


31955559
59182AO/
59182PO/
1/1

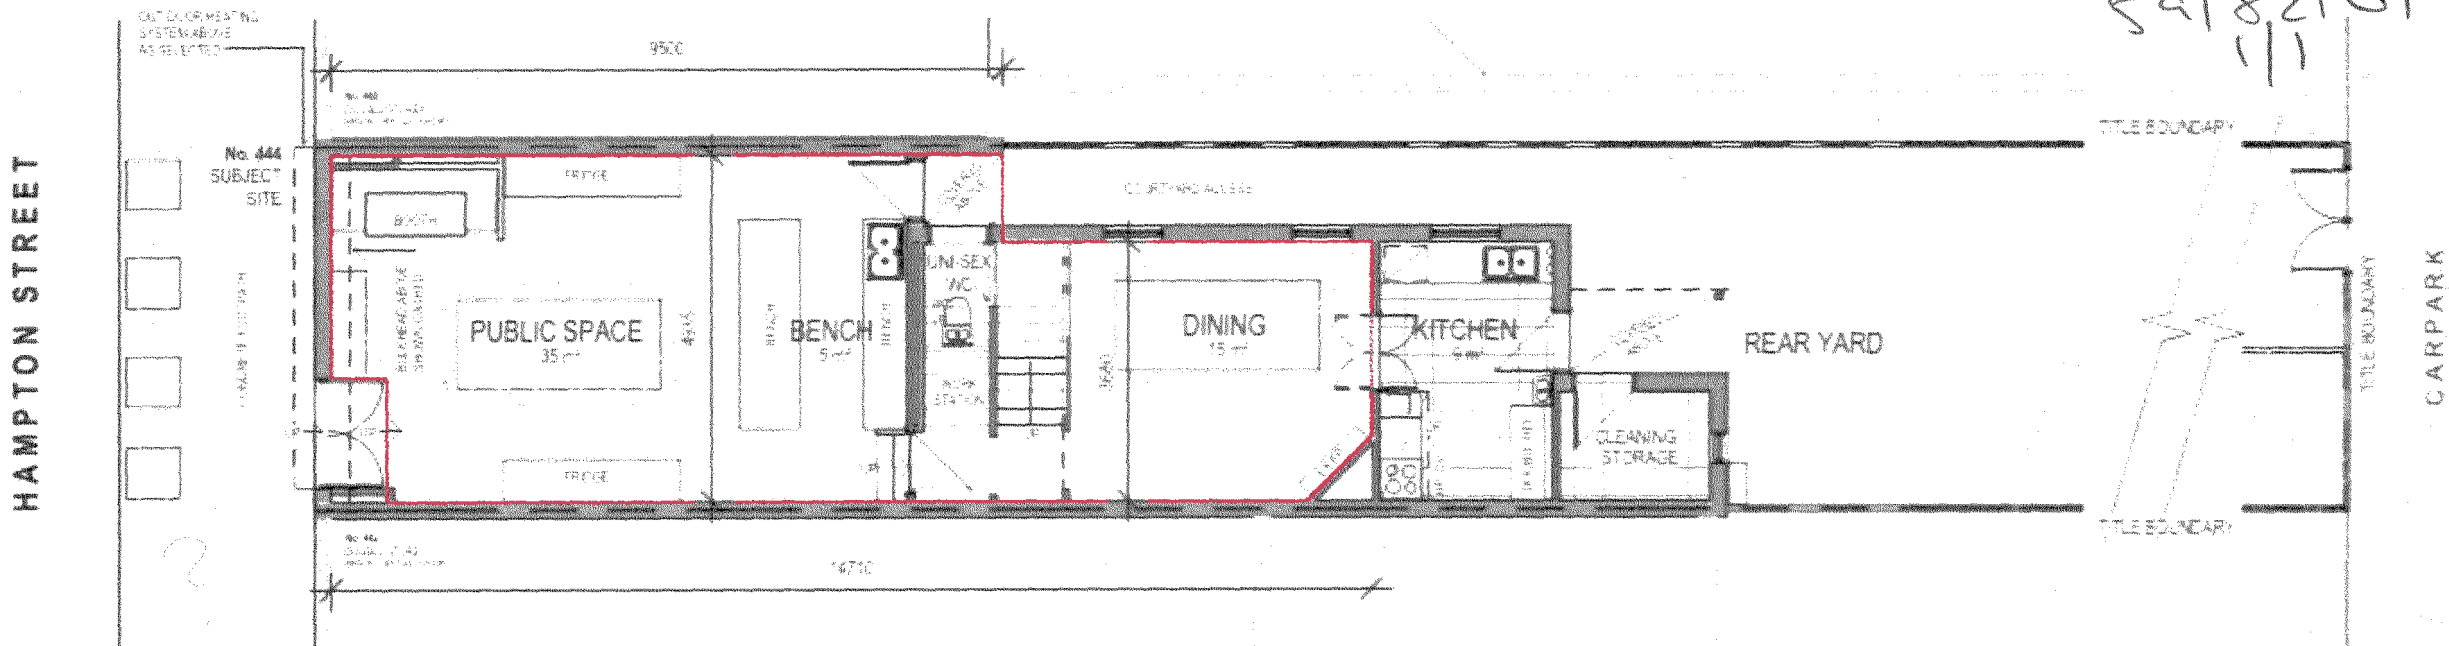


1 Proposed Ground Floor Plan
SCALE 1:100

APPROVED PLAN

09/12/2015

Delegate of the V.C.G.L.R.

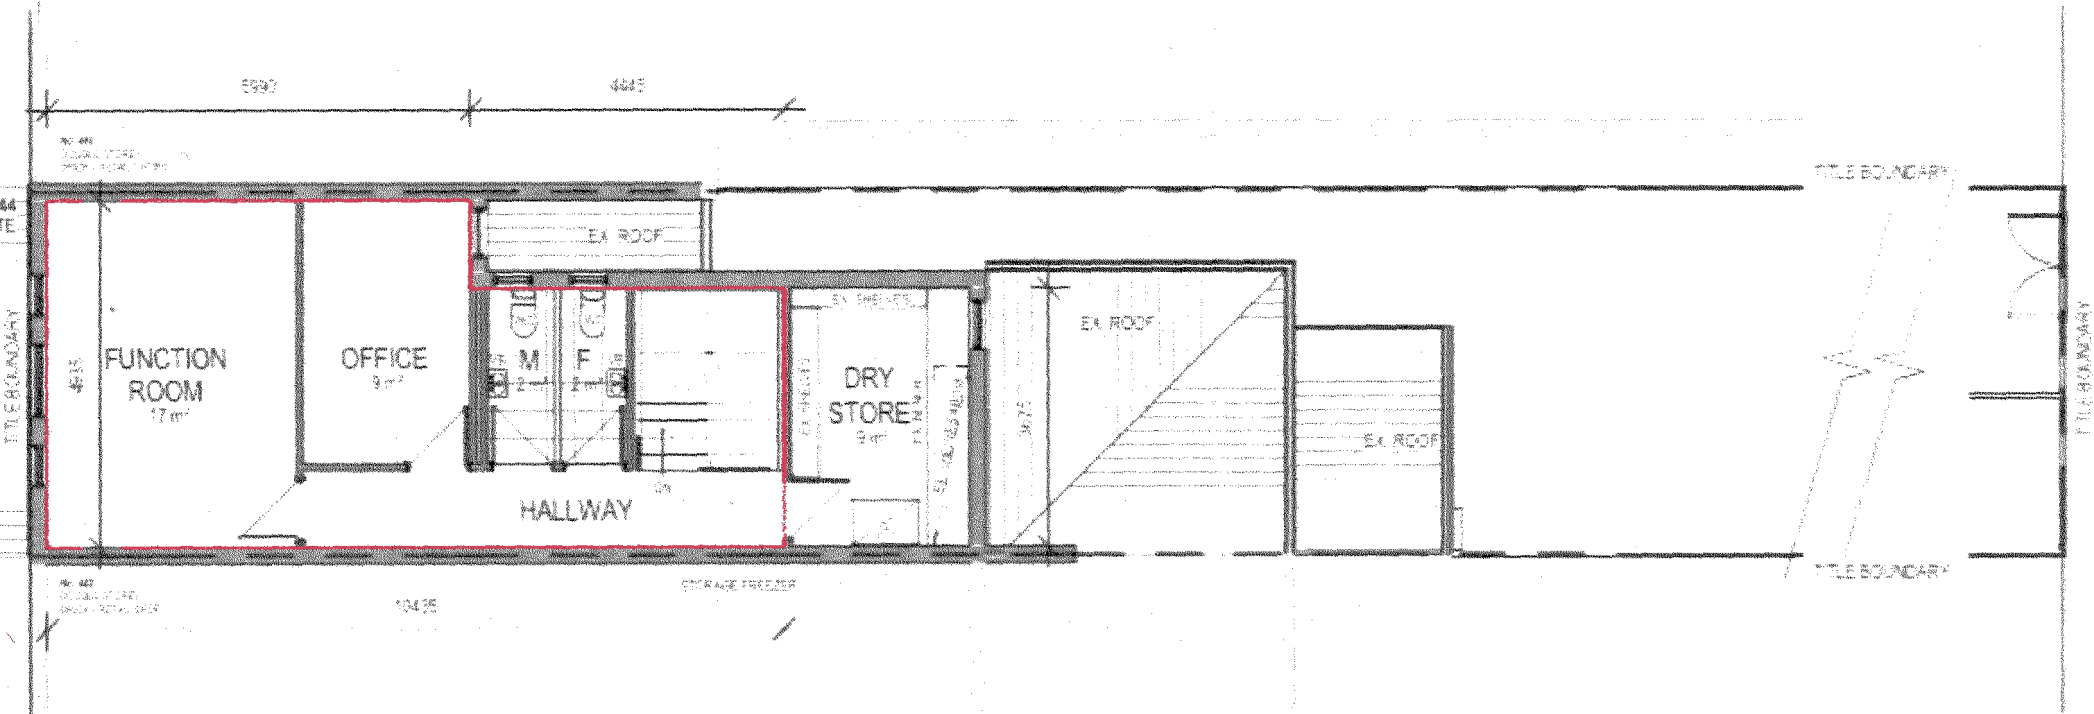

2 Proposed First Floor Plan
SCALE 1:100

No.	Description	Date
1	TP1	23.04.2015
2	TP2	30.04.2015
3	TP3	14.06.2015

ROGER BURNS
ARCHITECTURE
REGISTERED
Building Practitioner

ROGER BURNS ARCHITECTURE & DESIGN
PTY LTD
PO Box 512 Plympton 3188
P 03 9521 1100
M 04 8310202
E r.burns@rogerburnsarchitect.com.au
www.rogerburnsarchitect.com.au
ACN 128 525 251

AMG HOSPITALITY

PROPOSED ALTERATIONS AND ADDITIONS

444 HAMPTON STREET, HAMPTON, VICTORIA



Proposed Floor Plan

Project number 15104

Date JUNE 2015

Drawn by NB

Checked by RB

A202

Revision number TP3

Scale 1:100