

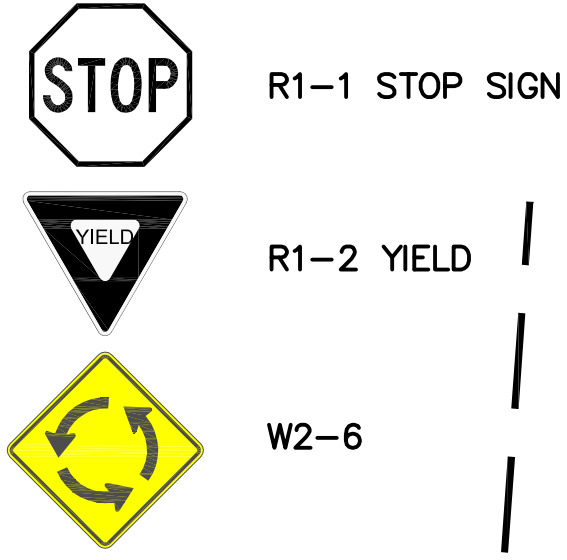






PROPOSED SIGNAGE LEGEND

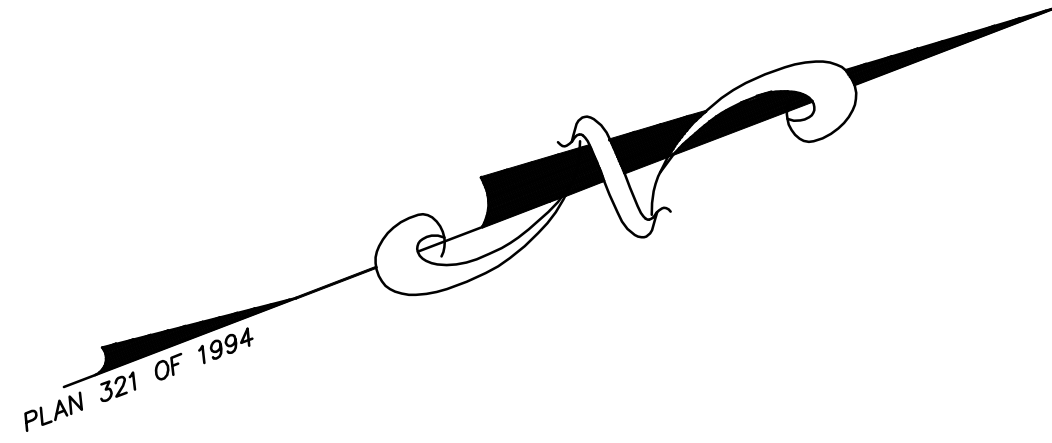

LEGEND

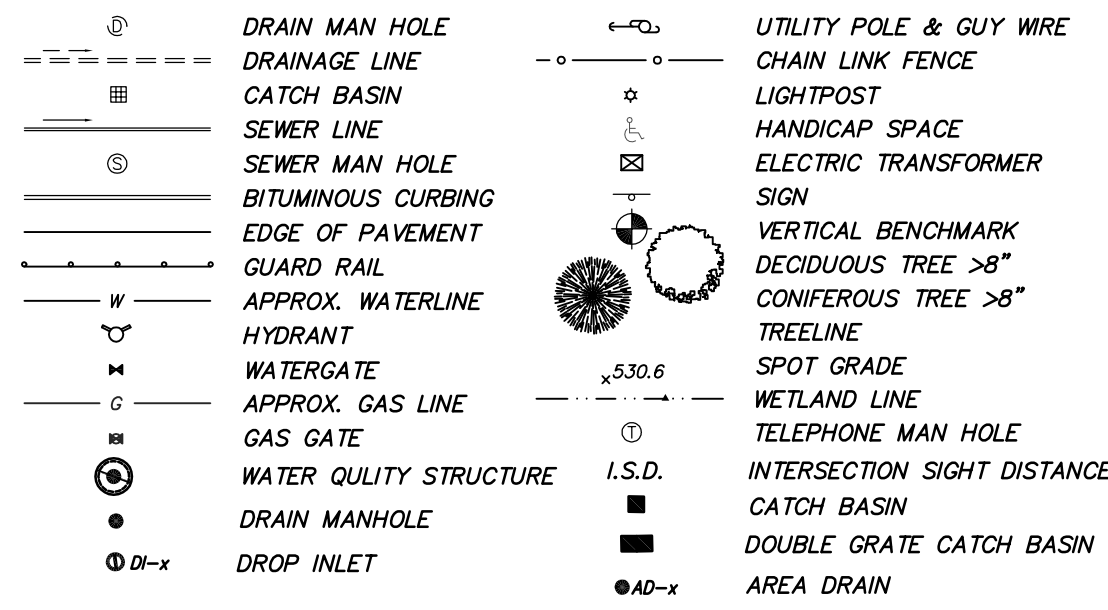

SIGNS, LANDSCAPING AND OTHER FEATURES LOCATED WITHIN THE SIGHT TRIANGLE AREAS SHALL BE DESIGNED, INSTALLED AND MAINTAINED SO AS NOT TO EXCEED 2'-FEET IN HEIGHT. SNOW WINDOWS LOCATED WITHIN THE SIGHT TRIANGLE AREAS THAT EXCEED 2'-FEET IN HEIGHT OR THAT WOULD OTHERWISE INHIBIT SIGHT LINES SHALL BE PROMPTLY REMOVED.

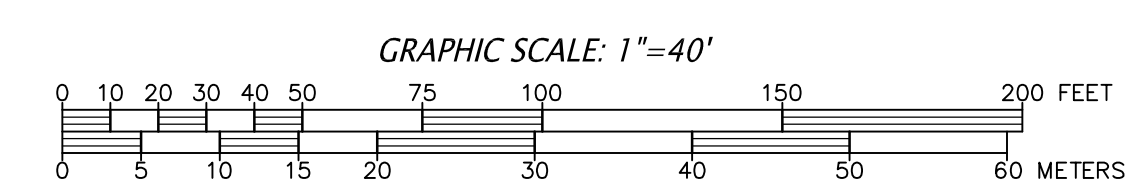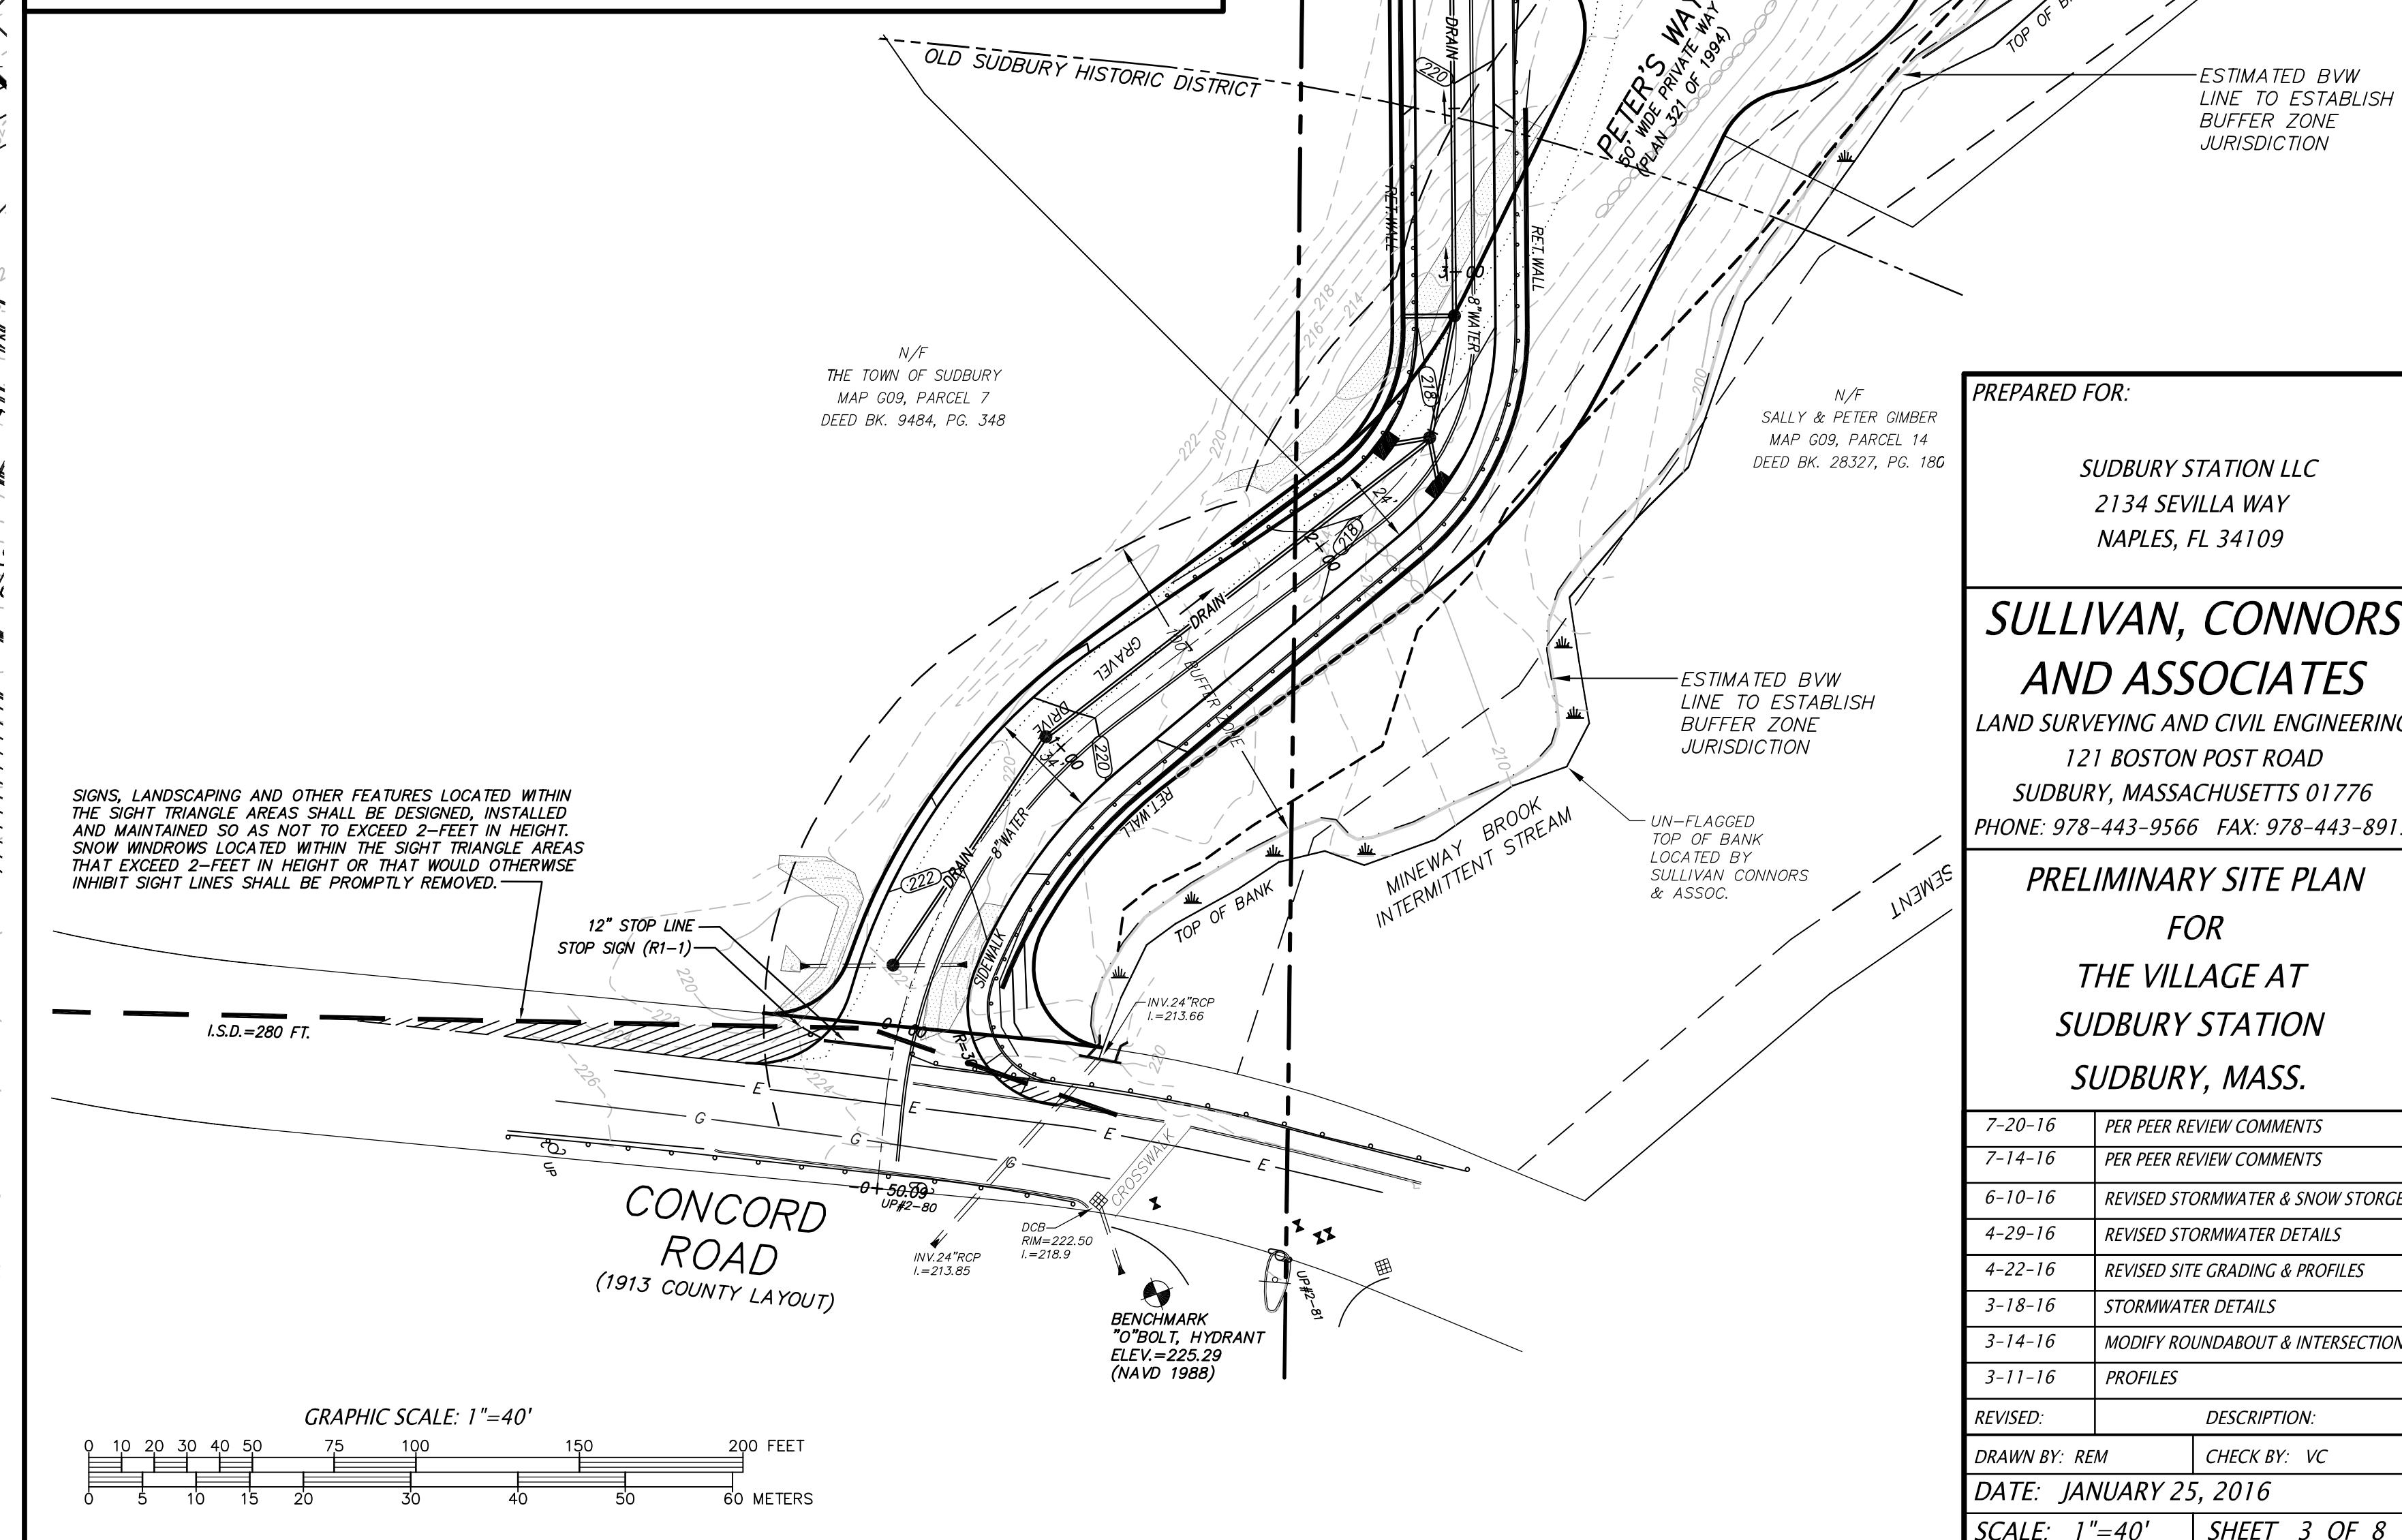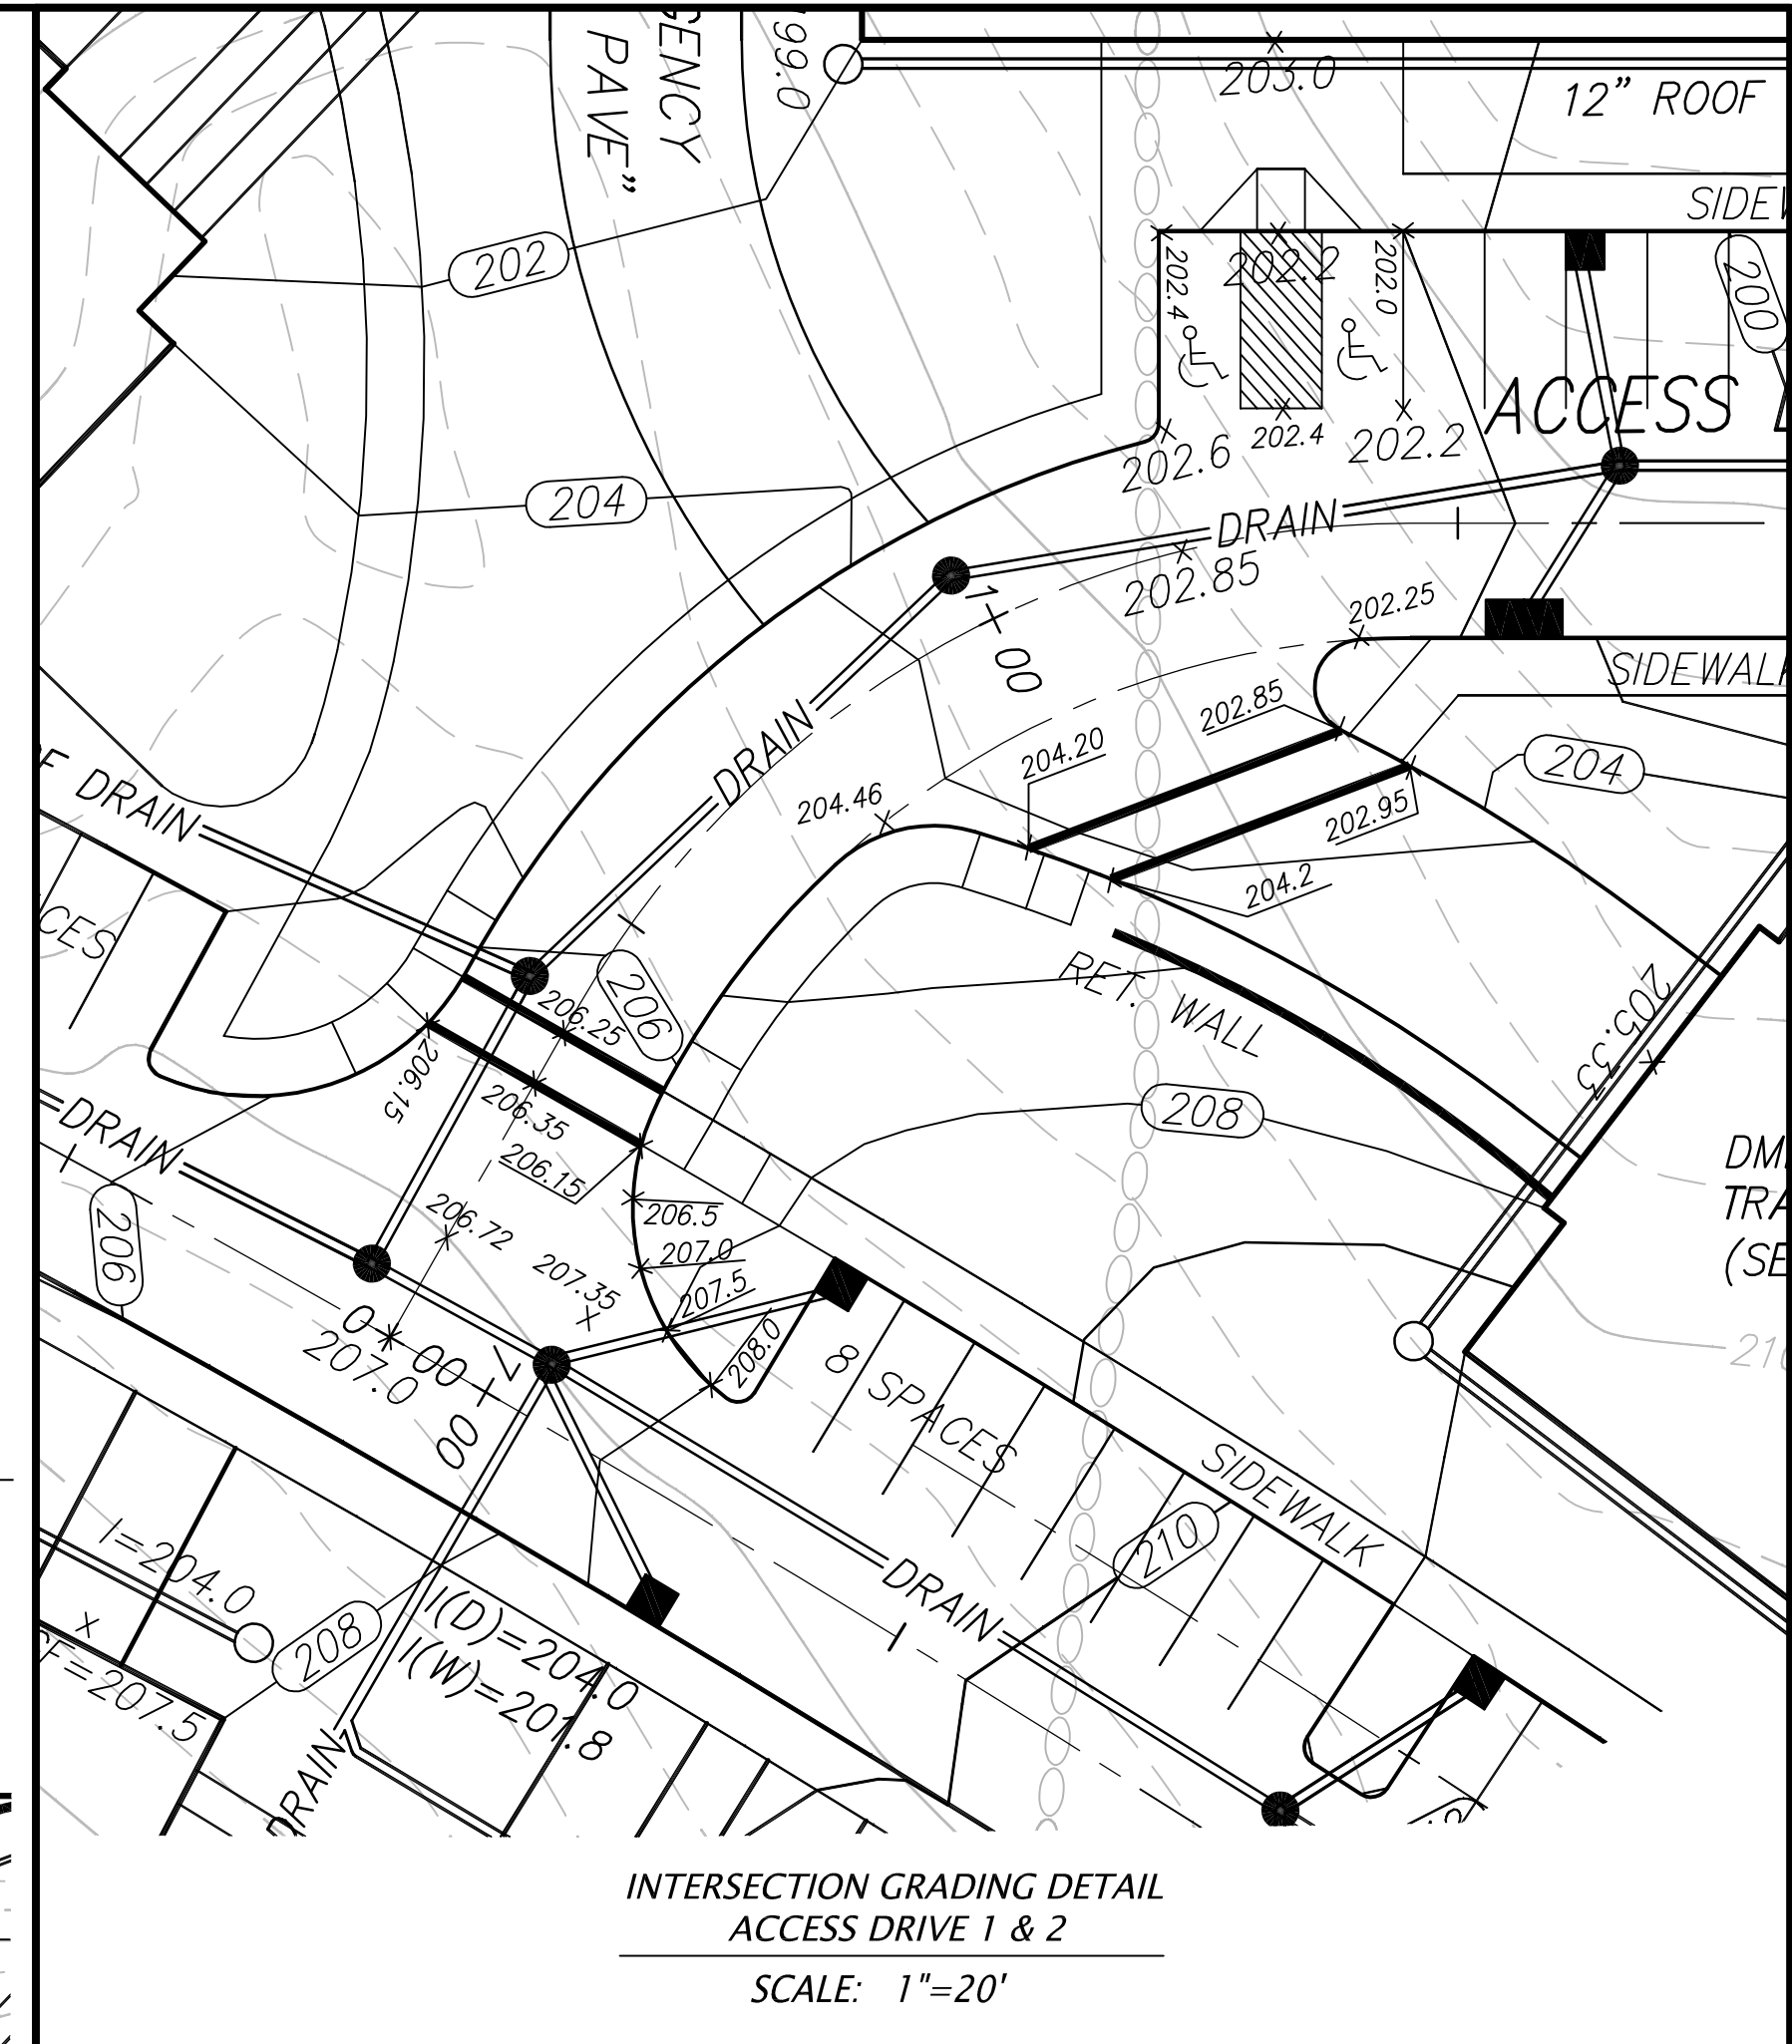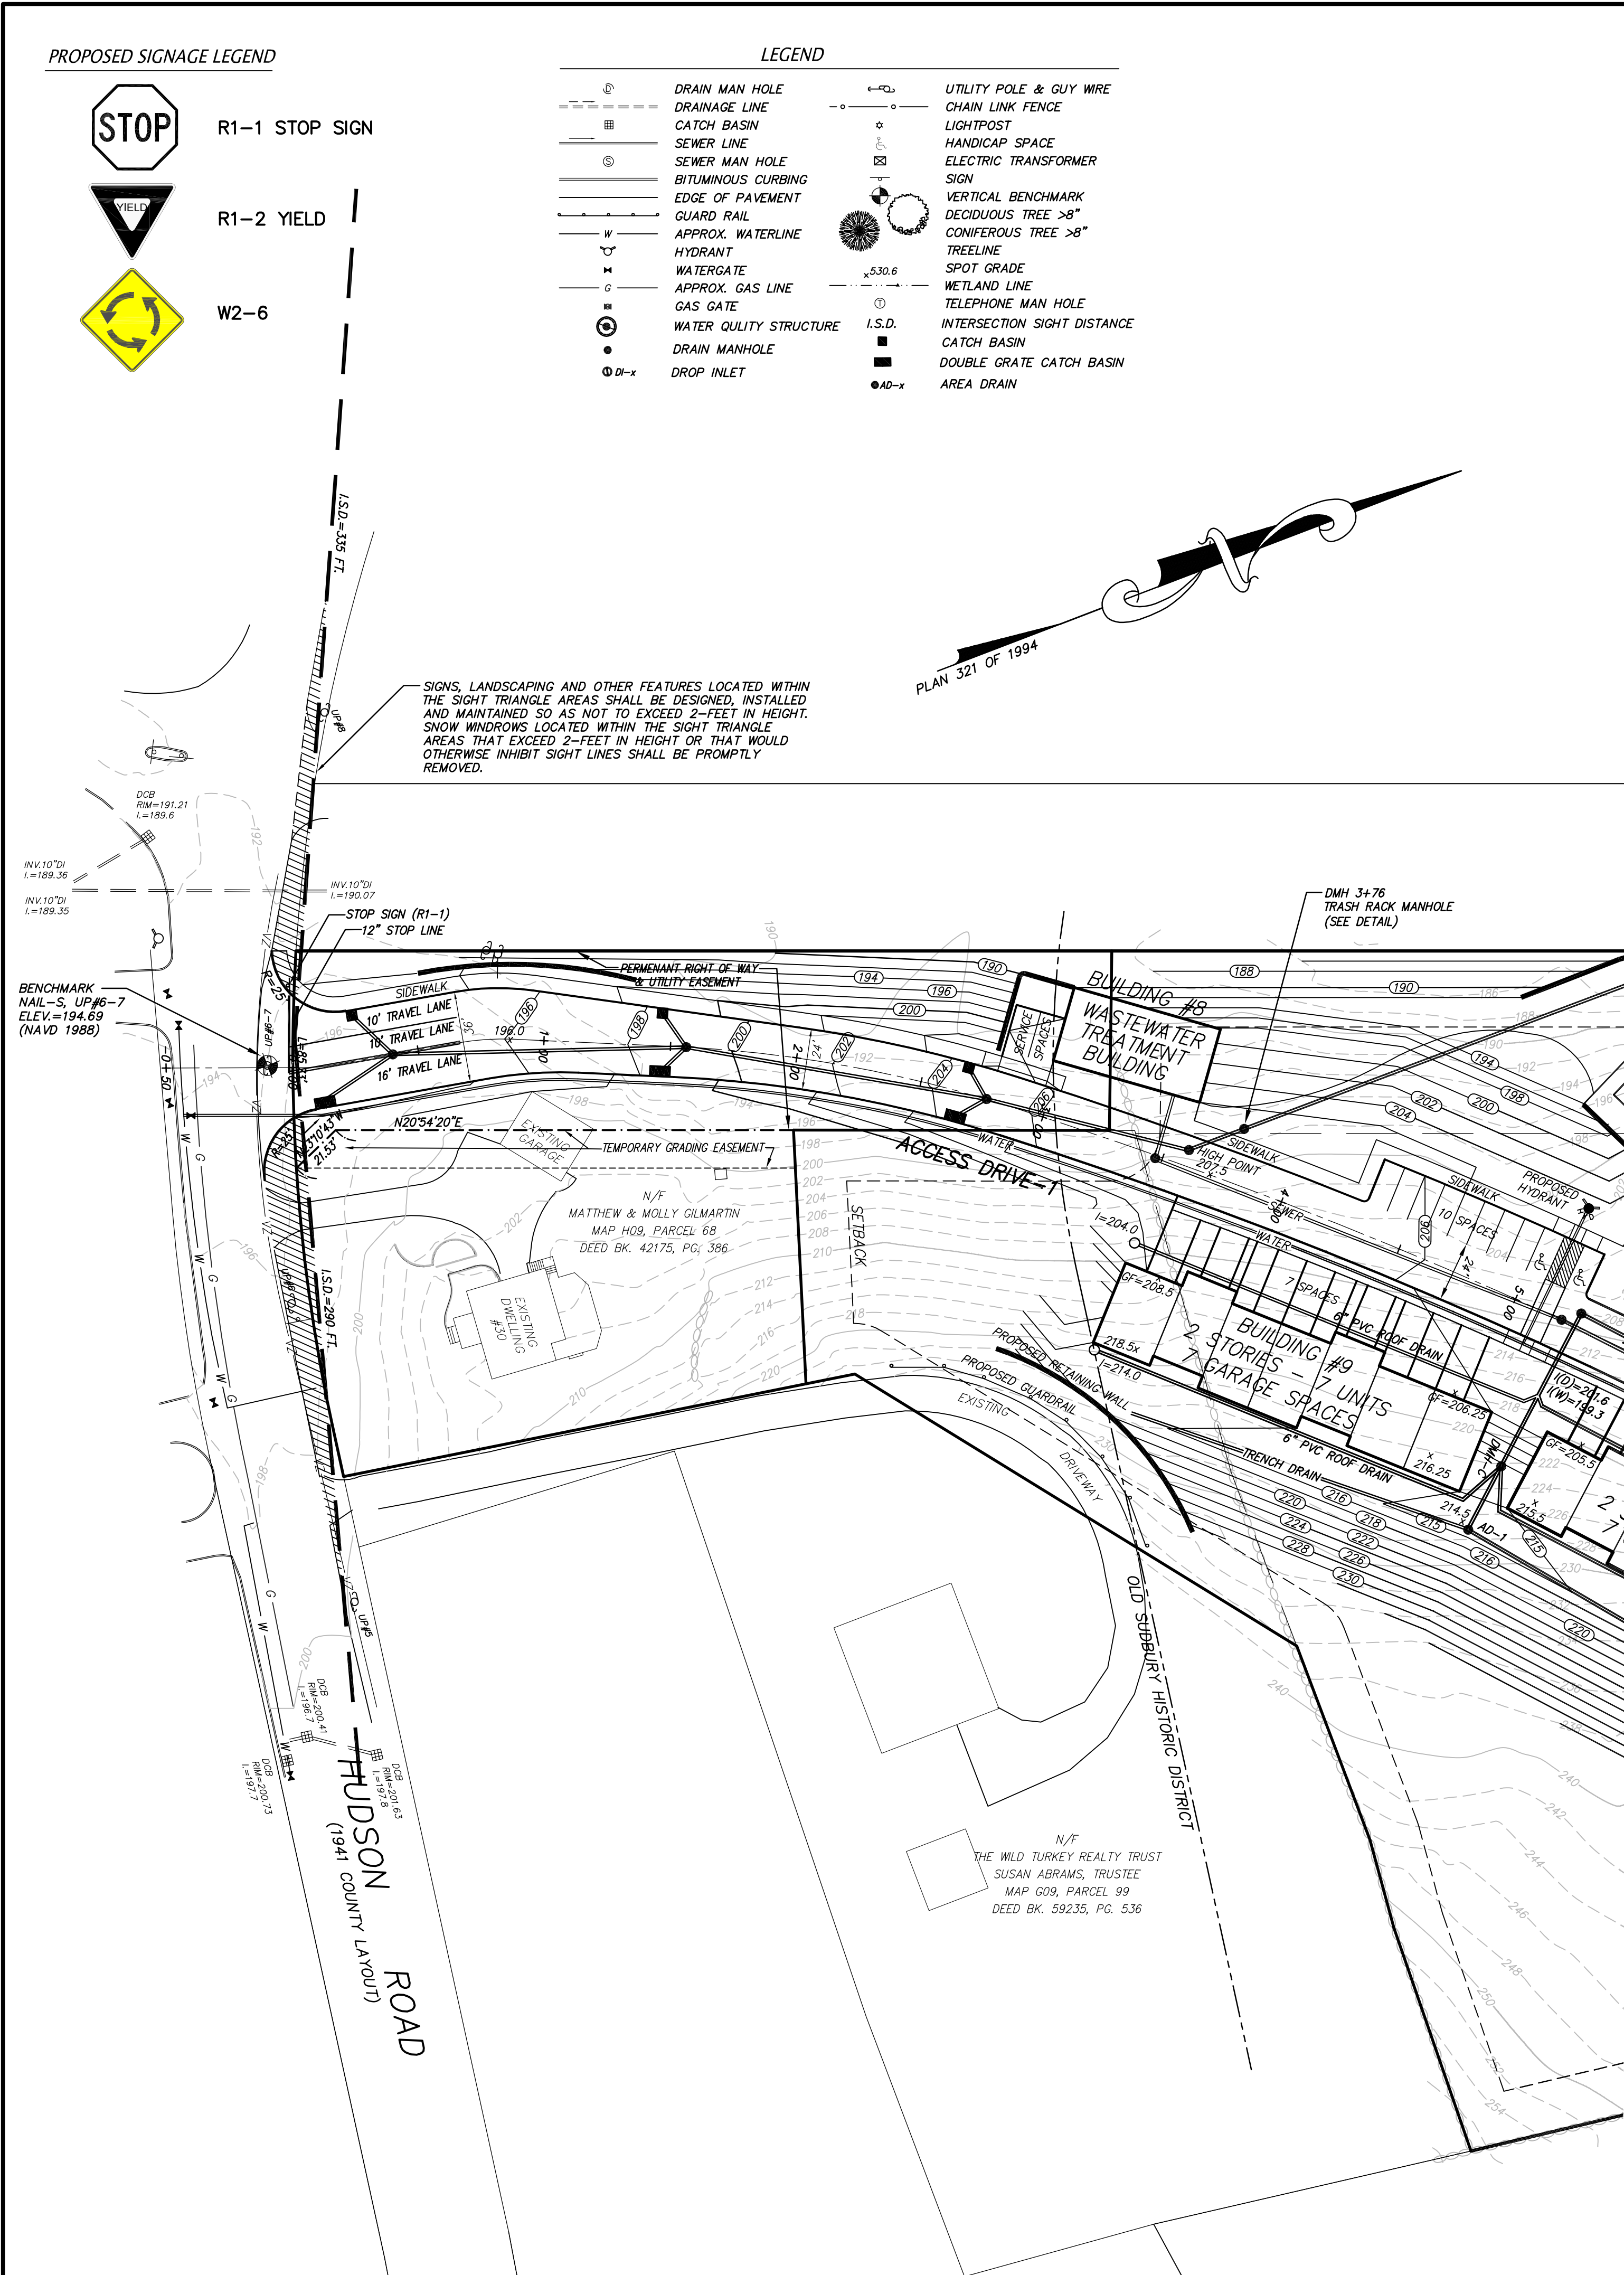

PREPARED FOR:

SUDBURY STATION LLC
2134 SEVILLA WAY
NAPLES, FL 34109

SULLIVAN, CONNORS AND ASSOCIATES
LAND SURVEYING AND CIVIL ENGINEERING
121 BOSTON POST ROAD
SUDBURY, MASSACHUSETTS 01776
PHONE: 978-443-9566 FAX: 978-443-8915

PRELIMINARY SITE PLAN FOR THE VILLAGE AT SUDBURY STATION, SUDBURY, MASS.

7-20-16	PER PEER REVIEW COMMENTS
7-14-16	PER PEER REVIEW COMMENTS
6-10-16	REVISED STORMWATER & SNOW STORAGE
4-29-16	REVISED STORMWATER DETAILS
4-22-16	REVISED SITE GRADING & PROFILES
3-18-16	STORMWATER DETAILS
3-14-16	MODIFY ROUNDABOUT & INTERSECTIONS
3-11-16	PROFILES
REVISED:	DESCRIPTION:
DRAWN BY: REM	CHECK BY: VC
DATE: JANUARY 25, 2016	
SCALE: 1"=40'	SHEET 3 OF 8