



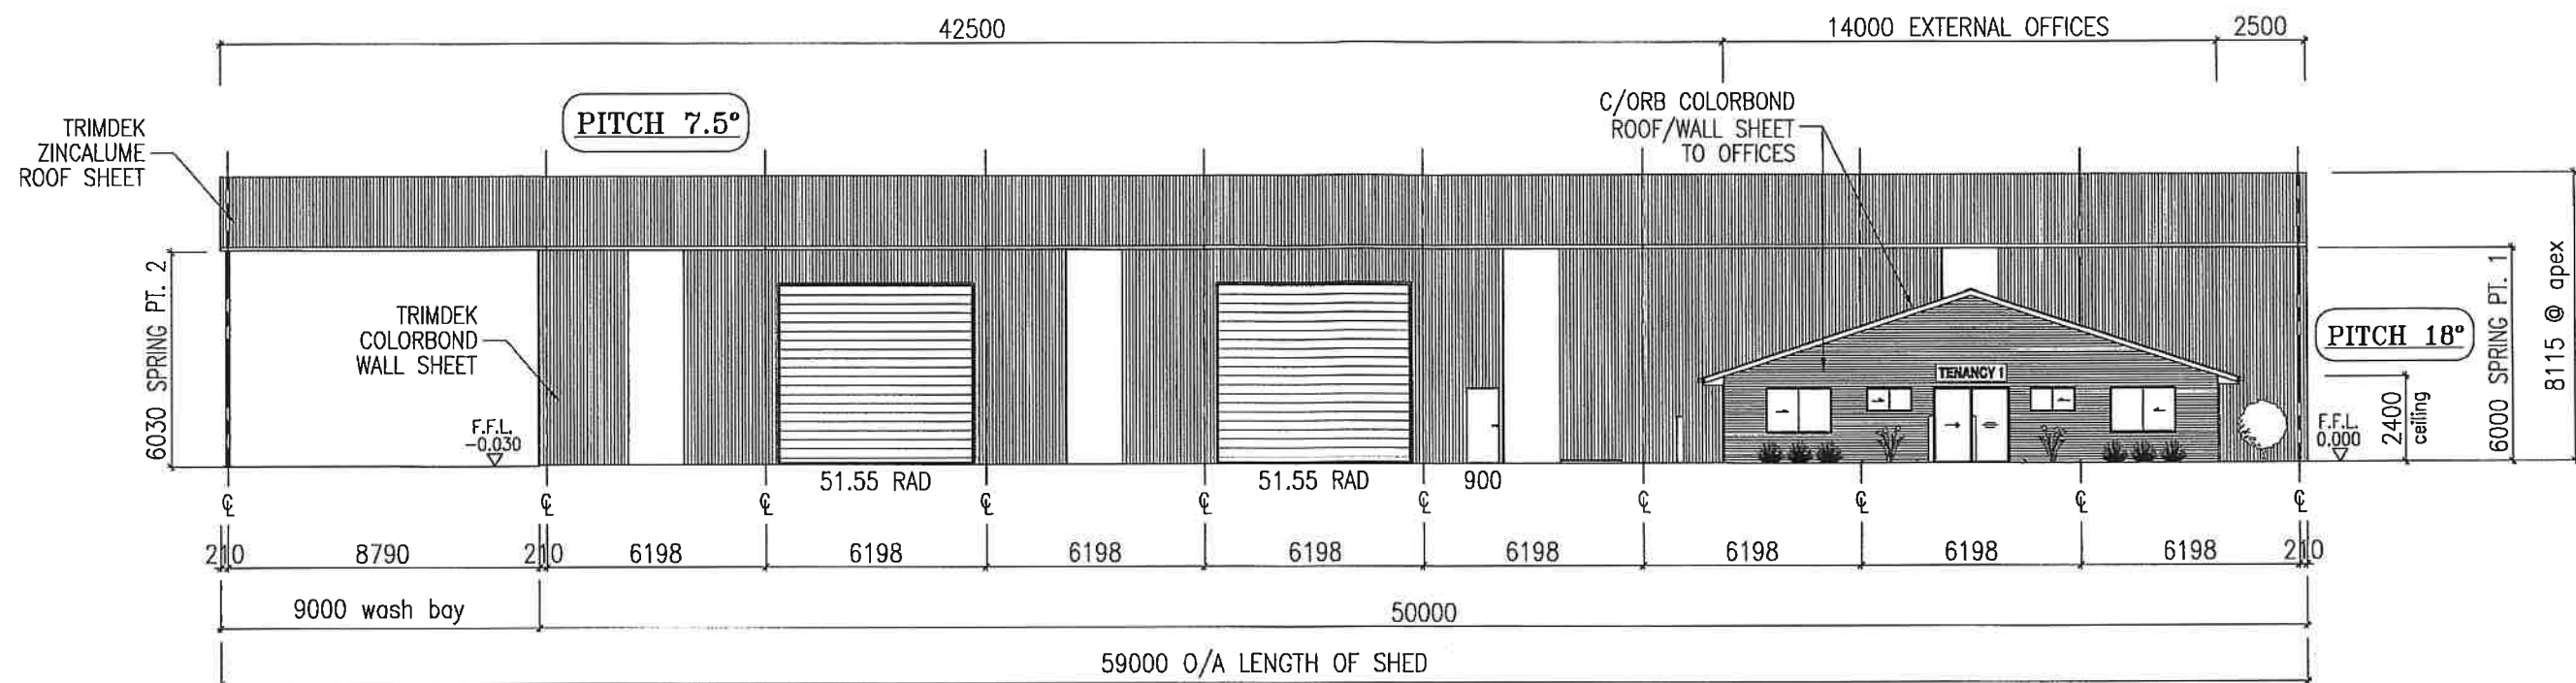


SHED 1 WEST ELEVATION (Stage 1)
SCALE 1:200

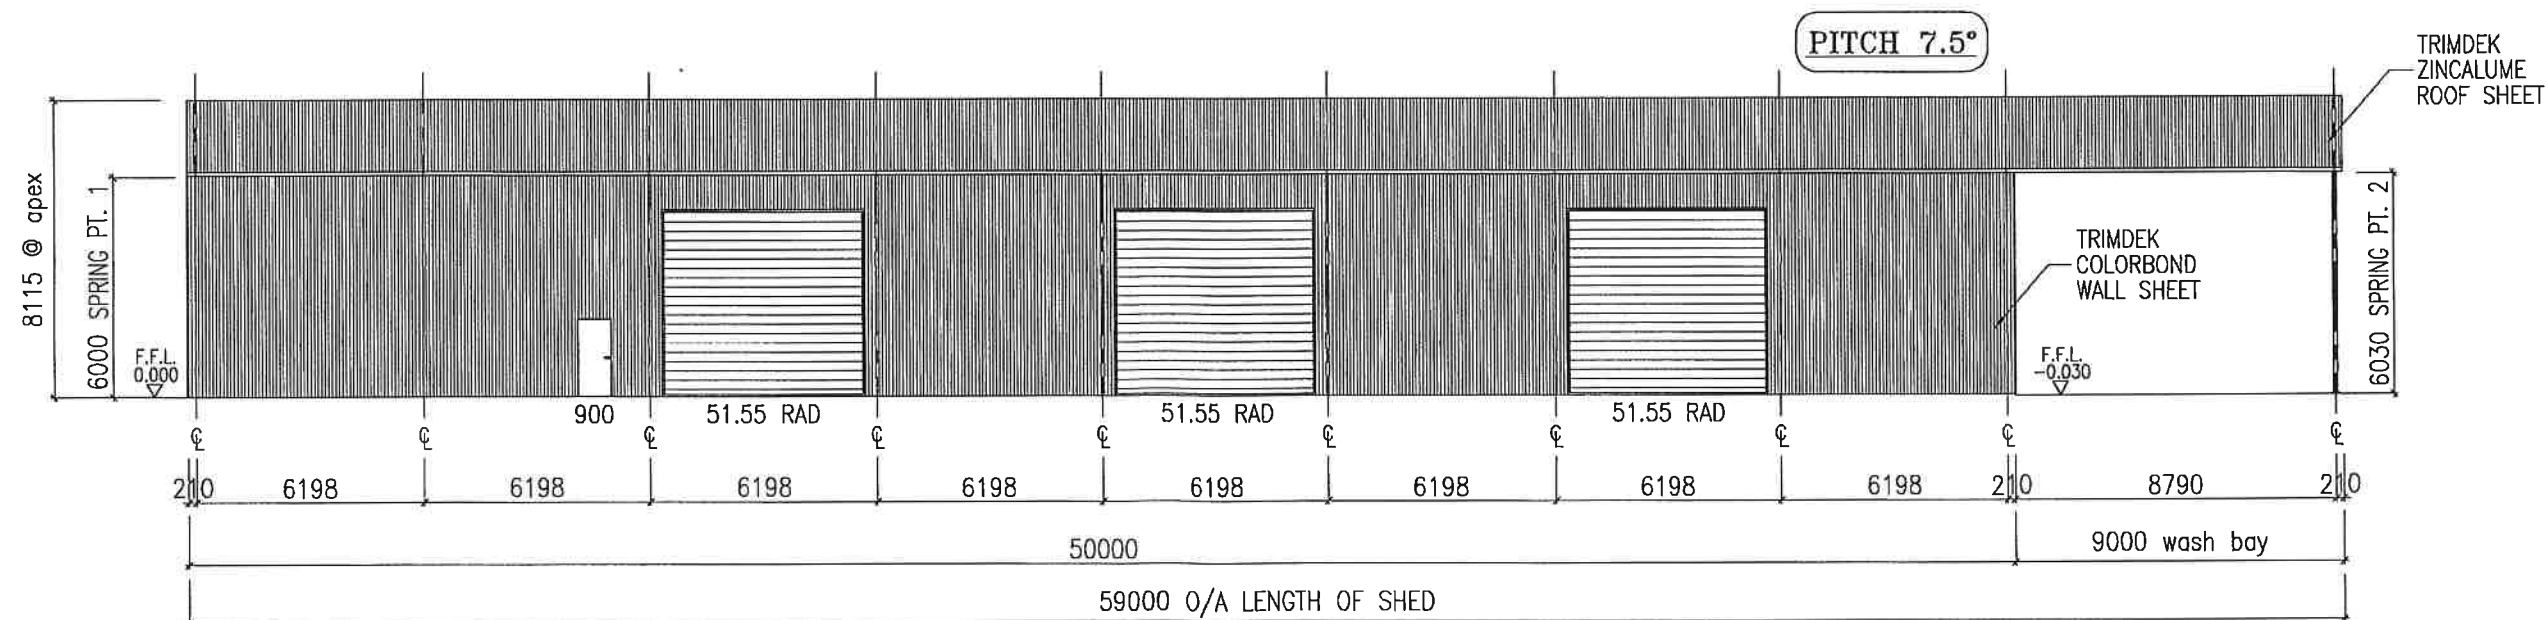


SHED 1 EAST ELEVATION (Stage 1)
SCALE 1:200

Issue	Revisions	Date	Wind Speed: - Region: A4	Dimensions in millimetres except where shown otherwise.	PROPOSED INDUSTRIAL SHEDS & OFFICES FOR AC&K DEVELOPMENTS PTY. LTD. AT LOT 13 ON RP24609 LOT 13, NASS ROAD, CHARLTON, QLD 4350.	Date	584A BOUNDARY STREET TOOWOOMBA QLD 4350 Fax: 07 46 346 631 Ph: 07 46 347 122	CLEARSPAN QUALITY STEEL-FRAMED BUILDING SYSTEMS
A	Original Issue		Drawn LYN Checked	Scale: A3 1:200 No 4 of 17 Plans Drawing No 3171-DA		13/07/16	APPROVED R.R. BANKS B.E. M.I.E.(Aust)	

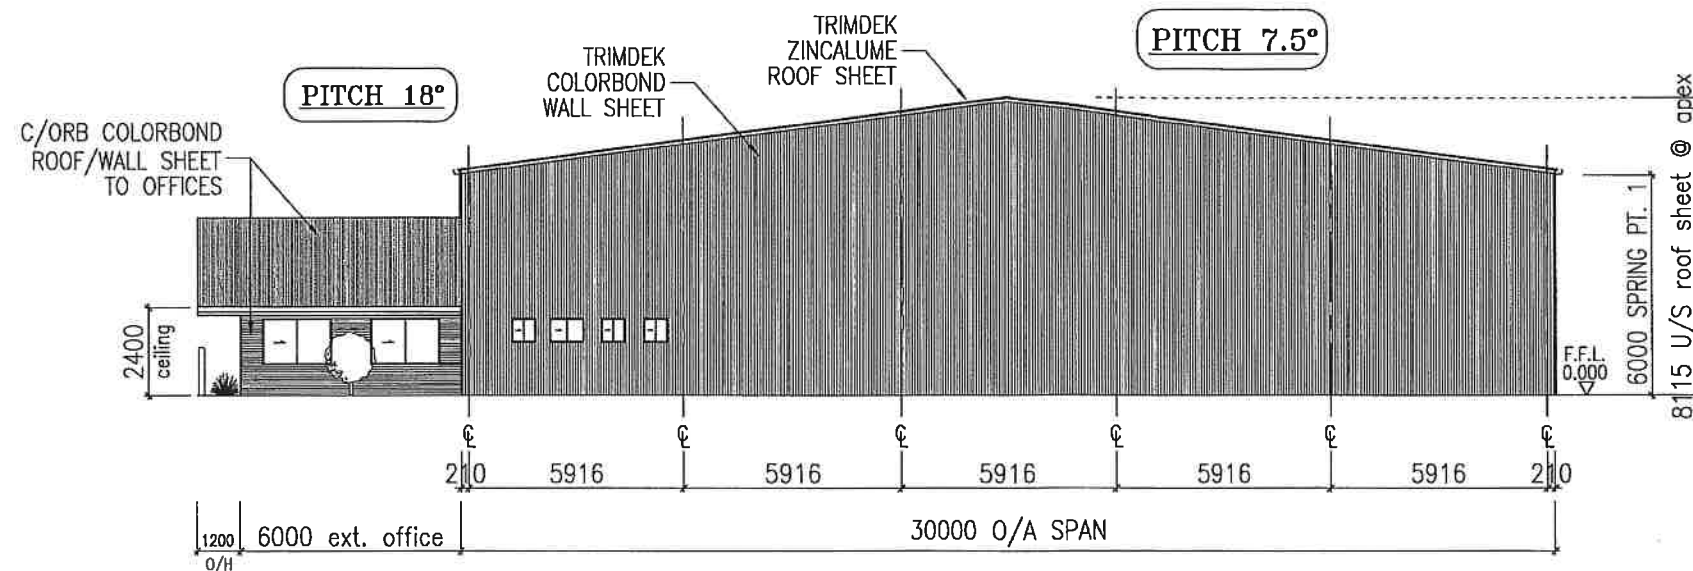


SHED 1 SOUTH ELEVATION (Stage 1)
SCALE 1:200

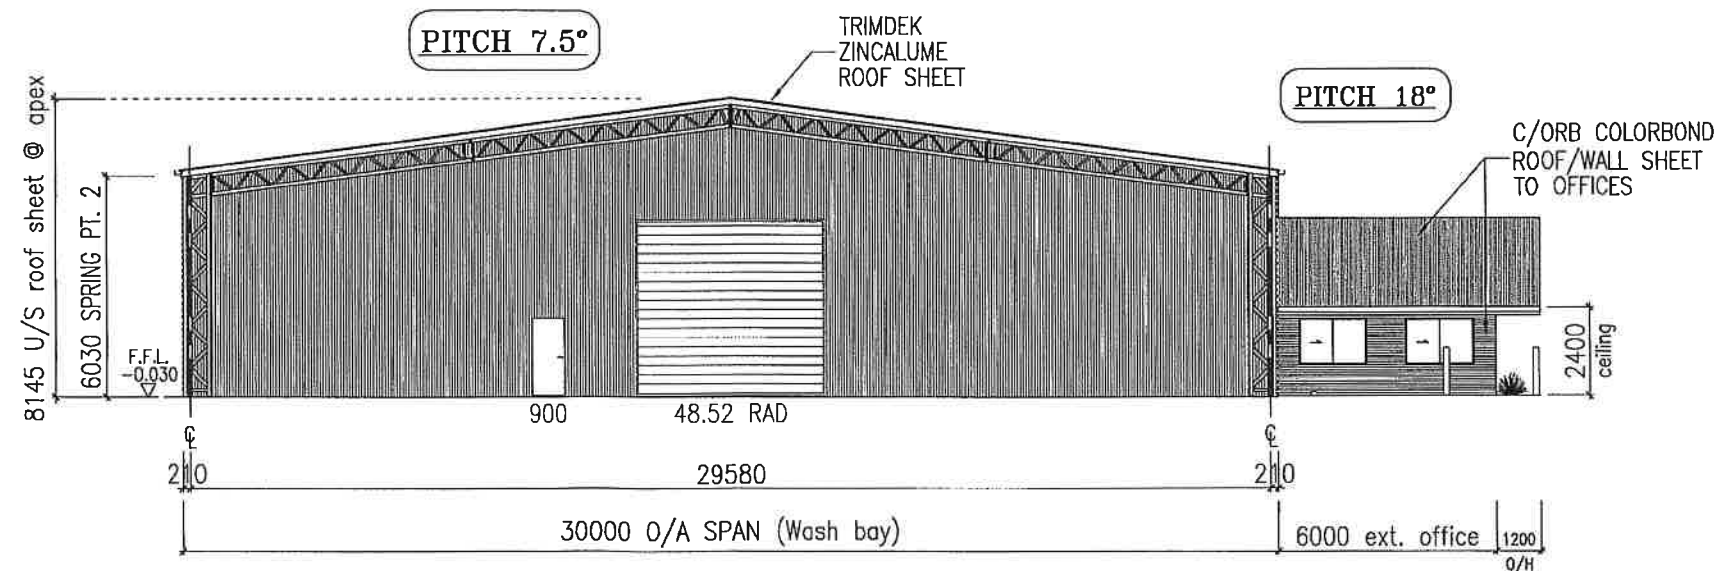


SHED 1 NORTH ELEVATION (Stage 1)
SCALE 1:200

Issue	Revisions	Date	Wind Speed: - Region: A4	Dimensions in millimetres except where shown otherwise.	PROPOSED INDUSTRIAL SHEDS & OFFICES FOR AC&K DEVELOPMENTS PTY. LTD. AT LOT 13 ON RP24609 LOT 13, NASS ROAD, CHARLTON, QLD 4350.	Date	584A BOUNDARY STREET TOOWOOMBA QLD 4350 Fax: 07 46 346 631 Ph: 07 46 347 122	CLEARSPAN QUALITY STEEL-FRAMED BUILDING SYSTEMS
A	Original Issue			Scale: A3 1:200 No 5 of 17 Plans Drawing No 3171-DA		13/07/16		
			Drawn LYN Checked			APPROVED	 R.R. BANKS B.E. M.I.E.(Aust)	

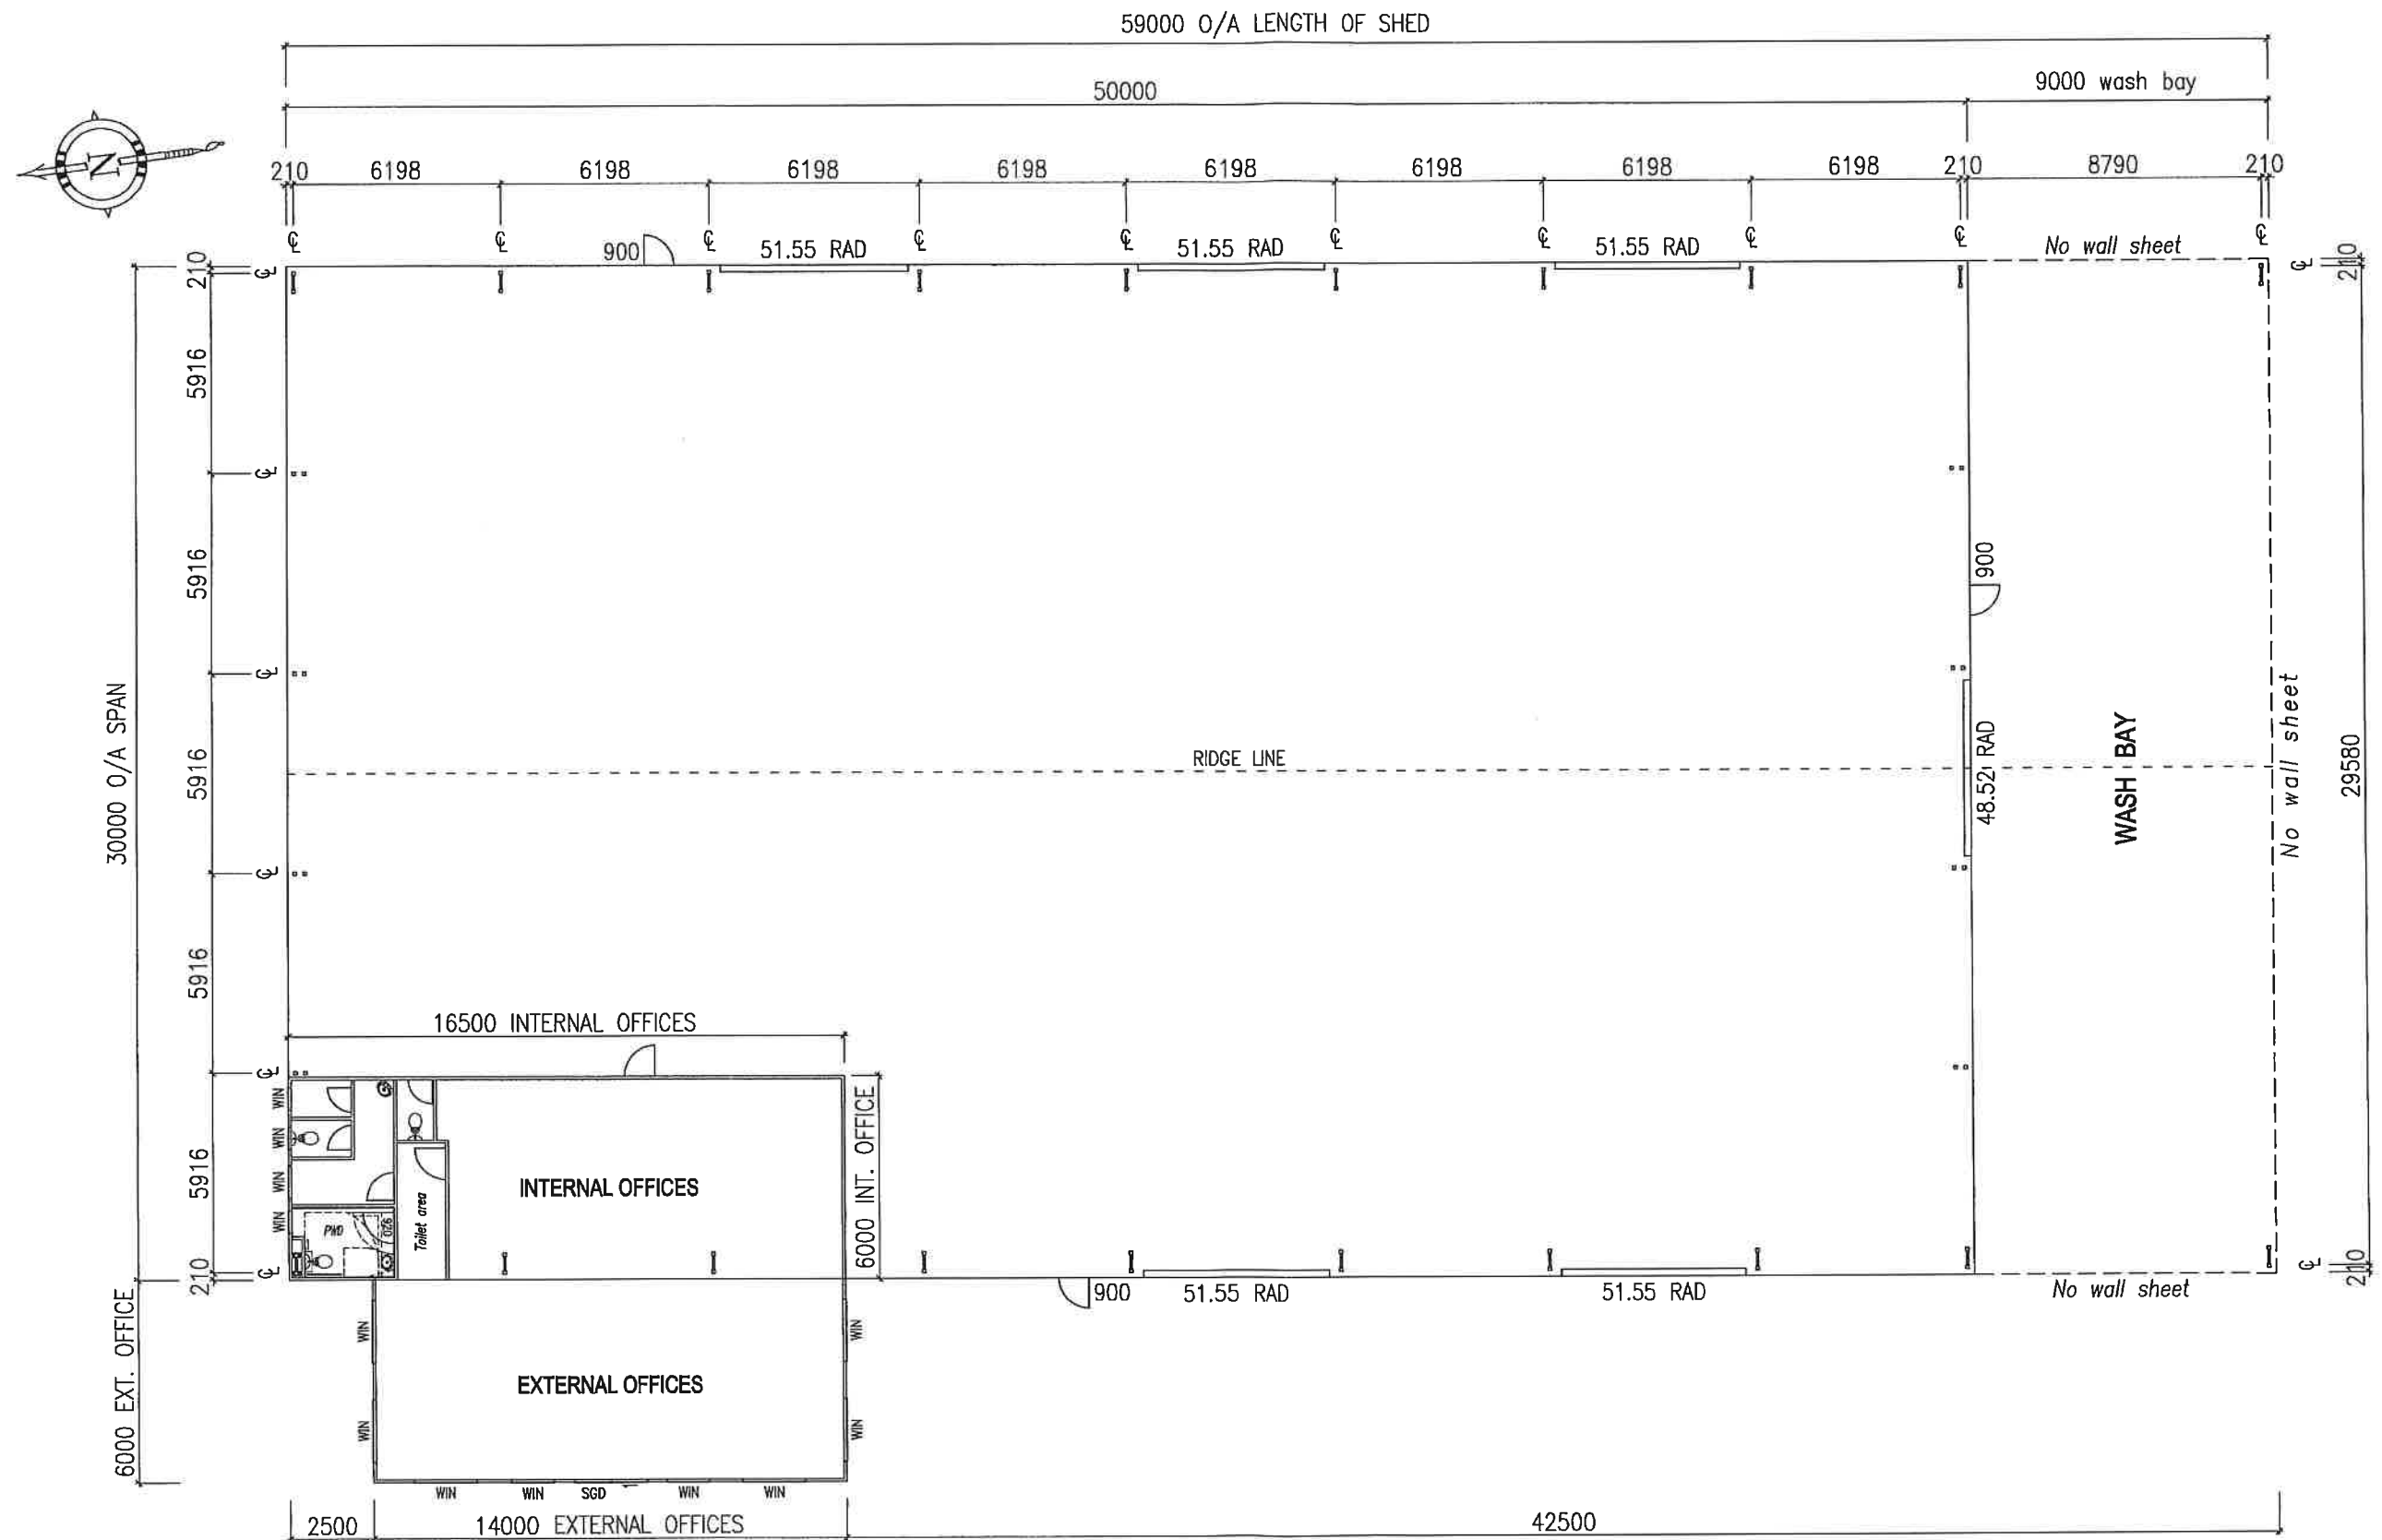


SHED 2 FLOOR PLAN (Stage 1)
SCALE 1:200

Issue	Revisions	Date	Wind Speed: - Region: A4	Dimensions in millimetres except where shown otherwise.	PROPOSED INDUSTRIAL SHEDS & OFFICES FOR AC&K DEVELOPMENTS PTY. LTD. AT LOT 13 ON RP24609 LOT 13, NASS ROAD, CHARLTON, QLD 4350.	Date 13/07/16 APPROVED R.R. BANKS B.E. M.I.E. (Aust)	584A BOUNDARY STREET TOOWOOMBA QLD 4350 Fax: 07 46 346 631 Ph: 07 46 347 122	CLEARSPAN QUALITY STEEL-FRAMED BUILDING SYSTEMS
A	Original Issue			Scale: A3 1:200 No 6 of 17 Plans Drawing No 3171-DA				
			Drawn LYN Checked					

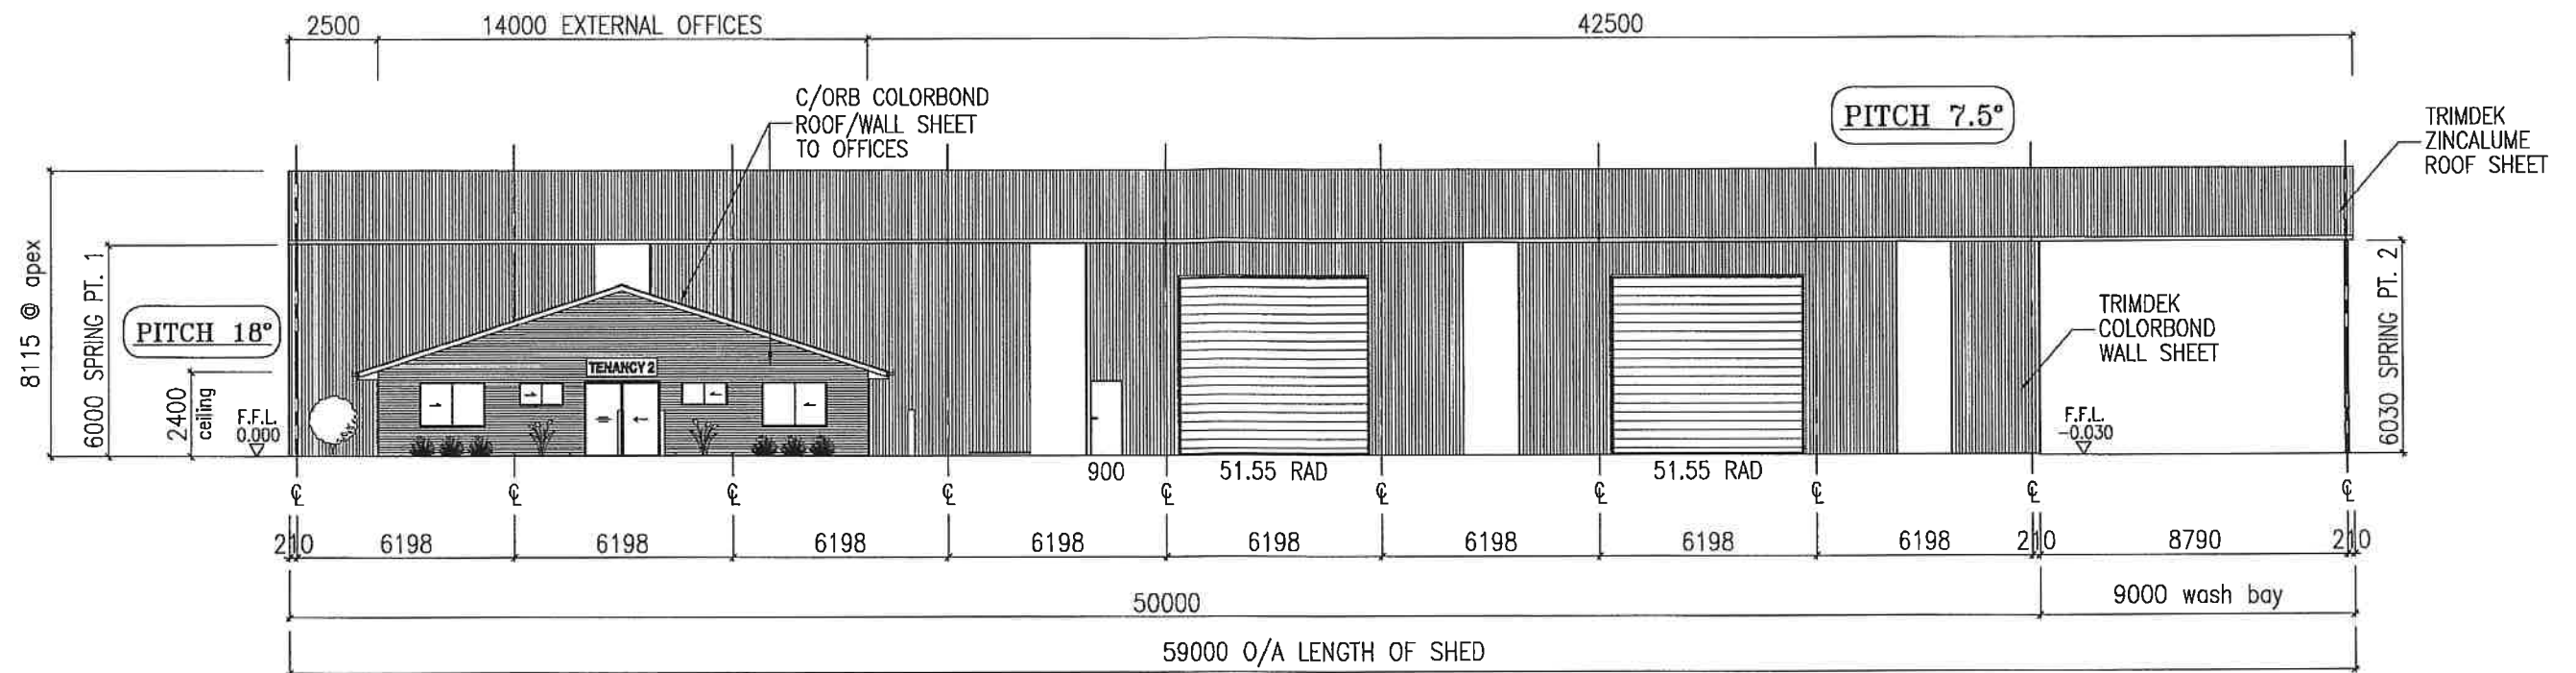


SHED 2 WEST ELEVATION (Stage 1)
SCALE 1:200

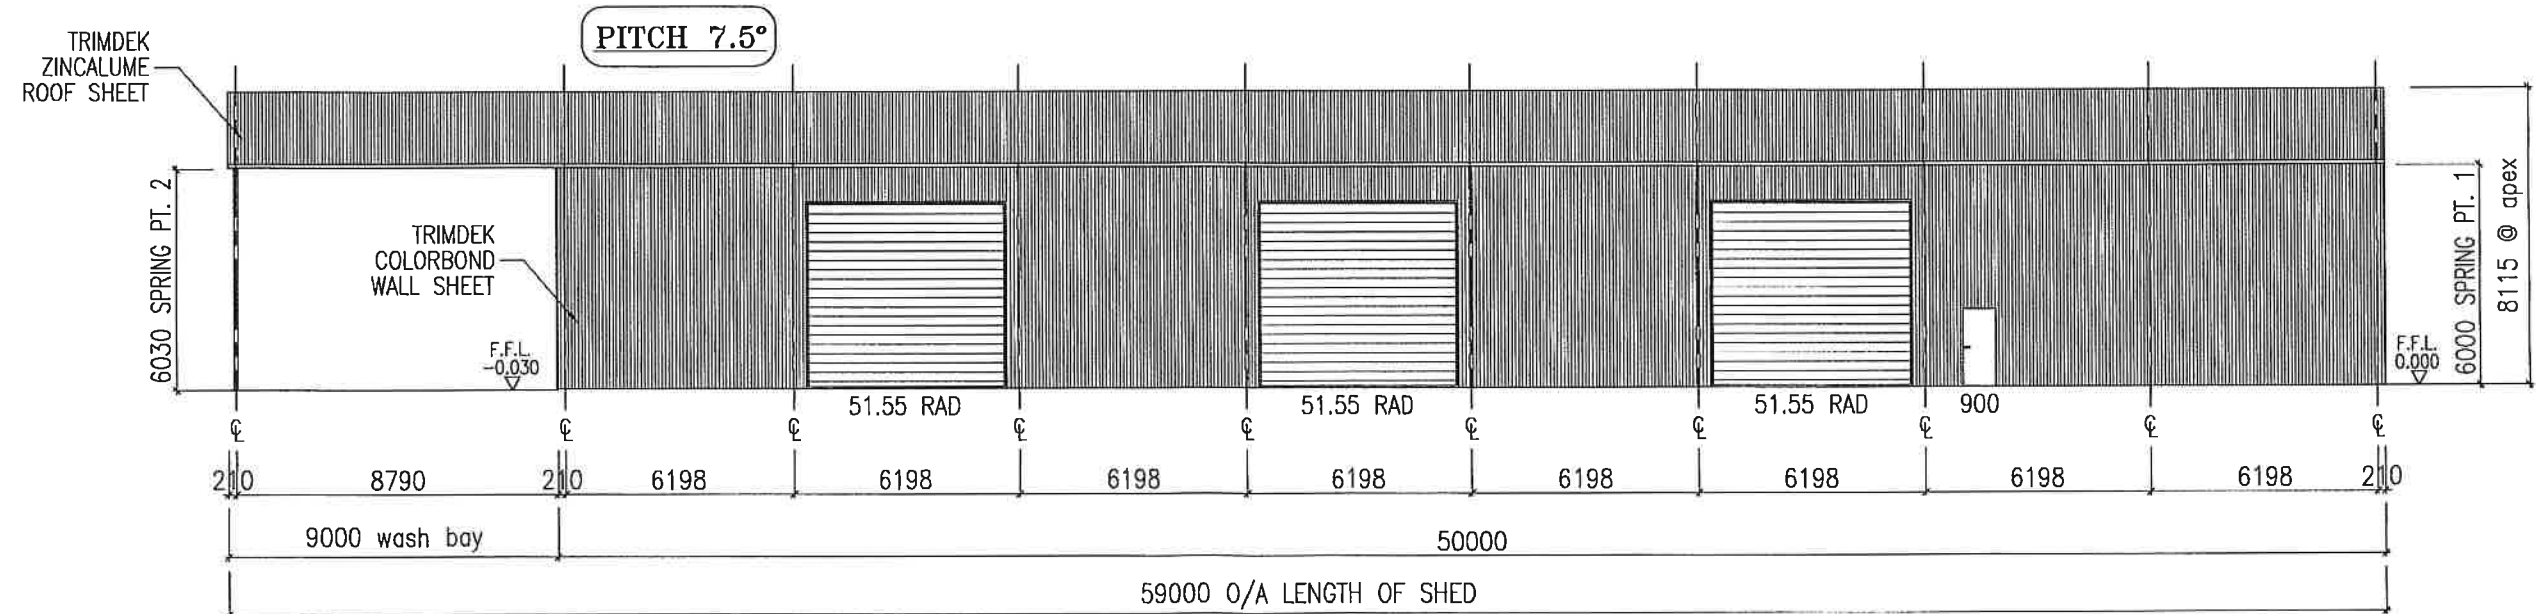


SHED 2 EAST ELEVATION (Stage 1)
SCALE 1:200

Issue	Revisions	Date	Wind Speed: - Region: A4	Dimensions in millimetres except where shown otherwise.	PROPOSED INDUSTRIAL SHEDS & OFFICES FOR AC&K DEVELOPMENTS PTY. LTD. AT LOT 13 ON RP24609 LOT 13, NASS ROAD, CHARLTON, QLD 4350.	Date	584A BOUNDARY STREET TOOWOOMBA QLD 4350 Fax: 07 46 346 631 Ph: 07 46 347 122	CLEARSPAN QUALITY STEEL-FRAMED BUILDING SYSTEMS
A	Original Issue		Drawn LYN Checked	Scale: A3 1:200 No 7 of 17 Plans Drawing No 3171-DA		13/07/16		
-	-	-				APPROVED	<i>[Signature]</i>	
						R.R. BANKS	B.E. M.I.E.(Aust)	

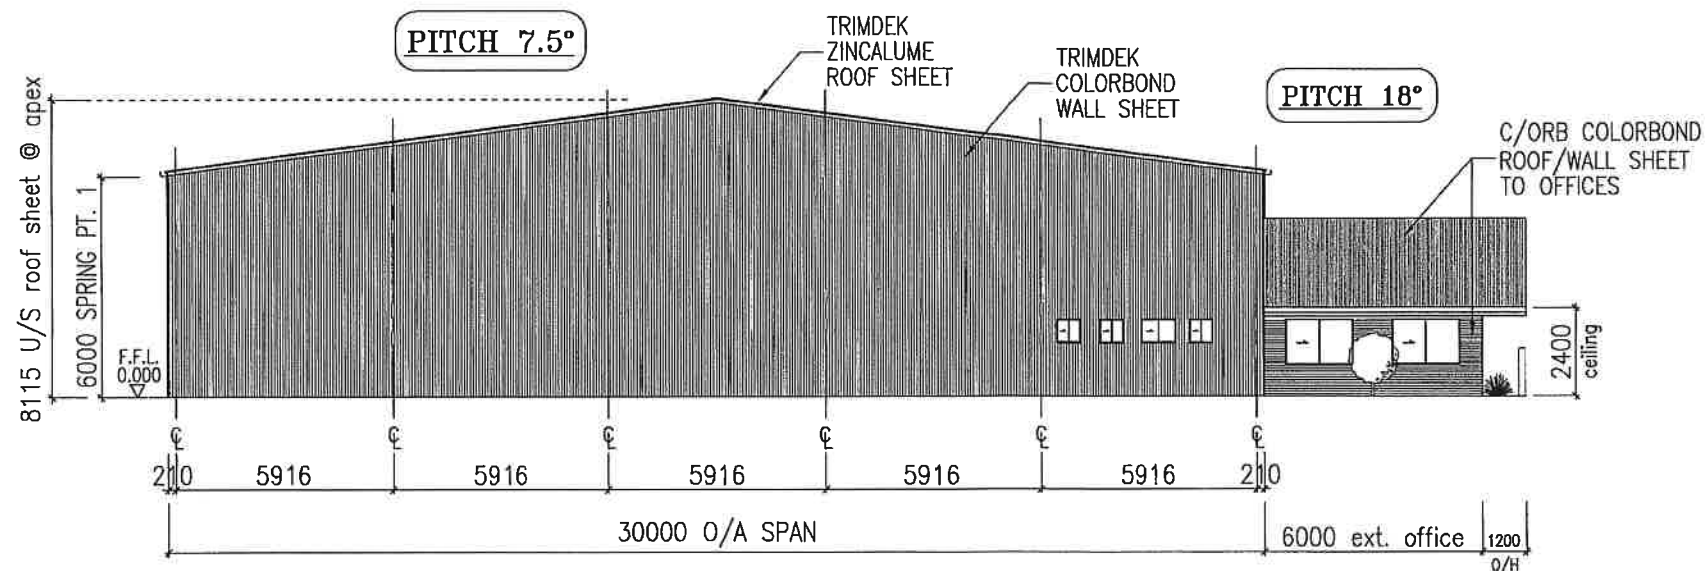


SHED 2 NORTH ELEVATION (Stage 1)
SCALE 1:200

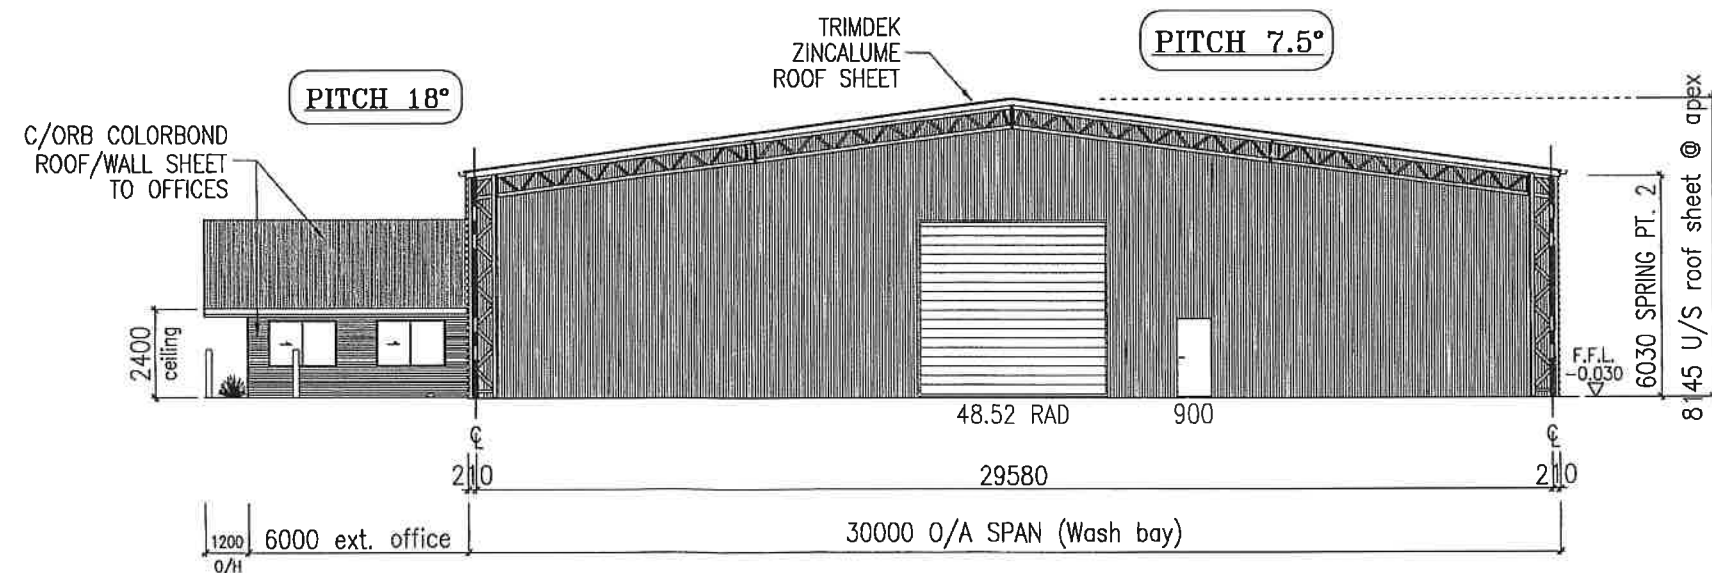


SHED 2 SOUTH ELEVATION (Stage 1)
SCALE 1:200

Issue	Revisions	Date	Wind Speed: - Region: A4	Dimensions in millimetres except where shown otherwise.	PROPOSED INDUSTRIAL SHEDS & OFFICES FOR AC&K DEVELOPMENTS PTY. LTD. AT LOT 13 ON RP24609 LOT 13, NASS ROAD, CHARLTON, QLD 4350.	Date	584A BOUNDARY STREET TOOWOOMBA QLD 4350 Fax: 07 46 346 631 Ph: 07 46 347 122	CLEARSPAN QUALITY STEEL-FRAMED BUILDING SYSTEMS
A	Original Issue			Scale: A3 1:200 No 8 of 17 Plans Drawing No 3171-DA		13/07/16		
			Drawn LYN Checked			APPROVED		
						R.R. BANKS	B.E. M.I.E.(Aust)	

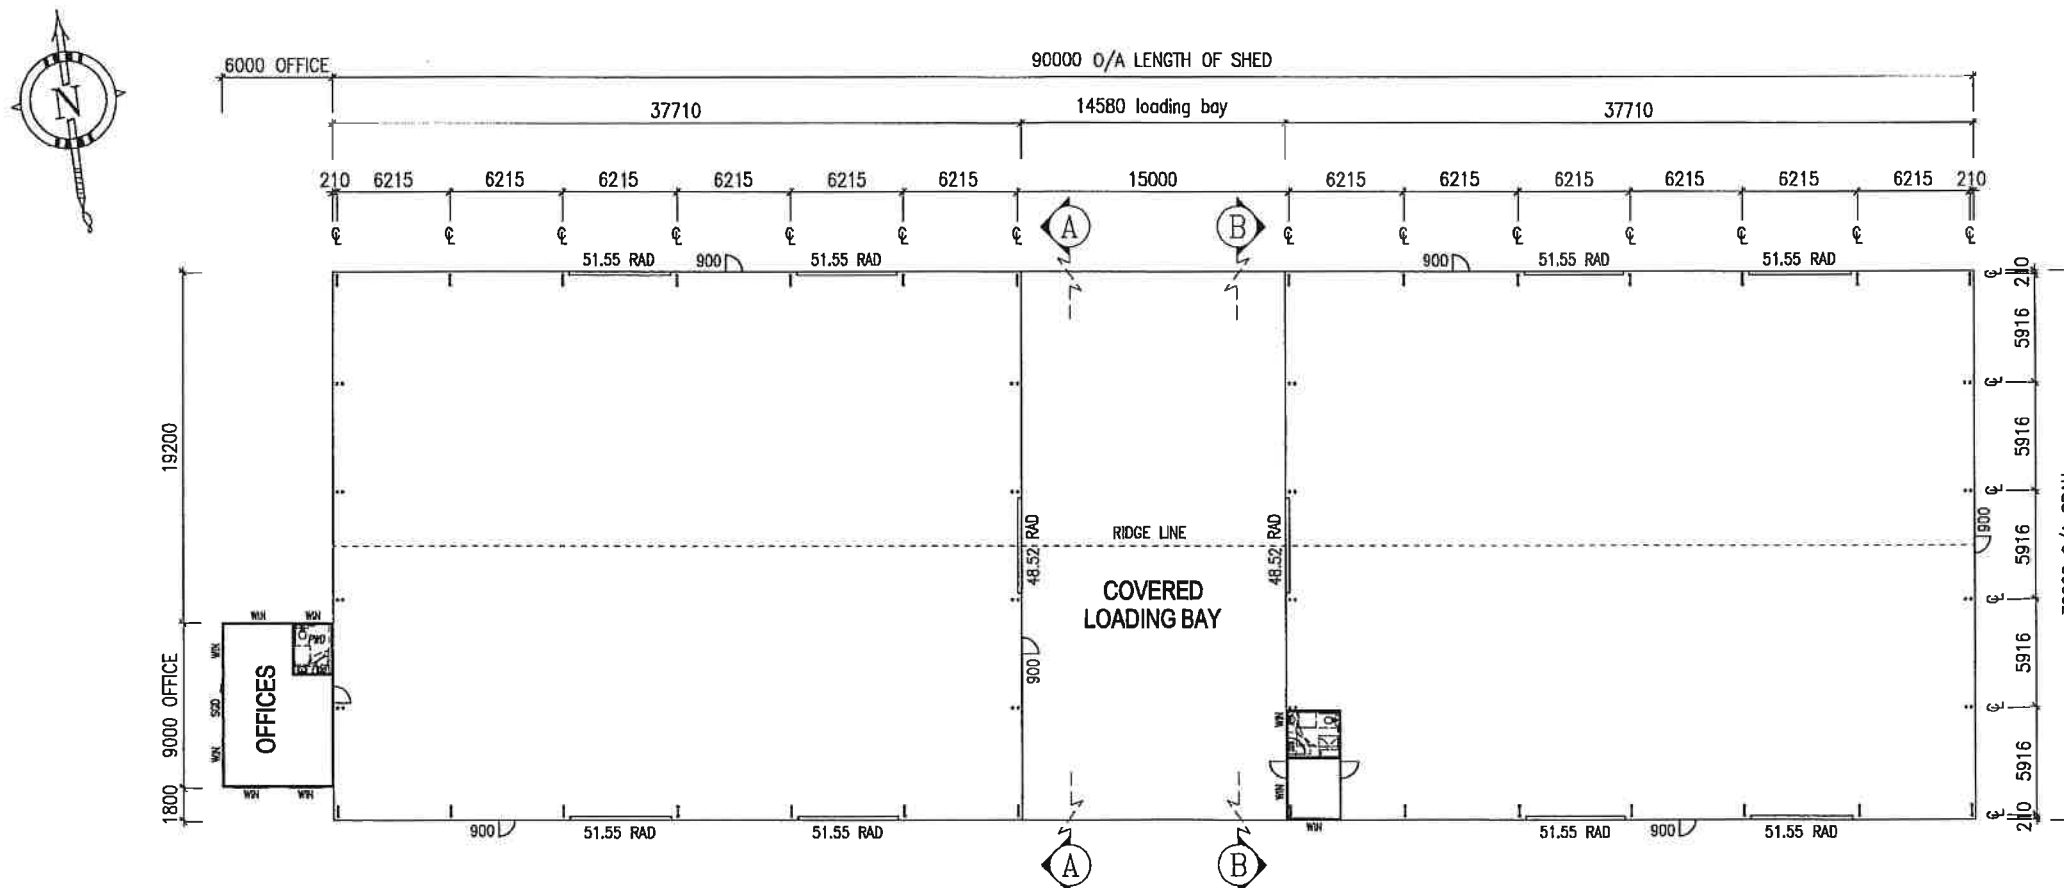


SHED 3 FLOOR PLAN (Stage 2)
SCALE 1:400


Issue	Revisions	Date	Wind Speed: - Region: A4	Dimensions in millimetres except where shown otherwise.	PROPOSED INDUSTRIAL SHEDS & OFFICES FOR AC&K DEVELOPMENTS PTY. LTD. AT LOT 13 ON RP24609 LOT 13, NASS ROAD, CHARLTON, QLD 4350.	Date	584A BOUNDARY STREET TOOWOOMBA QLD 4350 Fax: 07 46 346 631 Ph: 07 46 347 122
A	Original Issue		Drawn LYN Checked	Scale: A3 1:400 No 9 of 17 Plans Drawing No 3171-DA		13/07/16 APPROVED R.R. BANKS B.E. M.I.E.(Aust)	CLEARSPAN QUALITY STEEL-FRAMED BUILDING SYSTEMS

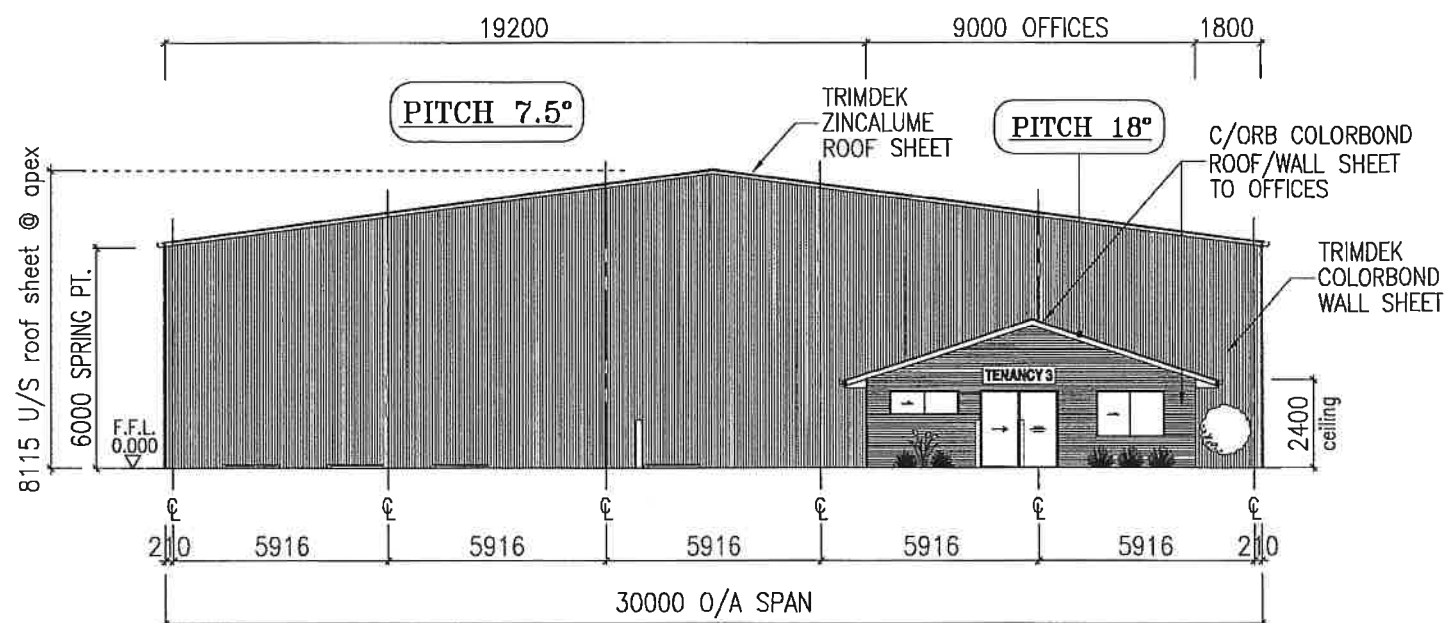


SHED 3 WEST ELEVATION (Stage 2)
SCALE 1:200

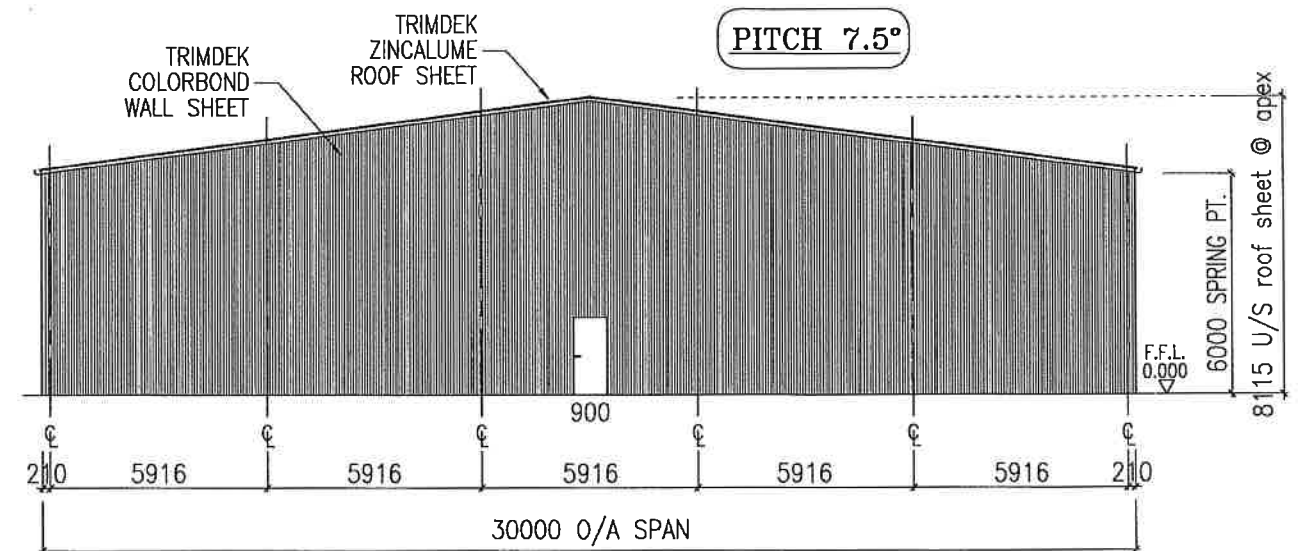

SHED 3 EAST ELEVATION (Stage 2)
SCALE 1:200

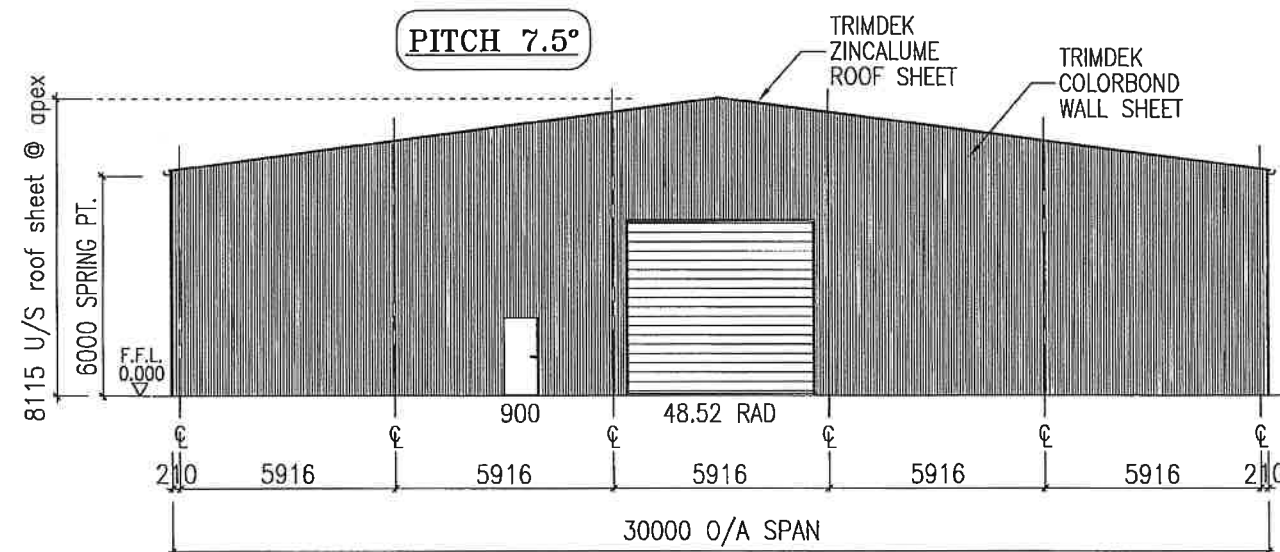


SHED 3 ELEVATION A-A (Stage 2)
SCALE 1:200

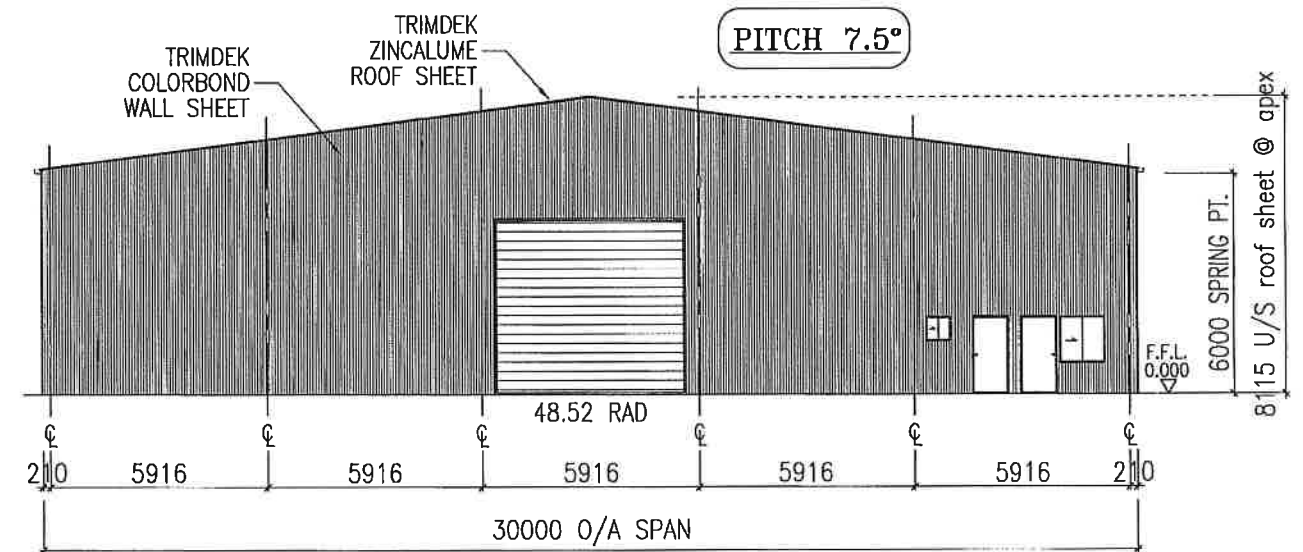

SHED 3 ELEVATION B-B (Stage 2)
SCALE 1:200


Issue	Revisions	Date	Wind Speed: - Region: A4	Dimensions in millimetres except where shown otherwise.	PROPOSED INDUSTRIAL SHEDS & OFFICES FOR AC&K DEVELOPMENTS PTY. LTD. AT LOT 13 ON RP24609 LOT 13, NASS ROAD, CHARLTON, QLD 4350.	Date	584A BOUNDARY STREET TOOWOOMBA QLD 4350 Fax: 07 46 346 631 Ph: 07 46 347 122	CLEARSPAN QUALITY STEEL-FRAMED BUILDING SYSTEMS
A	Original Issue		Drawn LYN Checked	Scale: A3 1:200 No 10 of 17 Plans Drawing No 3171-DA		13/07/16	APPROVED R.R. BANKS B.E. M.I.E.(Aust)	

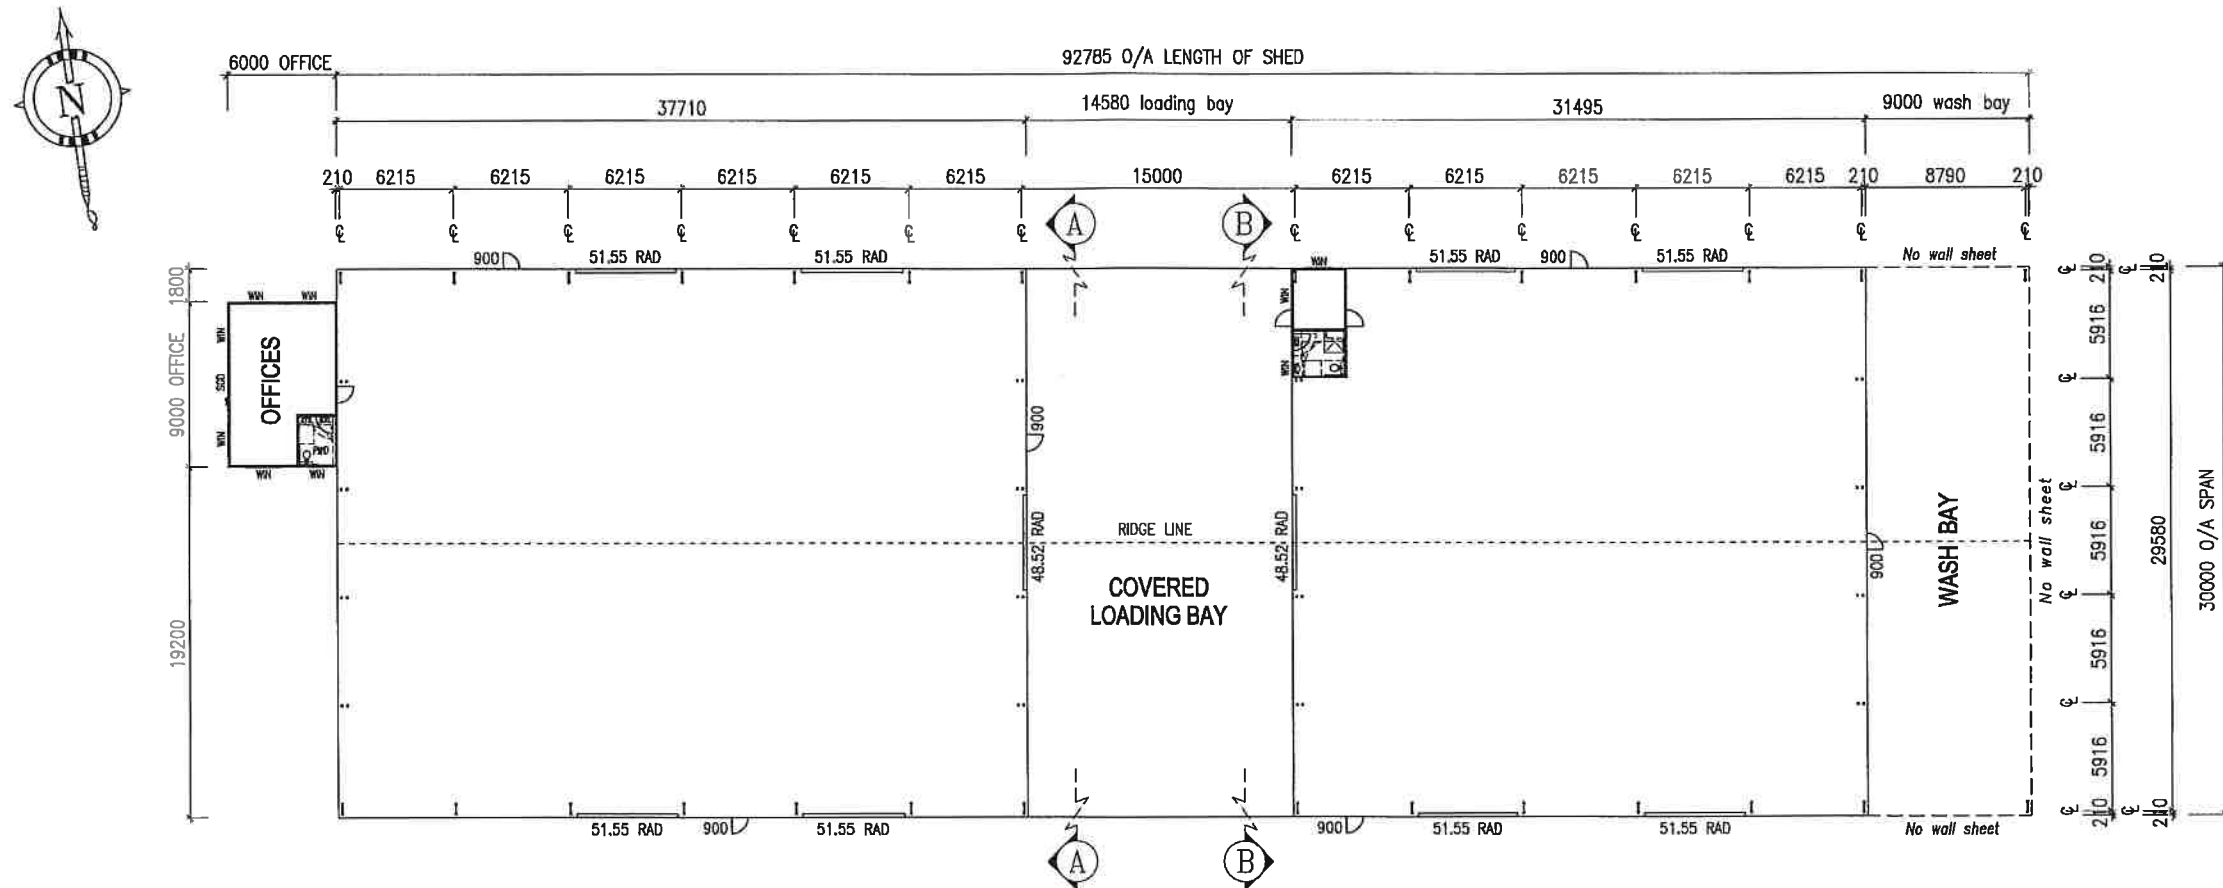


SHED 4 FLOOR PLAN (Stage 2)
SCALE 1:400

Issue	Revisions	Date	Wind Speed: - Region: A4	Dimensions in millimetres except where shown otherwise.	PROPOSED INDUSTRIAL SHEDS & OFFICES FOR AC&K DEVELOPMENTS PTY. LTD. AT LOT 13 ON RP24609 LOT 13, NASS ROAD, CHARLTON, QLD 4350.	Date	584A BOUNDARY STREET TOOWOOMBA QLD 4350 Fax: 07 46 346 631 Ph: 07 46 347 122
A	Original Issue		Drawn LYN Checked	Scale: A3 1:400 No 12 of 17 Plans Drawing No 3171-DA		13/07/16	
						APPROVED	
						R.R. BANKS	B.E. M.I.E.(Aust)




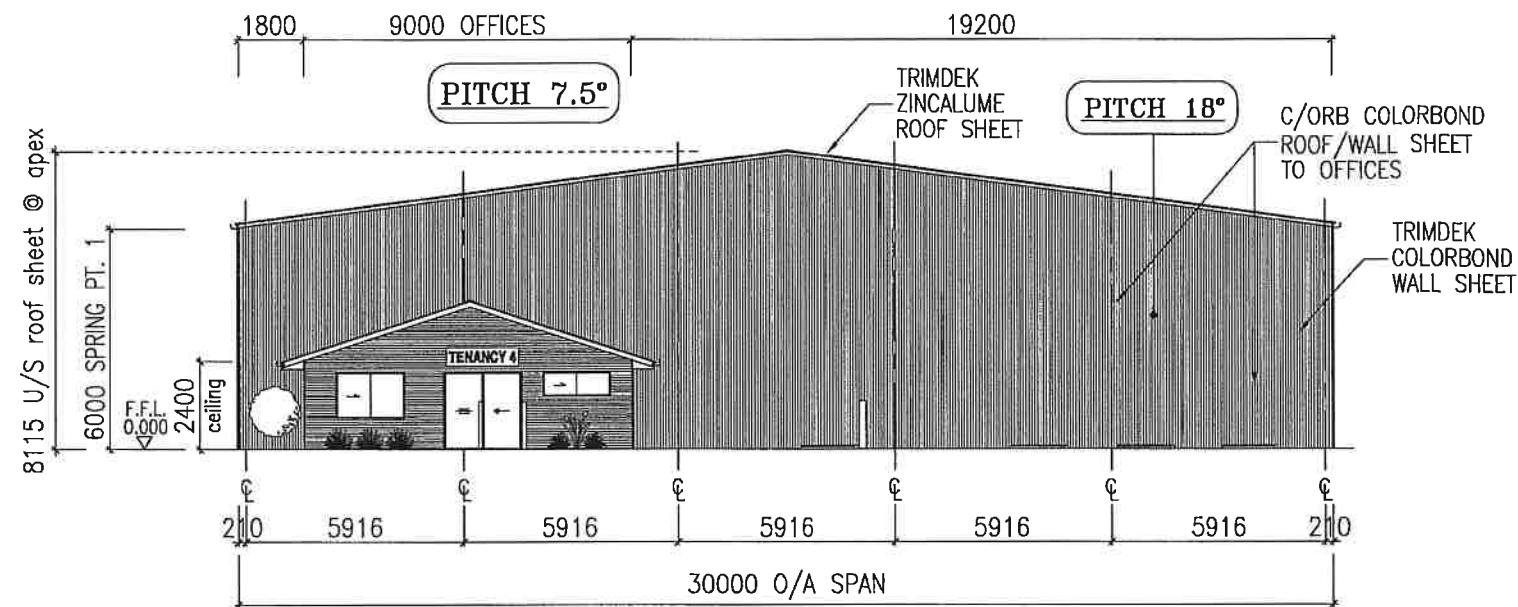


SHED 4 WEST ELEVATION (Stage 2)
SCALE 1:200

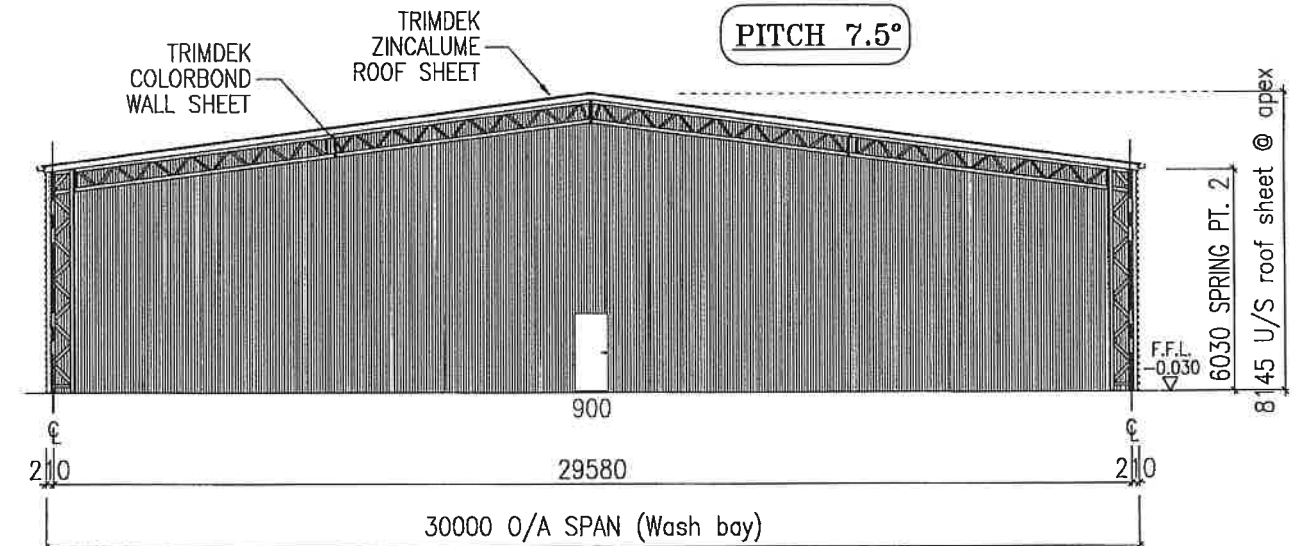

SHED 4 EAST ELEVATION (Stage 2)
SCALE 1:200

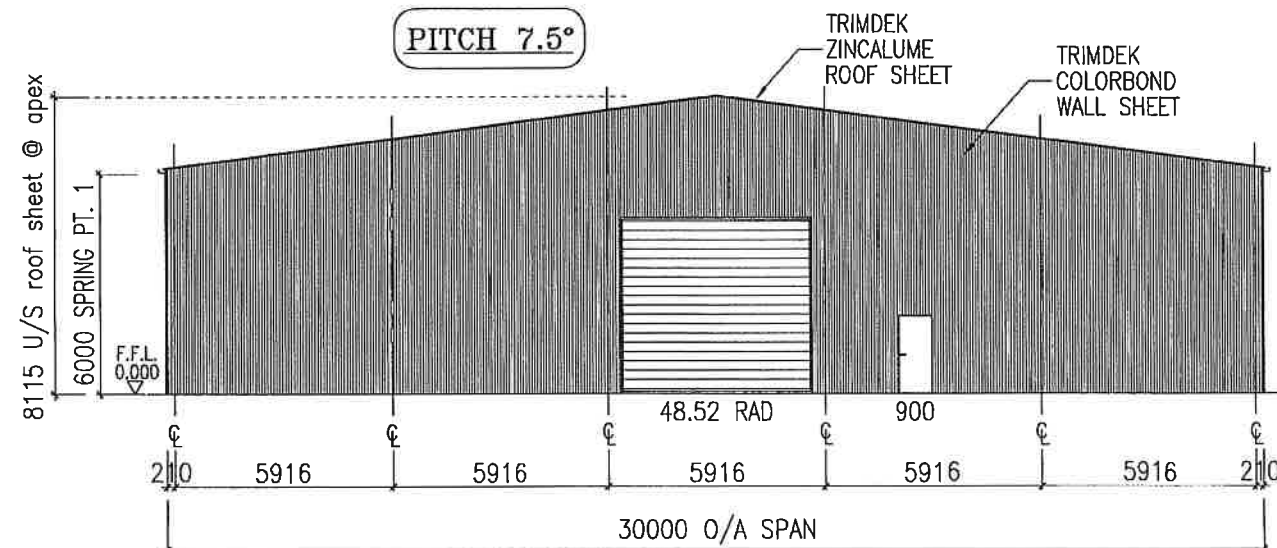


SHED 4 ELEVATION A-A (Stage 2)
SCALE 1:200

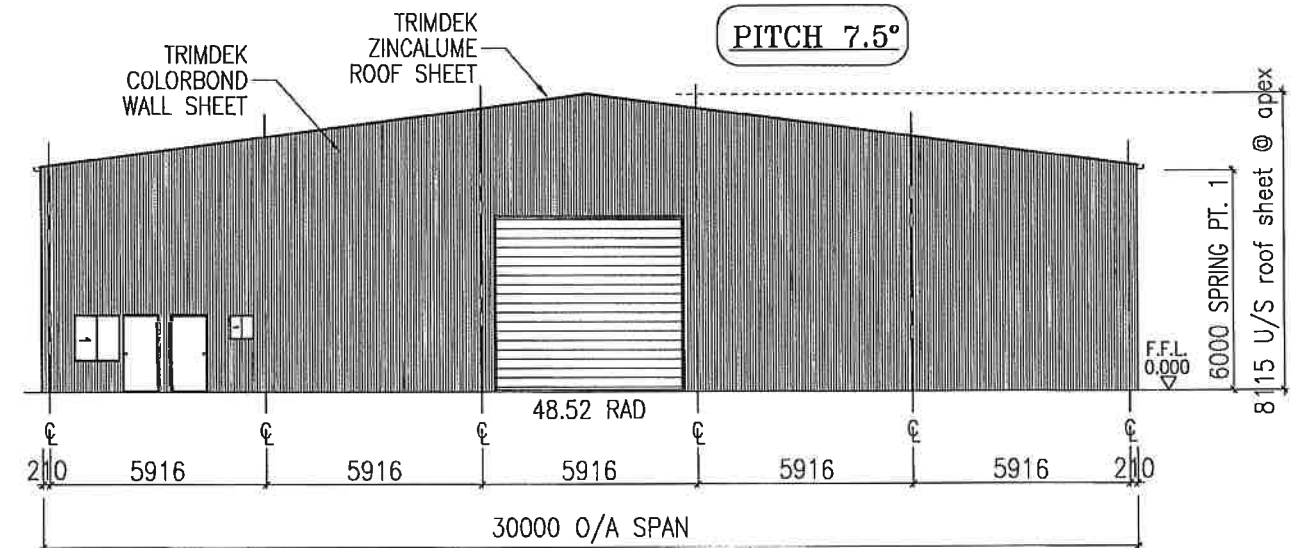


SHED 4 ELEVATION B-B (Stage 2)
SCALE 1:200

Issue	Revisions	Date	Wind Speed: - Region: A4	Dimensions in millimetres except where shown otherwise.	PROPOSED INDUSTRIAL SHEDS & OFFICES FOR AC&K DEVELOPMENTS PTY. LTD. AT LOT 13 ON RP24609 LOT 13, NASS ROAD, CHARLTON, QLD 4350.	Date	584A BOUNDARY STREET TOOWOOMBA QLD 4350 Fax: 07 46 346 631 Ph: 07 46 347 122	CLEARSPAN QUALITY STEEL-FRAMED BUILDING SYSTEMS
A	Original Issue	-	Drawn LYN Checked	Scale: A3 1:200 No 13 of 17 Plans Drawing No 3171-DA		13/07/16	APPROVED R.R. BANKS B.E. M.I.E.(Aust)	

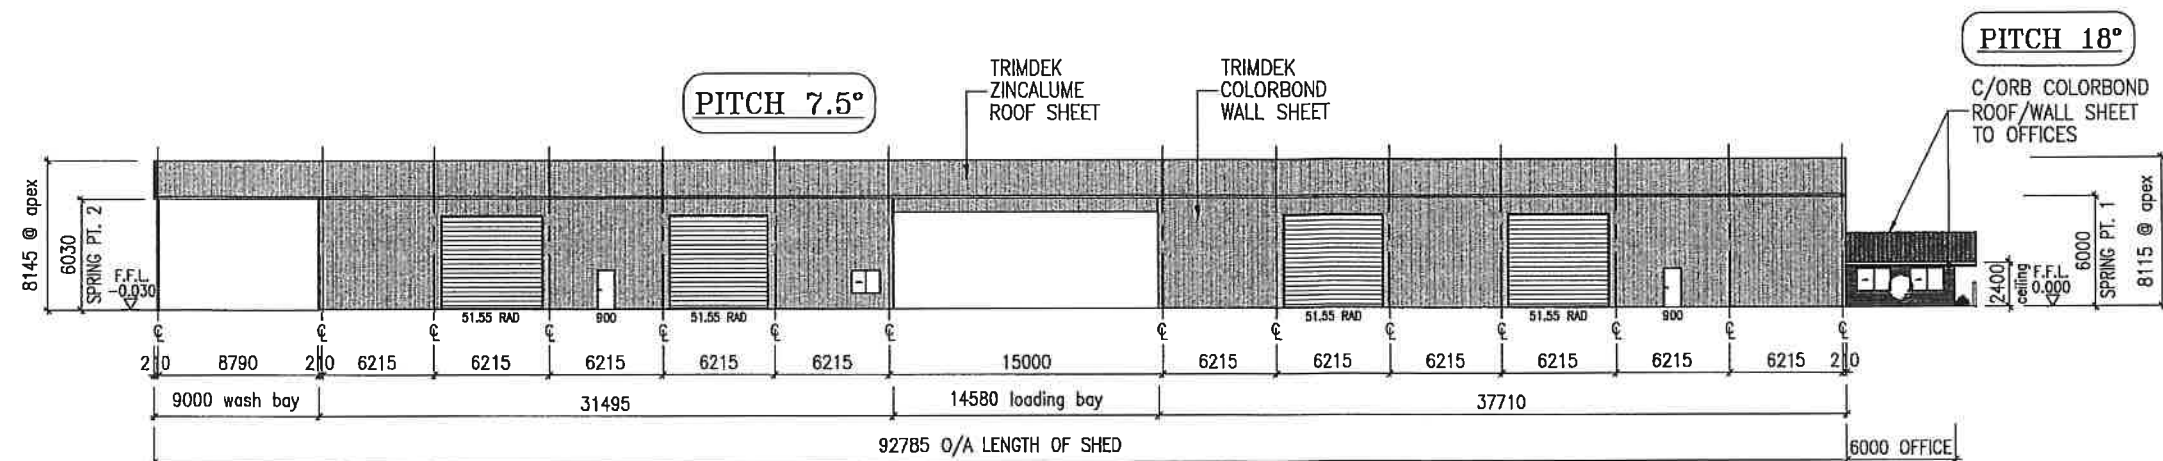


SHED 4 NORTH ELEVATION (Stage 2)
SCALE 1:400

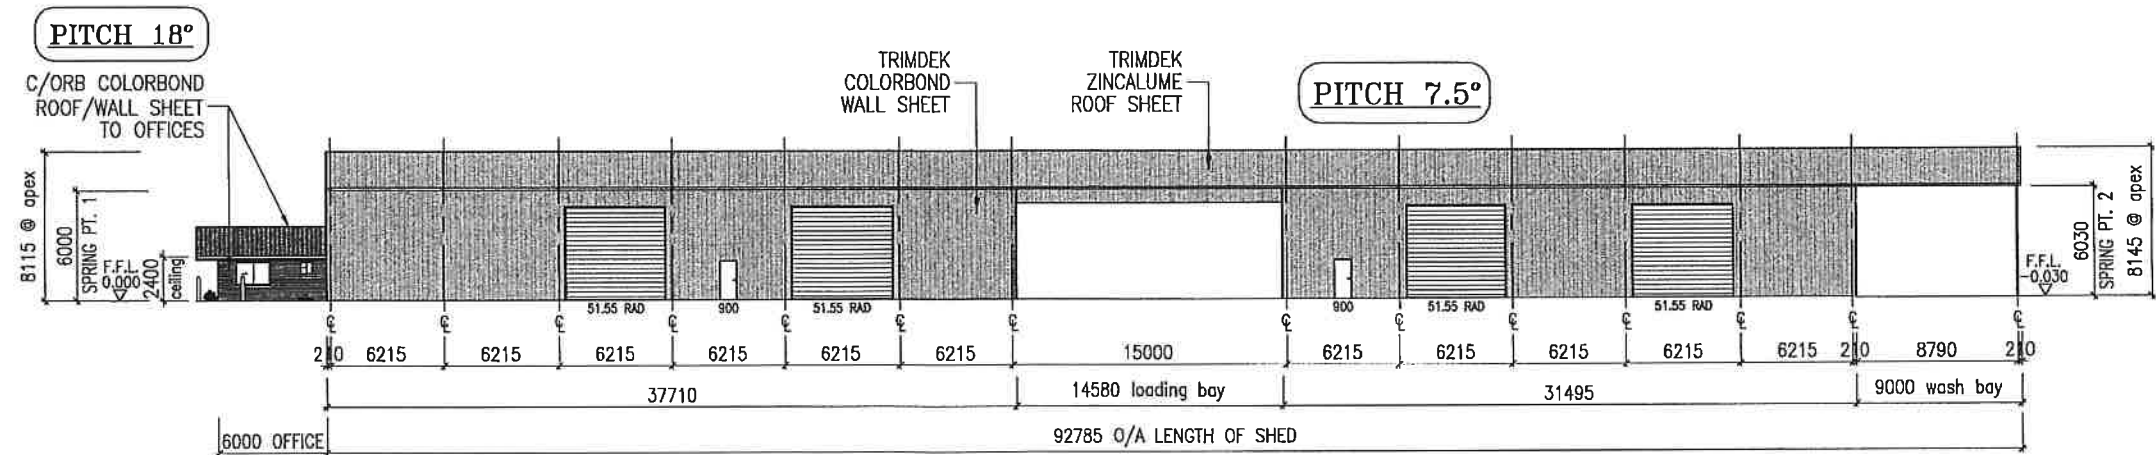


SHED 4 SOUTH ELEVATION (Stage 2)
SCALE 1:400

Issue	Revisions	Date	Wind Speed: - Region: A4	Dimensions in millimetres except where shown otherwise.	PROPOSED INDUSTRIAL SHEDS & OFFICES FOR AC&K DEVELOPMENTS PTY. LTD. AT LOT 13 ON RP24609 LOT 13, NASS ROAD, CHARLTON, QLD 4350.	Date	584A BOUNDARY STREET TOOWOOMBA QLD 4350 Fax: 07 46 346 631 Ph: 07 46 347 122	CLEARSPAN QUALITY STEEL-FRAMED BUILDING SYSTEMS
A	Original Issue	-	Drawn LYN Checked	Scale: A3 1:400 No 14 of 17 Plans Drawing No 3171-DA		13/07/16	APPROVED R.R. BANKS B.E. M.I.E.(Aust)	

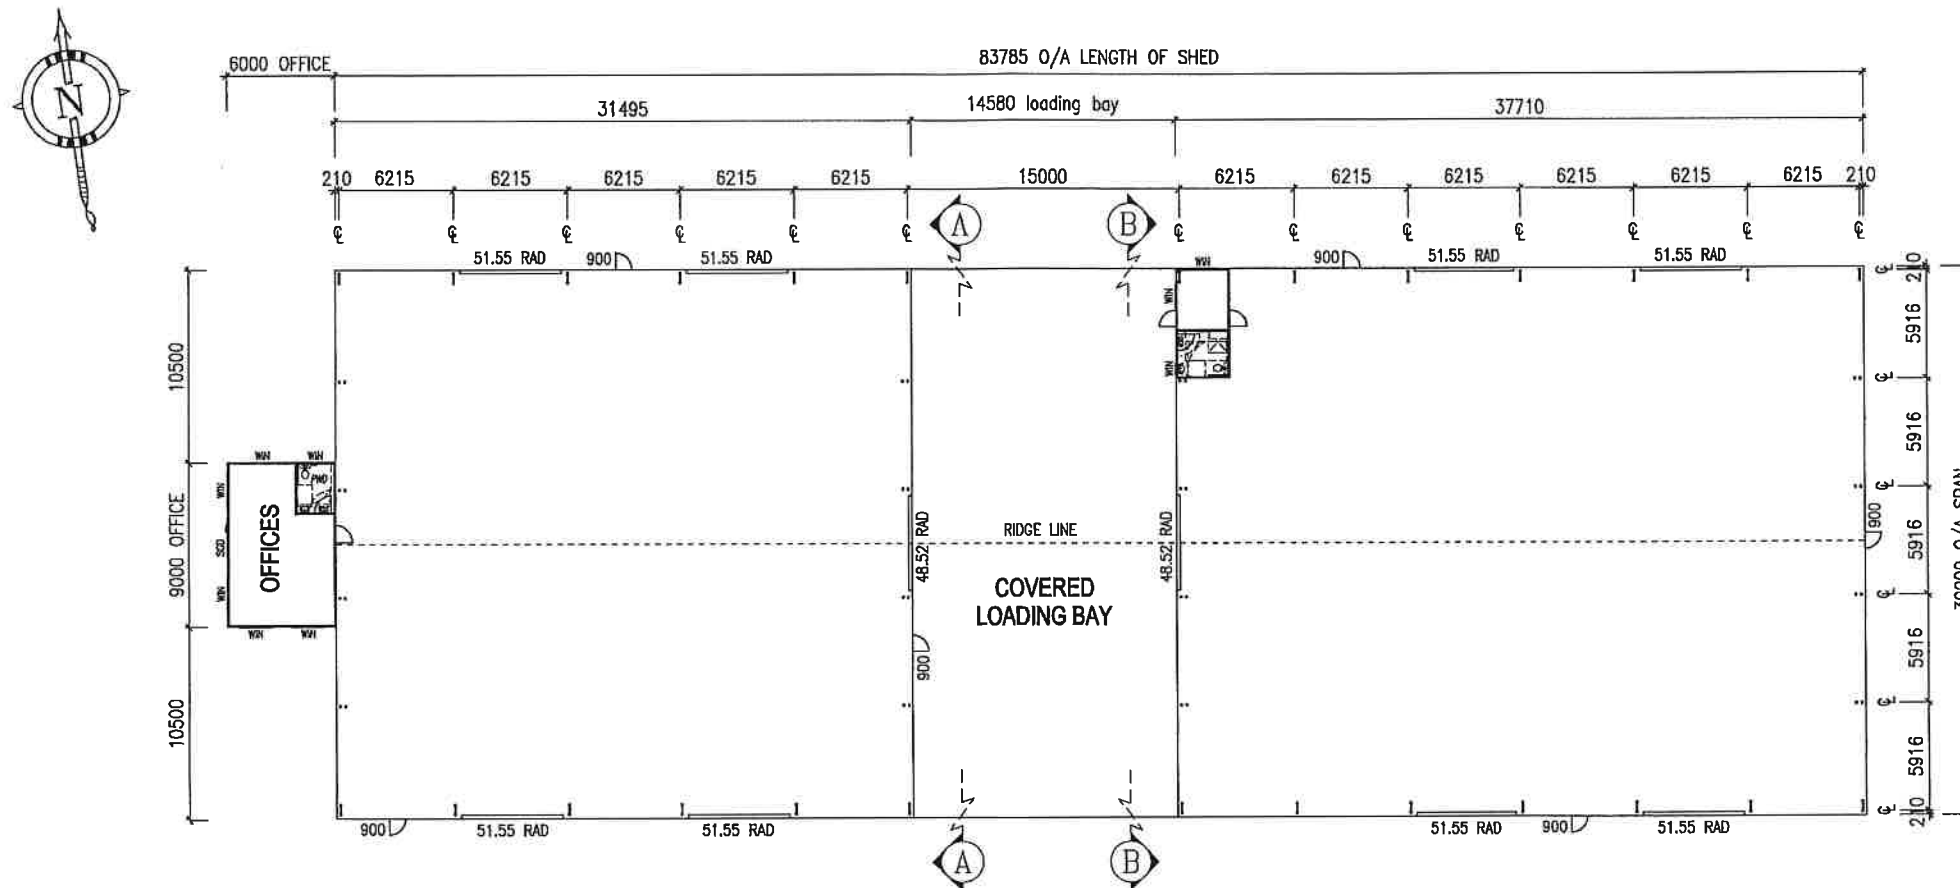


SHED 5 FLOOR PLAN (Stage 3)
SCALE 1:400


Issue	Revisions	Date	Wind Speed: - Region: A4	Dimensions in millimetres except where shown otherwise.	PROPOSED INDUSTRIAL SHEDS & OFFICES FOR AC&K DEVELOPMENTS PTY. LTD. AT LOT 13 ON RP24609 LOT 13, NASS ROAD, CHARLTON, QLD 4350.	Date	584A BOUNDARY STREET TOOWOOMBA QLD 4350 Fax: 07 46 346 631 Ph: 07 46 347 122	CLEARSPAN QUALITY STEEL-FRAMED BUILDING SYSTEMS
A	Original Issue		Drawn LYN Checked	Scale: A3 1:400 No 15 of 17 Plans Drawing No 3171-DA		13/07/16	APPROVED R.R. BANKS B.E. M.J.E.(Aust)	

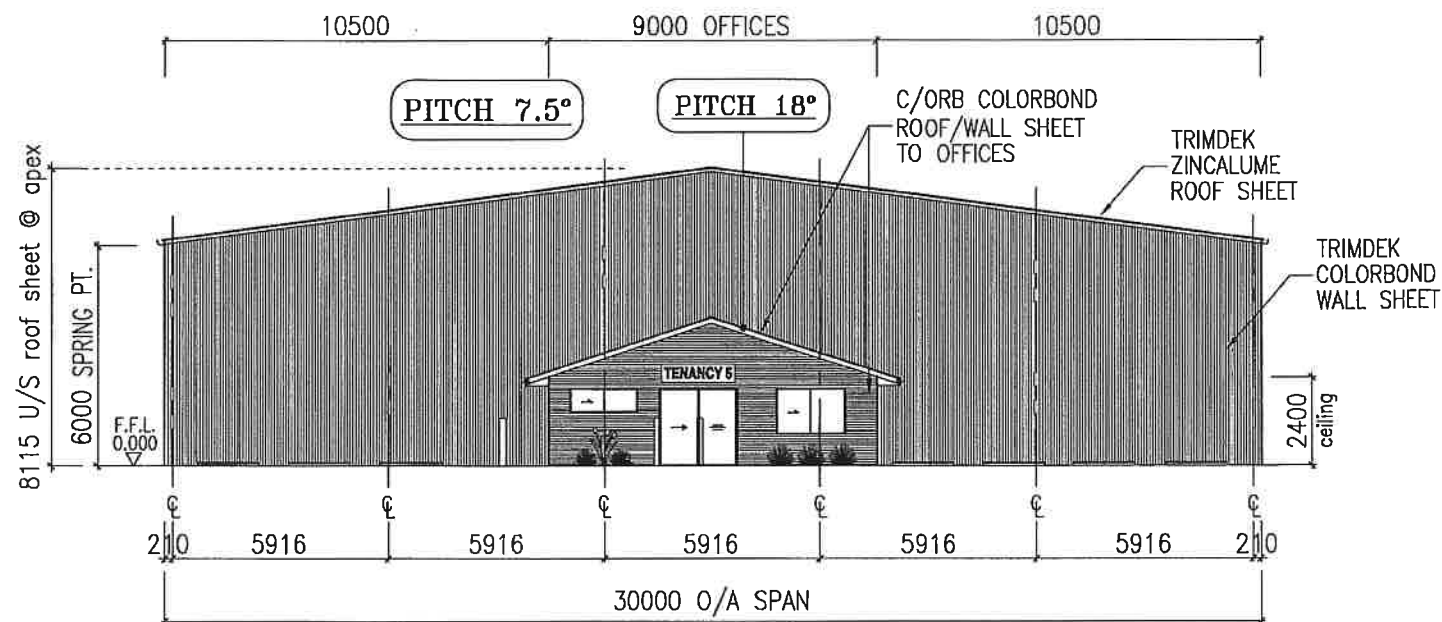


SHED 5 WEST ELEVATION (Stage 3)
SCALE 1:200

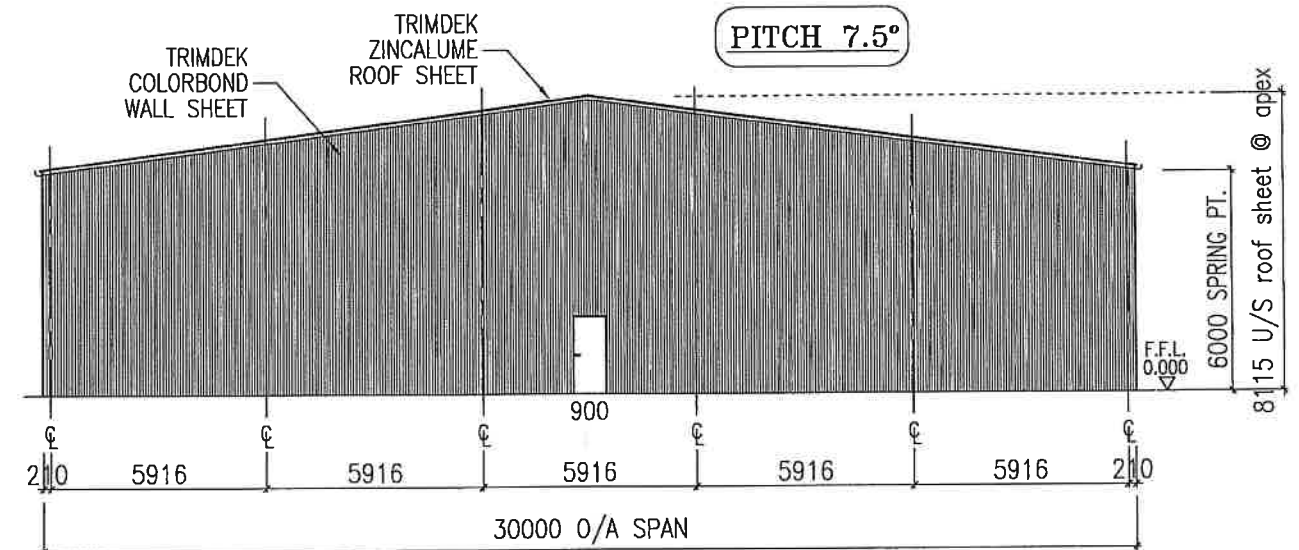

SHED 5 EAST ELEVATION (Stage 3)
SCALE 1:200


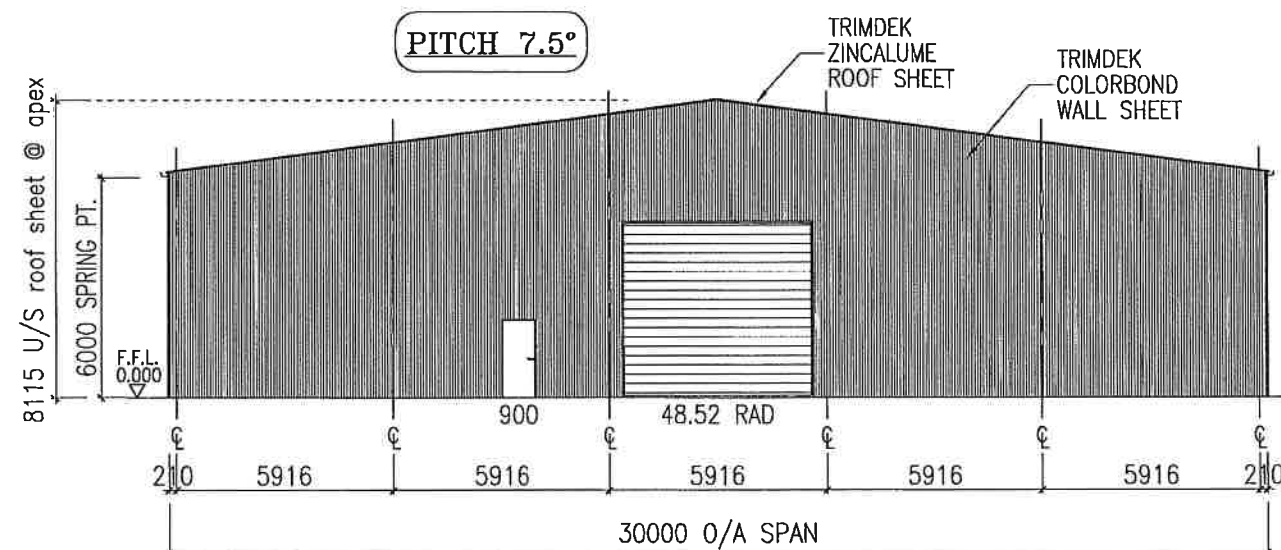


SHED 5 ELEVATION A-A (Stage 3)
SCALE 1:200

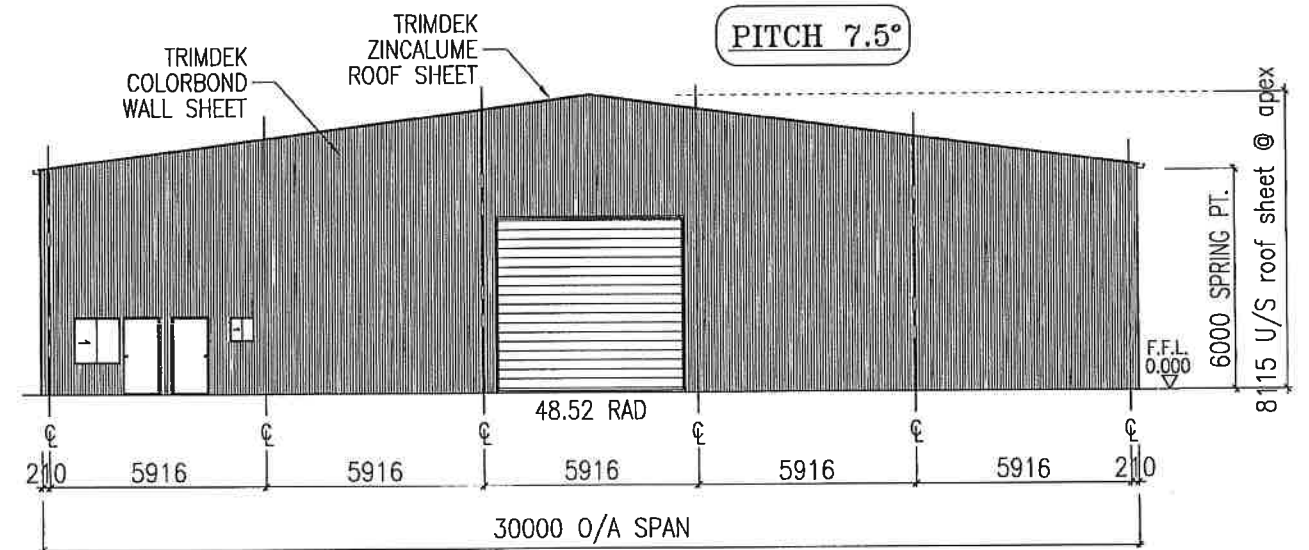

SHED 5 ELEVATION B-B (Stage 3)
SCALE 1:200

Issue	Revisions	Date	Wind Speed: - Region: A4	Dimensions in millimetres except where shown otherwise.		PROPOSED INDUSTRIAL SHEDS & OFFICES FOR AC&K DEVELOPMENTS PTY. LTD. AT LOT 13 ON RP24609 LOT 13, NASS ROAD, CHARLTON, QLD 4350.	Date	584A BOUNDARY STREET TOOWOOMBA QLD 4350 Fax: 07 46 346 631 Ph: 07 46 347 122	
A	Original Issue			<u>Drawn</u> LYN <u>Checked</u>	<u>Scale: A3</u> 1:200 No 16 of 17 Plans <u>Drawing No</u> 3171-DA		13/07/16	APPROVED  R.R. BANKS B.E. M.I.E.(Aust)	

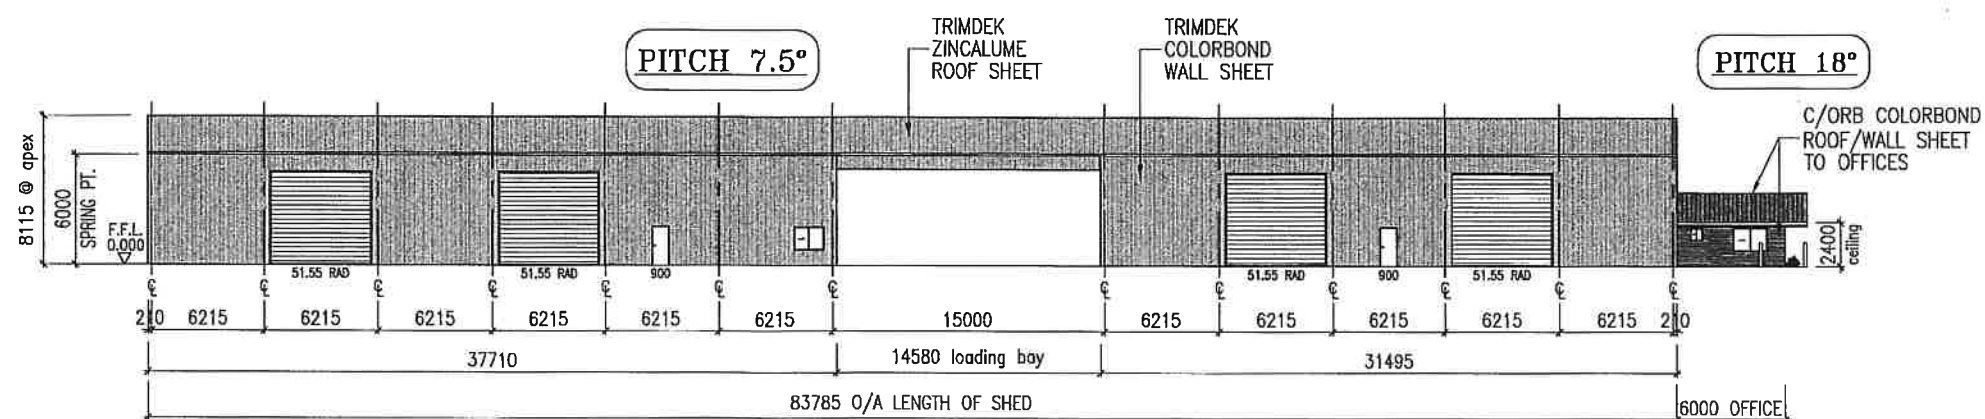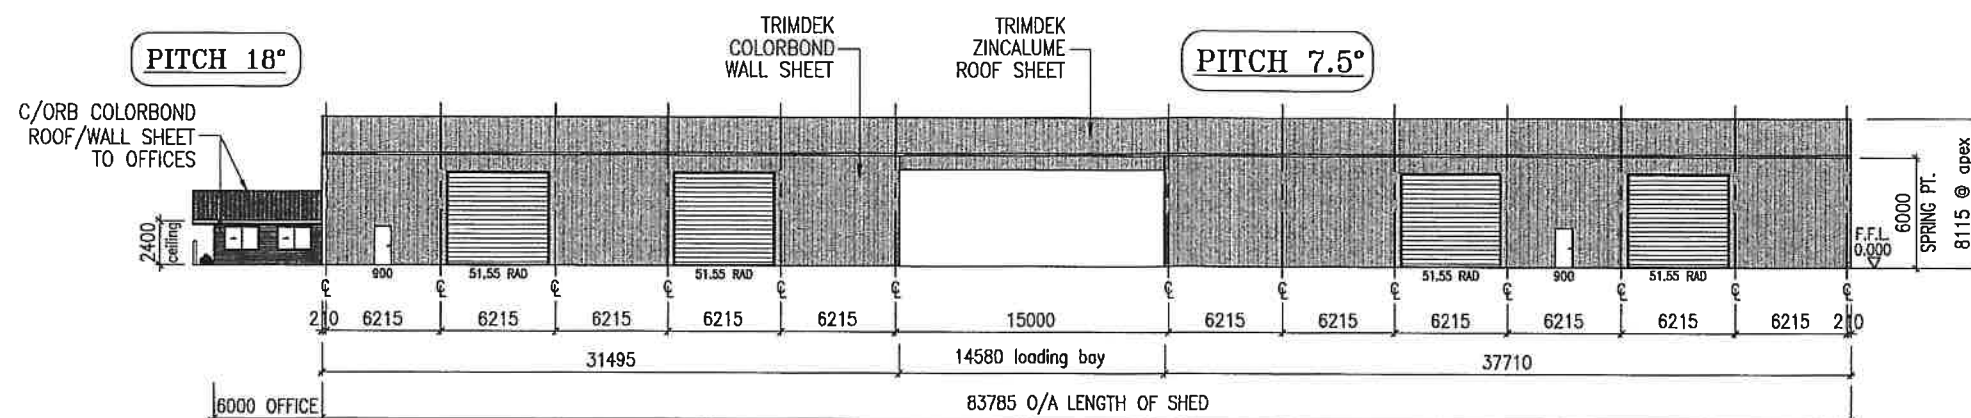

Issue	Revisions	Date	Wind Speed: - Region: A4	Dimensions in millimetres except where shown otherwise.	PROPOSED INDUSTRIAL SHEDS & OFFICES FOR AC&K DEVELOPMENTS PTY. LTD. AT LOT 13 ON RP24609 LOT 13, NASS ROAD, CHARLTON, QLD 4350.	Date	584A BOUNDARY STREET TOOWOOMBA QLD 4350 Fax: 07 46 346 631 Ph: 07 46 347 122	CLEARSPAN QUALITY STEEL-FRAMED BUILDING SYSTEMS
A	Original Issue			Scale: A3 1:400		13/07/16		
-	-	-	Drawn LYN Checked	No 17 of 17 Plans Drawing No 3171-DA		APPROVED	<i>[Signature]</i>	
						R.R. BANKS	B.E. M.I.E.(Aust)	

