

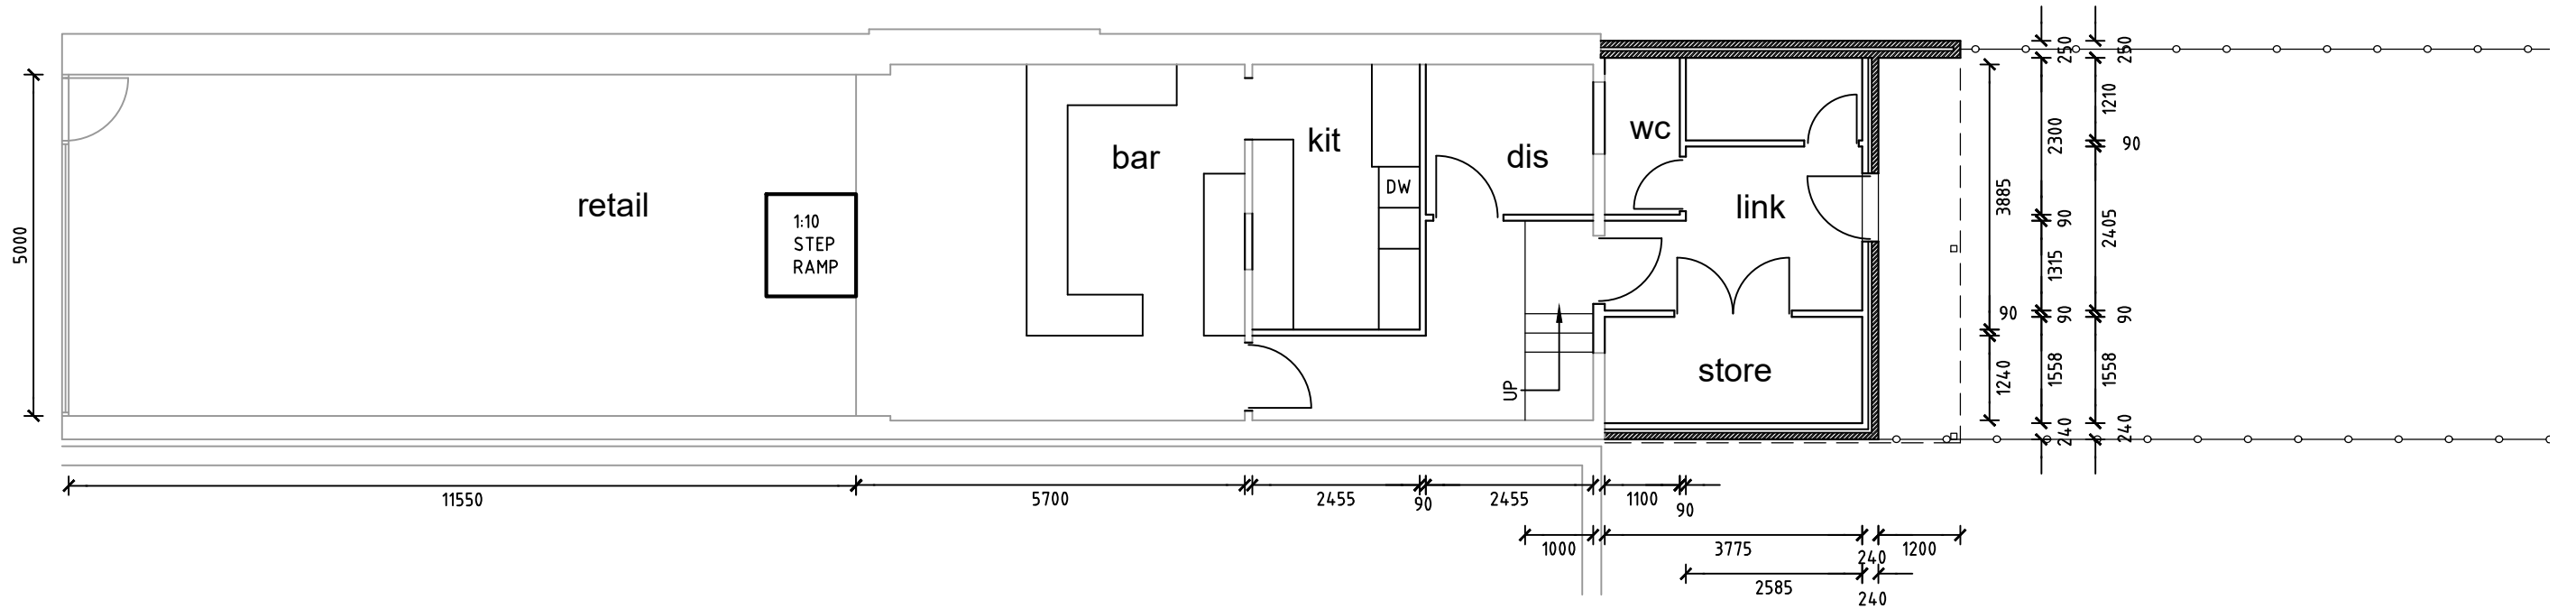


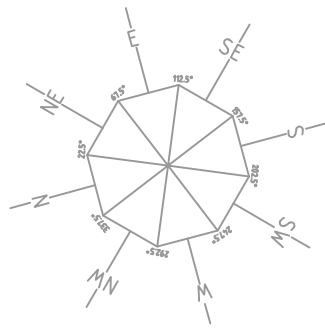

floor plan
1:100

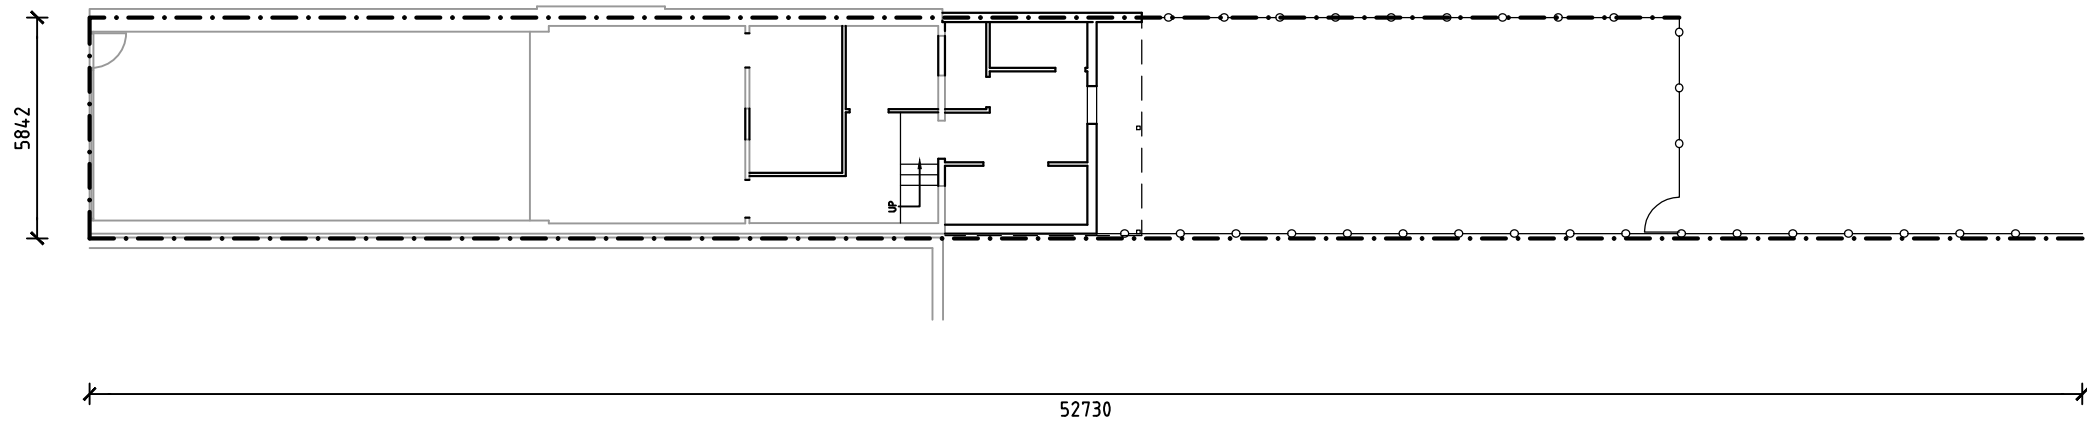

site plan
1:200

A	Issued for internal review	BH	12.03.2025
revision	description	by	date

SETTING OUT OF THE WORK IS THE RESPONSIBILITY OF THE CONTRACTOR.
ALL DIMENSIONS TO BE TAKEN FROM THE DRAWING. DO NOT SCALE FROM THE DRAWING.
ANY DISCREPANCIES TO BE REPORTED IMMEDIATELY TO THE DRAFTSMAN.
THIS DRAWING SHALL BE READ IN CONJUNCTION WITH THE SPECIFICATIONS.
THESE DRAWINGS ARE COPYRIGHT PROTECTED & MUST NOT BE COPIED WITHOUT WRITTEN CONSENT FROM TOTAL DESIGN & DRAFTING.

Total Design & Drafting
BUILDING DESIGNERS & MECHANICAL DRAFTSMEN
PO BOX 1669 MT. GAMBIER, SA 5290
Email : drafting@totaldesign.com.au
Web : www.totaldesign.com.au
PHONE : 08 87231288

project	Ron Grunden Building Plan		
address	67 Commercial St West, Mt Gambier		
drawing title	Plan		
scale	As Shown	drawn	B Hosking
dwg no.	22-067-1	rev no.	A