

DESIGN BUILDERS

A home built around you

Scheme Plan for:

Lot: 32 DP: 362557


Fiet Family Trust Eskridge Drive Eskdale

Version: 26/05/2021 Title: Floor Plan


Scale: 1:100

Job no: 22008



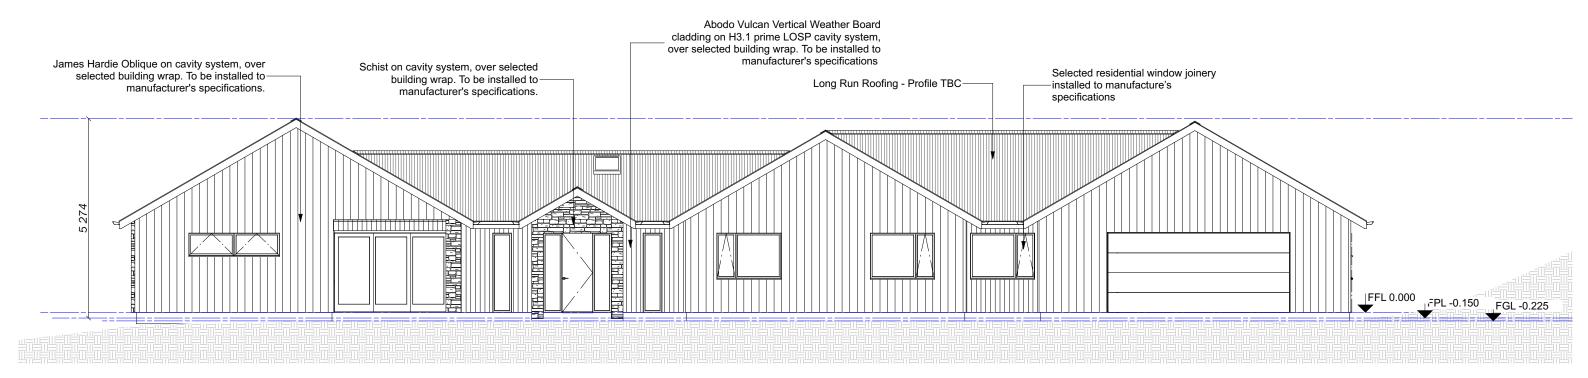

ELEVATION ONE

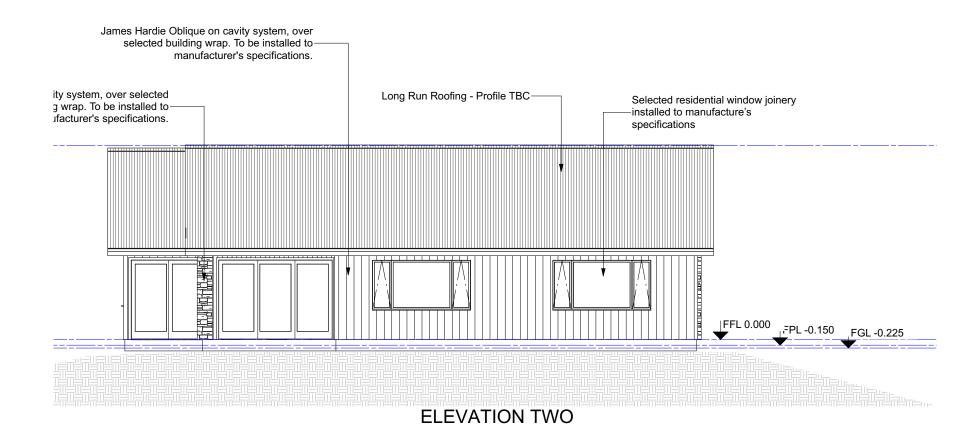

DESIGN BUILDERS

Lot: 32 DP: 362557

Scheme Plan for:


Fiet Family Trust Eskridge Drive Eskdale

Version: 26/05/2021 Title: Elevations


Job no: 22008

Scale: 1:100



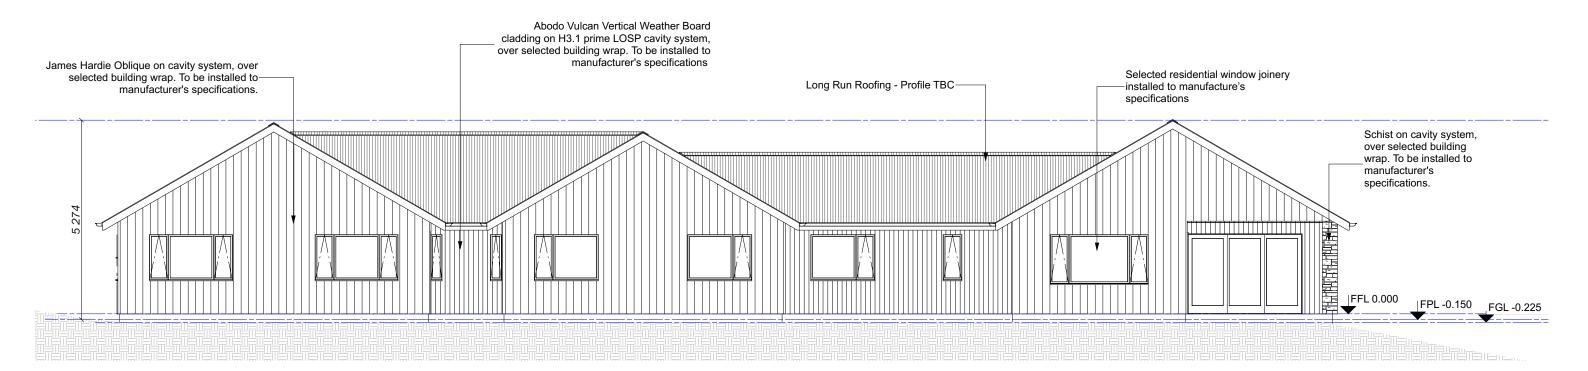

ELEVATION THREE

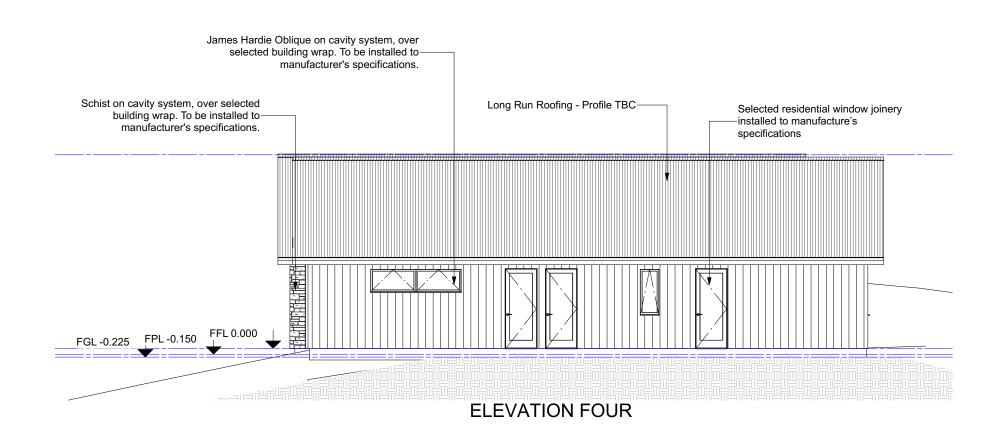

DESIGN BUILDERS

A home built around you

Scheme Plan for:

Fiet Family Trust Eskridge Drive Lot: 32 Eskdale DP: 362557

Version: 26/05/2021 Title: Elevations

Scale: 1:100

Job no: 22008

