

## FLOOR PLAN

floor area house = 111.72m<sup>2</sup> plus decks  
garage = 54.00m<sup>2</sup>

Amendments	
Date:	Description:
16/6/15	garage 1m wider, shower added, basin remove, upper level adjustments
23/7/15	move garage to same level as house, remove lift, small adjustments
19/8/15	adjust garage size, adjust garage interior, garage windows

NOTES:

DATE:

Signed by Vendor:

Signed by Client:

Please Note:

Decks, Carports, On-Site Works are shown on Plans for Concept and/or Permitting Purposes, NOT INCLUDED IN PRICE

CONCEPT  
PLAN

Client Name & Address:

STEVE & JILL  
ZANDERS




Tel 07 823 5951 Fax 07 823 5952  
info@leisurecom.co.nz www.leisurecom.co.nz  
221 Hannon Road RD1, Hautapu, Cambridge  
PO Box 643, Cambridge

SCALE: 1:100

DATE: JUN 2015

DRAWN: James Roberts

SHEET:

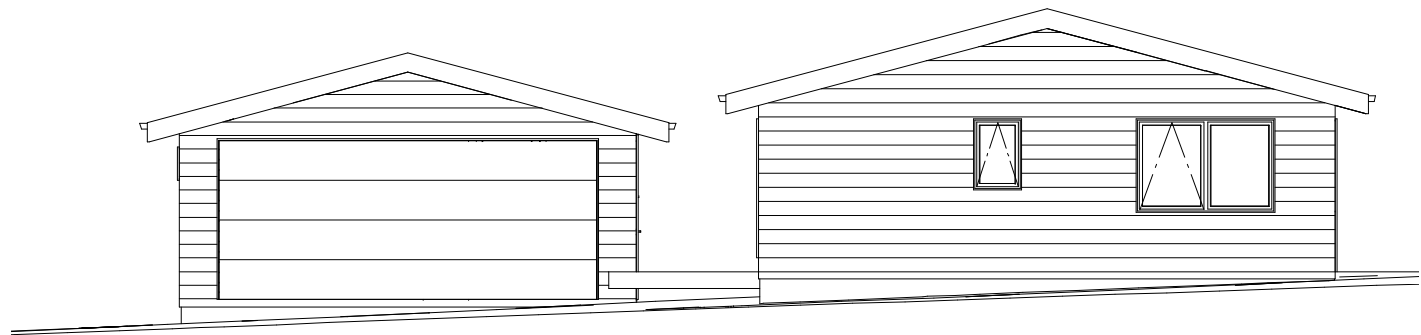

NOTES:

DATE:	
Signed by Vendor:	
Signed by Client:	

Please Note:  
Decks, Carports, On-Site Works  
are shown on Plans for Concept  
and/or Permitting Purposes,  
NOT INCLUDED IN PRICE

# CONCEPT PLAN

Client Name & Address:

STEVE & JILL  
ZANDERS



Tel 07 823 5951 Fax 07 823 5952  
info@leisurecom.co.nz www.leisurecom.co.nz  
221 Hannon Road RD1, Hautapu, Cambridge  
PO Box 643, Cambridge

Amendments	
Date:	Description:

SCALE:	
DATE:	JUN 2015
DRAWN:	James Roberts
SHEET:	