


BUILDING CONSENT

71538P





PROPERTY ID

006135



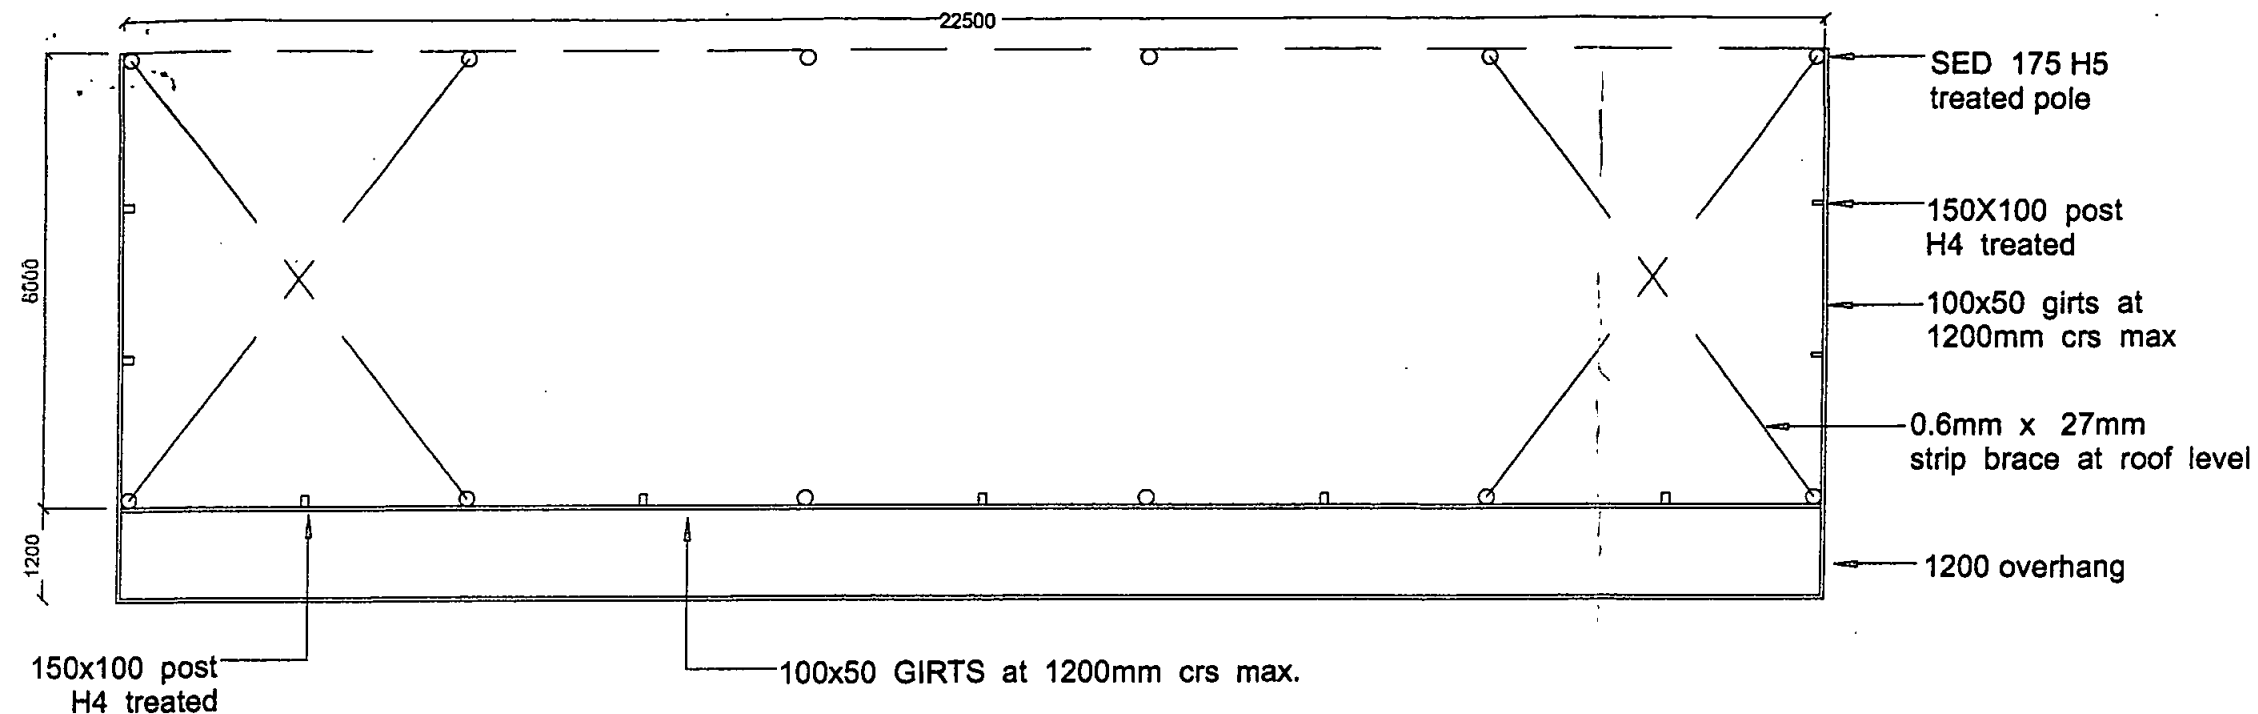

NPDC Approved
15 JUL 2005

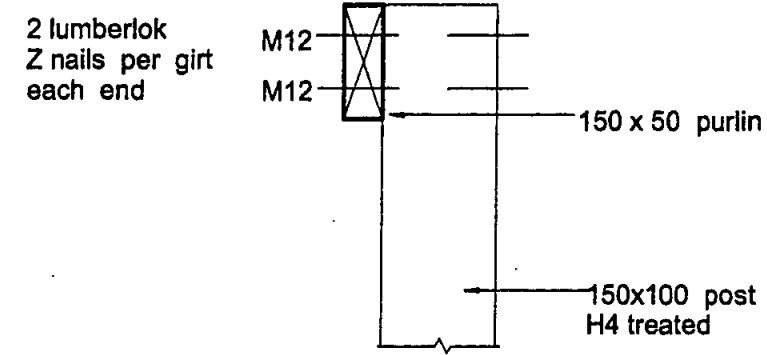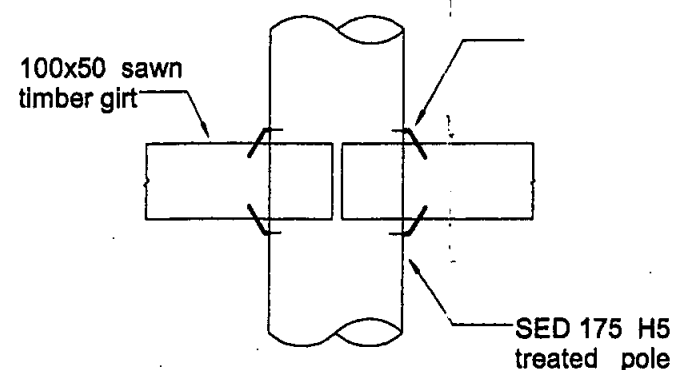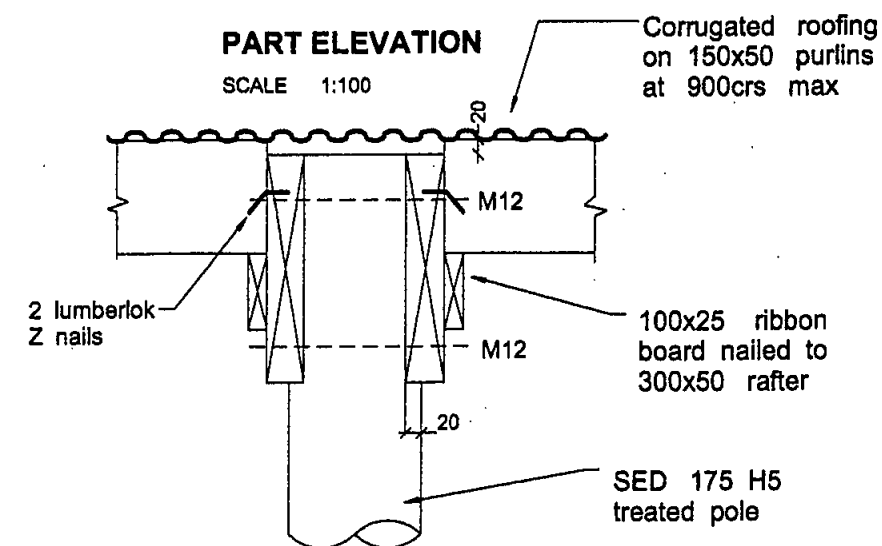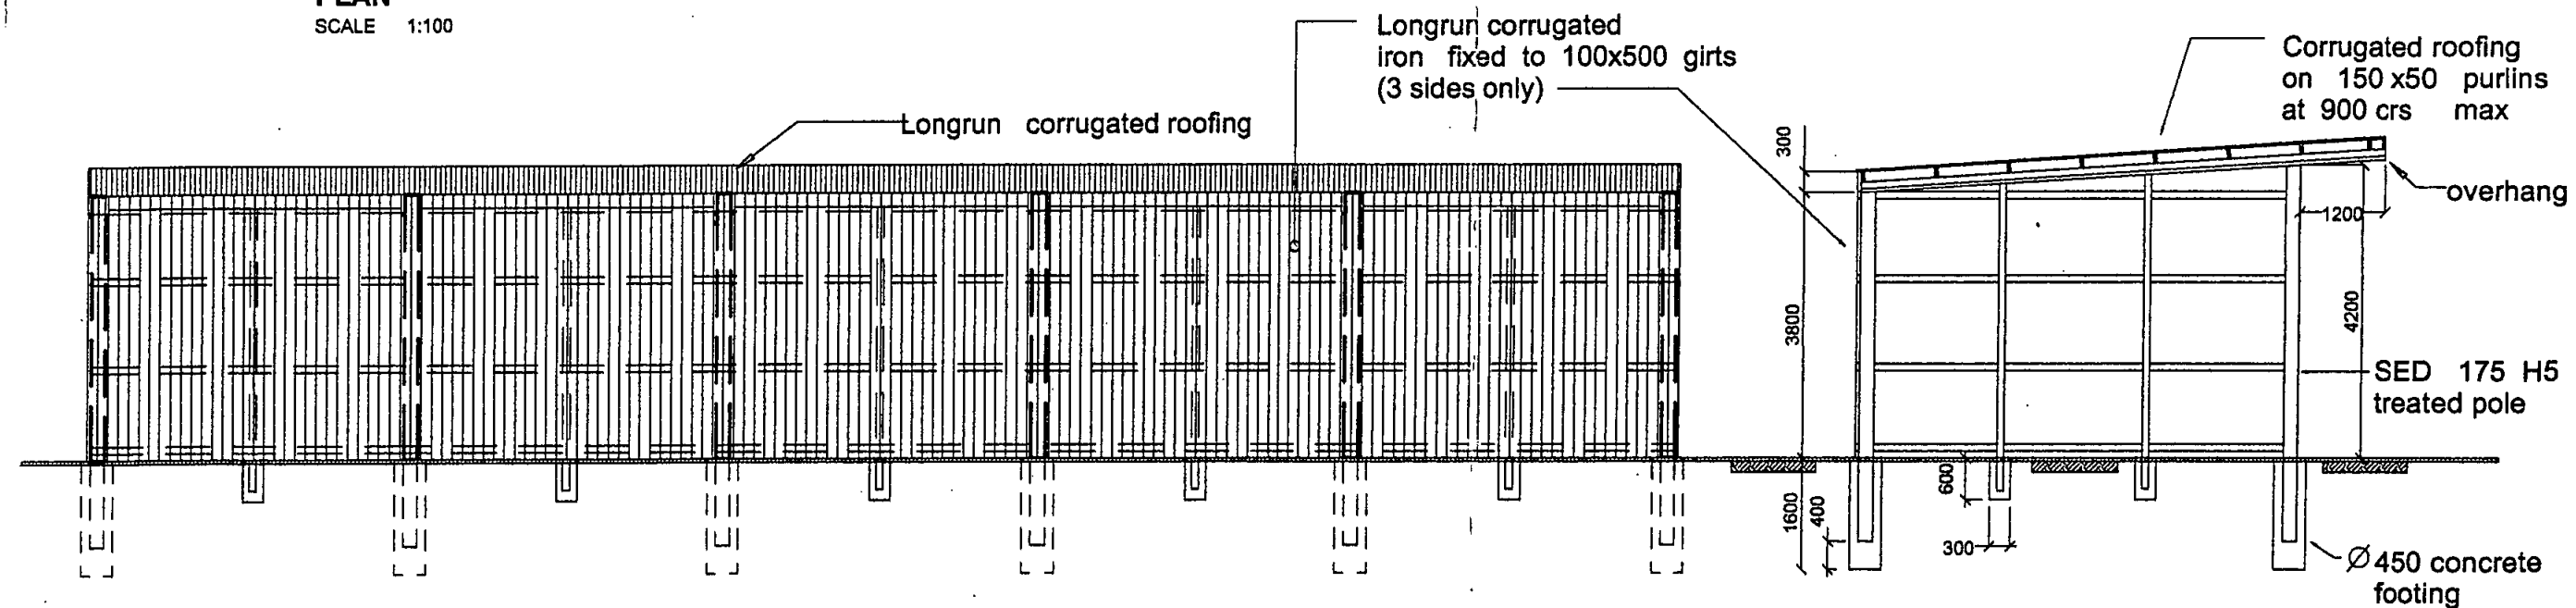

NOTES

A	FOR APPROVAL	15.06.01
ISSUE	AMENDMENT	DATE

COPYRIGHT:
 This document and the copyright in this document remain the property of Tse Taranaki & Associates Limited. The contents of this document may not be reproduced, stored in a retrieval system or in any form by any means electronic or mechanical, including photocopying, recording, or by any information storage and retrieval system, without the prior written consent of Tse Taranaki & Associates Limited.

CONTRACTORS TO:
 Verify all dimensions on site before commencing any work.
 Check all levels on site before commencing any work.
 Refer to figures dimensions.
 Refer all discrepancies to Drawing Office.
 Check that all workmanship and materials conform with the Building Act 1991 and The New Zealand Building Code.

Drawn	CM	JUNE 2005
Design	LXF	JUNE 2005
Checked		
Approved		


Tse

Tse Taranaki & Associates Limited
 ARCHITECTS - ENGINEERS
 INTERIOR DESIGNERS - PROJECT MANAGERS
 28 Carrington Street - PO Box 337
 NEW PLYMOUTH - NEW ZEALAND
 Tel: 06 87588390 - Fax: 06 87588344
 E-MAIL: tse@tse.co.nz


TITLE
**PROPOSED
 IMPLEMENT SHEDS
 VALUE TIMBER
 SUPPLIES LTD.**

SHEET CONTENTS
**FARM BUILDING
 (4 BAYS - CLAD)**

A1 SCALE	
A2 SCALE	
A3 SCALE	1:100, 1:10
ISSUE	A
JOB No.	3912-273
SHEET No.	S4-0

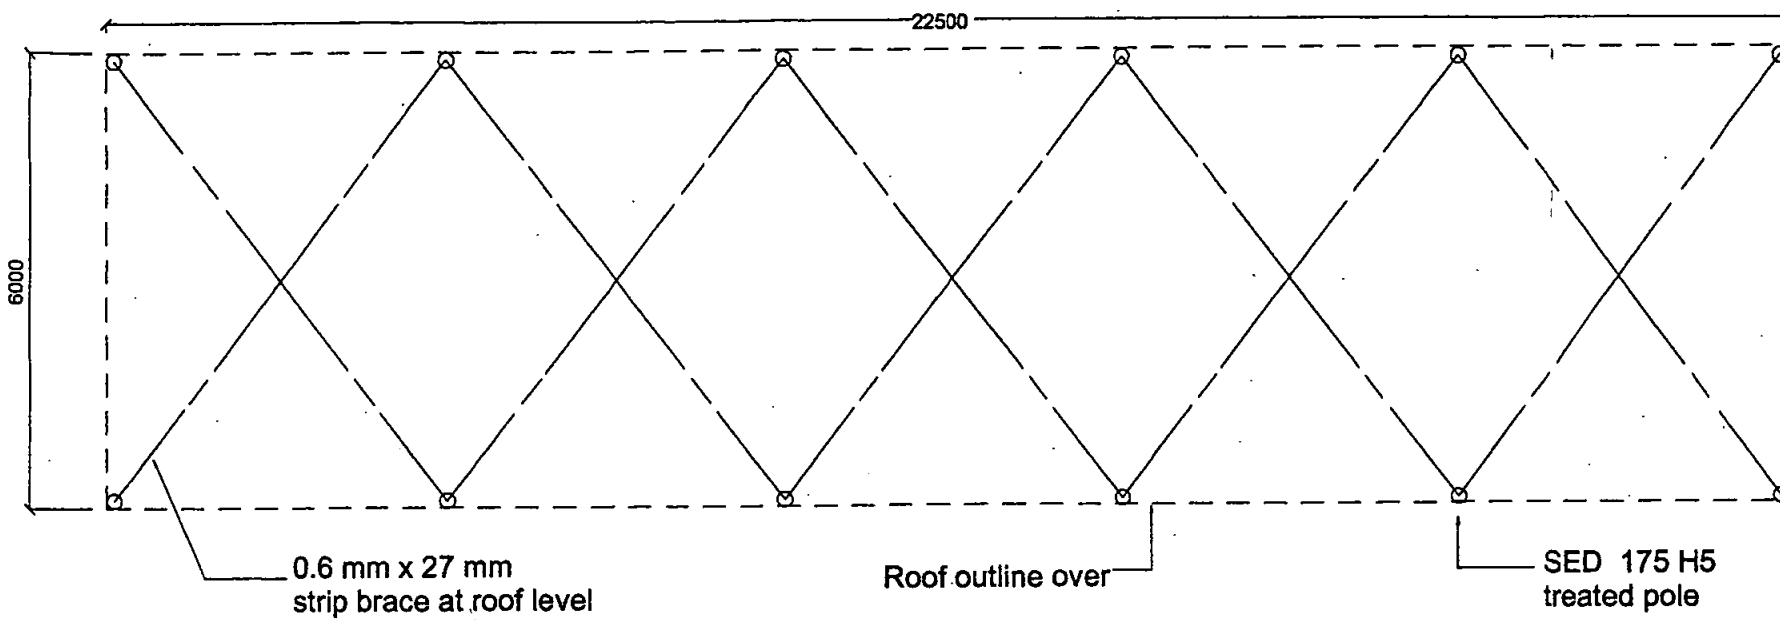


PLAN
SCALE 1:100

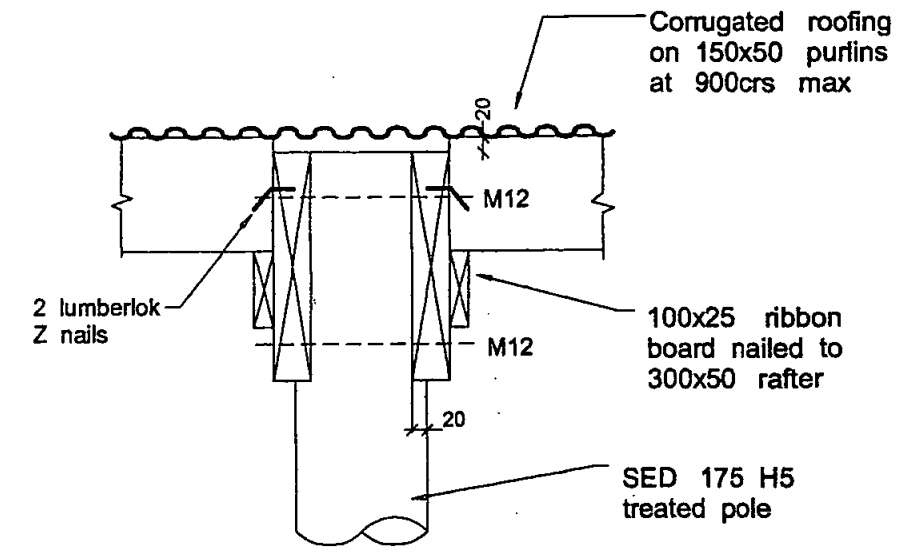

RAFTER CONNECTION
SCALE 1:10

SUPERSEDED
NPDC

NPDC OFFICE
This Building Consent is approved under the Building Act and is limited to new work only as shown on these plans and related specifications.
Approved: *[Signature]* Date: *27.6.05*
7/537/71538 *8/6/05*

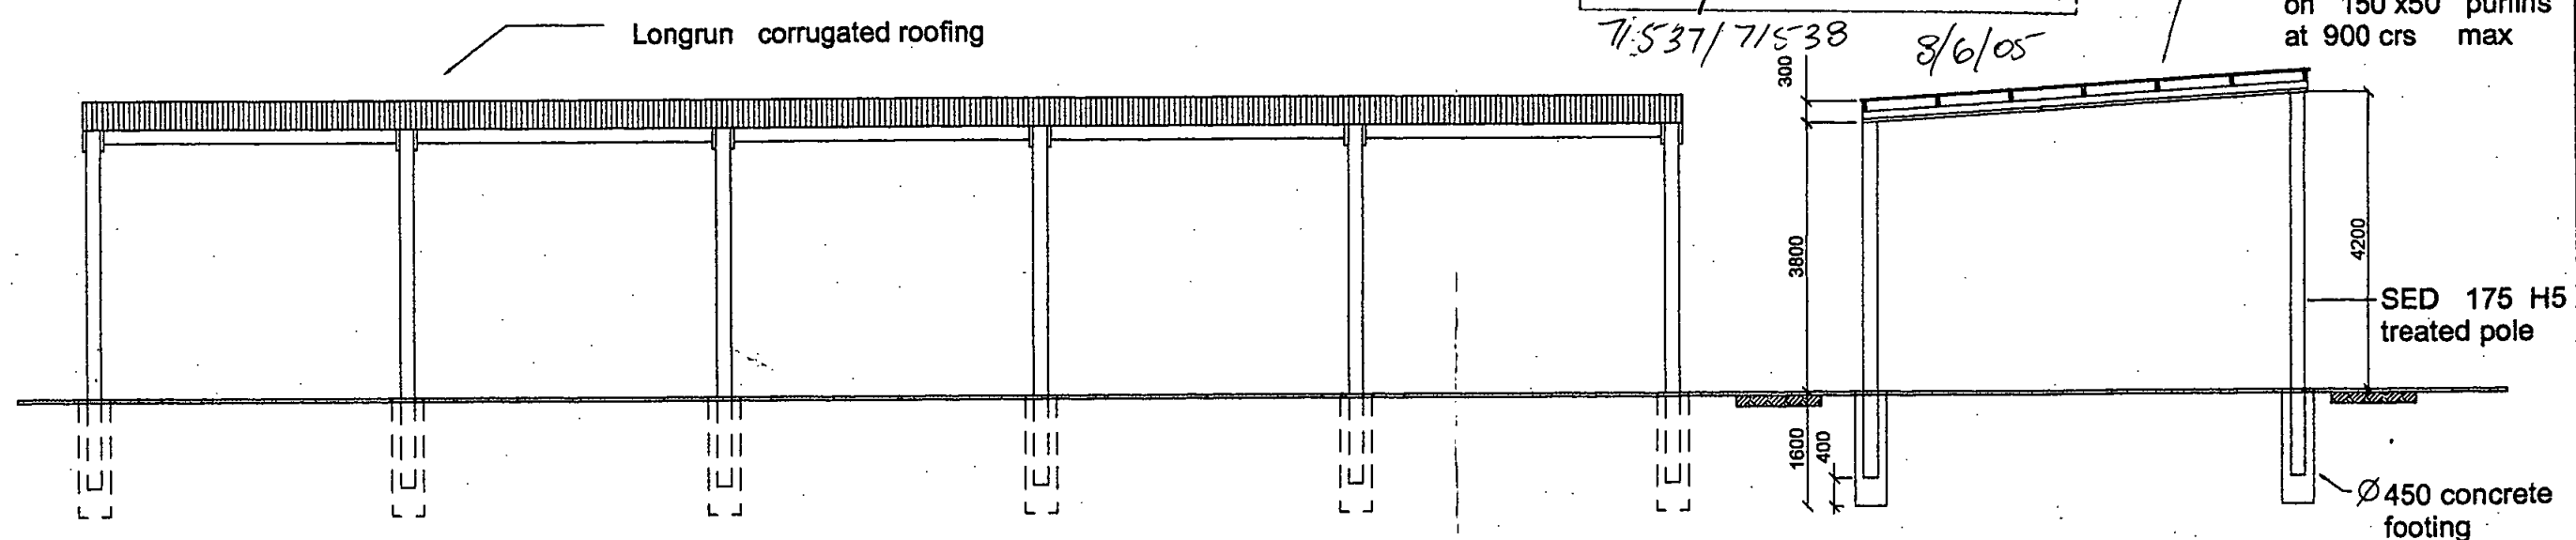

PART ELEVATION
SCALE 1:100

SECTION
SCALE 1:100

SEE AMENDMENT
Dated: 13-7-05

NPDC Approved
29 JUN 2005

NOTES

A	FOR APPROVAL	18.06.01	GM
ISSUE	AMENDMENT	DATE	BY

COPYRIGHT:
This document and the copyright in this document remain the property of Tse Taranaki & Associates Limited. The contents of this document may not be reproduced either in whole or in part by any means whatsoever without the prior written consent of Tse Taranaki & Associates Limited.

CONTRACTORS TO:
Verify all dimensions on site before commencing any work.
Check all work on site before commencing any work.
Refer to figures dimensions.
Refer all discrepancies to Drawing Office.
Check that all workmanship and materials conform with the Building Act 1991 and The New Zealand Building Code.

Drawn	GM	JUNE 2001
Design	LXF	JUNE 2001
Checked		
Approved		

Tse
Tse Taranaki & Associates Limited
ARCHITECTS - ENGINEERS
INTERIOR DESIGNERS - PROJECT MANAGERS
38 Collingwood Street, PO Box 337
NEW PLYMOUTH - NEW ZEALAND
Tel: 06 7586300 - Fax: 06 7575404
E-MAIL: tse@tse.net.nz

TITLE
PROPOSED
IMPLEMENT SHEDS
VALUE TIMBER
SUPPLIES LTD.

SHEET CONTENTS
FARM BUILDING
(4 BAYS - UNCLAD)


A1 SCALE	
A2 SCALE	
A3 SCALE	1:100, 1:10

ISSUE	SHEET No.
A	S4-02
JOB No.	
3912-273	

Value Timber Supplies

Proposed Site Plan


For C + S Dombroski 242 Cur Pitone Rd.

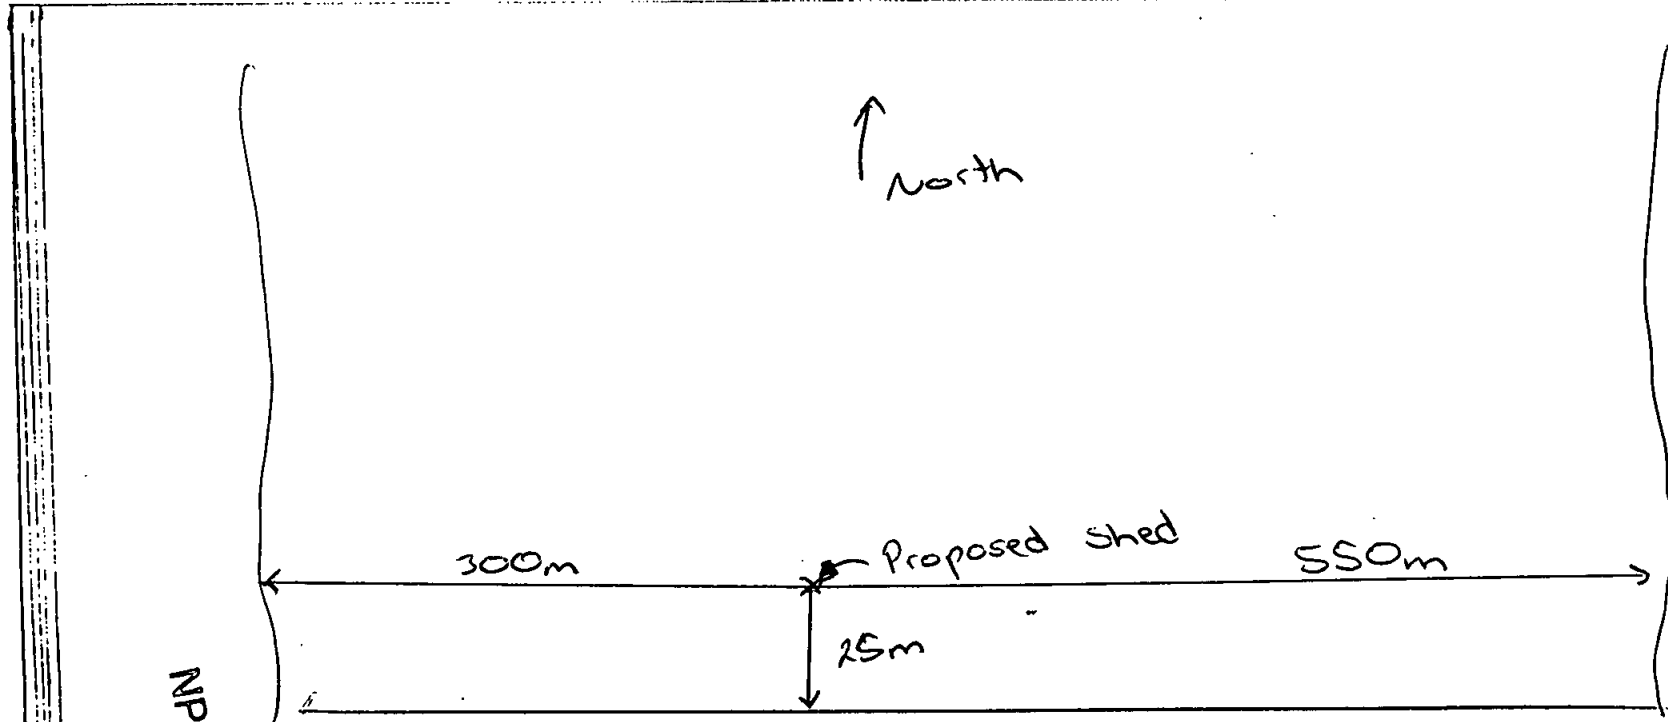

NPPDC Approved
29 JUN 2005

A4 Landscape Print A3 Landscape Print A4 Portrait Print A3 Portrait Print

New Plymouth District Council

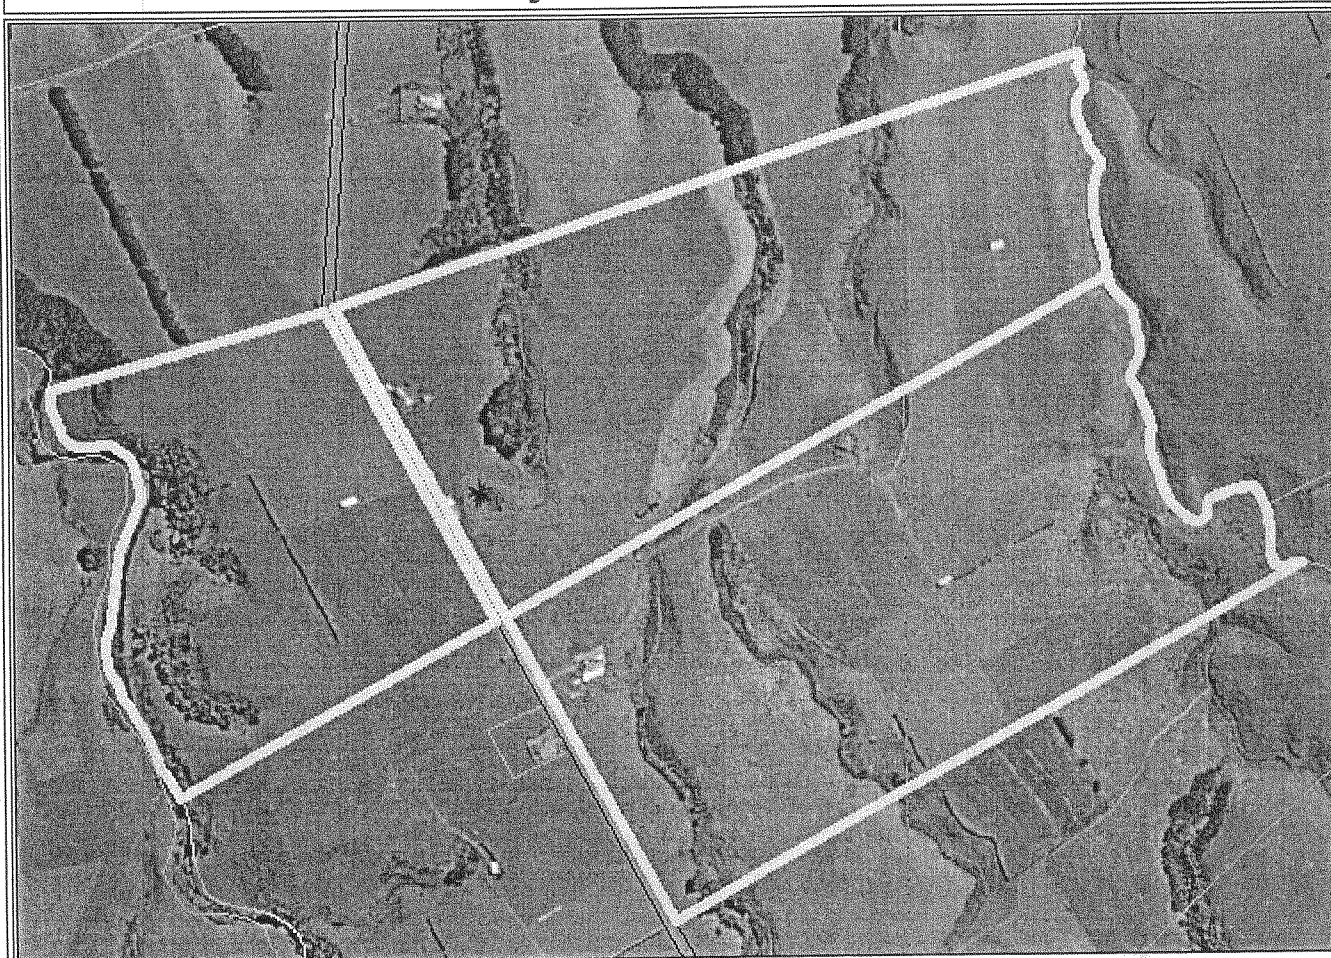

The supply of this plot and the information contained is subject to the Terms of Access and disclaimer agreed to upon access to the map-TV service. To be used for indicative purposes only. Digital map data supplied by Critchlow Associates Ltd. LINZ licence HH/097637/2

The Date is: 02/06/05 The Time is: 14:32:05

* proposed shed