


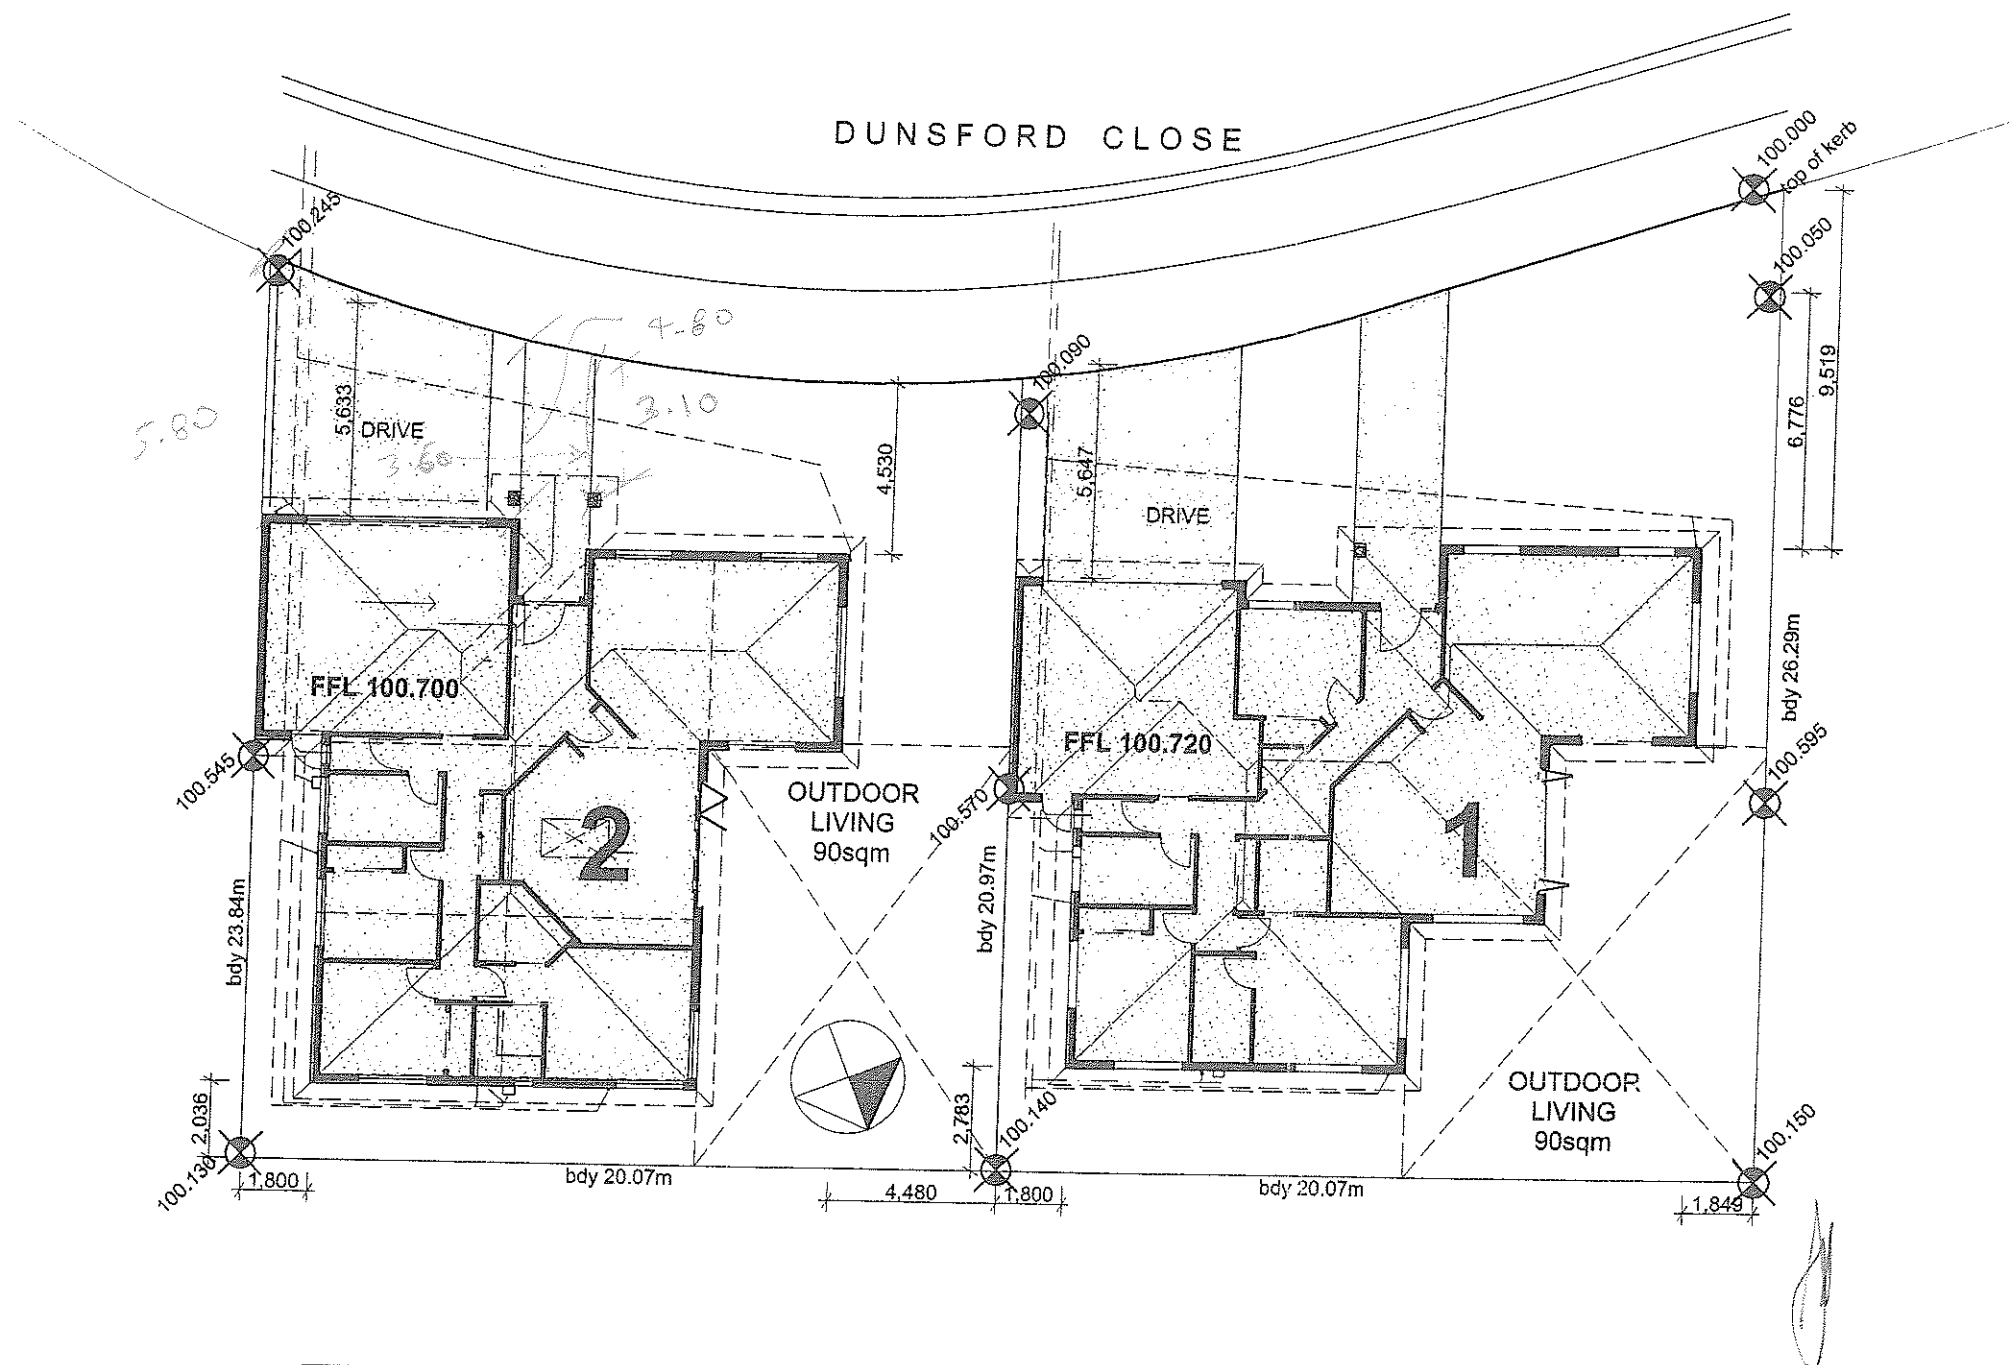

UNIT 2
 Floor Area 172 m²
 site area 430 sqm
 site coverage 40%

UNIT 1
 Floor Area 180 m²
 site area 470sqm
 site coverage 38.3%

Site Plan

1:200

**PROPOSED HOUSES
 DUNSFORD CLOSE
 CHRISTCHURCH**

ARCHITECTURAL DESIGN
 SOLUTIONS LTD


Scales: as indicated

Date: 4/12/2007

Site Plan

Scales:
 1:200

Sheet No
 1 A

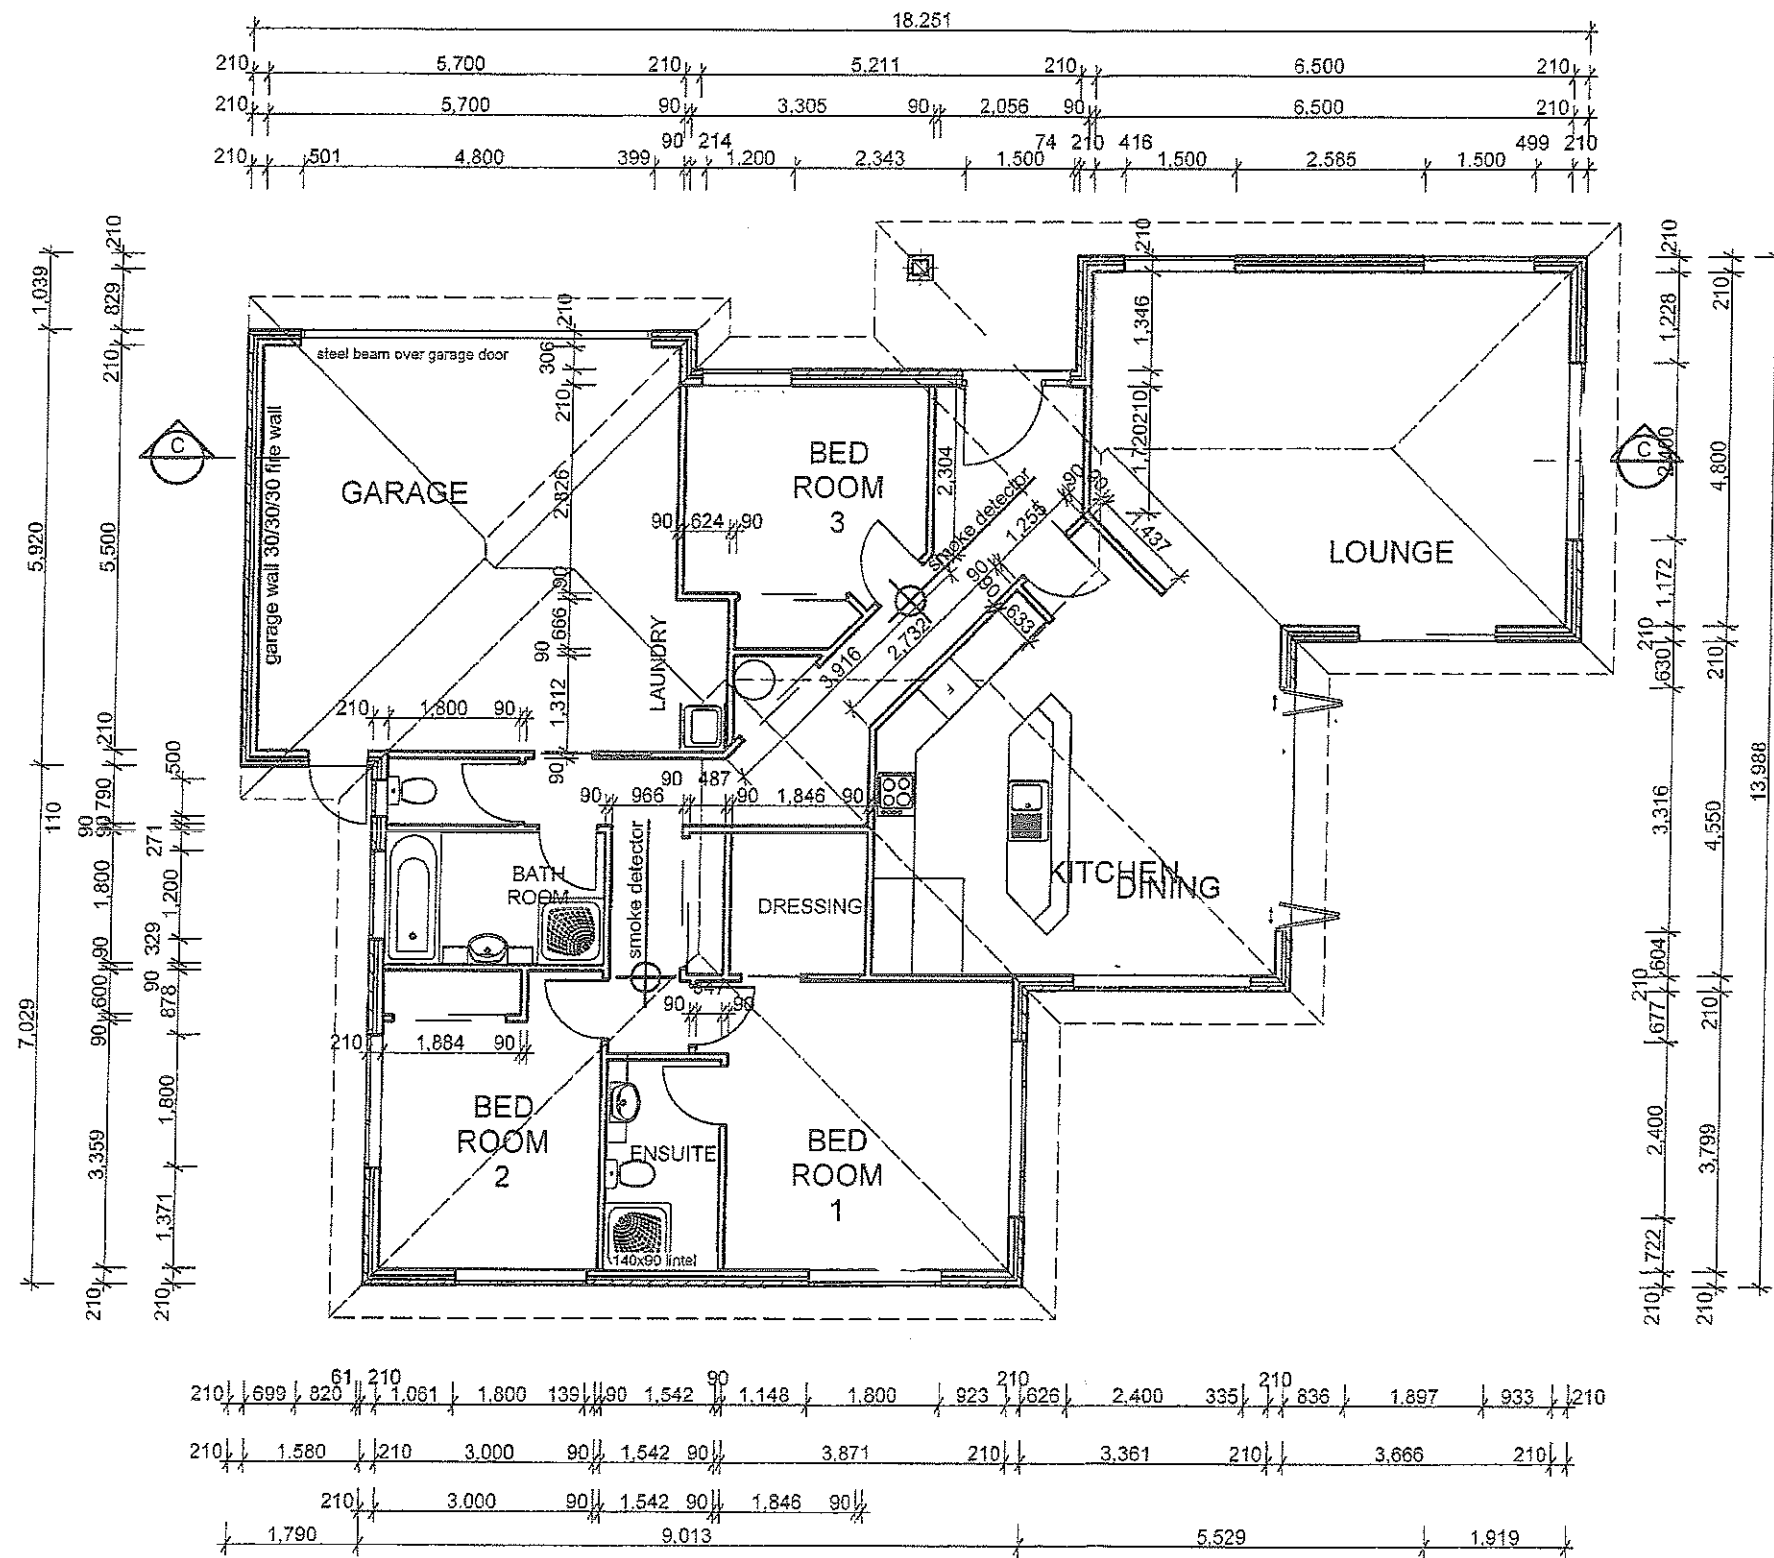

PROPOSED HOUSES DUNSFORD CLOSE CHRISTCHURCH

ARCHITECTURAL DESIGN
SOLUTIONS LTD

Scales: as indicated Date: 9/10/2007

Unit 1 Plan


Scales:
1:100

Sheet No
5




South Elevation U2

1:100

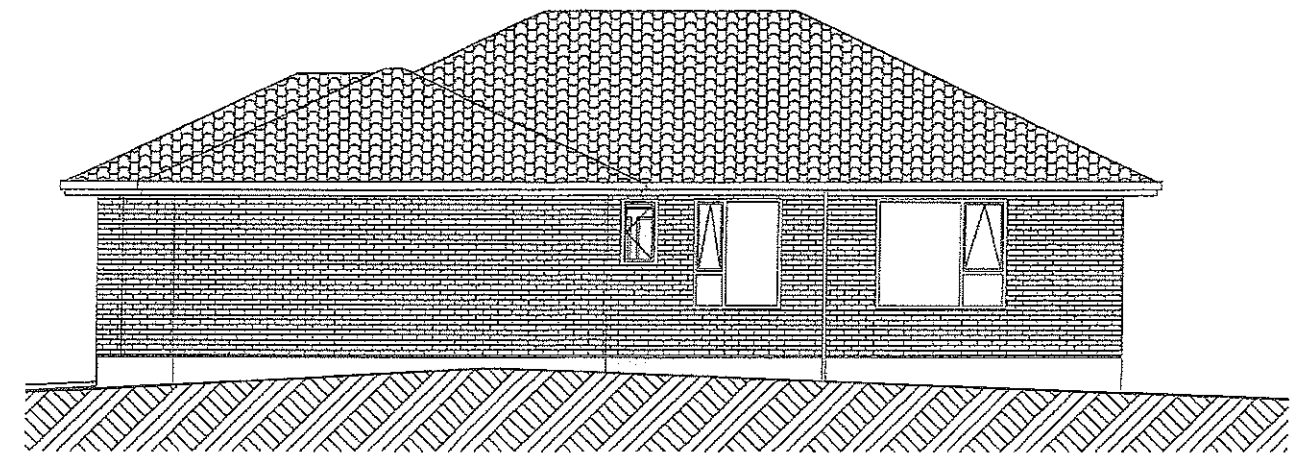


East Elevation U2

1:100

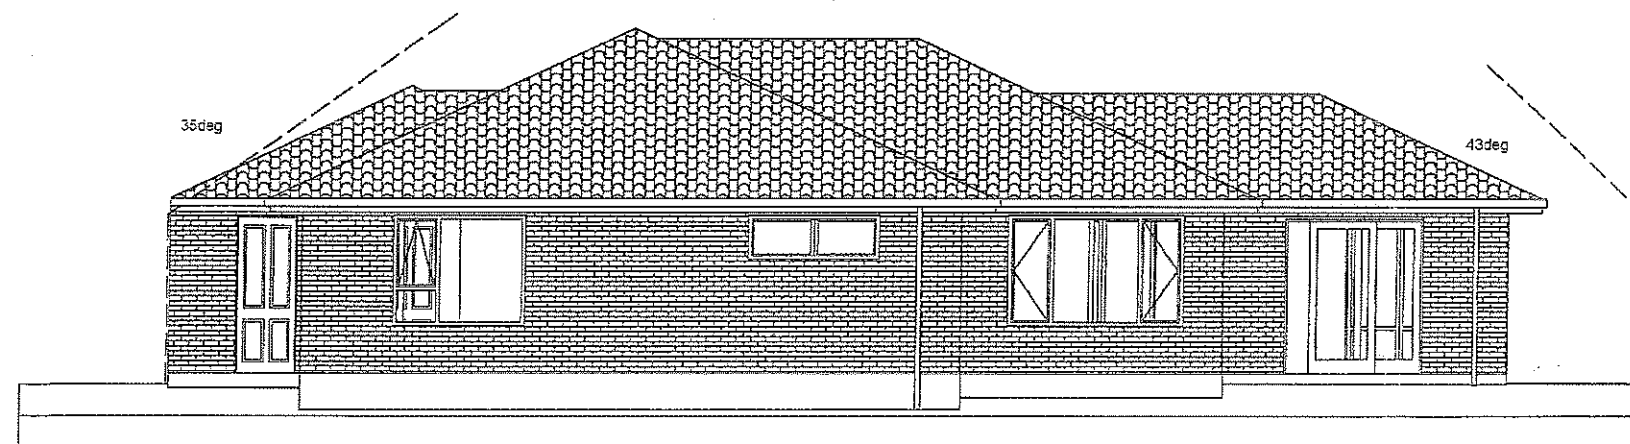

North Elevation U2

1:100

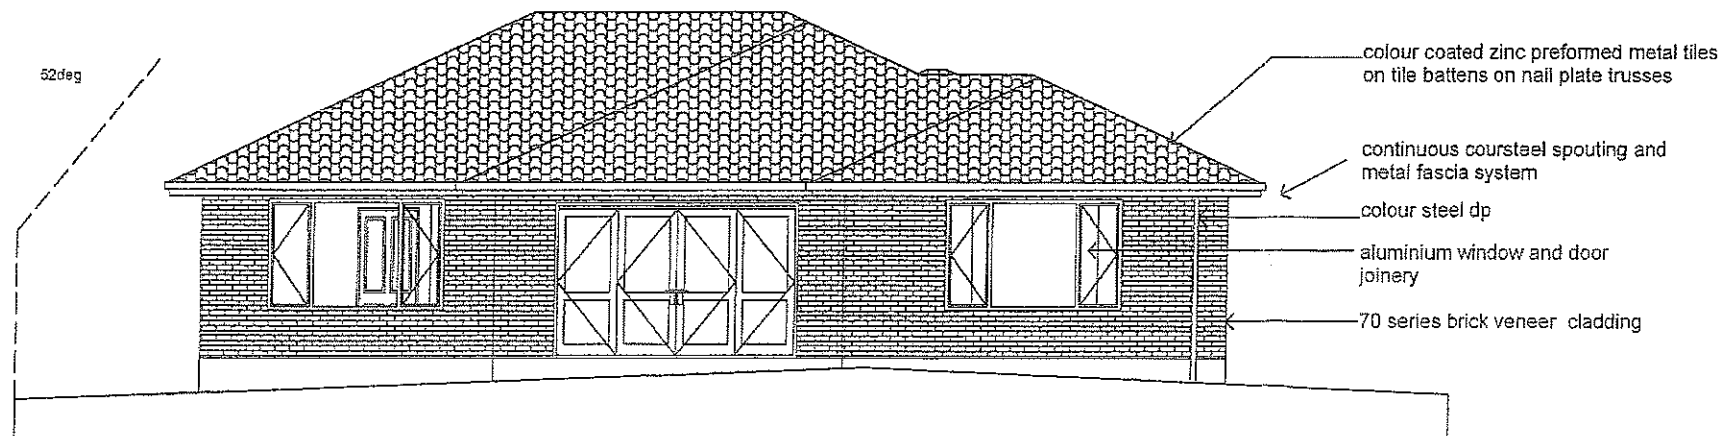

West Elevation U2

1:100

PROPOSED HOUSES DUNSFORD CLOSE CHRISTCHURCH

ARCHITECTURAL DESIGN
SOLUTIONS LTD


Scales: as indicated

Date: 9/10/2007

unit 1 elevations

Scales:
1:100

Sheet No
7

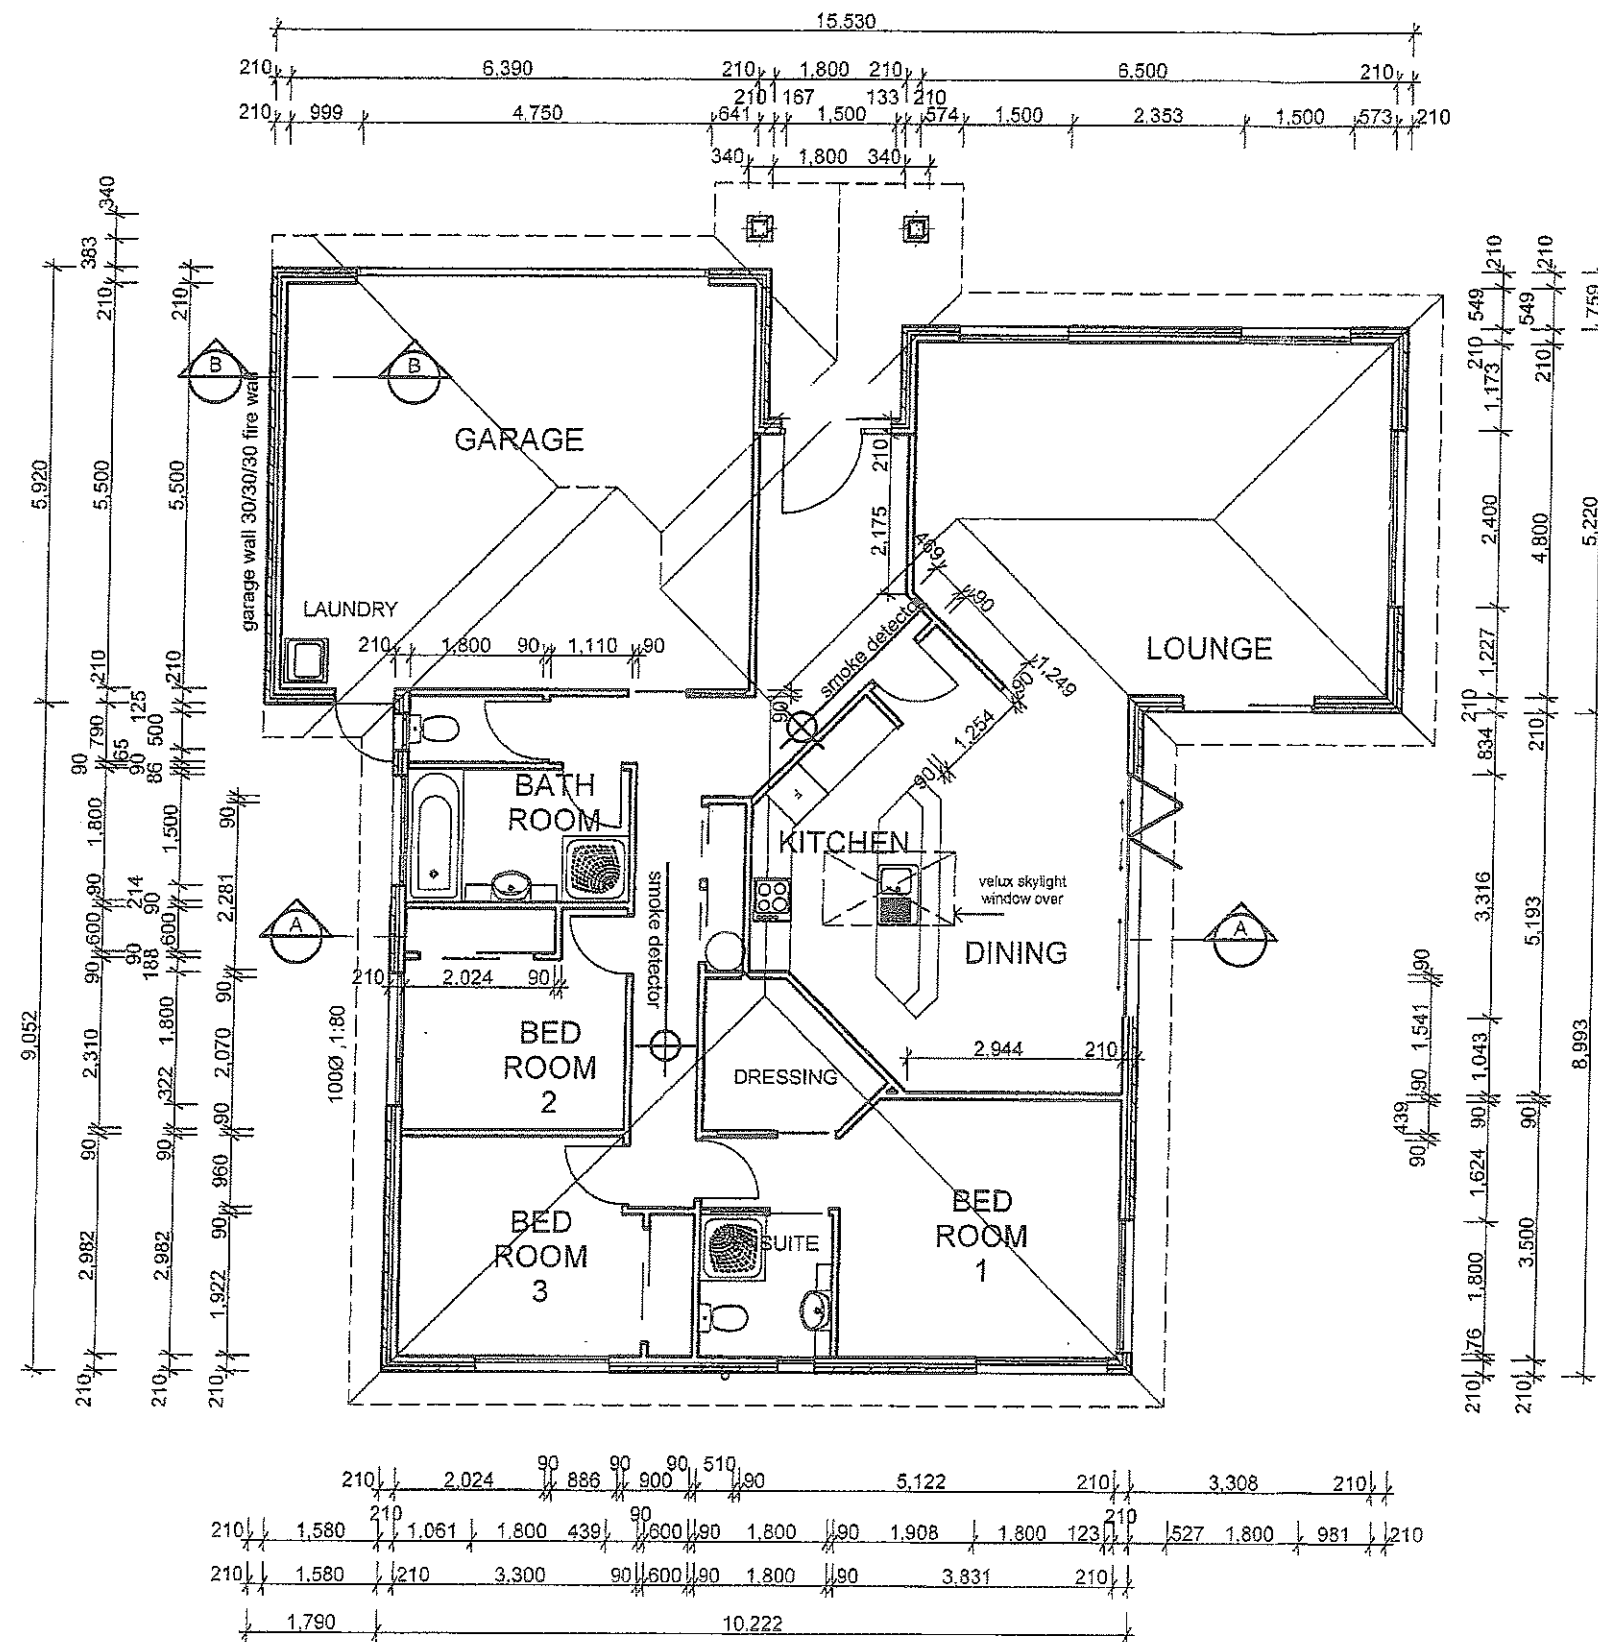

PROPOSED HOUSES DUNSFORD CLOSE CHRISTCHURCH

ARCHITECTURAL DESIGN
SOLUTIONS LTD

Scales: as indicated

Date: 9/10/2007

Unit2 Plan


Scales:
1:100

Sheet No
2




South Elevation U1

1:100

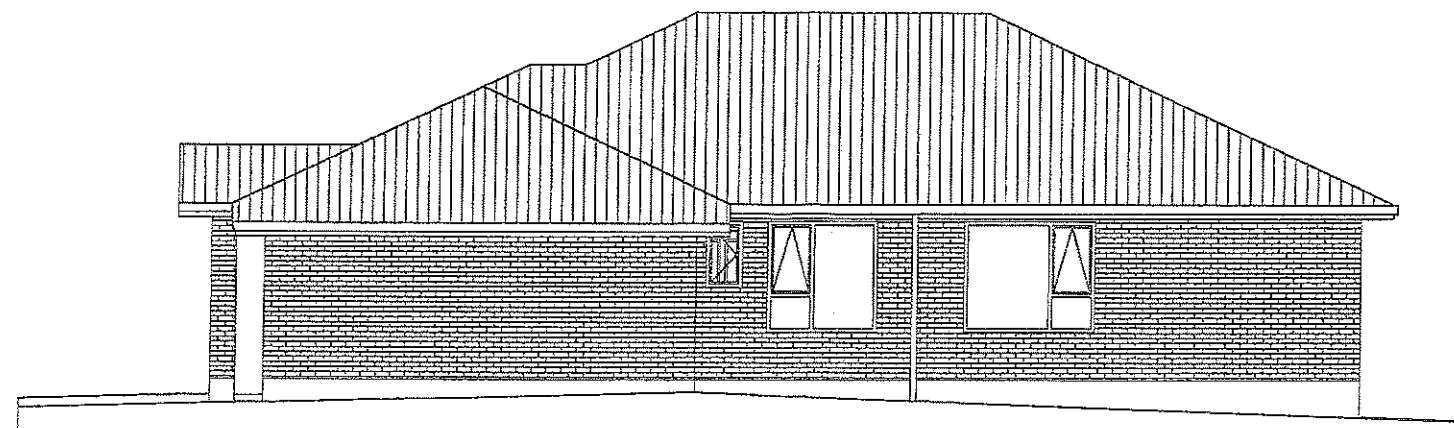


East Elevation U1

1:100

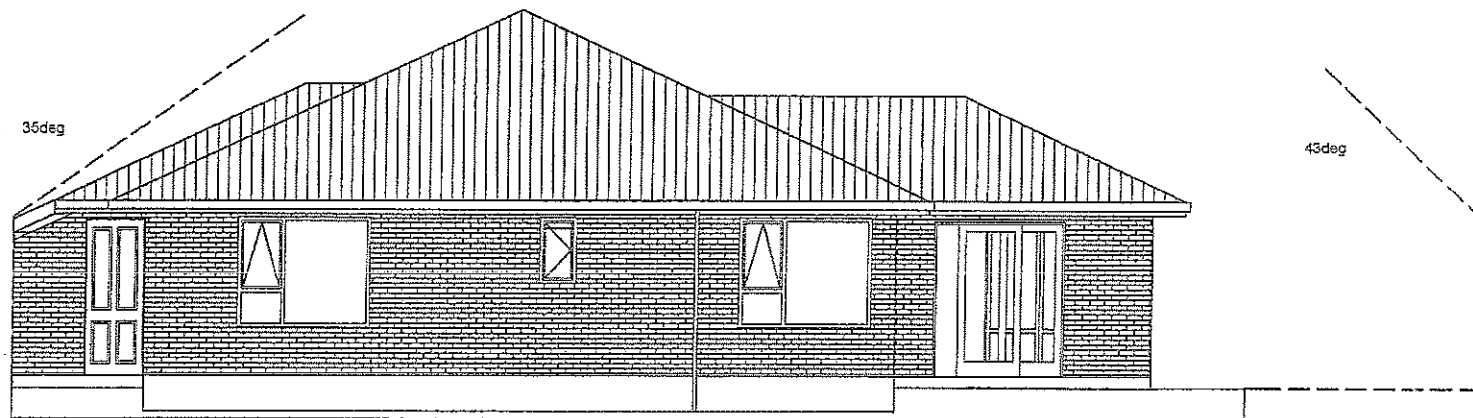

North Elevation U1

1:100

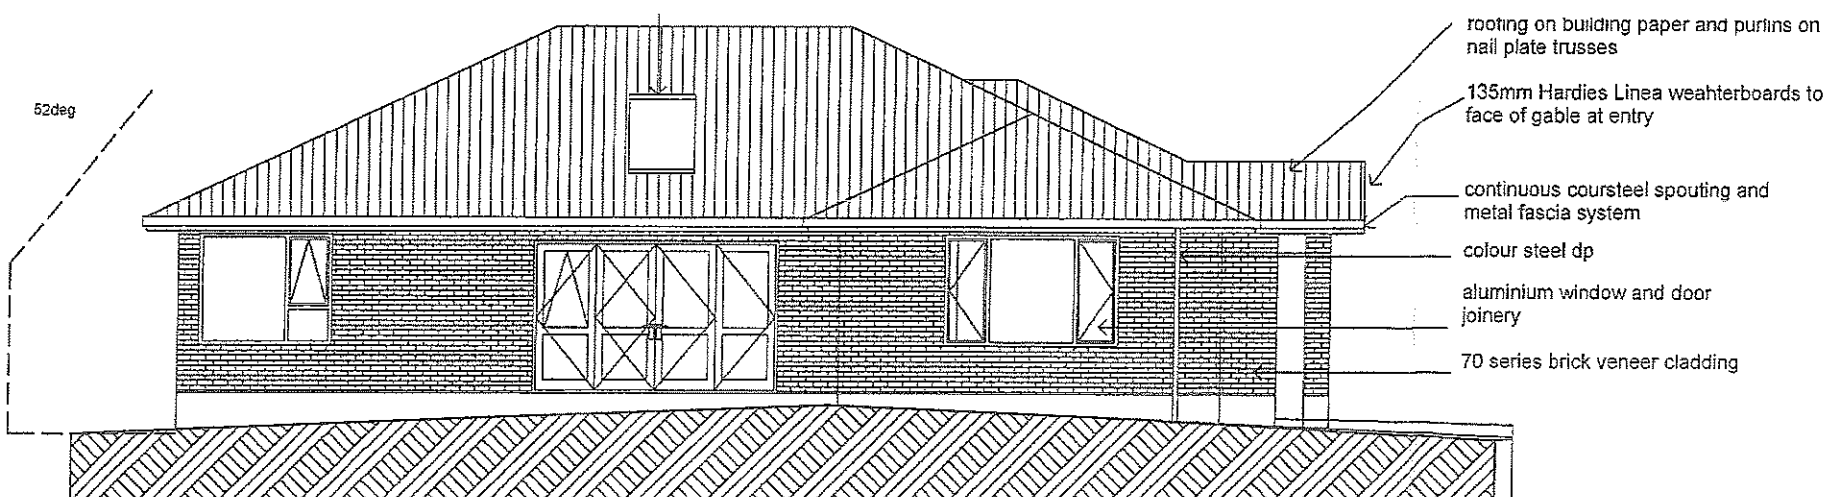

PROPOSED HOUSES DUNSFORD CLOSE CHRISTCHURCH

ARCHITECTURAL DESIGN
SOLUTIONS LTD

Scales: as indicated

Date: 9/10/2007

Unit 2 elevations

Scales:
1:100

Sheet No
4