



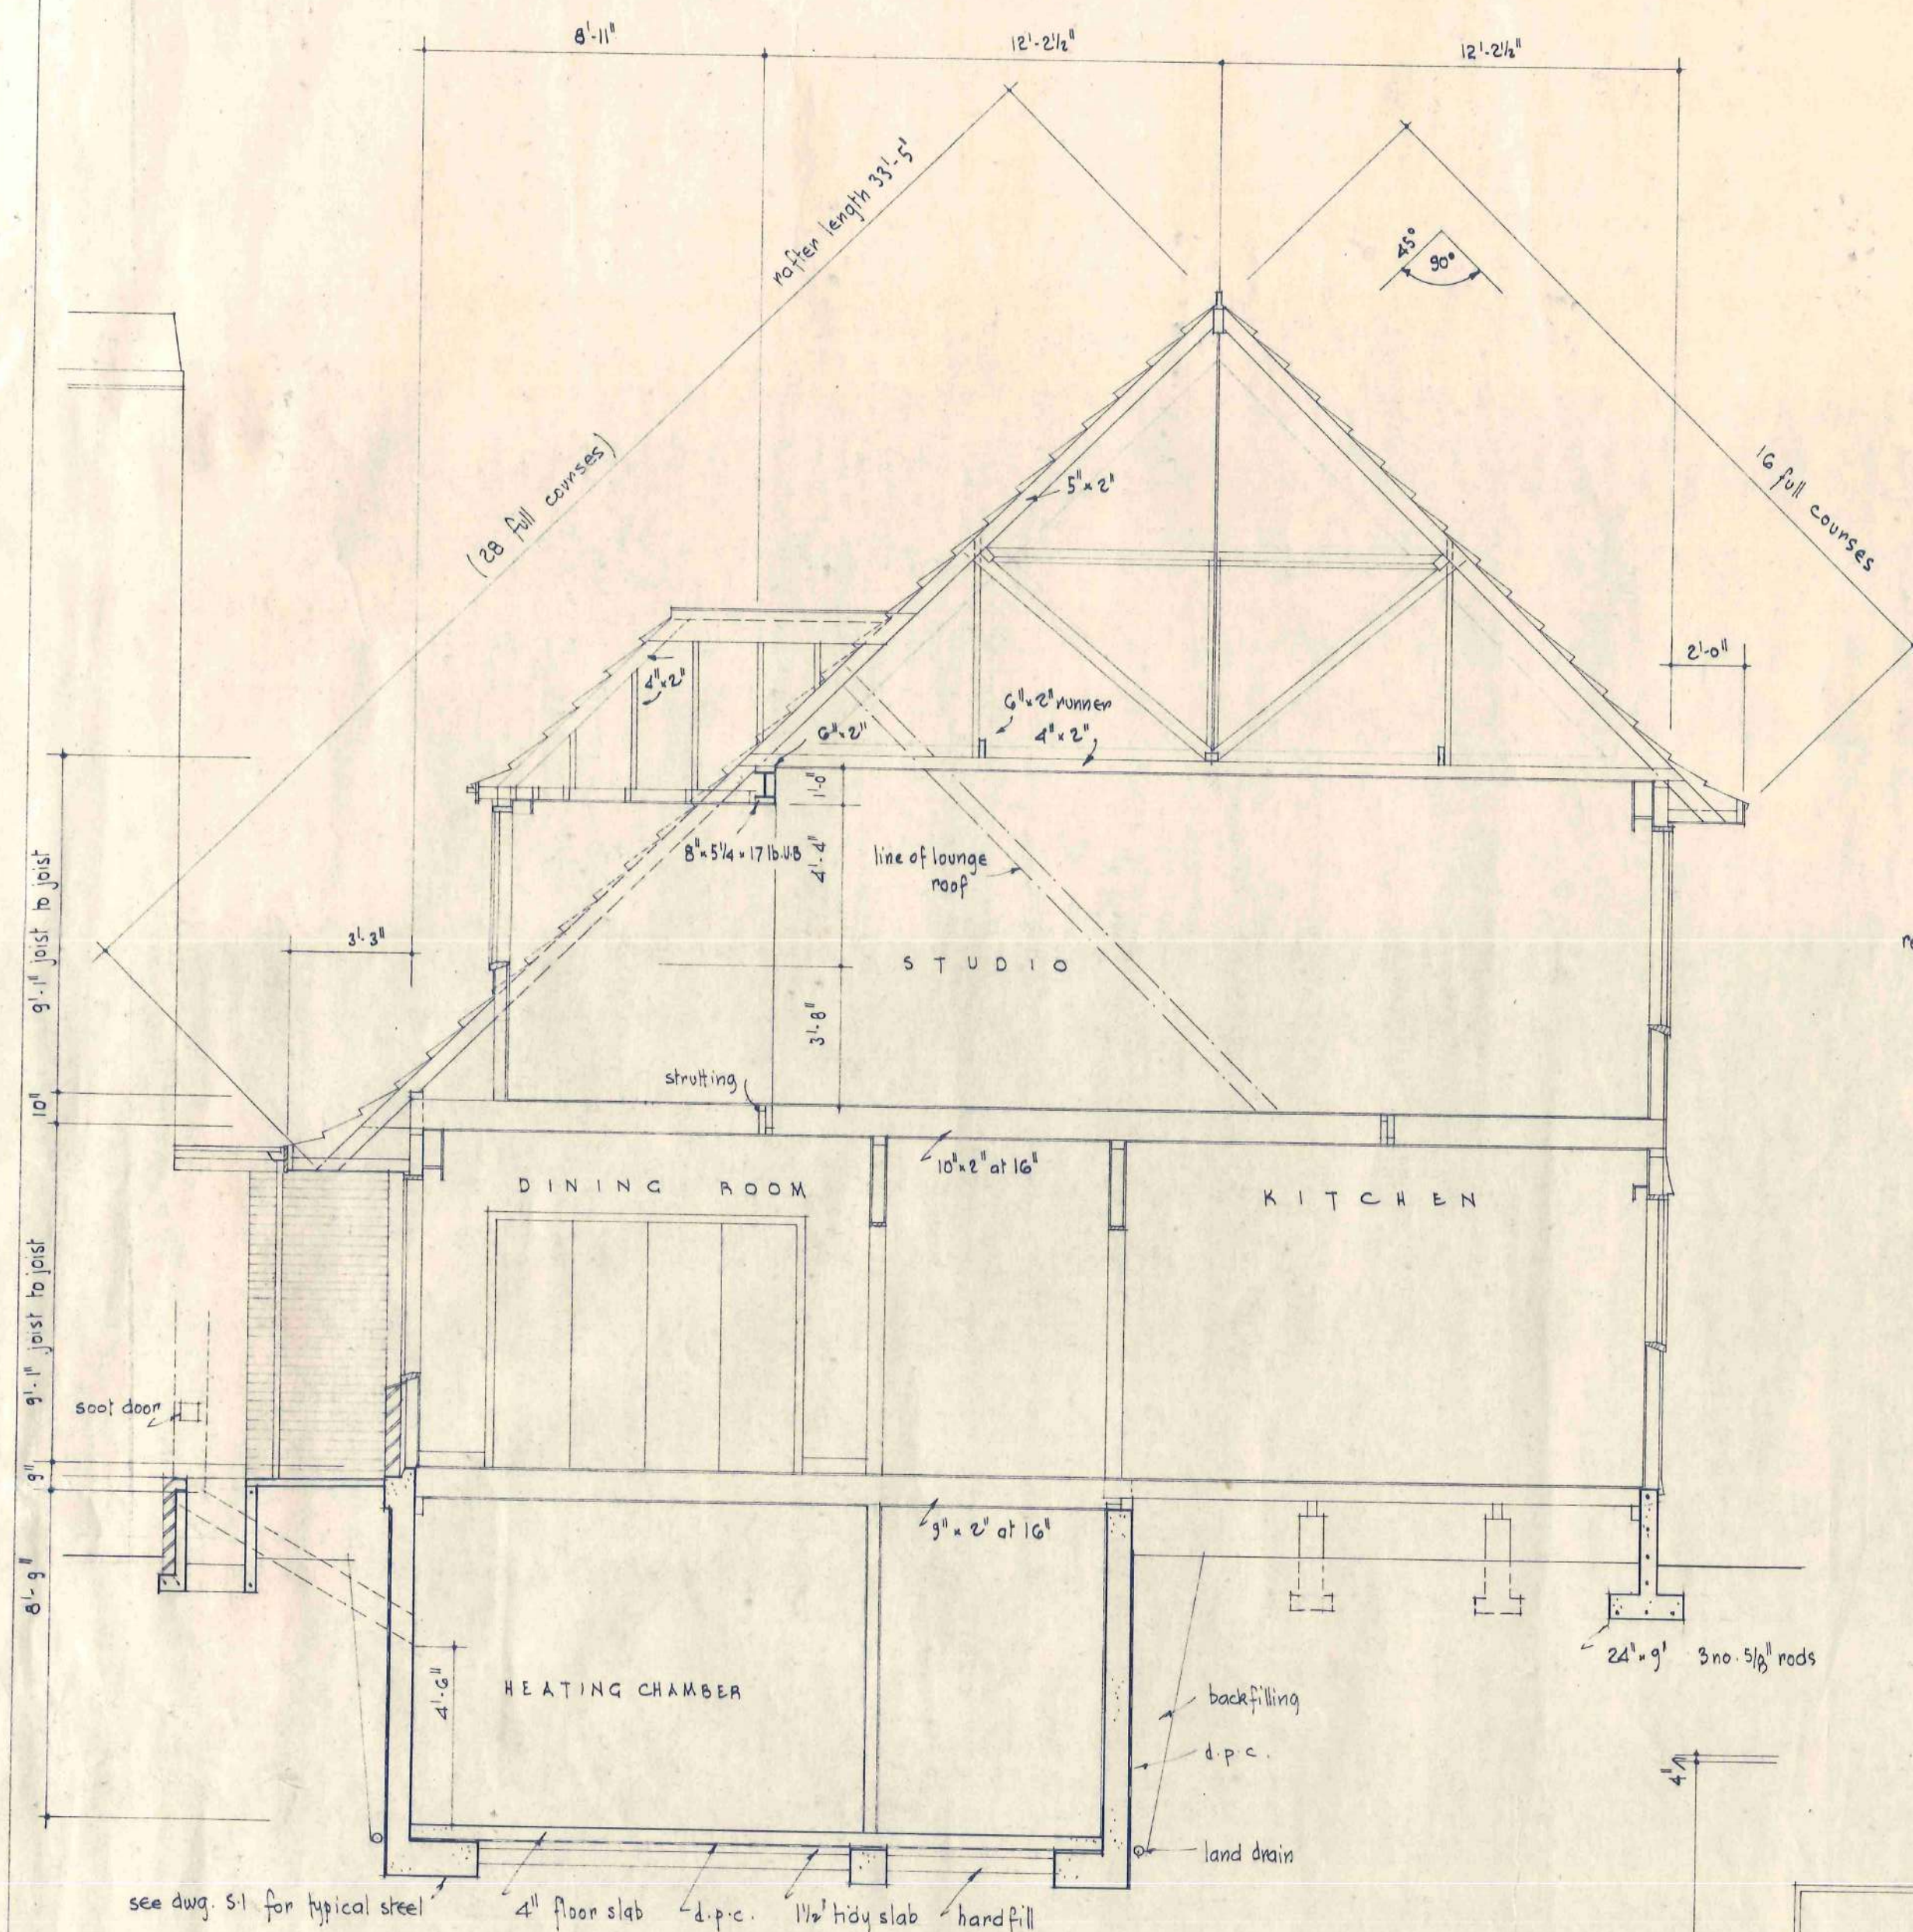


SECTION STUDIO - DINING - HEATING

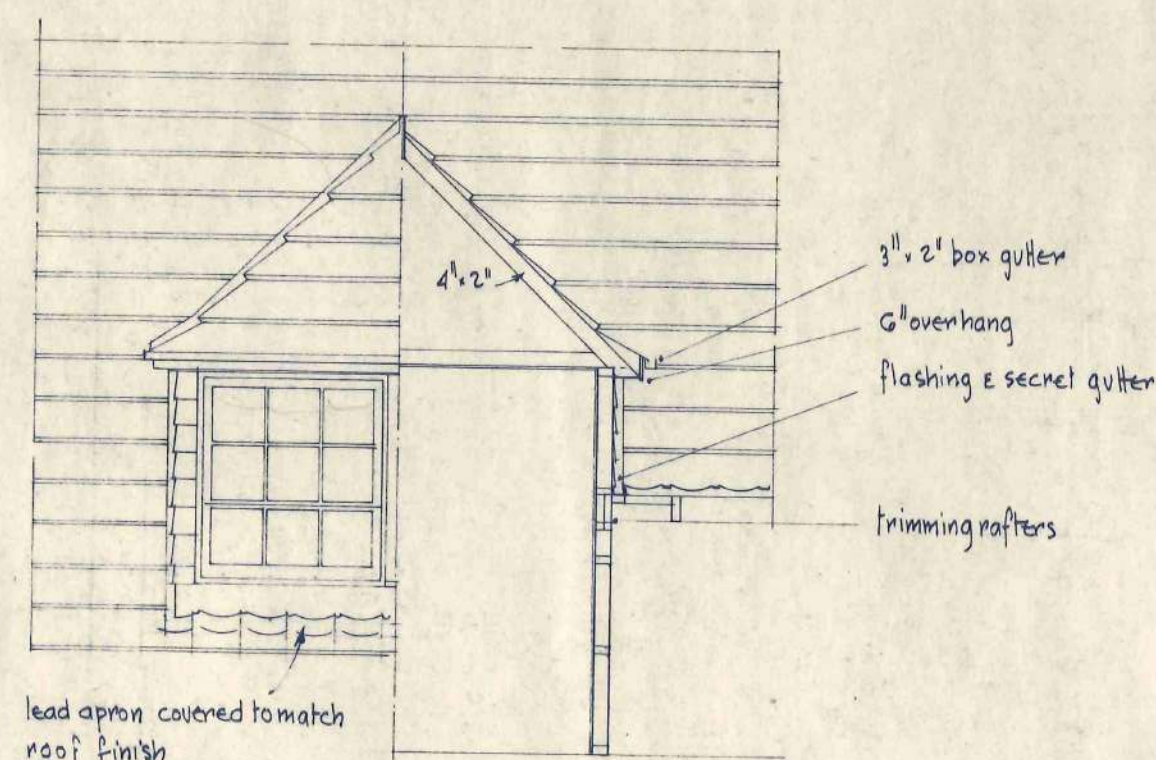


HALF ELEVATION HALF SECTION

DORMER WINDOWS




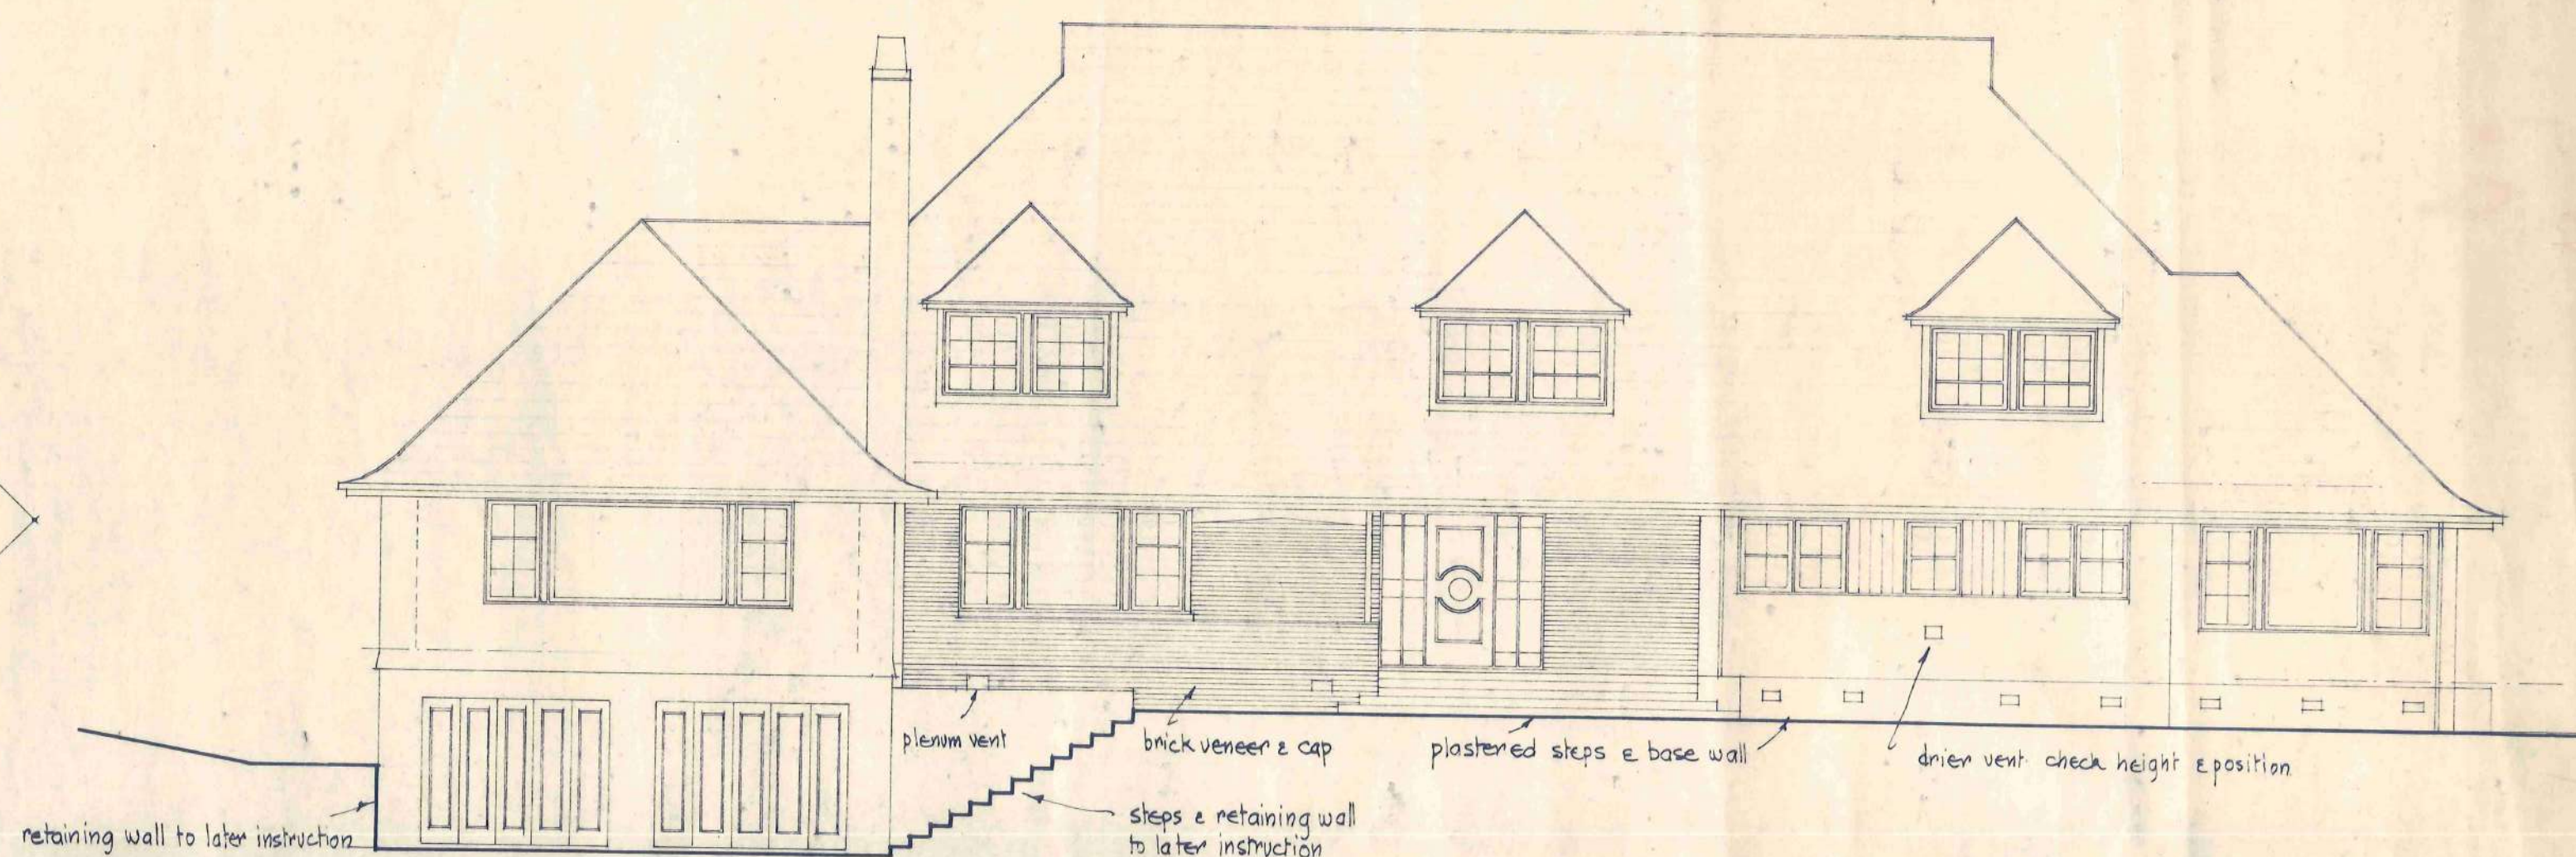


SOUTH ELEVATION


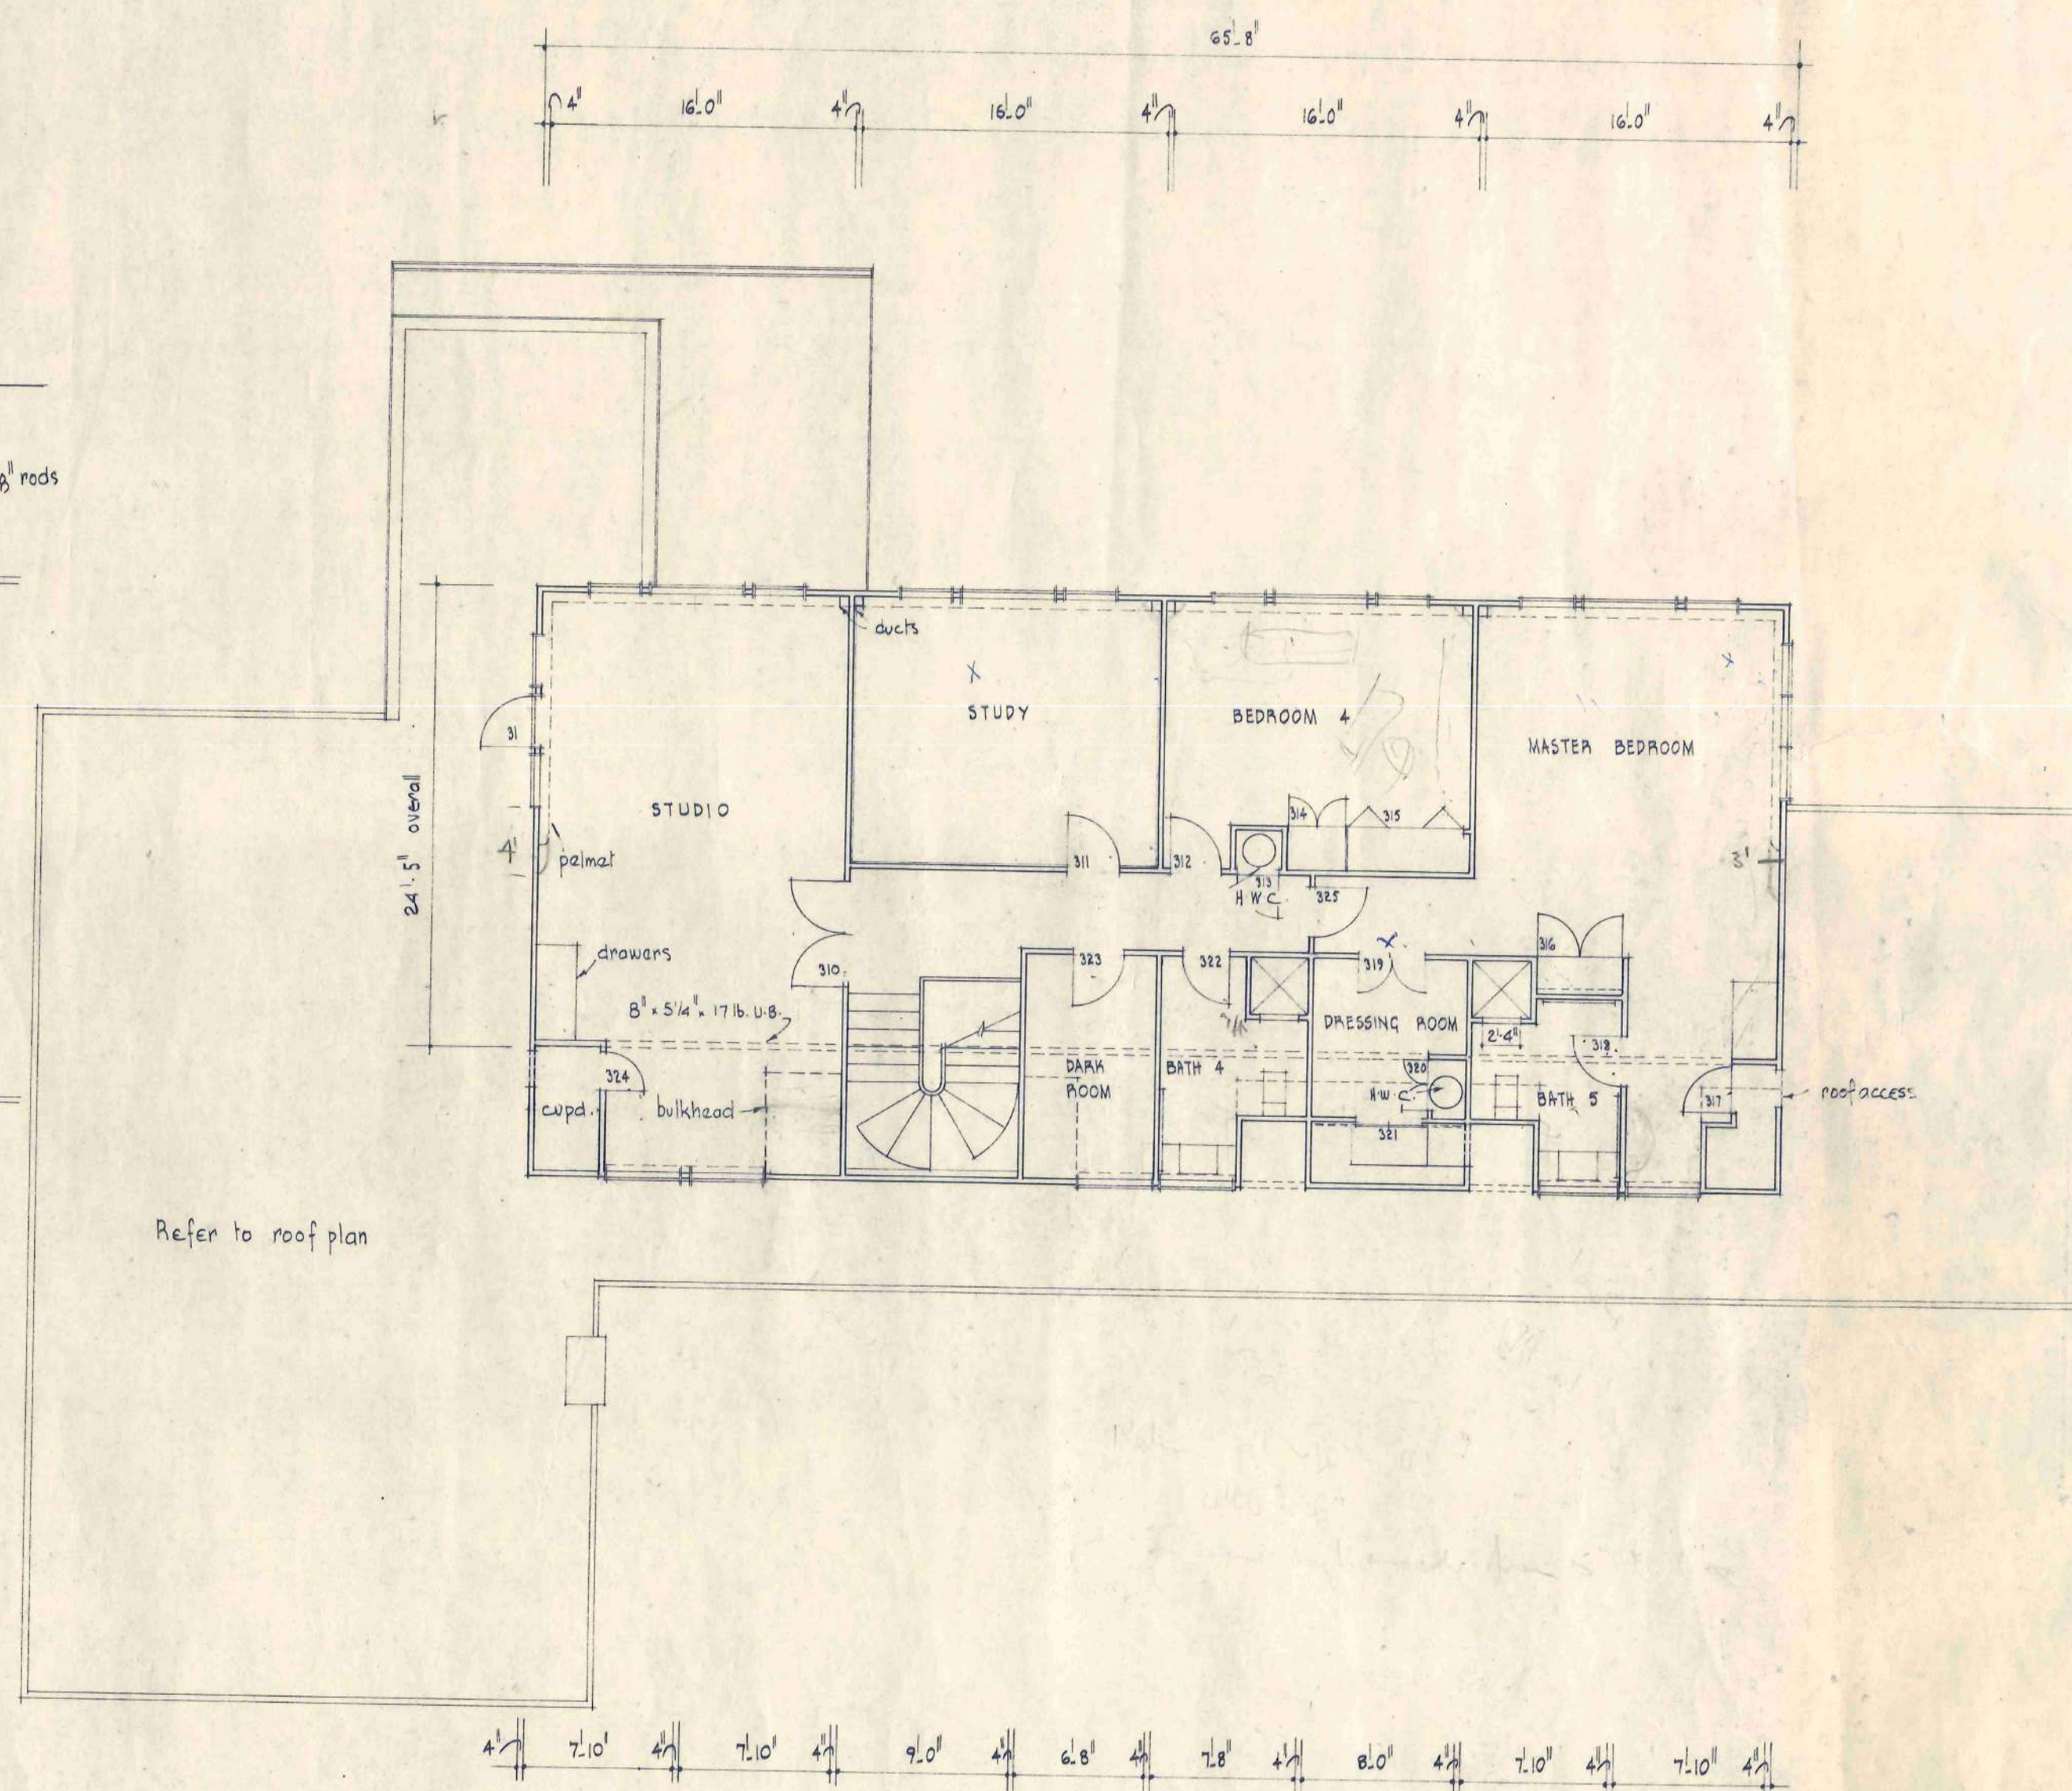






FIRST FLOOR PLAN

THE C.C. TOOP HOUSE AT WAIKANAE

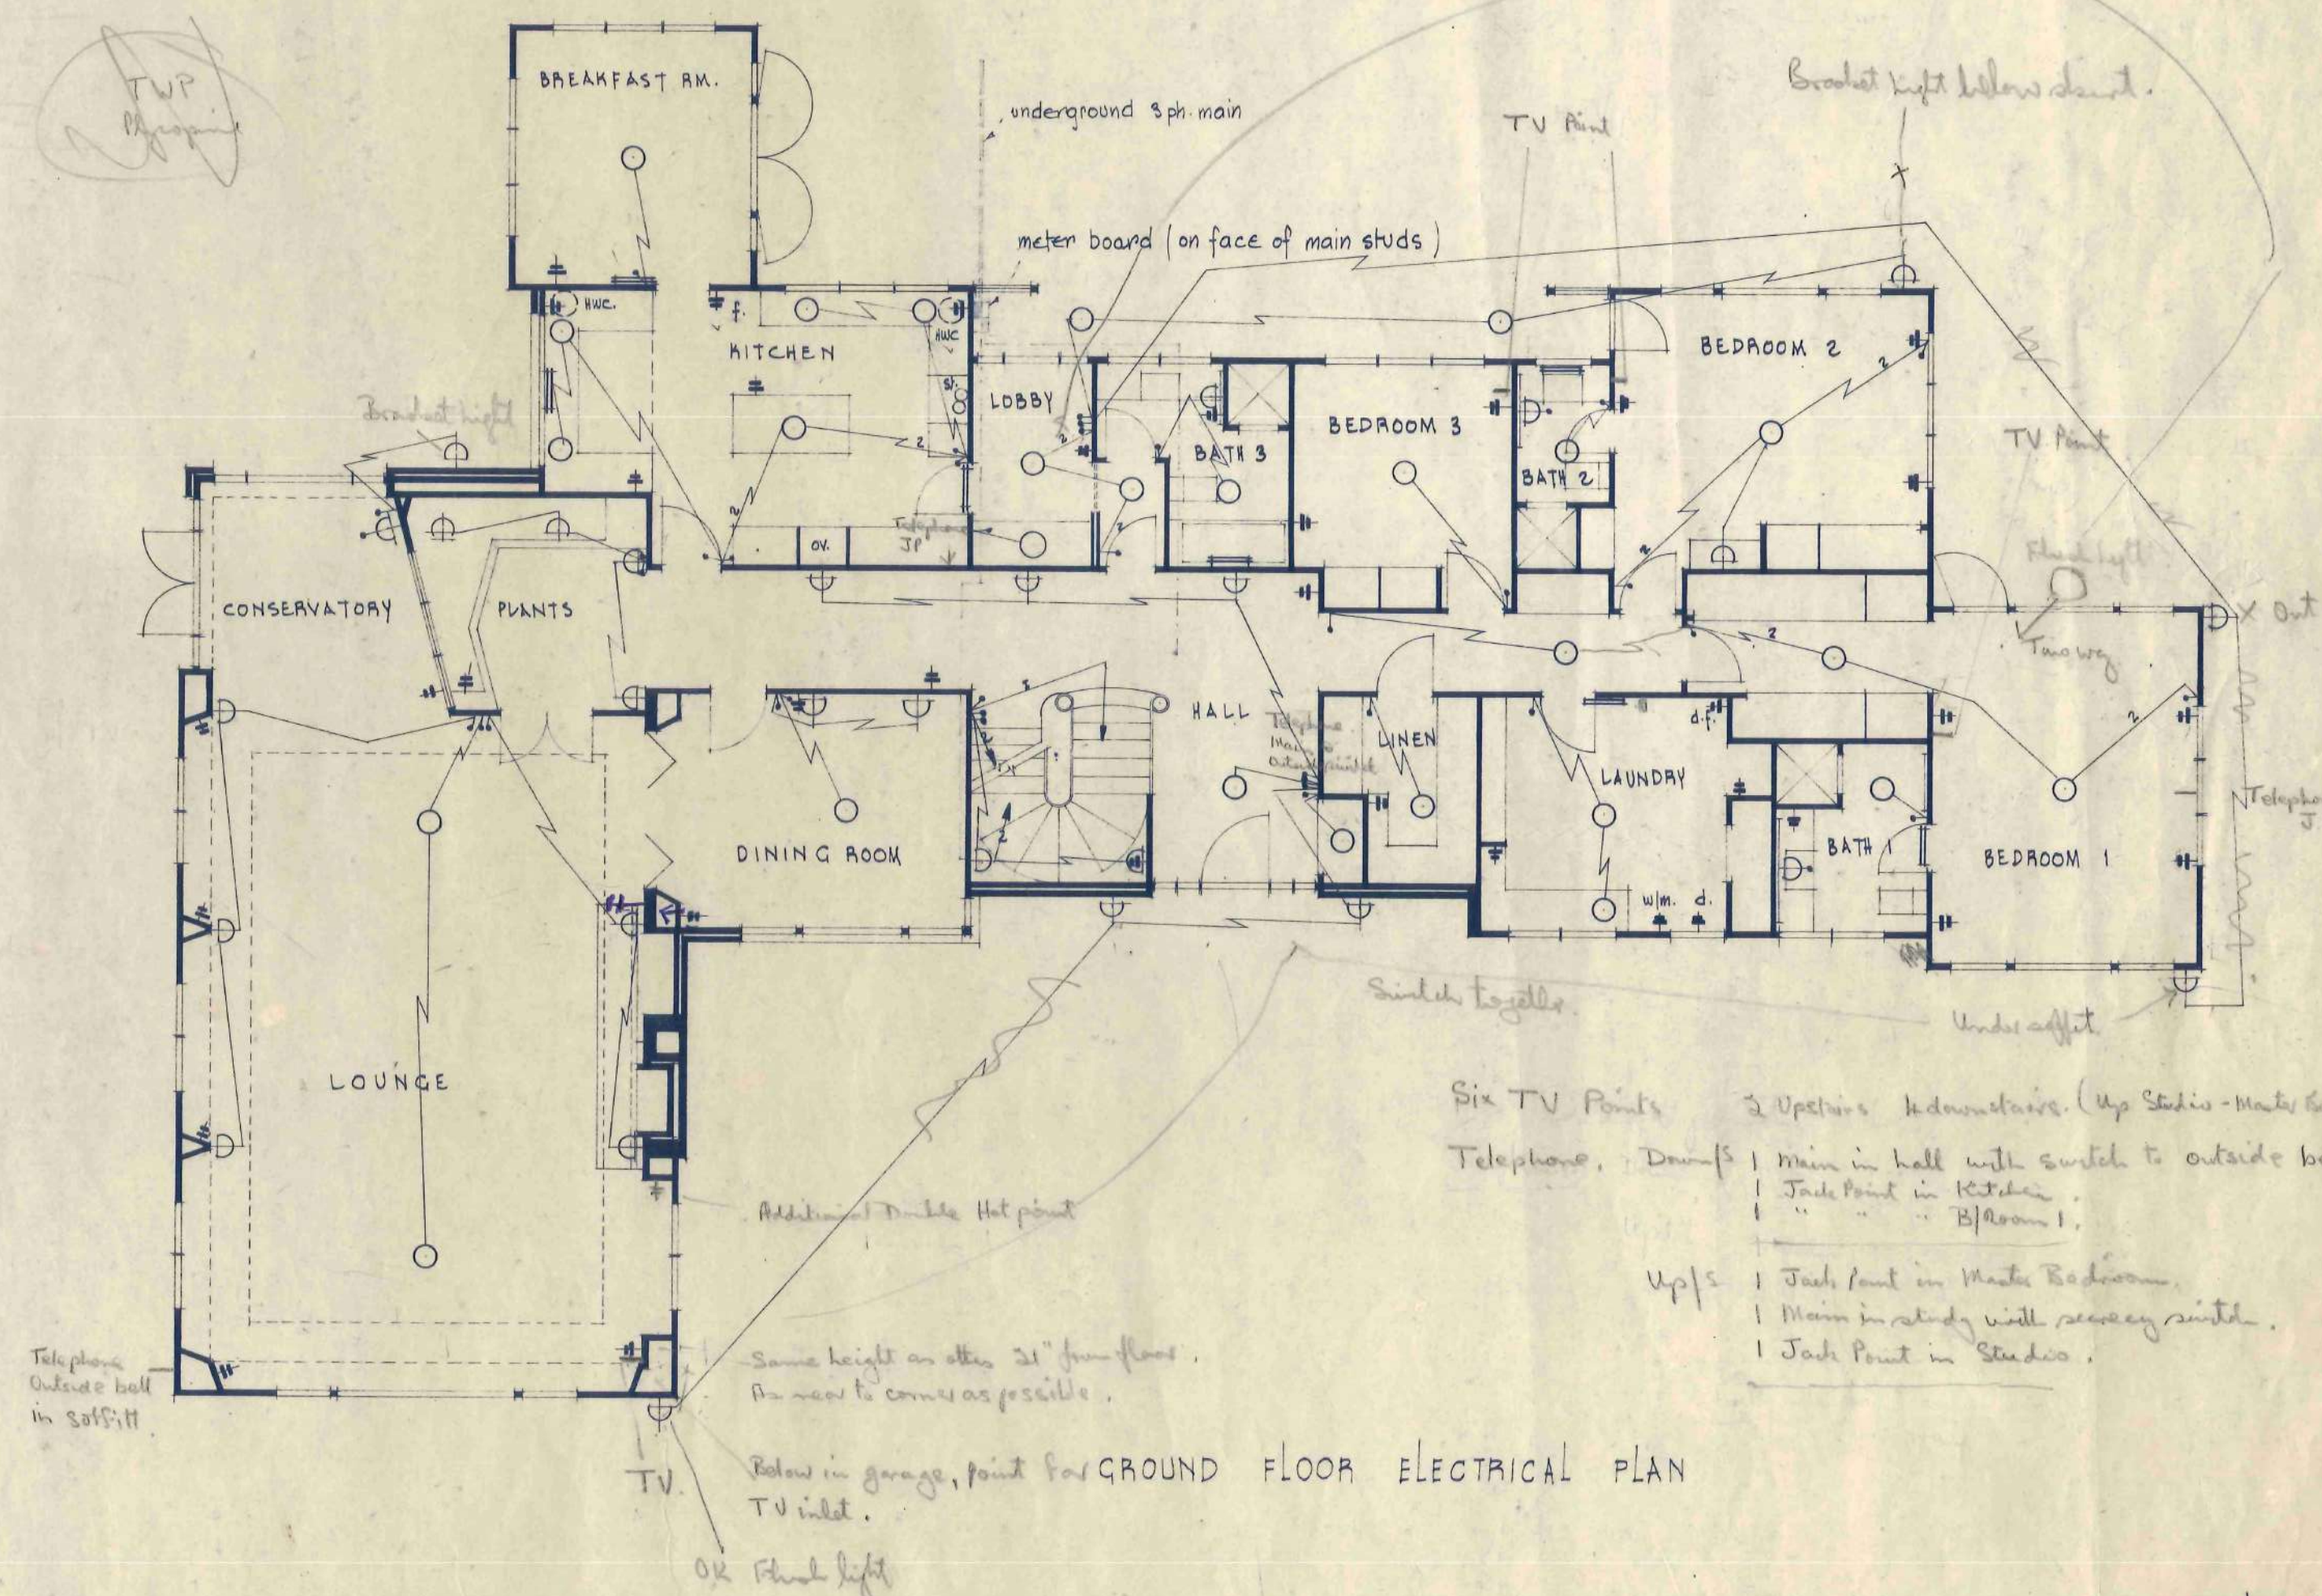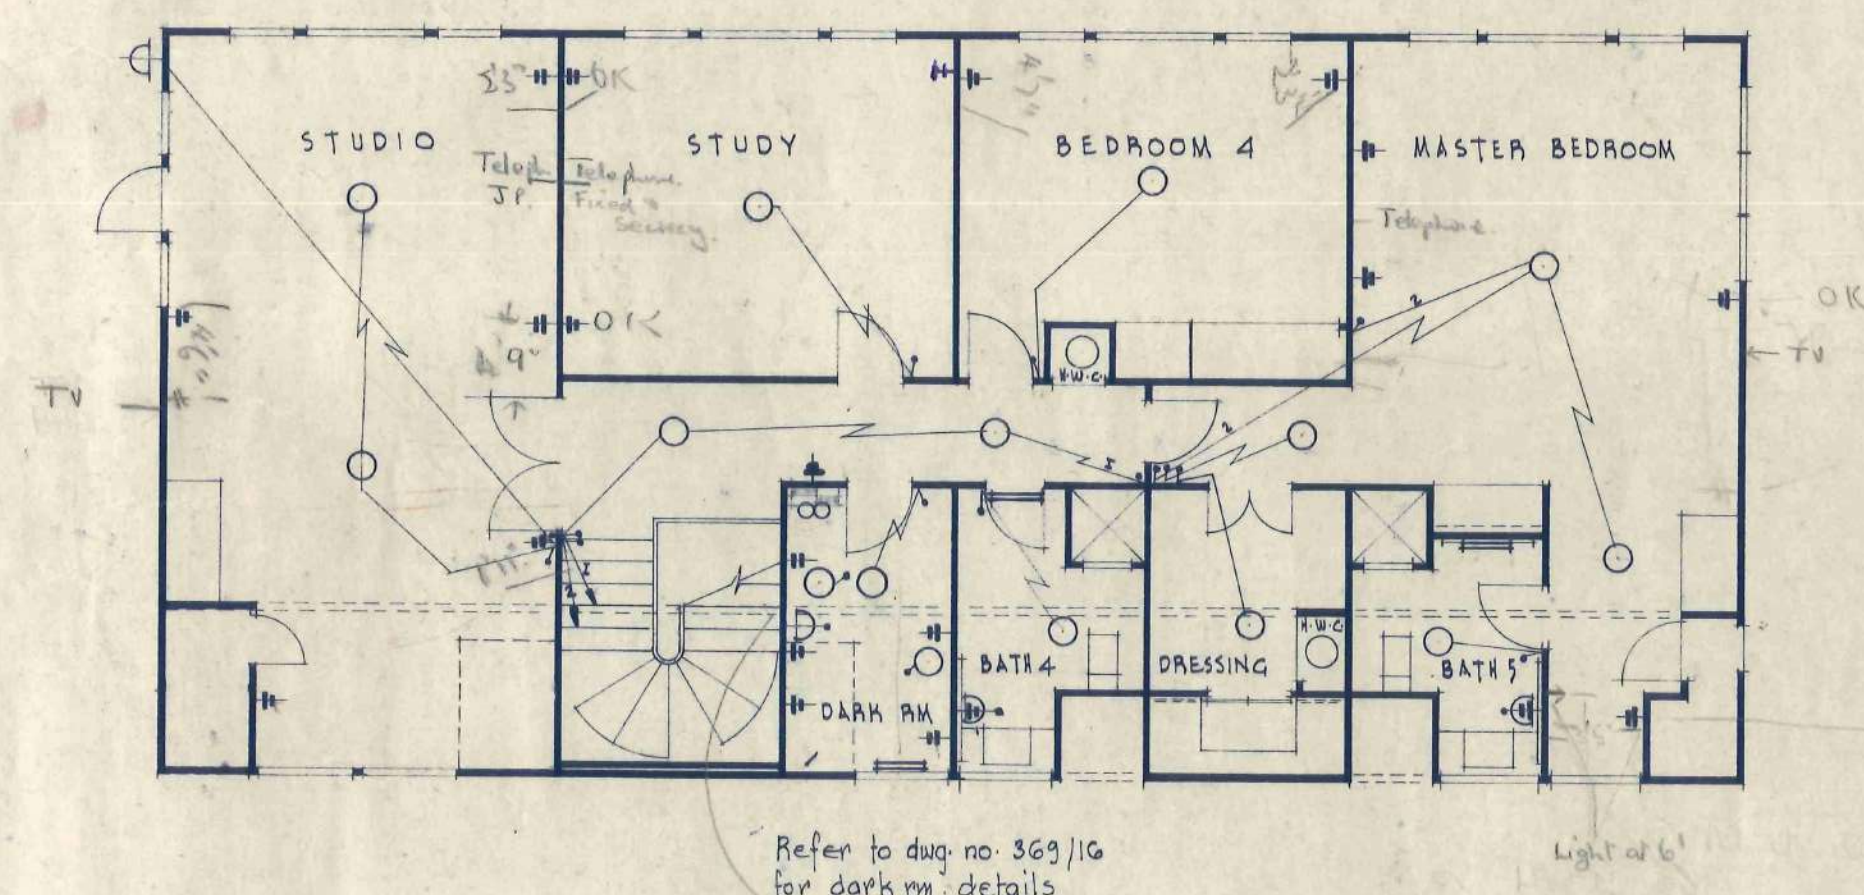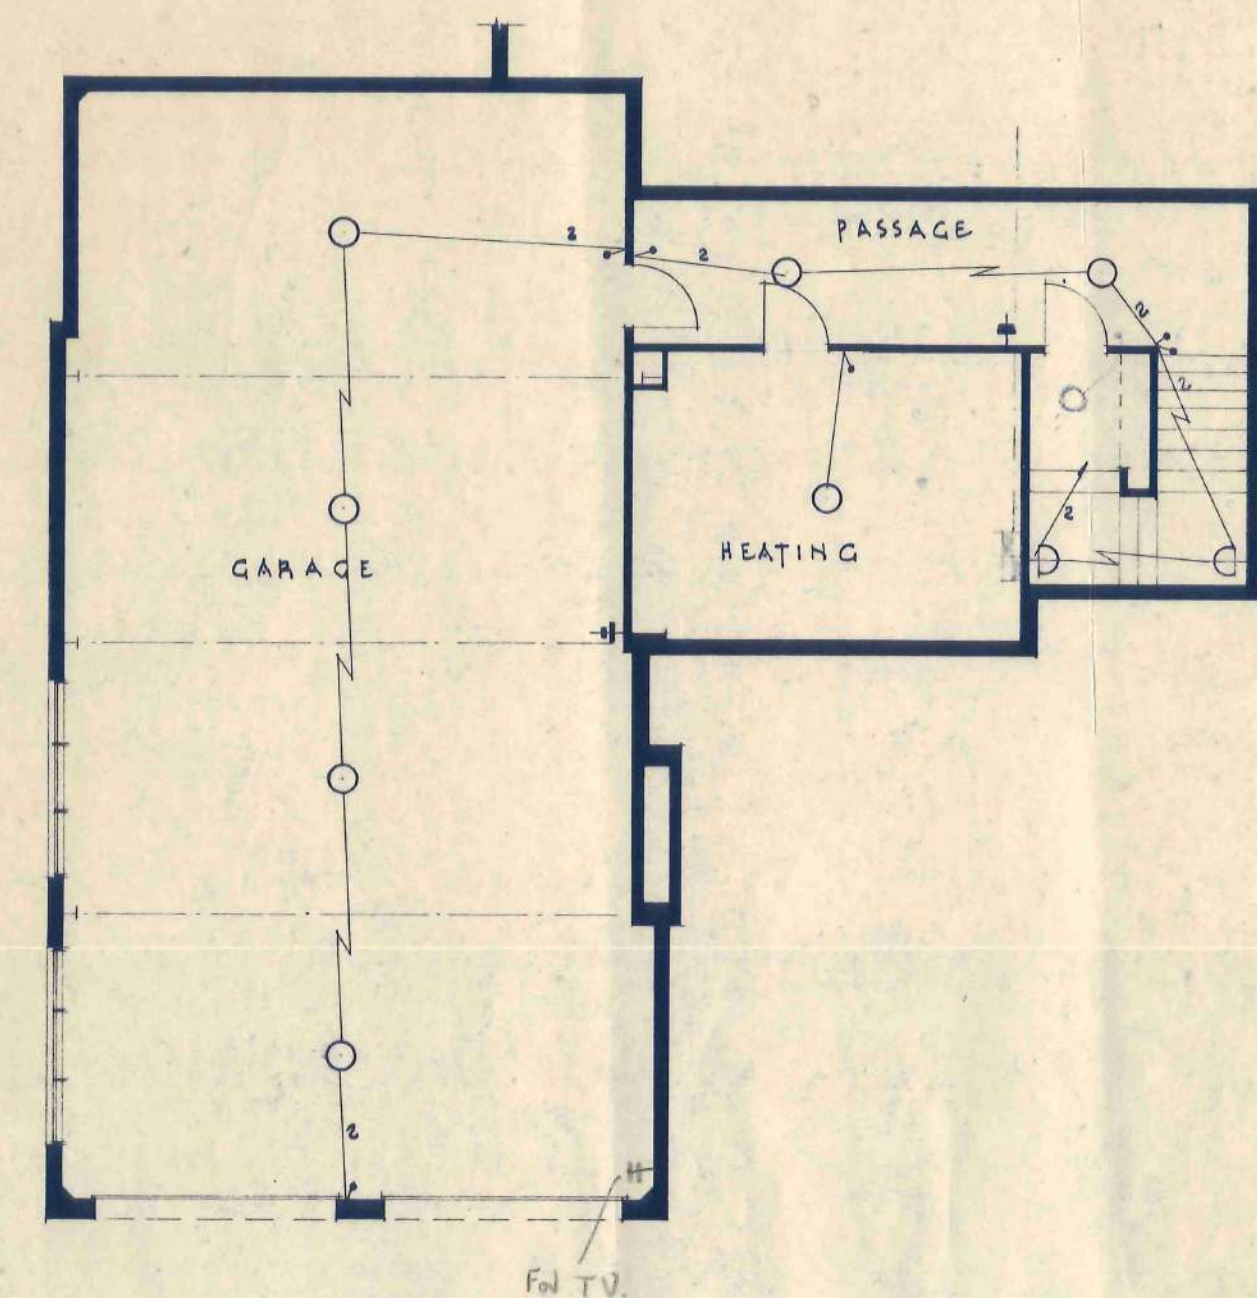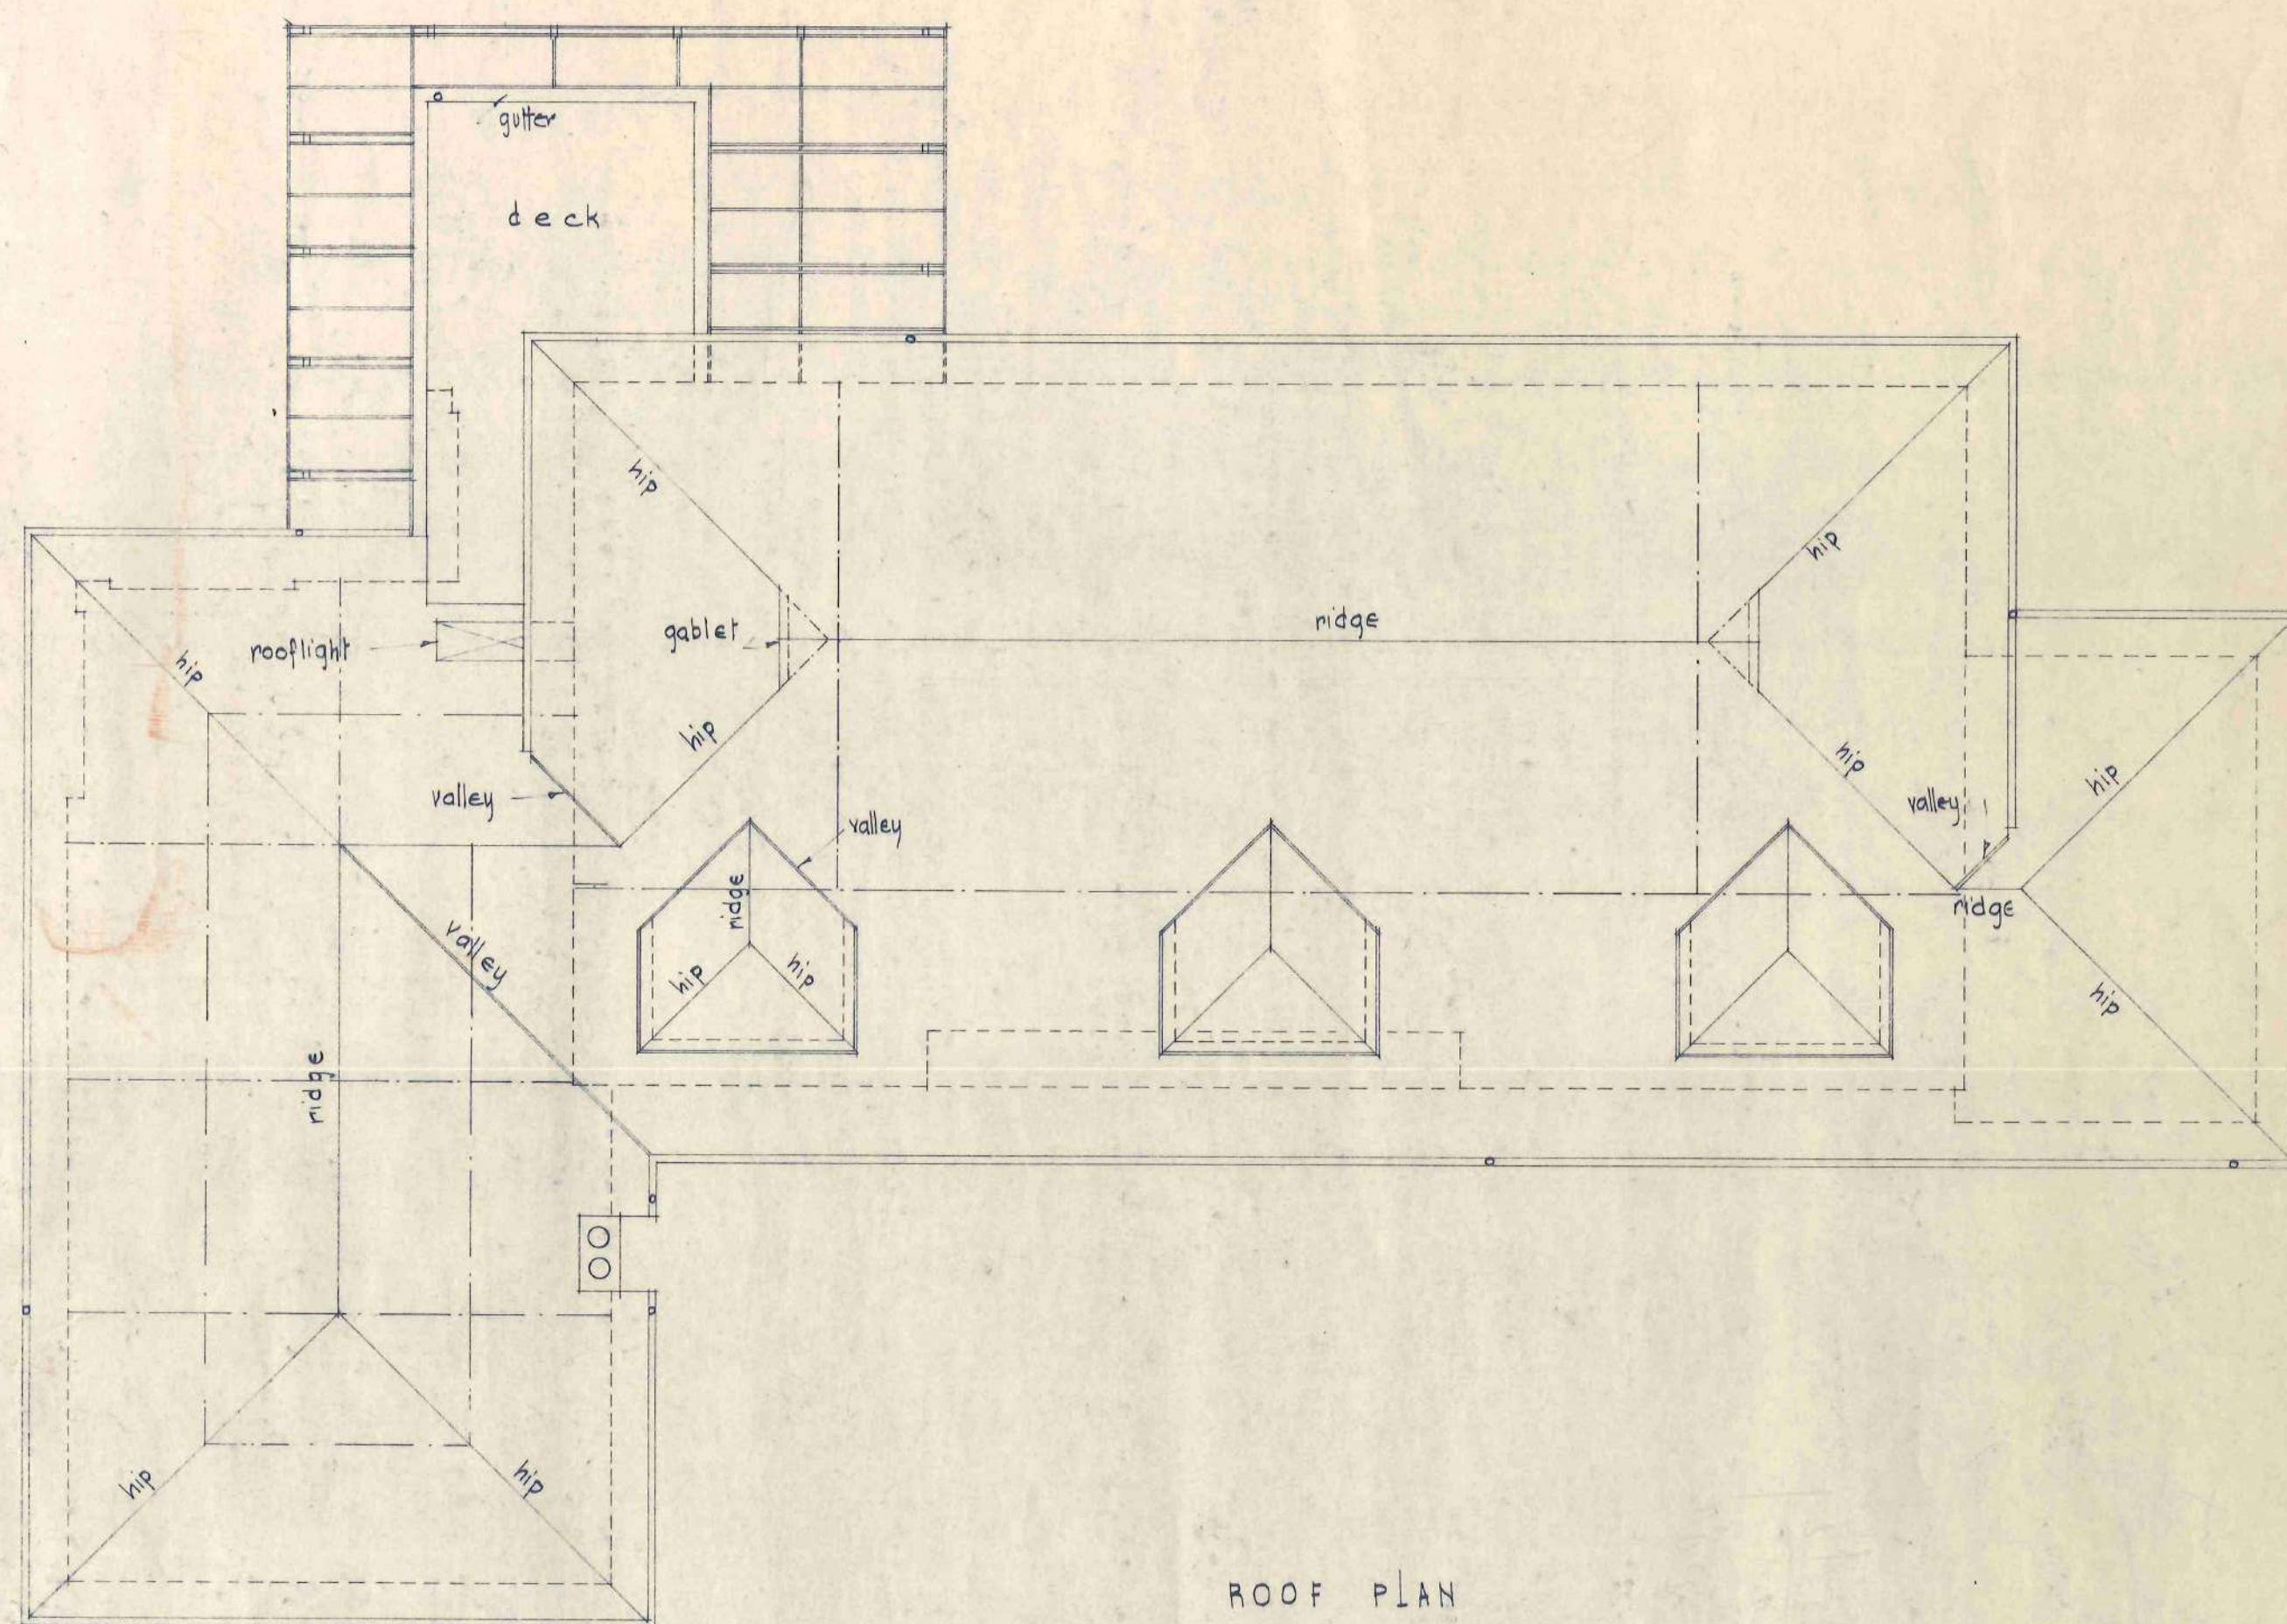

Amendment 1: 20-8-68
2: 23-9-68

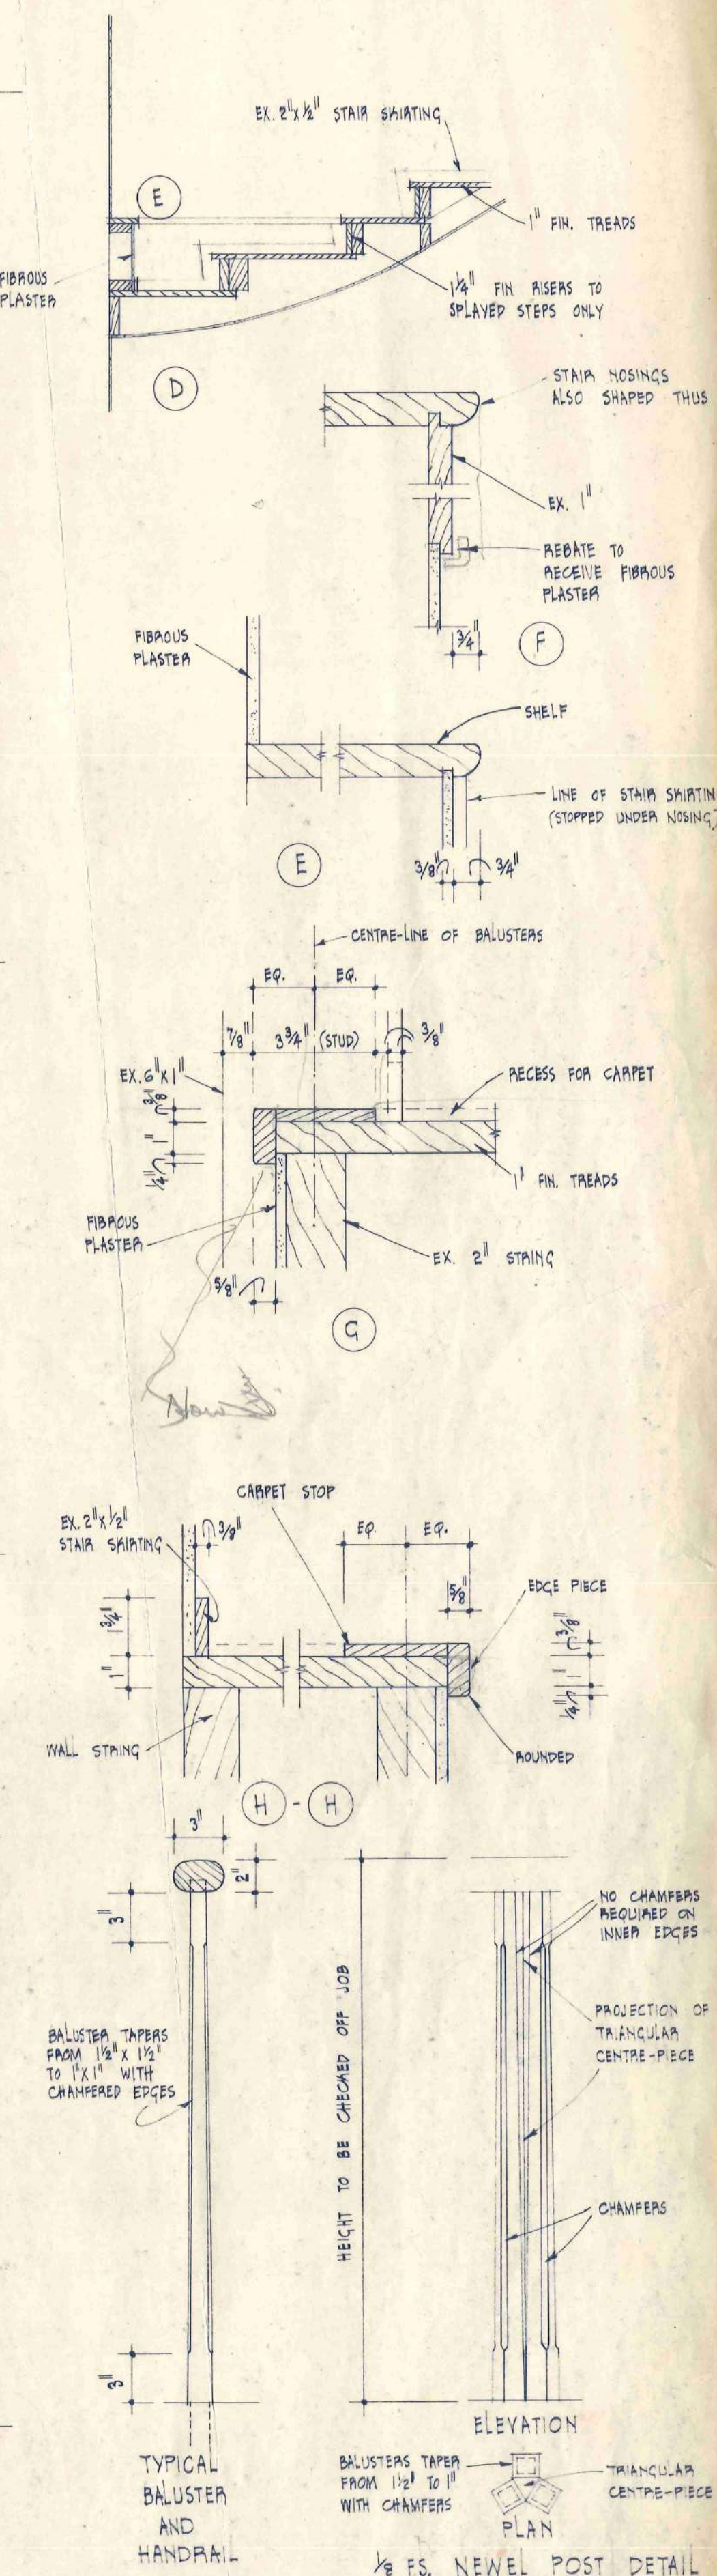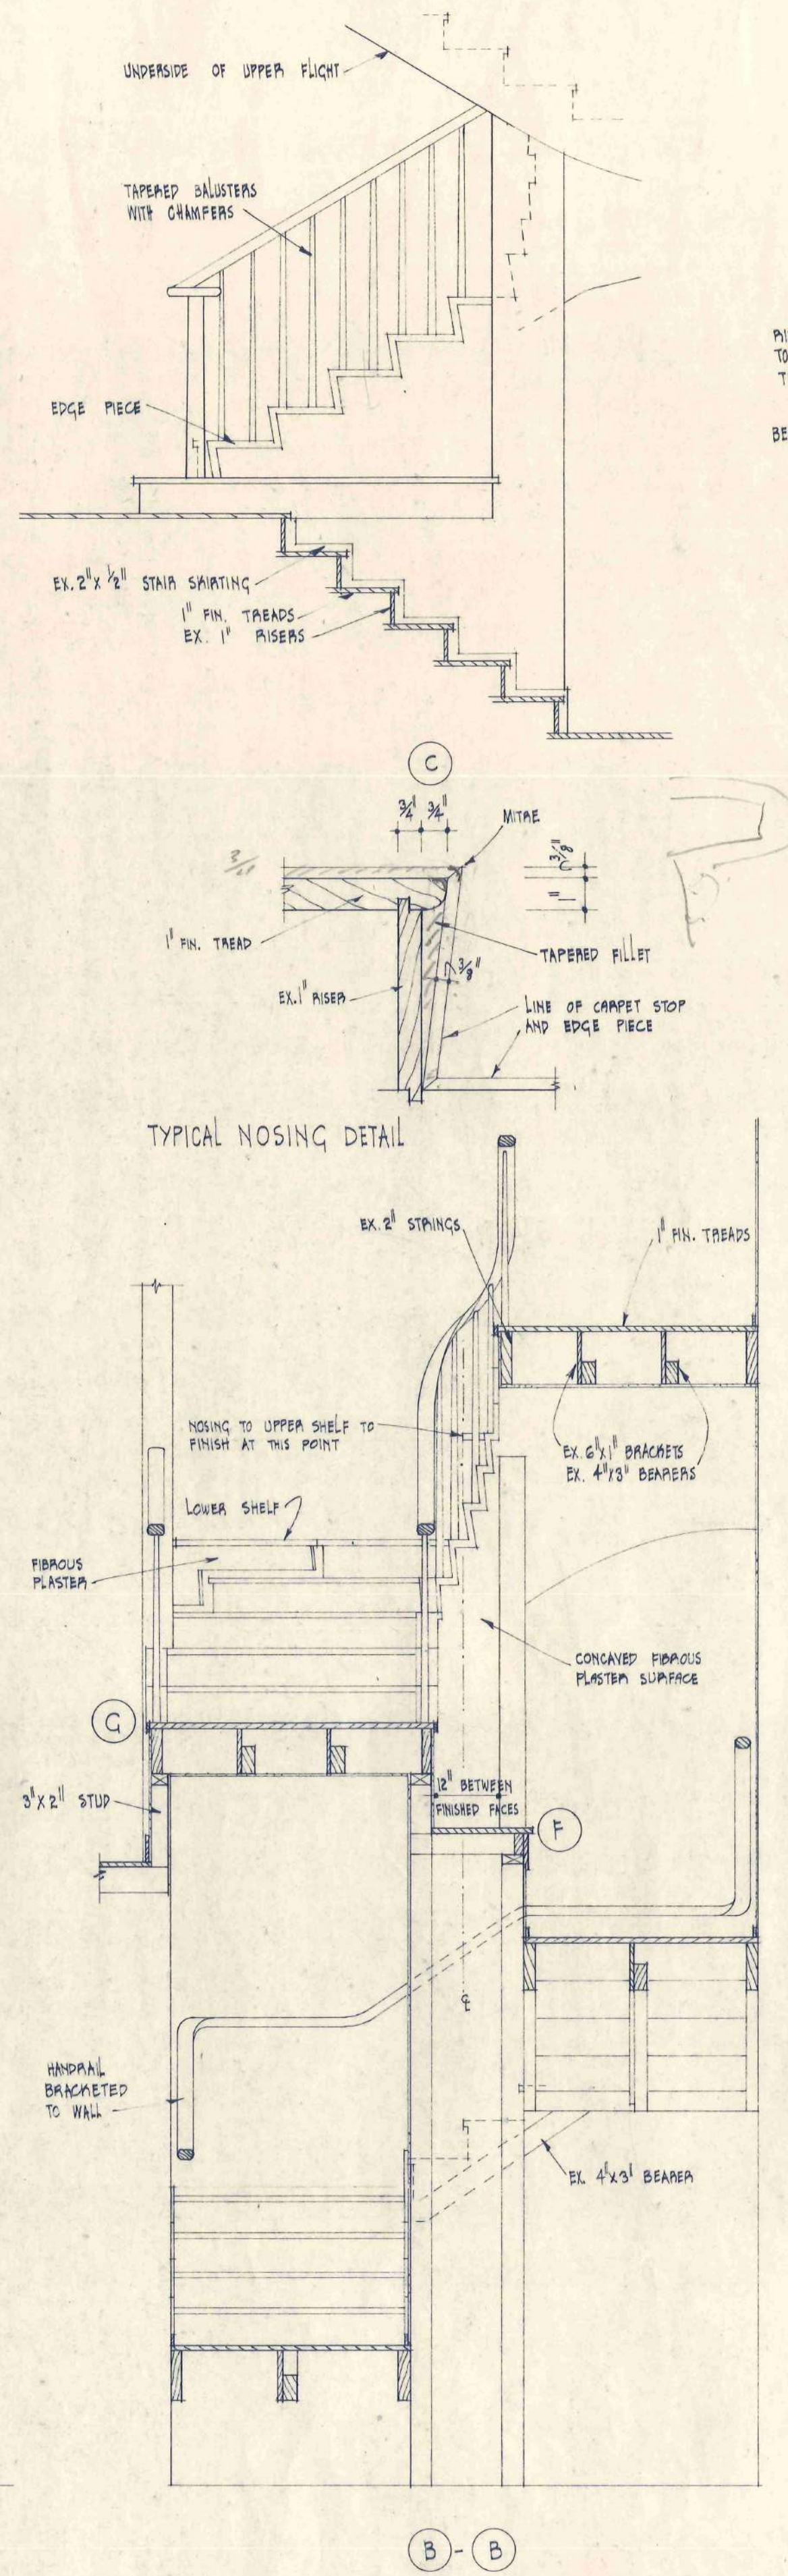

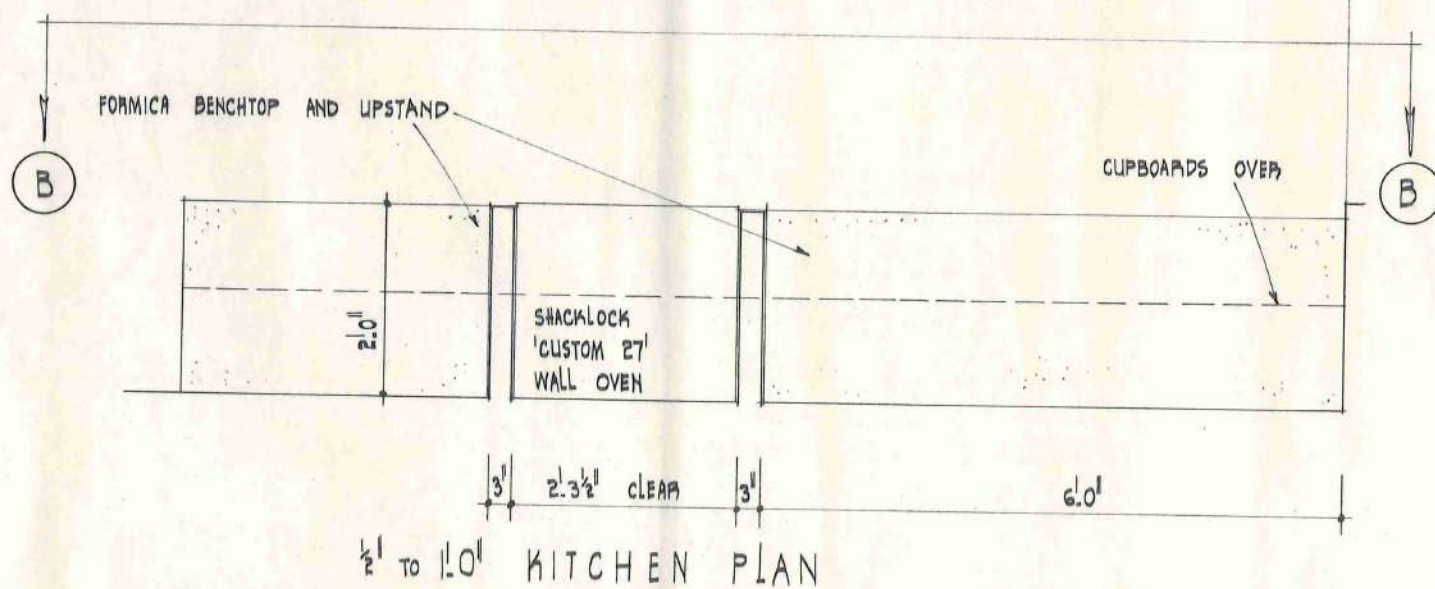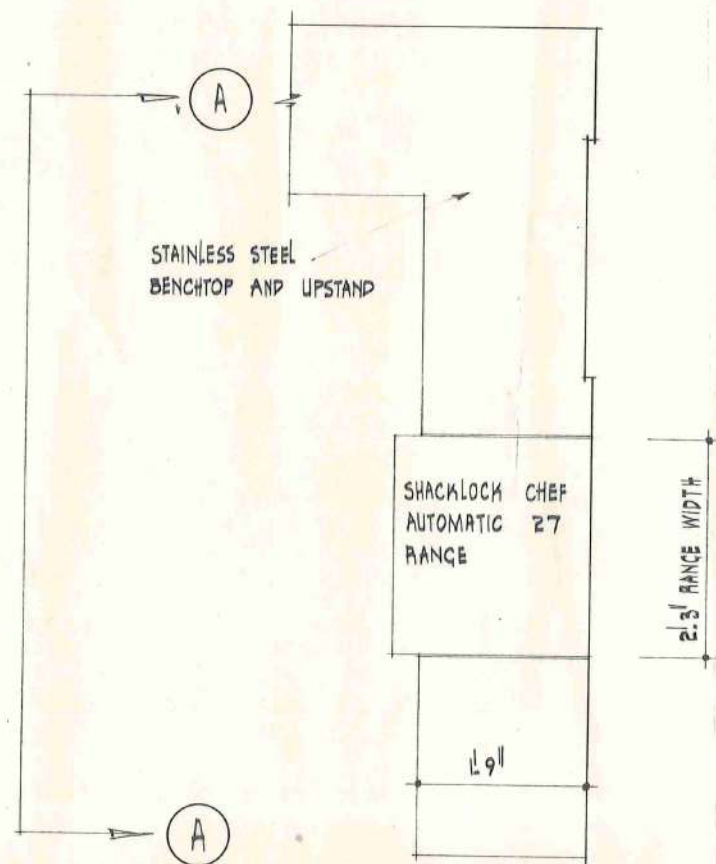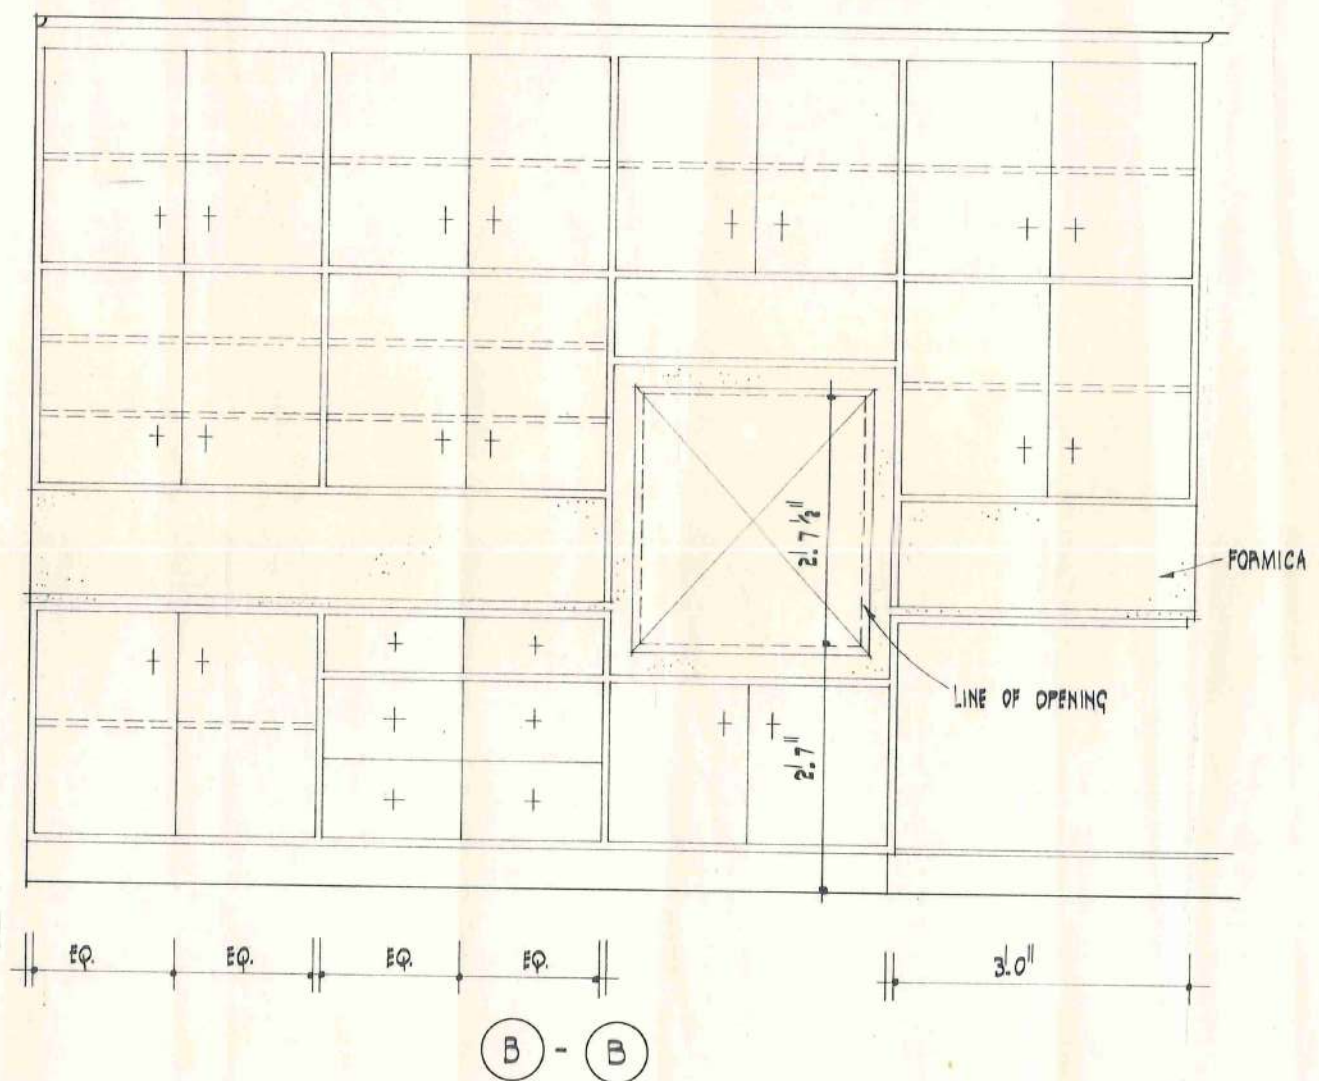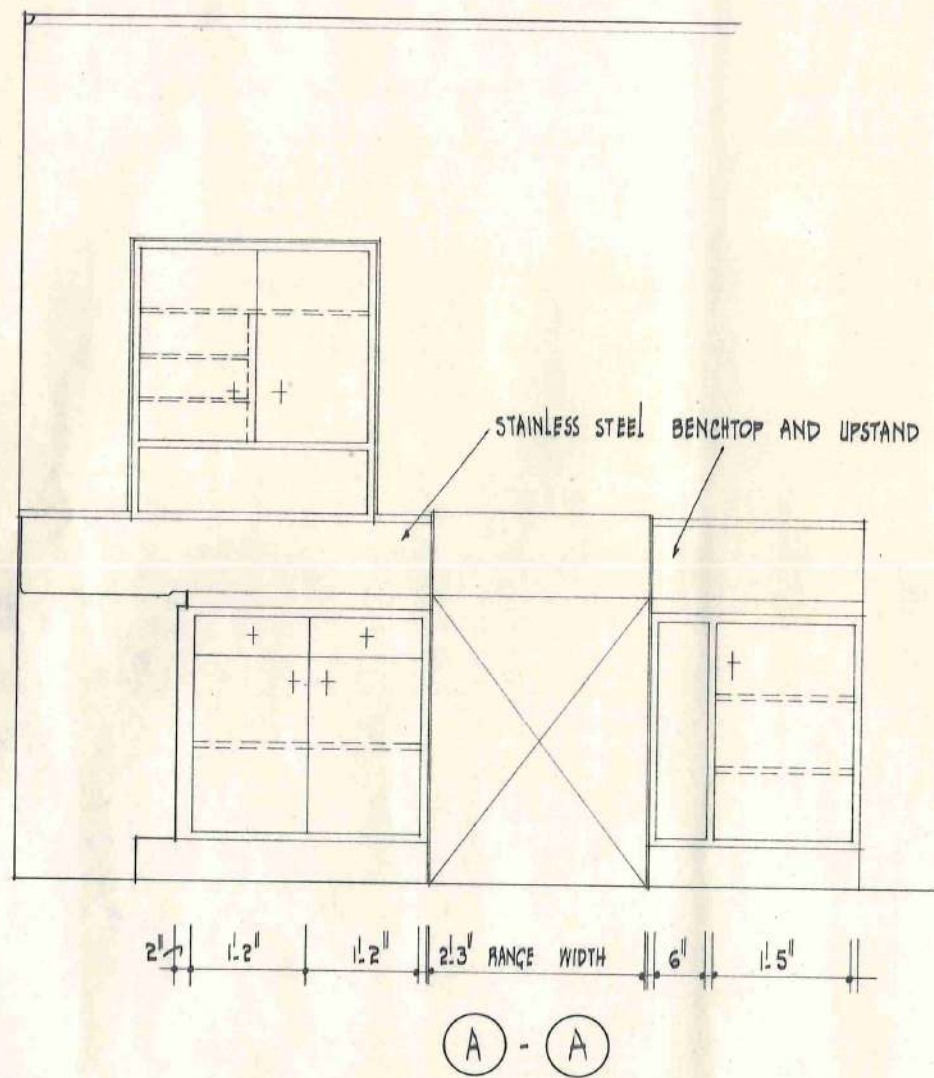

AMENDMENTS TO KITCHEN PLAN

TO BE READ WITH DRAWING NO. 369/15

THE C.C. TOOP HOUSE AT WAIKANA E

GIRDLESTONE AND MITCHELL
REGISTERED ARCHITECTS
LOWER HUTT


JANUARY 1969
SCALE: 1/2" TO 1' 0"
DRAWING NO. 369/26

10 July To Bed.


Kitchen Pellets 4" x 4" made in West Wall.

For Pellet Same.


Laundry Pellets
4" x 4" not 3" as shown.

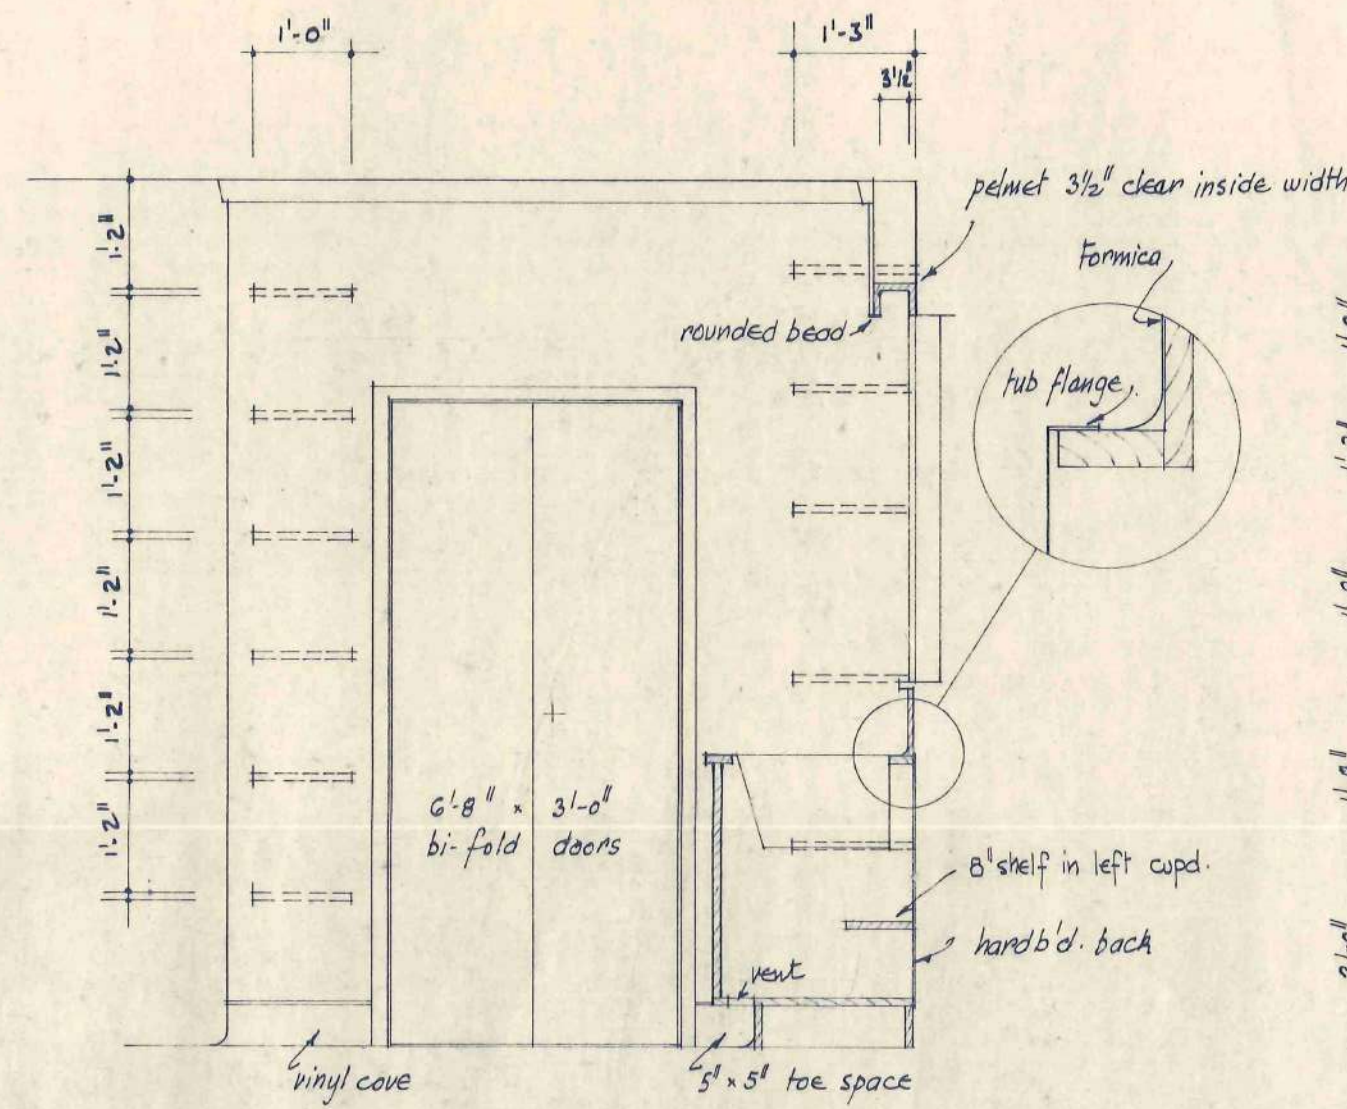


1 1

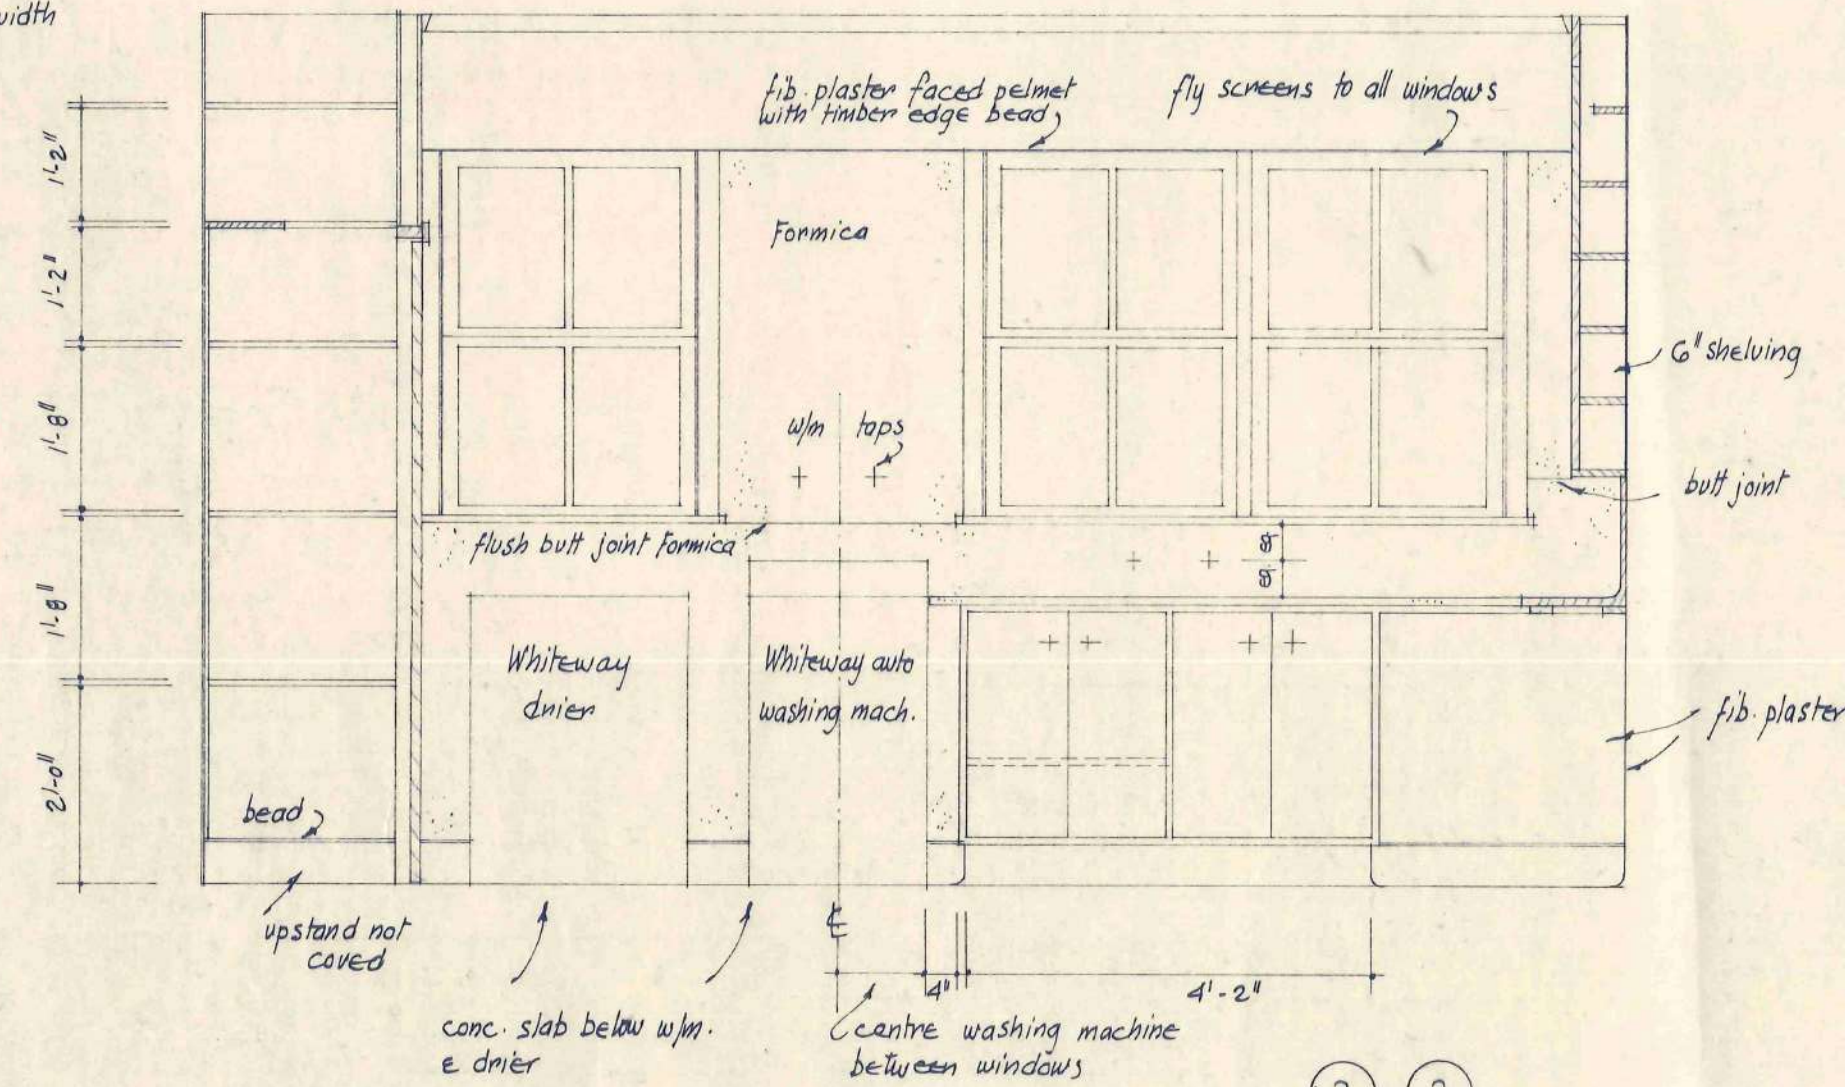


2 2

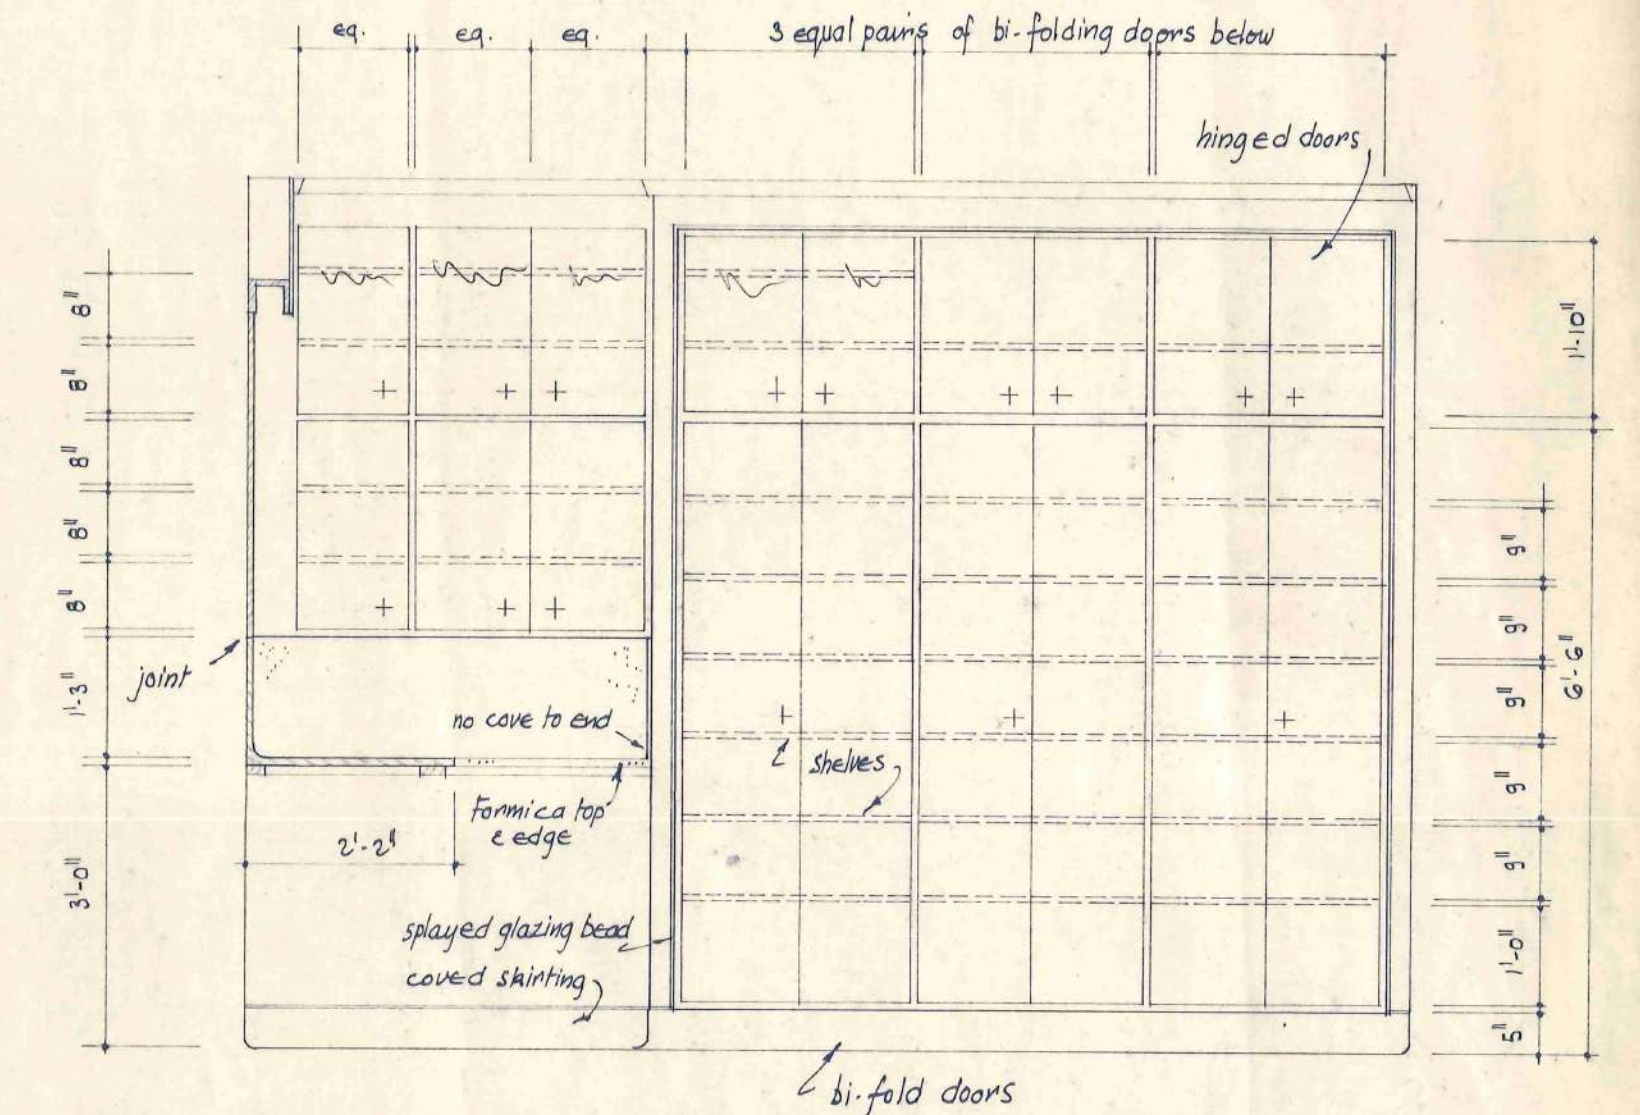

3 3

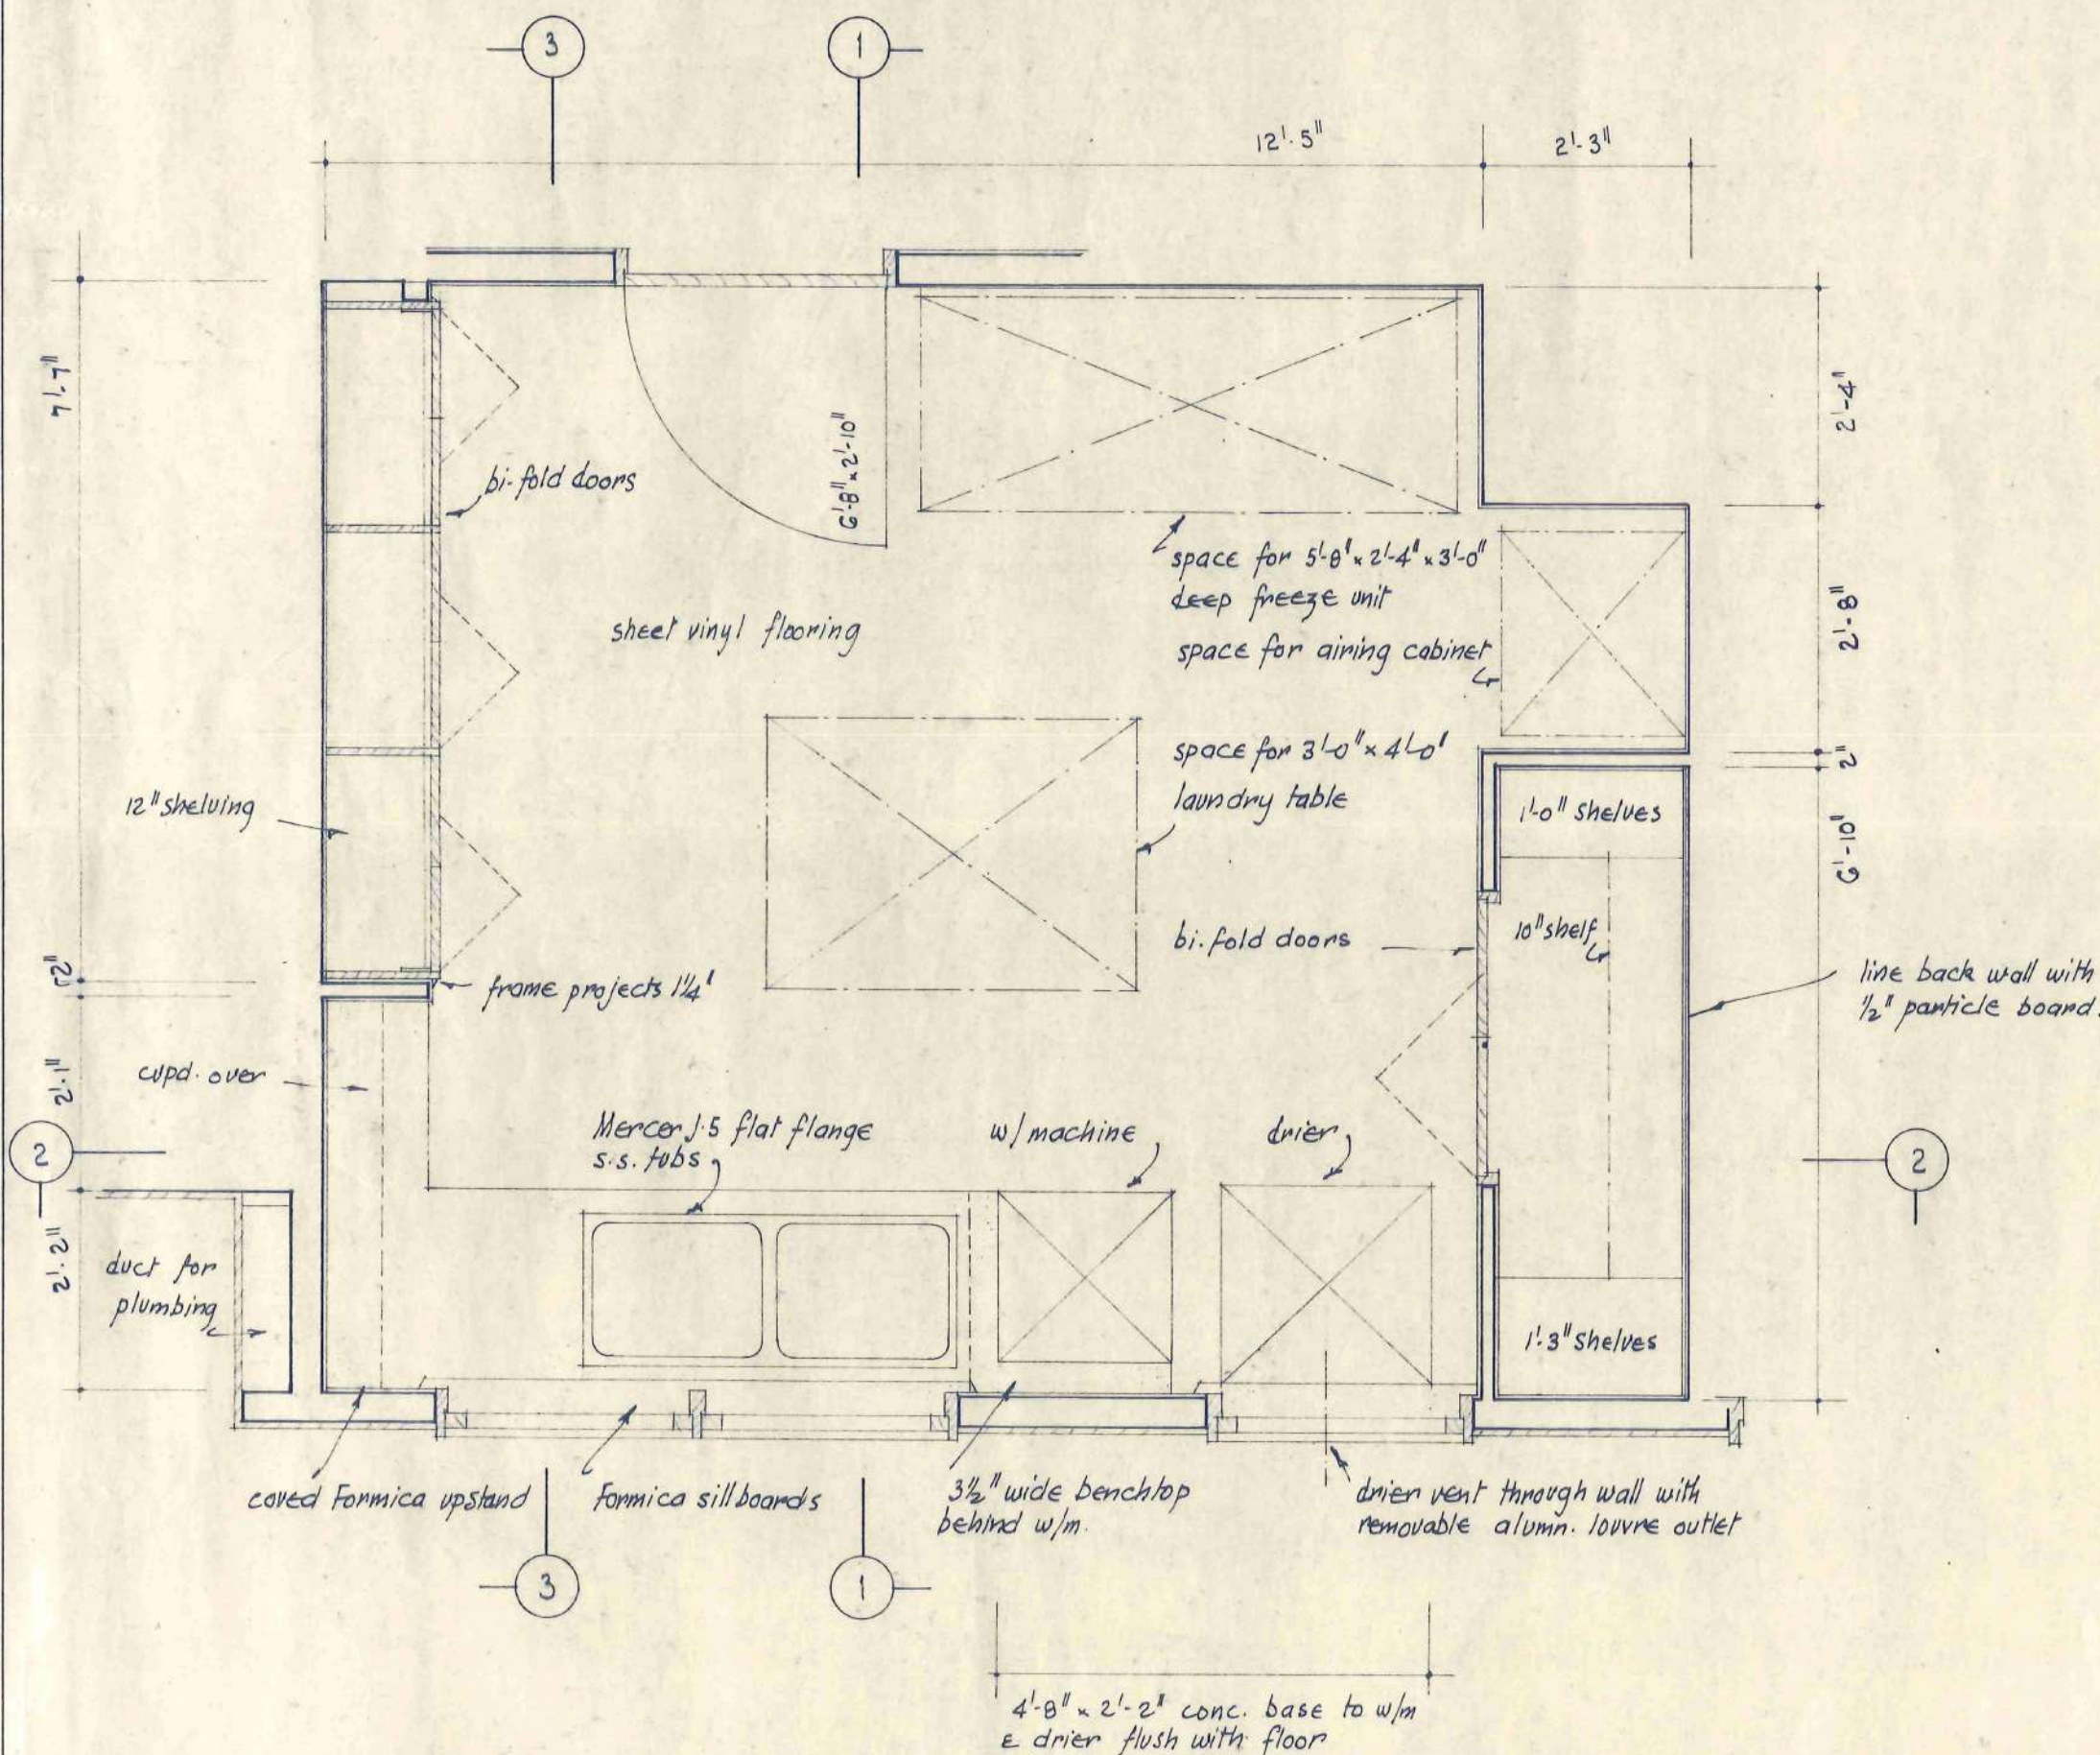


LAUNDRY

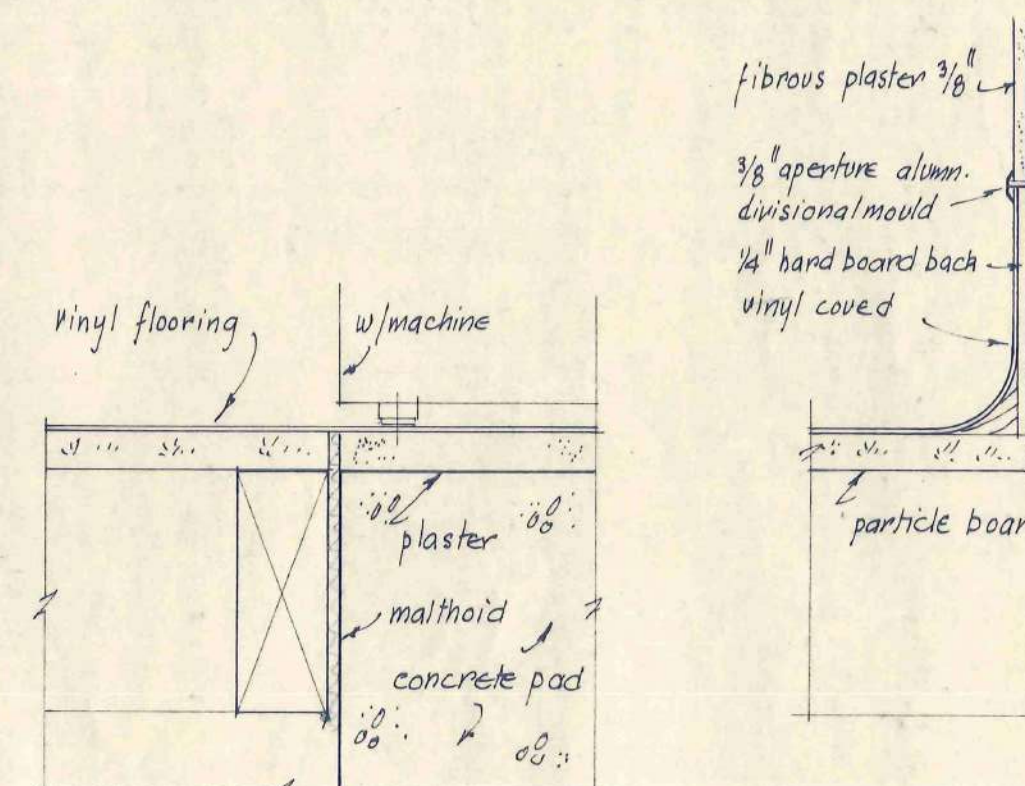


Detail at junction of timber to
concrete floor below washing machine

QUARTER FULL SIZE DETAILS.

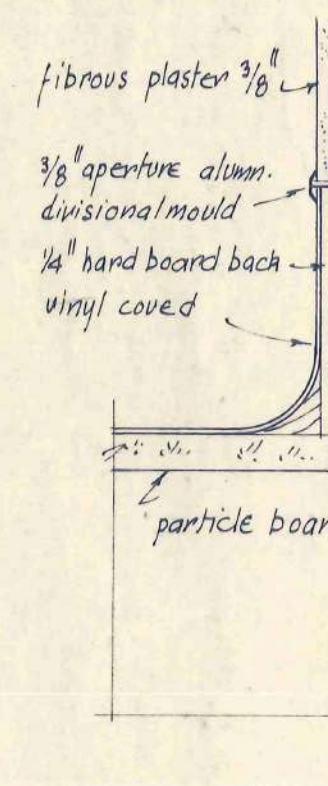


Detail of vinyl coved skirting
(typical for all vinyl floors)


QUARTER FULL SIZE DETAILS.

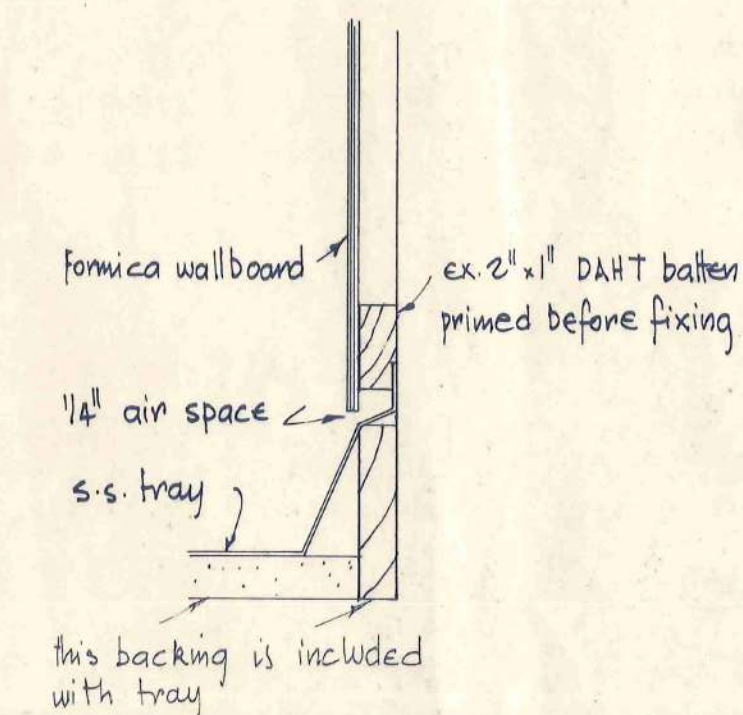


Detail at upstand of showers.

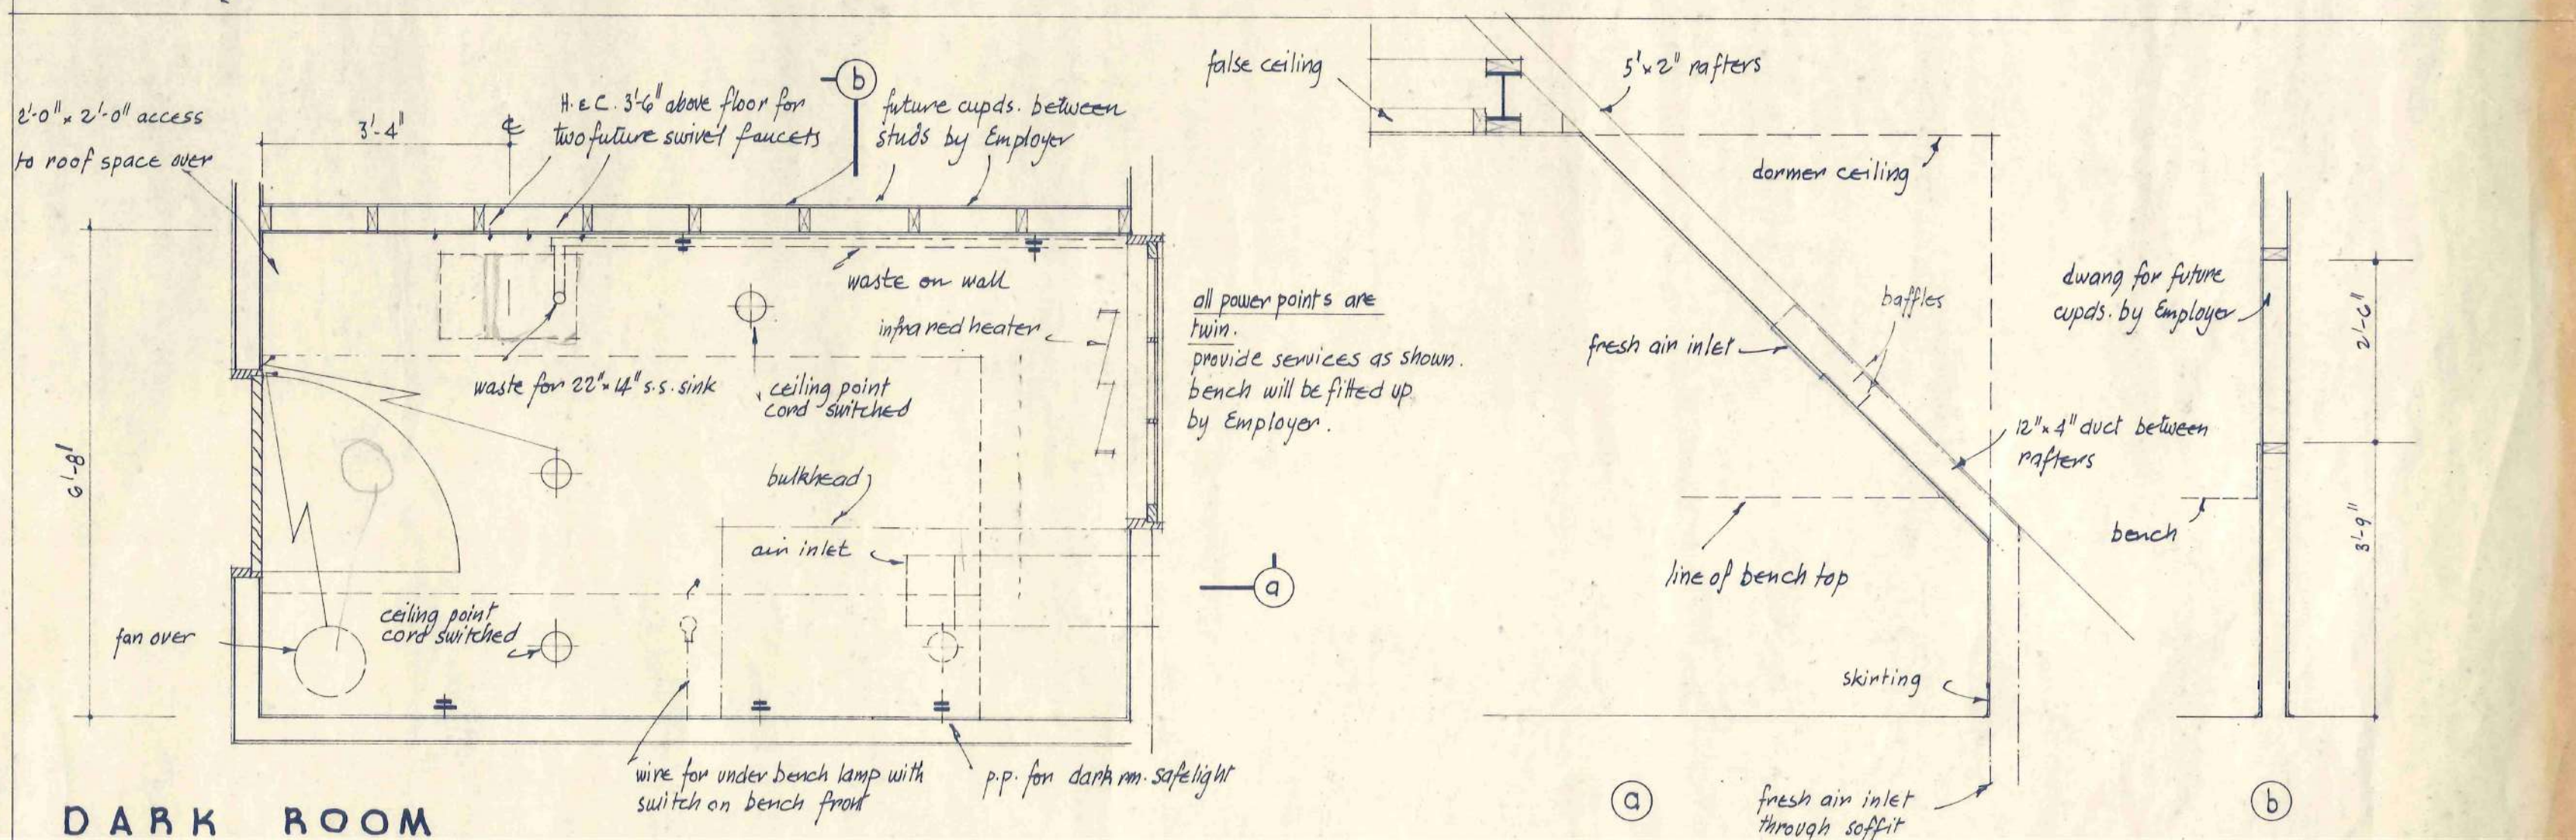


DARK ROOM

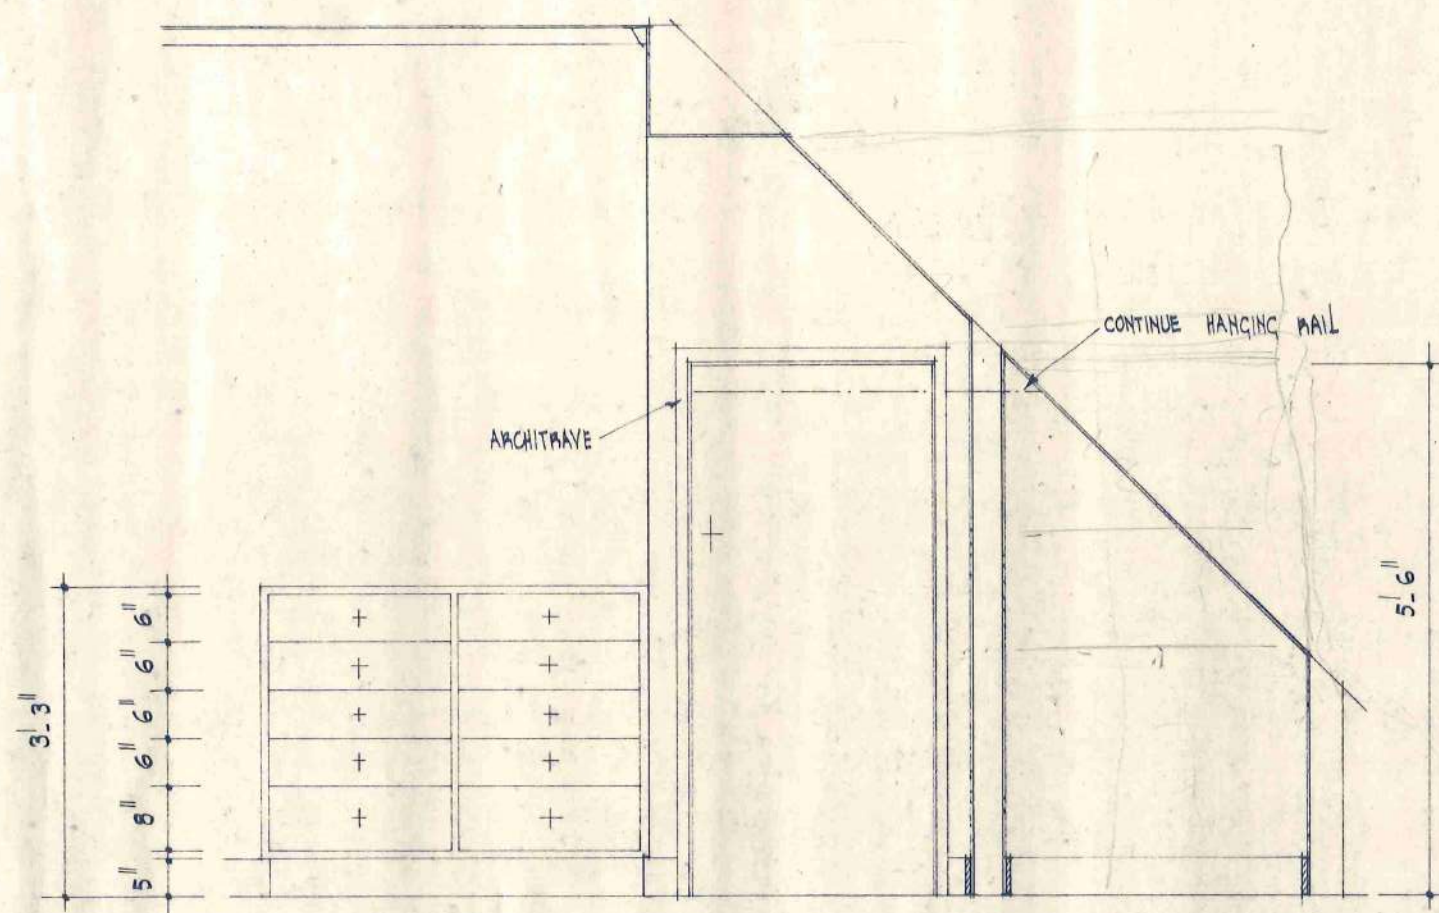


ELEVATION - EAST WALL

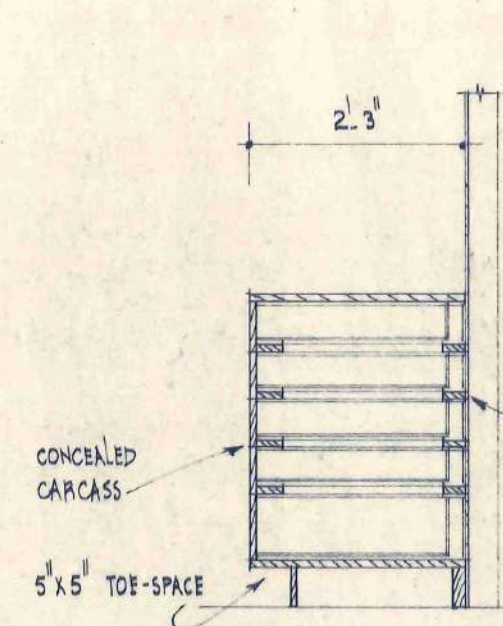


A - A

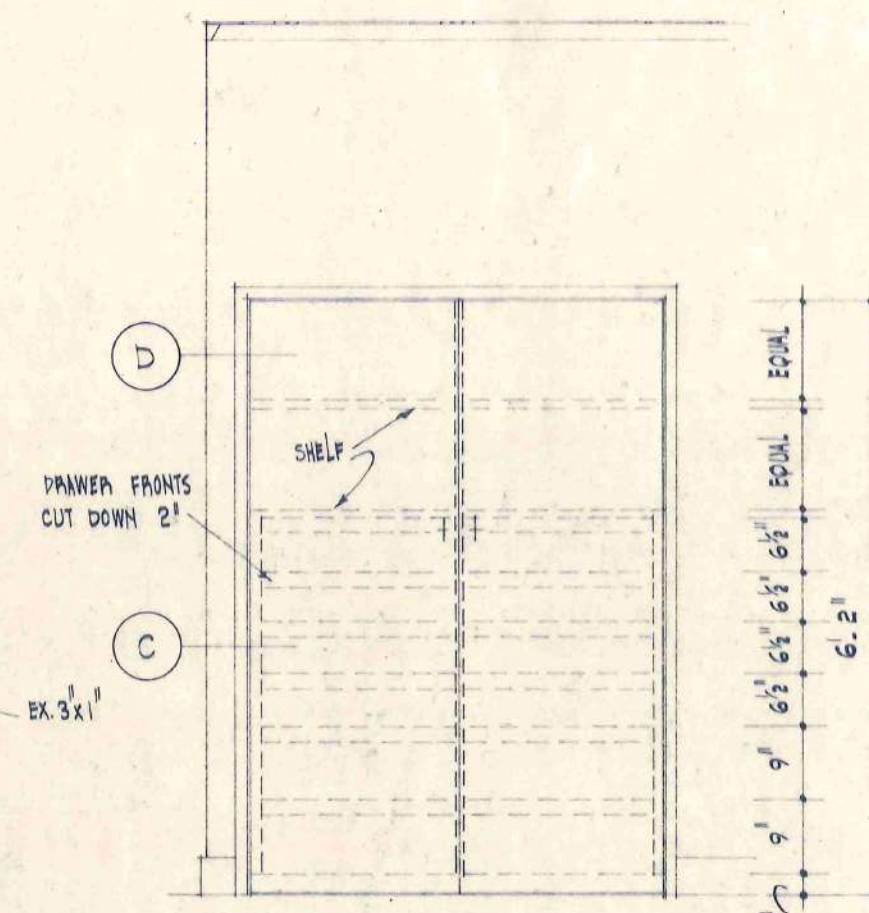


ELEVATION - SOUTH WALL

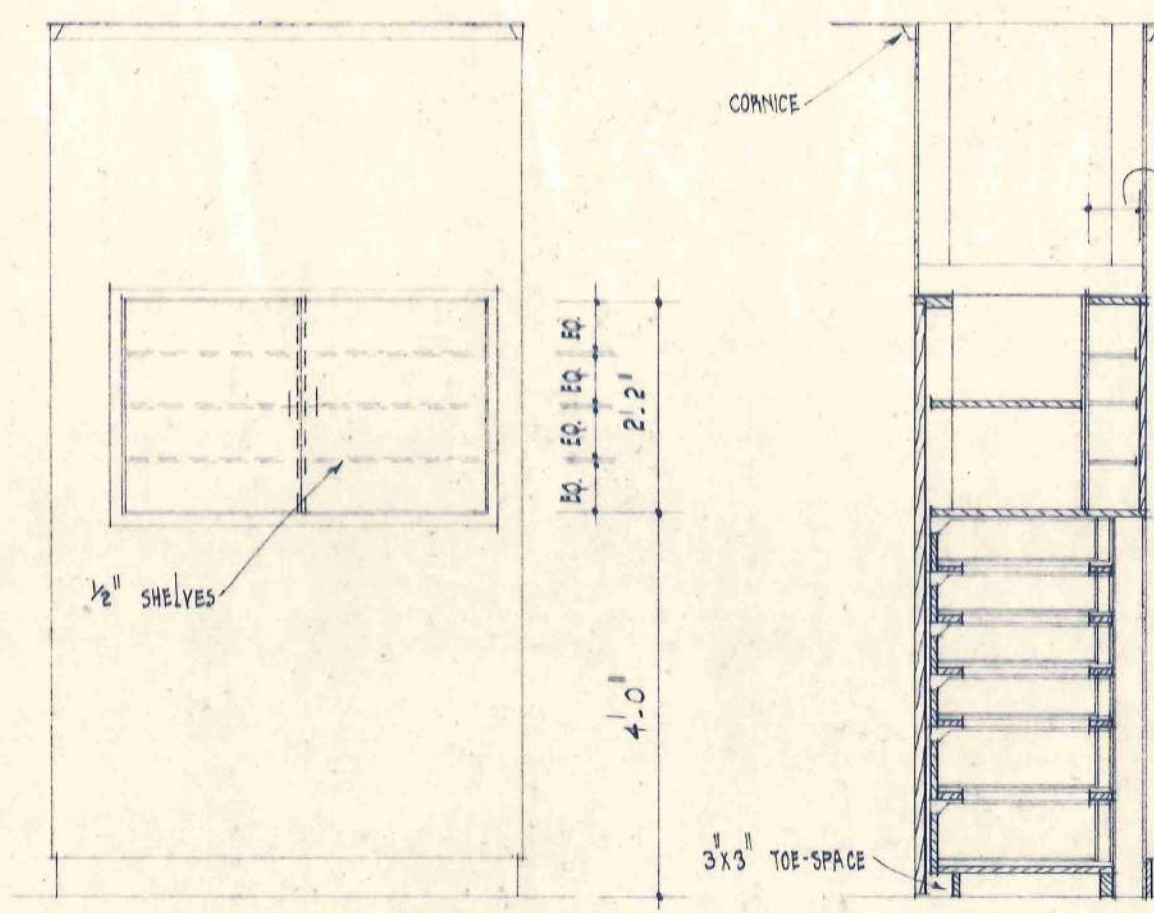


ELEVATION - BATHROOM 5

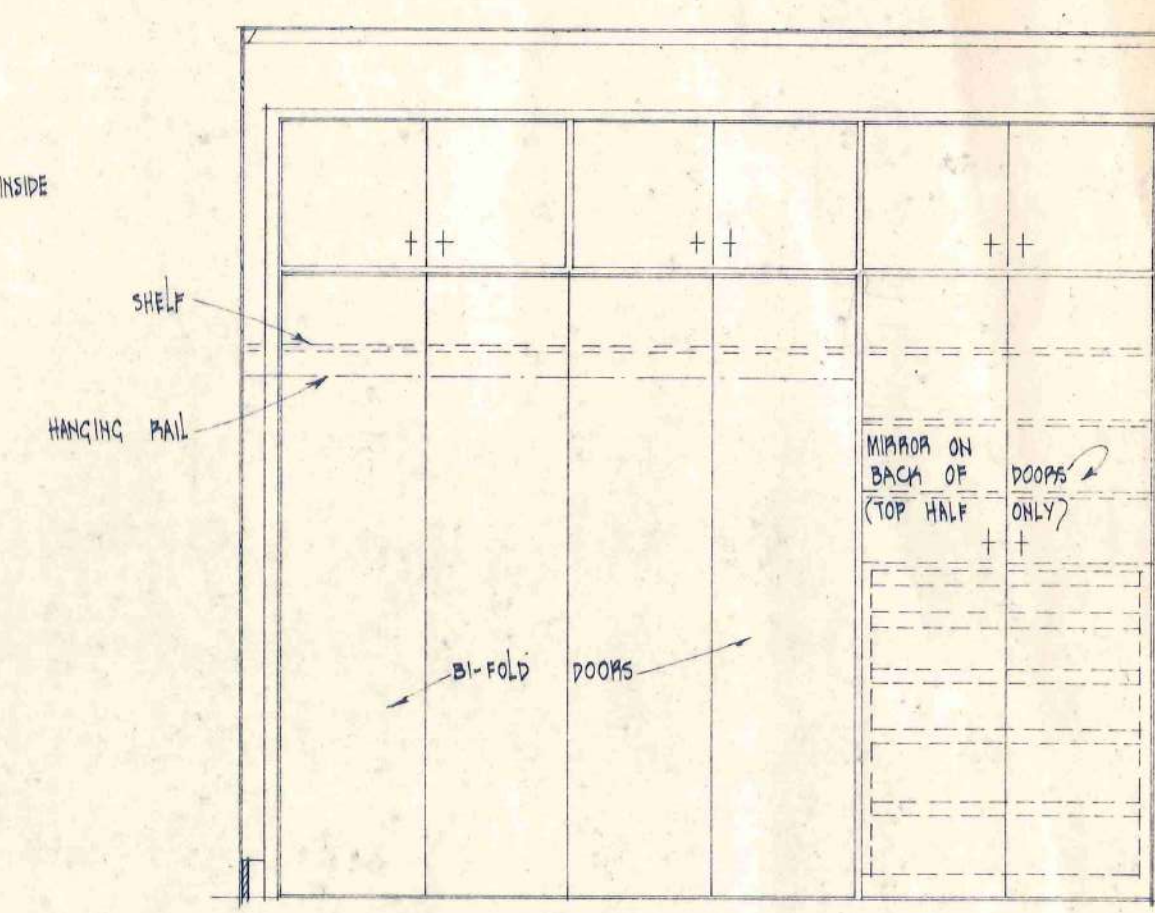


ELEVATION - BEDROOM 4
(TYPICAL WARDROBE ELEVATION)

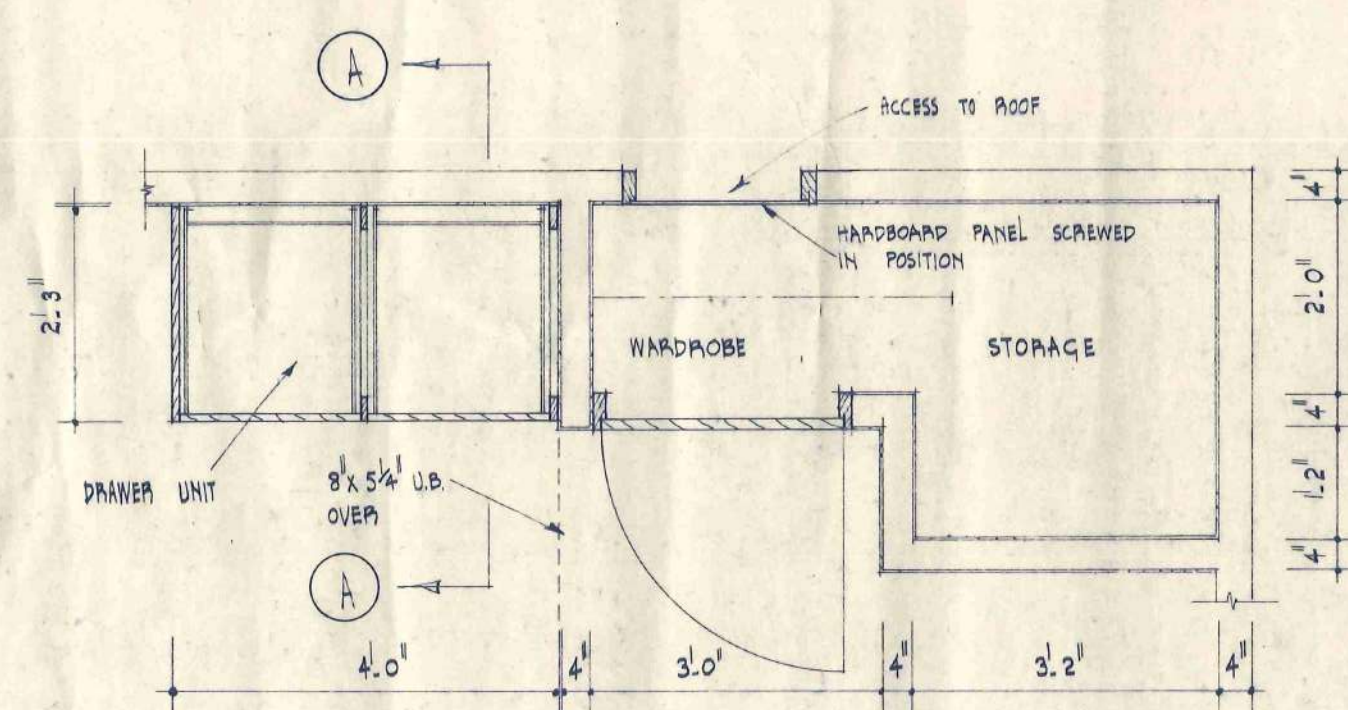


PLAN - MASTER BEDROOM

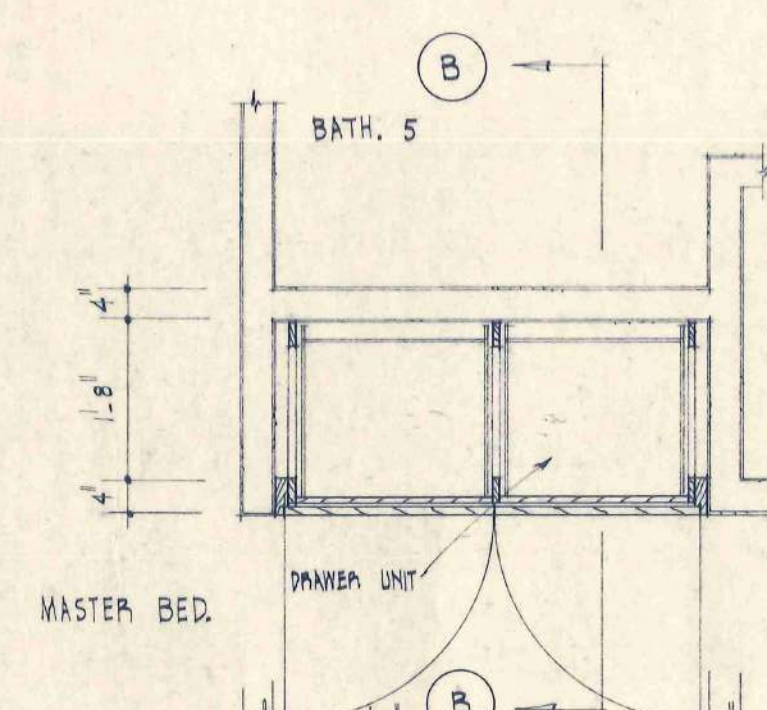


PLAN - MASTER BEDROOM AT C

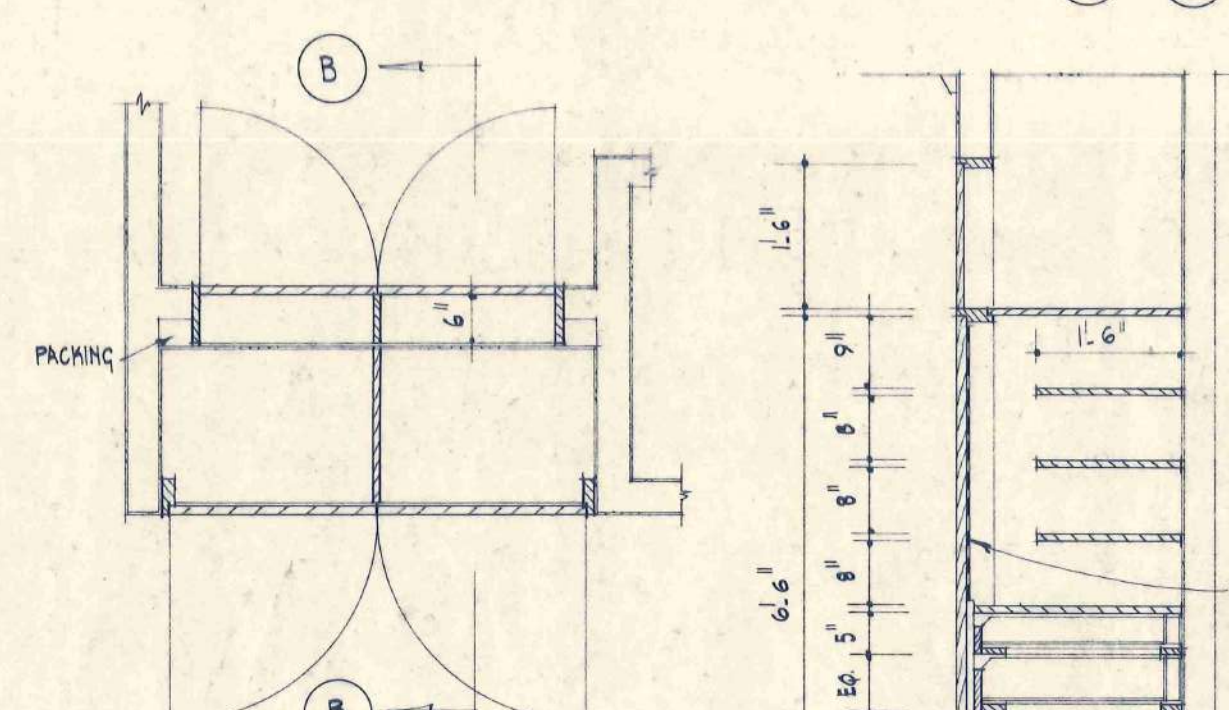


PLAN - MASTER BEDROOM AT D

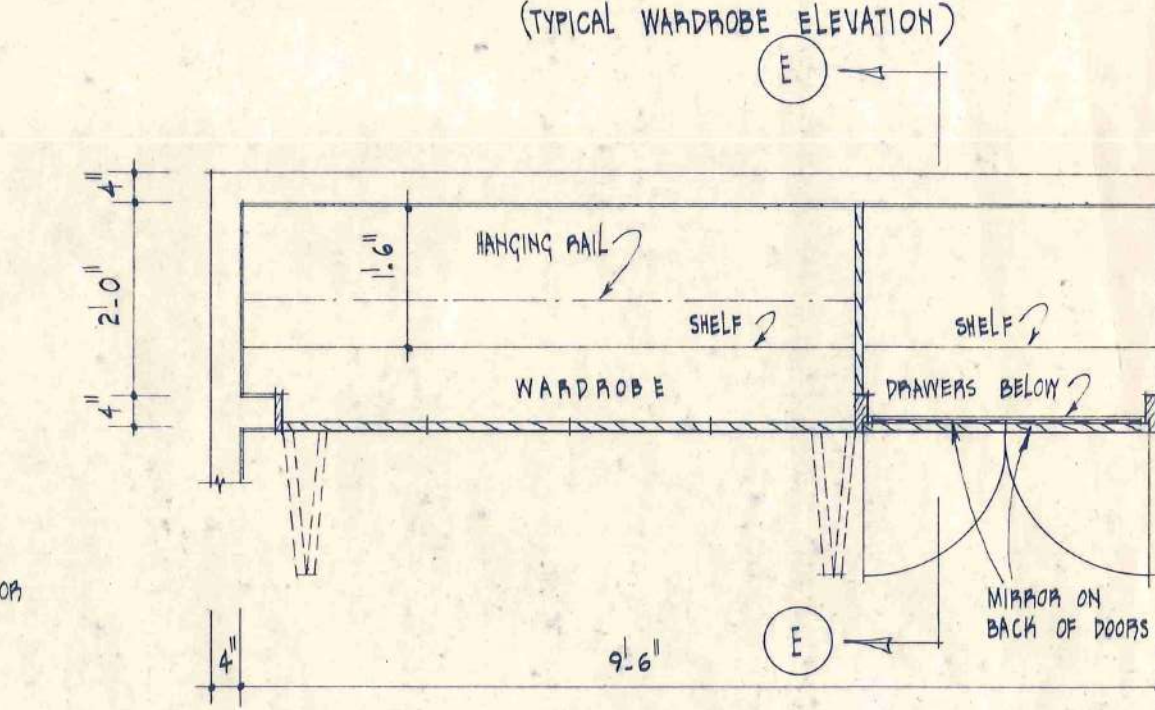


PLAN - BEDROOM 4

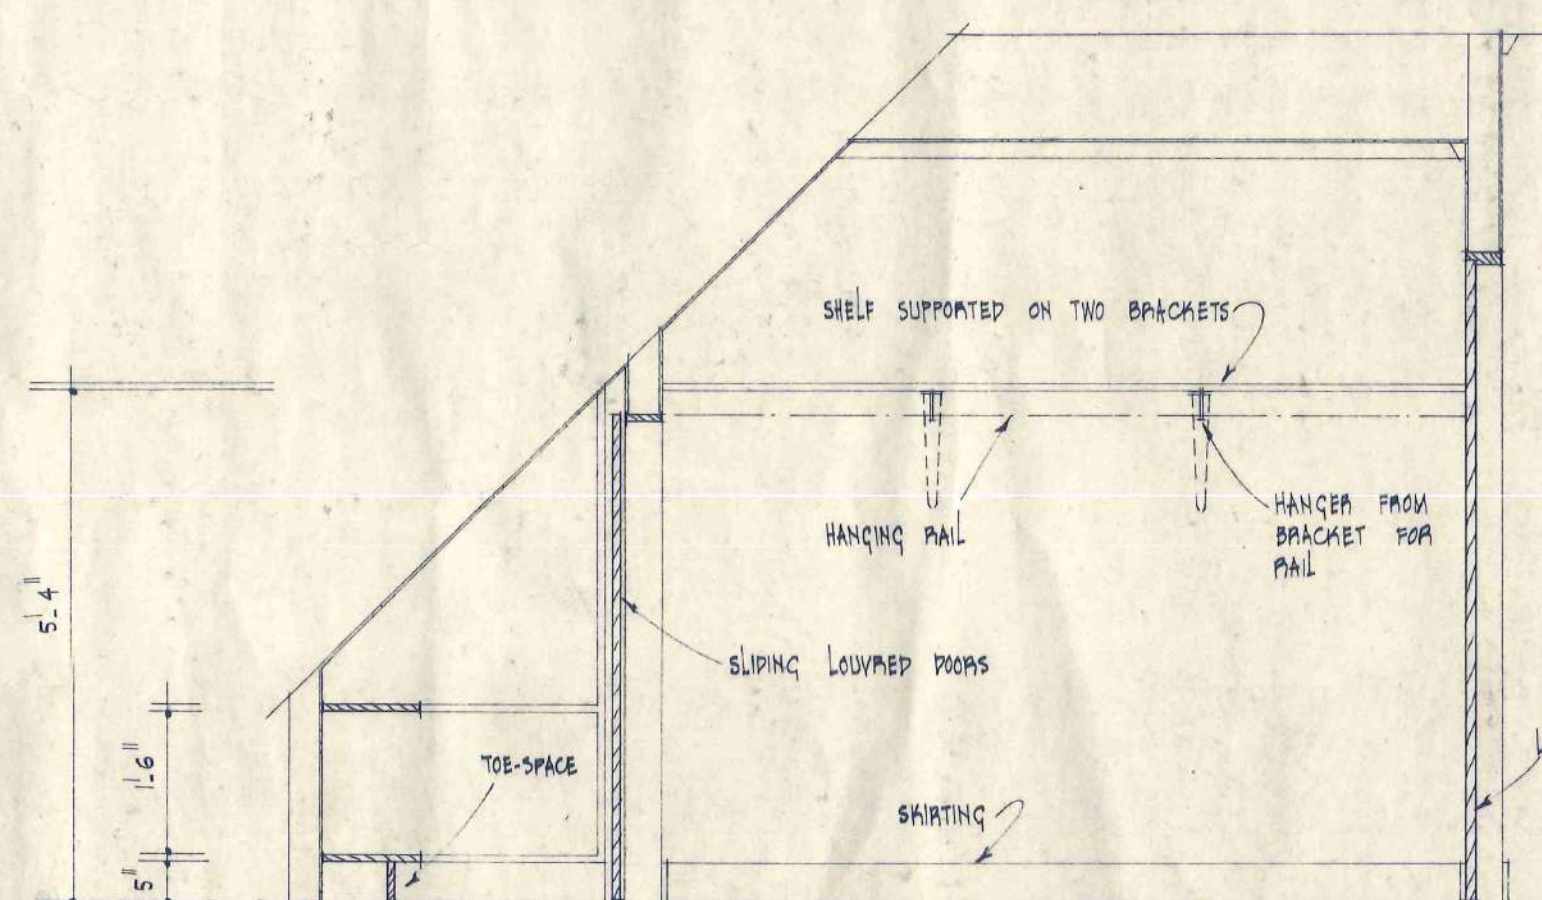


ELEVATION - WEST WALL

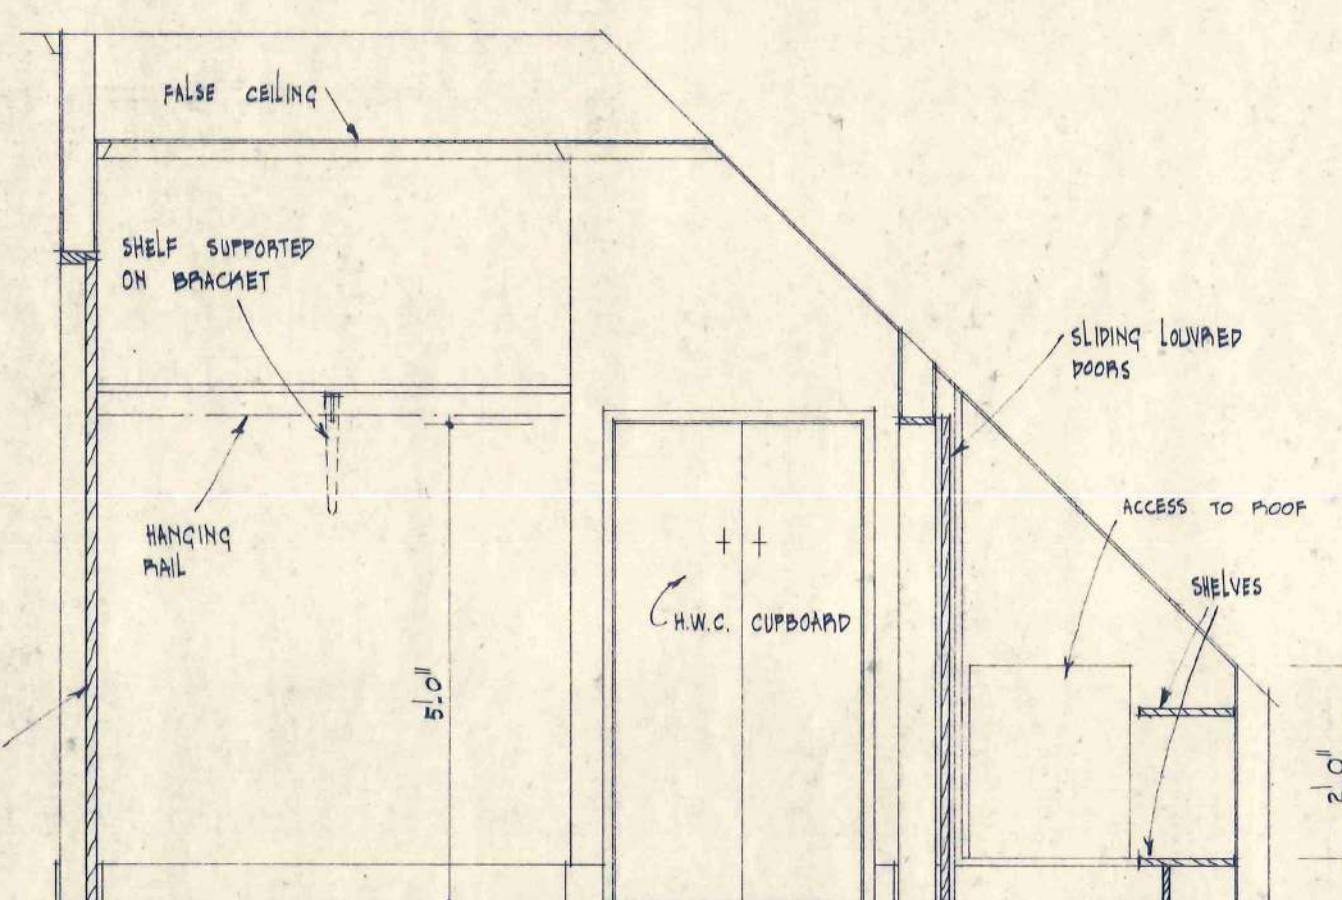


ELEVATION - EAST WALL

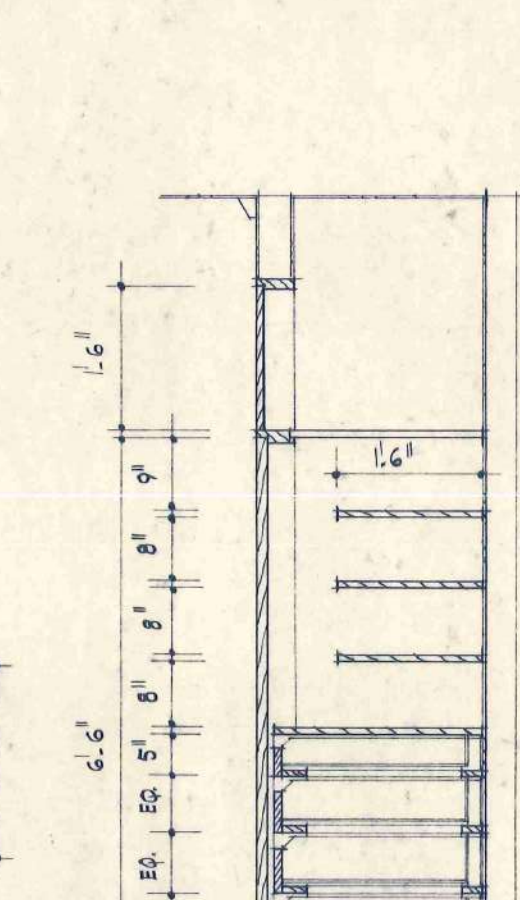


ELEVATION - DRAWER UNIT (BED 2)

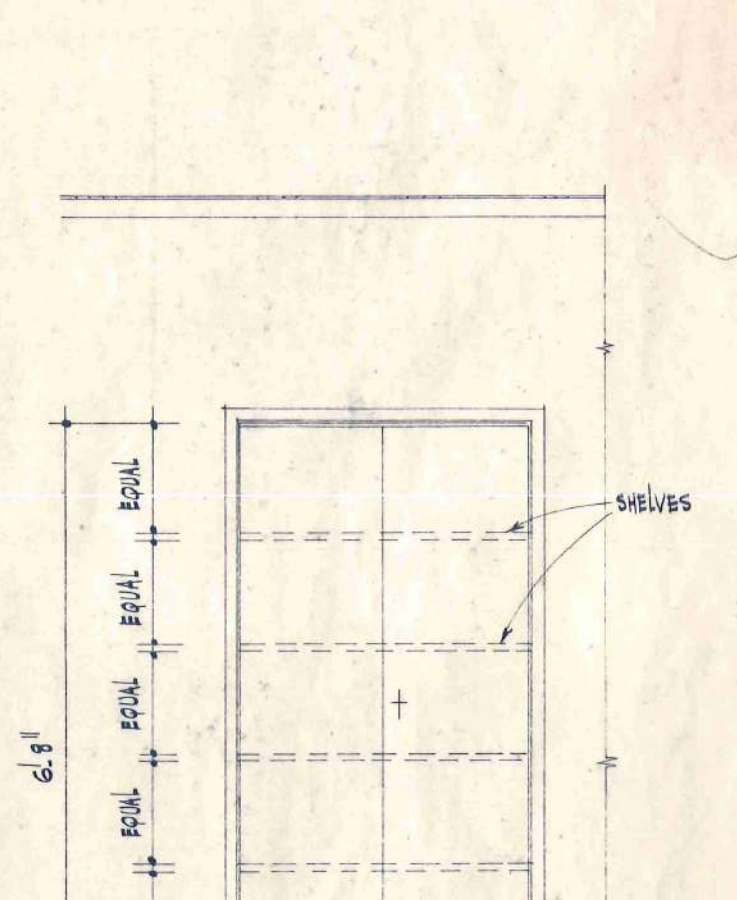


ELEVATION - WEST WALL BEDROOM 2

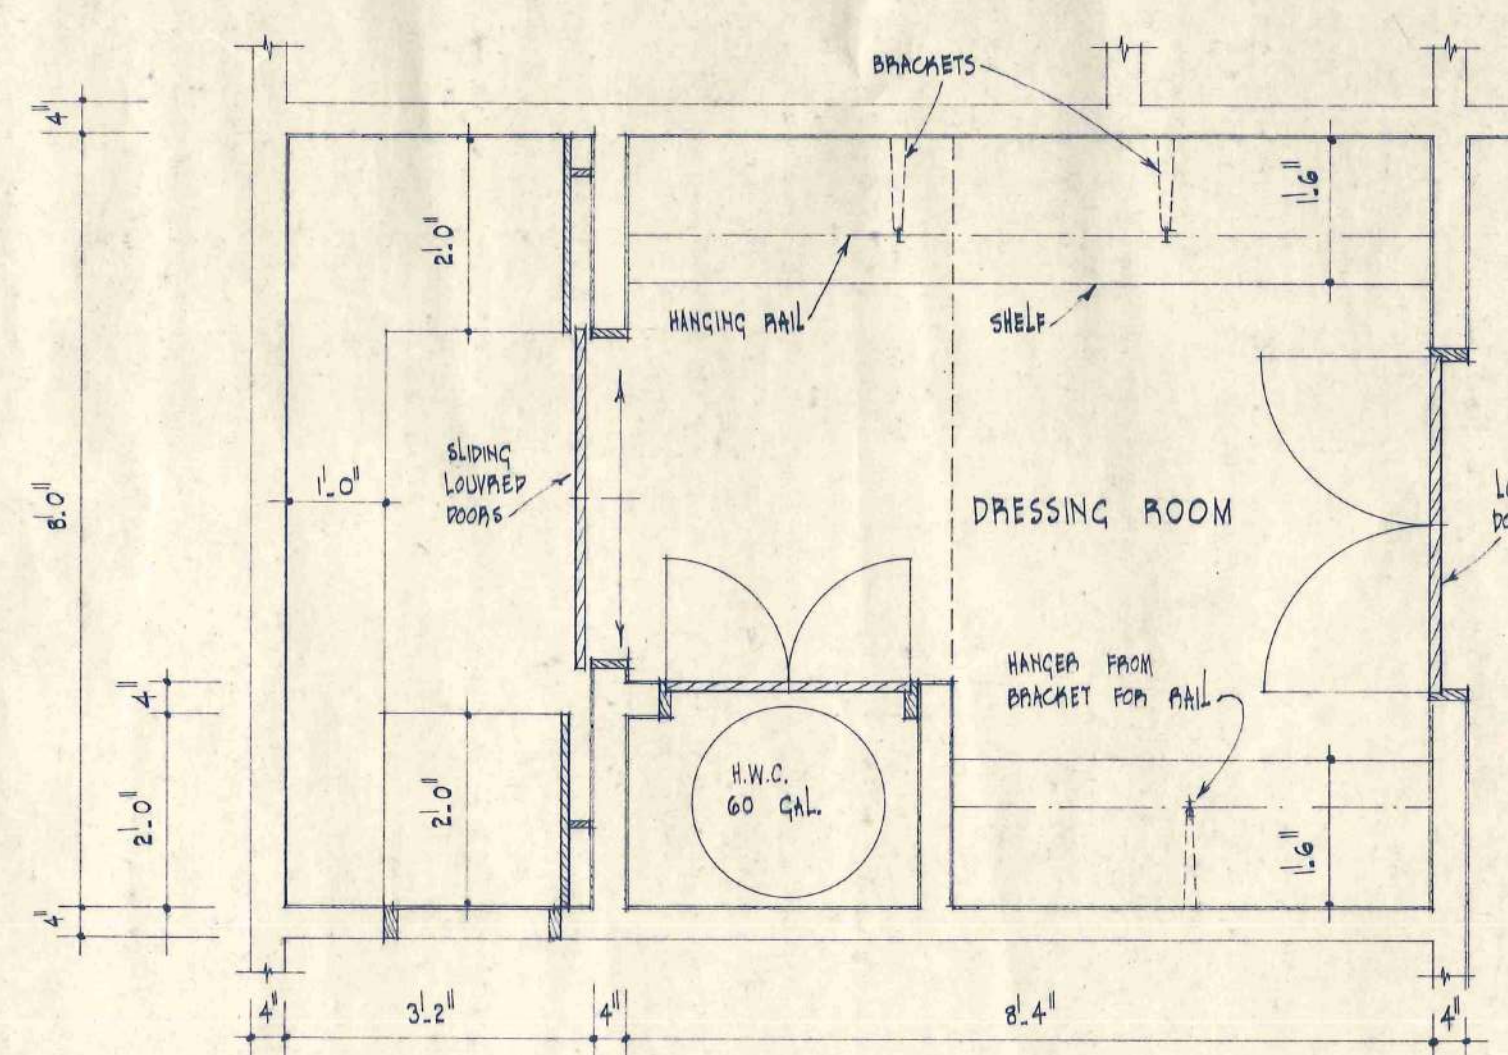


PLAN - BEDROOM 3

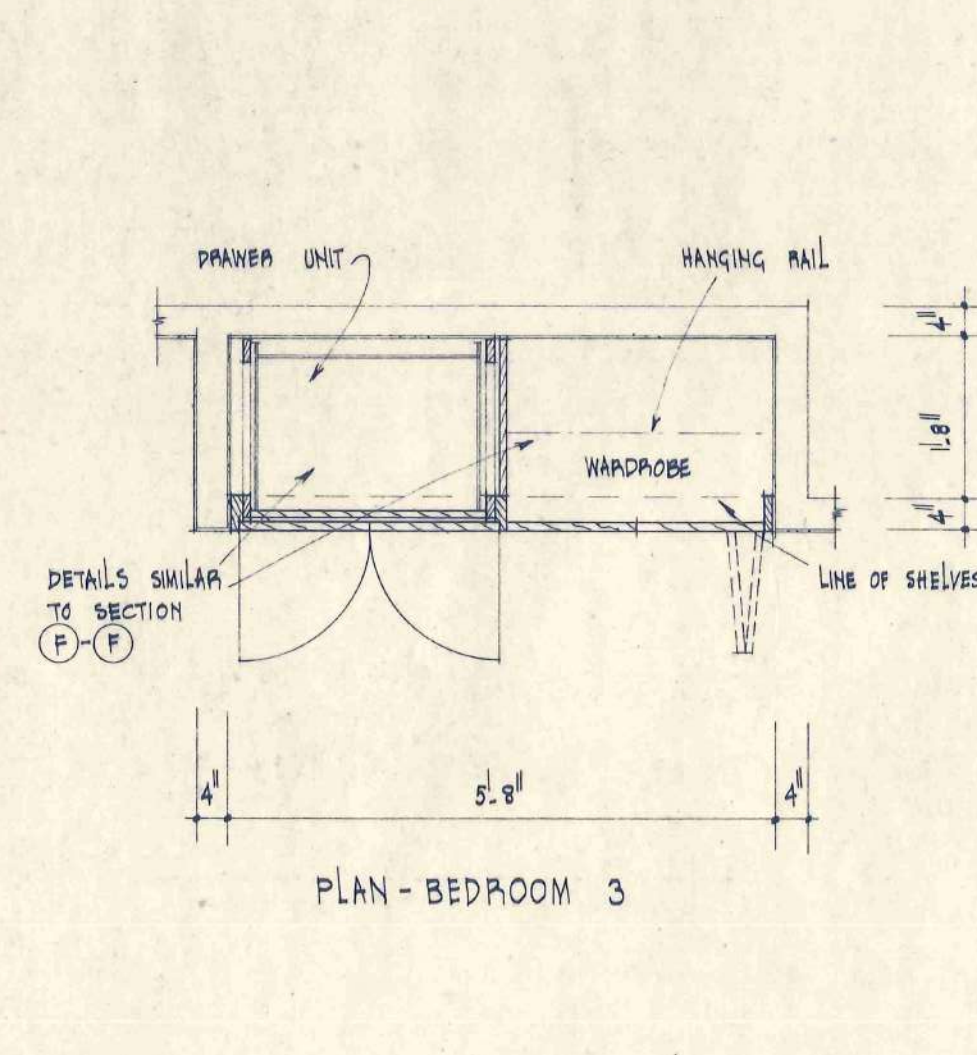


PLAN - BEDROOM 2

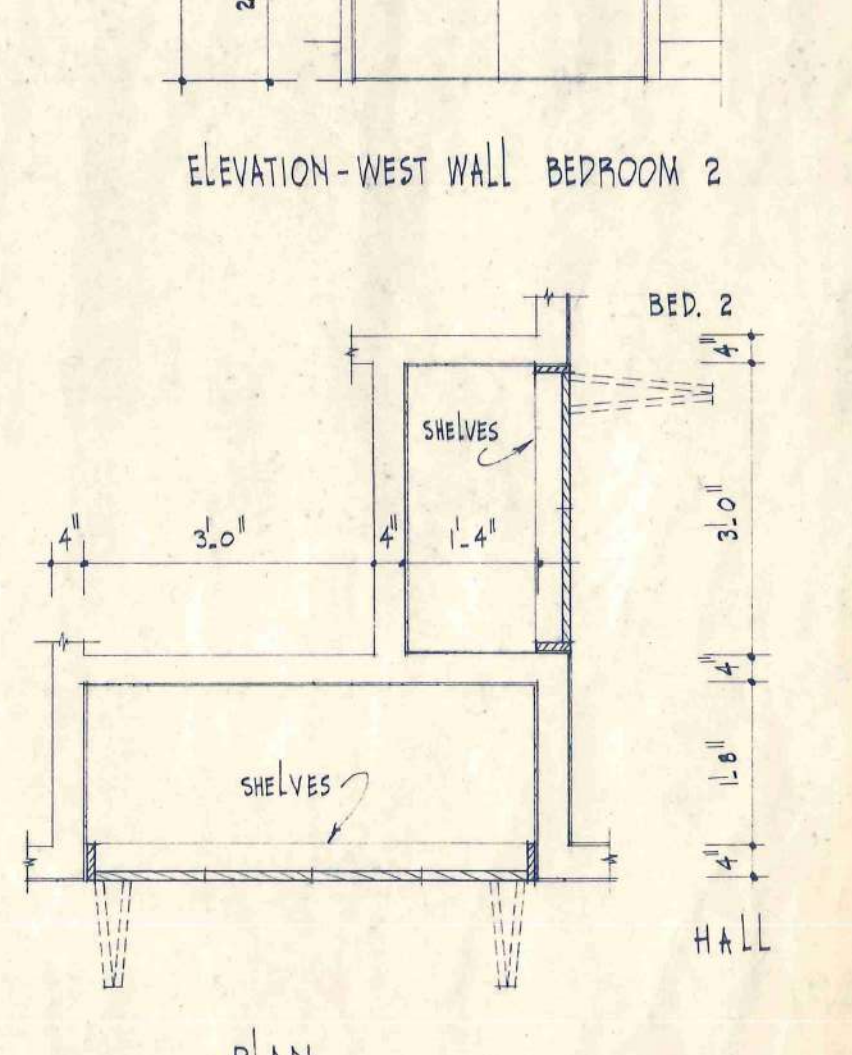


PLAN

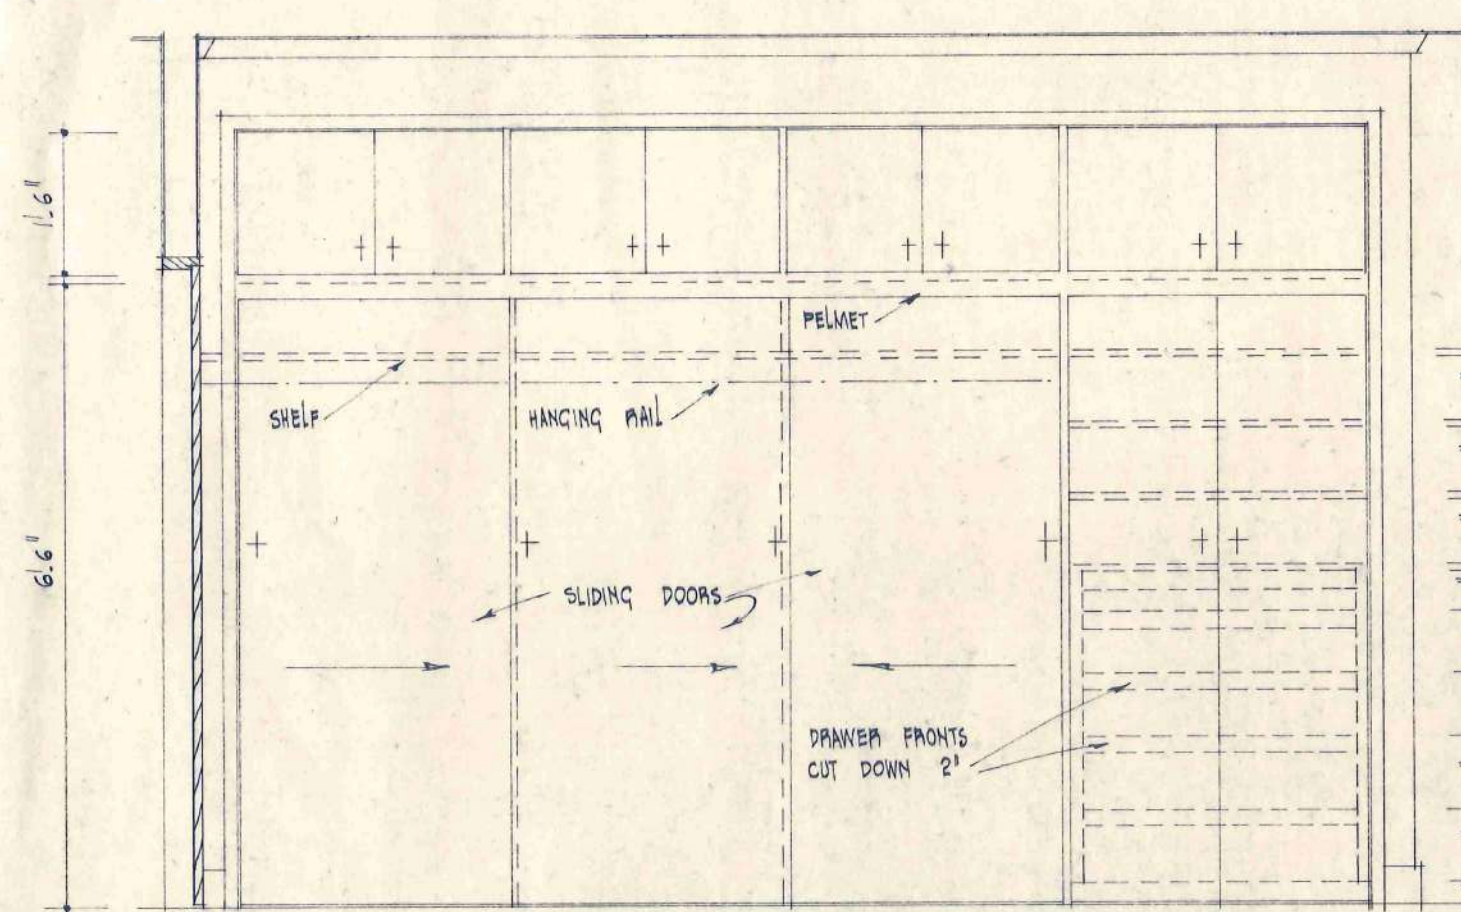


ELEVATION - NORTH WALL

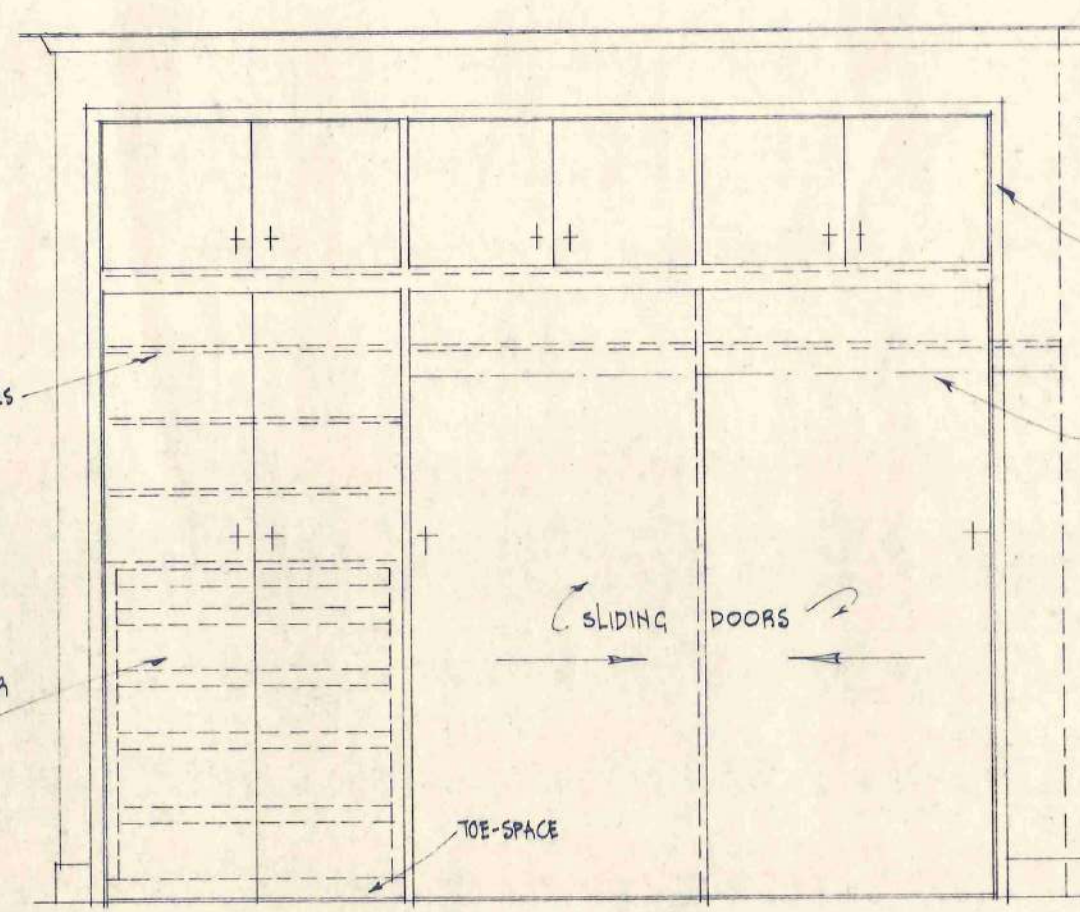


ELEVATION - SOUTH WALL

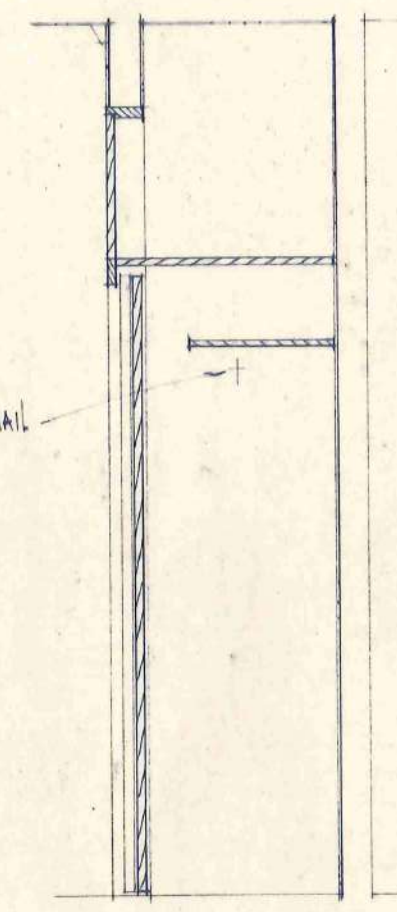


Q - Q

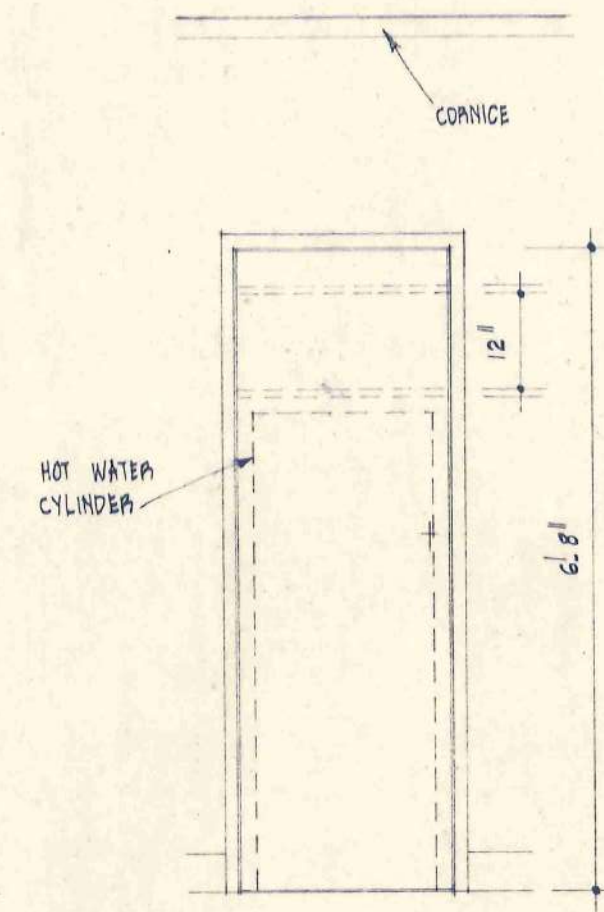


ELEVATION

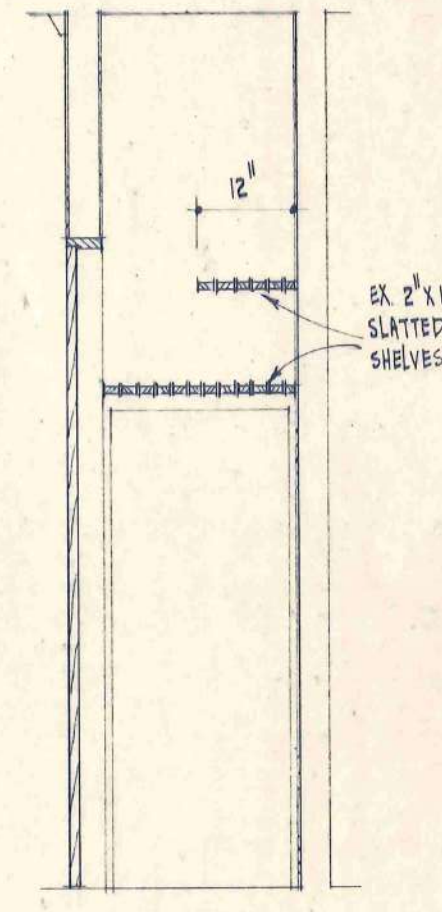


H - H

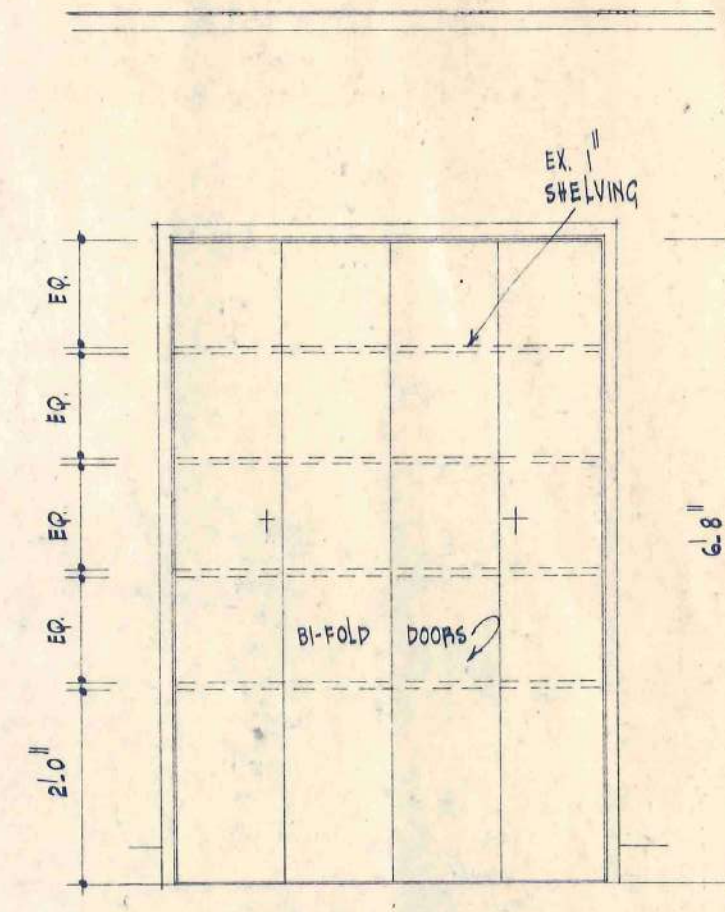


ELEVATION - HALL CUPBD GROUND FLOOR
(FOR PLAN SEE DRAWING NO. 369/)

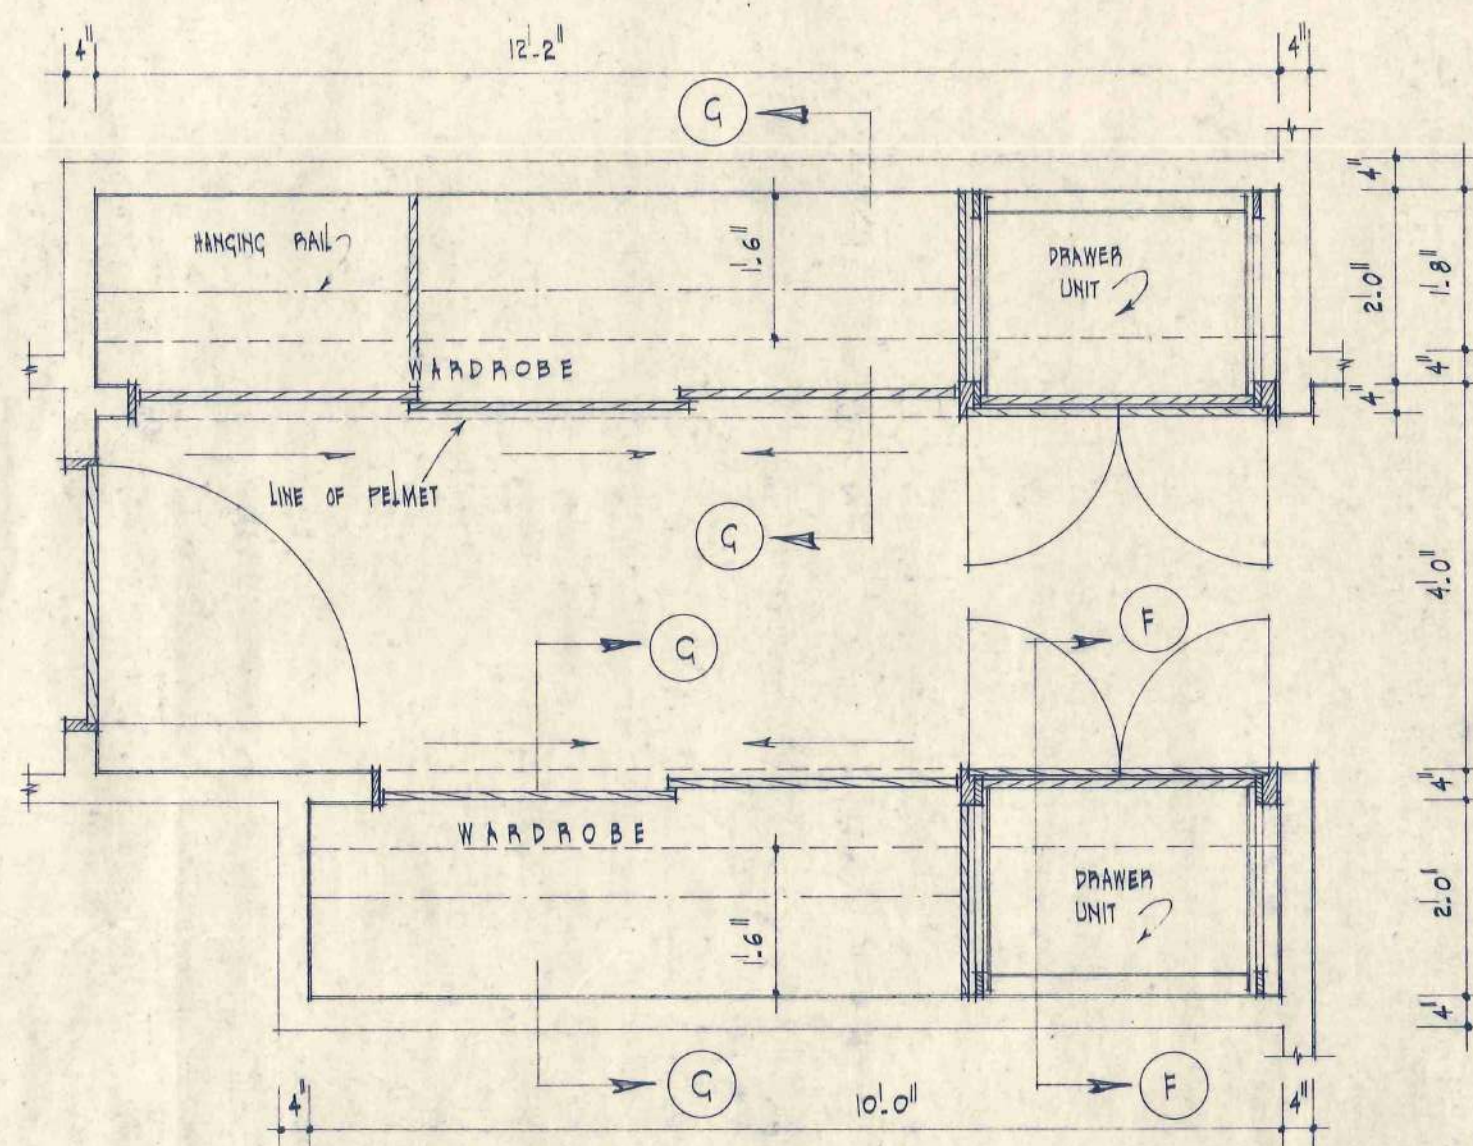


PLAN - BEDROOM 1

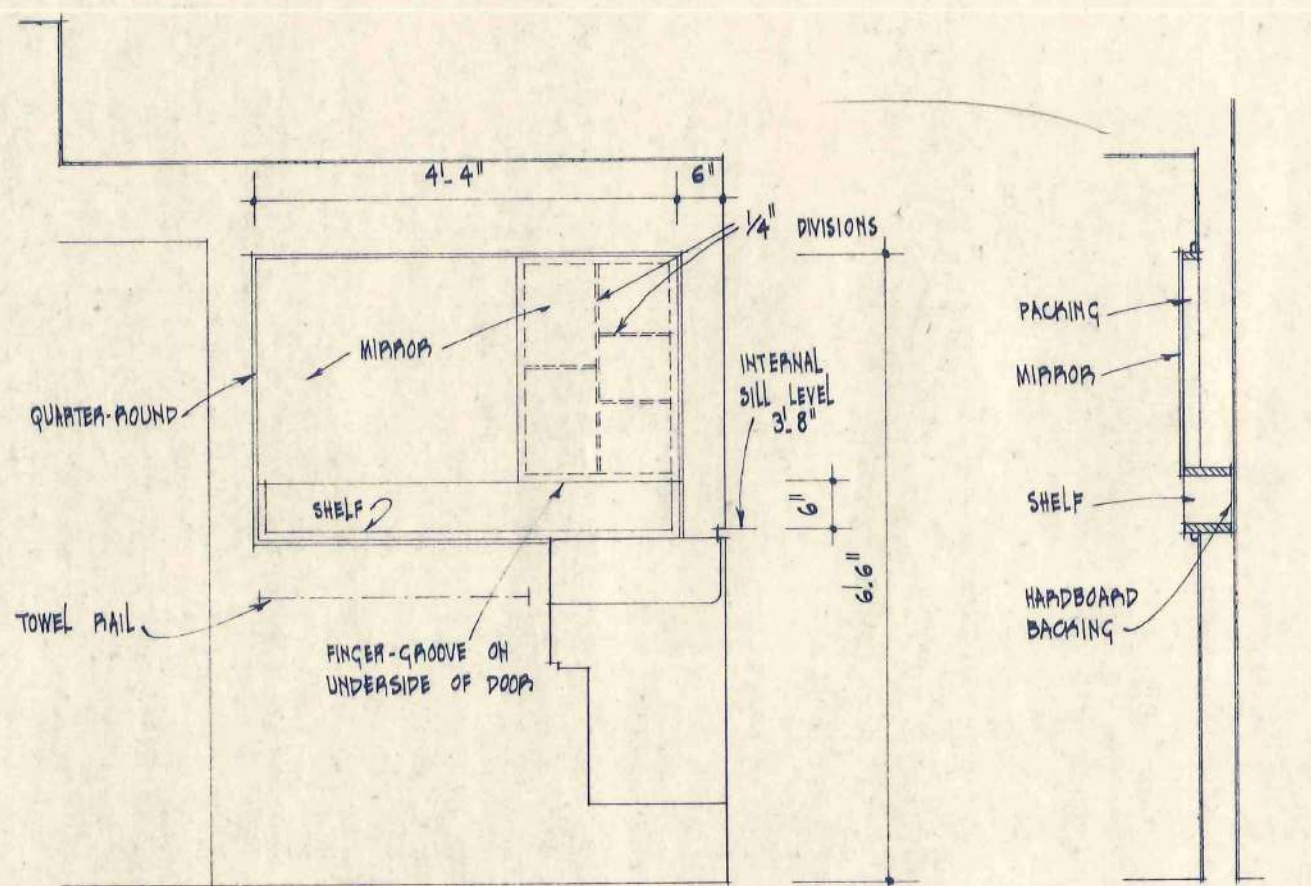


BATHROOM 5 CABINET (BATH. 4 SIMILAR - OPPOSITE HAND)

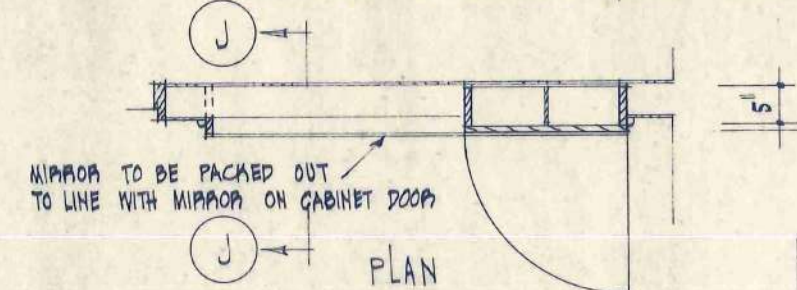


PLAN

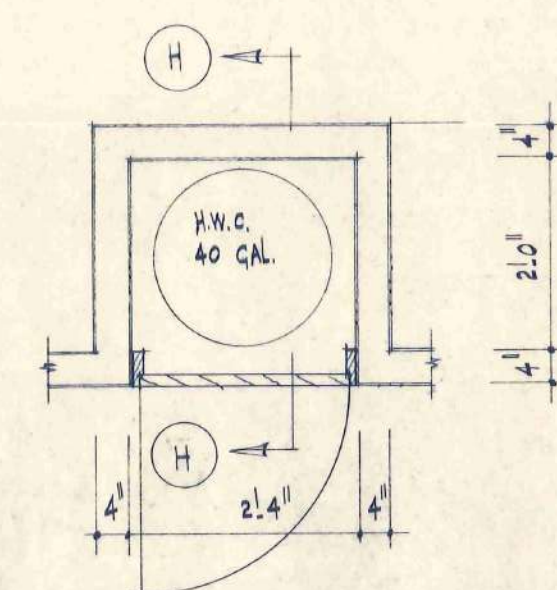


PLAN - PASSAGE CUPBD FIRST FLOOR

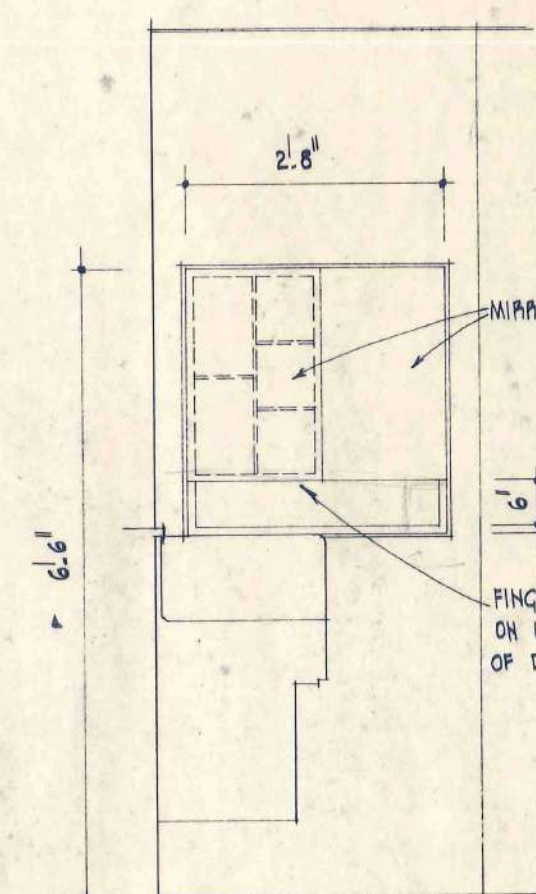


BATHROOM 3 CABINET

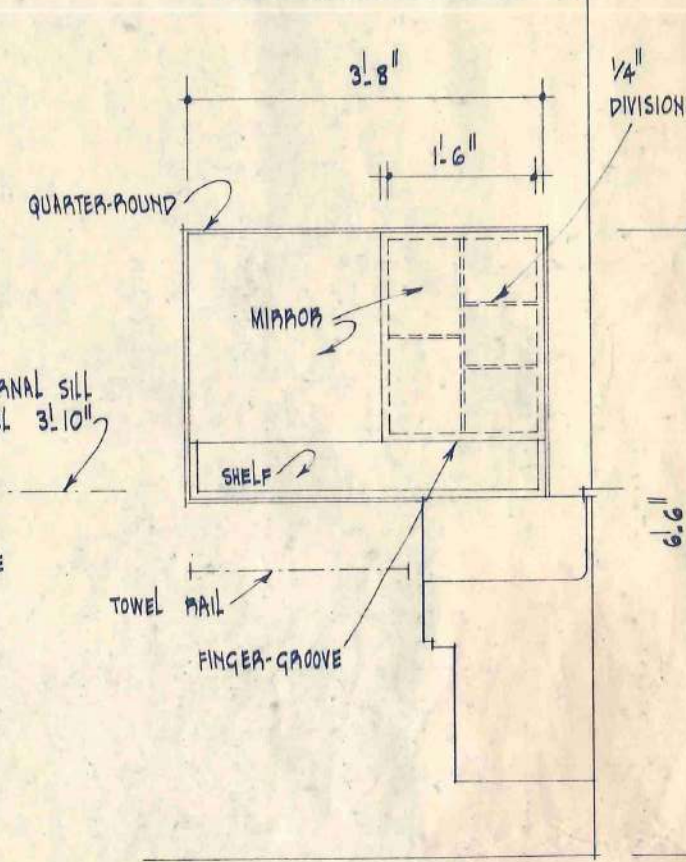


BATHROOM 2 CABINET

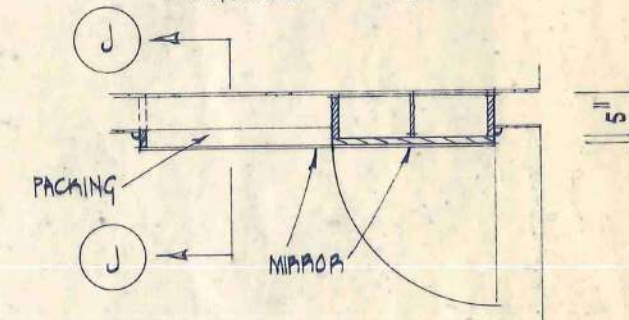


PLAN

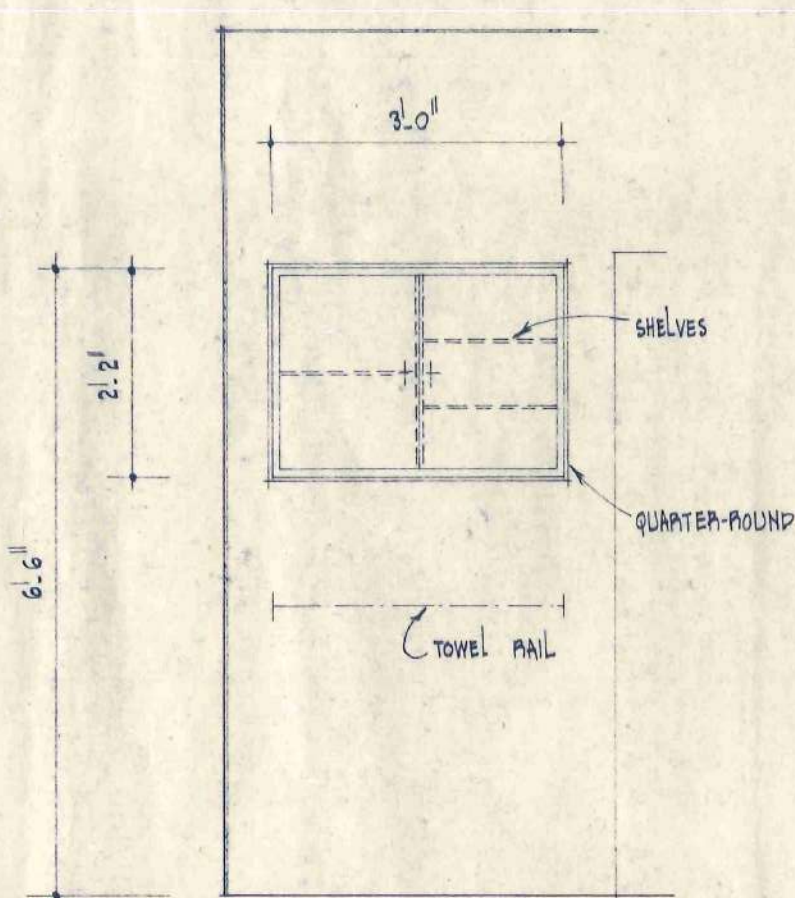


BATHROOM 1 CABINET

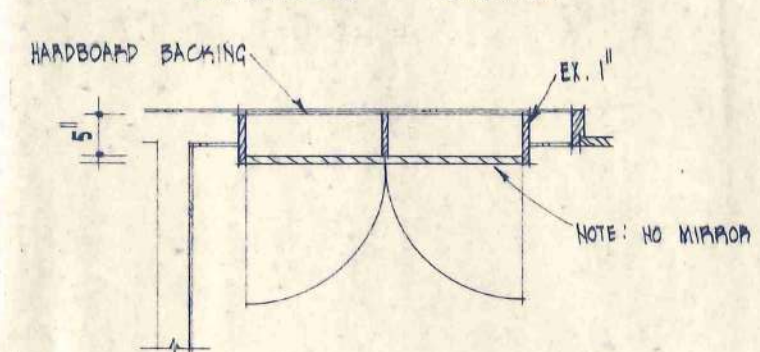


PLAN

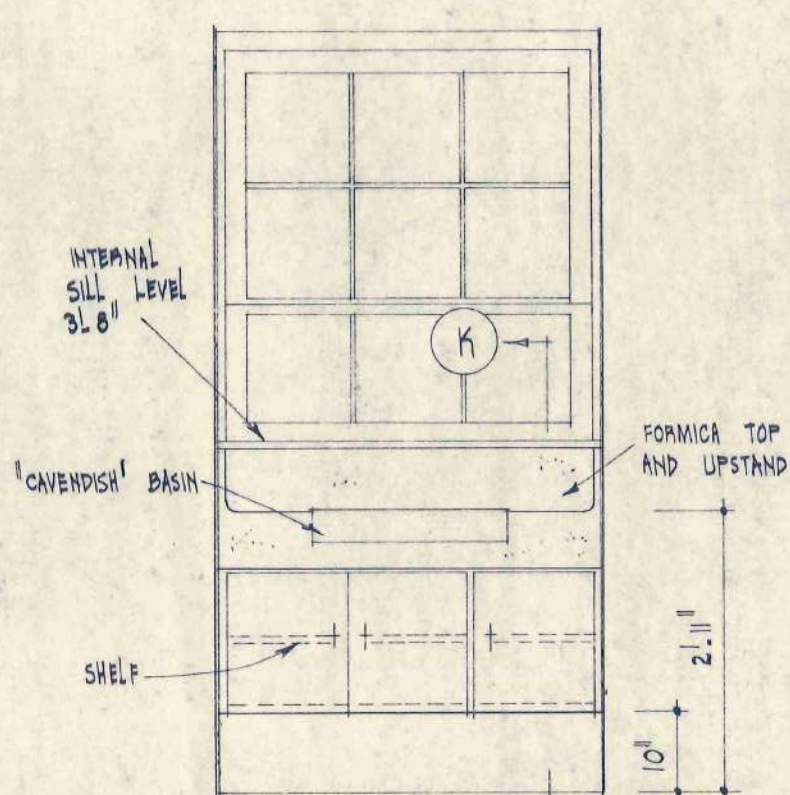

BATHROOMS 4 AND 5
VANITY UNIT
(2 OFF)

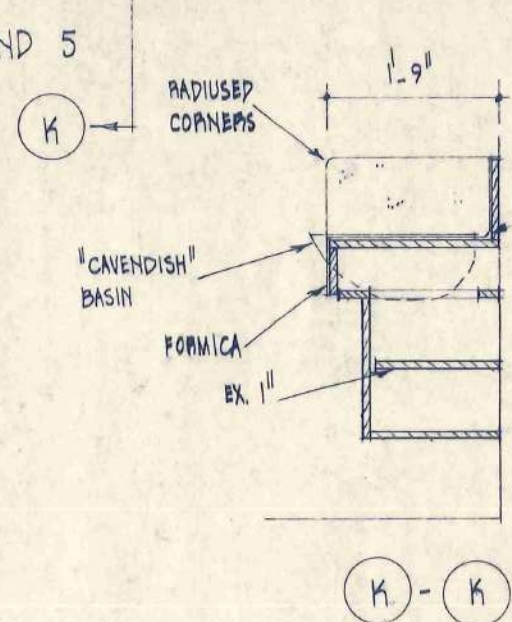


K - K

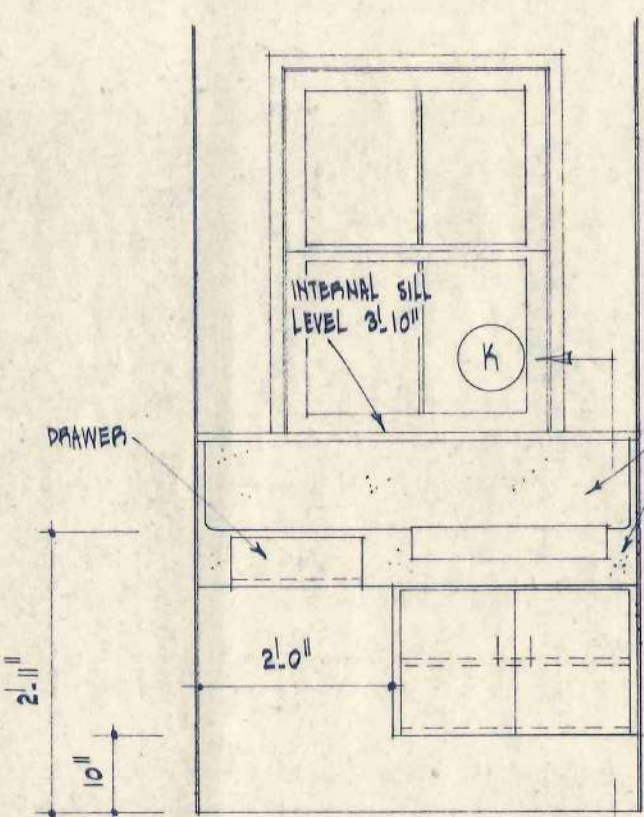


BATHROOM 2
VANITY UNIT


K

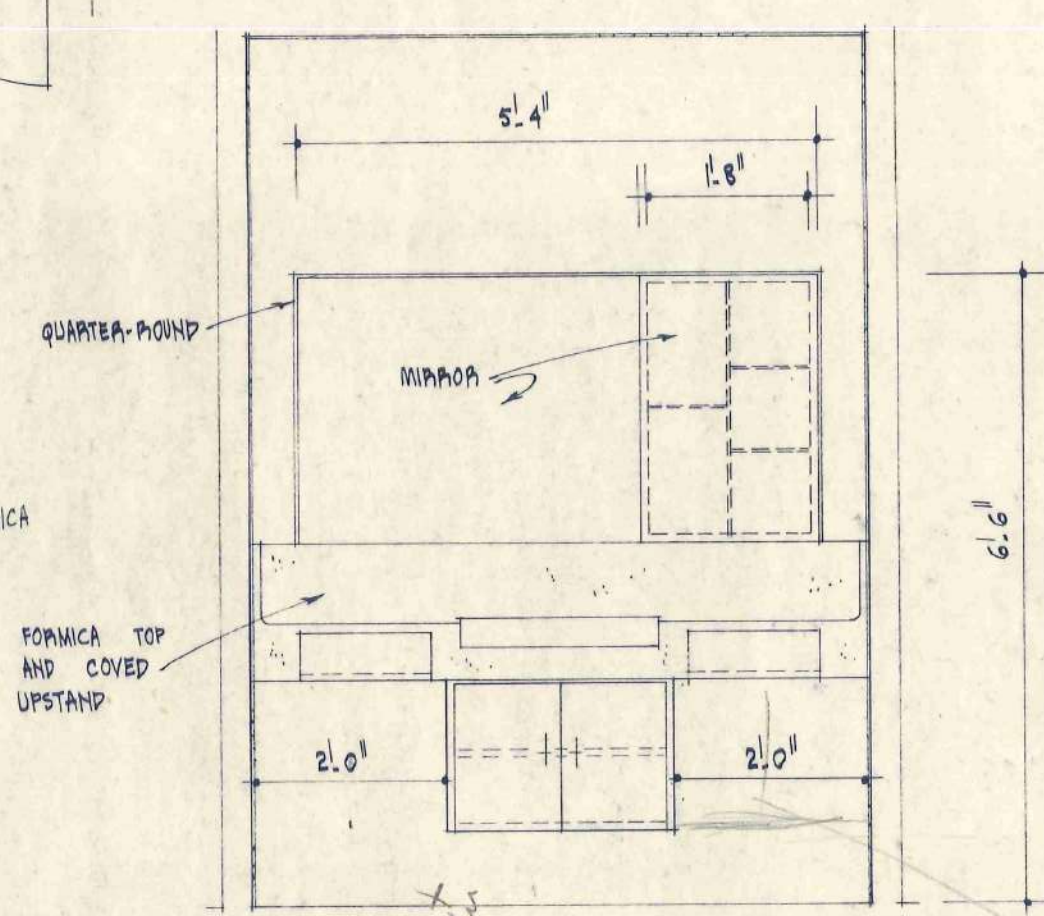


BATHROOM 1 VANITY UNIT AND CABINET

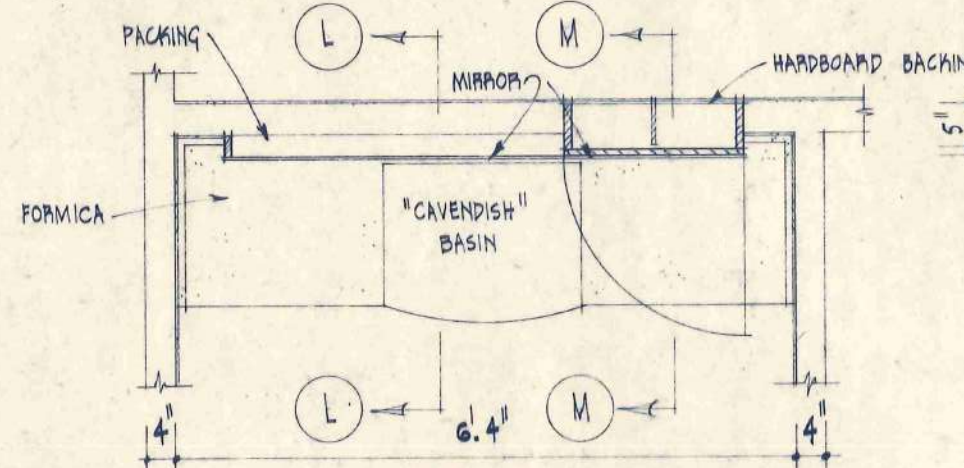


PLAN

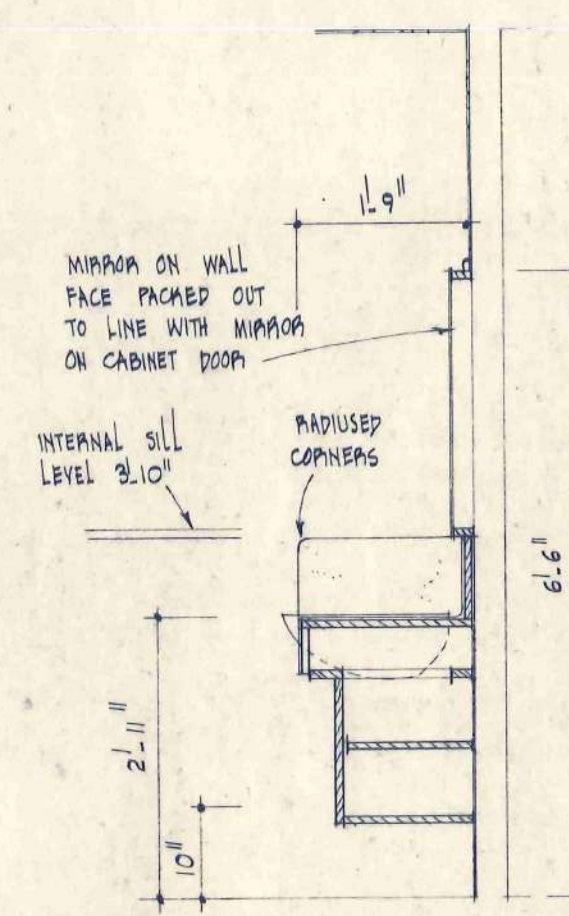


L - L

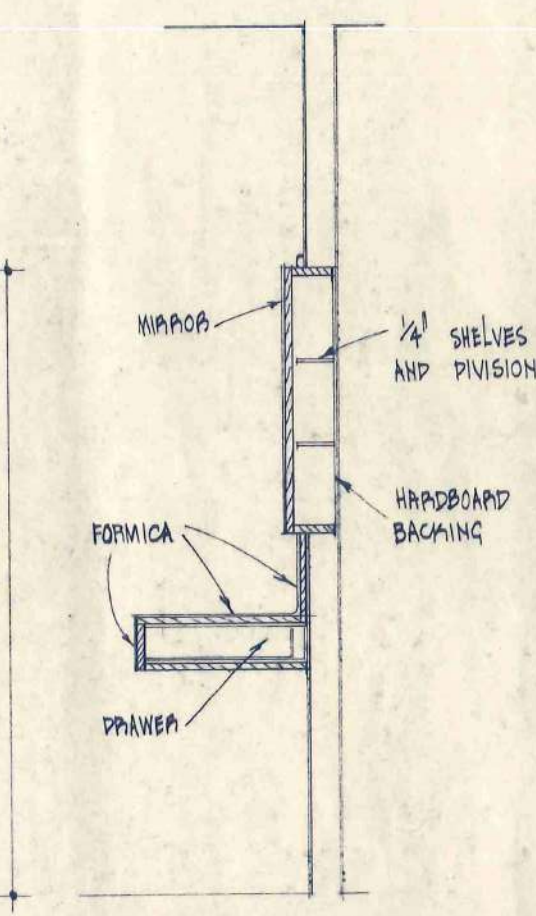


M - M

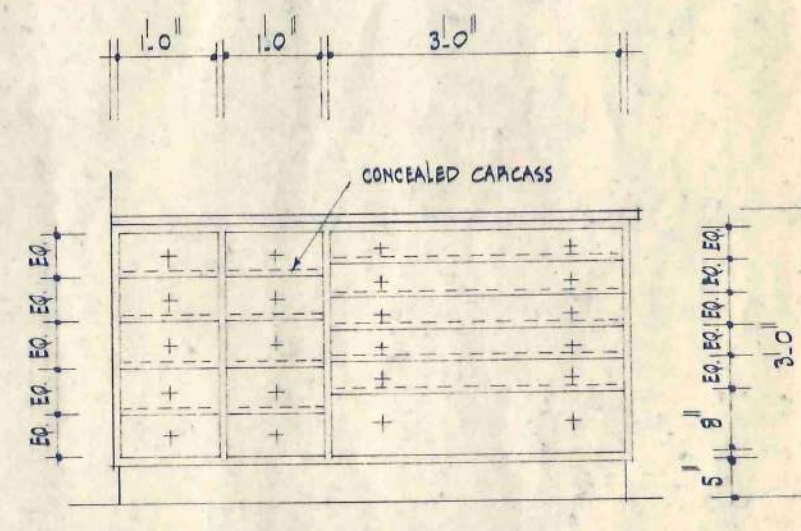


STUDIO CABINET


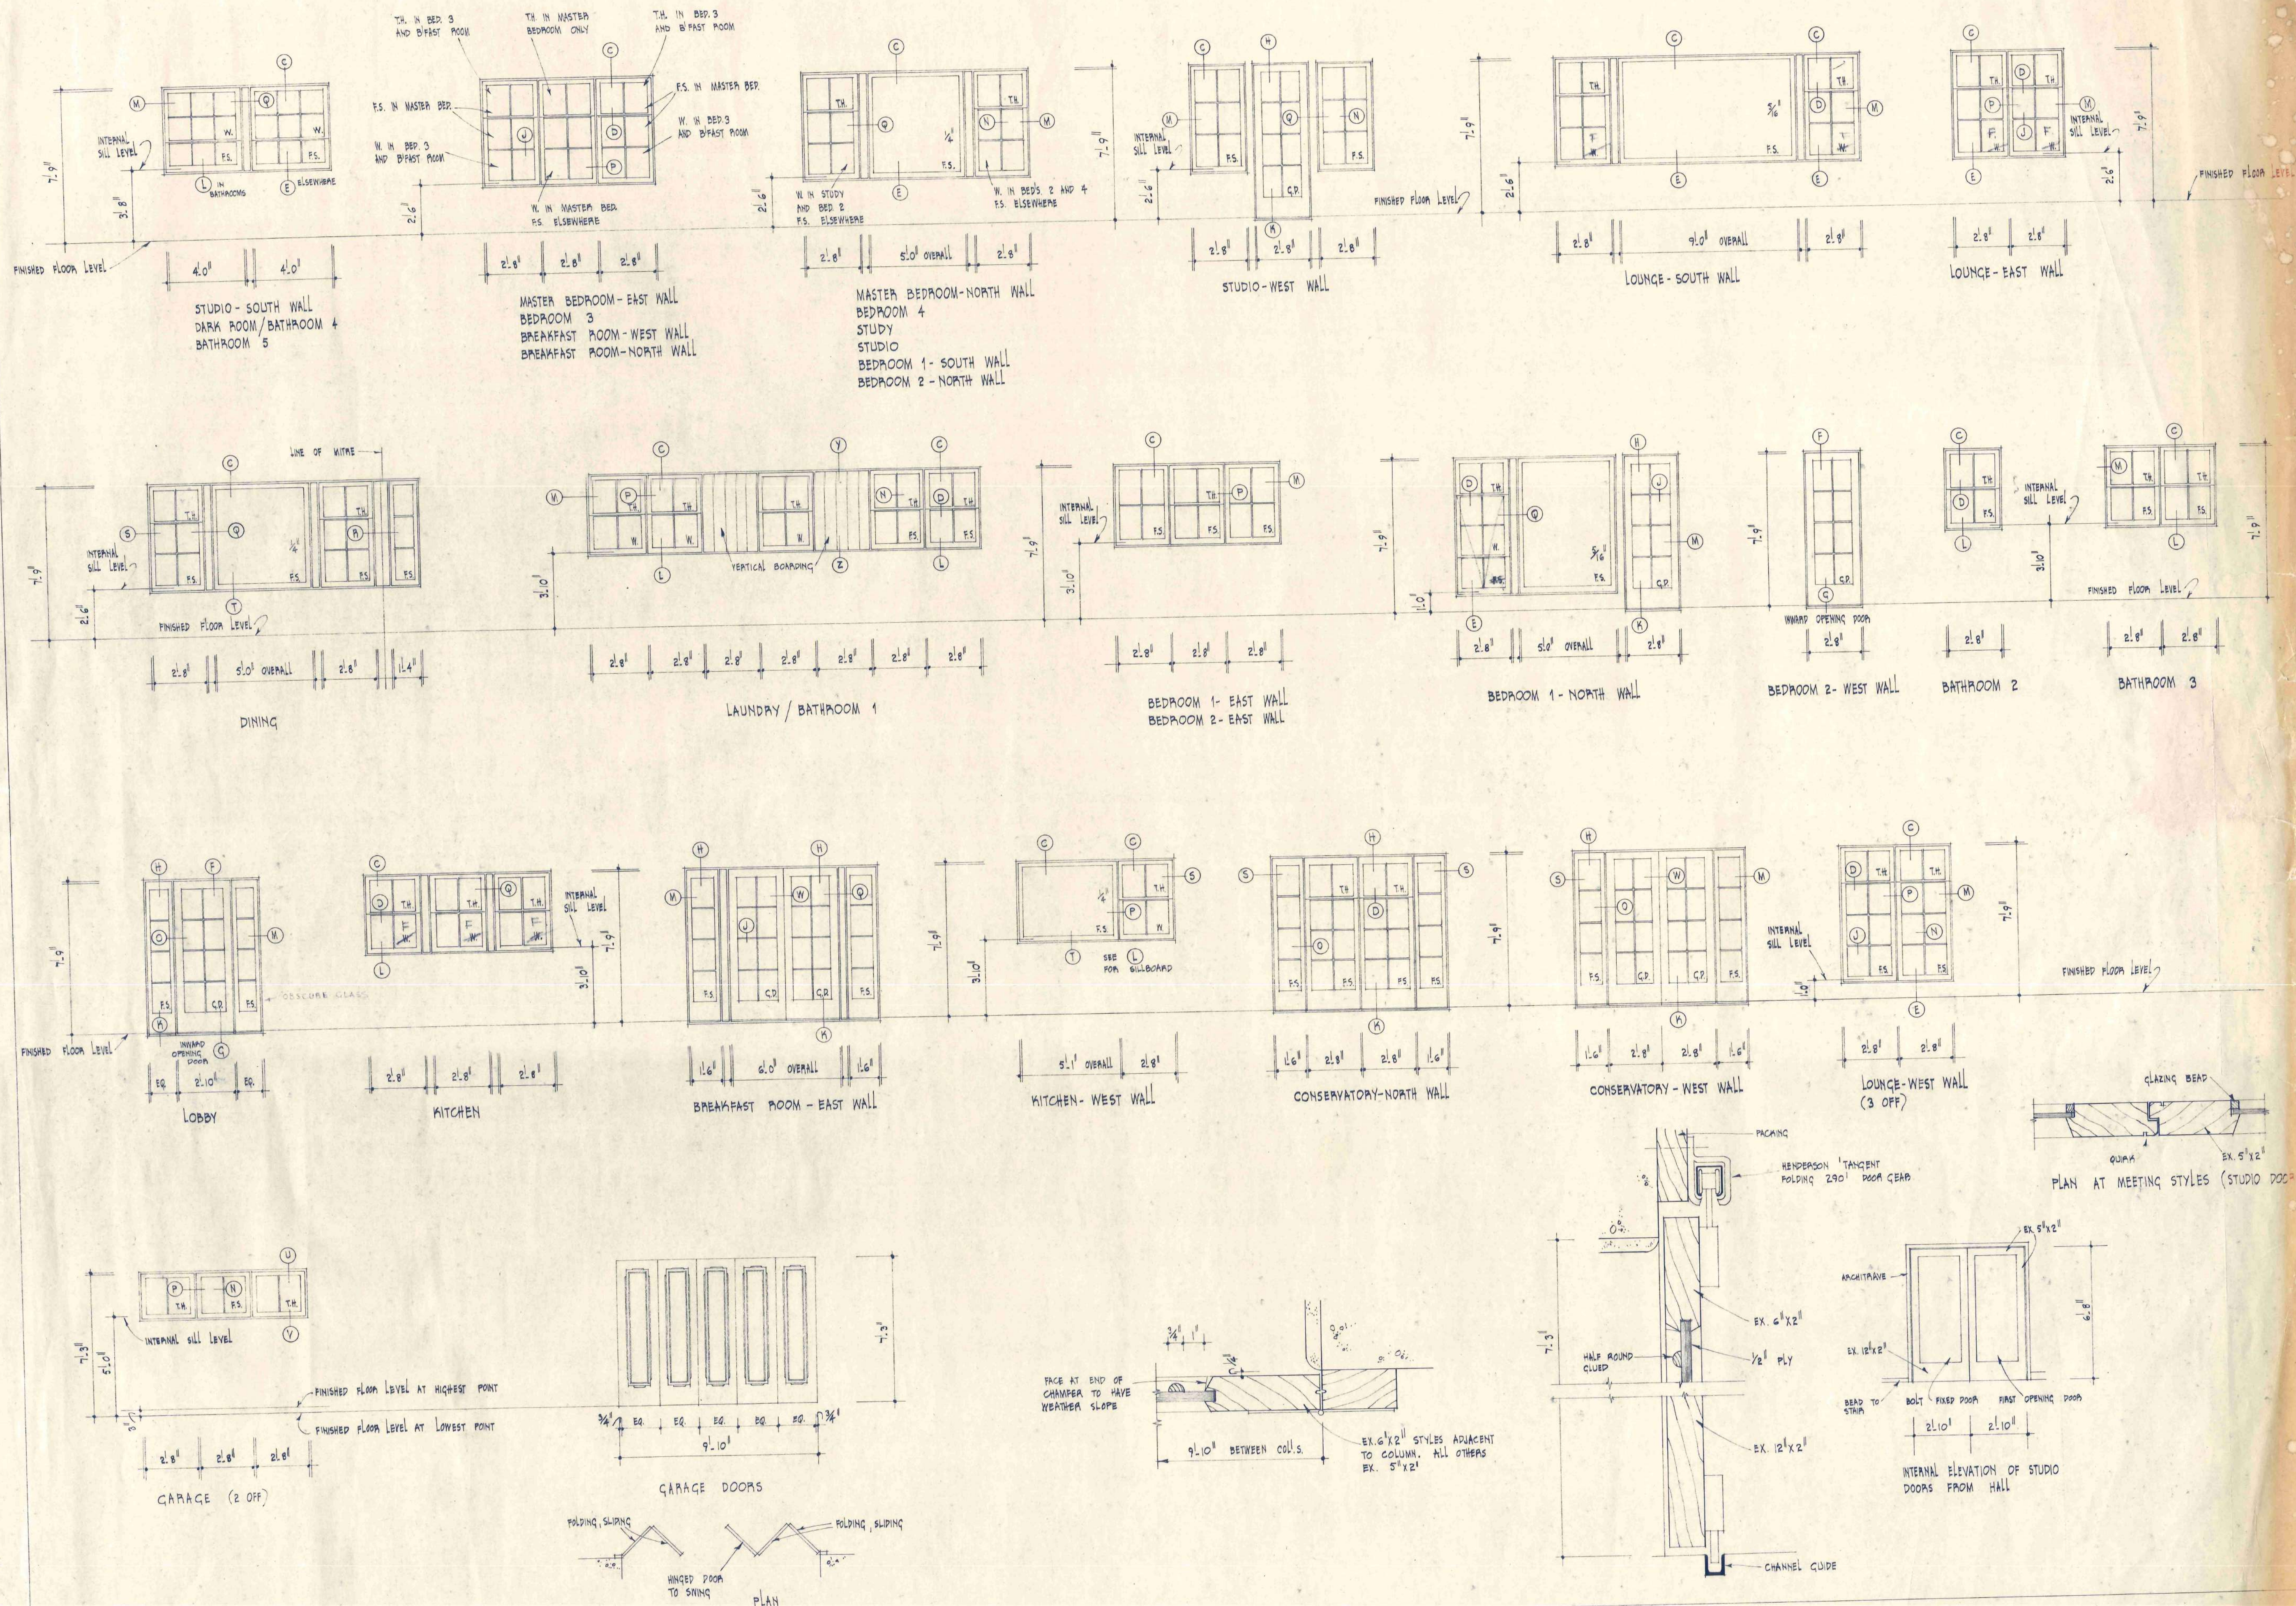


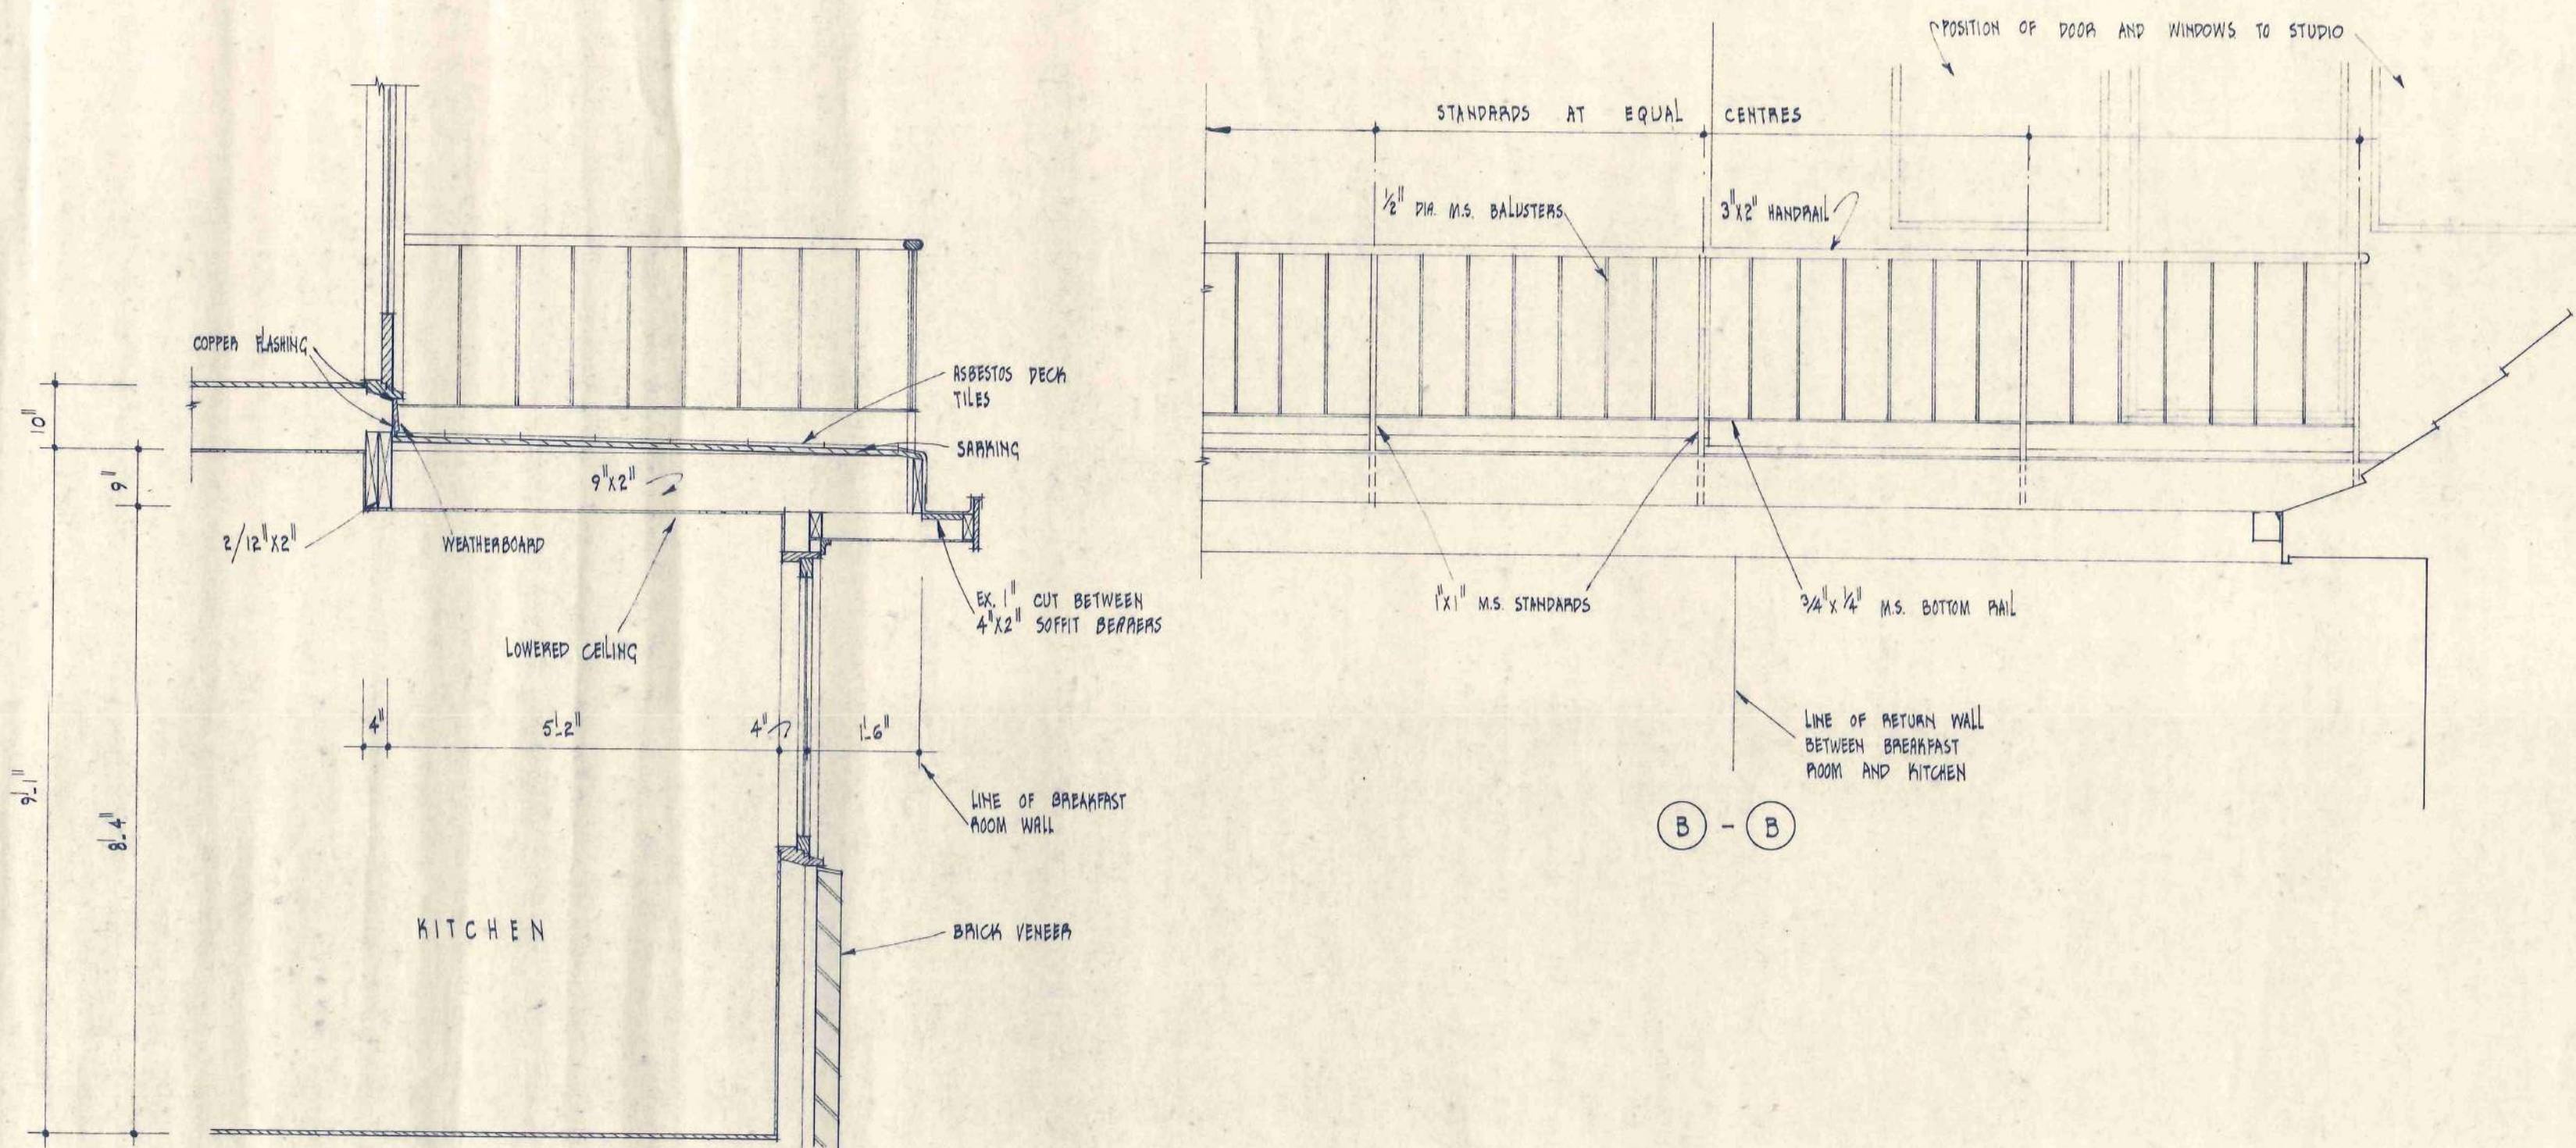


SECTION AT (A)

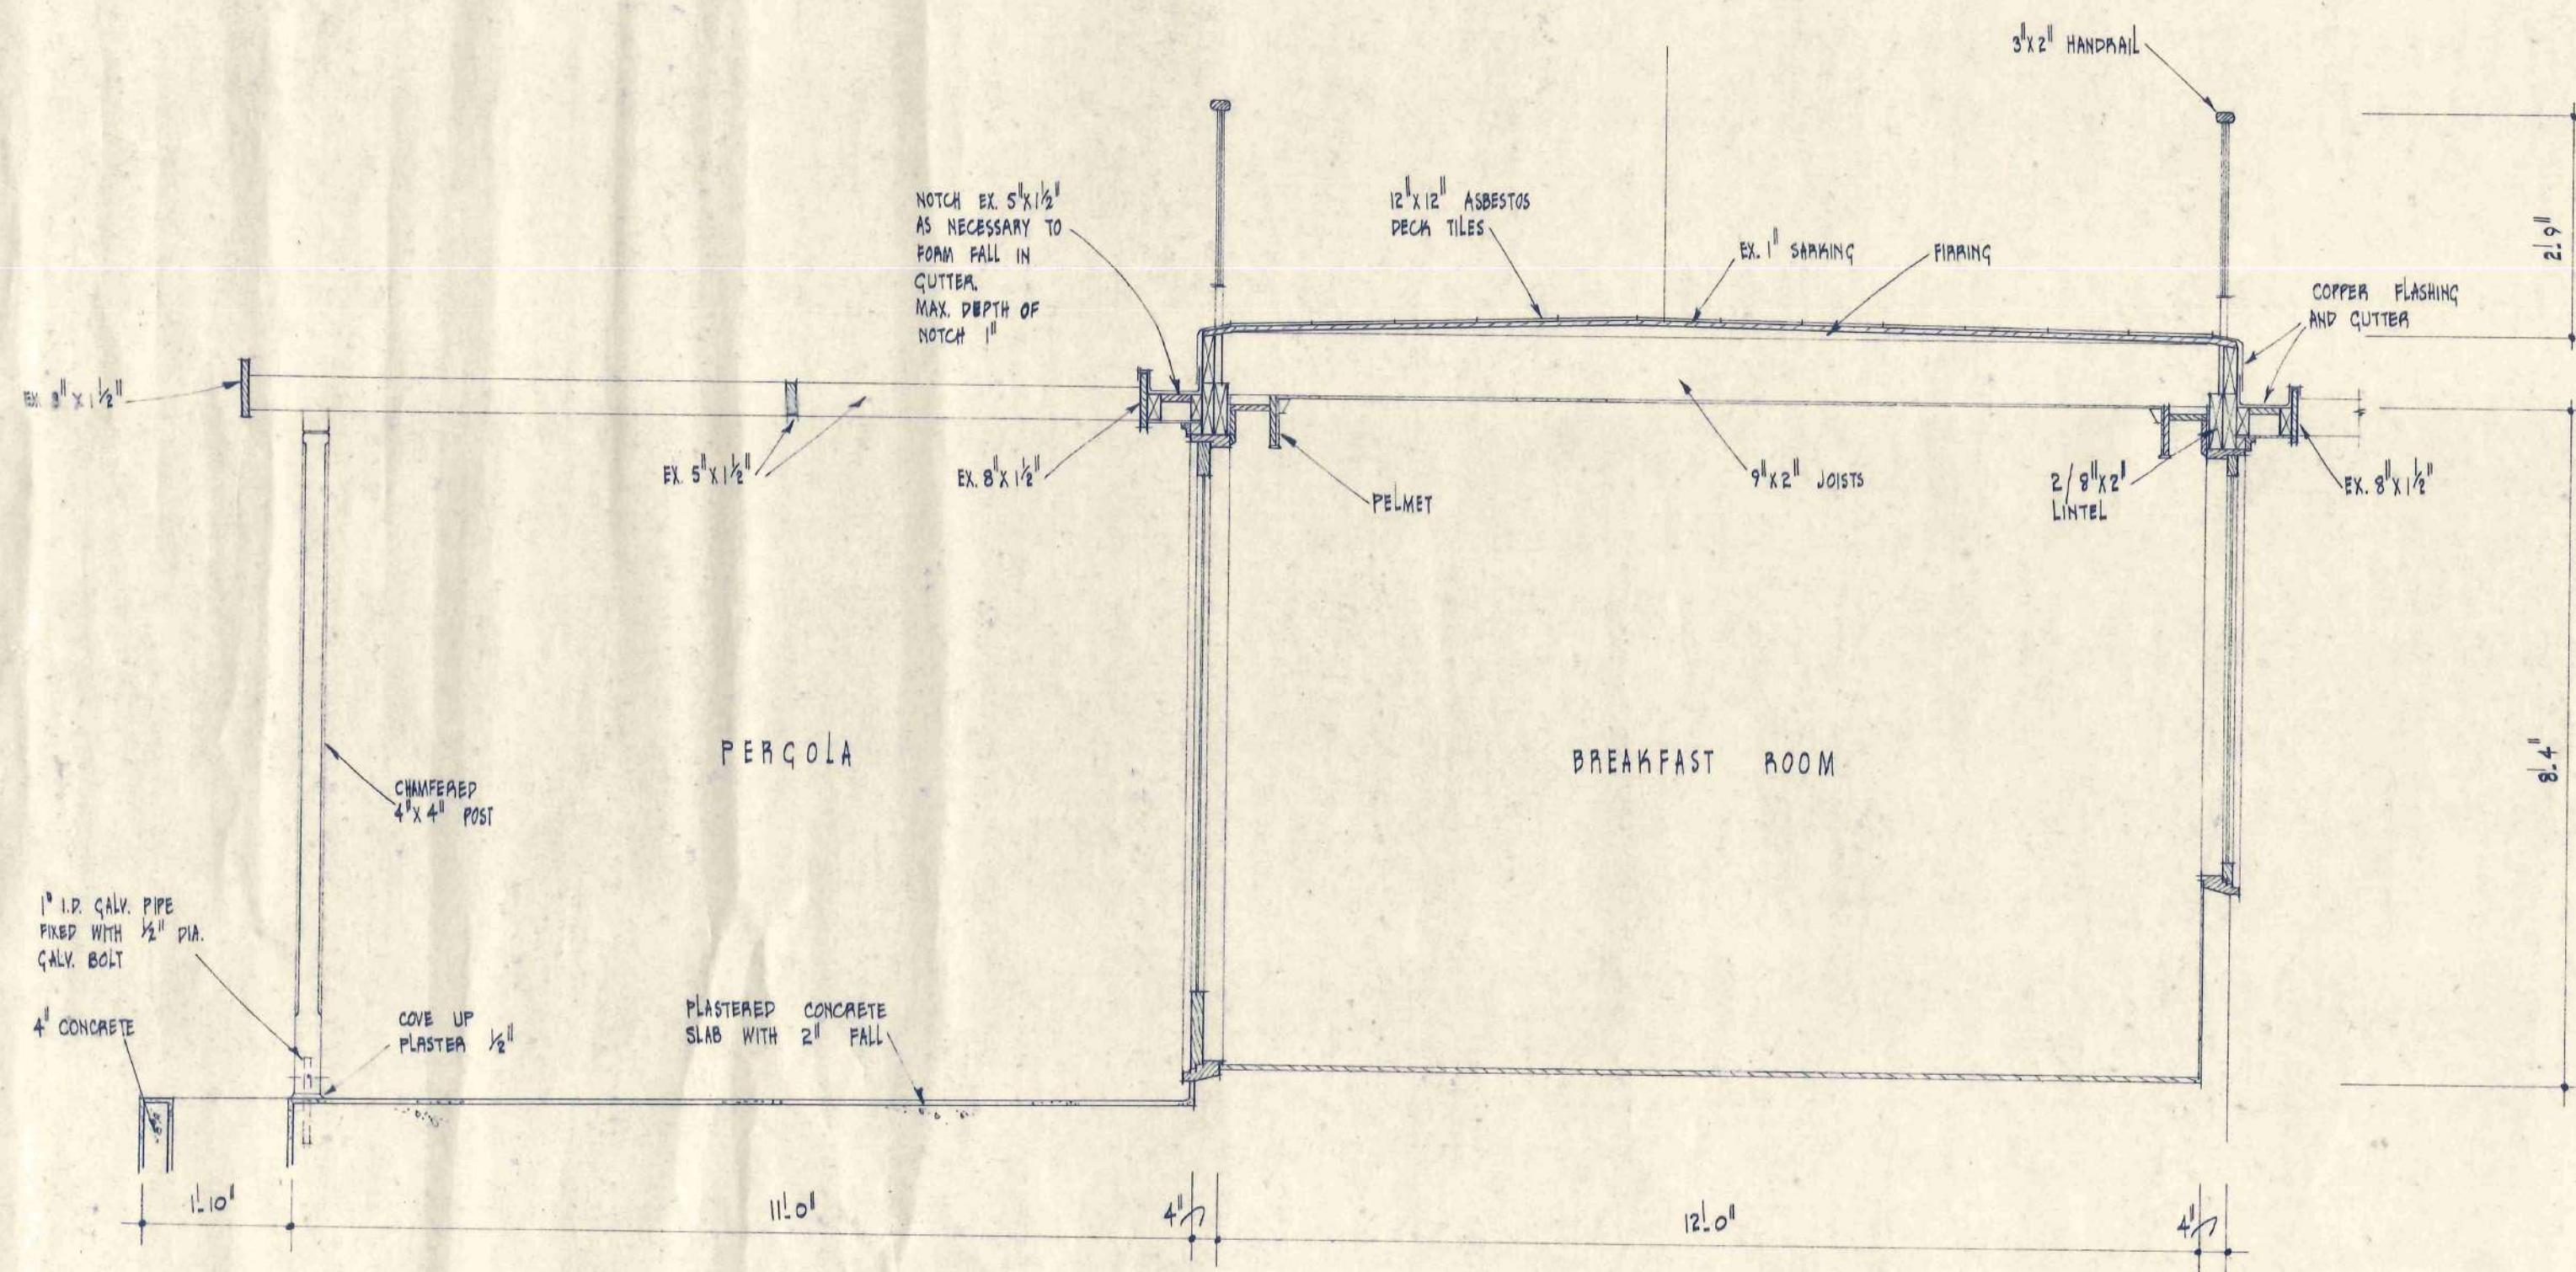



(C) - (C)
SCALE: 1/2" TO 1'-0"





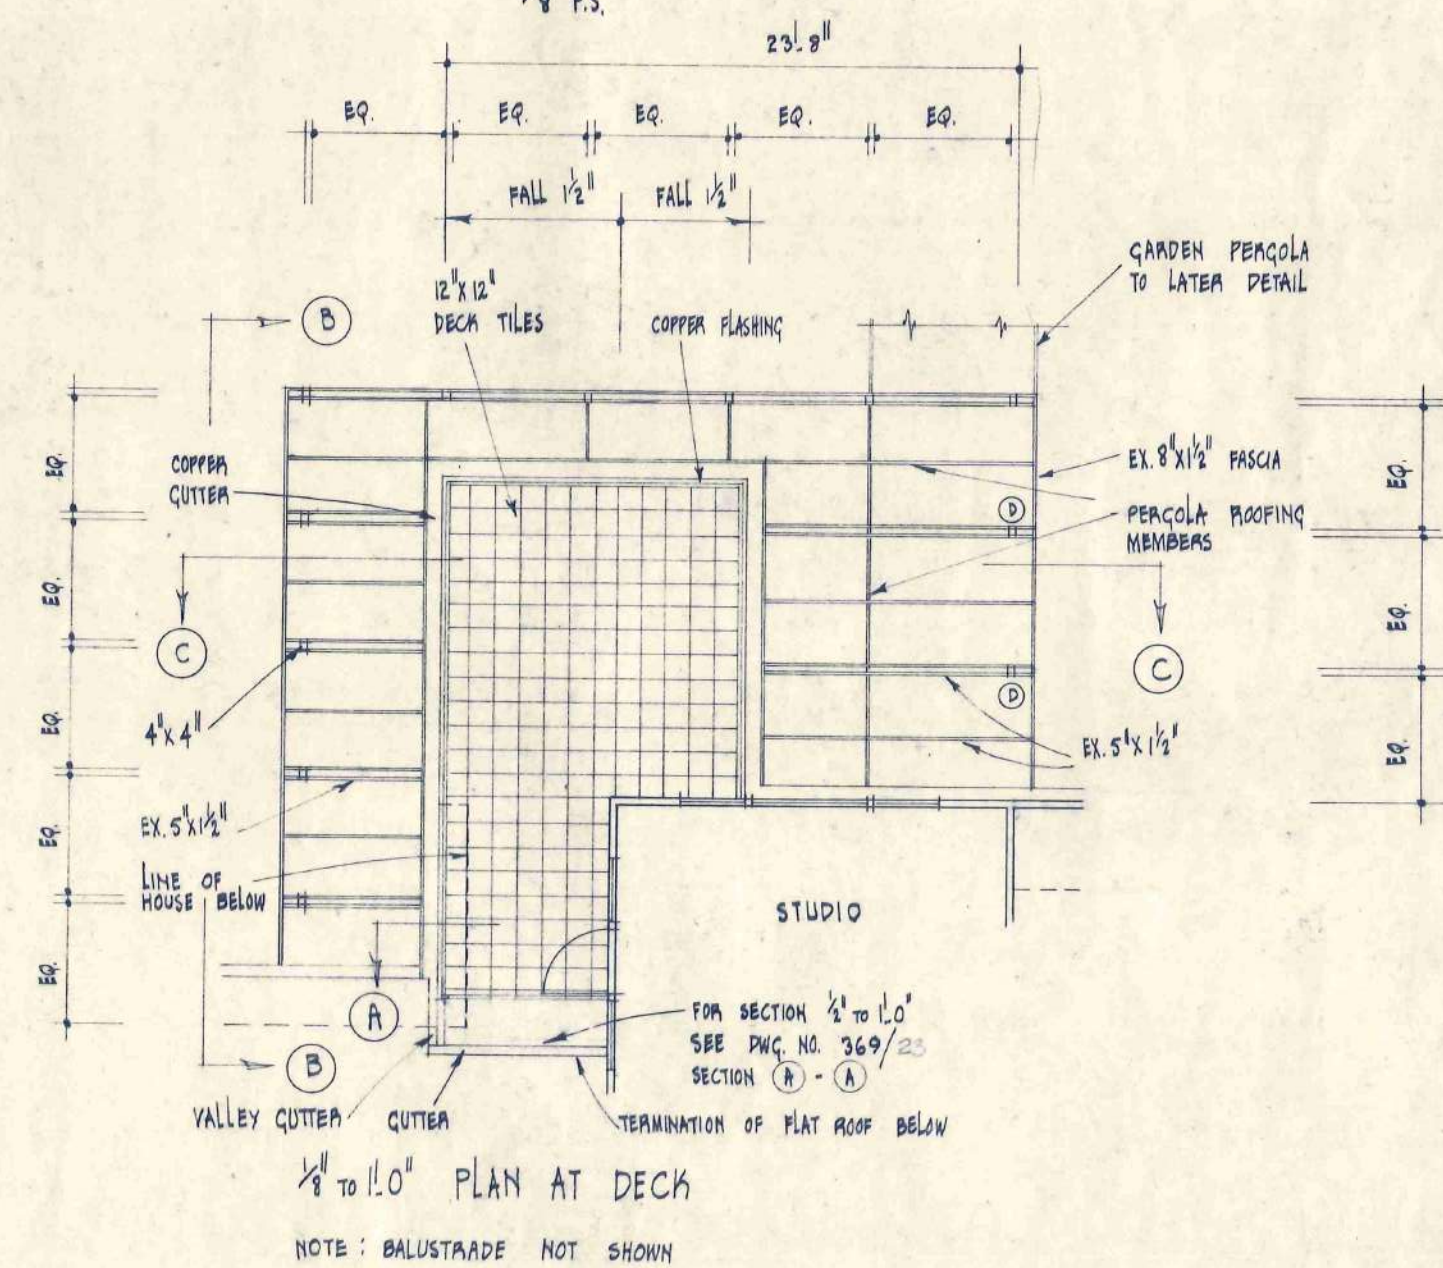
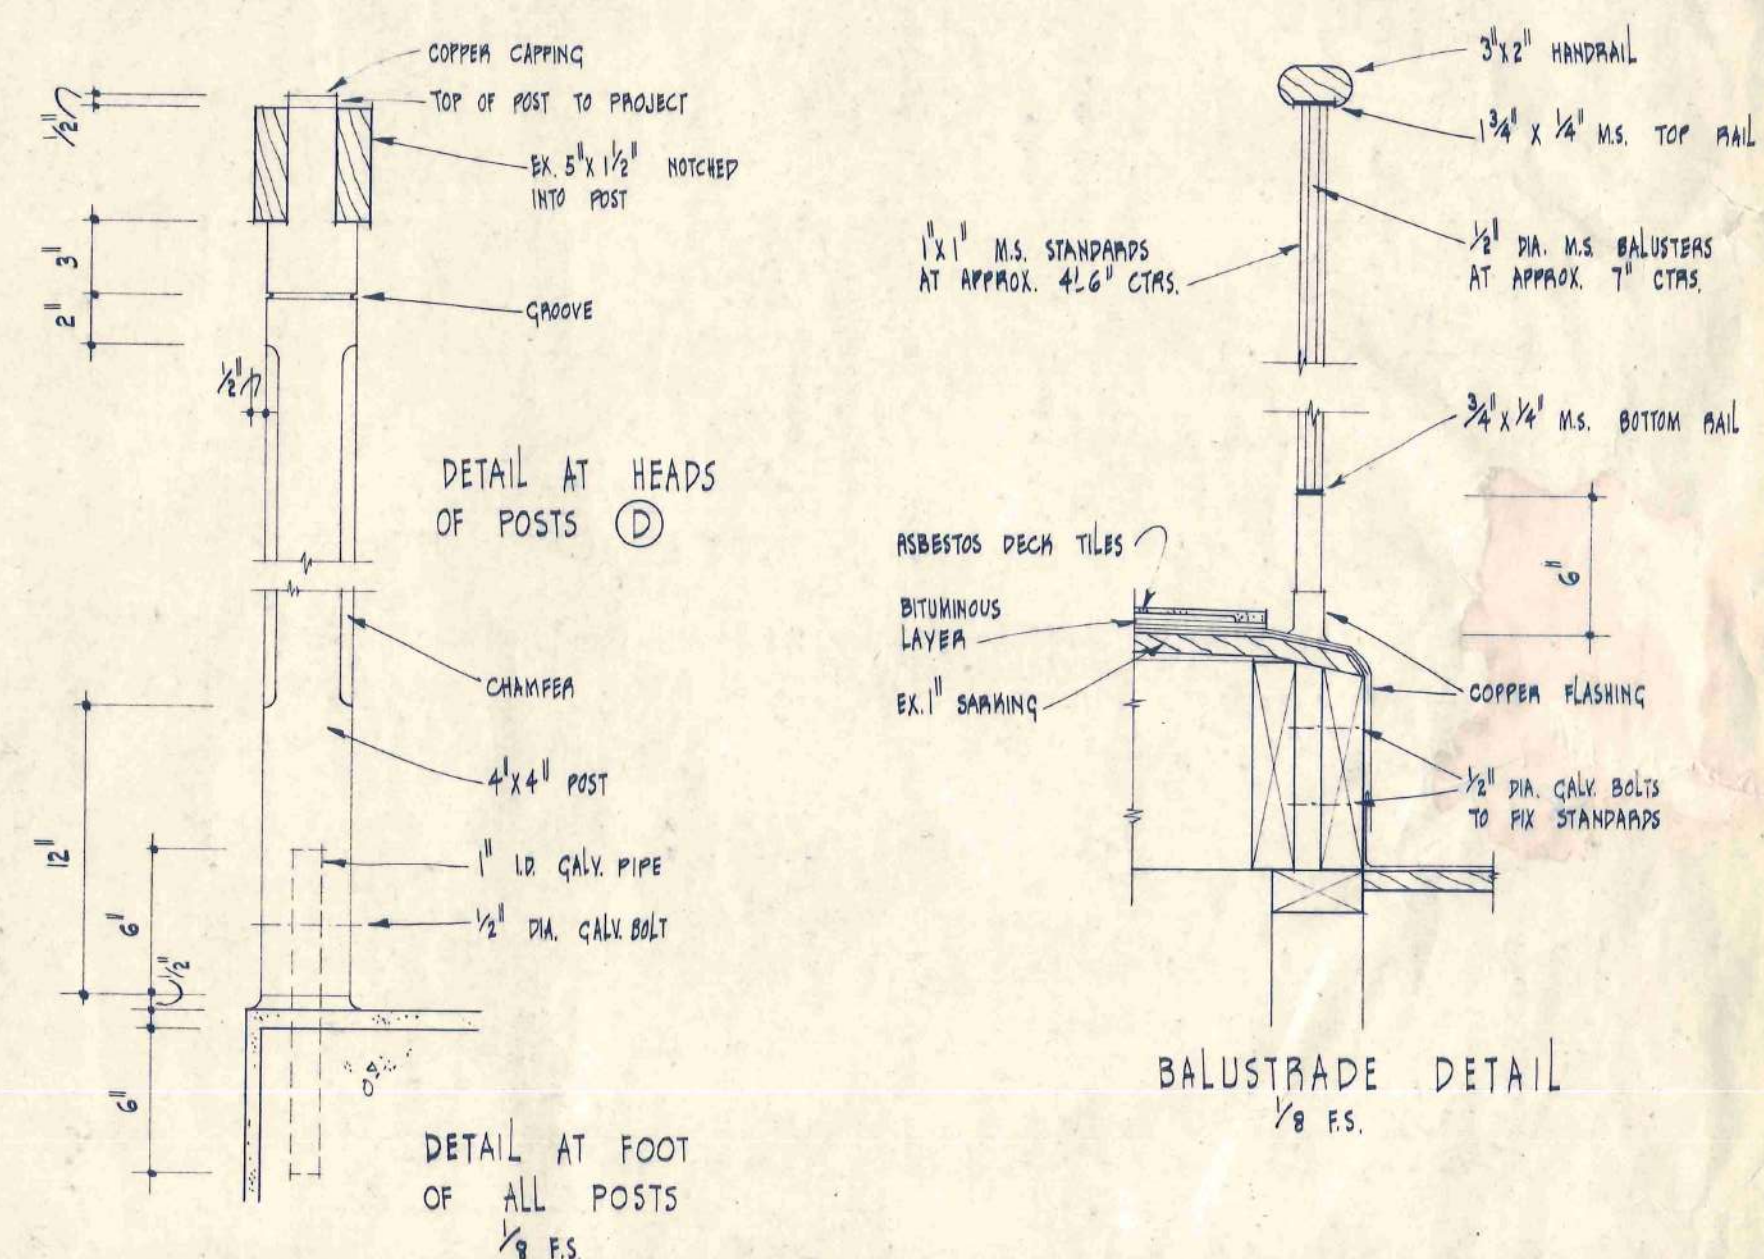



LOUNGE . WEST.

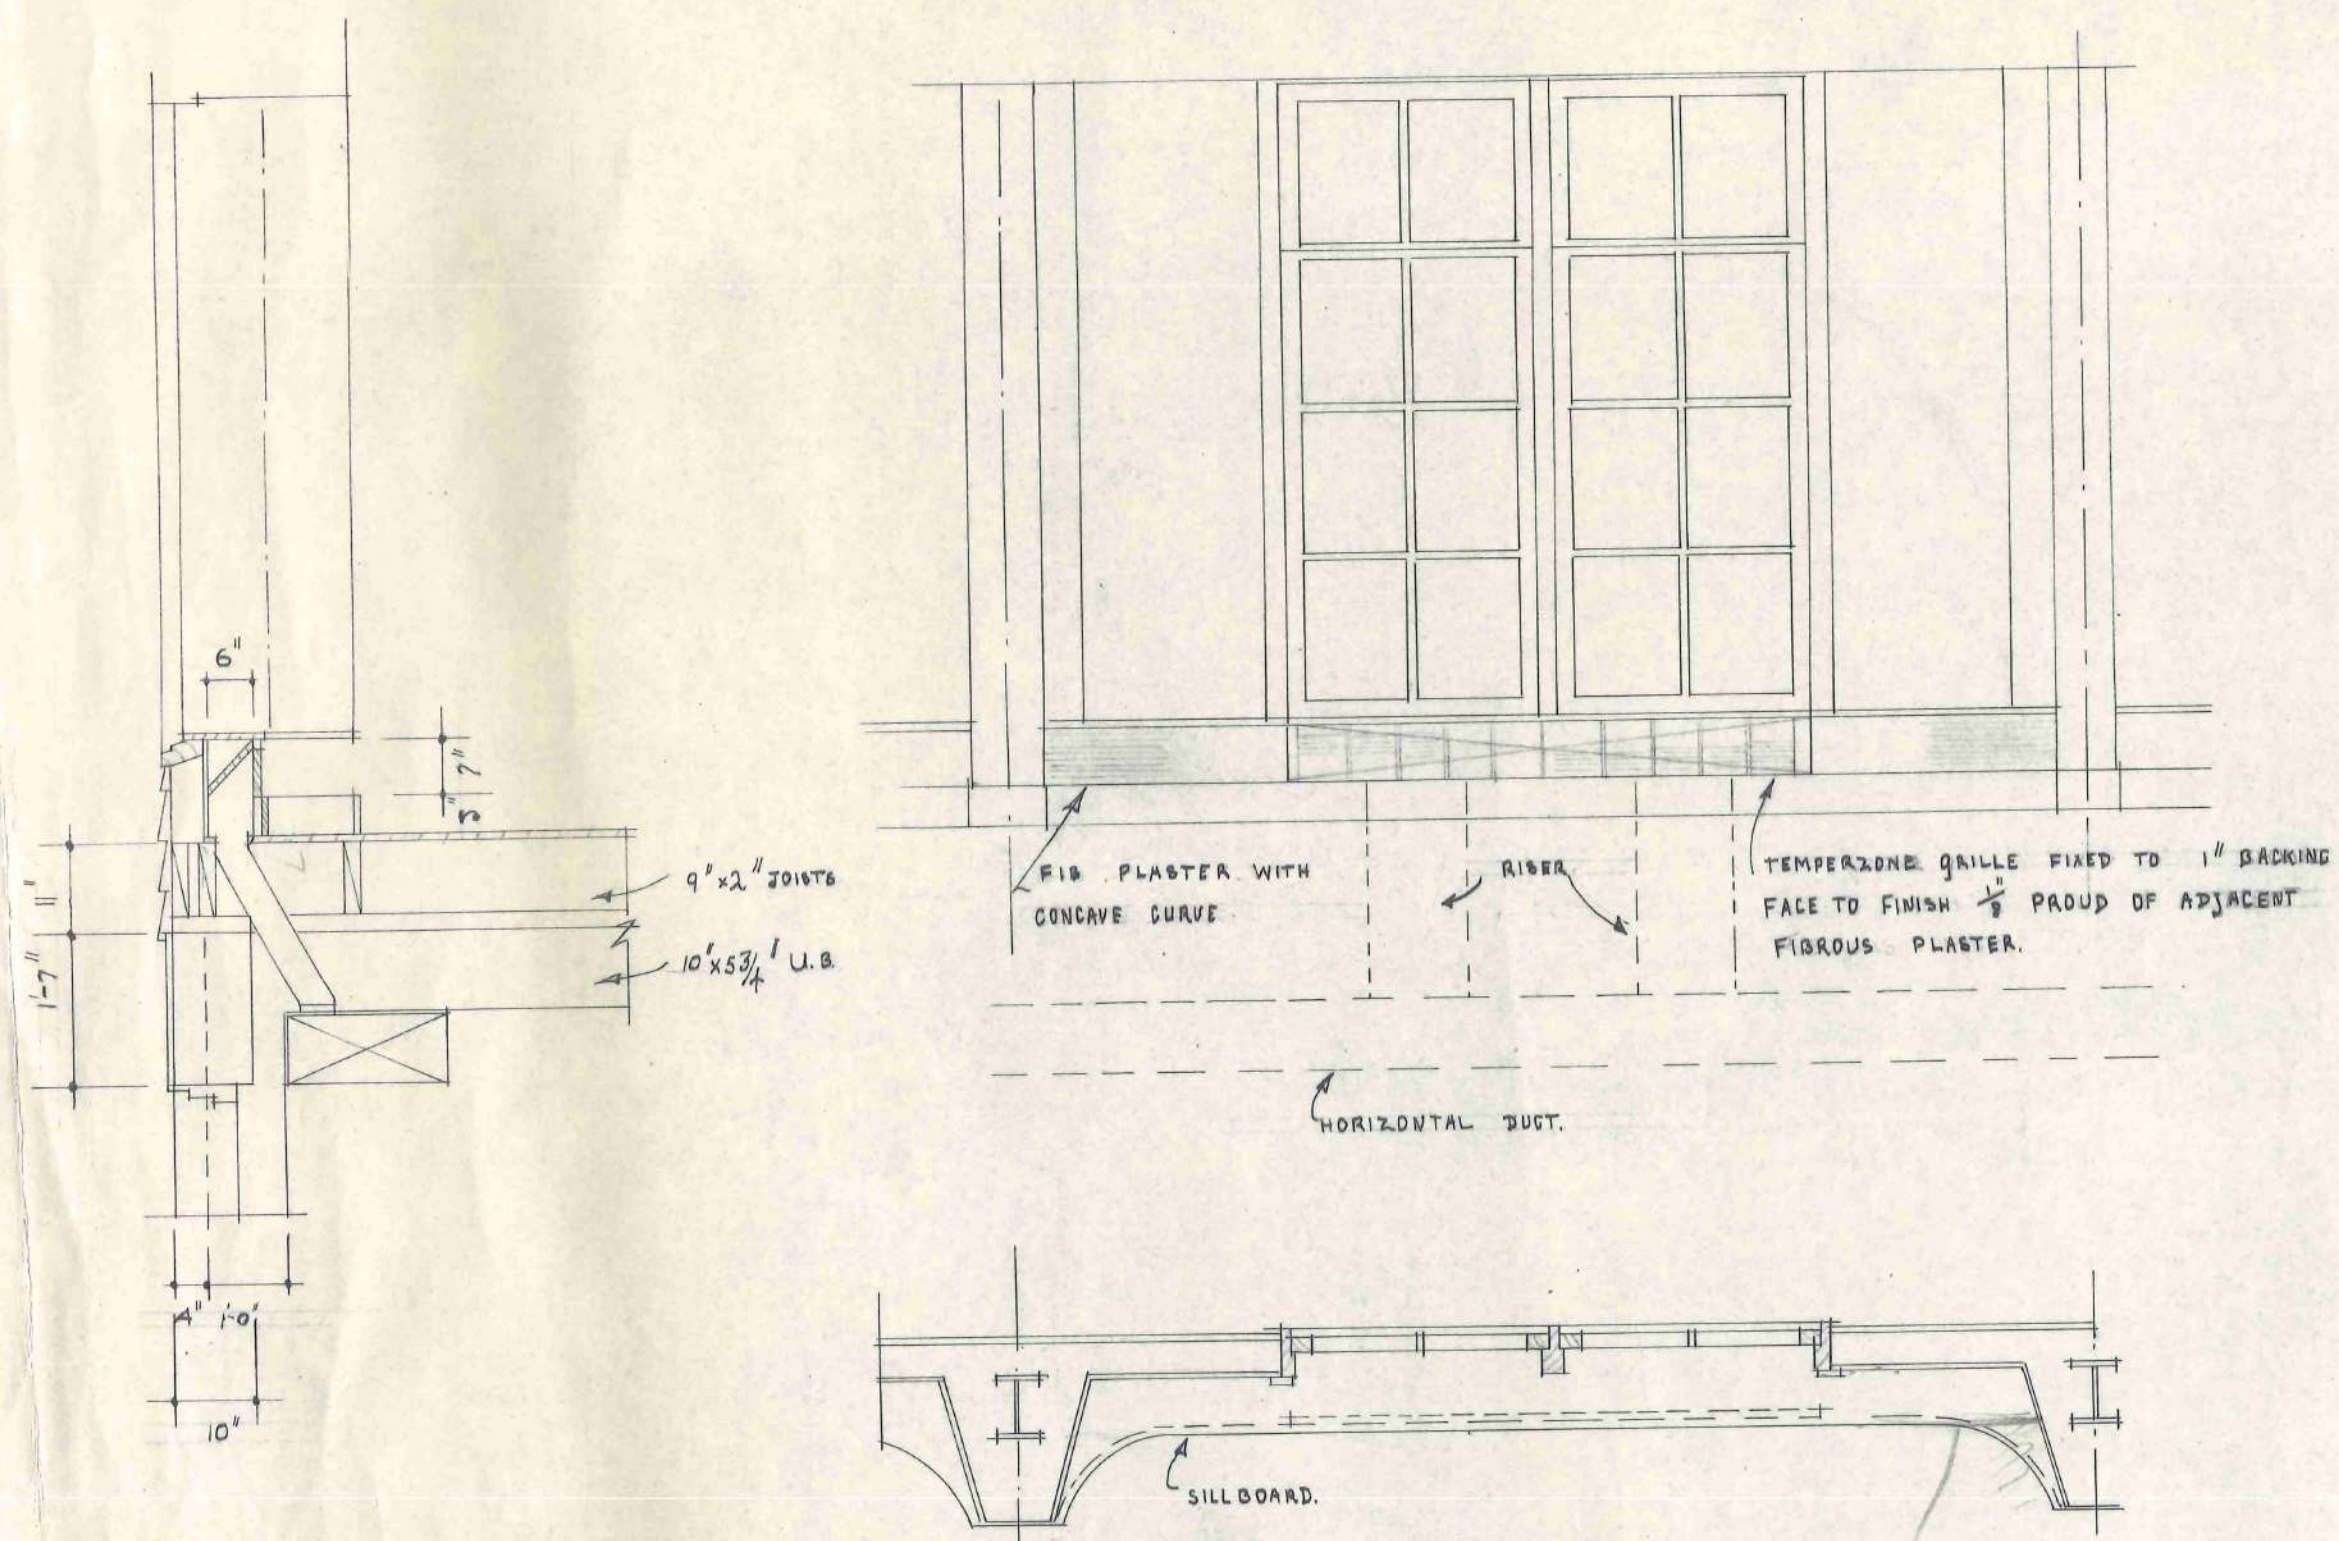


LOUNGE . SOUTH.

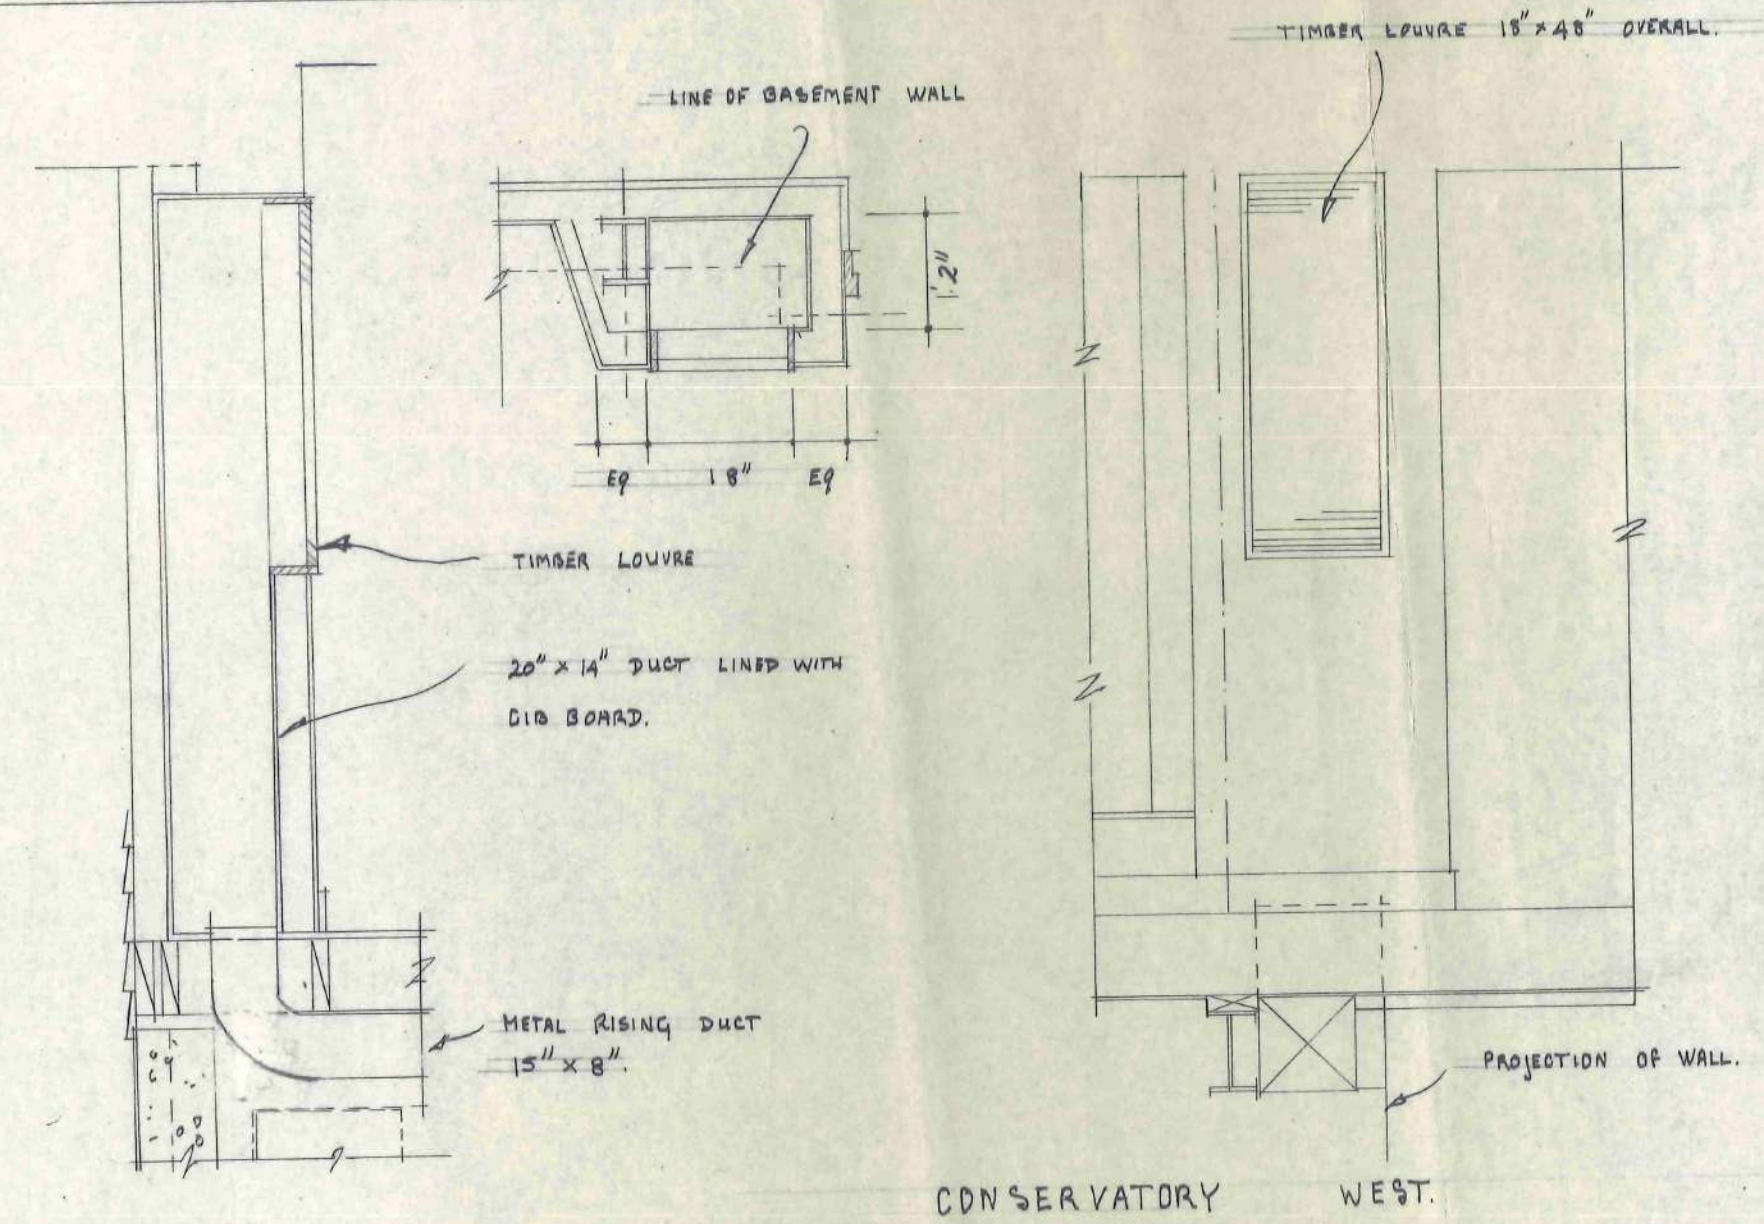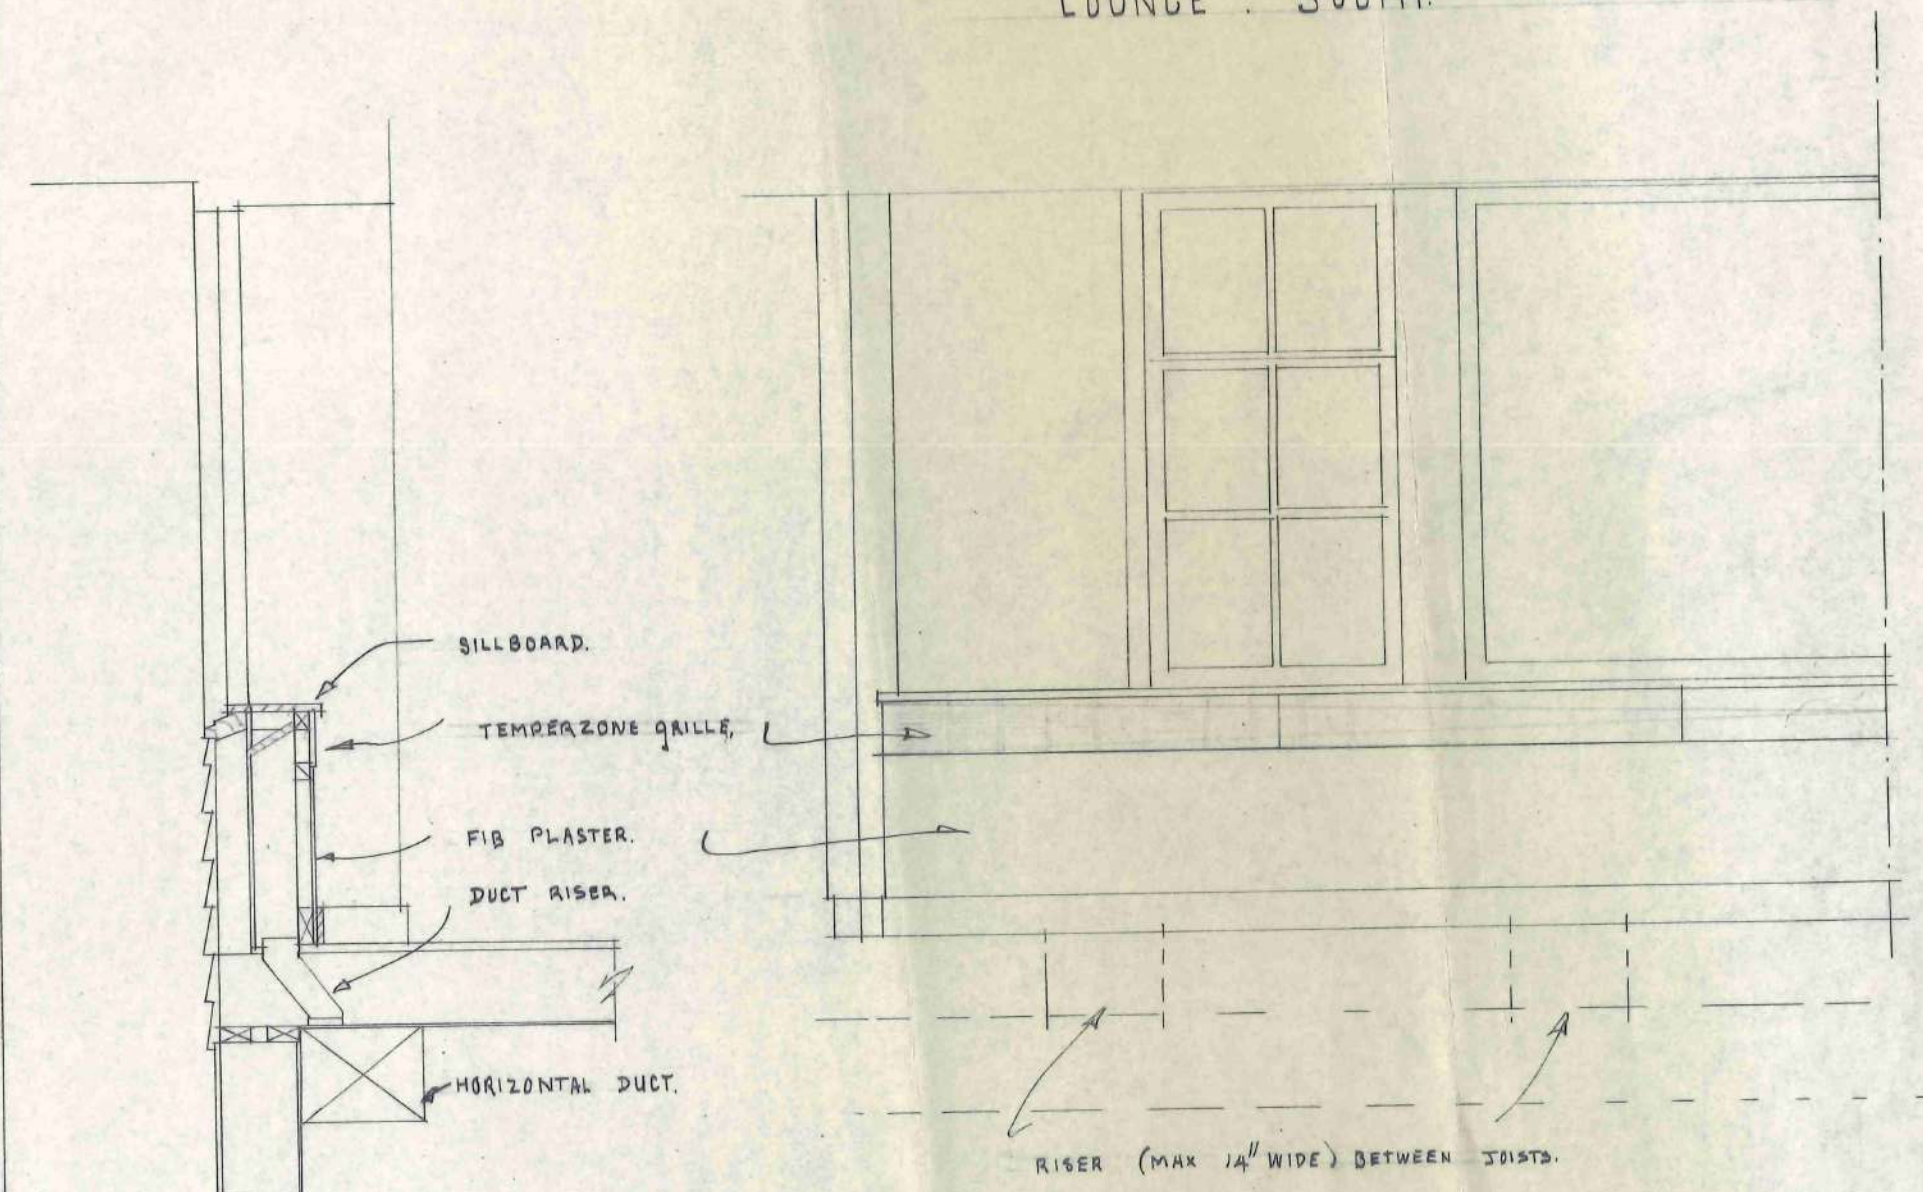

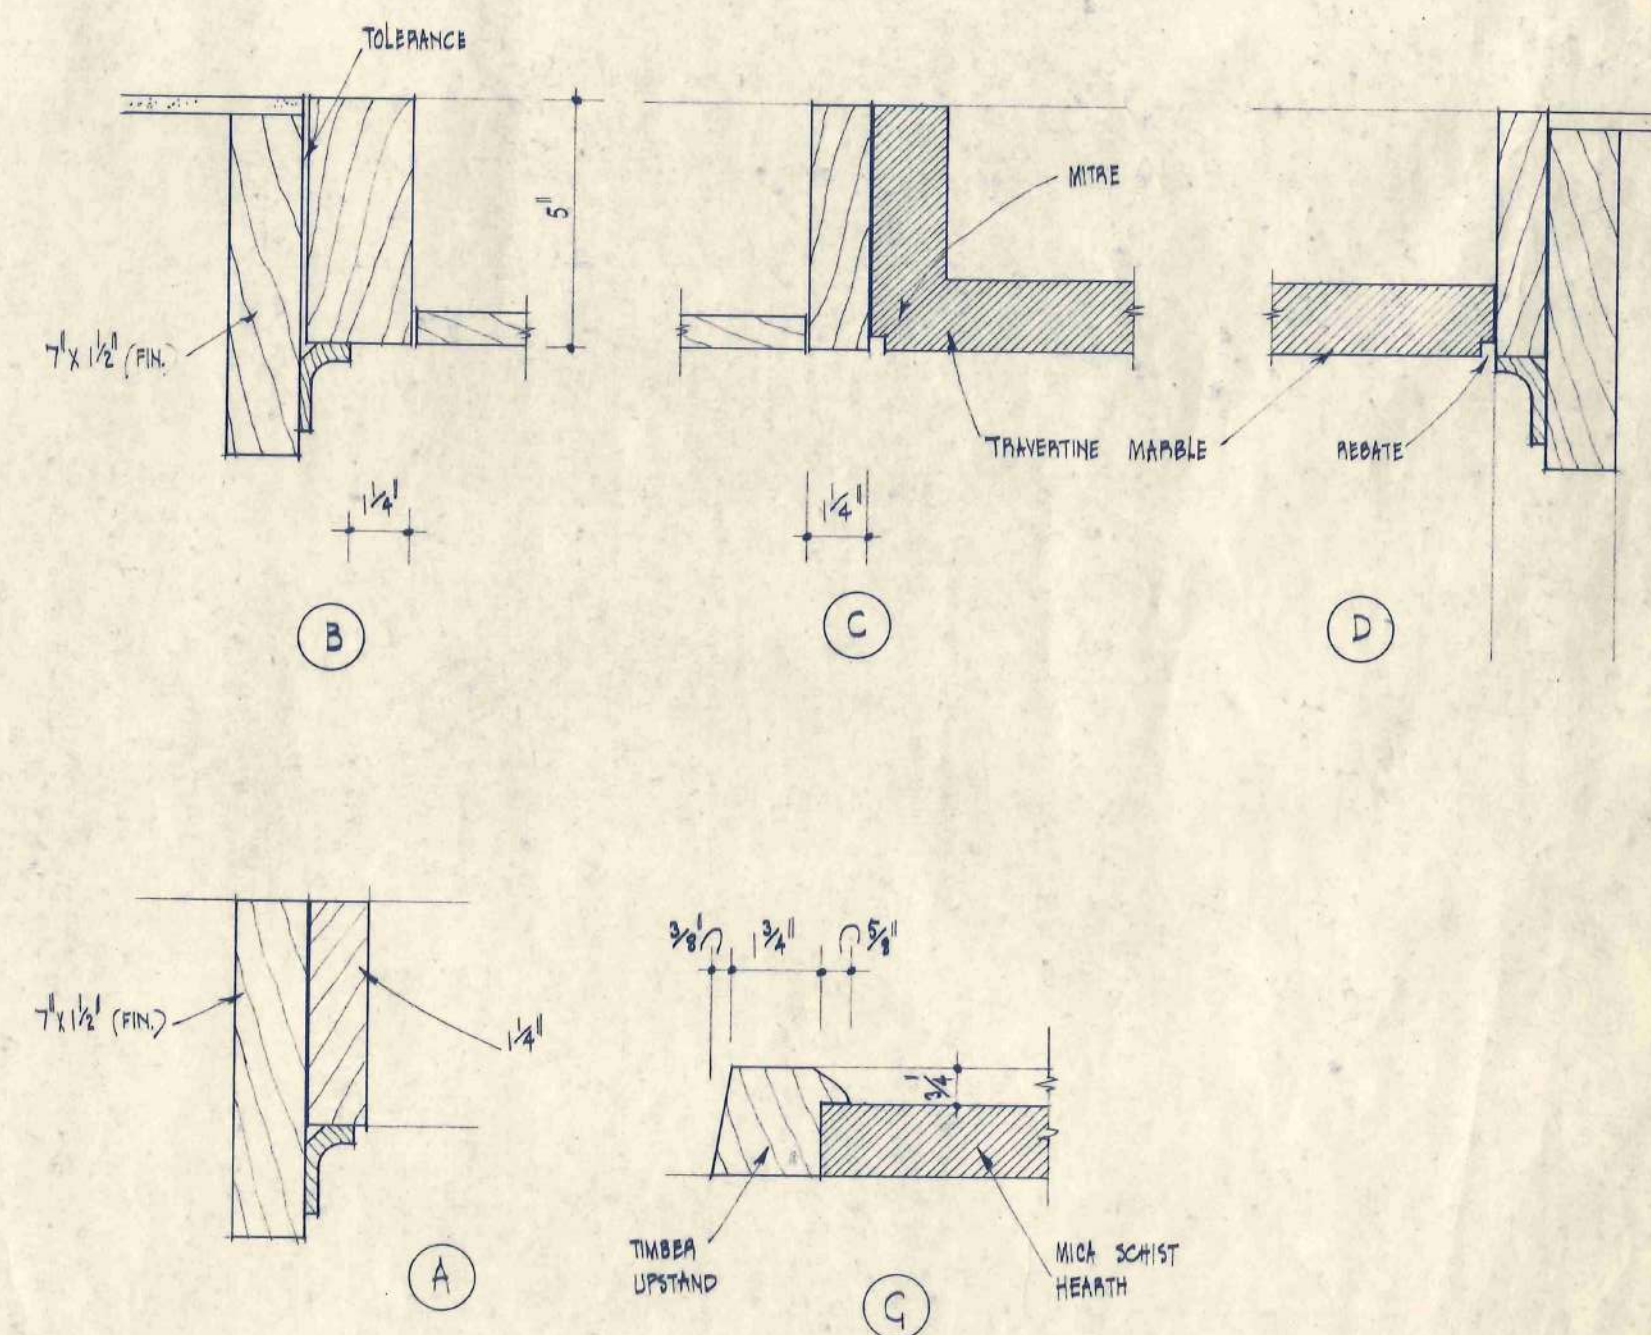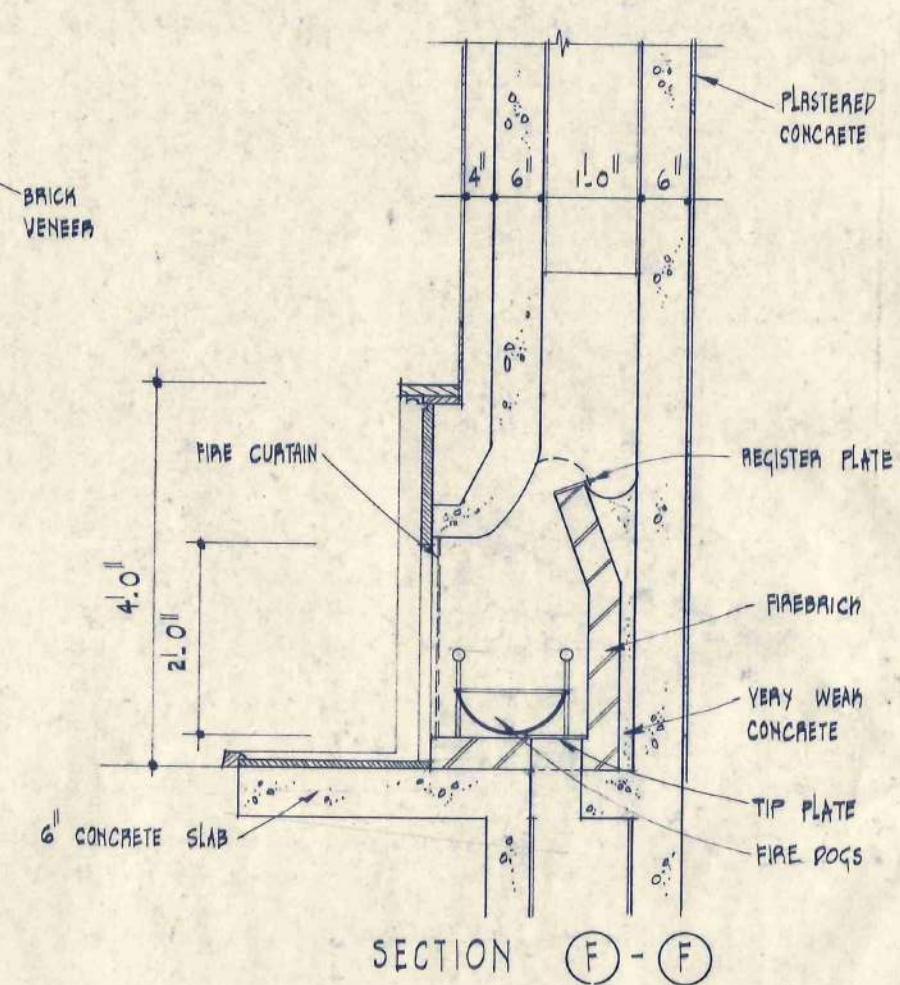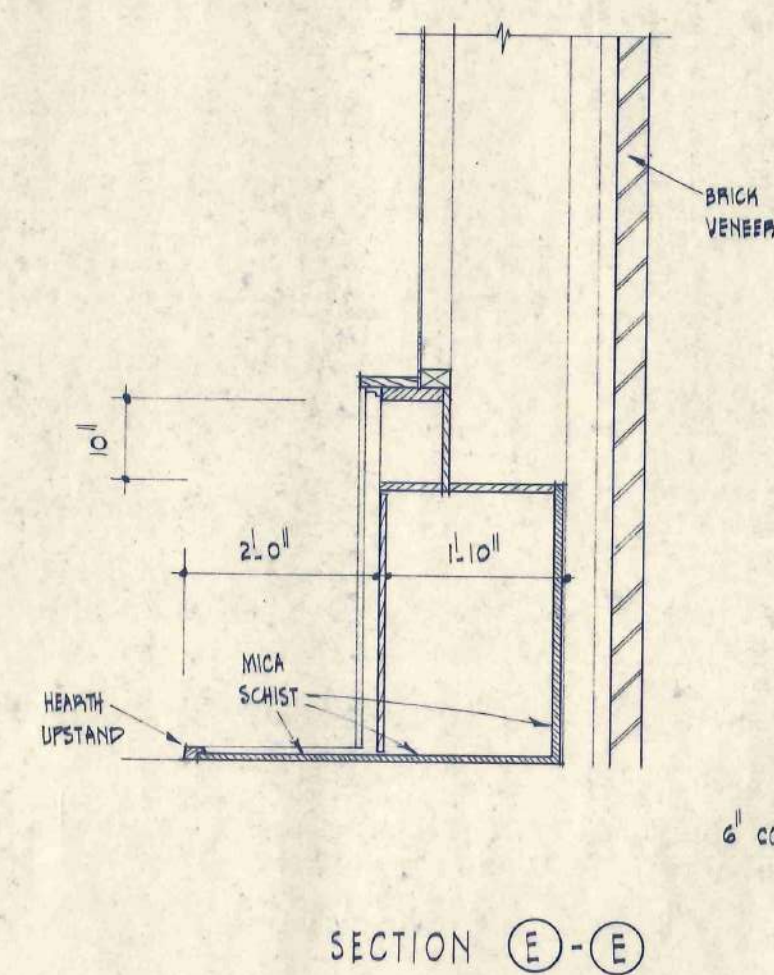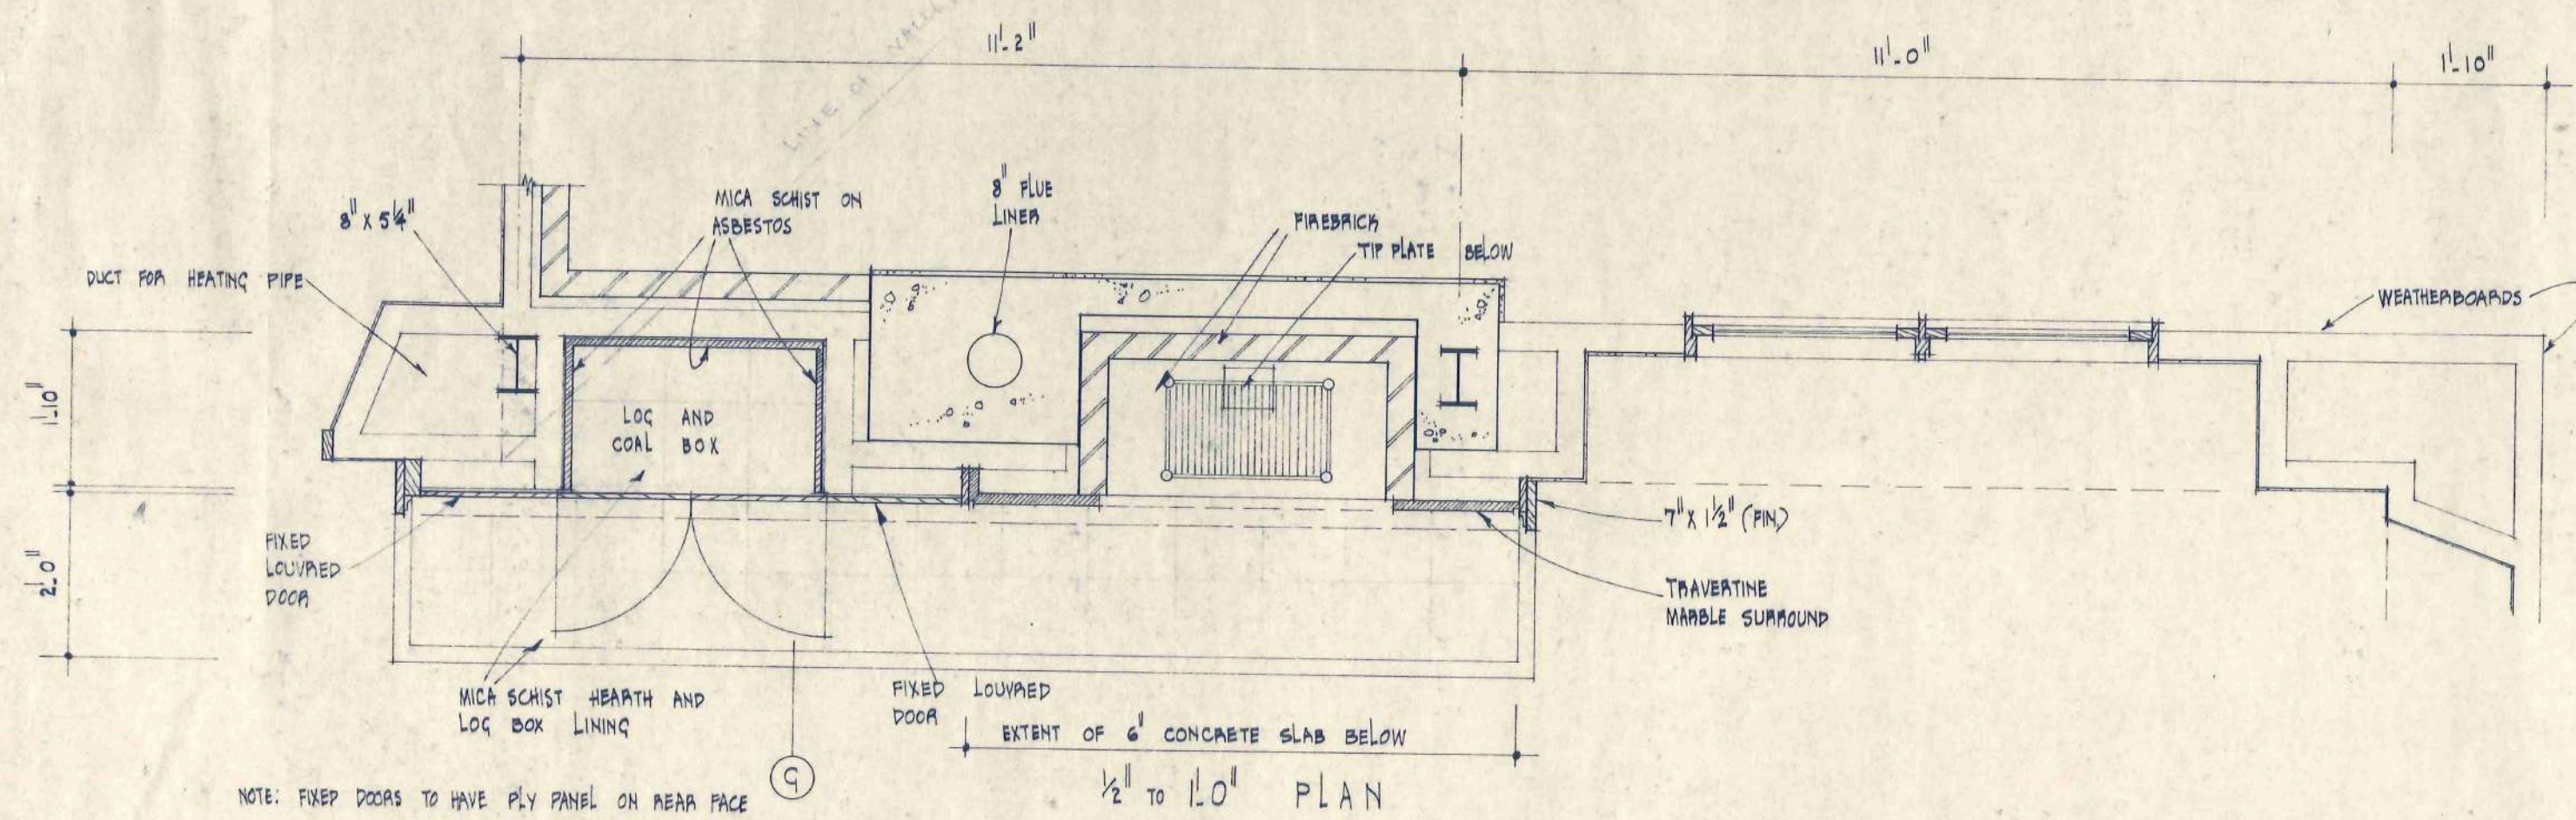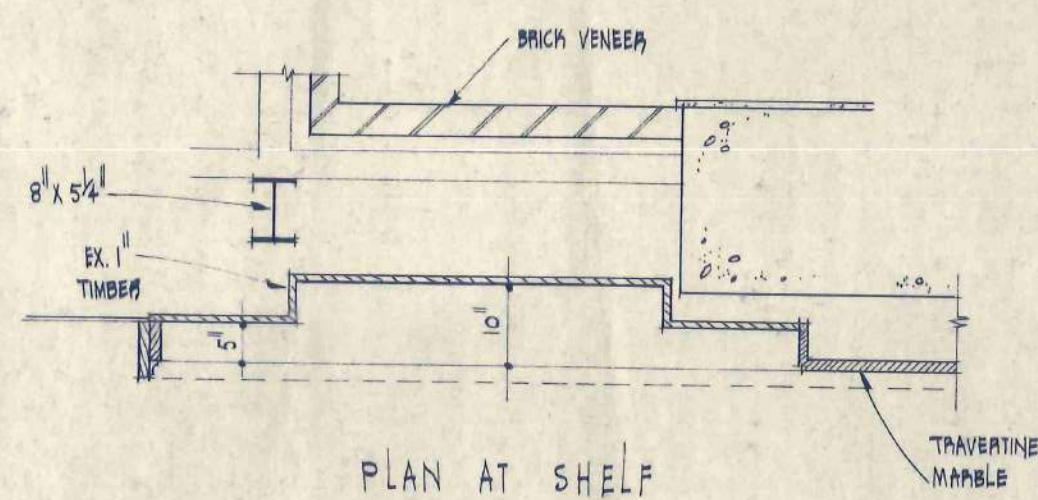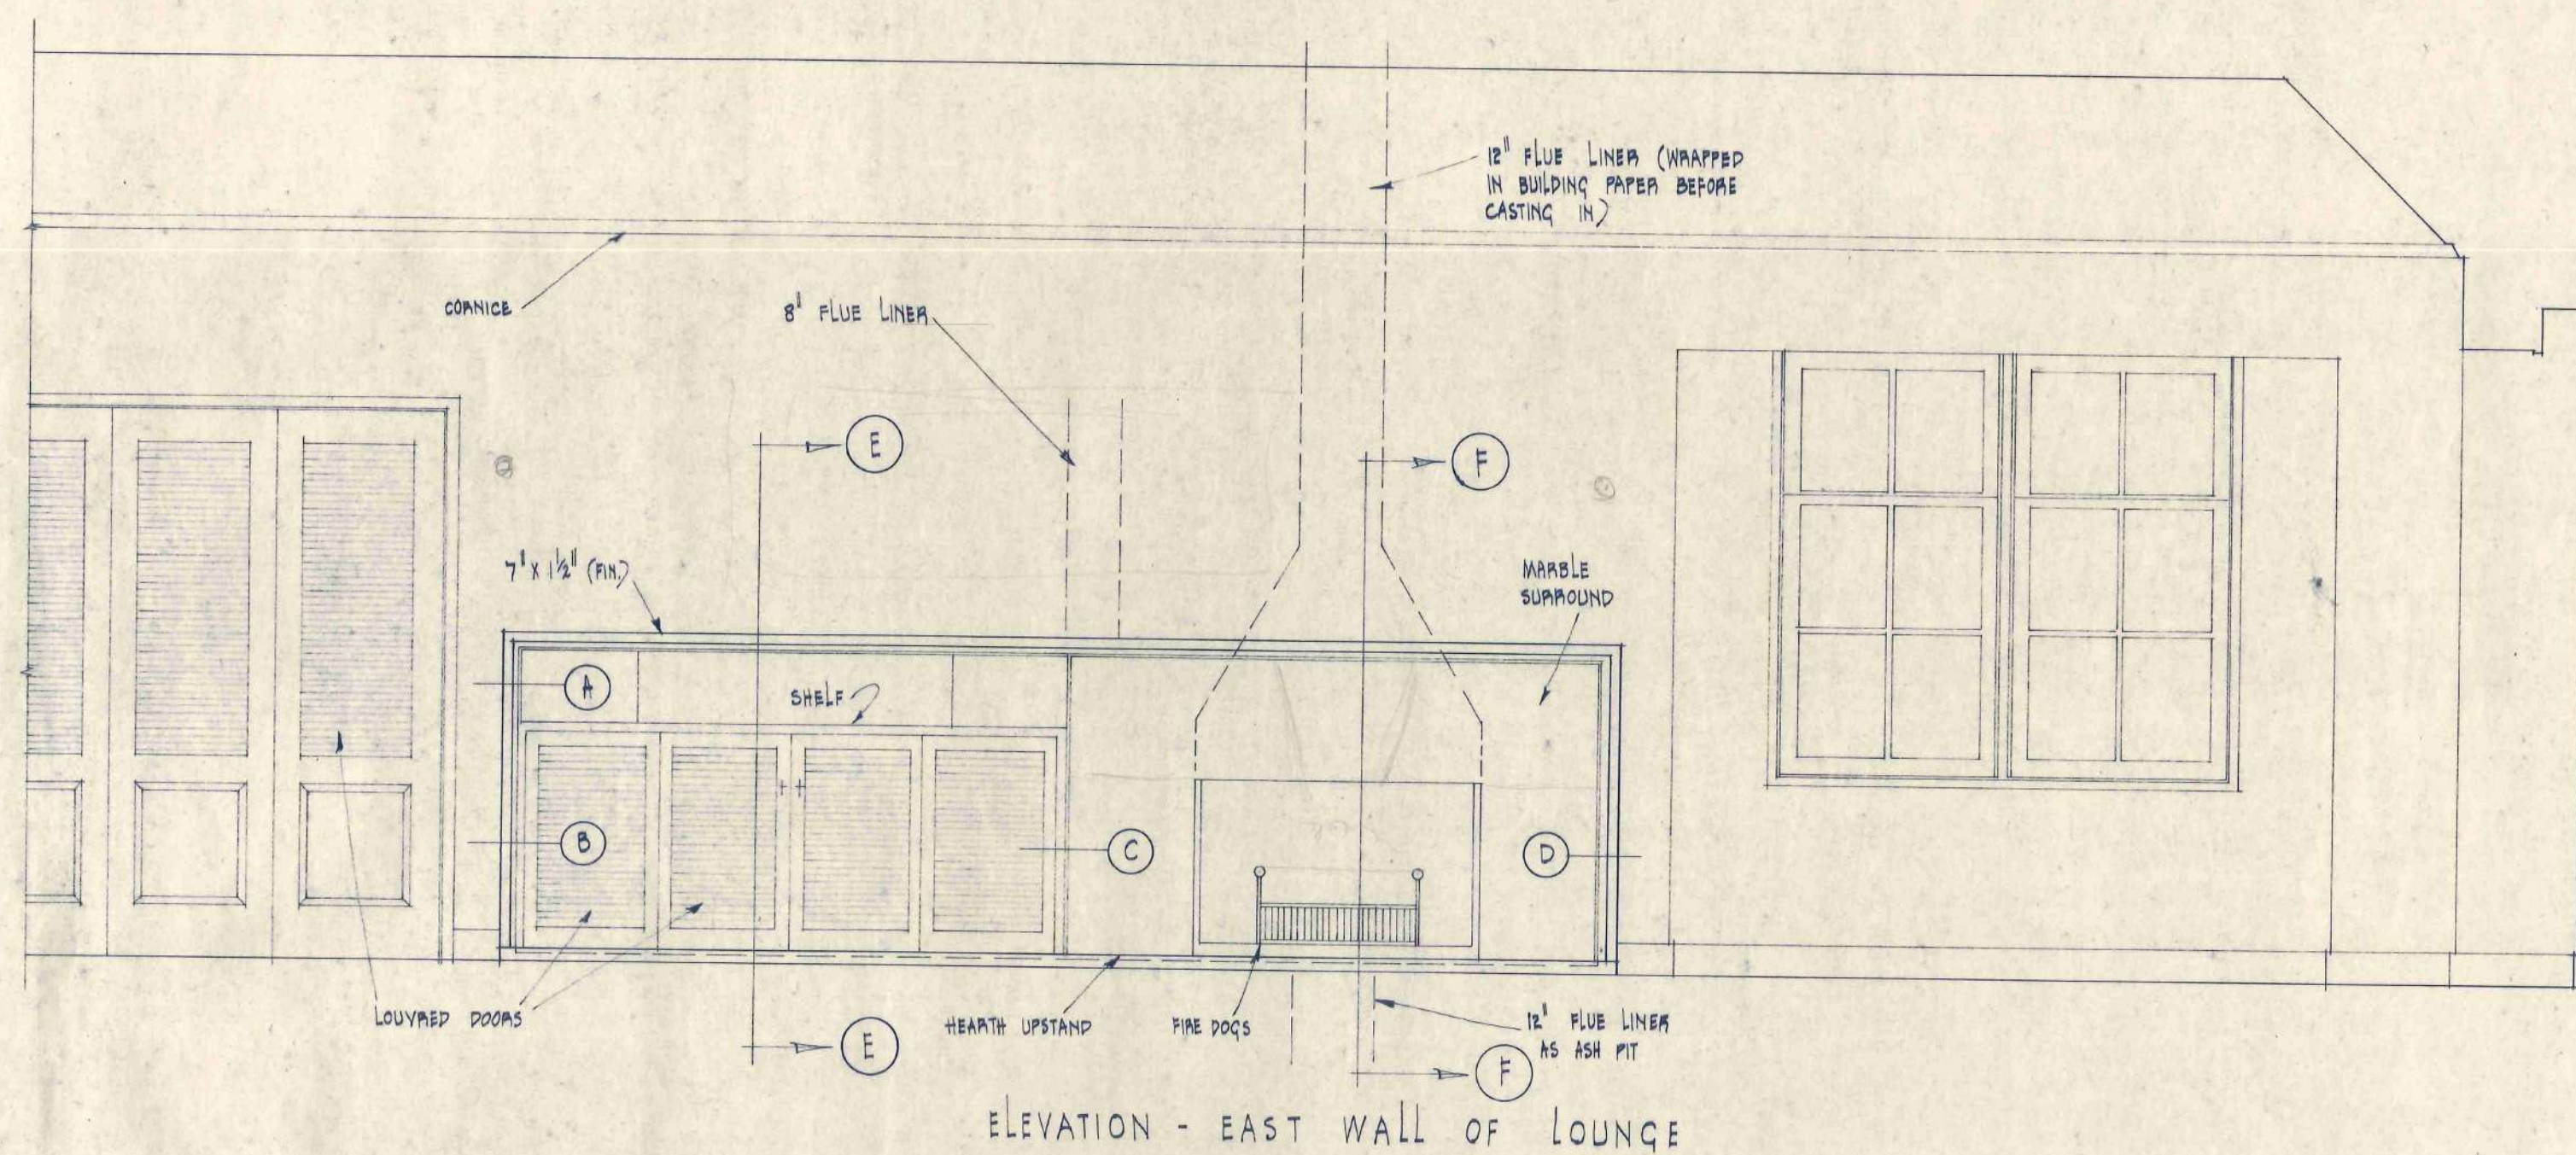


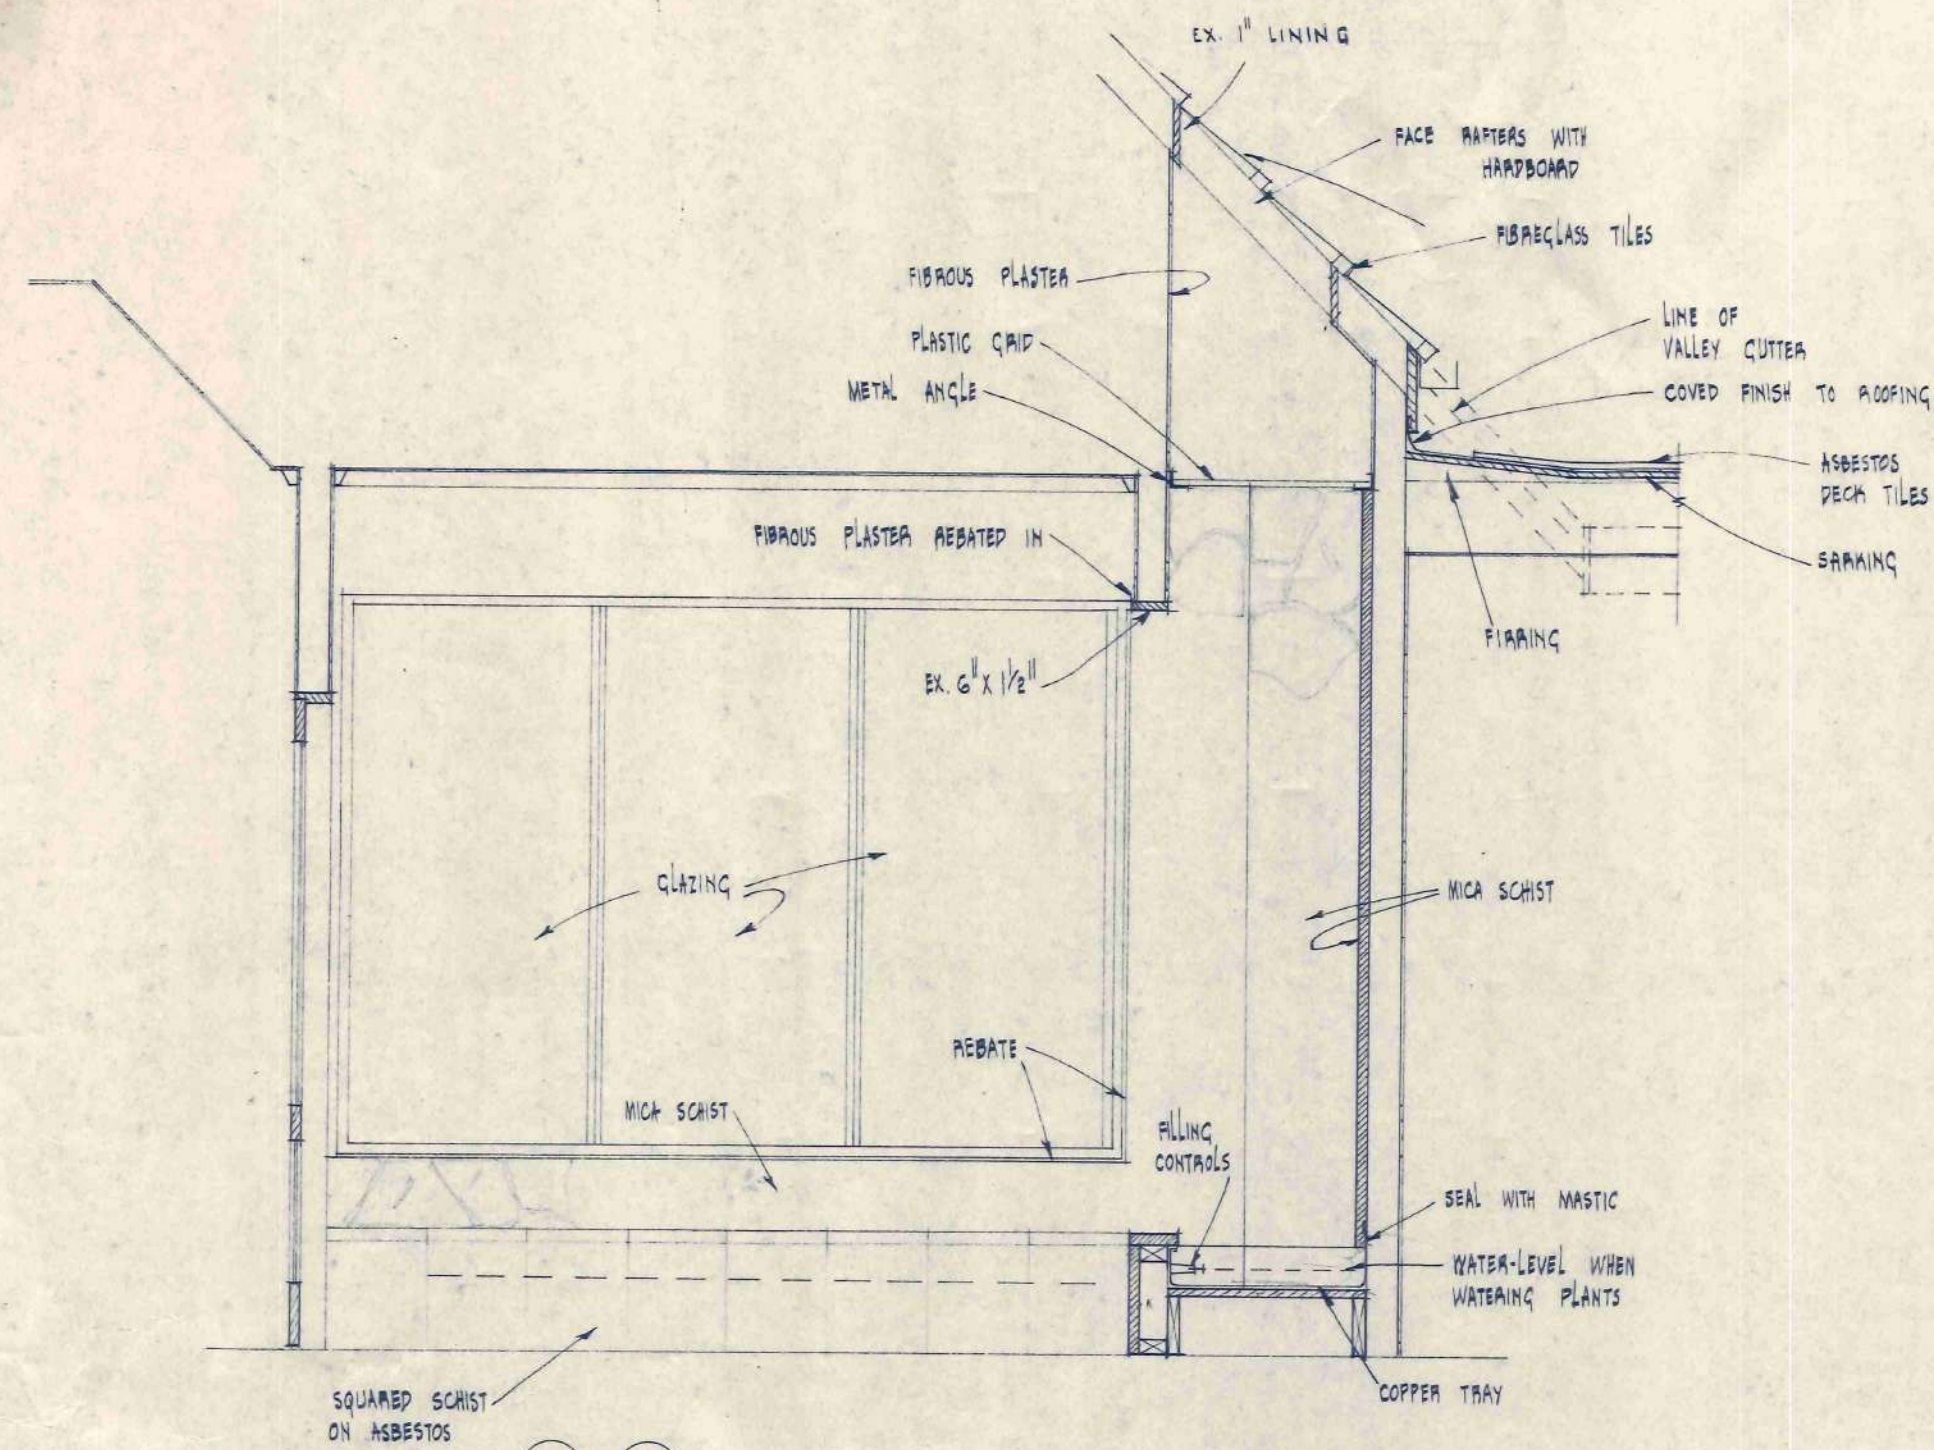


A - A

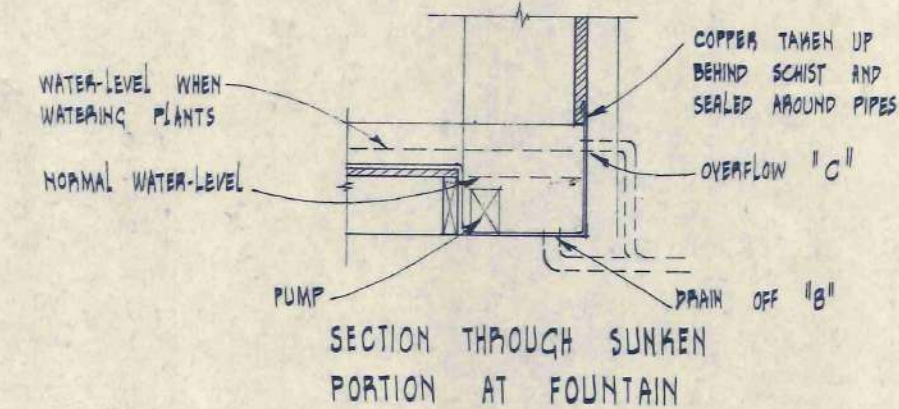


SECTION THROUGH SUNKEN PORTION AT FOUNTAIN

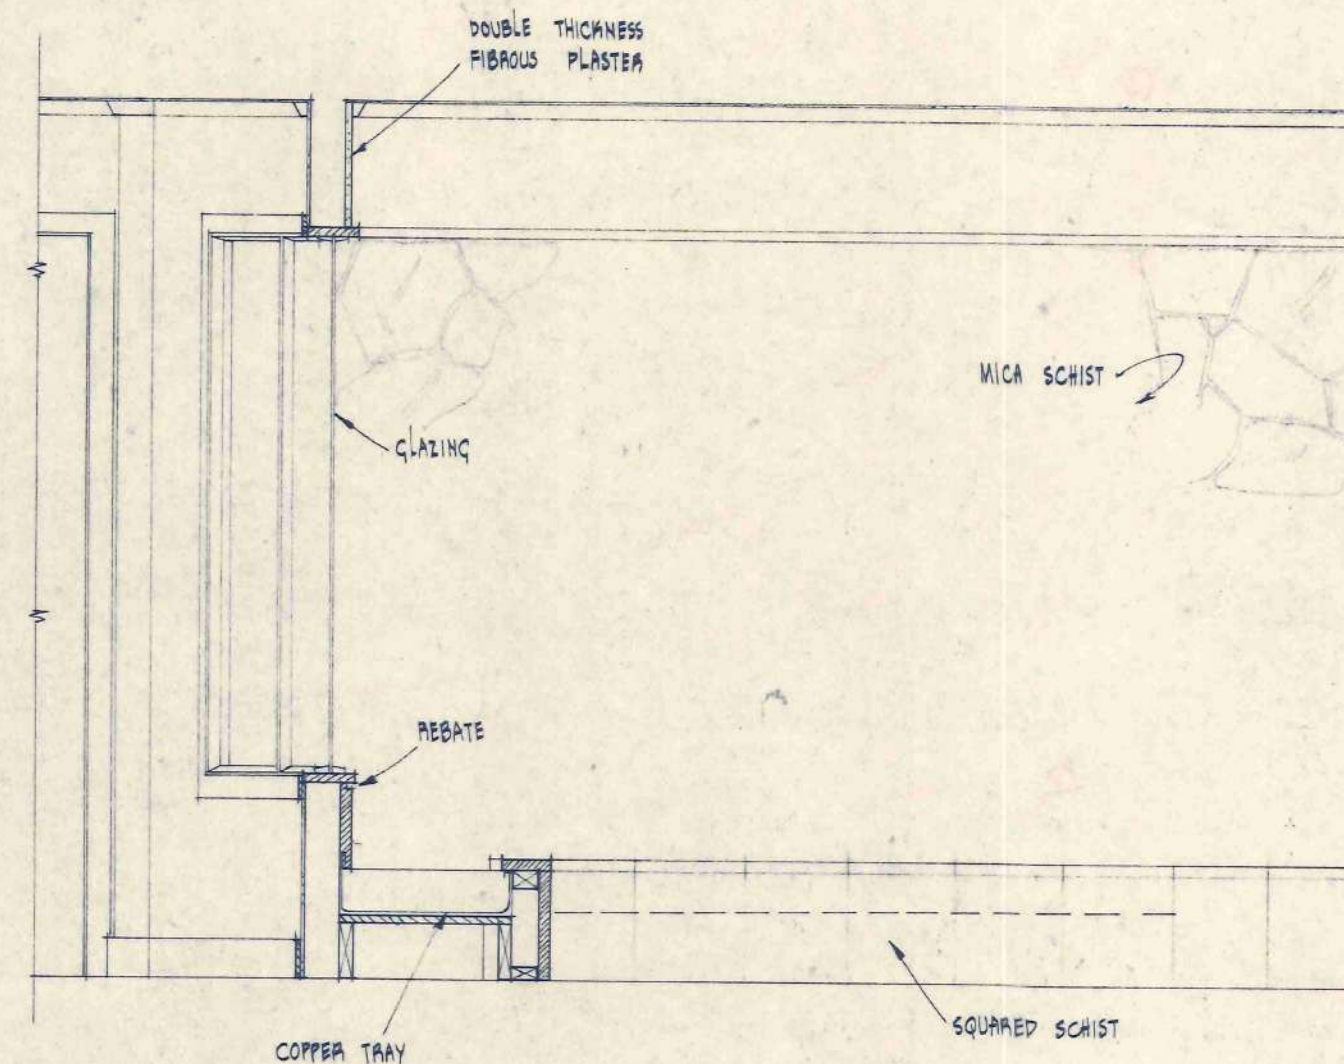


B - B

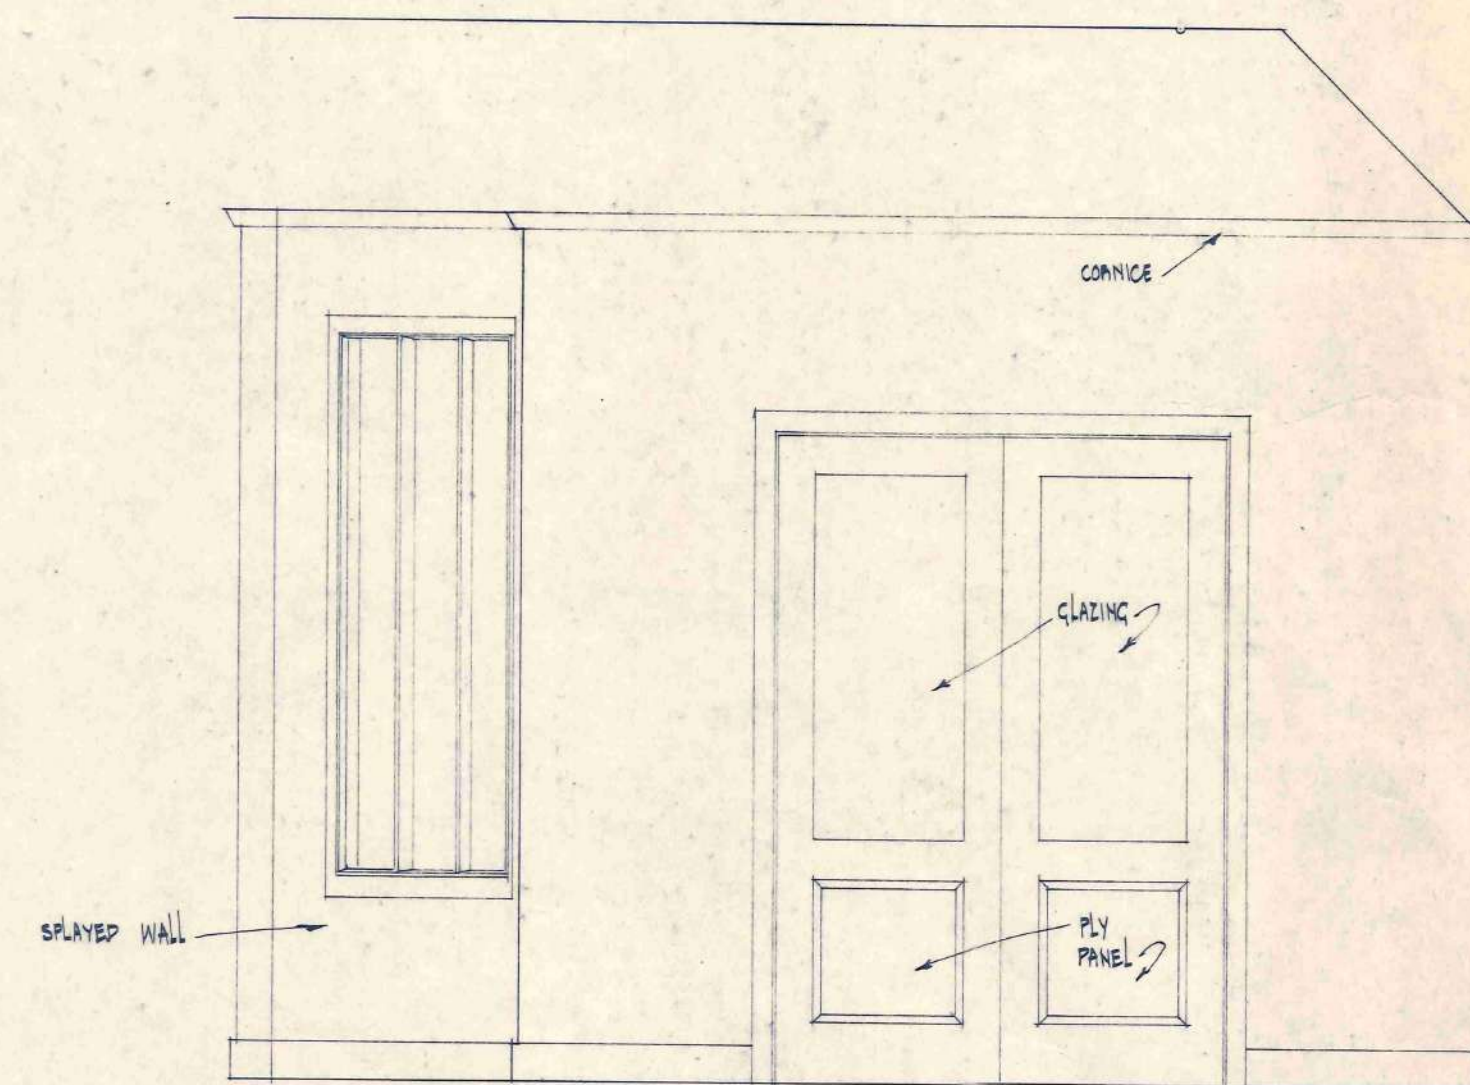


C - C

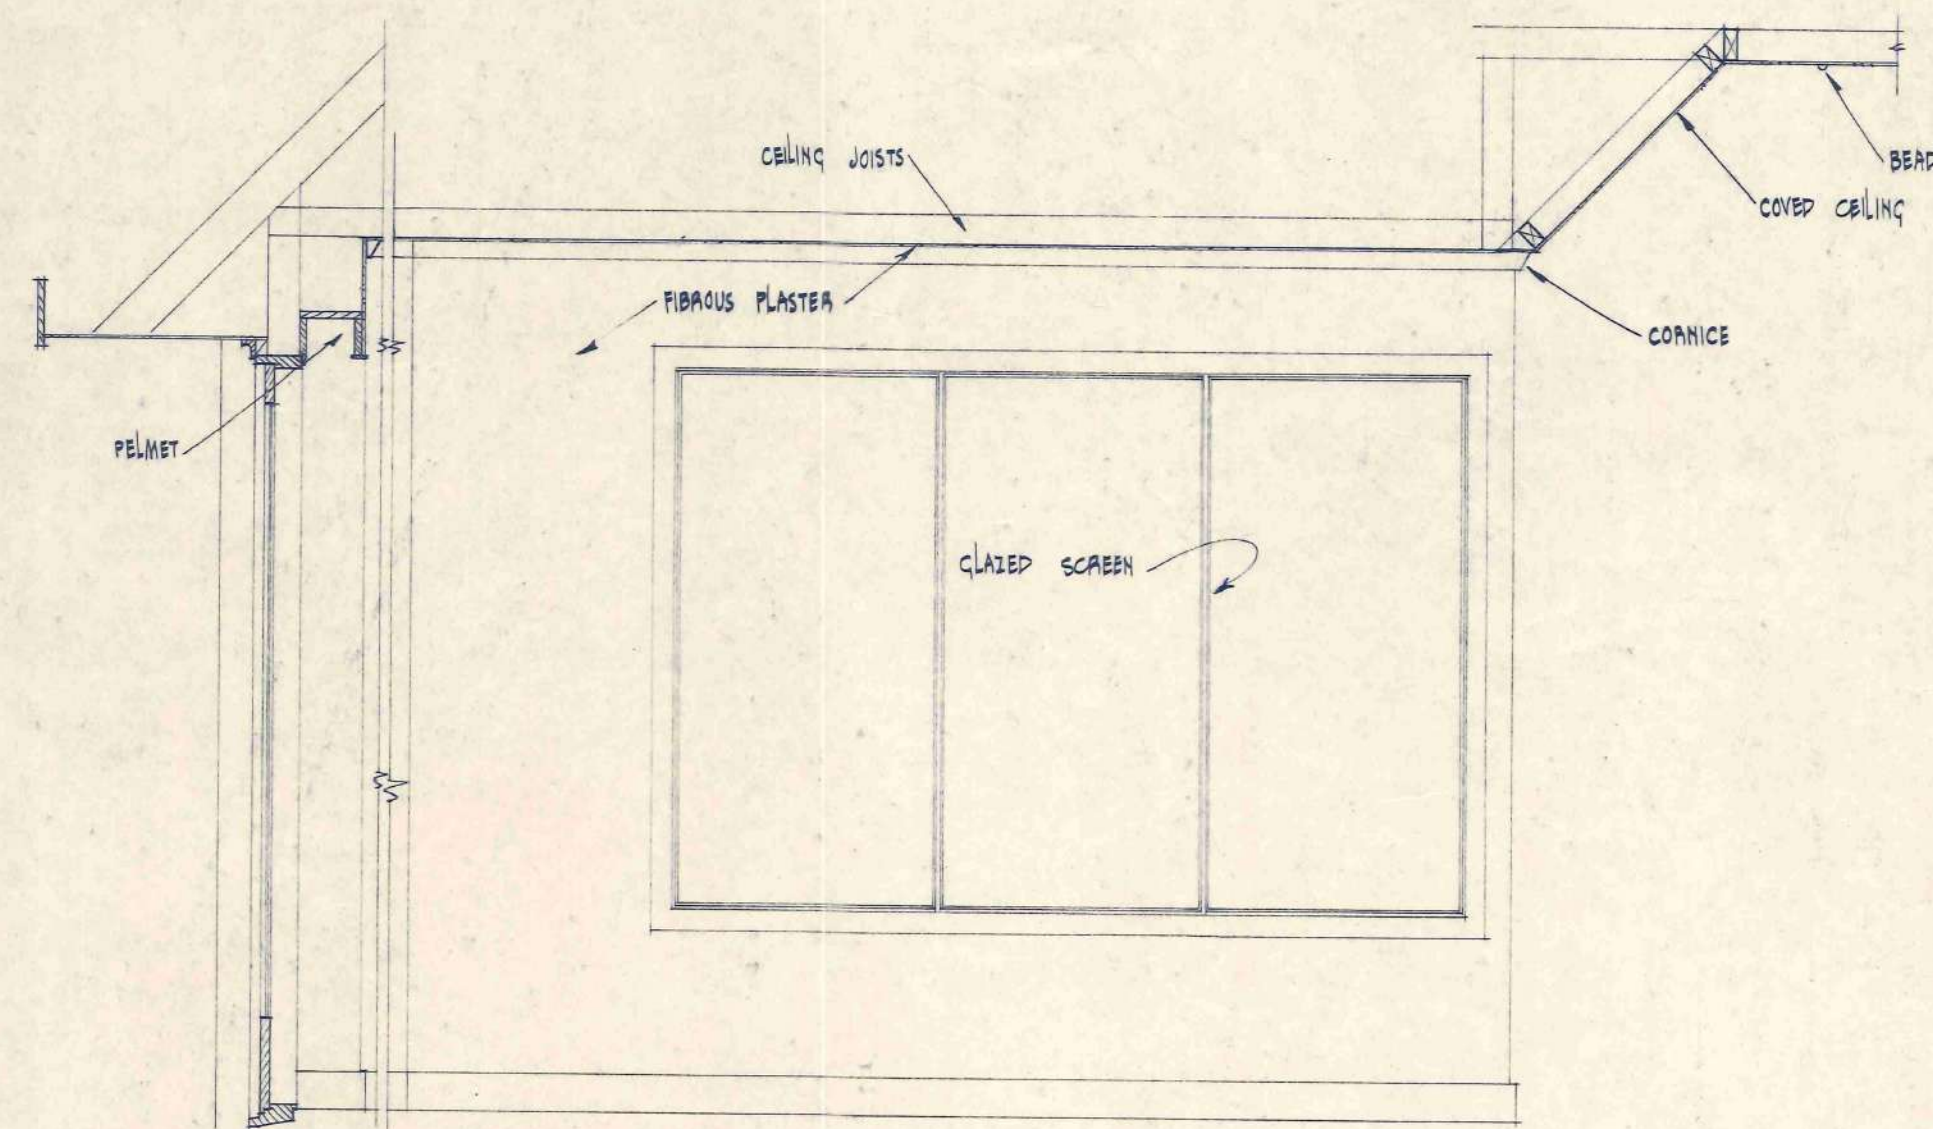


ELEVATION OF SPAYED WALL FROM CONSERVATORY

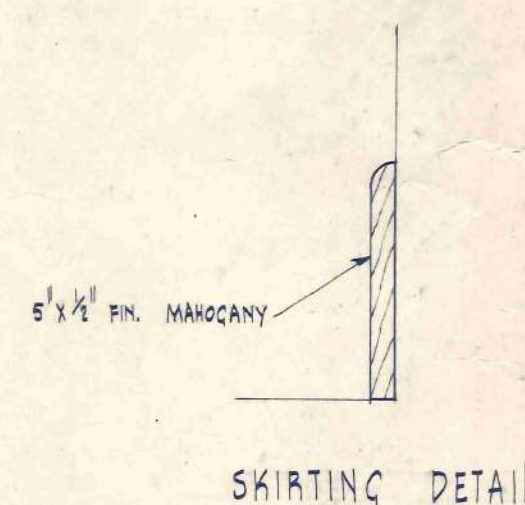


SKIRTING DETAIL

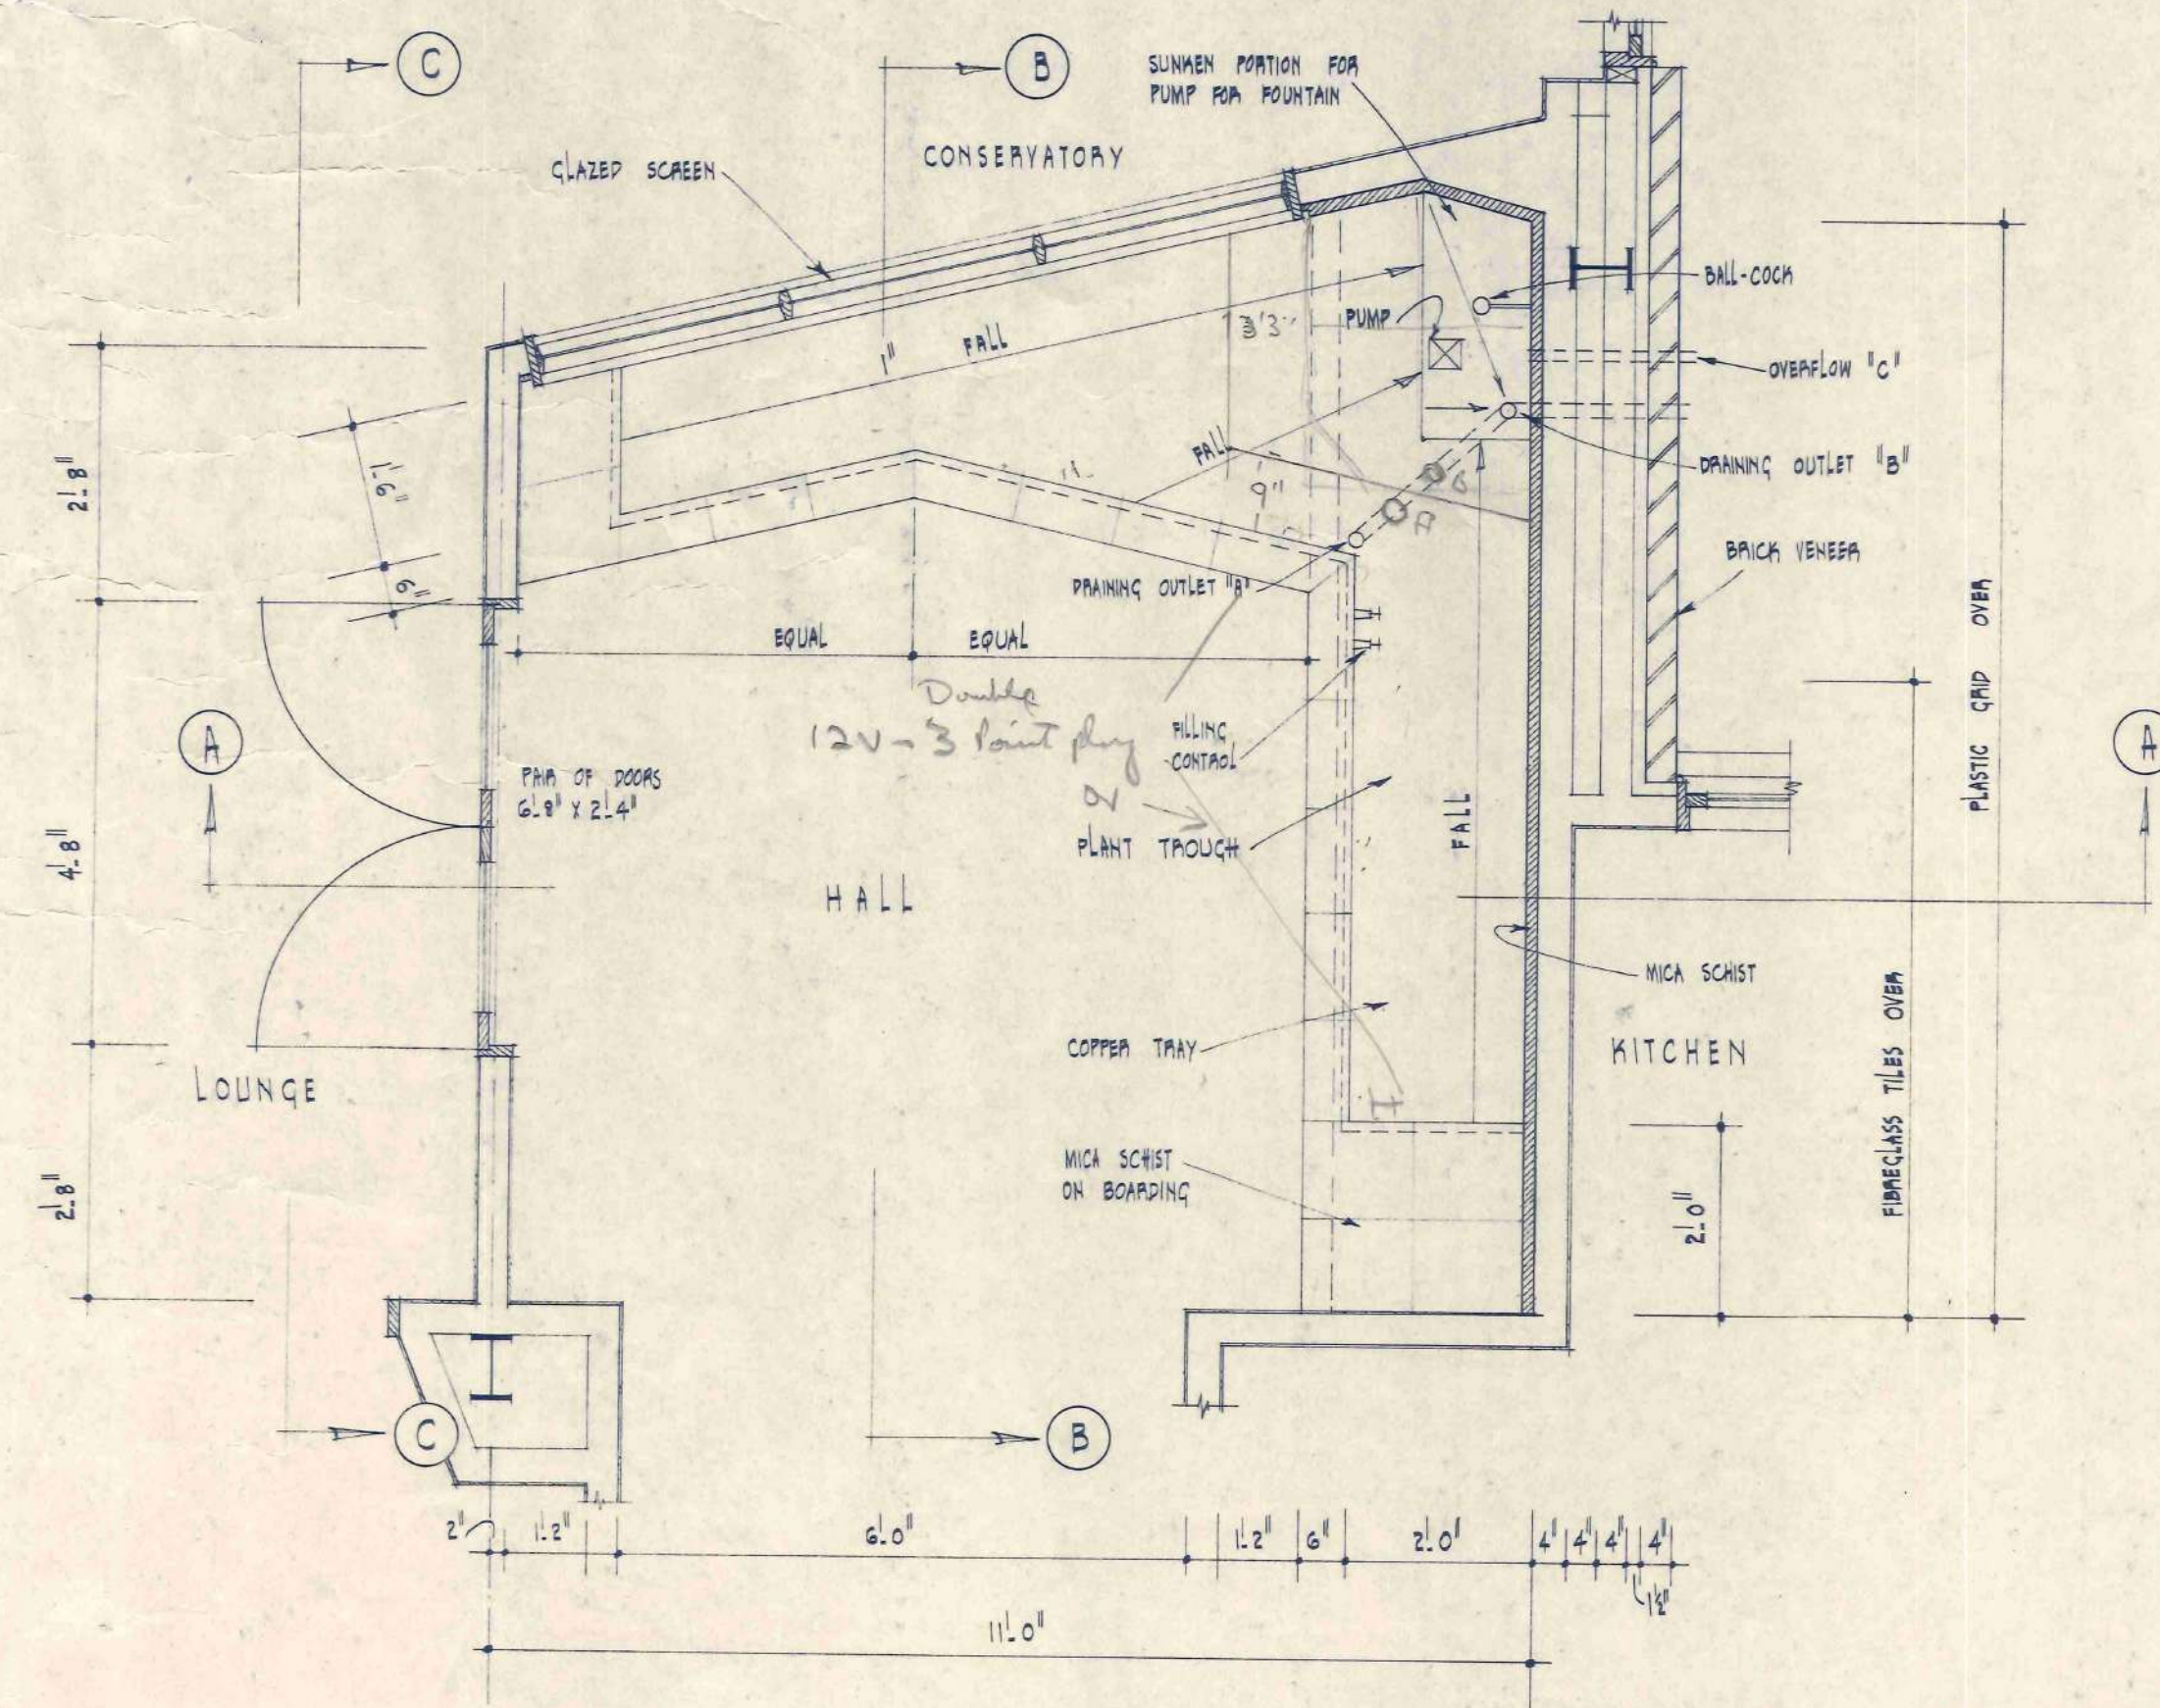

1/2\"/>

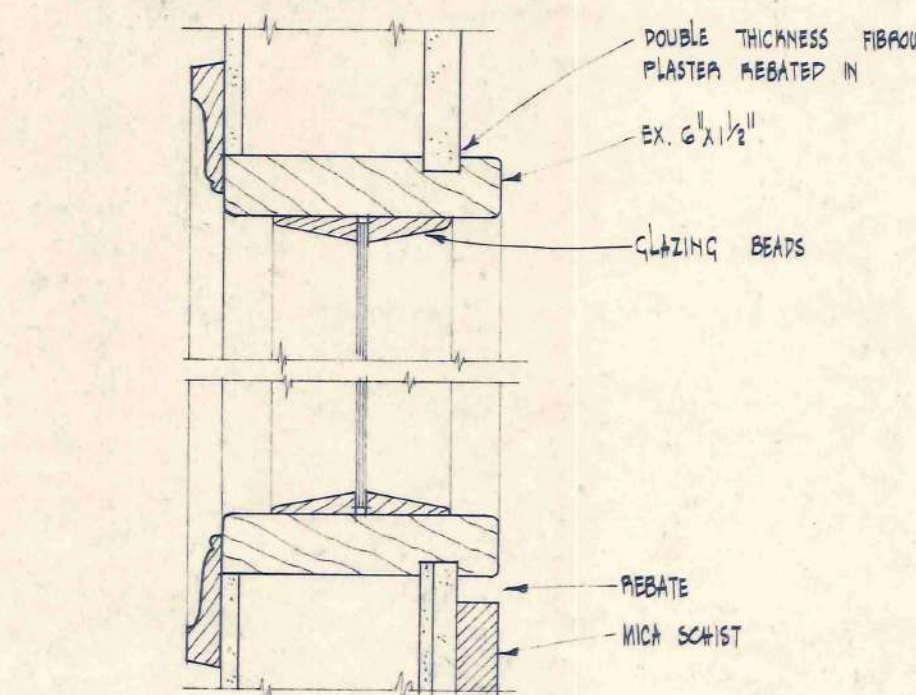

1/4\"/>

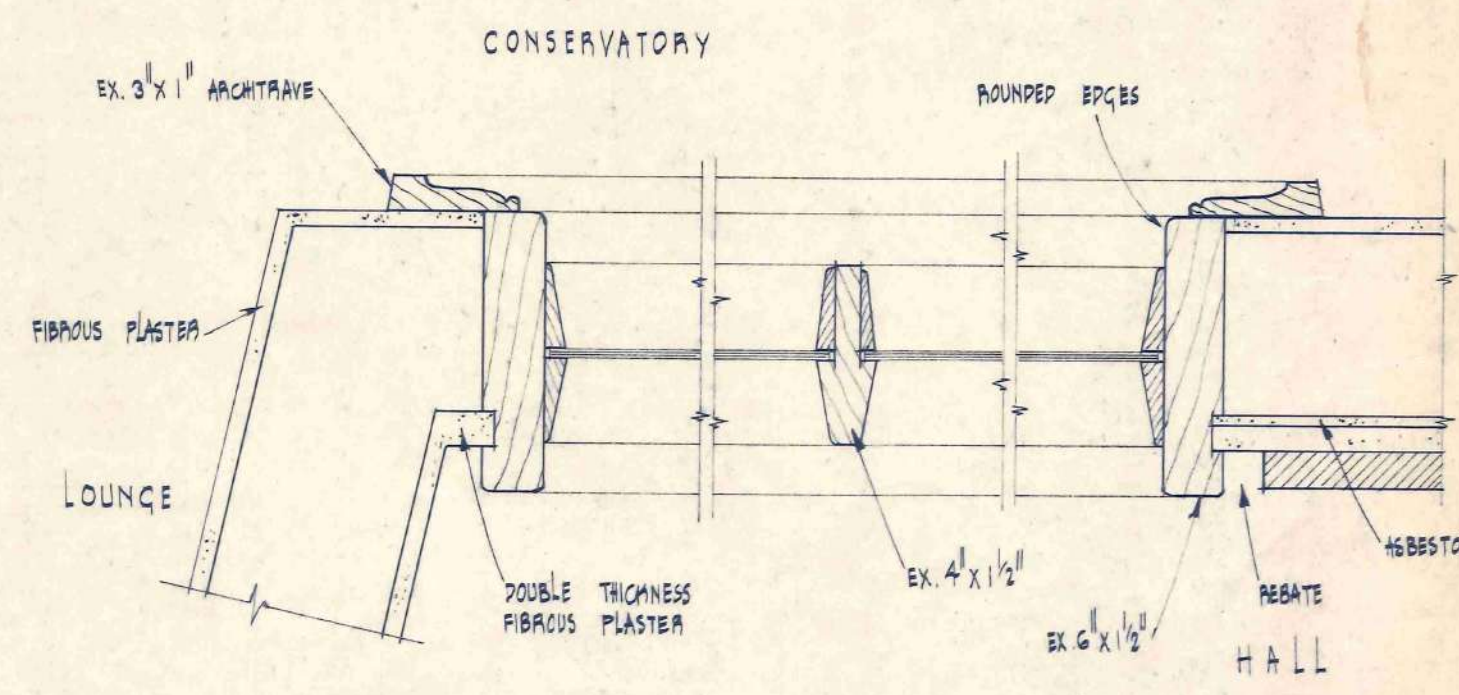

1/4\"/>

THE C. C. TOOP HOUSE AT WAIKANAE

CRADLESTONE AND MITCHELL REGISTERED ARCHITECTS LOWER HUTT

SCALES: 1/2\"/>