

Gourley Street



Lee Preston Design
 MOB. 0275520130
 leeprestondesign@yahoo.co.nz

ALL CONSTRUCTION TO COMPLY WITH NZBC REGULATIONS. ALL MATERIALS TO BE FIXED IN STRICT ACCORDANCE WITH MANUFACTURERS SPECIFICATIONS. THE DRAWINGS SHOW THE EXTENT OF THE WORK BUT THERE IS NO WARRANTY EXPRESSED OR IMPLIED THAT EACH AND EVERY DETAIL IS SHOWN. SHOULD THERE BE ANY OMISSION, DOUBT OR AMBIGUITY AS TO THE MEANING OF ANY PART OF THE DRAWINGS & SPECIFICATIONS, CONTACT THE DESIGNER BEFORE CONTINUING FURTHER WORK.

ROOF: light
 CLADDING: Heavy
 WIND ZONE: HIGH
 EARTHQUAKE ZONE: 1
 EXPOSURE ZONE: B
 SNOW LOAD: 1.0KPA
CONTRACTOR MUST CONFIRM ALL DIMENSIONS ON SITE

JOB TITLE: **5 X NEW DWELLINGS FOR CC OTAGO**

SITE: GOURLEY ST DUNEDIN

LEGAL DESCRIPTION:

DRAWING: **SITE PLAN**


SCALE: 1:200

AMENDMENT:


JOB REF: 1937

DATE: 19/12/2019


SHEET: 1

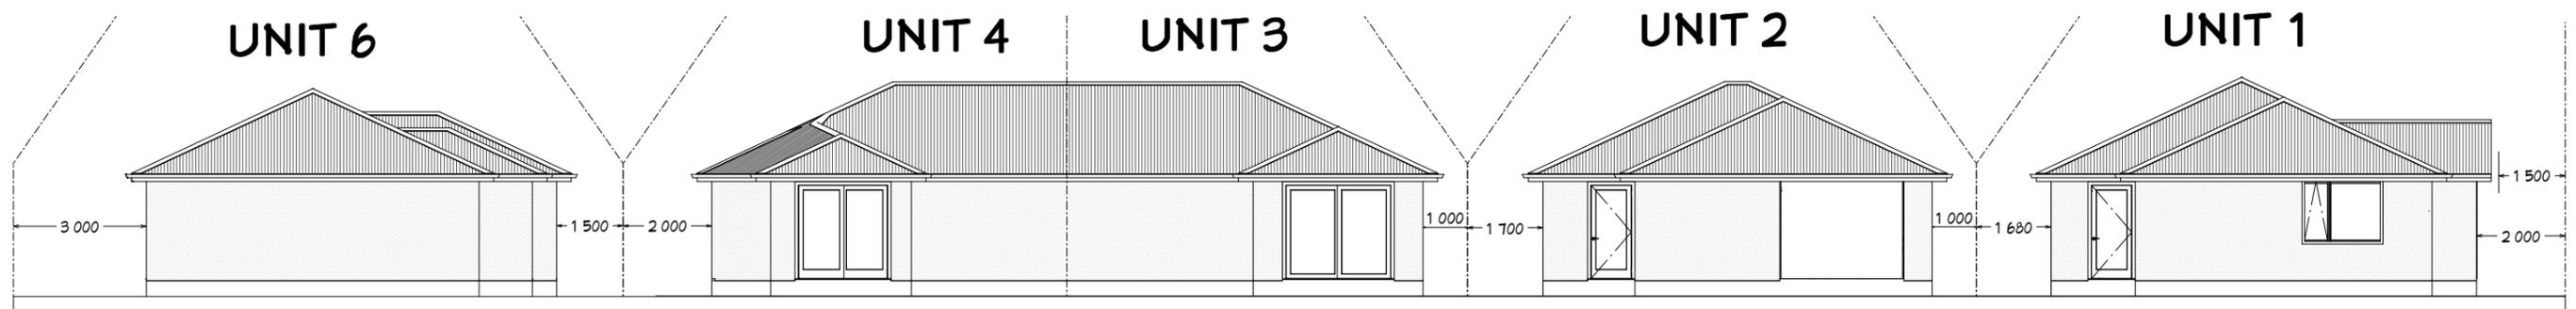


WEST

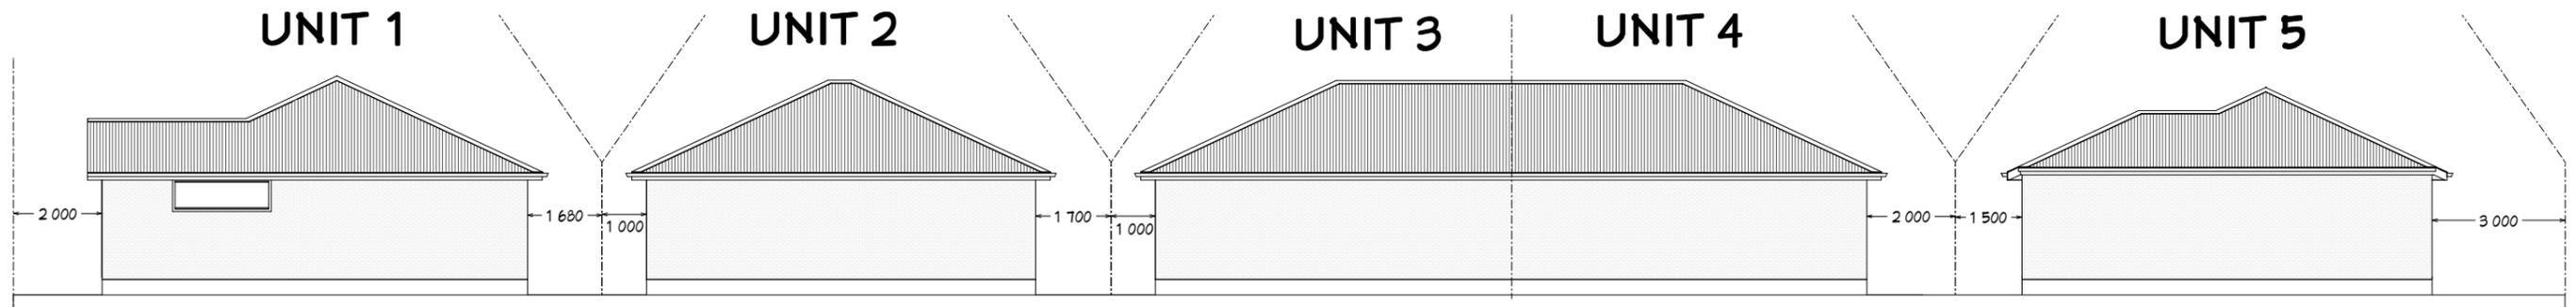

EAST

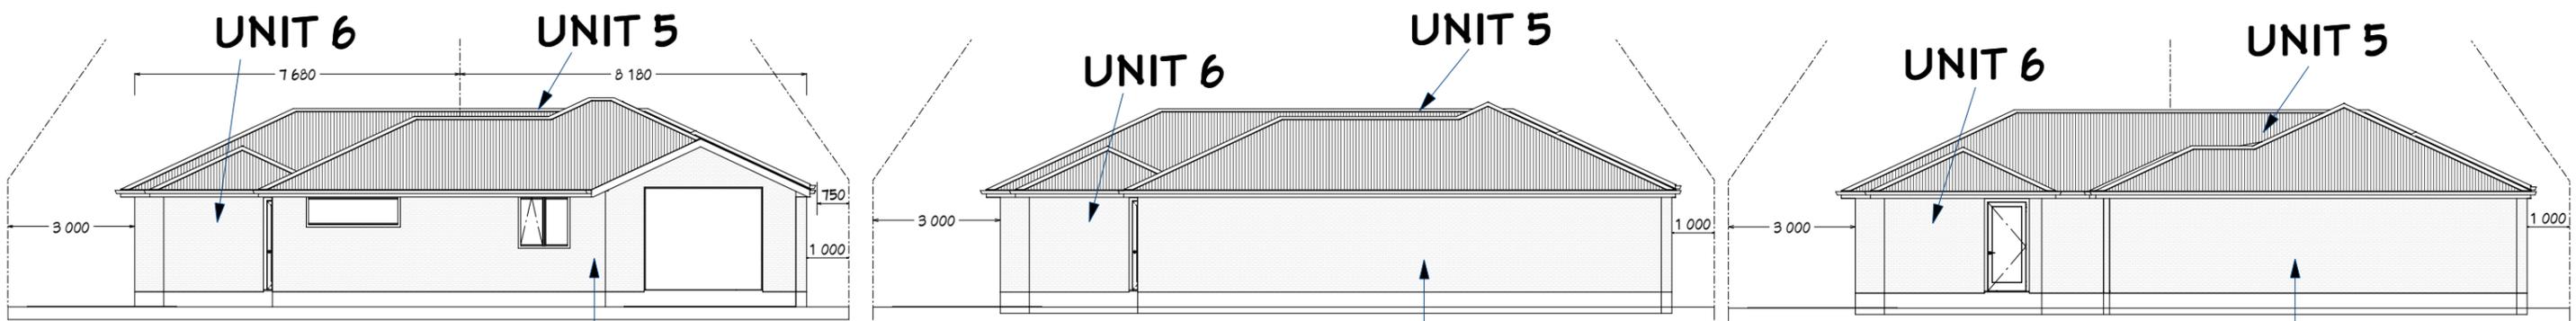

SOUTH

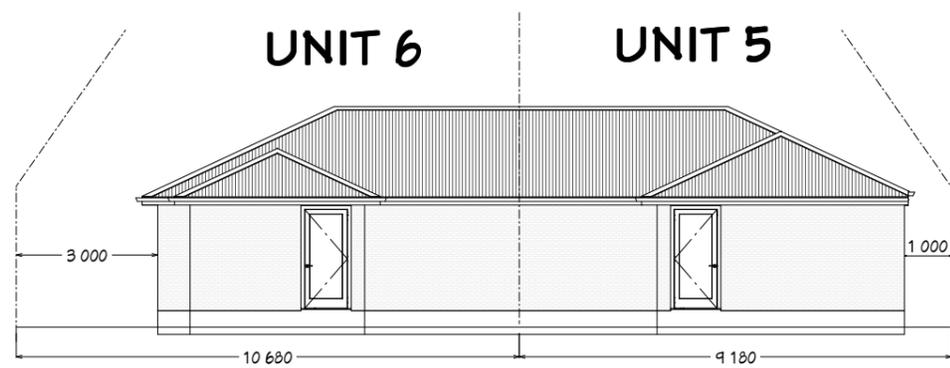

Lee Preston Design
 MOB. 0275520130
 leeprestondesign@yahoo.co.nz

ALL CONSTRUCTION TO COMPLY WITH NZBC REGULATIONS. ALL MATERIALS TO BE FIXED IN STRICT ACCORDANCE WITH MANUFACTURERS SPECIFICATIONS. THE DRAWINGS SHOW THE EXTENT OF THE WORK BUT THERE IS NO WARRANTY EXPRESSED OR IMPLIED THAT EACH AND EVERY DETAIL IS SHOWN. SHOULD THERE BE ANY OMISSION, DOUBT OR AMBIGUITY AS TO THE MEANING OF ANY PART OF THE DRAWINGS & SPECIFICATIONS, CONTACT THE DESIGNER BEFORE CONTINUING FURTHER WORK.

ROOF: light
 CLADDING: Heavy
 WIND ZONE: HIGH
 EARTHQUAKE ZONE: 1
 EXPOSURE ZONE: B
 SNOW LOAD: 1.0KPA
CONTRACTOR MUST CONFIRM ALL DIMENSIONS ON SITE

JOB TITLE: **5 X NEW DWELLINGS FOR CC OTAGO**

SITE: **GOURLEY ST DUNEDIN**

LEGAL DESCRIPTION:

DRAWING: **ELEVATIONS**



SCALE: **1:150**

AMENDMENT:



JOB REF: **1937**

DATE: **19/12/2019**

SHEET: **2**

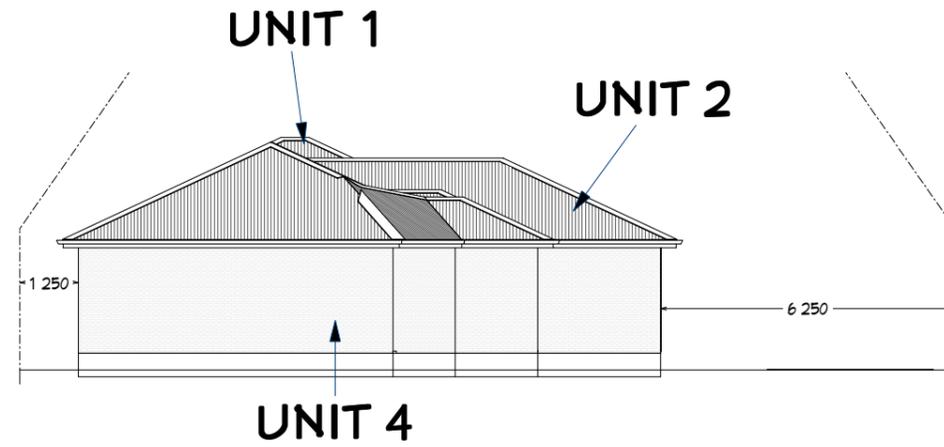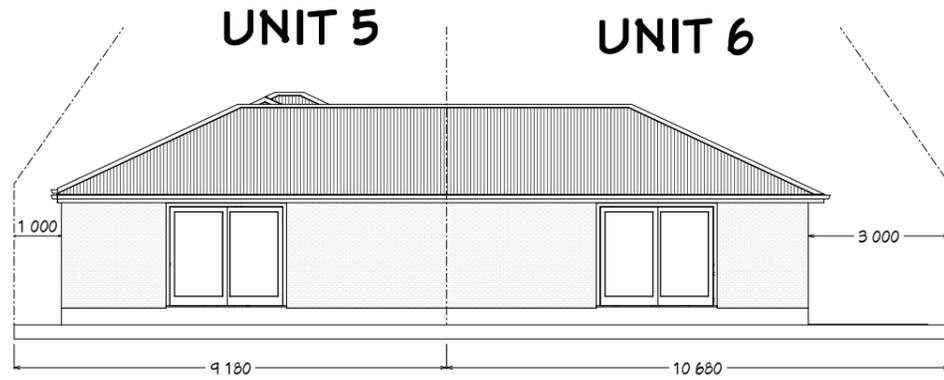

NORTH

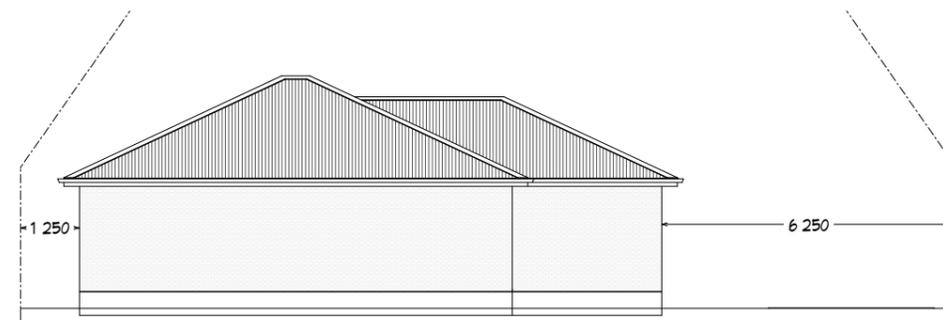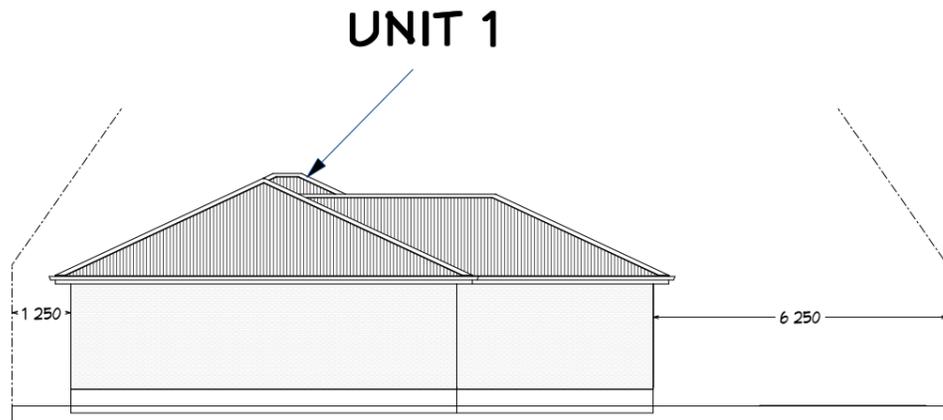

UNIT 2

UNIT 1

Lee Preston Design
 MOB. 0275520130
 leeprestondesign@yahoo.co.nz


ALL CONSTRUCTION TO COMPLY WITH NZBC REGULATIONS. ALL MATERIALS TO BE FIXED IN STRICT ACCORDANCE WITH MANUFACTURERS SPECIFICATIONS. THE DRAWINGS SHOW THE EXTENT OF THE WORK BUT THERE IS NO WARRANTY EXPRESSED OR IMPLIED THAT EACH AND EVERY DETAIL IS SHOWN. SHOULD THERE BE ANY OMISSION, DOUBT OR AMBIGUITY AS TO THE MEANING OF ANY PART OF THE DRAWINGS & SPECIFICATIONS, CONTACT THE DESIGNER BEFORE CONTINUING FURTHER WORK.

ROOF: light
 CLADDING: Heavy
 WIND ZONE: HIGH
 EARTHQUAKE ZONE: 1
 EXPOSURE ZONE: B
 SNOW LOAD: 1.0KPA
CONTRACTOR MUST CONFIRM ALL DIMENSIONS ON SITE

JOB TITLE: **5 X NEW DWELLINGS FOR CC OTAGO**
 SITE: GOURLEY ST DUNEDIN
 LEGAL DESCRIPTION:

DRAWING: **ELEVATIONS**
 SCALE: 1:150
 AMENDMENT:

JOB REF: 1937
 DATE: 19/12/2019
 SHEET: 2A

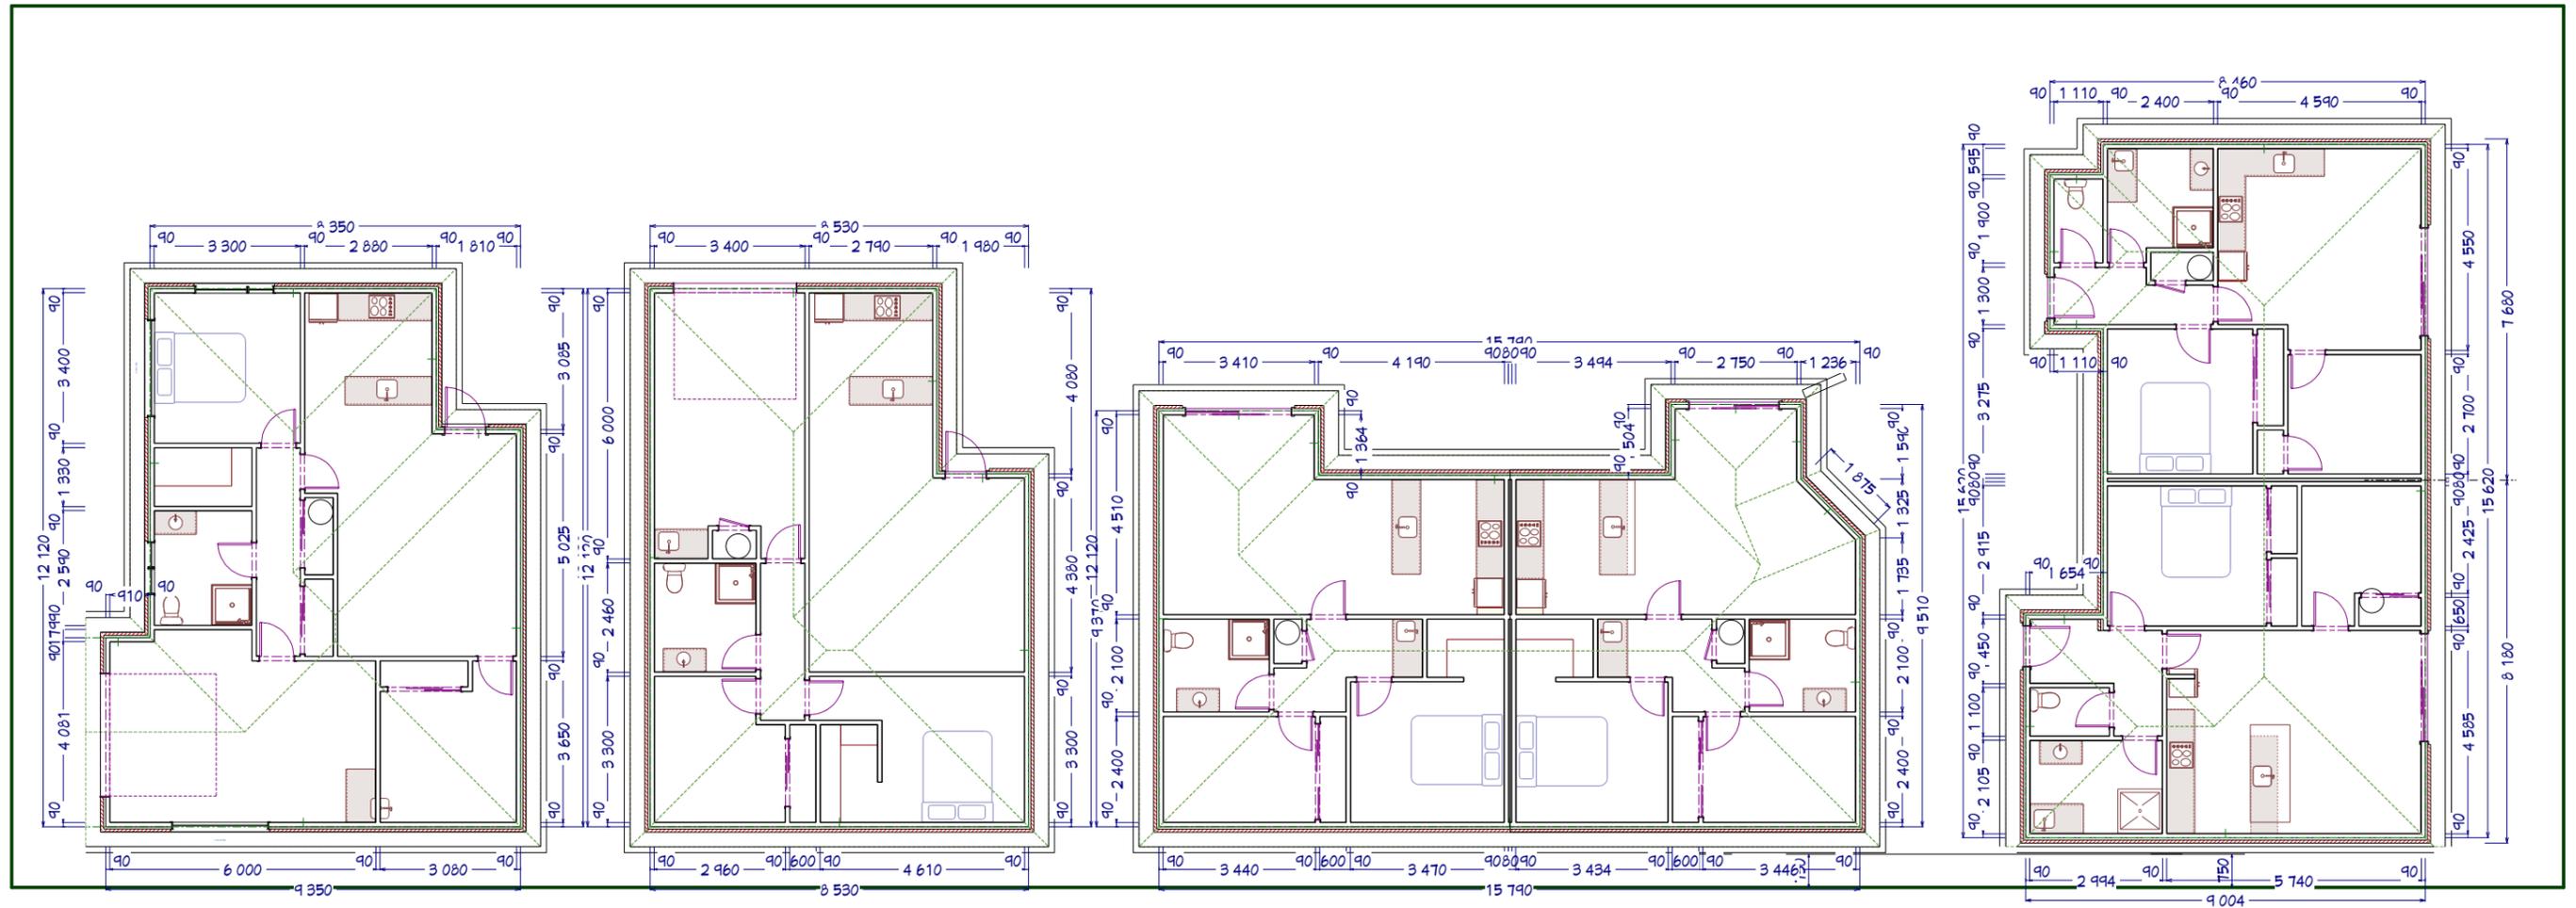

Lee Preston Design
 MOB. 0275520130
 leeprestondesign@yahoo.co.nz

ALL CONSTRUCTION TO COMPLY WITH NZBC REGULATIONS. ALL MATERIALS TO BE FIXED IN STRICT ACCORDANCE WITH MANUFACTURERS SPECIFICATIONS. THE DRAWINGS SHOW THE EXTENT OF THE WORK BUT THERE IS NO WARRANTY EXPRESSED OR IMPLIED THAT EACH AND EVERY DETAIL IS SHOWN. SHOULD THERE BE ANY OMISSION, DOUBT OR AMBIGUITY AS TO THE MEANING OF ANY PART OF THE DRAWINGS & SPECIFICATIONS, CONTACT THE DESIGNER BEFORE CONTINUING FURTHER WORK.

ROOF: light
 CLADDING: Heavy
 WIND ZONE: HIGH
 EARTHQUAKE ZONE: 1
 EXPOSURE ZONE: B
 SNOW LOAD: 1.0KPA
CONTRACTOR MUST CONFIRM ALL DIMENSIONS ON SITE

JOB TITLE: **5 X NEW DWELLINGS FOR CC OTAGO**

SITE: GOURLEY ST DUNEDIN

LEGAL DESCRIPTION:

DRAWING: **FLOOR PLAN**

SCALE: 1:150

AMENDMENT:

JOB REF: 1937

DATE: 19/12/2019

SHEET: 3