


[illegible]



Hand-drawn drainage plan for a building. The plan shows the building footprint with various rooms and their dimensions. A central area is labeled "Grade 1:60" and "Reg # 16538" with "Consent 100223". The plan includes numerous dimensions for room sizes and setbacks. A red stamp in the bottom right corner reads "DRAINAGE PLAN", "BC / PERMIT No. 100223", and "DATE: 12-04-10".

DATE: 12-04-20

Grade 1:60
Reg # 16536
Consent 100223

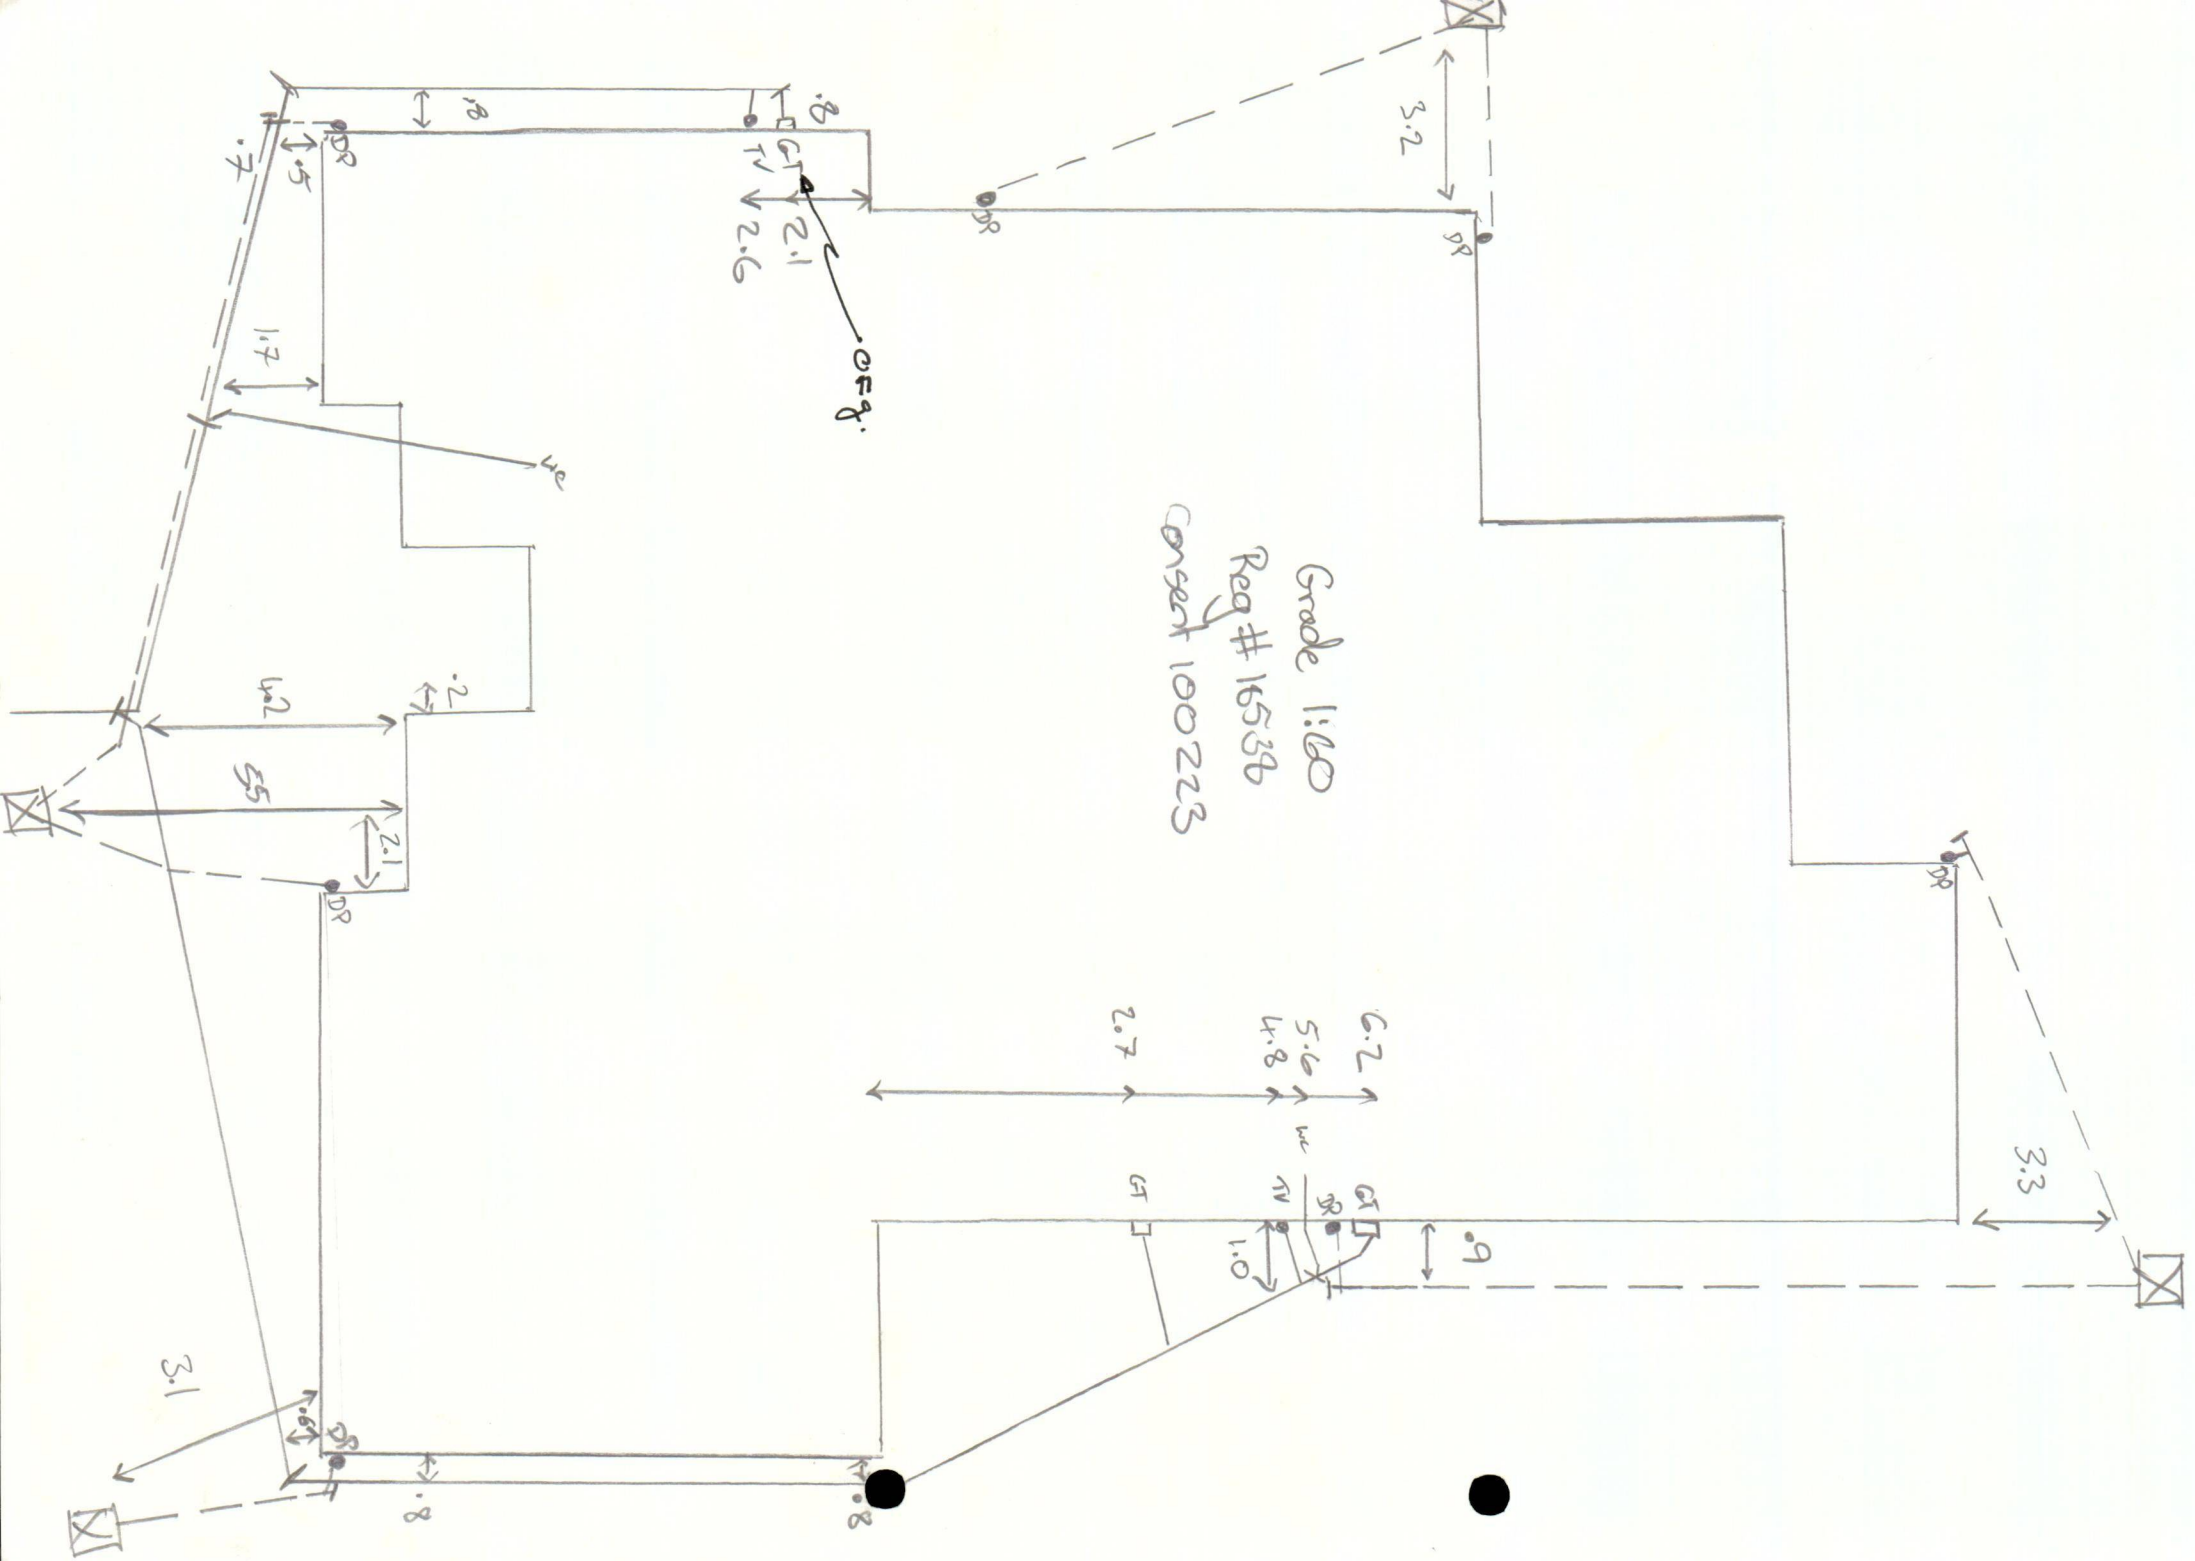

Christchurch City Council 	DRAINAGE PICKUP		CONSENT NUMBER
	Address:	Drainlayer:	
Date:	Inspector:		

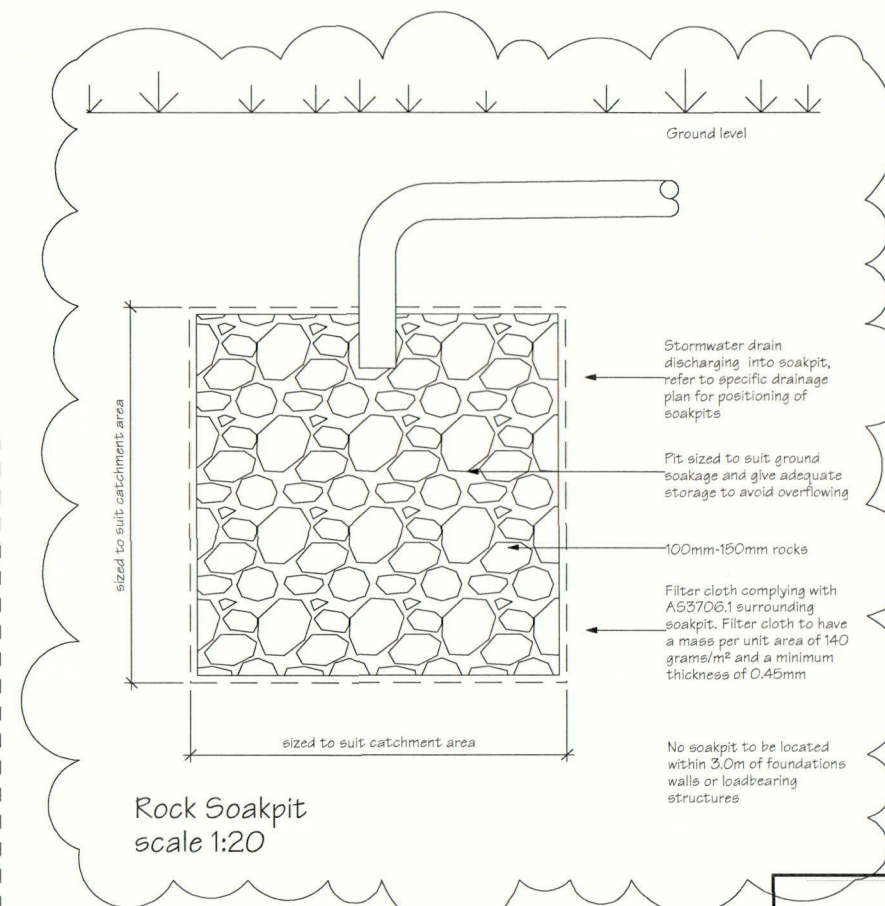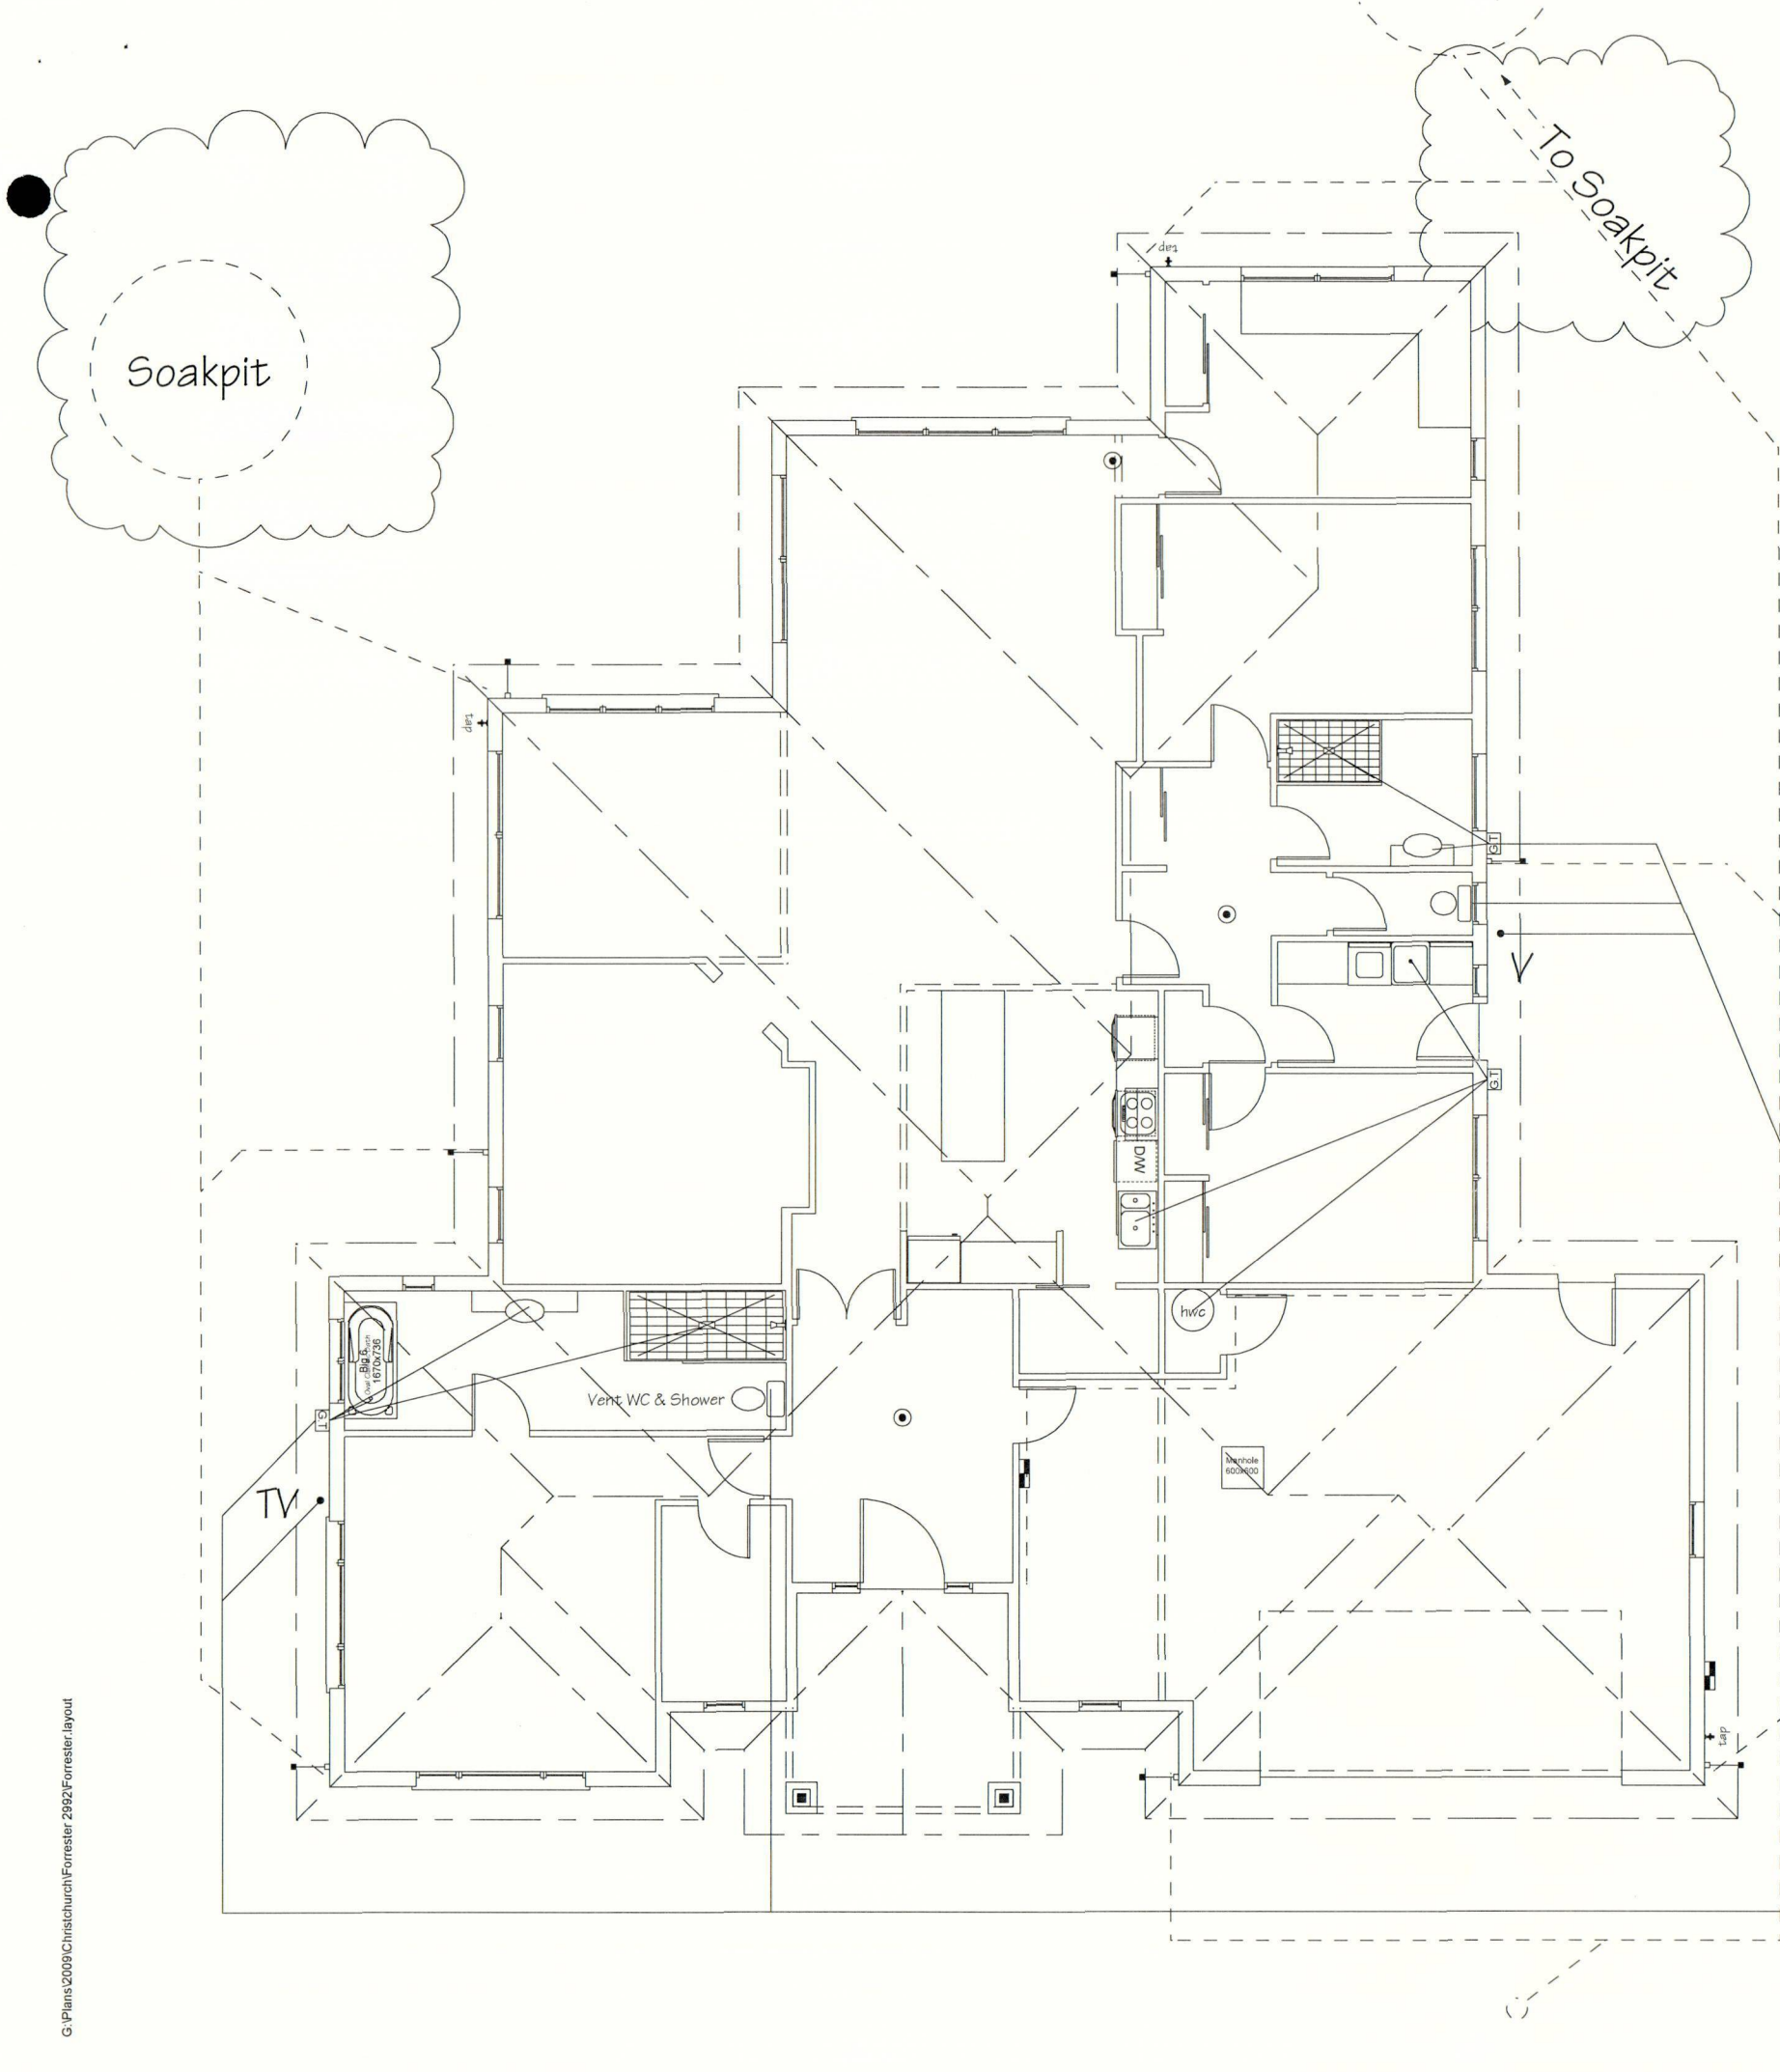

LEGEND.	
Sewer Pipe	_____
S/W Pipe	-----
Down Pipe	DP
Gully Trap	GT
Terminal Vent	TV
Vent	V
Inspection Point	IP
Air Admittance Valve AAV	AAV

Drainage Schedule	NZBC G13	
(Drainage as per Schedule unless specified otherwise)		
Kitchen		
Sink: (+ AAV)	Ø65mm @1:40	(3 discharge units)
Bathrooms		
Vanity:	Ø40mm @ 1:40	(1 discharge units per basin)
Shower:	Ø40mm @1:40	(2 discharge units)
Bath:	Ø40mm @1:40	(4 discharge units)
WC:	Ø100mm @1:40	(4 discharge units)
Laundry		
Sink:	Ø65mm @1:40 min	(5 discharge units)
Main Foulwater Drain	Ø100mm @1:60	
Stormwater Drain	Ø100mm @1:60 (1:120max)	
Terminal Vent	Ø80mm	
Vent	Ø50mm	
Heatpump	Drain over DP	
Hot water Cylinder	Drain over GT	
Services	To existing connections	

FILE COPY

11 MAR 2010

100223

Consent Plans



Stonewood Homes Christchurch Ltd
204 Main North Rd, P.O Box 11 036
Christchurch, New Zealand
Phone: +64 3 354 2344
Fax: +64 3 354 2342
Email: info@stonewood.co.nz
Internet: www.stonewood.co.nz

This plan is developed for the purchaser and is copyright to Stonewood Homes NZ Ltd.

Client :
I & J Forrester
Address :
28 Sheridan Dr,
Rolleston
Lot 148 DP 367715

Project Information
Roof: 25° Corrugated Coloursteel
Walls: 70 Series Brick (Midland Clay)
Linea
Wind Zone: High Earthquake: B
Snow Zone: As per Truss Design
Corrosion Zone: 2

Drainage Plan

Version	Sales.	QS	Sheet.
08	CM	BOG	8
	Scale.	Drawn.	
	1:100	SC	
	Date:		
	11/03/2010		

Job Number. 2992