


C:\CRONIN DESIGN\MASTER FILE 2009\09215Holmes\JEFF HOLMES RESIDENCE\Sheets\3 FLOOR PLAN.dwg, 28/10/2010 9:21:17 a.m.

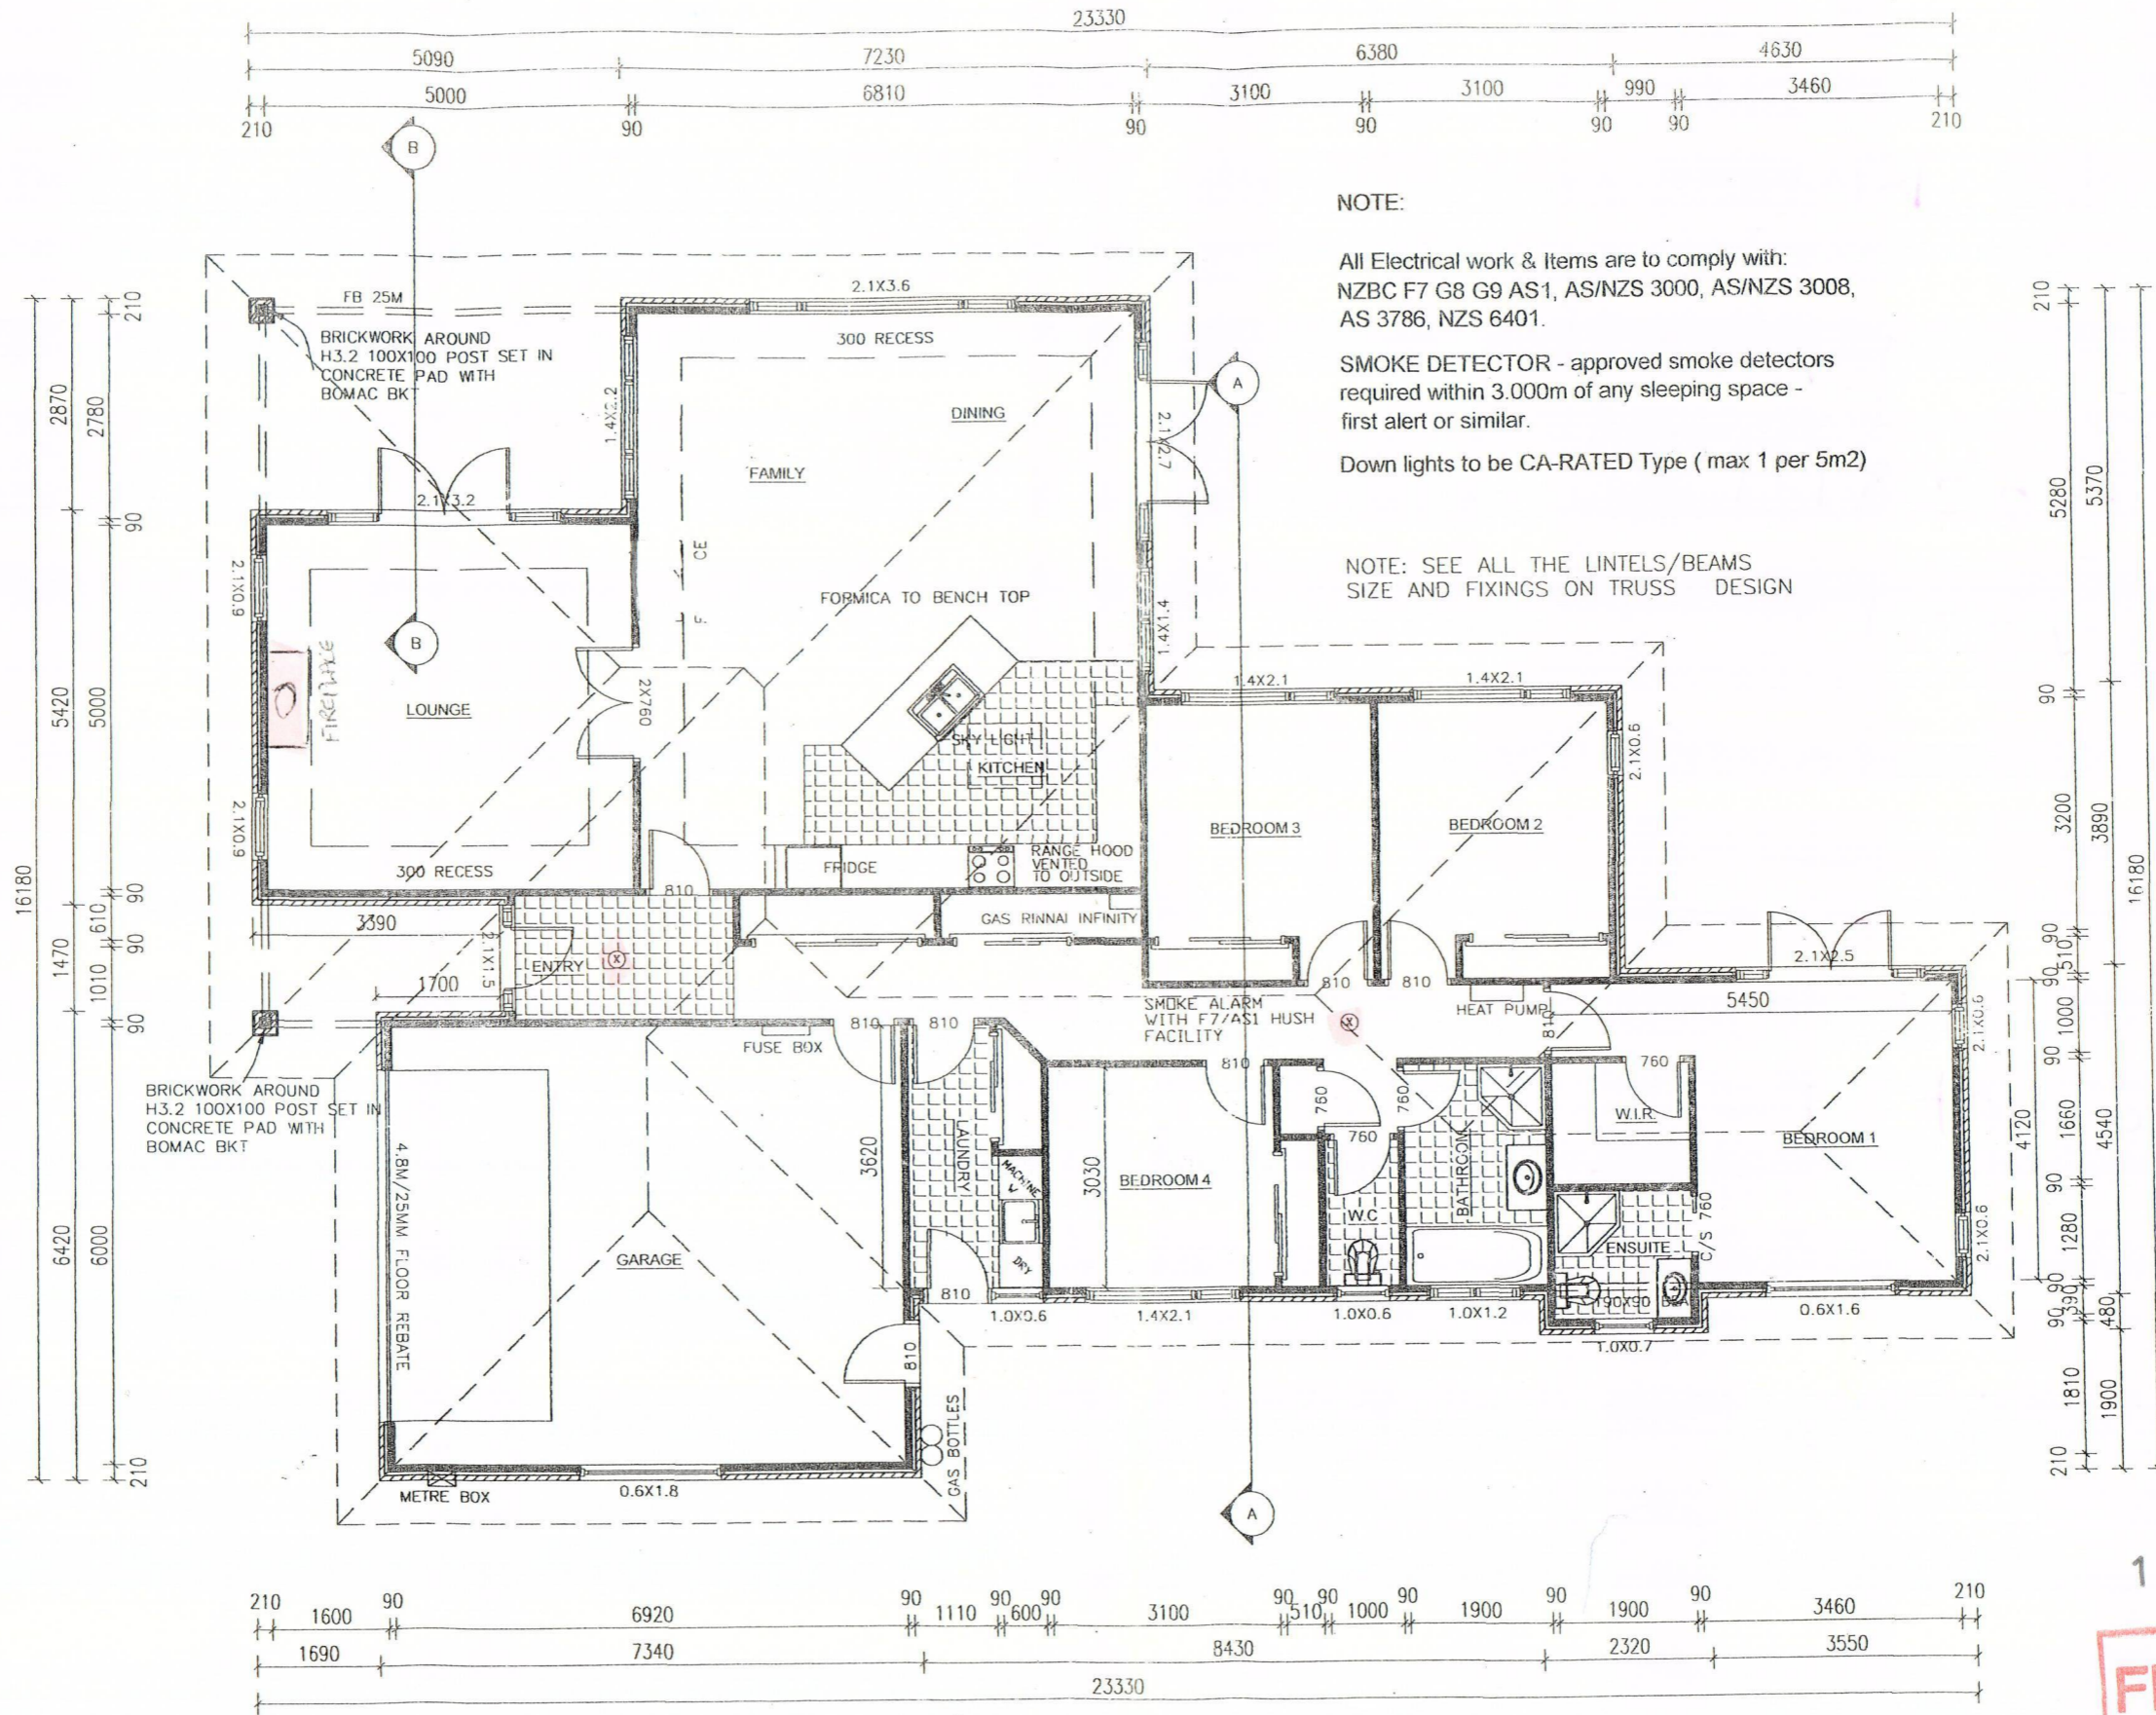

111370

FILE COPY

**CRONIN
 DESIGN**

9 Print Place Christchurch
 Ph 03 3388394
 Fax 03 3383167
 cronin@xtra.co.nz

HOLMES RESIDENCE
 20 EVEREST WAY
 SPRINGSTON

FLOOR PLAN
 PLAN 237M²
 LOF 83M

Designed by AL	Date 27/10/2010	Scale 1:100
New Dwelling		
09215	2	

Code Compliance Certificate**111370****Section 95, Building Act 2004****The Owner**

Name of Owner:	Route Margaret Gail Joan & Sturt Peter Frederick
Mailing address:	22 Everest Way, Springston 7616
Street address/registered office:	
Phone number:	
Landline:	Daytime: 03 329 5329
Mobile: 0274 303 109	After hours:
Facsimile number:	03 329 5327
Email address:	mariseholmes@xtra.co.nz
Website:	

The Building Work

Street Address of Building:	22 Everest Way, Springston
Legal Description of land where building is located:	LOT 20 DP 354662
Valuation Number:	2405239420
Current lawfully established use:	ANCILLARY
Type of work:	Solid Fuel Heater
Estimated Value:	\$3,000
Location of building within site/block number:	
Building Name:	Year Construction Commenced: 2012

Code Compliance Certificate:

The Building Consent Authority named above is satisfied on reasonable grounds, that the Building work complies with the Building Consent



Chris Westwood
Selwyn District Council Building Consent Authority Signatory

Issue Date: 17/01/12