


RIGHT ELEVATION

SCALE: 1/4" = 1'-0"

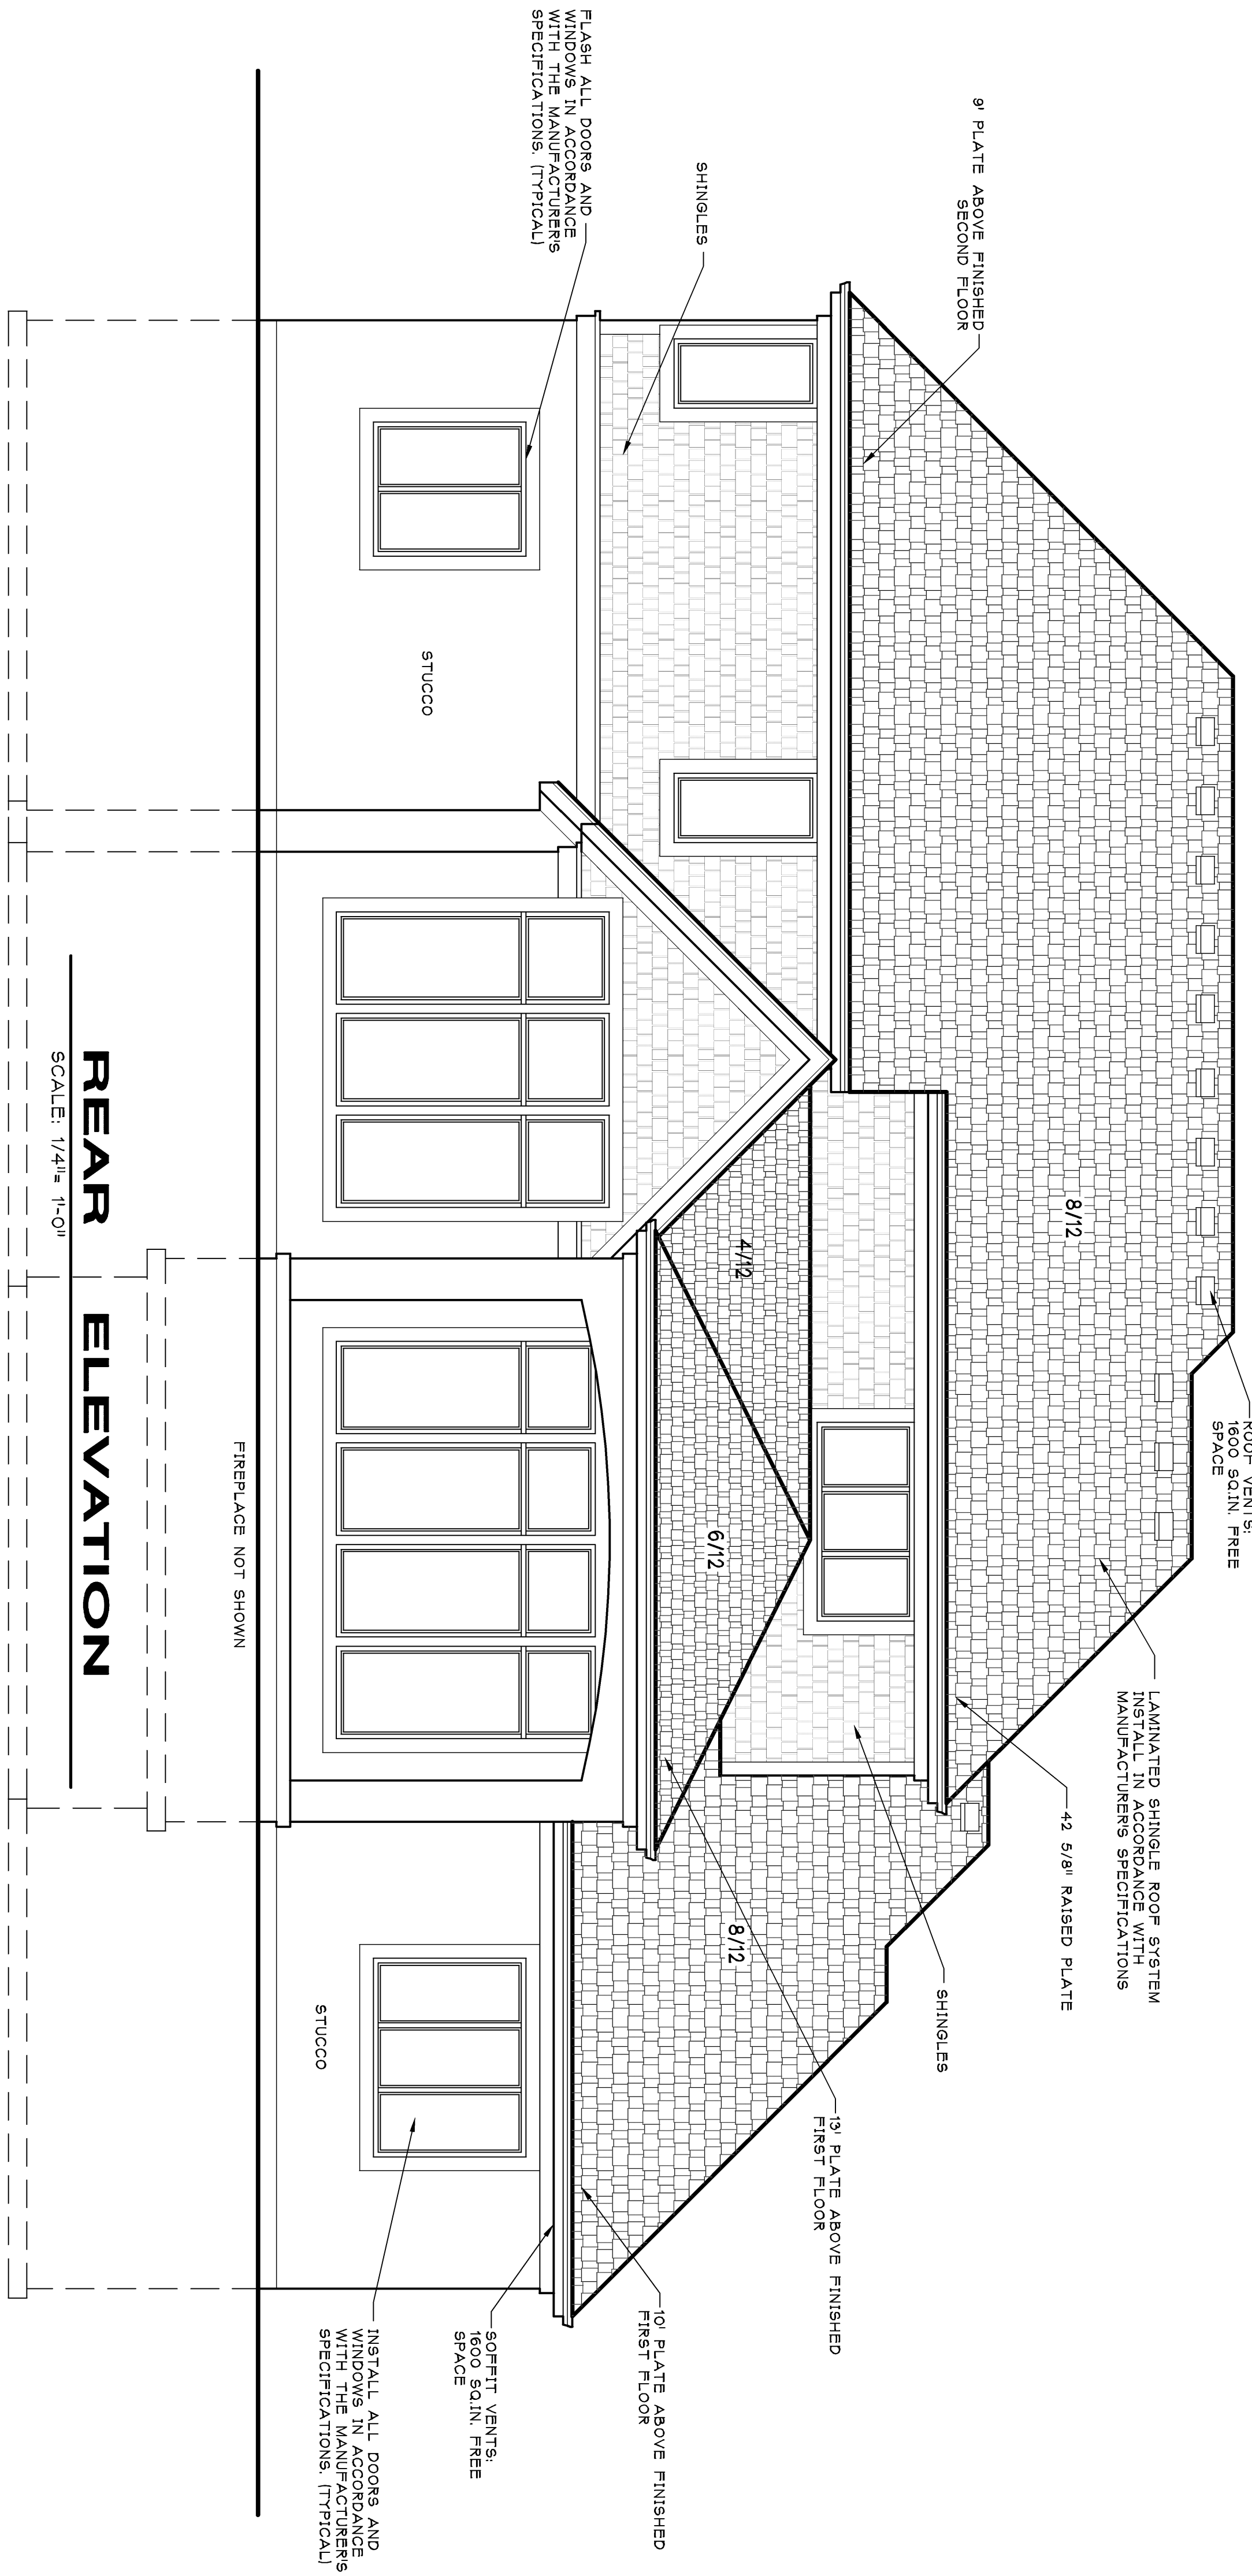

REAR ELEVATION

SCALE: 1/4" = 1'-0"

	<p>PHONE: 913-402-1515 FAX: 913-402-1519</p>
	<p>DATE: 4-21-2017</p>
	<p>REVISIONS: 5-17-2017</p>
	<p>PLAN #: 17-003R</p>

**MISSION OAKS ESTATES
LOT 1**