


**LEFT ELEVATION**

SCALE: 1/4" = 1'-0"

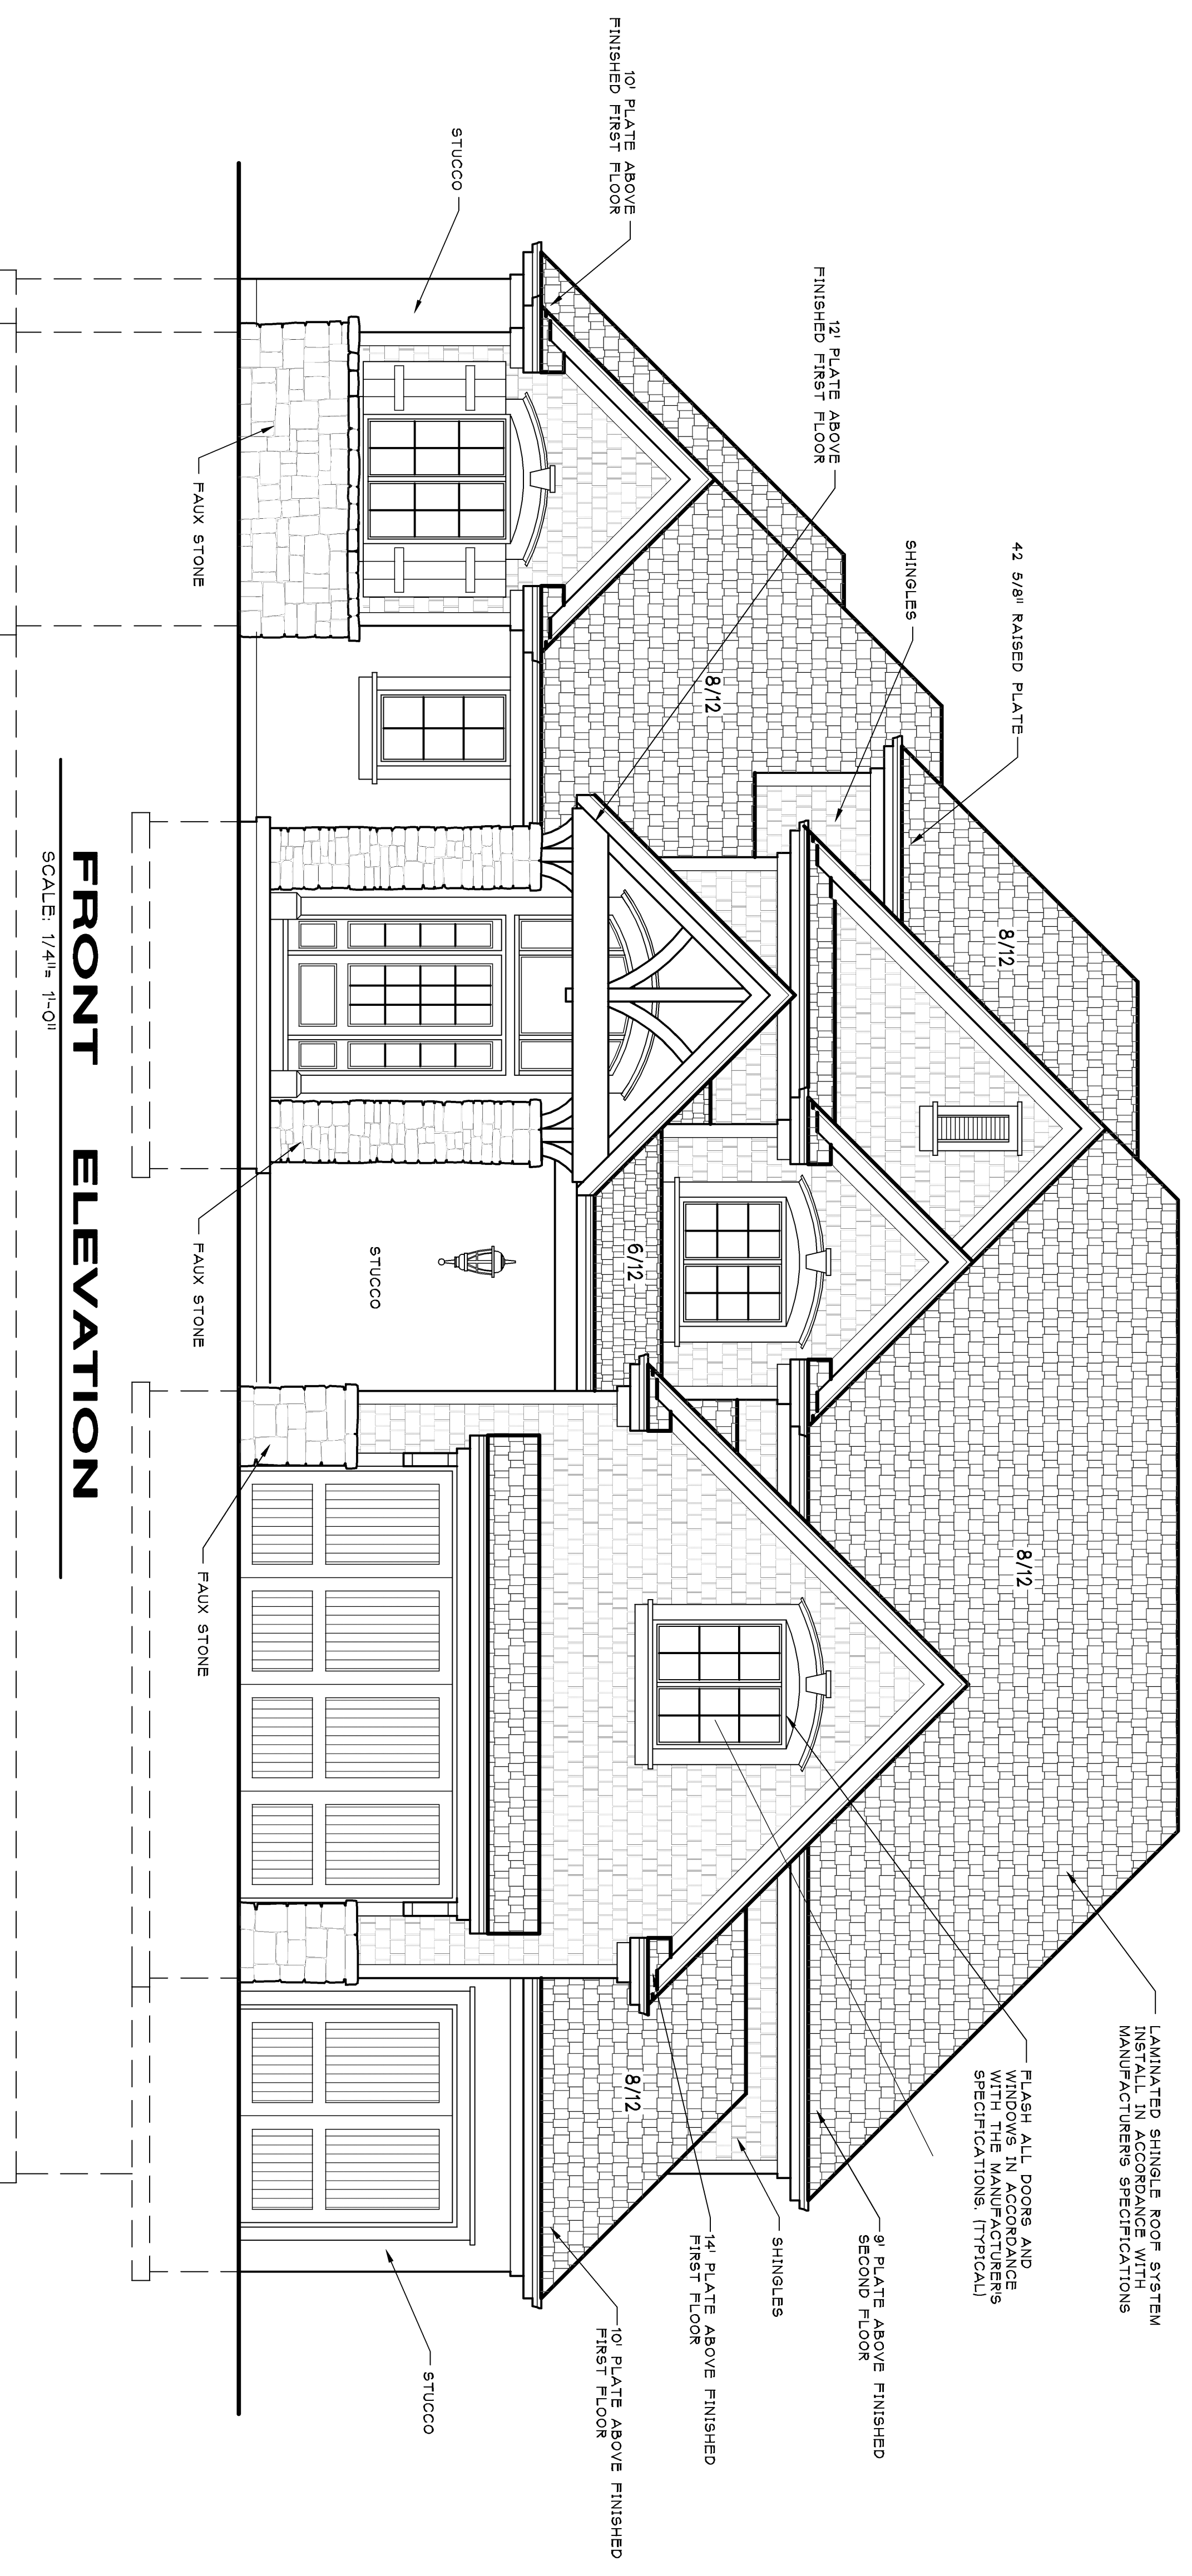

**FRONT ELEVATION**

SCALE: 1/4" = 1'-0"

	<b>TEAM</b> <sup>3</sup> Architects, Inc. PHONE: 913-402-1515 FAX: 913-402-1519
	DATE: 4-21-2017
	REVISIONS: 5-17-2017
	PLAN #: 17-003R

**MISSION OAKS ESTATES  
LOT 1**