

LEDFORD HOMES INC
10738 Old ANNAPOLIS Rd
FRED Md 21701

LOT #34




FRONT ELEVATION

SCALE 1/4" = 1'-0"

PAGE #1


LEONARD HOMES INC
 10738 Old ANNAPOLIS Rd
 Arsd Md 21701

LOT # 34

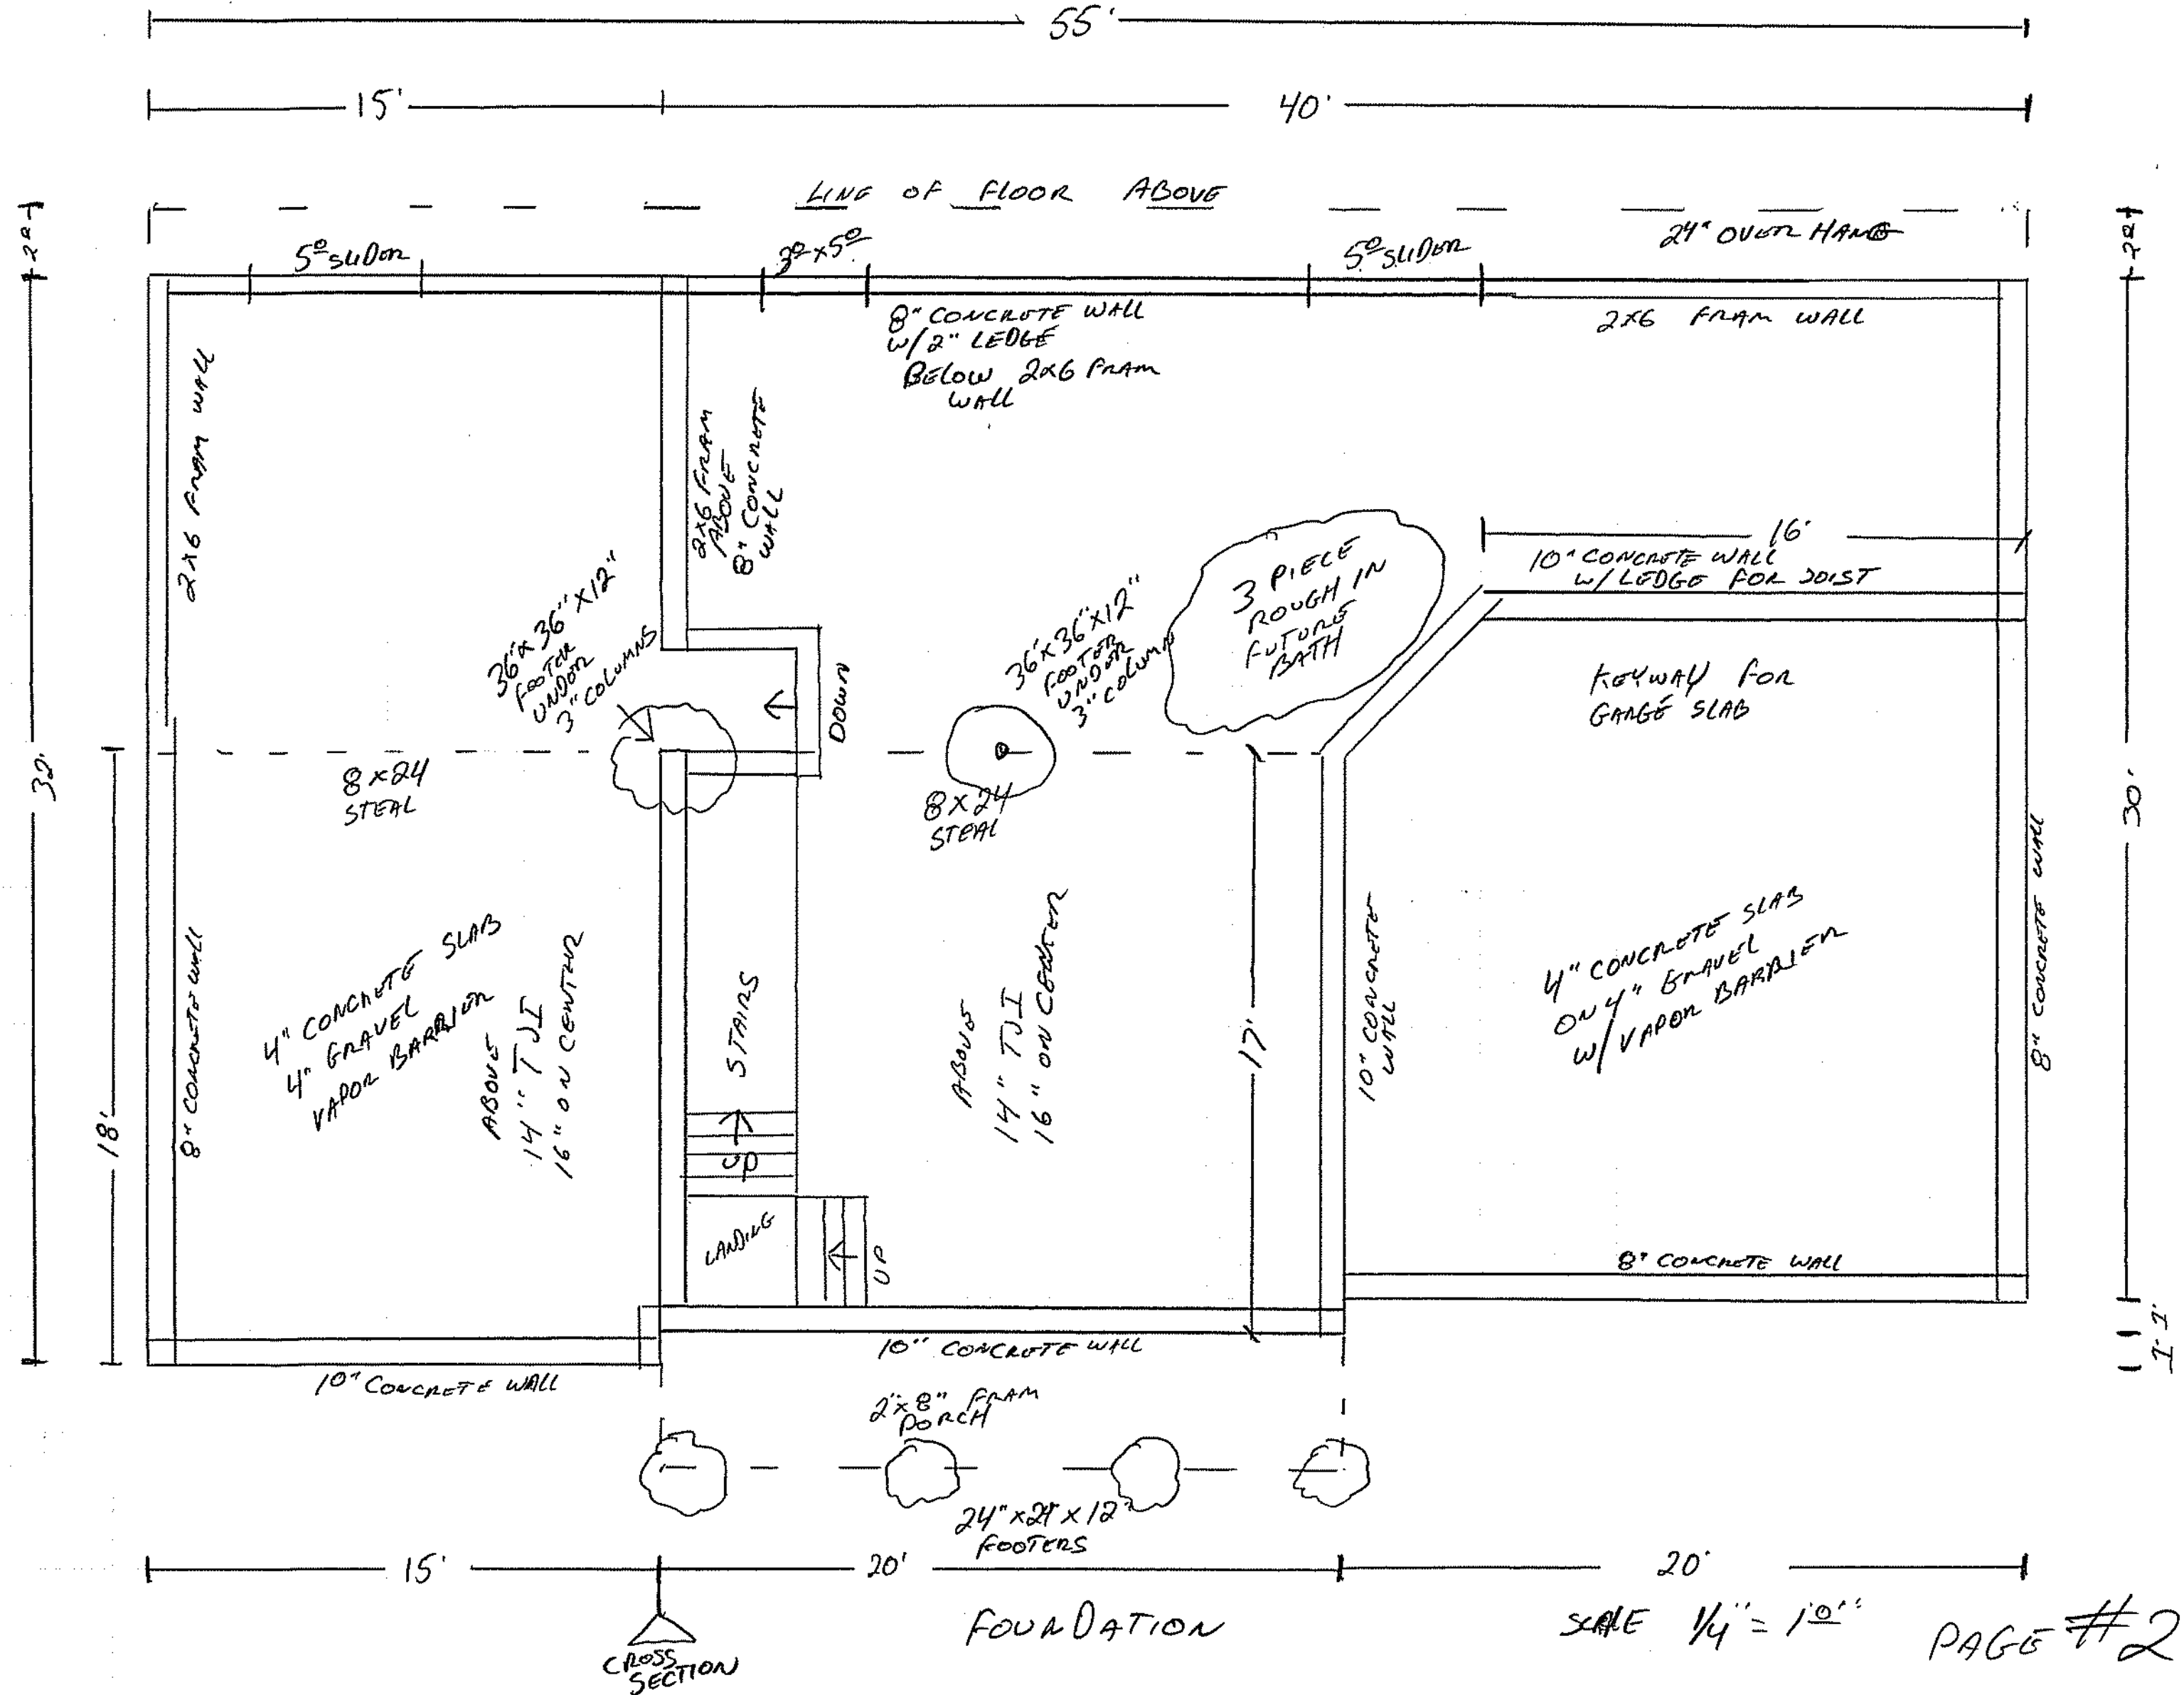

LEOPORD HOMES INC
10738 Old Annapolis Rd
FRED MD 21701

LOT # 34

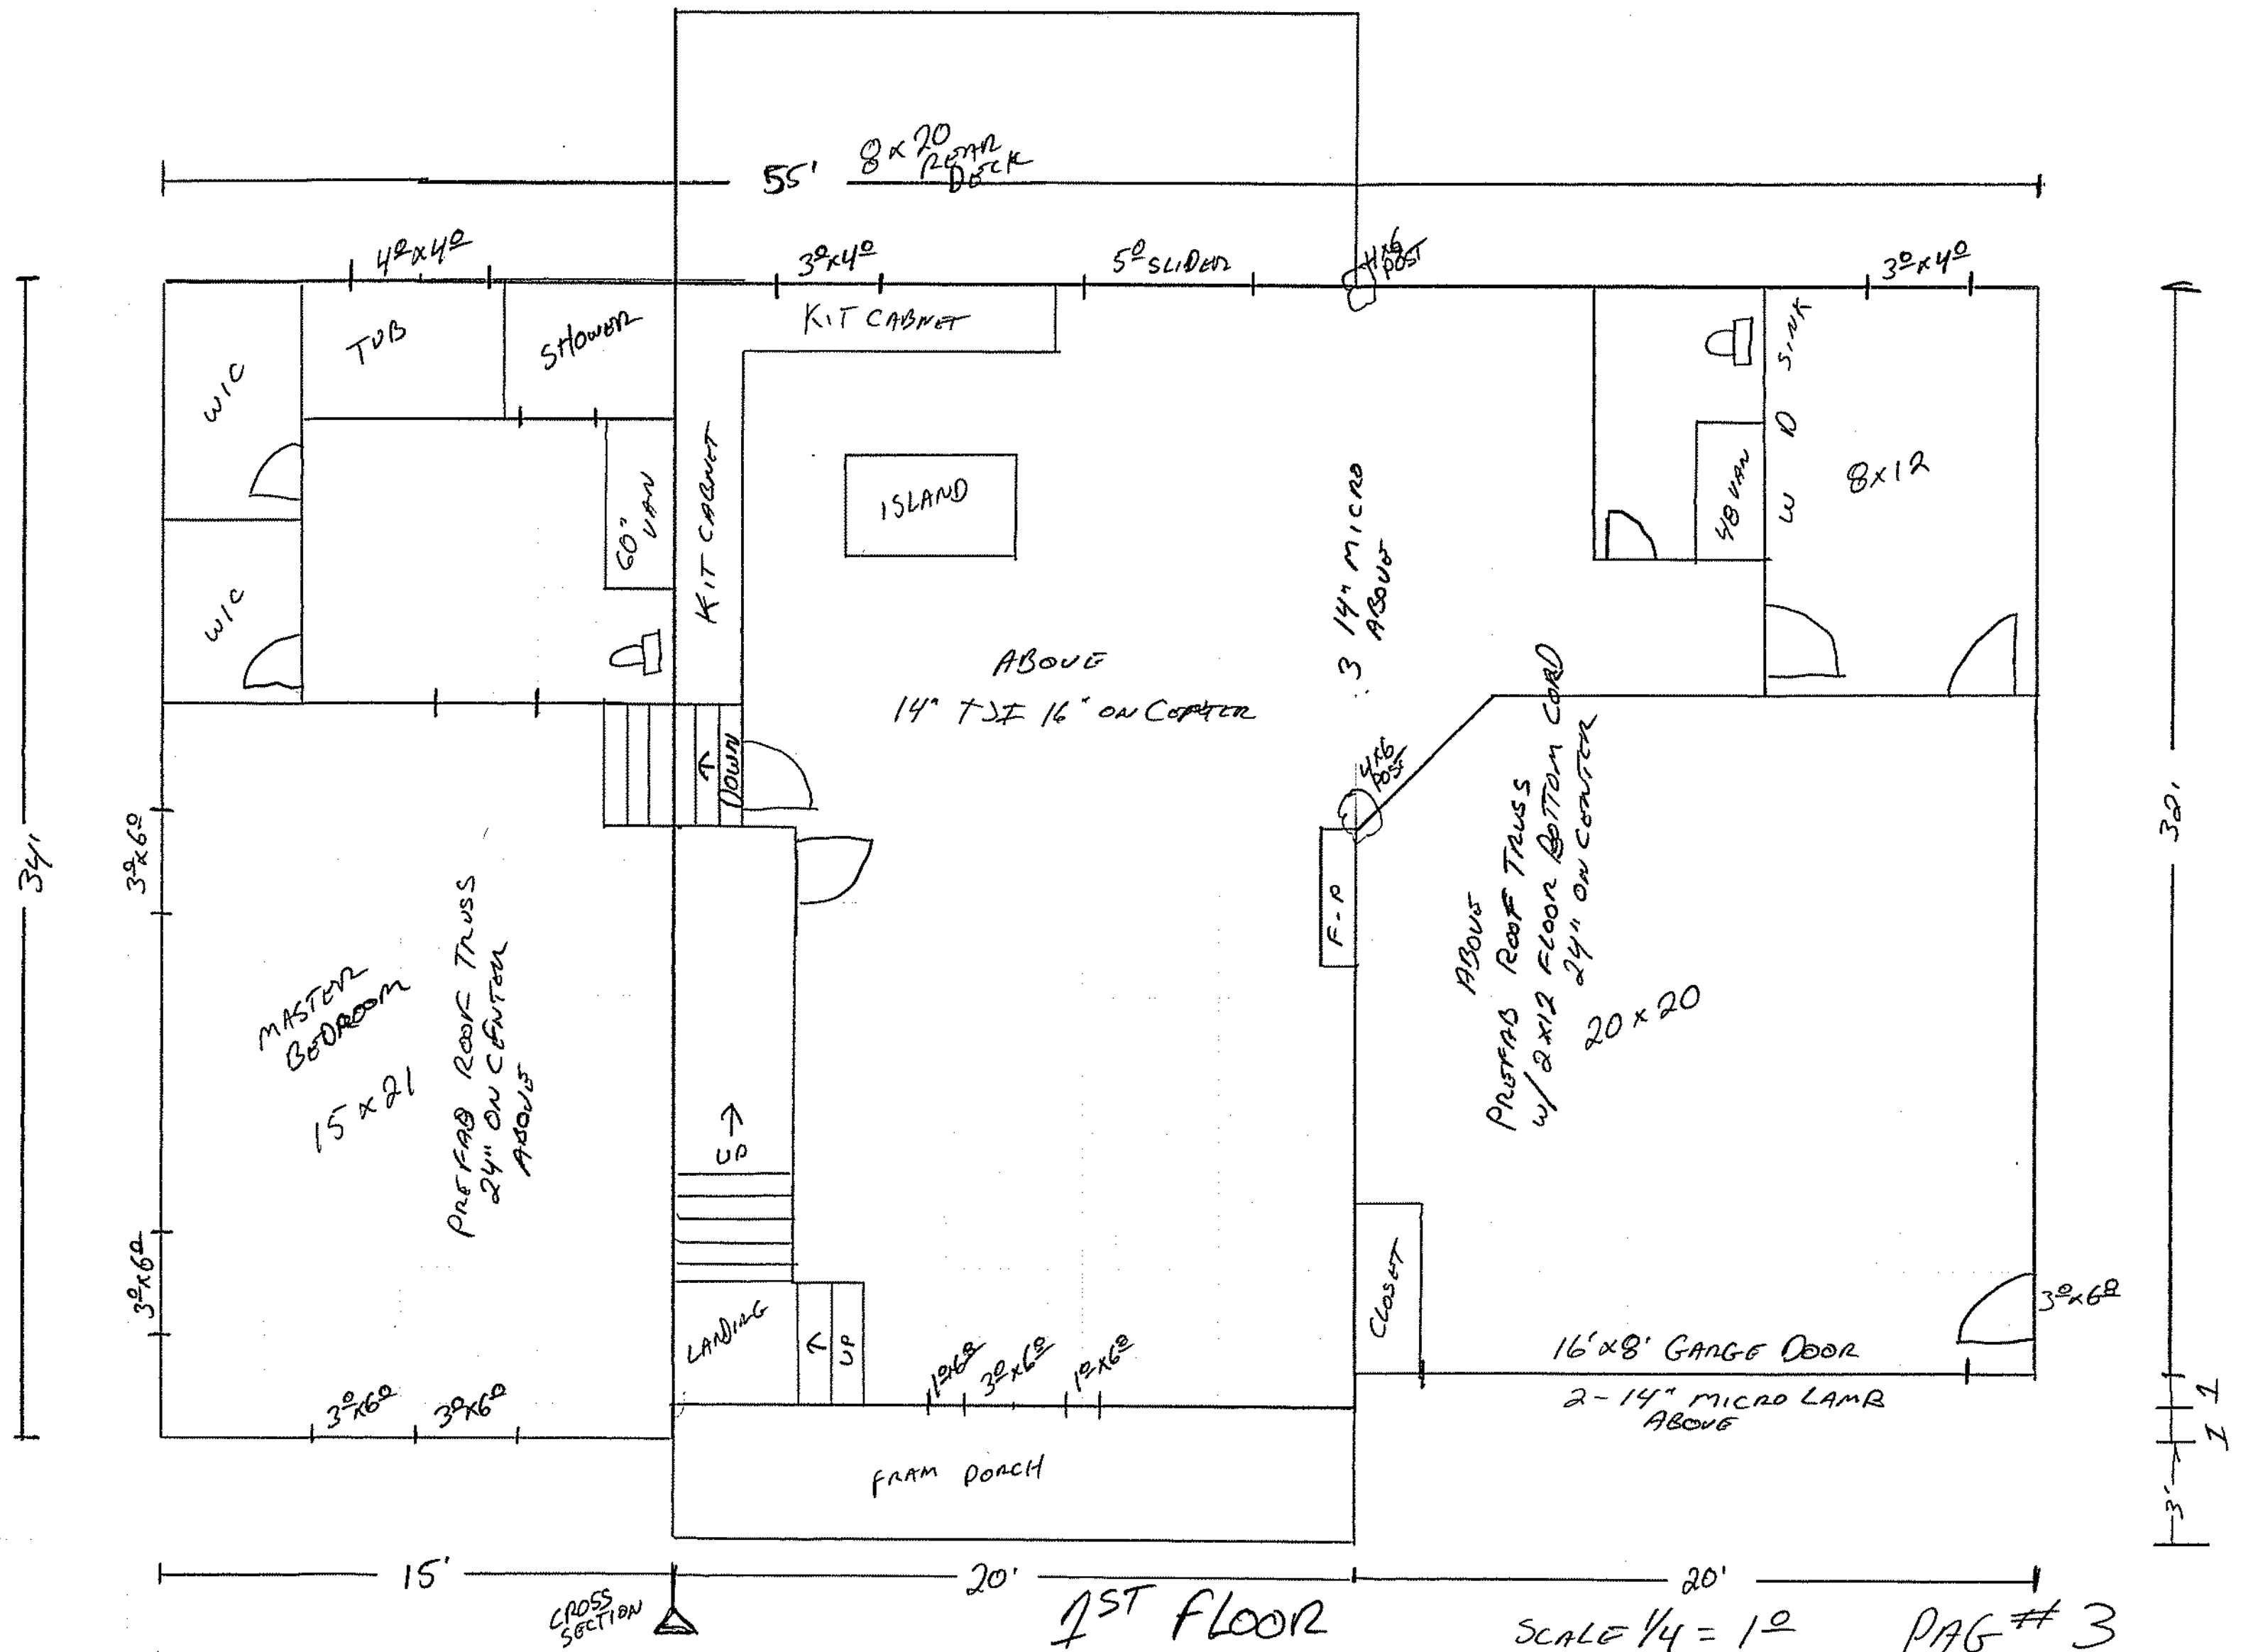


CROSS SECTION

1ST FLOOR


SCALE 1/4" = 1'-0"

PAGE # 3

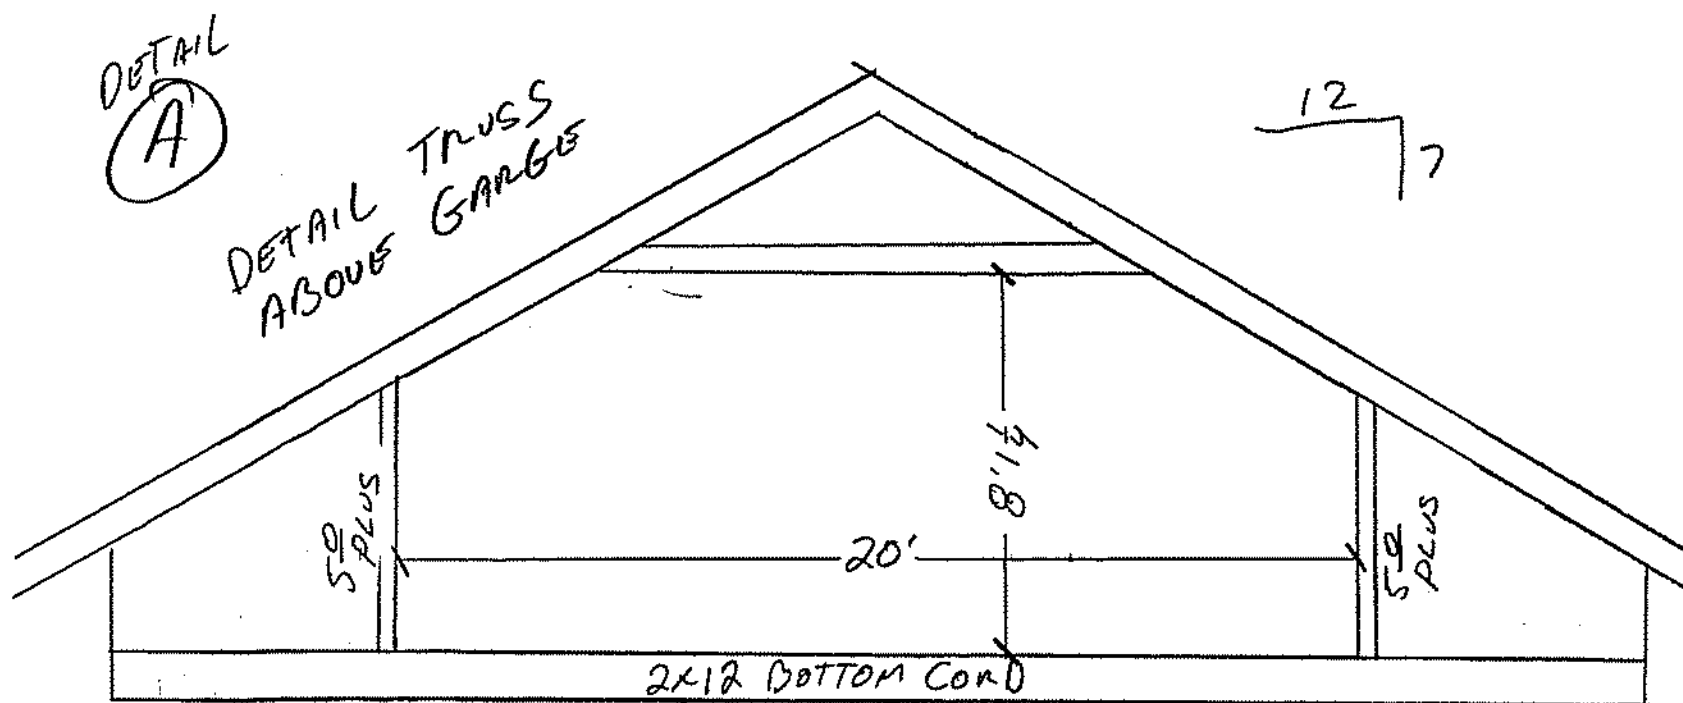


LEDFOORD HOMES INC
 10738 Old ANNAPOLIS Rd
 FRED MD 21701

LOT # 34

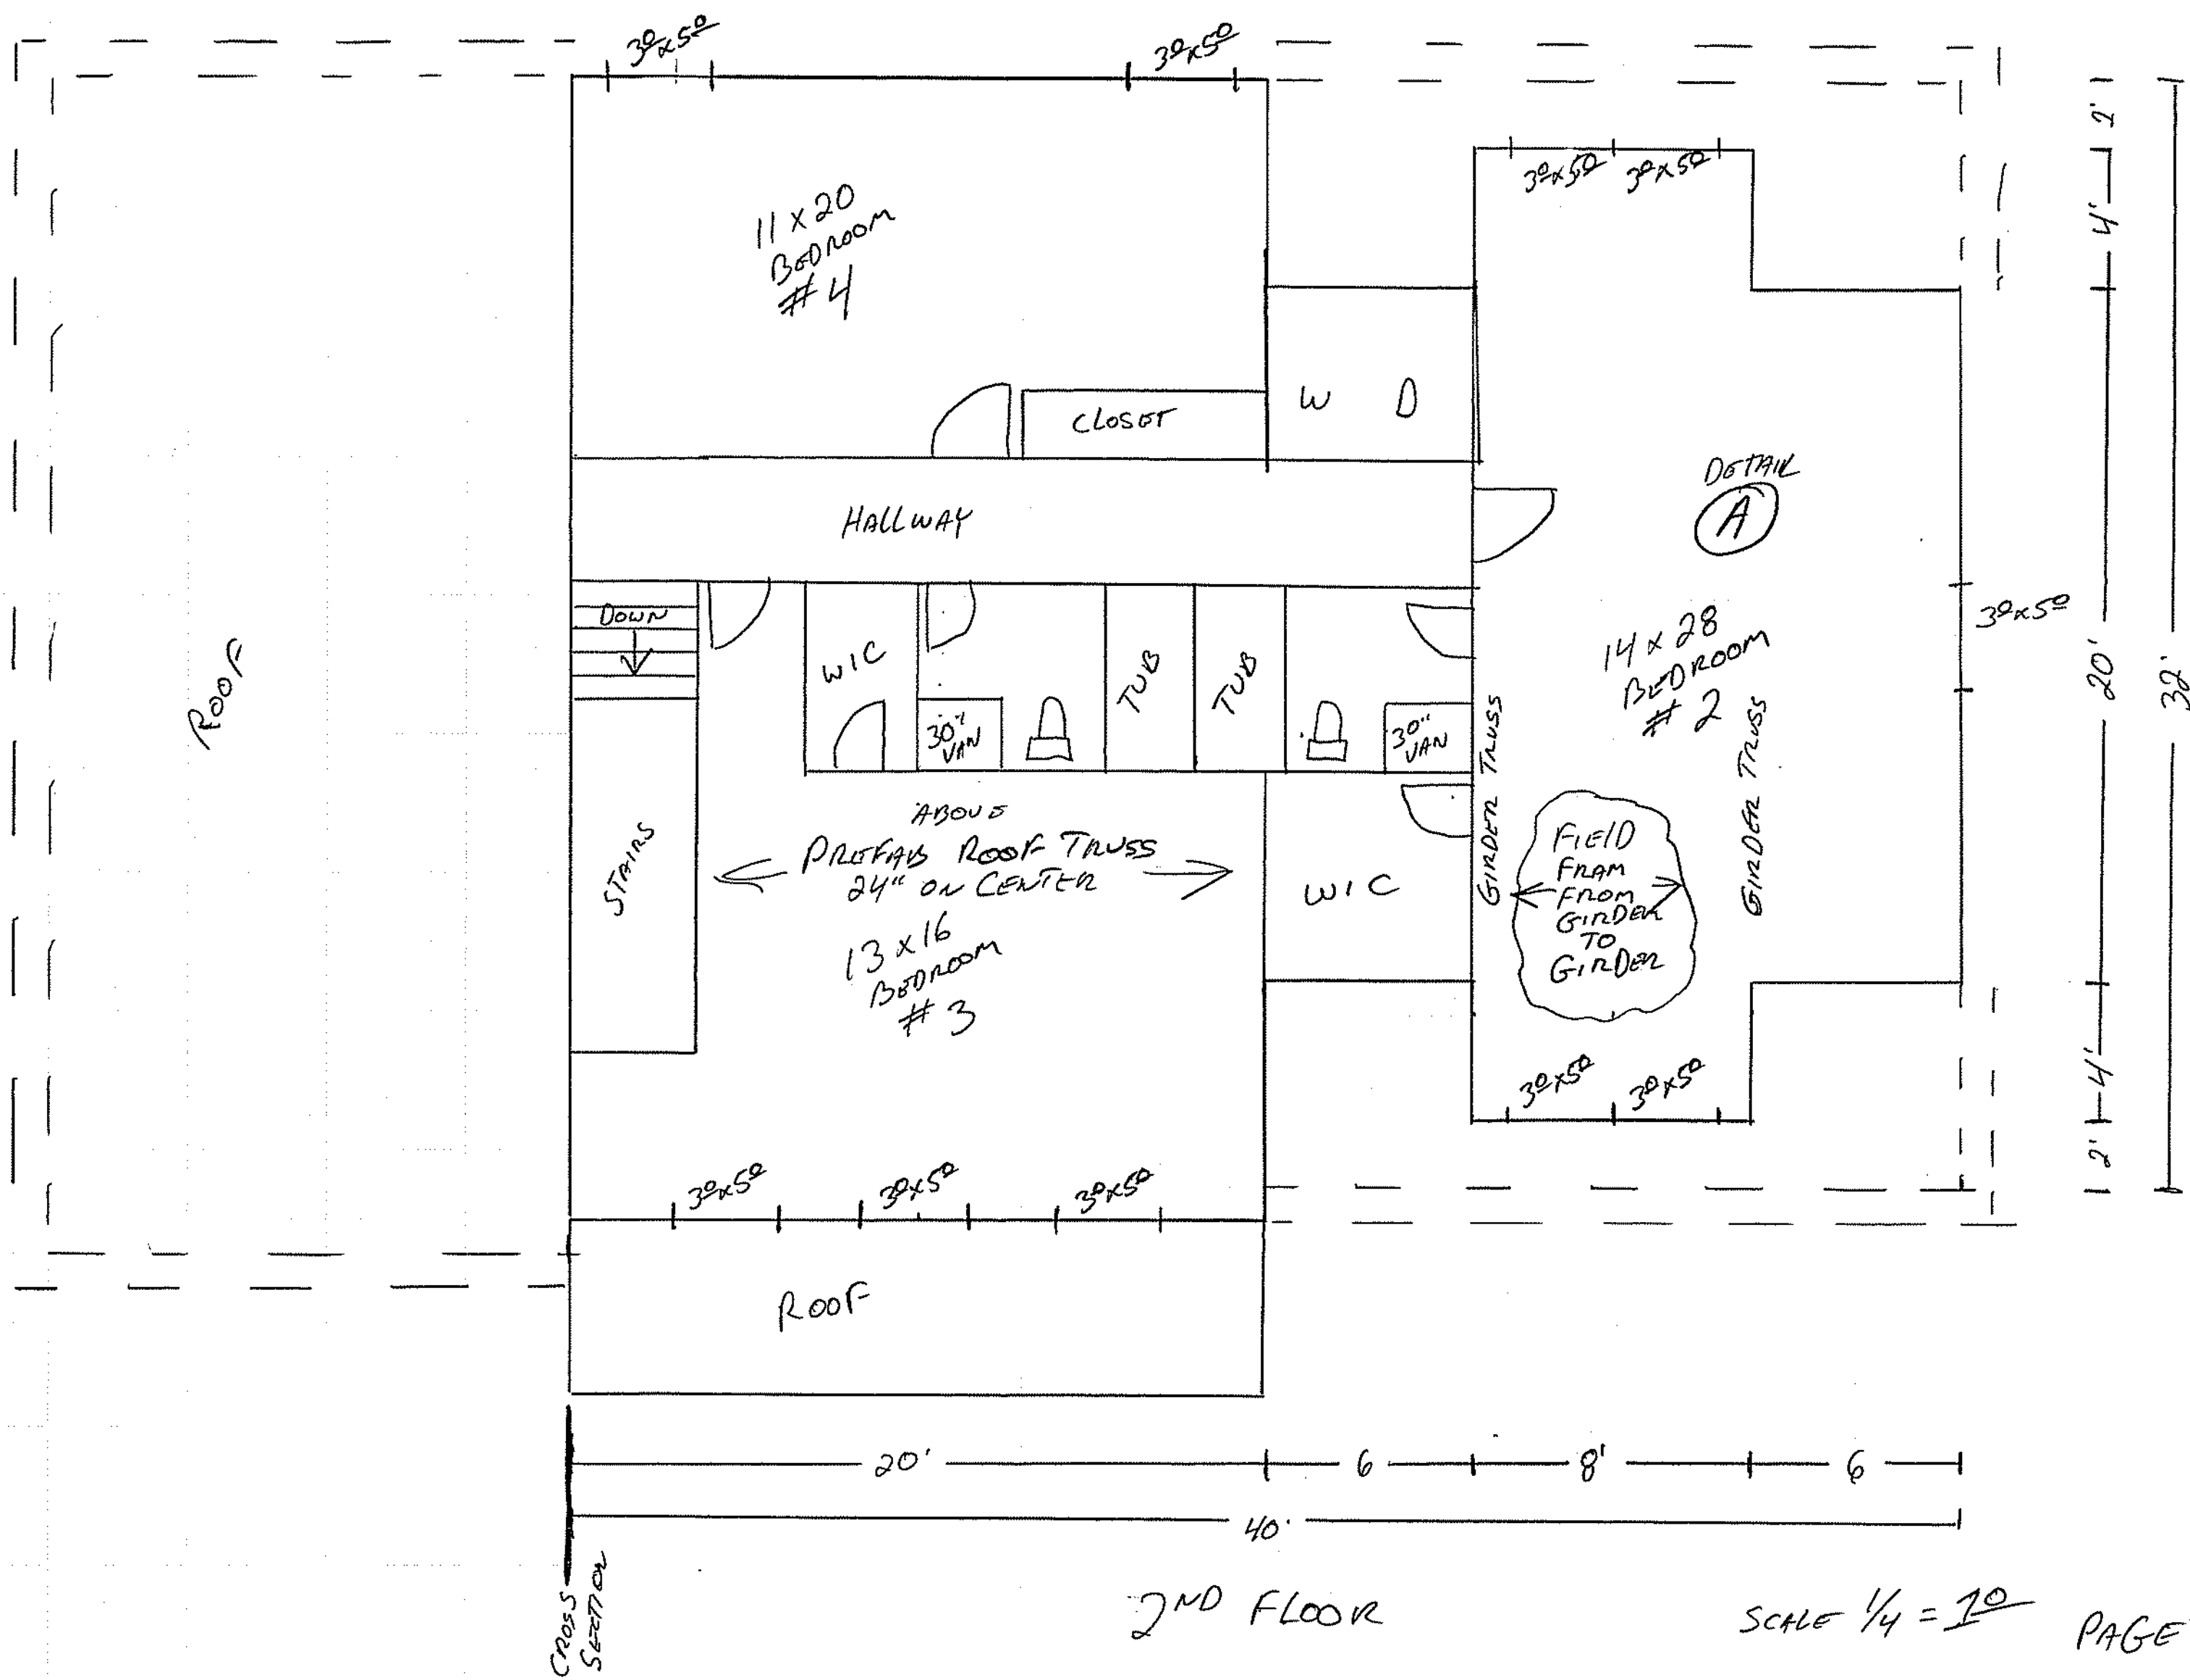

LEDFORD HOMES INC
10738 OLD ANNAPOLIS RD
FRED MD 21701

LOT # 34

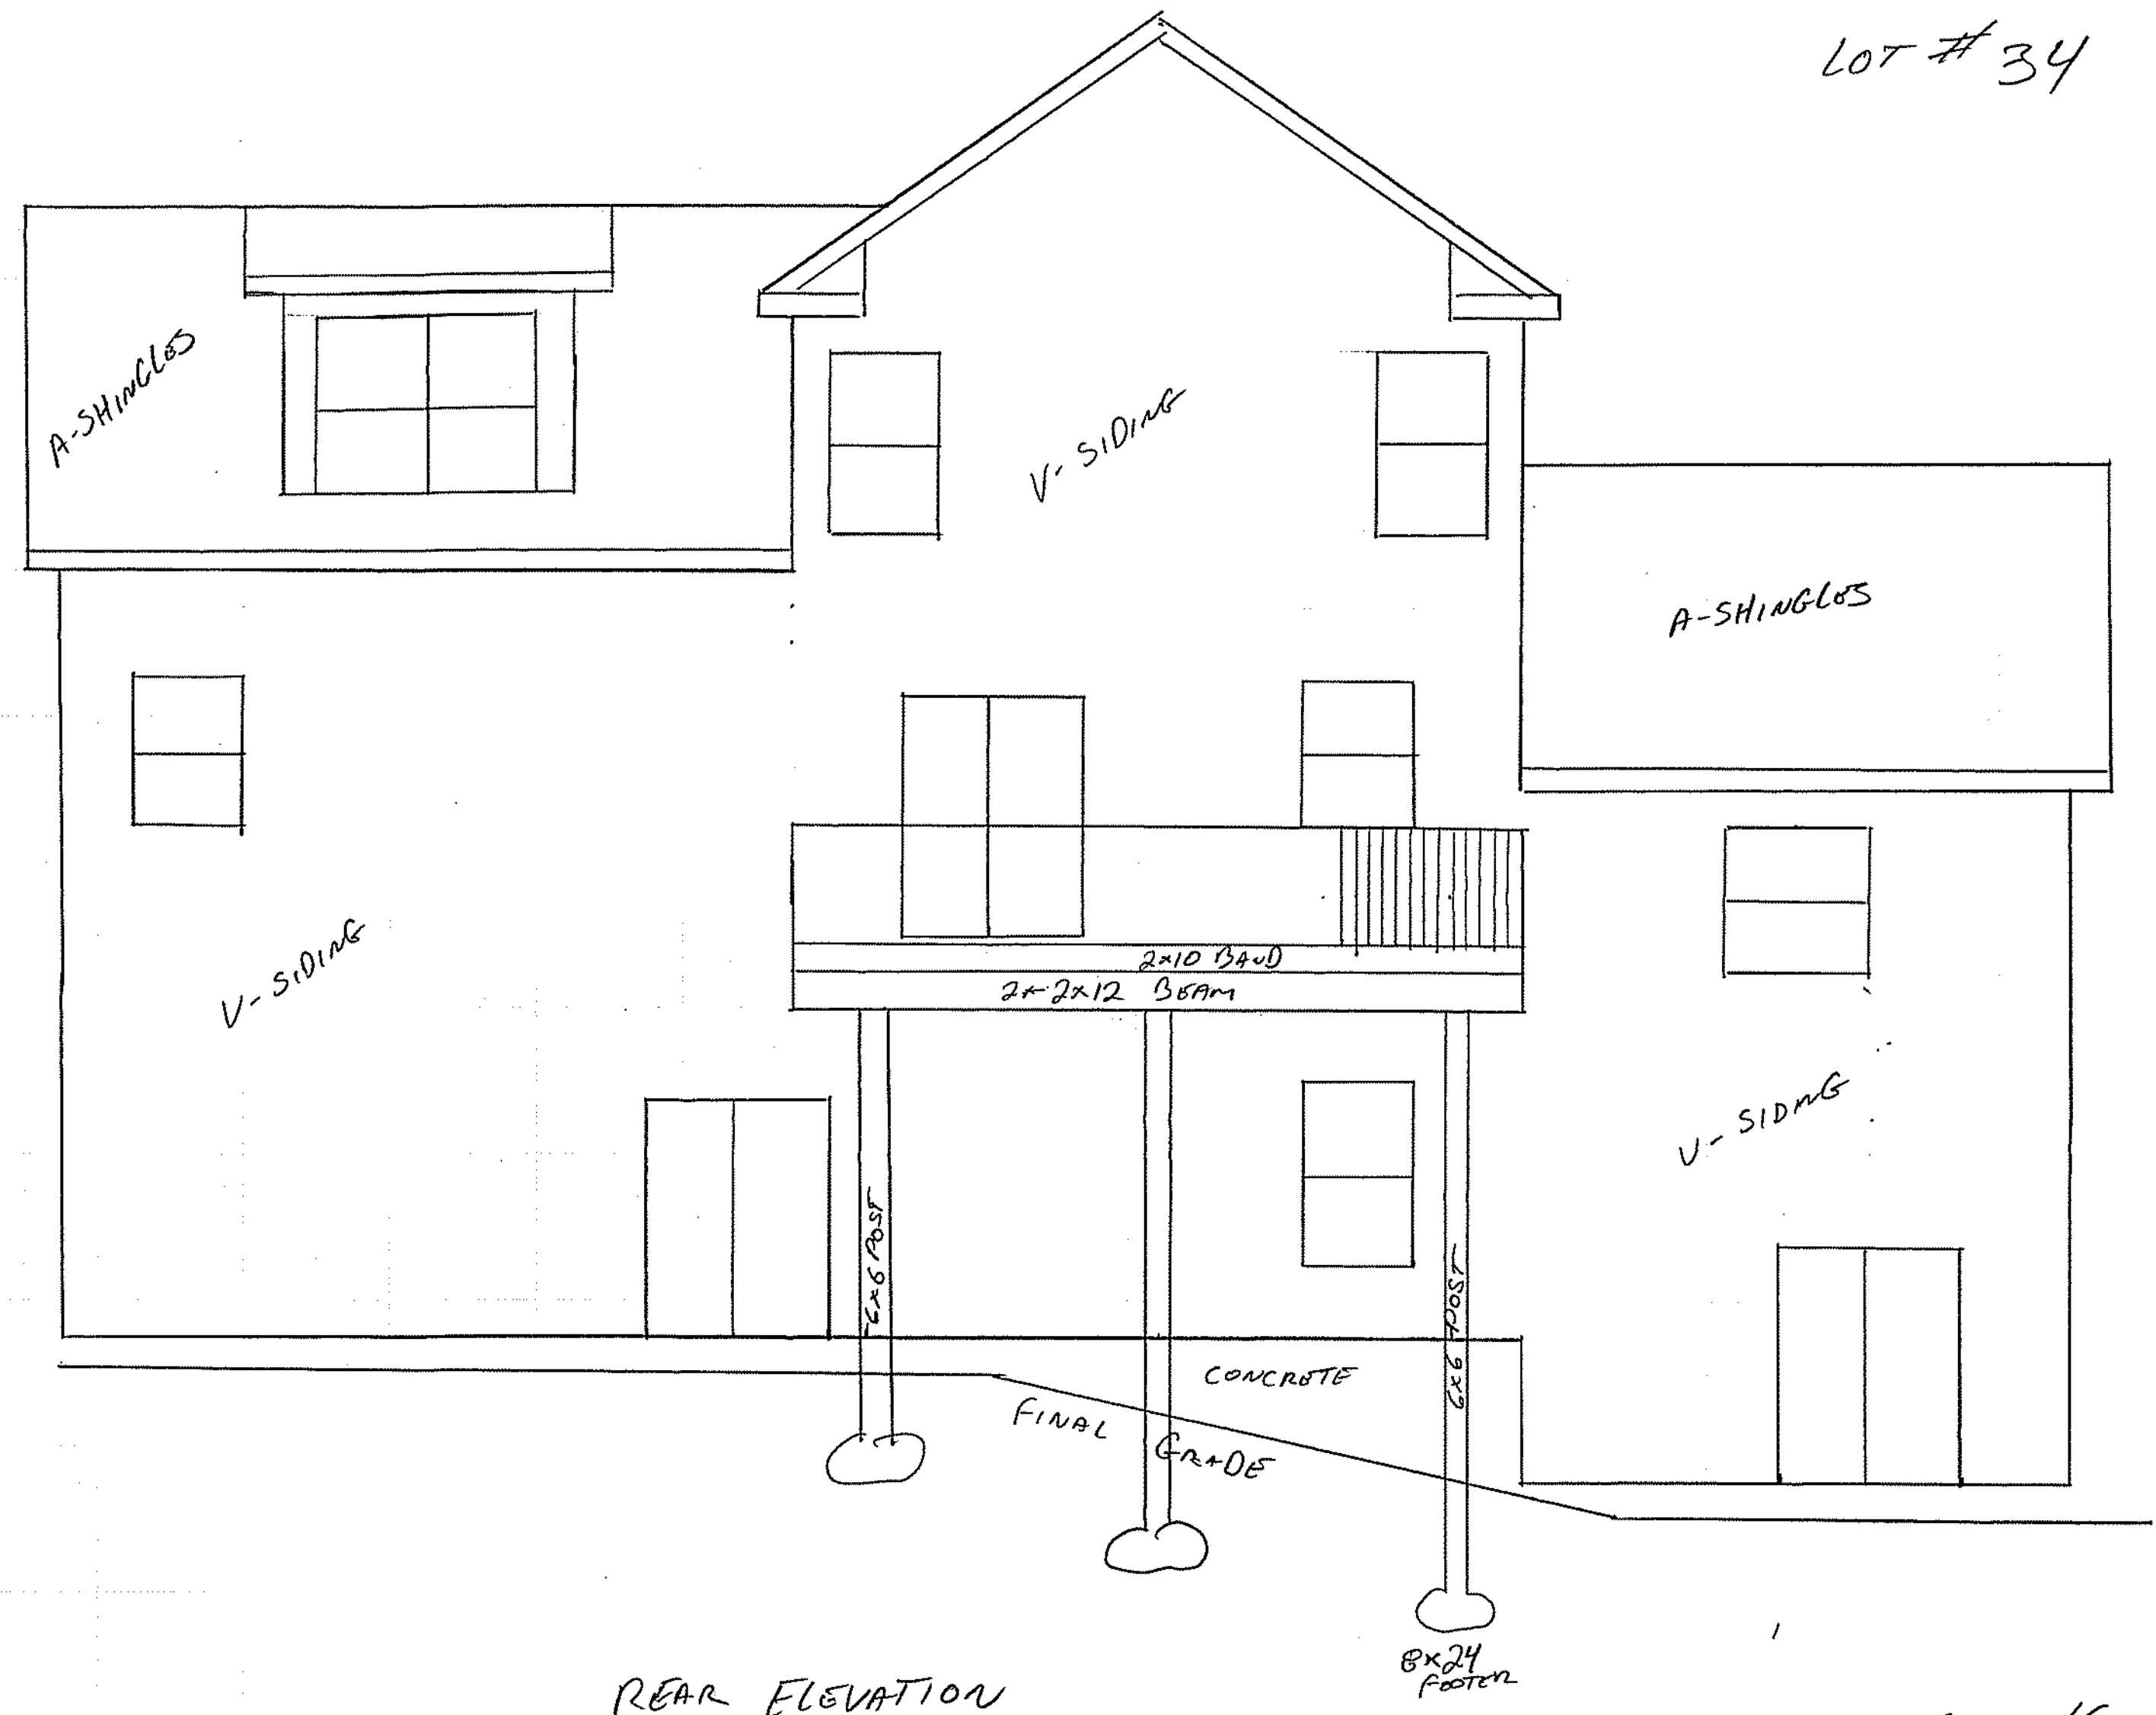


REAR ELEVATION

SCALE 1/4" = 1'-0"


PAGE # 5

LEOPOND HOMES INC
10738 Old ANNAPOLIS Rd
FRED md 21701

LOT #34

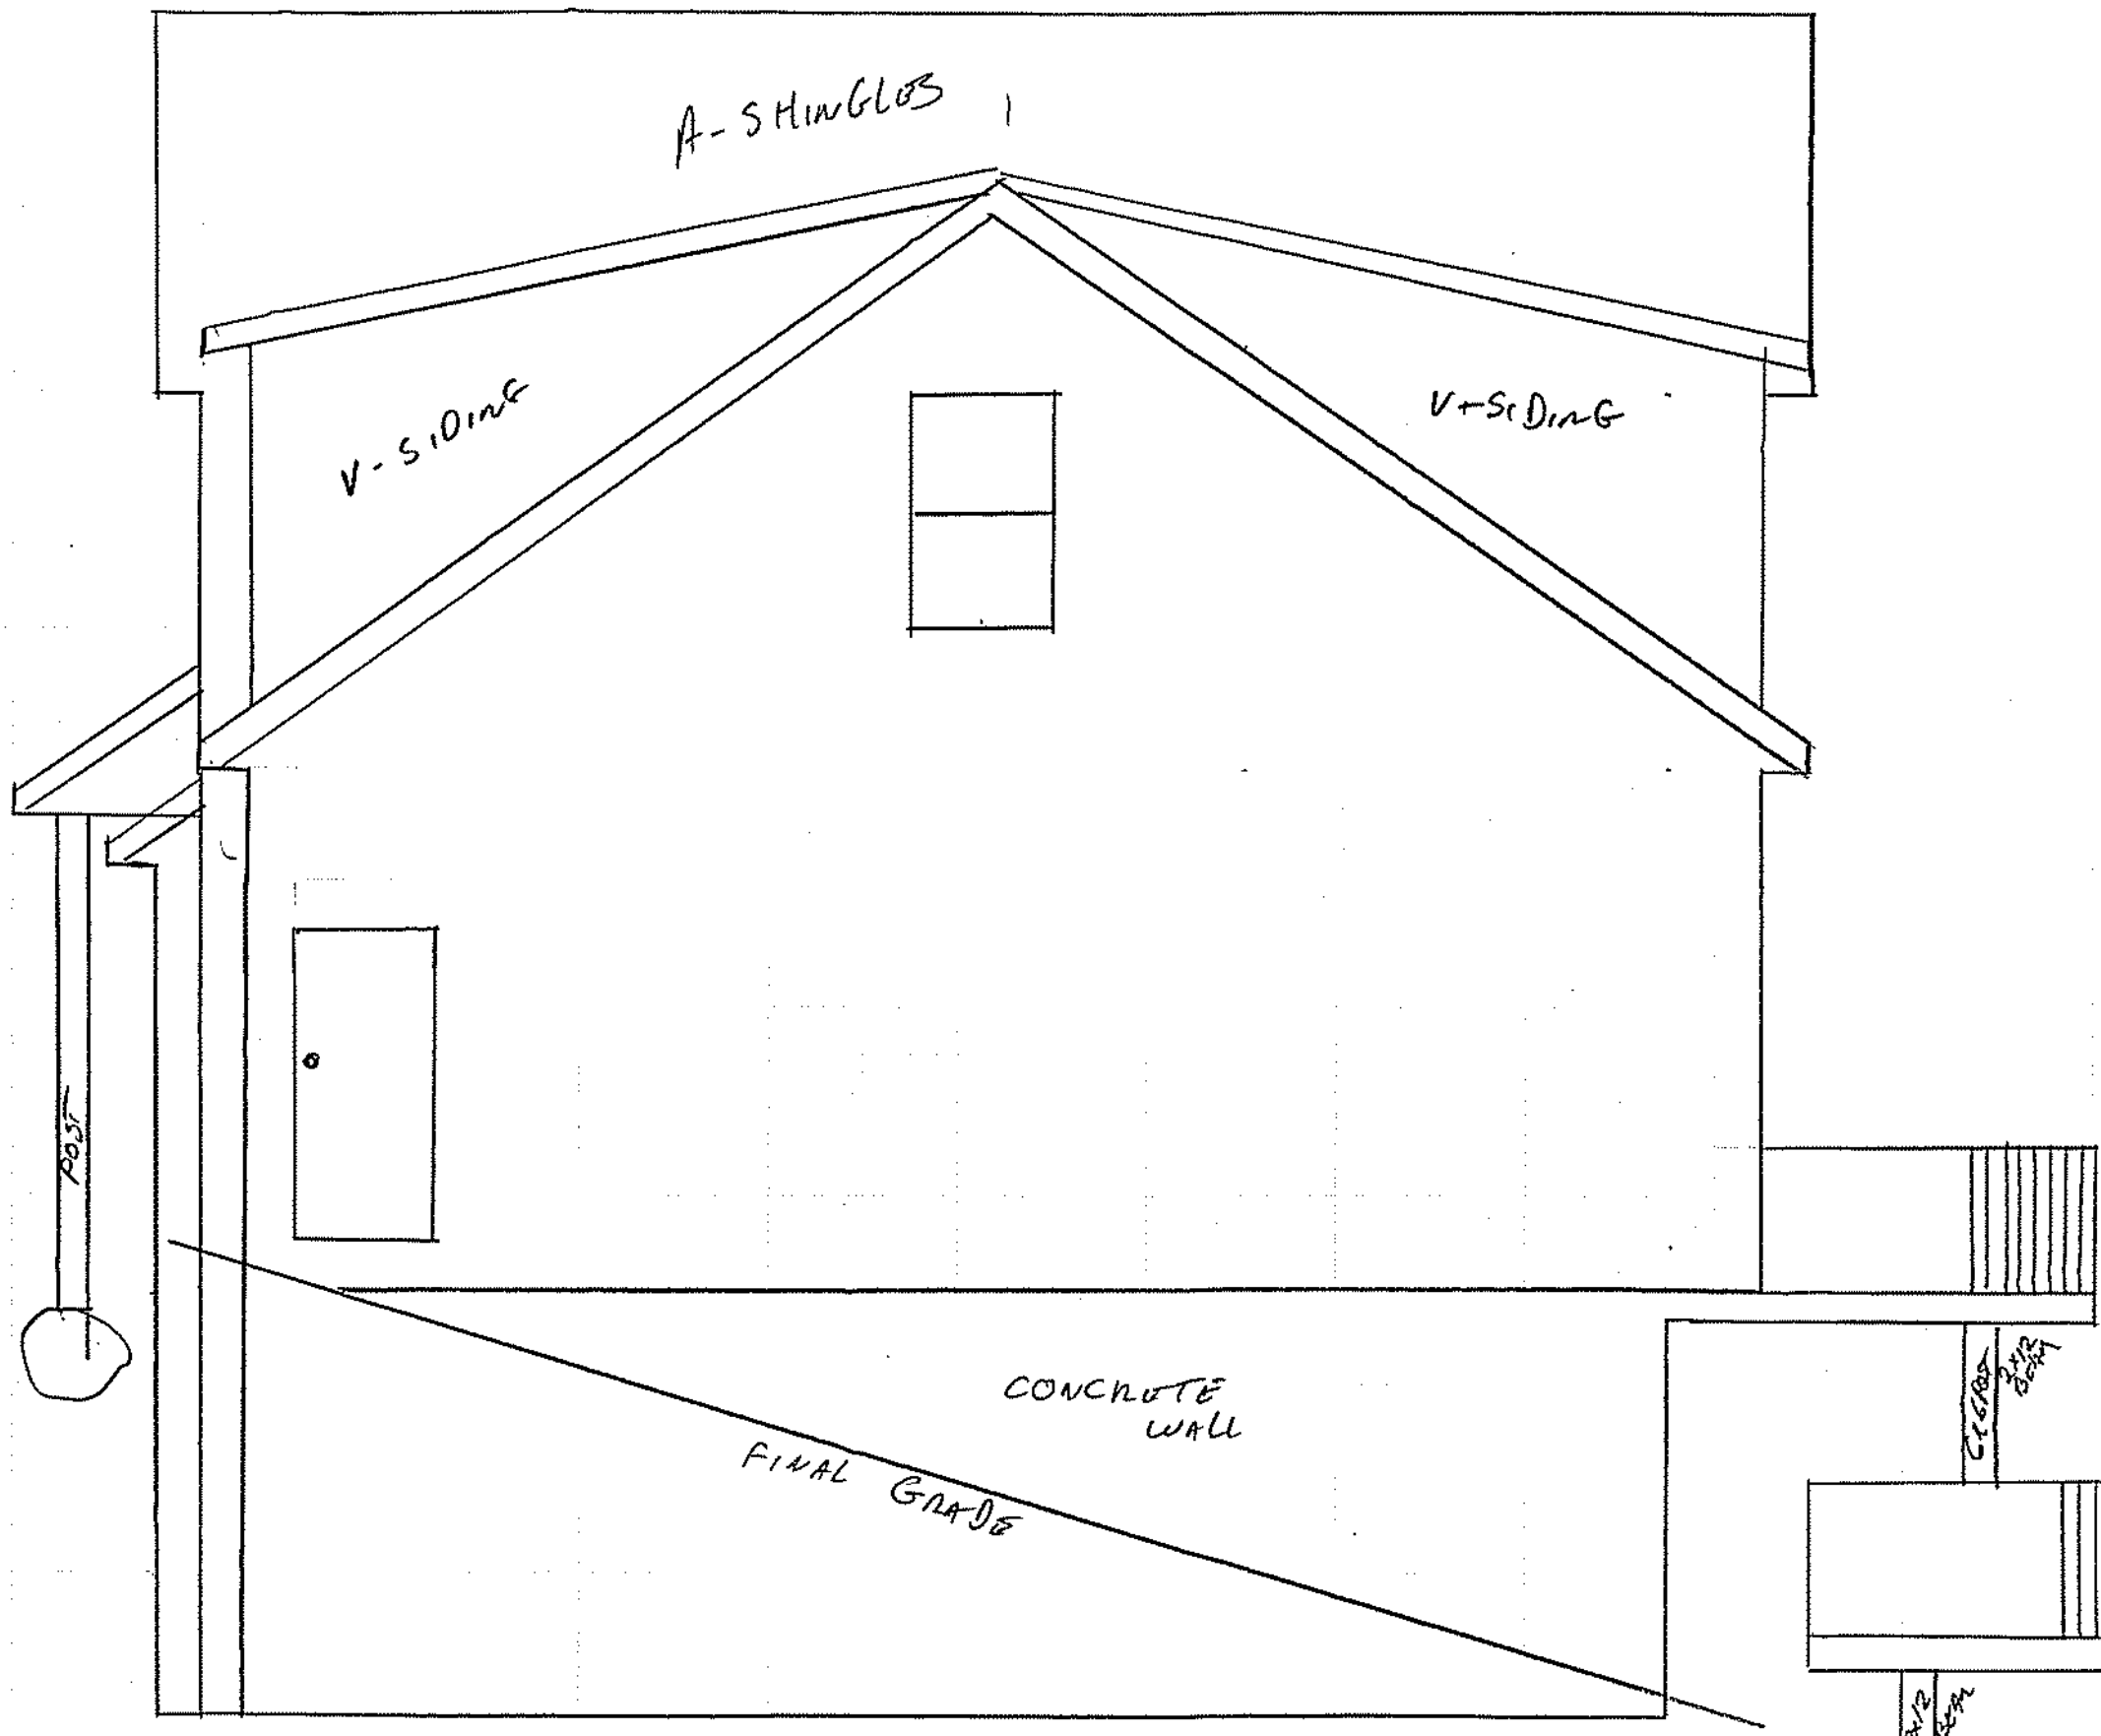

RIGHT ELEVATION

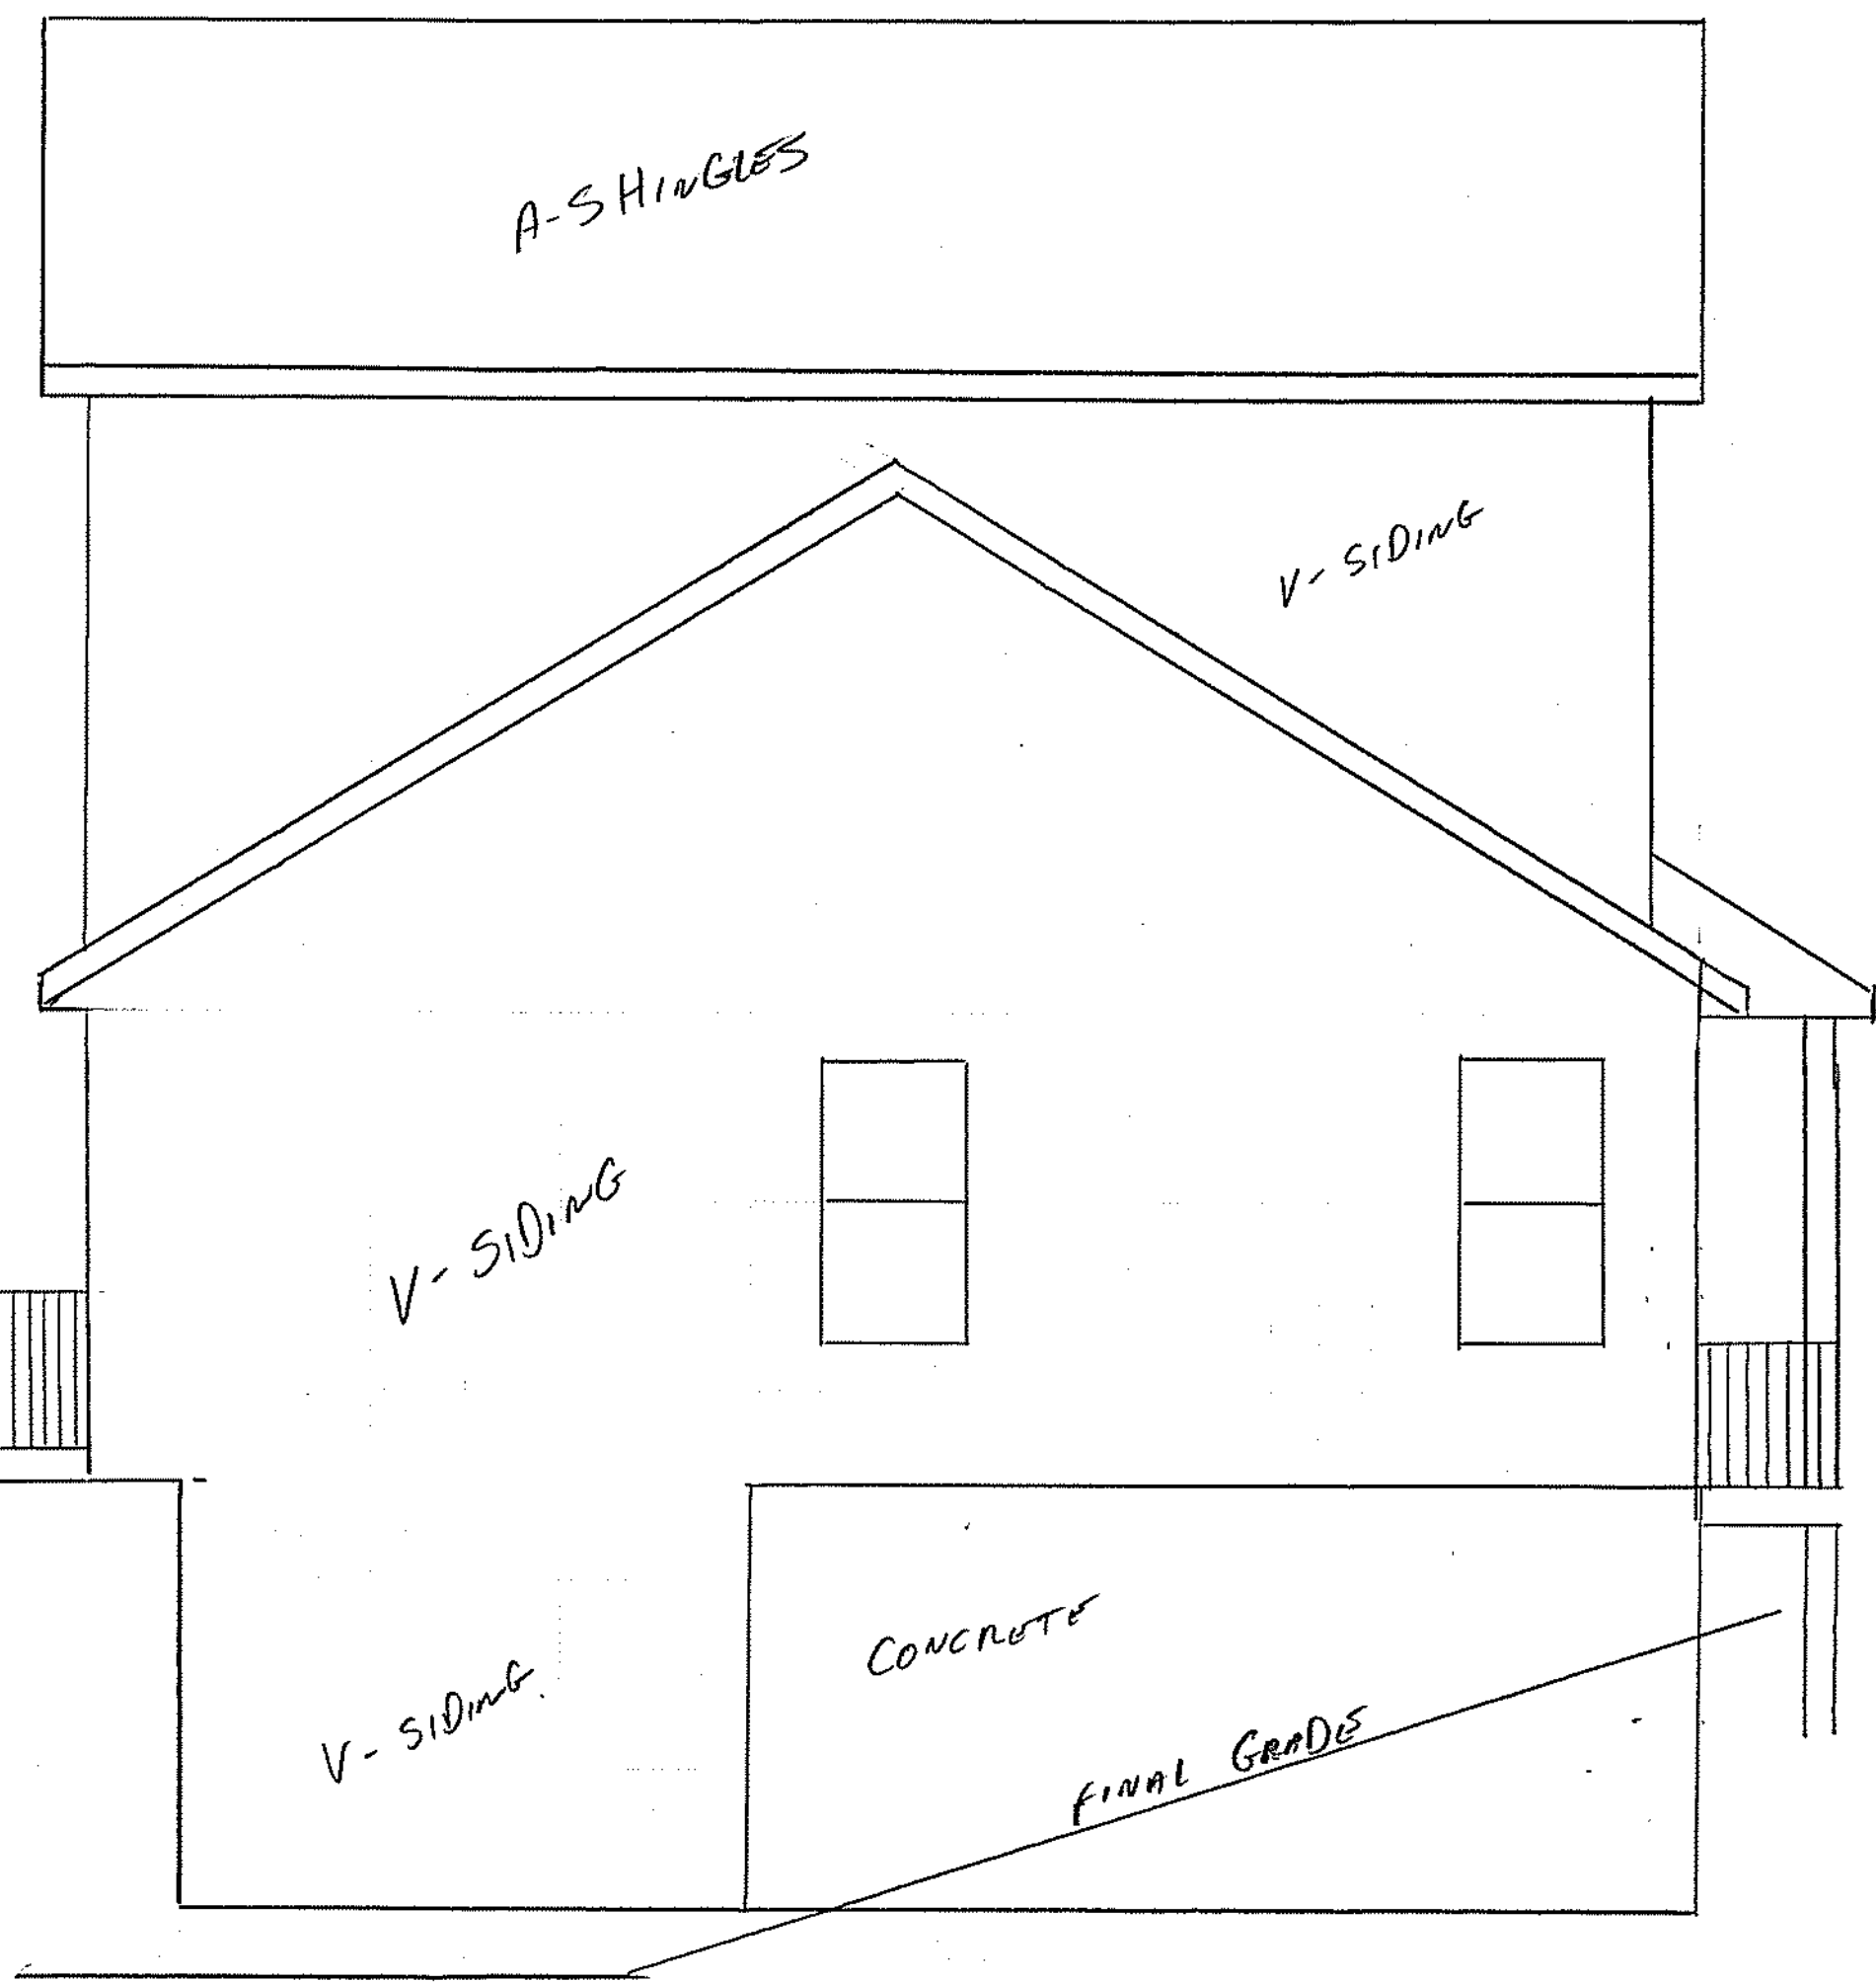

LEFT ELEVATION

SCALE 1/4" = 1'-0"

