# Sharalyn Fraser

Statement of passing over information – This information has been supplied by the Vendor or the vendor's agents. Accordingly, Sharalyn Fraser Agency (Ownly Limited licensed (REA 2008) is merely passing over the information as supplied to us by the vendor or vendors agents. We cannot guarantee its accuracy and reliability as we have not checked, audited, or reviewed the information and all intended purchasers are advised to conduct their own due diligence investigation into the same. To the maximum extent permitted by law Sharalyn Fraser Agency (Ownly Limited licensed (REA 2008) does not accept any responsibility to any person for the accuracy of the information herein

## CODE COMPLIANCE CERTIFICATE

Section 95 Building Act 2004

Consent No: 110464



The Building

Street address of building:

193B Tutere Street, Waikanae

Beach

Vacant land

Building name:

Location of building within

site/block number:

Intended life of the building if

50 years or less:

Level/unit number:

Current, Lawfully established, use:

Year first constructed:

Legal description of

land where building is located:

na

LOT 89 DP 47126 C/T 18A/503

The Owner

Name of owner:

MacPherson Angus Kiltie & van

Tienen Theresa Margaret

Street address

/registered office:

Contact person:

Tierien Theresa Margaret

Phone numbers:

Mailing address:

Email address:

30 Dell Road

Landline:

905 6411

Raumati South Paraparaumu 5032

Mobile:

021 2149101

Daytime:

After hours:

Website:

Facsimile number:

First point of contact for communications with the Kāpiti Coast District Council:

Full Name: Mr A K MacPherson

Mailing Address: 30 Dell Road, Raumati South

Phones:: 021 2149101: 905 6411

**Building Work** 

**Building Consent No:** 

110464

Issued by:

Kăpiti Coast District Council

Project Description:

New Dwelling - Construction of single level weatherboard concrete foundation, from roof.

**Code Compliance** 

The building consent authority named below is satisfied, on reasonable grounds, that:


(a) the building work complies with the building consent.

Russell Brook - Team Leader - Site Inspections

On behalf of Kāpiti Coast District Council


Date: 31 October 2013

The drain layer is to fill out drainage producer statement form and draw a neat as laid drawing and return to Council.Please show all services including under slab drainage

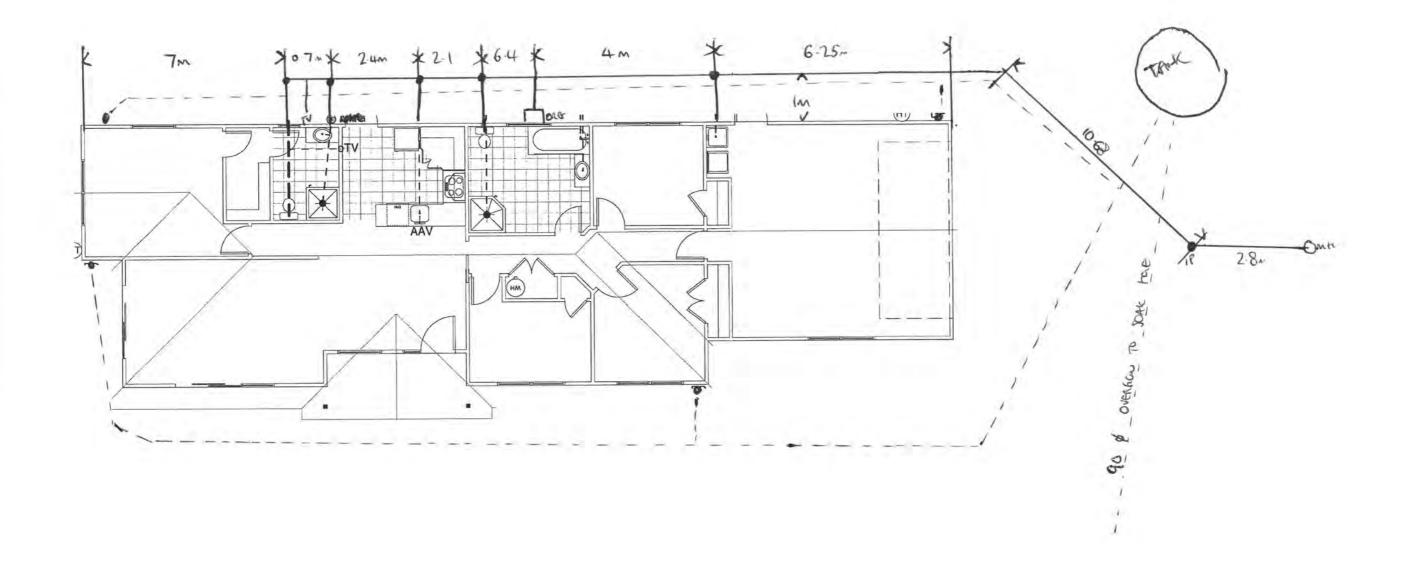

Copyright 2010 A1 Homes NZ



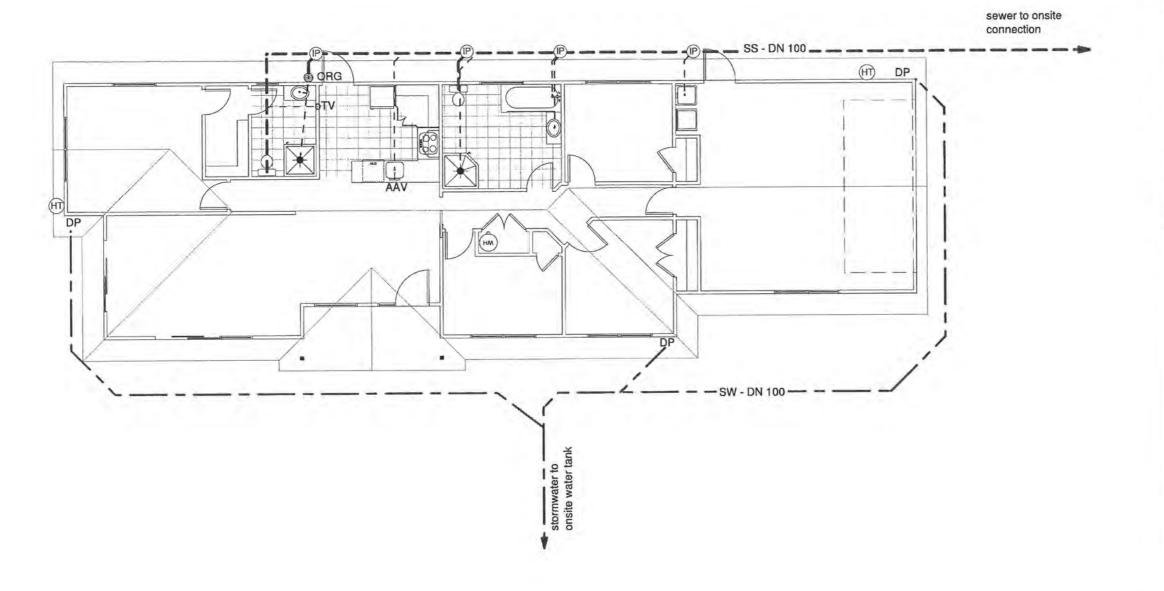

Essenial Home

Notes:

0003

Plumbing to AS/NZS:3500.2.2 (min 1:60 pipe gradient) by qualified tradesman. Use 75mm ø uPVC downpipes.

Contractor locate all service connections on site prior to earthworks confirm all boundary setbacks & restrictions comply with current regulations prior to commencement of foundations.

All waste pipes PVC. Sizes, fall, venting & discharge to be confirmed by NZ qualified plumber. Confirm positions of available services cabling etc on site prior to any excavation

### Downpipe calculations

Plan area of roof served by a single downpipe for roof pitch  $0 - 25^{\circ} = 85\text{m}^2$  of roof area for 74mm  $\emptyset$  downpipe.

Roof area = 155.4m2

Calc. – 155.4 / 85 = 1.83
Therefore minimum number of downpipes required = 2
Number of downpipes provided = 3

20mmø pipe size for drinking water, 15mmø for internal wall branches

symbol	AS/NZS 3500 legend item
	DN100 PVC SS pipe, DN100 min, water closets (ref specs) min 1:60 gradient
	DN100 PVC SW pipe, min 1:120 gradient
	min PVC fixture waste pipe sizes: DN40 basins, DN40 single head showers, baths, sinks & ldy tubs, DN50 multiple heads showers, DN65 unvented branch drains min 1:40 gradient. 20mm HWC vent drain (copper) DN65 to all wastes discharging directly into drain under slab
*	shower floor waste with clean-out
(P)	inspection point
RP	rodding point
TVo	DN50 terminal vent & cap to roof, weatherproofed by plumber with compatible flashing sealed to roof
DP.	75mm ø upvc downpipe
● ORG	overflow relief gully (150min below lowest fixture invert level)
AAV	Air admittance valve
(HT)	Hose Tap

Copyright 2010 At Homes NZ



Client Details:
Justin MacPherson
Address:
193 Tutere Street,

| DRAINAGE PLAN | Wind: v/high | Date: 07.07.11 | Scale: 1:100 | Earthq: A | Rev: | Drawn: ND |


Corrosion:Sea

Plan: Project No: NL732J

Call 0800 A1home

Call 0800 A1homes 214663 www.A1homes.co.nz

All dimensions & underground service locations to be checked prior to commencement of all works. DO NOT scale off drawings. Cross retrience all drawings, confirm site levels, floor heights & restrictions prior to earthworks. If any discrepancies cools ask the designer or confector immediately before commencing works or ordering. COPYRIGHT: All drawings remain the property of All Homes Lid and are for use as described above and may not be used or re-produced in whole or part without written parmission. Any sitemenstruction works are not to commence until Building Consent becomes unconfluenced.

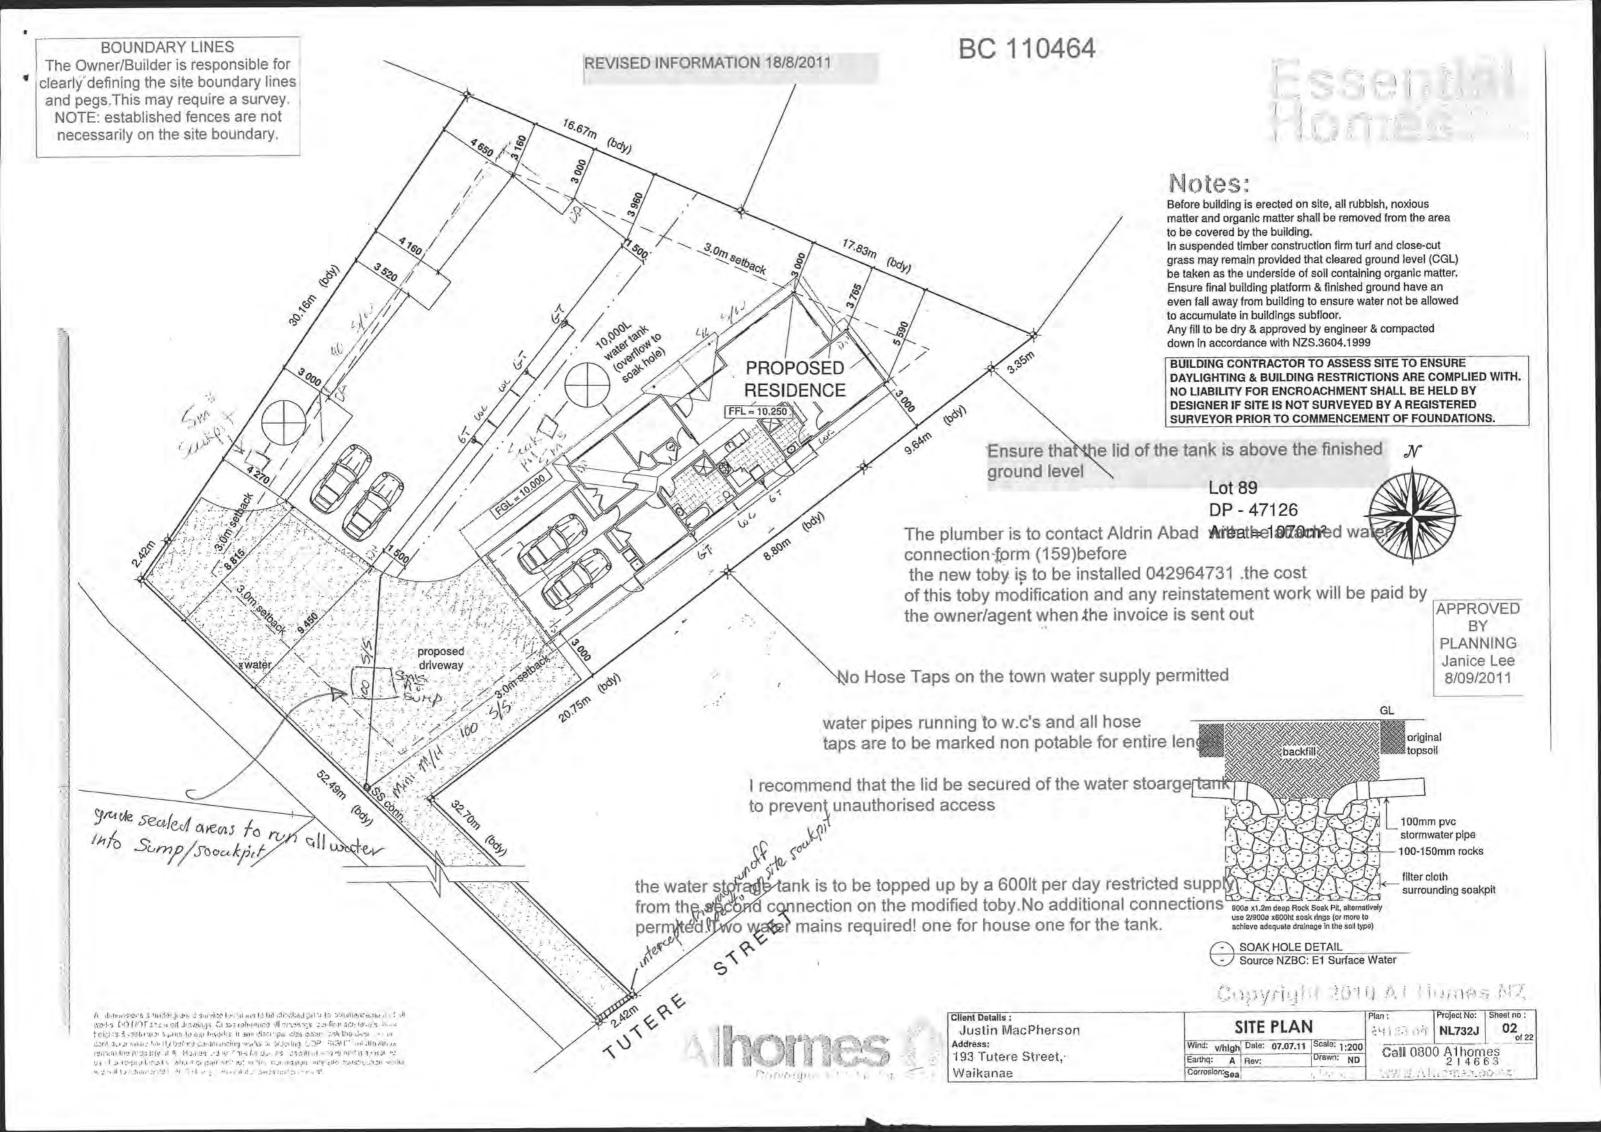





Notes:

0006

Mains pressure 180L HWC with tempering valve & seismic restraint in accordance with NZBC: 2004 section G12. Electric hobs with vented r/hood. Polybutylene water supply pipes. Hot water supply pipes shall be thermally insulated to comply with H1/AS1 5.0


Where there are more than 3 tapered gib ceiling sheet joins the third join shall be back blocked using gib off-cuts & GIB-Cove Bond not gib-fix glue, in accordance with winstones gib fixing site guide January 2010

Please confirm layout & fittings of kitchen & bathrooms etc before foundation commences

CONTRACTOR TO REFER TO TRUSS
MANUFACTURERS PRODUCER STATEMENTS
FOR ANY INCREASED LINTEL SIZES THAT MAY
BE REQUIRED TO SUPPORT ROOF LOADS

Joinery sizes shown are preliminary only. Site measure and confirm all joinery sizes, reporting to designer any changes, PRIOR to ordering joinery. No liability shall be held by designer for incorrect supply of joinery.

> Provide electrical certification after completion and prior to Code Compliance Certificate being issued

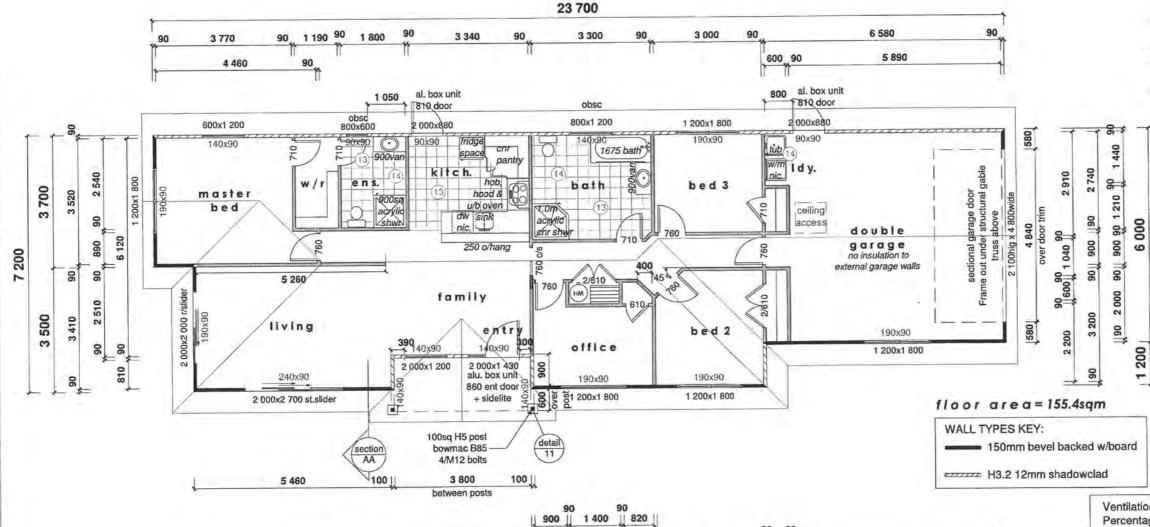

Always cross reference the foundation plan with the floor plan prior to setting out

6 570

3 300

23 700

3 800

3 800

Ventilation of Habitable rooms
Percentage of ventilated opening to be minimum 5% of room floor area

	Room	Floor area	Window opening	Percentage	
	Master bed	13.9m²	0.6x1.2 = 0.96m <sup>2</sup> 1.2x0.9 = 1.08m <sup>2</sup>	14.7%	
	Ensuite	4.6m²	$0.6 \times 0.8 = 0.48 \text{m}^2$	10.4%	
	Kitch/Living/Family	41.2m <sup>2</sup>	$2.0x1.0 = 2m^2$	17.0%	
			2.0x1.8 = 3.6m <sup>2</sup>		
ı			$1.2x1.2 = 1.4m^2$	30.43	
ı	Office	7.9m <sup>2</sup>	$1.2x0.9 = 1.08m^2$	13.7%	
l	Bed 2	9.3m <sup>2</sup>	$1.2x0.9 = 1.08m^2$	11.6%	
l	Bed 3	8.2m <sup>2</sup>	$1.2x0.9 = 1.08m^2$	13.2%	
Ì	Bath	9.6m <sup>2</sup>	$0.8x1.2 = 0.96m^2$	10.0%	

Copyright 2010 A1 Homes NZ



3 000

Client Details:
Justin MacPherson
Address:
193 Tutere Street,
Waikanae

5 890

6 670

FLOOR PLAN
Wind: w/high Date: 07.07.11 Scale: 1:100
Earthq: A Rev: Drawn: ND
Corrosion:sea actianchilecture.....

EH153 off NL732J O6 of 22

Call 0800 A1homes 214663

www.A1homes.co.nz

All dimensions & underground service locations to be checked prior to commencement of all words. DO NOT scale off drawings. Cross retained all drawings, confirm site levels, floor heights & restrictions prior to earthworks. If any discrepancies occur, ask the designer or contractor immediately before commencing works or ordering. COPYRIGHT: All drawings remain the proparty of AT Homes Ltd and are for use as described above and may not be used an expodular? In whole an part without written permission. Any site/construction works are not be commence until Building Consent becomes unconditional.

]]90

1 100

5 380

5 560

# **Producer Statement**

# Private Sewer Drains

Construction Review	
Issued by. 10.80 308 Williams	Registration Number 18187
To Kapiti Coast District Council	
In respect to the following	
Private Sewer Drains installed in a shown on the approved plans or as	ccordance with G13 AS2 or AS/NZS 3500 .2.2 as per the attached amended plan
Installed at 193 b Tut	evest Waikanco
Building Consent No A. D. O.	.4
that I, or personnel under my contro	y holding an annual practicing license, certify ol, have carried out the installation of the above grounds that the installation complies with the
Note: Fully dimensioned as built di Drains may be laid and backfi	re
KCD	C Office use only
Producer Statement author authent	icated and current registration verified
Verification & Registration checked: ht	ttps://www2.pgdb.co.nz/PGDB/PublicRegister
Date	Validity authenticated
Name	2 3 OCT 2013
Signature	
	Signature:
KCDC Form 127 ver. 2	Page 1 of 1

Page 1 of 1

# **Producer Statement**

# Stormwater Drains

MANAGEMENT REVIEW
Issued by Registration Number 18187
To Kapiti Coast District Council
In respect to the following
Stormwater Drains installed in accordance with E1 AS1 as shown on the approved plans or as per the attached amended plan
Installed at 1936 Tutere St Waltonco
Building Consent No. 4. 1046.4
As a registered drainlayer, currently holding an annual practicing license, certify that I, or personnel under my control, have carried out the installation of the above system and I believe on reasonable grounds that the installation complies with the New Zealand Building Code.
Name Say Challe Signed Date 37-13.  Note: Fully dimensioned as built drain plan to be supplied. (scale 1:100)
Those I may associate as office at any point to oc mappeters (desse I 1 1 or)
KCDC Office use only
Producer Statement author authenticated and current registration verified
Verification & Registration checked: https://www2.pgdb.co.nz/PGDB/PublicRegister
Date
NameValidity authenticated
Signature
Signature;

KCDC Form 126 ver . 2

Page 1 of 1

# Producer Statement

# Piped Services & Sanitary Plumbing Stacks

# **Construction Review**

KCDC Form 125 ver. 2

Issued by (07) 233 2451	egistration Number
To Kapiti Coast District Council	
In respect to the following	
Installed at 193 b Two	an and Sanitary Plumbing Stacks installed 3500.2.2  Leve Stywookanoe
Building Consent No4.1.0.46	4
that I, or personnel under my control, h system and I believe on reasonable grou New Zealand Building Code. Both hot a for a period of 15 minutes at a pressure	ling an annual practicing license, certify ave carried out the installation of the above nds that the installation complies with the nd cold systems have been pressure tested of 1500 kPa.  Date 3066/13
KCDC C	Office use only
Producer Statement author authenticat	ed and current registration verified
Verification & Registration checked: https:	//www2.pgdb.co.nz/PGDB/PublicRegister
Date	Validity authenticated
Name	2 3 ØCT 2013
Signature	194
	Signature:

Page 1 of 1



Date SR or BCA	ISPECTION SHEET
Time (0°00	Documents on site YES / NO
Owner Name	Project Description / Ch AwC
Site Address 193 B TUTURE ST	
Building Plumbing Girds annual	
Circle appropri	riate Type & Inspection Other
Site Found Piles PreSlab Subfloor Drainage PreWrap P	PreClad Weathertight PreLine PostLine Block Brick Ret.Wall Fina
Engineer Supervision Vos No n/a Name	
Engineer Supervision Yes No n/a – Name	
Notes	Diagram (if necessary)
PS3 TROG WINDOW	
153 196000 NINDON	04/1/16
	201311001C
Photo's Taken – Nossaved / scar	nned? Y / N
Site instruction issued	
Confirmation of person on site	Result: Pass Part pass Fail
Name LBP No.	
	······
and the second s	our control of the co
Your next inspection will be	
Your next inspection will be(Guidance notes for inspection on the rear of this sheet)	$\alpha$
Agreed,Sign	((()))
Officer Name Sign	— <del>                                    </del>

## SCOPE OF INSPECTION

Inspections are made in conjunction with, and with the cooperation of, the owner/owner's agent to ensure that the building work complies with the provisions of the Building Act and NZ Building Code. The inspection is general in nature and involves an audit of the following aspects:

Engineer – Civil/Structural/Fire/Geotechnical: An engineer has been engaged to carry out inspections on behalf of the owner. Please ensure those inspections are carried out. A Certificate of Expert Opinion is required to be supplied to Council.

Site: A surveyor's report, or visible boundary markers provided, so that the set out of the project can be clearly identified.

Foundation: When all formwork has been completed, footings have been excavated and reinforcement is in place.

Piles: When all holes are excavated prior to installation.

Pre-slab plumbing (concrete slab): When all plumbing and drainage pipes have been installed, prior to backfilling.

Pre-slab building (concrete slab): When DPM has been placed with all laps and penetrations sealed, reinforcing in place and in position with chairs as appropriate.

**Sub-floor (timber suspended floor):** When all sub-floor connections, joists and required blocking, and any suspended plumbing pipe work have been completed, but before any flooring or base boards have been fitted. Relocated dwellings require a sub-floor inspection prior to the base boards being fitted.

**Drainage:** When all drainage works is completed and is under test, before backfilling occurs. As laid drainage plan is required at time of inspection.

**Pre-wrap:** When all roof and wall framing is complete, including any exterior sheet bracing, but before building wrap has been installed.

**Pre-clad:** When building wrap and window and door flexible flashing tape has been installed, cavity battens (cavity systems), cavity closers and all flashing systems are in place, but before joinery has been installed.

Weathertightness: When exterior cladding has been installed, flashings in place, air seals fitted to openings, but before any coating system have been applied.

Pre-line (plumbing): When all internal plumbing is complete and plumbing pipe work is under test pressure.

Pre-line (building): When the exterior of the building is weather tight, all structural components (including bracing) have been completed and wall insulation is in place.

Wet area membranes, decks, roofs and shower area: Pre application of wet area membrane, when all outlets and flashings have been installed, ready for membrane installation.

Post application of wet area membrane.

Post-line: When all interior linings have been installed, but before skirting, Scotia or plastering stopping. Installation details of screws check of wall bracing element.

**Block:** When all masonry block work including block foundations for slab floors, is completed, reinforcing in place and washout openings in place.

Brick Veneer: When veneer is at half height and all flashings are in place.

Retaining wall: Pre application of waterproof membrane system.

Post application of waterproof membrane system.

Protection installed for membrane system and installation of perforated drainage system before back filling.

Final: Final inspections are carried out at the completion of the project and may include entire project, plumbing, drainage and storm water. The Code Compliance Certificate is issued if the building work complies with the approved building consent.

Free Standing Fireplace: Final inspection required only.

In Built Fireplace: Inspection required before installation and after installation.

## PRIVACY STATEMENT

- 1. The information contained on the Building Inspection Report Sheet is held by the Kapiti Coast District Council, whose address is Private Bag 601, Paraparaumu.
- 2. The information is available for public inspection as part of the Building Record of the property concerned.
- 3. You have the right under the Privacy Act 1993 to obtain access to, and to request correction of any personal information held by Council concerning you.

Council has a Privacy Officer. If you have any concerns regarding privacy issues please telephone (04) 296 4700



1 9 SCOPE OF INSPE	CTION SHEET	FAR	74 .
Date 26 / 16 / 10 SR or BCA / 10			
Time	~ //	ocuments on site	ES / NO
Owner Name P	Project Description / WSW	Swc	
Site Address 193 B TUTULE SE	···		·····
Building Plumbing Circle appropriate Type	pe & Inspection Other		
Site Found Piles PreSlab Subfloor Drainage PreWrap PreClad			et Wall Final
Site Found Files Freslab Sublicol Dialilage Frewrap Freclad	Weathertight Trecine Tostch	TE BIOCK BITCK IN	et.vvan / man
Engineer Supervision Yes No n/a – Name			
Notes	Diagra	m (if necessary)	
		1	
KBENECK ITEM 1- 6	INSPLECTION	10	
VOIS ALL GUPLETO.			
000 1) 000			
	******		
Photo's Taken – Nossaved / scanned? Y	7/N		
Site instruction issued			
PS3 PROWN WINDOW Su	Much RE	HEBOL	LAHN!
			·····
Confirmation of person on site	Result: Pass	Part pass	Fail
Name LBP No.			
Your next inspection will be(Guidance notes for inspection on the rear of this sheet)	<b>A</b>		
Agreed,SignSign	( J. A.		
Officer Name (MG) Sign (Sign)	1		
Information entered into data base Ini	tial Data	/ /	



Time			Documents on site (YES)	NO
Owner Name	***************************************	Project Description New		
Owner Name Site Address 1938 Tut	ere St		V	
				_
Building Plumbing	Circle appropriate	Type & Inspection Other		
Site Found Piles PreSlab Subfloor Dra	ainage PreWrap PreCl	ad Weathertight PreLine Post	Line Block Brick Ret.W	all Final
Engineer Supervision Yes No n/	'a – Name			
Notes & all inspect	/	,	ram (if necessary)	
1/1	101W MANG	Diag	rarri (ii necessary)	
+ gill comp	lotod.	murrant.		
		na alea , .	, ,	
# 993 hobs.	with 9kg	ng glea toted	to exteria	x -
* gll service		110013		
have been,	tiled, o	they areas		
have no h	ning.		was as f	9 0
	U	FLASMI	HOS AS	D
	111 1 1	MADURA	CREAR PASSE	.D
Λ	vol inspection.		0.2	
		7 1680	2	
Photo's Taken – Nos	saved scanned	is to tops (2)	soct sons	fur th
to declosing (	3) tank	110 to be 06	ove finishe	d
ground auch	and se	UN1201. (4) h	ead flashi	ngs
to be rectifie	das app	ear to big a	nd gaps	/
(5) 3 Straps 16	7.W.C. (6)	all wallor	7/43	
			<u> </u>	
Confirmation of person on site		Result: Pass	Part pass	Fail
Name	LBP No.			
1/14				
AK, M				
AKM				
AK.M	01			
Your next Aspection will be	Recl	heck	,	
AKMA	Rec	heck		



wner Name	30	Z	1/2	210 81				New d	IJ	Ž	
P = Pass F = Inspection decision	Fail ons are b	NA :	= Non d on th	strict reference to the n-Applicable he extent of work insp eet for definition of th	pecte	ed at	the ti	me of inspection.			
Applicable to a	III inspe	ectic	ns								
Sighted previous inspection notes	(	) N	NA	Conforms with approved drawings	Y	N	NA	Confirm Additional information/amended plan	Y	N	NA
FINAL - Exterio	or ~										
Sub-floor ventilation	P	F	NA	Roof fixings	B	F	NA.	Spouting + Down-pipes	P	F	N/
Deck Structure	Р	F	(NA)	Flashings – Roof	P	F	NA.	Penetrations – Flashings	P	F	N/
Barriers	Р	F	NA)	Gully Dishes	2	Ē	NA	Storm-water + site drainage	P	F	N
Handrails	Р	F	(NA)	Wastes to gully	(P)	F	NA	Fixings – Durability	P	F	N
Steps/Stairs	Р	F (	NA)	Terminal vents/AAV's	P	) <sub>F</sub>	NA	Cladding painted/sealed	P	F	N
Flashings – Windows/Doors		1		Cladding	7		1.70				100
FINAL – Interio	r		NA	Ground Clearance	(P)	F	NA		Р	F	N
Service areas – floors/walls	0	F	NA	Food storage/preparation	(P)	) <sub>F</sub>	NA	470	2	F	NI.
Stair design	P	F	(NA)	Ventilation /	5	F	NA NA	Hot water temp	P	F	(N)
Handrails	P	F	(NA)	Insulation + clearance	P	F	NA	Water supply tank	P	F	N
Balustrades	P	F	NA	HWC flues	P	F	NA	Trap seals + AAV's		F	N.
Lightings	P	F	NA	HWC valves (	1	F	NA	Cistern flushing	3	F	N/
Laundering	P	F	NA	HWC restraint	P	(F)	NA.	WC pan connection	P	F	N/
Cooking facilities	P	F	NA	Tempering valve (	P	F	NA.	Septic tank	P	F	N
Smoke detectors	(P)	F	NA	Glazing – Human Impact	P	F	NA	Window labels	P	F	N.
FINAL – Interte	nancy/	Con	merc								
				Guarantees/Warranties/			-				
Fire/Life systems sighted	Р	F (	NA	Certificates/ Expert Opinion	P (	F	NA	Intertenancy STC	Р	F	(NA
All Inspections											
Road Crossing Complete	P	F	NA	Energy Certificates supplied	P	(F)	NA	Final Check Complete	V	N	
0011101010	11 2 2		1	AND THE STATE OF T	11	//	6.96.3	Tillar Officer Complete			



SR or BCA 1.0404.  Site Address 1936 Tuyana St	Inspection No
Owner Name Project Description	
192 K Tradent	Niw Regl.
ite Address // 3/55 / 474/44 SI	0
Building Plumbing Circle appropriate Type & Inspection (	Other
Site Found Piles PreSlab Subfloor Drainage PreWrap PreClad Weathertight PreLin	e PostLine Block Brick Ret.Wall Fin
Engineer Supervision Yes No n/a – Name	
Notes BRACIE SHEDO FIX Of: COPHURICY TO MANUFACTURES SPECS	Diagram (if necessary)
Photo's Taken – Nossaved / scanned? Y / N  Site instruction issued	
Result: Pa	ass Part pass Fa
Confirmation of inspection by person on site	
Person on site: Builder Owner Other Other Our next inspection will be Hival	No One on site
Agreed, Sign (Print Name)	Date 20,17,20
Officer Name 10M K	20,12,20

Initial .....

Information entered into data base

Date ..../....



### WEATHERTIGHTNESS / PRELINE / POSTLINE SR or BCA // () 4 6 4 Inspection No. Documents on site YES / NO Project Description..... All inspections are carried out with strict reference to the building consent granted. P = Pass F = Fail NA = Non-Applicable Inspection decisions are based on the extent of work inspected at the time of inspection. Please refer to the related scope sheet for definition of the inspections extent. Applies to all inspections Sighted previous Conforms with approved Confirm Additional N NA information/amended plan NA inspection notes drawings WEATHERTIGHTNESS Roof material complies Sheets fixed Cladding selection with BC? F P F NA F NA complies with BC? NA to manufacturers Fixings appropriate for durability? Sheet layout P F P NA P F E NA Roof fixing complies NA Control joints where Ridge/hip flashings Roof/wall junctions F F in place F NA flashed P NA appropriate NA Fixings appropriate for Penetrations correctly bracing elements F NA NA NA Flashings in place flashed Clearance off Clearance provided for Ground clearances F F P F NA P NA fascia & spouting NA achieved deck surface Flashings/wraps in place, Glazing parapets/barriers P NA Truss/Rafter fixings P P NA human impact PRELINE Max moisture Insulation NA NA Bracing connections NA Content .....% R Value ..... NA Air seals P F NA NA Top plate connection P Ventilation to rooms NA Ceiling batten spacing P F NA Bottom plate fixings P F NA Timber treatment P F NA NA Stud spacing NA Lintel/beam size & fixing Plumber Name TPR line P NA Waste pipe size & test F NA F Inbuilt S/W pipes tested P NA NA Soil pipe size and test P NA F Floor wastes Shut off valves P Pipes fixed/supported P NA Vents terminated P F NA F NA P F System: AS3500, G13, NA Pressure Test NA Fire wraps and collars NA Other POSTLINE Wet area P P NA P NA Sheet fixings NA Sheet bracing substrate system NA Fire/Acoustic separation NA Penetrations sleeved NA P

Officer Name: 7000 .....Officer Sign: Form 242e



Time			HEET  Inspection No	ts on site YES NO
			11/101	VI I I
Owner Name	Testail	Project Descript	tion V.C.V.	<i>x.</i> 00 <i>g</i>
Site Address 755	19/01/	- J7		
Building Plumbing	Circle appro	priate Type & Inspection	Other	
Site Found Piles PreSlab Subfloo	r Drainage PreWrap	PreClad Weathertight	PreLine PostLine Block	Brick Ret.Wall Final
Engineer Supervision Yes No	n/a – Name	***************************************	4117	
Notes Pechel	6		Diagram (if nece	essary)
* PLMIL	4	-0000magagos		
+ peringeter spacing	nt 010	mountea	re macula	1.4.5.4
Socilar	of 13	0 10000	remark	num,
coine	nt 610	310-21000	x cap1 701	lach
The second secon				
+ elements	R1 +R2	101001	astons	
are 50	7-50-5	0-75-7	E ISO	
to each	corner		3-750	
Photo's Taken – Nos	saved / sca	anned? Y / N		
Site instruction issued			<u> </u>	
	eeneck	ellurem	5 W/2,	1114
	61, NI	05,0	1,02,1	01,102,
/	32, 91	Q2, K	1., K, Z	
	***************************************			
(**************************************		NOT	REDUIDING	A DECHE
OK TO PLA	STER AR	EAS Result:	REQUIRING Pass Part	pass Fail
		17		_
Confirmation of inspection by pers	/	douthour	'nlaw	
Person on site: Builder 🗌 Ow	ner 🗌 Other 🖾	cagirie 1	////////////////No	One on site
Your next inspection will be Guidance notes for inspection on the rear of this	sheet) K. L.C./	reck.		
Parkin	i di a			1= 12 2011
Agreed, (Print Name	Sign	·····	Date <i>l</i>	0 /10 /0
Officer Name AAA	ll Sign	( LIAN	Date	13,16,2011
, , , , , , , , , , , , , , , , , , ,		ditional Insp. Sheet No.	Date	
12 A 1 September 2011				
Information entere	d into data base	Initial	Date/	****

Form 242



## WEATHERTIGHTNESS / PRELINE / POSTLINE

d at		nt granted.  ne of inspection.  xtent.  Confirm Additional information/amended plan  Sheets fixed to manufacturers  Sheet layout  Control joints where appropriate  Flashings in place	P P	N F	NA NA
F F F	NA NA	Sheets fixed to manufacturers  Sheet layout  Control joints where appropriate	P P	F	NA NA
F F F	NA NA	Sheets fixed to manufacturers  Sheet layout  Control joints where appropriate	P P	F	NA NA
F	NA NA	to manufacturers  Sheet layout  Control joints where appropriate	P	F	NA
F	NA NA	to manufacturers  Sheet layout  Control joints where appropriate	P	F	NA
F	NA NA	Control joints where appropriate	Р		
F		appropriate		F	
	NA	Flashings in place			NA
Ė			P	F	NA
F	NA	Clearance off deck surface	Р	F	IN/
F	NA	Truss/Rafter fixings	Р	F	NA.
					1
Е	NA	Bracing connections	P	F	NA
F	NA	Air seals	Р	F	NA
F	NA	Bottom plate fixings	Р	F	NA
F	NA		Р	F	NA
F	NA	Waste pipe size & test	Р	F	NA
F	NA	Floor wastes	Р	F	NA
F	NA	Shut off valves	Р	F	NA
F	NA	Fire wraps and collars	Р	F	NA
	-1				
F	<b>@</b>	Sheet fixings	Р	0	NA
F	NA	Fire/Acoustic separation	Р	F	(A
	F F	F NA F NA F NA	F NA Floor wastes F NA Shut off valves F NA Fire wraps and collars  F NA Sheet fixings	F NA Floor wastes P F NA Shut off valves P F NA Fire wraps and collars P  F NA Sheet fixings P	F NA Floor wastes P F F NA Shut off valves P F F NA Fire wraps and collars P F  F NA Sheet fixings P F



## SCOPE OF INSPECTION SHEET

	Project Description NOW AWA	
Owner Name Site Address 1938 Tu	tere st	
Building Plumbing	Circle appropriate Type & Inspection Other	
	ge PreWrap PreClad Weathertight PreLine PostLine Block Brick Ret.Wal	
Engineer Supervision Yes No n/a –	- Name	
Notes for to 600 WINSTONES (	ace book a	
I. U. I. U. I. A. S.		
idijbaran siminaran na arang mang upung mga mga mga mga mga mga mga mga mga mg		
Photo's Taken – Nos		
	Result: Pass Part pass	Fail
Confirmation of inspection by person on site		Fail
Your next inspection will be		Fail
Person on site Builder 🗹 Owner 🗆 C		Fail



All inspections are ca  P = Pass F = Fail  nspection decisions	rried		7	Their F	rojec	t Desc	ription	Mrs. A.	ldig					
All inspections are ca  P = Pass F = Fail  nspection decisions	rried			ACCC ST										
All inspections are ca  P = Pass F = Fail  nspection decisions	rried													
P = Pass F = Fail		1 011+							***********					
P = Pass F = Fail		- UUL	with s	strict reference to the	buile	dina d	onser	nt granted.						
				n-Applicable		5								
Please refer to the re	are k	oase	d on t	ne extent of work insp	ecte	ed at t	the tin	ne of inspection.						
	lated	d sco	pe sh	eet for definition of th	e in	specti	ons ex	xtent.						
Applies to all insp	ecti	ons		,					. 10		_			
Sighted previous inspection notes	(4)	N	NA	Conforms with approved drawings	Y	(N)	NA	Confirm Additional information/amended plan	(7)	N	1			
WEATHERTIGHTN	IESS	5			4									
Cladding selection complies with BC?	P	F	NA	Roof material complies with BC?	Р	F	NA	Sheets fixed to manufacturers	Р	F				
Roof fixing complies	Р	F	NA	Fixings appropriate for durability?	Р	F	NA	Sheet layout	Р	P				
Ridge/hip flashings in place	Р	F	NA	Roof/wall junctions flashed	Р	F	NA	Control joints where appropriate	Р	F				
Penetrations correctly flashed	Р	F	NA	Fixings appropriate for bracing elements	Р	F	NA	Flashings in place	Р	F				
Clearance provided for fascia & spouting	Р	Ê	NA	Ground clearances achieved	Р	F	NA	Clearance off deck surface	Р	F				
Flashings/wraps in place, parapets/barriers	P	F	NA	Glazing – human impact	Р	F	NA	Truss/Rafter fixings	Р	F	j			
PRELINE			1											
Max moisture Content%	Р	F	NA	Insulation R Value	Р	F	NA	Bracing connections	Р	F	1			
Ventilation to rooms	P	F	NA.	Top plate connection	Р	F	NA	Air seals	Р	F				
Timber treatment	P	F	NA.	Ceiling batten spacing	Р	F	AN	Bottom plate fixings	Р	F				
Lintel/beam size & fixing	P	F	NA	Stud spacing	P	F	NA		Р	F				
Plumber Name				TPR line	P	F	NA	Waste pipe size & test	Р	F				
Soil pipe size and test	Р	F	NA	Inbuilt S/W pipes tested	Р	F	NA	Floor wastes	Р	F				
Pipes fixed/supported	Р	F	NA	Vents terminated	P	F	NA	Shut off valves	Р	F				
System: AS3500, G13, Other	Р	F	NA	Pressure Test	Р	F	NA	Fire wraps and collars	Р	F				
POSTLINE							1							
Sheet bracing	Р	F	NA	Wet area substrate system	P	F	NA	Sheet fixings	Р	7	1			
Penetrations sleeved	P	F	NA		P	F	NA	Fire/Acoustic separation	Р	F	1			



Owner Name  Owner Name  Site Address  Project Description  Project Description  Project Description  Owner Name  Owner Name  Circle appropriate Type & Inspection  Other	Date 9-1/2/2011 SC	OPE OF INSPECTION SR or BCA	I SHEET	6
Owner Name Site Address    Plumbing	Time 9.50 AM-		Document	
Building Plumbing  Circle appropriate Type & Inspection  Other  Site Found Piles PreSlab Subfloor Drainage PreWrap PreClad Weathertight PreLine PostLine Block Brick Ret Wall Final Engineer Supervision Yes No n/a - Name  Diagram (if necessary)  Diagram (if necessary)  Circle appropriate Type & Inspection  Diagram (if necessary)  Photo's Taken - Nos.  Site instruction issued  Datthout  Result: Pass Part pass Fail  Confirmation of inspection by person on site  Person on site: Builder  Owner  Other  No One on site  Person on site: Signs Owner in spection will be.  Clique Signs Owner  Other  No One on site  Person on site: Signs Owner  Other  No One on site  Owner  Other  Owner  Owner	Owner Name	Project Desc	ription NECO Duo	
Building Plumbing  Circle appropriate Type & Inspection  Other  Site Found Piles PreSlab Subfloor Drainage PreWrap PreClad Weathertight PreLine PostLine Block Brick Ret Wall Final Engineer Supervision Yes No n/a - Name  Diagram (if necessary)  Diagram (if necessary)  Circle appropriate Type & Inspection  Diagram (if necessary)  Photo's Taken - Nos.  Site instruction issued  Datthout  Result: Pass Part pass Fail  Confirmation of inspection by person on site  Person on site: Builder  Owner  Other  No One on site  Person on site: Signs Owner in spection will be.  Clique Signs Owner  Other  No One on site  Person on site: Signs Owner  Other  No One on site  Owner  Other  Owner  Owner	Site Address 193 B	TUTFLER St.		<b>-</b>
Site Found Piles PreSlab Subfloor Drainage PreWrap PreClad Weathertight PreLine PostLine Block Brick Ret.Wall Final Engineer Supervision Yes No n/a – Name    Diagram (if necessary)				
Engineer Supervision Yes No n/a - Name  Diagram (if necessary)  Action Fixer Courts  Action Fixer Courts  Diagram (if necessary)  Action Fixer Courts  Diagram (if necessary)  Action Fixer Courts  Diagram (if necessary)  Action Fixer Courts  Action Fixer Courts  Diagram (if necessary)  Action Fixer Courts  Action Fixer Courts  Diagram (if necessary)  Action Fixer Fixe	Building Plumbing	Circle appropriate Type & Inspec	tion Other	
Diagram (if necessary)  ACTURE SHARE COLLECT  Photo's Taken – Nos	Site Found Piles PreSlab Subfloor Drai	inage PreWrap PreClad Weathertig	ht PreLine PostLine Block	Brick Ret.Wall Final
Photo's Taken – Nos.  Site instruction issued  ACCEPTION  Confirmation of inspection by person on site  Person on site:  Builder  Owner  Other  Other   No One on site   Sign  Pate   Pa	Engineer Supervision Yes No n/a	a – Name		
Photo's Taken - Nos.  Site instruction issued Analy Analy  Result: Pass Part pass Fail  Confirmation of inspection by person on site  Person on site: Builder Owner Other Mount Of the Special of the spe	Notes		Diagram (if nece	ssary)
Photo's Taken - Nos.  Site instruction issued Analy Analy  Result: Pass Part pass Fail  Confirmation of inspection by person on site  Person on site: Builder Owner Other Mount Of the Special of the spe	FRACE SHEET 1	THUS NOT.		
Photo's Taken – Nos	Completed AT.	THAT DE:		
Photo's Taken – Nossaved / scanned? Y / N	was forming			
Photo's Taken – Nos	μηρείων			
Photo's Taken – Nos				
Photo's Taken – Nos		**************************************		
Result: Pass Part pass Fail  Confirmation of inspection by person on site  Person on site: Builder Owner Other	Gerling Fixans Co	LLLC1		
Result: Pass Part pass Fail  Confirmation of inspection by person on site  Person on site: Builder Owner Other				
Result: Pass Part pass Fail  Confirmation of inspection by person on site  Person on site: Builder Owner Other	Photo's Taken – Nos	saved /scanned? Y / N	0	
Result: Pass Part pass Fail  Confirmation of inspection by person on site  Person on site: Builder Owner Other	Site instruction issued	TO MASTER C	releas ouly	
Confirmation of inspection by person on site  Person on site: Builder Owner Other	And MAIN PAC	HROW -		
Confirmation of inspection by person on site  Person on site: Builder Owner Other	70.00 100.00	(3).		
Confirmation of inspection by person on site  Person on site: Builder Owner Other				
Confirmation of inspection by person on site  Person on site: Builder Owner Other				
Confirmation of inspection by person on site  Person on site: Builder Owner Other Other Owner Moone on site  Your next inspection will be			,,,,,,,,,,,,,,,,,,,,,,,,,,,,,,,,,,,,,,,	
Confirmation of inspection by person on site  Person on site: Builder Owner Other Other Owner Moone on site  Your next inspection will be				
Confirmation of inspection by person on site  Person on site: Builder Owner Other Other Owner Moone on site  Your next inspection will be			. Dave Dave	F-:10
Person on site: Builder Owner Other		Resi	ult: Pass Pan	t pass
Person on site: Builder Owner Other	Confirmation of inspection by person on	site		
Your next inspection will be (Guidance notes for vispection on the rear of this sheet)  Agreed  Sign  Date 9 /12 /2011				
Agreed Sign Date 9 17 7011	Person on site: Builder LY Owner L	☐ Other ☐	No	One on site
Agreed Sign Date 9 17 7011	Your next in spection will be			
Agreed, Sign Date 7 //C /OII	(Outdance notes formspection on the rear of this sneet)			9 17 7011
(FIRE INVALUE)	Agreed,	Sign	Date	7 110 10011
	(Print Name)			9 10 2011
Officer Name Officer Name Sign Date / // Date /	Officer Name 10/04 19/19	Sign	Date	1 /1=/001
Additional Insp. Sheet No.	, 0	Additional Insp. Sheet	No	

Information entered into data base

Date ..../..../

Initial .....



me		124					**********	Documents on	site	YES /	NO
wner Name		,			Projec	t Des	cription	NEW Pugl			*********
te Address	2	D.		TUTER St							********
				strict reference to the	build	ding	conse	nt granted.			
				n-Applicable							
				he extent of work ins eet for definition of the							
				ect for definition of the	10 1115	peci	.10113 6	Atent.			
Applies to all insp	oect	ions			1 -					1	1
inspection notes	0	N	NA	Conforms with approved drawings	0	N	NA	Confirm Additional information/amended plan	Y	N,	NA
WEATHERTIGHTI	NES:	S									3
Cladding selection complies with BC?	P	É	NA	Roof material complies with BC?	P	F	NA	Sheets fixed to manufacturers	P	F	NA
Roof fixing complies	Р	F	NA	Fixings appropriate for durability?	Р	F	NA	Sheet layout	P	F	NA
Ridge/hip flashings in place	Р	F	NA	Roof/wall junctions flashed	-	F	NA.	Control joints where appropriate	P	F	NA
Penetrations correctly flashed	P	F	NA	Fixings appropriate for bracing elements	Р	F	NA	Flashings in place	Р	F	NA
Clearance provided for fascia & spouting	-	F	NA	Ground clearances achieved	Р	F	NA	Clearance off deck surface	Р	F	NA
Flashings/wraps in place, parapets/barriers	Р	F	NA	Glazing – human impact	P	F	NA	Truss/Rafter fixings	P	Ê	NA
PRELINE	-						1.02.4		-		1.02
Max moisture Content%	Р	F	NA	Insulation R Value	Р	F	NA	Bracing connections	P	F	NA-
Ventilation to rooms	Р	F	NA	Top plate connection	Р	F	NA	Air seals	P	F	NA
Timber treatment	Р	F	NA	Ceiling batten spacing	Р	F	NA	Bottom plate fixings	P	F	NA
Lintel/beam size & fixing	Р	F	NA	Stud spacing	P	F	NA		Р	Ê	NA
Plumber Name				7001			5.7	100 100 100 100 100			1
Soil pipe size and test	Р	F	NA	Inbuilt S/W pipes tested	P	F	NA NA	Waste pipe size & test Floor wastes	P	F	NA
Pipes fixed/supported	6	F	NA.	Vents terminated	P	F	NA NA	Shut off valves	P	F	NA.
System: AS3500, G13, Other	Р	F	NA	Pressure Test	Р	F	NA	Fire wraps and collars	P	F	NA NA
POSTLINE						-			+		
Sheet bracing	Р	F	NA	Wet area substrate system	(P)	F	NA	Sheet fixings	Р	F	NA
	Р	F	NA	, , , , , , , , , , , , , , , , , , ,	P	F	NA	Fire/Acoustic separation	P	F	NA
Penetrations sleeved											



Date 29/11/11 SCOPE OF INSPECTION SHEET SR or BCA INSPECTION SHEET Inspection No. 5
Time Documents on site YES / NO
Owner Name Project Description NGW DWGGG
Site Address 193 B Turbert ST.
Building Plumbing  Circle appropriate Type & Inspection Other
Site Found Piles PreSlab Subfloor Drainage PreWrap PreClad Weathertight PreLine PostLine Block Brick Ret.Wall Final
Engineer Supervision Yes No n/a – Name
Notes
Moissure 166. Mens INSP 4
Now Complifying
WINDOW PODUS
in part of the second of the s
WALL & COTLING JOHNS
1100 /150 PALING SATIRIS
7 - 1 - 1 - 1 - 1 - 1 - 1 - 1 - 1 - 1 -
BRACINE UNIO AS POR PROPO
Photo's Taken – Nossaved / scanned? Y / N
Site instruction issued
ON TO CONTINUE
Result: Pass Part pass Fail
Confirmation of inspection by person on site
Person on site: Builder Owner Other
· V-Co. St.
Your next inspection will be
Agreed, Print Name) Date
Officer Name DIAN Sign Sign Date 29/11/1
Additional Insp. Sheet No.
Information entered into data base   Initial Date



me /- 30								Documents or	n site	YES /	NO
wner Name			-		rojec	t Desc	ription	NGW DW	æ	do	
e Address		3	1/6	arout ST		*******				********	
P = Pass F = Fai	1	NA	= Non	strict reference to the							
				ne extent of work insp eet for definition of th							
Applies to all insp	ect	ions									
Sighted previous inspection notes	y	N	NA	Conforms with approved drawings	5	N	NA	Confirm Additional information/amended plan	(V)	)"	N/
WEATHERTIGHT	VES:	S									
Cladding selection complies with BC?	Р	F	NA	Roof material complies with BC?	P	F	NA	Sheets fixed to manufacturers	P	F	NA
Roof fixing complies	Р	F	NA	Fixings appropriate for durability?	Р	F	NA	Sheet layout	Р	F	N
Ridge/hip flashings in place	Р	F	NA	Roof/wall junctions flashed	P	F	NA	Control joints where appropriate	P	F	N
Penetrations correctly flashed	Р	F	NA	Fixings appropriate for bracing elements	Р	F	NA	Flashings in place	Р	F	N
Clearance provided for fascia & spouting	P	F	NA	Ground clearances achieved	Р	F	NA	Clearance off deck surface	P	F	N
Flashings/wraps in place, parapets/barriers	Р	F	NA	Glazing – human impact	P	F	NA	Truss/Rafter fixings	Р	F	N
PRELINE -									16	9	
Max moisture Content	P	) +	NA	Insulation R Value	P	7 <sub>F</sub>	NA	Bracing connections (		) <sub>F</sub>	N
Ventilation to rooms	Р	F	MA	Top plate connection	B	F	NA	Air seals (	0	F	N
Timber treatment	1	F	NA	Ceiling batten spacing	P	F	NA	Bottom plate fixings (		F	N.
Lintel/beam size & fixing	0	F	NA	Stud spacing	P	) F	NA		Р	F	N
Plumber Name				TPR line	Р	Ē	NA	Waste pipe size & test	Р	F	N
Soil pipe size and test	Р	F	NA	Inbuilt S/W pipes tested	Р	F	NA	Floor wastes	Р	E	147
Pipes fixed/supported	Р	F	NA	Vents terminated	Р	F	NA	Shut off valves	Р	F	N
System: AS3500, G13, Other	Р	F	NA	Pressure Test	Р	F	NA	Fire wraps and collars	Р	F	N
POSTLINE					, ,						
Sheet bracing	P	F	NA	Wet area substrate system	Р	F	NA	Sheet fixings	Р	F	N
Penetrations sleeved	Р	F	NA		P	F	NA	Fire/Acoustic separation	Р	F	N
					/	X	th				



Date 21-10-201,	SCOPE OF INSPE	CTION SHEET	ection No. 7	
Time		, , ,	Documents on site YES/ NO	ř.
Owner Name	. Р	roject Description	en dwg	
Site Address 1938	Tutere St		J	
Building Plumbing	Circle appropriate Typ	ne & Inspection Other		
Site Found Piles PreSlab Subfloor	r Drainage PreWrap PreClad	Weathertight PreLine Po	stLine Block Brick Ret.Wall F	inal
Engineer Supervision Yes No	n/a – Name			
Notes		Dia	gram (if necessary)	
	) WIGP			
* protectó	tape	.2		
t Wanz bo		 		
t wanz bo	as and you	(a.l.		
¥ 117, (2.1)	Ti better	- 0 d		
X 1-13:1 (av)	19 DESTI OVS	g.x) e1		
+ hack flow	shings olding	1		
		4		
Photo's Taken – Nos	saved / scanned? Y	/N		
Site instruction issued		.,		
	aunoulumium minimium dentem			
		Result: Pass	Part pass F	ail
Confirmation of inspection by person	on on site			
\ \ \ \ \ \ \ \ \ \ \ \ \ \ \ \ \ \ \ \	/			
Person on site: Builder W Owr	ner Other	1 1	No One on site	
Your next inspection will be	sheet) ().(	1 BUNNION	191	
	.,	Λ.	21,10,21	211
Agreed,(Print Name)	Sign		Date 2 1012	n ,
Officer Name A NOL	100 Sign	1.1	Date 21 110 12	11
A Comment		nsp. Sheet No		

Initial .....

Form 242

Information entered into data base



## PRE WRAP / PRE CLAD

wner Name				P	roject	Desc	cription	New du	UC	?	NO
P = Pass F = Fail Inspection decisions	l are l	NA base	= Nor	strict reference to the n-Applicable the extent of work insp neet for definition of th	pecte	ed at	the ti	me of inspection.			
Applies to all insp		- 4									
Sighted previous inspection notes	(Y)	N	NA	Conforms with approved drawings	$\bigcirc$	N	NA	Confirm Additional information/amended plan	Υ	(N)	NA
PRE WRAP								Wilderica Control of the Control of		_	
Cladding type identified	Р	F	ψA	Exterior sheet bracing & angle brace fixing	Р	F	NA	Bracing requirements	Р	F	1
Framing moisture meets cladding requirements%	Р	F	NA	Bottom plate connections	Р	F	NA	Purlin fixing	Р	F	NA
Stud spacing appropriate for cladding	Р	F	NA	Building wrap type	Р	F	NA	Decking substrate	Р	F	N
PRE CLAD											
Building wrap type	vel	M	f	Building wrap	0	F	NA	Head flashings	Р	F	N/A
Flexible sealing tape type	Het	ecl		Flexible sealing tape	(P)	F	NA	Sill flashings	Œ	F	NA
Deck membrane type		N	a	Deck membrane fixed in accordance with Spec	Р	F	0	Back flashings	P	F	N/
Saddle flashings	Р	F	(M)	Internal/external corner flashings	6	F	NA	Jamb flashings	Р	F	(A)
Capillary clearances	0	F	NA	Flashing of penetrations	Р	F	OK.	Ground/deck cladding clearance	(P)	F	N
CAVITY SYSTEM											
Additional strapping to wrap	Р	F		Batten timber treatment	0	F	NA	Cavity closers	(P)	F	N
Battens in place	(P)	F	NA	Battens structural fixing	Р	F	ØA	Cavity spacers	P	F	ON)
Cavity spacers size & slope	Р	F	(D)2	Reinforcing fixed in place (stucco)	Р	F	R	Proprietary self spacing mesh	Р	F	(3)
Mesh spacers (stucco)	Р	F	NOS	Proprietary control joints (stucco)	Р	F	KA	Rigid backing type (stucco)	Р	F	0
Fixings (galvanized or stainless) (stucco)	(P)	F	NA	Waterproofing to slab-edge	Р	F	NA)		Р	F	NA
$\Lambda$	1					) ,	1/				



SCOPE OF INSPECTION SHEET
Date 20/10/1) SR or BCA / 1.6.46.4 Inspection No.
Time Documents on site YES NO
Owner Name MACPHGASON Project Description And
Site Address 19373 TOTALE ST
Building Plumbing  Circle appropriate Type & Inspection Other
Site Found Piles PreSlab Subfloor Drainage PreWrap PreClad Weathertight PreLine PostLine Block Brick Ret.Wall Final
Engineer Supervision Yes No (n/a) - Name
Notes 20m Mar Has us 17+ HoT Diagram (if necessary)
ungen Cylister 20mm + 15mm
For An FATAGE CHOPES SECURE
was test + House
ALSO HAS NOW DUTARIL FROM
TANK TO HOST TADS + TOLLETS,
Don't in Publit Pipe
A Page
Au most Pipes in Pace
Photo/s Taken - Nee - and / seems d2 V / N
Photo's Taken – Nossaved / scanned? Y / N  Site instruction issued
Site instruction issued
Result: Pass Part pass Fail
Result: Pass Part pass Fail
Confirmation of inspection by person on site
Person on site: Builder  Owner  Other  No One on site
Your next inspection will be (Guidance notes for inspection on the rear of this sheet)
Agreed, - 1010/ (Print Name) Sign Date 10 / 17
Officer Name CANATAMA Sign Sign Date 20,10 111
Officer Name Sign Sign Date Additional Insp. Sheet No.
Information entered into data base I Initial Date



ie		********						Documents or	site	YES /	NO
ner Name				F	roje	t Desc	ription	no Do	<u>, , , , , , , , , , , , , , , , , , , </u>		
Address									1		
All inspections are o	arried	d out	with s	strict reference to the	buil	dina d	conser	nt granted			
P = Pass F = Fa				-Applicable		g .		re granted.			
nspection decisions	s are l	oase	d on t	ne extent of work insp	pect	ed at	the tin	ne of inspection.			
lease refer to the r	elated	d scc	pe sh	eet for definition of th	ne in	specti	ions ex	xtent.			
Applies to all ins	pecti	ons	,								
Sighted previous inspection notes	Y	N	NA	Conforms with approved drawings	Y	- N	NA	Confirm Additional information/amended plan	Υ	N	I
WEATHERTIGHT	NESS	5									
Cladding selection complies with BC?	Р	F	NA	Roof material complies with BC?	P	F	)NA	Sheets fixed to manufacturers	Р	F	1
Roof fixing complies	P	F	NA	Fixings appropriate for durability?	Р	F	NA	Sheet layout	Р	F	1
Ridge/hip flashings in place	Р	F	NA	Roof/wall junctions flashed	Р	1	NA	Control joints where appropriate	Р	F	1
Penetrations correctly flashed	Р	F	NA	Fixings appropriate for bracing elements	Р	F	NA	Flashings in place	Р	F	1
Clearance provided for fascia & spouting	Р	F	NA	Ground clearances achieved	Р	F	NA	Clearance off deck surface	Р	F	1
Flashings/wraps in place, parapets/barriers	Р	F	NA	Glazing – human impact	Р	F	NA	Truss/Rafter fixings	Р	F	1
PRELINE											
Max moisture Content%	Р	F	NA	Insulation R Value	P	F	NA	Bracing connections	Р	F	1
Ventilation to rooms	P	F	NA	Top plate connection	P	F	NA	Air seals	P	F	1
Timber treatment	Р	F	NA	Ceiling batten spacing	Р	F	NA	Bottom plate fixings	Р	F	1
intel/beam size & fixing	Р	F	NA	Stud spacing	Р	F	NA		Р	F	1
Plumber Name				TPR line	19	F	NA	Waste pipe size & test (	9	F	1
Soil pipe size and test	P	F	MA	Inbuilt S/W pipes tested	P	F (	NA	Floor wastes	Р	F	0
Pipes fixed/supported	6	F	NA	Vents terminated	P	F	)E	Shut off valves	3	F	ı
System: AS3500, G13, Other	9	F	NA	Pressure Test	0	F	NA	Fire wraps and collars	P	F	C
POSTLINE											
	P	F	NA	Wet area substrate system	P	F	NA	Sheet fixings	P	Ė	1
Sheet bracing			NA		Р	F	NA /	Fire/Acoustic separation	Р	F	1

Form 242e



Date 17-10-2	SCOPE OF INSPE	O404	nspection No	5
Time  Owner Name  Site Address /93 2		X	Documents on site (	YES /NO
Building Plumbing	Circle appropriate T	ype & Inspection Ot	her	
Site Found Piles PreSlab Subf	floor Drainage PreWrap PreClad	Weathertight PreLine	PostLine Block Brick Re	et.Wall Final
	k all item	section. #1	Diagram (if necessary)	
Photo's Taken – Nos			nrlins. at	
Confirmation of inspection by		Result: Pass	Part pass	Fail
Confirmation of inspection by p  Person on site: Builder   Your next inspection will be (Guidance notes for inspection on the rear of	Owner Other	ad-	No One on s	site 🗆
Agreed, (Print No	Sign Sign	Insp. Sheet No.	Date / 7//	0,200 0,200

Information entered into data base 

Initial ......

Date ...../..../

Form 242



## PRE WRAP / PRE CLAD

e Address	2	3	Z	itere St				7000 ac		1	
P = Pass F = Fail nspection decisions Please refer to the re	are b	NA : based d sco	= Non d on th ope she	strict reference to the n-Applicable ne extent of work insp eet for definition of th	ecte	ed at	the tin	me of inspection.			
Applies to all insp	ection	ons	NA NA	Conforms with approved drawings	$\langle \rangle$	N	NA	Confirm Additional information/amended plan	Y	(2)	N/
PRE WRAP		14	INA	Grawings		14	ING	illomator/amended plan	-	U	1 3 3
Cladding type identified (	P	) F	NA	Exterior sheet bracing & angle brace fixing	Р	F	(NA)	Bracing requirements	P	F	N
Framing moisture meets cladding requirements%	P	F (	NA	Bottom plate connections	D	F	NA	completing Purlin fixing	P	F	N
Stud spacing appropriate for cladding	P	F	(NA)	Building wrap type	Р	F	NA	Decking substrate	Р	F	6
PRE CLAD											
Building wrap type				Building wrap	Р	F	NA	Head flashings	Р	F	N
Flexible sealing tape type				Flexible sealing tape	Р	F	NA	Sill flashings	Р	F	N
Deck membrane type				Deck membrane fixed in accordance with Spec	Р	F	NA	Back flashings	Р	F	N
Saddle flashings	Р	F	NA	Internal/external corner flashings	Р	F	NA	Jamb flashings	Р	F	N
Capillary clearances	Р	F	NA	Flashing of penetrations	Р	F	NA	Ground/deck cladding clearance	Р	F	N
CAVITY SYSTEM											
Additional strapping to wrap	Р	F	NA	Batten timber treatment	Р	F	NA	Cavity closers	Р	F	_
Battens in place	P	F	NA	Battens structural fixing	Р	F	NA	Cavity spacers	Р	F	١
Cavity spacers size & slope	Р	F	NA	Reinforcing fixed in place (stucco)	Р	F	NA	Proprietary self spacing mesh	Р	F	1
Mesh spacers (stucco)	Р	F	NA	Proprietary control joints (stucco)	Р	F	NA	Rigid backing type (stucco)	Р	F	1
Fixings (galvanized or stainless) (stucco)	Р	F	NA	Waterproofing to slab-edge	Р	F	NA		Р	F	N
Λ	T.				)	, /					



Date 14-10-2011	SR or BCA 1/0 464	SHEET	4
Time	SR OF BCA		site YES NO
Owner Name	tere St	11/11/11/11	W A
one nadiess			
Building Plumbing	Circle appropriate Type & Inspection	Second Activities and	. 3.0.1004-0330003590230005
Site Found Piles PreSlab Subfloor D	Prainage PreWrap PreClad Weathertight	PreLine PostLine Block Bri	ick Ret.Wall Fina
Engineer Supervision Yes No	n/a – Name		willenderine them.
Notes # 1001 already  builder adv  to purish  # H3.2 bottom  timber H1.2	no and fixed, used x3 gun nails z nails to come, olates vengining msgs \$11ds 400 trames, 600 to	Diagram (if necessary)	
Photo's Taken – Nos	saved / scanned? Y / N		
Site instruction issued * W ( a) built plan * Pailpletes to all  purlin connect bottom plate	connections to De Tixe complete stud top p intel Dottom plate co. tors * BU Drace a cognections to Sou	ed as marked on late connections on edions of connection of connection of the East coine	on Truss * 2 2 TU emplete emplete
to as built +	listel connections. Result:	Pass Part pas	ss Fail
Confirmation of inspection by person o	on site		
Person on site: Builder V Owner  Your next inspection will be	ple dad Red	No One	e on site
Agreed,(Prin Name)	Sign	Date./4	110,2010
Officer Name	Additional Insp. Sheet No.		110,2011

Initial .....

Date ...../..../

Form 242

Information entered into data base



## PRE WRAP / PRE CLAD

	Y	0.000			ve St							
P = Pass F = F Inspection decisio	<b>ail</b> ns ai	re b	NA base	= Non d on th	strict reference to the n-Applicable ne extent of work insp eet for definition of th	ect	ed at	the tin	ne of inspection.			
Applies to all in	spe	cti	ons									
Sighted previous inspection notes	6	5	N	NA	Conforms with approved drawings	Υ	N	NA	Confirm Additional information/amended plan	(P)	N	NA
PRE WRAP												
Cladding type identified		Р	F	(NA)	Exterior sheet bracing & angle brace fixing	Р	F	(NA)	Bracing requirements	Р	(F)	N/
Framing moisture meets cladding requirements .		Р	F	(NA)	Bottom plate connections	Р	P	NA	Purlin fixing	Р		N/
Stud spacing appropriat for cladding	e	P	F	NA	Building wrap type	Р	F	(NA)	Decking substrate	Р	F	(N)
PRE CLAD												
Building wrap type					Building wrap	Р	F	NA	Head flashings	Р	F	KI2
Flexible sealing tape typ	e				Flexible sealing tape	P	F	NA	Sill flashings	Р	F	NA
Deck membrane type				\	Deck membrane fixed in accordance with Spec	Р	F	NA	Back flashings	Р	F	N/
Saddle flashings		Р	F	NA	Internal/external corner flashings	Р	F	NA	Jamb flashings	Р	F	NA
Capillary clearances		Р	F	NA	Flashing of penetrations	Р	F	NA	Ground/deck cladding clearance	Р	F	1)/
CAVITY SYSTEM	/											
Additional strapping to wrap		P	F	NA	Batten timber treatment	P	F	NA	Cavity closers	Р	F	N
Battens in place		Р	F	NA	Battens structural fixing	Р	F	NA	Cavity spacers	Р	F	N
Cavity spacers size & slope		Р	F	NA	Reinforcing fixed in place (stucco)	Р	F	NA	Proprietary self spacing mesh	Р	F	N
		Р	F	NA	Proprietary control joints (stucco)	Р	F	NA	Rigid backing type (stucco)	Р	F	NA
Mesh spacers (stucco)		P	F	NA	Waterproofing to slab-edge	Р	F	NA		Р	F	N/



SCOPE OF INSPECTION SHEET SR or BCA DAG Inspection No.
Time Documents on site YES / NO
Mac Place
1975 7. 1000 01 1.010 01
Site Address 175 TUTELE ST WG, NANGEL
Building Plumbing  Circle appropriate Type & Inspection Other
Site Found Piles PreSlab Subfloor Drainage PreWrap PreClad Weathertight PreLine PostLine Block Brick Ret.Wall Final
Engineer Supervision Ves No. n/a - Name
Engineer Supervision Yes No n/a - Name  Notes Inspection to glicungge  **Tipe were layed on stady  **Tipe were lay
Site instruction issued
Result: Pass Part pass Fail
Confirmation of inspection by person on site
Person on site: Builder \( \Bigcup \) Owner \( \Bigcup \) Other \( \Bigcup \) \( \Tun \) \( \alpha \) \( \Discrete{\Dince{\Dincete{\Dincete{\Discrete{\Discrete{\Discrete{\Discrete{\Dince
Your next inspection will be (Guidance notes for inspection on the rear of this sheet)
Agreed, STEPHC (Print Name) Date
Officer Name Kussen by Sign Mark Date 29 5/ 1/ Additional Insp. Sheet No.

Information entered into data base Initial ......

Date ..../..../



# SITE / FOUNDATIONS / PILES / PRE SLAB / SUBFLOOR / DRAINAGE

me								Documents o	n cito	VES	NO
MAGC	P							1 101 . T	n site	TES /	NO
wner Name	13				Projec	t Des	cription				
e Address			ucy	ere si u	7) (	4.K	San	al			
TAW T		_									
A III								A. W. W.			
P = Pass F = Fa				strict reference to the n-Applicable	build	ding	conse	nt granted.			
	100			the extent of work insp	necto	d at	the tir	no of inspection			
				eet for definition of th							
			4					332.00			
SITE											
Conforms with approved drawings	Y	N	NA	Checked driveway	Y	N	NA	Engineer supervision required	Y	N	N
Scope of Resource consent granted?	Y	N	NA	Checked position off relevant boundaries and datum height	Y	N	NA		Y	N	N
Expert Opinion (Producer statement)	_			Name of Surveyor	Name of Engineer						
required	Y	N	NA	Company	Company						
FOUNDATIONS				PILES				SUBFLOOR			
Footing Depth	Р	F	NA	Pile size	Р	F	NA	Pile/Bearer/Joist Fixings	Р	F	1
Good bearing (NZS 3604)	Р	F	NA	Pile layout is to plan	Р	-	NA	Notching, Holes, etc	Р	F	N
Reinforcing	Р	F	NA	Special piles - point load	P	F	NA	Solid Blocking	Р	F	N
Siting	P	F	NA	Timber Treatment	Р	F	NA	Joists	Р	F	N
Sub-fleor vents	Р	F	NA	Hole depth	Р	F	NA	Beams/Bearers	Р	F	N
PRE SLAB											
Rebate for brick veneer	P	F	NA	Sand blinding	P	F	NA	Steel reinforcing	Р	F	N
Ground clearance	Р	F	NA	Slab thickenings	Р	F	NA	Bar chairs	P	F	N
Concrete Cover	Р	F	NA	Vapour barrier (DPC)	Р		NA	DPC penetrations taped	Р	F	N
Driveway s/w control	Р	F	NA.	Bottom plate fixings	Р	F	NA	Minimum Floor Level	Р	F	N
Secondary flow path	P	F	NA	TPR line	Р	F	NA	Wastes and drains – size / fall	Р	F	N
Pipe material	Р	F	NA	Plumbing layout	Р	F	NA	Test – Water / Air	Р	F	N
Pipe protection	Р	F	NA	Pipes supported	Р	F	NA	Visual leak check	Р	F	N
DRAINAGE	6	1			6				0	-	
Pipe diameter	P	F	NA	Connections/Angles	P.	F	NA	Holding water	Р	F	N
Bedding material	P	F	NA	Branch length	P	F	NA	Terminal vent	Р	F	N
Gully trap(s)	(P)	F	NA	Direction/Fall	P)	F	NA	LBP/Registration No:	16	60	
( )					1/1	7	1		,,,		_



SCOPE OF INSPECTION SHEET
SCOPE OF INSPECTION SHEET  SR or BCA 110464 Inspection No. 2-
Time 2 00 Documents on site (YES) NO
Owner Name MACPHONSON Project Description Man Duck
Site Address 1933 TUTOVCE ST
Building Plumbing  Circle appropriate Type & Inspection Other
Site found Piles PreSlab Subfloor Drainage PreWrap PreClad Weathertight PreLine PostLine Block Brick Ret.Wall Final
Site Could Tiles (Teslab Subilodi Bialiage Tievrap Tieclad Weathertight Freeine Fosteine Block Brick Ret. Wall Final
Engineer Supervision Yes No n/a Name
Notes SITE Continued on LAST Diagram (if necessary)
inspection
Short Pour Over confactor from
STAINAND FOUNDATION 2+ DR TO
ROTTOM + ONE TO TOP OF FOOTY
STANICUS AT GOOM CENTRES . FOOTI-1 COUNT
FOLYTHERE LAID LANGES + TAPED ONGE
Confected Grand
BALCHAIRS IL PURCE
MESH 95% COMPLETED + TIGS.
OKTO CONTINUE
Photo's Taken – Nossaved / scanned? Y / N
Site instruction issued
Result: Pass Part pass Fail
Confirmation of inspection by person on site
Person on site: Builder Owner Other
Your next inspection will be ME LAS (Guidance notes for inspection on the rear of this sheet)
(Guidance notes for inspection on the rear of this sheet)
Agreed, Sign St. Date 15/9/11
13.9.11
Officer Name Sign Sign Date
Additional Insp. Sheet No.
Information entered into data base Initial



## SITE / FOUNDATIONS / PILES / PRE SLAB / SUBFLOOR / DRAINAGE

meΩΩ								Documents o	n site	YES	NO			
wner Name	1/201	Swal		P	Project Description									
te Address 1733	76	0.0	16	ST				7						
e radi ess	*************	*******					************		*********					
All inspections are	carried	out	with s	trict reference to the	buile	ding	consen	t granted.						
P = Pass F = Fa				-Applicable		5		9.1						
				ne extent of work insp										
Please refer to the r	elated	sco	pe she	eet for definition of th	e in	spect	ions ex	ktent.						
SITE														
Conforms with approved drawings	Y	N	NA	Checked driveway	Y	R	NA	Engineer supervision required	Y	N	N			
Scope of Resource consent granted?	Y	N	NA .	Checked position off relevant boundaries and datum height	Y	N	NA		Y	N				
<u></u>	+ +	- 13		/				N (5 )	1	14	N			
Expert Opinion (Producer statement)	V	N	NIA	Name of Surveyor		_	Name of Engineer							
required	NA	Company				Company								
FOUNDATIONS Footing Depth	(1)	F	NA	PILES Pile size	Р	F	T NIA T	SUBFLOOR		-				
	0	Г	INA		P	٢	NA	Pile/Bearer/Joist Fixings	P	F	N			
Good bearing (NZS 3604)	(P)	F	NA	Pile layout is to plan	P	F	NA	Notching, Holes, etc	Р	F	N.			
Reinforcing	P	F	NA	Special piles - point load	Р	F	NA	Solid Blocking	Р	F	N.			
Siting	(1)	F	NÀ_	Timber Treatment	P	F	NA	Joists	Р	F	N			
Sub-floor vents	Р	F	(NA)	Hole depth	Р	F	NA	Beams/Bearers	Р	F	N			
PRE SLAB														
Rebate for brick veneer	P	F	(NA)	Sand blinding	P	F	NA	Steel reinforcing	(P)	F	N			
Ground clearance	1	F	NA	Slab thickenings	P	F	WA	Bar chairs	0	F	N			
Concrete Cover	0	F	NA	Vapour barrier (DPC)	P	F	NA	DPC penetrations taped	P	F	N			
Driveway s/w control	Р	F	NA	Bottom plate fixings	P	F	(NA)	Minimum Floor Level	P	P	N			
Secondary flow path	P	F	NA	TPR line	Р	F	(NA	Wastes and drains – size / fall	Р	F	N/			
Pipe material	Р	F	NA	Plumbing layout	P	F	M	Test – Water / Air	P	F	NA			
Pipe protection	Р	F	NA	Pipes supported	Р	F	NA	Visual leak check	Р	F	N/			
DRAINAGE														
Pipe diameter	P	F	NA	Connections/Angles	Р	F 2	NA	Holding water	P	F	N			
Bedding material	P	F	NA	Branch length	Р	F	NA	Terminal vent	Р	F	N			
Gully trap(s)	Р	F	NA	Direction/Fall	Р	F	NA	LBP/Registration No:						
				1	-)			-						



SCOPE OF INSPECTION SHEET
Date 9 9 11 SR or BCA 110464. Inspection No.
Time Documents on site YES NO
Owner Name PEF Me MACPHENSON Project Description Man Dugue
Site Address 1933 TOTELE ST
Building Plumbing  Circle appropriate Type & Inspection Other
Site Found Piles PreSlab Subfloor Drainage PreWrap PreClad Weathertight PreLine PostLine Block Brick Ret.Wall Final
Engineer Supervision Yes No (n/a) Name
Notes SigHTGS Survey PGS + Diagram (if necessary) Buildy As Porc Plans
BUING AS POR PLANS.
Punton (- Done As Por Pran
100m For TOILERS + 65m For
Au waste's Au wask Test +
20m COPPERT PIN UNE IN PLACE
GOD PIPE PROTECTION PLASTIC POLY
OK TO CONTINUE
Photo's Taken – Nossaved / scanned? Y / N
Site instruction issued
Result: Pass Part pass Fail
Confirmation of inspection by person on site
Person on site: Builder Owner Other Other Mo One on site
Your next inspection will be \$ 1000 + 5.4.3. (Guidance notes for inspection on the rear of this sheet)
Agreed, GWalton Sign General Date 9 19 111
(Print Name)
Officer Name (A) 57+1700 Sign Date 1911
Additional Insp. Sheet No.
Information entered into data base Initial



me	,,,,,,,,,,,,,,,,,,,,,,,,,,,,,,,,,,,,,,,							Documents o	n site	YES	NO
wner Name	12	21	100	HEASON P	rojec	t Desc	cription				
te Address 193 1	1.00	Tues	7 -						>	111000111	
To Audi 633 mmmmm			********		********	********			4511513441		
All inspections are o	carrie	d ou	t with	strict reference to the	build	ding	consen	t granted.			
P = Pass $F = Fa$				n-Applicable							
				he extent of work insp							
Please refer to the r	elated	d scc	ppe sh	eet for definition of th	e ins	pect	ions ex	tent.			
SITE		_									
Conforms with approved drawings	Ŷ	) N	NA	Checked driveway	Y	N		Engineer supervision required	Y	N	(N)
Scope of Resource consent granted?	(2)	N	NA	Checked position off relevant boundaries and datum height	Y	N	(NA)		Y	N	AN
Expert Opinion	$\overline{}$			Name of Surveyor				Name of Engineer			
(Producer statement) required	Y	N	(NA)	Company			-	Company			_
FOUNDATIONS				PILES				SUBFLOOR			
Footing Depth	Р	F	NA	Pile size	Р	F	NA	Pile/Bearer/Joist Fixings	Р	F	NA
Good bearing (NZS 3604)	Р	F	NA	Pile layout is to plan	Р	F	NA	Notching, Holes, etc	Р	F	NA
Reinforcing	P	F	NA	Special piles - point load	P	F	NA	Solid Blocking	Р	F	NA
Siting	Р	F	NA	Timber Treatment	Р	F	NA	Joists	Р	F	N/
Sub-floor vents	Р	F	NA	Hole depth	Р	F	NA	Beams/Bearers	Р	F	NA
PRE SLAB									1-		
Rebate for brick veneer	P	F	NA	Sand blinding	P	F	NA	Steel reinforcing	Р	E	NA
Ground clearance	P	F	NA	Slab thickenings	Р	F	NA	Bar chairs	Р	F	N/
Concrete Cover	Р	F	NA	Vapour barrier (DPC)	Р	F	NA	DPC penetrations taped	Р	F	NA
Driveway s/w control	Р	F	NA	Bottom plate fixings	Р	F	NA	Minimum Floor Level	Р	F	NA
Secondary flow path	Р	F	(NA)	TPR line	P	F	NA	Wastes and drains – size / fall	(P)	F	NA
Pipe material	0	F	NA	Plumbing layout	0	) F	NA	Test - Water / Air	0	F	NA
Pipe protection	0	F	NA	Pipes supported	P	F	NA	Visual leak check	(P)	F	NA
DRAINAGE											
Pipe diameter	Р	F	NA	Connections/Angles	Р	F	NA	Holding water	P	F	NA
Bedding material	Р	F	NA	Branch length	P	F	NA	Terminal vent	Р	F	NA
Gully trap(s)	Р	F	NA	Direction/Fall	Р	F	NA	LBP/Registration No:			_
•				1							



SCOPE OF INSPECTION SHEET SR or BCA Inspection No.
Owner Name Mac Pherson   Project Description   Project Description
Building Plumbing  Circle appropriate Type & Inspection Other  Site Found Piles PreSlab Subfloor Drainage PreWrap PreClad Weathertight PreLine PostLine Block Brick Ret.Wall Final
Engineer Supervision Yes No n/a - Name  Notes The spectron to alrainage  The work layed on Servey  The work layed on Serve
Result: Pass Part pass Fail  Confirmation of inspection by person on site  Person on site: Builder  Owner Other  No One on site   Your next inspection will be  Guidance notes for inspection on the rear of this sheet)  Agreed, Sign Date  Officer Name Sign Date  Additional Insp. Sheet No.
Information entered into data base Initial



Date 9 9 11 SR or BCA 10 4 Inspection No.
Documents on sity 1257 NO
Owner Name MA MACPHENSON Project Description Management
Site Address 1933 TOTME ST
Building Plumbing
Circle appropriate Type & Inspection Other
Site Found Piles PreSlab Subfloor Drainage PreWrap PreClad Weathertight PreLine PostLine Block Brick Ret.Wall Final
Engineer Supervision Yes No n/a Name
100165
Buildry As Pore Plans
A. O.
Plumpy - Sout AS Port Plan.
100m Fall TOILEIS + 65m For
An wastes An war Test +
HOUSE WITH GOOD FAIR
26m Capper T. P. a. Unt I am PLACE
GOD PIPE PROTECTION PLASTIC POLY
OK TO CONTINUE
Photo's Taken – Nossaved / scanned? Y / N
Site instruction issued
Result: Pass Part pass Fail
Confirmation of inspection by person on site
Person on site: Builder Owner Other Money Other No One on site
Your next inspection will be 45.43 (Guidance notes for inspection on the rear of this sheet)
$C \cap A \cap A \cap A$
Agreed, Sign Date 7 / 9
Officer Name (0.167) 14/1
Officer Name
Additional Insp. Sheet No.
Information entered into data base Initial

anne 11 Maria	- (	
rapiti coast	Site Inspection Report - I	New BC Applications
	0464 Lot &9 DP	47126.
BC Application number:	U.9. Lot. 6. 1 Dr.	

Site Address: 193 B Julian

Building Project: NGN DNGUAG

د در در دو الله ی

Check NCS status is currently "To Site Inspection" Action required Record any relevant Item to be checked Decision information Contours match Yes /No application? Datum point identified? Boundaries identified? Check ground conditions OK? Check f/path, kerb & channel, grass berm, existence/damage. Vehicle entrance crossing installed (describe condition) Photos taken? Yes No (Save & link to NCS) Yes / No Dogs on property? Referred to Approvals Is there a T/L requirement for further foundation Yes/No investigation e.g Engineers design Record all decisions in accordance with KCDC Policy 007. Circle Yes or No in each case.

Note: if there is a requirement for further information or some areas which do not appear to comply refer file to Team Leader Consent Approvals for action.

Inspecting Officer: Name. AlA Signature.

Date Inspected: 2 / 2/

Unless further foundation information required, change NCS status to "To Plumbing & Drainage" and place file in P&D shelf area for Approvals. If further information is required, then Status change to "To Senior Building Inspector" and hand to Team Leader Consent Approvals for action.

## KCDC Building Consent Authority Building Consent Documentation Filed

BC No.	110464.	
Street Address.	1938 Tutere Street, Waynes Buch	

Tick indicates document(s) included in this Building Consent

Building Consent Application,	/
Application checksheet,	/
Costing schedule,	1
Plans and specifications,	1
Invoice and receipt,	/
Processing records/checksheets,	/
Inspection page printouts	1
1-32 53-57	
Building consent and memorandum,	V
Inspection reports,	1
Application for CCC,	V
Code of Compliance Certificate.	V
Producer statements and supporting documentation,	V
Peer review documents,	UN
Fire design documents,	
Requests for further information and other correspondence,	
Amendments,	
Supplementary information,	1
Energy work certificates,	U
Notices to Fix.	P

This form comprises part of the Building Consent documentation and indicates the contents of the Building Consent File. Refer KCDC Policy 029.

## KCDC CODE COMPLIANCE REVIEW CHECK SHEET

Criteria: All building work except for minor works or major projects. Refer BI-WI-024

Address:	Date: 24/10/13					
193 B Turont SI	BCI	No: 11	546	4.		
	1-1	×7 )	1	T.		
pplication for code compliance certificate (Form 278) completed	\	Y	1	`		
Moraco L. I. L. I.		Angue	Yes	or No		
Confirm all required inspections have been completed and passed:		PHISW		,, 110		
f inspections have been missed, what supporting info and method of vorovided to compensate for missed inspection. (Describe):	erifica	non nas	Deen			
11	_	_	1			
Work in accordance with approved consent and approved amendment	S	1	Yes	No		
Work in accordance with approved consent and approved consent approved consent approved consent approved consent approved consent and approved consent	1	N/A	Yes	No		
Transitant of non compliance been resolved and NTF uplifted.		N/A	Yes	No		
Note: If work is not in accordance with consent, (and approved amendments) or NTF resolved, suspend application for Code Compliance Certificate  Supporting documentation required in building consent addenda						
with KCDC Policy 002) Form completed during BC Approval process	oabla			Acce		
with KCDC Policy 002) Form completed during BC Approval process  Tick (√) indicates yes, N/A indicates considered - but not appli	icable	Req'd	Supplied	Acce		
with KCDC Policy 002) Form completed during BC Approval process  Tick (√) indicates yes, N/A indicates considered - but not appli copy of electrical certificate	icable	Req'd		Acce		
Tick (√) indicates yes, N/A indicates considered - but not appro-	icable			Acce		
Tick (√) indicates yes, N/A indicates considered - but not applicately of electrical certificate copy of gas certificate  an "as-built" drainage plan	icable	Req'd		Acce		
Tick (V) indicates yes, N/A indicates considered - but not appropriate copy of electrical certificate copy of gas certificate an "as-built" drainage plan plumbing (Form 125) for pressure test and installation piped services	icable	Req'd		Acce		
Tick (√) indicates yes, N/A indicates considered - but not approach to the copy of electrical certificate copy of gas certificate an "as-built" drainage plan plumbing (Form 125) for pressure test and installation piped services drainage (Form 126) for stormwater installation	icable	Req'd		Acce		
Tick (V) indicates yes, N/A indicates considered - but not appro- copy of electrical certificate copy of gas certificate an "as-built" drainage plan plumbing (Form 125) for pressure test and installation piped services drainage (Form 126) for stormwater installation drainage (Form 127) for private sewer installation	icable	Req'd		Acce		
Tick (V) indicates yes, N/A indicates considered - but not approach to the copy of electrical certificate  copy of gas certificate  an "as-built" drainage plan  plumbing (Form 125) for pressure test and installation piped services  drainage (Form 126) for stormwater installation  drainage (Form 127) for private sewer installation  a Construction Review (PS4) statement for Structural engineering	icable	Req'd		Acce		
Tick (v) indicates yes, N/A indicates considered - but not appro- copy of electrical certificate  copy of gas certificate  an "as-built" drainage plan  plumbing (Form 125) for pressure test and installation piped services  drainage (Form 126) for stormwater installation  drainage (Form 127) for private sewer installation  a Construction Review (PS4) statement for Structural engineering  a Construction Review (PS4) statement for Fire engineering	cable	Req'd		Acce		
Tick (V) indicates yes, N/A indicates considered - but not appro- copy of electrical certificate copy of gas certificate an "as-built" drainage plan plumbing (Form 125) for pressure test and installation piped services drainage (Form 126) for stormwater installation drainage (Form 127) for private sewer installation	cable	Req'd		Acce		

a copy of the lift certificate

Solar water heating technical specifications

a certificate from the fire alarm installer a certificate from the sprinkler installer

FPIS (verifier) Fire Systems Certification

a copy of wet-area membrane installers warranty

wall cladding/texture coating installation applicator warranty

A copy of deck membrane manufacturer's installers warranty/guarantee

## KCDC CODE COMPLIANCE REVIEW CHECK SHEET

	مادانسوس ددد	d what alternati	ve informatic	on or	
f specified supporting documentation has not b	peen provide	d, what atternau	уе щогнане	ni Oi	
rerification method has been provided to comp	ensate. (desc	ille).			
			************		
1					
Compliance Schedule				-	
	olus 49		3	Y	(N
s a new or amended compliance schedule requ	nireat				X
to m. c L. L. L. L.			1	Y	N
If "Y" Has it been issued? (Refer note below)					
If the new/ revised compliance schedule has no	ot been issue	ed, what action h	as been taker	1 to e	nsure
it will be issued? Outline:					
	2				
				244300	
			200000000000000000000000000000000000000		
		O-1- Compliance	Cartificate cans	ent he	
Note: If the draft/ revised compliance schedule has not b	been issued, the	Code Compilance	Certificate cann	101 00	
issued. Suspend issuing CCC until this matter is address	sea.				
Acres and the second					
Building consent requirements.  Are there any item specified in the building co	angent on DIT	M that have not	been complet	ted.	
Are there any item specified in the building co	onsent of 1 in	yı tılatılayo nor			
Outline:					
J					
				M me jul anjancon a	
	C			-	
	1				
e there any development impact fees to be paid	d outstandin	g? Yes (No) (	if yes, CCC can	not be	issued)
o there any server				1	-
The second secon	10 11 17	totanding fo	as are naid	/VI	ES / N
prove to issue Code Compliance Certificate	e if all other	outstanding re	es are pare.		
$\wedge \wedge$			00		1
/ M		Co-reviewer:	1111		1
Building officer:		Co- reviewer:	1/16/10	00	1
11/4/1		Signature:	1000	0	
Signature		O C	10 17		
0.4.10.13		Date:	10,13		
Date: 24/		Date	00010	0	1
ala		Name:	1380	150	Don
Name:		Addition interests		1000	1.0

KCDC Form 124 V2

Page 2 of 2

FOR COUNCIL USE: DEPARTMENT TICK FOR REFERRAL COMMENTS APPROVING OFFICER/ DATE Refer to Form 241 for completion of site Inspection & sign off this form when completed. Site Inspection Resource Consents (refer PIM Sheet) Plumbing and Drainage Building Fire Design Compliance Schedule Environmental Health Other..... NOTES:

Form 123 ver. 2 - Doc #124146



<b>Building Consent No.</b>	110464
<b>Building Project</b>	21931 Totere St. Walkanus
<b>Location (Site Address)</b>	40en dwelling
<b>Building Category</b>	Circle appropriate category 0 (1) 2 3

Dunning Category	11 1 0 1	
RECE   Applicati	ion workflow checklist	
0 3 AUG 2011  KAPITI GOAST DISTRICT COUNCIL	Name & Signature Note # A signature confirms that the application contains sufficient information to enable compliance with the building code to be assessed	Date
# Note: Checked, date stamped and initia TO/BCO. Select and circle appropriate c above & identify allocation to appropriate technical groups and if required to go to inspection AP-WI-001	e site AlM Sheelock	3/8/11
Payment taken and receipted (details enter inside this cover sheet) by CSO CS-WI-0		
Data entered and invoiced by CSO CS-W	71-008 Angie 4	18/11
Pages numbered by CSO CS-WI-008	Orine Sherlock	3/8/11
BC Application and documentation scann checked & status update by CSO CS-WI-	ned, A	18/11
BC Application signed over to BC CS-W	VI-009 Angie 4	1811
Application reviewed by Technical Office sign off at back of this form AP-WI-026 WI-009	ers who	8/2011 25/8/11
Once Technical review complete, passed for Plan Production and Invoicing AP-W	to CS	1/9/11
CSO checks data entry input, including reinspections CS-WI-012	equired	44
BC, plans and other appropriate paperwon produced by CSO CS-WI-012		
BC, Approved plans and appropriate paper sent to applicant or agent with receipt by CS-WI-012	erwork CSO Barbara	12/9/11
Inspection envelope prepared by CSO with endorsed plans and other appropriate paper and filed to cabinet. <b>CS-WI-012</b>	th erwork	

Form 123 ver. 2 - Doc #124146

## **CONSENT DATA INPUT REQUIREMENTS**

REQ	UIRED INSPECTIONS	32	1/	Lapse and cancellation after 12mths of consent	23		Installation of solid fuel		
1	Foundation/Piles		V	after 12mths of consent			appliance (wood burner) comply and secured		
/	Block	2		Engineer design specific components	23A		Second hand wood burner certified		
V	Pre-Slab (Plumbing)	3	1	Foundations to solid bearing of 200mm	25	/	Contractor to leave site clean and clear		
/	Pre-Slab (Building)	4		NZS3604 as acceptable solution in terms of NZ	30		To comply with Food Hygiene Regulations 1974		
-	Sub-Floor	6		Building Code  Not approved as	31	-	As in CCZ, all fixings nee		
/	Drainage	-		Habitable Room		/	to be stainless steel		
1	Pre-Wrap	9	1	Note and comply with all endorsements on approved plans	33		Approval only given for relocation purposes		
1	Pre-Clad	10	/	Names and Registration of plumber and drain-layer required	34		If cladding to have pre- finished colour coating, to		
1	Weathertightness						be appropriate for coasta		
1	Pre-lining (Building)	11	/	Concealed soil and TV pipes and gas flues only allowed in ducts or minimum framed	38		Window sashes on upper		
/	Pre-lining (Plumbing)						levels less than 760mm above floor to have stays fixed		
	Wet areas - membrane	12		Hot & Cold water pipes			Construction of		
/	Post Lining		/	tested to 1500kPa			playground to comply with NZS5828		
	Brick Veneer	13		Roof stormwater to be connected to existing	40		Fencing, gates, doors directly leading to		
/	Retaining Wall						swimming pool to comply with Pool Act 1987		
/	Final (Dwelling)	14	-	Copper water pipes not permitted	43		Textured systems should be applied by licensed,		
	Final (Commercial &Multi-resd)						trained applicators – supply warranty		
		15	/	Owner/builder to ensure prop foundation height will allow satisfactory connection	44	V	Exterior cladding system to be completed and inspected prior to internal lining		
		21	/	Minimum FFL to comply with NZS3604					
	4								

5	STANDARD CONSENT CONDITIONS	
37		
72		- 10
80		

CIANDAND CONCENT CONDITIONS					
37					
72					
80					
		-			

Form 123 ver. 2 - Doc #124146

#### FOR OFFICE USE ONLY

FEES	2201 -	APPLICATION FEE	\$
Building Fee	\$2394.00		\$3378.45.
Sewer Connection	\$	RECEIPT NO	DATE
Water Connection	\$		
Vehicle Crossing	\$	INVOICE NO	DATE
Damage Deposit	\$208.00	25413	4/8/11
Code Compliance Administration	\$	RECEIPT NO	DATE
Building Research Levy	\$145.00	385445	4/8/11
Development Levy	\$	FEES PAID BY:	
DBH Levy	\$291.45.	A Mac Pher	son.
Compliance Schedule	\$		
Digital Storage Fee	\$40.00	BUILDING CONSENT NUMBER	DATE ISSUED
Certificate of Title Charge	\$	11011111	4/8/11
Photocopying	<u>\$</u>	110464	410111
SUBTOTAL	\$	AUTHORISATION FOR	REFUND OF DEPOSIT
Less Fee Paid	\$	Deposit held =	\$
TOTAL	\$3378.45	Cost to Repair Damage Cause Construction =	ed During \$
GST INCLUDED	\$	Total Balance to be Refunded	1
		Authority Number:	
		Authorised:	DATE:

OGST 51-860-608

Received with thanks by KAPITI COAST DISTRICT COUNCIL 3/01

4-08-11 10:16 Receipt no.385445

DR BC110464

A1 HOMES WAIKANAE

3,378.45-A1 Homes Waikanae::PO Box 80:Waikanae:

CQ N

A MACPHERSON

3,378.45

Form 123 ver. 2 - Doc #124146







## Kāpiti Coast District Council

Private Bag 60 601 Paraparaumu 5254 New Zealand Tel (04) 296 4700 or 0800 486 486

Fax (04) 296 4830 ■

kapiti.council@kapiticoast.govt.nz =

www.kapiticoast.govt.nz

## Building consent 110464

Section 51, Building Act 2004

#### The building

Street address of building: 193B Tutere Street, Waikanae Beach

Legal description of land where building is located: LOT 89 DP 47126 C/T 18A/503

Valuation number: 1492041400

Building name:

Location of building within site/block number:

Level/unit number:

#### The owner

Name of owner: Mr A K MacPherson

Contact person:

Mailing address: 30 Dell Road, Raumati South 5032

Street address/registered office:

Phone number: Landline: 905 6411

Mobile: 021 2149101

Daytime:

After hours:

Facsimile number:

Email address:

Website:

First point of contact for communications with the council/building consent authority:

Full Name: Mr A K MacPherson

Mailing Address: 30 Dell Road, Raumati South

Phones:: 021 2149101: 905 6411

#### **Building work**

The following building work is authorised by this building consent:

New Dwelling - Construction of single level weatherboard concrete foundation, from roof.

Residential Dwelling

This building consent is issued under section 51 of the Building Act 2004. This building consent does not relieve the owner of the building (or proposed building) of any duty or responsibility under any other Act relating to or affecting the building (or proposed building).



This building consent also does not permit the construction, alteration, demolition, or removal of the building (or proposed building) if that construction, alteration, demolition, or removal would be in breach of any other Act.

### Compliance schedule

A compliance schedule is not required for the building.

#### Attachments

Copies of the following documents are attached to this building consent:

Signature

Position

On behalf of: KAPITI COAST DISTRICT COUNCIL

Date: 1/09/11

12 September 2011

Mr A K MacPherson 30 Dell Road Raumati South 5032

Dear Sir/Madam

### Approval of Building Consent: 110464

Description:

New Dwelling - Construction of single level weatherboard concrete foundation, from

roof.

Location:

193B Tutere Street, Waikanae Beach

Legal Description: LOT 89 DP 47126 C/T 18A/503

I am pleased to inform you that the above building consent application has been approved. The building consent documents have been issued and are enclosed.

Before starting any work please read ALL the building consent documents carefully and in full so that you as the owner understand the conditions under which the consent has been issued.

As the owner you are also responsible for the following:

- ensuring that building work starts within 12 months of the approval of the building consent and that work progresses at a reasonable pace.
- ensuring that all required inspections are completed and that a Code Compliance Certificate is
  obtained once the work has been completed please be aware that before a Code Compliance
  Certificate is issued, the building work must comply with the Building Act 2004 and the Building Code
  as at the date of final inspection.
- that no work with noisy equipment is to be carried out before 7.30 a.m. or after 6 p.m. Monday to Saturday. During the week there may be workers on site from 6.30 a.m. quietly preparing for work.
   Work with noisy equipment is not permitted on Sundays and public holidays.
- ensuring that no damage occurs to public property, for example footpaths or retaining structures.
   Should damage occur you will be required to pay for any repairs.
- ensuring that if you wish to make any changes to the approved building consent, then an amendment to the building consent will need to be lodged with us.

If you have any questions regarding your building consent or your responsibilities, please contact Kapitl Coast District Council on (04) 9045 617.

## Addenda to Application

Application

A1 Homes Waikanae P O Box 80	No.	110464
Waikanae		

Project

Description	New (& prebuilt) House, Unit, Bach, Crib, Town House etc.
	Being Stage 1 of an intended 1 Stages
	New Dwelling - Construction of single level weatherboard
	concrete foundation, from roof.
Intended Life	Indefinite, but not less than 50 years
Intended Use	Residential Dwelling
Estimated Value	\$145,000
Location	193B Tutere Street, Waikanae Beach
Legal Description	LOT 89 DP 47126 C/T 18A/503
Valuation No.	1492041400

Builder: A K Builders 30 Dell Rd, Raumati South : 021 2149101
Designer: A1 Homes PO Box 80, Waikanae : 902 6002 / 902 6001

Contractor: Deke Consulting 68 Northland Road, Wgtn: 04 976 7889 / fax 04 9767886

Contractor: Hamish Wells PO Box 188, Otaki : 06 364 6728 / 0274 459757

## General Requirements

- a) The Building Inspector is to be given 24 hours' notice before carrying out the following inspections:
- 1. Pre-slab
- 2. Foundations
- 3. Pre-slab
- 4. Pre-slab
- Drainage
- 6. Pre Wrap
- 7. Pre Clad
- Weathertightness
- 9. Preline
- 10. Preline
- 11. Postline
- Final Inspection
- b) To arrange for any of the above required inspections by Building Control Team, please contact the Call Centre on (04) 296 4700 between the hours of 8am and 5pm.

2

## Addenda to Application 110464

- LAPSE AND CANCELLATION OF BUILDING CONSENT. A building consent shall lapse and be of no effect if the building work concerned has not been commenced within 12 calendar months after the date of issue. Or within such further period as the territorial authority allows.
- 2. All foundations are to be to solid bearing minimum of 300mm
- 3. Note and comply with endorsements on approved plans.
- Names and registration numbers of plumber and drainlayer are required before work commences.
- Concealed soil and TV pipes and gas flues are only permitted built into ducts or minimum 150mm framed walls or with the Phillips top plate connecting bracket.
- 6. Both hot and cold water pipes are to be tested to 1500 KPA pressure.
- 7. Owner/builder is to ensure that the proposed foundation height will allow a satisfactory drainage connection to the sewer main.
- Minimum heights of finished concrete slab-on-ground floors above adjoining finished ground level to comply with the current NZS3604.
- 9. Contractor to leave site clear of all demolition materials and in a tidy state.
- As this site is located in the Severe Coastal Corrosion Zone, all exposed fixings and cladding fixings need to be stainless steel.
- Exterior cladding system to be previously completed and inspected by Council's Inspector prior to any subsequent prelining inspection/approval being granted for the fixing of internal linings.

I have read the foregoing addenda to application, and the Owner/Builder/Authorised Person hereby agrees to comply with them.

OWNER/BUILDER/ AUTHORISED PERSON

Date:



5 June 2013

Mr A K MacPherson 30 Dell Road Raumati South 5032

**Building Consent:** 110464

Dear Sir/Madam

## Progress of work on Building Consent 110464

Location: 193B Tutere Street, Waikanae Beach Legal Description: LOT 89 DP 47126 C/T 18A/503

Description: New Dwelling - Construction of single level weatherboard concrete

foundation, from roof.

The Council, under section 93 of the Building Act 2004, must decide whether to issue a code compliance certificate (CCC) within 20 working days of the 2-year anniversary of the date the building consent was granted. Your building consent was granted 20 months ago.

Under section 92 of the Building Act 2004, the building owner must apply for a CCC after all building work to be carried out under a building consent has been completed. The work covered by the building consent must be completed for the Council to be able to issue the CCC. I have enclosed a copy of a CCC application form.

If your building work is complete, please ring and book a final inspection. The completed CCC application form will be collected by the building inspector when he/she visits.

If your building work is nearly complete and will be completed within the 2-year time frame, please ring and book a final inspection once the work is completed, and mail your CCC application form to the Council.

If you believe that the building work will **not be completed** before the scheduled inspection, you can still apply to the Council for an extension of time to complete the work

If the building consent is substantially incomplete at the time of inspection, or the work does not comply, the Council will refuse to issue a CCC.

However this does not preclude you from reapplying for a CCC at a later date as the Act does not set a time limit for applicants to complete their building project.

If you would like to discuss this matter please contact me.

Yours faithfully

Russell Brook

Building Consents and Licensing Services

Kāpiti Coast District Council



6 August 2013

Mr A K MacPherson 30 Dell Road Raumati South 5032

Dear Sir/Madam

## **Inspection for Code Compliance Certificate 110464**

Site Address:

193B Tutere Street, Waikanae Beach

Legal Description:

LOT 89 DP 47126 C/T 18A/503

**Project Description:** 

New Dwelling - Construction of single level weatherboard concrete

foundation, from roof.

I recently wrote to you to advise that the Council, under section 93 of the Building Act 2004 BA04), must decide whether to issue a code compliance certificate (CCC) following the 2-year anniversary of the date the building consent was issued. Your building consent was granted 23 months ago.

Under section 92 of the BA04, the building owner must apply for a CCC after all building work to be carried out under a building consent is completed. As we have not received an application for a code compliance certificate (CCC) from you my assumption is that you simply not aware of the necessity to do so or your project is not yet completed. For your information I have enclosed a further copy of the CCC application form.

On the assumption that the project will be completed within time, I have scheduled a final inspection of this project by a Council officer for \*10am\* Thursday the 5<sup>th</sup> September 2013. If this time is not convenient, please ring to re-schedule the inspection, as Council has a statutory decision to make within 20 working days of 12/09/13. Please complete the CCC application form and hand it to the inspector on site.

If you believe that the building work will **not be completed** before the scheduled inspection, you can still apply to the Council for an extension of time to complete the work.

If the building consent is substantially incomplete at the time of inspection, or the work does not comply, the Council will refuse to issue a CCC.

However this does not preclude you from reapplying for a CCC at a later date as the Act does not set a time limit for applicants to complete their building project.

If you would like to discuss the matter please contact me.


Yours faithfully

Russell Brook

**Building Consents and Licensing Services** 

Kapiti Coast District Council

Enclosure: Copy of CCC application form

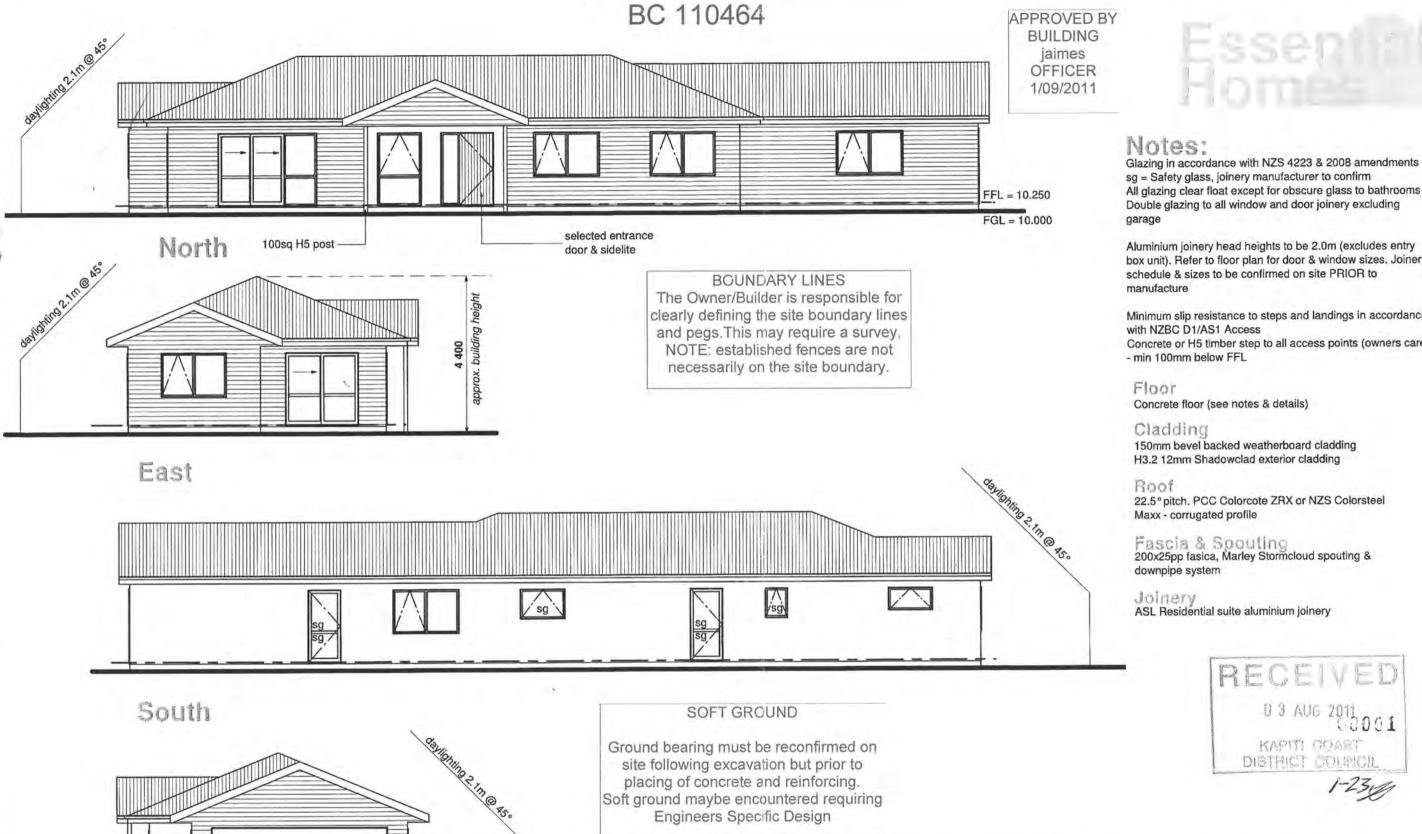

Noisy Equipment

It is the responsibility of the owner to ensure that no work with noisy equipment shall be carried out before 7:30 a.m. or after 6 p.m. Monday to Saturday. During the week there may be workers on site from 6:30 a.m. quietly preparing for

sg = Safety glass, joinery manufacturer to confirm All glazing clear float except for obscure glass to bathrooms Double glazing to all window and door joinery excluding

Aluminium joinery head heights to be 2.0m (excludes entry box unit). Refer to floor plan for door & window sizes. Joinery schedule & sizes to be confirmed on site PRIOR to manufacture

Minimum slip resistance to steps and landings in accordance with NZBC D1/AS1 Access

Concrete or H5 timber step to all access points (owners care) - min 100mm below FFL

Floor

Concrete floor (see notes & details)

Cladding

150mm bevel backed weatherboard cladding H3.2 12mm Shadowclad exterior cladding

Roof

22.5° pitch. PCC Colorcote ZRX or NZS Colorsteel Maxx - corrugated profile

Fascia & Spouting 200x25pp fasica, Marley Stormcloud spouting & downpipe system

ASL Residential suite aluminium joinery

RECEIVED 0 9 AUG 2017 001 KAPITI COAST DISTRICT COUNCIL

**BUILDING CONTRACTOR TO ASSESS SITE TO ENSURE** DAYLIGHTING & BUILDING RESTRICTIONS ARE COMPLIED WITH. NO LIABILITY FOR ENCROACHMENT SHALL BE HELD BY DESIGNER IF SITE IS NOT SURVEYED BY A REGISTERED SURVEYOR PRIOR TO COMMENCEMENT OF FOUNDATIONS.

## Copyright 2010 A1 Homes NZ



Client Details : Justin MacPherson Address: 193 Tutere Street, Waikanae

**ELEVATIONS** Wind: whigh Date: 07.07.11 Scale: 1:100 Drawn: ND

acdarchitecture

EH 153 of NL732J 01

Call 0800 A1homes 214663 www.Athomes.comz


All dimensions & underground service locations to be checked prior to commencement of all works DO NOT scale off drawings. Cross reference all drawings, confirm site levels, floor neights & restrictions prior to earthworks, if any discrepancies occur, ask the designer or contractor immediately before commencing works or ordering. COPYRIGHT: All drawings remain the property of A." Homes Ltd and are for use as described above and may not be used or re-produced in whole or part without written permission. Any site/construction works are not to commisce until Building Consent becomes unconditional.

West

2100high x 4800wide


sectional garage door

Additional Information

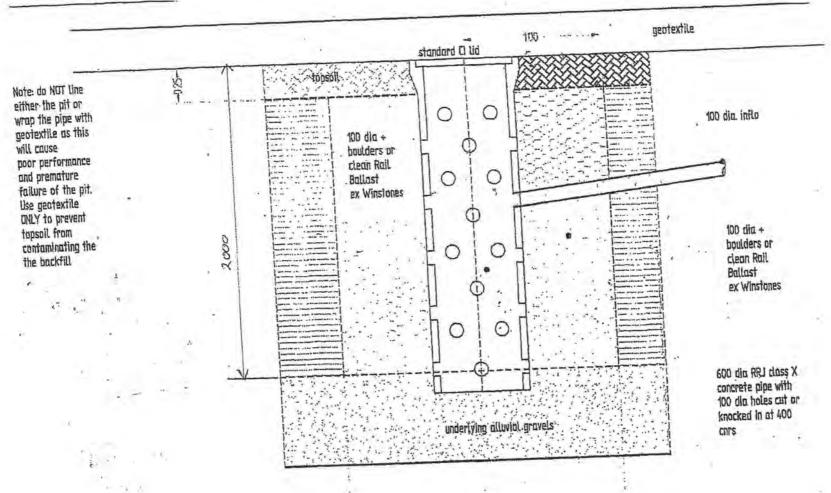

### REVISED

### Always cross reference the foundation plan with the floor plan prior to setting out

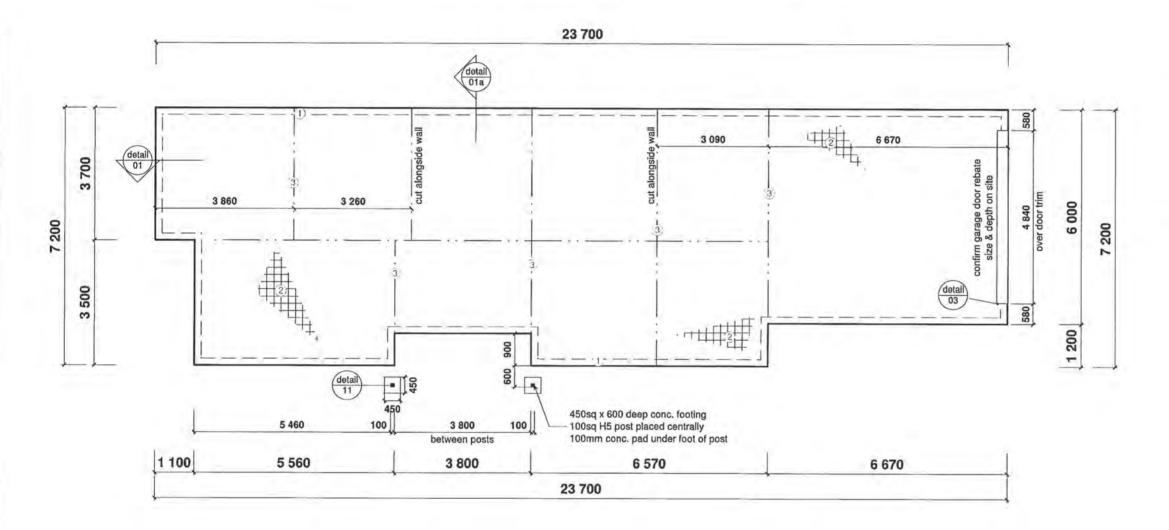



## Notes:

Ensure granular hardfill is evenly compacted down in max. 150mm layers to form a solid base with bearing capacity greater than 300kPa, Min, 5mm - 25mm max, sand blinding to cover hardfill to ensure the vapour barrier is protected from any granular protrusions. 450x450x300 deep conc. pads may be required under girder pointload areas -300widex200deep slab thickenings may be required under load bearing walls - see final roof truss layout plan to confirm location conc. floor to comply with NZS.3109, surface tolerances, & NZS.3114, maximum deviations of 3mm

Confirm layout & fittings of kitchen & bathrooms etc before foundation commences

CONTRACTOR TO REFER TO TRUSS MANUFACTURERS PRODUCER STATEMENTS FOR ANY FURTHER LOAD BEARING FOOTING/SLAB THICKENINGS THAT MAY BE REQUIRED TO SUPPORT ROOF LOADS

NZS3604:1999 -Section 7; floors 7.5.8.6.4

areas to be 6m x 6m.

The bay dimensions formed by either construction or shrinkage control joints shall be limited to a maximum length:width ratio of 2:1. Maximum bay dimensions in exposed concrete, vinyl or tiled

16/08/254

Hamish Wells Limited P.O. Box 188

OTAKI

Al. Thelen Copyright 2010 AT Homes MZ

Copyright 2010 At Homes HZ Waikanae


Client Details : Justin MacPherson Address: 193 Tutere Street,

**FOUNDATION** Wind: v/hlgh Date: 07,07.11 Scale: 1:100 Drawn: ND

acdarchitecture.

EH153 all NL732J 04


Call 0800 A1homes 214663 www.Athomes.co.nz

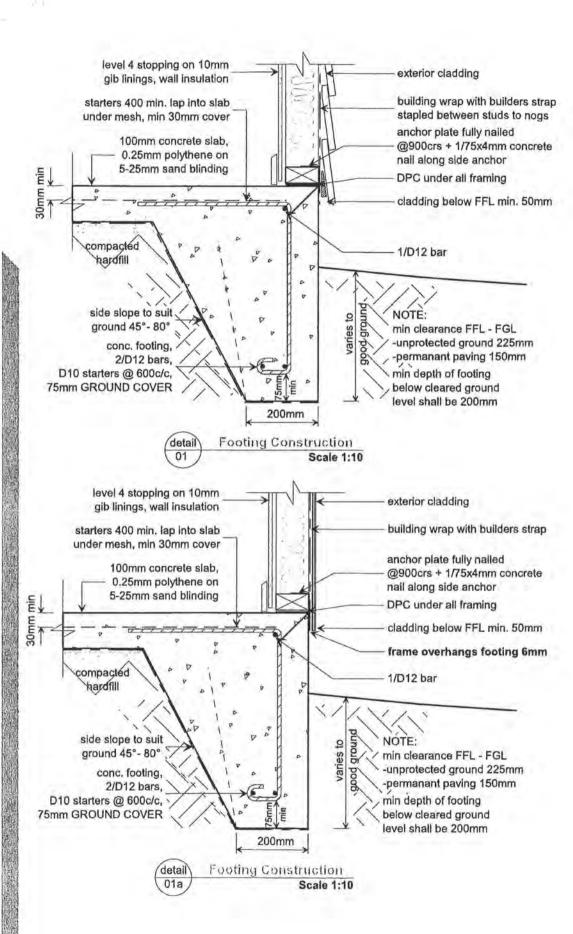

or maken a fine trapez i terre a Centrarilla fillo de destrució de contrario de con The second of th

### REVISED



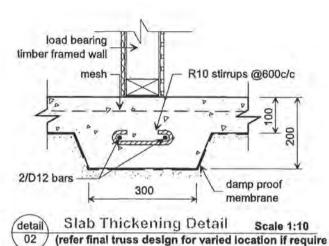

to be read in conjunction with window details exterior cladding 10mm gib linings H3.1 scriber framing fold building paper architrave or around end of cladding grooved liner weather grooved H3.1 ex 25x180 treated facing or equivalent H3.1 fascia 25mm Depth Rebate GARAGE Drive \*confirm with selected garage door manufacturers specifications Garage Door Detail (plan view) Scale 1:10

Hamish Wells Limited P.O. Box 188 OTAKI

Al lally

DPM separation barrier to free joint mesh damp proof membrane

Free Joint Detail detail 02c Scale 1:10

## Copyright 2010 A1 Homes NZ




Client Details : Justin MacPherson Address: 193 Tutere Street,


FOUNDATION DETAILS EHISS Of NL732J 05 Wind: v/hlgh Date: 07.07.11 Scale: 1:10 Drawn: ND Earthq: A Rev:

acuarchitecture.

Call 0800 A1homes 2 1 4 6 6 3 www.Alhomes.co.n2

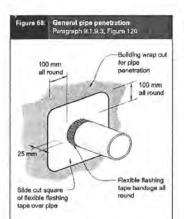

BC 110464

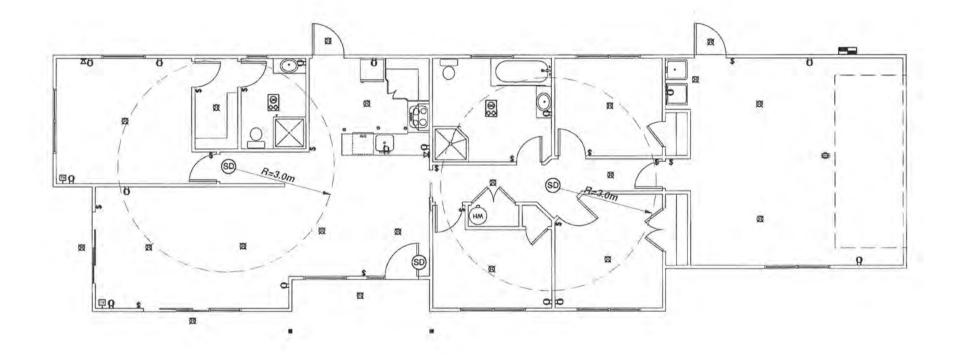



Notes: all electrical work & items to comply with;

AS 3786, AS/NZS 5000.2: 2006

NZBC F7/AS1, AS/NZS 3000, AS/NZS 3008,

This layout is preliminary only - confirm final positioning & fitting allowance with client contract specifications

SD- Approved smoke detectors required within 3.0m of any sleeping space - first alert or similar

Down lights to be CA-Rated Type (max 1 per 5m²).

Ventilation system to vent ducts & r/hood to soffit outlet

SYMBOL	ELECTRICAL LEGEND	
A	recessed downlight	
***	switch	
'	feature halogen	
-(3)	television outlet	
M	telephone jack	
D	double power point	
8	3in1 fan light	
<u>so</u>	smoke detector (first alert or similar)	
-	meter box	
Ď	wall light - external	
Ф	auto garage door opener	

Copyright 2010 A1 Homes NZ



Client Details : Justin MacPherson Address: 193 Tutere Street,

ELECTRICAL EH153 all NL732J 07 Wind: v/high Date: 07.07.11 Scale: 1:100

Earthq: A Rev: Drawn: ND Call 0800 Athomes 214663 www.Athomes.co.nz acdarchilecture...







X - stud to top plate fixing ( refer wall fixing charts)




Y - lintel fixing ( refer wall fixing charts)

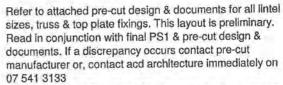

NOTE: VERY HIGH WIND ZONE - cyclone ties required Fixings to comply with NZS.3604.1999 Refer manufacturers final roof framing design & schedule, for no. of and fixings required. Fixings to be equivalent to or exceed the minimum requirements of NZS.3604.1999 -Producer statement to be provided for alternative solutions to NZS.3604.1999 fixing requirements.

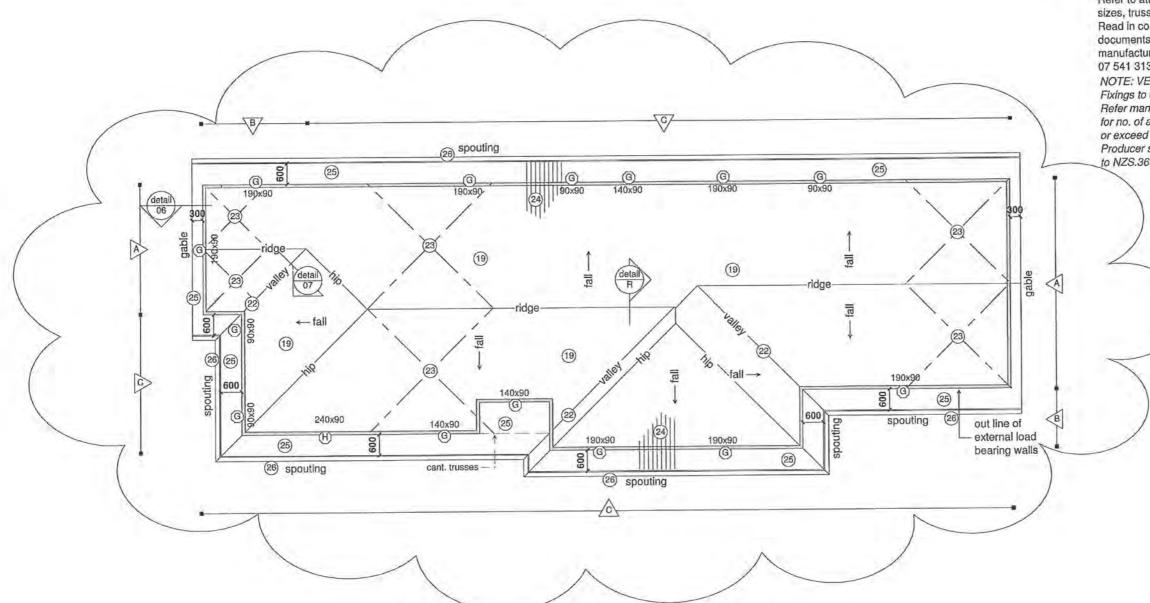

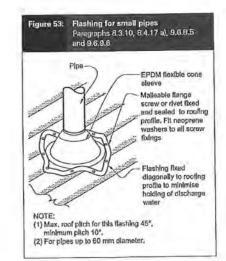

08 ol 23

Copyright 2010 A1 Homes NZ

All dimensions & underground service locations to be checked prior to commencement of all works, DO NOT scale off drawings. Cross reference all drawings, confirm site levels, floor heights & restrictions prior to earthworks. If any discrepancies occur, ask the designer or contractor immediately before commencing works or ordering. COPYRIGHT; All drawings remain the property of A1 Homes Ltd and are for use as described above and may not be used or re-produced in whole or part without written permission. Any site/construction works are not to commence until Building Consent becomes unconditional




Client Details : Andrew MacPherson 193 Tutere Street,

				Project No: NL731A	Sheet no		
Wind: v/high	The Late of the Colours of the Colou			Call 0800 A1homes			
Earthq: A				214663			
Corrosion:Sea	acdard	thitecture een	ra.www	homes.c	o.nz		



www.A1homes.co.nz

acdarchitecture ==

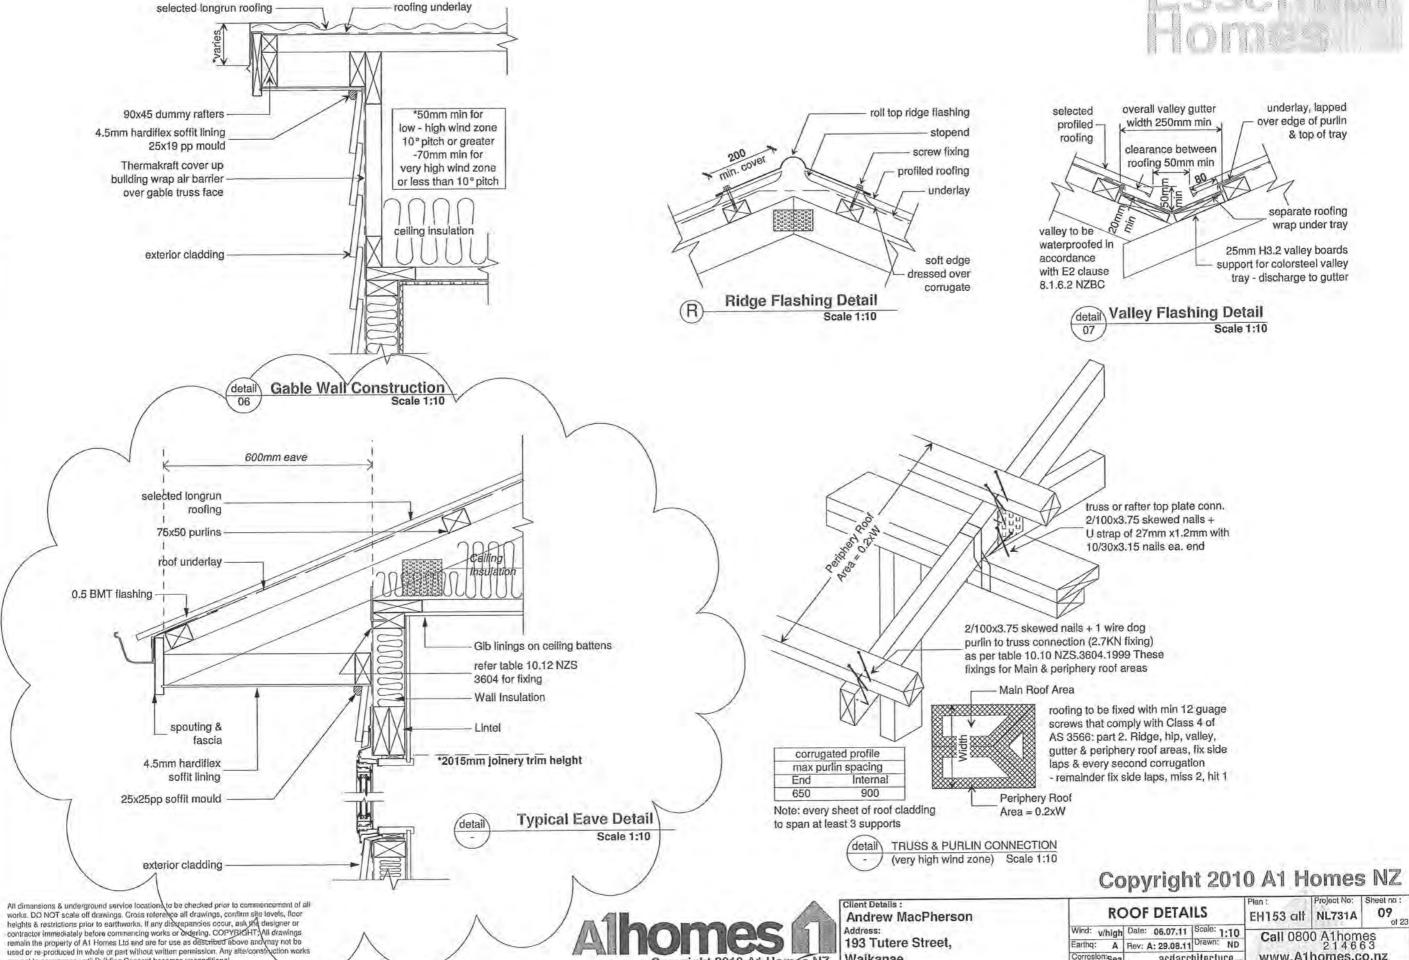

Copyright 2010 A1 Homes NZ Walkanae

are not to commence until Building Consent becomes unconditional



0010

Notes:


ALL GIB® BRACES FIXED IN ACCORDANCE WITH THE LATEST WINSTONES GIB BRACING MANUAL

В	RACING ELEMENT	TABLE
BRACE TYPE	PRIMARY BRACE	SECONDARY BRACE/S
GS1	10mm GIB std plasterboard on one side minimum length 0.4m	N/A
GS2	10mm GIB std plasterboard on each side minimum length 0.6m	N/A
BL1	10mm GIB BRACELINE on one side minimum length 0.4m	hold down straps + 1/M12 bolt ea. end

LABEL No.

BRACE ELEMENT LENGTH

BRACE TYPE AS TABLE

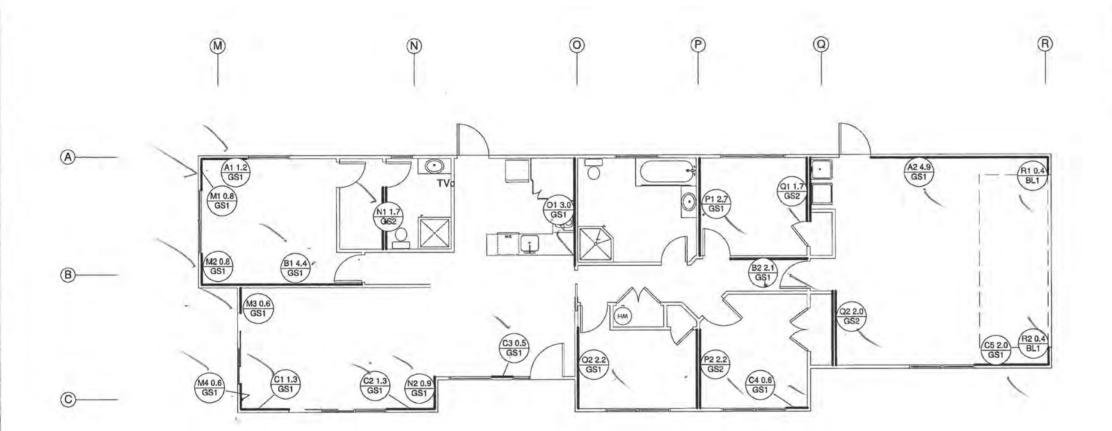

Openings in Bracing Elements (as per GIB Ezybrace System)

Openings are allowed within the middle third of a wall bracing element's length and height. Neither opening dimension shall be more than one third of the element height. Wall linings are fixed to opening trimmers at 150mm centres. Small openings (e.g., power outlets) of 90 x 90mm or less may be placed no closer than 90mm to the edge of the braced element.

All dimensions 8 underground service locations to be checked prior to commencement of all works. DO NOT scale off drawings. Cross reference all drawings, confirm site lavels, floor heights 8 restrictions prior to earthworks. If any discrepancies occur, ask the designer or contractor immediately before commencing works or ordering. COPYRIGHT; All drawings remain the property of A i Homes Ltd and are for use as described above and may not be used or re-produced in whete or part without written permission. Any site/construction works are not to commence until Building Gonsent becomes unconfilierat.

Client Details:
Justin Ma
Address:
193 Tutere
Waikanae


Client Details:
Justin MacPherson
Address:
193 Tutere Street,

Copyright 2010 A1 Homes NZ

BRACING PLAN
Plan: Project No: Sheet no: 10 of 22

Wind: v/high Date: 07.07.11 Scale: 1:100
Earthq: A Rev: Drawn: ND
Corrosion:Sea acdarcfillecture Www.Athomes.co.nz

## BC 110464

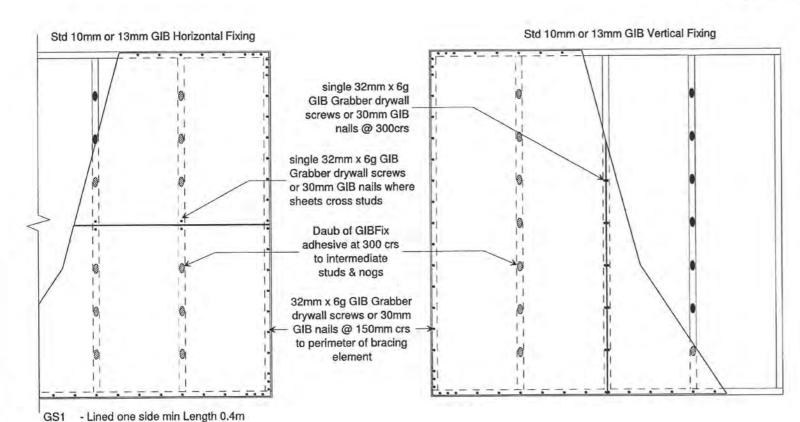


10mm or 13mm GIB Braceline 10mm or 13mm GIB Braceline Vertical fixing Horizontal fixing single 32mm x 7g GIB Grabber drywall screws or 30mm GIB nails @ 300crs single 32mm x 7g GIB Grabber drywall screws or 30mm GIB nails where sheets cross studs Daub of GIBFix adhesive at 300mm crs to intermediate studs 32mm x 7g GIB Braceline screws or GIB Braceline nails @150mm crs to perimeter of bracing element hold downs ea. end of element - hold downs ea. end of element

M12 Ramset bolt as per table 1+ 50 x 50 x 3mm square galvanised washer


400 x 25 x 0.9mm galv. strap (strap passes underneath bottom plate

Six 30 x 2.5mm galvanised flat head nails to each side of stud

Three 30 x 2.5mm galvanised flat head nails to each side of bottom plate

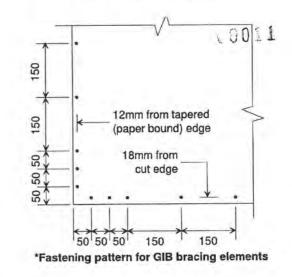

detail Concrete Floor Internal / External Walls

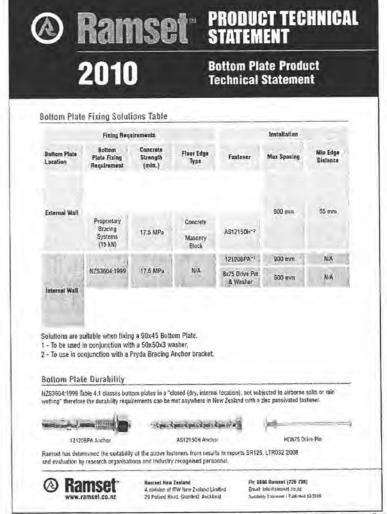

Copyright 2010 A1 Homes NZ



Client Details:
Justin MacPherson
Address:
193 Tutere Street,
Waikanae

	1 6 6 7	E FIXING D		Plan: EH 153 off	Project No: NL732J	Sheet no :
	Wind: v/high	Date: 07.07.11	Scale: N.T.S	Call 090	O Athon	
	Earthq: A	Rev:	Drawn: ND	Call 0800 A1homes 214663		63
	Corrosion:Sea accarchilecture		www.A1			


All dimensions & underground service locations to be checked prior to commencement of all works. DO NOT scale off drawings. Cross reference all drawings, confirm site levels, floor heights & restrictions prior to earthworks. If any discrepancies occur, ask the designer or contractor immediately before commencing works or ordering. COPYRIGHT: All drawings remain the property of AT Homes Ltd and are for use as described above and may not be used or re-produced in whole or part without written permission. Any site/construction works are not to commence until Building Consent becomes unconditional.

BL1 - Lined one side, min length 0,4m

GS2 - Lined both sides min Length 0.6m



.0012

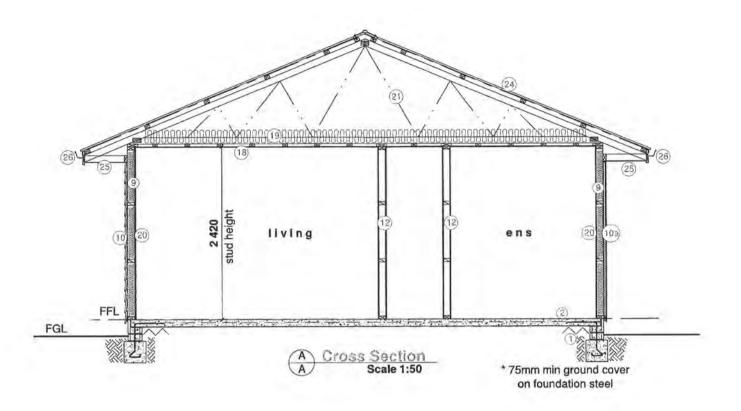

### NZBC:EXTERNAL MOISTURE

## Acceptable Solution E2/AS1

	RISK SEVERITY				
Risk Factor	LOW	MEDIUM	HIGH	VERY HIGH	Subtotals for each Risk Factor
Wind zone (per NZS:3604)	0	0	1	2	2
Number of storeys	0	1	2	4	0
Roof/Wall intersection design	0	-1-	3	5	0
Eaves width	0	1	2	5	2
Envelope complexity	0	①	3	6	1
Deck design	0	2	4	6	0

Note: Sea Spray Corrosion Zone (exposure environments as defined by NZS 3604: fig 4.2 & table 4.1)

Fixings & Fastenings (excludes nails and screws):

In 'closed' environments - mild steel (uncoated, non-galvanized)

Connections to treated timber piles - type 304 stainless steel.

In roof spaces - continuously coated galv steel (nail plates) & hot-dip galv steel (wire dogs, bolts).

In exposed & sheltered environments - type 304 stainless steel.

Minimum concrete strength after 28 days shall be:

- (a) 10 MPa for unreinforced concrete in mass foundations
- (b) 17.5 MPa for unreinforced concrete applications & for reinforced concrete not exposed to weather
- (c) 25 MPa for reinforced concrete exposed to weather

Nails & screws used for framing & cladding:

Structural cladding (50 year durability) - annular grooved stainless, silicon bronze or protected galvanized steel

Non-structural cladding (15 year durability) - protected galvanized steel

Framing in 'closed' areas including roof spaces - mild steel

Framing in 'exposed or sheltered' areas - galvanised steel

Copyright 2010 A1 Homes NZ



7	Client Details :
	Justin MacPherson
ŀ	Address:
Ē	193 Tutere Street,
7	Waikanae

RISK MATRIX			Plan: EH 153 colf	Project No: NL732J	Sheet no : 12 of 22	
Wind: v/hlgh	Date: 07.07.11	Scale:				
Earthq: A	Rev:	Drawn: ND	Call 0800 A1homes 214663			
Corrosion:Sea	acoarchliecture		www.Alhomss.co.nz			

All dimensions & underground service locations to be checked prior to commencement of all works. DO NOT scale off drawings, Cross reference all drawings, confirm site levels, floor heights & restrictions prior to earthworks. If any discrepancies occur, ask the designer or contractor immediately before commancing works or ordering, COPYRIGHT, All diawings remain the property of AT Homes Lid and are for use as described above and may not be used for re-producer in whole or part without written permission. Any sterconstruction works are not to commence until Building Consent becomes unconditional.

Notes:

All works shall be undertaken & supervised by NZ qualified, registered or licensed trades people.

All works shall comply with the New Zealand Building Code and its approved documents & acceptable solutions

All works shall comply with the following documents, but not limited to;

B1/AS1 & VM1 Structure B2/AS1 Durability C2/AS1 Means of Escape C3/AS1 Spread of fire

D1/AS1 Access routes E1/AS1 Surface water E2/AS1 External moisture

E3/AS1 Internal moisture F4/AS1 Safety from falling F7/AS1 Warning Systems

G1/AS1 Personal Hygene G2/AS1 Laundering G3/AS1 Food preparation &

prevention of contamination G4/AS1 Ventilation

G5/AS1 Interior environment G7/AS1 Natural light Preservation Council

G8/AS1 Artificial light G9/AS1 Electricity

G11/AS1 Gas as an energy source

G12/AS1 Water supplies G13/AS1 Foul water H1/AS1 Energy efficiency AS/NZS 3000 & 3008 Electrical Installations & Electrical regulations

AS/NZS 3500.2 Plumbing and drainage AS/NZS 4218: 2009 Thermal Insulation

NZS 3604: 1999 Timber framed buildings

NZS 4229: 1999 Concrete masonry buildings

NZS.4223 Glazing in buildings

NZS 3602 Timber & wood based products for use in buildings

NZMP 3640: 2003 Chemical preservation of round & sawn timber

Foundation & Slab

300wide x 300de p 25MPa conc. footings, 2/D12 bars,

D10 starters @ 600crs, 20 or 25 series masonry blocks as required, 25MPa blockfill, 1/D12 bond bar tied to top of starters.

- ① 90mm wide malthoid under base plates to external walls. 1/anchor plate cast into slab @ 900 crs to slab perimeter for hold-down connection plus 1/75x4mm concrete nail alongside anchor plate at no less than 70mm from the concrete edge.
- 100mm thick 25MPaconcrete slab 665 reinforcing mesh on 0.25 polythene. 150mm max layers of dry compacted granular hardfillia.accordance with NZS 3604:1999.
- (3) Reinforced slab shrinkage control joints 25mm deep saw cuts to form bays with maximum ratio of 2:1. Bays in exposed or vinyl areas 6m max
- (4) 300x200 deep slab thickening, 2/D12 bars with R10 stirrups @ 600crs

## **External Walls**

(MSG/VSG 8)

90x45 H1.2 frame (H3.1 bottom plates to wet areas) + 140x35 H1.2 packer plate, studs @ 480crs max, nogs @ 980crs. THERMAKRAFT Coverup building wrap taken up to top plate, 10mm gib linings to inside face of walls - level 4 paint finish

Note: Heavy weight building paper to be used as a wind barrier with bursting strength of not less than 500KN/m² when wet & tested in accordance with BS 3137.


- Selected 150mm bevel backed weatherboards installed, flashed and finished to the latest manufacturers specifications and in accordance with NZBC: E2/AS1 External Moisture. Merchant to include all flashings & fixings as required by cladding system
- 12mm H3.2 Shadowclad on ex50x25 H3.1 cavity battens nailed to studs, installed flashed & finished to the latest Eco-Ply specifications and NZBC: E2/AS1 External Moisture. Merchant to include all flashings & fixings as required by cladding system allow a 2-3mm gap between sheets for expansion (textured) 5mm (Grooved). Treat all cut edges with Metalex Clear.

**Exterior Joinery** 

Aluminium joinery installed to comply with NZBC: E2/AS1. H3.1 jambs, 20mm grooved liners. Approved window sealing tape to all openings (see detail). Flashing tape over flashing fixings. Do not fix cladding through flashings. Glazing to comply with NZS:4223. & 2008 amendments.

All dimensions & underground service locations to be checked prior to commencement of all works. DO NOT scale off drawings. Cross reference all drawings, confirm site levels, floor heights & restrictions prior to earthworks, if any discrepancies occur, ask the designer or contractor immediately before commencing works or ordering. COPYRIGHT; All drawings remain the property of A1 Homes Ltd and are for use as described above and may not be used or re-produced in whole or part without written permission. Any site/construction works are not to commence until Building Consent becomes unconditional:



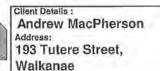

Wind: v/high Date: 06.07.11 Scale: N.T.S
Earthq: A Rev: A: 29.08.11 Drawn: ND
Corrosion:sea acdarchitecture.aa

PLAN NOTES | Plan : | Project No: | Sheet no : | EH153 all | NL731A | 13 | of 23 | Project No: | NL731A | 13 | Of 23 | Project No: | NL731A | NL731

www.Athomes.co.nz

Internal Walls

(MSG/VSG 8)

90x45 H1.2 frame (H3.1 bottom plates in wet areas) + 140x35 H1.2 top plate packer, studs @ 600crs max, nogs @ 800crs.

(12) Standard 10mm gib linings throughout, except wet areas. Fixed to comply with the latest Winstones Gib Manual. Bottom plate fixing: Ramset HD875 drive pin (or equivalent) @ 600crs

#### Wet Areas

BATHROOM / KITCHEN / ENSUITE (floor finishes)

Non-slip vinyl lining over sealed floor. Minimum slip resistance co-efficient for level surface between 0.25 - 0.50 acceptable in accordance with NZBC: D1/AS1 Access.

(13) Option 1 - Cove vinyl up wall 100mm, fix skirting or vinyl smooth edge to wall junction

Option 2 - Waterproof seal vinyl to edge of painted skirting, contractor to comply with NZBC: E3/AS1 Internal Moisture.

BATHROOM / LAUNDRY / ENSUITE (wall & ceiling finishes)

(14) 10mm GIB Aqualine, 1/coat GIB Sealer with 2/coats semi-gloss or gloss, acrylic enamel paint

Ceilinas

70x35 KD celling battens nailed to trusses @ 450crs. Ensure battens are straight prior to lining. 10mm Gib linings with 32mm x 6g GIB® Grabber™Screws at 450mm centres. Glue daubs to be minimum of 200mm from centre screw. Do not screw where you glue. 32mm x 6g GIB® Grabber™ Screws at 200mm centres around the perimeter. Gib stopping to level 4 paint finish. 1/850sq celling access to roof space

#### Insulation

- (19) R3.2C pink Batts insulation to all ceilings except garage.
- R2.2W pink Batts insulation to all exterior wall cavities excluding garage, however including walls between house & garage, ensure snug fit not a tight fit.

#### Roof

(msg8/vsg8)


- Pre-fabricated Kiln Dried GANGNAIL 22.5° pitch trusses @ 900crs Thermakraft 215 self supporting underlay laid vertically with min 150mm lap on 75x50 r/s H1.1 purlins (refer truss & purlin connection detail on page 09 for crs & fixing requirements)
- (22) Colorsteel valley trays fixed to ex 25mm H3.2 valley boards (see detail)
- (23) Lumberlok strip bracing & tensioners tightened firmly across roof planes.
- Longrun colorsteel roofing as per elevations. Roofing fixed with compatible roofing nalls or screws and sealing washers, by qualified persons with flashings as required to all junctions flashings fixed with compatible roofing screws and sealing washers


## Soffit (see details)


- 4.5mm Hardiflex soffit lining fixed to 90x45 soffit bearers & 90x45 stringer at wall. 300 eaves to gables (90x45 dummy rafters + 90x45 fly rafter), 600 eaves to remainder (refer roof plan), 25x19pp soffit mould.
- ex 200x25 pp grooved fascia, 60mm galv. jolt head nails, paint finish. MARLEY Stormcloud spouting & downpipe system. 0.5BMT eave flashing to all gutters



0014

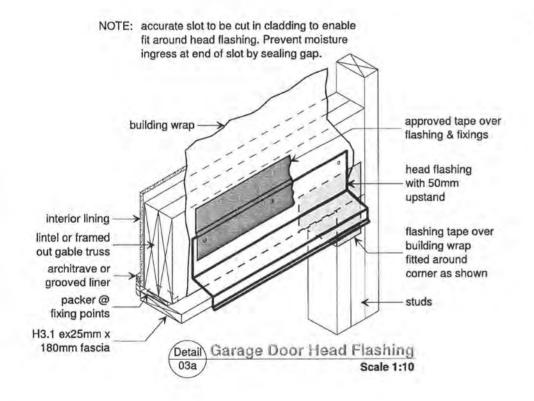

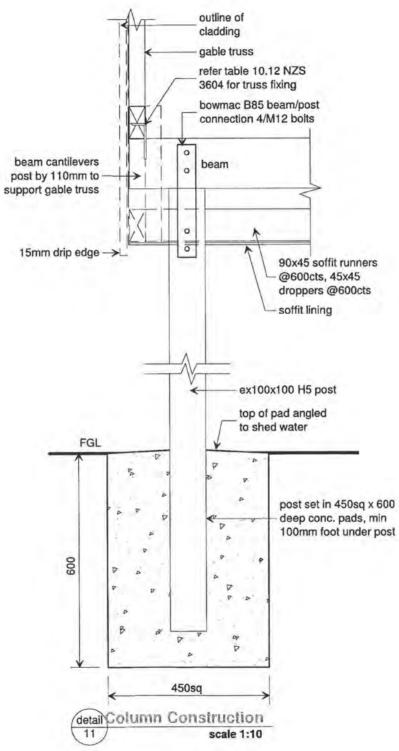

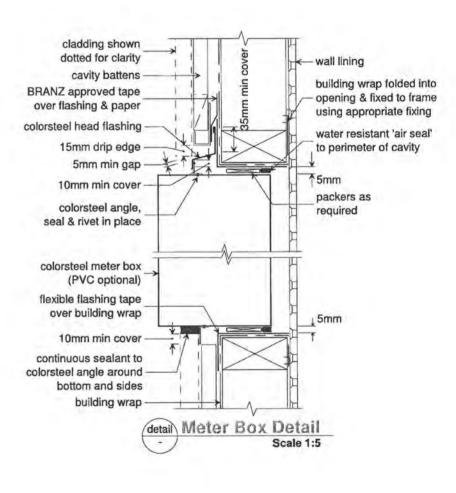

Client Details:
Justin Ma
Address:
193 Tutere
Waikanae


Client Details:
Justin MacPherson
Address:
193 Tutere Street,


CONSTRUCTION DETAILS


Wind: v/high Date: 07.07.11 Scale: OS shown Drawn: ND

Copyright 2010 A1 Homes NZ

All dimensions 8 underground service locations to be checked prior to commencement of all works. DO NOT scale off drawings. Cross reference all drawings, confirm site levels, floor heights & restrictions prior to earthworks. If any discrepancies occur, ask the designer or contractor immediately before commencing works of ordering. COPYRIGHT: All drawings remain the property of AT Homes Ltd and are for use as described above and may not be used or re-produced in whole or part without written permission. You site/construction works are not to commence until Building Consent becomes unconditional.

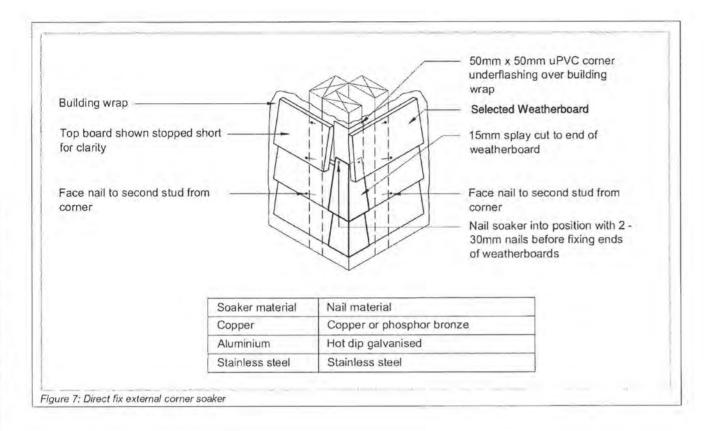

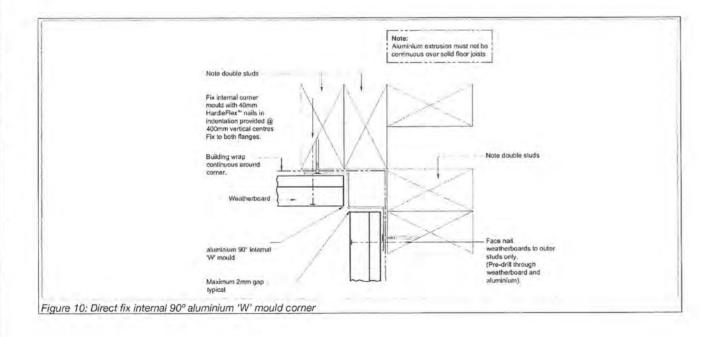

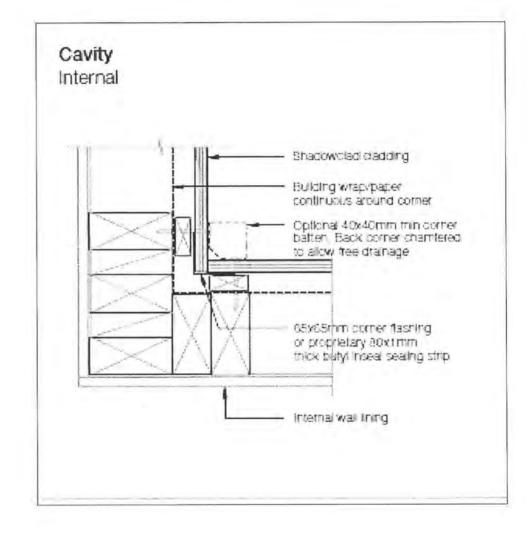

Client Details : Justin MacPherson Address: 193 Tutere Street,


Copyright 2010 A1 Homes NZ

CONSTRUCTION DETAILS Wind: v/high Date: 07.07.11 Scale: 05 shown Barthq: A Rev: Drawn: ND acearchitecture.


15 EH 153 all NL732J Call 0800 A1homes 214663 www.A1homes.co.nz

All dimensions 8, underground service locations to be checked prior to commencement of all works. DO NOT scale off drawings. Cross reference all drawings, confirm site levels, floor heights & restrictions prior to earthworks. If any discrepancies occur, ask the designer or contractor immediately before commencing works or ordering. COPYRIGHT, All drawings remain the property of A1 Homes Ltd and are for use as described above and may not be used or re-produced in whole or part without written pennission. Any site/construction works are not to commence until Building Consent becomes unconditional.



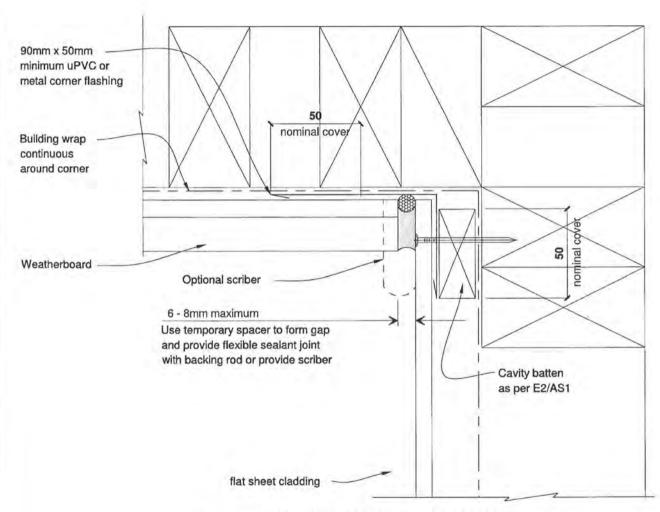

INTERNAL CORNER JUNCTION BETWEEN WEATHERBOARD AND FLAT SHEET CLADDING

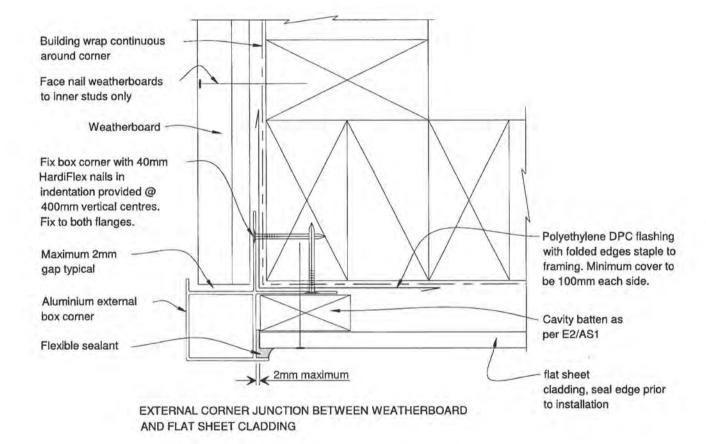

All dimensions & underground service locations to be checked prior to commercement of all works. DO NOT scale off drawings. Cross reference all drawings confirm site levels. If nor heights & restrictions prior to earthworks. If any discrepancies occur, ask the designer or confractor immediately before commencing works or ordering. COPYRIGHT. All drawings remain the property of A I Homes Lid and are for use as described above and may not be used or re-produced in whole or part without written permission. Any site/construction works are not to commence until Suitding Consent becomes unconditional.




Client Details : Justin MacPherson Address: 193 Tutere Street,

CONSTRUCTION DETAILS EH 1 53 GH NL732J 16 of 22 Wind: v/high Date: 07.07.11 Scale: 05 shown Brawn: ND

acdarchitecture.

Copyright 2010 At Homes NZ

Call 0800 A1homes 214663 www.Athomes.co.nz

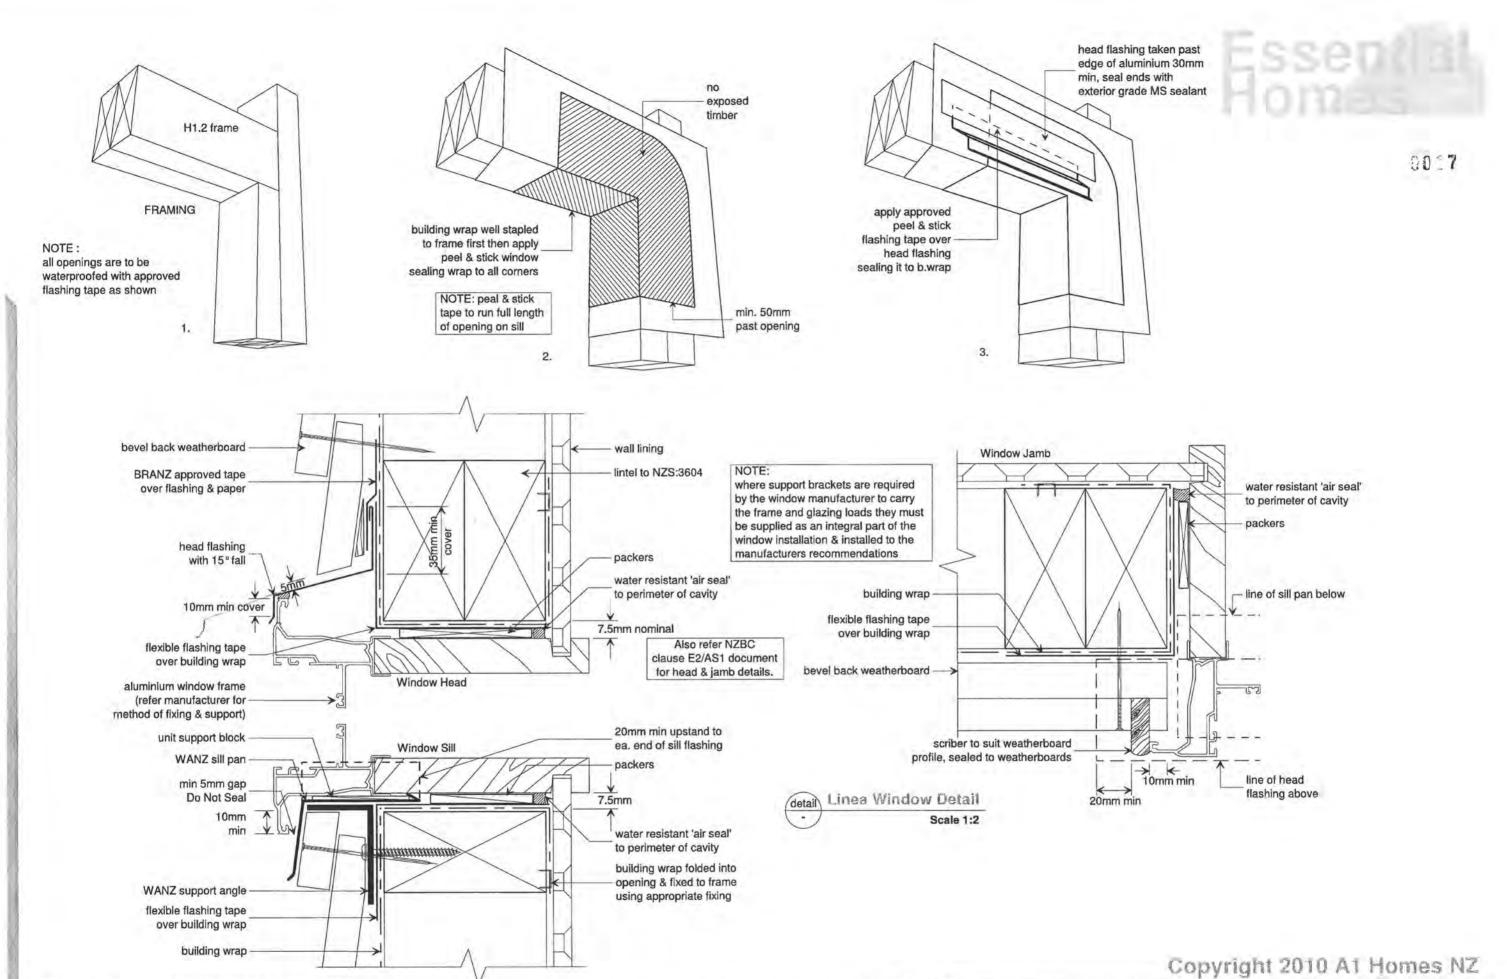

All dimensions & underground service locations to be checked prior to commencement of all. works DO NOT scale off drawings. Cross reference all drawings confirm site levels, floor heights & natividious prior to santhworks. If any discrepancies occur ask the designer or confractor immediately before commencing works or ordering. COPYRIGHT, All drawings remain the property of A1 Homes Ltd and are for use as described above and may not be used or re-produced in whole or part without written permission. Any site/construction works are not to commence until Building Consent becomes unconditional.

Copyright 2010 A1 Homes NZ Waikanae

Client Details : Justin MacPherson Address: 193 Tutere Street,

WINDOW DETAILS Wind: v/hlgh Date: 07.07.11 Scale: 05 shown Drawn: ND

acdar obitecture.


Corrosion:Sea


EM153 alt NL732J 17 of 22 Call 0800 A1homes 214663

www.Athomes.co.nz

## Essendal

0018

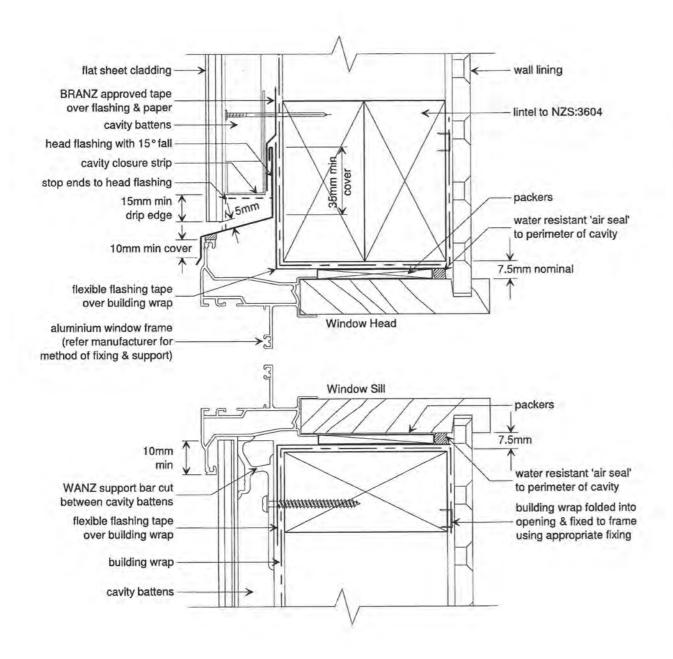

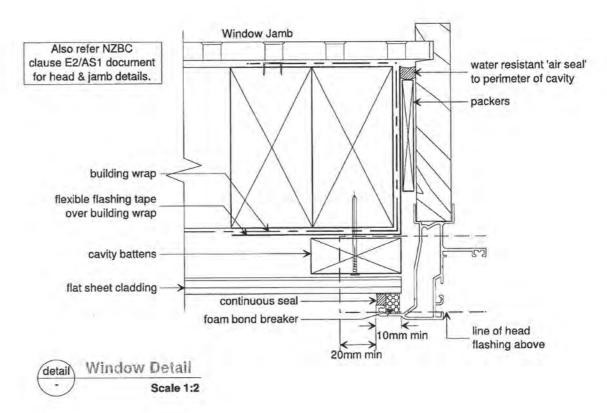


Copyright 2010 A1 Homes NZ



	Details :
Jus	stin MacPherson
Addre	ss:
193	Tutere Street,
	kanae

			EHISS OF	NL732J 18	18 of 22	
Wind: v/high	Date: 07.07.11	Scale: as shown				
Earthq: A	Rev:	Drawn: ND	Call 0800 A1homes 2 1 4 6 6 3			
Corrosion:Sea acdarchitecture		www.A1homes.co.nz				

# Essential

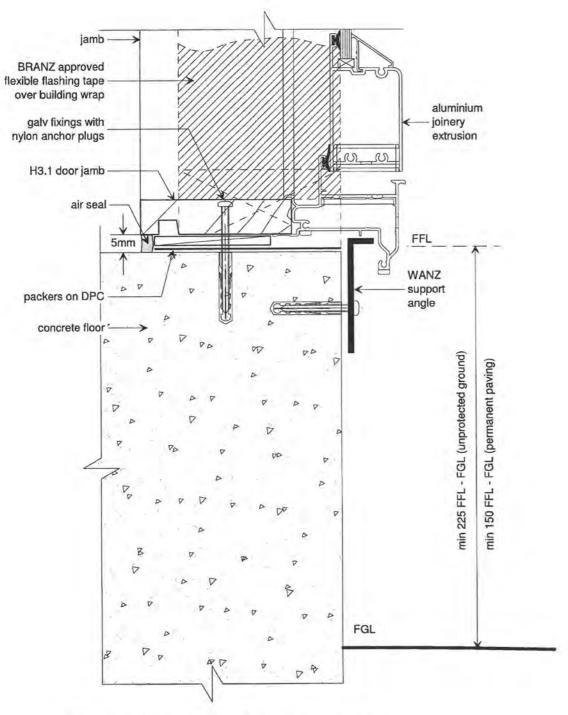

0019 timber framing as required building wrap turned into opening over frame flexible tape at corners of opening over wrap wanz support angle (optional)

detail Aluminium Door Sill To Concrete Floor
Scale 1:2

Client Details :
Justin MacPherson
Address:
193 Tutere Street,

Copyright 2010 At Homes NZ

Copyright 2010 A1 Homes NZ

Justin MacPherson

Address:

193 Tutere Street,

Wind: v/high Date: 07.07.11 Cs shown Gs shown
Earthq: A Rev: Drawn: ND

Waikanae


Corrosion:Sea acquarchilecture......


EH153 ON NL732J 19 of 22 hown ND Call 0800 Athomes 214663 www.Athomes.co.nz

All dimensions & underground service locations to be checked prior to commencement of all works. DO NOT scale oil drawings. Cross reference all drawings confirm site levels, floor heights & restrictions prior to earthworks. It any discrepancies occur, ask the designer of contractor immediately before commencing works or ordering. COPYRIGHT: All drawings remain the property of 41 Homes Ltd and are for use as described above and may not be used or re-produced in whole or part without written permission, any site construction works are not to commence unit Building Consent becomes tinconditional.

5020

Call 0800 Athomes 214663 www.Athomes.co.nz

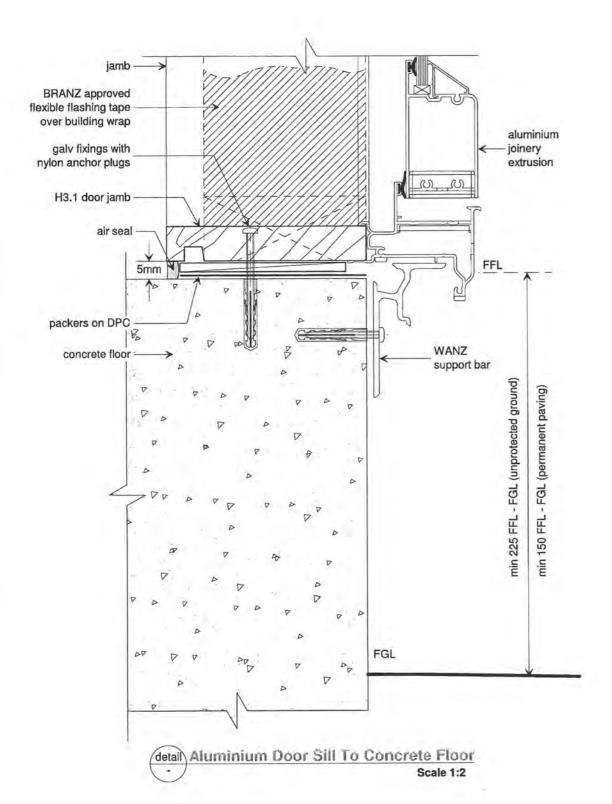

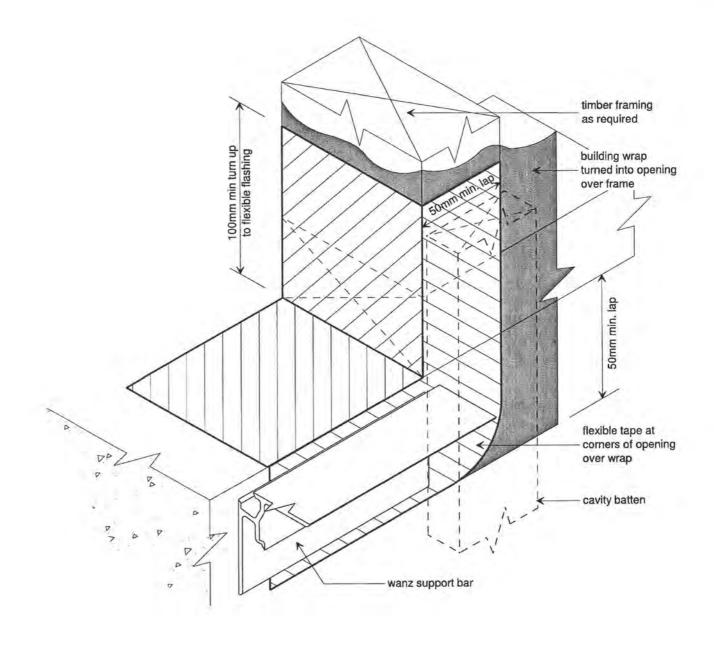



Copyright 2010 A1 Homes NZ Client Details : Justin MacPherson 20 of 22 DOOR SILL DETAILS EH 158 all NL732J Wind: v/hlgh Date: 07.07.11 Scale: 05 shown Earthq: A Rev: Drawn: ND


193 Tutere Street,






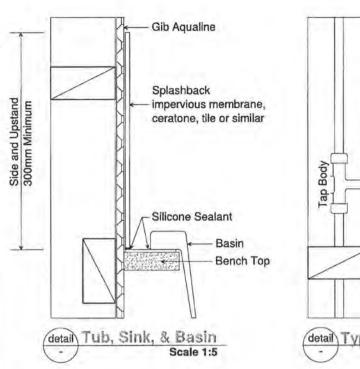


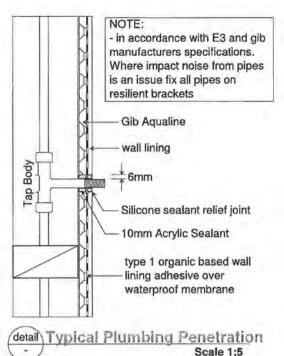


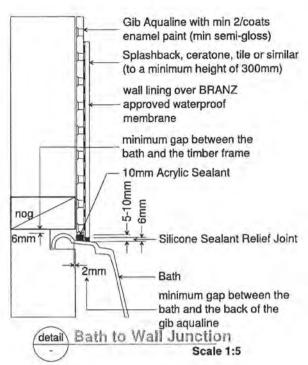


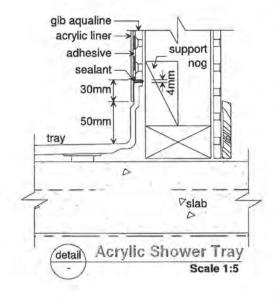

0021

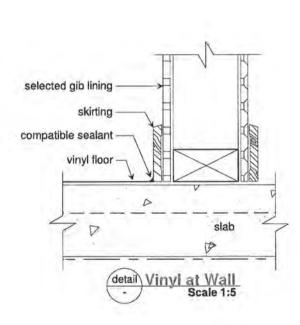

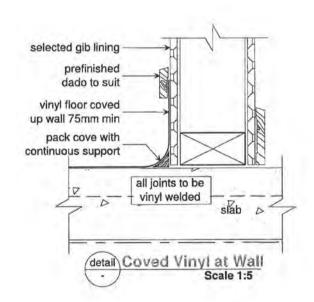

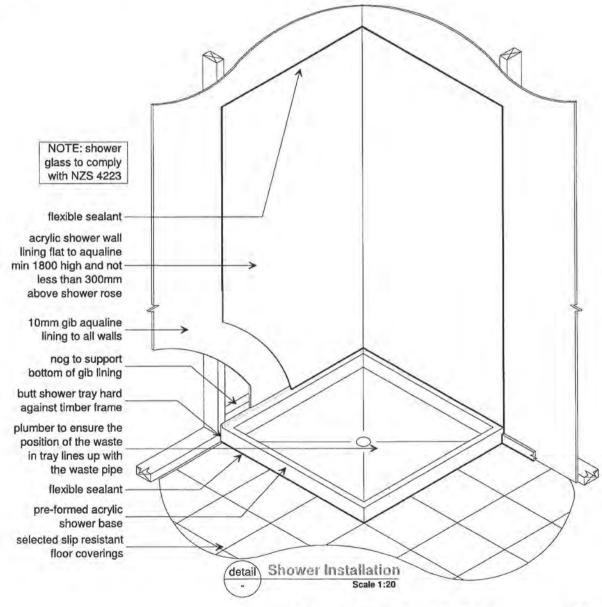

Copyright 2010 A1 Homes NZ ect No: | Sheet no :




Client Det	talls :	_
7	n MacPherson	
Address:		
193 Tu	itere Street,	
Waika	nae	

	T AREA DE	TAILS	Plan: EH158 off	Project No: NL732J	Sheet n		
Wind: v/high	Date: 07.07.11	Scale:	Call 000	O Athor	100		
Earthq: A	Rev:	Drawn: ND	Call 080	2146	63		
Corrosion:Sea	acda?	chilecture	E				

L732J 21 of 22

works. DO NOT scale off drawings. Cross reference all drawings, confirm site levels, floor heights 8 restrictions prior to earthworks. If any discrepancies occur lask the designer or contractor immediately before commencing works or ordering, COPYRIGHT: All drawings remain the property of AT Homes Lid and are for use as described above and may not be used an re-produced in whole or part without written pentrission. Any sile/construction works are not to commence until Building Consent becomes unconditional.

All dimensions & underground service locations to be checked prior to commencement of all

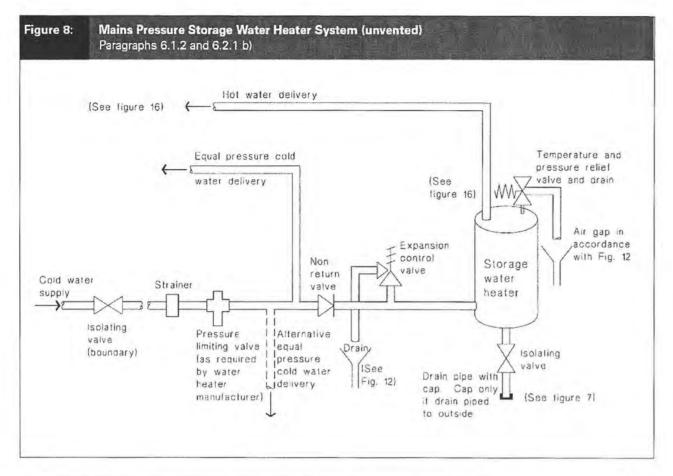

Iominal Pipe Diameters 2.1		1.00
Low pressure (i.e. header tank supply or low pressure)	Low and medium pressure unvented (valve vented) and open vented	Mains pressure
20 – 30	30 – 120	over 300
2-3	>3 - 12	over 30
25 mm	20 mm	15 mm
25 mm (see <b>Note 3</b> )	20 mm	20 mm (15 mm optional) (see <b>Note 1</b> )
20 mm	20 mm (see <b>Note 4</b> )	20 mm (see <b>Note 5</b> ) (15 mm optional) (see <b>Note 1</b> )
20 mm	20 mm	15 mm
20 mm	20 mm	15 mm
15 mm	15 mm	10 mm
e lengths of 20 metres.		
	Low pressure (i.e. header tank supply or low pressure) 20 – 30  2 – 3 25 mm 25 mm (see Note 3)  20 mm  20 mm  15 mm  rage water heater to a single elengths of 20 metres. ater outlet to tempering valve	Low pressure (i.e. header tank supply or low pressure)  20 - 30  2 - 3  25 mm  25 mm  20 mm  (see Note 3)  20 mm  20 mm

At dimensions & underground service locations to be checked prior to commencement of all works, DO NOT scale off drawings. Cross reference all drawings, confirm site levels, floor heights & restrictions prior to earthworks. If any discrepancies occur, ask the designer or contractor immediately before commencing works or ordering. COPYRIGHT: All drawings remain the property of AT Homes Ltd and are for use as described above and may not be used or re-produced in whole or part without written parmission. Any site/construction works are not to commence until Building Consent becomes unconditional.




BC 110464



17,102

#### Table 5: Water Heaters Paragraph 6.1.1 Water heater type Standard/Regulation Electric low pressure copper storage water heater NZS 4602 Electric storage water heater NZS 4606: Parts 1, 2 and 3 AS 1056: Part 1 Electric instantaneous water heater NZS 6335 Gas storage water heater Gas Regulations Gas instantaneous water heater Gas Regulations Solar storage water heater NZS 4613 (see G12/AS2) AS/NZS 2712 (see G12/AS2)

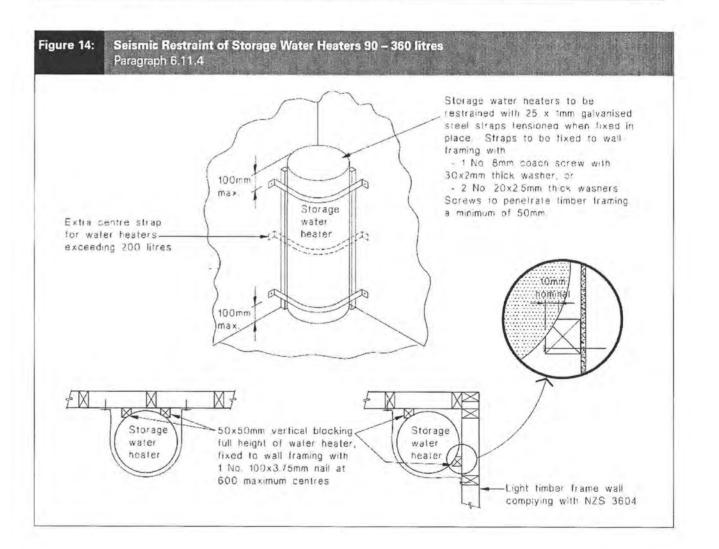

# Copyright 2010 A1 Homes NZ


Client Details : Justin MacPherson Address: 193 Tutere Street, Waikanae


н	WC	DETA	LS	
Wind: v/high	Date:	07.07.11	Scale:	N.T.
Earthq: A	Rev:		Drawn:	NE
Corrosion:Sea		acdare	hitech	ife.


22 of 22 EH153 aft NL732J Call 0800 A1homes 214663

www.Athomes.co.nz



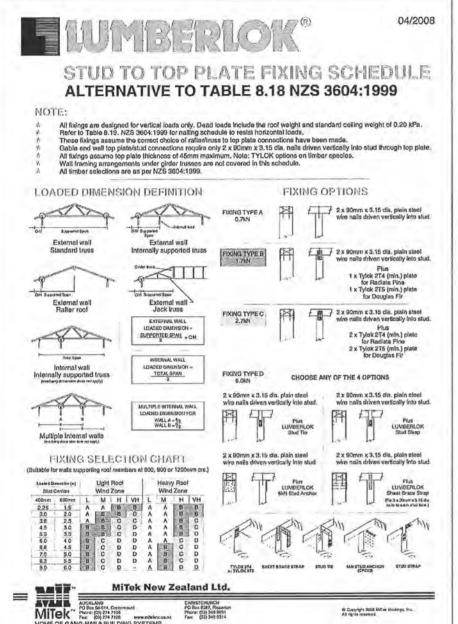

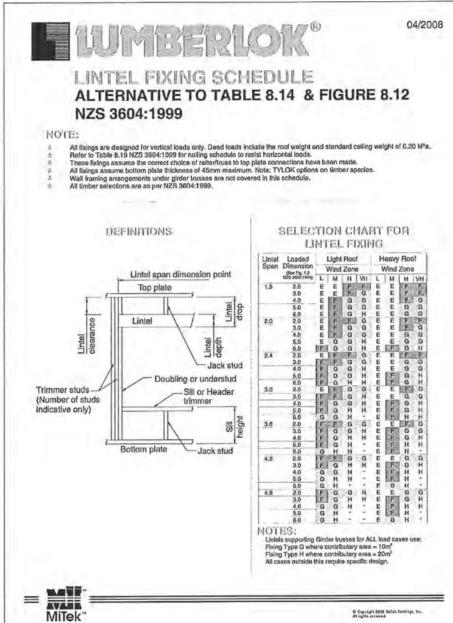

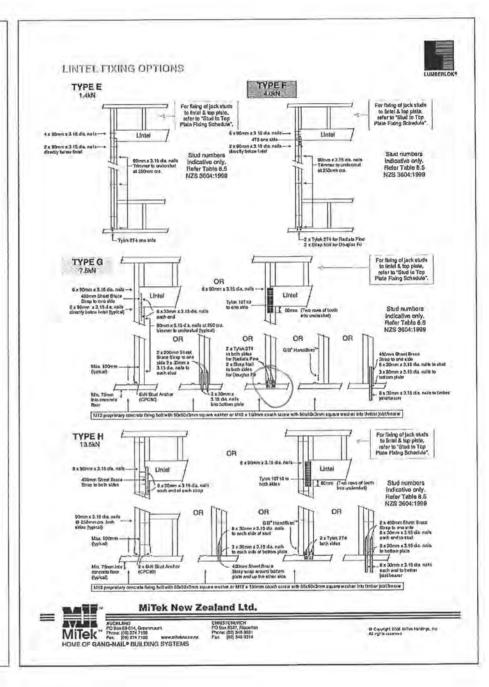

All dimensions & underground service locations to be checked prior to commencement of all works. DO NOT scale off drawings. Cross reference all drawings, confirm site levels, floor heights & restrictions prior to earthworks. If any discrepancies occur, ask the designer or contractor immediately before commencing works or ordening. COPYRIGHT; All drawings remain the property of AT Homes Ltd and are for use as described above and may not be used or re-produced in whole or part without written permission. Any site/construction works are not to commence until Building Consent becomes unconditional.



Client Details :
Andrew MacPherson
Address:
193 Tutere Street,
Waikanae

FIXING CHARTS

Wind: v/high Date: 06,07.11 Scale: N.T.S.
Earthq: A Rev: A: 29.08.11 Drawn: ND
Corrosionisea acularchitecture aa

Plan : Project No: Sheet no : 23 of 23

Call 0800 A1homes 2 1 4 6 6 3 www.A1homes.co.nz

Copyright 2010 A1 Homes NZ

Additional Information

"If its made of concrete we can do it"



# PRODUCER STATEMENT - SUPPLY -

Issued By:

Larsens Concrete & Drainage

To:

**Kapiti District Council** 

In Respect of:

Ele10 Plus - 10,000 L Underground Tank & Pump System

Larsens Concrete & Drainage Ltd were engaged to supply the above item to KCDC Plan Change 75 specification and AS/NZS1546 and AS/NZS1547 Standards; at Mr A MacPherson 193 Tutere Street, Waikanae

The article has been built and installed in accordance with the above standards and as described in our technical descriptions and drawings as issued by Larsens Concrete & Drainage.

I believe on reasonable grounds that subject to;

(i) all proprietary products meeting the performance specification requirements that this item is constructed and installed in accordance with the New Zealand Standards as listed above.

Signe


Dat Dat

Note: This producer statement covers only these sections of the work specifically referred to in the details above.

Some items of installation are required to be performed by others and we are not qualified to inspect these or these have not yet been performed.

- Electrical Connection
- House Plumbing Connection
- In Ground installation

437 Heads Road WANGANUI Phone: (06) 344 5911 Fax: (06) 344 8189

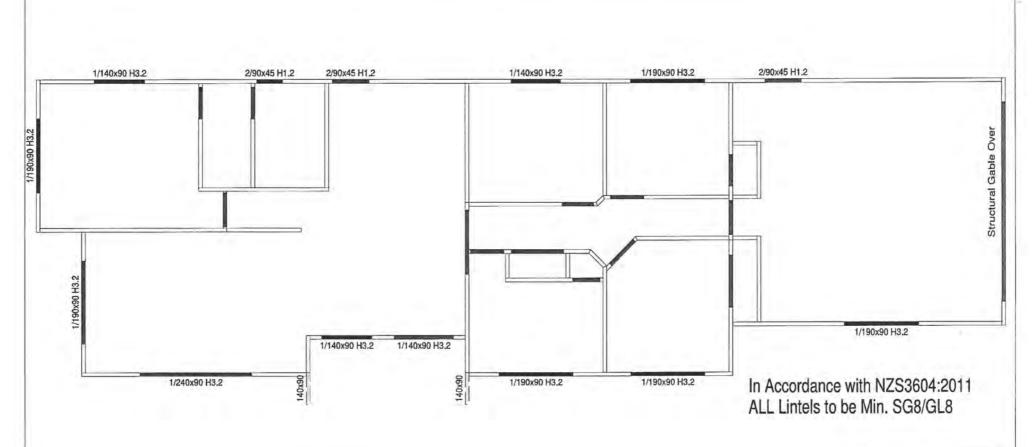



www.prenailsystems.co.nz



Company	1.70	
Pre-nail Syste	emsLID	
Curlomer		
A1 Homes		
Builder		
Job Nama	400000	
MacPherson	NL732J	
Site Address	T. T. Their C.	111
193 Tutere St	reet. Waika	anae
TOWNS .		
Detailer		
S Wragg		
Level		
First Floor		
	Scale	Date
Q87463	Fit	7/13/2011

# BC 110Apt



# **Electrical Certificate of Compliance**

for a low voltage installation if prescribed electrical work has been done on any part of it and the prescribed electrical work involved placing, replacing, or repositioning conductors or fittings attached to

3699265 No.

No, of attachments

To be completed whether or not an Inspection is required.
CUSTOMER INFORMATION - PLEASE PRINT CLEARLY
Name of customer T. VAN TIENEN. Phone:
Address of installation 1933 TOTERE ST WAZKANAE.
Postal address of customer (if not as above) 30 DELL RO RAUMATE SOUTH.
DECLARATION OF CONFORMITY (Please tick (/) appropriate boxes)  In accordance with Regulation 58 of the Electricity (Safety) Regulations 2010, the design of the installation or part of the installation to which this certificate applies  (a) complies with either Part 2 of AS/NZS 3000:2007 or Part 1 of AS/NZS3000:2007 and Regulation 59 and  (b) the supply system of the installation or part of the installation to which this certificate applies is 230V/400 V MEN or attached other system
WORK DETAILS  CAS HOR  IN IGA Wall Due Please tick (/) as appropriate where work includes:
No. of socket outlets No. of water heaters Mains Main earthing system
Was any installation work carried out by the homeowner?  Yes  No  MEN Switchboard closest to point of supply  Electric lines
Description of work carried out (If necessary attach any pages with work done)
new house " fair So/B(NE but, main SA, 204 M.C.B) SU
B (Ir main Sw 2 x 40ARCBO, Levero AM. LITS protection 6x4)
R.C.D. 1/2 ZOAM.C.3'S, 2×16, 6×10)All circuits Except
HW protested by R.C.D'S. Mains 25 mm. Pre vive seplone
CERTIFICATION OF WORK (Please tick (/) appropriate boxes) 1 x w P O + lot for Portion or part of the installation and which and bentical adplies
bas been installed in accordance with the design detailed in the Declaration of Conformity section above
has had tests which are required by the Electricity (Safety) Regulations 2010 satisfactorily completed
has an earthing system that is correctly rated
is safe to connect to a power supply  Signature:
ELECTRICAL WORKER SETAILS
Name GLEN MACTHERSON Registration No. 6-19323
Company POWER 260 YET Contact Ph No. DZ 345207
Signature 29/1/12
INSPECTION DETAILS Electrical work requiring inspection by a registered electrical inspector
Mains work (mains, MEN switchboards closest to Validity authorities of the point of supply, or main earthing systems)  Work carried out in accordance with Part 1 of AS/NZS 3000:2007  I certify that the items identified above are electrically safe and that the inspection has been carried out in accordance with the Electricity (Safety) Regulations 2010.
Name Ich Ducco 23RAGTra2013 No. I 258574
Signature Allanan Patel 7/2/12
Signature: Antart Dh. No. 221. 1.11

ANGE MACHERSON 0212149101

PRODUCER STATEMENT - HEAD FLASHING INSTALLATION (PS 3)
Building Consent No: BC 1/0463 / H
Issued by: (Aluminium Joinery Supplier Name) ELITE WINDOWS & DOORS
To: (City/District Council) KCDC
In respect of Building Consent Application Number: 8c 110463/4
Granted To (Building Consent Applicant): ANGUS MCPHERSON
In Relation to (Description of Building Work): Aluminium Joinery Head Flashings
103 TITCOS ST. LALVA JAS
At: (Address) 195 TUTERE DI, WATRANTE
Lot: 89 DP: 47126
GLITE WINDOWS
We @ DookS are satisfied that the head flashings supplied and installed are
compliant to E2 AS1.
Due to the wind zone, the head flashings have been sealed between the head flashing and
joinery flange. Head flashings are available in 5mm increments, and as such, the gap
between the 2 sections will vary based on building tolerances
The Window Association of New Zealand's Technical Committee stance, a gap in this
location aids in reducing capillary action, and ensures the head flashing can be fitted within
a tolerance range, and delivers the compliance requirements of E2.
As such. \(\frac{\xi}{\xi}\) DooRS accepts the responsibility of the head flashing detail as
installed Aluminium Systems and the Window Association of New Zealand endorses the
head flashing detail installed with a gap between head flashing and joinery.
Head Flashing signed (on behalf of): AB EDCIN 18/10/13
Head Flashing signed (on behalf of): Date: 10/10/13
Head Flashing Suppliers Address: 24 BIRMINGHAM ST PARAPARAUN
Hand Broking avantions Bhons DCC 9026668

Palmerston North Phone: 06-356 7649 06-355 3193

quins.pn@xtra.co.nz

lawkes Bay

Phone: 06-870 0599 06-870 0190 Fax: Email: quins.hb@xtra.co.nz

# BUILDINGS ROOFI

We're Strong on Construction, Selection & Customer Care

Levin Head Office and Manufacturing Plant 20-30 Coventry Street, PO Box 1087, LEVIN Phone: 06-367 9480

06-367 0795 Email: quins.levin@xtra.co.n. www.quinbuildings.co.nz

Dear A K Construction

WARRANTY 193B Tutere Street, Waikanae on Invoice 65308

Date of Supply: 02.10.2012

Warranty Terms;

Colorcote ZMX pre-painted metal products used for Residential Buildings will perform as follows.

ZMX 10 years. 1. Resistance to flaking, peeling and excessive fade.

2. Will not perforate as a result of corrosion

ZMX 15 years.

Colourcote products will inevitably weather, chalk and fade over time as a result of normal wear and tear.

If the product fails to perform as warranted we will, at our sole option, repair or replace the affected material.

Please note this warranty is subject to the following terms and conditions:

This warranty will not apply to weathering, chalking or fading over time as a result of normal wear and tear.

If inappropriate fastenings are used this warranty will not apply.

Defects caused by faulty design, or method of manufacture of Residential Buildings are not covered by the warranty.

We must be given the opportunity for inspection on site prior to any remedial action being offered or taken.

Damage or corrosion resulting from the following are not covered by this warranty:

Damage sustained during storage, handling, or installation.

Damage sustained after installation. 2)

Causes after the product has left our control. 3)

Failure to remove debris leading to the accumulation of moisture retaining matter in gutters and 4)

Our liability under this warranty shall in all cases be limited to replacing or repairing the defective product as specified above excluding labour. Any repaired or replaced product will be covered by this warranty up to the unexpired portion of the warranty of the original product. Quin Roofing Ltd will not be liable for consequential loss or damage. All claims must be made promptly in writing and accompanied by the original warranty document. This warranty does not in any way affect the rights of a consumer under the Consumer Guarantees Act.

#### MINIMUM MAINTENANCE REQUIREMENTS - www.colorcote.co.nz

Washing of Naturally Unwashed Areas every 6 months -e.g - Wall Cladding.

Removal of Debris from gutters every 6 months.

Any noticeable buildup of salt deposits and/or other contaminants are removed when identified. 3.

When considering overpainting, please consult with your local distributor to ensure correct procedures are 4. undertaken.

Inspection of the roof, including fasteners, repair any damage every 6 months

Regular Washing of Colorcote®ZMX™ products increases the durability by reducing attack from airborne salts and pollutants. Colorcote®ZMX™ products should be washed manually with water and a sponge or a soft nylon-bristled brush. For large areas it may be appropriate to use water blasting at pressures up to 20mpa.

This roof was installed by:

Signature of Installer:

And carries a workmanship warranty for: 5 Mears

Signature of property owner or agent-

Date:

PLEASE RETURN A SIGNED COPY OF THE WARRANTY TO THE ROOFING MANUFACTURER

This warranty is issued by (the roofing manufacturer):

Yours faithfully

Bruce Love Roofing Manager Quin Roofing Ltd

EDGINTON ROOFING

New Roofing, Re-Roofing, Wall Cladding, Maintenance and Repairs Long Run Roofing at it's finest call now for your free quote

For all roofing enquiries and sales contact our Levin factor

Manufacturers and suppliers in Zincalume and Coloursteel of:

Corrugate Trimline 6 Rib

Mini Corrugate Weatherboard

Custom Flashings to 6.5m

Clearlite Ridge Barge

Nails

Screws **Building Papers** Netting Sealfoam

Sectional Doors Roller Doors Tilta Doors Automatic Openers

For all garage enquiries and sales contact our agent in your area on 0800 GARAGE - 0800 427 243

Palmerston North Phone: 06-356 7649 06-355 3193

quins.pn@xtra.co.nz

Hawkes Bay Phone: 06-870 0599 06-870 0190

Fax: quins.hb@xtra.co.nz

BUILDINGS ROOF

We're Strong on Construction, Selection & Customer Care

Levin Head Office and Manufacturing Plant 20-30 Coventry Street, PO Box 1087, LEVIN Phone: 06-367 9480 06-367 0795

Ernail: quins.levin@xtra.co.n. www.quinbuildings.co.nz

Dear A K Construction

WARRANTY 193B Tutere Street, Waikanae on Invoice 65308

Date of Supply: 02.10.2012

Warranty Terms;

Colorcote ZMX pre-painted metal products used for Residential Buildings will perform as follows.

1. Resistance to flaking, peeling and excessive fade. ZMX 10 years.

2. Will not perforate as a result of corrosion

ZMX 15 years.

Colourcote products will inevitably weather, chalk and fade over time as a result of normal wear and tear.

If the product fails to perform as warranted we will, at our sole option, repair or replace the affected material.

Please note this warranty is subject to the following terms and conditions:

This warranty will not apply to weathering, chalking or fading over time as a result of normal wear and tear.

If inappropriate fastenings are used this warranty will not apply

Defects caused by faulty design, or method of manufacture of Residential Buildings are not covered by the warranty.

We must be given the opportunity for inspection on site prior to any remedial action being offered or taken.

Damage or corrosion resulting from the following are not covered by this warranty:

Damage sustained during storage, handling, or installation.

Damage sustained after installation. 2)

3) Causes after the product has left our control.

Failure to remove debris leading to the accumulation of moisture retaining matter in gutters and 4) downpipes.

Our liability under this warranty shall in all cases be limited to replacing or repairing the defective product as specified above excluding labour. Any repaired or replaced product will be covered by this warranty up to the unexpired portion of the warranty of the original product. Quin Roofing Ltd will not be liable for consequential loss or damage. All claims must be made promptly in writing and accompanied by the original warranty document. This warranty does not in any way affect the rights of a consumer under the Consumer Guarantees Act.

#### MINIMUM MAINTENANCE REQUIREMENTS - www.colorcole.co.nz

Washing of Naturally Unwashed Areas every 6 months -e.g - Wall Cladding.

2 Removal of Debris from gutters every 6 months.

Any noticeable buildup of salt deposits and/or other contaminants are removed when identified. 3.

When considering overpainting, please consult with your local distributor to ensure correct procedures are 4. undertaken.

Inspection of the roof, including fasteners, repair any damage every 6 months

Regular Washing of Colorcote®ZMX™ products increases the durability by reducing attack from airborne salts and pollutants.

Colorcote®ZMX™ products should be washed manually with water and a sponge or a soft nylon-bristled brush. For large areas it may be appropriate to use water blasting at pressures up to 20mpa.

This roof was installed by:

Signature of Installer:

And carries a workmanship warranty for : 5 bears

PLEASE RETURN A SIGNED COPY OF THE WARRANTY TO THE ROOFING MANUFACTURER

This warranty is issued by (the roofing manufacturer):

Signature of property owner or agent:

Yours faithfully

Bruce Love Roofing Manager Quin Roofing Ltd

EDGINTON ROOFING

New Roofing, Re-Roofing, Wall Cladding, Maintenance and Repairs Long Run Roofing at it's finest call now for your free quote

For all roofing enquiries and sales contact our Levin factor

Manufacturers and suppliers in Zincalume and Coloursteel of:

Corrugate Trimline

6 Rib

Mini Corrugate Weatherboard Custom Flashings to 6.5m Clearlite Ridge Barge

Nails

Screws **Building Papers** Netting Sealfoam

Sectional Doors Roller Doors Tilta Doors Automatic Openers

For all garage enquiries and sales contact our agent in your area on 0800 GARAGE - 0800 427 243

"If its made of concrete we can do it"



# PRODUCER STATEMENT - SUPPLY -

Issued By:

Larsens Concrete & Drainage

To:

Kapiti District Council

In Respect of:

Ele10 Plus – 10,000 L Underground Tank & Pump System

Larsens Concrete & Drainage Ltd were engaged to supply the above item to KCDC Plan Change 75 specification and AS/NZS1546 and AS/NZS1547 Standards; at Mr A MacPherson

The article has been built and installed in accordance with the above standards and as described in our technical descriptions and drawings as issued by Larsens Concrete &

I believe on reasonable grounds that subject to;

all proprietary products meeting the performance specification requirements that this item is constructed and installed in accordance with the New Zealand Standards as listed above.

Signed

Dated: 4/8/2011

Note: This producer statement covers only these sections of the work specifically referred to in

Some items of installation are required to be performed by others and we are not qualified to inspect these or these have not yet been performed. Electrical Connection

- House Plumbing Connection
- In Ground installation

437 Heads Road WANGANUI


Phone: (06) 344 5911 Fax: (06) 344 8189

# Hamish Wells Engineer

Postal Address: P O Box 188, Otaki 202 Otaki Gorge Road Otaki

Phone: (06) 3646728 Mobile: (0274) 459757 Engenr@xtra.co.nz

Site suitability retest report in terms of Sec 3 NZS 3604:1999 "Site requirements" for: Angus McPherson at 193 Tutere Street Waikanae beach

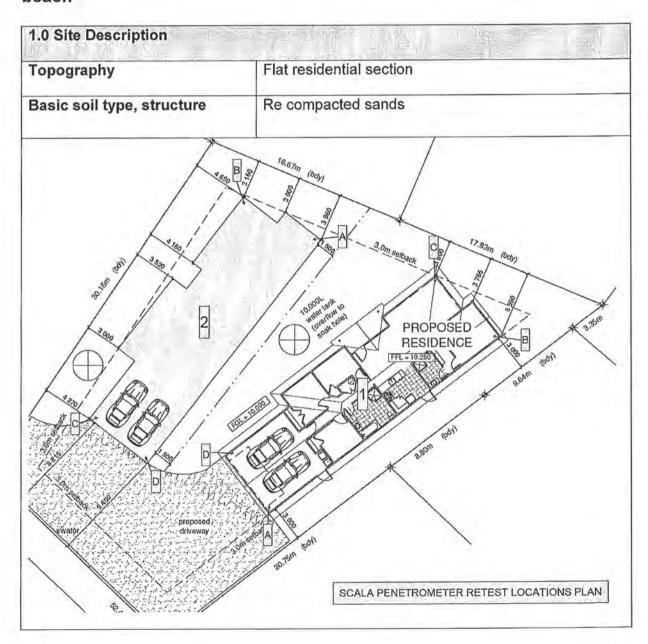

## REVISED INFORMATION

Angus McPherson 193 Tutere street - Waikanae beach.

Depth of test in	Š. pr	Hous	e site 1			House	site 2	
mm from EGL	Α	В	С	D	Α	В	С	D
0	4		-	-	100	12.	1 2	-
100	1	1	3	3	1	1	1	1
200	3	2	4	4	2	3	4	3
300	3	3	5	10	3	4	5	4
400	5	5	6	15	5	7	7	6
500	6	6	7	16	7	8	9	11
600	6	6	7	20+	7	9	9	12
700	7	7	8		7	13	10	7
800	7	7	8		8	13	7	8
900	7	8	12		9	14	8	9
1000	5	9	15		10	14	8	9
1100	5	7	18+		10	6	8	9
1200	5	7	11		11	7	8	9
1300	5	5			9	6	7	9
1400	5	7			9	6	8	8
1500								

#### 3.0 Result analysis:

Scala penetrometer tests were taken across the proposed building platforms as indicated on the site plan.

Results indicate q allowable ≥ 100kpa safe allowable bearing to be at variable depths from 200mm 300 below EGL at the time of testing.

#### 4.0 Recommended foundations:

Standard foundations to NZS 3604:1999 are suitable for these sites.

Should you require any further information please contact me directly.

Yours faithfully

A.T. hell.

Hamish Wells 17082011

# BC 110464

	H1 I	nsulatio	n	Calcula	tion M	ethod	
Client:		herson					
Address:	193 Tu	tere Stree	et, V	Naikanae			
Climate Zone:	2						
Designer:		ign archite	ectu	ure Ltd			
Date:	7/07/20	011					
Construction Deta							
						, R3.2C insulation	
					eet clade	ding R2.2W insula	ation
	@ 480crs		800	ocrs			
	ated cond		=				
Glazing: double	glazing a	ummum					
Calculations							T 739
Total glazing (m²) =						ea (m²) =	117.
Total wall area (m²)					Root Are	ea (m²) =	117.
Glazing/wall area =				20%		Glazing is under	30%
Reference (Ref) Bi	uilding						
ARoof	AWall	AFloor		A30% total v	vall area	AGlazing - A30%	total wall area
HL Ref = 2.9	+ 1.9	+ 1.3	+	0.26	+	0.31	ŗ
HI p-1 117.80	89.07	117.80		38.1	7	0.00	)
HL Ref = 117.80 2.9	+ 1.9	+ 1.3	+	0.26	+	0.31	
HL Ref = 40.62	+ 46.88	90.62	+	146.8	2 +	0.00	21
HL Ref =	324.94						
Proposed (Ppsd) I	Building						
ARoof	AWall	AFloor		AGlazing			
HL Ppsd = RRoof	+ RWall	+ RFloor	+	RGlazing			
LII part117.80	102.03	117.80		25.22			
HL Ppsd = $\frac{117.80}{2.80}$	1.80	+ 1.10	+	0.26			
HL Ppsd = 42.07	+ 56.68	+ 107.09	+	97.00			
HL Ppsd =	302.84						
	HL Ref						
HL Ppsd ≤	, ,						

Pre-Nall Systems LTD

Mitel Ken Zeplanden

sign Statement : Page 1

Building Consent No.; Nites 2020 Engineering 4.6.4.23

Client: A1 Homes

Phone

MacPherson NL732J 193 Tutere Street 1 Waikanae

DISTRICT

#### MITEK FABRICATOR DESIGN STATEMENT

This statement is issued by MiTek accredited fabricator Pre-Nail Systems LTD, being licensed to use the MiTek 20/20TH software, to the client listed above and may be used by the Building Consent Authority to assist in determining compliance with the New Zealand Building Code.

D87483

MITek 20/20<sup>TM</sup> TRUSS DESIGN DATA

The MITek 20/20<sup>TM</sup> computer design for this job is based on the following design parameters entered into the program. The Fabricator shall ensure that these job details are current and relevant to the project for the design of the GANG-NAIL trusses.

22,500 deg

Job Details

Roof Truss Timber Group:

Roof Material: Dead Load:

Restraints: Live Load:

PNS MSG H1.2 Galv Iron .5mm 0.210 kPa 900 mm centres Qur = 0.250 kPa Oc = 1.100 kN

Importance Level:

Pitch: Celling Material:

Slandard Dead Load: 0.200 kPa Restraints: 450 mm centres Live Load: Qc = 1.400 kN

Design Working Life 50 years

Nominal Overhang: 600 mm

Wind Area: Pressure Coeff. Very High (50.0 m/s)

Gpe = varies; Cpl = -0.30, 0.20

The timber for these GANG-NAIL trusses shall be treated to the requirements of NZS 3502:2003 and shall be graded to the requirements of NZS 3503:1993. Unless otherwise noted, this design assumes that the steel fixings and timber connectors proposed are located in a "closed environment", as defined by NZS3604:1999 Section 4.

GANG-NAIL Truss List
Legend: \*= detail only, 7 = input only, Tax WB = windbeam required ? = input only, Txx = failed design, Ø = non certified, Unmarked trusses = designed successfully. LB = lateral bracing required

								-		A STATE OF THE STA				
Truss	Qty	Span (mm)	Pitch (deg)	Spacing (mm)	Truss	Qty	Span (mm)	Pitch (deg)	Spacing (mm)	Truss	Qty	Span (mm)	Pitch (deg)	Spacing (mm)
EN01	1	8000	22.500	900	T01	2	3578	22.500	900	J02A	1	1777	22.500	900
EN02	1	3980	22.500	900	T02	7	7200	22,500	900	J02B	1	1777	22,500	900
EN03	1	3700	22,500	900	T04	7	6000	22,500	900	J02C	1	1777	22,500	900
*HB01	2	5908	16.325	900	T05	4	6855	22.500	900	JO3A	1	2677	22,500	900
*HB02	1	2505	16.325	900	T06	1	3980	22,500	900	*R01A	1	1490	22.500	900
J01	1	2877	22,500	900	T07	1 6	3700	22,500	900	*R02A	2	913	22.500	900
J02	1	1777	22,500	900	V01	1.50	1490	22.500	900	JO1A	1	2677	22,500	900
103	1	2677	22.500	900	V02	1	1501	22.500	900	JO1B	1	2677	22.500	900
*R01	1	1490	22,500	900	V03	1	601	22,500	900	JO1E	1	2877	22.500	900
*R02	2	913	22,500	900	*HB02A	1.000	2505	16,325	900	T03	1	6000	22.500	900
*R03	2	7200	22.500	900	J01C	月豐	2677	22,500	900	T08	1	3700	22.500	900
*R05	2	5180	22,500	900	JOID A	1188	2677	22.500	900	TG01	1	7200	22.500	900
*R07	2	4900	22.500	900	JO1F	37 4	2677	22.500	900	TG01A	1	7200	22.500	900

Total quantity: 61

The computer design input has been carried out by:

Name of Detailer:


On behalf of:

Pre-Nail Systems LTD

Dale: ... Tuesday, 12 July 2011....

Qualifications and Title:



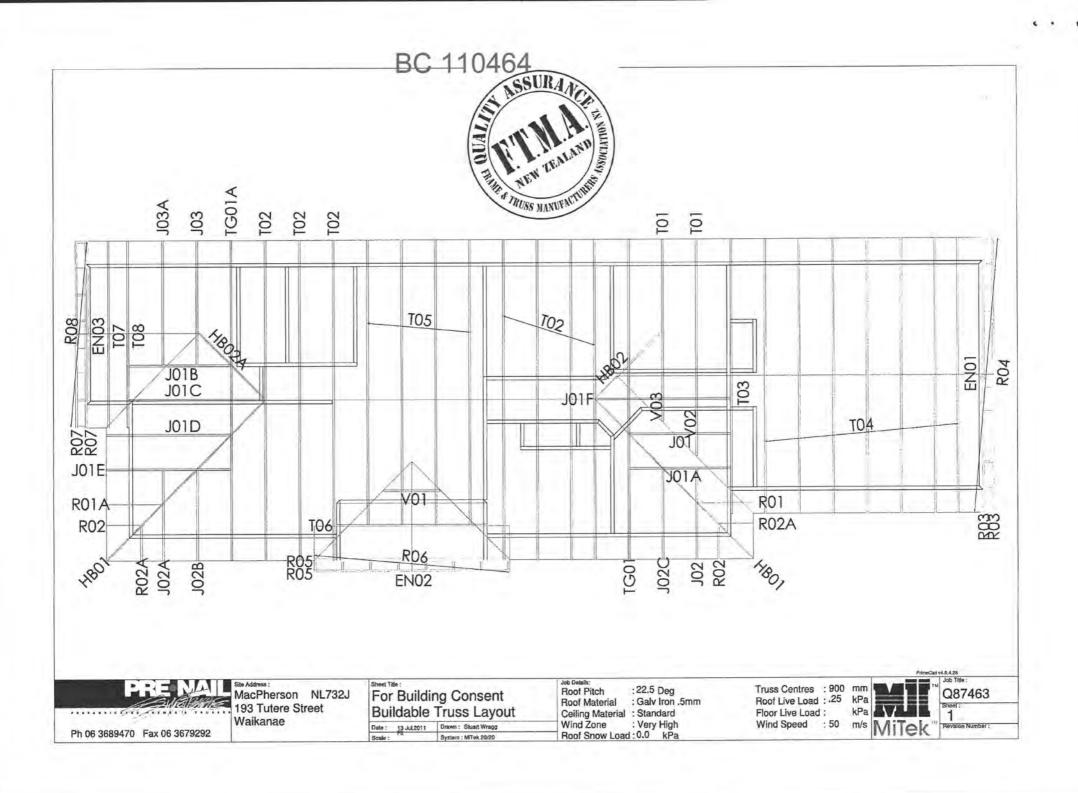

# **Truss Fixings**

■ D - Pair of LUMBERLOK Wire Dogs

X - LUMBERLOK JH47x90 Joist Hanger Z - LUMBERLOK JH47x120 Joist Hanger

P - LUMBERLOK JH47x190 Joist Hanger

E - LUMBERLOK JH95x165 Joist Hanger

O - Pair of LUMBERLOK CT200 Ceiling Ties

H - LUMBERLOK CT400 Cyclone Tie

B - LUMBERLOK CT600 Cyclone Tie

M - Pair of LUMBERLOK Multi Grips

NP - LUMBERLOK Nailon Plate

N - LUMBERLOK N21 Diagonal Cleat


W - Pair of LUMBERLOK CPC40 Cleats

K - LUMBERLOK TTP 16kN Truss to Top Plate set

# **Roof Bracing**

LUMBERLOK Roof Bracing Specifications brochure 08/2006 for end fixing details.


The brace must be located such that it forms an angle of 45° ± 5° to the wall

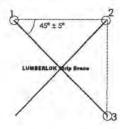


#### NOTES:

All other areas must have a minimum of a pair of 90mm skew nails for truss to top plate connections.

LUMBERLOK Timber Connectors Characteristic Loadings Data brochure 03/4

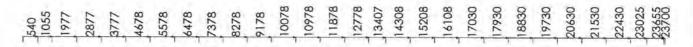

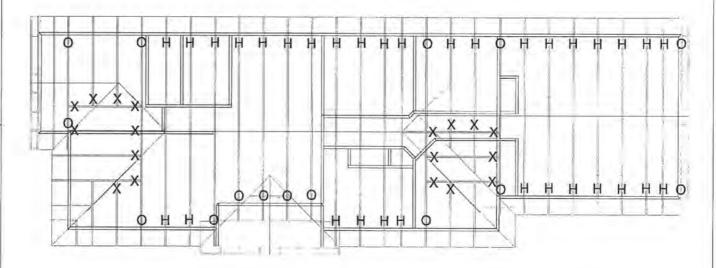

In accordance with NZS 3604 - 1999 All remaining unlabeled Truss to Top plate connections
To have a minimum of 2x100/3.15mm Skewed Nails & a Pair of Z-Nails

All remaining unlabeled Truss to Truss connections to have a minimum of 2x100/3.15mm Skewed Nails





MacPherson NL732J 193 Tutere Street Waikanae

For Building Consent Truss Fixings

Dale: 13 Jul 2011 Drawn: Stuart Wragg

:22.5 Deg Roof Pitch Roof Material : Galv Iron .5mm

Ceiling Material : Standard Wind Zone : Very High Roof Snow Load: 0.0 kPa Truss Centres : 900 mm Roof Live Load : .25

Floor Live Load: Wind Speed : 50. m/s

Q87463

Ph 06 3689470 Fax 06 3679292

110464, Final, 2/5/13







# **BEVAN CONCRETE PLACING LTD**

127 Waerenga Rd ♦ OTAKI
Phone 0274 466 592 ♦ Office 06 364 5947
Email bevanconcrete@xtra.co.nz
www.bevanconcreteplacing.co.nz
You pay we'll lay

4 July 2013

Angus MacPherson

# RE: HOUSE FLOORS TUTERE ST WAIKANAE

To Whom It May Concern, Bevan concrete placing Ltd placed and finished the two house floors for Angus MacPherson.

JOB SITE: Tutere St Waikanae Beach

Yours sincerely

Grant Bevan BEVAN CONCRETE PLACING LTD

# Form 436

# BC. 110464.

# PROCESSING CHECKLIST

No = Plans, specifications & documentation not complying with the Building Code &/or Bld. Act (The reason specified alongside each prompt)  Yes = Plans, specifications & documentation complying with the Building Code &/or Bld. Act (The reason specified alongside each prompt) Building Code &/or Bld. Act (The reason specified alongside each prompt) N/A = Not Applicable to this application. (The deletion of whole sections as N/A is permitted) For alternatives comment below each section. Note - The further information requests are identified by hand written numbers and corresponding on FIR letters / e-mails sent	
N/A NO YES (Igustal Info/ Mahon , (Illine), Yilliamid & CRG Comments	
□ □ Wind zone High W/High SpecificGIS	
☐ ☐ Flooding / ponding hazards	
□ Slippage/ fault line nazards	Facility
□ □ Slippage/ fault line hazards	
Subsidence/ soft soil hazards	
□ □ Grosion zone (Sea spray or Zone 1GIS	
□ □ Soil contamination	
☐ ☐ ☐ Distances to boundaries / siting District plan	
□ □ Floor levels/ contoursE2/AS1 & NZS 3604 E1	
□ □ Two or More AllotmentsSec 75 – 83 Bid Act □ □ □ Noise / sound insulation (airport & highway)	
specific Design (Verified Online PS2 B1 B2 VM1)  Comments	
PSI Design Certificate BI B2 VMI  BI B2 VMI  Galculations VMI  GPeng Verified Online	
Comments	
Concrete / Foundation Plan (NZS 3604 NZS 4210 & 4229 E2/ASI)	Daniel Control
Layout Layout dimensions NZS 3604	*****
□ □ ■ Layout dimensions	
☐ ☐ ☐ Control joints	
☐ ☐ Slab thickening	
Section Depth & width	
Section  Depth & width	
DPM	*********
DPM	1 MIL
Engineer design and Calcs	in old the
Specify reason	· · · · · · · · · · · · · · · · · · ·
Alternativespecify reason	

nber / Subfloor Plan (NZS3604 NZS 3602 & 3640, B1,B2)	Comments
out	
	***************************************
□ □ Layout dimensions □ □ □ Bearers detailsB1; B2	engania and engania and and and and and and and and and an
Alternativespecify reason	manufacture and the second
ction	
□ □ Piles post sizes & treatment NZS 36043502;3640,82	
□ □ □ Pile c/cNZS 3604NZS 3604:B2	
□ □ Fixing	
□ □ Ventilation& Access to sub floor spaces	***************************************
□ □ Alternativespecify reason	
· / /	Engineer design)
If the addition is an upper storey show details on upgrading existing foundations, joints, pile	es, elc (may require Engineer design)
4 11	
a .	
loor plans / layout (B1, B2, C1-4, D1, E3, F7, G1, G2, G12 G3, G9, G11, G13)	Comments
toot plans is any one of	Comments
eneral	
N/A NO YES  Room dimensions	
Room dimensions	unannamanaman manaman m
□ □ ■ Sectional lines	.,,,,,,,,,,,,,,,,,,,,,,,,,,,,,,,,,,,,,,
□ □ Location of partitions	
☐ ☐ ☐ All designated spaces	
D D Lintels NZS 3604;B2	
D D Beams NZS 3604, B2 by engineerB1 B2	
□ □ ☑ Point loads by engineer or prenallerB1 B2	
□ □ ☑ Smoke detectors	
□ □ ✓ Wet areas / WCs	
Alternativespecify reason	Author Control of the
hall an evicting floor plan & a proposed floor plans	
Facility provided for washing metalist food by Preparation Area and Access to Facility Paragraphs 1.1.2 and 1.5	
Preparation Area and Access to	
1 vie	
	2000
tet II / Francisco pt po po	Comment
Wall / Framing B1, B2, E3	
General  Identify engineering / Structural items/ portalsB1 B2	
Identify engineering / Structural items/ portais	11 1 - Strell
N7S 3604 B1 B2	M. Mansury there were the
Stud c/c as per wind zone NZS 3604B1 B2	Shall to the
Stud c/c as per wind zone NZS 3604B1 B2	£ 10001 UF
□ □ ☑ Building wrap	
Stud heights of rooms	
☑ □ Alternativespecify reason	

A second section as	602 &3640 B1B2E2 E2/ASI				Com	ments
ssed / by prenalier of	Framed roof NZS 3604					
NA NO YES						
□ □ □ Fixing	ayout & detailsBI B2			**************		
□ □ □ Correc	t layoutB1	******		611-23236 2811-12		
□ □ ■ Max s	oan (12m or Engineer)	.B1				
🗆 🗆 🗆 Purlin	or batten c/cB1 B2 s / BeamsBI B2					
□ □ Rafter	s / BeamsBI B2 ativespecify rea					
□ □ Altern	ativespecity rea	ason				
of aladding - Metal :	Profiled Metal; Masonry, M profile	lembranes Code E2,	E2/ASI B2	50		
D D Pltch	profile	All fillen many Kyl	Way your	ween and	Manual Manual 1991	
D D D Under	layE2	O. C.				
n n n hasn	ngs	S. S			THE RESERVE OF THE PARTY OF THE	*******************
Paran Paran	etsB1 E2 B2	***********	extension in the second			
AT II II Memi	rane Roofs and substrate	Code EZ/ASI DZ	2 1200	distribution ()	and the second section of the second	
N□ 🗗 🗆 Gutte	rs, Barges & Fascias detainativespecify re	Refer Ez, section o.	3, 67 0,0.0		,,,,,,,,,,,,,,,,,,,,,,,,,,,,,,,,,,,,,,,	.,,,,,,,,,,,,,,,,,,,,,,,,,,,,,,,,,,,,,,
□ □ □ Alterr	ativespecify re	eason				wa saran aynerienced
. Il allow of modiled m	etal roof cladding shall be by	trained installers, app	roved by the tile n	ianufacturer	or NZ agent, in so	me cases experiences
ilders underlake instal	lation, refer E2, section 8.4, o	cl 8,4,2 'General'.				
(Inchis ministra		3	1.			
Calve 110	16.1 C.Ku (00	A11) - 1100	ride			
Dirach And	RY KING X	1				
				P. D	Co	nments
1- delingo C-J-D1	& B2 E2/AS1, Branz good pr	actice Guides & Weath	er tightness Vol 1	2&3	CO	Itinoms
	sk matrix Cavity or direct ck VeneerE2 "The brid nber WeatherboardE2 uccoB1 NZS ofiled MetalE2 Meta	Branz Timber Gulde 3604 Branz good pra al Roofing Practice; B	Vol 1&2; B2 ctice guide; B2	Chielet. I.l.	(III	
	ck VeneerE2 "The brich of the brick of	Branz Timber Guide 3604 Branz good pra al Roofing Practice; B 2: E2; B2 good practice guide; I E2; B2	Vol 1&2; B2 ctice guide; B2	Chieff I.A	ald.	
	ck VeneerE2 "The brit nber WeatherboardE2 uccoB1 NZS ofiled MetalE2 Meta ywoodE2; B2	Branz Timber Gulde 3604 Branz good pra al Roofing Practice; B 2: E2; B2 good practice guide; I E2; B2	Vol 1&2; B2 ctice guide; B2	Olneil III		
	ck VeneerE2 "The brid nber WeatherboardE2 ucco	Branz Timber Gulde 3604 Branz good pra al Roofing Practice; B 2: E2; B2 good practice guide; I E2; B2	Vol 1&2; B2 ctice guide; B2	Chieff I.A		
	ck VeneerE2 "The brich of the brick of	Branz Timber Guide 3604 Branz good pra al Roofing Practice; B 2: E2; B2 good practice guide; I E2; B2	Vol 1&2; B2 ctice guide; B2	Olneil III		
	ck VeneerE2 "The brid nber WeatherboardE2 ucco	Branz Timber Gulde 3604 Branz good pra al Roofing Practice; B 2: E2; B2 good practice guide; I E2; B2	Vol 1&2; B2 ctice guide; B2	Olneil III		
	ck VeneerE2 "The brid nber WeatherboardE2 ucco	Branz Timber Gulde 3604 Branz good pra al Roofing Practice; B 2: E2; B2 good practice guide; I E2; B2	Vol 1&2; B2 ctice guide; B2	Olneil III	mety box,	awtneat
D D Br	ck VeneerE2 "The pro- mber WeatherboardE2 ucco	Branz Timber Gulde 3604 Branz good pra al Roofing Practice; B 2: E2; B2 good practice guide; I E2; B2	Vol 1&2; B2 ctice guide; B2	Olneil III	mety box,	
	ck VeneerE2 "The pro- mber WeatherboardE2 ucco	Branz Timber Gulde 3604 Branz good pra al Roofing Practice; B 2: E2; B2 good practice guide; I E2; B2	Vol 1&2; B2 ctice guide; B2	Olneil III	mety box,	awtnent
Bracing NZS 36	ck VeneerE2 "The brite nber WeatherboardE2 ucco	Branz Timber Gulde 3604 Branz good pra al Roofing Practice; B 2: E2; B2 good practice guide; E2; B2	Vol 1&2; B2	excup	mely box,	alstrelef 
Bracing NZS 36	ck VeneerE2 "The brite nber WeatherboardE2 ucco	Branz Timber Guide 3604 Branz good pra al Roofing Practice; B 2: E2; B2 good practice guide; E2; B2	Vol 1&2; B2	except	mety box,	als/nsu/
Bracing NZS 36	ck VeneerE2 "The brid nber WeatherboardE2 ucco	Branz Timber Guide 3604 Branz good pra al Roofing Practice; B 2 E2; B2 good practice guide; E2; B2 E2; B2 Ify reason	Vol 1&2; B2	excep	mely box,	abines f
Bracing NZS 36	ck VeneerE2 "The brid nber WeatherboardE2 ucco	Branz Timber Guide 3604 Branz good pra al Roofing Practice; B 2 E2; B2 good practice guide; E2; B2 Ify reason	Vol 1&2; B2 ctice guide; B2 ? B2	excep	meter box,	als/rees/
Bracing NZS 36	ck VeneerE2 "The brich of the rest of the property of the	Branz Timber Guide 3604 Branz good pra al Roofing Practice; B 2 E2; B2 good practice guide; E2; B2 Ify reason  VZS 3604 IZS 3604	Vol 1&2; B2 ctice guide; B2 ? B2	except	mely box,	als/nsu/
Bracing NZS 36	ck VeneerE2 "The brich of the rest of the property of the	Branz Timber Guide 3604 Branz good pra al Roofing Practice; B 2 E2; B2 good practice guide; E2; B2 Ify reason  VZS 3604 IZS 3604	Vol 1&2; B2 ctice guide; B2 ? B2	except	mely box,	als/nsu/
Bracing NZS 36	ck VeneerE2 "The brich her WeatherboardE2 ucco	Branz Timber Guide 3604 Branz good pra al Roofing Practice; B 2 E2; B2 good practice guide; E2; B2 E2 ; B2 ify reason  VZS 3604 EXS 3604	Vol 1&2; B2 ctice guide; B2 2	except	moly for,	alvinsus omments
Bracing NZS 36	ck Veneer	Branz Timber Guide 3604 Branz good pra al Roofing Practice; B 2 E2; B2 good practice guide; E2; B2 E2 ; B2 ify reason  VZS 3604 E3 3604 E3 3604 E3 3604 E4 NZS 3604 E5 NZS 3604 E6 NZS 3604 E7 NZS 3604 E7 NZS 3604	Vol 1&2; B2 ctice guide; B2 2 B2 B2	except	mely box,	alvinents
Bracing NZS 36	ck Veneer	Branz Timber Guide 3604 Branz good pra al Roofing Practice; B 2 E2; B2 good practice guide; E2; B2	Vol 1&2; B2 ctice guide; B2 2 B2 B2	except	mely for,	alvinsus
Bracing NZS 36  N/A NOYES  Bracing D St	ck Veneer	Branz Timber Guide 3604 Branz good pra al Roofing Practice; B 2 2 3 3 3 3 3 3 3 3 3 3 3 3 3 3 3 3 3	Vol 1&2; B2 ctice guide; B2 2 B2 B2 MARK	except	mely for	awinsuf Jomments
Bracing NZS 36  N/A NOYES  Bracing D St	ck Veneer	Branz Timber Guide 3604 Branz good pra al Roofing Practice; B 2 2 3 3 3 3 3 3 3 3 3 3 3 3 3 3 3 3 3	Vol 1&2; B2 ctice guide; B2 2 B2 B2 MARK	except	mely for	awinsuf Jomments
Bracing NZS 36  N/A NOYES  SUBBLE DE BROWN RES  N/A NOYES	ck Veneer	Branz Timber Guide 3604 Branz good pra al Roofing Practice; B 2 2 3 3 3 3 3 3 3 3 3 3 3 3 3 3 3 3 3	Vol 1&2; B2 ctice guide; B2 2 B2 B2 MARK	except	mely for	awinsuf Jomments

14/8

	Comments
neral	Comments
N/A NO YES	
N/A NO YES  U Unit 5%G4  U Ght 10%G7	annina anni
Ught 10%	armina de la companya
☐ ☐ ☐ Electrical	assessment and a second a second and a second a second and a second a second and a second and a second and a
☐ ☐ ☐ Mechanical ventilation	
□ □ Exterior space for awareness	3
azing	
azing □ □ □ Safety glassF2 □ □ □ Wind zoneB1. NZS 3604	
5 F Wind zone B1. NZS 3604	
□ □ □ Wind zone	
4/6 4 7	
Japan 2018	Comments
nsulation BRANZ Home Insulation Guide, NZS 4218, AS/NZS 2918	
— · · · · · · · · · · · · · · · · · · ·	
□ □ □ RoofH1H1H2	The state of the s
	Comments
Stairs / Landings / Handrails DI,sec 4	
□ □ □ Landing size	
Stair tread & risers	
	rirs)
	irs)  Comments
	comments
□ □ □ □ □ □ □ □ □ □ □ □ □ □ □ □ □ □ □	irs)  Comments
□ □ □ □ □ □ □ □ □ □ □ □ □ □ □ □ □ □ □	irs)  Comments
Decks / Balconies / Barriers DI, F4 & NZS 3604, Section 6 & 7,  Barrier & deck fixing durability	irs)  Comments
Decks / Balconies / Barriers DI, F4 & NZS 3604, Section 6 & 7,  Barrier & deck fixing durability	Comments  1 B2
Decks / Balconies / Barriers D1, F4 & NZS 3604, Section 6 & 7,	Comments  1 B2
Decks / Balconies / Barriers D1, F4 & NZS 3604, Section6 & 7,  Barrier & deck fixing durability	Comments  1 B2 D1 B1 B2
Decks / Balconies / Barriers D1, F4 & NZS 3604, Section6 & 7,  Barrier & deck fixing durability	Comments  1 B2 D1 B1 B2
re (Residential) NZBC F7;Cdoc	Comments
N/A NO YES	
☐ ☐ Travel distances max 24mC3.15	
H D Smoke detectorsF7F7	
☐ ☐ Wood burnersF7	
anació roccon	parameter and a second a second and a second a second and
☐ ☐ Alternativespecify reason	
Swimming Pool & Fencing Fencing of Swimming Pools Act 1987	Comments
1	
□ □ □ Refer to Compliance for sign off □ □ □ Specific Engineering Design	
Specific Engineering Design      Preprietary system/design	and the state of t
□ □ □ Preprietary system/design	
☐ ☐ Section/construction ☐ ☐ ☐ Pool/backwash discharging the sewer	
☐ ☐ Pool backwash discharging the sewer	
☐ ☐ ☐ Fence height	
	Comments
Ambiguity / Contradictions	and the same and t
□ □ Manufacturers Specs	
☐ ☐ ☐ Engineer compared with Designer/Architect ☐ ☐ ☐ Any Other contradictions	reconnection of the continuous co
☐ ☐ Any Other contradictions	
	the ballace th
Alternative Solutions  Record assessment, decision and reasons for decisions below. He proposal complies with the building code? Is there a determination evidence been provided (peer review, appraisal or determination)? solutions, other documents / standards / best practice guides / pub service history, product certification, professional judgment, building (Dec 2004). List any conditions / communications / actions:	Include reference to companion was desprised
Record assessment, decision and reasons for decisions below. He proposal complies with the building code? Is there a determination evidence been provided (peer review, appraisal or determination)? evidence been provided (peer review, appraisal or determination)? solutions, other documents / standards / best practice guides / pub solutions, other documents / standards / pest practice guides / pub	Include reference to companion was desprised
Record assessment, decision and reasons for decisions below. He proposal complies with the building code? Is there a determination evidence been provided (peer review, appraisal or determination)? solutions, other documents / standards / best practice guides / pub service history, product certification, professional judgment, building (Dec 2004). List any conditions / communications / actions:	Include reference to companson with deseptions in

This sheet relevant to plumbing & dr	Comments
neral	
N/A NO YES	
☐ ☐ Kitchen areaG3/AS1	The second secon
Laundry	
Bathrooms	
Location of sanitary fixtures      Plumbing layout	
D Plumbing layout	yers Reg no B.A
Plumber's Reg noT. & -A Drainlay	yers Reg 110
10 6 90	Comments
fluent Disposal Systems	
to □ □ Engineering Site Investigation □ □ Design Specification & Producer Statement	The state of the s
	calculation, site evaluation, soil profile, site characteristics.)
the design criteria should include; Capacity based on bedroom numbers, Louding	n sewer
J	
	Comments
Water Supplies	
□ □ □ □ □ □ □ □ □ □ □ □ □ □ □ □ □ □ □	
n tille achome	
B D Brivate Scheme Courtes Lui S. D.P.M.	
Alternativespecify reason	
□ □ □ Alternativespeedly reasons	
□ □ □ Alternativespecify reaction	
2nd to by required for 2nd house.  to by many required on onymul toby	Comments
2nd to by required for 2nd house.  to by many required on onymul toby  Sanitary Drainage	Comments
2nd to by required for 2nd house.  to by many required on onymul toby  Sanitary Drainage	Comments .
2nd to by required for 2nd house.  to by many required on onymul toby  Sanitary Drainage	Comments .
2nd to by required for 2nd horse.  to by many required an anymal toby  Sanitary Drainage  Layout  Council availability or  Sentic tank design & calcs.	Comments .
2 not oby required for 2nd house.  toby mod required an onymal toby  Sanitary Drainage  Layout	Comments .
2 not oby required for 2nd house.  toby mod required an onymal toby  Sanitary Drainage  Layout	Comments .
2nd to by required for 2nd horse.  to by many required an anymal toby  Sanitary Drainage  Layout  Council availability or  Sentic tank design & calcs.	Comments
Sanitary Drainage  Council availability or  Septic tank design & calcs  Alternative  Specify reason	Comments
Sanitary Drainage  Council availability or Septic tank design & calcs.  Alternative	Comments
Sanitary Drainage  Council availability or Septic tank design & calcs.  Alternative	Comments
Sanitary Drainage  Council availability or Septic tank design & calcs.  Alternative	Comments
Sanitary Drainage  Council availability  Stormwater Drainage  Layout  Layout  Layout  Layout  Layout  Council availability  Stormwater Drainage  Layout  Council availability  Council availability  Stormwater Drainage	Comments
Sanitary Drainage  Council availability or Stormwater Drainage  Stormwater Drainage  Layout Stormwater Drainage  Layout Stormwater Drainage  Layout Stormwater Drainage  Alternative Specify reason  Sluto 10,000k tank averflow to 5 m <sup>3</sup> specify reason  Sanitary Plumbing	Comments  Comments  Comments  Comments
Sanitary Drainage  Council availability or Specify reason  Stormwater Drainage  Layout Specify reason  Stormwater Drainage  Layout Specify reason  Stormwater Drainage  Alternative Specify reason  Stormwater Drainage  Layout Specify reason  Stormwater Drainage  Layout Specify reason  Stormwater Drainage  Layout Specify reason  Switch work over flow to 5 m <sup>3</sup> Specify reason  Switch work over flow to 5 m <sup>3</sup> Specify reason  Sanitary Plumbing  Layout Specify reason  Layout Specify reason	Comments  Comments  Comments
Sanitary Drainage  Council availability or Specify reason  Stormwater Drainage  Layout Specify reason  Stormwater Drainage  Layout Specify reason  Stormwater Drainage  Alternative Specify reason  Stormwater Drainage  Layout Specify reason  Stormwater Drainage  Layout Specify reason  Stormwater Drainage  Layout Specify reason  Switch work over flow to 5 m <sup>3</sup> Specify reason  Switch work over flow to 5 m <sup>3</sup> Specify reason  Sanitary Plumbing  Layout Specify reason  Layout Specify reason	Comments  Comments  Comments

DP charked KCDC Form 436 V6

Services 155 ves 2 house 1 site letter Sent,=

essibility D1; NZS 41	21	Comments
NO YES		
Car parks		
Projections		
Footpaths/Ramps / Lar	ndings	
Entrances		
D Public Facilities		
Stairs		
n Stair / handrails		
☐ ☐ Controls	WP-erection	
n n Places of assembly/el	Itertalititonario	The state of the s
□ □ Warning Systems	dering	
Food preparation / ac	commodation	
□ □ Signs		
	1	
		Comments
ire report C1,C2, C3, C	34	/
	1	
Purpose group FHO	use of building	7
- Fire cell separation?		7
s- rating		Contraction of the Contraction o
Occupancy number		
Occupancy number		
- Moons of ASCADE	******************	
Means of escape Travel distances Fyternal walls/unpro	ofected areas	
Means of escape Travel distances External walls/unpro	otected areas upporting elements/floors/ walls.	
Means of escape Travel distances External walls/unpro	otected areas upporting elements/floors/ walls, ape routes	
Means of escape  Means of escape  Travel distances  External walls/unproper  Risks to/below escape  Fire safety precauti	otected areas	
Means of escape  Means of escape  Travel distances  External walls/unproper  Risks to/below escape  Fire safety precauti	otected areas	
Means of escape Travel distances Travel distances Travel distances Travel distances Travel distances Travel distances Travel distance to since to	otected areas upporting elements/ficors/ walls, ape routes ons	
Means of escape  Means of escape  Travel distances  External walls/unproper  Risks to/below escape  Fire safety precauti	otected areas upporting elements/ficors/ walls, ape routes ons	
Means of escape Travel distances Travel distances Travel distances Travel distances Travel distances Travel distances Travel distance to since to	otected areas upporting elements/ficors/ walls, ape routes ons	
Means of escape  Travel distances  Travel distances  Fire resistance to some control of the control	otected areas upporting elements/filogris/ walls. ape routes onsspecify reason  rea tal health referralspecify reason	Comments
Means of escape Travel distances Travel distances Fire resistance to some state of the state of t	rea tal health referral specify reason	Comments
Means of escape Travel distances Travel distances Fire resistance to some state of the state of t	reaspecify reasonspecify reasonspecify	Comments  -F3  Comments
Means of escape Travel distances Travel distances Fire resistance to some state of the state of t	reaspecify reasonspecify reasonspecify	Comments
Means of escape Travel distances Travel distances Fire resistance to some state of the state of t	reaspecify reasonspecify reasonspecify	Comments  -F3  Comments

Work Sheet	
Wind Zone	Set Status Complete checklist
Corrosion	Addenda
Cladding	Section 72 / ponding
Floctrical	Set inspections
Bracing Highlighted	
Roundary setting out	
Engineers design	

time	Record information requested , info received , records / reference of communication ounter / fex  State the content of discussion III	Initials
ume	Empired AI homes = 4 sent letter to owner	1
14	- mouled 11 nones	
1		
	Information received vice ement	R
	11/10/11-5	
		-= 11

			_
			ŧ
		3.	
	197		
Semes.	+ 3/w into Required	1 Lettersent for Both BCF	
hange Of Use	Sec 114: (record decisions and bas	is for decisions – confirm whether sec 115 applies)	news.
Date		2	
	1		
Alteration to Exis	sting Building – Sec 112: (record s t been complied with?) List conditions / co	decisions and basis for decisions – confirm whether sec ommunications / actions:	
Date			
		in the start plan above already done"	
Hazards - Sec	71-74: (record decisions and basis for c	decisions – see under "site plan above already done")	
Date:	1 1 2 400 4071	ew / amended compliance schedule required, and attach	
Compliance Sch copy of replica complian schedule will be issued).	ce schedule. Ensure that note is recorded to	on building consent that new / amended compliance	
Date			
prompt above for con	ssociate code clause along side each inpliance or reason of decision yet Unsatisfactory information- see attached copy)	I am satisfied on reasonable grounds that the provisions of the Building Code are met and Building consent may be granted (Act Sec 49(1))  All previous Further Information Requests now second	ne refer B
16	ture, name & date	Signature, name & date	
Bldg		( for all pages except those listed below )	
Plumbing.	mon Copp 10/8/2011	Plumbing Simor Conp. 18/8/2019 (For pages 6 of 11 unless otherwise listed.)	(
Fire		Fire( As listed on page 7 of 11)	

# Addenda to Form 436

Allocation of work to approvals officer outside current competency

Building Category	Circle appropriate category	0/	1	2	3
	1				

1) Authorized by Team leader	Level of supervision reqd	Reason for decision
or delegate Name, Signature &date	Coaching Mentoring Peer review on completion	In training Vetting one level above competency Other
2) Approval Officer undertaking training	Record of Learning	Decision
Name, Signature & date  Current competency level	1	I am satisfied on reasonable grounds that the provisions of the Building Code are met and the building consent may be granted (refer Bld Act 49(1))
Category 0,1or 2 3) Coach/Mentor/Peer reviewer	Training needs identified	Comments
Name, Signature & date  Current competency level  Category 1,2 or 3		I am satisfied on reasonable grounds that the provisions of the Building Code are met and the building consent may be granted (refer Bld Act 49(1))

## Allocation notes

- Categories of building are determined on receipt of application
- All applications are re assessed for the category and allocated to each appropriate Officer at the earliest opportunity and then placed in processing shelves accordingly
- Approvals staff are aware of their own competency level and check the allocation of work.
- Approvals staff may select, for training purpose, a consent 1 (one) category higher than their current competency for the purpose of increasing their skill level provided they gain approval from the Team Leader Building Consent Approvals. Once approval is given the Team Leader Building Consent Approvals will arrange for the appropriate supervision and final peer review.



# Essentia

# Notes:

Glazing in accordance with NZS 4223 & 2008 amendments sg = Safety glass, joinery manufacturer to confirm All glazing clear float except for obscure glass to bathrooms Double glazing to all window and door joinery excluding garage

Aluminium joinery head heights to be 2.0m (excludes entry box unit). Refer to floor plan for door & window sizes. Joinery schedule & sizes to be confirmed on site PRIOR to manufacture

Minimum slip resistance to steps and landings in accordance with NZBC D1/AS1 Access

Concrete or H5 timber step to all access points (owners care) - min 100mm below FFL

#### Floor

Concrete floor (see notes & details)

# Cladding

150mm bevel backed weatherboard cladding H3.2 12mm Shadowclad exterior cladding

#### Roof

22.5° pitch. PCC Colorcote ZRX or NZS Colorsteel Maxx - corrugated profile

Fascia & Spouting 200x25pp fasica, Marley Stormcloud spouting & downpipe system

ASL Residential suite aluminium joinery





**BUILDING CONTRACTOR TO ASSESS SITE TO ENSURE** DAYLIGHTING & BUILDING RESTRICTIONS ARE COMPLIED WITH. NO LIABILITY FOR ENCROACHMENT SHALL BE HELD BY **DESIGNER IF SITE IS NOT SURVEYED BY A REGISTERED** SURVEYOR PRIOR TO COMMENCEMENT OF FOUNDATIONS.

# Copyright 2010 A1 Homes NZ

Alhomes Copyright 2010 A1 Homes NZ Waikanae

Client Details : Justin MacPherson Address: 193 Tutere Street,

**ELEVATIONS** Wind: v/high Date: 07.07.11 Scale: 1:100 Drawn: ND acdarchitecture...


EH 153 Oll NL732J 01 of 22 Call 0800 A1homes 214663 www.A1homes.co.nz

An unnenstants & underground service locations to be checked prior to commencement of all works DO NOT scale of drawings. Cross reference all drawings, confirm are levels, floor number 8 (estiminate print to earlieworks. If any discrepancies below ask the designer or contractor immediately before commencing works or ordering. COPYRIGHT All traverings revision from property of A. Homes Lld and are for use as described above and may not be on The capable of motion of part without written permission, any effectives fruction with a new motion of unit flucting consent permission incontinual.

West

2100high x 4800wide sectional garage door

## Always cross reference the foundation plan with the floor plan prior to setting out

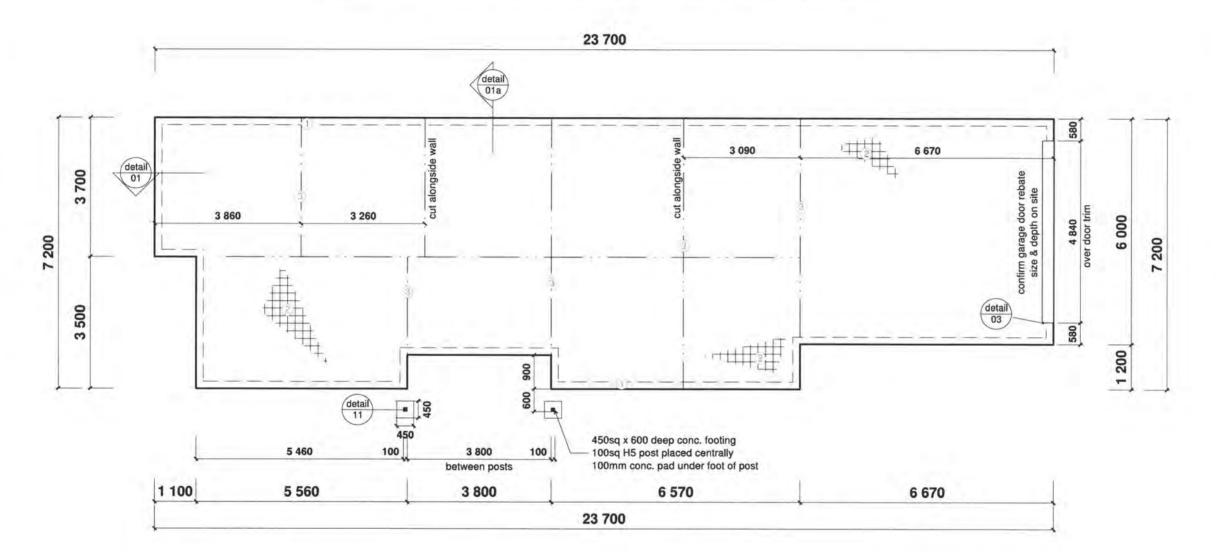



Confirm layout & fittings of kitchen & bathrooms etc before foundation commences

CONTRACTOR TO REFER TO TRUSS
MANUFACTURERS PRODUCER STATEMENTS
FOR ANY FURTHER LOAD BEARING
FOOTING/SLAB THICKENINGS THAT MAY BE
REQUIRED TO SUPPORT ROOF LOADS

NZS3604:1999 -Section 7: floors 7.5.8.6.4

The bay dimensions formed by either construction or shrinkage control joints shall be limited to a maximum length:width ratio of 2:1. Maximum bay dimensions in exposed concrete, vinyl or tiled areas to be 6m x 6m.

Copyright 2010 A1 Homes NZ



Client Details:
Justin MacPherson
Address:
193 Tutere Street,
Waikanae


FOUNDATION
Wind: v/high Date: 07.07.11 Scale: 1:100
Earthq: A Rev: Drawn: ND
Corrosion:Sea acdarchitecture


Plan : Project No: Sheet no : 04 of 22


Call 0800 A1homes 2 1 4 6 6 3 www.A1homes.co.nz



U005

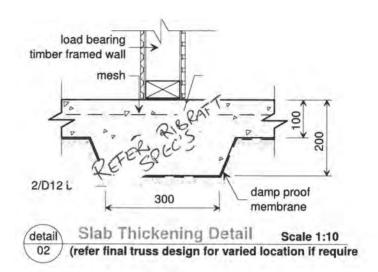

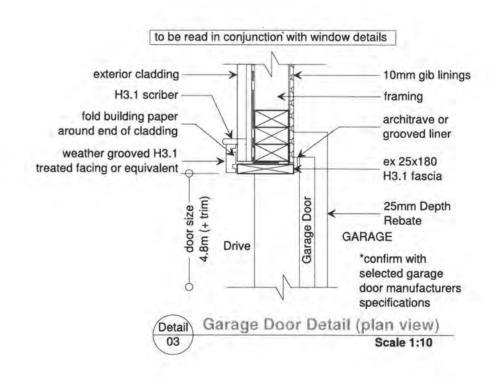

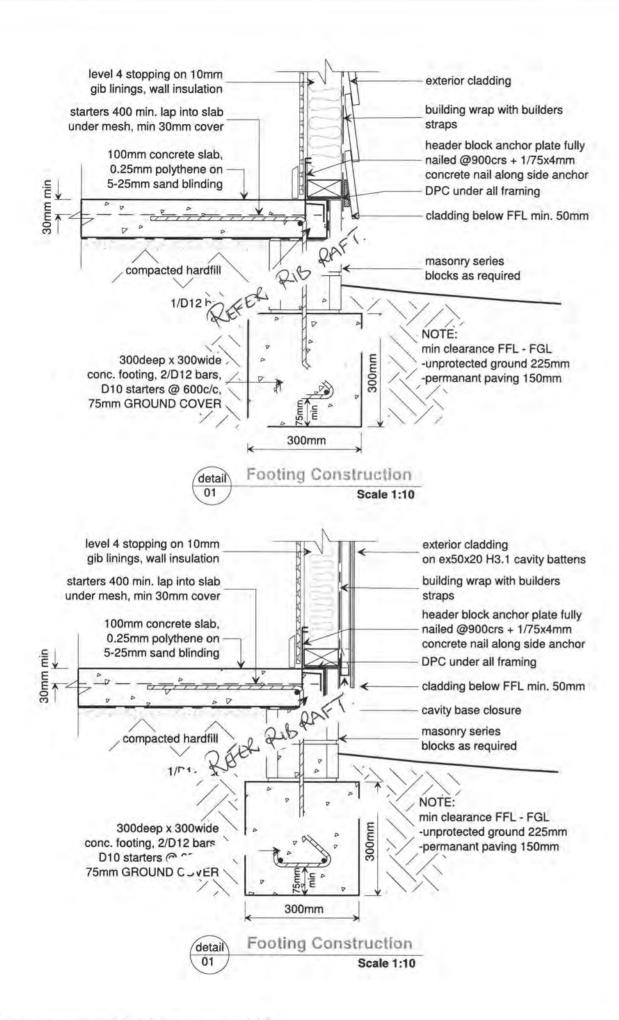

ors & undarground an vica foundains to be checked prior to commencement of all works TO FIOT series of drawings. En as reference all drawings confirm site levels, floor hitigms & restrictions prior to definition if it my discrepancies occur, sak the designing on intractor inmediately before a minimum growing and adding COPTRIGHT. It having remain the property of 4. Times of the another than the another arows and may not be used to the provide the Wilcons and William Times around any wife conduction was a example of the services of the property of the contraction of the service of the contraction of the service of





Client Details : Justin MacPherson Address: 193 Tutere Street, Waikanae

Wind: v/high Date: 07.07.11 Scale: 1:10 Drawn: ND acdarchitecture\_

FOUNDATION DETAILS EH 153 cilt NL732J 05 of 22 Call 0800 A1homes 214663 www.A1homes.co.nz

Copyright 2010 A1 Homes NZ

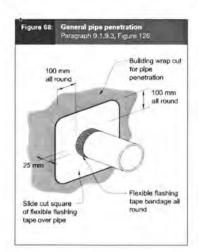

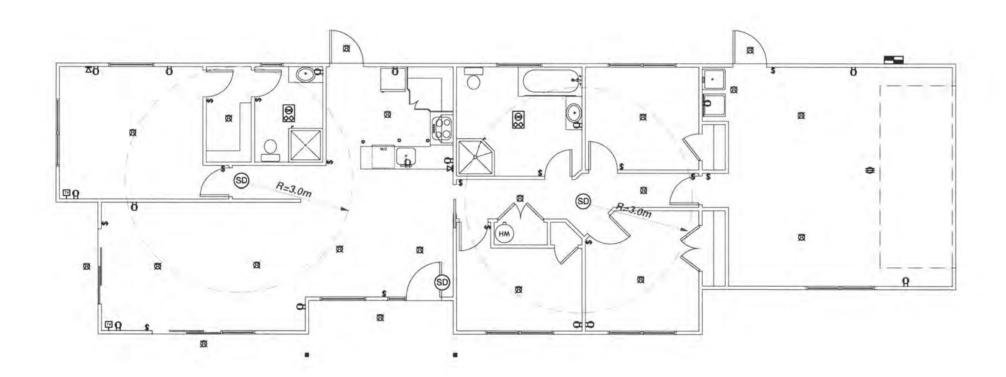



Notes:
all electrical work & items to comply with; NZBC F7/AS1, AS/NZS 3000, AS/NZS 3008, AS 3786, AS/NZS 5000.2: 2006

This layout is preliminary only - confirm final positioning & fitting allowance with client contract specifications

SD- Approved smoke detectors required within 3.0m of any sleeping space - first alert or similar

Down lights to be CA-Rated Type (max 1 per 5m²).

Ventilation system to vent ducts & r/hood to soffit outlet

SYMBOL	ELECTRICAL LEGEND
A	recessed downlight
***	switch
`o o	feature halogen
-2	television outlet
M	telephone jack
D	double power point
<b>⊗</b>	3ìn1 fan light
(SD)	smoke detector (first alert or similar)
==	meter box
D	wall light - external
Ф	auto garage door opene


Copyright 2010 A1 Homes NZ



#### spouting 25) 009 (25) 140x90 detail 06 (19) ceiling 19 detail 07 detail access fall ridge fall (19) spouting (8) (25) (19) 25 140×90 190x99 (25) 900 600 600 (24) 240x90 190x90 spouting ← fall 25) (22) (25) (25) (26) 26 spouting spouting out line of external load bearing walls

Refer to attached pre-cut design & documents for all lintel sizes, truss & top plate fixings. This layout is preliminary. Read in conjunction with final PS1 & pre-cut design & documents. If a discrepancy occurs contact pre-cut manufacturer or, contact acd architecture immediately on

NOTE: VERY HIGH WIND ZONE - cyclone ties required Fixings to comply with NZS.3604.1999 Refer manufacturers final roof framing design & schedule, for no. of and fixings required. Fixings to be equivalent to or exceed the minimum requirements of NZS.3604.1999 -Producer statement to be provided for alternative solutions to NZS.3604.1999 fixing requirements.

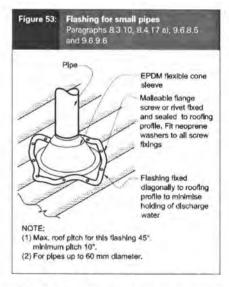

# Copyright 2010 A1 Homes NZ





Client Details : Justin MacPherson Address: 193 Tutere Street,


**ROOF PLAN** Wind: v/hlgh Date: 07.07.11 Scale: 1:100 Drawn: ND Corrosion:Sea acdarchilecture...

Project No: Sheet no : EH 153 aft NL732J 08 of 22 Call 0800 A1homes 214663 www.Athomes.co.nz

An alimensions & underground service locations to be checked prior to commencement of all works. DO TACE scale off drawings. Cross reterence all drawings, confirm site levels. Then heights 8 restrictions and to earlinewins. If any distributions occur is skilled designer or confractor immediately before communing works in ordering. ICPM RIGHT in this works a main like property of Air Homes Lid and are for use as described uppyward may not be and to respond to the original without policy permission. Try site conduction are not to committee until Emitting Consent becomes unconditional

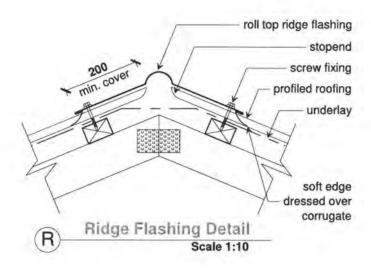

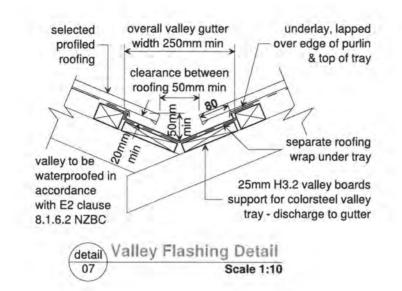

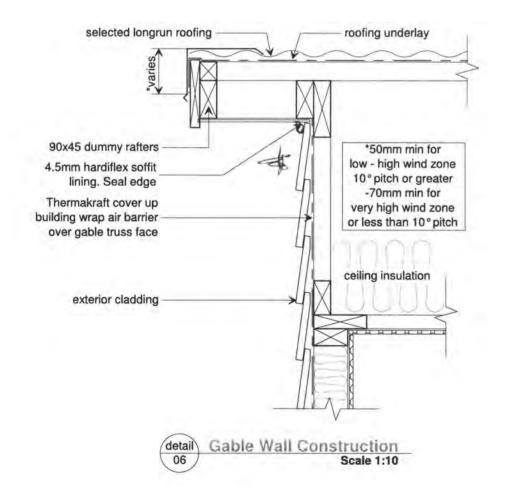


An abharastans à undarquatina sorvice lobations in be treched pool to connièrement of all warms. DO NOT heath of drawings Cross retainate all inswings control authorises into retains 3 resultations product earthwinks. If any discriptions of a subtraction and action in the control before a community works an ingrining. DPVHCsTT of the wings amount for property of A 1 floros and an elementary in the product of a whole group will be a second as a first of the control of





0009

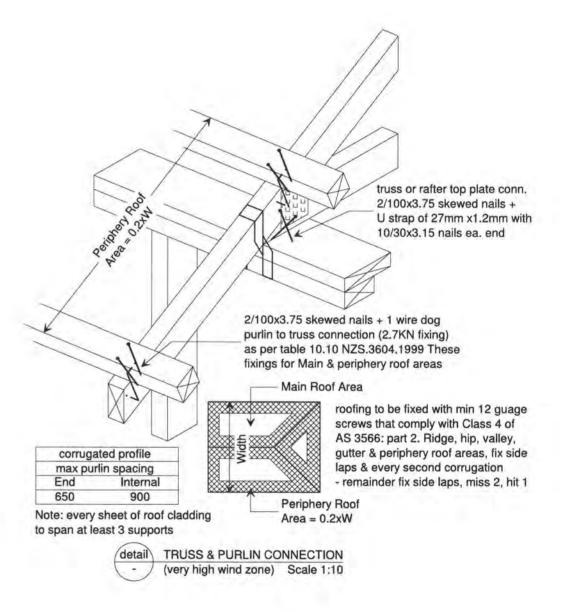

### Copyright 2010 A1 Homes NZ

Client Details:
Justin MacPherson
Address:
193 Tutere Street,

RC	OF	DETA	ILS
Wind: v/high	Date:	07.07.11	Scale: 1:10
	Rev:		Drawn: ND
Corrosion:Sea	9	acdars	hitecture_

Plan: Project No: Sheet no: 09 of 22

Call 0800 A1homes 2 1 4 6 6 3 www.A1homes.co.nz





9010

Notes:

ALL GIB® BRACES FIXED IN ACCORDANCE WITH THE LATEST WINSTONES GIB BRACING MANUAL

BRACING ELEMENT TABLE				
BRACE PRIMARY BRACE		SECONDARY BRACE/S		
GS1	10mm GIB std plasterboard on one side minimum length 0.4m	N/A		
GS2	10mm GIB std plasterboard on each side minimum length 0.6m	N/A		
BL1	10mm GIB BRACELINE on one side minimum length 0.4m	hold down straps + 1/M12 bolt ea. end		

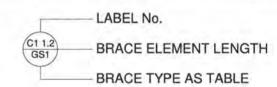

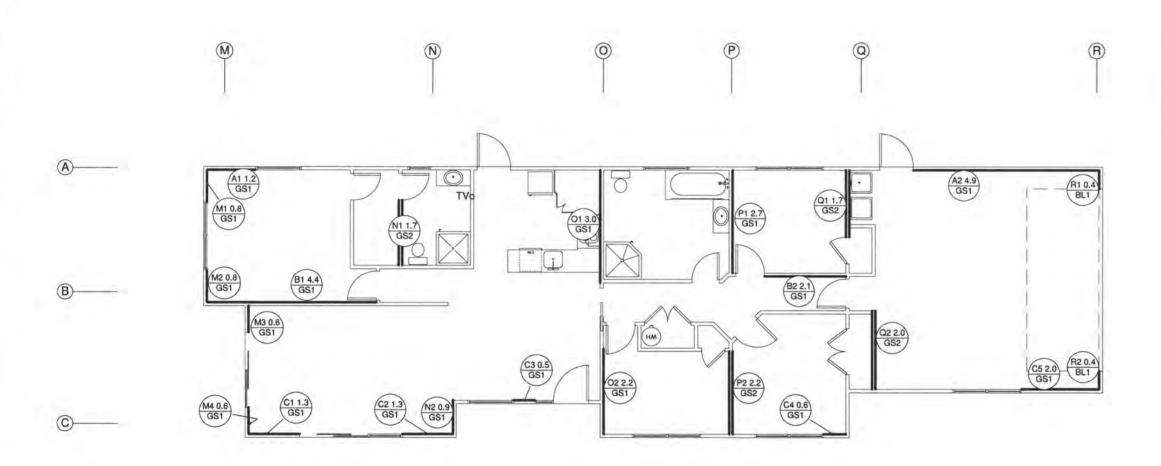

#### Openings in Bracing Elements (as per GIB Ezybrace System)

Openings are allowed within the middle third of a wall bracing element's length and height. Neither opening dimension shall be more than one third of the element height. Wall linings are fixed to opening trimmers at 150mm centres. Small openings (e.g., power outlets) of 90 x 90mm or less may be placed no closer than 90mm to the edge of the braced element.

All dimensions 8 underground service logations to be checked prior to commendement of all works TO NOT scale off drawings. Cross refinence all drawings, confirm site levels. If no treights & restrictions prior in earlinwinting it any discrepancies occur ask the designer or contractor immediately before commonly works or ordering. DEPYRIGHT: all drawings remain the property of Air Frames Ltd and drafforuse as distribution above and may not be Up of the point of the work or part yellow well as a usual result to community the construction were as a refer to community and the commu



Client Details : Justin MacPherson Address: 193 Tutere Street,


**BRACING PLAN** 


EH 153 all NL732J Call 0800 A1homes 214663


10 of 22

Wind: v/high Date: 07.07.11 Scale: 1:100 Drawn: ND www.A1homes.co.nz acdarchitecture


Copyright 2010 A1 Homes NZ

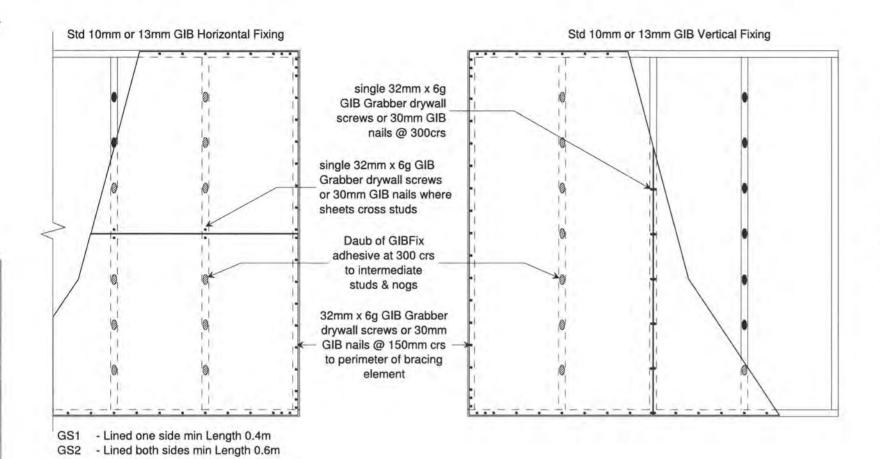

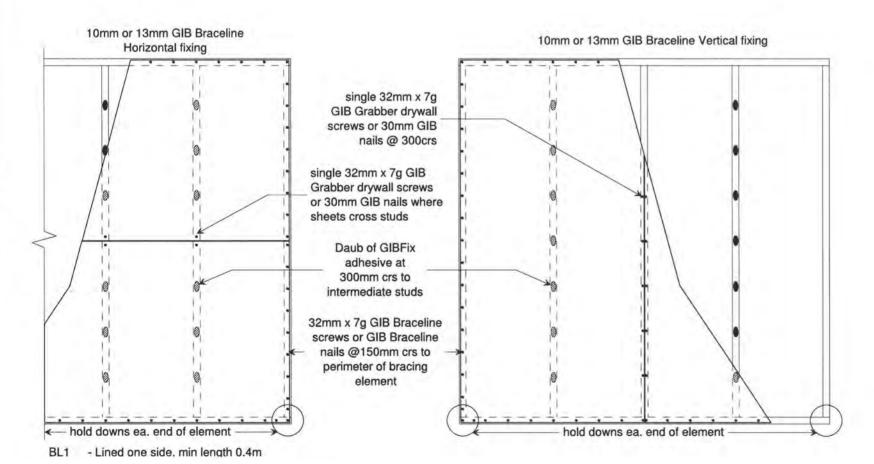


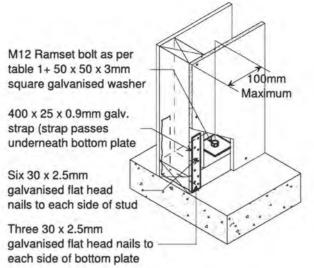



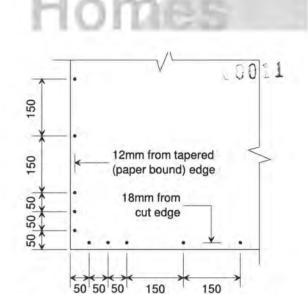

\*Fastening pattern for GIB bracing elements

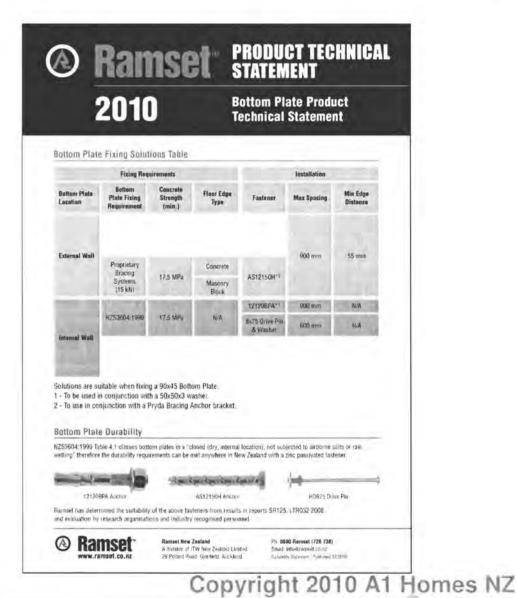

All dimensions & underground service focultions to be checked prior to commensement of all works. DO NOT scale off drawings, Cross reference all drawings, cooling site levels, floor heights & restrictions prior to earthworks. If any discrepancies occur, task the designer or doffice of mineclated performancing works or ordering. COPYRIGHT: all drawings remain the property of An Trames Ltd and are for use as described above and may not be used on a professor in which or part without written permission. Any standard content works are not to comminde until Building Consum becomes uncommitted.




Client Details:
Justin MacPherson
Address:
193 Tutere Street,

Wind: v/high Date: 07.07.11 Scale: N.T.S
Earthq: A Rev: Drawn: ND
Corrosion:Sea acdarchitecture

Plan: Project No: Sheet no: 11 of 22 Call 0800 A1homes 2 1 4 6 6 3 www.A1homes.co.nz



0012

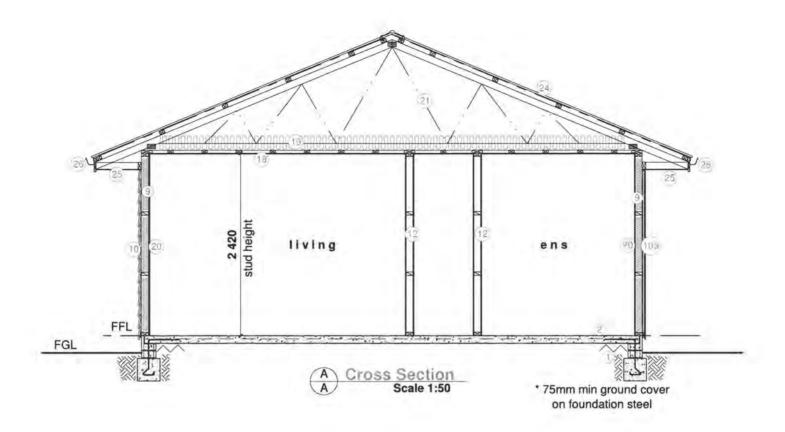

#### NZBC:EXTERNAL MOISTURE

#### Acceptable Solution E2/AS1

Risk Factor	LOW	MEDIUM	HIGH	VERY HIGH	Subtotals for each Risk Factor
Wind zone (per NZS:3604)	0	0	1	2	2 /
Number of storeys	0	.1	2	4	0/
Roof/Wall intersection design	0	1	3	5	0/
Eaves width	0	1	2	5	2 /
Envelope complexity	0	1	3	6	11
Deck design	(0)	2	4	6	0

Note: Sea Spray Corrosion Zone (exposure environments as defined by NZS 3604 : fig 4.2 & table 4.1)

Fixings & Fastenings (excludes nails and screws):

In 'closed' environments - mild steel (uncoated, non-galvanized)

Connections to treated timber piles - type 304 stainless steel.

In roof spaces - continuously coated galv steel (nail plates) & hot-dip galv steel (wire dogs, bolts).

In exposed & sheltered environments - type 304 stainless steel.

Minimum concrete strength after 28 days shall be:

(a) 10 MPa for unreinforced concrete in mass foundations

(b) 17.5 MPa for unreinforced concrete applications & for reinforced concrete not exposed to weather

(c) 25 MPa for reinforced concrete exposed to weather

Nails & screws used for framing & cladding:

Structural cladding (50 year durability) - annular grooved stainless, silicon bronze or protected galvanized steel


Non-structural cladding (15 year durability) - protected galvanized steel

Framing in 'closed' areas including roof spaces - mild steel

Framing in 'exposed or sheltered' areas - galvanised steel

### Copyright 2010 A1 Homes NZ

12

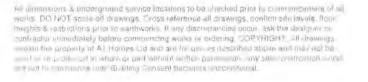



Client Details : Justin MacPherson 193 Tutere Street,

CROSS SECTION RISK MATR Wind: v/high Date: 07.07.11			Plan: EH153 alt	Project No: NL732J	Sheet no :
Wind: v/hlgh	Date: 07.07.11	Scale: as shown	Call 080	O Alban	
Earthq: A	Rev:	Drawn: ND	Call 000	2146	6.3
Corrosion:Sea	acdard	hitecture	www.A1	The second second second	

Notes:

All works shall be undertaken & supervised by NZ qualified, registered or licensed trades people. All works shall comply with the New Zealand Building Code and its approved documents & acceptable solutions All works shall comply with the following documents, but not limited to:

B1/AS1 & VM1 Structure

B2/AS1 Durability

C2/AS1 Means of Escape

C3/AS1 Spread of fire

D1/AS1 Access routes

E1/AS1 Surface water

E2/AS1 External moisture

F3/AS1 Internal moisture

F4/AS1 Safety from falling

F7/AS1 Warning Systems

G1/AS1 Personal Hygene

G2/AS1 Laundering

G3/AS1 Food preparation & prevention of contamination

G4/AS1 Ventilation

G5/AS1 Interior environment

G7/AS1 Natural light Preservation Council

G8/AS1 Artificial light

G9/AS1 Electricity

G11/AS1 Gas as an energy source

G12/AS1 Water supplies

G13/AS1 Foul water

H1/AS1 Energy efficiency

NZS 3604: 1999 Timber framed buildings

NZS 3602 Timber & wood based products for use in buildings NZMP 3640: 2003 Chemical preservation of round & sawn timber

NZS 4229: 1999 Concrete masonry buildings

NZS.4223 Glazing in buildings

AS/NZS 3000 & 3008 Electrical Installations & Electrical regulations

as as required, 20MPa blockfill, 1/D12 bond bar tied to top of

rnal walls. 1/anchor plate cast into slab @ 900 crs to slab perimeter

uncrete nail alongside anchor plate at no less than 70mm from the

age control joints - 25mm deep saw cuts to form bays with maximum ratio of 2:1. Bays in

AS/NZS 3500.2 Plumbing and drainage AS/NZS 4218: 2009 Thermal insulation

#### Foundation & Slab

300wide x 300deep 20MPa conc. footing D10 starters @ 600crs, 20 or 25 serie starters

90mm wide malthoid under bar for hold-down connection r'

concrete edge.

40 665 reinforcing mesh on 0.25 polythene. 150mm max layers of dry compacted 100mm thick 2011 with NZS 3604:1999. granular hardf

Reinfor

p slab thickening, 2/D12 bars with R10 stirrups @ 600crs

#### External Walls

(MSG/VSG 8)

expr

90x45 H1.2 frame (H3.1 bottom plates to wet areas) + 140x35 H1.2 packer plate, studs @ 480crs max, nogs @ 800crs. THERMAKRAFT Coverup building wrap taken up to top plate. 10mm gib linings to inside face of walls -

Note: Heavy weight building paper to be used as a wind barrier with bursting strength of not less than 500KN/m2 when wet & tested in accordance with BS 3137.

Selected 150mm bevel backed weatherboards installed, flashed and finished to the latest manufacturers specifications and in accordance with NZBC; E2/AS1 External Moisture. Merchant to include all flashings & fixings as required by cladding system

12mm H3.2 Shadowclad on ex50x25 H3.1 cavity battens nailed to studs, installed flashed & finished to the latest Eco-Ply specifications and NZBC: E2/AS1 External Moisture. Merchant to include all flashings & fixings as required by cladding system allow a 2-3mm gap between sheets for expansion (textured) 5mm (Grooved). Treat all cut edges with Metalex Clear.

Exterior Joinery

Aluminium joinery installed to comply with NZBC: E2/AS1. H3.1 jambs, 20mm grooved liners. Approved window sealing tape to all openings (see detail). Flashing tape over flashing fixings. Do not fix cladding through flashings. Glazing to comply with NZS:4223. & 2008 amendments.

All thromspins 5 indempious service foliations to be choosed prior to commendament of the yorky DO NOT ream off drayings. Cross reference all gravings, confirm site levels, flour might & restrict and plan to exiting its many discloser and plants of the first reservamitrague innestably obligios mar acrop Nerks acrossing ISP (AIGHT oil Hawings many filter opening of All Homes Environ in the upper of discount body and supplied of compact and whole a part whose part of the large and any are appropriately constructed and are also and



#### Internal Walls

(MSG/VSG 8)

90x45 H1.2 frame (H3.1 bottom plates in wet areas) + 140x35 H1.2 top plate packer, studs @ 600crs max, nogs @ 800crs. Standard 10mm gib linings throughout, except wet areas. Fixed to comply with the latest Winstones Gib Manual. Bottom plate fixing: Ramset HD875 drive pin (or equivalent) @ 600crs

#### Wet Areas

BATHROOM / KITCHEN / ENSUITE (floor finishes)

Non-slip vinyl lining over sealed floor. Minimum slip resistance co-efficient for level surface between 0,25 - 0.50 acceptable in accordance with NZBC: D1/AS1 Access.

Option 1 - Cove vinyl up wall 100mm, fix skirting or vinyl smooth edge to wall junction

Option 2 - Waterproof seal vinyl to edge of painted skirting, contractor to comply with NZBC: E3/AS1 Internal Moisture.

BATHROOM / LAUNDRY / ENSUITE (wall & ceiling finishes)

10mm GIB Aqualine, 1/coat GIB Sealer with 2/coats semi-gloss or gloss, acrylic enamel paint

Ceilings

70x35 KD ceiling battens nailed to trusses @ 450crs. Ensure battens are straight prior to lining. 10mm Gib linings with 32mm x 6g GIB® Grabber™Screws at 450mm centres. Glue daubs to be minimum of 200mm from centre screw. Do not screw where you glue, 32mm x 6g GIB® Grabber™ Screws at 200mm centres around the perimeter. Gib stopping to level 4 paint finish, 1/850sg ceiling access to roof space

#### Insulation

R3.2C pink Batts insulation to all ceilings except garage.

R2.2W pink Batts insulation to all exterior wall cavities excluding garage, however including walls between house & garage, ensure snug fit not a tight fit.

#### Roof

(msg8/vsg8)

Pre-fabricated Kiln Dried GANGNAIL 22.5° pitch trusses @ 900crs - Thermakraft 215 self supporting underlay laid vertically with min 150mm lap on 75x50 r/s H1.1 purlins (refer truss & purlin connection detail on page 09 for crs & fixing requirements)

Colorsteel valley trays fixed to ex 25mm H3.2 valley boards (see detail)

Lumberlok strip bracing & tensioners tightened firmly across roof planes.


Longrun colorsteel roofing as per elevations. Roofing fixed with compatible roofing nails or screws and sealing washers, by qualified persons with flashings as required to all junctions - flashings fixed with compatible roofing screws and sealing washers

Soffit (see details)

4.5mm Hardiflex soffit lining fixed to 90x45 soffit bearers & 90x45 stringer at wall. 300 eaves to gables (90x45 dummy rafters + 90x45 fly rafter), 600 eaves to remainder (refer roof plan), 25x19pp soffit mould.


ex 200x25 pp grooved fascia, 60mm galv. jolt head nails, paint finish. MARLEY Stormcloud spouting & downpipe system. 0.5BMT eave flashing to all gutters


### Copyright 2010 A1 Homes NZ

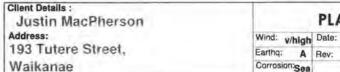


**PLAN NOTES** Wind: v/high Date: 07.07.11 Scale: N.T.S. acdarchitecture.

EH 153 all NL732J Call 0800 A1homes 214663 www.Alhomes.co.nz

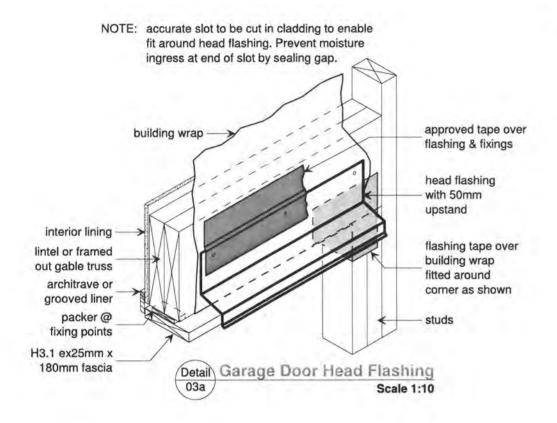

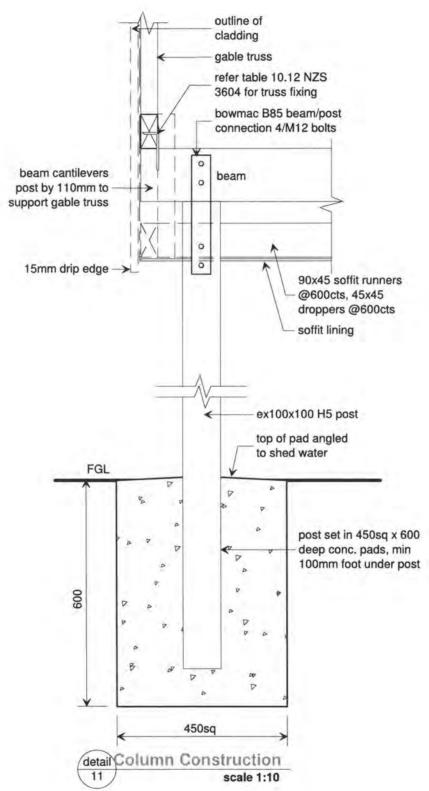

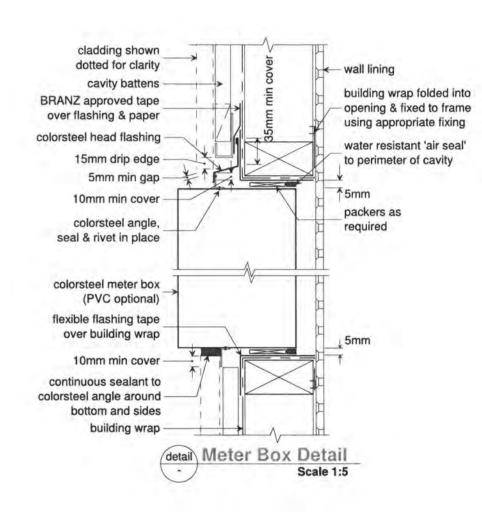

(A) dimensions a underground survice locations to be clinidated print to a minimum of all works. DO NOT smaller off drawings. Pross reference all drawings contributed locations as a striction or print to earthwarks thany discrepancies on at these horizons of minimum attalety before commanding works at proteing 1.072 Hight? All traying remain the property of AT Highest Id and are for use as described may and may not be used at programment of the whole of th




Client Details:
Justin MacPherson
Address:
193 Tutere Street,


Wind: v/high Date: 07.07.11 Scale: 03 shown Drawn: ND Corrosion:Sea

Plan: Project No: Sheet no: 14 of 22

Call 0800 A1homes 2 1 4 6 6 3 www.A1homes.co.nz

Copyright 2010 A1 Homes NZ

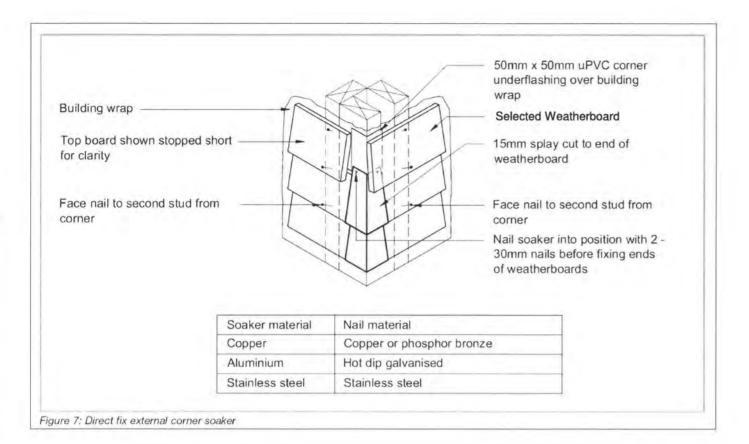

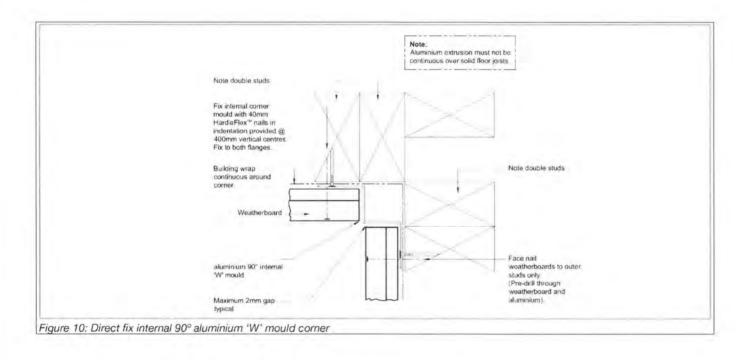


All dimensions & underground service liquations to be checked prior to commencement of all

works. DO NOT scale off drawings. Cross reterence all drawings, confirm site levels, floor

fleights & restrictions prior to earthworks. If any discrepancies occur, ask the designer or contractor immediately before commencing works or ordering. CDPYRIGHT: All drawings

remain the property of AT Homes Ud and are for use as described above and may not be

used or re-produced in whole or part without written pennission. Any site construction works are not to commence until Building Consent becomes unconfinenal.

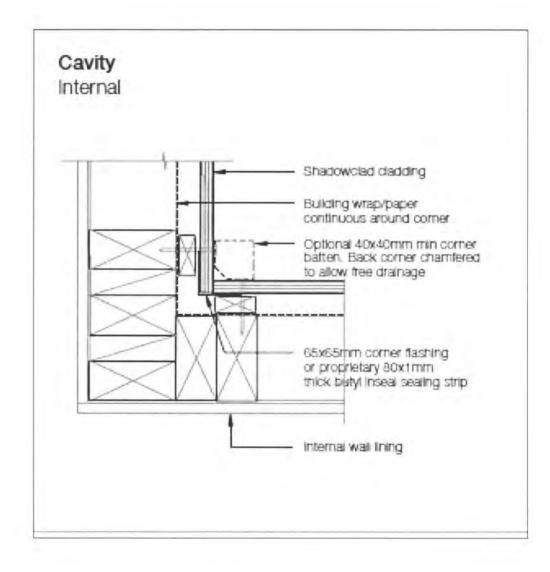

Copyright 2010 A1 Homes NZ Client Details : CONSTRUCTION DETAILS EH 153 alf NL732J 15 Justin MacPherson Wind: v/high Date: 07.07.11 Scale: 05 shown Drawn: ND

acdarchitecture....

Corrosion:Sea


Call 0800 A1homes 214663


www.A1homes.co.nz


Copyright 2010 A1 Homes NZ Waikanae

Address:

193 Tutere Street,

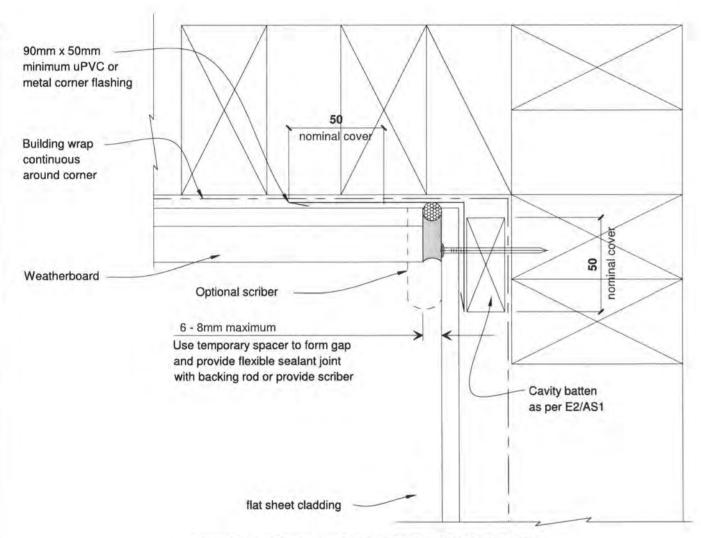

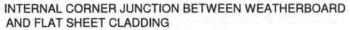

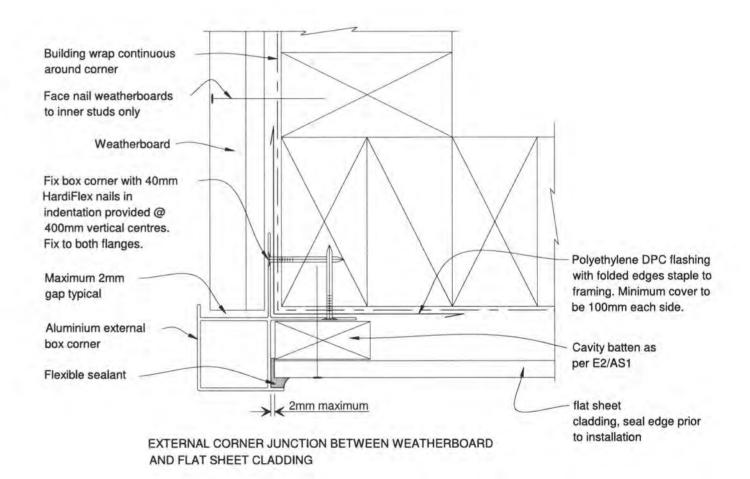

All dimensions & underground service locations to be checked print to commencement of all works. DO NOT scale off chargings. Cross reference all drawings confirm site levels. Boor heights & restrictions prior to earthworks. If any discrepancies operin, ask the disagner of confractor immediately before commencing works or ordering. COPYRIGHT, All drawings remain the property in A.I. Humas Ltd and are for use as festively above and may not be use to use produce to white in part world written permission. Any sile-construction works are not to commence until Building Consent becomes unconditional.



Client Details:
Justin MacPherson
Address:
193 Tutere Street,

CONSTRUCTION DETAILS

Wind: v/hlgh Date: 07.07.11 Scale: 03 shown Drawn: ND


Earthq: A Rev: Drawn: ND

Corrosion:Sea

Plan: Project No: Sheet no: 16 of 22

Call 0800 A1homes 2 1 4 6 6 3 www.A1homes.co.nz

Copyright 2010 A1 Homes NZ

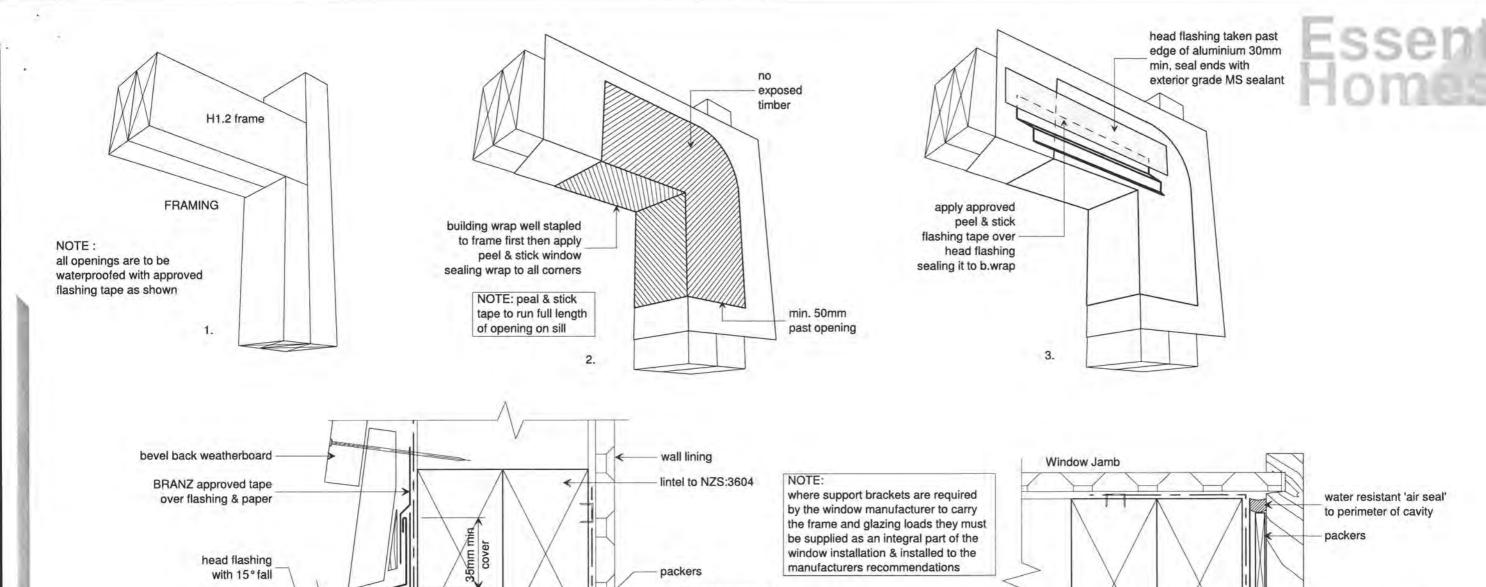

water resistant 'air seal'

Also refer NZBC

clause E2/AS1 document

for head & jamb details.

to perimeter of cavity

20mm min upstand to

ea. end of sill flashing

water resistant 'air seal' to perimeter of cavity

building wrap folded into opening & fixed to frame

using appropriate fixing

7.5mm nominal

packers

7.5mm

Window Head

Window Sill

mmmmmm

10mm min cover

flexible flashing tape

aluminium window frame (refer manufacturer for method of fixing & support)

over building wrap

unit support block

WANZ support angle

flexible flashing tape over building wrap

All dimensions & forgorginant's survice locations to be checked prict to commencement of all

women DO NOT action of throwings. Cross raterance all diswings confirm site levels. Note that proceedings are assumed as the designer of

turningly remarkably well a community works or ordering COPYRGIT Of trawings

is manifold in the property of A. Figure 3.4 and as the use as distributed on a source and map half in the contract of the property of will obtain a property of the proper

nie nat to immorra diuntit dud mor "ministri becombs (intrinsminal

building wrap

WANZ sill pan

min 5mm gap

Do Not Seal

10mm

min

Copyright 2010 A1 Homes NZ

line of sill pan below

line of head

flashing above

Alhones Justin Manddress:
193 Tutere
Waikanae

Client Details:
Justin MacPherson
Address:
193 Tutere Street,
Waikanae

Scale 1:2

scriber to suit weatherboard

profile, sealed to weatherboards

building wrap

Linea Window Detail

flexible flashing tape

bevel back weatherboard ->

over building wrap

WINDOW DETAILS

Wind: v/high Date: 07.07.11 Scale: as shown Drawn: ND

Earthq: A Rev: Drawn: ND


Corrosion:Sea acdarchitecture


10mm min

20mm min

00 7

0018

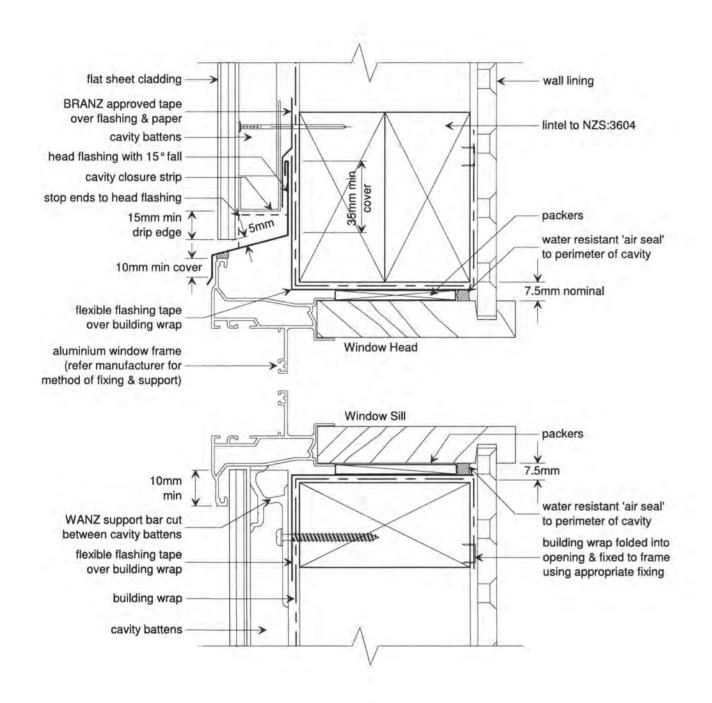

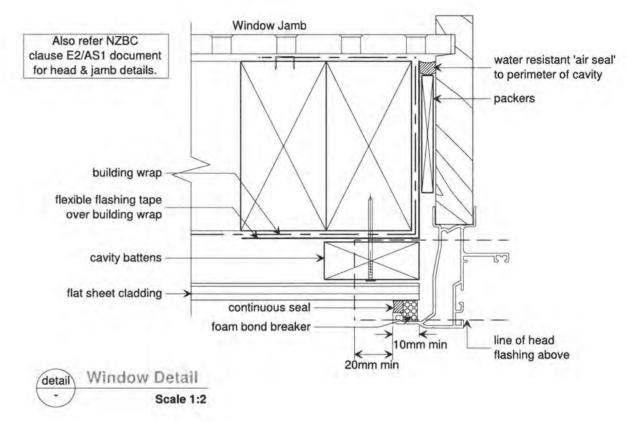

Copyright 2010 A1 Homes NZ Client Details : **WINDOW DETAILS** EH 153 alt NL732J 18 of 22 Justin MacPherson Wind: v/hlgh Date: 07.07.11 Scale: 05 shown Drawn: ND Call 0800 A1homes 2 1 4 6 6 3

Earthq: A Rev:

acdarchitecture...


www.A1homes.co.nz


Corrosion:Sea

193 Tutere Street,

Copyright 2010 A1 Homes NZ Waikanae

# Essential

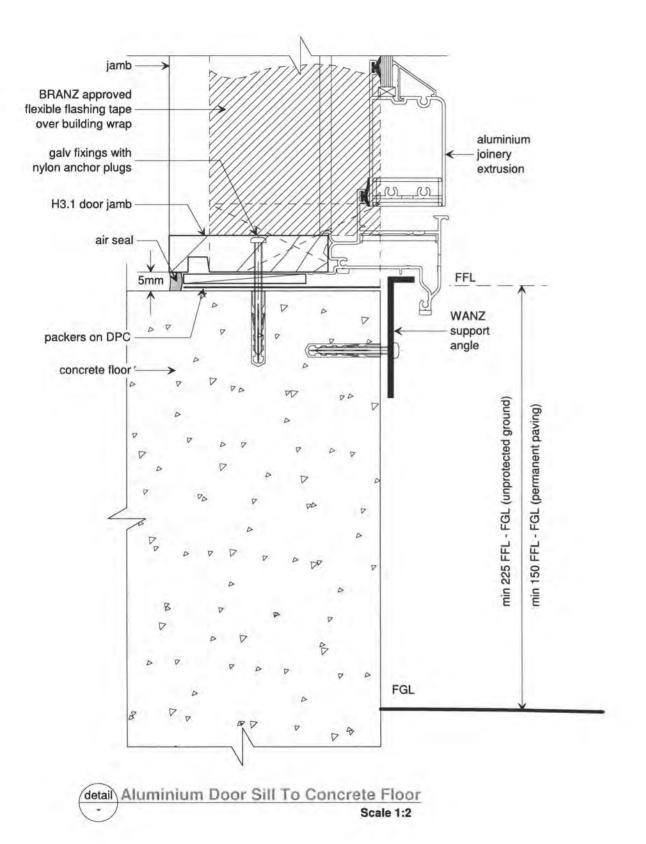

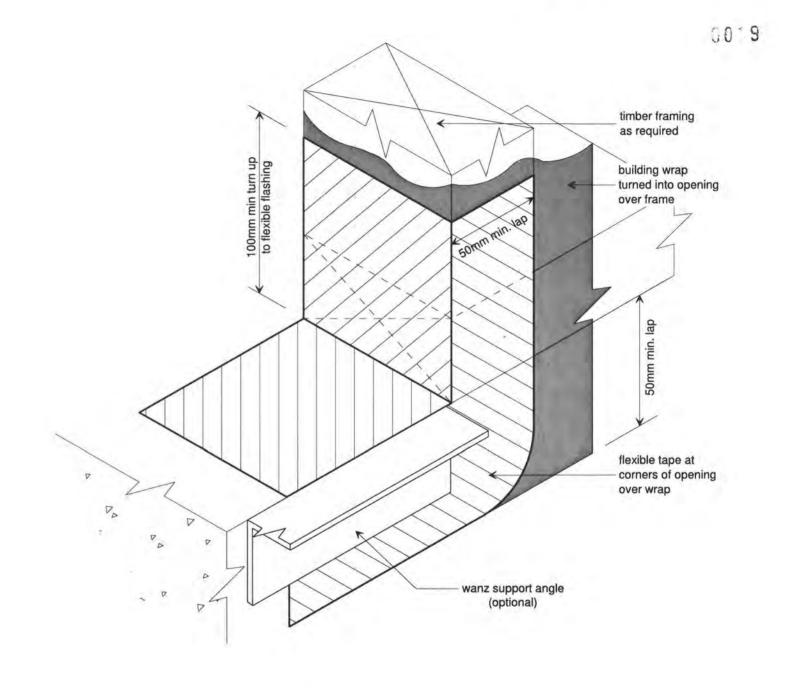

All dimensions 8 underground service locations to be checked prior to commencement of all works, DO NOT scale off drawings. Cross reference all drawings, confirm site levels, floor fleights 8 restrictions prior to earthworks. If any discrepancies occur, ask the designor of conflactor immediately before continuencing works in ordering, 2CPYRIGHT, all drawings are many property of AT Homas Ltd and are the use as described obove and may not be used to accommodate or to what or part without with a primission, any other continuency with Bullium, amount the commence unit Bullium, amount the commence unit Bullium, amount the commence of the state of the



Client Details:
Justin MacPherson
Address:
193 Tutere Street,

Copyright 2010 A1 Homes NZ


DOOR SILL DETAILS


Plan:
EH153 alf Project No: NL732J Sheet no: 19 of 22

Wind: v/high Date: 07.07.11 Scale: Q\$ shown Drawn: ND
Corrosion:Sea acdarchitecture...

Call 0800 A1homes 214663 www.A1homes.co.nz

0000

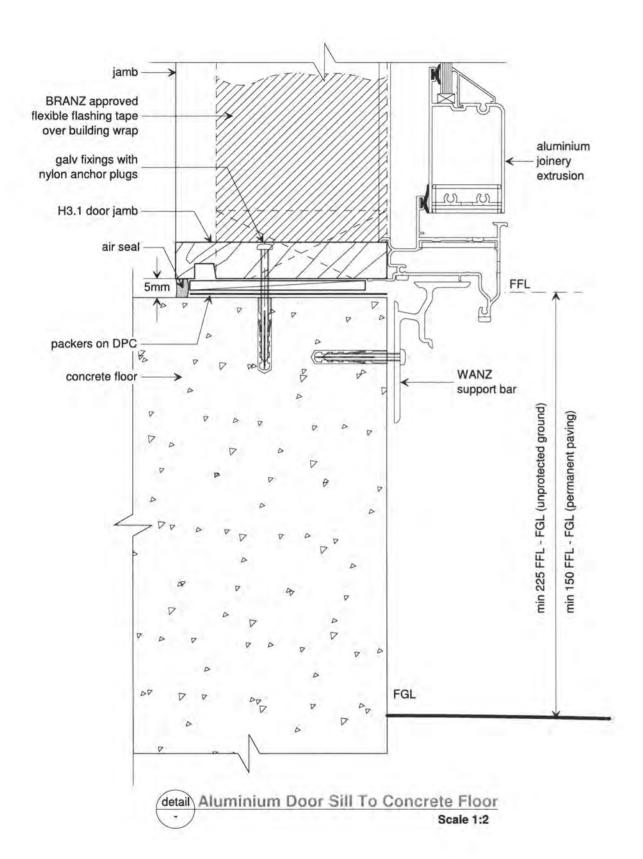

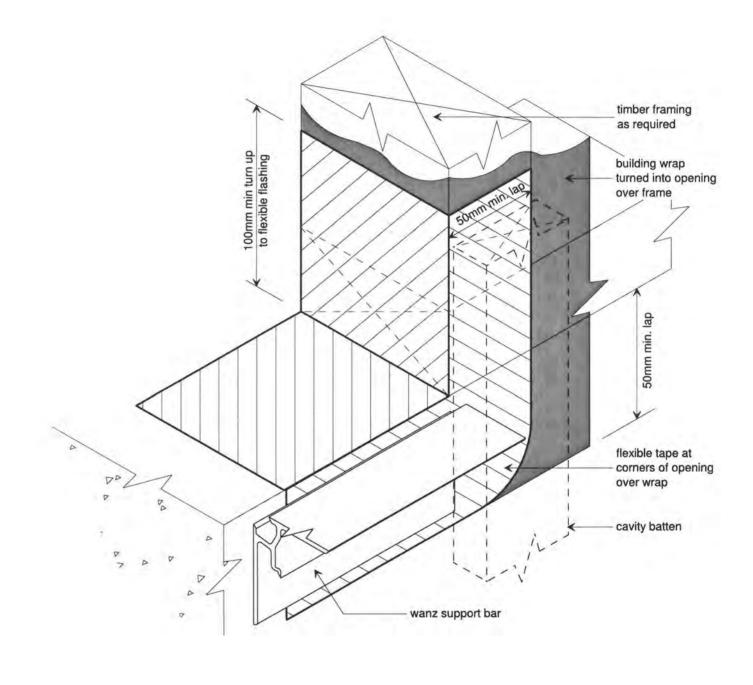

All dimensions & underground service locations to be checked prior to commencement of all works. DC NOT scale off drawings. Cross reference all drawings, confirms the levels. If our longifies & visition in prior to earthworks. If any discrepancies occur, ask the designer of cudification immediately cefore commencing works or proteining. CDPVRIGHT, all trawings into an interpretation of a 1-1 to use as described share and may not be used to provide a state of the commence understanding Consont by commence understanding Consont by commencement.




Client Details:
Justin MacPherson
Address:
193 Tutere Street,


DOOR SILL DETAILS


| Plan: | Project No: | Sheet no: | Project No: | P

Wind: v/high Date: 07.07.11 Scale: 03 shown Drawn: ND Corrosion:Sea acdarchitecture v

Call 0800 Athomes 214663 www.Athomes.co.nz

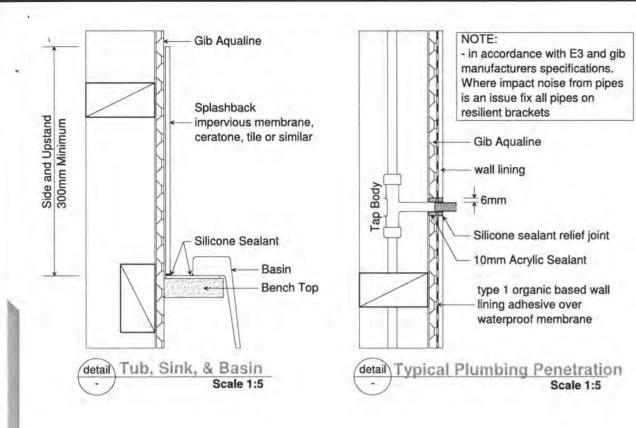


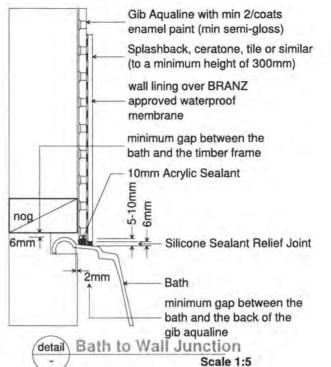


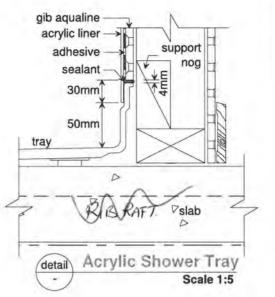




0001

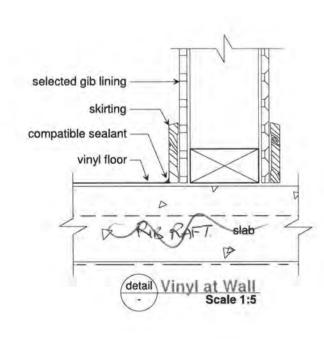

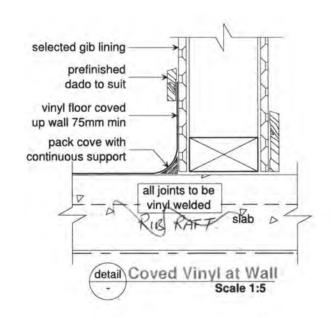


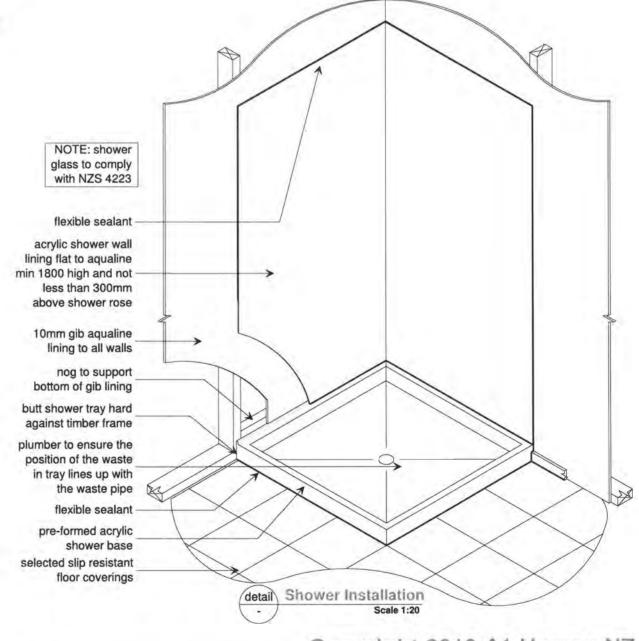

Copyright 2010 A1 Homes NZ



Client	Details :
Jus	stin MacPherson
Addre	ss:
193	Tutere Street,
Wai	kanae

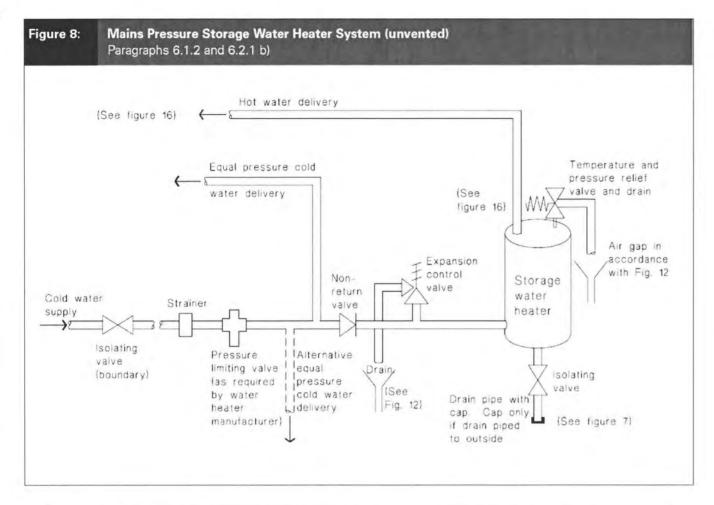

	over 300  over 300  15 mm  20 mm  (15 mm optiona (see <b>Note 1</b> )  20 mm
>3 - 12 20 mm 20 mm e 3)	over 30 15 mm 20 mm (15 mm optiona (see <b>Note 1</b> ) 20 mm
20 mm 20 mm e 3)	15 mm 20 mm (15 mm optiona (see <b>Note 1</b> ) 20 mm
20 mm 20 mm	20 mm (15 mm optiona (see <b>Note 1</b> ) 20 mm
e 3) 20 mm	(15 mm optiona (see <b>Note 1</b> ) 20 mm
	(15 mm optiona (see <b>Note 1</b> )
20 mm	15 mm
20 mm	15 mm
15 mm	10 mm
	ater to a single outlet. metres. empering valve.

6. Table 3 pipe sizes have been calculated to deliver water simultaneously to the kitchen sink and one other fixture.

All dimensions & underground service locations to be checked prior to commencement of all works, DO NOT scale off drawings. Cross reference all drawings, confirm site levels, floor heights & restrictions prior to earthworks. If any discrepancies occur, ask the designer or contractor immediately before commencing works or ordering. COPYRIGHT: All drawings remain the property of AT Homes Ltd and are for use as described above and may not be used or re-produced in whole or part without written permission. Any site/construction works are not to commence until Building Consent becomes unconditional.




#### Client Details : Justin MacPherson Address: 193 Tutere Street, Waikanae

**HWC DETAILS** EH153 alt NL732J

Wind: v/high Date: 07.07.11 Scale: N.T.S Call 0800 A1homes 2 1 4 6 6 3 www.A1homes.co.nz Drawn: ND Earthq: A Rev: Corrosion:Sea acdarchitecture.


2002


**Water Heaters** Table 5: Paragraph 6.1.1 Standard/Regulation Water heater type NZS 4602 Electric low pressure copper storage water heater Electric storage water heater NZS 4606: Parts 1, 2 and 3 AS 1056: Part 1 NZS 6335 Electric instantaneous water heater Gas Regulations Gas storage water heater Gas instantaneous water heater Gas Regulations Solar storage water heater NZS 4613 (see G12/AS2) AS/NZS 2712 (see G12/AS2)

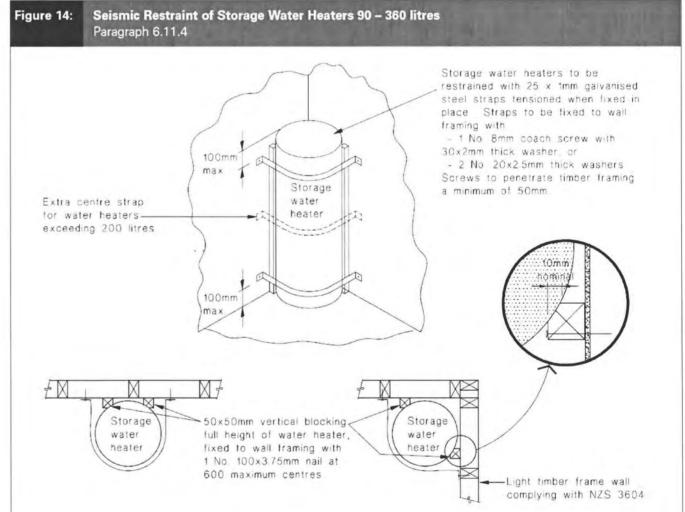


22 of 22



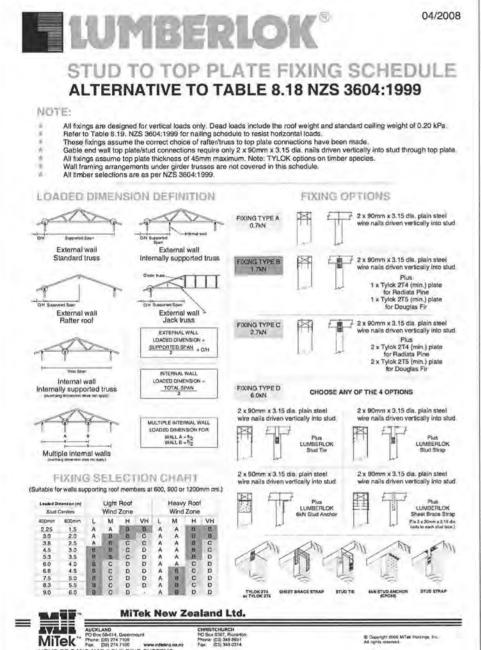

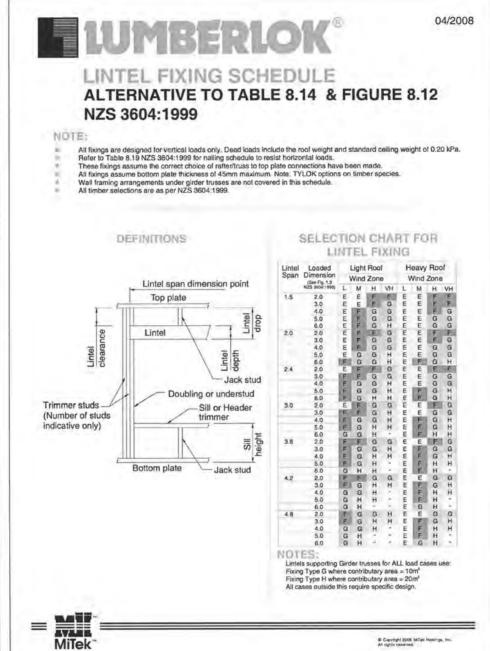

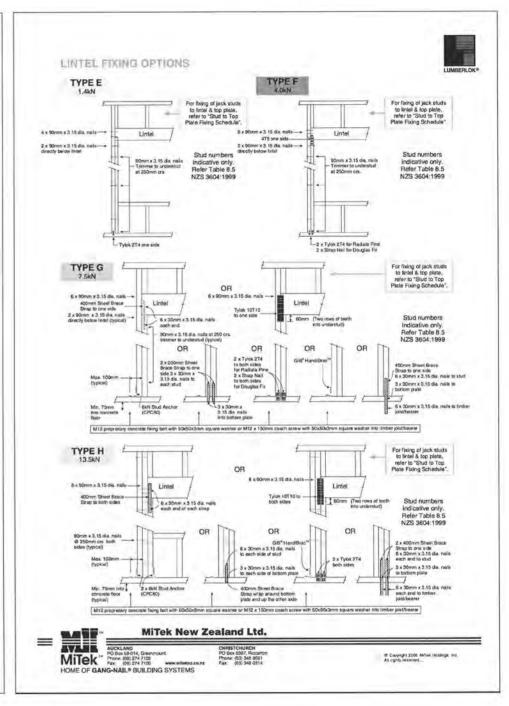

All dimensions & underground service locations to be checked prior to commencement of all works. DO NOT scale off drawings. Cross reference all drawings, confirm site levels, floor heights & restrictions prior to earthworks. If any discrepancies occur, ask the designer or contractor immediately before commencing works or ordering. COPYRIGHT, All drawings remain the property of A1 Homes Ltd and are for use as described above and may not be used or re-produced in whole or part without written permission. Any site/construction works are not to commence until Building Consent becomes unconditional.



Client Details :
Andrew MacPherson
Address:
193 Tutere Street,

FIXING CHARTS

Wind: v/high Date: 06.07.11 Scale: N.T.S

Earthq: A Rev: A: 29.08.11 Drawn: ND

acdarchitecture ....

Plan: Project No: Sheet no: 23 of 23


Call 0800 A1homes 2 1 4 6 6 3

www.A1homes.co.nz

Copyright 2010 A1 Homes NZ





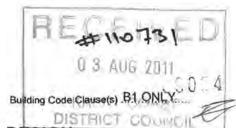

#### PRODUCER STATEMENT - PS1 - DESIGN

(Guidance notes on the use of this form are printed on the reverse side")

ISSUED BY: DEKE CONSULTING LTD. (Design Firm)
TO: ANDREW McPHERSON (Oviner/Developer)
TO BE SUPPLIED TO: KAPITI COAST DISTRICT COUNCIL (Building Consent Authority)
IN RESPECT OF: RIBRAFT SLABS TO NEW RESIDENCES (Description of Building Work)
AT: 193 TUTERE ST, WAIKANAE, KAPITI (Address)
LOT.89DPSO
We have been engaged by the owner/developer referred to above to provide CIVIL DESIGN OF RIBRAFT SLABS
(Extent of Engagement)  Clause(s) B1. ONLY of the Building Code for
O All or O Part only (as specified in the attachment to this statement), of the proposed building work.
The design carried out by us has been prepared in accordance with:
Compliance Documents issued by Department of Building & Housing .NZBC.VM4
Alternative solution as per the attached schedule
The proposed building work covered by this producer statement is described on the drawings titled NEW McPHERSON.  RESIDENCE and numbered .110731.
together with the specification, and other documents set out in the schedule attached to this statement.
On behalf of the Design Firm, and subject to:
(i) Site verification of the following design assumptions. GROUND PREPARED AS SPECIFIED.
(ii) All proprietary products meeting their performance specification requirements;
I believe on reasonable grounds the building, if constructed in accordance with the drawings, specifications, and other documents provided or listed in the attached schedule, will comply with the relevant provisions of the Building Code.
I, MALCOLM THOMSON am: CPEng #  (Nama of Design Professional)  Reg Arch #
I am a Member of : ✓ IPENZ NZIA and hold the following qualifications: BE CIVIL
The Design Firm issuing this statement holds a current policy of Professional Indemnity Insurance no less than \$200,000*. The Design Firm is a member of ACENZ OYES ONO
SIGNED BY MALCOLM THOMSON ON BEHALF OF DEKE CONSULTING LTD
Date 25/7/11 (signature) M The
Note: This statement shall only be relied upon by the Building Consent Authority named above. Liability under this statement accrues

Note: This statement shall only be relied upon by the Building Consent Authority named above. Liability under this statement accrues to the Design Firm only. The total maximum amount of damages payable arising from this statement and all other statements provided to the Building Consent Authority in relation to this building work, whether in contract, tort or otherwise (including negligence), is limited to the sum of \$200,000\*.

This form is to accompany Form 2 of the Building (Forms) Regulations 2004 for the application of a Building Consent.


### Hamish Wells Engineer

Postal Address: P O Box 188, Otaki 202 Otaki Gorge Road Otaki

Phone: (06) 3646728 Mobile: (0274) 459757 Engenr@xtra.co.nz



Site suitability report in terms of Sec 3 NZS 3604:1999 "Site requirements" for: A1Homes McPherson at 193 Tutere Street Waikanae Beach

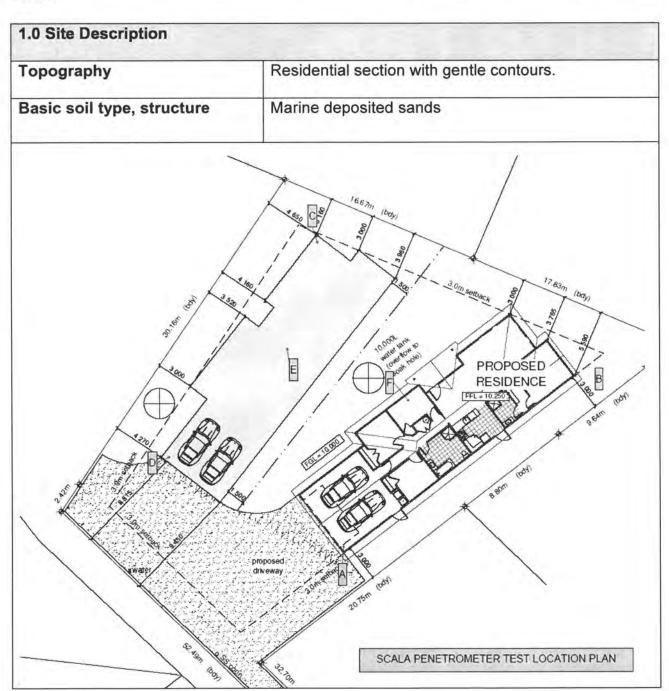

Depth of test in mm from EGL	Α	В	С	D	Е	F
0			12.7		4	
100	1	1	1	1	1	3
200	2	2	2	3	2	5
300	3	2	3	4	4	8
400	8	3	3	4	4	8
500	3	4	2	3	2	7
600	5	3	3	4	3	5
700	. 5	4	4	5	3	5
800	6	5	5	3	4	6
900	5	5	5	4	5	8
1000	4	5	7	5	8	6
1100	4	6	8	5	10	6
1200	2	5	8	4	8	7
1300	2	5	7	4	8	7
1400	4	8	7	7	9	8
1500						

#### 3.0 Result analysis:

Scala penetrometer tests were taken across the proposed building platform as indicated on the site plan.

Results indicate q allowable ≥ 100kpa safe allowable bearing to be at variable depths from 200mm 1400 below EGL at the time of testing.

#### 4.0 Recommended foundations:

Consolidate by mechanical stabilization with a vibratory hydraulic flat plate hammer on a 16 ton digger to provide a complying building platforms as per Sec 3 NZS 3604:1999

Should you require any further information please contact me directly.

Yours faithfully

Hamish Wells

Residential Civil and Structural Design

68 Northland Rd, Wellington. Ph (04) 976 7889 Fax (04) 976 7886. e-mail malcolm.thomson@clear.net.nz

Job Title: Designer: 
 New McPherson Residence
 Page:
 1

 A1 Homes
 Job #:
 110731

Owner: Job Address: Andrew McPherson Date: 24/07/2011

Lot 89 193 Tutere St, Waikanae By: M Thomson
Chkd:

The design calls for a single light timber frame houses (light cladding, light roof) supported on Firth Ribraft slab on grade.

The site has been assessed by Hamish Wells and reports the site to be marine sands with shallow softer sands overlying firmer sand. Hamish Wells recommended that the site be prepared by heavy compaction using a vibe hydraulic compactor afixed to a 16t digger. The site is to be stripped of topsoil, prepared as recommended by Hamish Wells and filled to required level with compacted hardfill.

The house has been designed based on an allowable bearing capacity of 50kPa.

Materials and construction is to be in accordance with Firth specification contained in Firth Technical Solutions Ribraft Floor Systems except as altered by attached design.

The roof truss supplier is to advise of any point loads in excess of 10kN landing on the interior of the slab. these are to be taken on a specifically designed pad.

Malcolm Thomson

MIPENZ

**DEKE Consulting Ltd** 

# CONSULTING LTD

Residential Civil and Structural Design

68 Northland Rd, Wellington. Ph (04) 976 7889 Fax (04) 976 7886. e-mail malcolm.thomson@clear.net.nz

Job Title: Designer: **New McPherson Residence** 

A1 Homes Owner:

Job Address:

Job #: 110731 Andrew McPherson Date: 24/07/2011 Lot 89 193 Tutere St, Waikanae By: M Thomson

Chkd:

Page:

#### **Bolt Hold-down To Bracing Elements**

From Gib manual require 15kN characteristic hold-down capacity or 12kN reduced capacity.

#### Ramset Ankascrew M12 with 75mm embedment.

phiNuc =

18.3 kN

20MPa concrete Xnc =

0.85

Edge distance Xne =

1 1

Anchor spacing Xnae = Reduced anchor capacity = 15.6 kN OK

Residential Civil and Structural Design

68 Northland Rd, Wellington. Ph (04) 976 7889 Fax (04) 976 7886. e-mail malcolm.thomson@clear.net.nz

Job Title:

New McPherson Residence

Designer:

A1 Homes Andrew McPherson

Owner: Job Address:

Lot 89 193 Tutere St, Waikanae

Page: 3
Job #: 1
Date: 2

110731 24/07/2011

By: M Thomson

Chkd:

The design calls for new single storey house. Attached is a calculation of shear key piles required for this house.

#### Calculation of Shear Pile Requirements

Use AS1170 design philosphy of preventing damaging movement up to an SLS event, and thereafter accepting increasing levels of damage as the event increases.

The site is likely Class D soil.

#### Siesmic Loads

C(t) = Ch(t) Z R	N(T,D)						
Class D Soil	Ch(t)	3	Ru	1	Ductility	2	Timber Structure on Slab
2000	Z	0.4	Rs	0.25	ku	1.57	
	T	0.4	Sp	- 1	Ct	1.20	
			For base slid	ing Sp = 1.0	Cd	0.76	
Cd	ULS	0.76					
	SLS	0.30					

Testing by Dr McManus University of Canterbury (Geotechnical Society Symposium, 2003) found the friction co-efficient of slab on polythene on sand had peak friction co-efficients of 0.42 for an unloaded slab and 0.53 for a loaded slab. Residual friction angles were 0.38 and 0.49 respectively.

These values are somewhat lower than that published by other sources, normally 0.7 peak and 0.5 residual.

Even using the lower values there will not be relative movement between the slab and the ground at SLS level event on Class D.

At ULS level event there may be relative movement between the slab and the ground. Note that services are sleeved to allow 25mm of relative movement between the slab and the ground, and that even small amounts of relative movement greatly increases ductility and reduces loads to the structure. Relative movement greater than this may break services to the house but will also serve to further reduce the forces transfered to the structure of the house. This is acceptable within the intent of NZS 1170.5 2004.

Accordingly, as a design professional, I believe that shear key piles are not required for the above residence.

# ING

Residential Civil and Structural Design

68 Northland Rd, Wellington. Ph (04) 976 7889 Fax (04) 976 7886. e-mail malcolm.thomson@clear.net.nz RIBRAFT FLOOR SYSTEM

RIBRAFT DESIGN - EDGE BEAM	11073 New McPhe Edge Beam		dence			Date: Designer: Checker:	24/07/201 M Thomson
oadings	WALLS			-			
	Lower:	Timber	-		*		
					(North/Sou	th Tauno)	
			1	=	40	kg/m <sup>2</sup>	
				=	0.39	kPa	
		Height Load/m		-	3.00 1.18	m kN/m	
Upper Wall must be Timber	Upper:				-	7	
Opper Wall must be Timber	оррег.	Timber			(North/Sou	th Taupo)	
				-	50	kg/m² kPa	
		Height		=	0.49	m	
		Load/m		-		kN/m	
4	Other (Spec		eight)			Charles.	
s	7 10 1	Weight		=		kg/m² kPa	
		Height		=		m	
		Load		- 3		kN/m	
	SUSPE	NDED M	D-FL	OOR	Tributary L	ength L/2	
		Unit/F	loor		Timber	•	
		Topping	ri	=	N/A	*	
				=	0.38	kPa	
Tributary Roof and Floor Lengths	Super	Live Loa Imposed D		=	1.50	kPa kPa	
	1	Tributary S	pan			m	
		Dead Loa	id/m	9		kN/m	
		Live Loa	id/m	=		kN/m	
	ROOF		Tr	ibutary l	ength = S		
		Light	-	=	0.46	kPa	
		Live Loa	ding		0.25	kPa	
		Tributary S	pan	=	4.00	m	
	1	Dead Loa	id/m	=	1.84	kN/m	
		Live Loa	id/m	=	1.00	kN/m	
oadings Summary	Walls			1.18	kN/m	Dead	
	Mid Floors				kN/m	Dead	
	Slab*			1.37	kN/m kN/m	Live Dead+SDL	
	Siau			1.20	kN/m	Live	
	Roof			1.84	kN/m	Dead	
				1.00	kN/m	Live^	
	Extra Dead				kN/m	Dead	
	Extra Live	5000			kN/m	Live	
		* Includes E	des Dear	n Woight S	DL = 0.5 kPa LL	-15 kPa	

Residential Civil and Structural Design


68 Northland Rd, Wellington. Ph (04) 976 7889 Fax (04) 976 7886. e-mail malcolm.thomson@clear.net.nz


RIBRAFT FLOOR SYSTEM

fon Details: New McPhers	an Rusidence		110731	2477
Dead		4.39	kN/m	
Live		2.20	kN/m	
Dead		5.27	kN/m	
Live		3.52	kN/m	
-11/2	w =	8.79	kN/m	
	Dead Live Dead	Live Dead Live	Dead 4.39 Live 2.20  Dead 5.27 Live 3.52	Dead 4.39 kN/m Live 2.20 kN/m  Dead 5.27 kN/m Live 3.52 kN/m

Wall Construction Type	Brick Veneer min beam v	vidth 300mm	•	
Edge Beam Details	Beam Width =	300	mm	
20 20 20 20 20 20 20 20 20 20 20 20 20 2	Pod Depth =	220	mm	OK)
	Top slab Depth =	85	mm	
	Self Weight =	2.20	kN/m	
	Construction Type =	Standard Raft		

Standard Raft	Construction			
	Bearing Capacity Over Platt	orm:	5	kP:
	Bearing Check =	OK!		
	Working Pressure =	18	kPa	
	Steel Requirements - As Per	Firth St	d Drg's	
	Top Steel: 1HD12			
	Btm Steel: 2HD12			

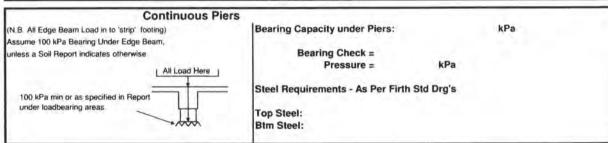

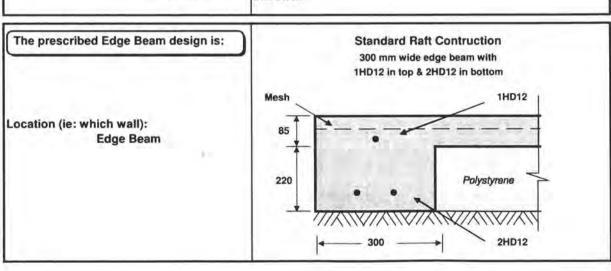

Residential Civil and Structural Design

68 Northland Rd, Wellington. Ph (04) 976 7889 Fax (04) 976 7886. e-mail malcolm.thomson@clear.net.nz RIBRAFT FLOOR SYSTEM

2727 12771	11073	110731 I New McPherson Residence Design						
Loadings	WALLS							
	Lower:	HOTBloc	•		Solid	*		
		Light	V	=	(North/5 400 3.92	kg/m <sup>2</sup> kPa	po)	
		Height Load/m		=		m kN/m		
	Upper:	HOTBloc	_		Solid	~		
		Light	•			South Tau	po)	
		424		=	400 3.92	kg/m² kPa		
		Height Load/m		6		m kN/m	•	
With load spread via reinforced ribs, wall load is taken	Other (Spec	Weight	eight)	-		kg/m²		
over 2m of ribs per 1m of line load		Height		-		kPa m		
A .		Load		-		kN/m		
	SUSPE	NDED MI	D-FLOO	R	Tributar	y Length :	= (L <sub>1</sub> +L <sub>2</sub> )/2	
L, L <sub>2</sub>		Unit/Floo	or	=	Timber	•		
+ + + + + +		Topping		8	N/A			
			1.4.	=	0.38	kPa		
	C.,		Loading	=	1.50	kPa		
	Su	per Impose		-		kPa		
Tributary Roof and Floor Lengths			ry Span Load/m			m kN/m		
11100.1111			Load/m	9		kN/m		
	ROOF		Length :		(Check	if Rafter or	Truss)	
		Light Live	▼ Loading	=	0.46	kPa kPa		
V - For a contract of		Tributa	ry Span	=		m		
With load spread via reinforced ribs, wall load is taken			Load/m	- 2		kN/m		
over 2m of ribs per 1m of line load		Līve	Load/m	s <del>é</del> .		kN/m		
Loadings Summary	Walls				kN/m	Dead		
	Mid Floors				kN/m	Dead		
	300.00				kN/m	Live		
	Slab*				kN/m	Dead+SD	L	
	1203			1.80	kN/m	Live		
	Roof				kN/m	Dead		
	Free Dane				kN/m	Live^		
	Extra Dead				kN/m	Dead		
	Extra Live	* Includes Int	need Dib We	inhi CDI	kN/m	Live		
		* Roof LL not				= 1.5 KPA		

Residential Civil and Structural Design


68 Northland Rd, Wellington. Ph (04) 976 7889 Fax (04) 976 7886. e-mail malcolm.thomson@clear.net.nz


RIBR	AFT	FL	OOR	SYST	EM
------	-----	----	-----	------	----

	Job Details:	New McPherson	Resident	ce	Job Number:	110731	24/7/11
Working Loads		Dead				kN/m	
		Live			1.80	kN/m	
Ultimate Loads (1.2G + 1.5Q)		Dead				kN/m	
		Live			2.70	kN/m	
Total Ultimate Load on Internal			w	=	2.70	kN/m	

Internal Rib Details	Rib Width =	100	mm	
	Pod Depth =	220	mm	OKI
	Top slab Depth =	85	mm.	
	Self Weight =	0.53	kN/m	
	Construction Type S	Standard R	aft 🔻	

Standard Raft Construction	F1 2 2 2 2 2 2 2 2 2 2 2 2 2 2 2 2 2 2 2			
	Bearing Capacity:	50	kPa	
	Bearing Check =	OK!		
	Working Pressure =	7	kPa	
	Steel Requirements - As Per Fir	th Std I	Org's	
	Btm Steel: 1HD12			

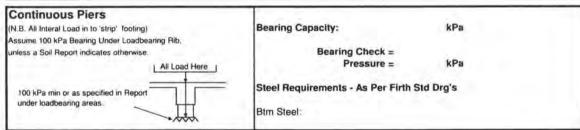

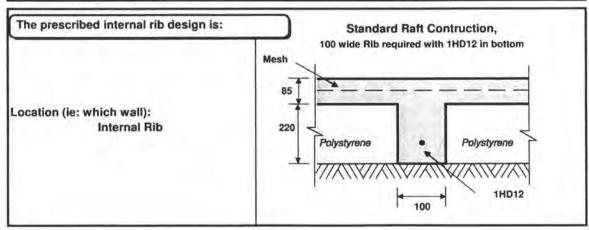

Residential Civil and Structural Design

68 Northland Rd, Wellington. Ph (04) 976 7889 Fax (04) 976 7886. e-mail malcolm.thomson@clear.net.nz

Job Title: Designer: **New McPherson Residence** A1 Homes

Owner:

Andrew McPherson

Job Address:

Lot 89 193 Tutere St, Waikanae

Job #: Date:

110731 24/07/2011

By:

M Thomson Chkd:


Ribraft Plan


Not to scale See A1 Homes drawings for dimensions and floor plan

Notes

- 1 Construction of Ribraft slab to be as per Firth Technical Manual except as altered by this design.
- 2 The site is to be stripped of topsoil and compacted with vibratory hydraulic flat plate hammer afixed to a 16t digger, or similar. The site is to be checked for adequate compaction and then filled to required level with compacted hardfill.
- 3 Services to be carried through slab in ducts 50mm larger than service to allow movement.
- 4 Sawcuts are to made within 24 hrs of pouring of the slab and, where possible, located under wall lines. Note that cutting the slab reduces the risk of uncontrolled cracking but does not eliminate the risk. Should additional assurance against cracking be required, please refer to Deke Consulting Ltd for advice.

5 The roof truss supplier is to advise of any point loads in excess of 10kN landing away from external walls and pad.

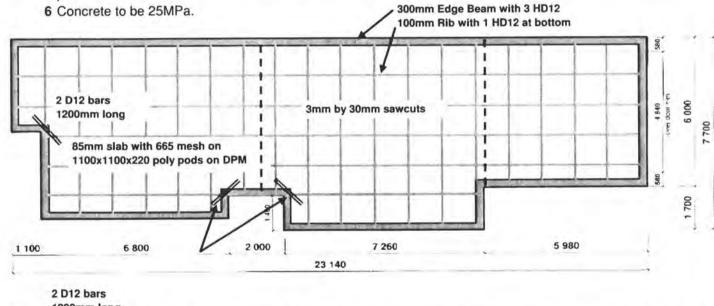

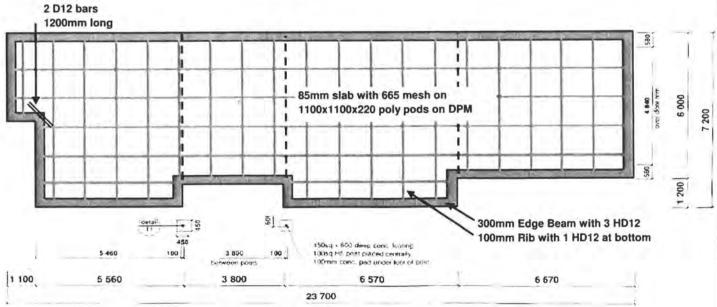

DEKE CONSULTING LTD, 68 NORTHLAND RD, NORTHLAND, WELLINGTON PH (04) 976 7889 FAX (04) 976 7886 E.MAIL malcolm.thomson@clear.net.nz

Residential Civil and Structural Design

68 Northland Rd, Wellington. Ph (04) 976 7889 Fax (04) 976 7886. e-mail malcolm.thomson@clear.net.nz

Job Title: Designer: New McPherson Residence

Owner:

A1 Homes Andrew McPherson

Job Address:

Lot 89 193 Tutere St, Waikanae

Page: Job #:


110731


Date: 2 By: N

24/07/2011 M Thomson

Chkd:

### DETAILS FOR FULL SPECIFICATION REFER TO FIRTH RIBRAFT FLOOR SYSTEM

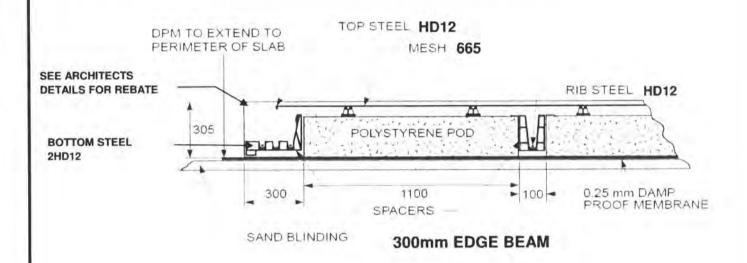

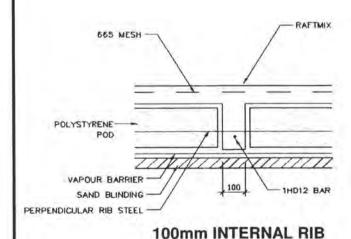

Residential Civil and Structural Design

110731

24/07/2011


68 Northland Rd, Wellington. Ph (04) 976 7889 Fax (04) 976 7886. e-mail malcolm.thomson@clear.net.nz

Job Title: New McPherson Residence Page:
Designer: A1 Homes Job #:
Owner: Andrew McPherson Date:

Job Address: Lot 89 193 Tutere St, Waikanae By: M Thomson Chkd:

#### Services Through Slab

Services to be placed centrally in ducts with ID 50mm larger than service OD. Ducts to be firmly embedded in sand and securely fixed and taped to prevent displacement during concreting.

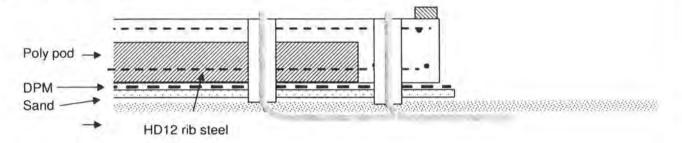

### GIB® EzyBrace<sup>TM</sup> FP for GIB® EzyBrace<sup>TM</sup> Systems, 2009



GIB® Wall Braci	ng Calculation S	heet A	O <sub>E</sub>		single storey	V03/09
Job Details						
Name	J Mac	Phersor	1/			4
Street and Number	193 T	utere St	reet		-	4
Lot and DP Number	Lot 89	DP 47	123			VI .
City/Town/District	Waika	anae				4
Designer	MD				Appraisa No. 294	
Company Name	ACD /	Architect	ure			
Date	7/0	7/2011				
			Selec	ct GIB® Lining	12	
<b>Building Specificat</b>	ion			Option	10 mm GIB® Plasterboard	Y
Number of storeys	single		w/,			
Floor Loading	2kPa		w/			
Foundation Type	slab		* V			
Touristin Type			*			
					Complete Single Flo	oor
	Single	e Floor		_	Column only	7.0
Cladding Weight	light		-V		▼	
Roof Weight	light		- V		-	
Room in Roof Space			· /		-	
Roof Pitch (degrees		23				
Roof height above e		.9	1			
Building height to ap		.4				
Ground to lower floo		0.3				
2						
Stud Height (m)	2	2.4				
Building Length (m)	2	3.7				
Building Width (m)	7	2.2				
Building Plan Area (	m2) 1	55				
<b>Building Location</b>						
Wind Zone	Very High			Earthqua	ke Zone	
Select by Building C	onsent Authority Ma	р		A	•	
or Preference	Very High	~				
Region	Preference selected	~		Consult G	IB® EzyBrace™ Syste	ms, 2009
Terrain	Preference selected	~		for Wind 2	Zone definitions	
Exposure	Preference selected	~				
Topography	Preference selected	*				

1555 slab 532

©Winstone Wallboards Limited, 1999-2009. All rights reserved.

Demand along / across E (BU) Walls

single

Bracing Units required for Earthquake

Walls single 531

**Bracing Units required for Wind** 

slab

slab

Demand W (BU)

along

across

### GIB® EzyBrace<sup>TM</sup> FP for GIB® EzyBrace<sup>TM</sup> Systems, 2009



Along Brace	ing Line		В	racing Elem	ents provi	de	ed		Wind	Earthq.
1	2	3	4	6	5	٦	7	8	9W	10EQ
ine Label	Minimum BUs Req/Ach	Bracing	Available Wall Length L (m)	Angle to Bracing line (degrees)	Element Height H (m	)	Bracing Type		BUs Achieved	BUs Achieved
A	232	-1-	1.2		2.4	V	GS1(10)	GIB®	83	66
	ОК	2	4.9		2.4	/	GS1(10)	GIB®	338	270
line totals		3					68 6		Lieu	
W	421	4					La la			
EQ	336	5					,			
В	81	1	4.4		2.4		GS1(10)	GIB®	304	242
	ОК	2	2.1		2.4		GS1(10)	GIB®	145	116
line totals		3	1							
W	449	4								
EQ	358	5			LELL					
С	232	1	1.3		2.4 /		GS1(10)	GIB®	90	72
	ОК	2	1.3		2.4 4		GS1(10)	GIB®	90	72
line totals		3	0.5		2.4	1	GS1(10)	GIB®	32	28
W	388	4	0.6		2.4	1	GS1(10)	GIB®	39	33
EQ	314	5	2		2.4		GS1(10)	GIB®	138	110
D	enter	1			v I					
		2				I				
line totals		3								
W		4								
EQ		5								
E	enter	1								
		2				ij				
line totals		3								
W		4								
EQ		5								
F	enter	1								
		2	(			1				
line totals		3								
W		4								
EQ		5	-			1				
G	enter	1								- 8
		2								
line totals		3								
W		4								
EQ		5				1				
H	enter	1							100000	
		2				1				
line totals		3					4			
W		4								
EQ	L	5							1	
	Wallboards L		9-2009. All ric	hts reserved					Wind	Earthq
Totals Ac		Achieved/		W	237%		EQ	189%	1257	1007
Concrete									ОК	ОК
	quired (from	Demand				-			531	532

### GIB® EzyBrace<sup>™</sup> FP for GIB® EzyBrace<sup>™</sup> Systems, 2009



Across										
	ng Line		В	racing Elem	ents provi	de			Wind	Earthq
1	2	3	4	6	5	_	7	8	9W	10EQ
Line Label	Minimum BUs Req/Ach	Bracing Element No.	Available Wall Length L (m)	Angle to Bracing line (degrees)	Element Height H (m		Bracing Type	Supplier	BUs Achieved	BUs Achieved
M	72	-1	0.8		2.4	1	GS1(10)	GIB®	53	44
	ОК	2	0.8		2.4 V	1	GS1(10)	GIB®	53	44
line totals		3	0.6		2.4	1	GS1(10)	GIB®	39	33
W	183	4	0.6		2.4	1	GS1(10)	GIB®	39	33
EQ	154	5								
N	70	1	1.7		2.4 /		GS2(10)	GIB®	149	133
	ОК	2	0.9		2.4 V		GS1(10)	GIB®	60	50
line totals		3					h- h			
W	209	4								
EQ	183	5			Y				-	1
0	70	1	3		2.4	1	GS1(10)	GIB®	207	165
	ОК	2	2.2		2.4	1	GS1(10)	GIB®	152	121
line totals	4 = 1	3								
W	359	4								
EQ	286	5								
P	70	1	2.7		2.4		GS1(10)	GIB®	186	149
	ОК	2	2.2		2.4		GS2(10)	GIB®	198	176
line totals		3	-				J			III.
W	384	4								
EQ	325				-					
Q	70	1	1.7		2.4		GS2(10)	GIB®	149	133
	ОК	2	2		2.4	1	GS2(10)	GIB®	180	160
line totals		3								
W	329	4								
EQ	293	5					/			
R	60	1	0.4		2.4	4	BL1(10)	GIB®	49	46
	OK	2	0.4		2.4	1	BL1(10)	GIB®	49	46
line totals		3								
W	98	4								
EQ	92									
S	enter	-1								
		2								
line totals		3								
W		4		/						
EQ		5	-	1,			-			
T	enter	1	-							
		2		01 = 3						
line totals	T = 1	3							100	
W		4								
EQ		5								
©Winstone	Wallboards L	imited, 1999	9-2009. All rig	hts reserved					Wind	Eartho
Totals Ach	nieved	Achieved/	Demand	W	100%		EQ	251%	1562	1332
Concrete	Slab								ОК	ОК
Totals Red	quired (from	Demand)							1555	532

		H1	Ins	sulatio	n	Calcula	tion	Met	thod			
Client:		J Ma	cPh	erson								
Address:		193	Tute	ere Stree	et, '	Waikanae	11					
Climate Zor	ne:	2										
Designer:			ac-design architecture Ltd									
Date:		7/07	201	1								
Constructi	on Deta	ails										
Roof:									R3.2C insulation			
Walls:							et cla	ddin	g R2.2W insulati	on		
Studs:			_	nogs @	80	Ocrs						
Floor:		lated co										
Glazing:	double	glazing	alu	minium	_							
Calculation			_									
Total glazin			1			25.22				117.8		
Total wall a			1			127.25	Hoof A			117.8		
Glazing/wal	l area =					20%	1	G	lazing is under 3	0%		
Reference	(Ref) B	uilding					/					
LII not	ARoof	AWa	II	AFloor		A30% total w	all area		AGlazing - A30% to	otal wall area		
HL Ref =	2.9	+ 1.9	+	1.3	+	0.26		+	0.31			
HL Ref =	117.80	89.0	7	117.80		38,17	,		0.00			
I IL nei –	2.9	1.9	+	1.3	+	0.26		+	0.31			
HL Ref =	40.62	+ 46.8	3	90.62	+	146.8	2	+	0.00			
HL Ref =		324.9	1									
Proposed	Ppsd)	Buildin	9									
HL Posd =	ARoof	AWa	JI .	AFloor		AGlazing						
TIL Ppsu —	RRoof	+ RWa	un +	RFloor	+	RGlazing						
HL Ppsd =	117.80	102.0	3	117.80		25.22						
TIL Ppsu —	2.80	1.80	+	1.10	+	0.26						
HL Ppsd =	42.07	+ 56.6	8 +	107.09	+	97.00						
HL Ppsd =		302.8	4									
HL Ppsd	<b>\leq</b>	HL Ref										
302.84	≤	324	.94									
H1 Compli							Cor	ıstrı	uction R-Value	Achieved		
Profiled metal, tru	usses with	90mm botto	m cho	ord, R3.2C in	ารแร	ation			2.8			
Bevel backed we									1.8			
double glazing al		o a riat one	J. Old	- I I I I I I I I I I I I I I I I I I I		- Inner			0.26			
uninsulated conc									1.1			

2100.00







#### Kāpiti Coast District Council

Private Bag 60 601 Paraparaumu 5254 New Zealand Tel (04) 296 4700 or 0800 486 486

Fax (04) 296 4830 =

kapiti.council@kapiticoast.govt.nz

www.kapiticoast.govt.nz

25 August 2011

Mr A K MacPherson 30 Dell Road Raumati South 5032



**Building Consent: 110464** 

Dear Sir/Madam

#### Request for further information

Description: New Dwelling - Construction of single level weatherboard

concrete foundation, from roof.

Location: 193B Tutere Street, Waikanae Beach Legal Description: LOT 89 DP 47126 C/T 18A/503

Following checking of your Building Consent it is apparent that further information is required.

#### Information Needed:

1) Please provide a revised page 13 including MPa for the sea spray zone

2) Please provide general framing fixing details

3) Please provide a gutter detail including eaves flashing.

We have suspended your application and will not proceed any further with its processing until the above information is received. Please send it to us by 8/09/11. If we do not receive it by this date, we may not be able to issue your building consent.

Please contact me if you would like to discuss this matter.

Yours faithfully

Jaime Sherlock

Direct line tel. no. (04) 296 4730









#### Kapiti Coast District Council

Private Bag 60 601 Paraparaumu 5254 New Zealand

Tel (04) 296 4700 or 0800 486 486

Fax (04) 296 4830 m

kapiti.council@kapiticoast.govt.nz

www.kapiticoast.govt.nz

10 August 2011

Mr A K MacPherson 30 Dell Road Raumati South 5032

**Building Consent: 110463** 

Dear Sir/Madam

#### Request for further information

Description:

New Dwelling - Construction of single level weatherboard

concrete foundation from roof.

Location:

193A Tutere Street, Waikanae Beach

Legal Description: LOT 89 DP 47126 C/T 18A/503

Following checking of your Building Consents BC 110463 and 110464 it is apparent that further information is required...

#### Information Needed:

1) Please show the size and location of the soakpits after water storage tanks.

2) The storm water from the parking area and driveway is to be attended to on site

Provide details of how the stormwater run off will be attended to, an intercept strip drain is to be installed at the front boundary.

4) Provide a full sewer drainage proposal showing both houses drainage systems

5) I would recommend a mini manhole to separate the 2 drainage systems.

6) One toby will need to be modified and an additional one will need to be provided. for the second house. The cost this work will be paid for by the owner. 2 form 159's are attached.

7) If any future subdivision is intended there may be changes required to the services

owner stated as intention of any scholasin

The information requested above relates to Plumbing and drainage only. You will be notified of any further requirements of a general nature once your plans have been perused by the Building Control Consents team.

Please contact me if you would like to discuss this matter.

Yours faithfully

Simon Copp

Author/generator ID data

DISTRICT COUNCIL me huri whakamuri, ka titiro whakamua







#### Kāpiti Coast District Council

Private Bag 60 601 Paraparaumu 5254 New Zealand Tel (04) 296 4700 or 0800 486 486

Fax (04) 296 4830


kapiti.council@kapiticoast.govt.nz ■

www.kapiticoast.govt.nz

BC 110464

8 September 2011

Mr A K MacPherson 30 Dell Road Raumati South 5032

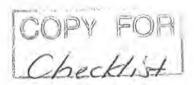

Dear Mr A K MacPherson

Kapiti Coast District Council (Council) is currently processing your application for Building Consent (BC 110464) and it has been determined that Development Contributions are chargeable under section 198 Local Government Act 2002.

With reference to BC 110464 for construction of a new single level weatherboard dwelling at 193B Tutere Street, Waikanae Beach, a development contribution of \$11,418.35 is payable.

We enclose a copy of the Development Impact Fees brochure for your information. This sets out the schedule of fees payable.

A copy of our invoice is attached.

For your information: If the development contribution is not paid, -

- (a) The council may, under section 208(b) of the Local Government Act 2002, withhold the code compliance certificate that would be issued under section 95 of Building Act 2004.
- (b) The building consent authority, under section 94(4) of the Building Act 2004, must refuse to issue a code compliance certificate for the building work until it has received –
  - evidence that the development contribution has been paid or made by the owner to the Council; or
  - (ii) a copy of written evidence that the existing dwelling on the site has been demolished.









## Kāpiti Coast District Council

Private Bag 60 601 Paraparaumu 5254 New Zealand

Tel (04) 296 4700 or 0800 486 486

Fax (04) 296 4830 =

kapiti.council@kapiticoast.govt.nz

www.kapiticoast.govt.nz

(c) The Council may, under section 208(d) of the Local Government Act 2002, register the development contribution under the Statutory Land Charges Registration Act 1928 as a charge on the title of the land in respect of which the development contribution was required.

Yours sincerely

Janice Lee (Projects Officer/ Resource Consents on behalf of Leigh Sage **Building Control Manager** 

On behalf of Kapiti Coast District Council 8 September 2011





Alhomes II

# **SPECIFICATION**

PART A - Preliminary and General

Standard of Construction and Materials

Job Name :- Justin MacPherson

Job Number:- NL732J

Site Address:- 193 Tutere Street Waikanae Beach

Site Address:- 12 July 2011

NOTE: If there should be any discrepancy or conflict between the quote and this specification, then the quote shall take precedence in all cases.

## Specification Part A

# PART A PRELIMINARY & GENERAL

#### General

This section relates to the following specifications as a whole; to each specification for any work to which a separate contract is let by the Client, and to the work of all Subcontractors.

## Regulations and Standards

All work and materials shall be in accordance with the requirements of the Building Regulations 1992 and with the New Zealand Building Code Handbook and Approved Documents.

The Contractor and Subcontractors undertaking this work shall obtain copies of the relevant sections of the New Zealand Building code and documents relating to acceptable solutions and verification methods, and shall be conversant with their contents. The following is a list of Approved Documents referred to in this Specification:

referred to in	this Specification;
B1/AS1	Structure - general
B1/AS2	Structure - timber barriers
B1/AS4	Foundations
B2/AS1	Durability
C2/AS1	Means of Escape
C3/AS1	Spread of Fire
C4/AS1	Structural Stability during fire
D1/AS1	Access routes
E1/AS1	Surface water
E2/AS1	External Moisture
E3/AS1	Internal moisture
F1/VM1	Hazardous agents on site
F2/AS2	Hazardous substances and
	processes
F4/AS1	Safety from falling
F5/AS1	Construction and demolition hazards
G1/AS1	Personal hygiene
G2/AS1	Laundering
G3/AS1	Food preparation
G4/AS1	Ventilation
G6/AS1	Airborne and impact sound
G7/AS1	Natural light
G8/VM1	Artificial light
G9/VM1	Electricity
G10/AS1	Piped services
G11/AS1	Gas as an energy source
G12/AS1	Water Supplies
G13/AS1	Foul water - sanitary plumbing
G13/AS2	Foul water - drainage
H1/AS1	Energy efficiency
	COLUMN CONTRACTOR

#### Standards

Throughout this specification, references are made to Standards produced by the Standards Association of New Zealand and other associations as well as various Acts and Regulations. The latest edition at the date of contract applies, unless stated otherwise. It is the responsibility of The Contractor or the Subcontractor to be informed of the material in those publications which are referred to in this specification.

#### Scope of Work

The scope of work is to construct, completely finish and maintain for a specified time the various works described or indicated on the plans and in the specifications.

#### Documents

The Contractor and its subcontractors shall be deemed to have familiarised themselves with all the documents comprising the contract including any amendments thereto.

## Consents, Permits and Certificates

The Client will lodge a Building Consent Application with the Territorial Authority and pay all fees in connection therewith. Work in all trades shall be in accordance with consents and the New Zealand Building Code.

All Subcontractors are to obtain all other necessary permits and give all necessary notices.

Where Producer Statements are required by the Territorial Authority prior to the issue of a Code Compliance Certificate the Supplier or Subcontractor shall obtain and provide such required statements to the Client.

The Contractor shall uplift a Code Compliance Certificate (covering the whole of the building work) from the Territorial Authority or the Building Certifier as applicable on completion of the contract.

#### Inspections

The Contractor shall establish from the Territorial Authority or Building Certifier, before construction commences, a list of their required site inspections during the construction process. The Contractor (unless otherwise agreed) shall notify them at

least 24 hours prior to a scheduled inspection item being available for a site inspection.

#### Drawings and Specifications

The drawings, with all notes and explanations, the specifications and the general conditions of contract as present at the time of the signing of the contract must be signed when the contract is executed. A copy of all drawings and specifications shall be kept on the site at all times.

In the event of there being differences between the drawings and this specification, the drawings shall take precedence.

## Trade Names and Approvals

Where any article or material is referred to by a tradename this shall be deemed to mean the article or material mentioned. The Client, at its discretion, may substitute other brands or materials as the Client deems suitable.

#### **Dimensions**

Figured dimensions shall be taken in preference to scale measurements and large scale details in preference to those of small scale. Where dimensions are not shown on the drawings and cannot be deduced from other drawn details they shall be agreed with the Client.

#### Boundaries

The Client shall arrange for the location of appropriate survey pegs to be established.

## Setting out of work

The Contractor shall accurately set out the building in accordance with the site plan and shall take full responsibility for the accuracy of such setting out. Any error shall be made good at the Contractors expense.

In case of alteration to the drawings being found necessary, the Contractor shall immediately report the matter to the Client.

#### Tradesmanship

The whole of the work is to be carried out in a thoroughly tradesmanlike manner to the true intent and meaning of the plans and this specification.

## Protection of Property

The Contractor shall be held solely responsible for all damage to any adjoining buildings or property caused by him or his

employees during the execution of the contract and shall indemnify the Client against all claims on account thereof.

## Temporary Vehicular Crossings

The Contractor shall provide such temporary crossings (where required by the Territorial Authority) as are necessary for the protection from damage of all kerbs, channels, footpaths, berms, and public utility services over which vehicles in any way connected with the supply of materials or services for the contract are likely to pass.

## Site Access

The Client shall provide access before work commences.

The Contractor shall take all possible measures to maintain safe and clear access to all neighbouring buildings at all times during the currency of this contract and in particular, to avoid construction vehicles or processes blocking thoroughfares or pedestrian routes adjoining the site.

#### Toilets

The Contractor shall provide toilet facilities.

## Water and Power

The Contractor shall arrange and pay for all temporary supply of water and power as required to be used during the construction of the works.

## Rubbish Removal

The Contractor shall ensure that all work sites are cleaned regularly and all rubbish is removed.

## **EARTHWORKS AND EXCAVATIONS:**

#### General

Refer to Preliminary & General and other sections which may have clauses affecting work done under this section.

## Scope

The work specified in this section consists of clearing the site, earthworks for site development, excavations, trenching and trimming, etc., necessary to prepare the site as specified and indicated on the drawings.

The Contractor shall arrange to check existing site levels before commencing work, as no claim will be entertained in respect of any discrepancy on levels or amount of variation from what may have been anticipated, once the work has started.

Where a geotechnical investigation report is available the Contractor shall obtain a copy of this report and be fully familiar with its contents and recommendations.

## NZ Building Code

All work and materials shall be in accordance with the requirements of the Building Regulations 1992 and with the New Zealand Building Code Handbook and Approved Documents.

B1 Structure

E1 Surface Water

F1 Hazardous Agents on Site

F5 Construction & Demolition Hazards

Where applicable the following standard and related documents and subsequent amendments shall form part of this specification:

NZS 3604:1999 Code of Practice for Light Timber Framed Buildings Not Requiring Specific Design.

## Trees to be retained

Mark trees which are required to be retained using suitable non-injurious, easily visible and removable means of identification. Remove the identification on completion.

Protect from damage trees which are required to be retained. Do not remove topsoil from the area within the drip line of the trees and keep this area free of construction material and debris.

If excavating near trees required to be retained, use hand methods to locate, expose and cleanly remove the roots on the line of excavation.

## [i] EARTHWORKS

## Site Clearance

Demolish and remove from the site all existing structures, vegetation and rubbish as may be necessary for the proper conduct of the construction work. Provided that all such items as are mentioned in Part B hereof shall be protected, reclaimed or preserved from damage.

#### Topsoil

Strip all topsoil from all such areas as is necessary to construct the work or as is shown on the drawings and stockpile as directed for future use. The topsoil will remain in the ownership of the Client.

## Cut to Fill

Cut to fill and compact all such subsoil material as may be necessary to construct the subgrade to correct levels for building platforms, parking areas, driveways, footpaths and landscaping features as are shown on the plans.

Before any fill is placed the subgrade shall be inspected and approved by the Client (or its nominated consultant).

Under areas to be metalled and paved, excavate down to subgrade level and trim off a true, even surface.

Sound material from the excavations may, where approved, be used for building up low areas and yards, etc., but not under building foundations or floor slabs.

## Imported Filling

Where the quantity of cut material on the site is insufficient to complete all required filling, the Contractor shall import additional fill material to make up the deficiency. All such imported fill shall be fit for the purpose for which it is intended and where the work is under the observation of the Client (or its nominated consultant) then it is to be to the approval of the Client (or its nominated consultant).

## Specification Part A

## Unsuitable Subgrade

Where any subgrade materials are unstable or have insufficient strength to carry the loads required of them, the Contractor shall excavate and remove from the site all such material.

#### Wet Conditions

Where the presence of ground water in the subsoil is detrimental to the stability of the site, the Contractor shall construct such remedial works as are necessary to stabilise the site, before proceeding with any cut to fill or backfilling operation.

## Compaction

All fill and backfill materials shall be placed and compacted in layers in accordance with NZ Building Code B1/VM4

All imported fill shall be truck-spread to avoid segregation of particle sizes or be remixed and machine-spread in the appropriate layer before compaction.

The whole of the area to be paved shall be compacted to optimum density and present a homogeneous and stable surface with no signs of movement or weaving under a 10-12 tonne roller. This requirement shall apply to the compaction of the surface or cut areas formed for pavement subgrades.

## Hardfill

Except where permitted in yard areas, all bulk filling shall be hardfill, which shall be broken rock or all scoria of an approved grading.

Compaction shall be by rolling with an 8-10 tonne smooth-wheel roller or approved vibrating equivalent, until a firm unyielding base is obtained.

## Clay Fill

In yard areas where clay filling is permitted, material shall be placed and compacted in accordance with NZ Building Code B1/VM4

## Fill Under Floor Slab

In areas where the ground is required to support a floor slab backfilling shall be all in scoria or broken rock.

Unless instructed otherwise placing and compaction shall be in compliance with NZS 3604; Appendix E5.

## Surface or Filled or Cut Areas

Under concrete slabs the finished level shall at no point be more than +0 or -28mm in height to the correct level. This shall include the depth of granular fill as required for concrete floor slab on ground.

Under yards and roads the tolerance allowed on the finished subgrade shall be +12mm and -25mm and at no point shall the surface hold water.

## [ii] EXCAVATIONS

## Foundations Generally

Construct, form and trim all foundation excavations true to shape, line, level and profile, as shown on the drawings. Allow sufficient work space.

## Unsuitable Foundations

Where unsuitable material is encountered in foundation excavations, the Contractor shall notify the Client (or its nominated consultant) forthwith and seek its instructions upon how to proceed.

For the purpose of this clause "unsuitable material" shall include all topsoil, organic material and any soft, wet or uncompacted material whose bearing strength appears to be lower than that required to carry the design loadings.

## Protection of Open Excavations

The Contractor shall at all times protect from damage and deformation all open excavations. The Contractor shall provide adequate means of ensuring that water is not allowed to accumulate or remain in any excavation and shall keep all such excavations clear of any rubbish, soil or other detritus.

## **Excavated Material**

All excavated unsuitable material shall be disposed of off the site.

All other excavated material shall be stockpiled well clear of excavations and disposed of as directed.

#### Site Concrete

Site concrete for use in foundation excavations shall be as specified generally in the Concrete section of this specification or as

ENDINCER DESIGNED
directed by the Client (or its nominated consultant).

#### Slab Foundations

Refer to Engineers Specific Design

## Backfilling Foundation and Walls

After completion of foundation footings and walls, other construction below elevation of final grades, removal of forms, inspection and approval of proofing membranes and prior to backfilling, clean the excavation of rubbish and debris. Use approved excavated material for backfilling. Place backfill in horizontal layers not exceeding 150mm in thickness and compact with approved machine tampers to a density not less than 95% of its maximum. Allow for anticipated settlement and shrinkage.

In the case of retaining walls backfill shall be of granular material between the angle of the cut area and the back face of the retaining wall. The type of granular material shall be as detailed on the drawings.

## Protection of Adjacent Structures

Provide all necessary supports, shoring, strutting, underpinning, etc., to ensure the sability of structure, in or adjacent to the site until such times as the permanent work is completed.

Underpinning of foundations shall be designed by a Registered Engineer employed by the Client.

## **Existing Services**

Refer to the plans provided, to the "Project Information Memorandum", and to the relevant Territorial and Network Utility Operator for the positions of existing services.

Care shall be taken not to damage any existing drains that are to be retained but all superfluous drains shall be grubbed up and sealed. Protect any existing retained drains under the new building with concrete to the satisfaction of the Regional or Territorial Authority.

Live services damaged in any way shall be made good at the Contractor's expense. Should it be necessary to remove any services to make way for new work, then new alternatives shall be properly installed before

disturbing the existing services which shall then be removed and suitably stopped off. No drains shall be removed without the approval of the Client (or its nominated consultant).

## Trenching

All trenches for new underground services shall be excavated true to line and gradient and shall be of the minimum width necessary to permit the convenient construction of the service for which it is intended.

Ensure a minimum of disturbance to surrounding ground during all trenching operations.

## Services Construction

Construct all services, connections and fittings as shown on the drawings to the best trade practice and in accordance with the New Zealand Building Code, and with the Territorial Authority or Network Utility Operator's specifications as appropriate.

#### Backfilling of Trenches

Backfill all trenches under paved areas, foundations and concrete floor, with hardfill and all other trenches with material excavated therefrom and compact to the same standard as the surrounding subsoil. Where hardfill is placed over services, the services shall be protected from damage by a layer of sand or equivalent to a minimum depth of 300mm over the top of the services.

Do not backfill trenches before services have been inspected and tested.

Dispose of all surplus material off the site.

## Reinstatement

Upon completion and acceptance of construction work the Contractor shall forthwith restore all surfaces as appropriate to the same condition as that which was immediately precedent to the commencement of the construction of the service utilities.

## Acceptance

Upon completion of construction work on each service utility the Contractor shall obtain from the Network Utility Operator a certificate to the effect that the work complies with the requirements of the Building Consent and shall supply a copy of that certificate to the Client (or its nominated consultant).

## CONCRETE WORKS:

#### General

Refer to Engineers Specific Design and other sections which may have clauses affecting work done under this section.

#### Scope

The work covered by this specification is to provide all materials and execute all work necessary for the construction of the concrete floor slabs and other concrete works as detailed in the drawings and as described in this specification.

## NZ Building Code

All work and materials shall be in accordance with the requirements of the Building Regulations 1992 and with the New Zealand Building Code Handbook and Approved Documents.

B1 Structure

B2 Durability

E1 Surface Water

E2 External Moisture

F5 Construction & Demolition Hazards

G15 Solid Waste

Where applicable the following standard and related documents and subsequent amendments shall form art of this specification:

NZS 3604:1999 Code of Practice for Light Timber Framed Buildings Not Requiring Specific Design.

## Site

The site shall be levelled within an accuracy of =0 or -28mm to a height of at least 200mm below the finished floor level in preparation for the granular fill.

## Granular Base, Vapour Barrier, Reinforcement, etc

The granular base, vapour barrier, reinforcement etc., shall comply with the requirements of the New Zealand Building Code as listed above and NZS 3604; Appendix E.

## Surface Finish

The surface finish of all concrete slabs is to be in accordance with NZS 3114:1987 or as specified on the drawings. Consideration shall be taken of the type of covering to be applied to the slab - eg carpet, vinyl, etc

## MASONRY CONSTRUCTION:

## General

Refer to Preliminary & General and other sections which may have clauses affecting work done under this section.

#### Scope

Work overed by this specification is to provide all materials and execute all work necessary for the completion of the masonry content of the contract work.

## NZ Building Code

All work and materials shall be in accordance with the requirements of the Building Regulations 1992 and with the New Zealand Building Code Handbook and Approved Documents.

B1 Structure - general

B2 Durability\_\_\_\_

E1 Surface NOTE: Refer to Engineers Specific Design install anchors,

E2 External Location & Demolition Hazards a

Where applicable the following standard and related documents and subsequent amendments shall form part of this specification:

NZS 3604:1999 Code of Practice for Light Timber Framed Buildings Not Requiring Specific Design

## Registered Mason

Masonry constructed to this specification shall be carried out by or under the continuous supervision of a Registered Mason.

A Registered Mason is a mason who is accepted for registration by the New Zealand Masons' Registration Committee and is a holder of a current registration certificate.

Masonry construction done under the supervision of A Registered Mason shall be carried out by tradespeople skilled in masonry construction.

## Workmanship

Workmanship inspections and details of construction, unless specifically detailed on the plans and in this specification, shall be in accordance with NZ Building Code B1, E1 and

NZS 3604; Appendix F and shall be approved as conforming to good trade practice.

## Brick Veneer

Brick Veneer construction shall be as described in NZ Building Code B1, E1 and NZS 3604 as applicable. Where required by these codes or their commentaries, horizontal, seismic and vertical movement details between the brick veneer and its supporting structure shall be provided.

## Bracing

The Subcontractor shall ensure that all masonry walls are adequately braced during erection as required for safe construction against wind, earthquakes, etc. His work shall be sufficiently strong at all times to resist all strains and stresses to which it may be subjected.

## Attendance on Other Trades

ers Specific Design install anchors, accommodate the work of other trades.

provide chases,

## Starter Bar Positioning for Concrete Masonry

Refer to the New Zealand Concrete Research Association Information Bulletin 1B 047 for the correct placement of starter bars.

## Finishing Up

On completion of work, all surfaces shall be thoroughly cleaned down using methods approved by the client (or its nominated consultant). The site shall be cleared of plant and rubbish and left in first class order.

## CARPENTER AND JOINER:

## General

Refer to Preliminary & General and other sections which may have clauses affecting work done under this section.

## Scope

The work covered by this section includes all work shown on the plans and in the specifications normally executed by carpenters, including all temporary work, preparatory work, fixing of metalwork, hardware and finishing etc., and attendance, and setting out and finishing for other trades.

## NZ Building Code

All work and materials shall be in accordance with the requirements of the Building Regulations 1992 and with the New Zealand Building Code Handbook and Approved Documents.

B1 Structure - general

B2 Durability

C3 Spread of Fire

C4 Structural Stability during Fire

D1 Access Routes E1 Surface Water

E2 External Moisture

E3 Internal Moisture

F2 Hazardous Building Materials

F4 Safety from Falling

F5 Construction & Demolition Hazards

G1 Personal Hygiene

G2 Laundering

G3 Food Preparation and Prevention of Food Contamination

G4 Ventilation

G5 Interior environment

G6 Airborne and impact sound

G7 Natural Light

H1 Energy Efficiency

Where applicable the following standard and related documents and subsequent amendments shall form part of this specification:

NZS 3604:1999 Code of Practice for Light Timber Framed Buildings Not Requiring Specific Design.

## Setting Out

The Contractor shall be responsible for setting out of all carpentry work in this section. All dimensions to be checked and any

discrepancy notified to the Client (or its nominated consultant).

## Workmanship

The whole of the work is to be carried out in a thoroughly tradesmanlike manner to the true intent and meaning of the plans and this specification.

## Stability of Structure

The Contractor shall in all cases use proper care and diligence in bracing and supporting all parts of his work. He shall also protect the work from damage by water. His work shall be self-supporting, absolutely strong and fully equal to resisting all strains and stresses to which it may be subjected.

## Quality of Internal Wall Finishes

The Contractor shall provide a timber framed wall with an in-service wall lining surface appropriate to the general acceptable level of finish and decor of the wall surface specified in the Painter and Paperhanger and Fibrous Plasterer and Gibraltar Board Stoppers.

The Contractor shall also ensure that he installs wall linings in accordance with the manufacturer's recommendations for the level of finish specified for the final decoration of the wall.

## Wall Lining

All wall linings and bracing panels shall be installed in accordance with the manufacturer's installation instructions in the locations indicated on the drawings.

# INTERIOR LININGS AND EXTERIOR CLADDINGS

#### General

Refer to Preliminary & General and other sections which may have clauses affecting work done under this section.

#### Scope

The work required under this specification is the supply of all cladding and/or lining material and its installation in the building.

## NZ Building Code .

All work and materials shall be in accordance with the requirements of the Building Regulations 1992 and with the New Zealand Building Code Handbook and Approved Documents.

B2 Durability

C3 Spread of Fire.

E2 External Moisture

F2 Hazardous Building Material

G1 Personal Hygiene

G3 Food Preparation and Prevention of Food Contamination

G6 Airborne and impact sound

H1 Energy Efficiency

Where applicable the following standard and related documents and subsequent amendments shall form part of this specification:

NZS 3604:1999 Code of Practice for Light Timber Framed Buildings Not Requiring Specific Design

## Workmanship

All workmanship shall be in accordance with the best trade practice and shall be carried out by a skilled tradesman. The installer shall be a Plumber, Carpenter, Wall Board Fixer depending on the type of cladding or lining specified.

#### Trade Literature

The tradesman undertaking the installation of the cladding or lining material shall obtain the manufacturer's written installation instructions (in the form of trade literature or other) and shall adhere rigidly to those instructions. Installation instructions obtained shall be kept on site and freely available to the Client (or its nominated consultant), the Building Certifier and/or Territorial Authority Inspector.

## Quality of materials

Cladding and lining materials shall be new, best quality materials, of the manufacture or brand specified. No seconds or second hand materials will be accepted.

#### Installation

The Contractor shall be familiar with the contents of the finishes schedules.

Cladding and lining materials shall be installed in strict accordance with the manufacturer's specifications and to a grade of surface suitable to accept the specified finish.

## Completion

On completion of work the Contractor is to tidy up, remove all rubbish associated with his work, and leave the work in 'as new' condition ready to accept the decorative or protective finish as specified

## PLUMBER

## General

Refer to Preliminary & General and other sections which may have clauses affecting work done under this section.

## Scope

The work required under this specification is the provision of all materials and execution of all works necessary for the proper completion of the plumbing work.

Provide and install all special items and equipment, etc., as detailed on the drawings and/or as specified.

## NZ Building Code

All work and materials shall be in accordance with the requirements of the Building Regulations 1992 and with the New Zealand Building Code Handbook and Approved Documents.

B2	Durability
C1	Outbreak Of Fire
C3	Spread of Fire
E1	Surface Mater

E1 Surface Water E2 External Moisture G1 Personal Hygiene

G2 Laundering

G3 Food Preparation and Prevention of Food Contamination

G4 Ventilation

G5 Interior environment

G6 Airborne and impact sound

G10 Piped Services G12 Water Supplies

G13 Foul Water

G14 Industrial Liquid Waste

G15 Solid Waste

Where applicable the following standard and related documents and subsequent amendments shall form part of this specification:

NZ Standard Plumbing & Drainage AS Standard Plumbing & Drainage

# Flashings, Waterproofing and Rainwater Plumbing

All work shall be carried out by skilled plumbers, sheetmetal works and/or specialists to provide full weather tightness.

## Sanitary Plumbing and Water Supply

The sanitary plumbing and water supply work shall be executed by licensed plumbers in accordance with the appropriate regulations and bylaws.

## Workmanship

All work to be completed according to New Zealand Plumbing and Drainage Standards AS/NSG/3500 G13

All piping to be installed in accurate lines and uniform grades. Piping to be arranged so as free from vibration, while allowing for thermal movement. Ensure no direct contact between incompatible metals and keep the number of joints to a minimum.

All water pipes are to be held under test at main pressure during construction.

Where possible, all piping and fittings are to be concealed within non-habitable enclosed spaces, while allowing inspection access.

Adjacent pipelines are to be at least 25mm apart and subfloor pipelines are to be at least 150mm clear of the ground.

Any piping which passes through building elements is to be adequately protected or sleeved.

Any exposed piping emerging from wall, floor or ceiling finishes is to be cover-plated with stainless steel or any nonferrous metal.

Any fixings for stays to vent pipes shall be sealed watertight at the point of penetration. Vent pipes must be terminated with bird-proof vent cowls made of the same material and colour as the vent

Cold water taps are to be to the right of, or below the hot water taps.

Ensure installation of accessories and fittings necessary for the proper functioning of the plumbing systems, including valves, taps, outlets, pressure and temperature control devices, strainers, gauges and pumps.

Water heaters are to be located so as to allow maintenance or replacement without damaging adjacent structures, fixtures or finishes. The maximum water temperature at ablution outlets is to be 50 degrees Celsius, and it is recommended that a thermally activated safety device (eg. Butylene Aquafuse) diverts hot water in excess of 70 degrees Celsius to an open drain.

If a fire hose reel is services by the general reticulation system, the total pipe work shall be of copper and/or galvanised iron.

## On Completion

On completion of any freshwater pipeline plumbing, the pipes are to be flushed with water and left clean.

The subcontractor must tidy up, remove all rubbish associated with his work from the site and leave the work in "as new" condition, upon completion of the plumbing work.

## DRAINLAYER

## General

Refer to Preliminary & General and other sections which may have clauses affecting work done under this section.

## Scope

The work covered by this section comprises the supply of all the materials and execution of all works described on the plans and in the specifications necessary to complete the drainage work.

The Contractor shall provide lights, guards, fencing and notices, etc., as may be necessary for the protection of the drainage work and for the protection of the public

#### NZ Building Code

All work and materials shall be in accordance with the requirements of the Building Regulations 1992 and with the New Zealand Building Code Handbook and Approved Documents.

- B2 Durability
- C1 Outbreak Of Fire
- C3 Spread of Fire
- E1 Surface Water
- E2 External Moisture
- G1 Personal Hygiene
- G2 Laundering
- G3 Food Preparation and Prevention of Food
  - Contamination
- G4 Ventilation
- G5 Interior environment
- G6 Airborne and impact sound
- G10 Piped Services
- G12 Water Supplies
- G13 Foul Water
- G14 Industrial Liquid Waste
- G15 Solid Waste

Where applicable the following standard and related documents and subsequent amendments shall form part of this specification:

NZ Standard Plumbing & Drainage AS Standard Plumbing & Drainage

## Workmanship

All workmanship shall be in accordance with the best trade practice and shall be carried out by licensed, skilled tradesman.

## Water in Excavations

#### Standard

All work to be completed according to New Zealand Plumbing and Drainage Standards AS/NSC/3500.

Stormwater/Wastewater Excavations
 During construction openings are to be provided with temporary covers to keep the systems free of debris and upon completion to be flushed and left clean.

All excavation trenches are to be kept free of water.

Pipelines are to be laid with the spigot ends in the direction of the flow.

Drain branch pipelines are to be turned up so that down-pipe connections are 50mm above finished ground or pavement level.

#### Subsoil drains

Connect subsoil drains to the stormwater drainage system.

Minimum trench width 450mm.

Proprietary perforated plastic pipes are to be used.

Filter fabric: use a polymeric fabric formed from a plastic yarn containing stabilisers to make the filaments resistant to ultraviolet light deterioration.

Filter sock: use a polyester permeable sock capable or retaining particles of 0.25mm size. The sock is to be securely fitted at each joint.

## Backfilling of Trenches

Refer to "Earthworks and Excavation" section for specific requirements relating to backfilling under floor slabs, foundations and pavement areas.

Trenches shall not be backfilled until inspected and approved by the Territorial Authority Inspector or the Building Certifier or the Client's nominated Consultant, and any defects made good.

The Contractor shall also notify (when applicable) those persons appointed by the Client to provide the Territorial Authority with a "Construction Review Producer Statement".

The Contractor shall ensure that the required "as-built" measurements are obtained for the Territorial Authority prior to backfilling. A copy of such "as-builts" shall also be provided for the Client's records.

Backfill with 20mm nominal sized washed screenings to the following levels;

- to the underside at the bases of overlaying structures such as pavements, slabs and channels
- to within 75mm of the finished surface of unpaved or landscaped areas.

## Pit Covers

Covers or gratings are to be located flush with any paved area, or 25mm above the finished surface of any landscaped area, and must be set to receive any run-off without ponding.

## Septic Tanks

Any septic tank is to be made of precast concrete or glass fibre reinforced plastic.

When a septic tank system is to be installed the type of tank and method of effluent disposal shall be as designed by a Registered Consulting Engineer, and approved by the Territorial Authority.

## Completion

On completion the Contractor shall return the ground surface to its original condition, dispose of surplus spoil to the satisfaction of the Client (or its nominated consultant), remove all debris and leave the site clean and tidy.

## PAINTER AND PAPERHANGER

#### General

Refer to Preliminary & General and other sections which may have clauses affecting work done under this section.

#### Scope

Work covered by this Specification is to provide all materials and execute all work necessary for the completion of the building decoration and includes all painting, varnishing, staining and polyurethaning, etc., and paperhanging

## NZ Building Code

All work and materials shall be in accordance with the requirements of the Building Regulations 1992 and with the New Zealand Building Code Handbook and Approved Documents.

B2 Durability
C3 Spread of Fire
E1 Surface Water
E2 External Moisture
E3 Internal Moisture
G1 Personal Hygiene
G5 Interior environment

Where applicable the following standard and related documents and subsequent amendments shall form part of this specification:

- NZS 7703:1985 The Painting of Buildings
- NZS 5807:1990 Industrial Identification by Colour Working or other coding
- BS 5252:1976 Standard Colour Range
- NZS 3604:1999 Code of Practice for Light Timber Framed Buildings Not Requiring Specific Design

#### Materials

Paint materials shall be delivered in sound and sealed containers, labelled clearly by the manufacturer stating;-

- 1. The type of product
- 2. Brand name
- 3. Directions for use
- 4. The Manufacturer's batch number

## Workmanship

#### Standard

All work shall be completed in accordance with the requirements of the New Zealand Building Code and New Zealand Standard Painting practices NZC 7703 and manufacturer's instructions.

## Painting

Before commencing any painting, all exposed hardware, fittings, furniture, switch plates, light fittings and other fixtures shall be removed and carefully stored ready for refixing in "as new" condition on completion of the painting.

Clear timber finishes are to be completed prior to the commencement of opaque paint finishes in the same area.

Marks, paint spots and stains are to be progressively cleaned and any touch ups are to be done with the paint batch used in the original finish.

Apply the first coat of paint as soon as possible after preparation of the substrate and ensure that each coat or paint or clear finish is uniform in colour, gloss, thickness and texture and free of runs, sags, blisters or other discrepancies.

Apply a first coat to any exposed timber roof trim, timber doors (including tops and bottoms), window frames, trims and scribers prior to fixing.

Steel is to receive a priming coat of zinc based paint.

Timber and cork floors are to be finished with three (3) coats of clear floor sealer.

## Paperhanging

All walls to be papered shall be sized or sealed after stopping.

All wallpapers shall be trimmed, cut straight and true, butt jointed and hung plumb with

patterns correctly matched. Each drop of paper shall be hung in one piece over its entire length. Cut-in patches will not be accepted unless approved by the Client (or its nominated consultant).

Paste shall be an approved brand of prepared paste with a fungicide incorporated by the manufacturer.

## Completion

Remove all scaffolding, planks, rubbish and debris, thoroughly sweep up, clean windows both inside and out, replace all hardware removed during the course of the work and leave the premises ready for occupation.

## WINDOWS AND GLAZING

## General

Where applicable the following standard and related documents and subsequent amendments shall form part of this specification:

## Scope

The work done under this section comprises the supply and glazing of all windows and doors normally supplied by the window manufacturer, glazing of interior door panels where applicable, decorative glass and mirrors.

## NZ Building Code

All work and materials shall be in accordance with the requirements of the Building Regulations 1992 and with the New Zealand Building Code Handbook and Approved Documents.

B2 Durability

C3 Spread of Fire

E1 Surface Water E2 External Moisture

F2 Hazardous substances and processes

F4 Safety from Falling

G1 Personal Hygiene

G5 Interior environment

G7 Natural Light

Where applicable the following standard and related documents and subsequent amendments shall form part of this specification:

NZS 3604:1999 Code of Practice for Light Timber Framed Buildings Not Requiring Specific Design

## Materials

All glass provided shall be of approved manufacture, in accordance with the requirements of the New Zealand Building Code and suitable for its end use. Refer to the drawings and/or Part B of this specification for glass types, window materials and window finish.

## Protection and Cleaning

Precautions are to be taken to prevent glazing from damage during and after installation, cracked or broken panes are to be replaced. All glazed surfaces inside and out are to be thoroughly cleaned, free from marks and paint spots and in perfect condition on completion.

## **ELECTRICIAN**

#### General

Where applicable the following standard and related documents and subsequent amendments shall form part of this specification:

Handbook to the Electrical Wiring Regulations: 1976

[Building Code reference G9/VM1]

## Scope

Supply of all materials and fittings and the execution of all work necessary for the proper completion of the electrical installation.

The Contractor shall give all necessary notices, obtain all permits and pay all fees or charges as required.

#### NZ Building Code

All work and materials shall be in accordance with the requirements of the Building Regulations 1992 and with the New Zealand Building Code Handbook and Approved Documents.

B2 Durability

C3 Spread of Fire

F3 Hazardous Substances and processes

G5 Interior environment

Handbook to the Electrical Wiring Regulations: 1976

[Building Code reference G9/VM1]

#### Circuit Wiring

Circuit wiring shall be carried out with concealed TPS cables.

Wiring in concrete and concrete blockwork shall be TPS cables run through PVC conduit.

## Interior Lighting

The placement of light fittings shall be as shown on the plans.

Where no lighting plan is provided the placement of light fittings and illumination from such fittings shall be in accordance with the requirements of the New Zealand Building Code Approved Documents. The design shall be undertaken by a person competent in the field of lighting design.

## Switches, Sockets, Roses, etc.

All switches, sockets and ceiling roses shall be of approved manufacture.

## Responsibility for Correct Completion

Where any work does not comply with the drawings and this specification the Contractor shall correct such noncomplying work at their own expense.

## Testing and Completion of Work

The Contractor shall carry out all testing as required by Regulations and the Network Utility Authority. The electrical work shall be deemed completed when all requirements of the regulations and this specification have been met in full and the installation passed by the Network Utility Authority's Inspector.

## ROOFER

(Incorporating Concrete Roof Tiles, and Metal Wall Claddings)

## General

Refer to Preliminary & General and other sections which may have clauses affecting work done under this section.

## Scope

The work covered by this section comprises the supply of all the materials and execution of all works described on the plans and in the specifications necessary to complete the roofing work.

The Contractor shall provide lights, guards, fencing and notices, etc., as may be necessary for the protection of the roofing work and for the protection of the public

## NZ Building Code

All work and materials shall be in accordance with the requirements of the Building Regulations 1992 and with the New Zealand Building Code Handbook and Approved Documents.

- B2 Durability
  C3 Spread of Fire
  E1 Surface Water
  E2 External Moisture
  E3 Internal Moisture
  C4 Ventilation
- G12 Water Supplies

Where applicable the following standard and related documents and subsequent amendments shall form part of this specification:

NZS 3604:1999 Code of Practice for Light Timber Framed Buildings Not Requiring Specific Design

## Workmanship

All workmanship shall be in accordance with the best trade practice and shall be carried out by licensed, skilled tradesman.

## Building Consent Application — use this Checksheet for: Single Residential Dwelling and Accessory Buildings

including single stand-alone dwellings, dwelling additions and/or alterations, repling, garages, decks, gazebos, sheds, retaining walls etc.

- An Application Form is attached to this checksheet APITI COAS (Please include this checksheet with your application

( Total approximation of the control						
Address of project:	1936	Totale 8	, wa	Kanae		*
This checksheet shows you attach <u>2 copies</u> of the for Application form.	ou the inforn llowing info	mation that has rmation (unless	to be supported to be supporte	olied with you e specified) v	r building conse	ent application. Please eted Building Consen
Please tick relevant box i your application, write NA are relevant to your project	across the	mer Use colum box. Please ch	n as you a eck each	attach the inf section caref	formation. If the fully and comple	box is not relevant to te those sections that

Once you have attached all the required information, please check for completeness as an incomplete

CUSTO	MER	USE	KCDC	USE
1	G	ENERAL		J
C		ete this section for all applications		~
	-			
7	a.	Building Consent Application Form (1 copy)		V
/		Completed and signed by the owner or by an agent on behalf of the owner.		
7	b.	Proof of ownership (1 copy)		D
		One recent copy of <u>current</u> certificates/s of title (i.e. not older than 3 months) or where applicate copy of purchase agreement (if recently purchased) or one copy of relevant portions of current	ble one lease	
V	c.	Locality Plan (1:500) showing:		
,		Physical location of the subject building in relation to streets or landmarks, north point of building and lot and DP number.	t, name	
1	d.	Site Plan (1:400) showing:		
		Dimensions of all boundaries, north point, finished floor levels, ground contours (extended to boundaries) and/or levels, site area, street name and number, lot and DP number, outline of b distance to boundaries and the position of swimming or spa pools. Include on the site plan the designated wind zone of the site (e.g. specific design, very high, high, medium or low).	uilding,	
7	e.	Application Fee		
		Applications will not be accepted without payment of the appropriate fees. Fees payable are s the published fee schedule of the council that has jurisdiction over the project site.	et out in	

Form 333 R:\Consents and Compliance\A1 Customer Service\Building Forms 2006\bc CHECKSHEET, Jan 08.doc Page 1 of 6

	2. CHANGE OF USE  Complete for all existing buildings where the proposal involves forming a household unit where one did not exist before  Example: the conversion of a garage or shed into a residential unit	
	a. Assessment of the building for compliance with the building code	
	Section 115(a) of the Building Act 2004 requires that the building, in its new use, complies fully with all clauses of the building code.	
	b. Reasonably practicable	
	The above assessment must relate to all building code clauses. If the proposal is for the project to meet anything less than full compliance with any clauses, your application must clearly state your reasoning, with supporting documentation, and show how you will meet the highest level of compliance that can be considered reasonably practicable.	
	3. FOUNDATIONS / FLOOR Complete for all new buildings, for existing buildings where the footprint of the building will change or where an additional storey is being added.	
V	a. Foundation Plan (1:100 / 1:50) showing:	
	<ul> <li>Dimensions of all new foundations</li> <li>Sub-floor, including bracing</li> <li>Footing details</li> <li>If a concrete slab, show basic details including reinforcing and contractions joints</li> <li>Piles and footing</li> <li>If the addition is an upper storey show details on upgrading existing foundations, joints, piles etc</li> <li>Indicate ventilation to sub floor spaces</li> </ul>	
	b. <u>Subfloor bracing</u>	-
	Provide subfloor bracing plan and calculations for all piled structures. Where the structure is specifically engineered, this should be included with the structural calculations.  Subfloor bracing plan and calculations are required where an additional storey is to be added.	
	CONSTRUCTION     Complete for all new structures or alterations to existing structures.	
V	a. Existing floor plan (1:100 / 1:50) showing:	-
	(For additions and alterations only)  All levels  All designated spaces  All removals  Sanitary fixtures  Smoke detectors	

	b. Proposed floor plans (1:100 / 1:50) showing:	
	<ul> <li>Room dimensions</li> <li>Location of partitions</li> <li>All designated spaces</li> <li>All floors (new or altered)</li> <li>Location of sanitary fixtures</li> <li>Stairs, barriers, handrails, floor joists and beams</li> <li>Floor joist layout for each level with timber floors</li> <li>Smoke detectors</li> <li>Note where wall will form part of the swimming pool fence</li> </ul>	
	c. Pre-nail Truss and Frames:	
	<ul> <li>Specific design wall framing requires clarification</li> <li>Truss layout must be supported by design certification and design of fixing details, including consideration of load paths to ground</li> <li>Lintels carrying point loads, such as from girder trusses, require specific engineering design</li> </ul>	
	d. Wall bracing plan (1:100 / 1:50) showing:	
	<ul> <li>Bracing details and calculations for wall bracing (also required for existing lower storeys where an additional storey is being added)</li> <li>Sub-floor bracing for decks projecting more than 2m from the house</li> <li>Location, type and number of bracing elements to indicate compliance with NZS 3604:1999 (include calculations)</li> <li>If the bracing was specifically designed by a structural engineer, provide calculations (required for specific design wind zones and lateral distribution of upper floor loads where lower storey bracing is provided in walls beyond the upper storey footprint)</li> </ul>	
7	e. <u>Sections and details (1:50 / 1:20 / 1:10) showing:</u>	
	<ul> <li>Foundation details involving reinforcing and connections</li> <li>Stairs, handrails, decks and decking</li> <li>Insulation systems and materials to floors, walls and roof</li> <li>Barriers providing safety from falling. Specific engineering design required where detail does not comply with NZBC B1/AS2</li> <li>Framing sizes, beams, lintels</li> <li>Roof cladding, eaves, fascias, gutters</li> <li>Flashings to openings</li> <li>Fire rated systems on all walls – closer than 1 metre to boundary</li> <li>Stud heights of rooms and total height from lowest ground floor level to top of ridge</li> <li>Window and door installation details</li> <li>Retaining wall details e.g. type, height of retained ground, relationship to boundary, waterproof membrane and proposed drainage</li> </ul>	

	f.	Fire Report:	
		For domestic dwellings of 4 storeys or more, or buildings providing more than one household unit	
		RNAL	
Con	nplete f	for new buildings or existing buildings with alternations to the external shell	
	a.	Elevations (1:100 / 1:50) showing:	
		Accurate lines form boundary to boundary on each elevation, relevant District Plan daylight control lines, the maximum height on each elevation, location of door and window openings, fixed and opening sashes, sill heights, floor levels in relation to ground levels, exterior cladding nominated to all elevations, down pipes and spouting, ventilators to sub-floor area (suspended floors only)	
	b.	Risk assessment	7
		(Risk matrix in E2/AS1 may be used for buildings within scope) Consider exposure, design and detailing to support appropriate selection of cladding	
	c.	<u>Cladding details (1:50 / 1:20 / 1:10)</u>	
		Provide details around all penetrations, joinery and other junctions at a level appropriate to the level of risk e.g. roof/wall, balcony/wall, junction of different types of cladding, back flashing details for cavity systems	
	d.	<u>Production certification</u>	
		Supply copies of product certificates relied on as compliance documents	
	e.	Alternative solutions	V
		If the proposal uses products or systems that are not covered in the Acceptable Solutions of clause E2 of the building code provide supporting current information including test results (fully signed reports), case studies, expert opinion (including evidence of experience/qualification, basis for forming opinion and statement of independence) etc to demonstrate compliance.	
6. 5	SERV	ICES	
Com	plete fo	or all projects with new installations or alteration of plumbing or drainage services	,
	a.	Plumbing and Drainage plan 1:100 / 1:50) showing:	
		Note: if you have supplied drainage details for surface water disposal on the site plan, no drainage plan is required.  • Sizes of pipe work and drains  • Fixtures and fittings, hot water system(s)	
		<ul> <li>If the building is more than one storey with sanitary fittings on upper floors, provide an isometric layout showing wastes, pipes and falls</li> </ul>	
		<ul> <li>Drainage layout with inspection bends and junctions indicated for both sewer and storm water</li> <li>Any other drainage on site including council mains and retaining wall field drains</li> <li>Ventilation of sanitary rooms</li> </ul>	
		Calculations for sizing of down pipes     Gully traps including overflow relief gullies	

	7. STRUCTRAL	
_/	Complete for all projects incorporating specific structural design	
	a. <u>Structural calculations</u>	
,	If any design work required the services of a structural engineer, attach 2 copies of the calculations with this. The calculations must be prefaced with information explaining the design philosophy and justification of assumptions and methodologies used in analysis	
	b. Expert Opinion (Producer Statements):	
	If this application for consent relies on any expert opinion including producer statements certifying compliance with the New Zealand Building Code, a copy must be attached with this application. (Note all structural producer statements are required to have accompanying calculations)	
	8. SPECIFICATIONS	
-	Complete for all applications  Note: the specification must be specific to the project and cover all aspects of the proposed work.	
	a. Specification: General	
	<ul> <li>Elements of structure (size, spacing, timber treatment)</li> <li>Finish or fixings to meet durability requirements</li> <li>Plumbing and drainage materials and design that installation is to comply with</li> <li>Wet area surfaces</li> <li>Ventilation systems</li> <li>Flooring slip resistance for access routes</li> <li>Glazing</li> <li>Type of smoke detectors (including existing smoke detectors where they will remain)</li> </ul>	
	b. External claddings	D
	For each of the following claddings provide details of the product name, manufacturer, maintenance requirements and warranties offered  Building wraps  Wall claddings  Roof claddings  Membranes (roof and decks)  Tanking  Joinery	
	9. DEMOLITION / REMOVAL Complete for all projects involving demolition of significant parts of buildings or the demolition or remove of whole buildings.	val
	a. Means of barricading the site	
	Provide details of temporary barriers, gates which swing inwards or other means of restricting public access to the area	
	b. Proposed tipping location for demolition materials (address/landfill)	

	c. <u>Hazardous building material</u> Provide safety plan detailing the safe handling and disposal of hazardous materials	
	d. Site management plan covering  Management to control silt runoff, noise and dust	
	e. Proposed destination for relocate building	
	f. Access to and from the site including (use of kerb crossings)	
	g. Specify termination of existing services	
	Water     Sewer     Storm water	
	h. Details about the building such as:  Number of storeys, type of materials the building is constructed (Photographs of the building would be useful)	
	Note You will need to contact the relevant service authorities specified below to advise them of the extent of your work: Electricity, gas, drainage, water, transport, telecommunications, cable television or any other services that may be affected.  Transportation of relocated building You will be required to contact and provide details to Councils Transportation and Traffic Department.	
	10. OTHER APPROVALS  Please check territorial authority regarding the requirement for other approvals required and fees payal. These may include:	ole.
	<ul> <li>Consents under the Resource Management Act</li> <li>Approvals under bylaws including earthworks, vehicle crossings, road openings an water connections.</li> </ul>	d
/	Show the location of swimming or spa pools on the property and describe how compliance with the fencing of Swimming Pools Act will be achieved.	
	The issue of a building consent does not relieve the owner of any duty or responsibility under any other act.	
	The following Councils developed this checksheet in partnership: Kapiti Coast District, Porirua City, Wellington City, Hutt City, and Upper Hutt City.	

# Planning Processing Check Sheet RECEIVED

0 3 AUG 2011

Building Consent Number: BC 110464.

KAPITI COAST

				The second secon	
	P	rope	rty Information		
Property Address	193	b 11	rtere St, Walkange		
Legal Description	10	4 8	9, DP. 47126		
Planning Zone	Pa	sid	/, - ,		
Building Project	1	Jew L	116		
	Yes	No	Action reqd	Actioned	
Certificate of Title	1		CONTRACTOR OF THE PARTY OF		
Easements	-		R.O.W. & Services.		
Section 221		U	Include copy		
	Distr	ict Pl	an Items to Check		
<u> </u>	Yes	No	Action Reqd	Actioned	
Designations			Horizontal Surface	50m	AMSL
Heritage Register		)			
Flood Hazards		/			
Min Floor Level		/			
Other Hazards		/			
EQ Faults		/			
Services	-				
Eco-site/Native Veg					
	Comp	plies?	Action Reqd	Actioned	
Yards (+water bodies)	1		Neighbours Approval??		
HIRB	-				
Max Height					
Site Coverage	-				

BC Number: BC // Ø4 G4

Permeable Surface	~			
Earthworks	_	_		
Fences/Retaining Wall	-	-		
Parking	_	_		
Water Tank / Siting	/			
Airport Noise 45dbl	-			
WY MANAGEMENT		Othe	er Provisions	
	Yes	No	Action reqd	Actioned
Does the building straddle a Title/cross-lease boundary?		/		
Existing Resource Consent?		/		
Resource Consent Required?		/	Apply Section 37 and advise Plan Vetting Team.	
DIF Required?	~	/	Calculate Fees: \$11,418	35
Section 72 or 77 Required?		/	Advise Plan Vetting Team and send letters out.	
Section 221 Consent Notice		/	Advise Plan Vetting Team	172

## **Additional Comments**

*Dit	Fees, to	be	involved: \$1	1,418.	35 *
------	----------	----	---------------	--------	------

\* Second dwelling appears to comply with \*
Permitted 4 and controlled activity standards
Decision: (delete item that does not apply) D.1.21. & D.1.2.2

Application complies with District Plan requirements Confirmed with

• Application does not comply with District Plan - BC to be issued Planne subject to \$37

Officer's Name & Signature:

Date: 8.9.2911

KCDC Form 161 ver. 2