

Property Information File & Disclosures

7 Bords Lane Te Kamo East

STATEMENT OF PASSING OVER INFORMATION

No person should rely on any information without seeking appropriate independent and professional advice and conducting their own due diligence investigation into this information.

The information has been supplied by a third party and Olive Tree is merely passing over this information as supplied to us.

We cannot guarantee its accuracy and reliability as we have not audited, or reviewed the information.

To the maximum extent permitted by law we do not accept any responsibility to any party for the accuracy or use of the information herein.



OLIVE TREE

CONNECTING PEOPLE & PROPERTY

Property Information and Disclosures

Property Address

7 Bords Lane Kamo

Listing Salesperson/people

Olive Tree - Pauline Dinsdale, Lisa Struneski, Angela Quenault

Vendor to complete the following disclosures at time of listing:

Vendor's Warranties

When completing a Sale & Purchase Agreement, the Vendors Warranties clause requires that:

- a) You have not received any notice or demand and have no knowledge of any requisition or outstanding requirement, from any local or government authority or other statutory body, or under the Resource Management Act 1991; or from any tenant of the property; or from any other party.
- b) You have no knowledge or notice of any fact which might result in proceedings being instituted by or against the vendor or the purchaser in respect of the property.

If you are unable to warrant either of the above, please describe:

Notes:

Insurance

- ☒ No ☐ Yes Have you ever made any insurance or EQC claims in connection with the property?
- ☒ No ☐ Yes Have you had any insurance declined, canceled, renewal refused, terms or conditions imposed or claim declined on this property?

If 'YES' to any of the above, please explain:

Property Disclosures (include notes for further detail)

- ☒ No ☐ Yes Is the vendor aware of any pending works on adjoining properties or in the immediate area, (especially in the event they have signed related agreements or consents to) which may affect a customer's decision to purchase?
- ☒ No ☐ Yes Are there any areas of concern relating to the property and it's neighbourhood? For example, criminal activity, possible nearby developments, unusual death at the property, neighbourhood disputes, boundary issues, fencing issues or Council Encroachments at the property?
- ☐ No ☒ Yes Is everything in proper working order, including but not limited to electrical fittings, appliances, plumbing, locks and keys and remotes to all outside doors, wood burners, heating, security systems and airconditioning and including all of the intended chattels?
- ☒ No ☐ Yes Does the property display characteristics of asbestos presence?
- ☒ No ☐ Yes Does the property display evidence of the presence of Dux Qest plumbing?
- ☒ No ☐ Yes Does the property display evidence of the presence of weatherside cladding?
- ☐ No ☒ Yes Are there keys and/or remotes (if applicable) for every external door?

Insulation:

Is there Insulation: in all external walls (ex-garage)?
in the ceiling?
underfloor?
in garage (if part of house)?

☐ No ☒ Yes ☐ Unsure
☐ No ☒ Yes ☐ Unsure
☐ No ☐ Yes ☐ Unsure
☐ No ☒ Yes ☐ Unsure

ceiling

Additional Notes:

Social Housing located nearby - ~~Unaware of any~~ / Yes

on Ridgeway Drive

Bare Section behind property residential subdivision

Property Disclosures continued

☐ No ☒ Yes Is the property connected to town services? - water, stormwater, sewage?
If, no, describe fully the property's arrangements and detail servicing arrangements, including when last serviced?

☐ No ☒ Yes Will there be water/electricity/gas available for the new owner on settlement?

☒ No ☐ Yes Is there any evidence of the property having been used, currently or in the past as a methamphetamine laboratory? If, yes, please detail:

If, yes, was the property professionally remedied? ☐ No ☐ Yes
Can you provide evidence of this? ☐ No ☐ Yes

☒ No ☐ Yes Does the property have a wood burner or open fire? place?

When was it last serviced?

Does it have a Code Compliance Certificate or Permit? ☐ No ☐ Yes ☐ N/A

☐ No ☒ Yes Are there any retaining walls on or about the property?

Is there a Code Compliance Certificate or Permit available (where applicable)?

Is there any evidence of movement in the wall/s? If so please explain

☐ No ☒ Yes ☒ N/A
☒ No ☐ Yes

☒ No ☐ Yes Has any building or any part of the property ever been subject to flooding, landslip or earthquake damage?

☒ No ☐ Yes Is there or has there been previously been any blocked pipes, drains or services, including communications, sewer, water and gas?

☒ No ☐ Yes Is there any evidence or issues relating to the structural integrity of the dwelling, e.g. building subsidence, signs of movement, walls removed?

☐ No ☒ Yes Have the appropriate Permits or Code Compliance Certificates been issued for the property including renovation work completed after the original build?

☒ No ☐ Yes Have any fully-tiled showers been installed? (They will need a CCC)

☒ No ☐ Yes Is there any evidence of current or past insect, rodent or animal issues on the property?

Are there Outbuildings/ Conversions/ Extra Accommodation/ Garage(s) ☐ Yes ☒ No

a) are they fully City Council compliant for their claimed type of use?

☐ No ☐ Yes ☒ N/A

b) is there anything about them that should be disclosed to buyers?

☐ No ☐ Yes

c) are they fully operational (completed, permanent power supplied etc)?

☐ No ☐ Yes

☐ No ☒ Yes

If the property is a rental property does the home met the "healthy homes" requirements? *-no report avail*
The healthy homes standards became law on 1 July 2019. The healthy homes standards introduce specific and minimum standards for heating, insulation, ventilation, moisture ingress and drainage, and draught stopping in rental properties. All private rentals must comply within 120 days of any new or renewed tenancy after 1 July 2021, with all private rentals complying by 1 July 2025. see www.tenancy.govt.nz

☐ N/A

☐ Unsure

☐ No ☐ Yes ☐ Unsure ☒ N/A If the property is a Unit Title, Cross Lease, Company Share and/or has a Body Corp or has special rules of occupation, is there any limitation on normal residential activity (e.g. having pets, tenants, parking vehicles etc.)

Additional Notes: (if required)

Property Disclosures continued

Leaks Disclosure

- ☒ No ☐ Yes Was any part of any building (or alterations to) constructed in 1990 – 2005? (This period is noted for potential weathertightness issues.
- ☒ No ☐ Yes WATER: Are you aware of any weathertightness or water damage issues past or present (leaks, mould, dampness, flood damage, failed offers, remedial action applied to any problem area(s) or any matter related to water ingress or damage affecting any building forming part of the property)? If 'Yes' describe fully:

Documents provided by the Vendor

The following will be made available to buyers via the buyer document link upon request. Agent will note or cross out all the documents available and if provided tick to confirm they are in the Buyer Info Pack.

- | | |
|---|--|
| LIM ☐ Available | ☐ Uploaded to Buyer Documents |
| Title & Instruments ☒ Available | ☐ Uploaded to Buyer Documents |
| Building report ☐ Available | ☐ Uploaded to Buyer Documents |
| CCC ☒ Available | ☐ Uploaded to Buyer Documents |
| HH report ☐ Available | ☐ Uploaded to Buyer Documents |
| RC ☐ Available | ☐ Uploaded to Buyer Documents |
| Building Consents ☐ Available | ☐ Uploaded to Buyer Documents |

Any relevant certificates like Safe & Sanitary reports, QC data, Insulation or COA certificates?

☐ Uploaded to Buyer Documents

Other

☐ Uploaded to Buyer Documents

The client(s) undertake to disclose to ownly and the listing salesperson (in writing - addressed to the listing salesperson) details of any water penetration issues that they become aware of between listed date and sold date. **Additional Notes:** (if required)

This section is to be maintained during the course of the listing by the salesperson.

If I am aware, or become aware during the course of the listing, that (under ownly or any agency); that there has been an accepted offer within the last twelve months on the property that did not progress to confirmation or settlement, or a potential Purchaser withdrew an offer on the basis of a professional report or was unable to arrange finance or insurance because of an issue with the property, it will be explained below, together with our understanding of the reason for the failure, if it is known.

Salespersons notes: If I become aware during the course of the listing of any Disclosure issues (that were not disclosed elsewhere in this document) I will note them here or on the supplementary page attached:

Vendor Declaration

"The above information has been provided to the best of our knowledge, accurately and in good faith. If we are aware of any defects above or below the ground that could affect the property's weathertightness, durability or habitability we have disclosed them herein. Anything discovered subsequently will be disclosed to the salesperson in writing. We understand the information in this document or subsequent information provided is required by law to be disclosed to Purchasers".

<u>Kevin Anderson</u>		<u>2/7/2026</u>
Name	Signed by the Vendor(s) or authorised person	Date
<u>Susanne Scanlen</u>	<u>Susanne Scanlen</u> Susanne Scanlen (Jul 6, 2026 17:35:03 GMT+12)	<u>Jul 6, 2026</u>
Name	Signed by the Vendor(s) or authorised person	Date
<u>Vanassa McGoldrick</u>	<u>Vanassa McGoldrick</u> Vanassa McGoldrick (Jul 8, 2026 11:44:44 GMT+12)	<u>Jul 8, 2026</u>
Name	Signed by the Vendor(s) or authorised person	Date
Name	Signed by the Vendor(s) or authorised person	Date

Title Information (Salesperson to complete after listing and before launching on the market)Address Title doc obtained on: ESTATE ☒ Freehold ☐ Cross-Lease (Fee Simple) ☐ Stratum in Freehold (Unit Title) or:

NB: A title will not provide any guarantee regarding boundaries or land size and nor can the salesperson. If you have any doubts you should research further or engage a surveyor to verify the exact boundaries. Mortgages or Caveats: These should be cleared on settlement (i.e before you move in.) If an interest or memorial on the title applies to this land the box next to the explanation is to be marked.

- ☐ **TITLE YET TO BE ISSUED** This property can be purchased but any sale and purchase agreement must be conditional upon the title being issued and being acceptable to your lawyer.
- ☒ Appurtenant to/ Dominant Tenement/ Benefited Land: If an Interest begins with or includes these words, it is for the benefit of this land.
- ☒ Subject to/ Servient Tenement/Burdened Land: If an Interest begins with or includes these words, this land gives the benefit. If the wording includes the phrase 'In Gross', the benefit is usually given to a City Council or a supplier of services like water, sewage, and communications.
- ☒ Easements: These grant benefits or rights to cross land and usually refer to above-ground or underground services and Rights of Way. Sometimes they refer to Party Walls.
- ☐ Resource Management Act 1991. If the property was developed after 1991 there should be reference to the RMA which usually implies the development was consented under that Act.
- ☒ Fencing: Covenant, Provision or Agreement. A Covenant usually has a life of only 12 years or applies until the first purchaser sells it on (unless it involves Crown land). A Provision is usually like a Covenant. Fencing Agreements differ and are usually an arrangement between current owners and neighbours to do (or not do) something that expires when one party sells. If it is registered on the title its terms can pass on to and commit a new buyer to the agreement.
- ☒ Land Covenant, Encumbrance: This will usually bind current and future owners to conditions such as construction style, fence height, position of buildings etc and is often very detailed. Buyers must be clear as to how these conditions might affect their future use of the property.
- ☐ Consent Notice: Consent notices are usually issued by City Councils making certain stipulations about construction and land use. Its terms will probably bind current and future owners.
- ☐ Building Line Restriction (ancient measure from road): Even if noted, these now rarely apply and have been replaced by conditions in the District Plan. Internal Building lines may still apply.
- ☒ Legal, Crown Minerals, Acts of Parliament, Gazette Notices etc: These items imply Crown ownership applies or some legislative effect. We suggest you seek legal advice.
- ☐ Cross lease Properties (see below) We will attach a copy of the Memorandum of Lease (if it is available). The Lease contains the rules applying to occupation and use. These are usually standard conditions but if we are aware of special rules we (or your lawyer) can explain them to you. The Title includes a Flats Plan and you should compare this to what is actually on the property and check for a changed 'footprint'. Please also ask your lawyer to explain this type of Estate, to check the Flats Plan against the Lease and to check the wording of the Lease.

Cross Lease Title ☒ N/A

- ☐ No ☐ Yes In relation to the original floor plan, have there been any alterations to the external dimensions of the dwelling?
- ☐ No ☐ Yes Are any of the alterations enclosed and attached to the dwelling? (Refer to Clause 6.4 (2) of the Sale & Purchase Agreement.
- ☐ No ☐ Yes ☐ N/A Is there evidence of the other cross lease owners approval of these changes?
- ☐ No ☐ Yes ☐ N/A Does the flats plan appear accurate?
- ☐ No ☐ Yes The salesperson has obtained a copy of the memorandum of lease and it is available for viewing. Please ensure your lawyer explains any restriction that may affect your use of the property on the memorandum of lease.

Unit Title ☒ N/A

- ☐ No ☐ Yes Pre-Contract Disclosure Statement is available
- ☐ No ☐ Yes A longterm maintenance plan is available

District Plan Authority Property Zoning (proposed district plan)

- ☒ No ☐ Yes Is the property categorised as being in a flood area? If yes, attach a map
- ☐ No ☒ Yes If there are any other features that may be of interest to a prospective purchaser, note it below.

Additional Salesperson notes regarding the District Plan (Local Authority Plans/ Intentions): (if required)

Council records show as being on mine zone 3 and high landslide susceptibility zone
Subject to Section 27B State-Owned Enterprises Act 1986, Part IV A Conservation Act 1987, Section 11 Crown Minerals Act 1991

Information to Purchasers

A **Title** is a legal document that sometimes contains complex content beyond the knowledge of the Salesperson. The Salesperson's opinion and information, while given here with the best of intentions, may not be legally or factually correct. It is important that you are clear on what notations on the Title mean and how they may impact on your purchase and/ or the use of the property. **We strongly recommend that you seek the professional advice of your lawyer or make further enquiries, especially if you have any doubts about the information given or have questions that the salesperson is unable to answer to your satisfaction.**

District Plan (Local Authority Plans/ Intentions): NB: Any or no comment in the 'Salesperson Note' section above regarding the district plan does not purport to be exhaustive. We recommend you consult your local authority for more information.

Size etc. of Land and Buildings: The information in the Title, marketing material and other documents is derived from outside sources and we cannot guarantee its accuracy. **If buyers have any doubts about the given information they are strongly recommended to make further enquires or seek professional advice.**

Notes on Weathertightness, Dux Qest and Asbestos

Cladding products or systems as follows, may be associated with weathertightness issues. These products include but are not limited to:

- Polystyrene
- Cement Board Sheeting (often texture-coated)
- Stucco

Building designs with the following may also be considered at risk:

- narrow or no eaves
- internal gutters
- decks above ground floor
- And/or exposed flat areas above internal rooms, e.g. deck, roof.

From September 1995 to 2005, kiln dried untreated timber was permitted to be used in construction and building designs of that era often excluded cavities in external walls.

20,000 to 40,000 houses in the mid 1970's to late 1980's were built using Dux Qest plumbing, a system known for spontaneously failing. Many properties have been replumbed, wholly or partially.

Houses built pre-2000's may have some building products that contain **asbestos**.

Weatherside is a tempered hardboard, made from wood fibres which have been glued together. Issues occur when moisture ingress causes the glue in the cladding to fail, this is often due to un-maintained paint systems, cracking, or damage to the cladding.

Purchaser's please note carefully:

- The Vendor is only responsible for work they have completed.
- The Salesperson must disclose any issue known to them but is not required to uncover hidden defects and is not qualified to assess documents such as LIM reports, council files and building reports.

Purchasers are strongly advised to seek professional advice to establish the true condition and status of the property, so they are aware of any existing or possible future problems, as well as the property's suitability for their use, even if you are in competition or in a 'multi-offer' situation.

The Salesperson has no conflict of interest marketing this property. If so, it is noted here: ☒ No Conflict ☐ Yes then if yes...

Salesperson [Olive Tree Property - Pauline Dinsdale, Lisa Strun](#)

Signature



Addendum 1: Purchaser pre-offer acknowledgments (This form must be completed before signing a Sale and Purchase agreement.)

For the property (address)

Property to be purchased in the name/s of

1. I confirm I have gained access to all areas of the property needed and have viewed all information necessary to make an informed buying decision.
2. I confirm I have had the opportunity and encouragement to seek legal advice.
3. Boundaries; I understand that the salesperson cannot, and so has not, defined these for me/us. A professional surveyor can provide accurate boundary information.
4. I understand that if I am intending to use the property in alignment with District Zoning for a specific purpose, I have needed to do my own due diligence about the ramifications of the specific zoning for this property?
5. I confirm I understand that Legislation/ tax changes to rental properties tax may apply and for some properties (e.g., lifestyle, rural) GST and GST registration may be relevant, you are recommended to seek professional advice regarding tax on rental properties.
6. Finance: The S & P Agreement may require evidence of non-availability. I understand that should finance not be approved, I must provide evidence of this in accordance with the General Terms of Sale?
7. I understand that should I/we obtain a building inspection report and subsequently choose not to confirm on the basis of that report, I/we must provide that report to the Vendor at their request, in accordance with the General Terms of Sale.
8. Unconditional Offers: I understand that there are risks when I/we have no special conditions. (If that is the case) In making an 'unconditional' offer I/we are accepting the property's Title without chance of further review and understand that the deposit must be paid immediately.
9. **If this is a Unit Title**, I confirm I/we have received a Pre-Contract Disclosure prior to making this offer.
10. I confirm I understand that Sales information may be used in pre-settlement marketing e.g. advertising the 'sold' result and all details of interest around that sale.
11. I confirm I/we are entering into this transaction voluntarily and without duress.

Initial/s

Complaints Policy (all real estate agents are required to have a formal, internal complaints policy)

The agency 'ownly' has a full, written Internal Complaints Policy (revised April 2026) as per Rule 12 - Real Estate Agents Act (Professional Conduct and Client Care Rules, 2012) available upon request and provided to all clients at listing. In summary, complaints may be made verbally or more preferably, in writing to the Supervising Agent: Keith Ward Email: supervision@ownly.nz Mob: 027 288 8813. We will acknowledge it within 2 working days and respond in writing within 20 working days. The ownly Internal Complaints process does not prevent a customer from contacting directly the Real Estate Authority (REA), with or without using our internal complaint process. The REA can be contacted on; 0800 367 7322 or email info@rea.govt.nz

All named Purchaser's are required to confirm that all acknowledgments and questions are read and understood and they have read and understood this entire 8 page Property Information Pack and Disclosures.

Purchaser 1 Name	Date of birth
Signed by the Purchaser 1	Date
Purchaser 2 Name	Date of birth
Signed by the Purchaser 2	Date
Purchaser 3 Name	Date of birth
Signed by the Purchaser 3	Date
Purchaser 3 Name	Date of birth
Signed by the Purchaser 3	Date

Purchaser Acknowledgement Form

Please complete your details below and sign this form before you submit an offer to purchase the property at

_____ (Property).

Purchaser Name: _____

Address: _____

Phone: _____

Email: _____

Solicitor: _____
(Name) (Firm)

Overseas Investment Act:

☐ I/We understand that residential property purchases are now subject to the provisions of the Overseas Investment Act 2005 (OIA). Before any residential property is transferred to me/us, my lawyer will require me/us to complete a Residential Land Statement certifying that I/we meet the eligibility criteria. If I/we require OIA consent, do not have OIA consent and do not make our offer conditional upon obtaining it, we will be in breach of the OIA and may be liable for fines of up to \$300,000, I/ we may not be able to settle the transaction and may incur liability to the vendor (including losing my/our deposit).

IF YOU ARE UNCERTAIN ABOUT YOUR ELIGIBILITY OR WHETHER THE PROPERTY IS SUBJECT TO THE OIA, YOU MUST MAKE YOUR OFFER SUBJECT TO OBTAINING OVERSEAS INVESTMENT OFFICE CONSENT.

AUCTIONS

YOU MUST NOT BID AT AN AUCTION UNLESS YOU ARE ABLE TO BUY THE PROPERTY ON AN UNCONDITIONAL BASIS. YOU MAY INCUR FINES OF UP TO \$300,000 AND LIABILITY TO THE VENDOR IF YOU PURCHASE THE PROPERTY AT AUCTION IN CIRCUMSTANCES WHERE YOU DO NOT MEET THE ELIGIBILITY CRITERIA IN THE OIA. OBTAIN LEGAL ADVICE BEFORE BIDDING IF YOU ARE UNSURE WHETHER YOU MEET THE ELIGIBILITY CRITERIA.

Customer Due Diligence:

☐ I/we understand and acknowledge that before my lawyer can act for me, they must complete customer due diligence (CDD) on me under the Anti-Money Laundering and Countering Financing of Terrorism Act 2009 (AML/CFTA). If my lawyer cannot complete customer due diligence on me and cannot act for me as a result, I may not be able to satisfy conditions under the agreement or settle the property purchase. This may result in me incurring liability to the vendor.

Sharing of Sales Information with the Real Estate Institute of New Zealand:

☐ I/we understand and acknowledge that the listing agent will collate and share property information for research, reports, statistical analysis, and other purposes, including in particular sharing listing and sales data with the Real Estate Institute of New Zealand (REINZ), for inclusion in the databases, reports and materials made available by REINZ to people in the real estate industry and others. Other than for statistical or research purposes that do not specifically identify you or the property, information relating to the Property and any sale of the Property will be provided to REINZ once the sale has become unconditional, and shared by REINZ either directly or indirectly with other agents and online platforms to enable them to provide indicative values of other properties in the area. Agents incorporate this information into appraisals that they are required under the Real Estate Agents Act 2008 to provide to prospective vendors and it is generally available for purchasers and interested parties looking to understand the property market in the area, in advance of this information becoming publicly available from the relevant local council.

PRIVACY & INDIRECT COLLECTION ADVICE - PRIVACY ACT 2020 IPP3 AND IPP 3A

☐ Ownly also collects personal information about you from third party sources (indirect collection). Under IPP 3a, from 1 May 2026, we notify you of this. Indirect sources include REAL (AML/CFT Identity Identification), your legal or financial advisers, LINZ and Council databases, referrals from clients or business contacts, purchased database contacts, photographers, virtual operators and other contracted service providers, and regulators, and Government agencies required by law. Information is only used to facilitate the transaction and meet legal obligations. To contact our Privacy Officer: HQ@ownly.nz 022 364 774. A full Privacy Statement is available upon request.

I/We confirm I/We have read and understood this Privacy & Indirect Collection Notice and consent to the collection, use and disclosure of my/our personal information as described.

Signed: _____

Signed: _____

Name: _____

Name: _____

Date: _____

Date: _____

If you are intending to purchase the property as trustees of a trust, all trustees must sign this form.

If a company is purchasing the property, by signing this form you acknowledge that you are duly authorised to sign this form on the company's behalf.

General legal information for buyers and sellers

There are a lot of legal requirements to be aware of when entering into a sale and purchase agreement. It is important to be fully informed and understand any potential issues that may arise when it comes to selling or purchasing a property.

To help you be as informed as possible, we have listed some of the important considerations below. Your Salesperson and ownly encourages you to discuss things further with your team of experts and seek legal advice to obtain further clarification.

Bright-Line Test

The bright-line test in New Zealand determines whether the profit from selling residential property is subject to income tax, based on the duration of ownership. As of 1 July 2024, significant changes have been implemented:

Current Rules (Effective 1 July 2024):

Bright-line Period: If you sell a residential property on or after 1 July 2024, the bright-line test applies if the property is sold within 2 years of acquisition.

Exemptions:

Main Home: The bright-line test does not apply if the property sold is your main home.

Business Premises and Farmland: Sales of properties used predominantly as business premises or farmland are also exempt.

Start and End Dates:

Start Date: For a standard property purchase, the bright-line period begins on the date the property's title is transferred to you, typically the settlement date.

End Date: The period ends when you enter into a binding sale and purchase agreement to sell the property.

Further information: ird.govt.nz

Overseas Investment (OIA)

Overseas buyers must gain consent from the Overseas Investment Office (the OIO) before they buy 'sensitive land' in New Zealand. Common sensitive land includes rural land that exceeds five hectares or land that adjoins certain types of reserve or conservation areas or waterways.

In October 2018, the Overseas Investment Act 2005 widened the definition of sensitive land so that it includes residential and lifestyle land.

Investors who need consent:

- generally, are not New Zealand citizens or are people who don't ordinarily live here
- are bodies, such as companies, trusts and joint ventures, with more than 25 per cent overseas ownership or control
- can include associates (including New Zealanders) of overseas investors. Further information: linz.govt.nz

Residential Land Withholding Tax (RLWT)

Residential land withholding tax (RLWT) is a tax deducted from some residential property sales in New Zealand. It only relates to offshore RLWT person who disposes of land subject to Bright-line rule. It will apply if:

- a sale amount is paid or payable on or after 1 July 2016, and
- the property sold is in New Zealand and defined as residential land, and
- the seller:
 - has purchased the property on or after 1 October 2015 through to 28 March 2018 inclusive and owned the property for less than two years before selling, or
 - has purchased the property on or after 29 March 2018 and owned the property for less than five years before selling, and
 - is an offshore RLWT person

The definition of "offshore RLWT person" is not the same as the definition of "offshore persons" for IRD number applications. Further information: www.ird.govt.nz

Anti-Money Laundering and Countering Financing of Terrorism (AML/CFT)

The Government has made changes to the law. Businesses are now required to put preventative measures in place to help tackle money laundering and financing of terrorism. The legislation extends the current AML/CFT regime to lawyers, conveyancers, accountants, real estate agents, sports and race betting, and businesses that deal in certain high value goods.

Various checks are required, including verification of identity and address, before you can settle your property purchase or sale.

These checks can take days, and sometimes weeks if a trust or company is involved: we strongly recommend that you arrange to get things underway as soon as possible.

Further information: dia.govt.nz Other useful sites settled.govt.nz

Disclaimer: All information herein is true and accurate to the best of ownly's knowledge. Information herein should not be a substitute for legal advice. No liability is assumed by ownly, or its licensees, for losses suffered by any person relying directly or indirectly on information published herein. ownly recommend you seek expert and legal advice.

Property Disclosures

Additional Notes: (if required)



RECORD OF TITLE
UNDER LAND TRANSFER ACT 2017
FREEHOLD
Search Copy




R.W. Muir
Registrar-General
of Land

Identifier **489042**
Land Registration District **North Auckland**
Date Issued 07 October 2009

Prior References
406132

Estate Fee Simple
Area 543 square metres more or less
Legal Description Lot 44 Deposited Plan 422825
Registered Owners
Whangarei Accessible Housing Trust

Interests

Subject to Part IV A Conservation Act 1987

Subject to Section 27B State-Owned Enterprises Act 1986 (which provides for the resumption of land on the recommendation of the Waitangi Tribunal and which does not provide for third parties, such as the owner of the land, to be heard in relation to the making of any such recommendation)

Subject to Section 11 Crown Minerals Act 1991

Land Covenant in Easement Instrument 7935683.9 - 12.9.2008 at 9:00 am


8249637.3 Consent Notice pursuant to Section 221 Resource Management Act 1991 - 7.10.2009 at 9:47 am


Appurtenant hereto is a right of way, right to convey water, gas, electricity, telecommunications and computer media created by Easement Instrument 8249637.10 - 7.10.2009 at 9:47 am


The easements created by Easement Instrument 8249637.10 are subject to Section 243 (a) Resource Management Act 1991


Fencing Covenant in Transfer 9215949.3 - 31.10.2012 at 4:47 pm


9281683.7 Mortgage to Kiwibank Limited - 13.3.2013 at 4:10 pm

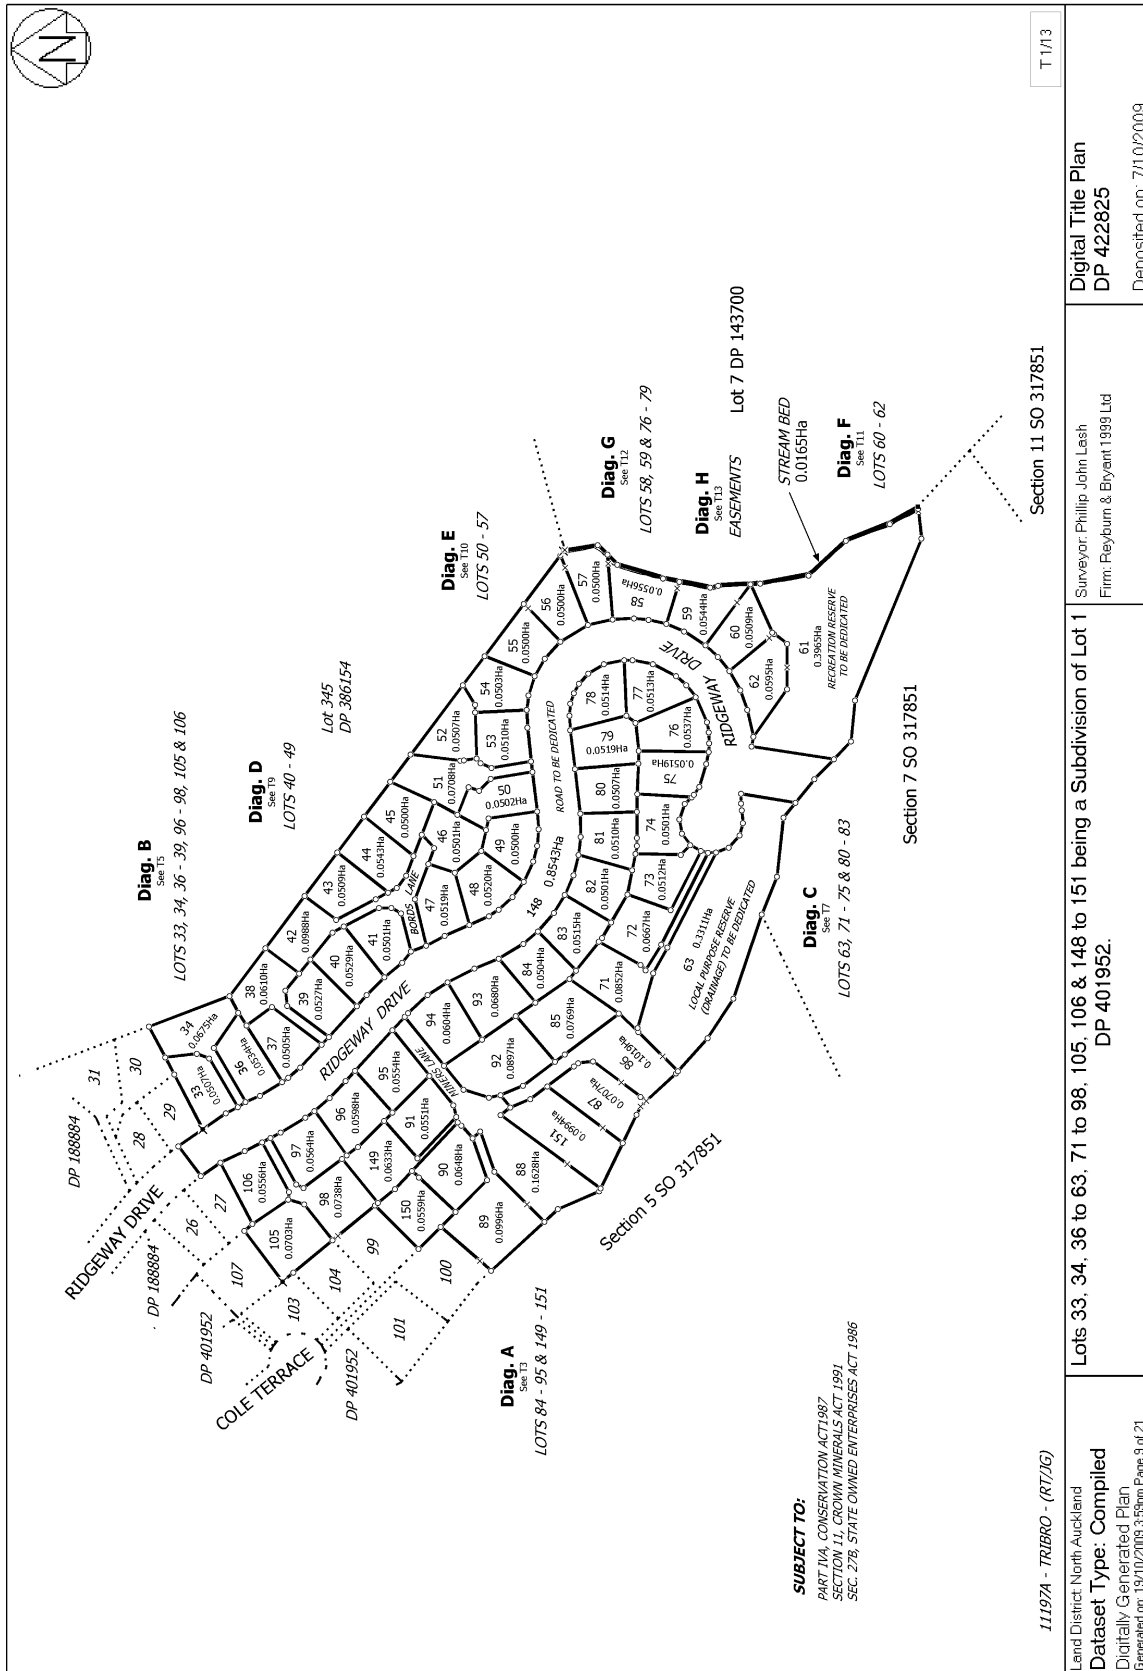


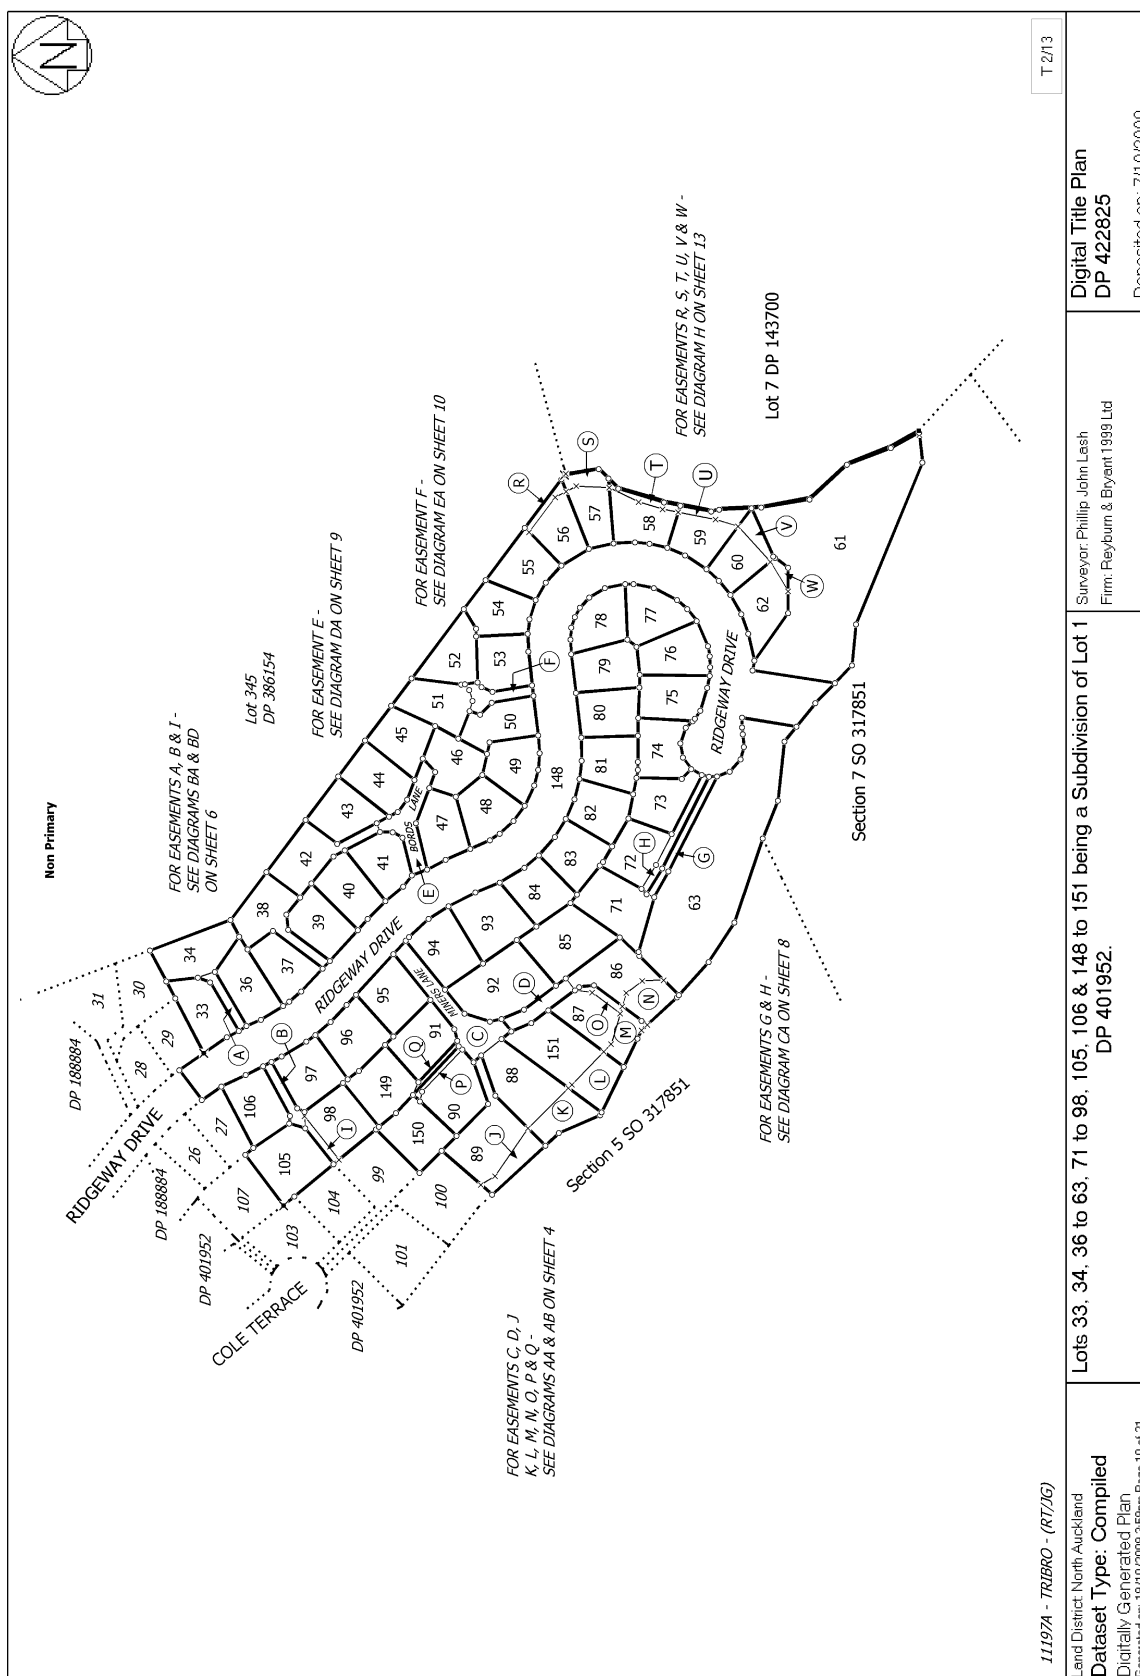


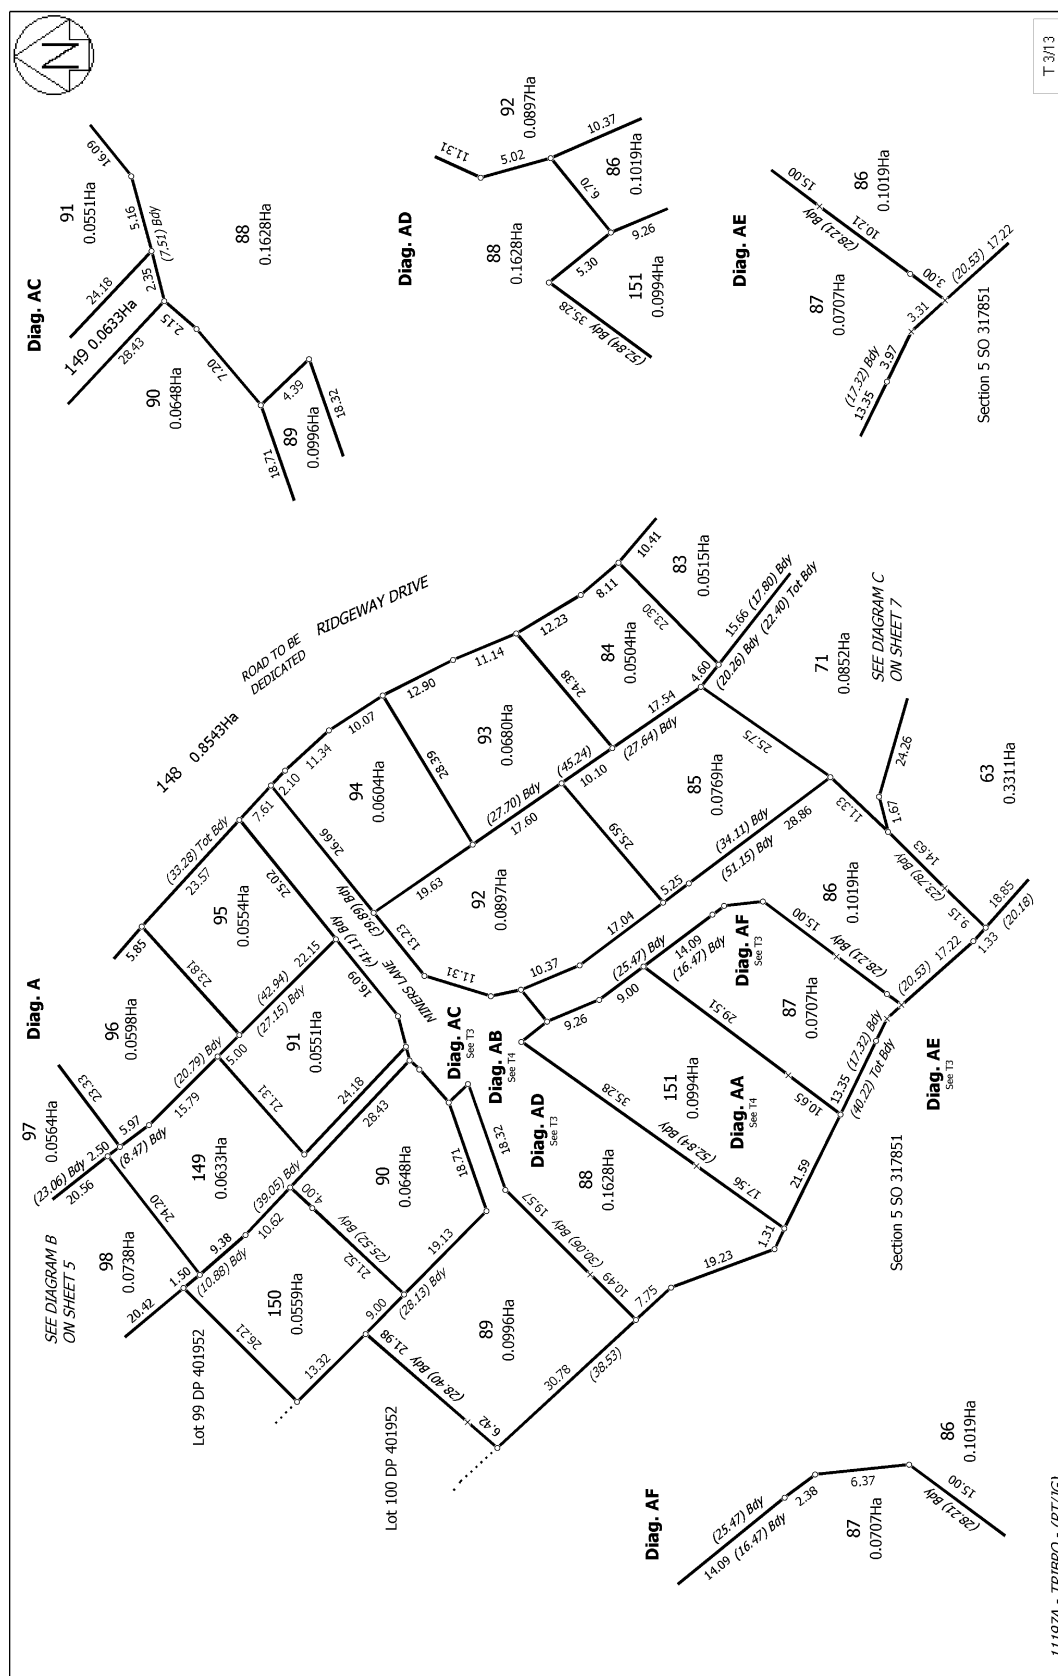


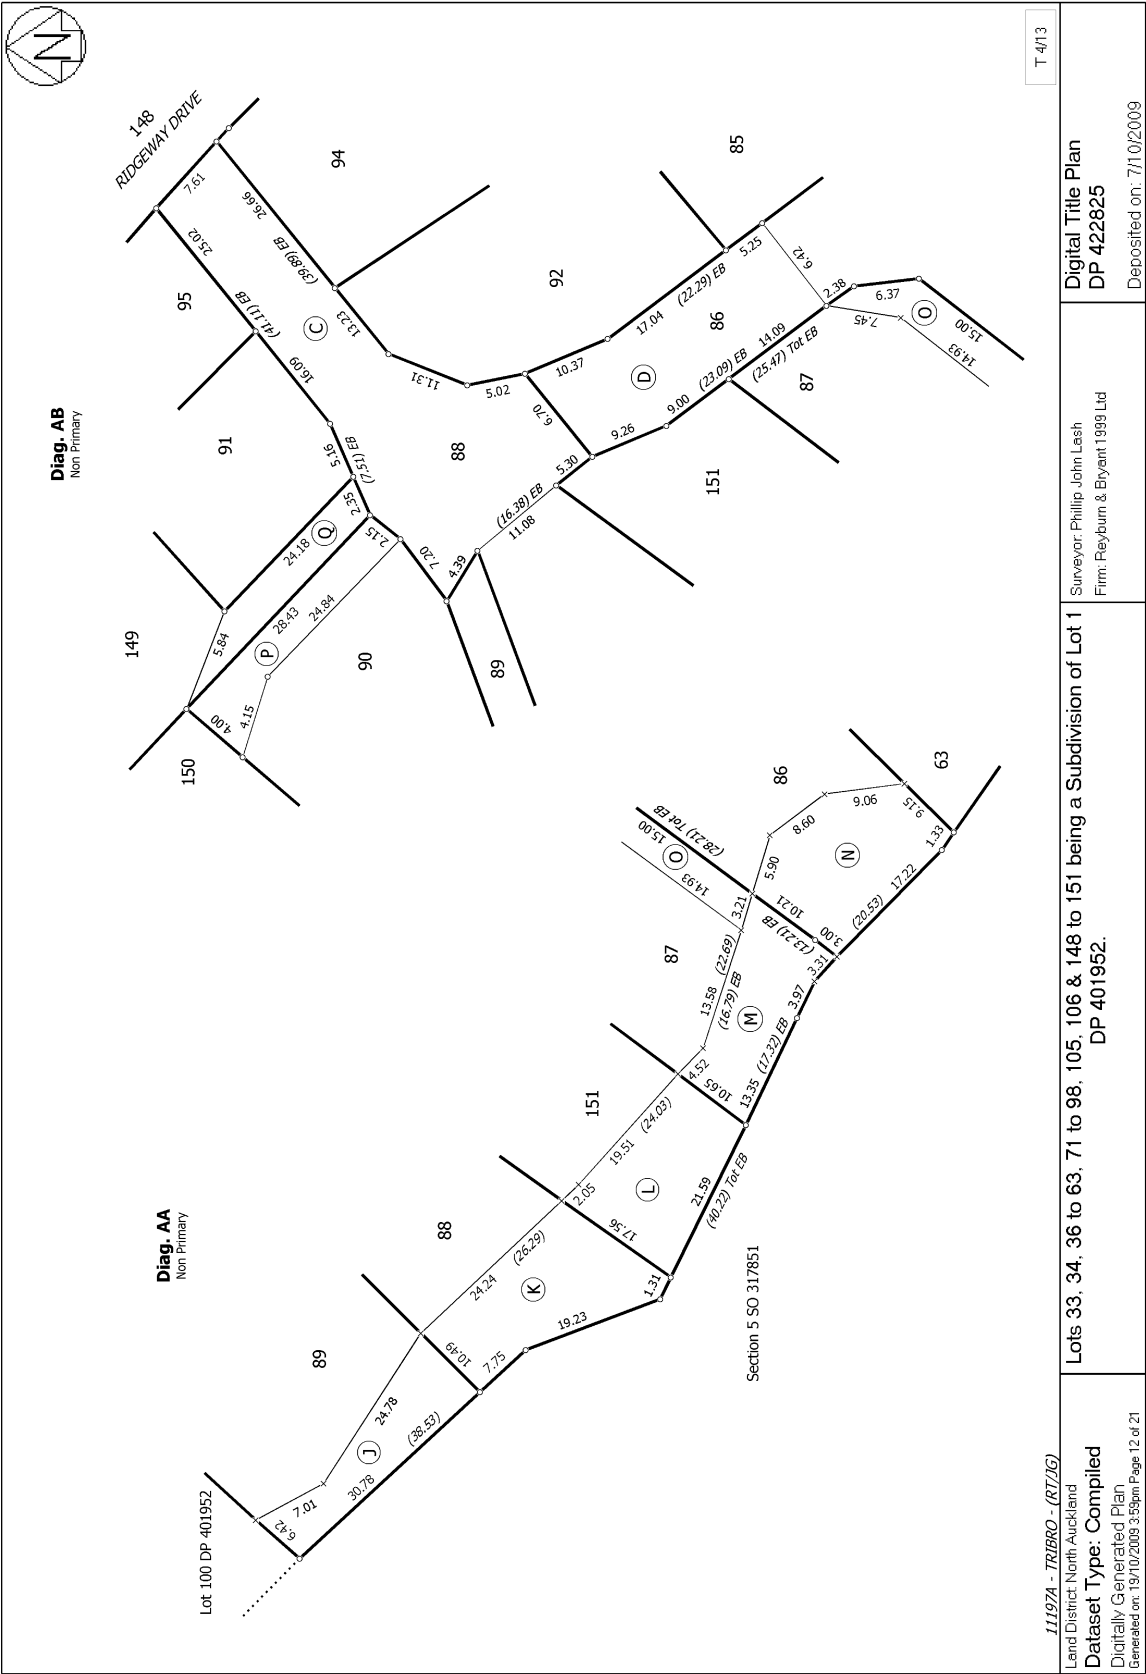


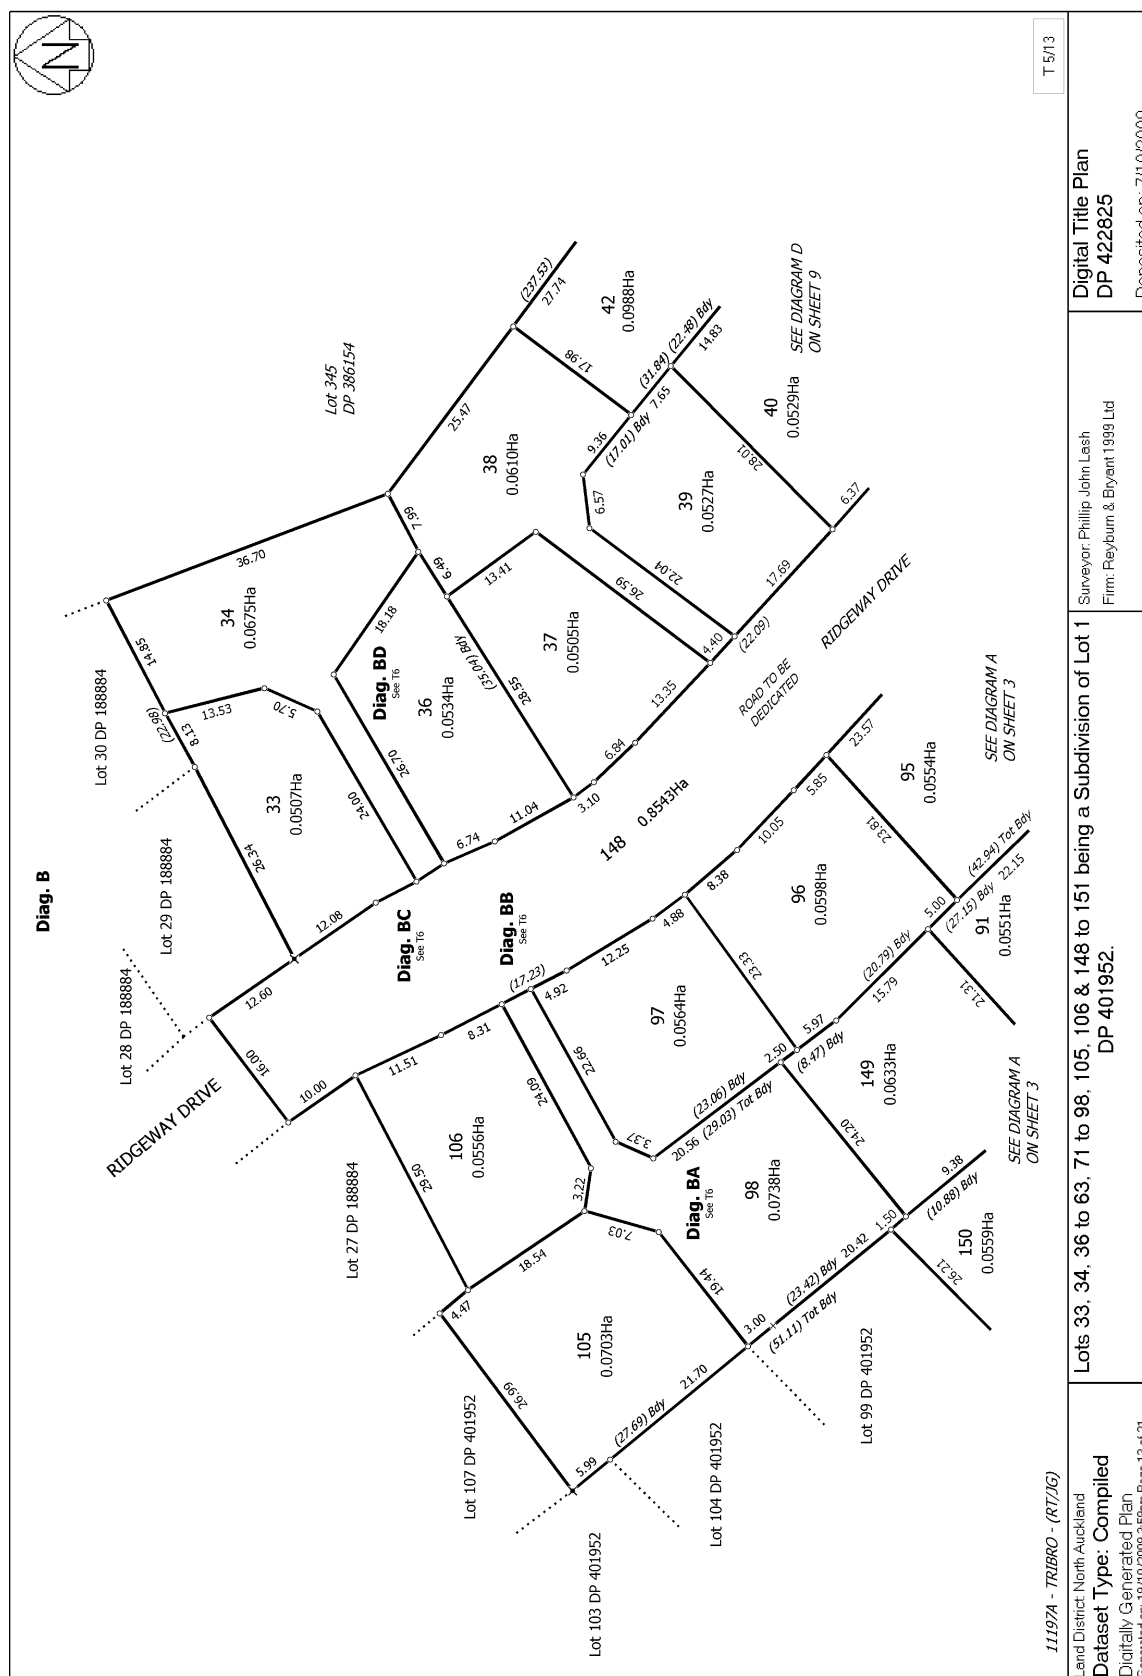


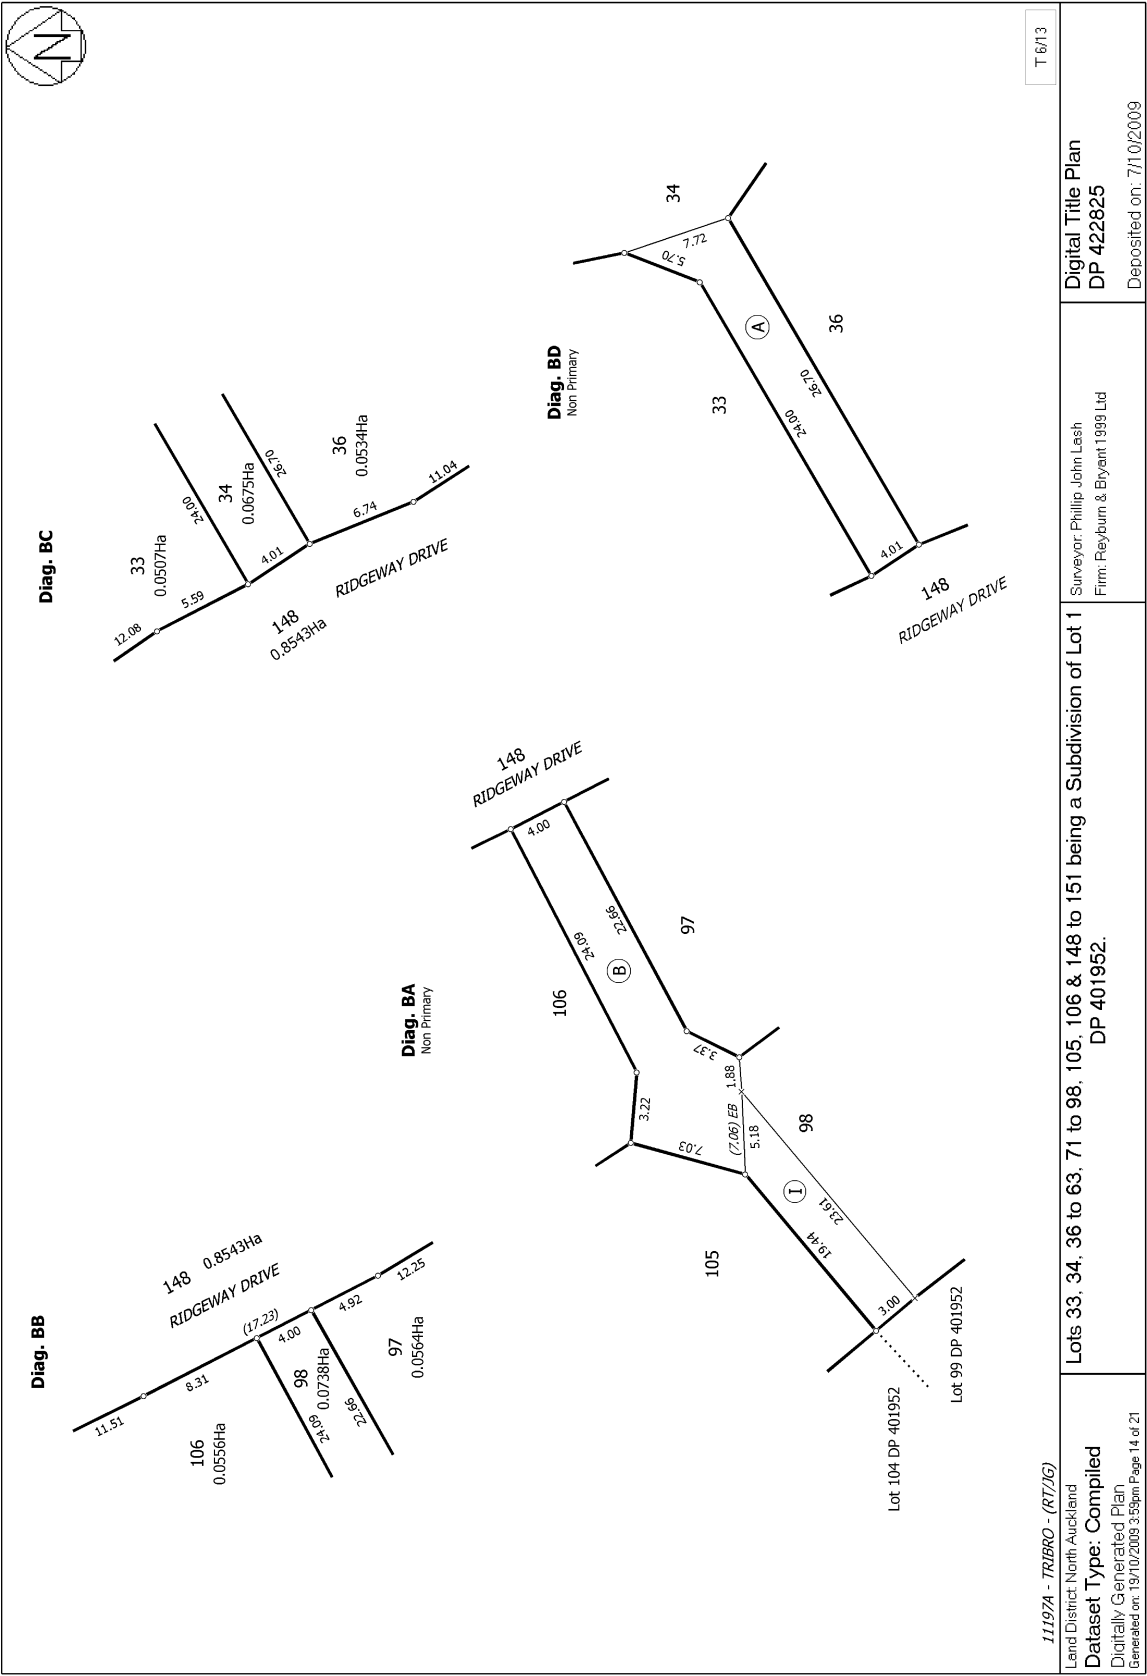


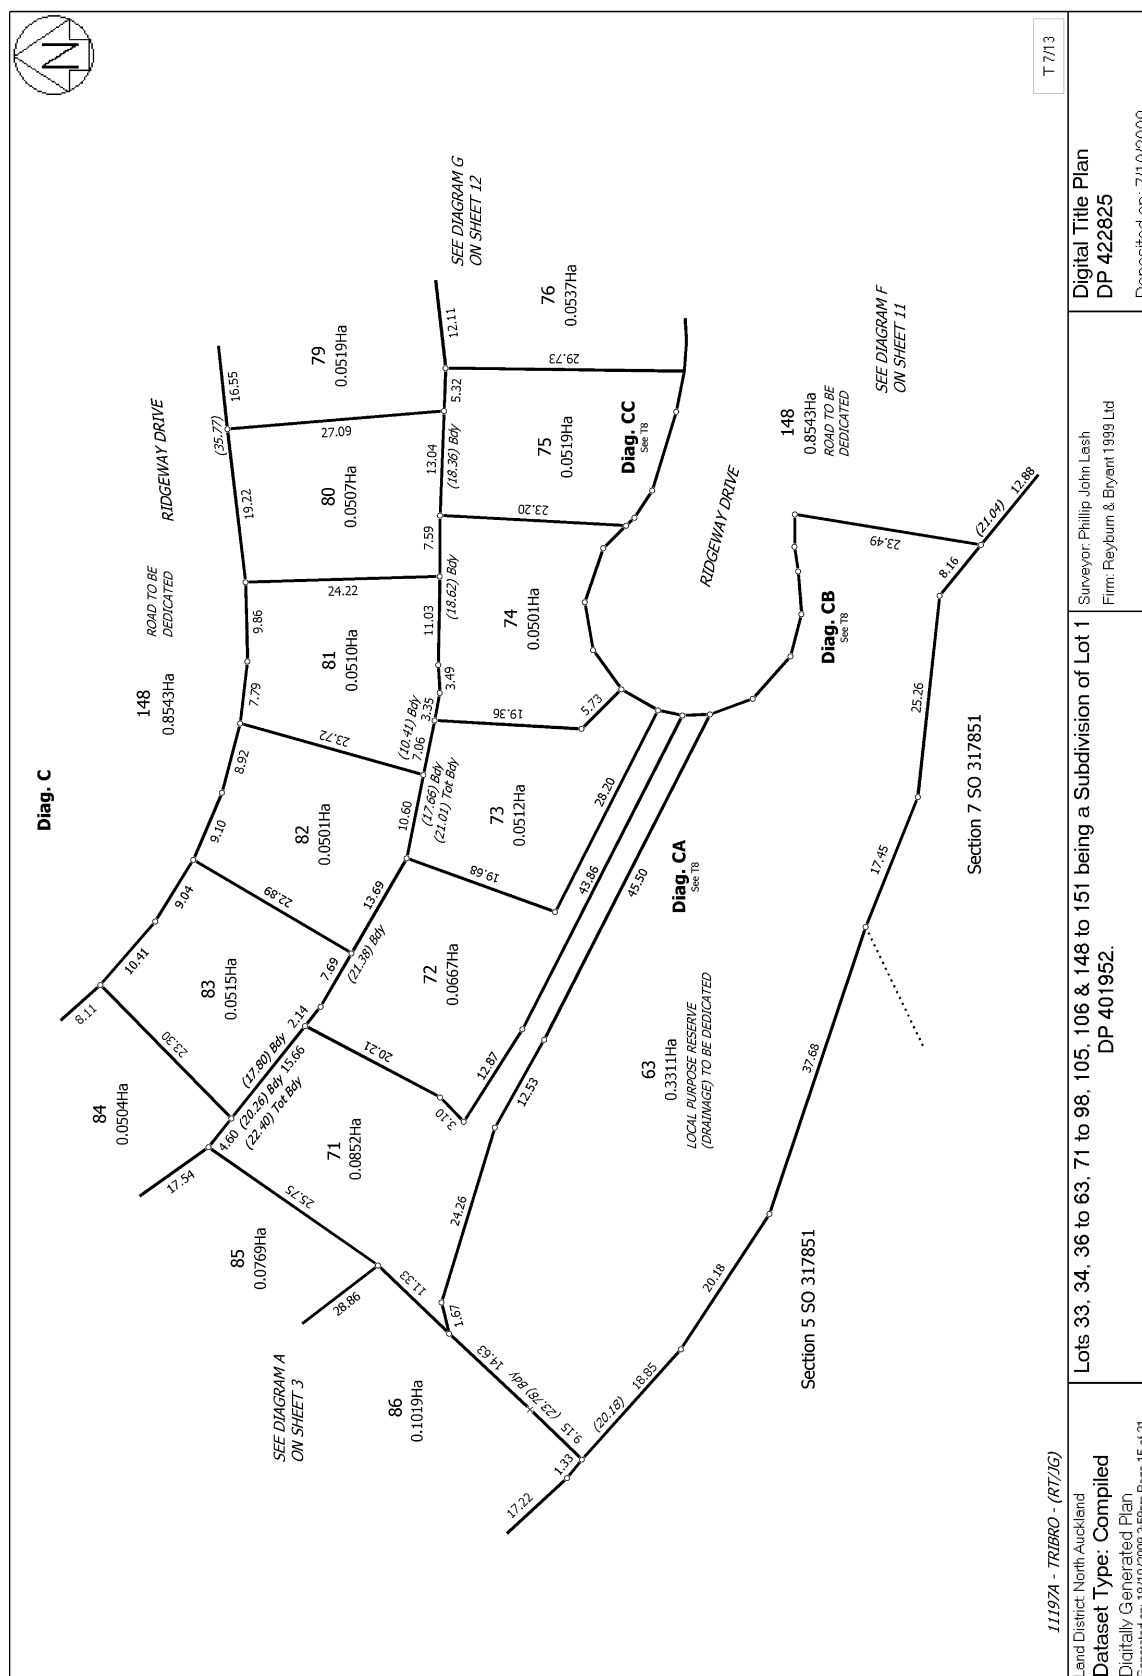


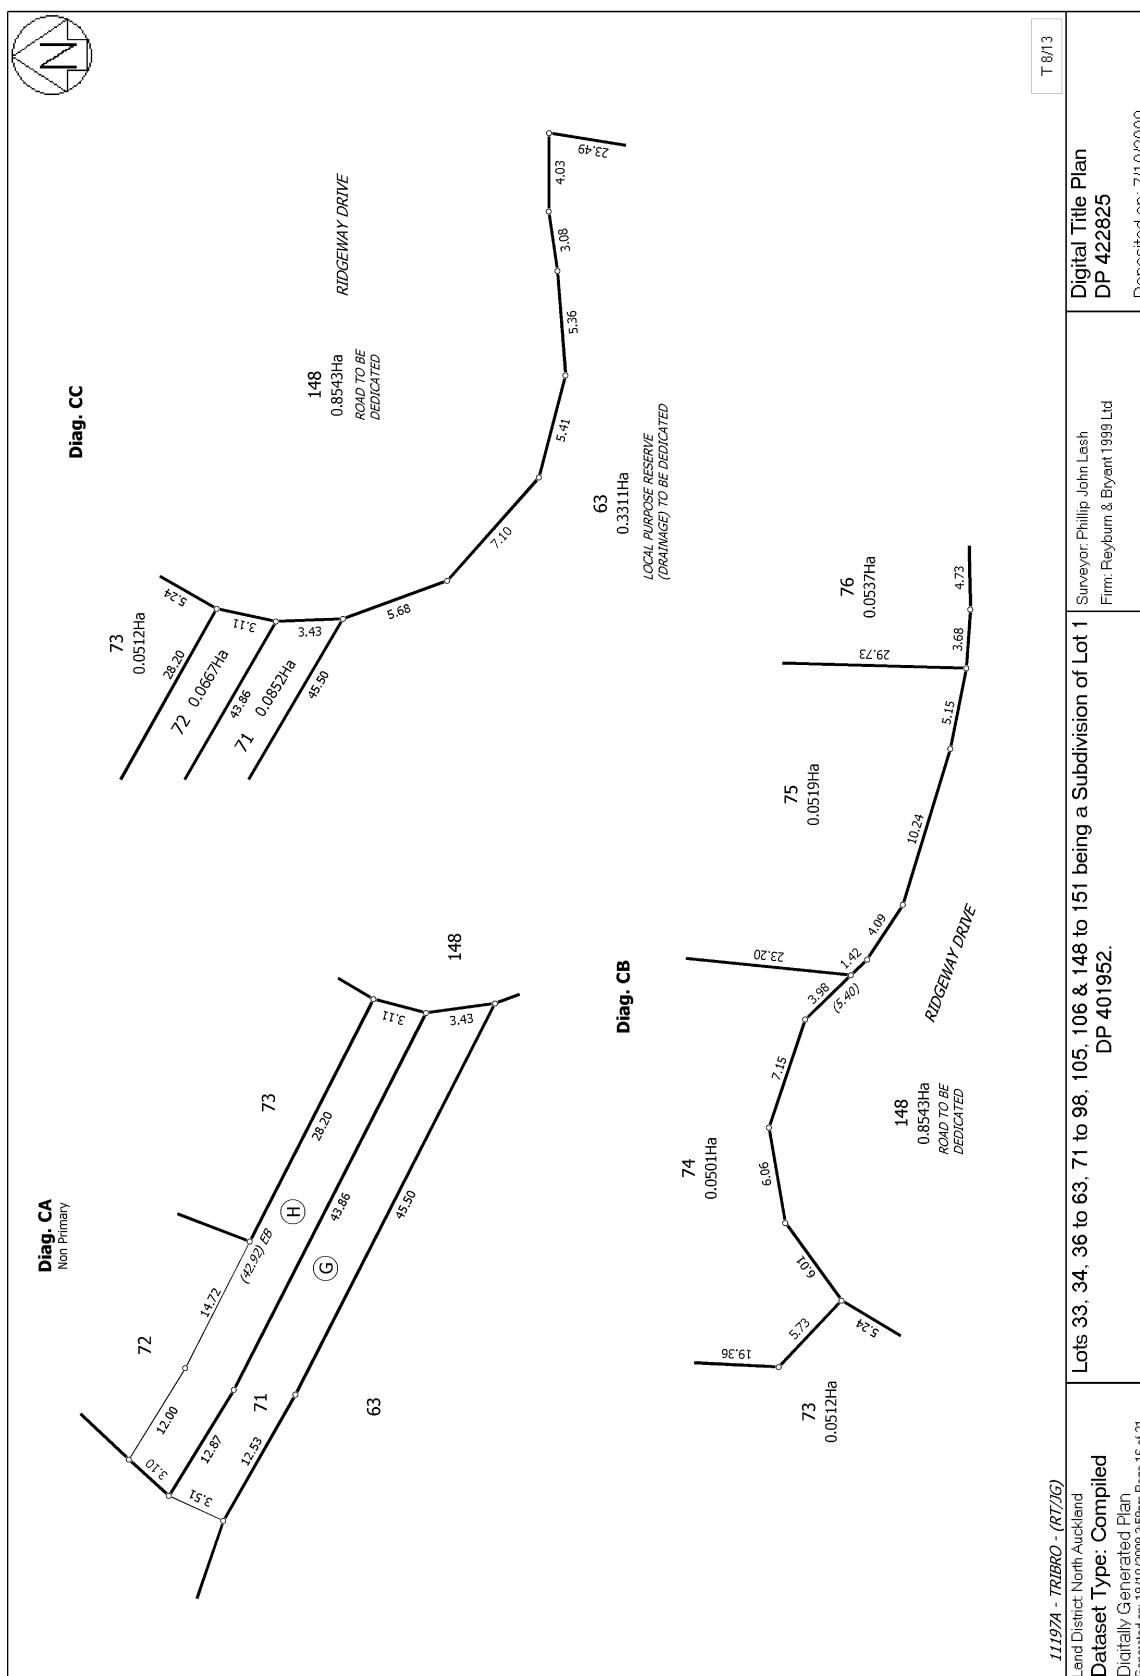


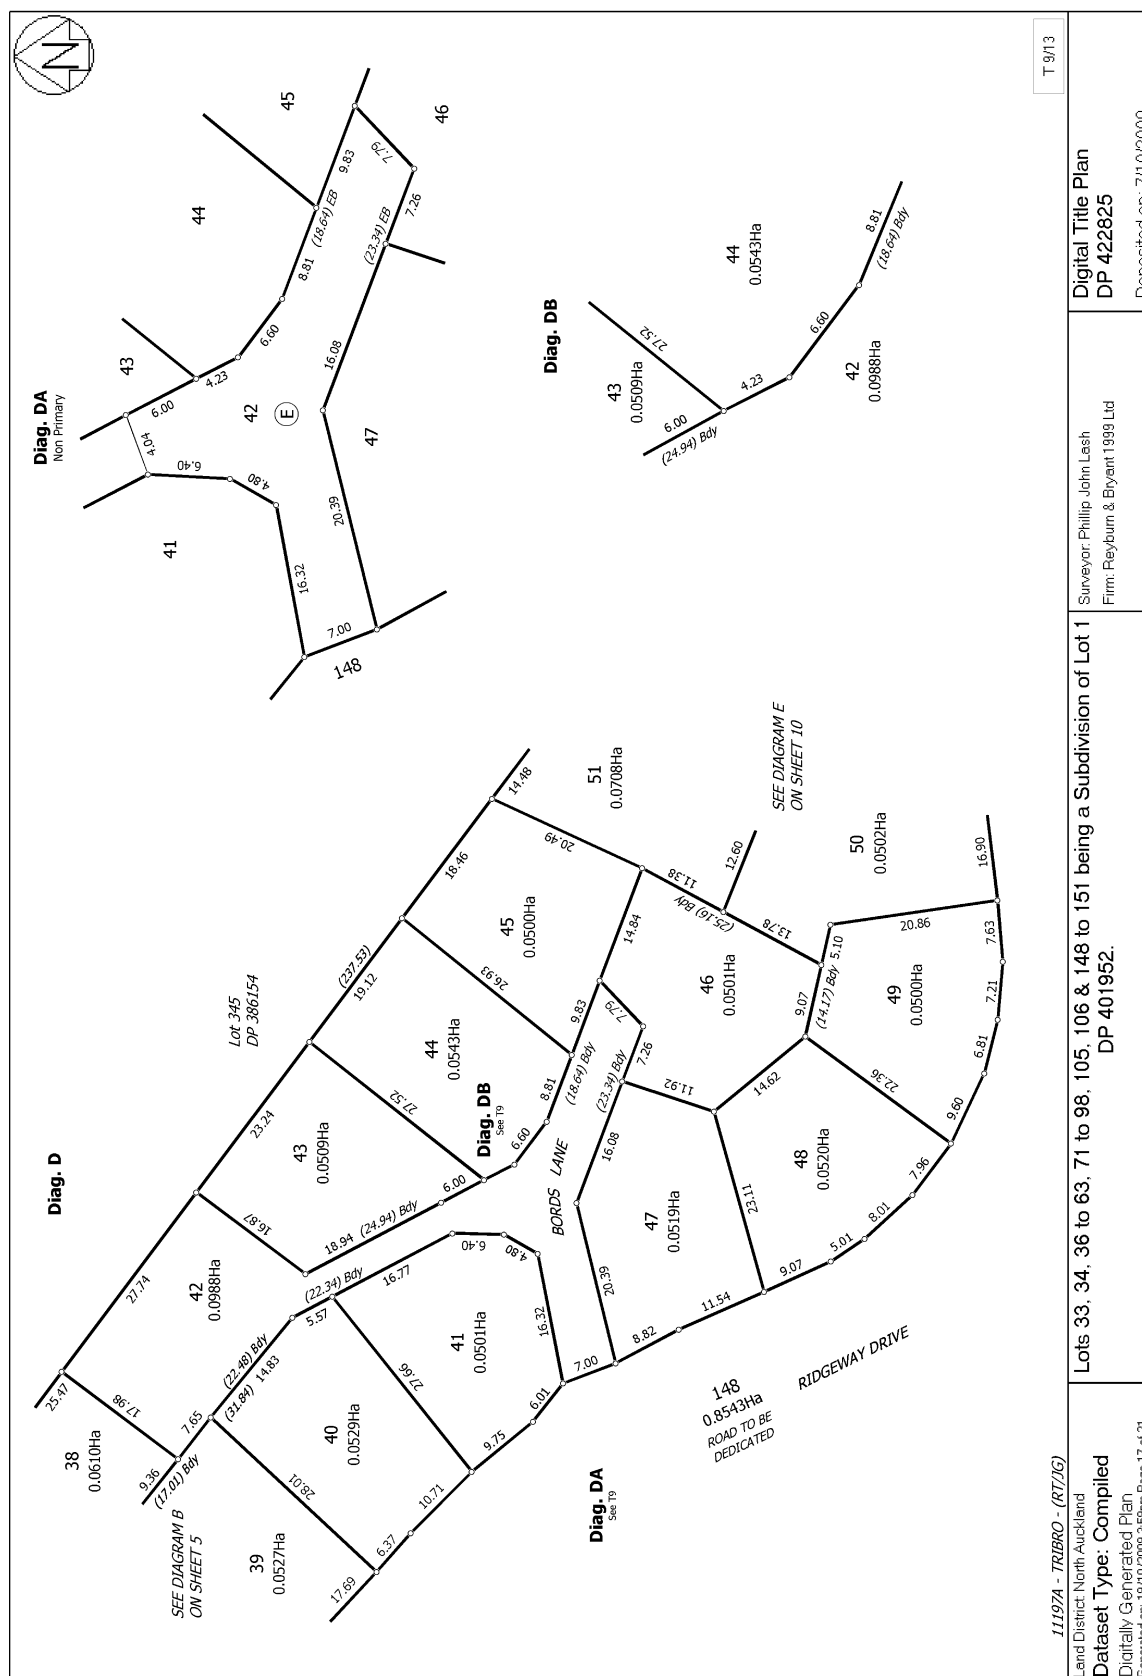

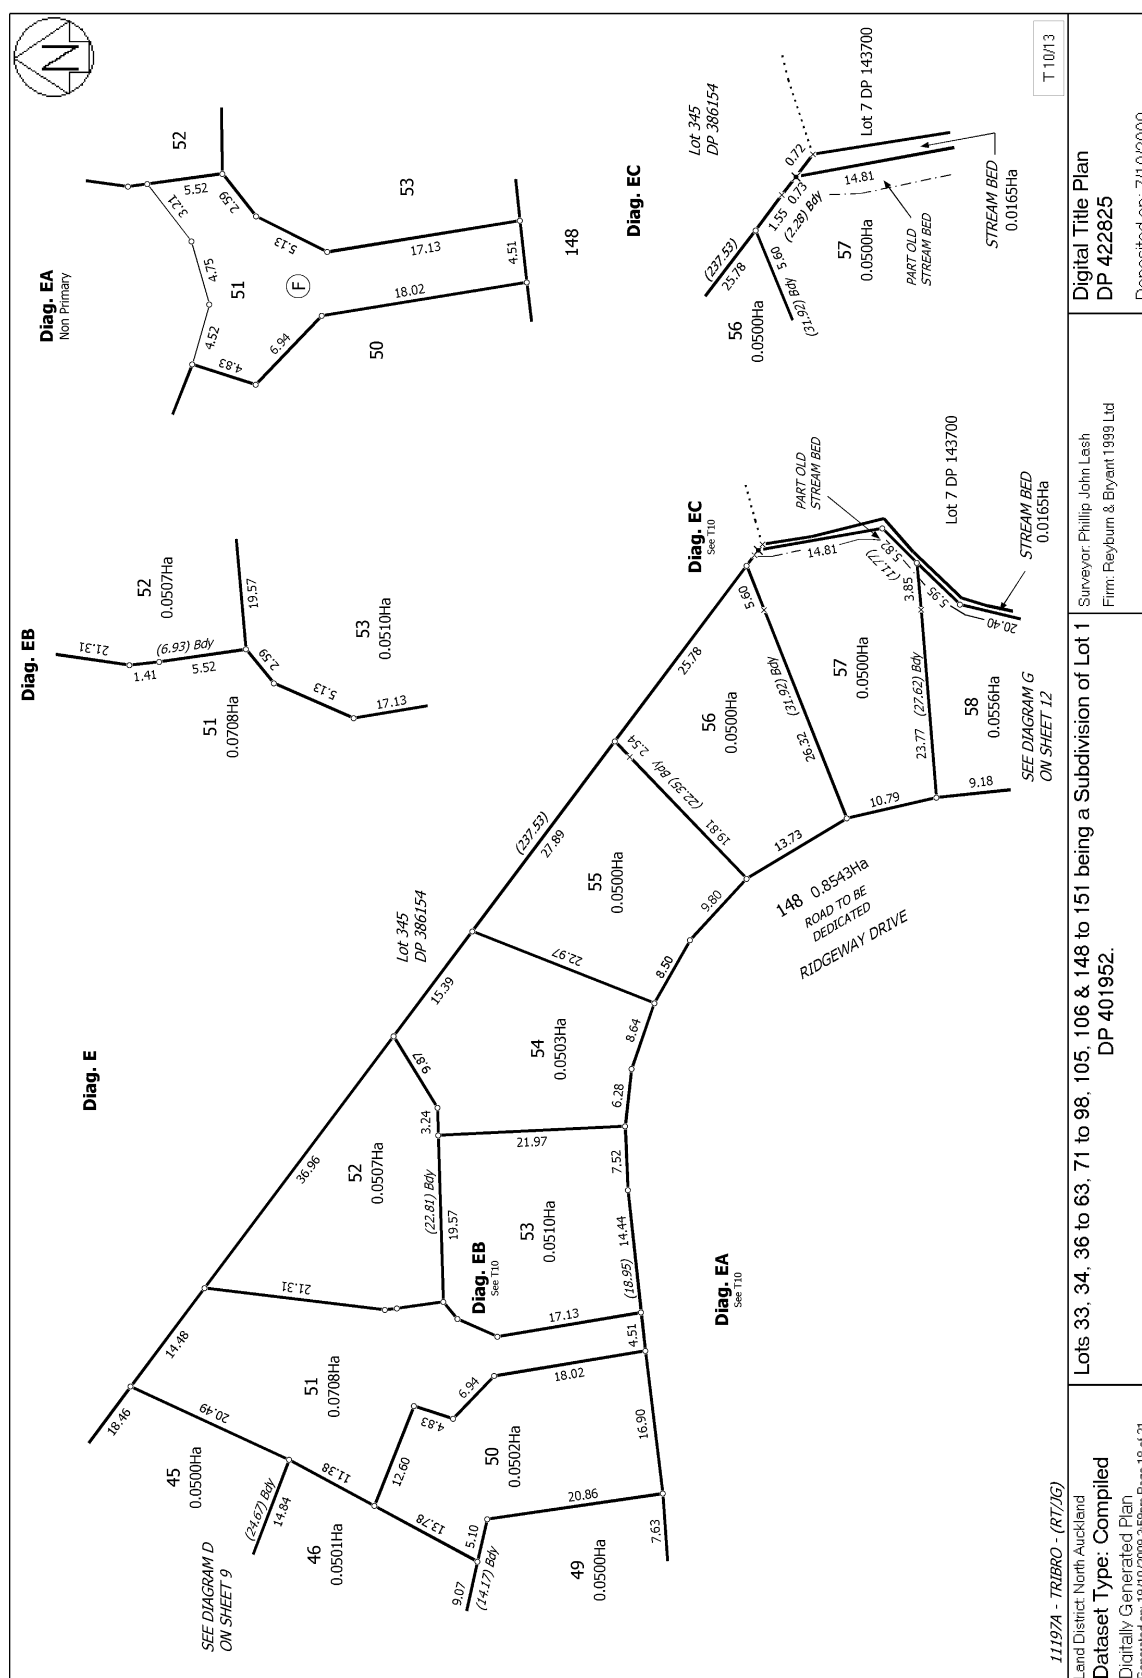


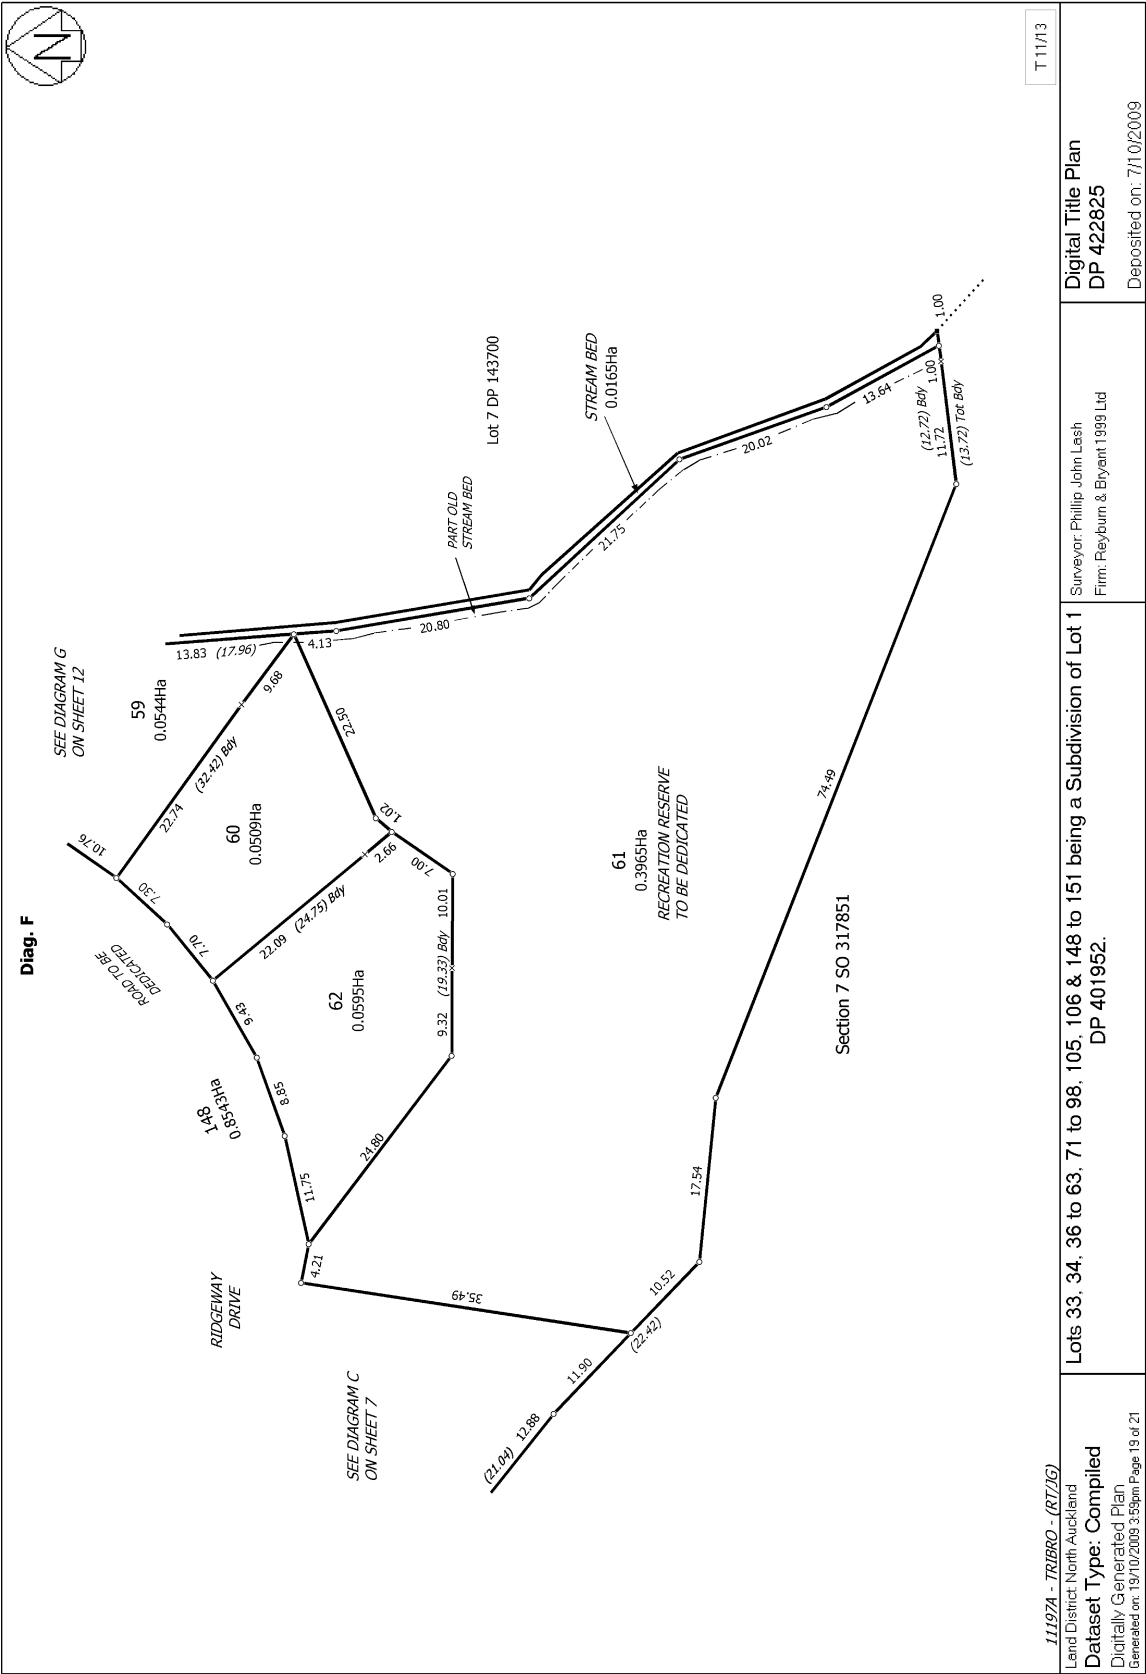

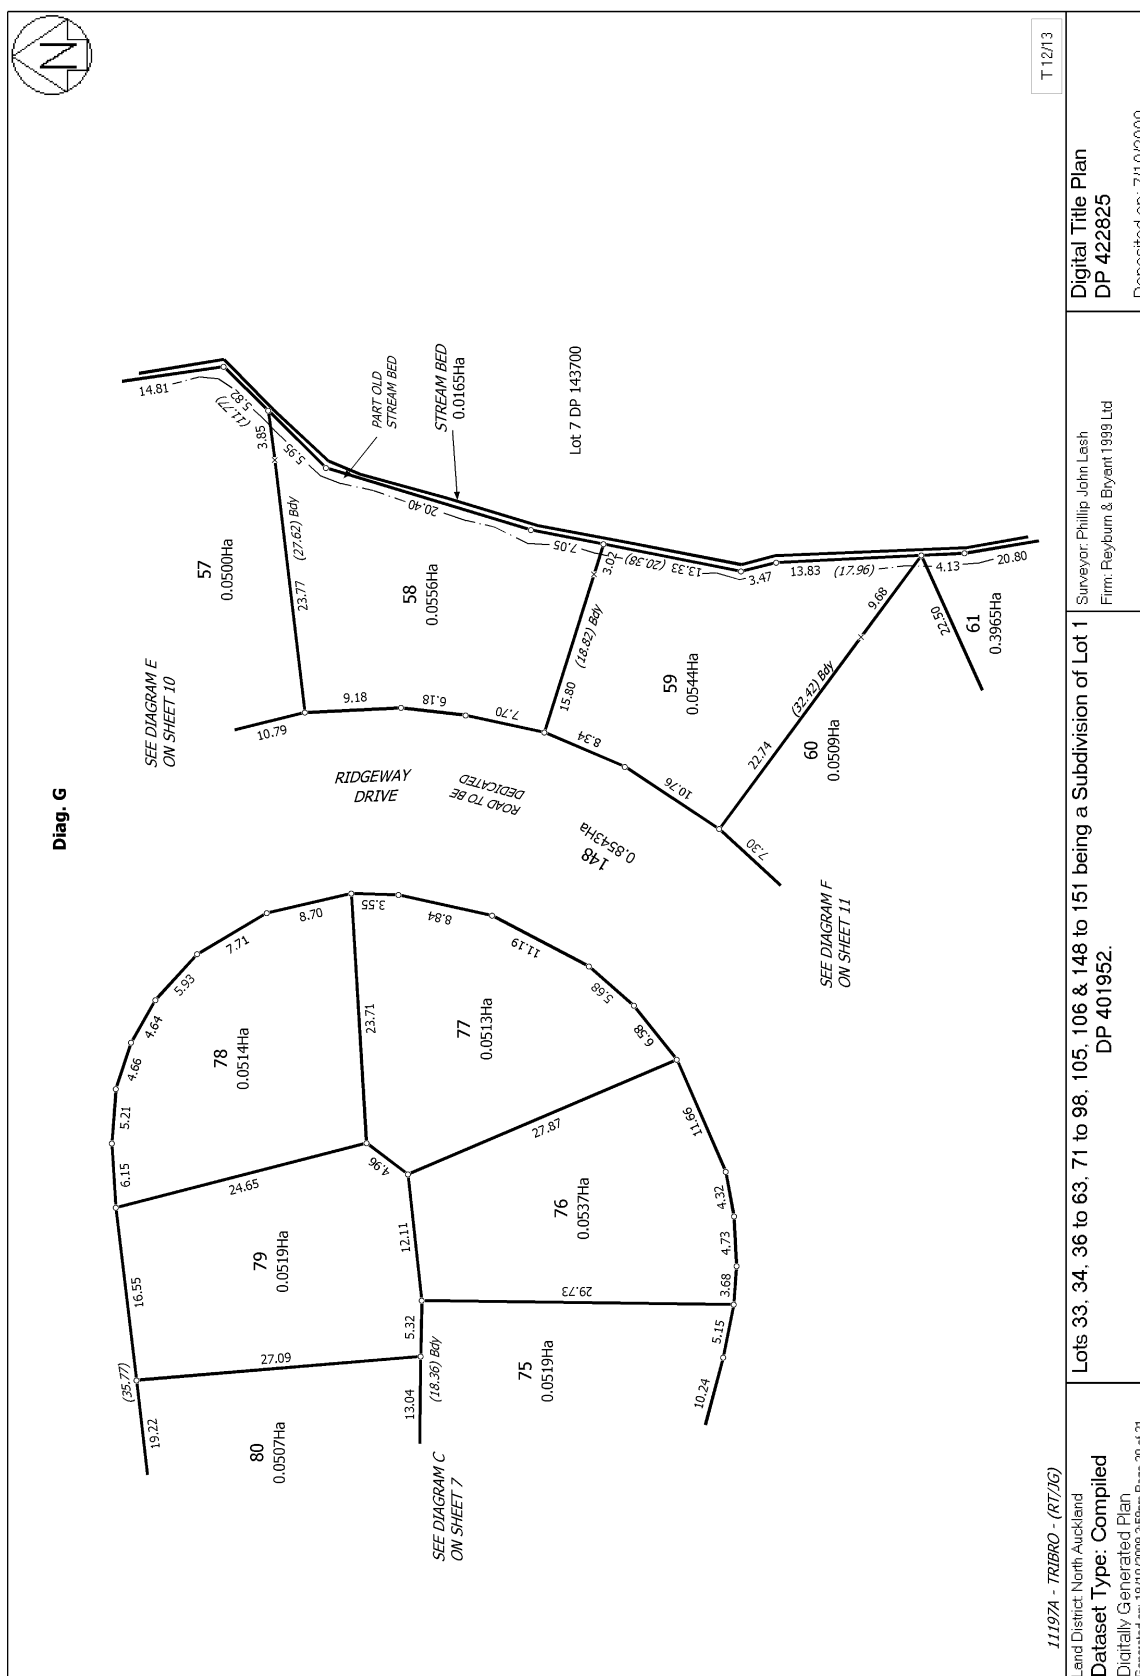


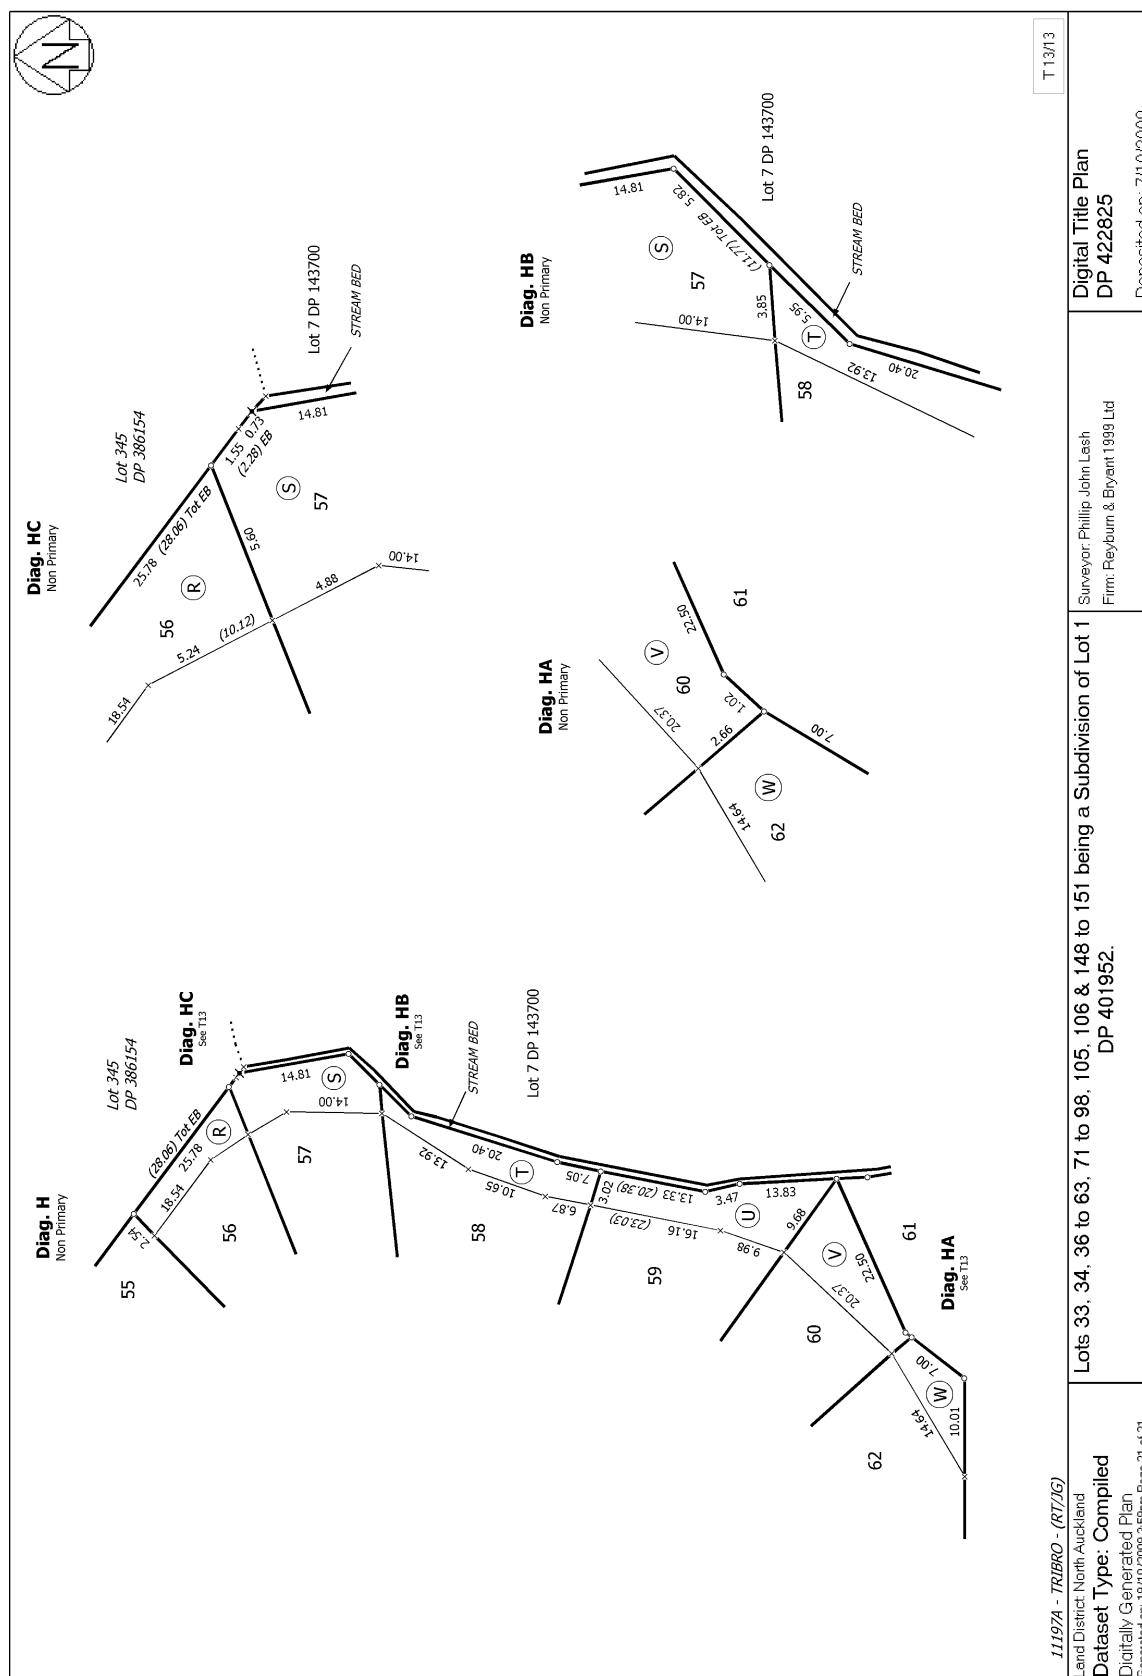

Hazards

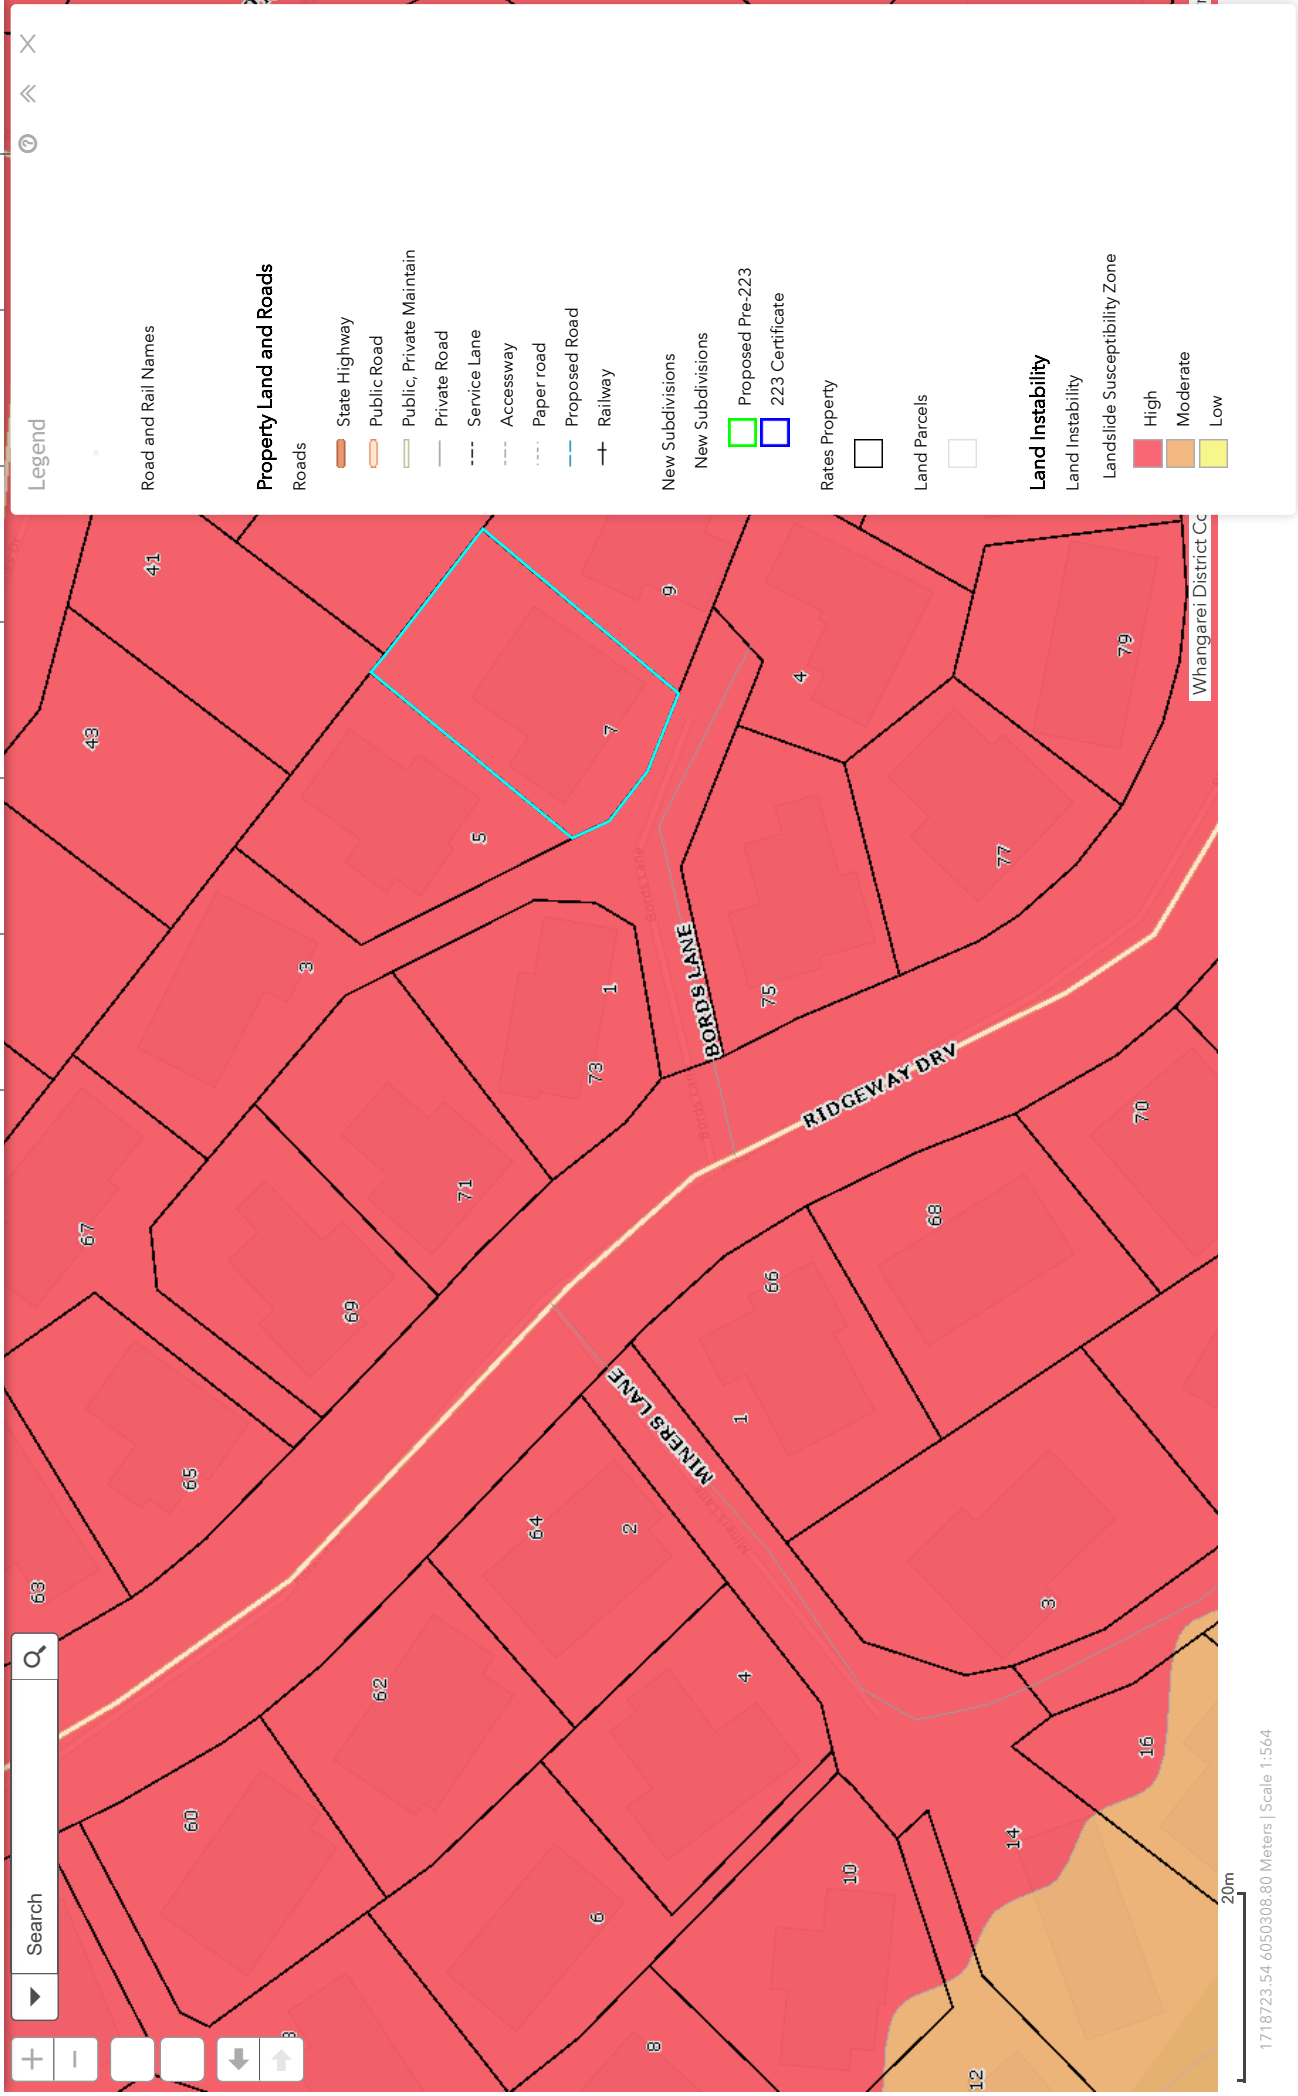

Hazards

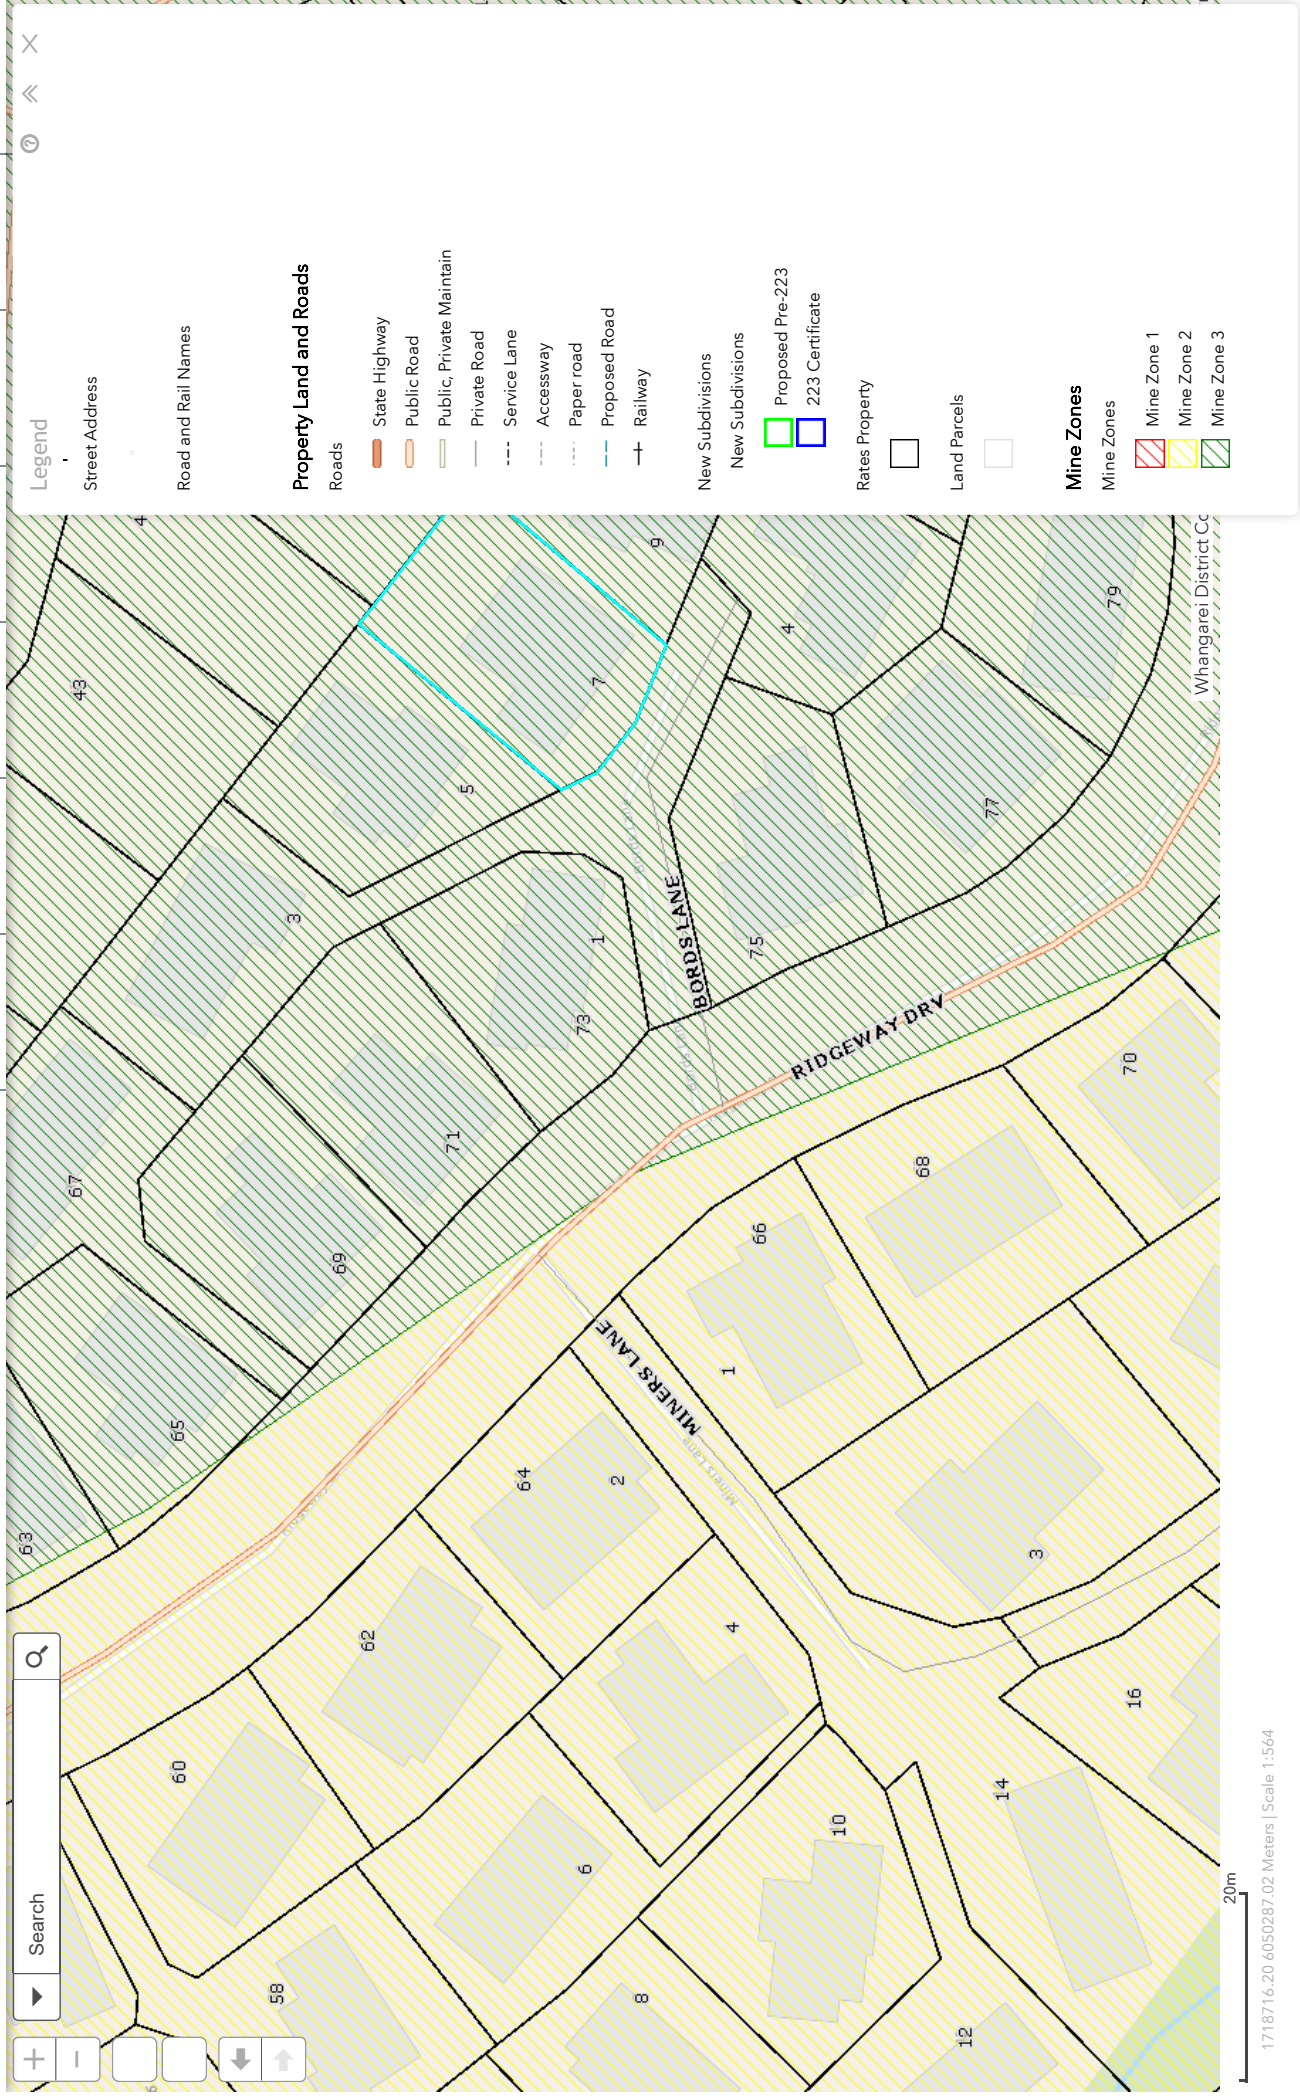

Property File

Property Address: 7 Bords Lane (Pvt), Te Kamo

Property ID: 160063

Legal Description: Lot 44 DP 422825

Date Issued: 03-07-2026

Disclaimer

Council makes all reasonable efforts to ensure that the information provided is accurate and up to date, however, to the extent possible under the law, Council disclaims any liability whatsoever for any error, inaccuracy or incompleteness of the information.

No person should rely on any information without seeking appropriate independent and professional advice. The information provided does not constitute a Land Information Memorandum or any similar document.



Code Compliance Certificate BC1201353

Section 95, Building Act 2004

Issued: 18 July 2013

The Building

Street Address of building:	7 Bords Lane (Pvt) Kamo 0112
Legal Description of land where building is located:	LOT 44 DP 422825 LLP: 123463
Building name:	N/A
Location of building within site/block number:	N/A
Level unit number:	N/A
Current, lawfully established use:	N/A
Year first constructed:	2012

The Owner

Whangarei Accessible Housing Trust
PO Box 8035
Kensington
Whangarei 0145

Phone number:	4371899
Mobile number:	0272440595
Facsimile number:	4300564
Email address:	bmoore@accessiblehousing.org.nz
Website:	N/A

First point of contact for communications with the building consent authority:

Contact Person

Pacific Homes Limited
PO Box 3075
Onerahi
Whangarei 0142

Phone number:	4300162
Mobile number:	021468977
Facsimile number:	4300564
Email address:	caleb@pacifichomes.co.nz
Website:	www.pacifichomes.co.nz

Street address/registered office:	7 Bords Lane (Pvt) Kamo 0112
-----------------------------------	---------------------------------

Building Work**New Dwelling**

Building Consent number:

BC1201353

Issued by:

Whangarei District Council

Code Compliance

The building consent authority named below is satisfied, on reasonable grounds, that -

- (a) The building work complies with the building consent.



Jennie Thomas
Support Assistant – Building Processing
On behalf of Whangarei District Council

18 July 2013
Date

1201353..



**WHANGAREI
DISTRICT COUNCIL**

**Building Consent No: BC1201353
Section 51, Building Act 2004**

Issued: 13 December 2012

Project Information Memorandum No: PM1200419

Forum North, Private Bag 9023
Whangarei 0148, New Zealand
Telephone: +64 9 430 4200
Facsimile: +64 9 438 7632
Email: mailroom@wdc.govt.nz
Website: www.wdc.govt.nz

The Building

Street address of building:	7 Bords Lane (Pvt) Kamo 0112
Legal description of land where building is located:	LOT 44 DP 422825 LLP: 123463
Building name:	N/A
Location of building within site/block number:	N/A
Level/unit number:	N/A

The Owner

Whangarei Accessible Housing Trust
PO Box 8035
Kensington
Whangarei 0145

Phone number:	4386420
Mobile number:	0274837069
Facsimile number:	4370209
Email address:	vanassmcgoldbrick@hendersonreevs.co.nz
Website:	N/A

Street address/registered office:	7 Bords Lane (Pvt) Kamo 0112
-----------------------------------	---------------------------------

First point of contact for communications with council/building consent authority

Contact Person

Pacific Homes Limited
11 Jellicoe Street
Morningside
Whangarei 0110

Phone number:	4300162
Mobile number:	021468977
Facsimile number:	4300564
Email address:	caleb@pacifichomes.co.nz
Website:	www.pacifichomes.co.nz

Building Work

The following building work is authorised by this consent:

New Dwelling

This building consent is issued under section 51 of the Building Act 2004. This building consent does not relieve the owner of the building (or proposed building) of any duty or responsibility under any other Act relating to or affecting the building (or proposed building).

This building consent also does not permit the construction, alteration, demolition, or removal of the building (or proposed building) if that construction, alteration, demolition, or removal would be in breach of any other Act.

This building consent is subject to the following conditions:

Section 90 Building Act 2004

Under section 90 of the Building Act 2004, agents authorised by the Council (acting as a Building Consent Authority) are entitled, at all times during normal working hours or while building work is being done, to inspect-

- ii) land on which building work is being or is proposed to be carried out; and
- iii) building work that has been or is being carried out on or off that building site; and
- iiii) any building

1. See attached schedule of site requirements for inspections and documentation required.
2. A copy of your Electrical Certificate will be required.
3. A Producer Statement PS3 is required for the application of a membrane to the internal wet areas (NZBC Clause E3 Internal Moisture).

Compliance Schedule


A compliance schedule is not required for the building.

Attachments

The Project Information Memorandum for the building work covered by this building consent.

Additional Information

1. Dust Nuisance
The applicant must control dust nuisance created by any site or building works.
2. Toilet Facilities
Toilet facilities must be provided within reasonable distance of the construction site. Ground discharge is no longer acceptable.
3. An archaeological site has been identified within the vicinity of the proposed building site. Please contact the New Zealand Archaeological Association to confirm the location of this site.

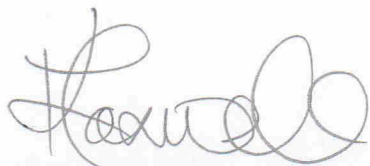

Kayla Maxwell
Support Assistant – Building Processing

On behalf of: Whangarei District Council

13 December 2012



PART B As-built services information (continued)

Wastewater – pressure (pump make/model)	Connection diameter	Pipe material	Connection type
☐ 40mm	☐ uPVC	☐ Public utility service connection	
☐ 50mm	☐ Vitrified clay		
☐ 80mm	☐ Concrete	☐ Septic tank	
☐ Other _____ mm	☐ Other _____	☐ Other _____	

Wastewater - gravity	Connection diameter	Pipe material	Connection type
☐ 65mm	☒ uPVC	☒ Public utility service connection	
☐ 80mm	☐ Vitrified Clay		
☒ 100mm	☐ Concrete	☐ Septic tank	
☐ Other _____ mm	☐ Other _____	☐ Other _____	

Wastewater – disposal system description	
Septic tank	Effluent field
Size _____ litres	☐ Trench _____ m
Type ☐ Ecotank	☐ Deep soak hole
☐ Biocycle	Depth _____ m
☐ Other _____	No of holes _____ m
	☐ Other _____
Sanitary facilities	Waste Disposal Unit
☐ Toilet no _____	☐ No
☐ Bidet no _____	☐ Yes – type _____
☐ Urinal no _____	

I _____

Being the ☐ Owner ☐ Occupier

☒ Certifying plumber Reg no 3869

☒ Certifying drainlayer Reg no 3869

Certify that this private utility service as-built record is an accurate representation of the work carried out

Signature [Signature] Date 11-6-13

Private utility service as-built record

(Section 216, Building Act 2004)

PART A Consent details (to be completed in all cases)

Building consent no	_____
Applicants name	<u>Paulie Komes</u>
Mailing address	<u>Box 3075 Onekaka</u>
Site address	<u>7 Boards lane Lot 44 DP 401952</u>

PART B As-built services information (to be completed in relation to service provided, ✓ each box as appropriate)

Stormwater	Pipe diameter	Pipe material	Connection type
☐ 80mm	☒ uPVC	☒ Public utility service connection	
☒ 100mm	☐ Vitrified clay	☐ Soak hole	
☐ 150mm	☐ Ductile iron	☐ Stream	
☐ 225mm	☐ Concrete	☐ Drain	
☐ Other _____ mm	☐ Other _____	☐ Other _____	

Water supply							
Pipe material - cold	Hot water cylinder						
☐ uPVC	☐ High pressure _____ Litre						
☐ Copper	☐ Low pressure _____ Litre						
☐ Polybutylene	Meter type						
☐ Other _____	Make _____						
Pipe material - hot	Model _____						
☐ uPVC	Diameter _____ mm						
☐ Copper	Serial no _____						
☐ Polybutylene	Reading <table border="1"><tr><td></td><td></td><td></td><td></td><td></td><td></td></tr></table> m ³						
Other _____	(Quote all black figures inclusive of zeros only)						




Note Part B As-built services information (continued on last page)

ENTERED

PART C As-built services plan

(to be completed in all cases. If details are already noted on separate drawings then provide copies in duplicate as appropriate and attach to this sheet. Ensure that drawing numbers, etc, is noted below)

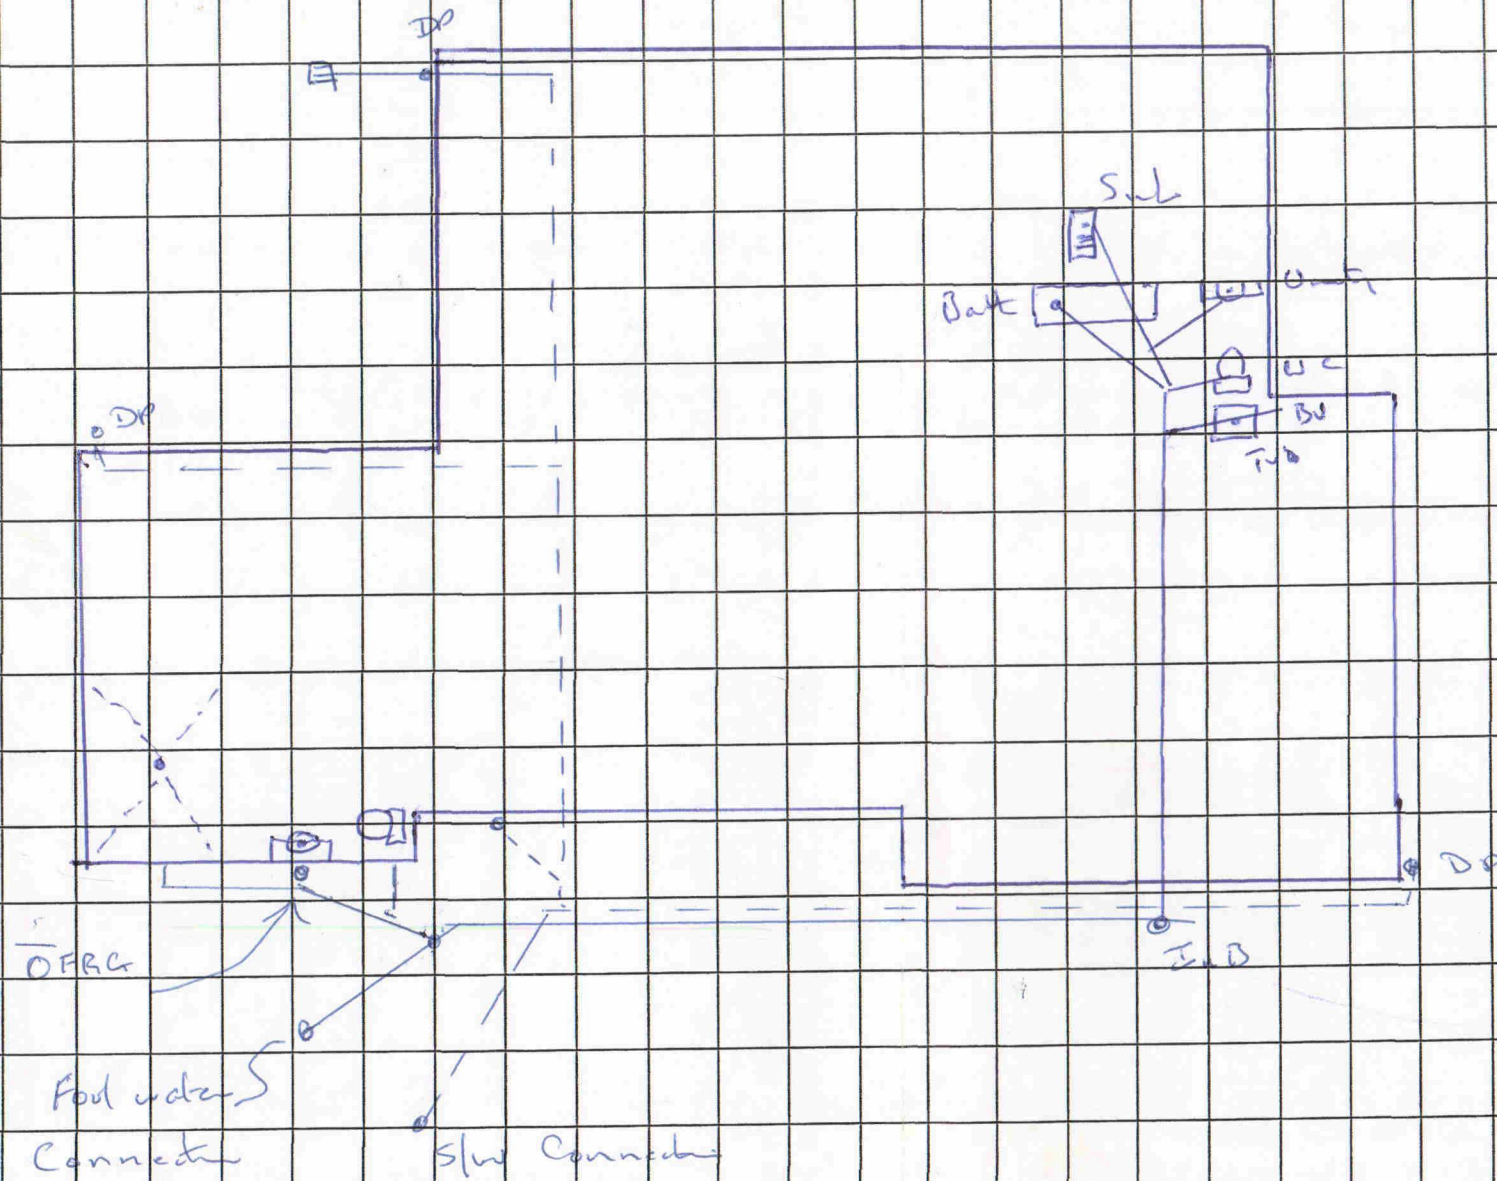

Scale _____ in _____



Site address _____

Rd Bdy



Proposed Dwelling for Lot 44 DP401952
 SITE : 7 Bords Lane, Kamo
 SITE AREA = 543m²
 SITE COVERAGE = 156.7m²(28.9%)


RECEIVED
 26 JUN 2013
 WHANGAREI DISTRICT COUNCIL
 BUILDING CONTROL

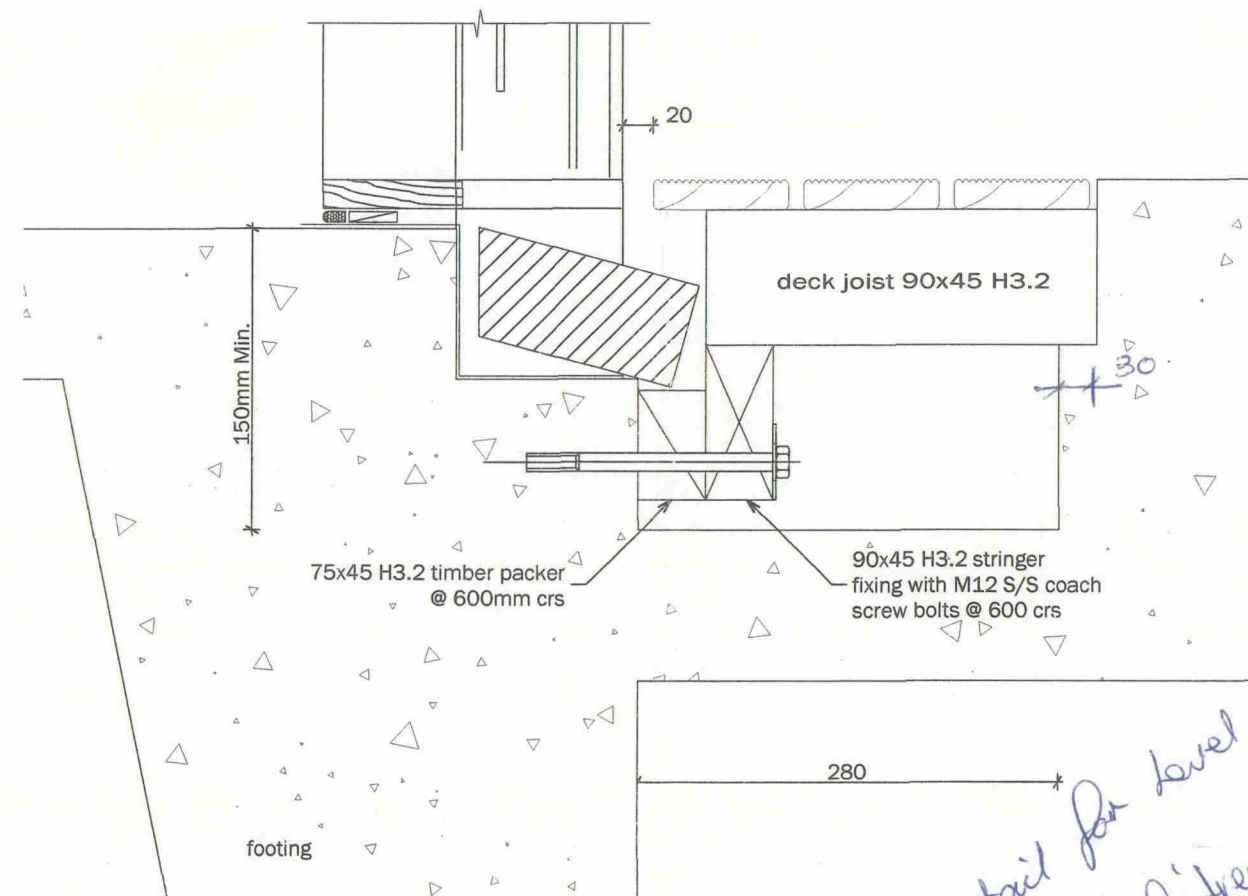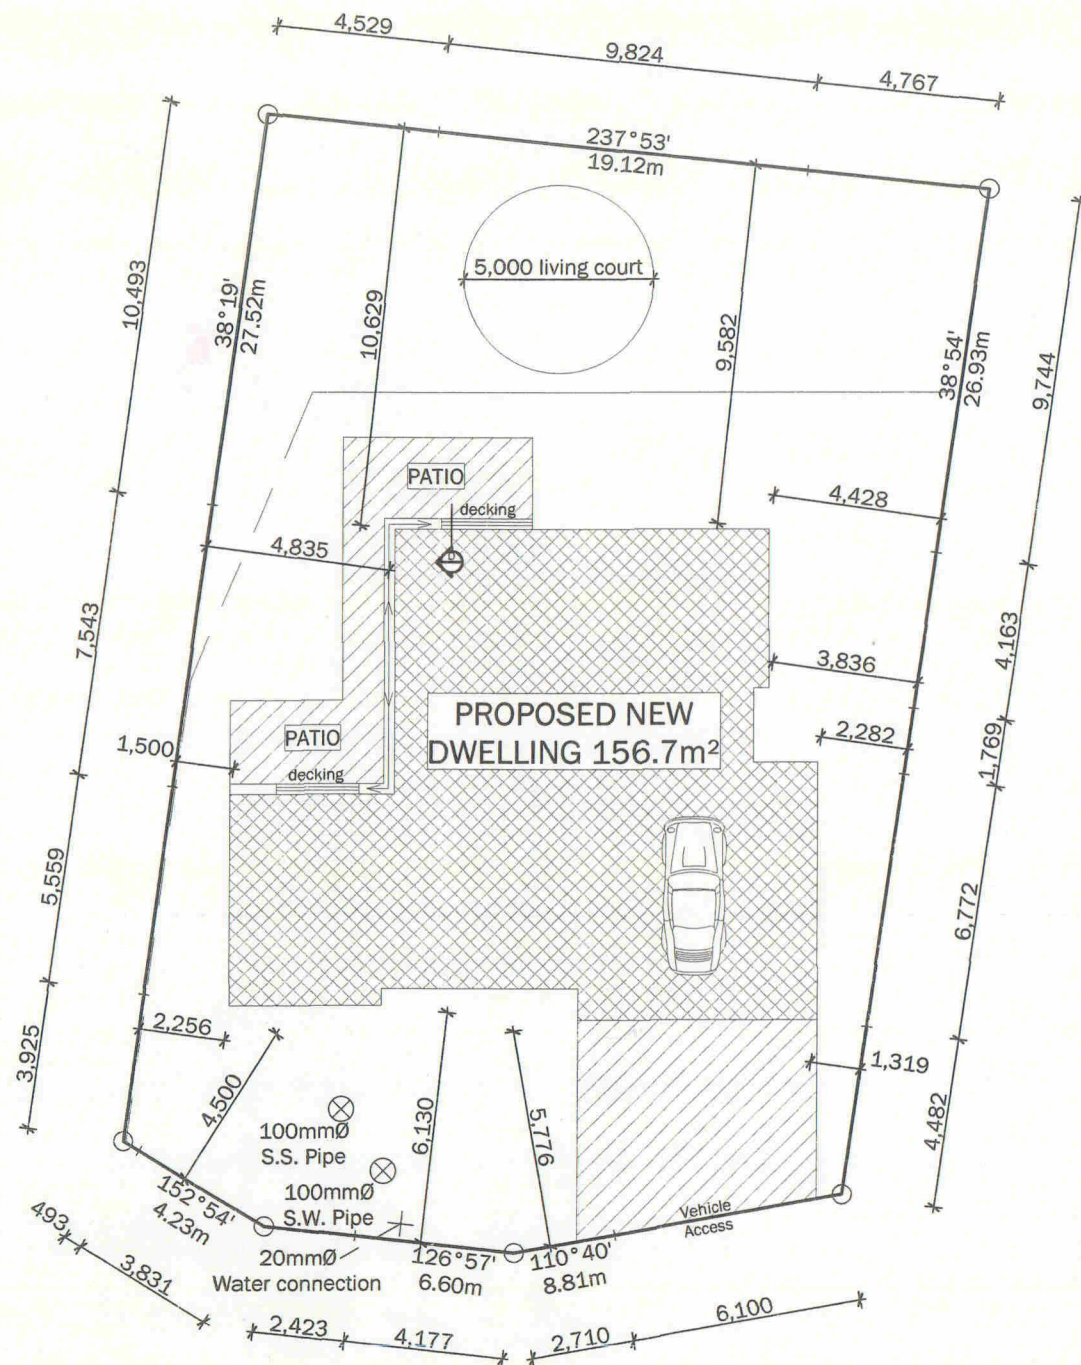

OK as a detail for level
 Access to buildings:
 Note: Falls to base of 'trench'
 are required to ensure water
 removal from recess - outfall to remain
 clear.
 S. J. Jones
 27-6-13



Proposed Dwelling for Lot 44 DP401952
SITE : 7 Bords Lane, Kamo
SITE AREA = 543m²
SITE COVERAGE = 156.7m²(28.9%)

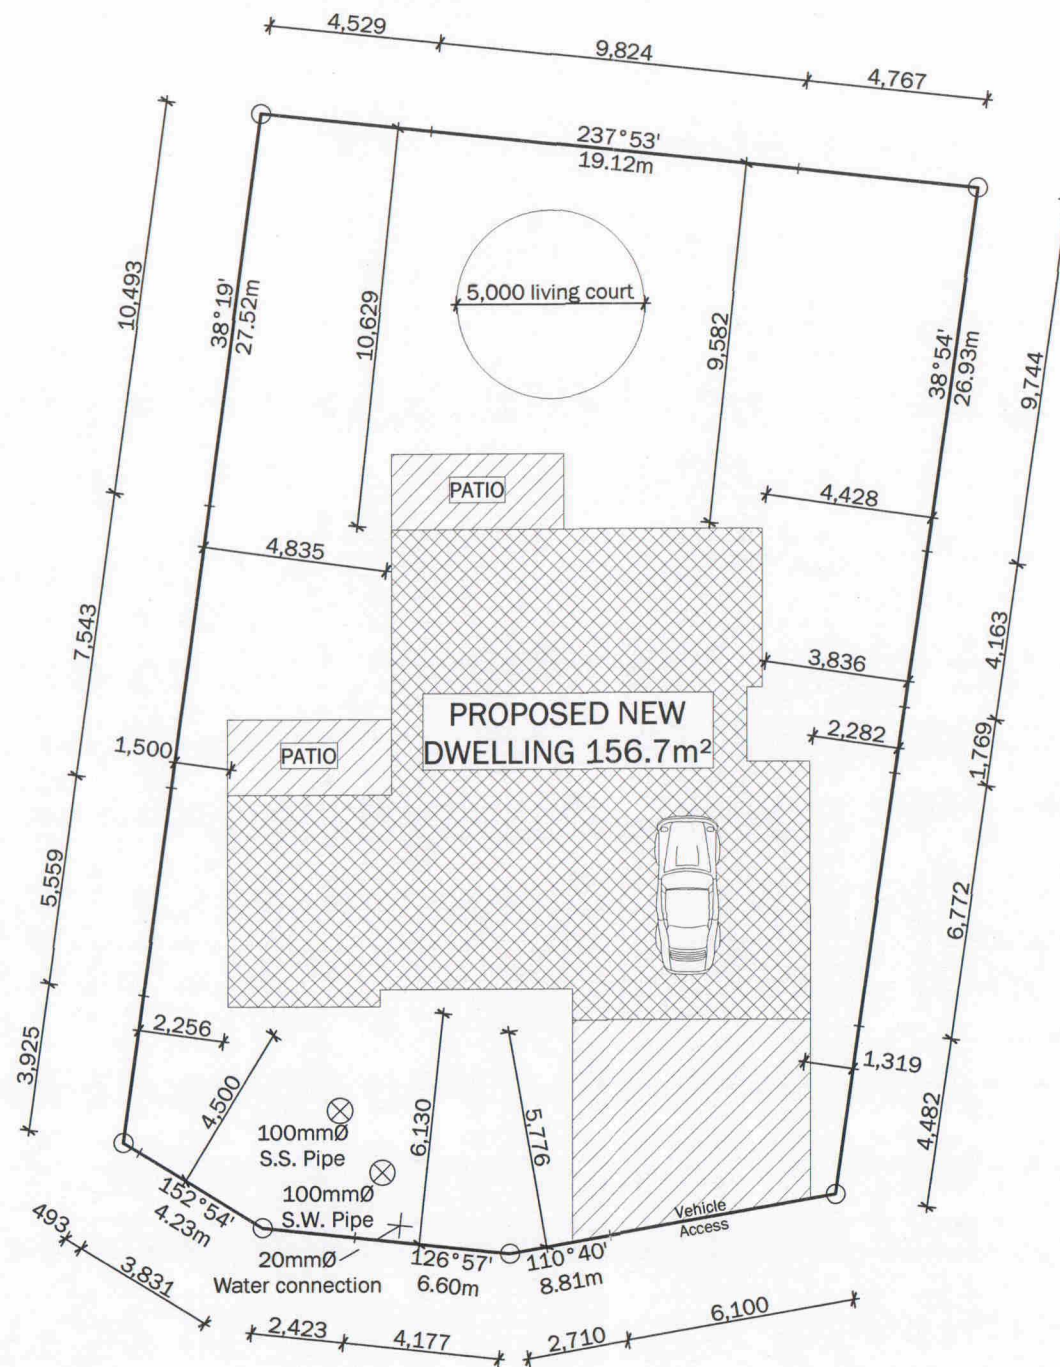

RECEIVED
CUSTOMER SERVICES
22 NOV 2012
WHANGAREI
DISTRICT COUNCIL

APPROVED 2012
BC NUMBER 1 DAY 1MTH
01353 1212
WHANGAREI DISTRICT COUNCIL
BCA

*** NOTE ***
All construction shall be carried out in accordance with NZBC, and NZS 3604 : 2011
As well to comply with any Local Authority by laws
Use SG8 Structural Timber throughout



RECEIVED
CUSTOMER SERVICES
22 NOV 2012
WHANGAREI
DISTRICT COUNCIL



Client :
Project : Proposed Dwelling for Lot 44 DP 422825
7 Bords Lane, Kamo, Whangarei

Drawn: Caleb
Checked:
Wind Zone: High
E/Quake Zone: C

Sheet :
FLOOR PLAN


All dimensions & underground service locations to be checked prior to commencement of all works. DO NOT scale off drawings. Cross reference all drawings, confirm site levels, floor heights & restrictions prior to earthworks. If any discrepancies, ask the designer or contractor immediately. COPYRIGHT: These drawings remain the property of Pacific Homes Ltd and are provided for use as described above and may not be used or re-produced in whole or part without written permission.

Date: 20,11,12 Job no: 244
Scale: Sheet no:
Revision:


APPROVED 2012
NUMBER 1 DAY 1MTH
01553 1212
WHANGAREI DISTRICT COUNCIL
BCA

*** NOTE ***

All construction shall be carried out in accordance with NZBC, and NZS 3604 : 2011
As well to comply with any Local Authority by laws
Use MSG8 Structural Timber throughout

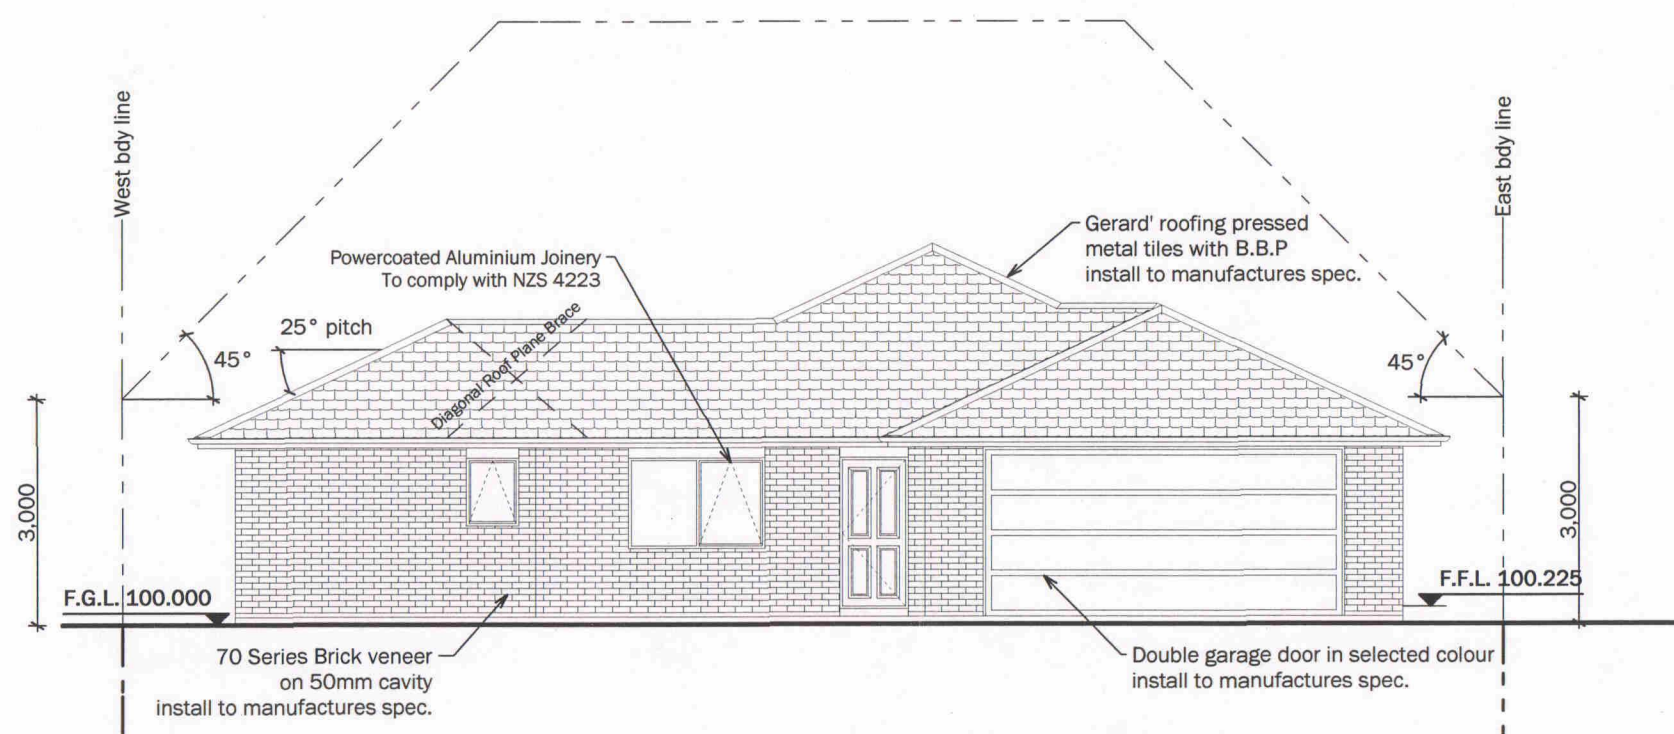

South Elevation 1:100

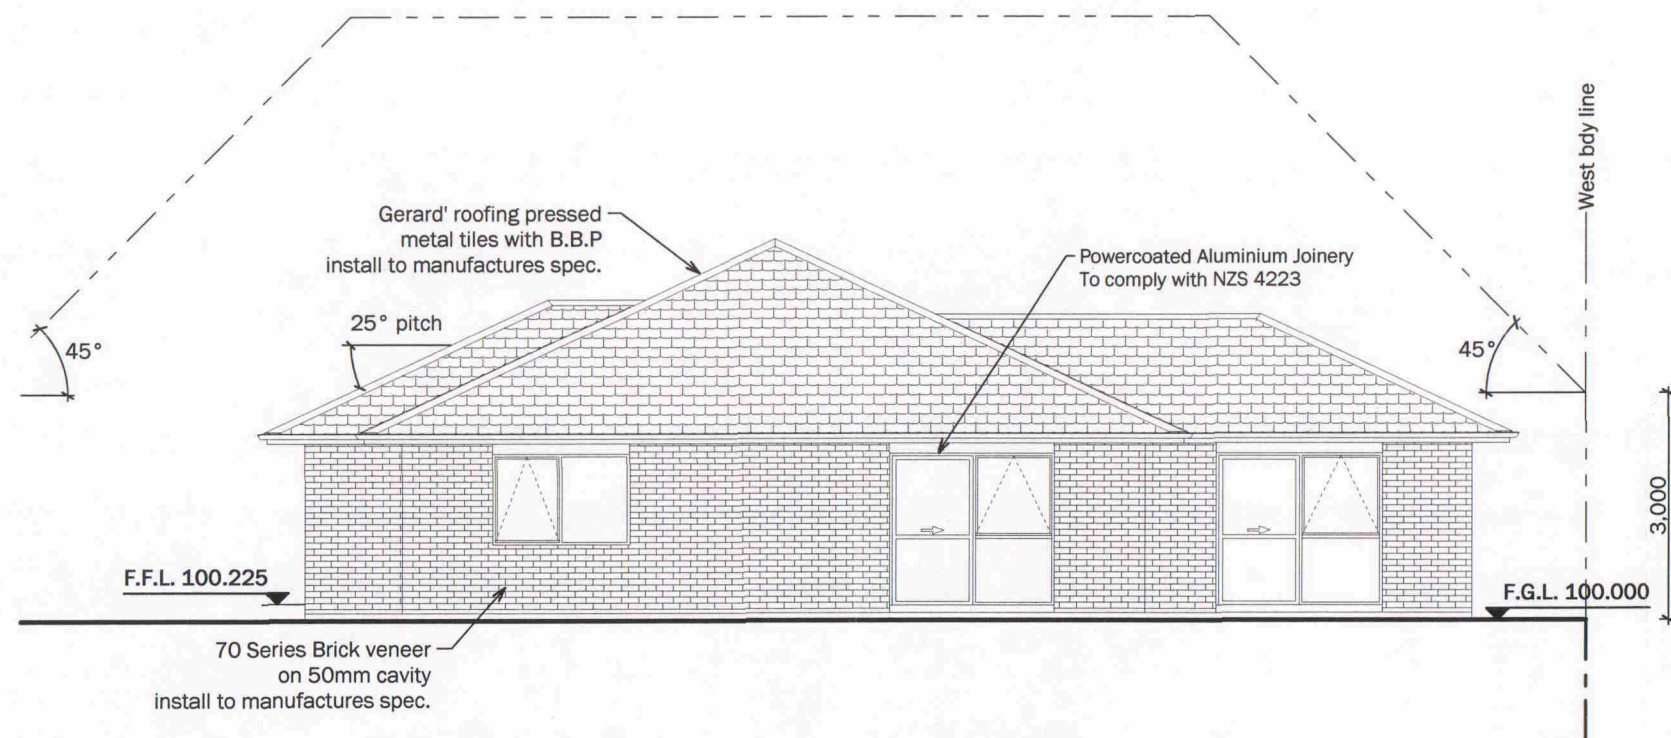

North Elevation 1:100



Client :	
Project :	Proposed Dwelling for Lot 44 DP 401952 7 Bords Lane, Kamo, Whangarei

Drawn:	Caleb
Checked:	

Wind Zone:	High
E/Quake Zone:	C

Sheet :	ELEVATIONS
---------	-------------------

All dimensions & underground service locations to be checked prior to commencement of all works. DO NOT scale off drawings. Cross reference all drawings, confirm site levels, floor heights & restrictions prior to earthworks. If any discrepancies, ask the designer or contractor immediately. COPYRIGHT: These drawings remain the property of Pacific Homes Ltd and are provided for use as described above and may not be used or re-produced in whole or part without written permission.

Date :	20,11,12	Job no :	244
Scale :	1:100	Sheet no :	L105
Revision :			


*** NOTE ***

All construction shall be carried out in accordance with NZBC, and NZS 3604 : 2011
As well to comply with any Local Authority by laws
Use MSG8 Structural Timber throughout


RECEIVED

04 DEC 2012

WHANGAREI DISTRICT COUNCIL
BUILDING CONTROL

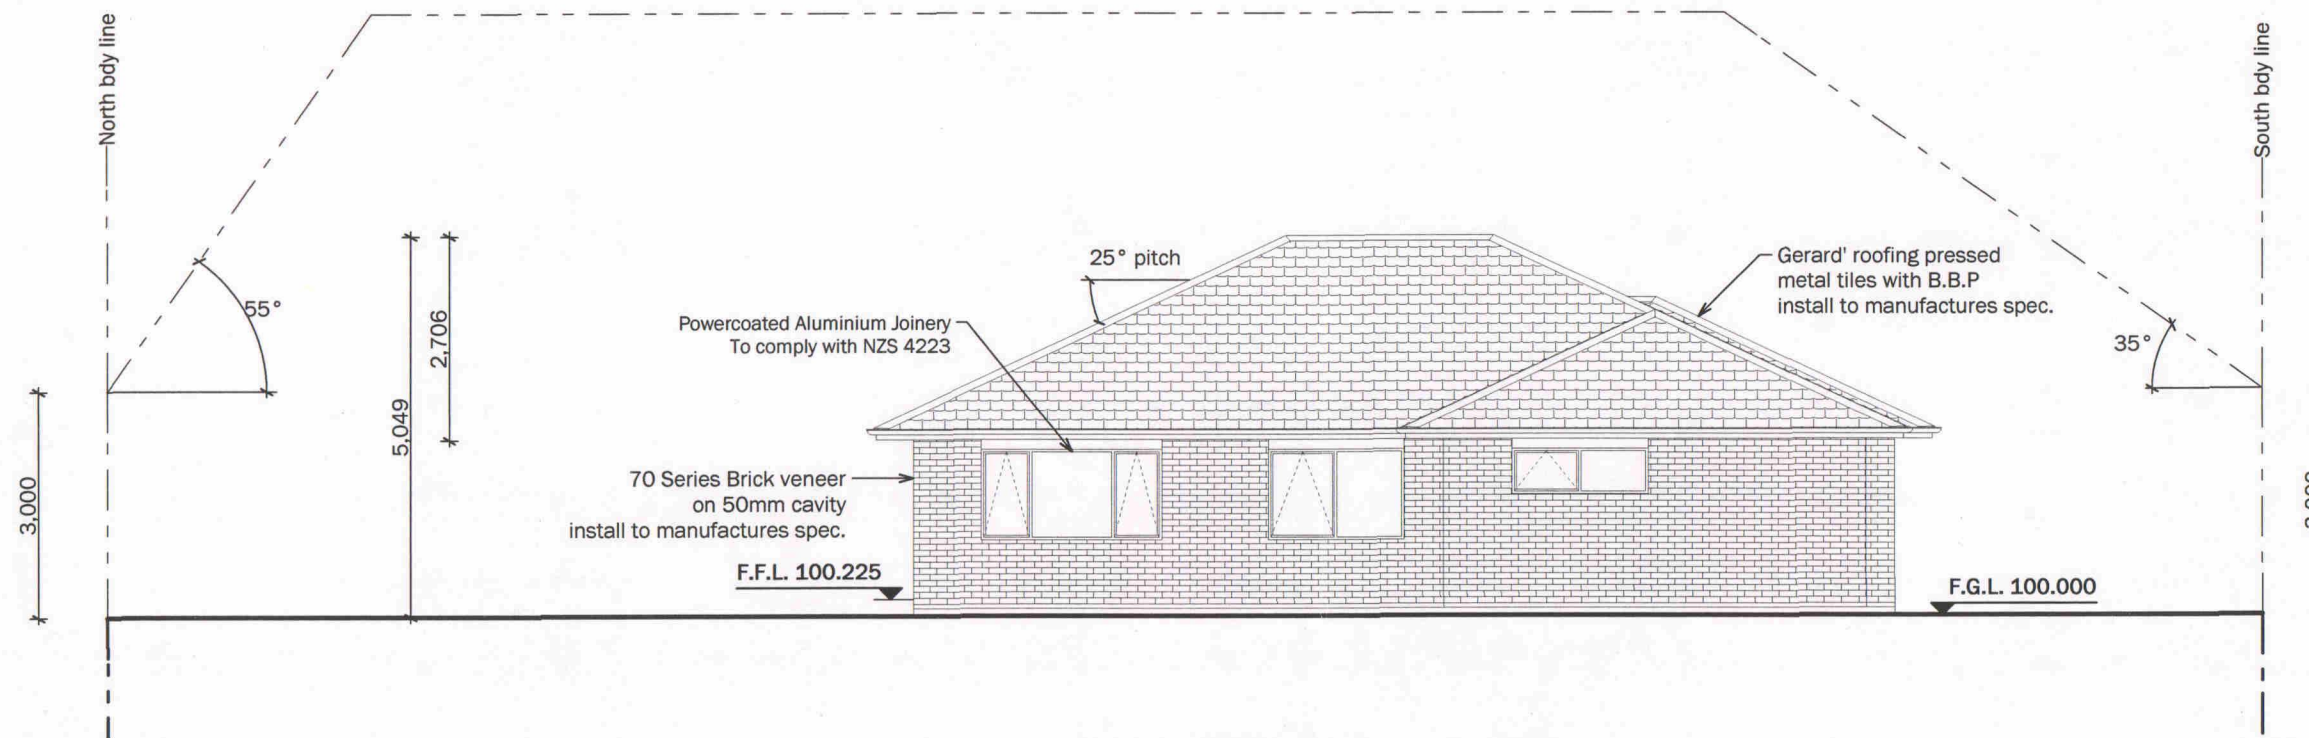

West Elevation 1:100

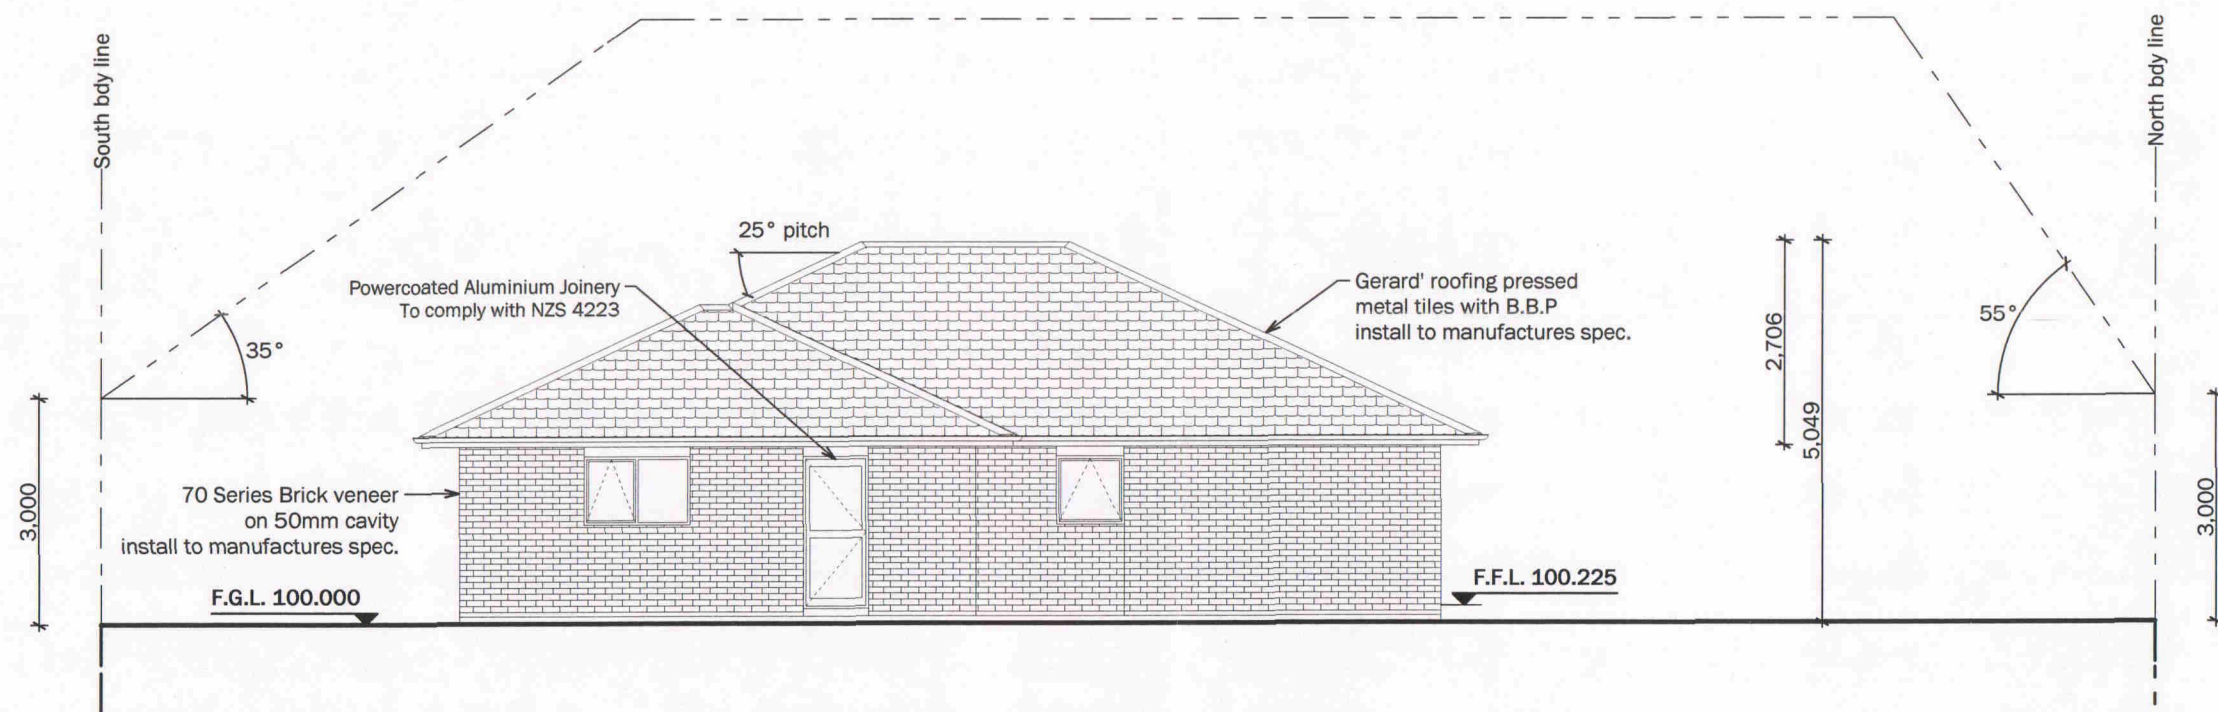

East Elevation 1:100

APPROVED 2012
BC NUMBER 1 DAY 1MTH

01353 1212

WHANGAREI DISTRICT COUNCIL
BCA

Client :
Project : Proposed Dwelling for Lot 44 DP 401952
7 Bords Lane, Kamo, Whangarei

Drawn: Caleb
Checked:

Wind Zone: High
E/Quake Zone: C

Sheet :
ELEVATIONS

All dimensions & underground service locations to be checked prior to commencement of all works. DO NOT scale off drawings. Cross reference all drawings, confirm site levels, floor heights & restrictions prior to earthworks. If any discrepancies, ask the designer or contractor immediately. COPYRIGHT; These drawings remain the property of Pacific Homes Ltd and are provided for use as described above and may not be used or re-produced in whole or part without written permission.

Date : 20,11,12 Job no : 244
Scale : 1:100 Sheet no : L106
Revision :