

Hidden Canyon Residence
4209 Hidden Canyon Cove
Austin, Texas 78746


Issued

For Permit
25 January 2021

New Entry
Level Plan

A2.5

787 design studio, LLC expressly reserves its common law copyright and other property rights in these plans. These plans are not to be reproduced, changed, or copied in any form or manner whatsoever, nor are they to be assigned to a third party, without first obtaining the express written permission and consent of 787 design studio, LLC.

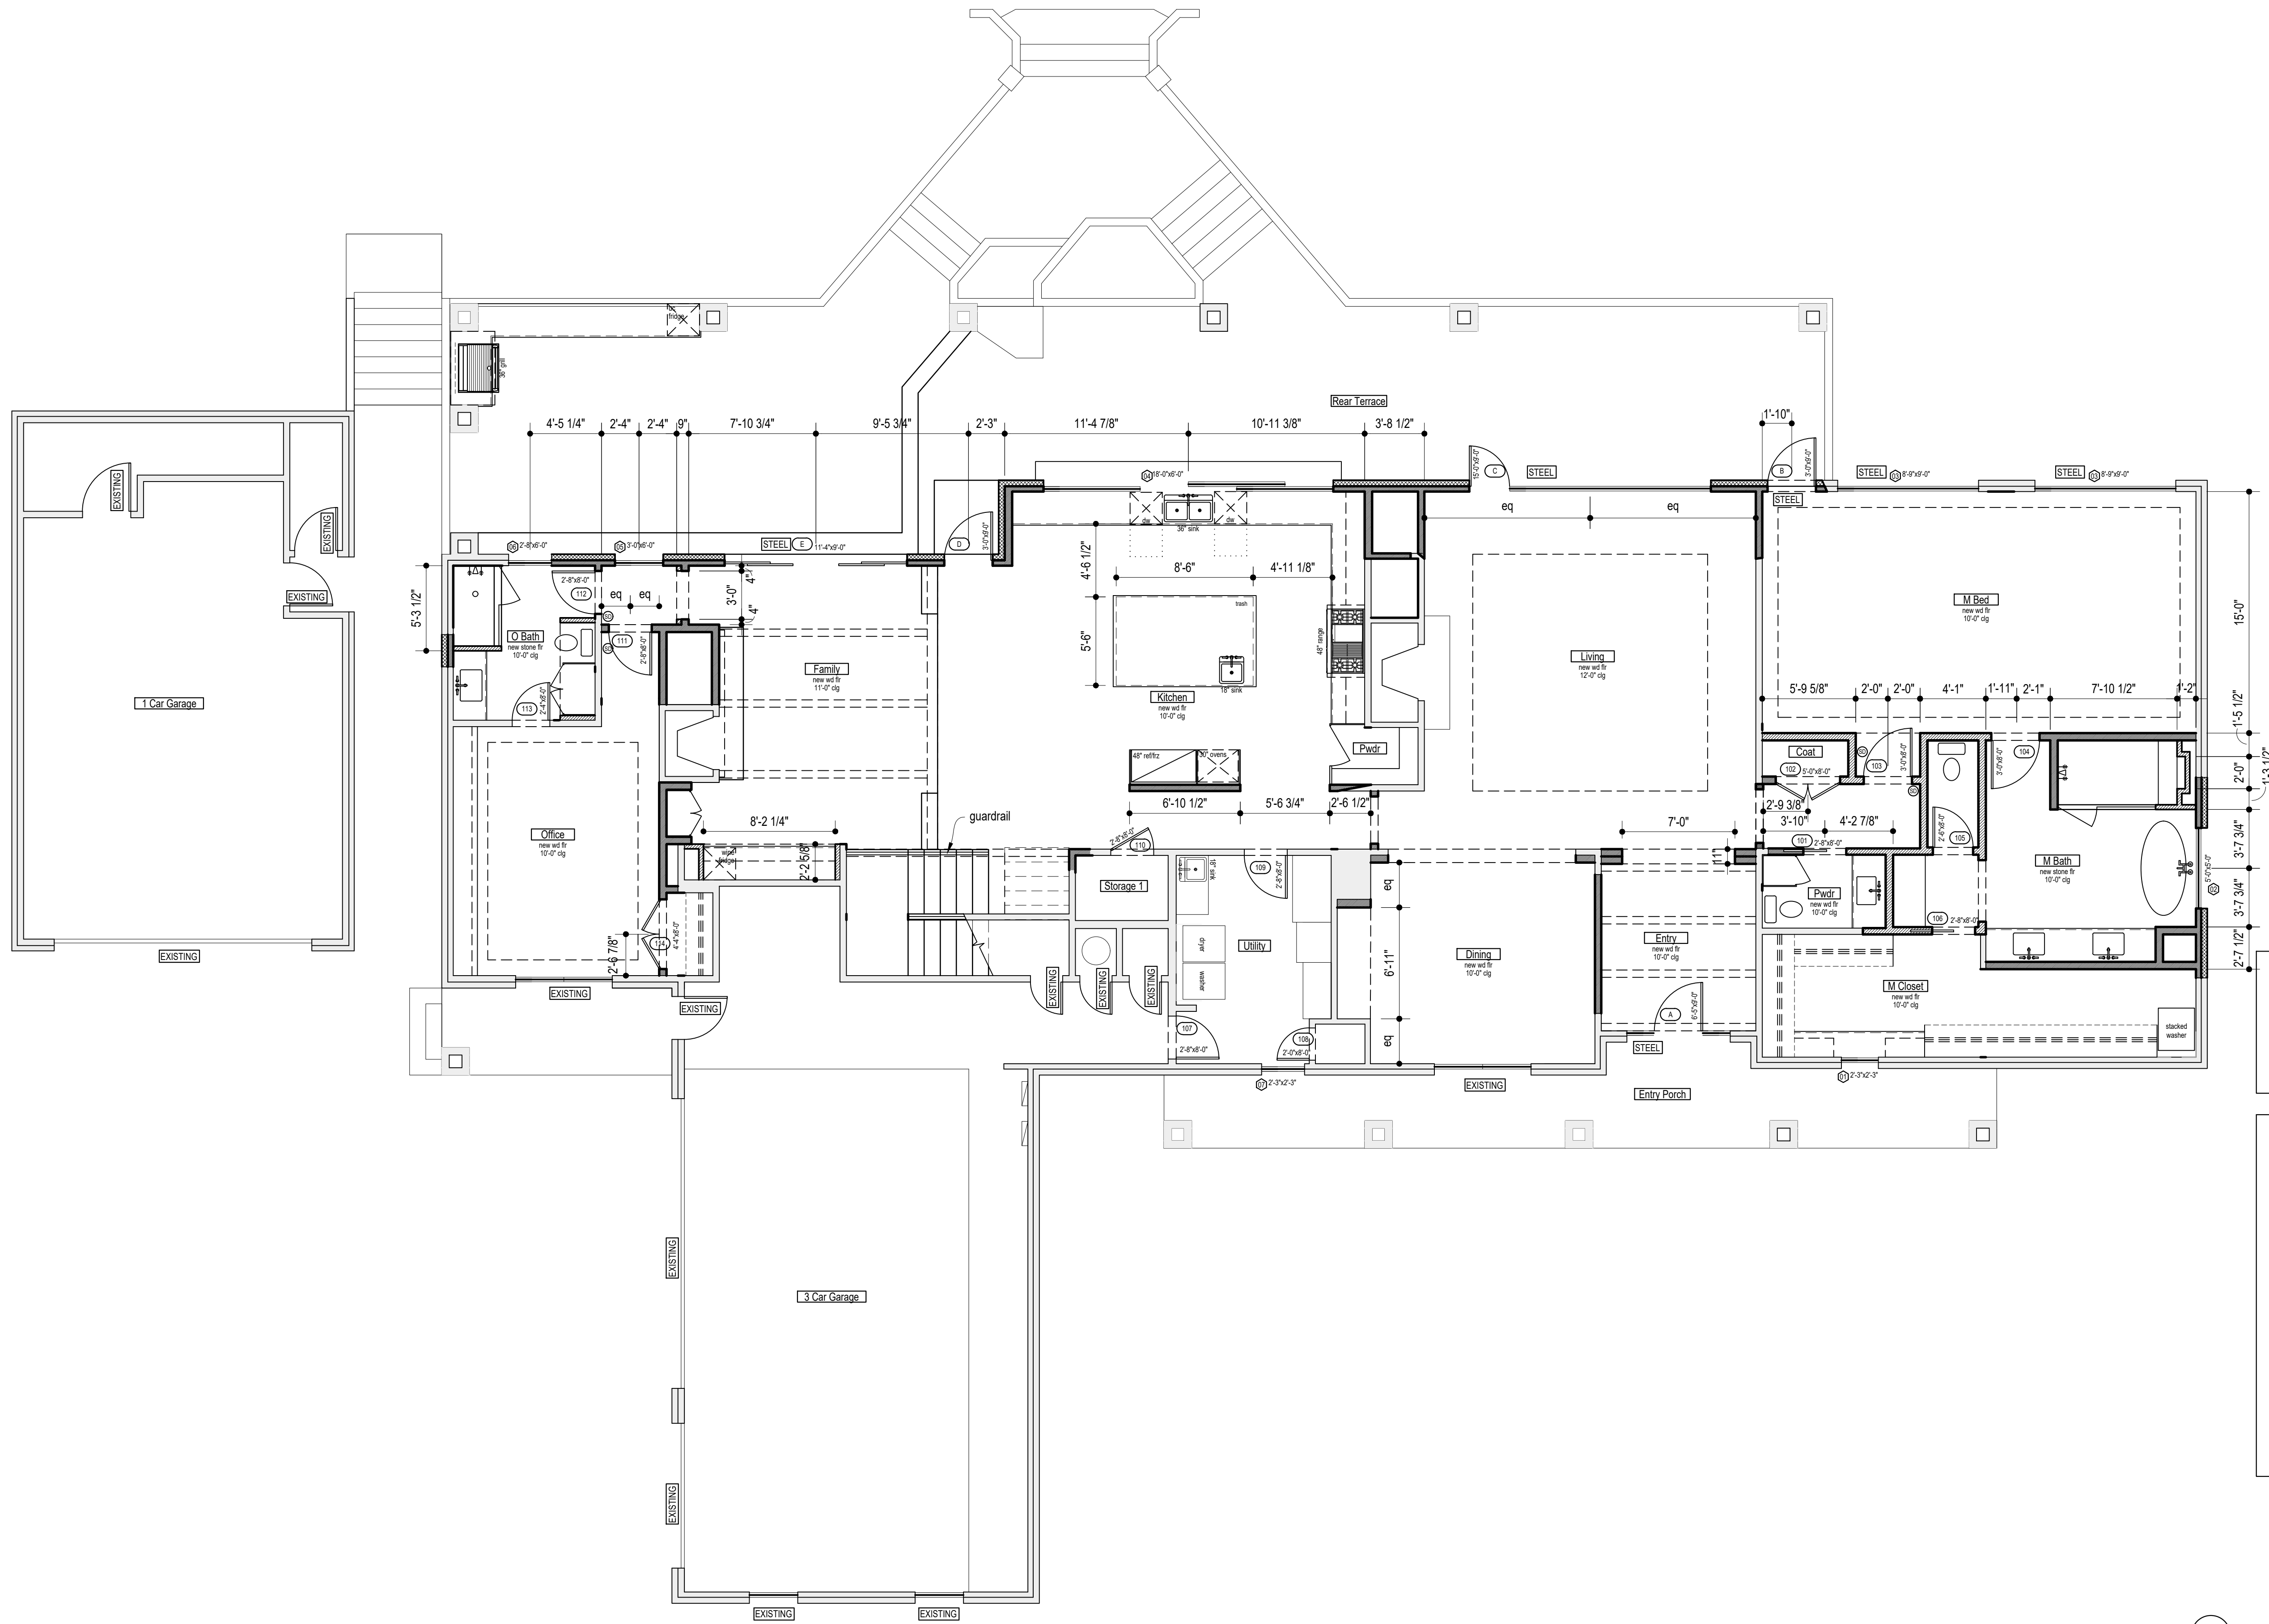

Floor Plan Notes

Refer to A0.1 for plan notes and balance of information



Refer to Interior Elevations for all beam sizes

Floor Plan Legend

- Existing walls to remain
- Demolition wall
- 2x6 frame wall
- 2x4 frame wall
- 2x6 insulated frame wall
- 2x4 insulated frame wall
- concrete wall
- stone veneer

01 **New Entry Level Plan**
SCALE: 3/16"=1'-0" (IN FEET)
3/16"=1'-0"
0 2' 4' 8' 12'

City of Austin
REVIEWED FOR CODE COMPLIANCE

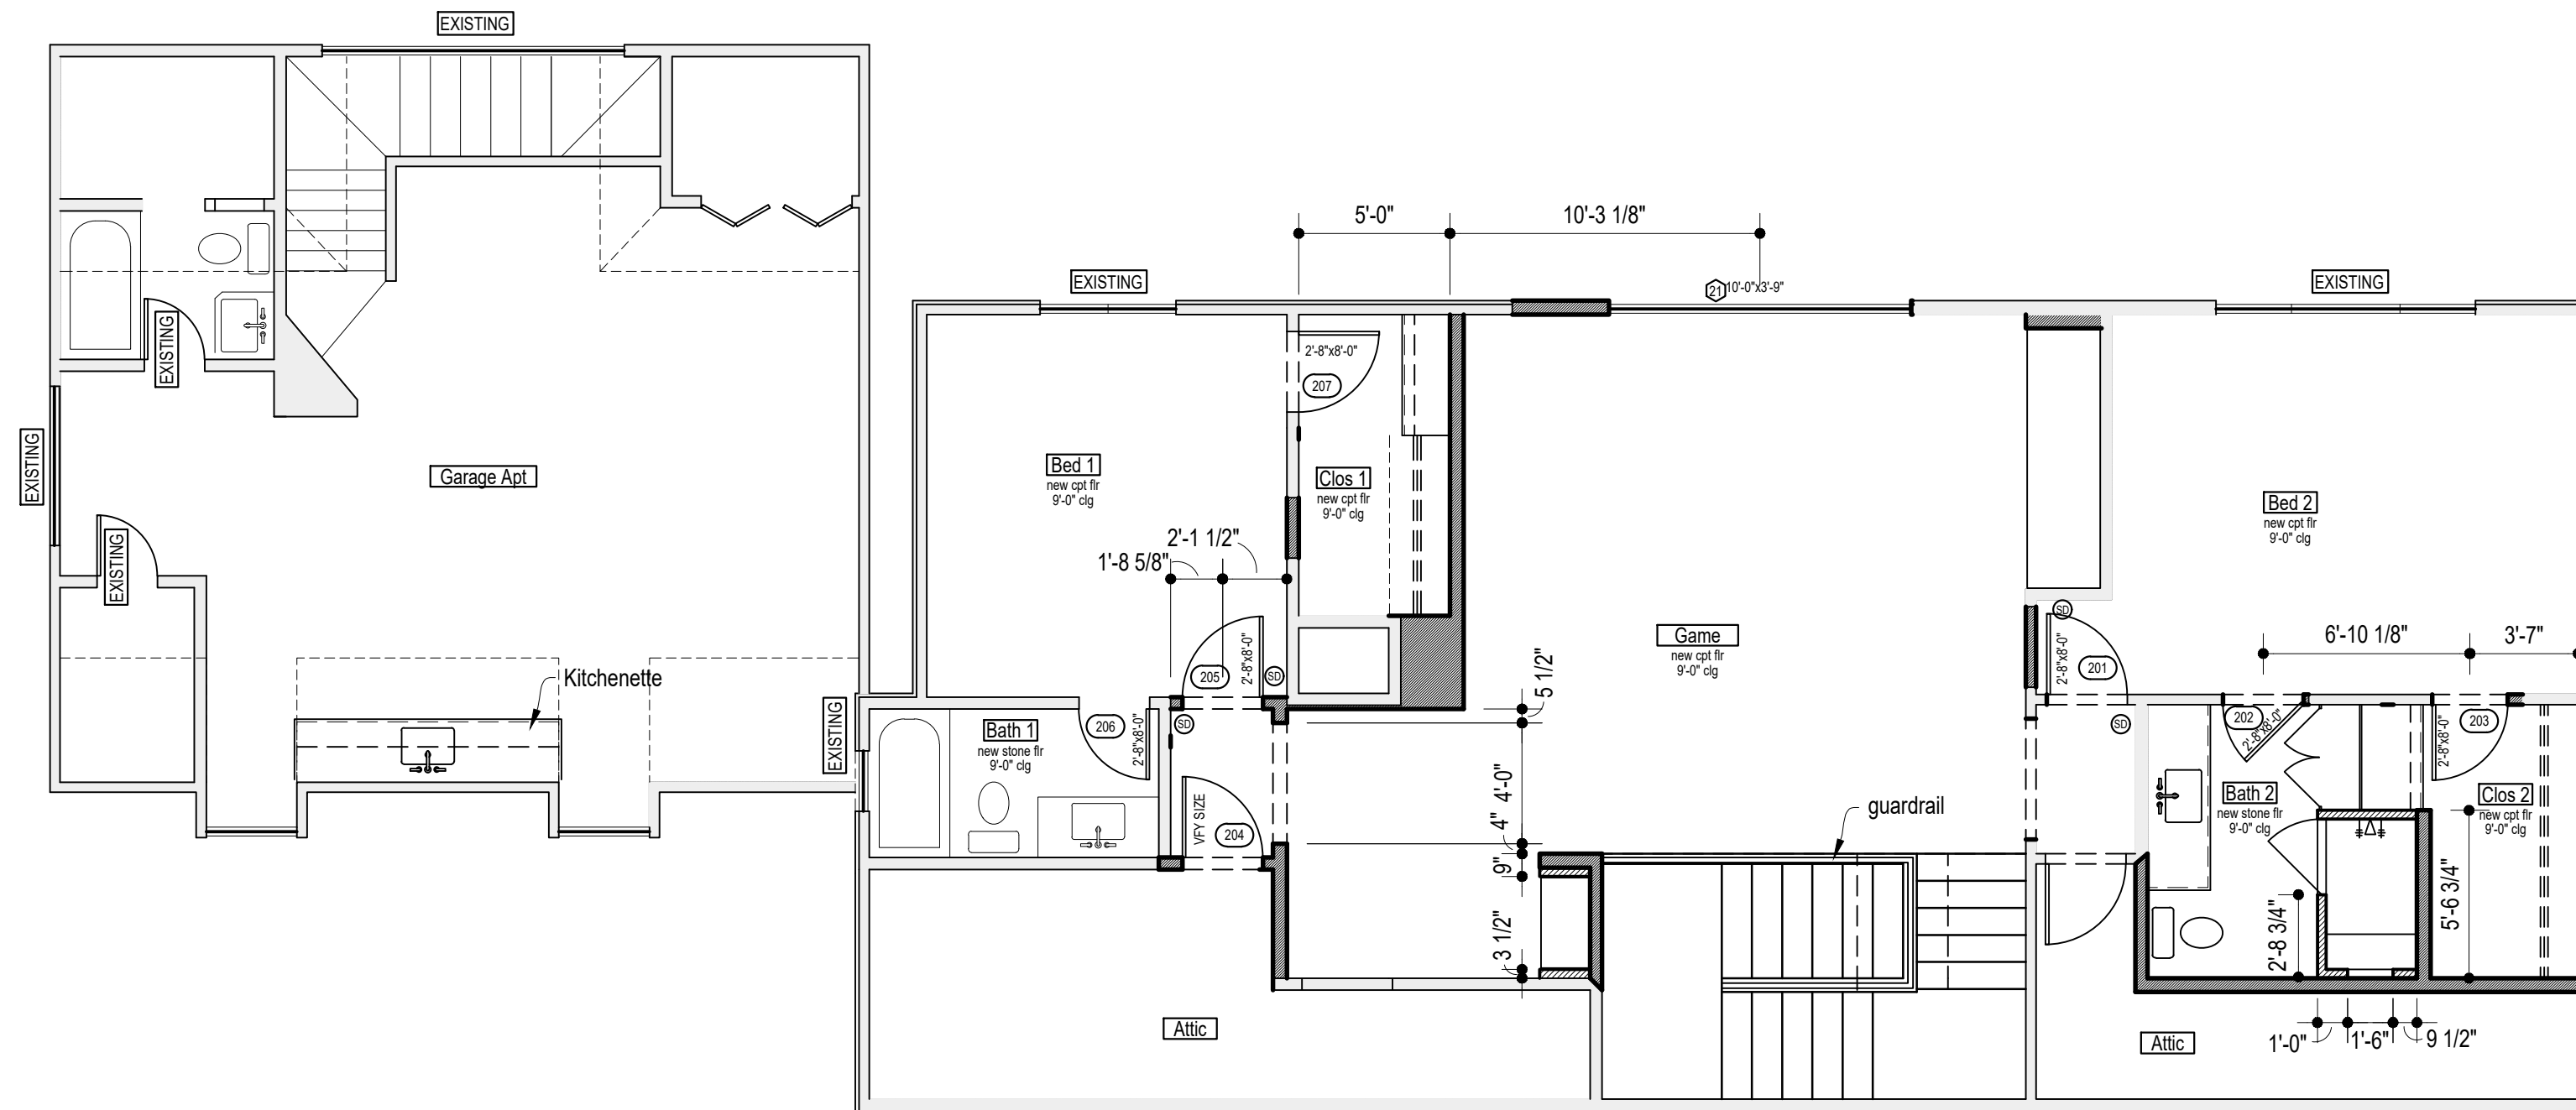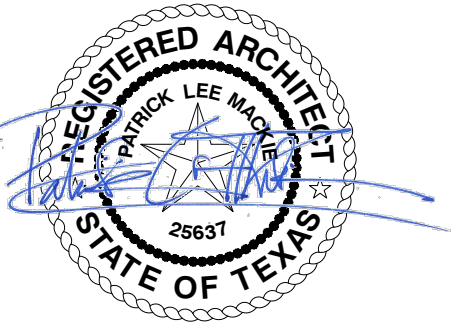

Floor Plan Notes

Refer to A0.1 for plan notes and balance of information
Refer to Interior Elevations for all beam sizes

Floor Plan Legend

- Existing walls to remain
- Demolition wall
- 2x6 frame wall
- 2x4 frame wall
- 2x6 insulated frame wall
- 2x4 insulated frame wall
- concrete wall
- stone veneer

Hidden Canyon Residence
4209 Hidden Canyon Cove
Austin, Texas 78746

Issued

For Permit
25 January 2021

New Upper
Level Plan

A2.6

01 **New Upper Level Plan**
SCALE: 3/16"=1'-0" (IN FEET)
3/16"=1'-0"
0 2' 4' 8' 12'

City of Austin
REVIEWED FOR CODE COMPLIANCE

787 design studio, LLC expressly reserves its common law copyright and other property rights in these plans. These plans are not to be reproduced, changed, or copied in any form or manner whatsoever, nor are they to be assigned to a third party, without first obtaining the express written permission and consent of 787 design studio, LLC.