





EAST SELIGMAN TI OP, EBWB

040 YV 122 F0161 01C

CROSS SECTIONS

F.H.W.A. REGION	STATE	PROJECT NO.	TRACS NO.
9	ARIZ.	040-B(229)T	F0161 01C

040 YV 122

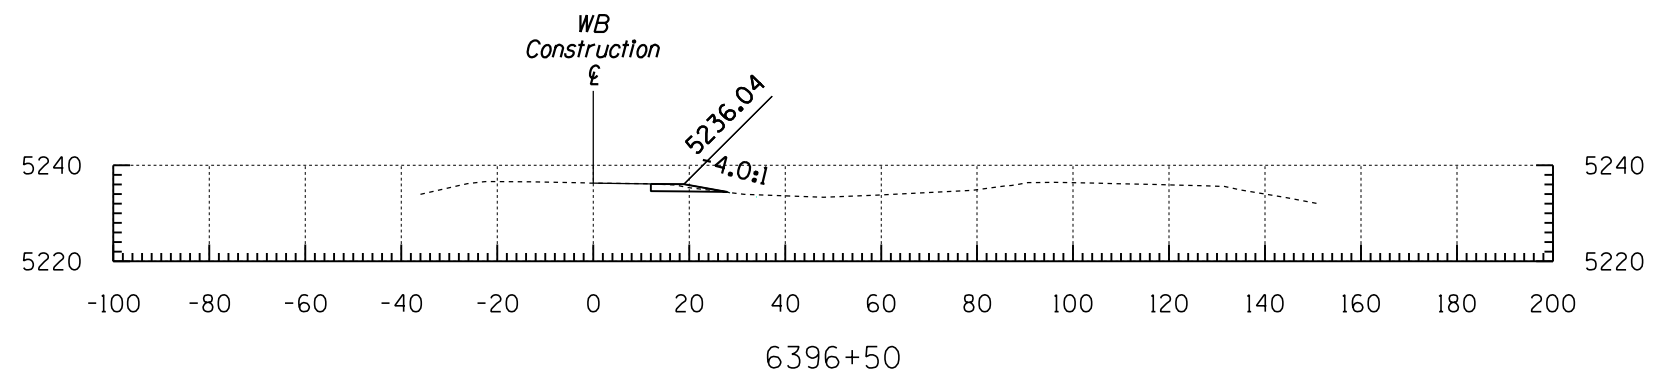
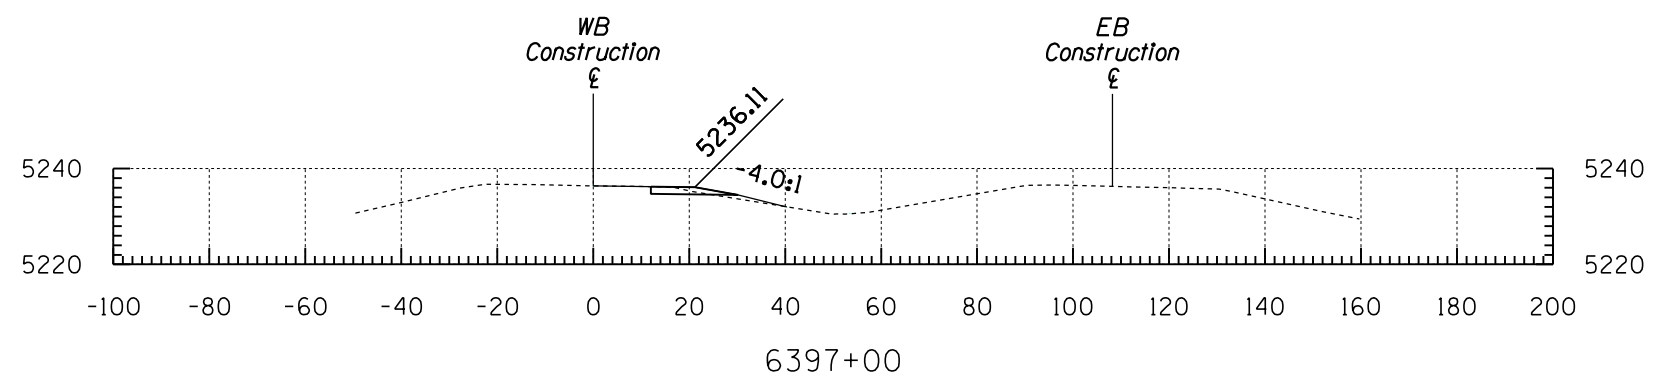
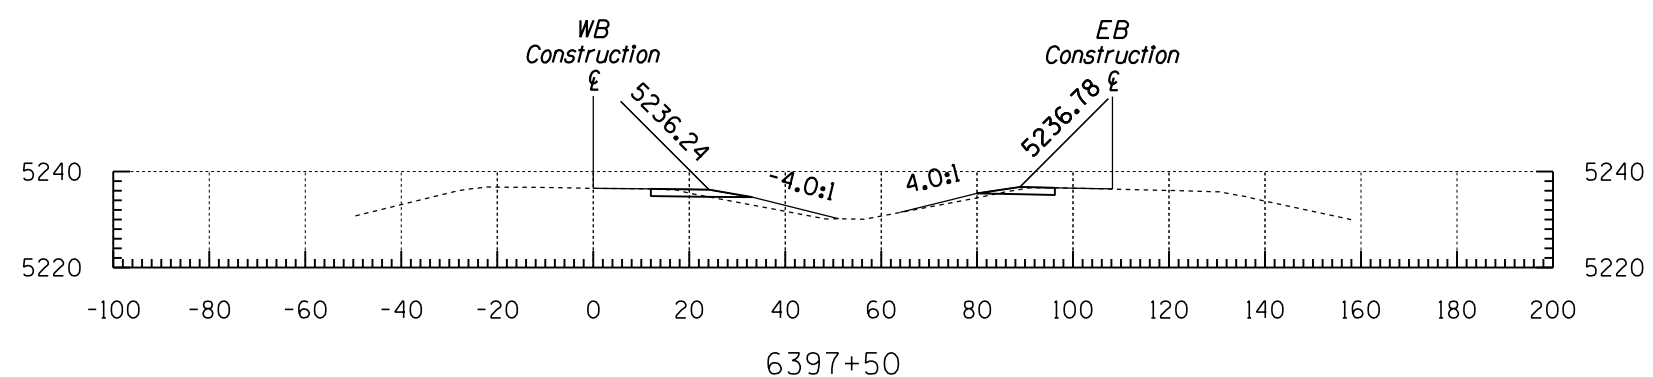
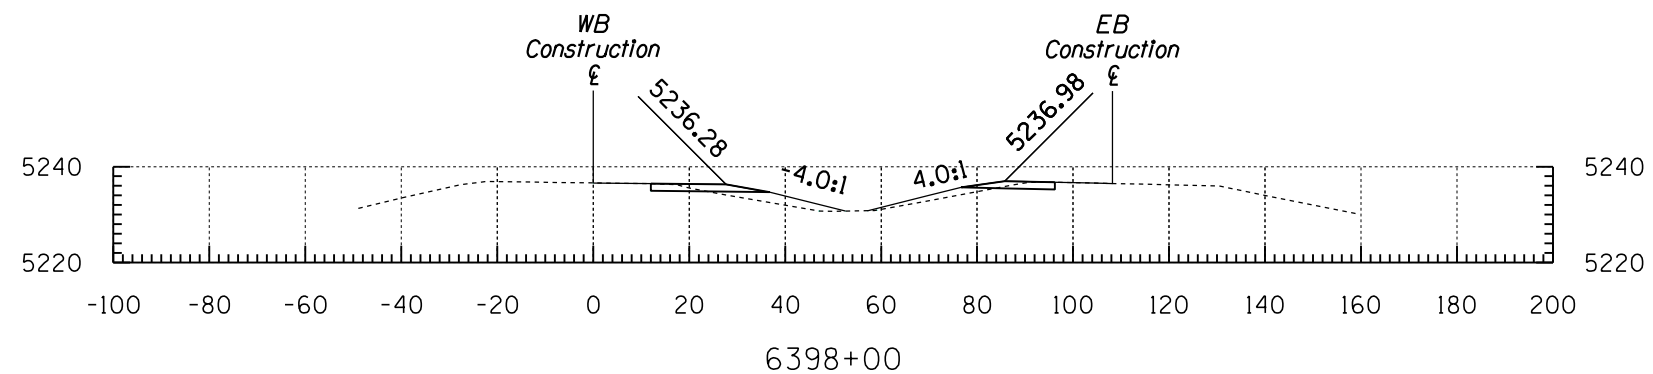


CROSSOVER (A&C) (Pg2to7)

Sta 6396+50 to Sta 6398+00

F.H.W.A. REGION	STATE	PROJECT NO.	TRACS NO.
9	ARIZ.	040-B(229)T	F0161 01C





040 YV 122

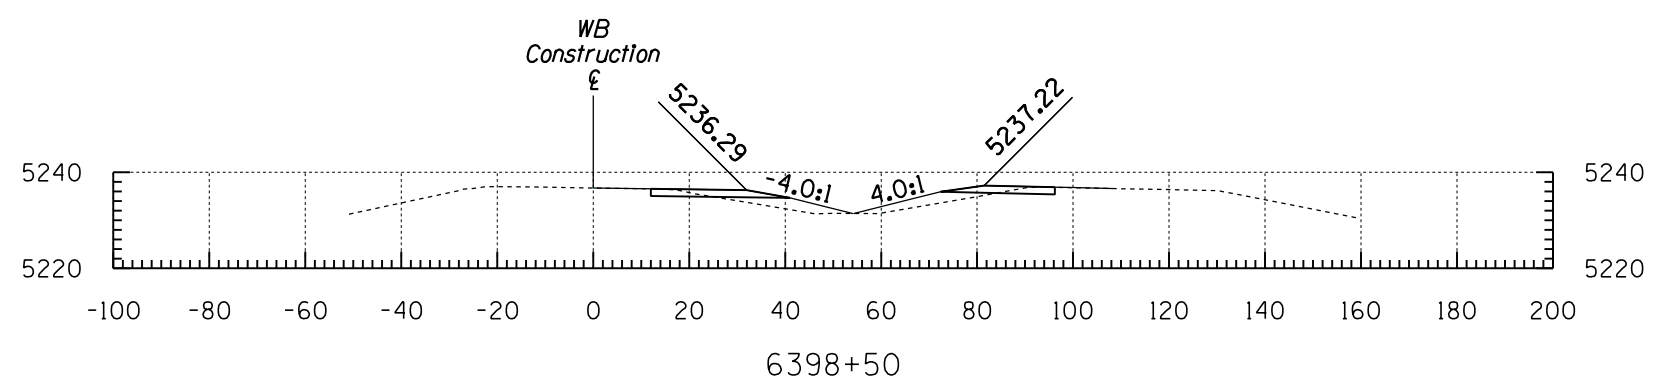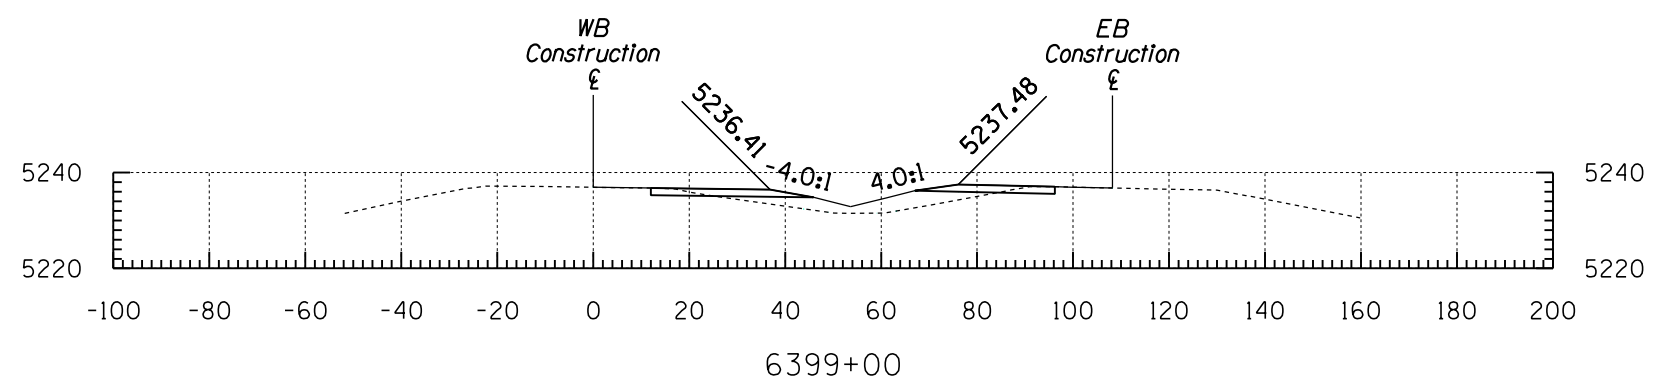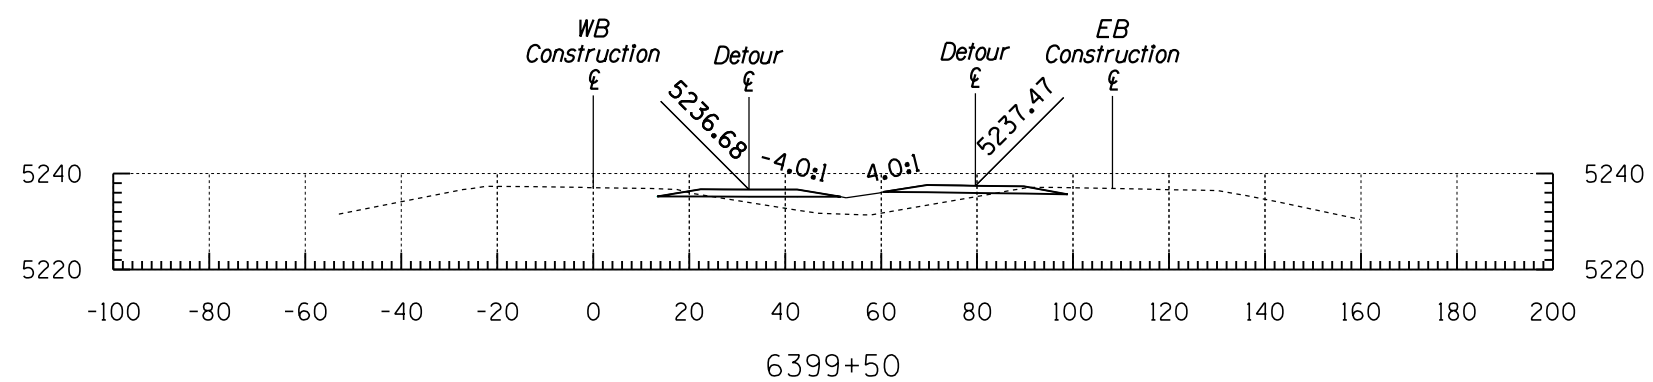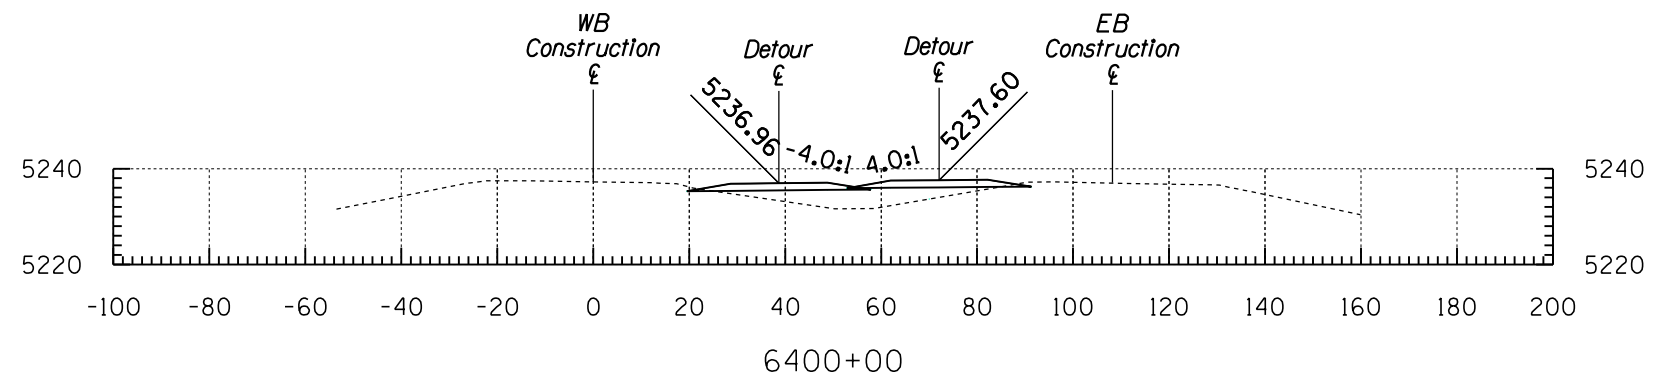

Sta 6398+50 to Sta 6400+00

F.H.W.A. REGION	STATE	PROJECT NO.	TRACS NO.
9	ARIZ.	040-B(229)T	F0161 01C





040 YV 122

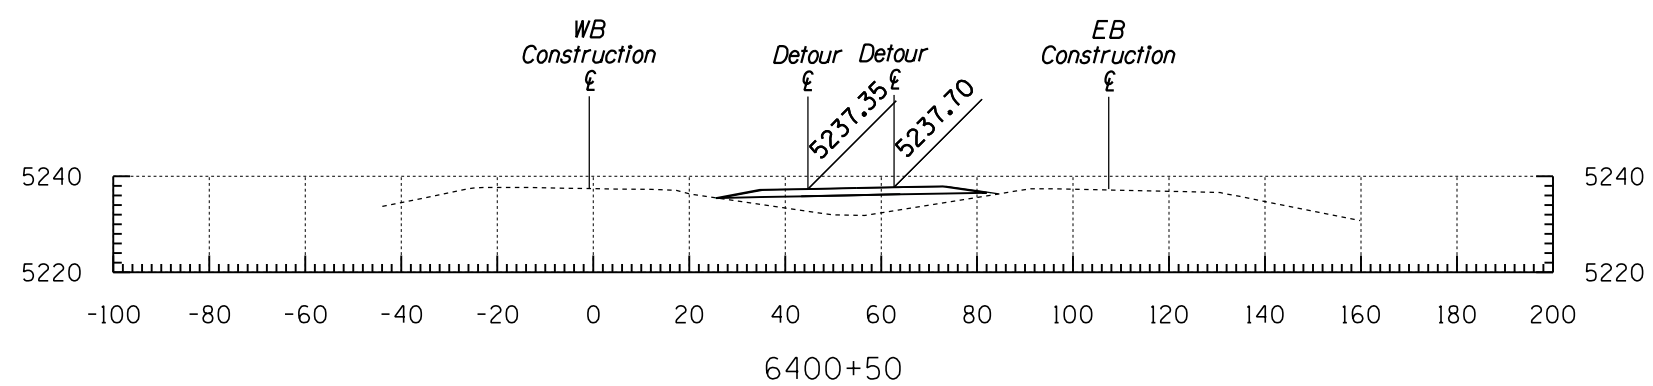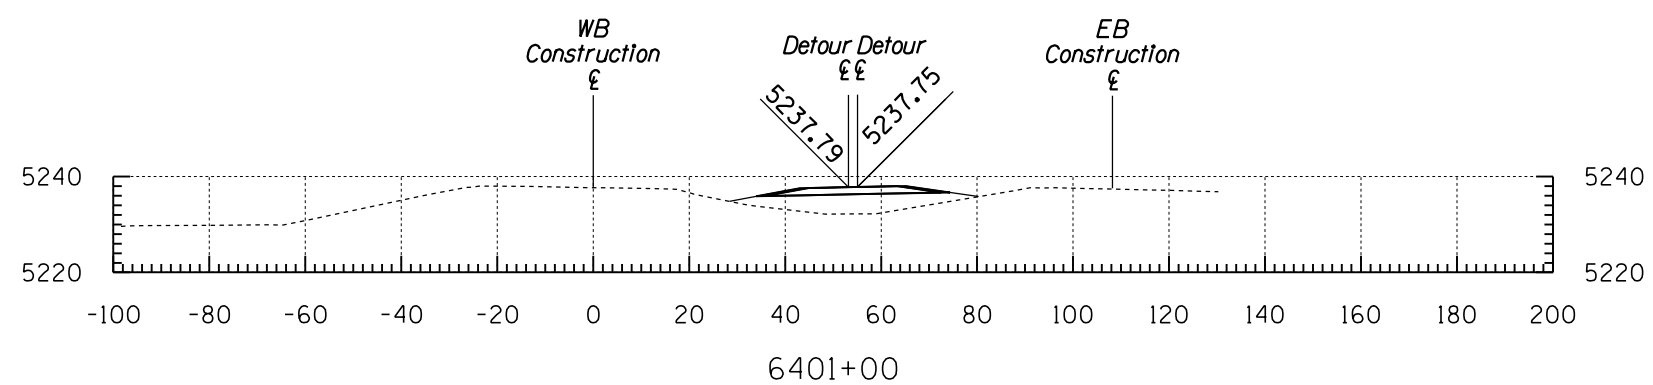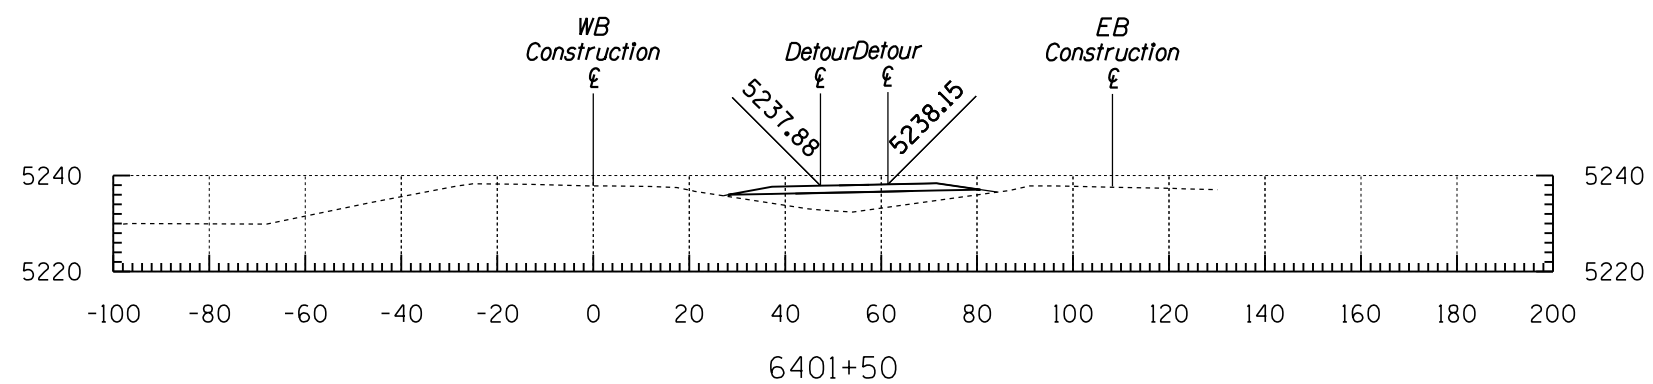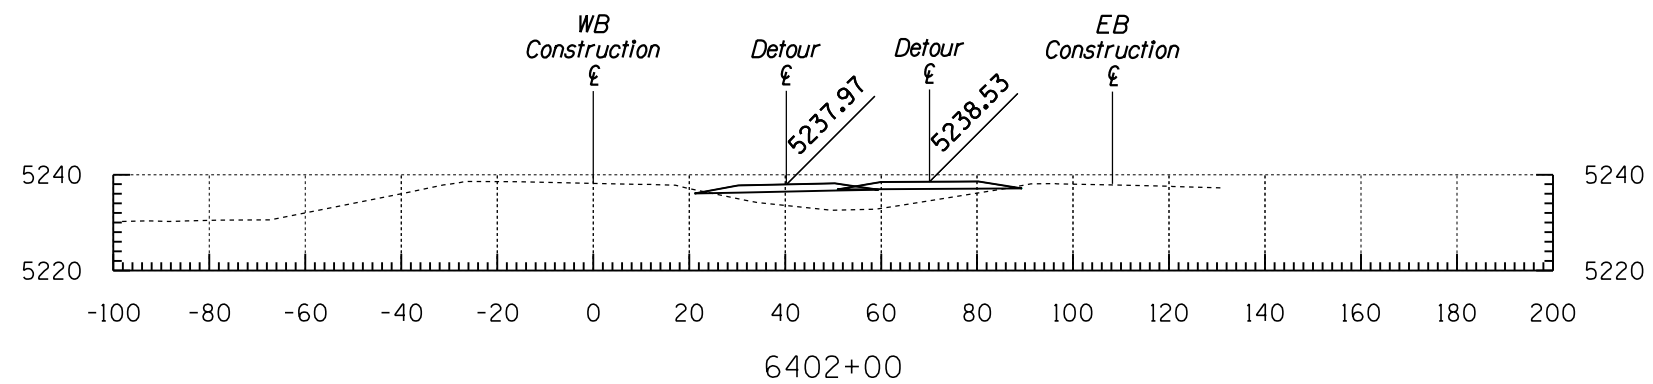

Sta 6400+50 to Sta 6402+00

F.H.W.A. REGION	STATE	PROJECT NO.	TRACS NO.
9	ARIZ.	040-B(229)T	F0161 01C




040 YV 122

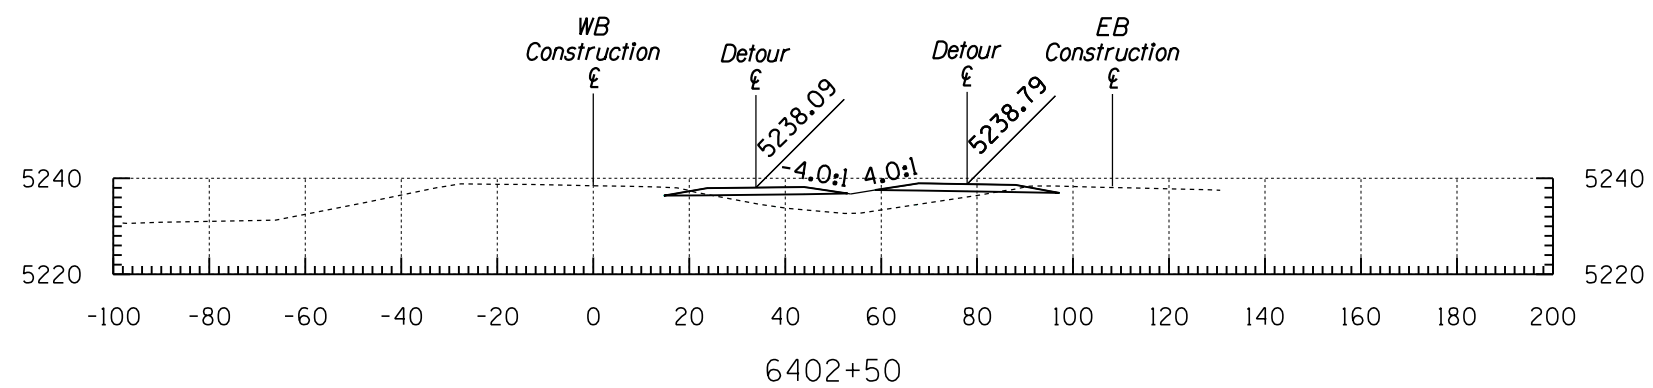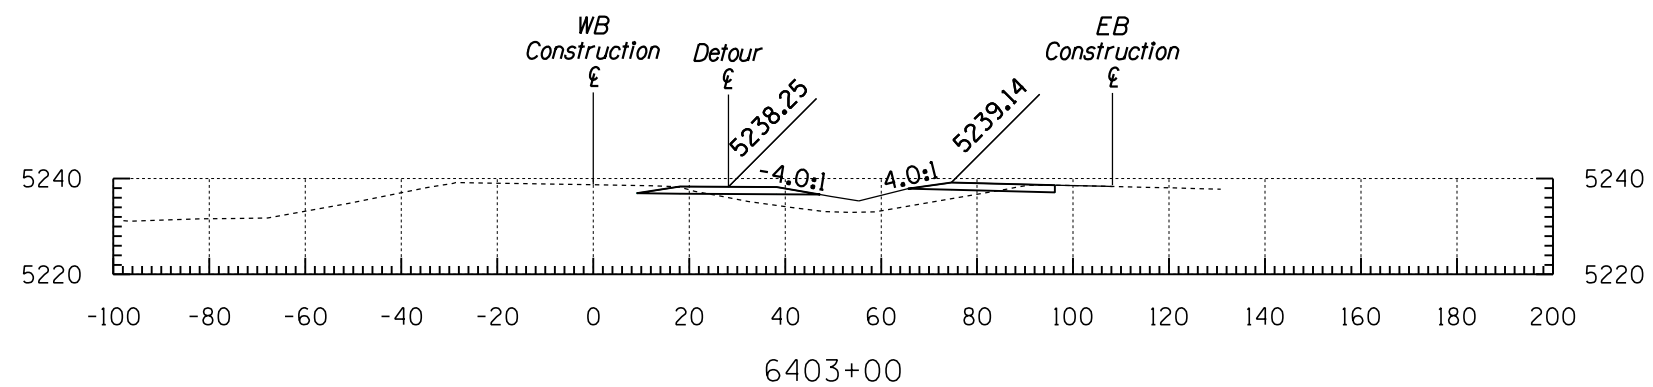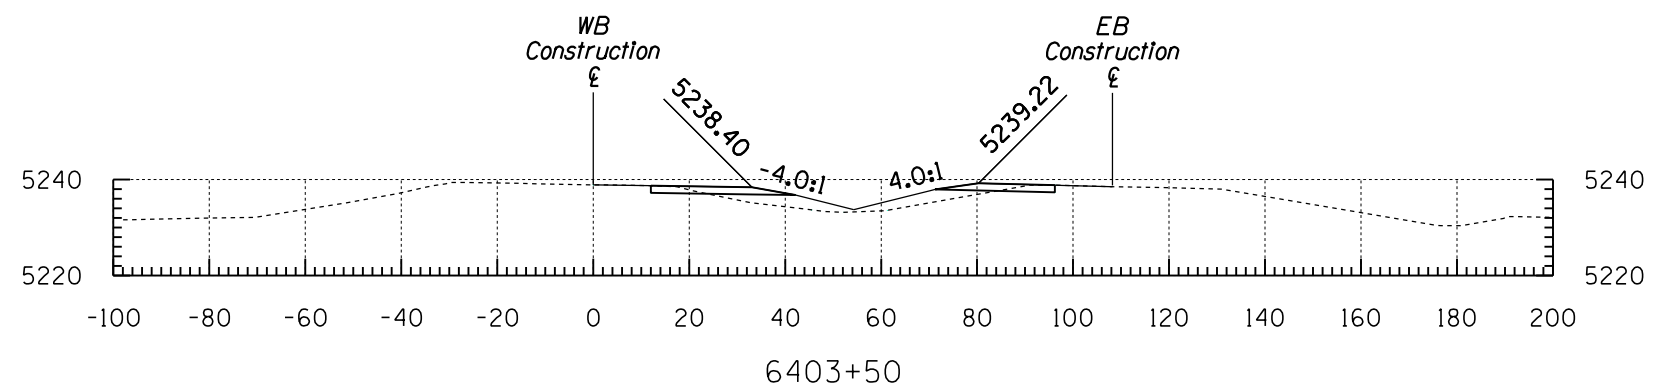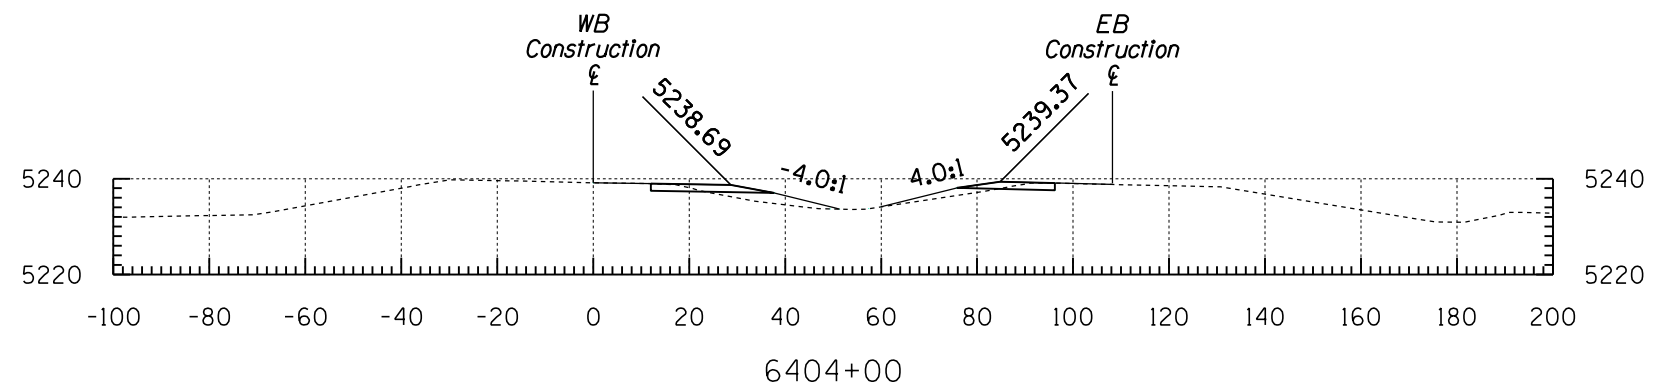

Sta 6402+50 to Sta 6404+00

F.H.W.A. REGION	STATE	PROJECT NO.	TRACS NO.
9	ARIZ.	040-B(229)T	F0161 01C


040 YV 122

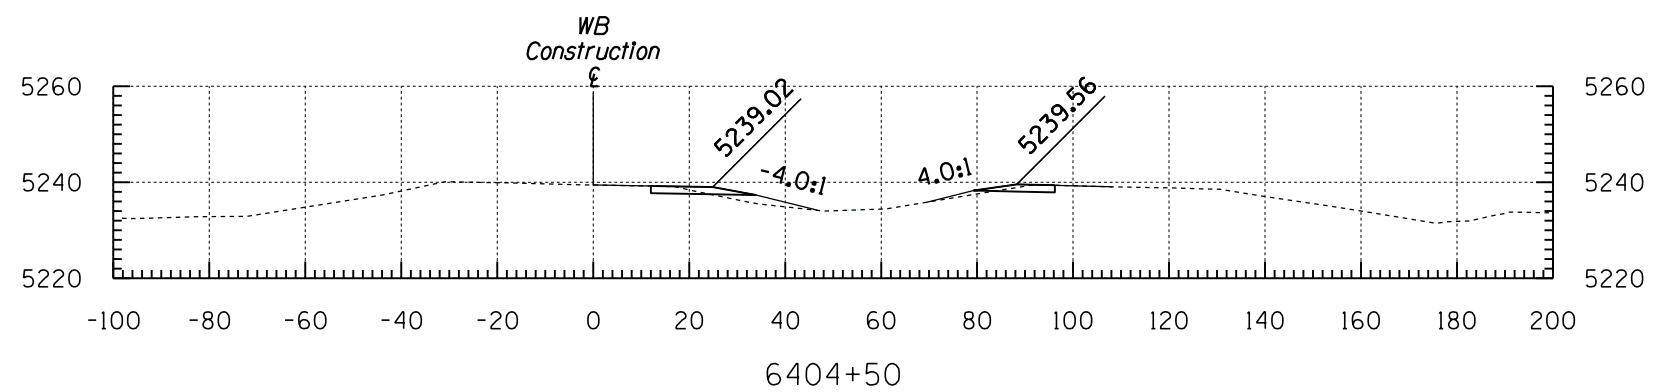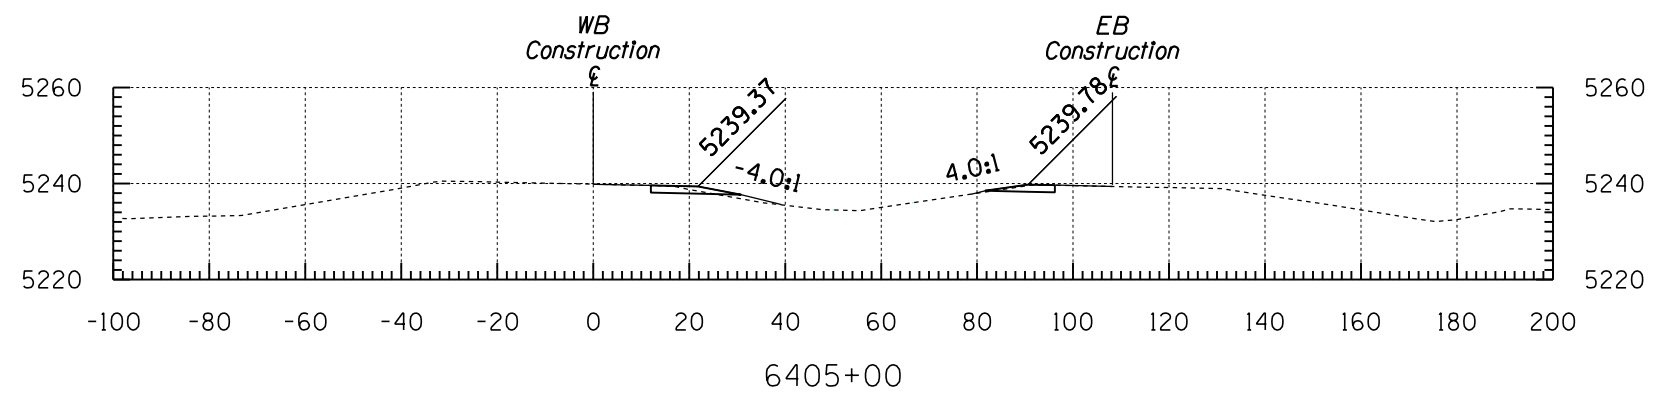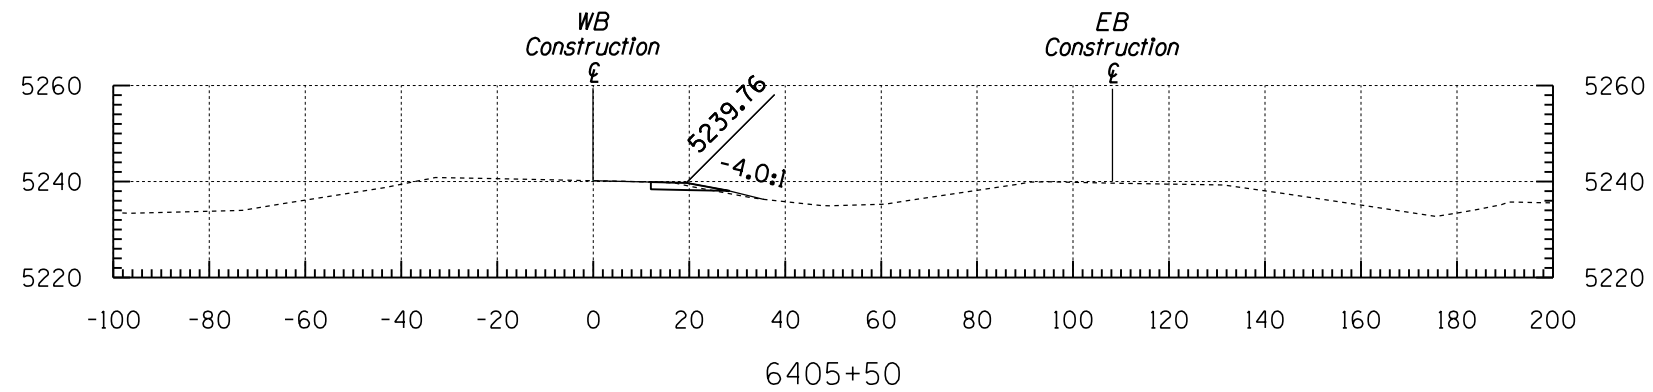

Sta 6404+50 to Sta 6405+50

F.H.W.A. REGION	STATE	PROJECT NO.	TRACS NO.
9	ARIZ.	040-B(229)T	F0161 01C


040 YV 122

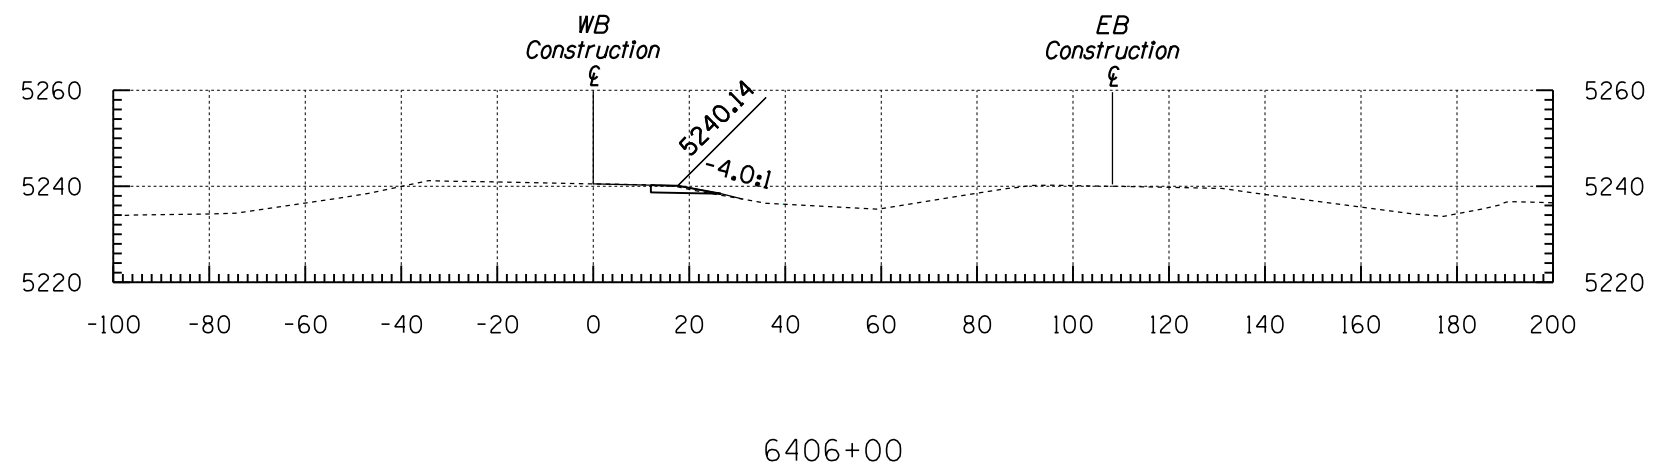


Sta 6406+00 to Sta 6406+00

F.H.W.A. REGION	STATE	PROJECT NO.	TRACS NO.
9	ARIZ.	040-B(229)T	F0161 01C


040 YV 122

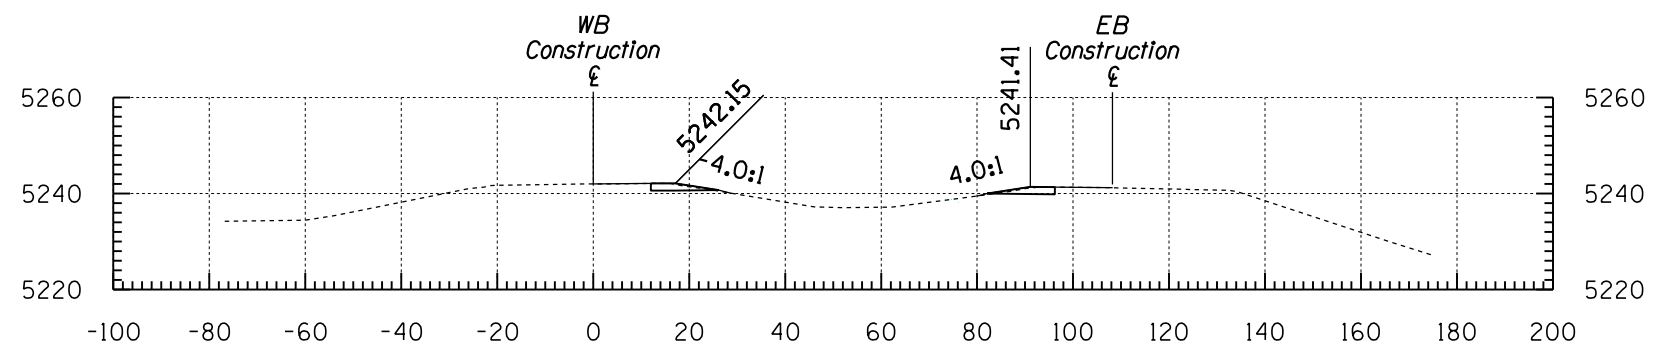

a 6453+00

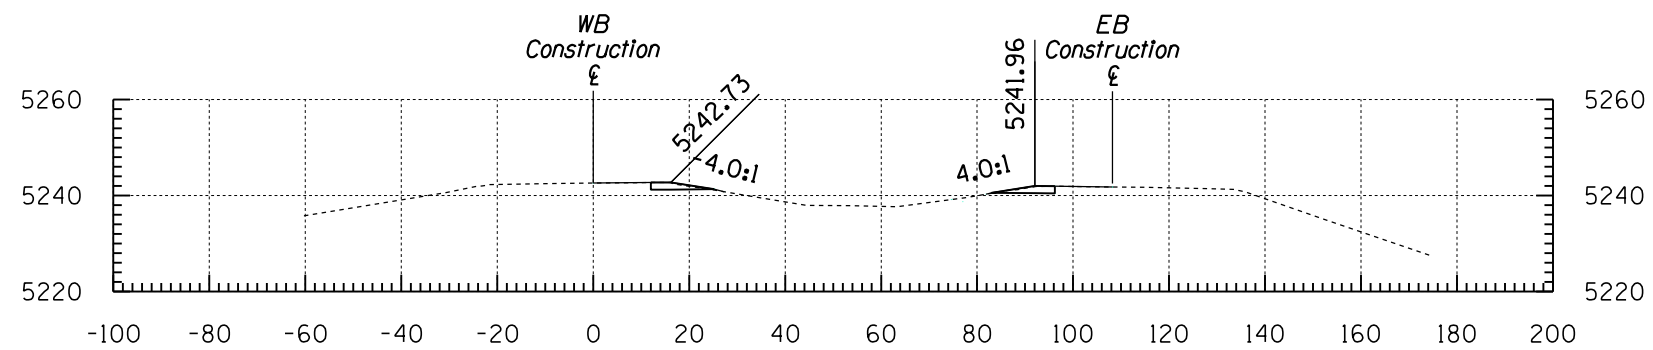

a 6452+50

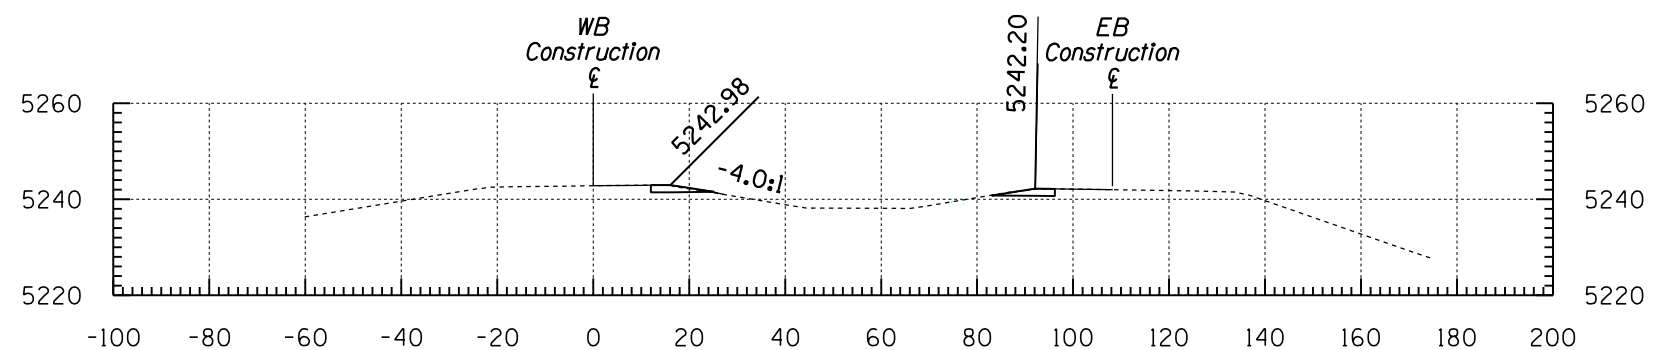

a 6452+29




CROSSOVER (B&D) (Pg8to15)

Sta a 6452+29 to Sta a 6453+00

SHEET 8 OF 15

F.H.W.A. REGION	STATE	PROJECT NO.	TRACS NO.
9	ARIZ.	040-B(229)T	F0161 01C




040 YV 122

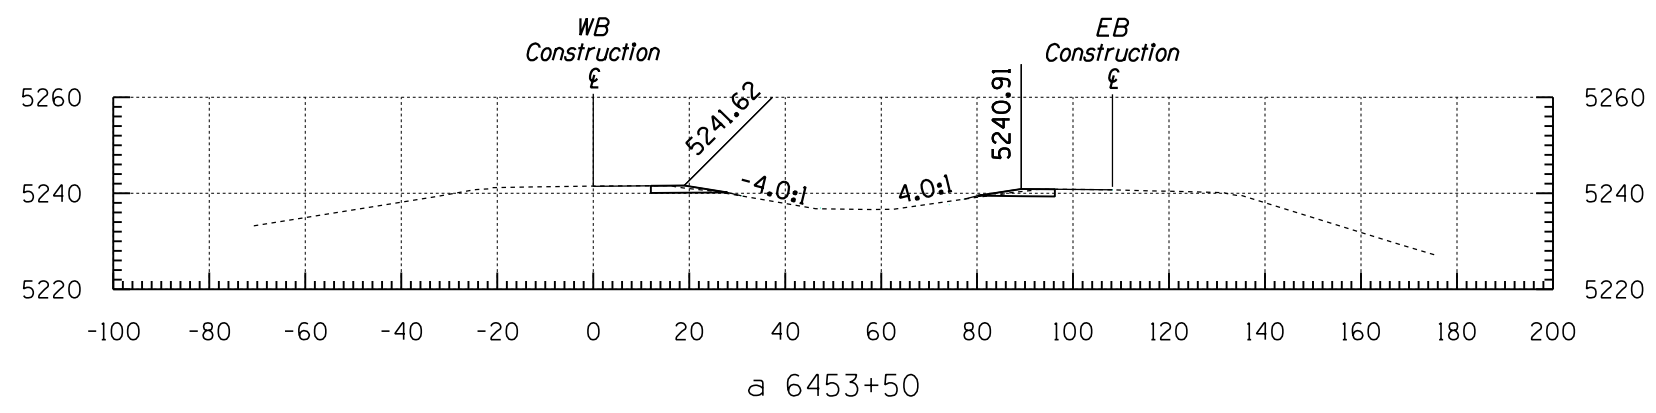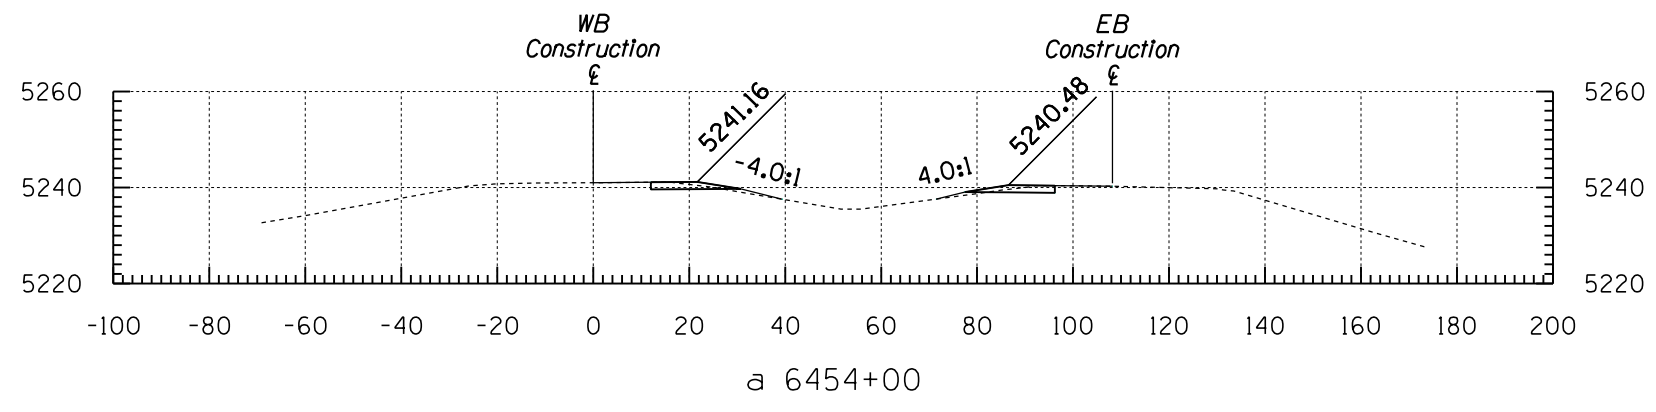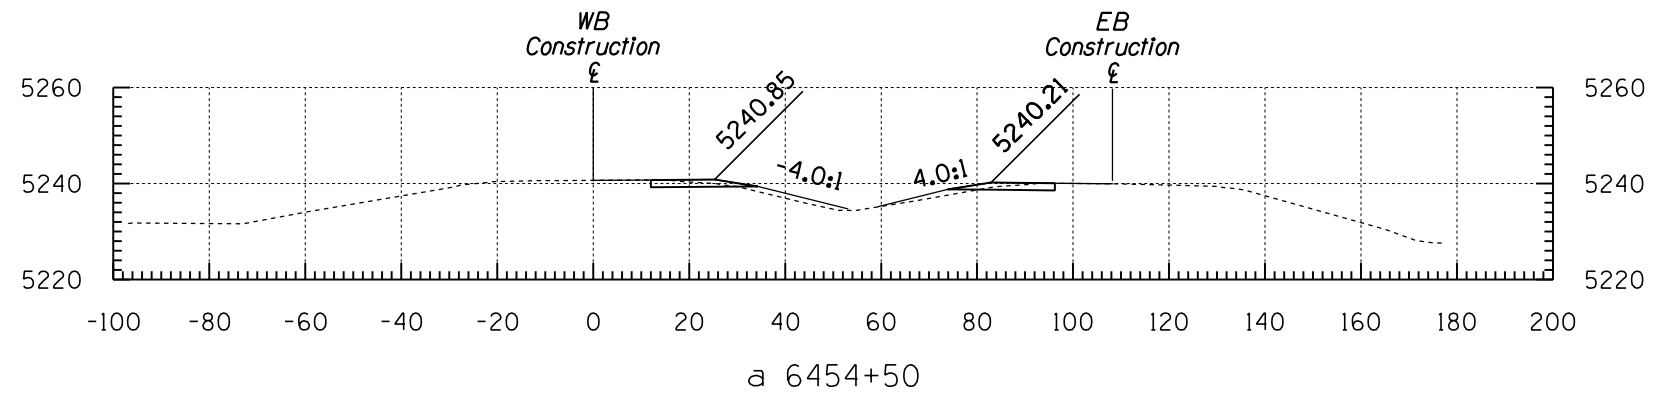

Sta a 6453+50 to Sta a 6454+50

F.H.W.A. REGION	STATE	PROJECT NO.	TRACS NO.
9	ARIZ.	040-B(229)T	F0161 01C

040 YV 122

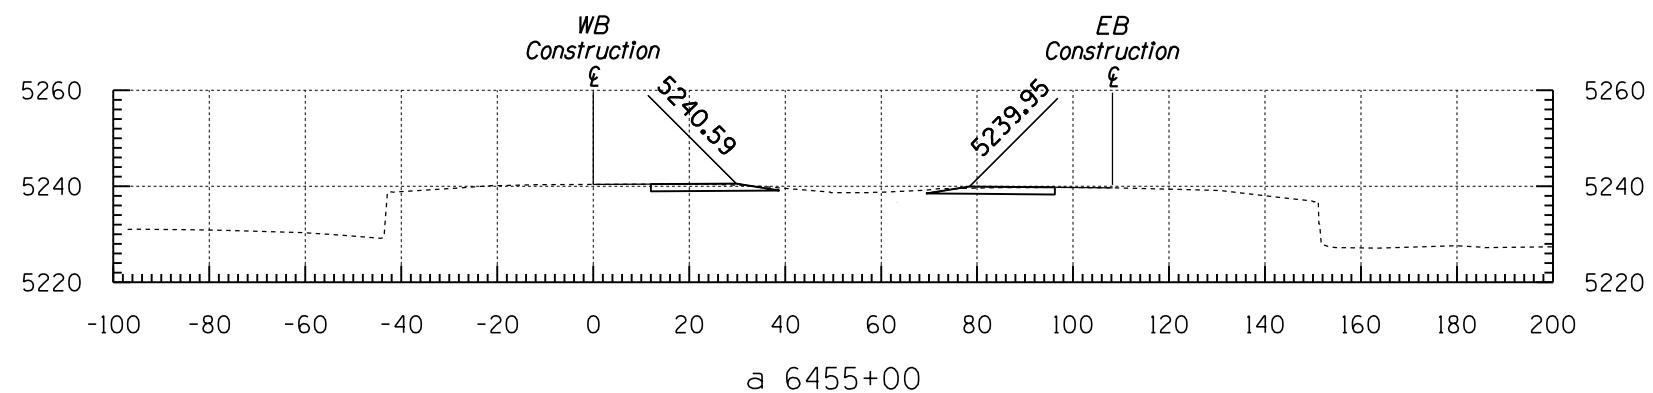
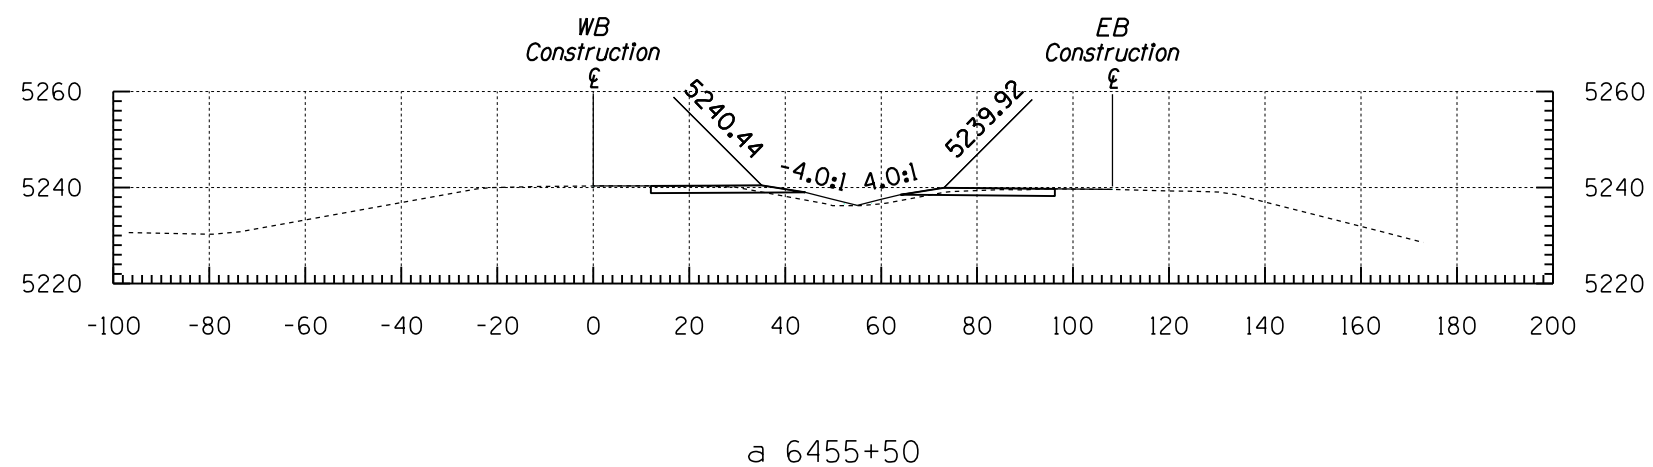
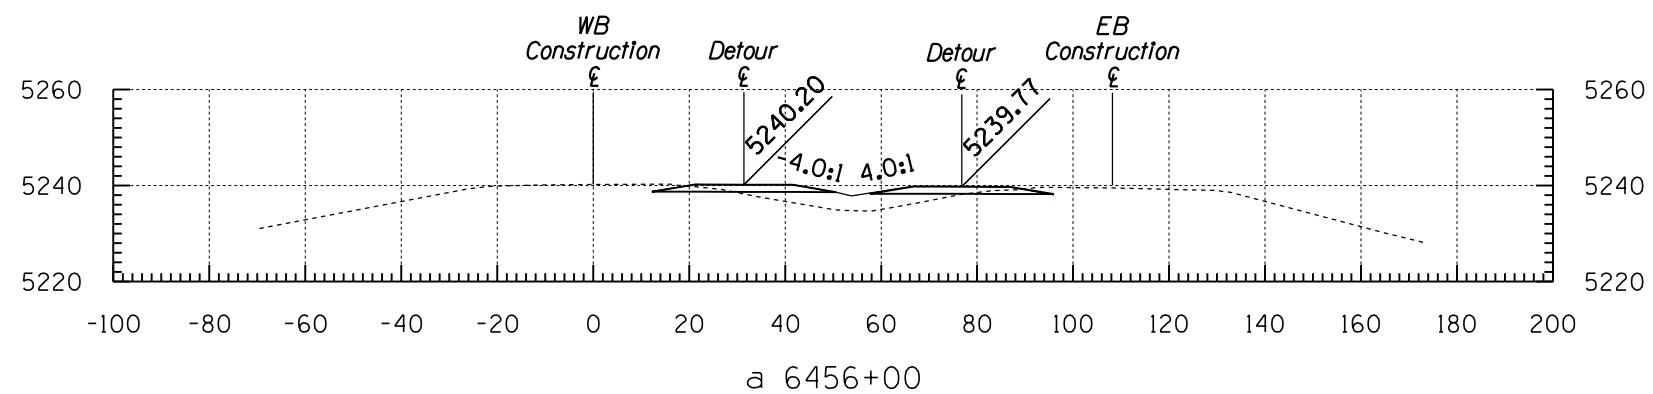


Sta a 6455+00 to Sta a 6456+00

SHEET 10 OF 15

F.H.W.A. REGION	STATE	PROJECT NO.	TRACS NO.
9	ARIZ.	040-B(229)T	F0161 01C

040 YV 122

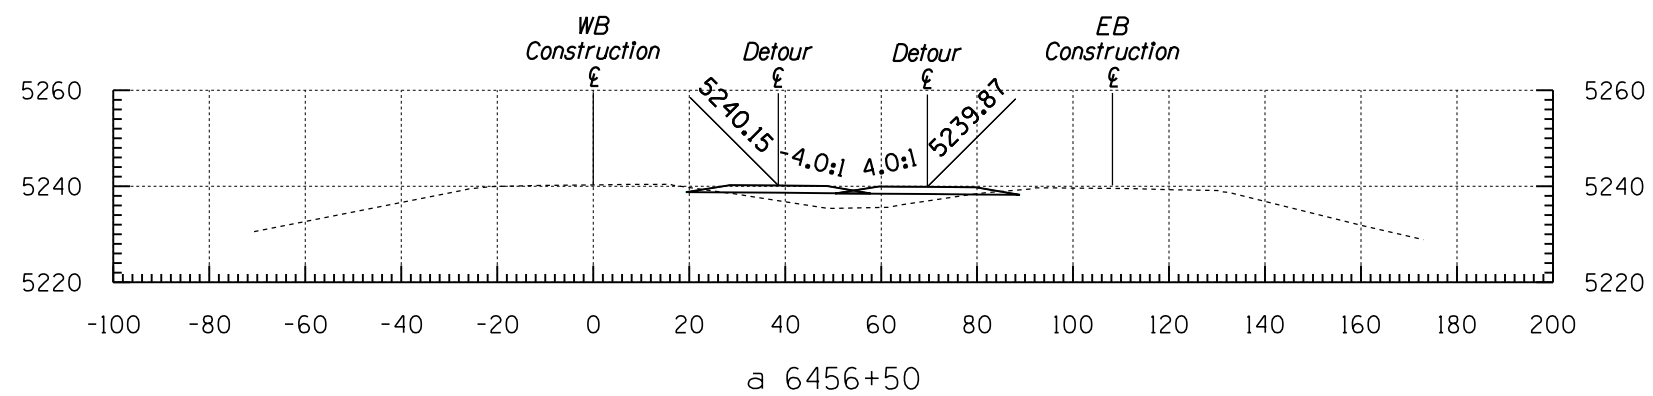
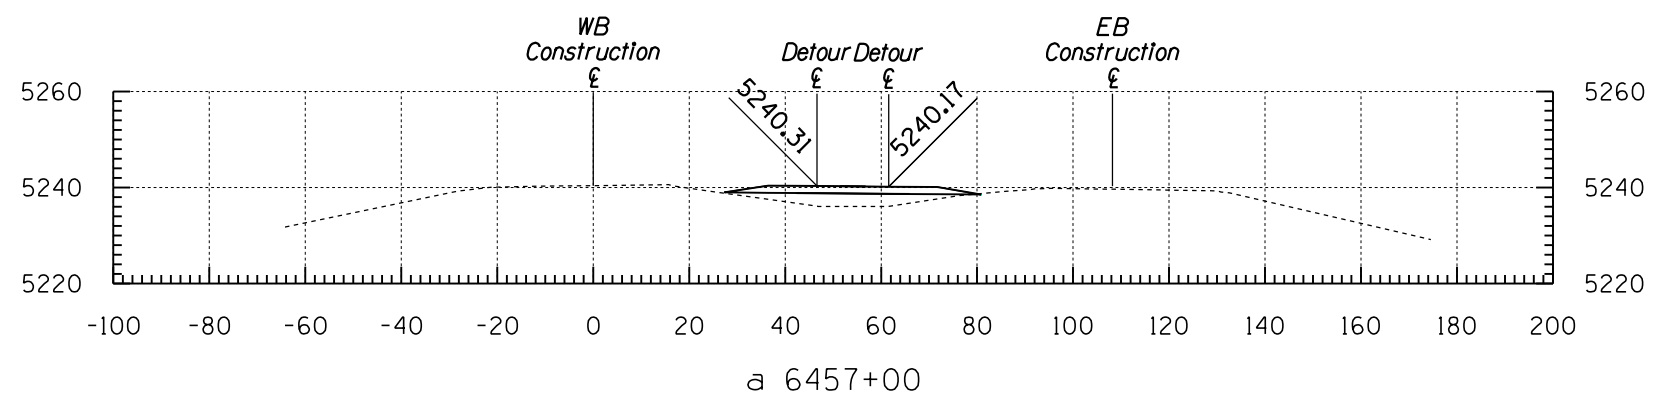
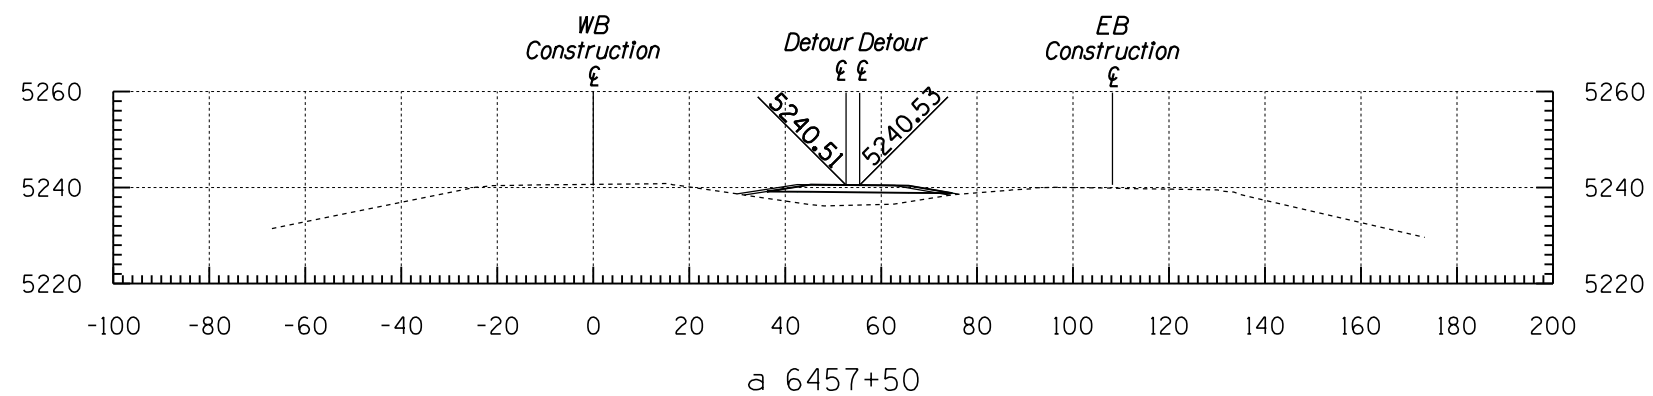


Sta a 6456+50 to Sta a 6457+50

SHEET 11 OF 15

F.H.W.A. REGION	STATE	PROJECT NO.	TRACS NO.
9	ARIZ.	040-B(229)T	F0161 01C

040 YV 122

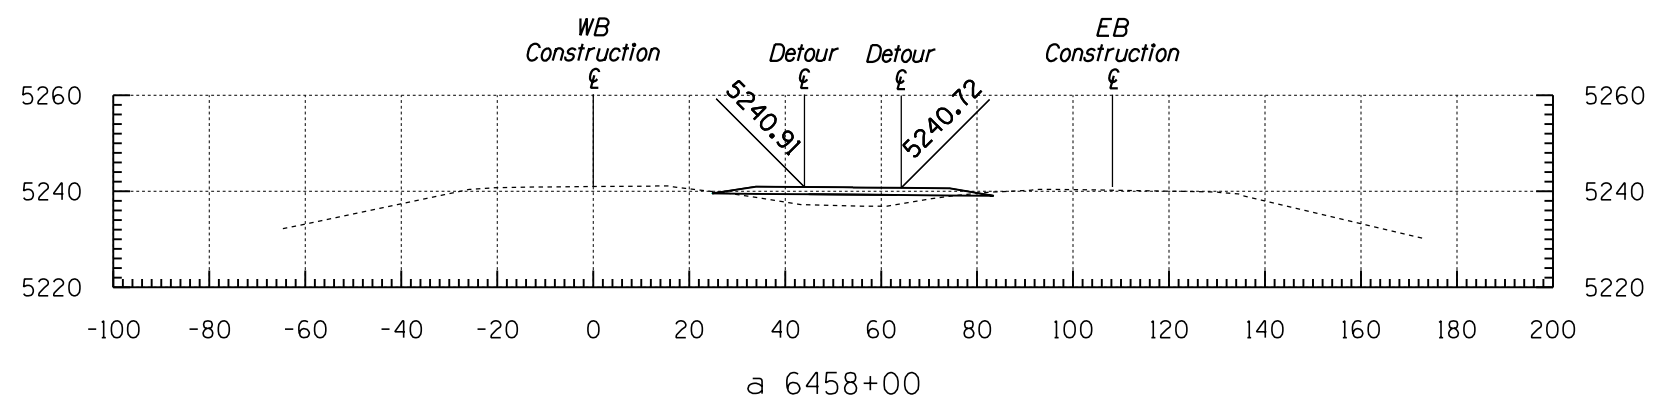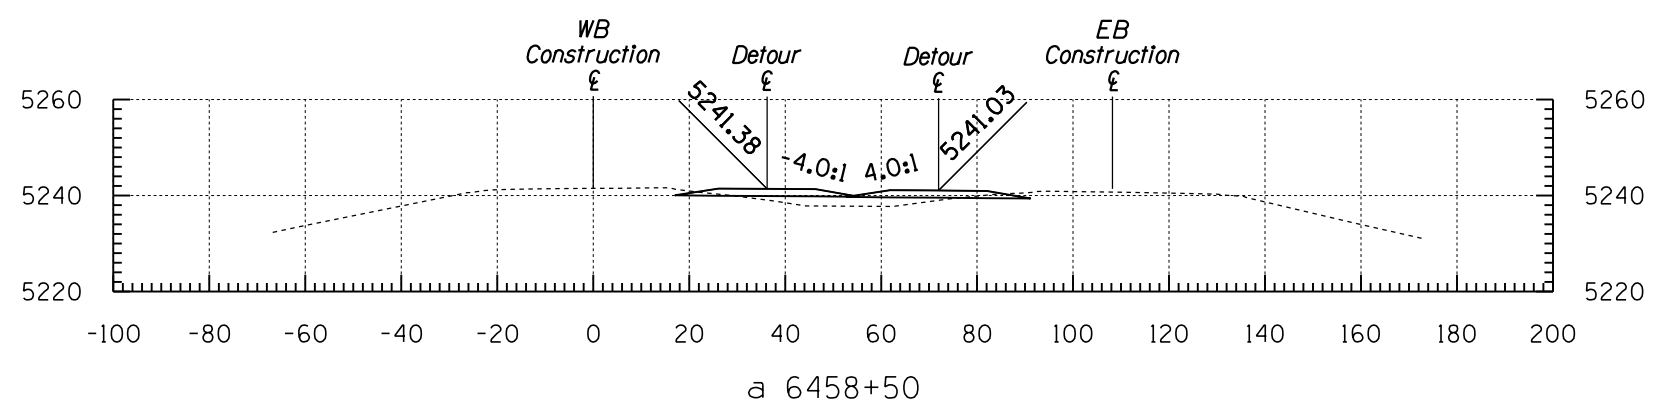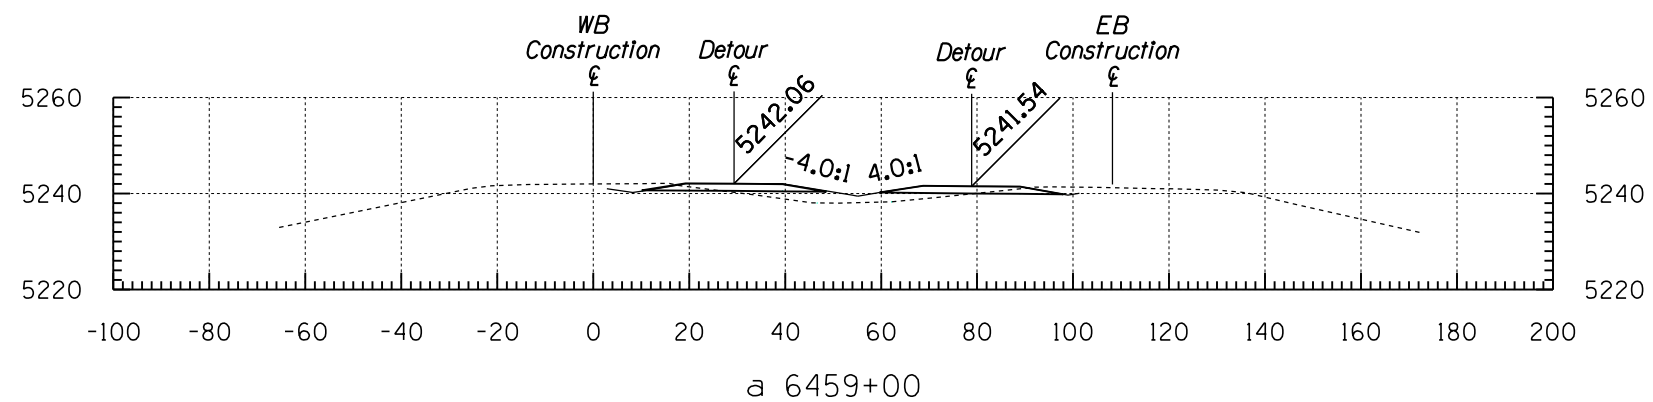


Sta a 6458+00 to Sta a 6459+00


SHEET 12 OF 15

F.H.W.A. REGION	STATE	PROJECT NO.	TRACS NO.
9	ARIZ.	040-B(229)T	F0161 01C


040 YV 122

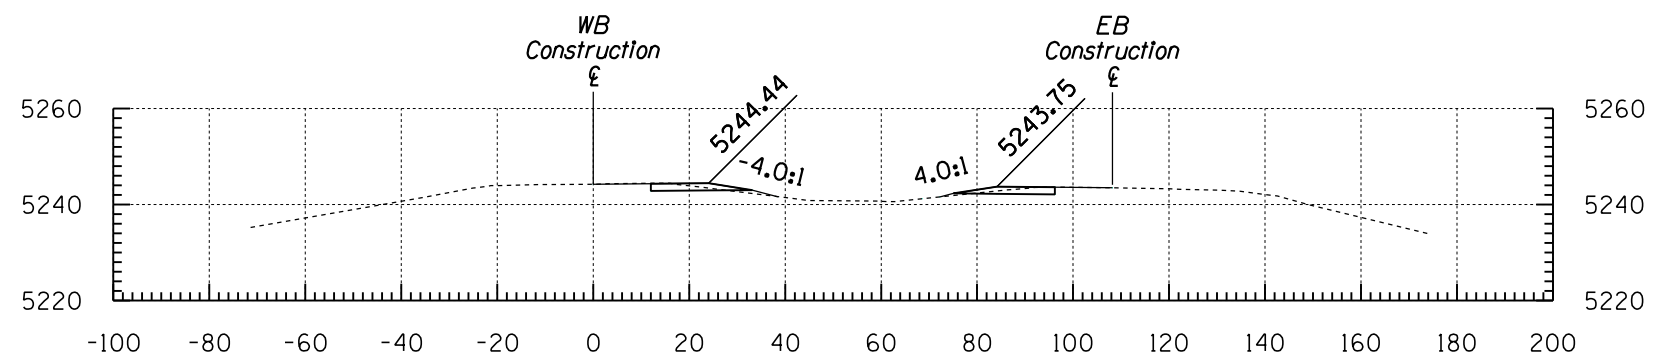

a 6460+50

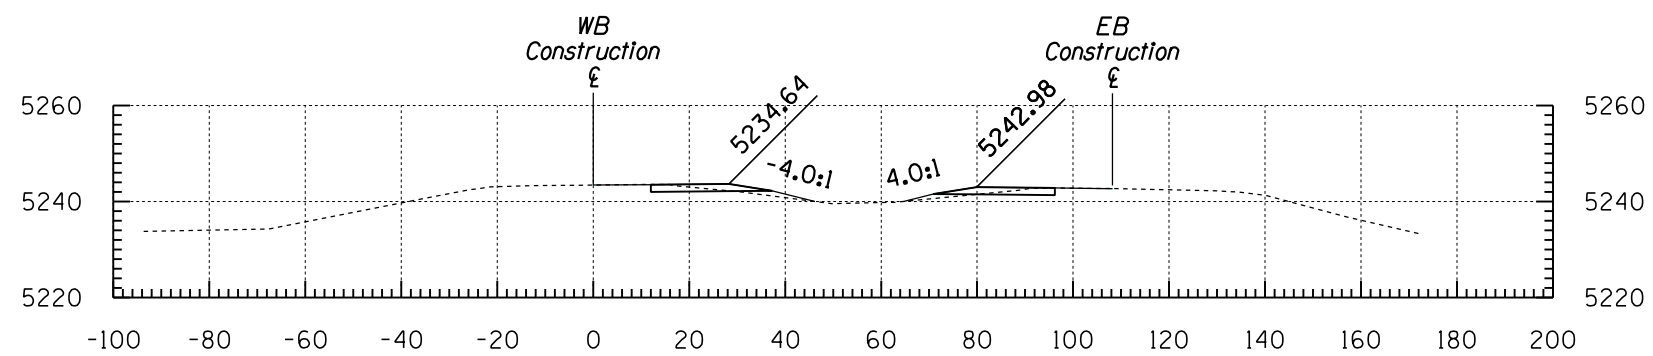

a 6460+00



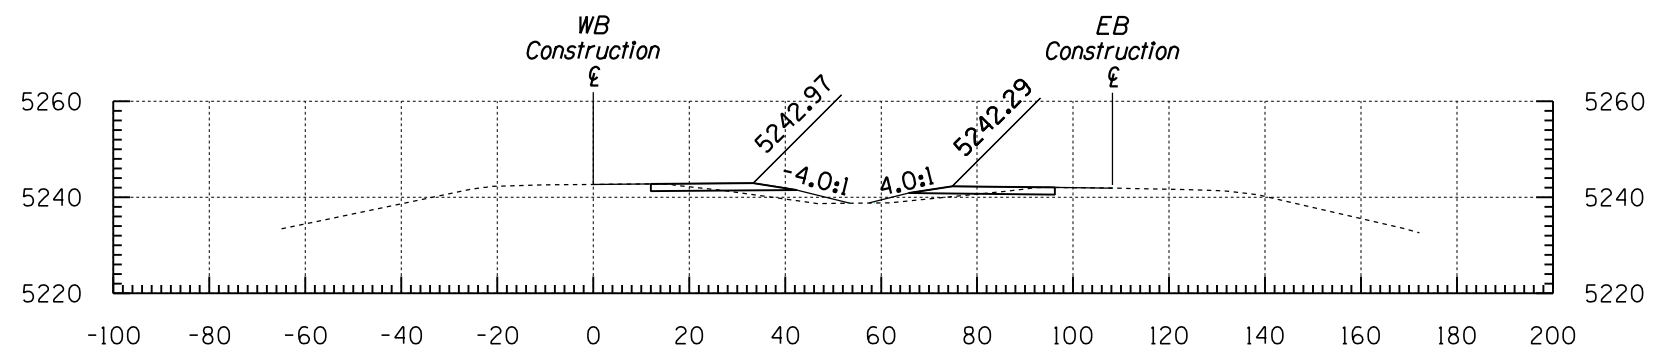


a 6459+50

Sta a 6459+50 to Sta a 6460+50

F.H.W.A. REGION	STATE	PROJECT NO.	TRACS NO.
9	ARIZ.	040-B(229)T	F0161 01C

040 YV 122

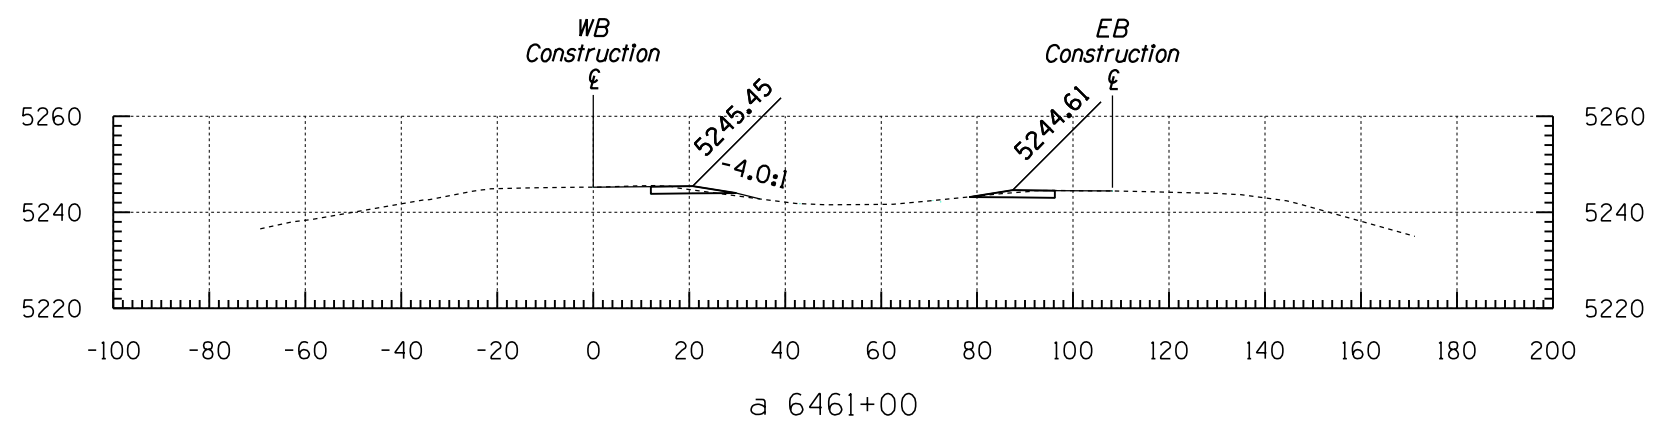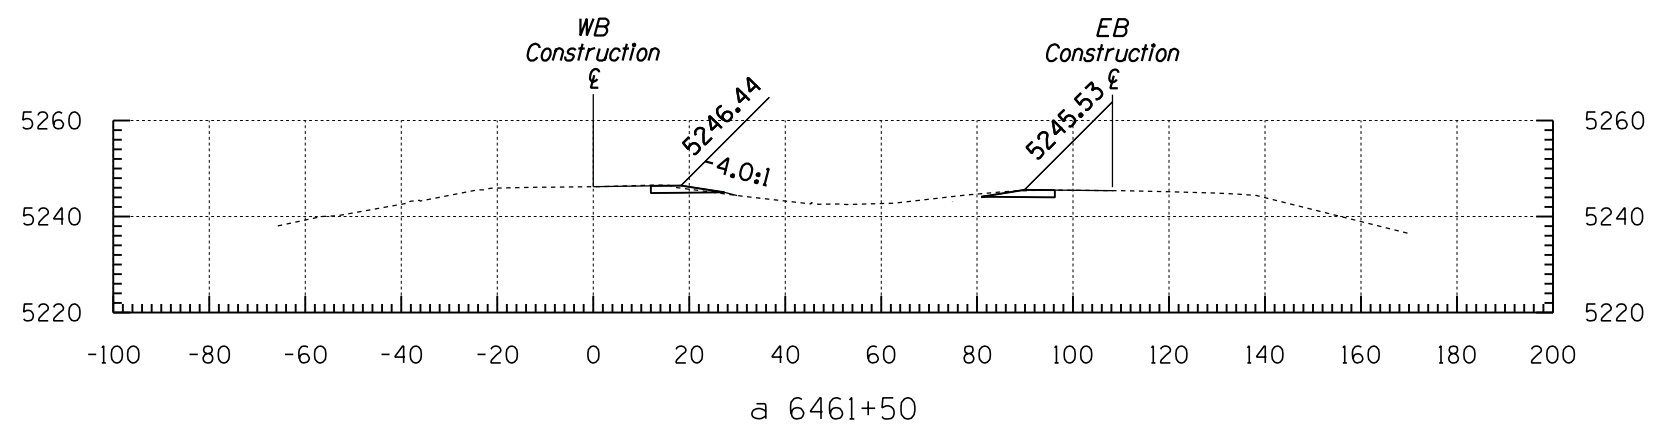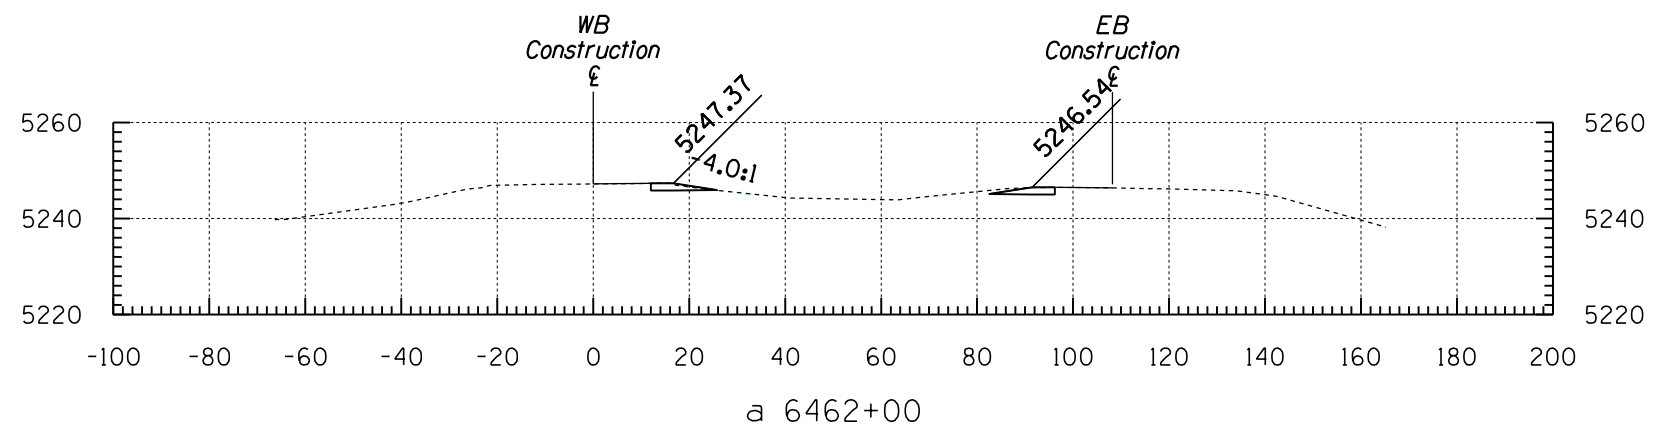


Sta a 6461+00 to Sta a 6462+00

SHEET 14 OF 15

F.H.W.A. REGION	STATE	PROJECT NO.	TRACS NO.
9	ARIZ.	040-B(229)T	F0161 01C

040 YV 122

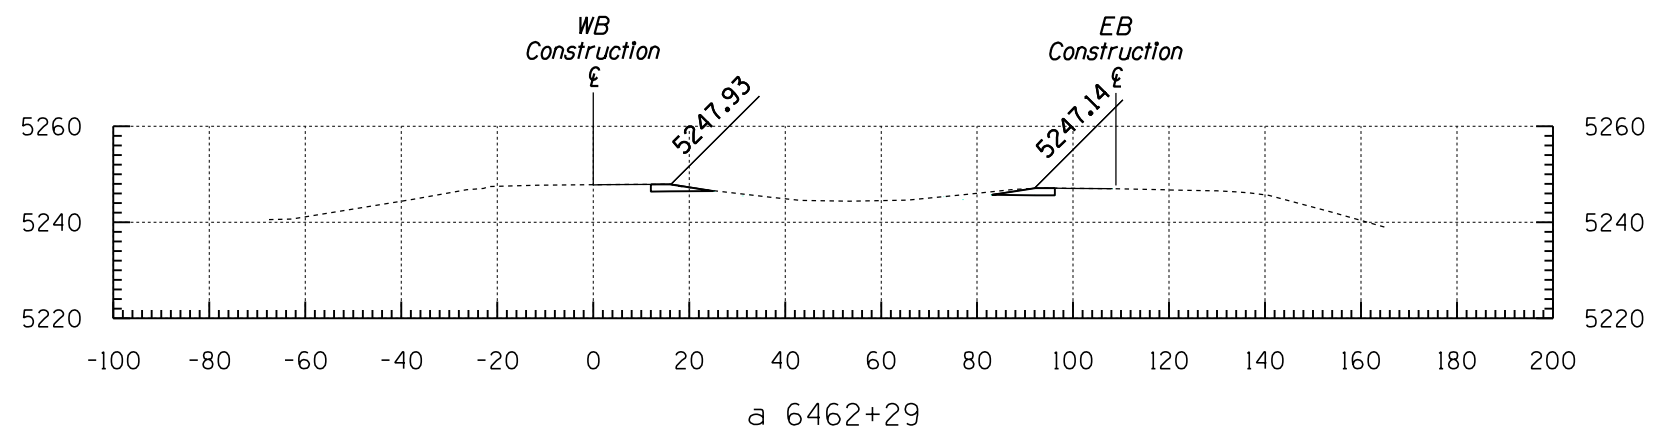

Sta a 6462+29 to Sta a 6462+29

SHEET 15 OF 15