




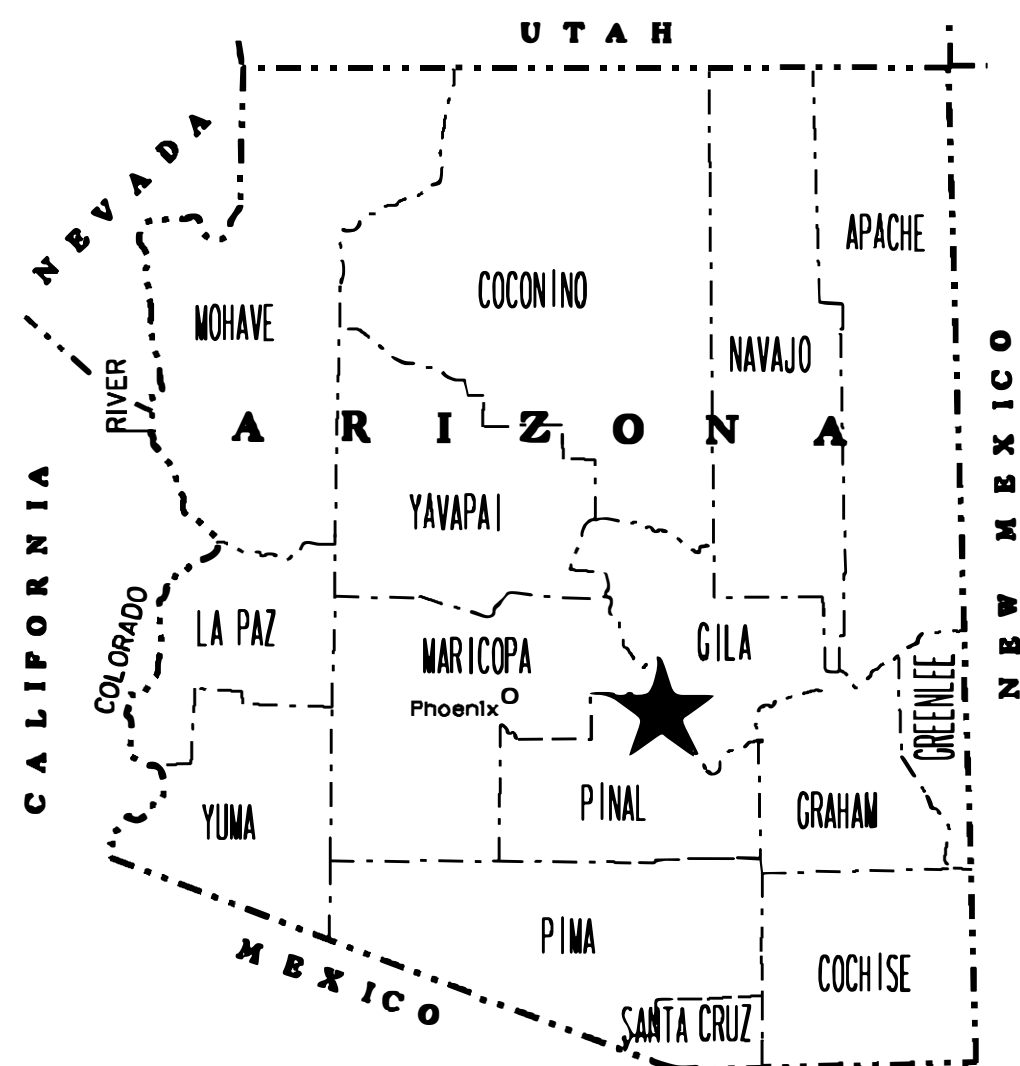

STATE OF ARIZONA
DEPARTMENT OF TRANSPORTATION
INFRASTRUCTURE DELIVERY AND OPERATIONS DIVISION

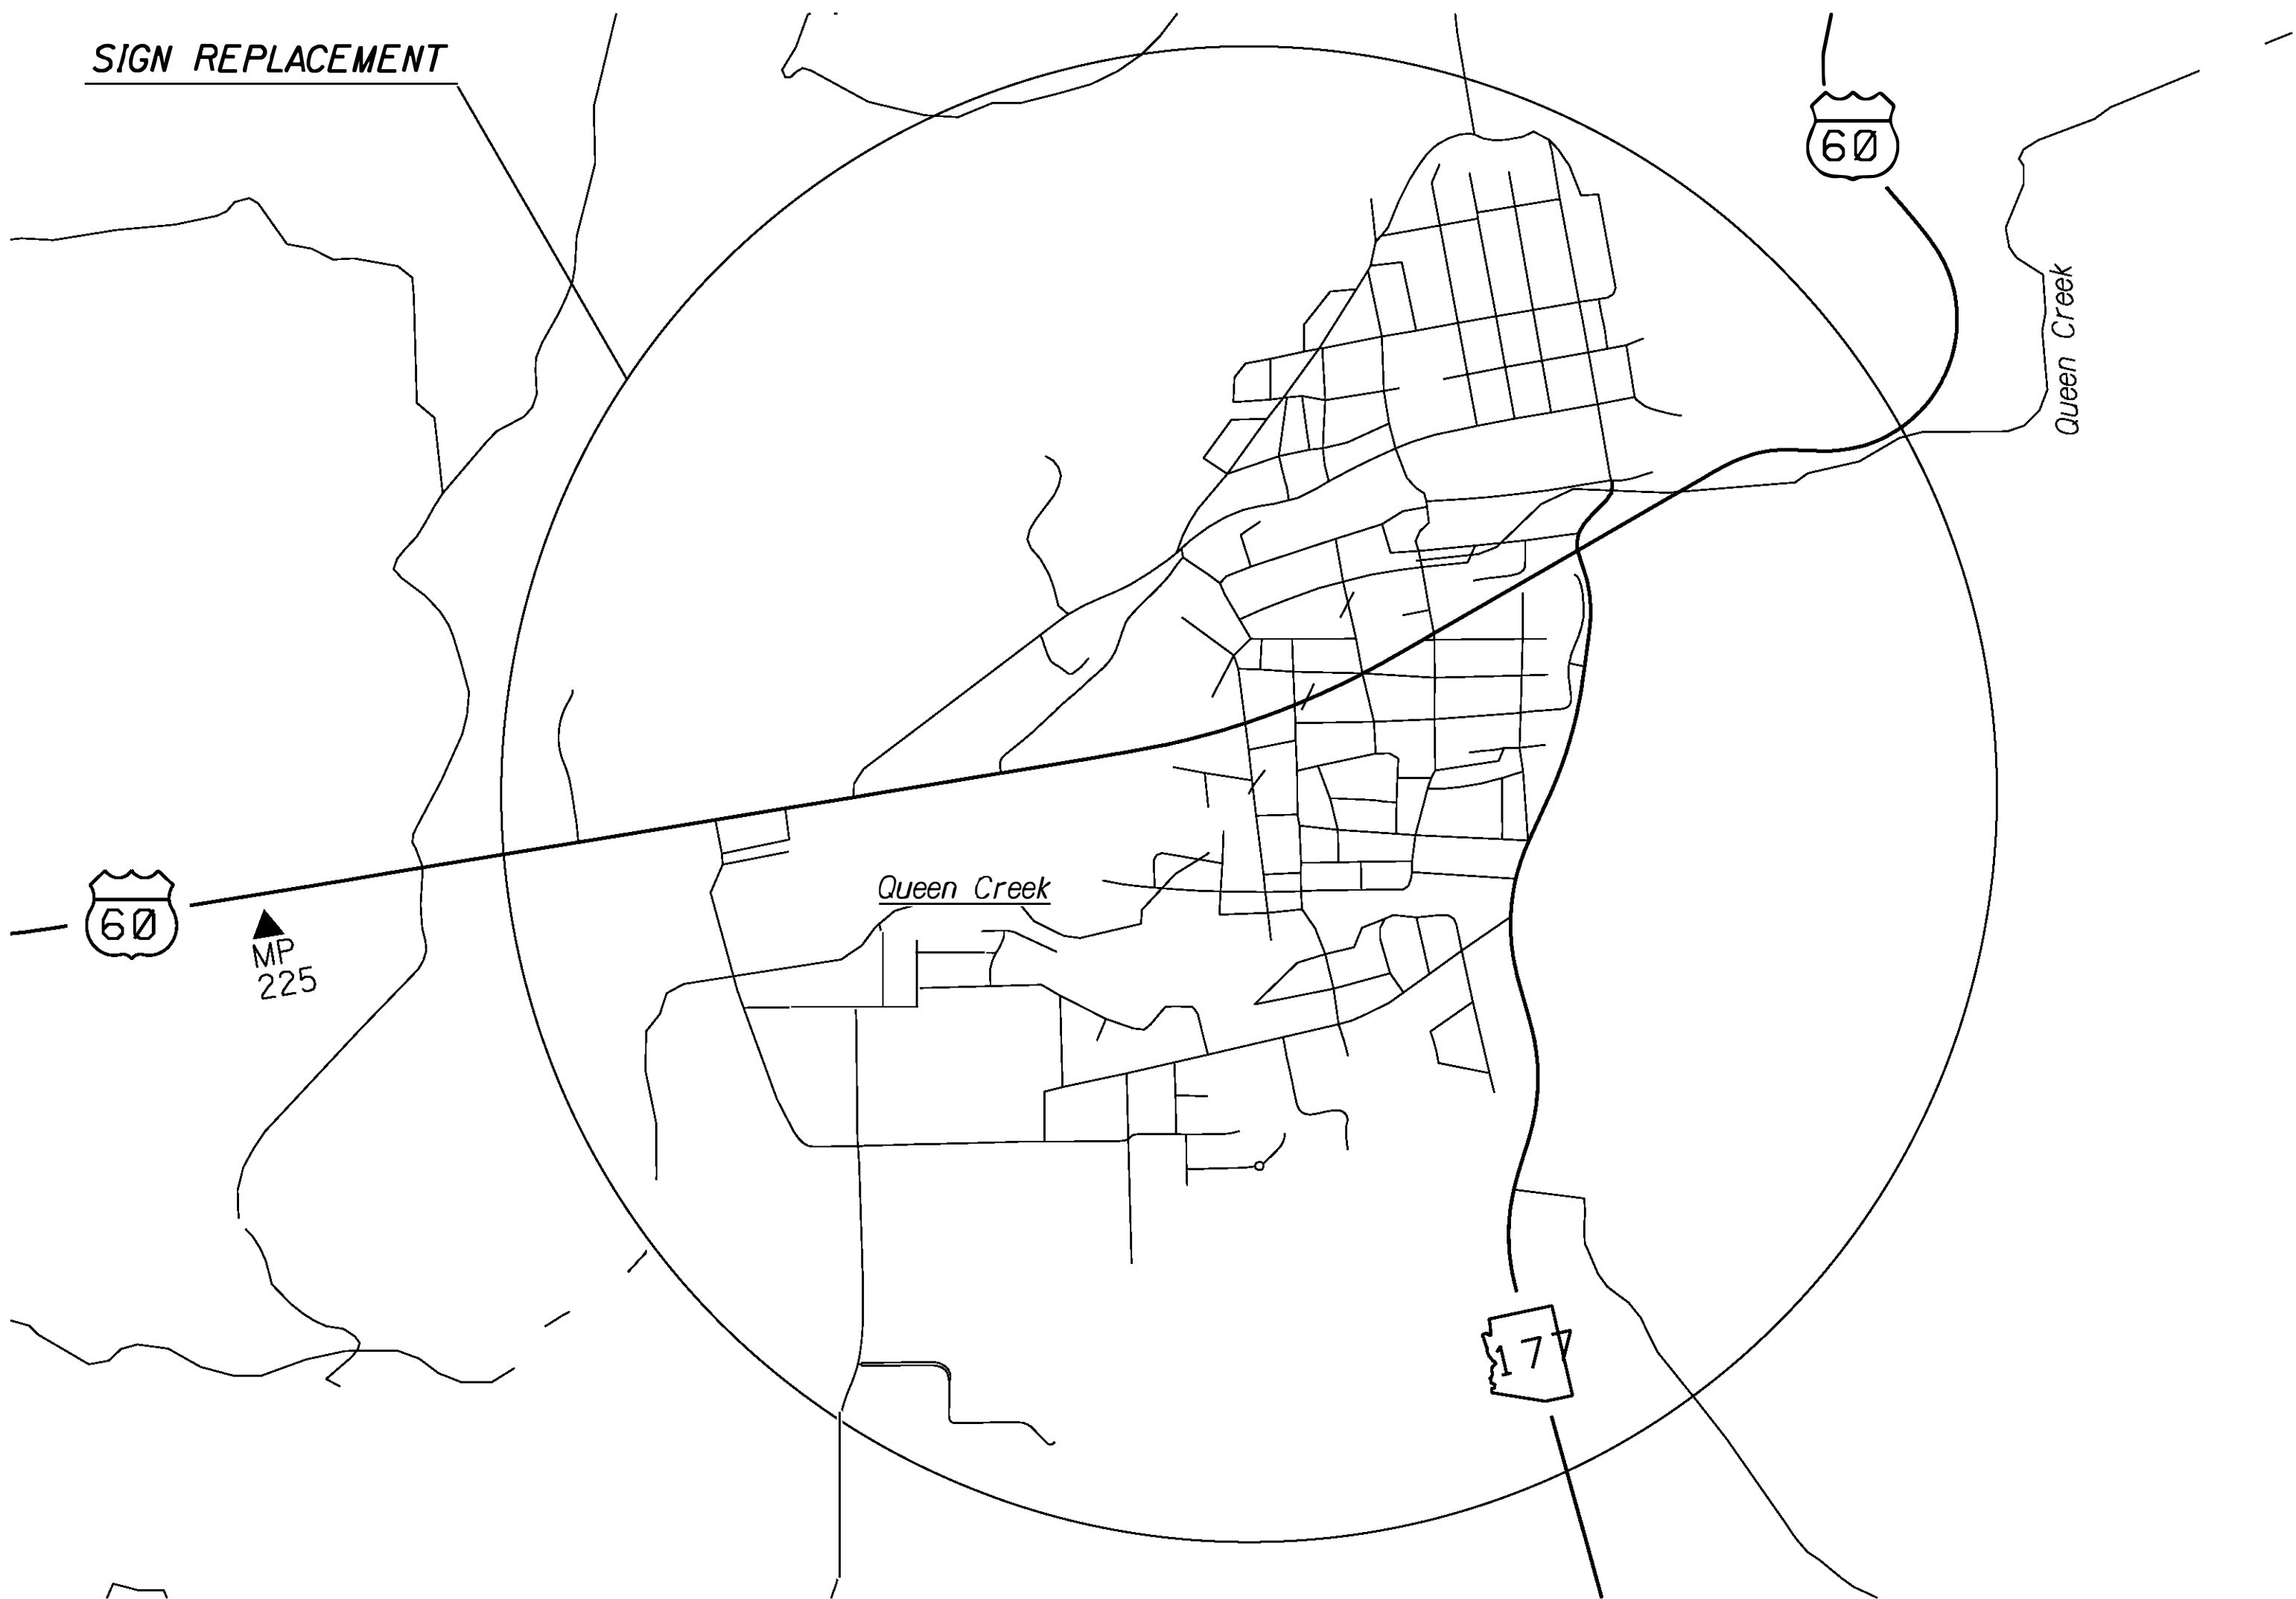

PROJECT PLANS
URBANIZED AREA
TOWN OF SUPERIOR

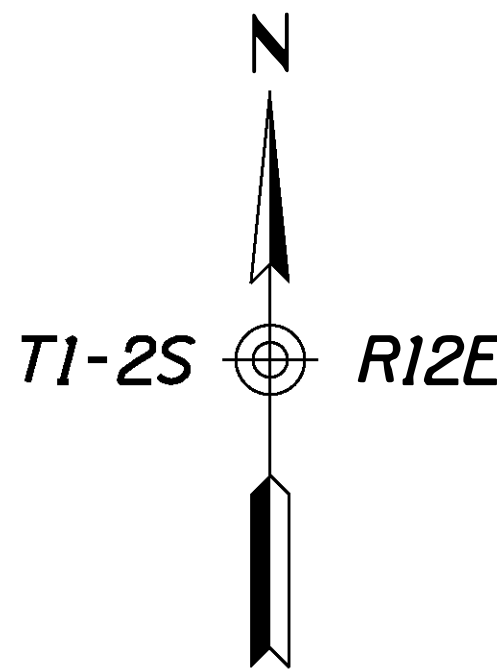

Constructed by:

Construction Company

Completion Date

Red-Lines by:

Construction Administrator Name & Company

Completion Date

Record Drawings by:

Record Drawings Designer Name & Company

Completion Date

VARIOUS LOCATIONS
PROJECT NO. 0000 PN SUP T0022 01C
FEDERAL AID NO. HSIP-SUP-0(202)T

ARIZONA DEPARTMENT OF TRANSPORTATION
INFRASTRUCTURE DELIVERY AND OPERATIONS DIVISION
DALLAS HAMMIT, P.E., STATE ENGINEER

NO.1

DESCRIPTION OF REVISION

REVISED ALL DRAWINGS AND RE-ISSUED. CREATED SHEET 2.

NO.2

DESCRIPTION OF REVISION

REVISED M2 SHT1, M17, M19 SHTS SNA REVISED S1 SHT1 ON P22. UPDATED BORDER TITLE BLOCK.

MADE BY

L. LOPEZ

DATE

6/14

5/15

ADOT STANDARD DRAWINGS

TRAFFIC SIGNING & MARKING STANDARDS

(SHEET 1 OF 2)

EFFECTIVE MAY 2015

REVISION	STANDARD	SUBJECT: SIGNING & MARKING DETAILS
6/14	M-1	CURB MARKINGS FOR RAISED MEDIAN AND ISLANDS
6/14	M-2 SHT 1	INTERSECTION STRIPING
5/15	M-2 SHT 2	INTERSECTION STRIPING (TWO-LANE RURAL)
6/14	M-2 SHT 3	CENTERLINE & REVERSE CURVE DETAILS
6/14	M-3	STRIPING AND DELINEATION FOR FREEWAY TERMINALS
6/14	M-4	PASSING LANE STRIPING DETAILS
6/14	M-5	RAILROAD PAVEMENT MARKINGS
6/14	M-6	WORD MARKINGS
6/14	M-7	PAVEMENT LETTERS
6/14	M-8	PAVEMENT LETTERS
6/14	M-9	PAVEMENT NUMBERS
6/14	M-10 SHT 1	PAVEMENT MARKING SYMBOLS
6/14	M-10 SHT 2	PAVEMENT MARKING SYMBOLS
6/14	M-11	TURN LANE PAVEMENT MARKINGS
6/14	M-12	WRONG-WAY ARROWS
6/14	M-13	PREFERENTIAL LANE PAVEMENT MARKINGS
6/14	M-14	STRIPING AND DELINEATION FOR TRUCK ESCAPE RAMPS
6/14	M-15 SHT 1	PAVEMENT MARKING FOR FREEWAY ENTRANCE RAMP - TAPERED ACCELERATION LANE
6/14	M-15 SHT 2	PAVEMENT MARKING FOR FREEWAY ENTRANCE RAMP - PARALLEL ACCELERATION LANE
6/14	M-15 SHT 3	PAVEMENT MARKING FOR FREEWAY ENTRANCE RAMP - PARALLEL ACCELERATION LANE WITH HOV BYPASS
6/14	M-15 SHT 4	PAVEMENT MARKING FOR FREEWAY PARALLEL - ACCELERATION LANE
6/14	M-16 SHT 1	PAVEMENT MARKING FOR FREEWAY EXIT RAMPS - TAPERED DECELERATION LANE
6/14	M-16 SHT 2	PAVEMENT MARKING FOR FREEWAY EXIT RAMP - PARALLEL DECELERATION LANE
5/15	M-17	FREEWAY LANE DROP PAVEMENT MARKINGS
6/14	M-18	RECESSED PAVEMENT MARKER DETAILS
6/14	M-19 SHT 1	RAISED PAVEMENT MARKER PLAN LEGEND
6/14	M-19 SHT 2	NON-REFLECTIVE RAISED PAVEMENT MARKER DETAILS
6/14	M-19 SHT 3	RETROREFLECTIVE RAISED PAVEMENT MARKER DETAILS
6/14	M-19 SHT 4	RETROREFLECTIVE RAISED PAVEMENT MARKER DETAILS
5/15	M-19 SHT 5	PAVEMENT MARKING DETAILS FOR UNDIVIDED HIGHWAYS
6/14	M-19 SHT 6	RETROREFLECTIVE RAISED PAVEMENT MARKERS (RPM) FOR UNDIVIDED HIGHWAYS
6/14	M-19 SHT 7	FREEWAY AND DIVIDED HIGHWAY EDGE LINE AND LANE STRIPING
5/15	M-19 SHT 8	LANE DROP MARKING AND RAMP OR INTERSECTION GUIDE STRIPING
6/14	M-19 SHT 9	PAVEMENT MARKING CROSS-SECTION DETAILS FOR HIGHWAYS AND FREEWAYS

REVISION	STANDARD	SUBJECT: SIGNING & MARKING DETAILS
6/14	M-20 SHT 1	CHIP SEAL MARKER USAGE FOR TEMPORARY MARKERS
6/14	M-20 SHT 2	CHIP SEAL MARKER USAGE FOR TEMPORARY MARKERS
6/14	M-21	TRANSVERSE RUMBLE STRIP DETAILS
6/14	M-22 SHT 1	LONGITUDINAL RUMBLE STRIP GROOVE, PATTERN - AND LOCATION DETAILS
6/14	M-22 SHT 2	LONGITUDINAL RUMBLE STRIP EXCEPTION DETAILS
6/14	M-22 SHT 3	CENTERLINE RUMBLE STRIP GROOVE, PATTERN - AND LOCATION DETAILS
6/14	M-23	OBJECT MARKER DETAILS
6/14	M-24	OBJECT MARKER PLACEMENT DETAILS
6/14	M-26 SHT 1	DELINEATOR PLACEMENT AND SPACING
6/14	M-26 SHT 2	DELINEATOR PLACEMENT AND SPACING
6/14	M-26 SHT 3	FLEXIBLE DELINEATOR ASSEMBLIES
6/14	M-26 SHT 4	SQUARE STEEL POST DELINEATOR
6/14	M-26 SHT 5	DELINEATOR FOUNDATION DETAILS
6/14	M-27	DELINEATION DETAILS FOR MEDIAN CROSSTOPS
6/14	M-29	OFF-MAINLINE REFERENCE MARKER LOCATION DETAIL
6/14	M-30	OFF-MAINLINE REFERENCE MARKER DETAILS
6/14	M-32	BRIDGE AND BARRIER MARKER DETAILS
6/14	M-33	BRIDGE & BARRIER MARKER PLACEMENT AND INSTALLATION DETAILS
6/14	M-34	GUARDRAIL END TERMINAL DELINEATION DETAILS
6/14	M-35	OBJECT MARKER FOR SAND BARREL CRASH CUSHION

ADOT STANDARD DRAWINGS			
REVISION DATES and STANDARD NO.'s REVIEW			
SIGNING & MARKING STANDARDS		NAME Quinn Farol	DATE December 2016
PROJECT NO. 0000 PN SUP T0022 01C		IB-1	OF 55
RECORD DRAWING DATA	FEDERAL AID NO. SUP-0(202)T	REC. DWG. DATE	OF

No.1 | DESCRIPTION OF REVISION | REMOVED W/26 SHT 1, REVISED W/26 SHT 1 & SHT 2, REVISED W/36, W/37, S/5, S/6, S/8 SHT 2 | MADE BY | L. LOPEZ | DATE | 8/11

No.2 | DESCRIPTION OF REVISION | REVISED ALL DRAWINGS AND RE-ISSUED. CREATED SHEET 2. | MADE BY | L. LOPEZ | DATE | 6/14

ADOT STANDARD DRAWINGS

TRAFFIC SIGNING & MARKING STANDARDS

(SHEET 2 OF 2)

EFFECTIVE MAY 2015

REVISION	STANDARD	SUBJECT: SIGNING & MARKING DETAILS
6/14	S-1 SHT 1	GENERAL SIGNING NOTES
6/14	S-2 SHT 1	S & W BREAKAWAY POST SELECTION CHART
6/14	S-2 SHT 2	S & W BREAKAWAY POST INSTALLATION DETAILS
6/14	S-3 SHT 1	FLAT SHEET SIGNS SQUARE TUBE POST GENERAL NOTES
6/14	S-3 SHT 2	SINGLE POST FLAT SHEET RECTANGULAR SIGN ASSEMBLY - 12, 18 AND 24 INCH WIDTHS
6/14	S-3 SHT 3	SINGLE POST FLAT SHEET RECTANGULAR SIGN ASSEMBLY - 30, 36, 42 AND 54 INCH WIDTHS
6/14	S-3 SHT 4	TWO POST FLAT SHEET RECTANGULAR SIGN ASSEMBLY - 36, 42 AND 48 INCH WIDTHS
6/14	S-3 SHT 5	TWO POST FLAT SHEET RECTANGULAR SIGN ASSEMBLY - 54, 60 AND 72 INCH WIDTHS
6/14	S-3 SHT 6	TWO POST FLAT SHEET RECTANGULAR SIGN ASSEMBLY - 84 - 144 INCH WIDTHS
6/14	S-3 SHT 7	THREE POST FLAT SHEET RECTANGULAR SIGN ASSEMBLY - 48, 60 AND 72 INCH WIDTHS
6/14	S-3 SHT 8	THREE POST FLAT SHEET RECTANGULAR SIGN ASSEMBLY - 84 - 144 INCH WIDTHS
6/14	S-3 SHT 9	WARNING SIGN ASSEMBLY - SINGLE POST
6/14	S-3 SHT 10	WARNING SIGN ASSEMBLY - TWO POST
6/14	S-3 SHT 11	WARNING SIGN ASSEMBLY - THREE POST
6/14	S-3 SHT 12	MULTIPLE ROUTE MARKER ASSEMBLIES
6/14	S-3 SHT 13	SPECIAL SIGN ASSEMBLIES
6/14	S-3 SHT 14	STRINGER DETAILS FOR SQUARE TUBE POSTS
6/14	S-3 SHT 15	SQUARE TUBE SIGN POST FOUNDATION
6/14	S-3 SHT 16	SQUARE TUBE POST SLIP BASE DETAILS
6/14	S-4	W SHAPE BREAKAWAY POST FUSE PLATE AND HINGE DETAILS
6/14	S-5	W SHAPE BREAKAWAY POST DETAILS
6/14	S-6	S4x7.7 BREAKAWAY POST DETAILS
6/14	S-7 SHT 1	ALUMINUM EXTRUSION SIGN PANEL DETAILS
6/14	S-7 SHT 2	ALUMINUM EXTRUSION AUXILIARY SIGN INSTALLATION DETAILS
5/15	S-7 SHT 3	ALUMINUM EXTRUSION EXIT PANEL INSTALLATION DETAIL
6/14	S-8 SHT 1	FLAT SHEET ALUMINUM PANEL ON BREAKAWAY POSTS INSTALLATION DETAIL
6/14	S-8 SHT 2	ALUMINUM EXTRUSION SIGN TO PERFORATED POSTS INSTALLATION DETAIL
6/14	S-9 SHT 1	SIGN INSTALLATION ON POLE
6/14	S-9 SHT 2	SIGN INSTALLATION ON SIGNAL POLE
6/14	S-9 SHT 3	SIGN INSTALLATION ON POLE BAND-TYPE CLAMP
6/14	S-10	MILEPOST AND REFERENCE LOCATION SIGNS
6/14	S-11 SHT 1	TAPERED TUBE SIGN STRUCTURE CANTILEVER
6/14	S-11 SHT 2	TAPERED TUBE SIGN STRUCTURE CANTILEVER POST AND MAST ARM DETAILS
6/14	S-11 SHT 3	TAPERED TUBE SIGN STRUCTURE SINGLE BEAM
6/14	S-11 SHT 4	TAPERED TUBE SIGN STRUCTURE SINGLE BEAM POST AND BEAM DETAILS

REVISION	STANDARD	SUBJECT: SIGNING & MARKING DETAILS
6/14	S-12 SHT 1	TYPE A, B, AND DOWN ARROWS
6/14	S-12 SHT 2	TYPE C AND D ARROWS
6/14	S-12 SHT 3	C2 ARROW DETAIL
6/14	S-13	SIGN IDENTIFICATION DETAILS
6/14	S-14 SHT 1	ROTATING OPEN/CLOSED SIGN
6/14	S-14 SHT 2	ROTATING OPEN/CLOSED SIGN DETAILS
6/14	S-14 SHT 3	ROTATING OPEN/CLOSED SIGN MOUNTING DETAILS
6/14	S-15 SHT 1	FOLDING RECTANGULAR SIGN ASSEMBLY
6/14	S-15 SHT 2	FOLDING RECTANGULAR SIGN OPERATION
6/14	S-15 SHT 3	FOLDING DIAMOND SIGN ASSEMBLY
6/14	S-16 SHT 1	TEMPORARY WOOD POSTS
6/14	S-16 SHT 2	TEMPORARY WOOD POSTS SELECTION CHART
6/14	S-17	END OF ROAD BARRICADE
6/14	C-1	SAND BARREL CRASH CUSHION
6/14	C-2	SAND BARREL CRASH CUSHION TYPICAL INSTALLATION
6/14	C-3 SHT 1	PRECAST CONCRETE BARRIER STRUCTURAL DETAILS
6/14	C-3 SHT 2	PRECAST CONCRETE BARRIER PIN AND LOOP ASSEMBLY
6/14	C-4 SHT 1	MEDIAN CROSSOVER
6/14	C-4 SHT 2	TYPICAL END TREATMENTS FOR DETOURS USING TEMPORARY CONCRETE BARRIER (TCB)
6/14	C-5 SHT 1	APPROACH PLATE AND TRANSITION SECTION FOR TEMPORARY CONCRETE BARRIER
6/14	C-5 SHT 2	APPROACH PLATE AND TRANSITION SECTION FOR TEMPORARY CONCRETE BARRIER

ADOT STANDARD DRAWINGS			
REVISION DATES and STANDARD NO.'s REVIEW			
SIGNING & MARKING STANDARDS		NAME Quinn Farol	DATE December 2016
PROJECT NO. 0000 PN SUP T0022 01C		IB-2 OF 55	
RECORD DRAWING DATA	FEDERAL AID NO. SUP-0(202)T	REC. DWG. DATE	OF

No.1 DESCRIPTION OF REVISION

MADE BY

DATE

No.2 DESCRIPTION OF REVISION

MADE BY

DATE

F.H.W.A. REGION	STATE	PROJECT NO.	SHEET NO.	TOTAL SHEETS	RECORD DRAWING
9	ARIZ.	SUP-0(202)T	2	55	
0000 PN SUP					

MIDPOINT OF PROJECT

Central Zone

State Plane Coordinates

X = 746,451

Y = 832,679

The average project elevation is 2,887 ft.

INDEX OF SHEETS

Sheet No.	Sheet Type
1	Face Sheet
1B	Traffic Signing & Marking Standards
2	Maintenance of Traffic
3	Signing Notes and Quantities
4	Project Key Map
5-10	Location Maps
11-44	Sign Summary
45-53	Sign Formats
54	Federal ID Detail
55	Sign Identification Detail

MAINTENANCE OF TRAFFIC			
ACTIVITY NO.	CONSTRUCTION ACTIVITY	TRAFFIC CONTROL	COMMENTS
1.	Perform all sign installation related work.	Traffic control shall be as shown in Figures 6H-3, 6H-6, 6H-18, and 6H-22 of the MUTCD.	Use flagging services and local enforcement officer as needed with the approval of the Engineer.

NOTES:

1. The contractor shall perform the work in the most expeditious manner consistant with the plans and special provisions with approval of the Engineer.

REFERENCES:

1. FHWA Manual on Uniform Traffic Control Devices (MUTCD) (2009 Edition)
2. ADOT Traffic Control Design Guidelines (TCDG) (2010 Edition, Current Revision)

		NAME	DATE	ARIZONA DEPARTMENT OF TRANSPORTATION INFRASTRUCTURE DELIVERY AND OPERATIONS DIVISION TRAFFIC DESIGN SECTION	
DESIGN	SA, OF		12/16		
DRAWN	SA, OF		12/16		
CHECKED	OF		12/16		
TEAM LEADER	TT		12/16	MAINTENANCE OF TRAFFIC	
ROUTE		LOCATION		EXP. RES. 06/30/2018	
Various		TOWN OF SUPERIOR - VARIOUS LOCATIONS		SHEET 1 OF 1	
TRACS NO. T0022 OIC			SUP-0(202)T		___ OF ___

No.1 | DESCRIPTION OF REVISION

MADE BY

DATE

No.2 | DESCRIPTION OF REVISION

MADE BY

DATE

F.H.W.A. REGION	STATE	PROJECT NO.	SHEET NO.	TOTAL SHEETS	RECORD DRAWING
9	ARIZ.	SUP-0(202)T	3	55	

0000 PN SUP

SIGNING NOTES:

- All signs shall be in compliance with the 2009 Manual on Uniform Traffic Control Devices (MUTCD), the current edition of the ADOT Signing and Marking Standard Drawings, and the current edition of the ADOT Traffic Engineering Manual of Approved Signs (MOAS).
- The bottom of each sign shall be at least 7 feet above the nearest edge of pavement and at least 7 feet above the ground under the sign. In areas where there are no sidewalks, trails, pedestrian paths or curbs, the bottom of each sign shall be not less than 5 feet above nearest edge of pavement.
- The contractor shall submit shop drawings for signing items. The contractor shall not order nor install these items prior to obtaining approval of the shop drawings by both the Engineer and the Town of Superior.
- The location of signs and posts are as per the sign summary sheet. The contractor shall verify sign locations and actual post lengths with the Engineer prior to constructing the foundations for the sign supports.
- The contractor shall not disturb any signs, supports or other roadside equipment not specifically indicated in the sign summary sheets, unless required to perform the work or directed by the Engineer. In the event that a sign panel not indentified for replacement is mounted on the pole that is being replaced, the contractor shall carefully remove the sign from the post that is to be removed and install it on the new post in a similar fashion. This sign relocation work will not be measured or paid seperately with the cost being considered as included in the cost of contract items.
- Existing signs shall not be removed until new signs are ready for immediate installation and final sign insallation shall be approved by the the Engineer.



APPROXIMATE SIGNING QUANTITIES

ITEM NO.	DESCRIPTION	UNIT	TOTAL
2020047	Removal of Signs	Each	42
6070038	Slip Base (2 1/2T)	Each	42
6070060	Foundation for Sign Post (Concrete)	Each	42
6070057	Sign Post (Perforated) (2 1/2T)	L. Ft.	504
6080005	Warning, Marker, or Regulatory Sign Panel	Sq. Ft.	3,556
6080025	Flat Sheet Aluminum Sign Panel	Sq. Ft.	739
9240119	Miscellaneous Work (Street Sign Mounting Hardware)	Each	405

DESIGN	SA, OF	12/16	ARIZONA DEPARTMENT OF TRANSPORTATION INFRASTRUCTURE DELIVERY AND OPERATIONS DIVISION TRAFFIC DESIGN SECTION	
DRAWN	SA, OF	12/16		
CHECKED	OF	12/16		
TEAM LEADER	TT	12/16		
			SIGNING NOTES AND QUANTITIES	
ROUTE	Various		LOCATION	TOWN OF SUPERIOR - VARIOUS LOCATIONS
TRACS NO. T0022 OIC			SUP-0(202)T	
			EXP. DRES. 06/30/2018 SHEET 1 OF 1 OF	

F.H.W.A. REGION	STATE	PROJECT NO.	SHEET NO.	TOTAL SHEETS	RECORD DRAWING
9	ARIZ.	SUP-0(202)T	4	55	

0000 PN SUP

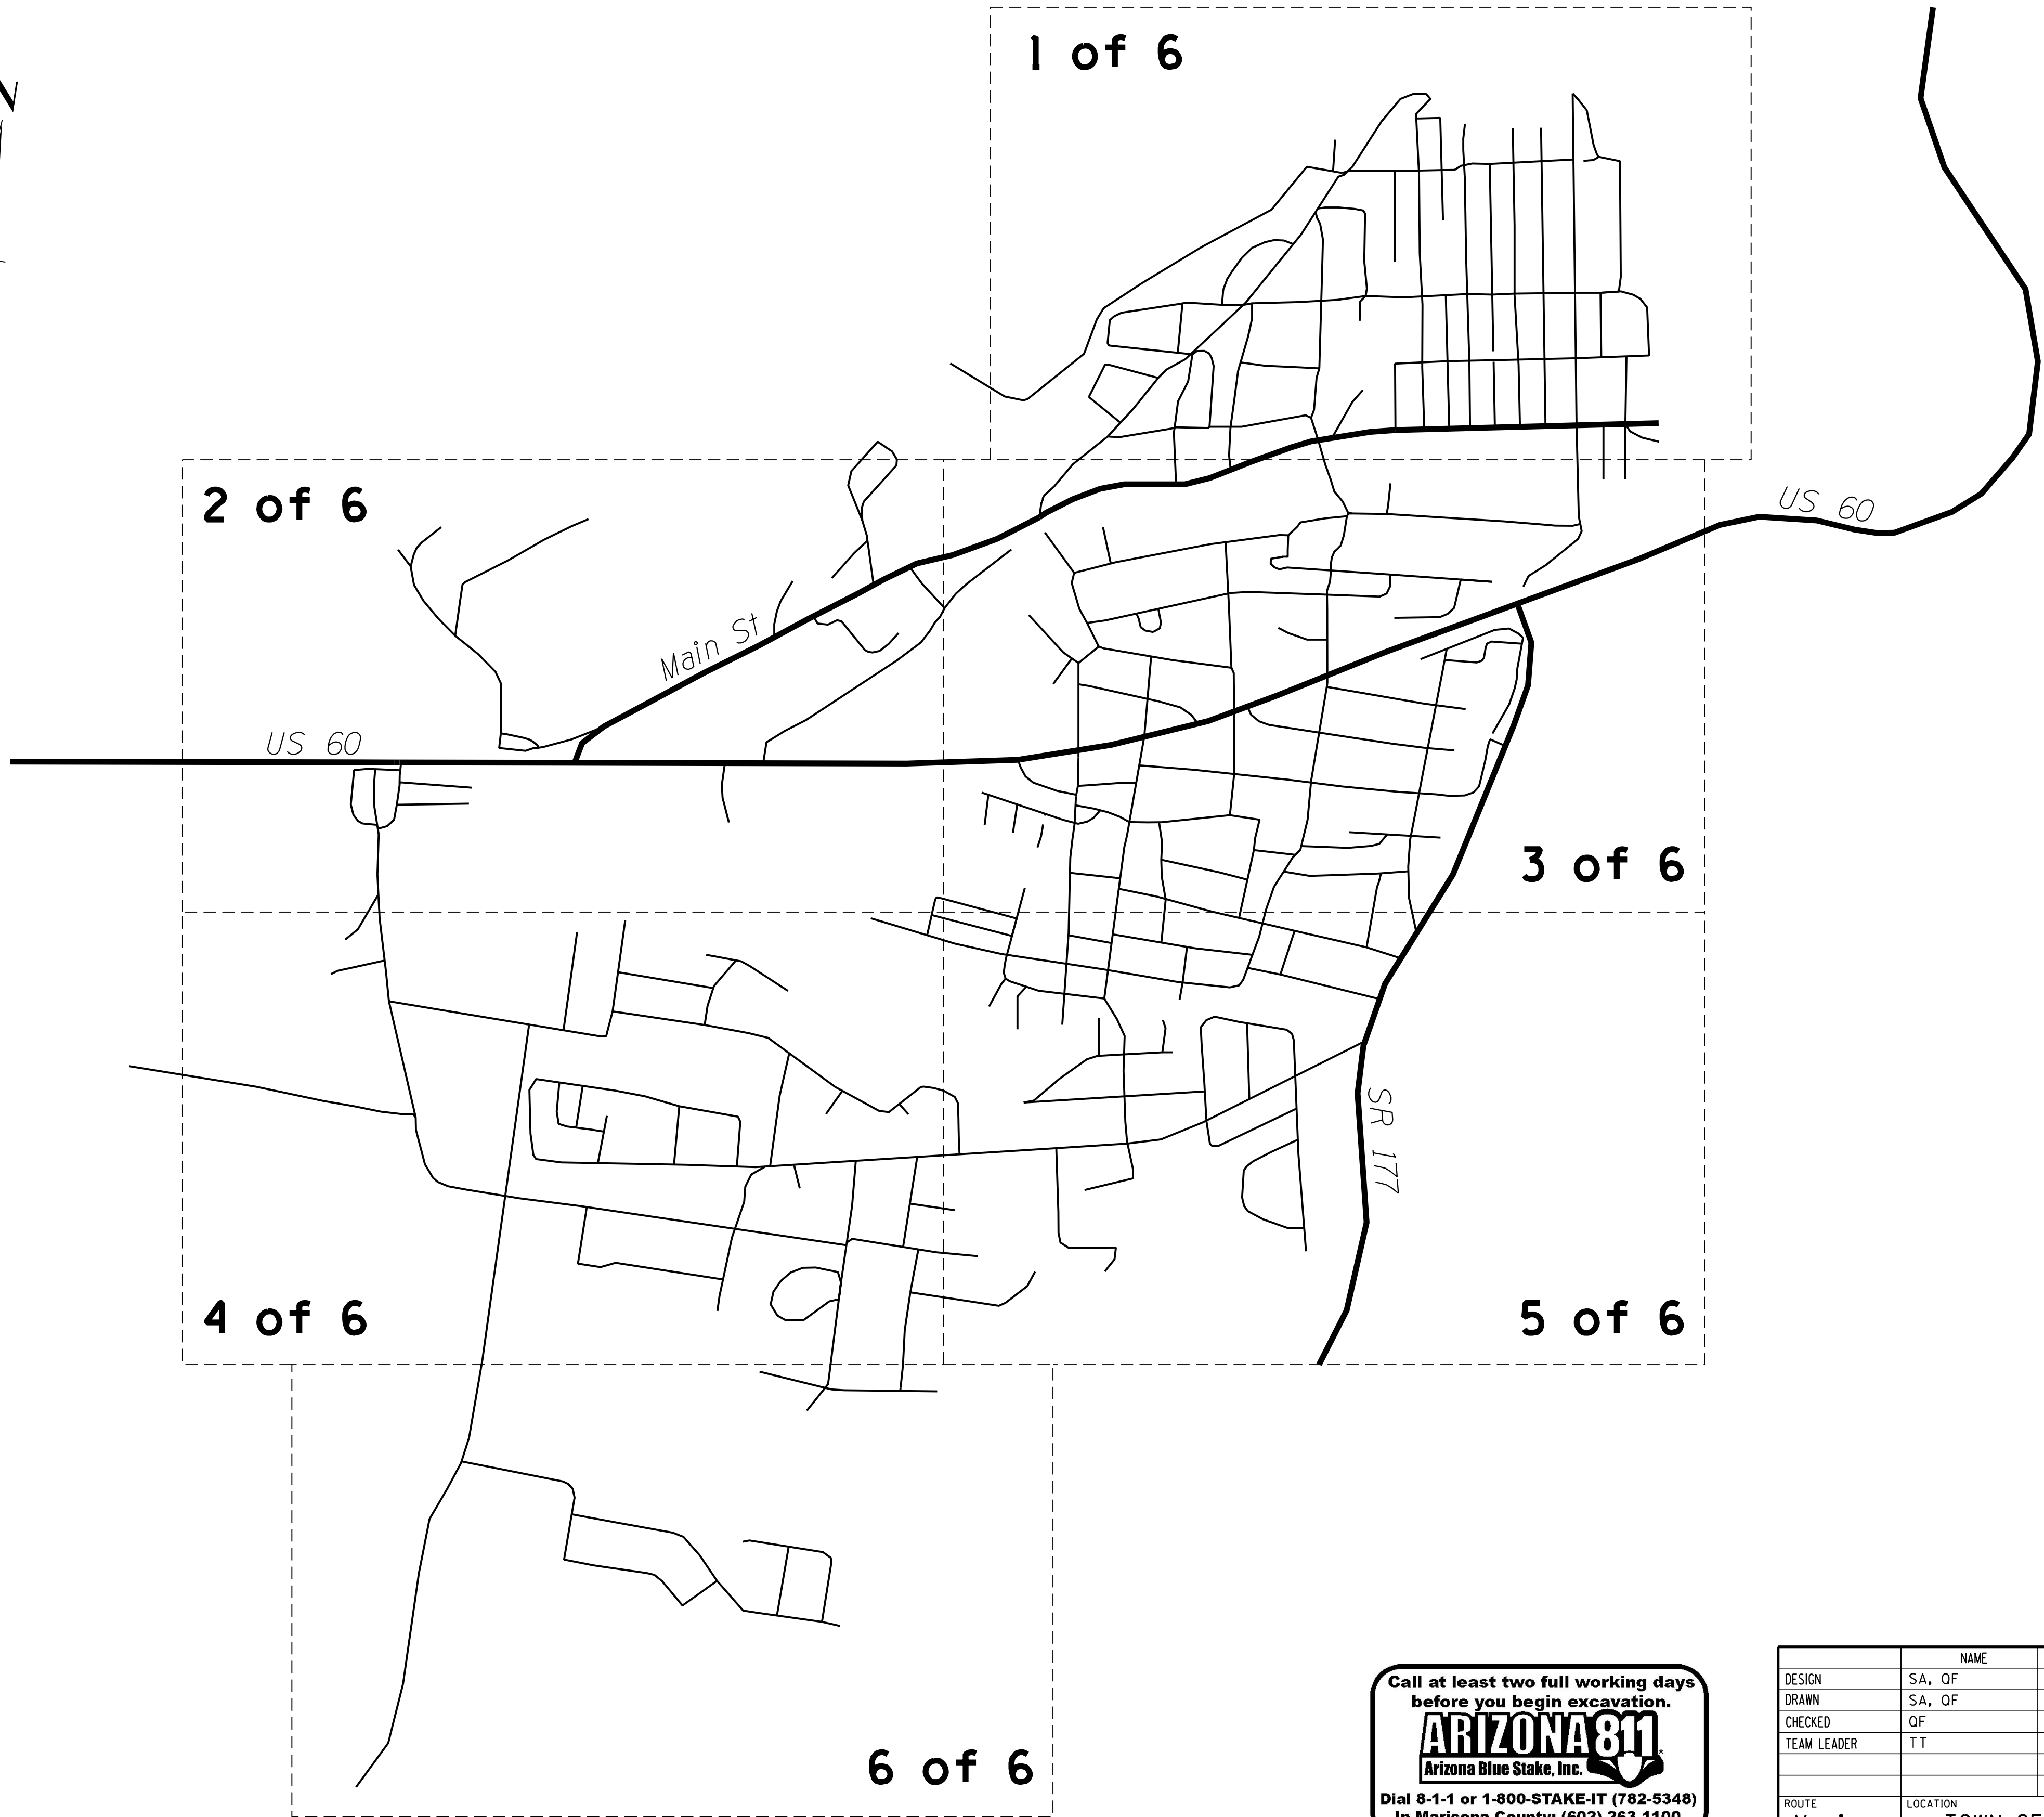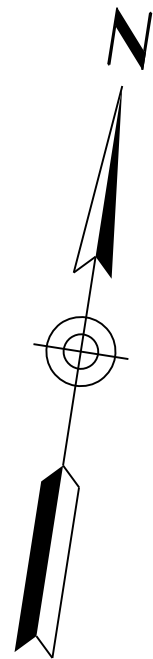

Call at least two full working days
before you begin excavation.

ARIZONA811
Arizona Blue Stake, Inc.

Dial 8-1-1 or 1-800-STAKE-IT (782-5348)
In Maricopa County: (602) 263-1100

DESIGN		SA, OF	12/16	ARIZONA DEPARTMENT OF TRANSPORTATION INFRASTRUCTURE DELIVERY AND OPERATIONS DIVISION TRAFFIC DESIGN SECTION	
DRAWN		SA, OF	12/16		
CHECKED		OF	12/16		
TEAM LEADER		TT	12/16		
ROUTE		Various		TOWN OF SUPERIOR - VARIOUS LOCATIONS	
TRACS NO.		T0022 OIC		SUP-0(202)T	

NO.1 DESCRIPTION OF REVISION
DATE
MADE BY
NO.2 DESCRIPTION OF REVISION
DATE
MADE BY


Call at least two full working days
before you begin excavation.

ARIZONA 811
Arizona Blue Stake, Inc.

Dial 8-1-1 or 1-800-STAKE-IT (782-5348)
In Maricopa County: (602) 263-1100

F.H.W.A. REGION	STATE	PROJECT NO.	SHEET NO.	TOTAL SHEETS	RECORD DRAWING
9	ARIZ.	SUP-0(202)T	5	55	

0000 PN SUP

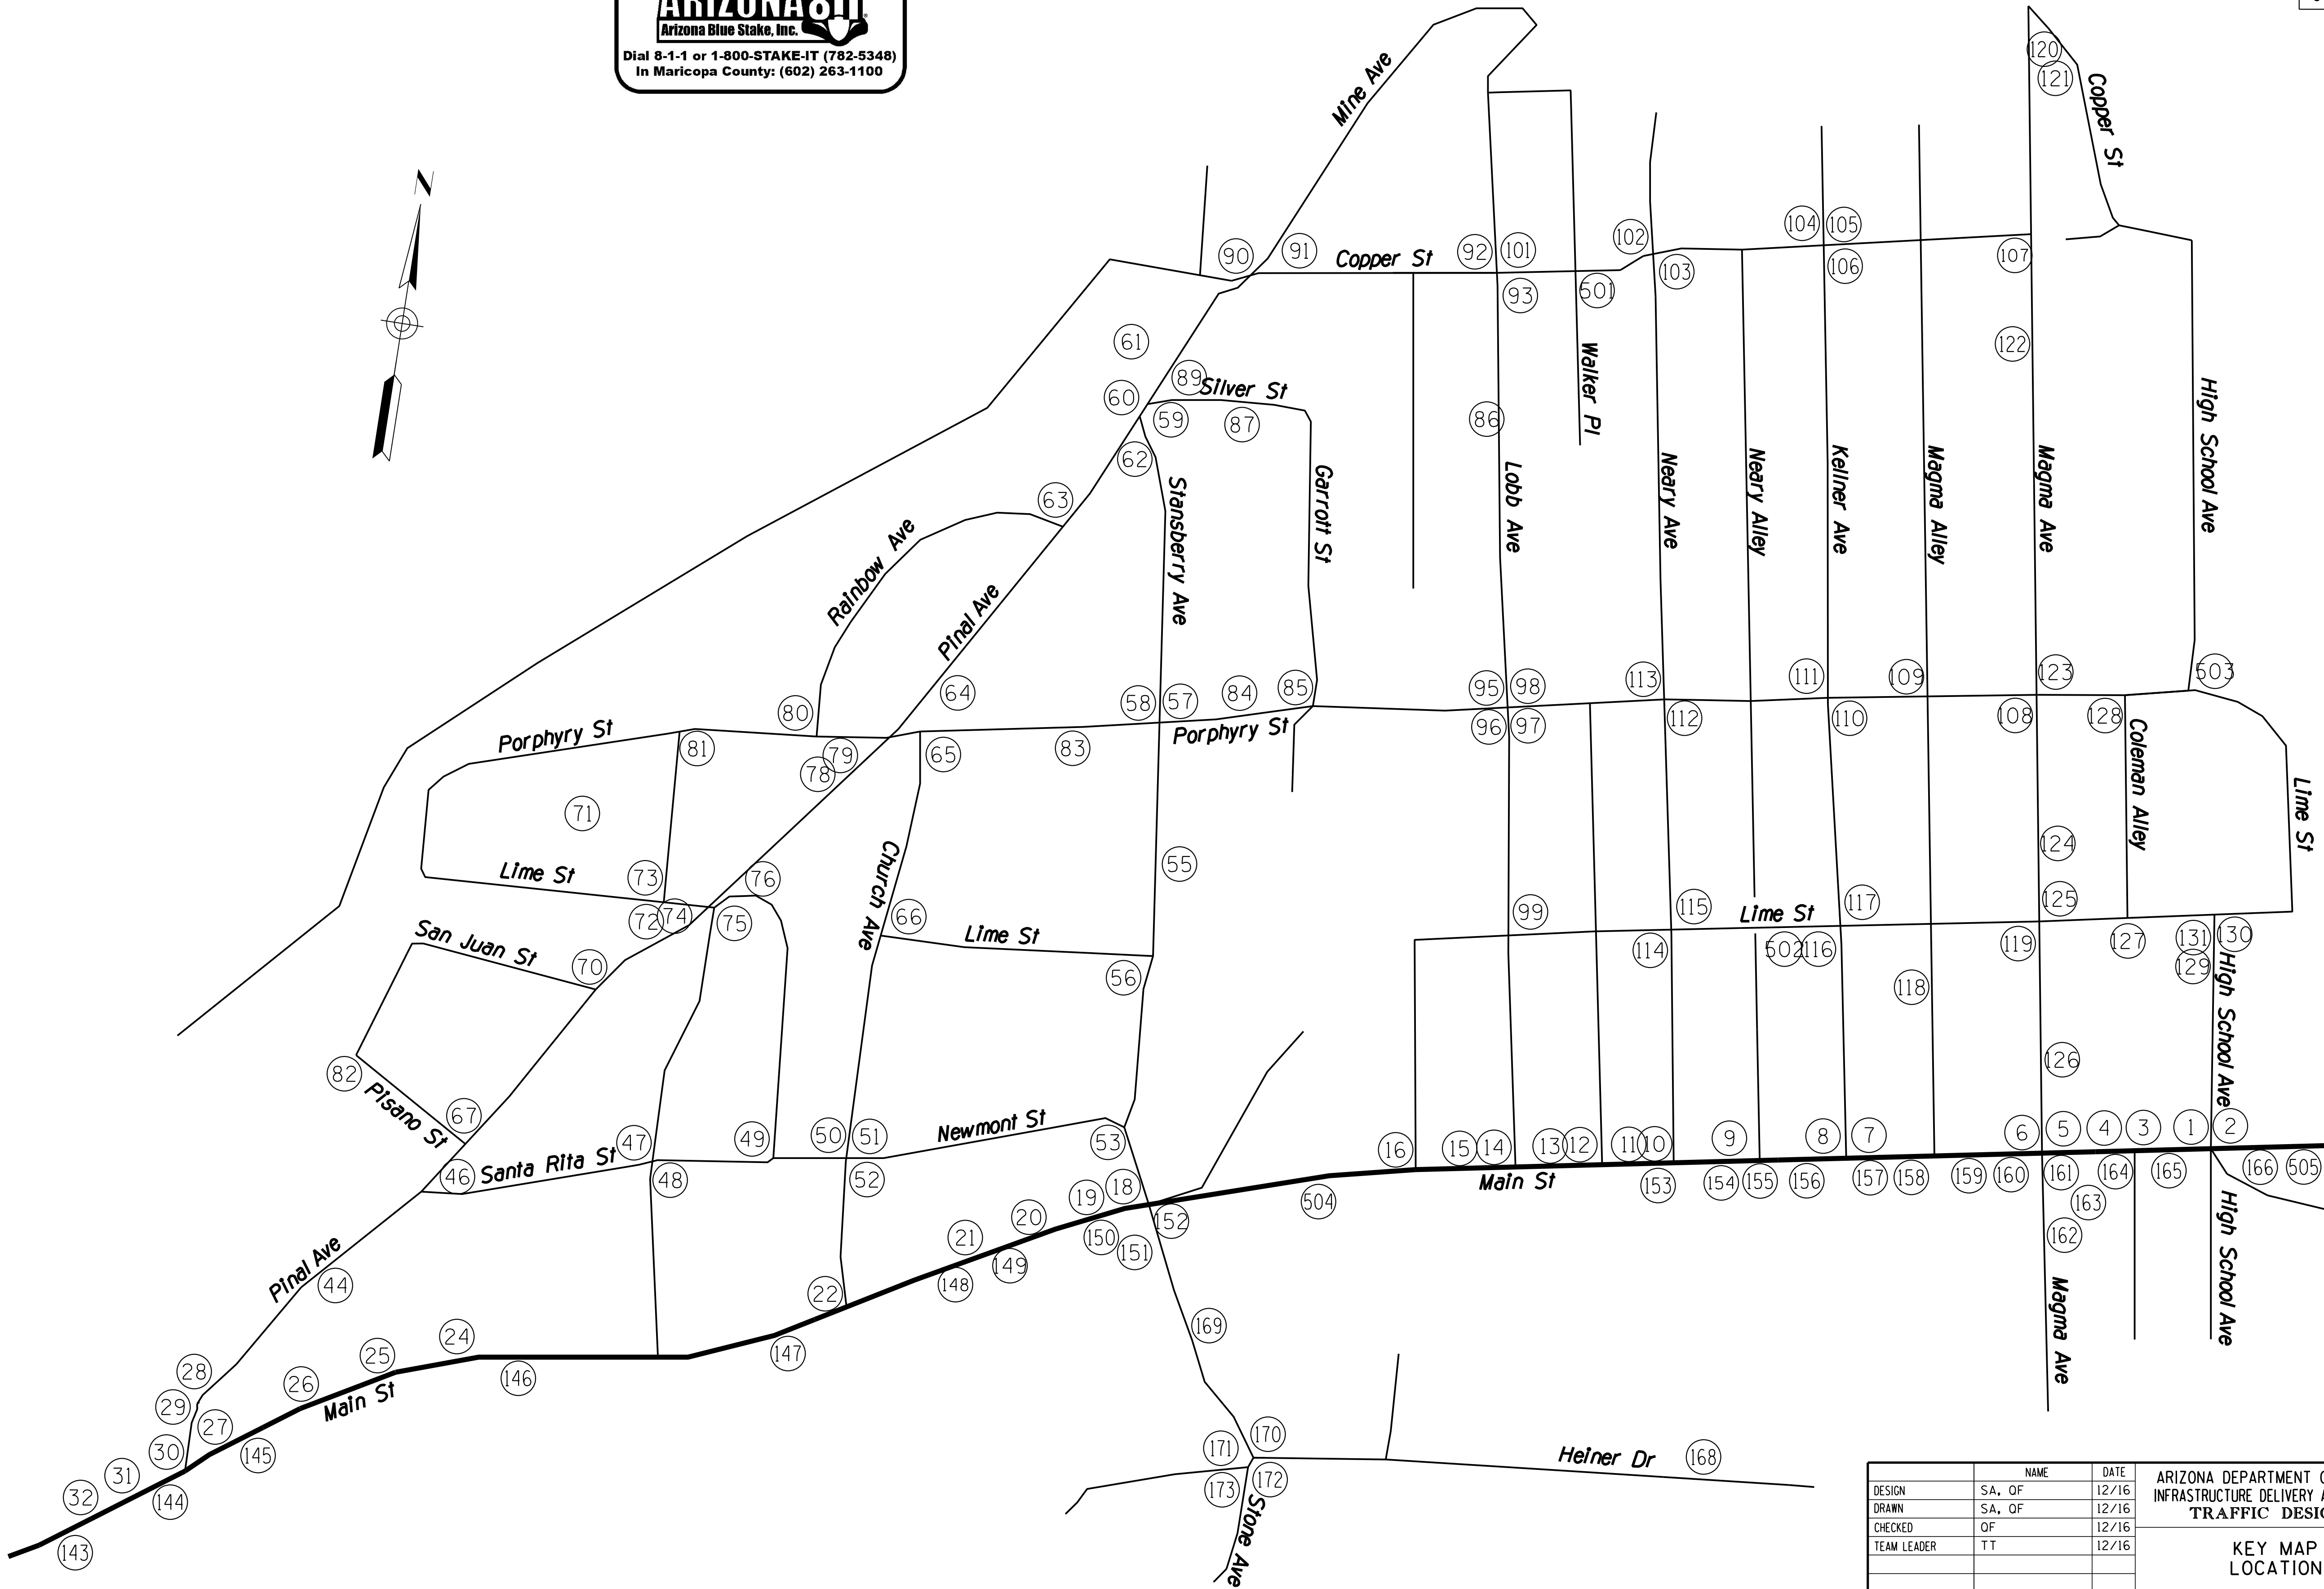


DESIGN		NAME	DATE	ARIZONA DEPARTMENT OF TRANSPORTATION INFRASTRUCTURE DELIVERY AND OPERATIONS DIVISION TRAFFIC DESIGN SECTION KEY MAP DETAIL LOCATION 1 OF 6	
DRAWN		SA, OF	12/16		
CHECKED		SA, OF	12/16		
TEAM LEADER		OF	12/16		
		TT	12/16		
ROUTE		LOCATION		EXPIRES 06/30/2018 SHEET 2 OF 7	
Various		TOWN OF SUPERIOR - VARIOUS LOCATIONS			
TRACS NO. T0022 OIC			SUP-0(202)T		OF



F.H.W.A. REGION	STATE	PROJECT NO.	SHEET NO.	TOTAL SHEETS	RECORD DRAWING
9	ARIZ.	SUP-0(202)T	7	55	

0000 PN SUP

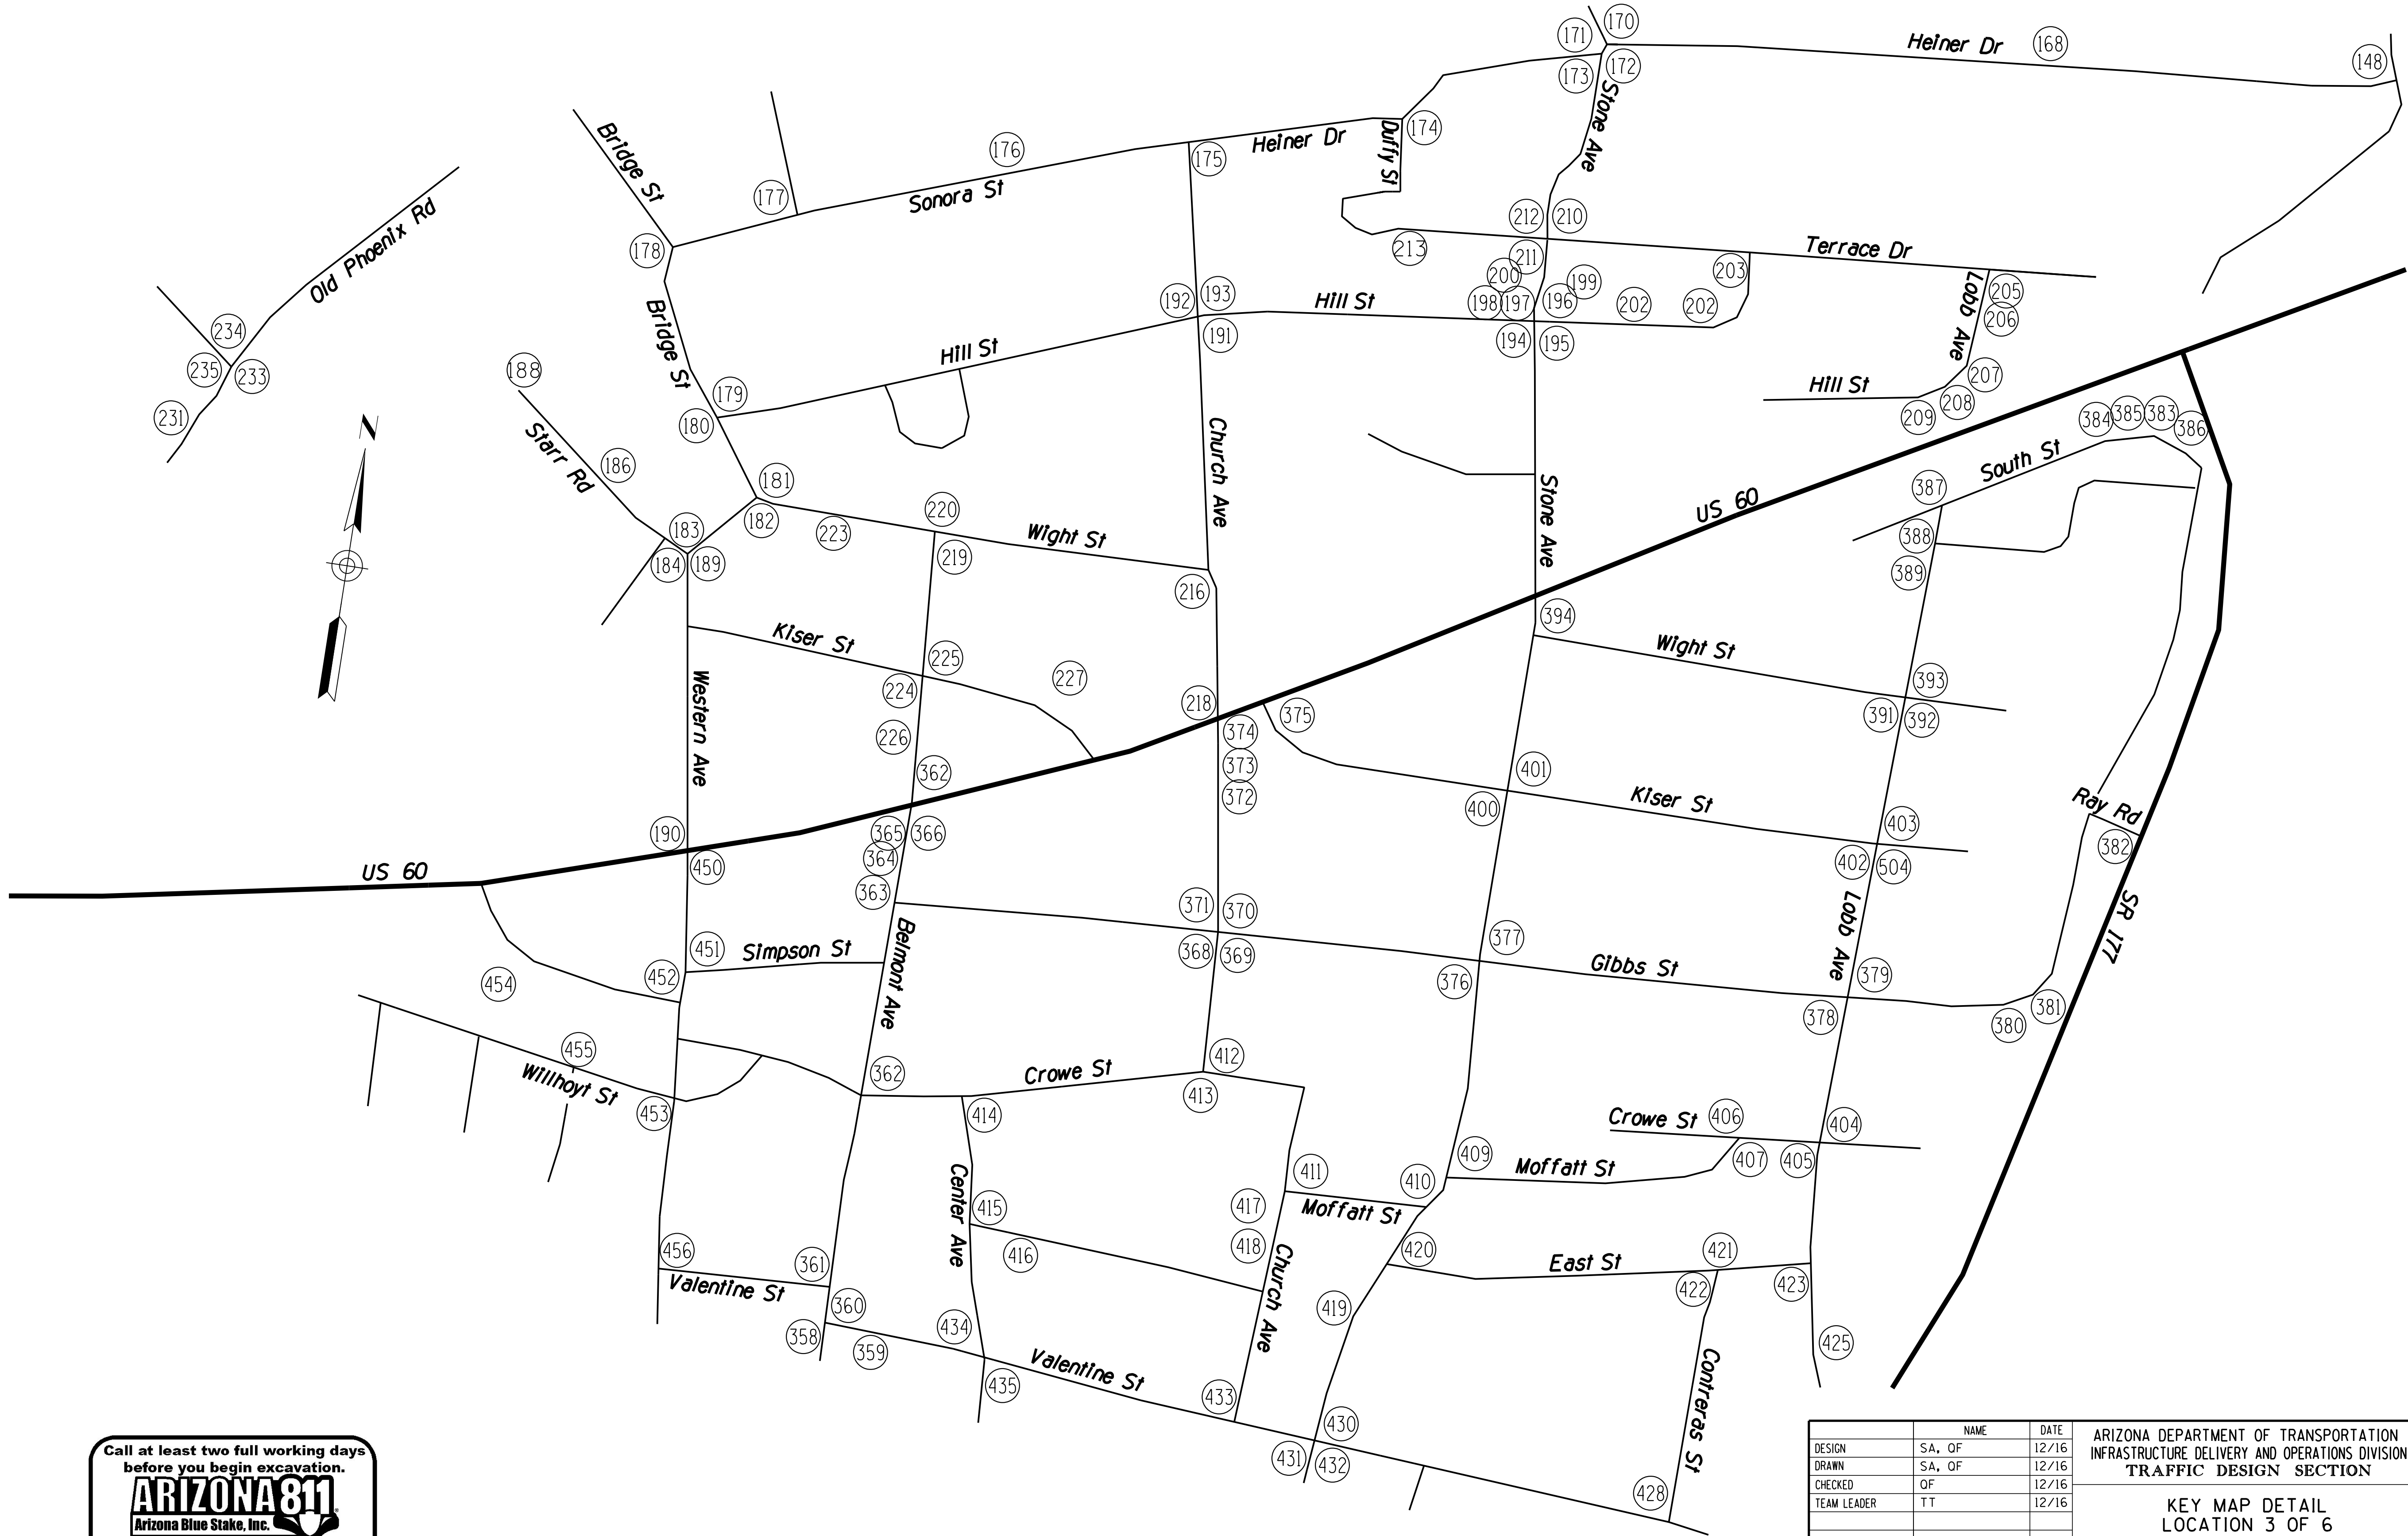

Call at least two full working days
before you begin excavation.

ARIZONA811
Arizona Blue Stake, Inc.

Dial 8-1-1 or 1-800-STAKE-IT (782-5348)
In Maricopa County: (602) 263-1100


	NAME	DATE	ARIZONA DEPARTMENT OF TRANSPORTATION INFRASTRUCTURE DELIVERY AND OPERATIONS DIVISION TRAFFIC DESIGN SECTION	
DESIGN	SA, OF	12/16		
DRAWN	SA, OF	12/16		
CHECKED	OF	12/16		
TEAM LEADER	TT	12/16		
			KEY MAP DETAIL LOCATION 3 OF 6	
ROUTE	LOCATION	TOWN OF SUPERIOR - VARIOUS LOCATIONS		
Various				
TRACS NO. T0022 OIC		SUP-0(202)T		

Professional Engineer
53346
QUINN REEGAN
FAROL
Signed *Quinn Reegan*
ARIZONA, U.S.A.

EXPIRES 06/30/2018
SHEET 4 OF 7
OF

F.H.W.A. REGION	STATE	PROJECT NO.	SHEET NO.	TOTAL SHEETS	RECORD DRAWING
9	ARIZ.	SUP-0(202)T	8	55	

0000 PN SUP

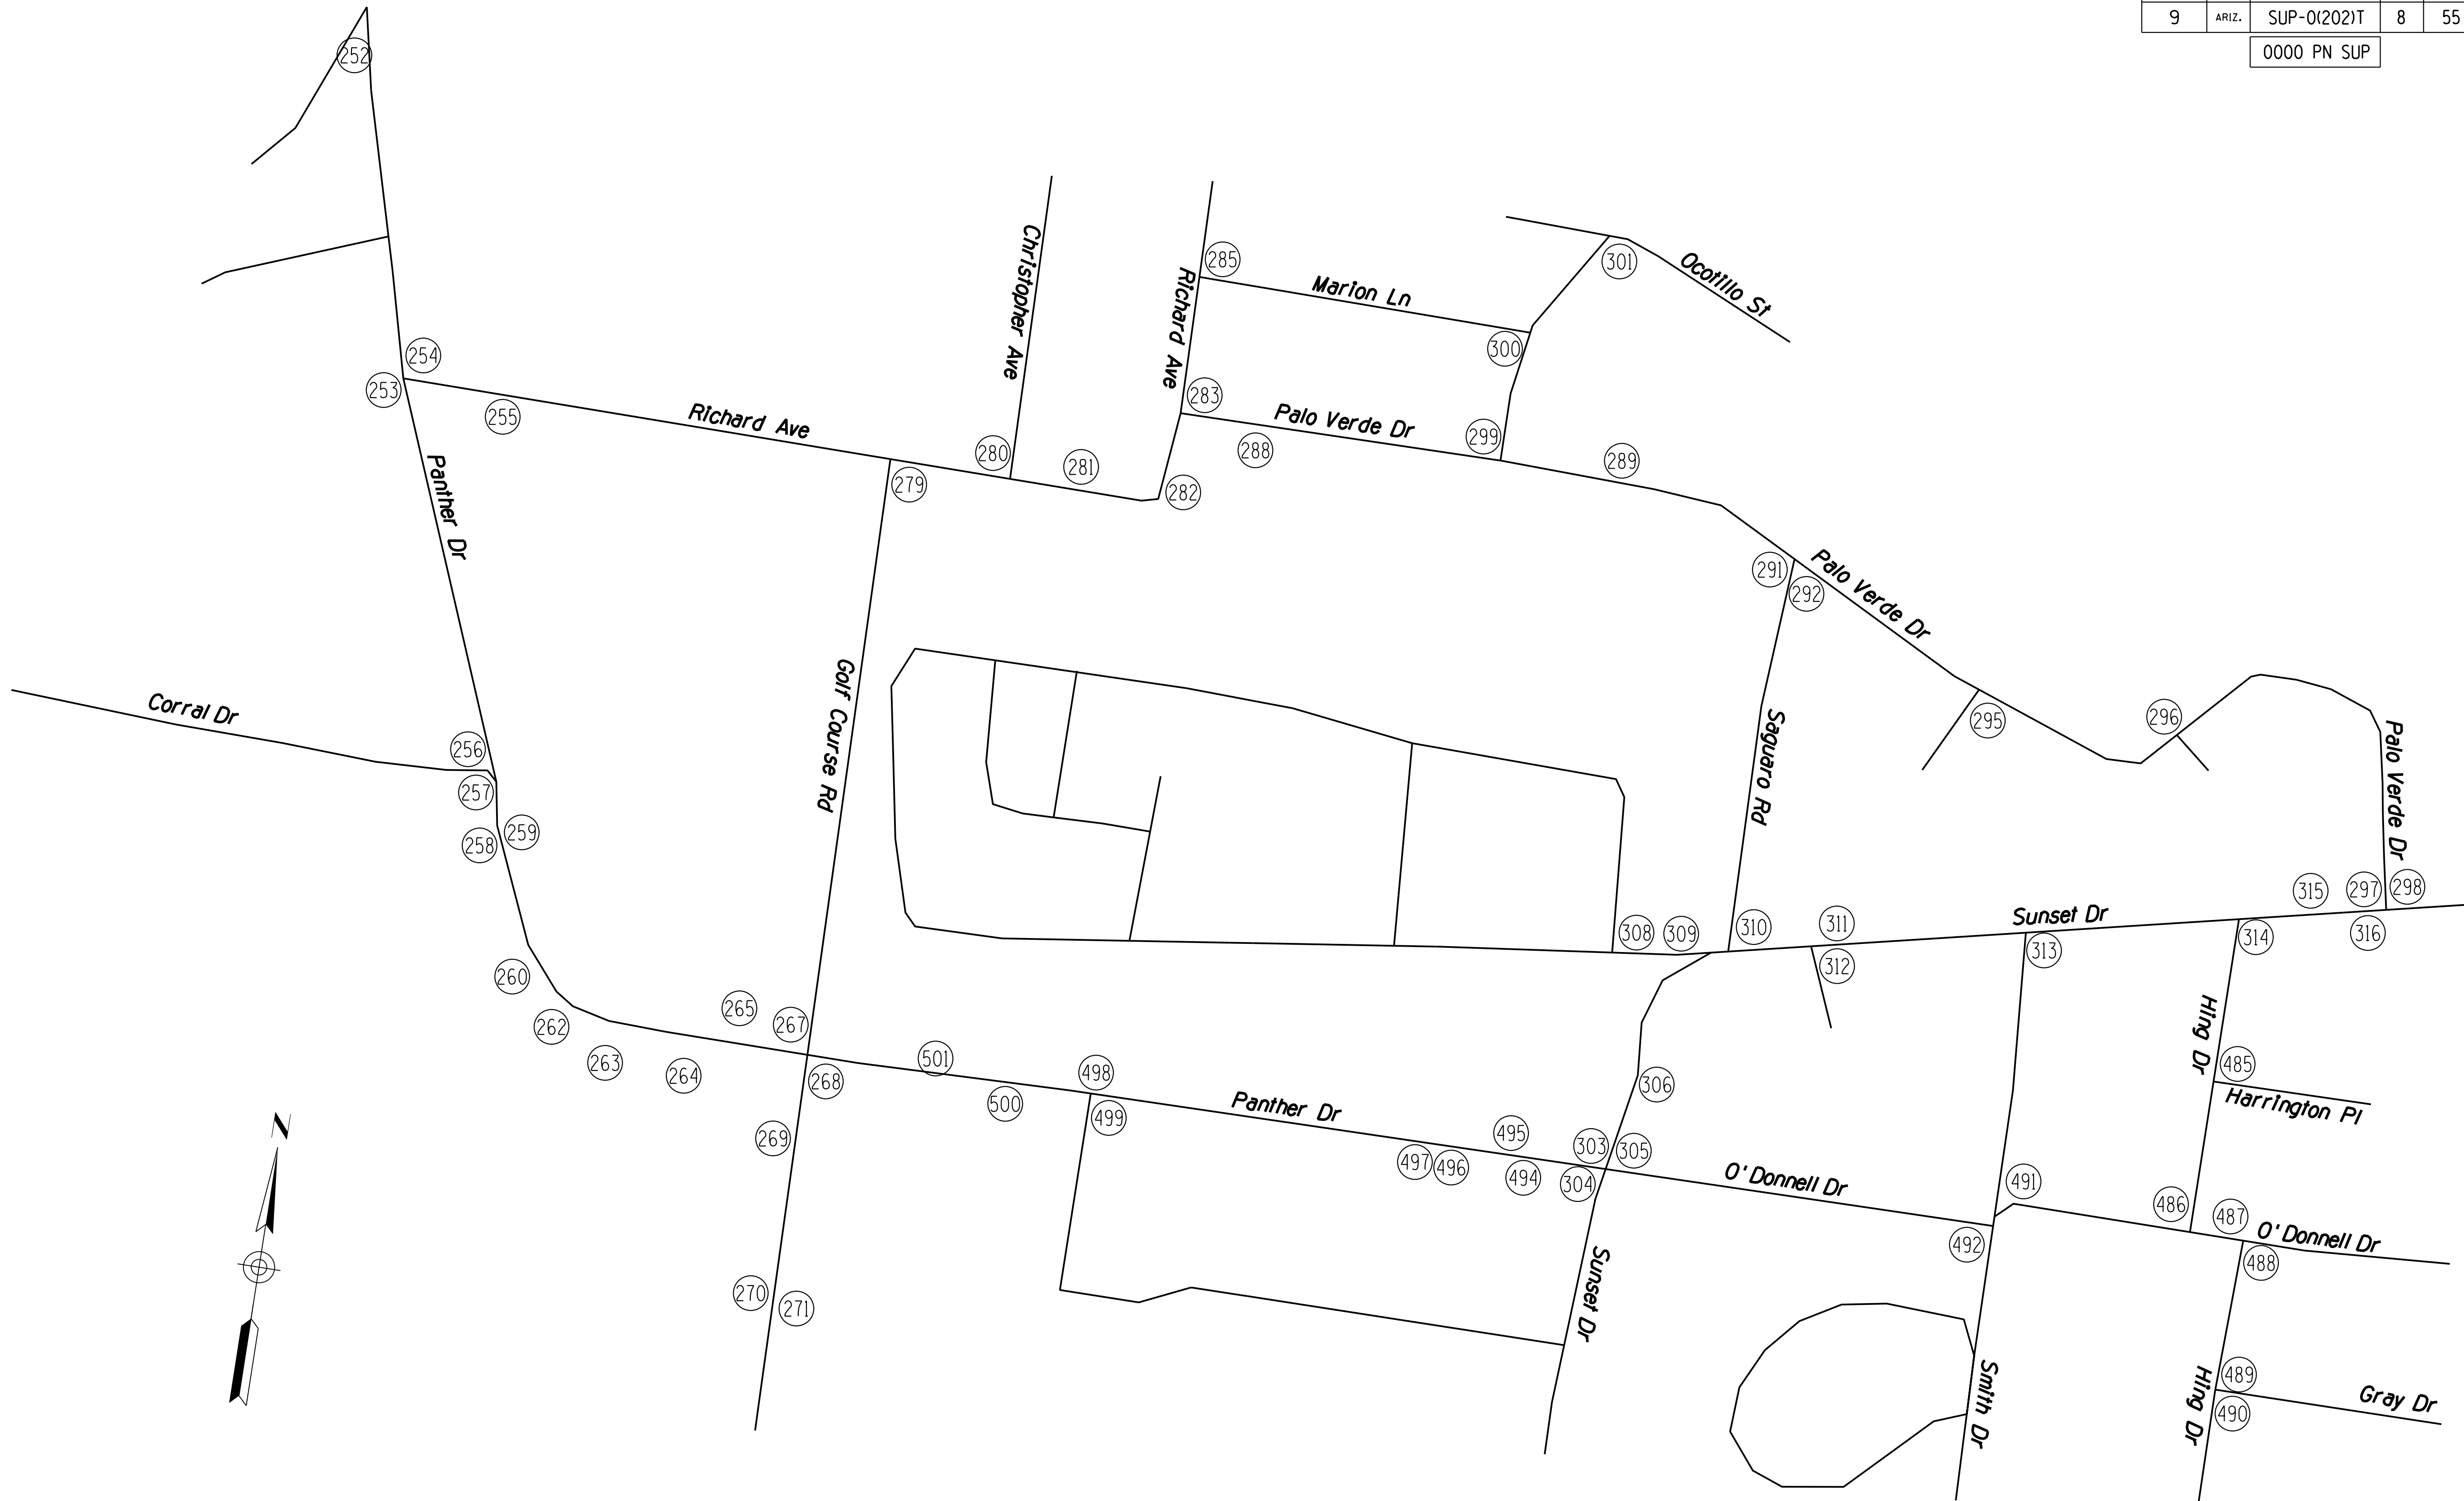


Call at least two full working days
before you begin excavation.

ARIZONA 811
Arizona Blue Stake, Inc.

Dial 8-1-1 or 1-800-STAKE-IT (782-5348)
In Maricopa County: (602) 263-1100

DESIGN	SA, OF	DATE	12/16
DRAWN	SA, OF	DATE	12/16
CHECKED	OF	DATE	12/16
TEAM LEADER	TT	DATE	12/16
ARIZONA DEPARTMENT OF TRANSPORTATION INFRASTRUCTURE DELIVERY AND OPERATIONS DIVISION TRAFFIC DESIGN SECTION			
KEY MAP DETAIL LOCATION 4 OF 6			
ROUTE	Various		
LOCATION	TOWN OF SUPERIOR - VARIOUS LOCATIONS		
TRACS NO. T0022 OIC		SUP-0(202)T	
		OF	

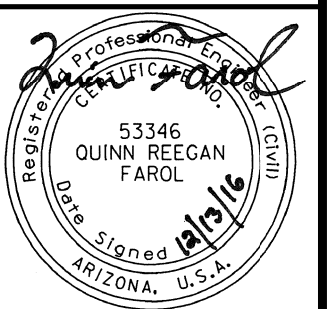

EXPIRES 06/30/2018
SHEET 5 OF 7

F.H.W.A. REGION	STATE	PROJECT NO.	SHEET NO.	TOTAL SHEETS	RECORD DRAWING
9	ARIZ.	SUP-0(202)T	9	55	

0000 PN SUP



Call at least two full working days
before you begin excavation.


ARIZONA 811
Arizona Blue Stake, Inc.

Dial 8-1-1 or 1-800-STAKE-IT (782-5348)
In Maricopa County: (602) 263-1100

	NAME	DATE	ARIZONA DEPARTMENT OF TRANSPORTATION INFRASTRUCTURE DELIVERY AND OPERATIONS DIVISION TRAFFIC DESIGN SECTION		
DESIGN	SA, OF	12/16			
DRAWN	SA, OF	12/16			
CHECKED	OF	12/16			
TEAM LEADER	TT	12/16			
			KEY MAP DETAIL LOCATION 5 OF 6		
ROUTE	LOCATION		TOWN OF SUPERIOR - VARIOUS LOCATIONS		EXPIRES 06/30/2018 SHEET 6 OF 7
Various					
TRACS NO. T0022 OIC			SUP-0(202)T		___ OF ___

F.H.W.A. REGION	STATE	PROJECT NO.	SHEET NO.	TOTAL SHEETS	RECORD DRAWING
9	ARIZ.	SUP-0(202)T	10	55	

0000 PN SUP

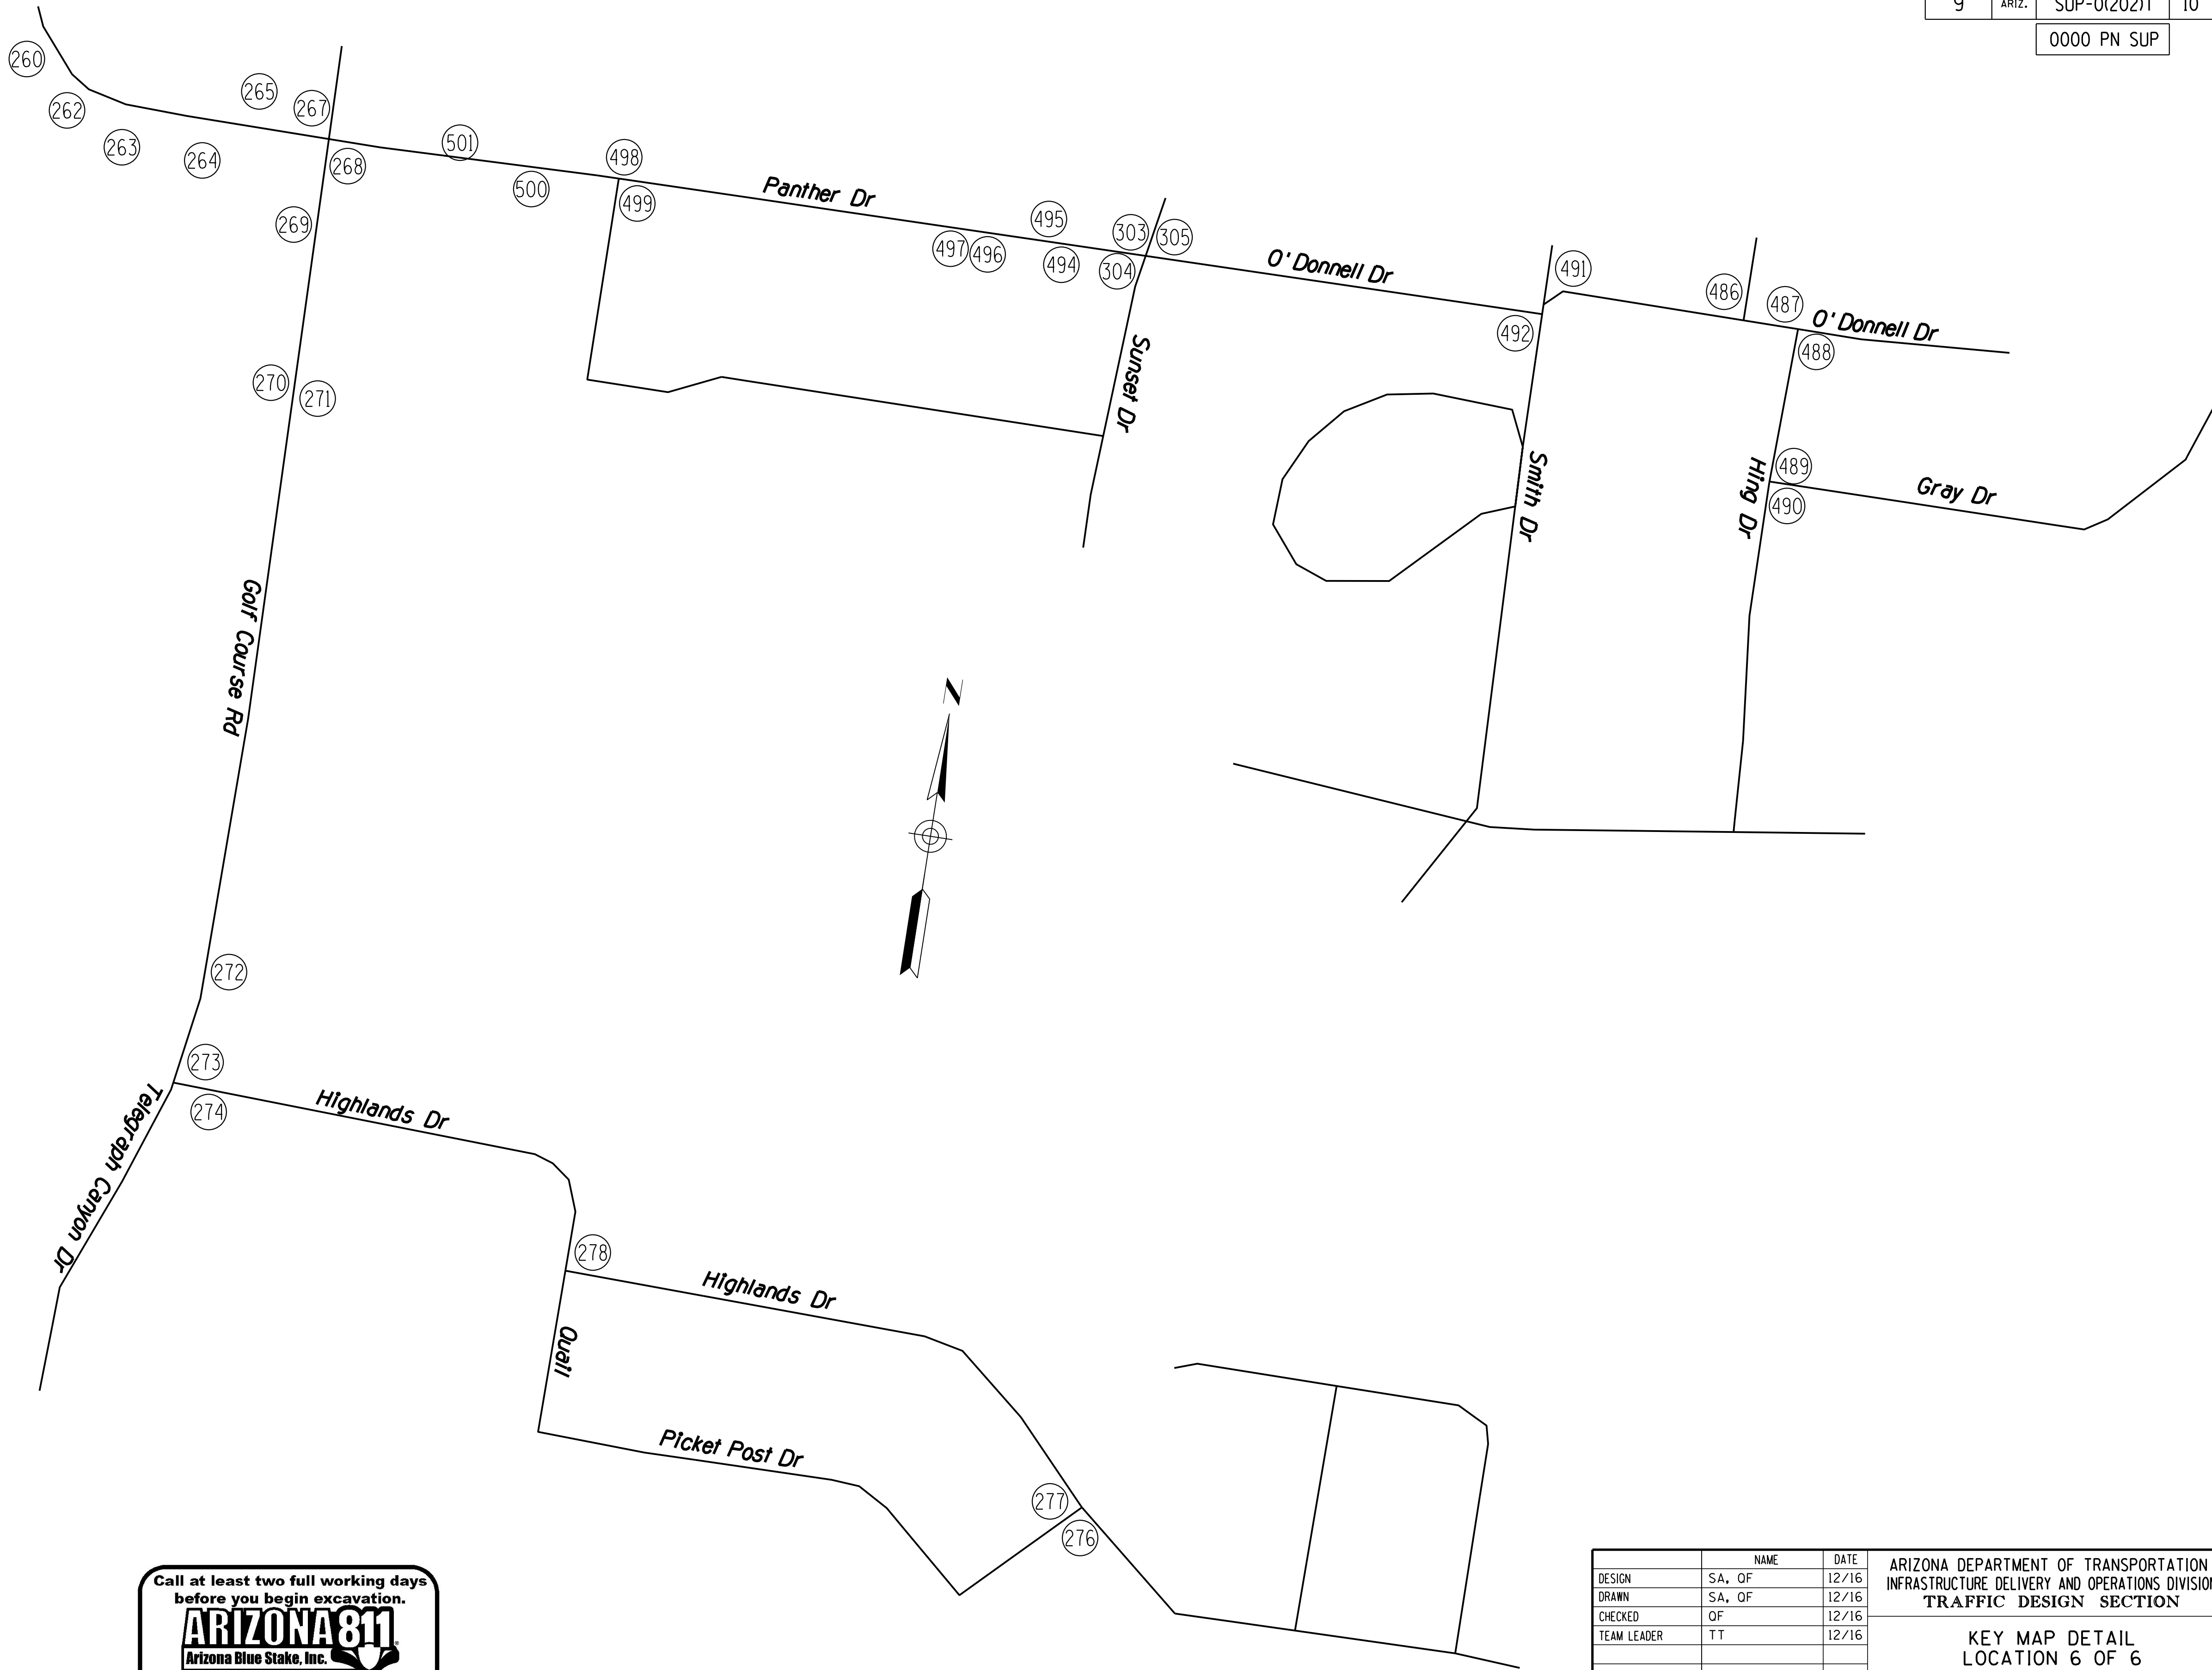

Call at least two full working days
before you begin excavation.

ARIZONA811
Arizona Blue Stake, Inc.

Dial 8-1-1 or 1-800-STAKE-IT (782-5348)
In Maricopa County: (602) 263-1100

		NAME	DATE	ARIZONA DEPARTMENT OF TRANSPORTATION INFRASTRUCTURE DELIVERY AND OPERATIONS DIVISION TRAFFIC DESIGN SECTION		
DESIGN	SA, OF	12/16				
DRAWN	SA, OF	12/16				
CHECKED	OF	12/16				
TEAM LEADER	TT	12/16				
				KEY MAP DETAIL LOCATION 6 OF 6		
ROUTE		LOCATION				
Various		TOWN OF SUPERIOR - VARIOUS LOCATIONS				EXPIRES 06/30/2018
						SHEET 7 OF 7
TRACS NO. T0022 OIC			SUP-0(202)T			___ OF ___

Professional Engineer
53346
QUINN REEGAN
FAROL
06/10/16
Signed
ARIZONA, U.S.A.

EXPIRES 06/30/2018
SHEET 7 OF 7

[illegible]

DATE

MADE BY

NO.2 DESCRIPTION OF REVISION

DATE

MADE BY

NO.1 DESCRIPTION OF REVISION

Location #	Primary St	Cross St	Reference Location	Direction of Sign Face	MOAS Sign Code	Work					Offset (ft)	Mounting Height (ft)	Background Color	Panel						Ground Mounted				Top Cap Bracket	Cross Bracket	F.H.W.A. REGION 9 ARIZ. PROJECT NO. SUP-0(202)T SHEET NO. 28 TOTAL SHEETS 55 RECORD DRAWING 0000 PN SUP																			
						New Install	Existing							Legend or Sign Description	Width (in)	Height (in)	Area (sq ft)	Type	Min Sheeting Type	Bid Item	New Foundation	New Slip Base	Post																						
							Replace Panel	Relocate Panel	Remove	To Remain													Post Type	Total Length (ft)																					
																											Remarks	Latitude	Longitude																
259	Corral Dr	Panther Dr	East Side	Exst	R2-1	1							White	Speed Limit (25)	30	36	7.5	RWM	XI	6080005			2S					33.27986944	-111.1156306																
260	Panther Dr	Golf Course Rd	South Side	Exst	W1-8	1							Yellow	Chevron	18	24	3.0	RWM	XI	6080005			2S					33.27926667	-111.1153																
+	+	

F.H.W.A. REGION	STATE	PROJECT NO.	SHEET NO.	TOTAL SHEETS	RECORD DRAWING
9	ARIZ.	SUP-0(202)T	29	55	
0000 PN SUP					

Location #	Primary St	Cross St	Reference Location	Direction of Sign Face	MOAS Sign Code	Work					Offset (ft)	Mounting Height (ft)	Background Color	Panel					Ground Mounted					Top Cap Bracket	Cross Bracket	Remarks	Latitude	Longitude	
						New Install	Existing			To Remain				Legend or Sign Description	Width (in)	Height (in)	Area (sq ft)	Type	Min Sheeting Type	Bid Item	New Foundation	New Slip Base	Post						
							Replace Panel	Relocate Panel	Remove														Post Type						Total Length (ft)
277	Highlands Dr	Picket Post Dr	N/W Corner	Exst	R1-1	1						Red	Stop	36	36	9.0	RWM	XI	6080005			2S					33.27373333	-111.1089472	
+	+	+	+	Exst	D3-1	1						Brown	' 'Highlands Dr' '	36	9	2.3	F-DA	XI	6080025			+		1		+	+		
+	+	+	+	Exst	D3-1	1						Brown	' 'Picket Post Dr' '	42	9	2.6	F-DA	XI	6080025			+		1		+	+		
278	Highlands Dr	Quail	N/E Corner	Exst	R1-1	1						Red	Stop	36	36	9.0	RWM	XI	6080005			2S					33.27443611	-111.1116361	
+	+	+	+	Exst	D3-1	1						Brown	' 'Highlands Dr' '	36	9	2.3	F-DA	XI	6080025			+		1		+	+		
+	+	+	+	Exst	D3-1	1						Brown	' 'Quail' '	24	9	1.5	F-DA	XI	6080025			+		1		+	+		
279	Golf Course Rd	Richard Ave	S/E Corner	Exst	R1-1	1						Red	Stop	36	36	9.0	RWM	XI	6080005			2S					33.28182222	-111.1139056	
+	+	+	+	Exst	D3-1	1						Brown	' 'Golf Course Rd' '	42	9	2.6	F-DA	XI	6080025			+		1		+	+		
+	+	+	+	Exst	D3-1	1						Brown	' 'Richard Ave' '	30	9	1.9	F-DA	XI	6080025			+		1		+	+		
280	Richard Ave	Christopher Ave	N/W Corner	Exst	R1-1	1						Red	Stop	36	36	9.0	RWM	XI	6080005			UC					33.28206944	-111.1133222	
+	+	+	+	Exst	D3-1	1						Brown	' 'Richard Ave' '	30	9	1.9	F-DA	XI	6080025			+		1		+	+		
+	+	+	+	Exst	D3-1	1						Brown	' 'Christopher Ave' '	42	9	2.6	F-DA	XI	6080025			+		1		+	+		
281	Richard Ave	Christopher Ave	S/E Corner	Exst	R2-1	1						White	Speed Limit (25)	30	36	7.5	RWM	XI	6080005			UC					33.28194444	-111.1128611	
282	Cemetery Alley	Richard Ave	N/E Corner	Exst	R1-1	1						Red	Stop	36	36	9.0	RWM	XI	6080005			UC					33.28197222	-111.1123944	
283	Palo Verde Dr	Richard Ave	N/E Corner	Exst	R1-1	1						Red	Stop	36	36	9.0	RWM	XI	6080005			UC					33.28236111	-111.1123639	
+	+	+	+	Exst	D3-1	1						Brown	' 'Palo Verde Dr' '	36	9	2.3	F-DA	XI	6080025			+		1		+	+		
+	+	+	+	Exst	D3-1	1						Brown	' 'Richard Ave' '	30	9	1.9	F-DA	XI	6080025			+		1		+	+		
285	Marion Ln	Richard Ave	N/E Corner	Exst	R1-1	1						Red	Stop	36	36	9.0	RWM	XI	6080005			UC					33.283075	-111.1123694	
+	+	+	+	Exst	D3-1	1						Brown	' 'Marion Ln' '	24	9	1.5	F-DA	XI	6080025			+		1		+	+		
+	+	+	+	Exst	D3-1	1						Brown	' 'Richard Ave' '	30	9	1.9	F-DA	XI	6080025			+		1		+	+		
287	Marion Ln	Richard Ave	End	Exst	W14-1	1																							

[illegible]

DATE

MADE BY

NO.1 DESCRIPTION OF REVISION

DATE

MADE BY

NO.1 DESCRIPTION OF REVISION


Location #	Primary St	Cross St	Reference Location	Direction of Sign Face	MOAS Sign Code	Work					Mounting Height (ft)	Background Color	Panel						Ground Mounted				Top Cap Bracket	Cross Bracket	F.H.W.A. REGION 9 ARIZ. SUP-0(202)T 35 55			Remarks	Latitude	Longitude
						New Install	Existing						Legend or Sign Description	Width (in)	Height (in)	Area (sq ft)	Type	Min Sheeting Type	Bid Item	New Foundation	New Slip Base	Post								
							Replace Panel	Relocate Panel	Remove	To Remain												Post Type			Total Length (ft)					
+	+	+	+	Exst	D3-1	1						Brown	'' Belmont Ave ''	36	9	2.3	F-DA	XI	6080025			+	1					+	+	
364	Gibbs St	Belmont Ave	West Side	Exst	R2-1	1						White	Speed Limit (25)	30	36	7.5	RWM	XI	6080005			UC						33.28732222	-111.1034944	
365	Gibbs St	Belmont Ave	West Side	Exst	W1-7	1						Yellow	Two-Direction Arrow	48	24	8.0	RWM	XI	6080005			UC						33.28748889	-111.1035167	
366	Gibbs St	Belmont Ave	N/E Corner	Exst	R1-1	1						Red	Stop	36	36	9.0	RWM	XI	6080005			2S						33.28752222	-111.1033611	
+	+	+	+	Exst	D3-1	1						Brown	'' Gibbs St ''	24	9	1.5	F-DA	XI	6080025			+		1				+	+	
+	+	+	+	Exst	D3-1	1						Brown	'' Belmont Ave ''	36	9	2.3	F-DA	XI	6080025			+	1					+	+	
367	Belmont Ave	US 60	S/W Corner	Exst	D3-1	1						Brown	'' Belmont Ave ''	36	9	2.3	F-DA	XI	6080025			2 1/2S		1				33.28778611	-111.1034111	
+	+	+	+	Exst	D3-1	1						Brown	'' US 60 ''	24	9	1.5	F-DA	XI	6080025			+	1					+	+	
368	Church Ave	Gibbs St	S/W Corner	Exst	R1-1	1						Red	Stop	36	36	9.0	RWM	XI	6080005			UC						33.28748889	-111.1017306	
+	+	+	+	Exst	R1-3P	1						Red	All Way	18	6	0.8	RWM	XI	6080005			+						+	+	
369	Church Ave	Gibbs St	S/E Corner	Exst	R1-1	1						Red	Stop	36	36	9.0	RWM	XI	6080005			UC						33.28748056	-111.1015861	
+	+	+	+	Exst	R1-3P	1						Red	All Way	18	6	0.8	RWM	XI	6080005			+						+	+	
+	+	+	+	Exst	D3-1	1																								

[illegible]


Location #	Primary St	Cross St	Reference Location	Direction of Sign Face	MOAS Sign Code	Work				Offset (ft)	Mounting Height (ft)	Background Color	Panel						Ground Mounted						Remarks	Latitude	Longitude
						New Install	Existing						New Foundation	New Slip Base	Post		Top Cap Bracket	Cross Bracket									
							Replace Panel	Relocate Panel	Remove						Post Type	Total Length (ft)											
																			To Remain								
												Legend or Sign Description	Width (in)	Height (in)	Area (sq ft)	Type	Min Sheeting Type	Bid Item									
492	O'Donnell Dr	Smith Dr	S/W Corner	Exst	R1-1	1					Red	Stop	36	36	9.0	RWM	XI	6080005			UC						
+	+	+	+	Exst	D3-1	1					Brown	' 'O'Donnell Dr' '	36	9	2.3	F-DA	XI	6080025			+		1		+	+	
+	+	+	+	Exst	D3-1	1					Brown	' 'Smith Dr' '	24	9	1.5	F-DA	XI	6080025			+	1			+	+	
494	Panther Dr	Sunset Dr	S/W Corner	Exst	R1-1	1					Red	Stop	36	36	9.0	RWM	XI	6080005			2S				33.27917778	-111.1097389	
+	+	+	+	Exst	R1-3P	1					Red	All Way	18	6	0.8	RWM	XI	6080005			+				+	+	
495	Panther Dr	Sunset Dr	North Side	Exst	R2-1	1					White	Speed Limit (15)	24	30	5.0	RWM	XI	6080005			2S				33.27925833	-111.1098194	
497	Panther Dr	n/a	S/E Corner	Exst	R1-1	1					Red	Stop	36	36	9.0	RWM	XI	6080005			2S				33.27914722	-111.1103639	
+	+	+	+	Exst	D3-1	1					Brown	' 'Panther Dr' '	36	9	2.3	F-DA	XI	6080025			+	1		Replace Mary Dr sign with Panther Dr	+	+	
498	Panther Dr	n/a	North Side	Exst	W11-8	1					Yellow	Emergency Vehicle	36	36	9.0	RWM	XI	6080005			2S				33.27920556	-111.1123694	
499	Panther Dr	n/a	S/E Corner	Exst	R1-1	1					Red	Stop	36	36	9.0	RWM	XI	6080005			2S				33.27910278	-111.1122722	
+	+	+	+	Exst	D3-1	1					Brown	' 'Panther Dr' '	36	9	2.3	F-DA	XI	6080025			+	1		Replace Mary Dr sign with Panther Dr	+	+	
500	Panther Dr	n/a	S/E Corner	Exst	R2-1	1					White	Speed Limit (15)	24	30	5.0	RWM	XI	6080005			2S				33.27911389	-111.1129111	
501	Walker Pl	Copper St	S/E Corner	Exst	R1-1	1					Red	Stop	36	36	9.0	RWM	XI	6080005			UC				33.297394	-111.099444	
502	Lime St	Kellner Ave	S/W Corner	Exst	R8-3	1					White	No Parking	30	30	6.3	RWM	XI	6080005			UC				33.294561	-111.097829	
503	Porphyry St	High School Ave	N/E Corner	Exst	R1-1	1					Red	Stop	36	36	9.0	RWM	XI	6080005			UC				33.296006	-111.095752	
+	+	+	+	Exst	D3-1	1					Brown	' 'Porphyry St' '	36	9	2.3	F-DA	XI	6080025			+	1			+	+	
+	+	+	+	Exst	D3-1	1					Brown	' 'High School Ave' '	42	9	2.6	F-DA	XI	6080025			+	1			+	+	
504	Kiser St	Lobb Ave	S/E Corner	Exst	W14-1	1					Yellow	Dead End	36	36	9.0	RWM	XI	6080005			UC				33.288345	-111.098030	
505	Main St	n/a	South Side	Exst	R7-8AZ	1					White	Reserved Parking (Disabled)	12	18	1.5	RWM	XI	6080005			UC				33.293141	-111.100009	
506	Main St	High School Ave	South Side	Exst	R6-2L	1					White	One Way (Left)	30	36	7.5	RWM	XI	6080005			UC				33.293912	-111.095125	
Notes: 1. The Engineer shall verify post lengths and elevations. 2. The Engineer may shift a sign in order to achieve a more desirable location. 3. Quantities are approximate and for the Contractor's information only.																											
Panel Types: RWM: Regulatory, Warning, or Marker F-DA: Flat-sheet aluminum with direct applied or silk-screened characters F-Dem: Flat-sheet aluminum with demountable characters Ext:																											

F.H.W.A. REGION	STATE	PROJECT NO.	SHEET NO.	TOTAL SHEETS	RECORD DRAWING
9	ARIZ.	SUP-0(202)T	45	55	


0000 PN SUP

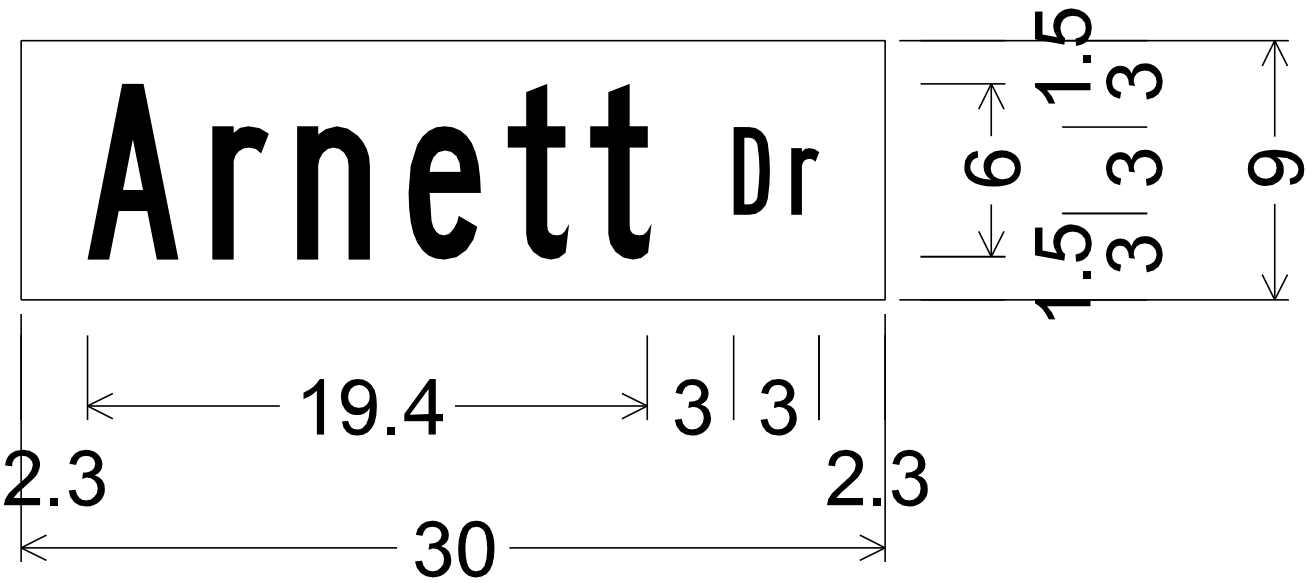


No border, White on Brown;
[Arnett] B; [Dr] B;

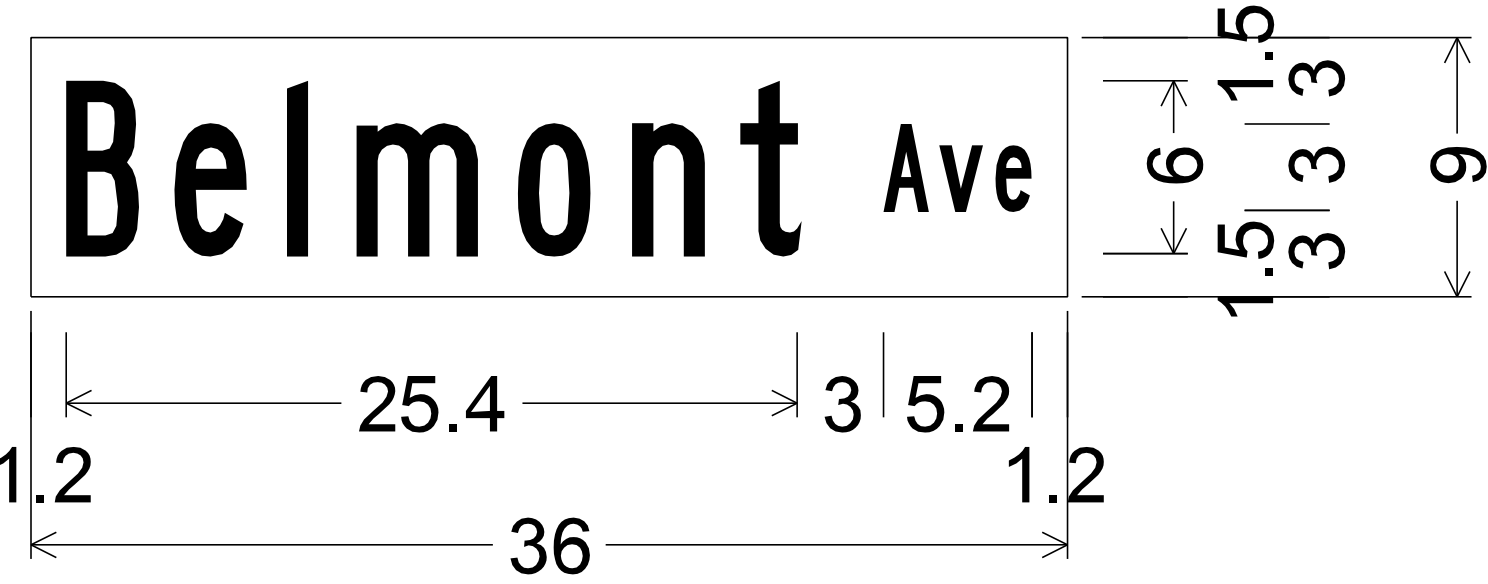


No border, White on Brown;
[Belmont] B; [Ave] B;

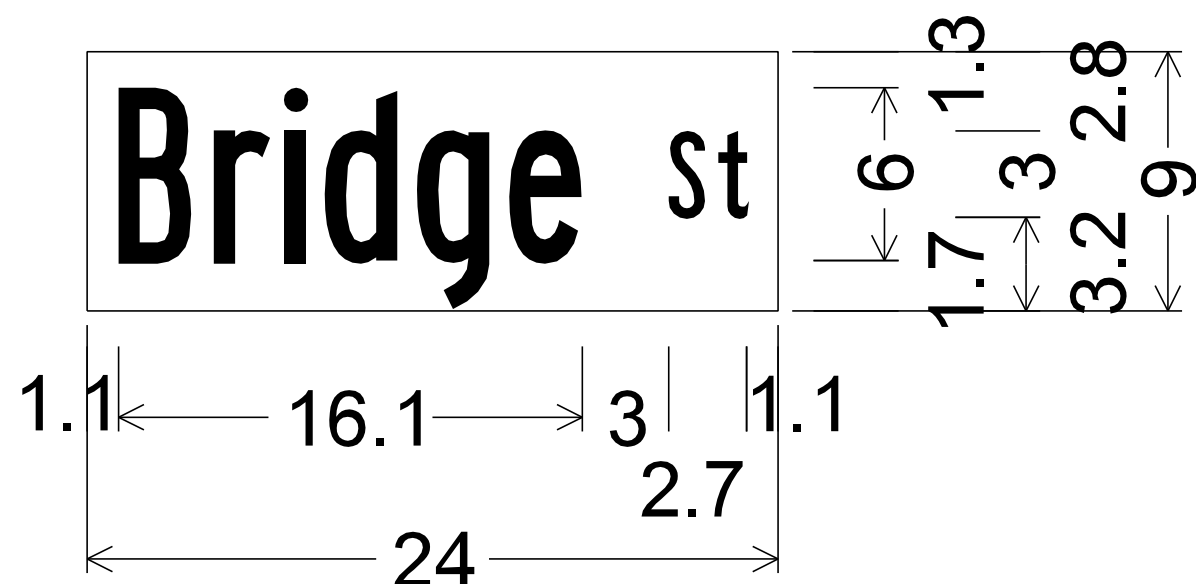


No border, White on Brown;
[Bridge] B 50% spacing;
[St] B;

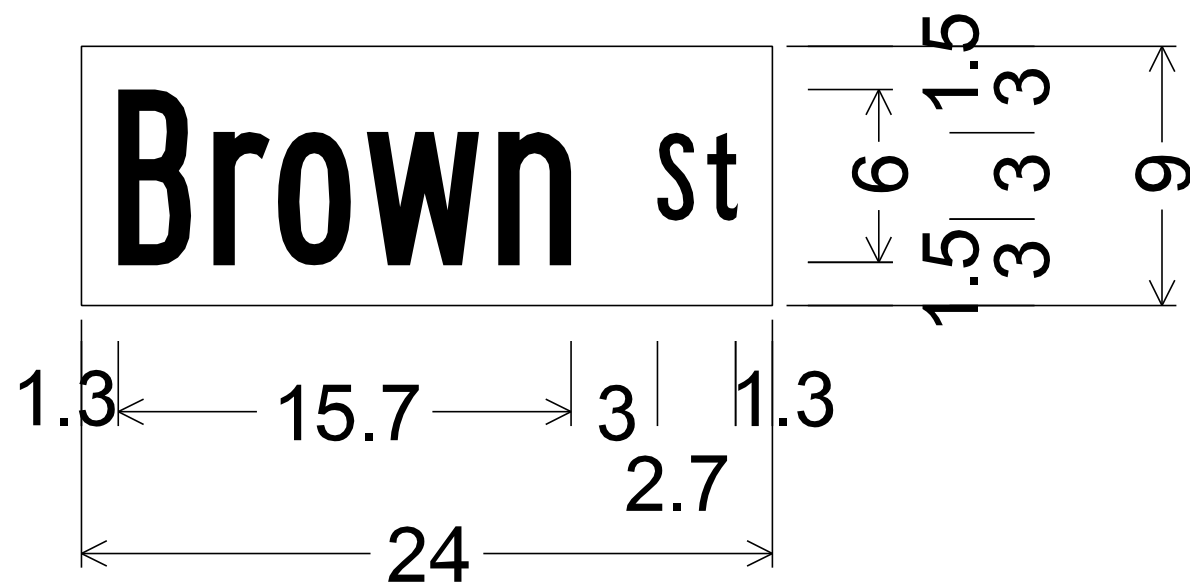

No border, White on Brown;
[Brown] B 50% spacing;
[St] B;

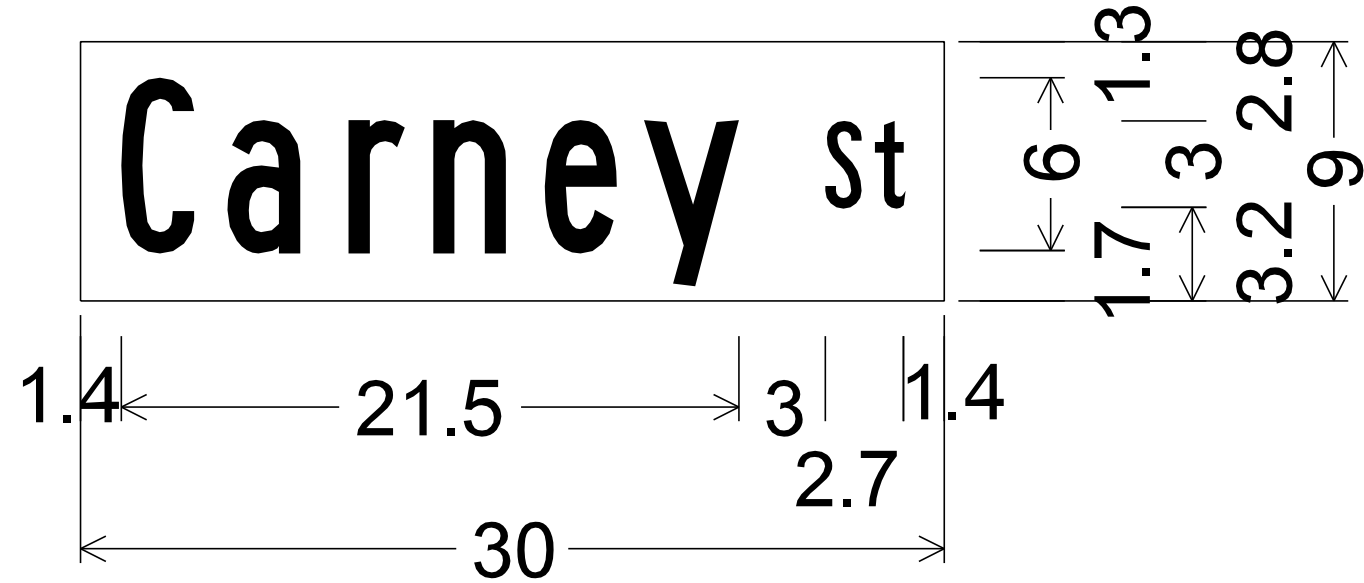


No border, White on Brown;
[Carney] B; [St] B;

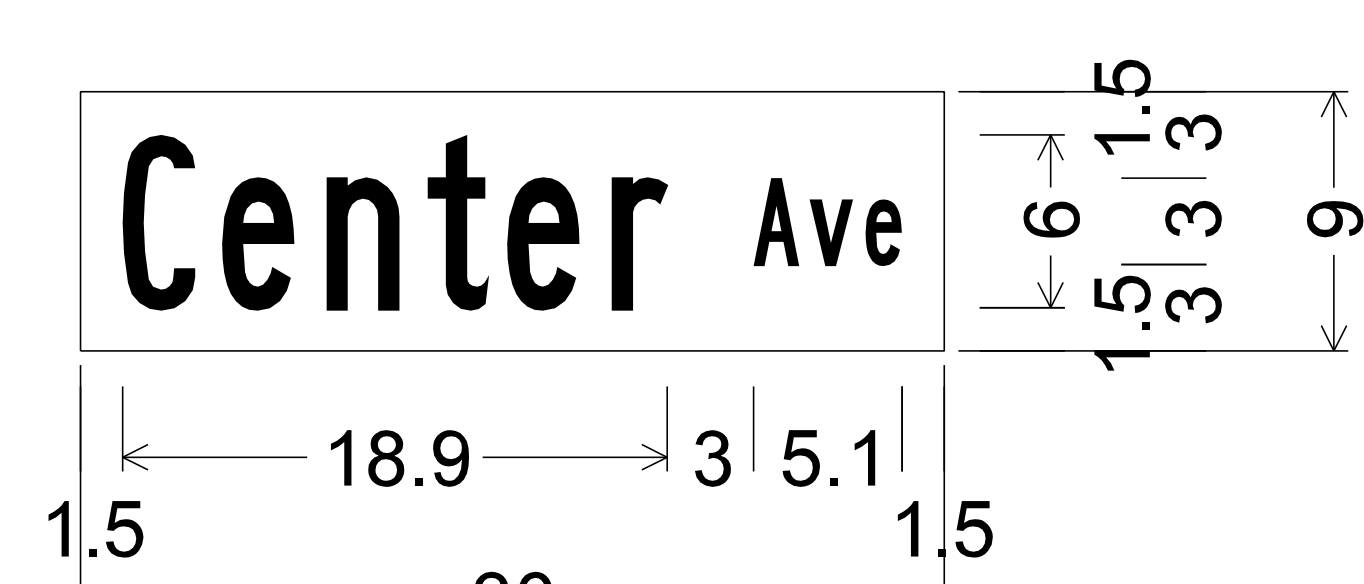


No border, White on Brown;
[Center] B 80% spacing;
[Ave] B;




No border, White on Brown;
[Christopher] B 50% spacing;
[Ave] B;

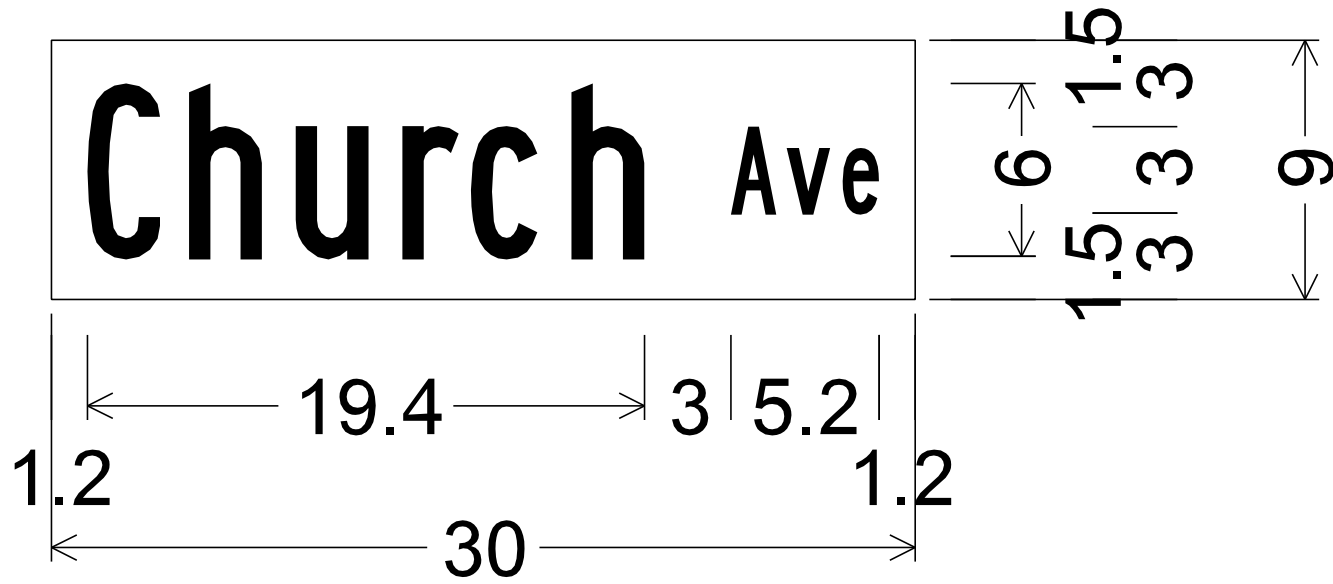


No border, White on Brown;
[Church] B 70% spacing;
[Ave] B;

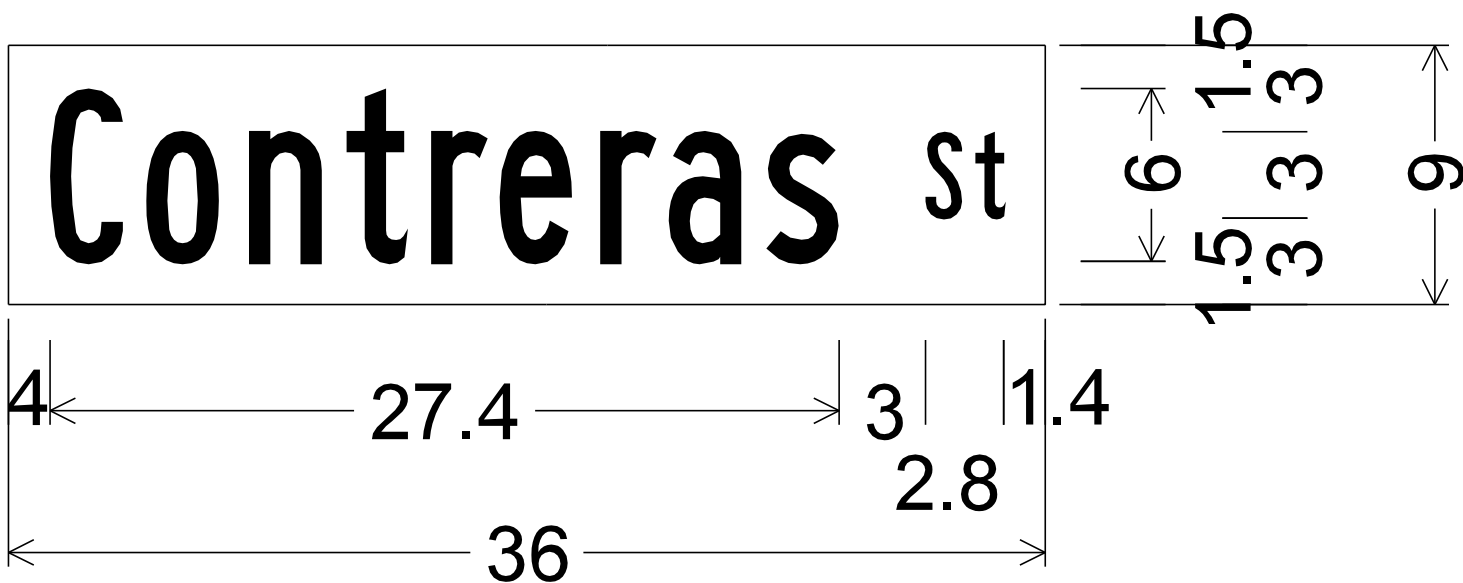

No border, White on Brown;
[Contreras] B 70% spacing;
[St] B;

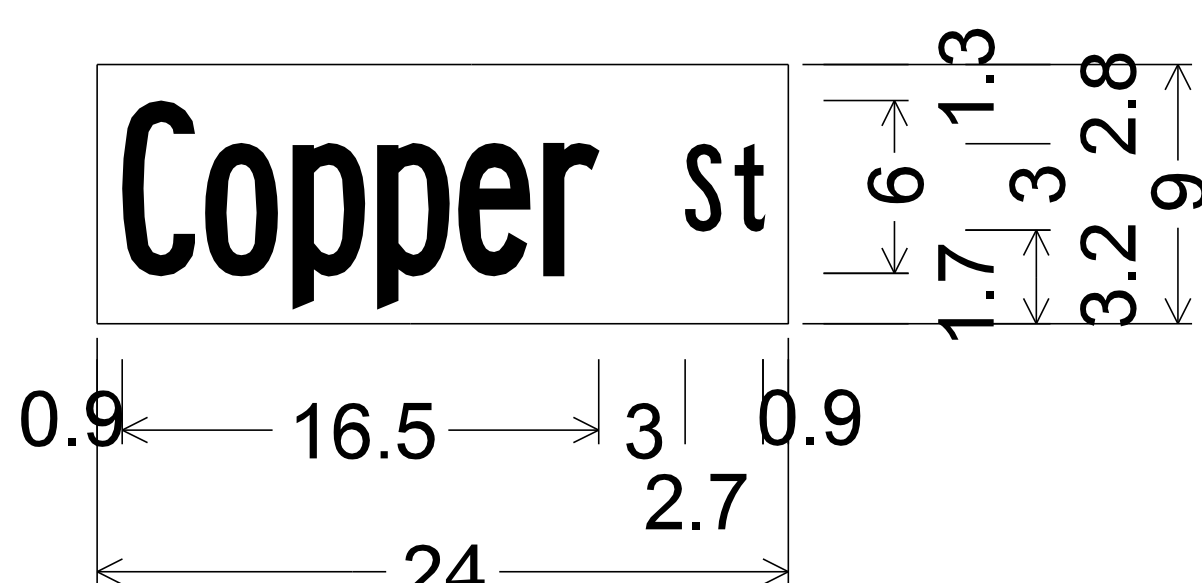

No border, White on Brown;
[Copper] B 30% spacing;
[St] B;

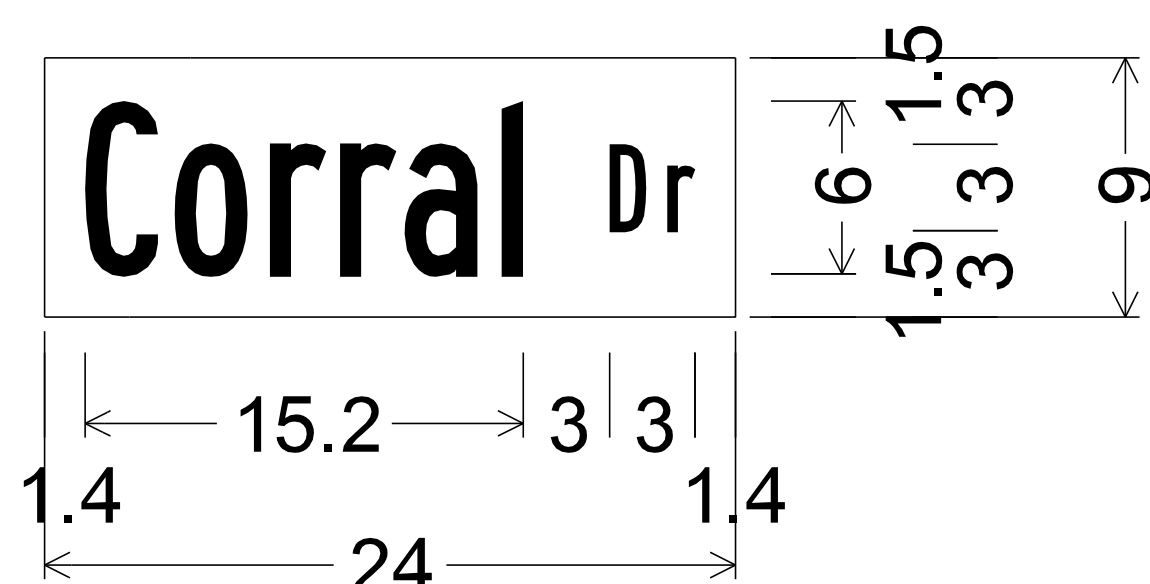


No border, White on Brown;
[Corral] B 50% spacing;
[Dr] B;


DESIGN	NAME	DATE	ARIZONA DEPARTMENT OF TRANSPORTATION INFRASTRUCTURE DELIVERY AND OPERATIONS DIVISION TRAFFIC DESIGN SECTION	
DRAWN	SA, OF	12/16		
CHECKED	OF	12/16		
TEAM LEADER	TT	12/16		
ROUTE	LOCATION		SIGN FORMATS	
Various	TOWN OF SUPERIOR - VARIOUS LOCATIONS			
TRACS NO.	T0022 OIC		SUP-0(202)T	

EXPIRES 06/30/2018
SHEET 1 OF 9


OF

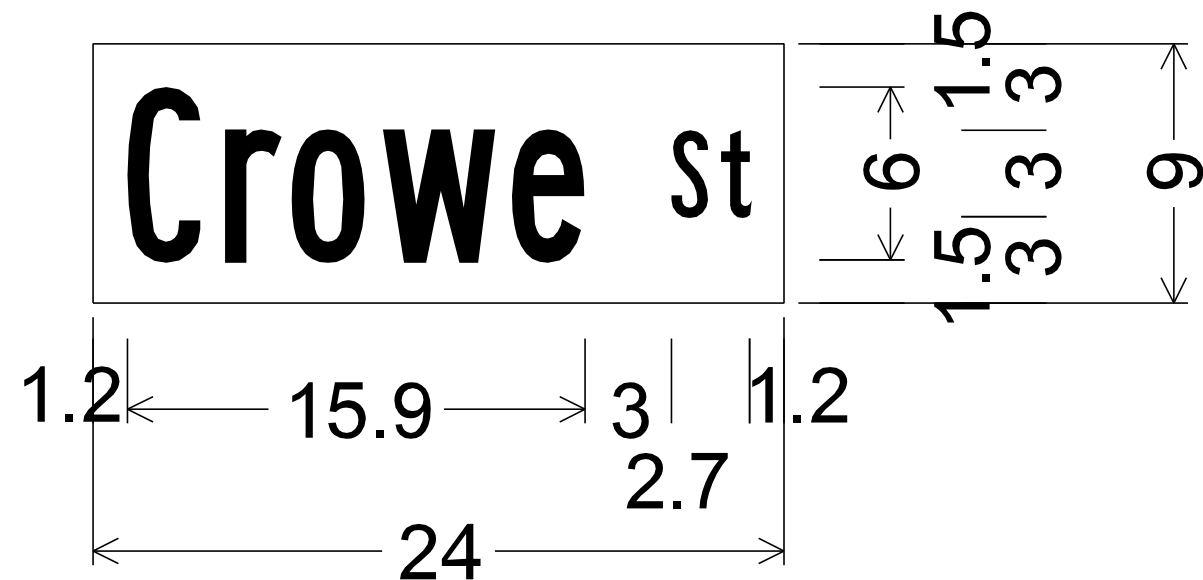


No border, White on Brown;
[Crowe] B 60% spacing;
[St] B;

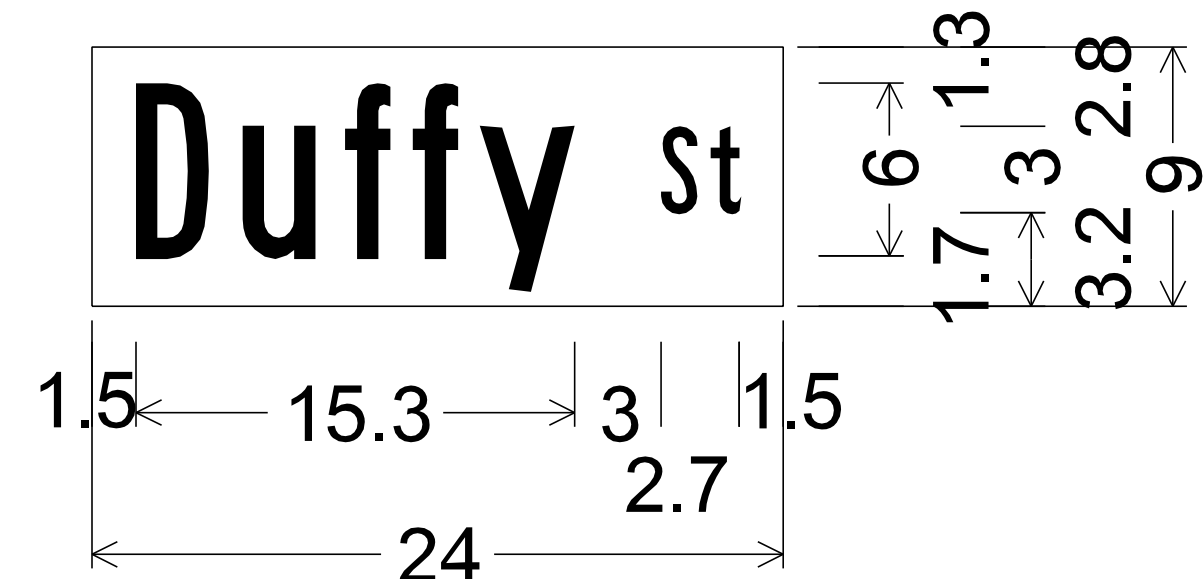


No border, White on Brown;
[Duffy] B 80% spacing;
[St] B;

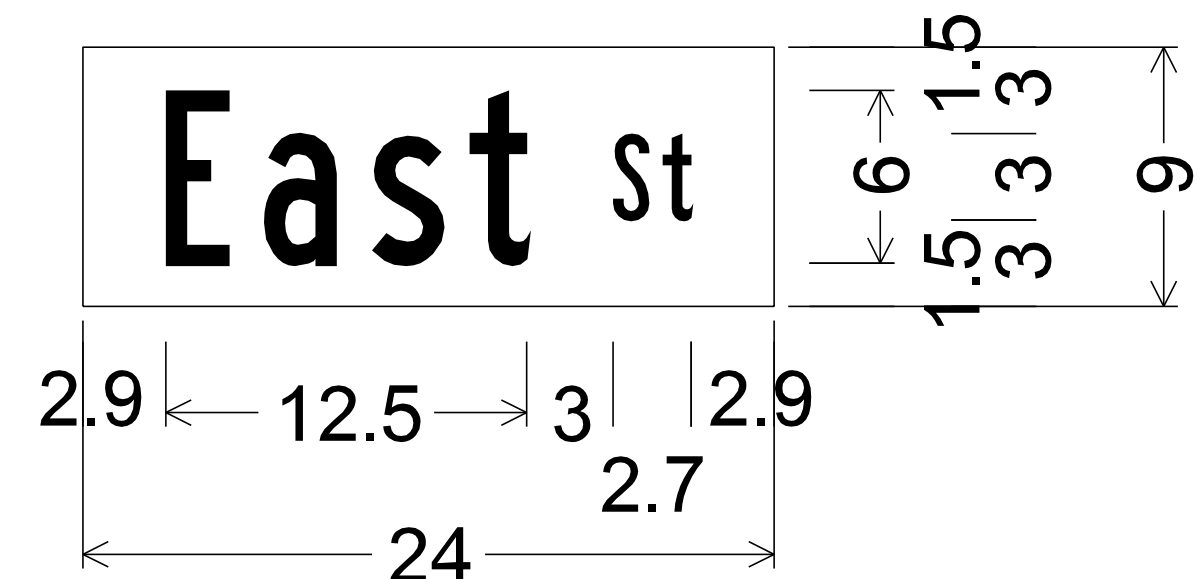


No border, White on Brown;
[East] B; [St] B;

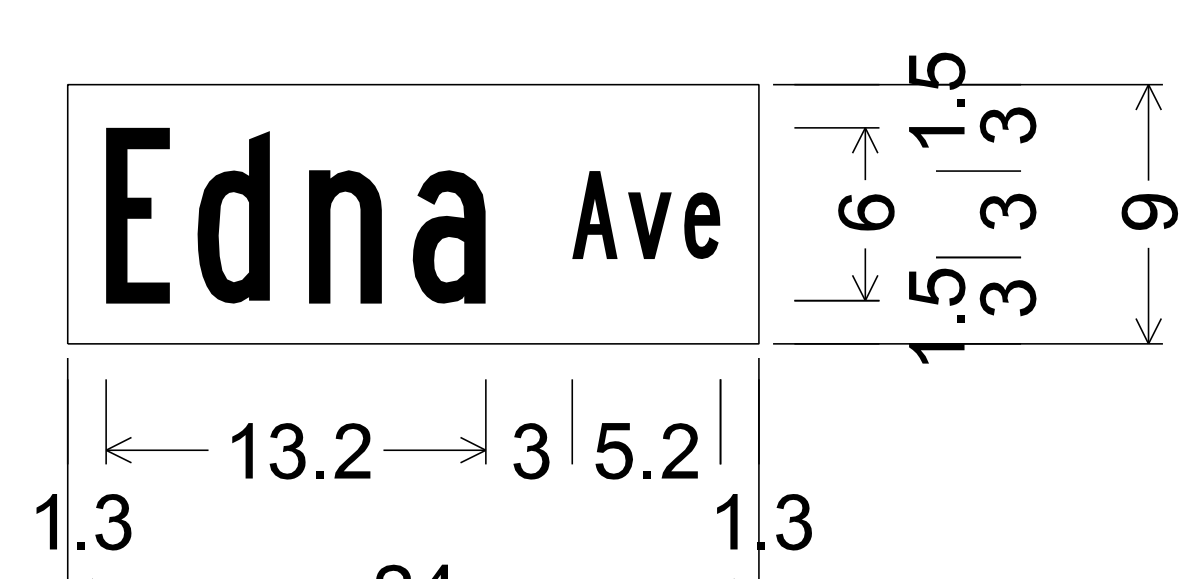

No border, White on Brown;
[Edna] B 80% spacing;
[Ave] B;

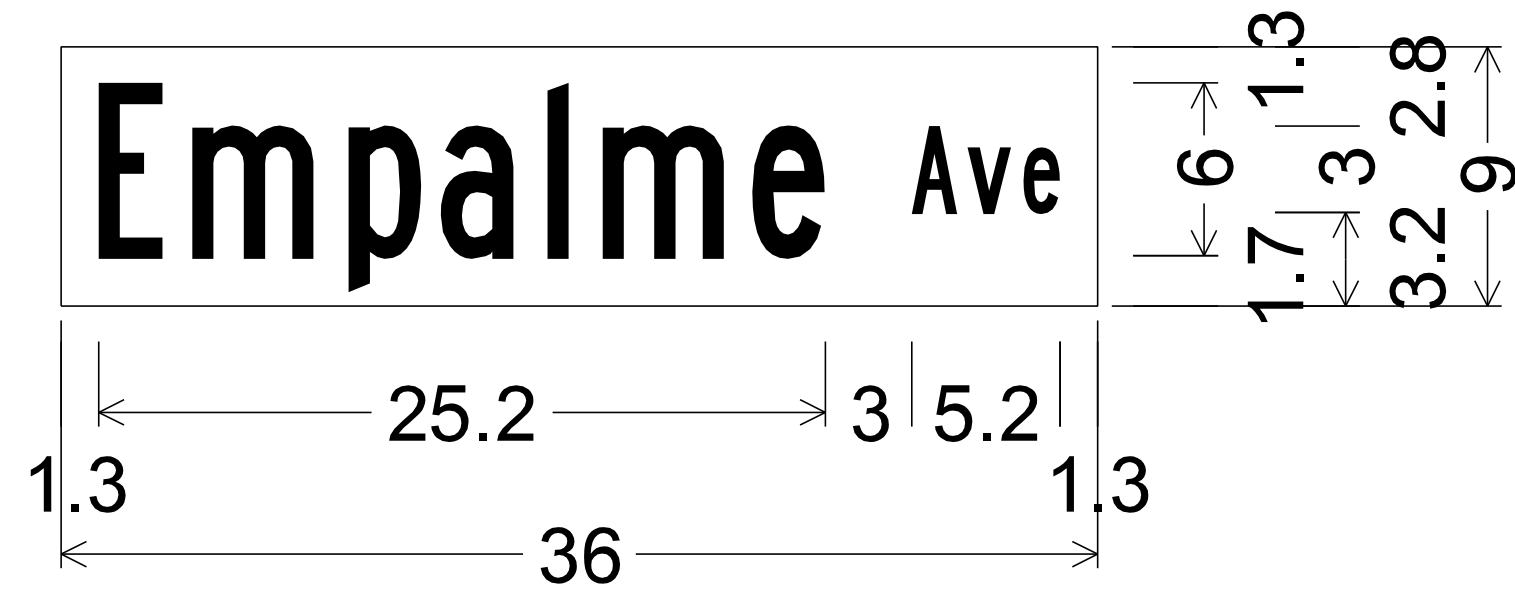


No border, White on Brown;
[Empalme] B 70% spacing;
[Ave] B;

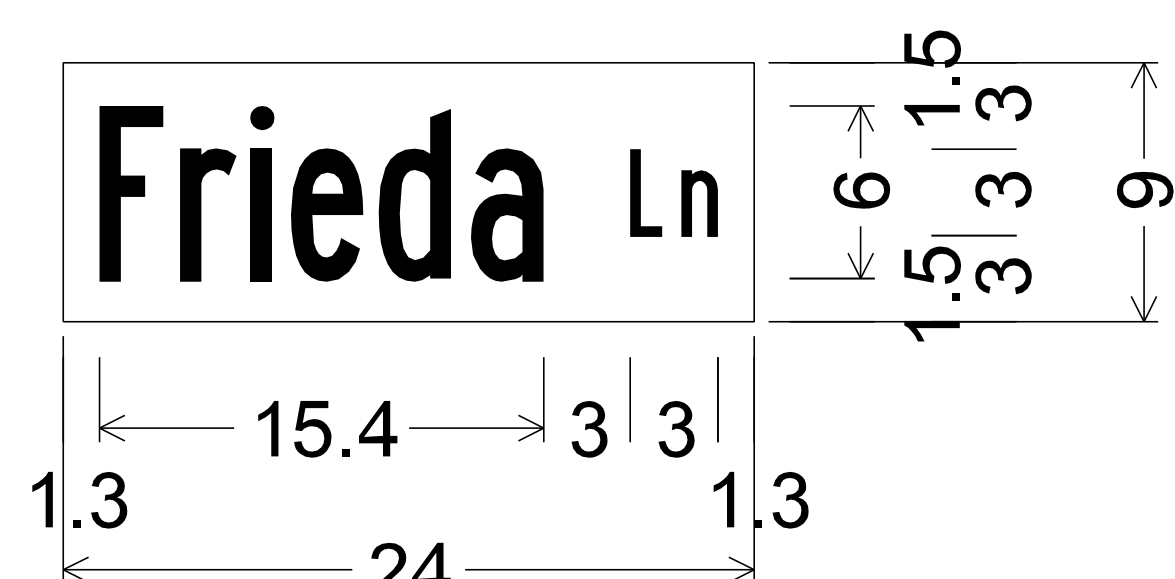


No border, White on Brown;
[Frieda] B 50% spacing;
[Ln] B;




No border, White on Brown;
[Garrott] B; [St] B;

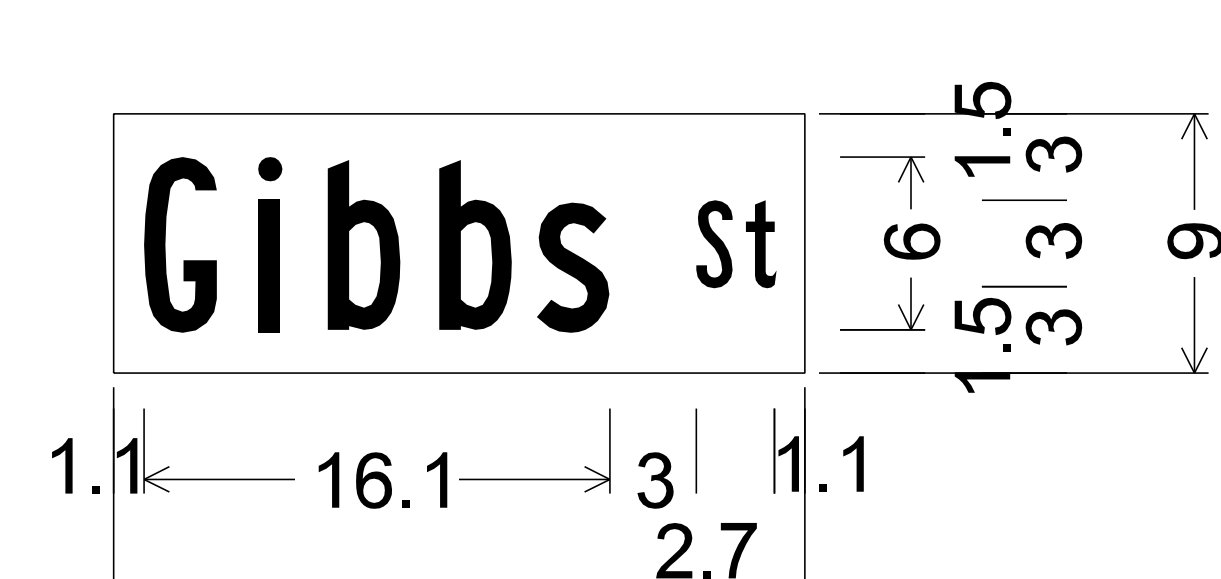


No border, White on Brown;
[Gibbs] B;
[St] B;

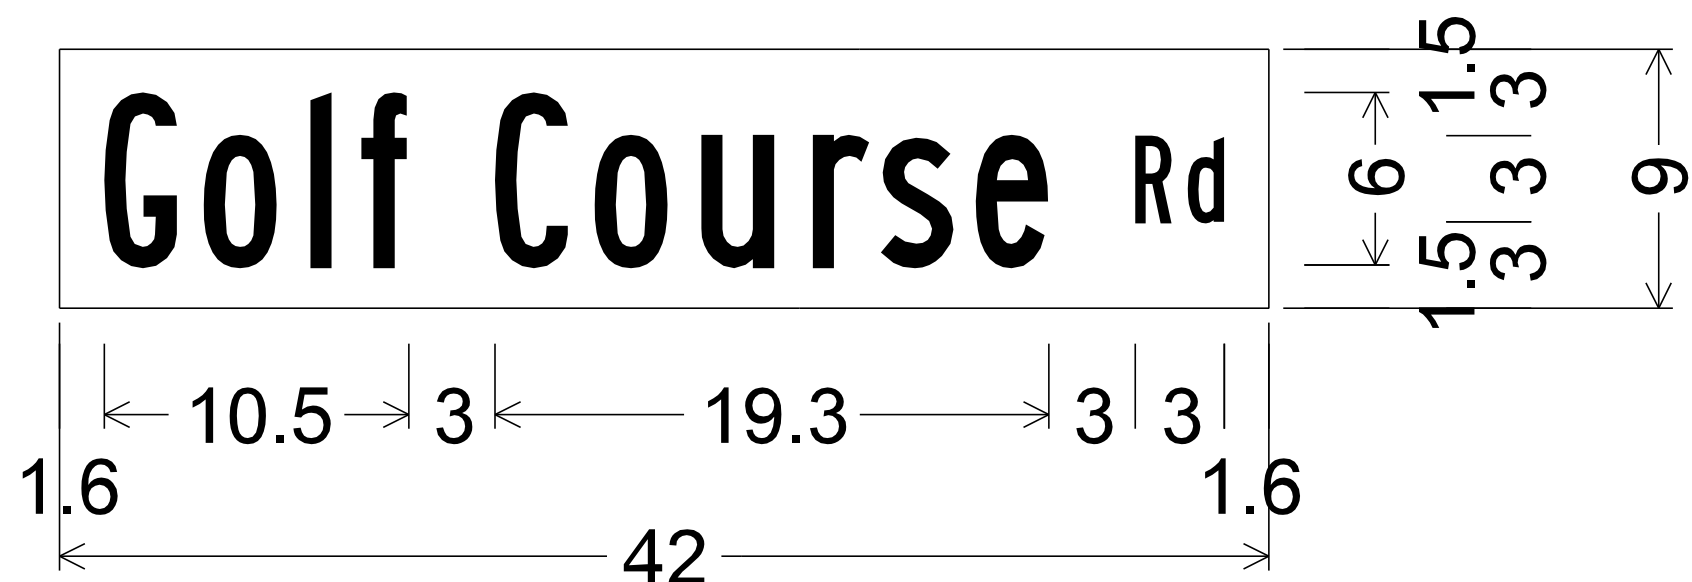

No border, White on Brown;
[Golf] B 80% spacing;
[Course] B 80% spacing;
[Rd] B;

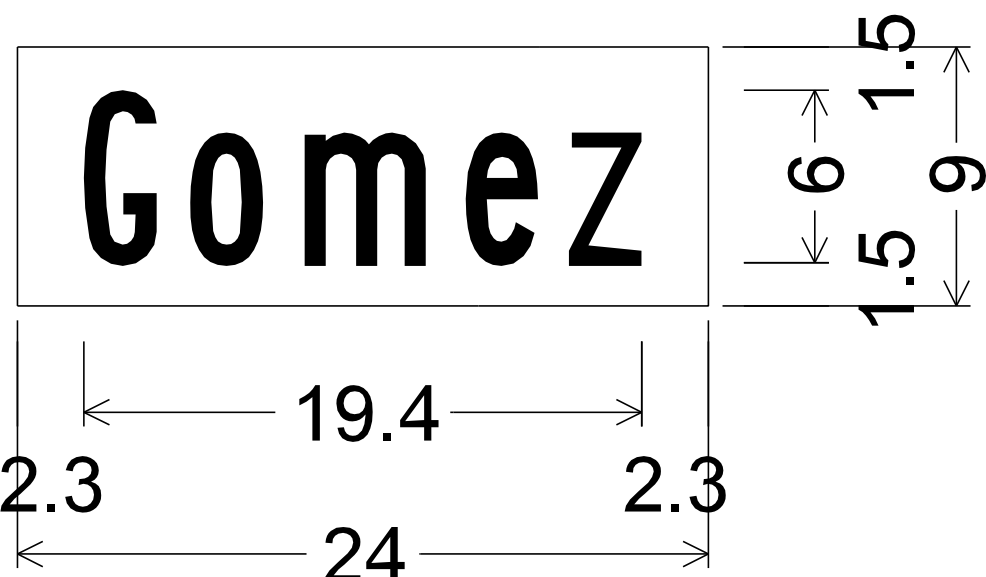

No border, White on Brown;
[Gomez] B;

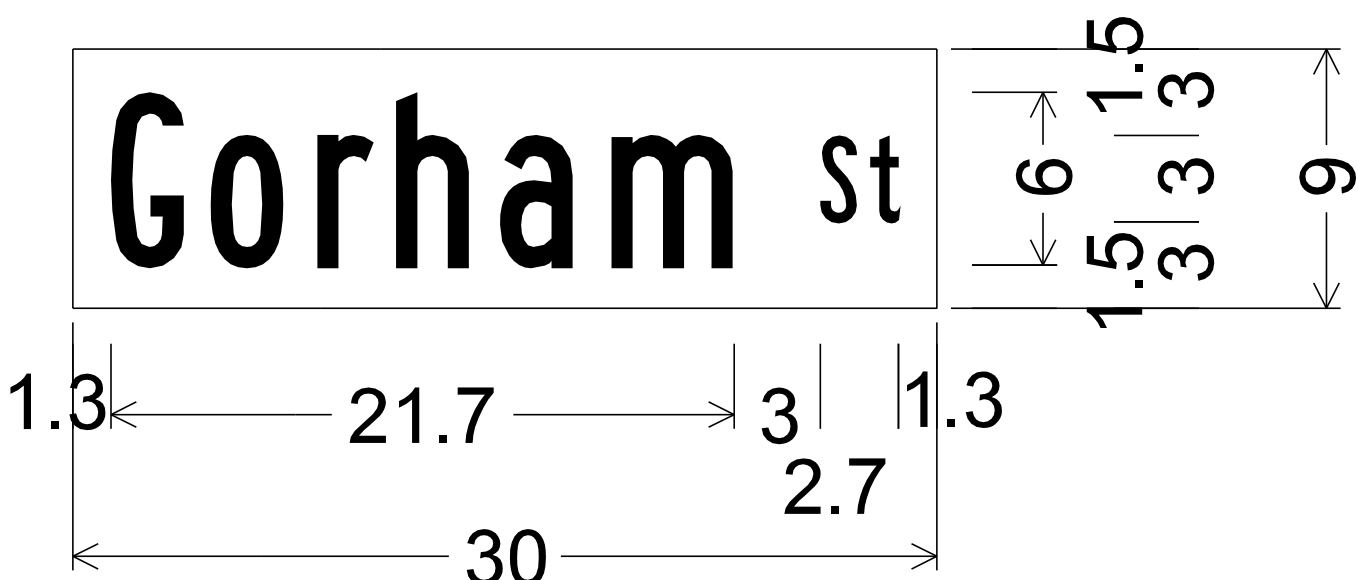


No border, White on Brown;
[Gorham] B 80% spacing;
[St] B;


			ARIZONA DEPARTMENT OF TRANSPORTATION INFRASTRUCTURE DELIVERY AND OPERATIONS DIVISION TRAFFIC DESIGN SECTION		
DESIGN	SA, OF	12/16	SIGN FORMATS		
DRAWN	SA, OF	12/16			
CHECKED	OF	12/16			
TEAM LEADER	TT	12/16			
ROUTE Various			LOCATION TOWN OF SUPERIOR - VARIOUS LOCATIONS		
TRACS NO. T0022 OIC			SUP-0(202)T		
			SHEET 2 OF 9		
			Expires 06/30/2018		
			SIGNED [Signature] 53346 QUINN REEGAN FAROL CIVIL ENGINEER ARIZONA, U.S.A.		

F.H.W.A. REGION	STATE	PROJECT NO.	SHEET NO.	TOTAL SHEETS	RECORD DRAWING
9	ARIZ.	SUP-0(202)T	47	55	


0000 PN SUP

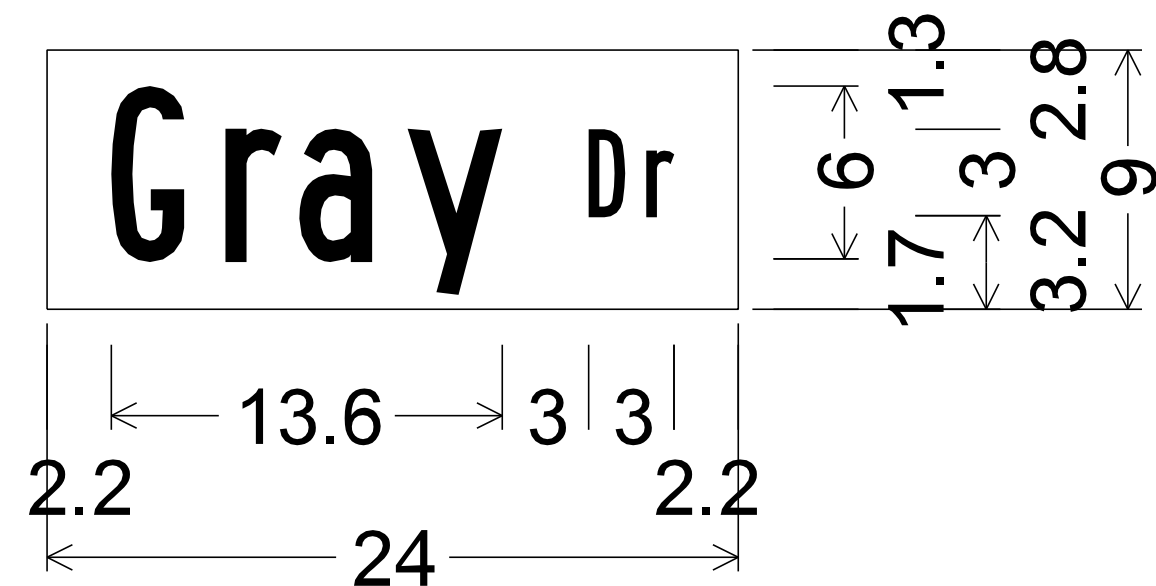


No border, White on Brown;
[Gray] B; [Dr] B;

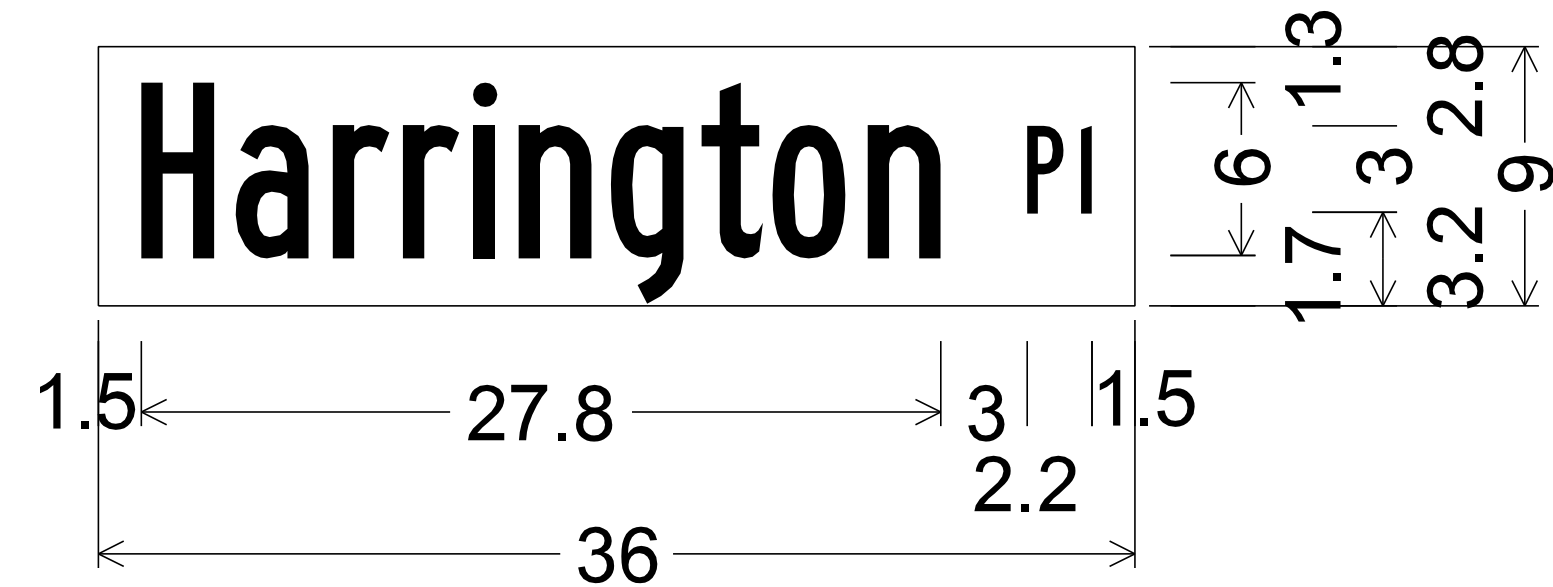


No border, White on Brown;
[Harrington] B 50% spacing;
[Pl] B;

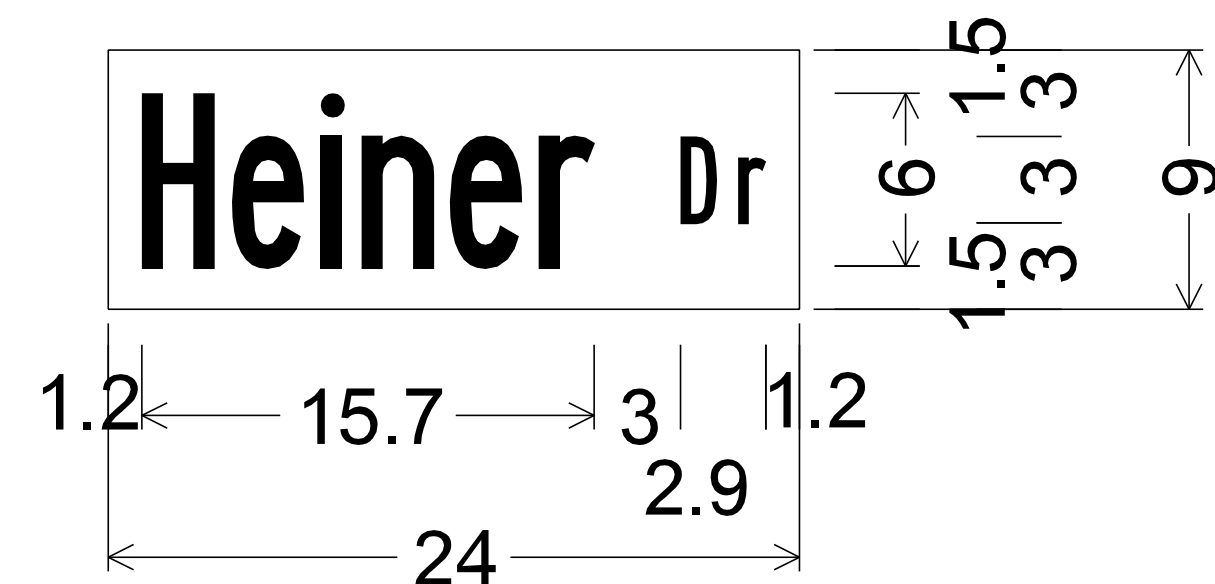


No border, White on Brown;
[Heiner] B 40% spacing;
[Dr] B;

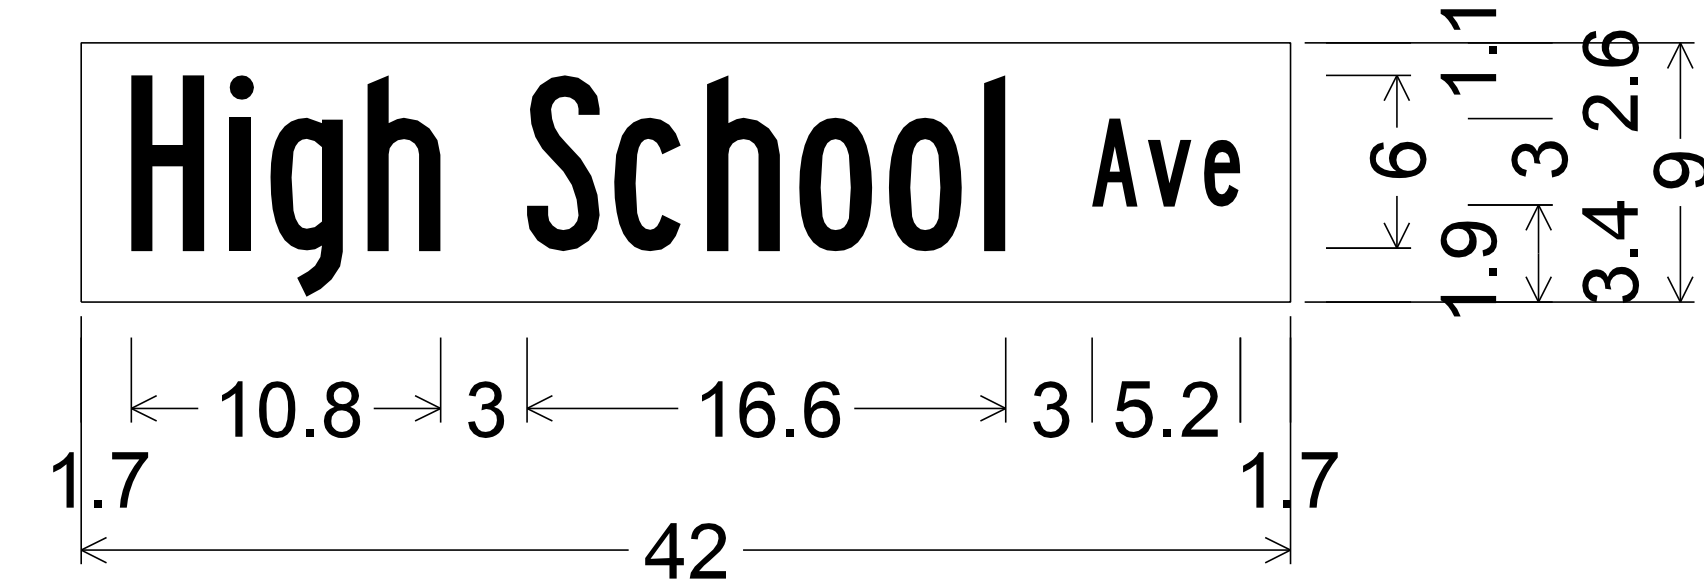


No border, White on Brown;
[High] B 50% spacing;
[School] B 50% spacing;
[Ave] B;

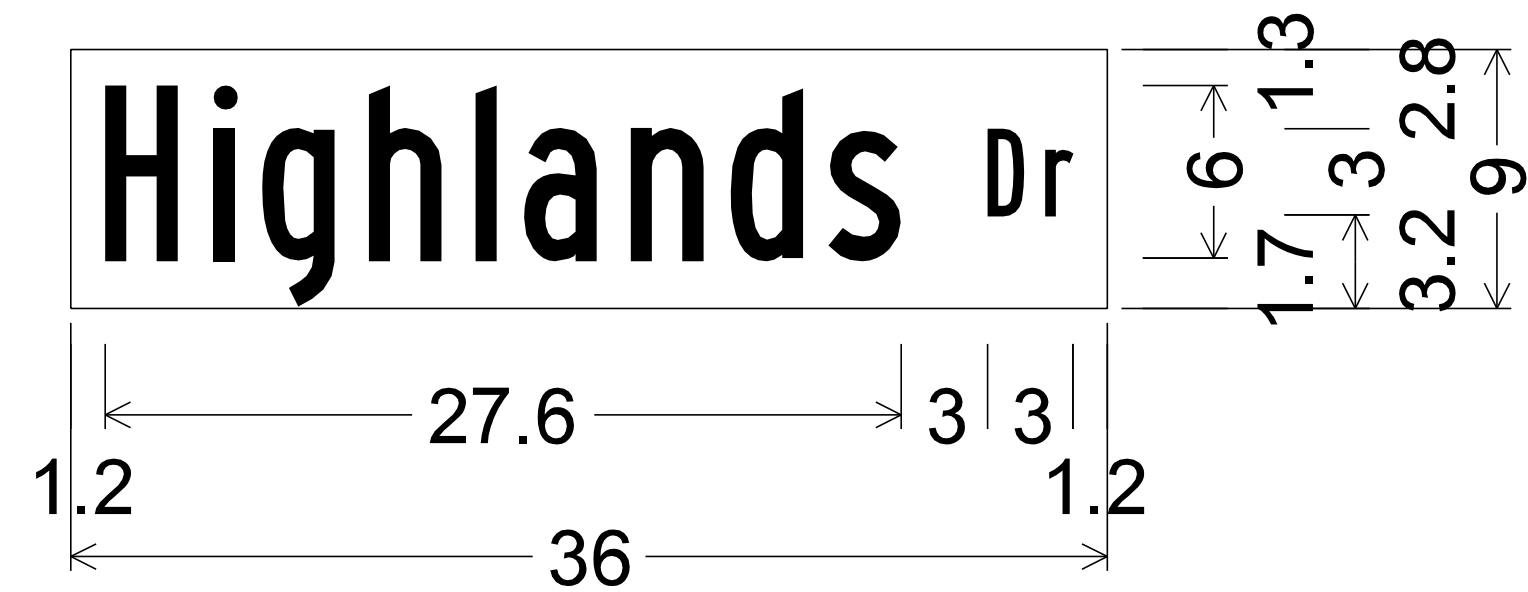


No border, White on Brown;
[Highlands] B 70% spacing;
[Dr] B;

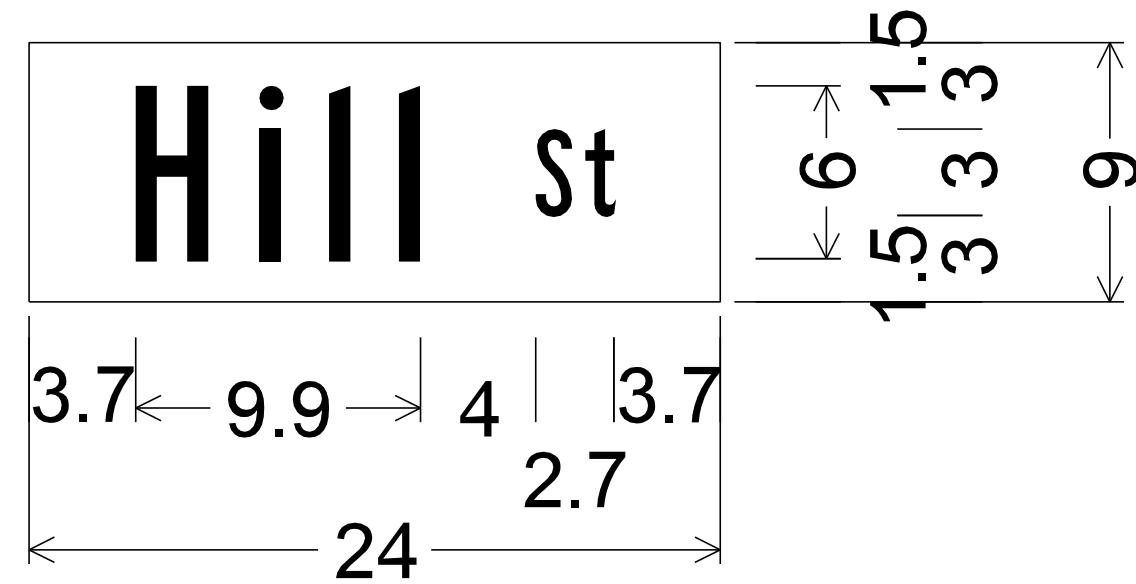


No border, White on Brown;
[Hill] B; [St] B;

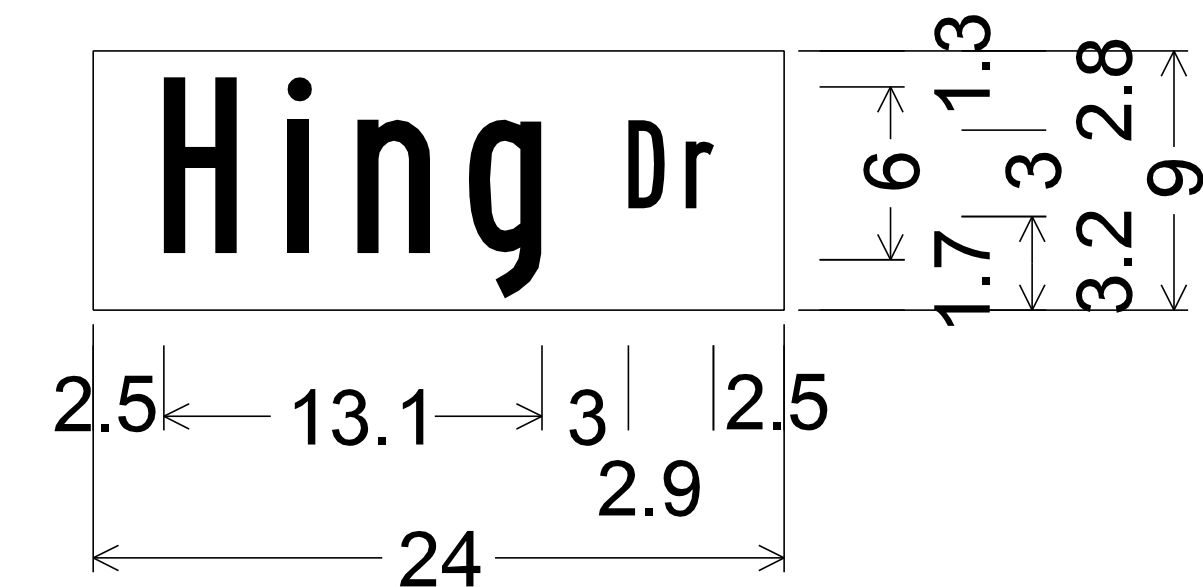


No border, White on Brown;
[Hing] B; [Dr] B;

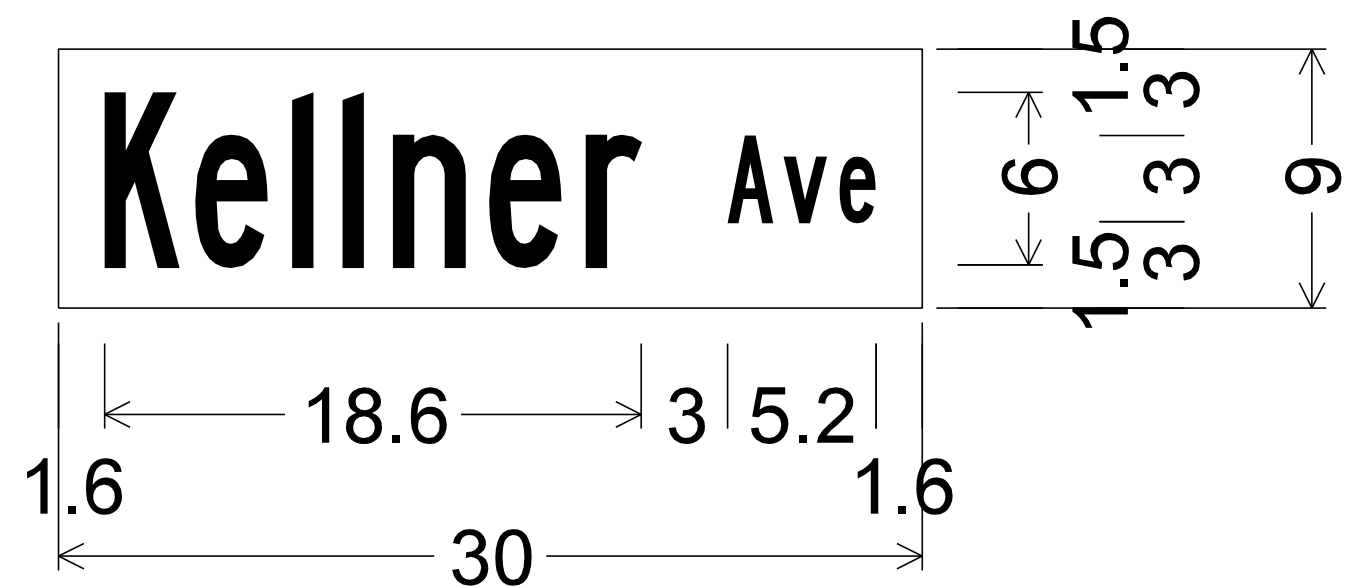


No border, White on Brown;
[Kellner] B 60% spacing;
[Ave] B;

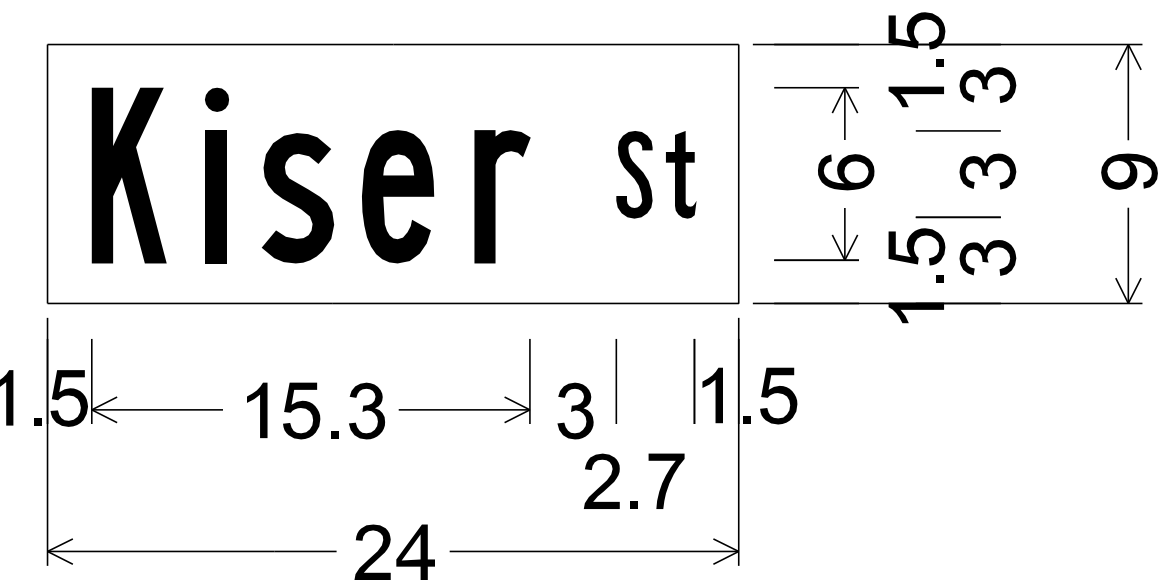

No border, White on Brown;
[Kiser] B; [St] B;

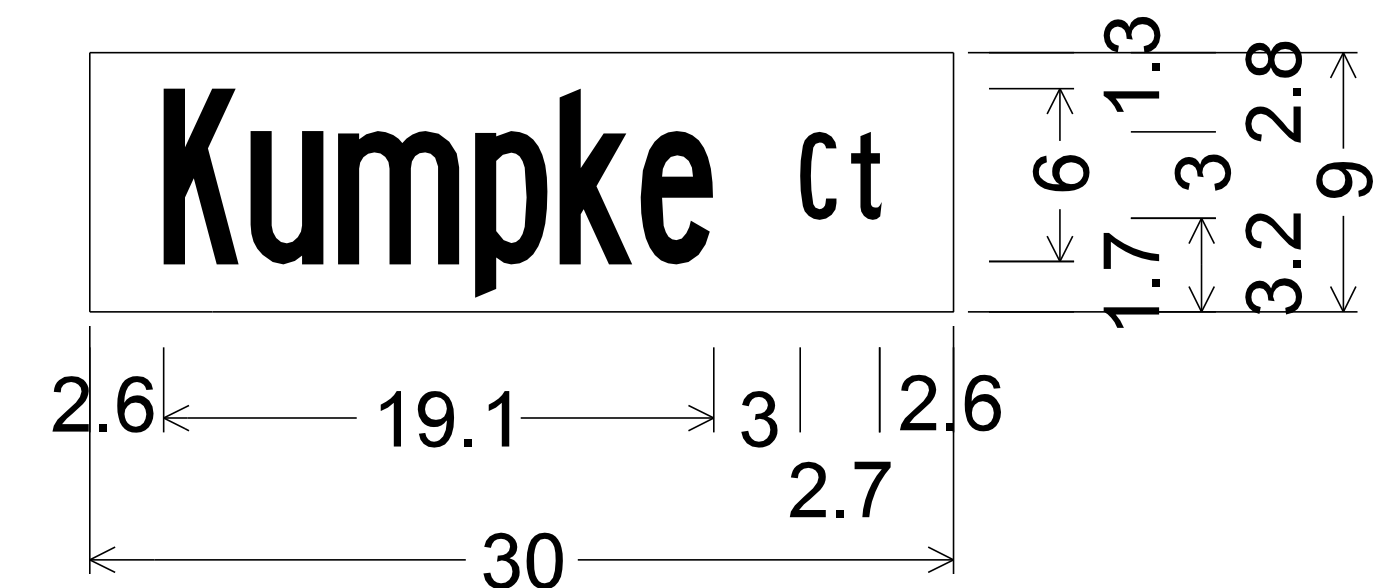

No border, White on Brown;
[Kumpke] B 30% spacing;
[Ct] B;

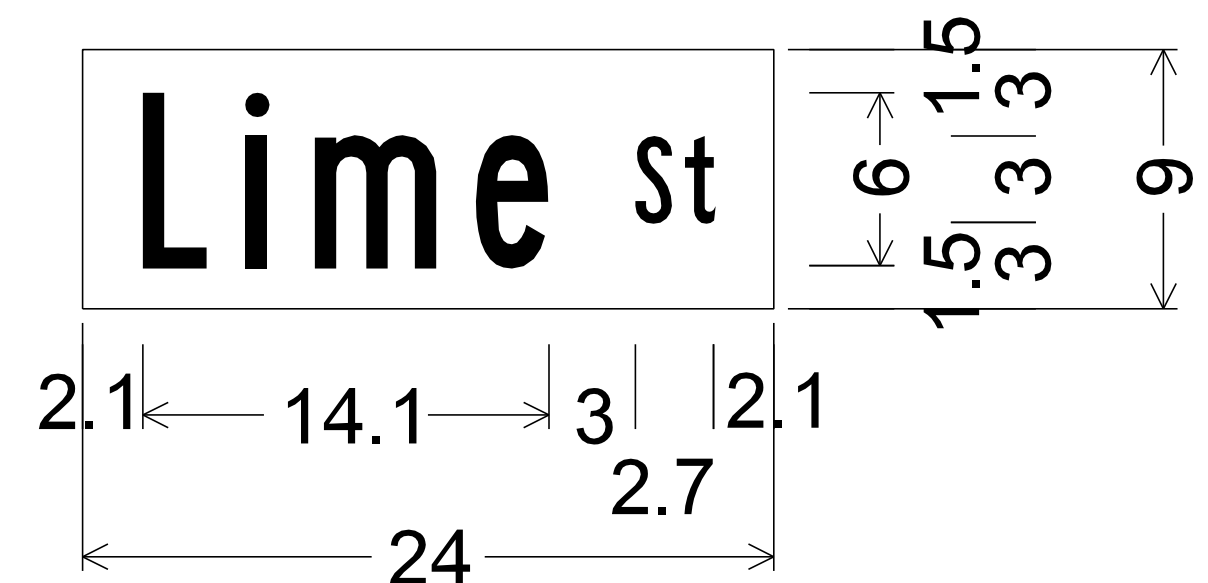


No border, White on Brown;
[Lime] B; [St] B;


DESIGN	NAME	DATE	ARIZONA DEPARTMENT OF TRANSPORTATION INFRASTRUCTURE DELIVERY AND OPERATIONS DIVISION TRAFFIC DESIGN SECTION	
DRAWN	SA, OF	12/16		
CHECKED	OF	12/16		
TEAM LEADER	TT	12/16		
ROUTE	LOCATION		SIGN FORMATS	
Various	TOWN OF SUPERIOR - VARIOUS LOCATIONS			
TRACS NO.	T0022 OIC		SUP-0(202)T	

EXPIRES 06/30/2018
SHEET 3 OF 9


OF

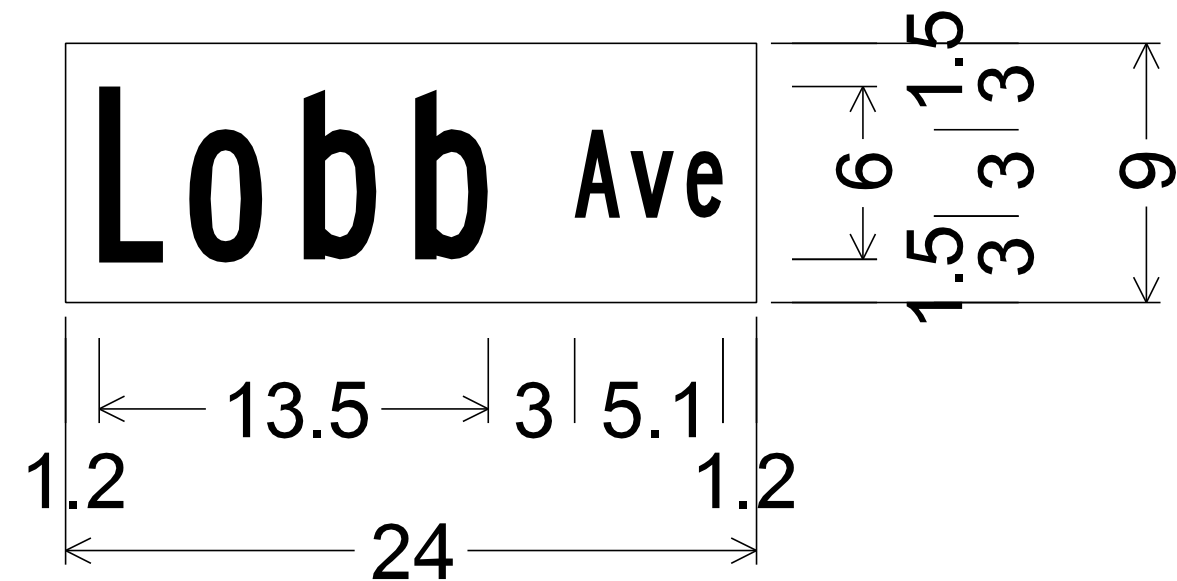


No border, White on Brown;
[Lobb] B;
[Ave] B;

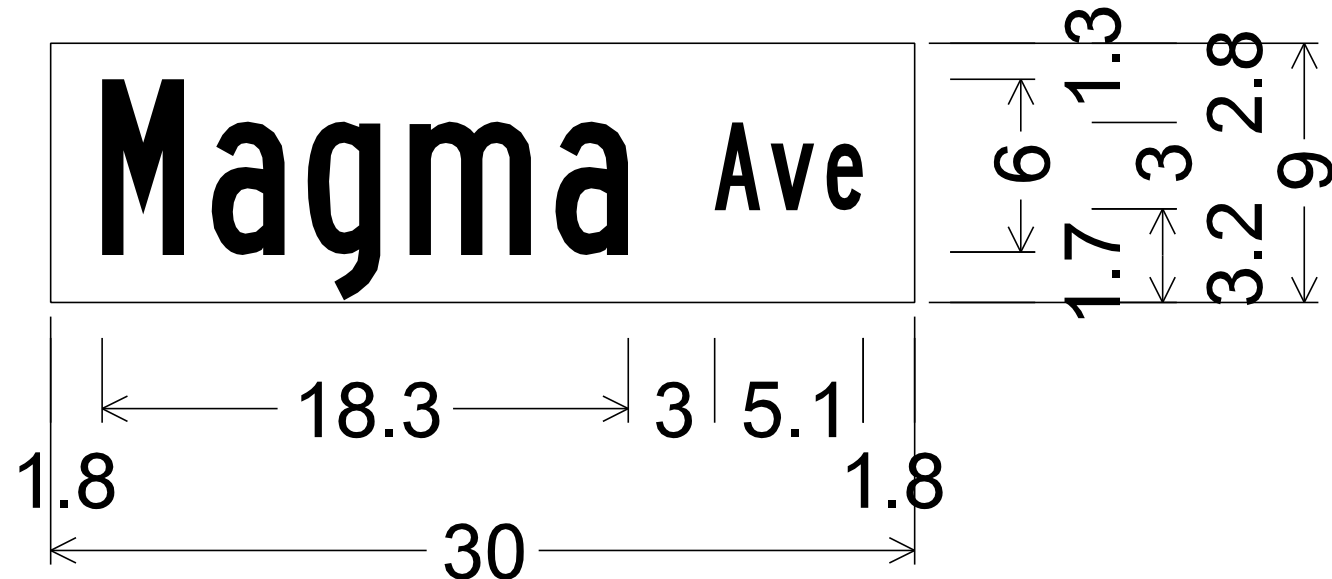


No border, White on Brown;
[Magma] B 60% spacing;
[Ave] B;

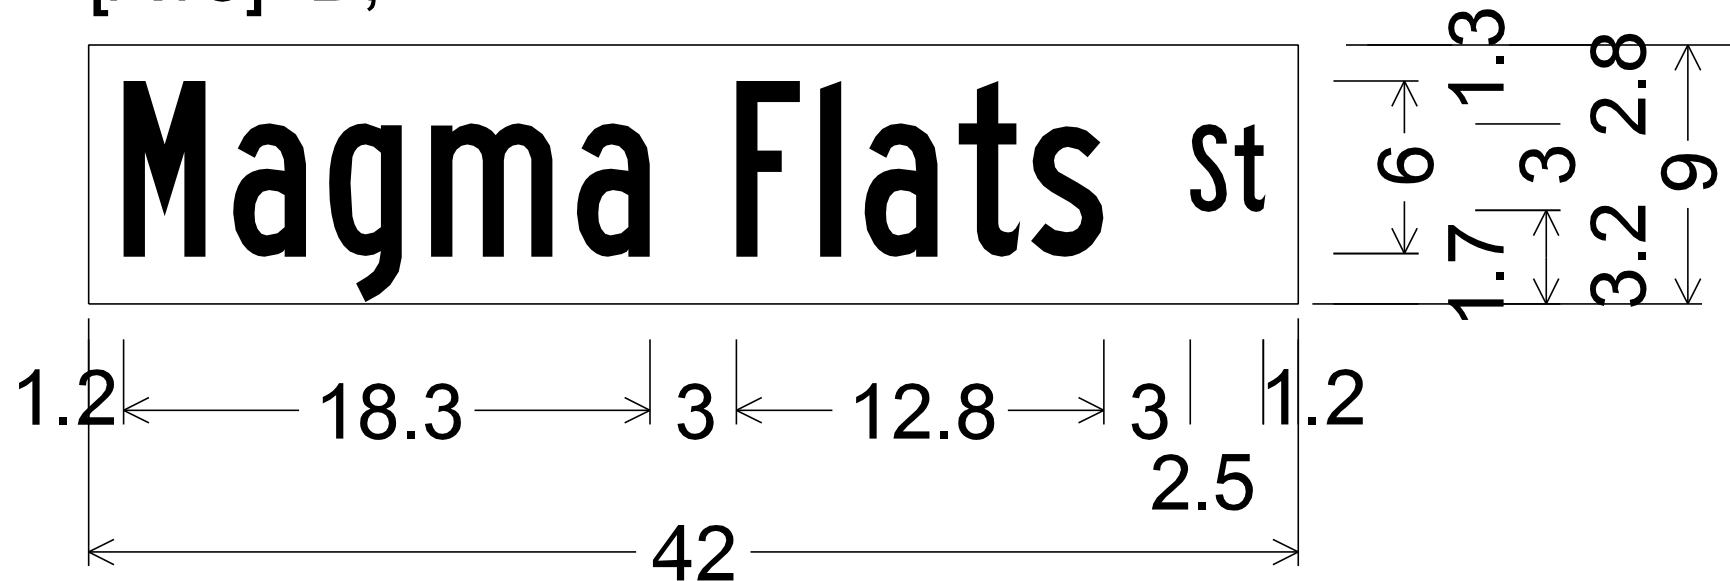


No border, White on Brown;
[Magma] B 60% spacing;
[Flats] B 60% spacing;
[St] B 60% spacing;

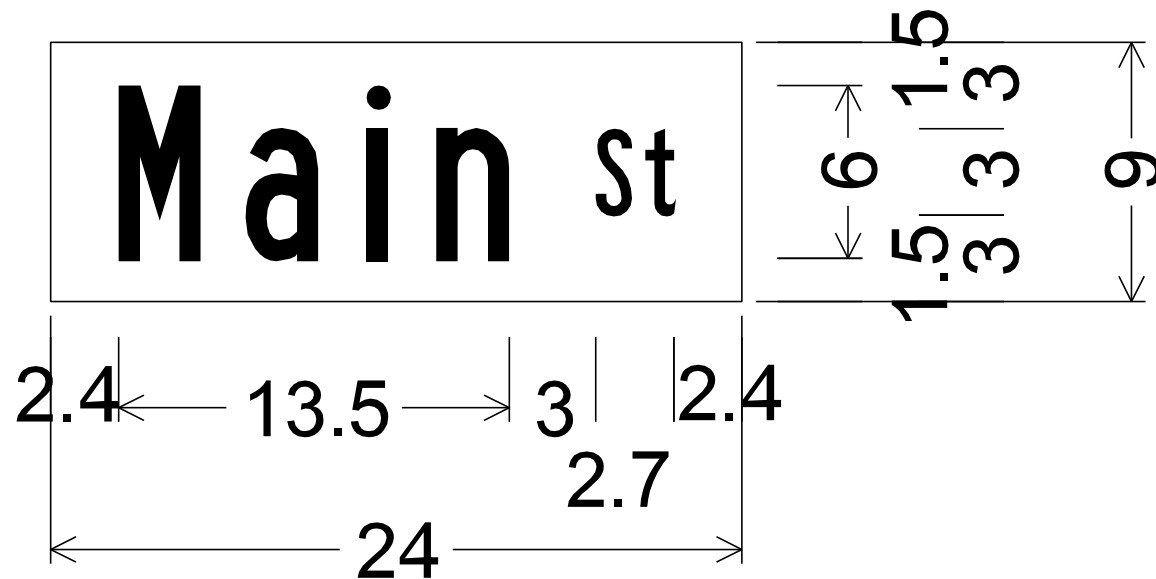


No border, White on Brown;
[Main] B; [St] B;

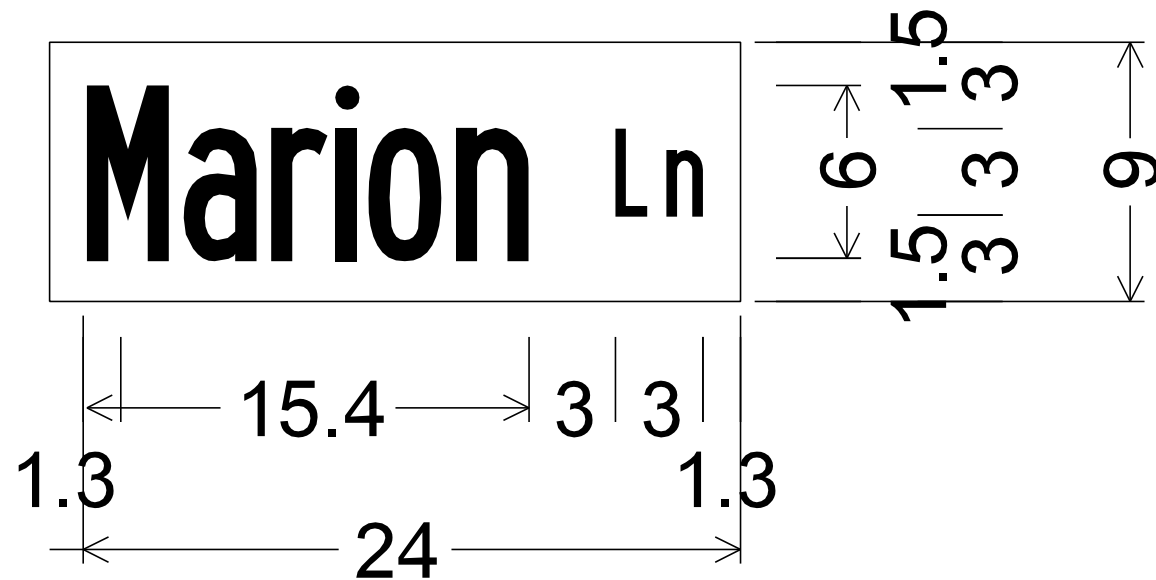


No border, White on Brown;
[Marion] B 30% spacing;
[Ln] B;

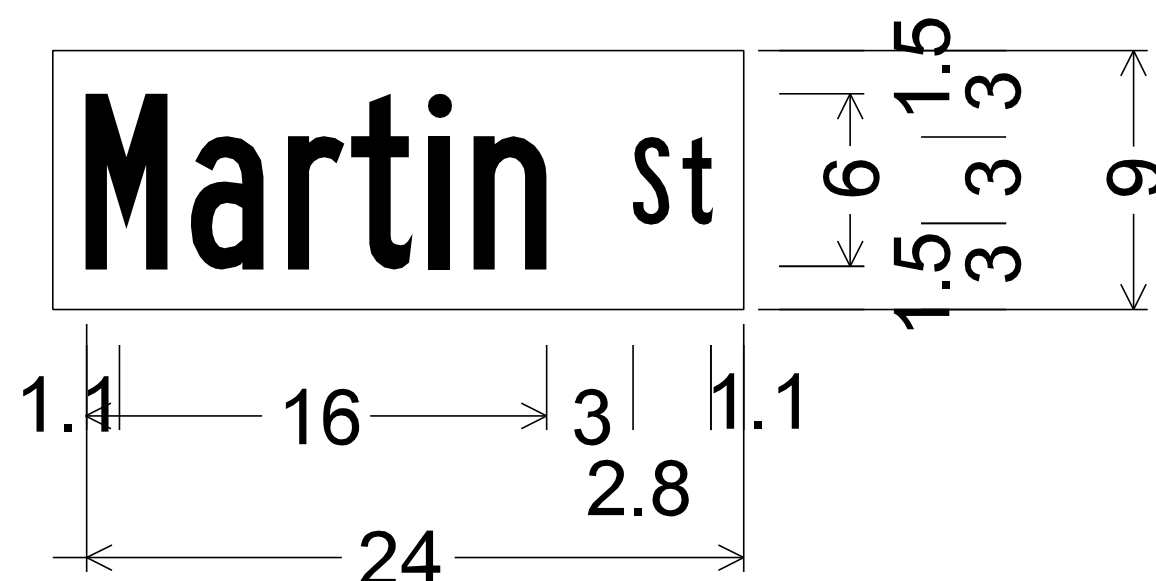


No border, White on Brown;
[Martin] B 50% spacing;
[St] B;

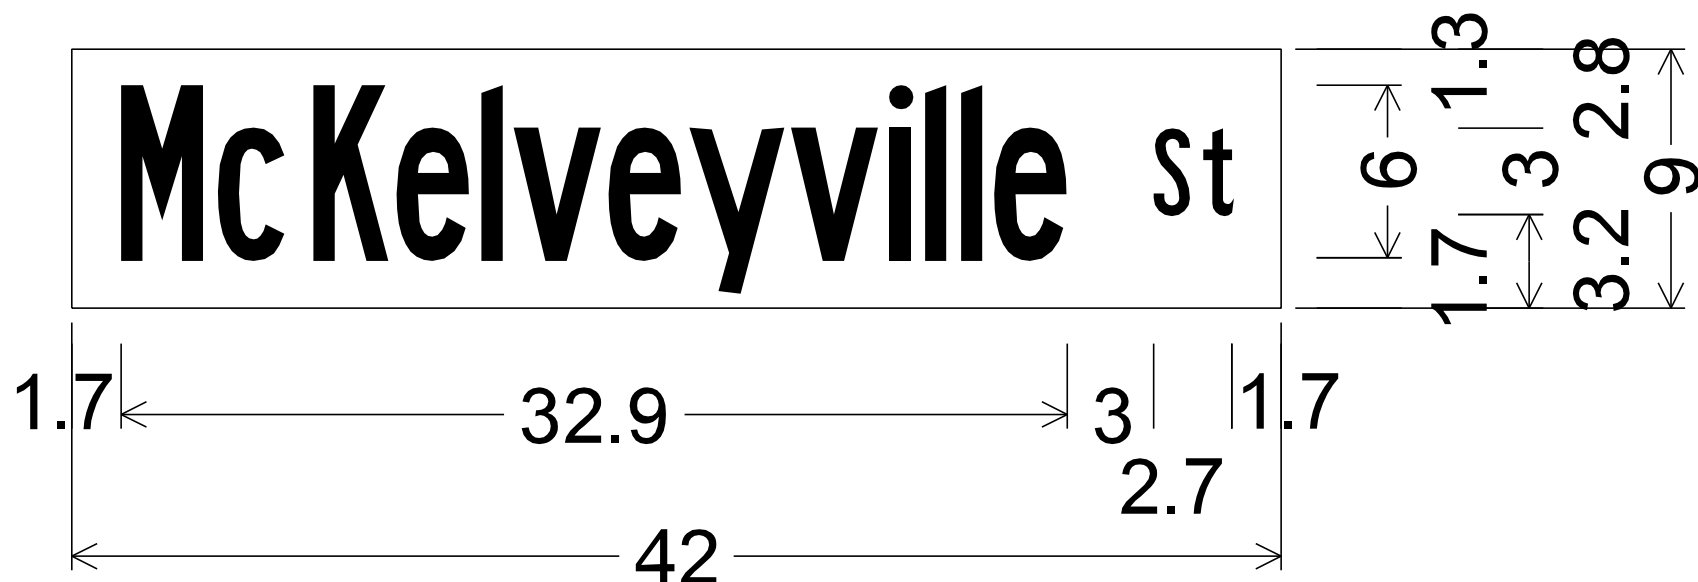


No border, White on Brown;
[McKelveyville] B 30% spacing;
[St] B;

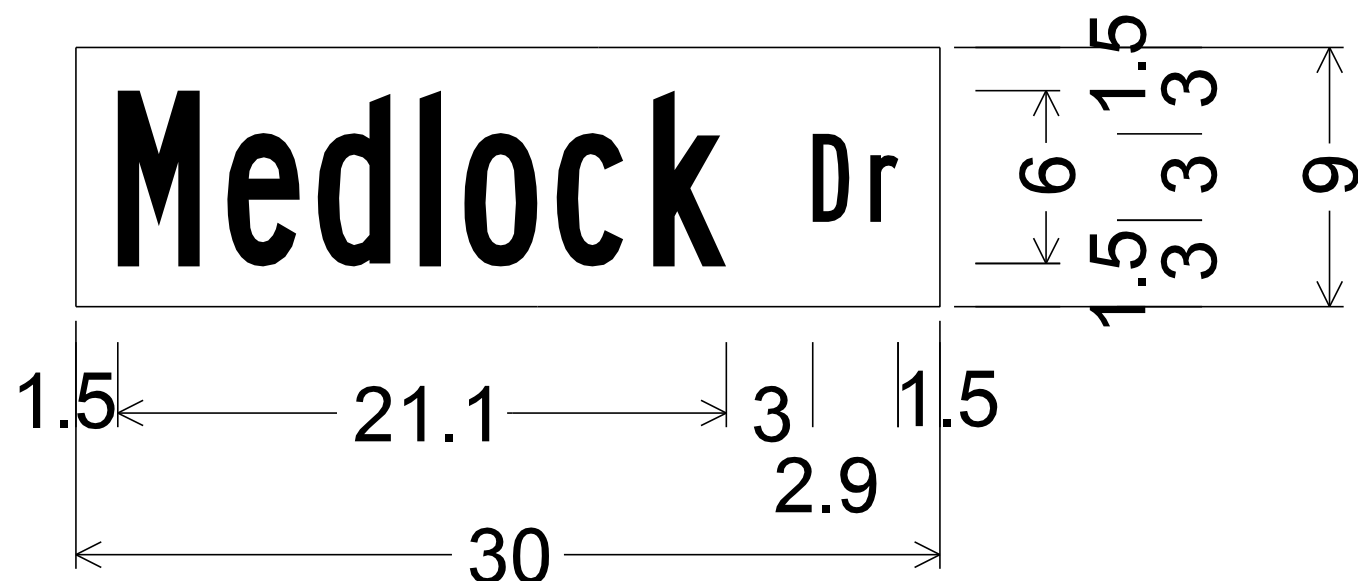

No border, White on Brown;
[Medlock] B 60% spacing;
[Dr] B;

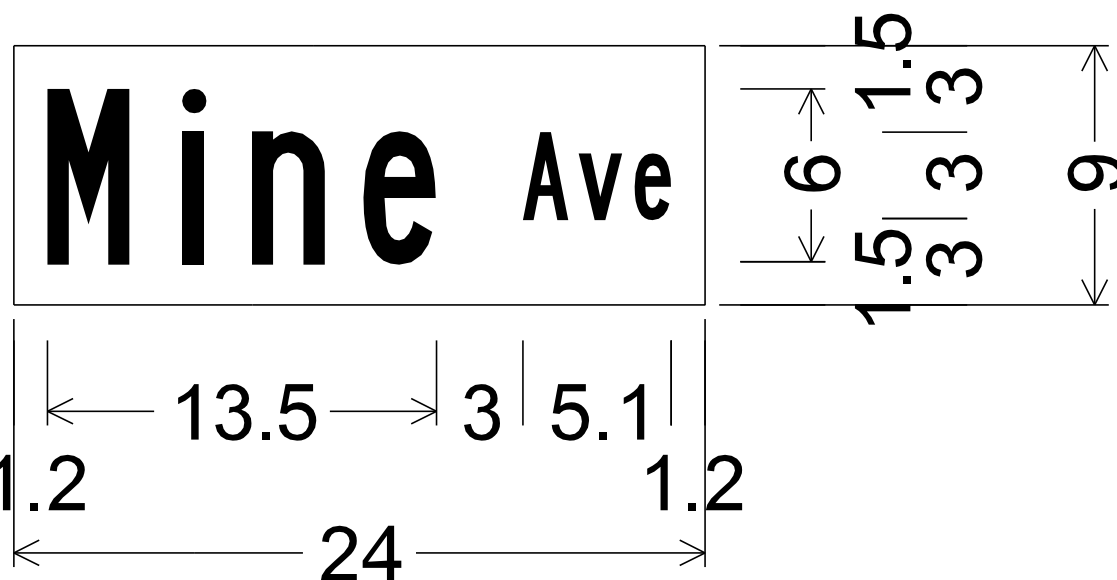

No border, White on Brown;
[Mine] B;
[Ave] B;

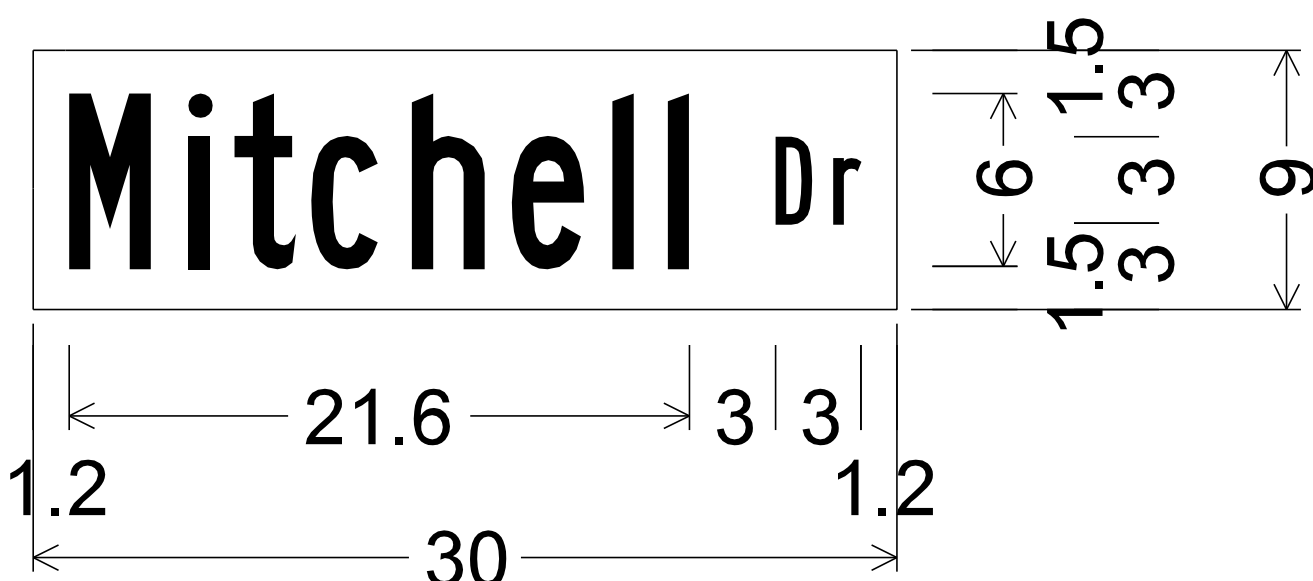


No border, White on Brown;
[Mitchell] B 70% spacing;
[Dr] B;


	NAME	DATE	ARIZONA DEPARTMENT OF TRANSPORTATION INFRASTRUCTURE DELIVERY AND OPERATIONS DIVISION TRAFFIC DESIGN SECTION		
DESIGN	SA, OF	12/16			
DRAWN	SA, OF	12/16			
CHECKED	OF	12/16			
TEAM LEADER	TT	12/16	SIGN FORMATS		
ROUTE	LOCATION				
Various	TOWN OF SUPERIOR - VARIOUS LOCATIONS		EXPIRES 06/30/2018		
TRACS NO. T0022 OIC			SUP-0(202)T		SHEET 4 OF 9
					___ OF ___

F.H.W.A. REGION	STATE	PROJECT NO.	SHEET NO.	TOTAL SHEETS	RECORD DRAWING
9	ARIZ.	SUP-0(202)T	49	55	


0000 PN SUP

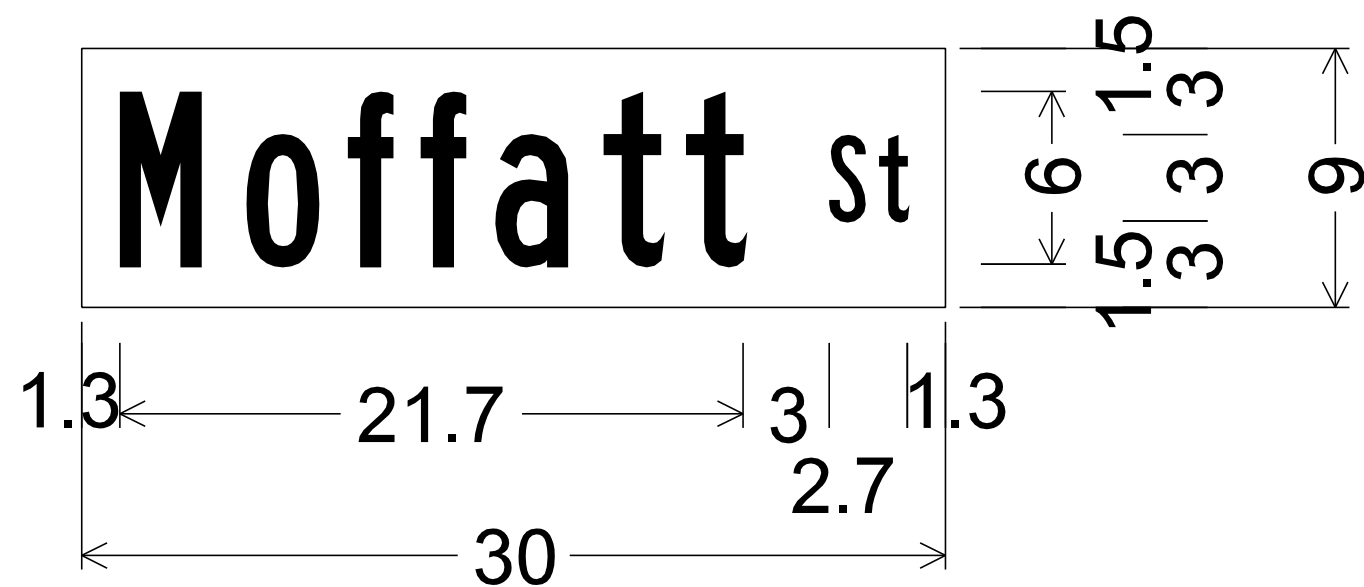


No border, White on Brown;
[Moffatt] B; [St] B;

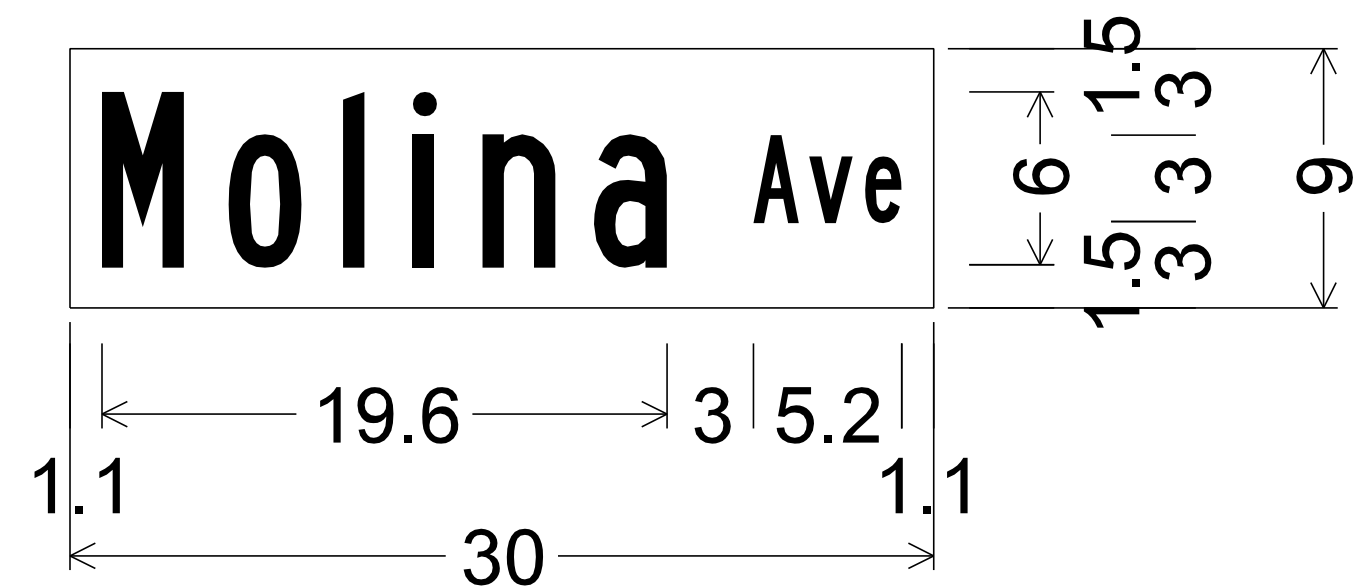


No border, White on Brown;
[Molina] B; [Ave] B;

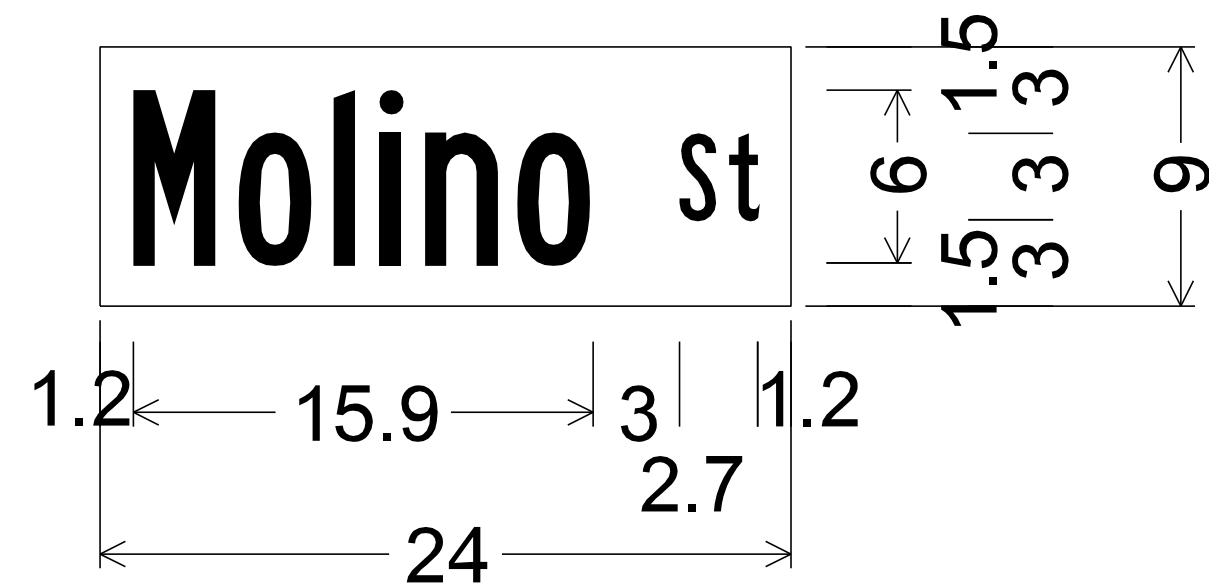


No border, White on Brown;
[Molino] B 50% spacing;
[St] B;

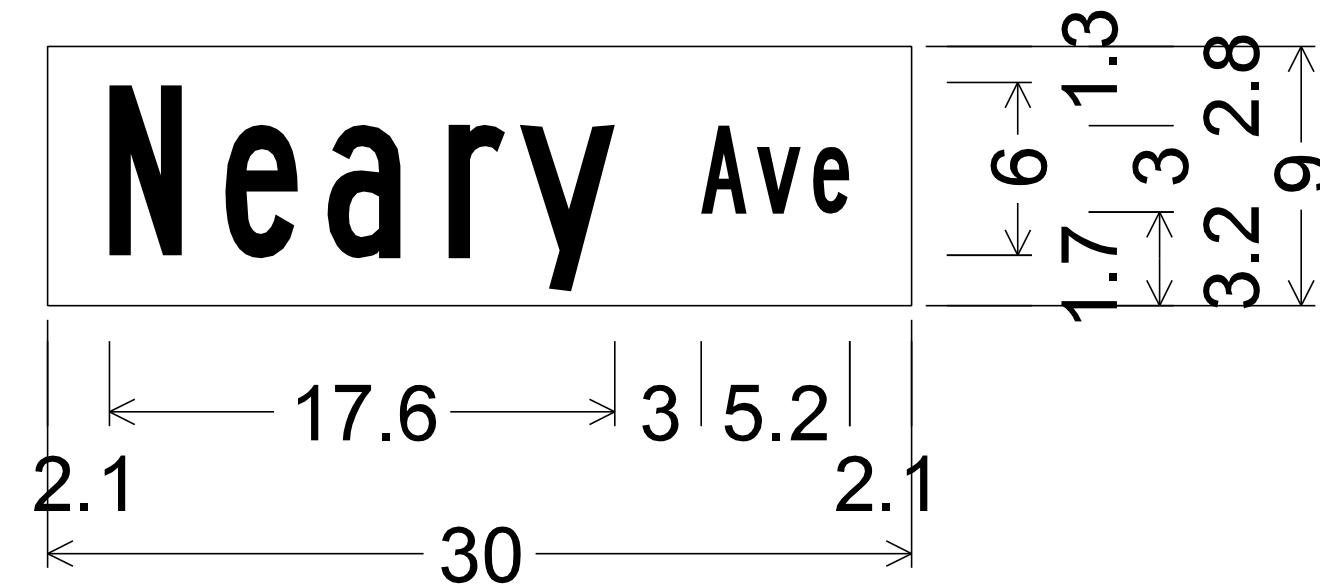


No border, White on Brown;
[Neary] B; [Ave] B;

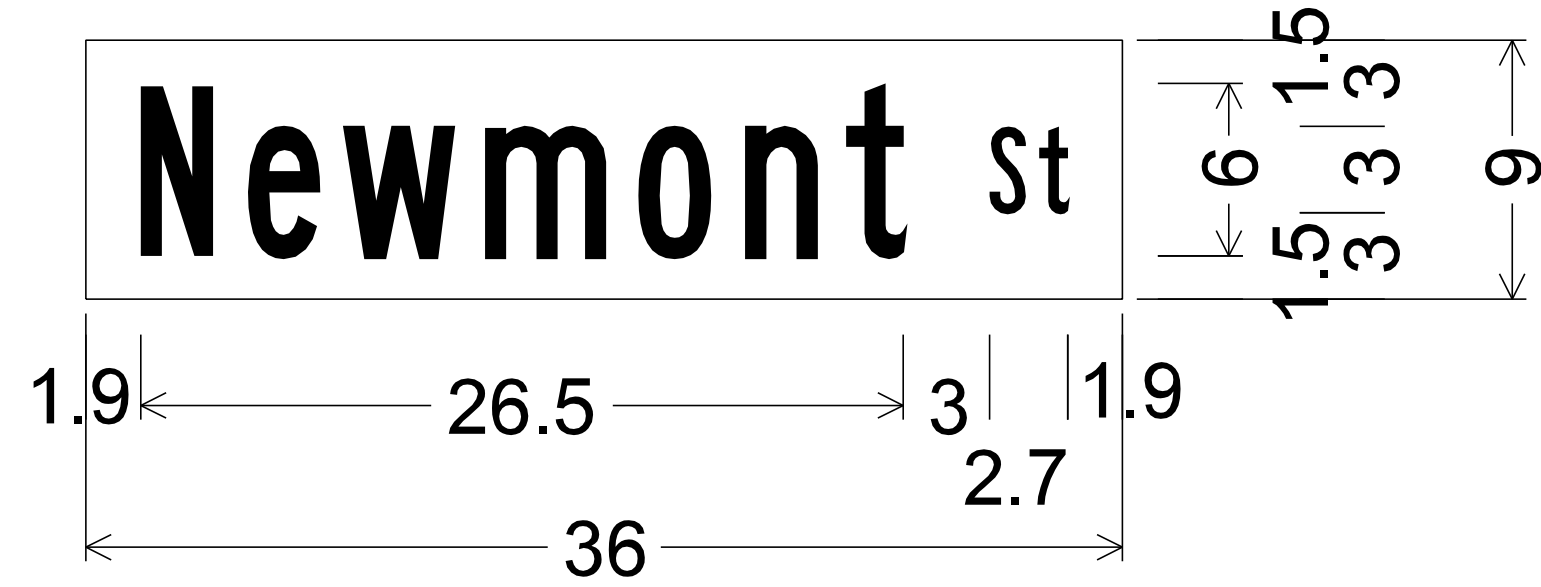


No border, White on Brown;
[Newmont] B 80% spacing;
[St] B;

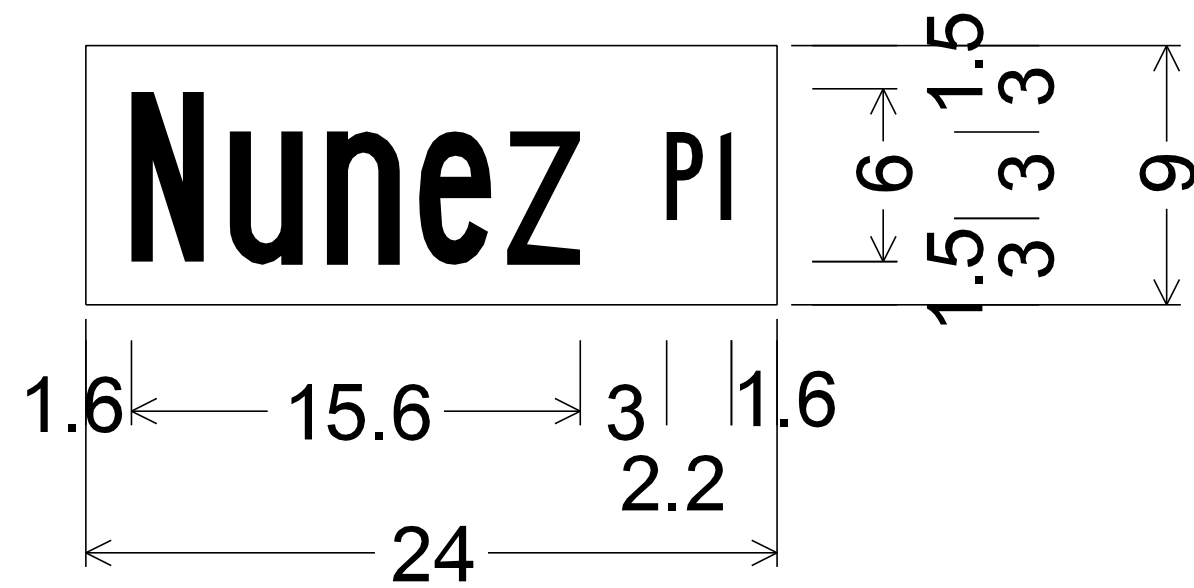


No border, White on Brown;
[Nunez] B 50% spacing;
[Pl] B;

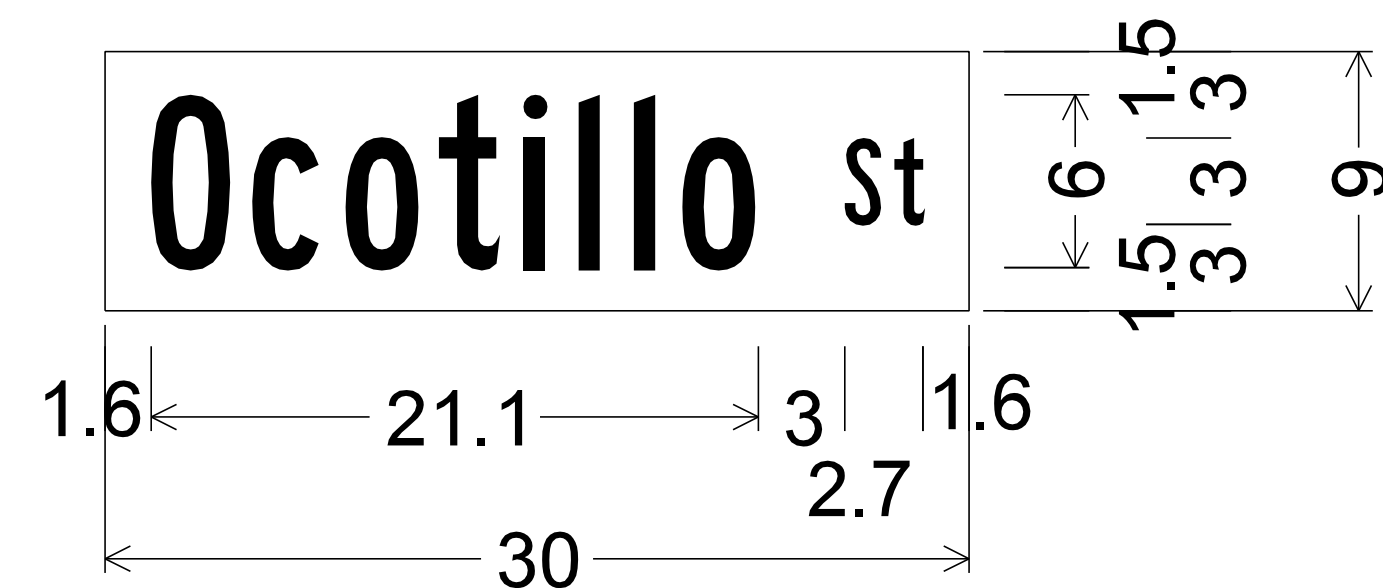


No border, White on Brown;
[Ocotillo] B 70% spacing;
[St] B;

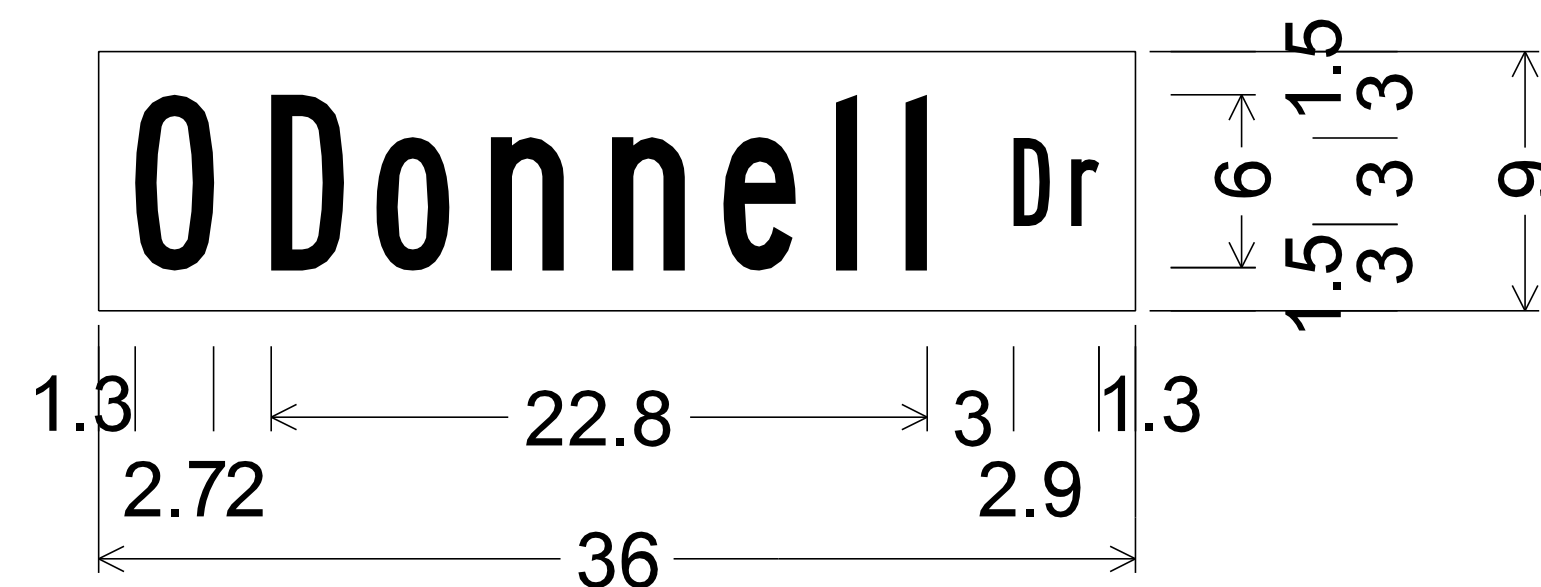


No border, White on Brown;
[O'Donnell] B; [Dr] B;

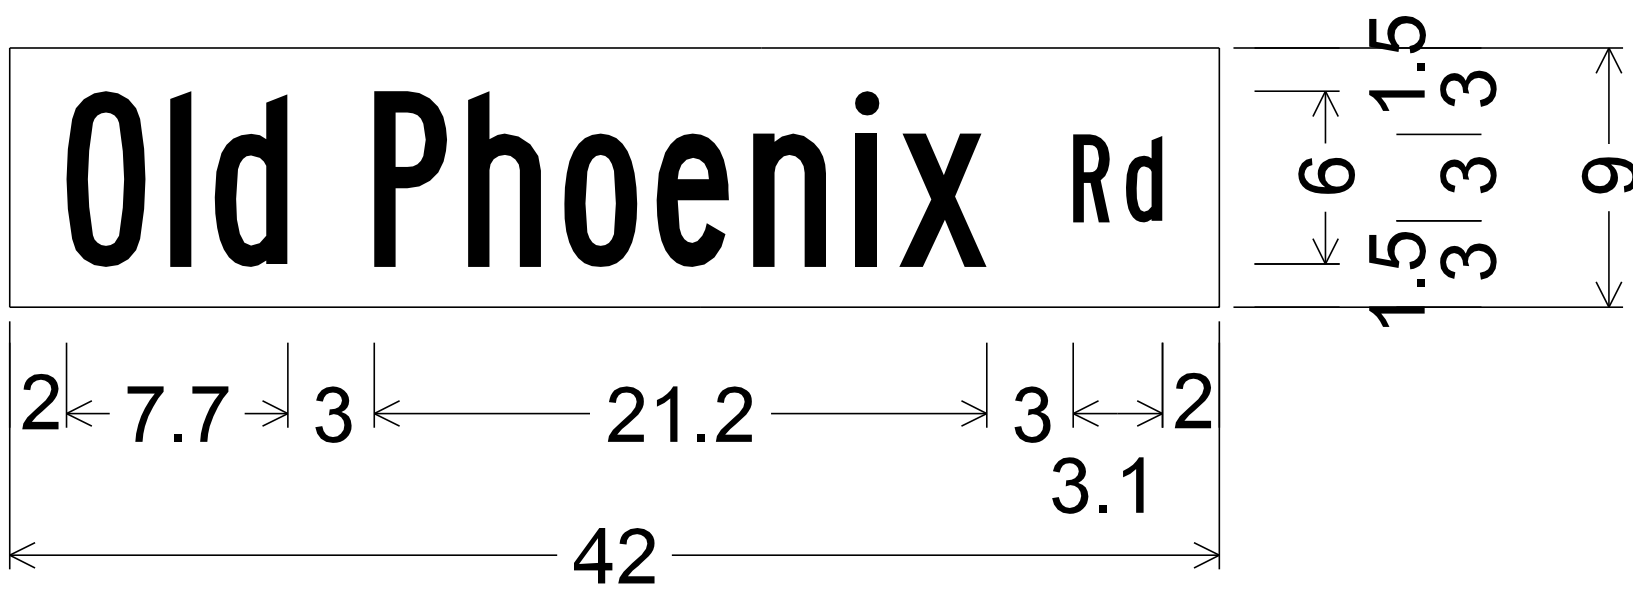

No border, White on Brown;
[Old] B 60% spacing;
[Phoenix] B 60% spacing;
[Rd] B;

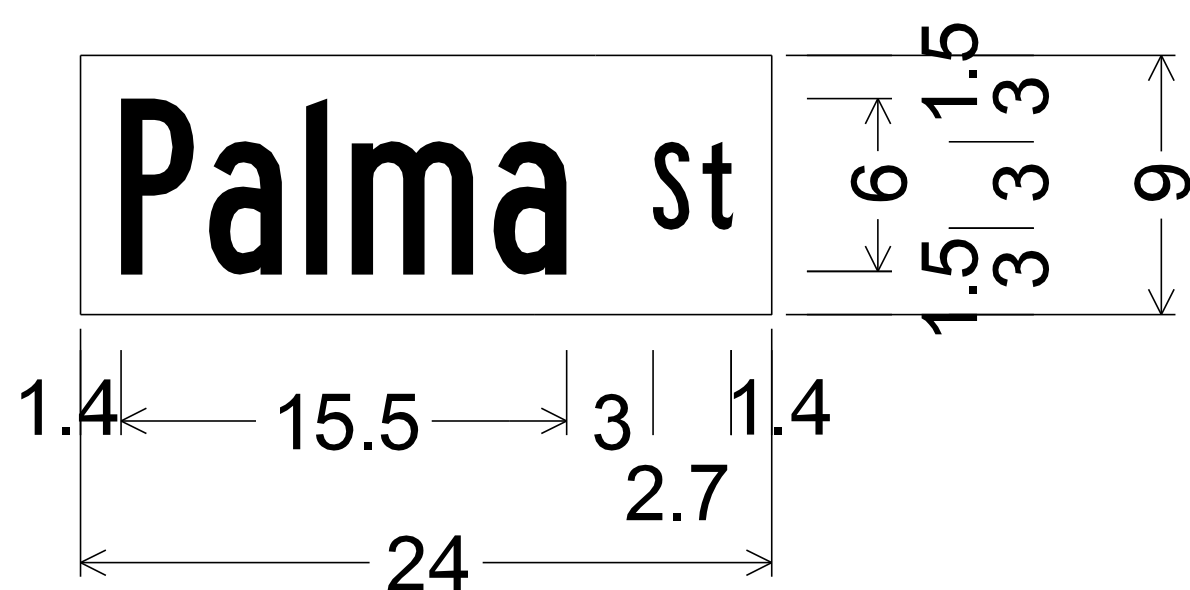


No border, White on Brown;
[Palma] B 50% spacing;
[St] B;

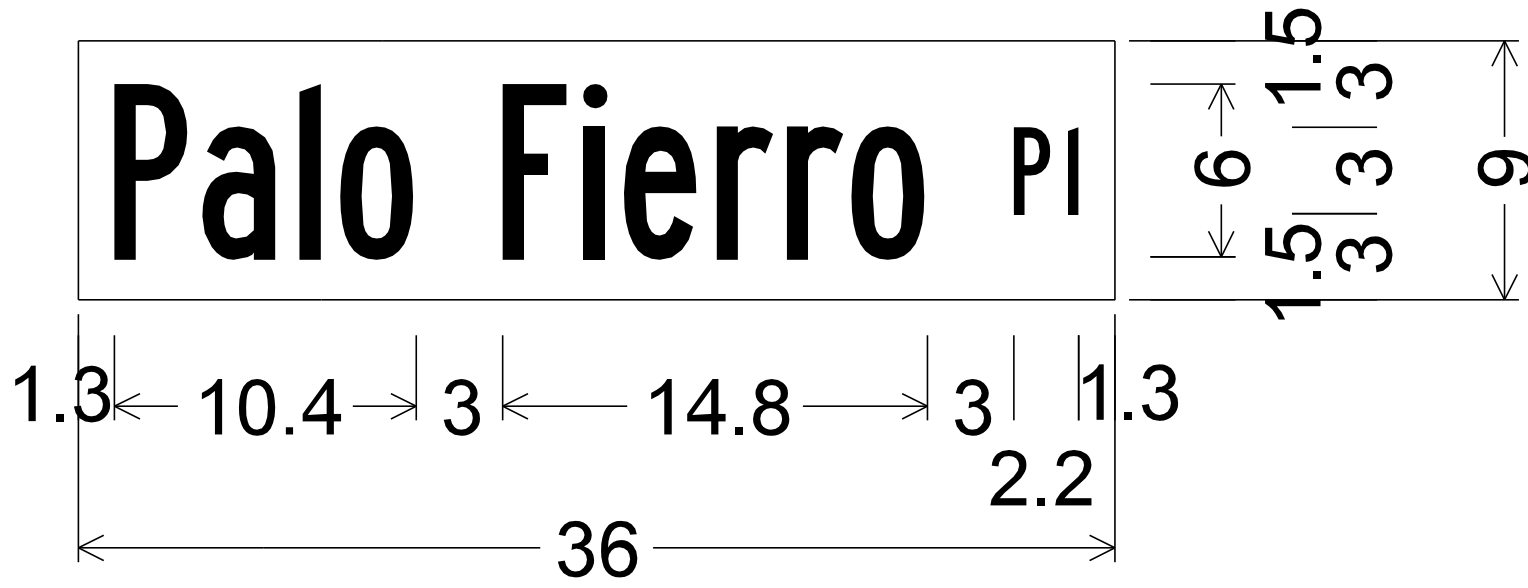


No border, White on Brown;
[Palo] B 50% spacing;
[Fierro] B 50% spacing;
[Pl] B;


DESIGN	NAME	DATE	ARIZONA DEPARTMENT OF TRANSPORTATION INFRASTRUCTURE DELIVERY AND OPERATIONS DIVISION TRAFFIC DESIGN SECTION	
DRAWN	SA, OF	12/16	SIGN FORMATS	
CHECKED	OF	12/16		
TEAM LEADER	TT	12/16		
ROUTE	LOCATION	VariousTOWN OF SUPERIOR - VARIOUS LOCATIONS		EXPIRES 06/30/2018 SHEET 5 OF 9
TRACS NO. T0022 OIC			SUP-0(202)T	OF

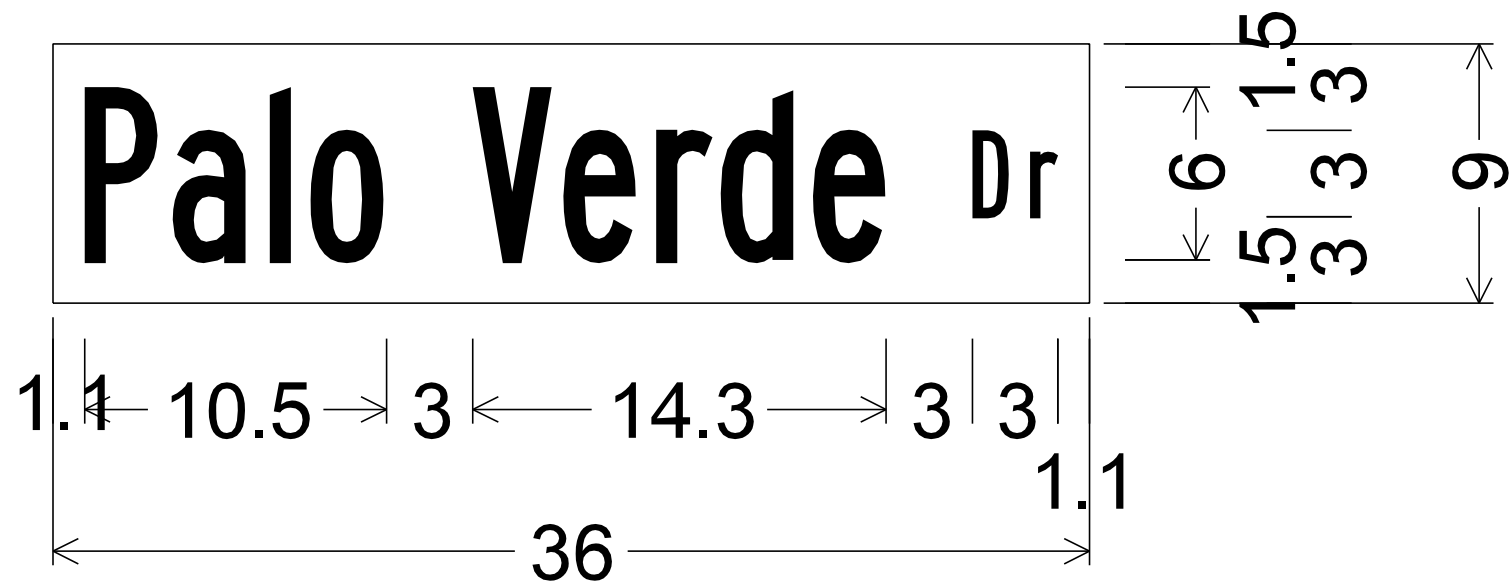


No border, White on Brown;
[Palo] B 50% spacing;
[Verde] B 50% spacing; [Dr] B;

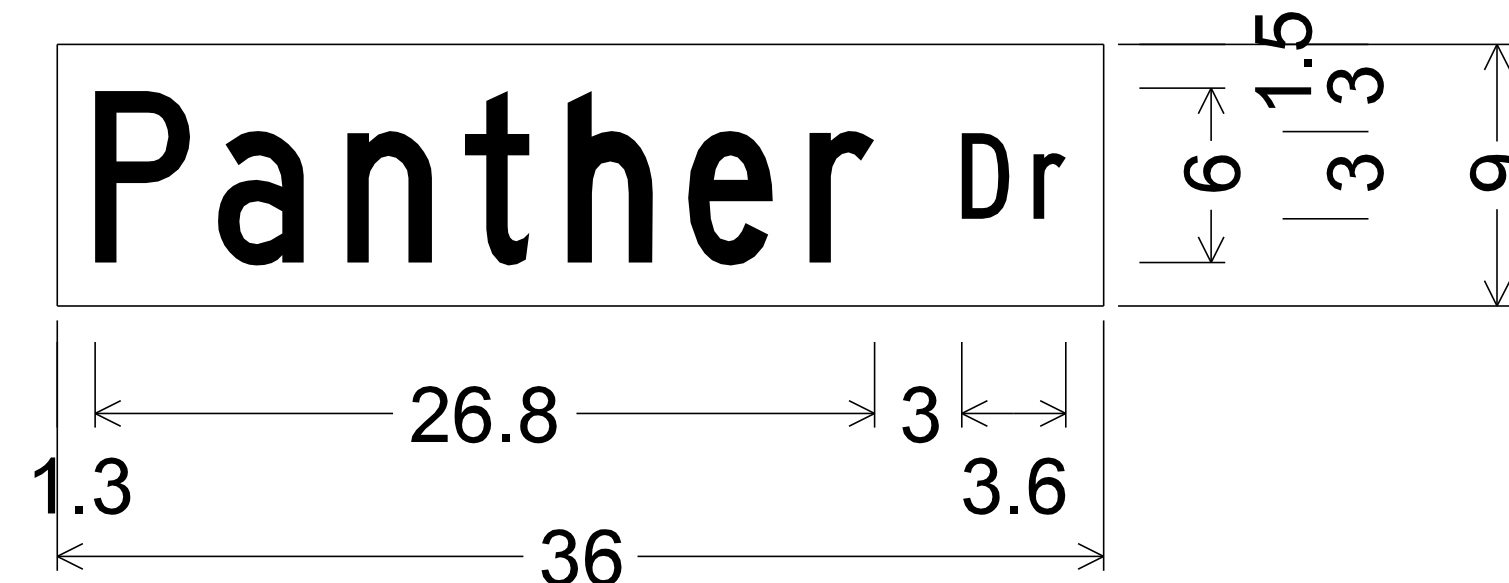


No border, White on Brown;
[Panther] C 80% spacing;
[Dr] C;

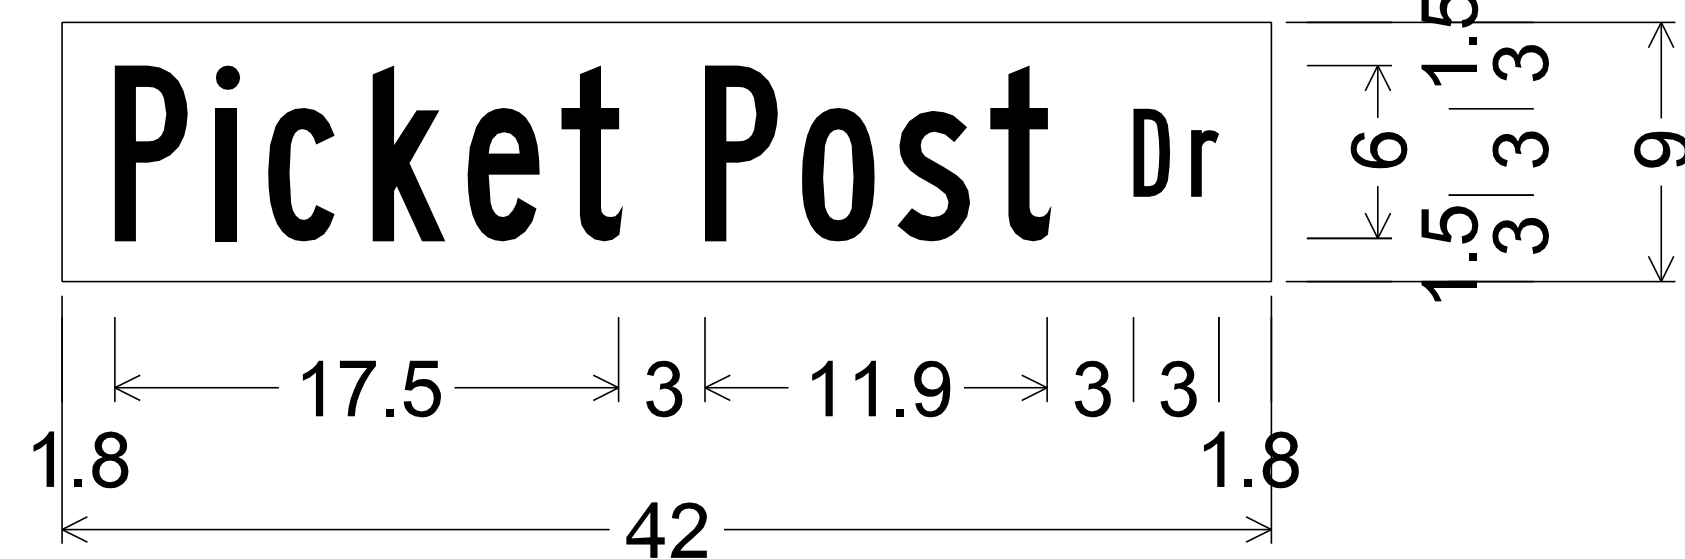


No border, White on Brown;
[Picket] B 80% spacing;
[Post] B 80% spacing; [Dr] B;

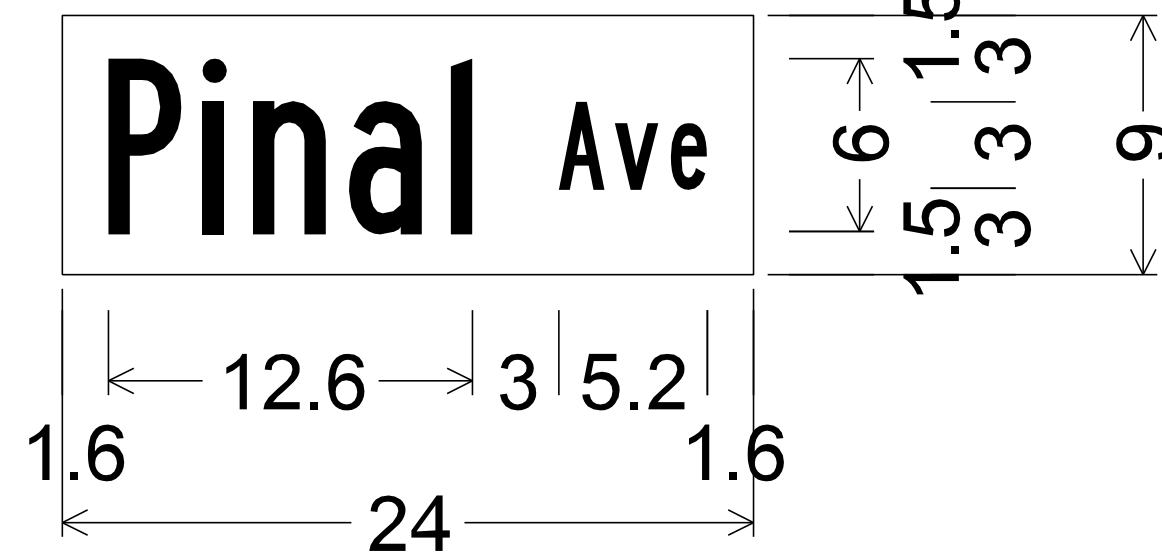


No border, White on Brown;
[Pinal] B 60% spacing;
[Ave] B;

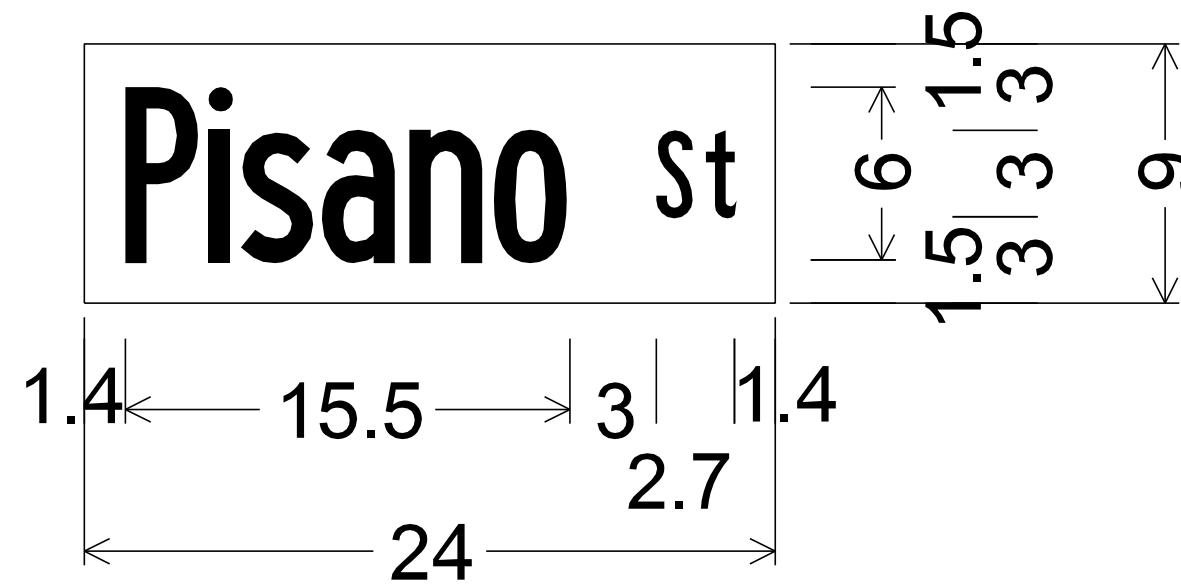


No border, White on Brown;
[Pisano] B 30% spacing;
[St] B;

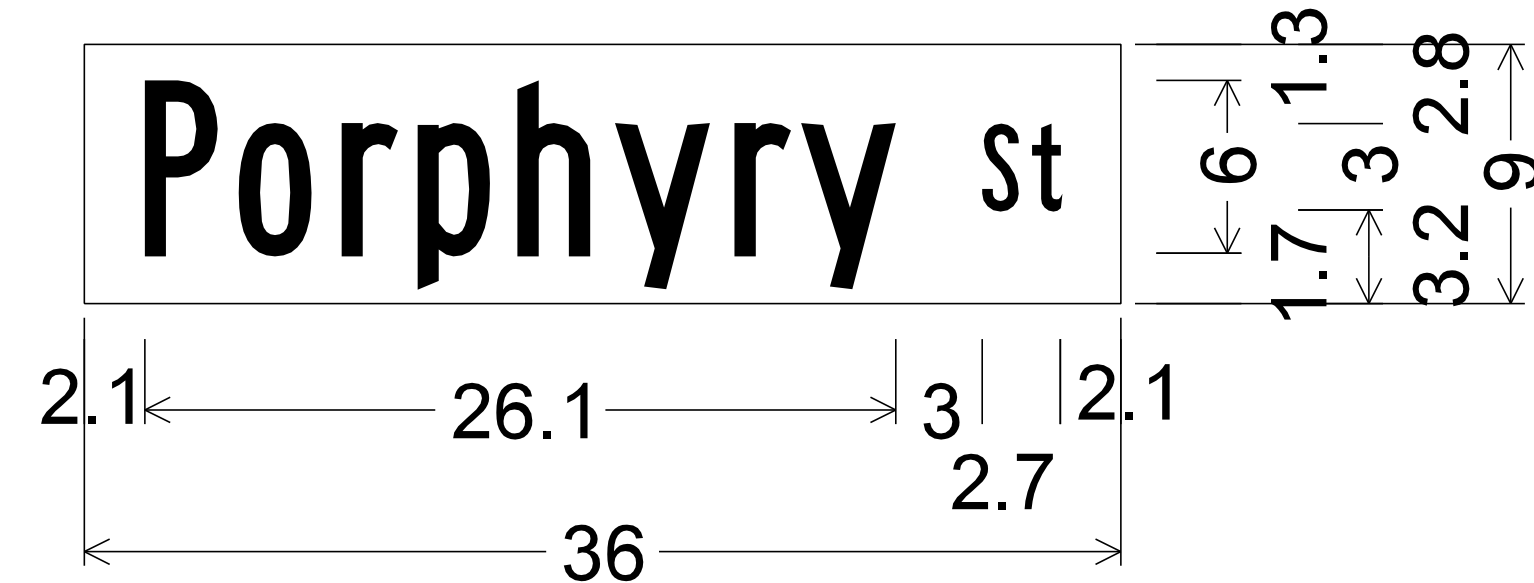


No border, White on Brown;
[Porphyry] B 70% spacing;
[St] B;

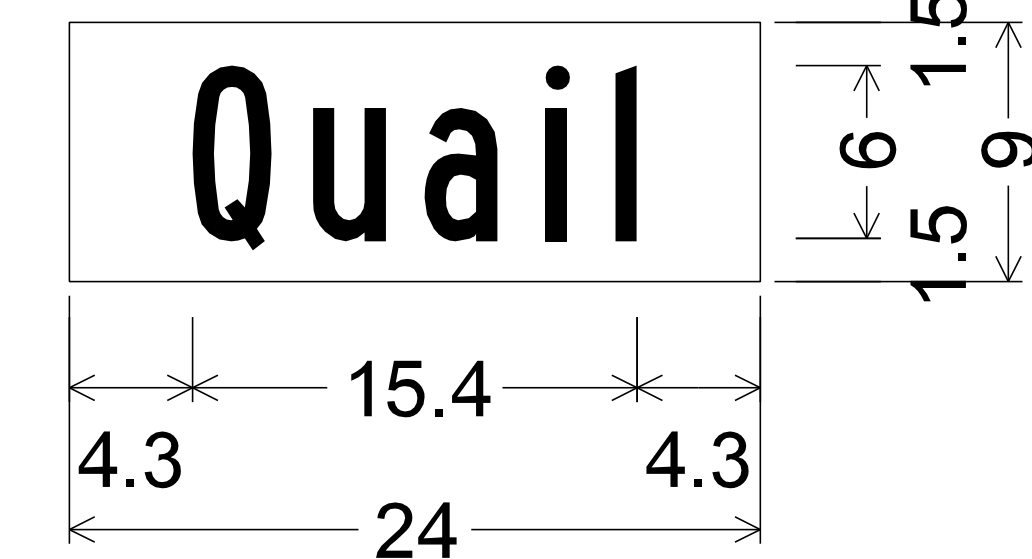


No border, White on Brown;
[Quail] B;

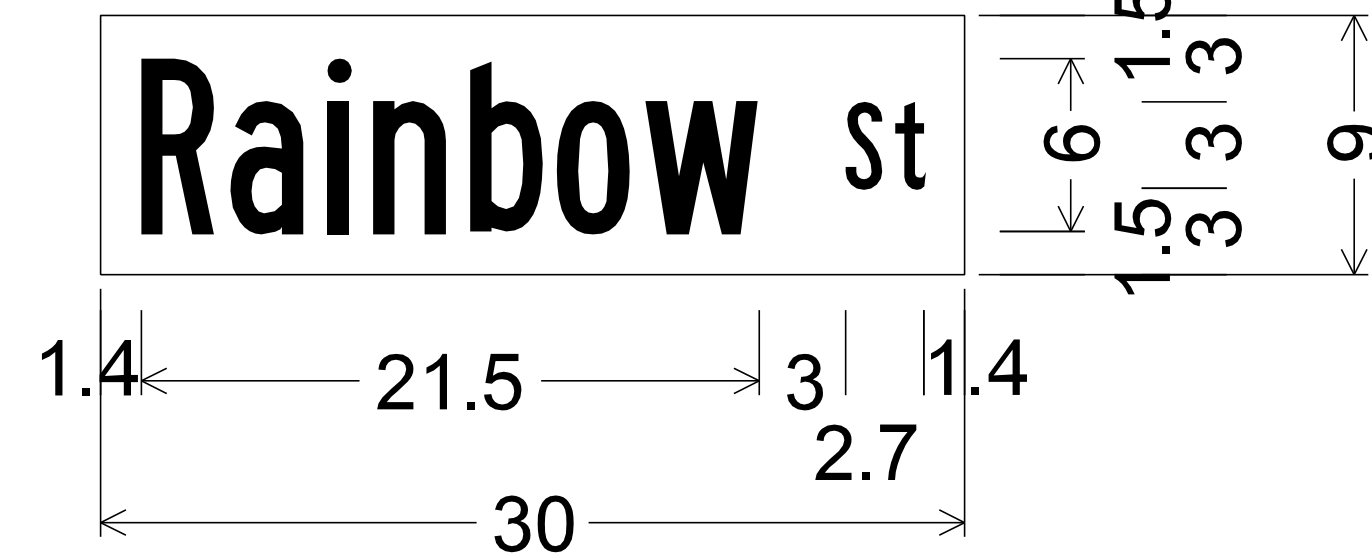


No border, White on Brown;
[Rainbow] B 50% spacing;
[St] B;

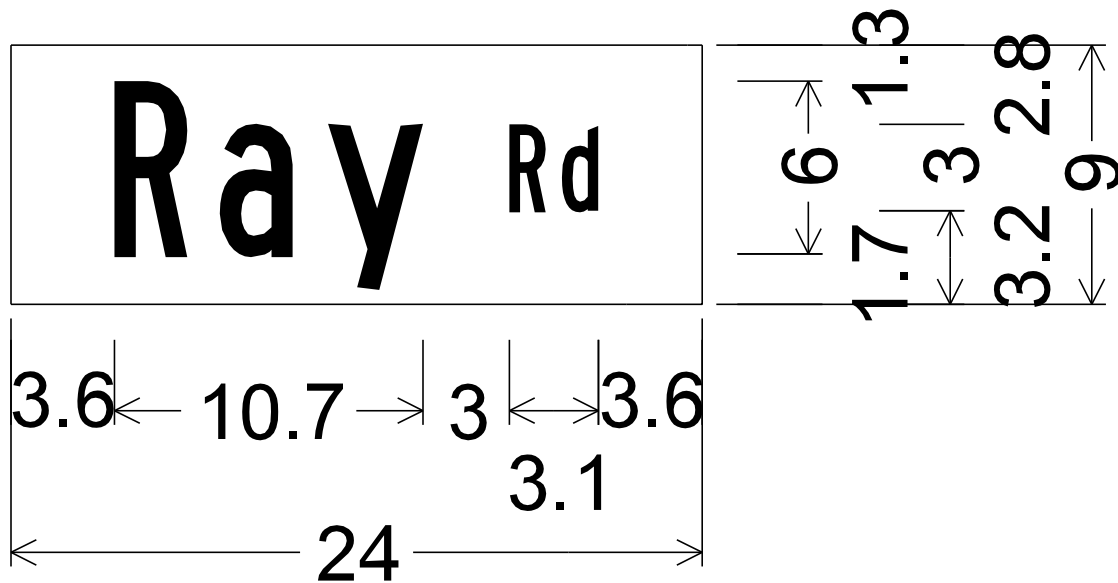

No border, White on Brown;
[Ray] B; [Rd] B;

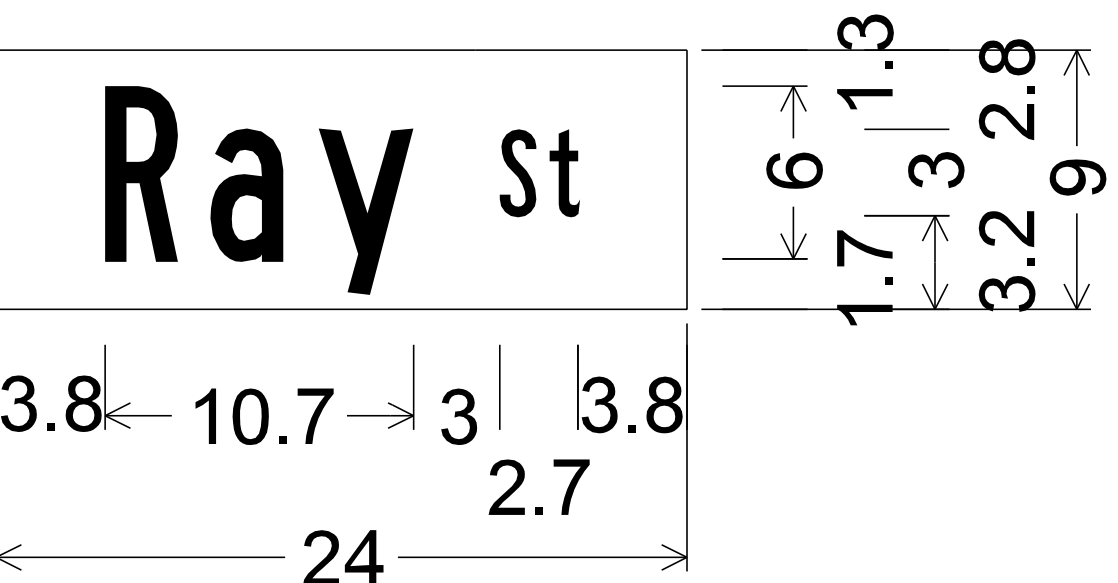



No border, White on Brown;
[Ray] B; [St] B;

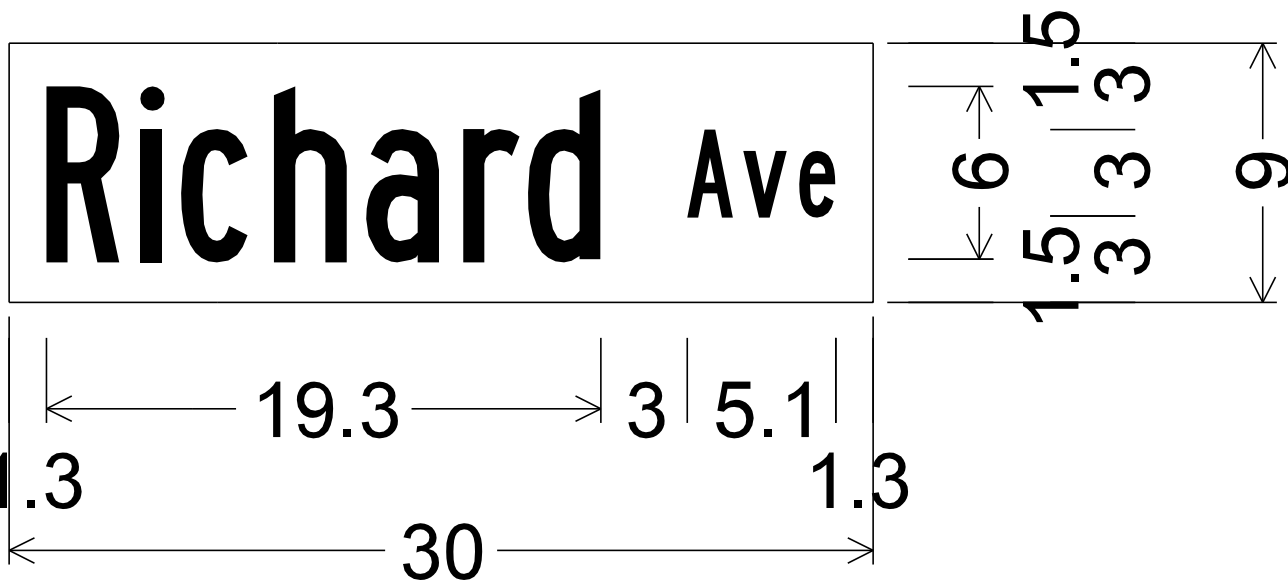


No border, White on Brown;
[Richard] B 50% spacing;
[Ave] B;

	NAME		DATE	ARIZONA DEPARTMENT OF TRANSPORTATION INFRASTRUCTURE DELIVERY AND OPERATIONS DIVISION TRAFFIC DESIGN SECTION
DESIGN	SA, OF		12/16	
DRAWN	SA, OF		12/16	
CHECKED	OF		12/16	
TEAM LEADER	TT		12/16	
				SIGN FORMATS
ROUTE	LOCATION			EXP. RES. 06/30/2018 SHEET 6 OF 9
Various	TOWN OF SUPERIOR - VARIOUS LOCATIONS			
TRACS NO. T0022 OIC				SUP-0(202)T

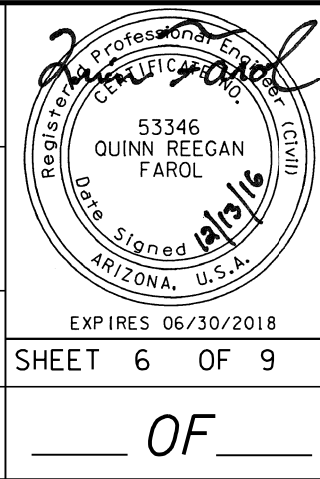


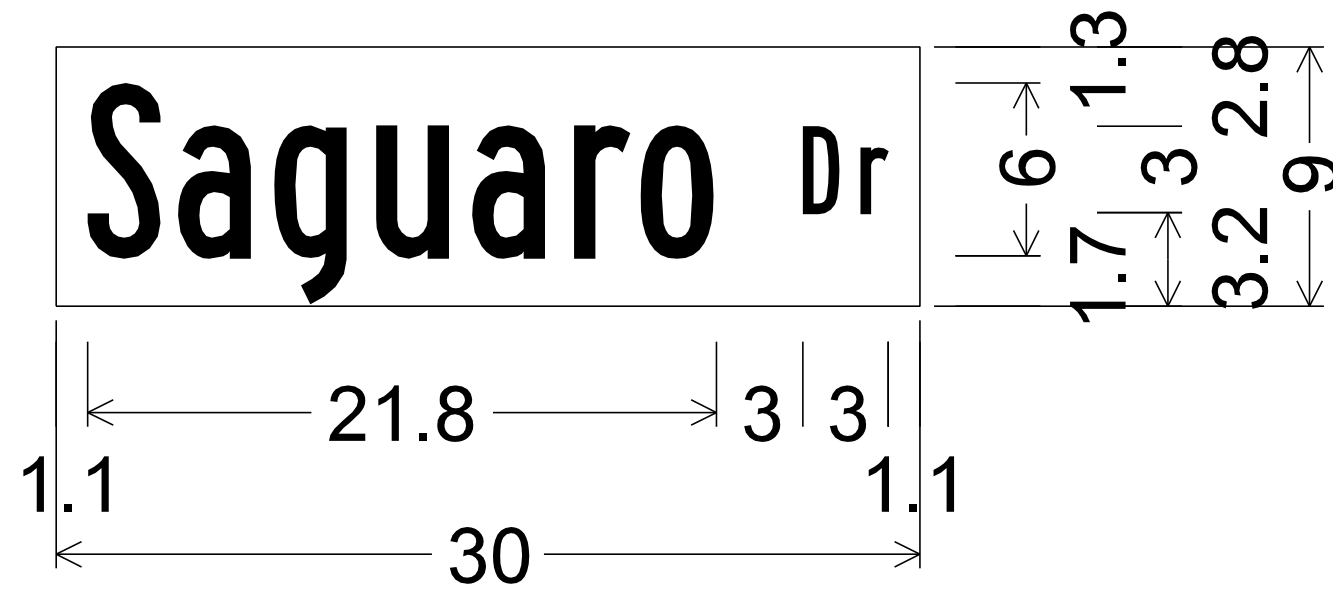


No border, White on Brown;
[Saguaro] B 60% spacing;
[Dr] B;

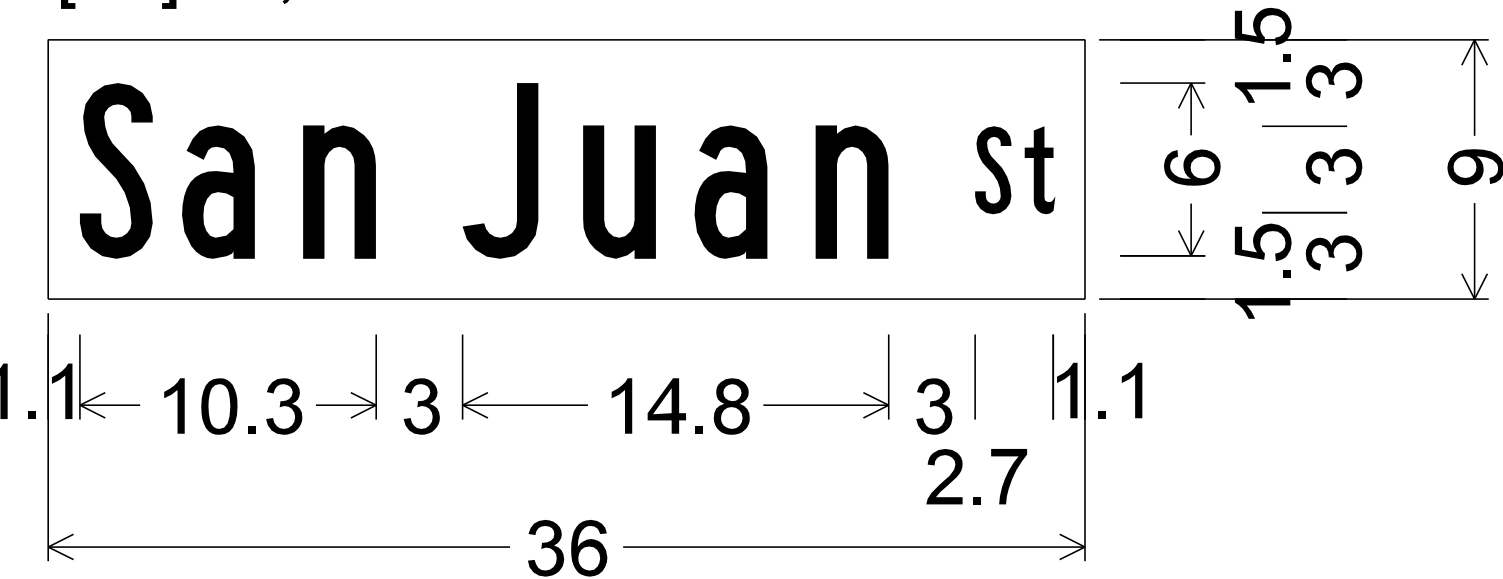


No border, White on Brown;
[San] B; [Juan] B; [St] B;

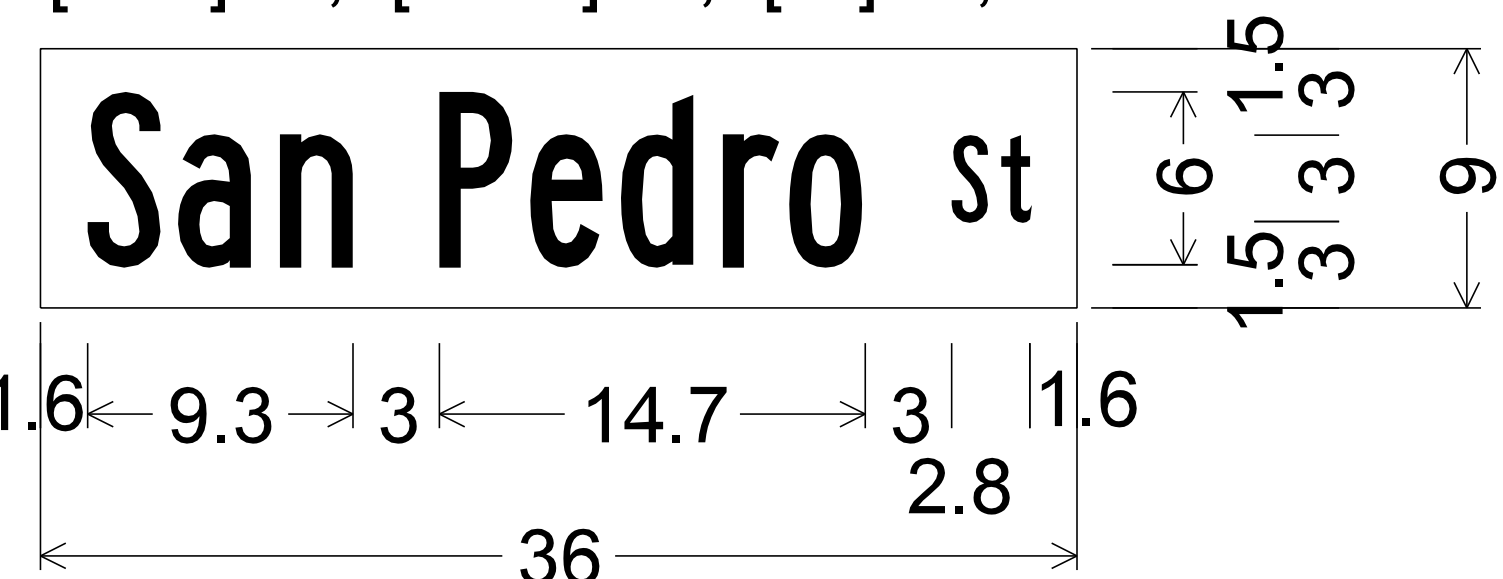


No border, White on Brown;
[San] B 60% spacing;
[Pedro] B 60% spacing;
[St] B;

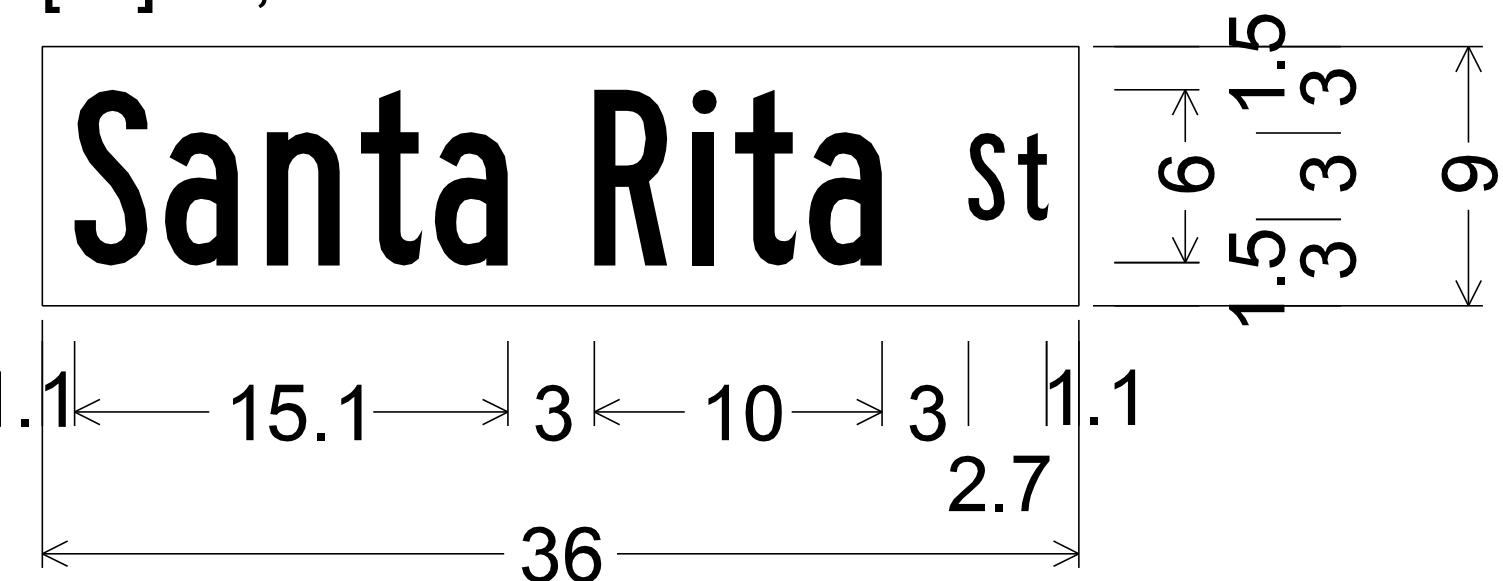


No border, White on Brown;
[Santa] B 60% spacing;
[Rita] B 60% spacing;
[St] B;

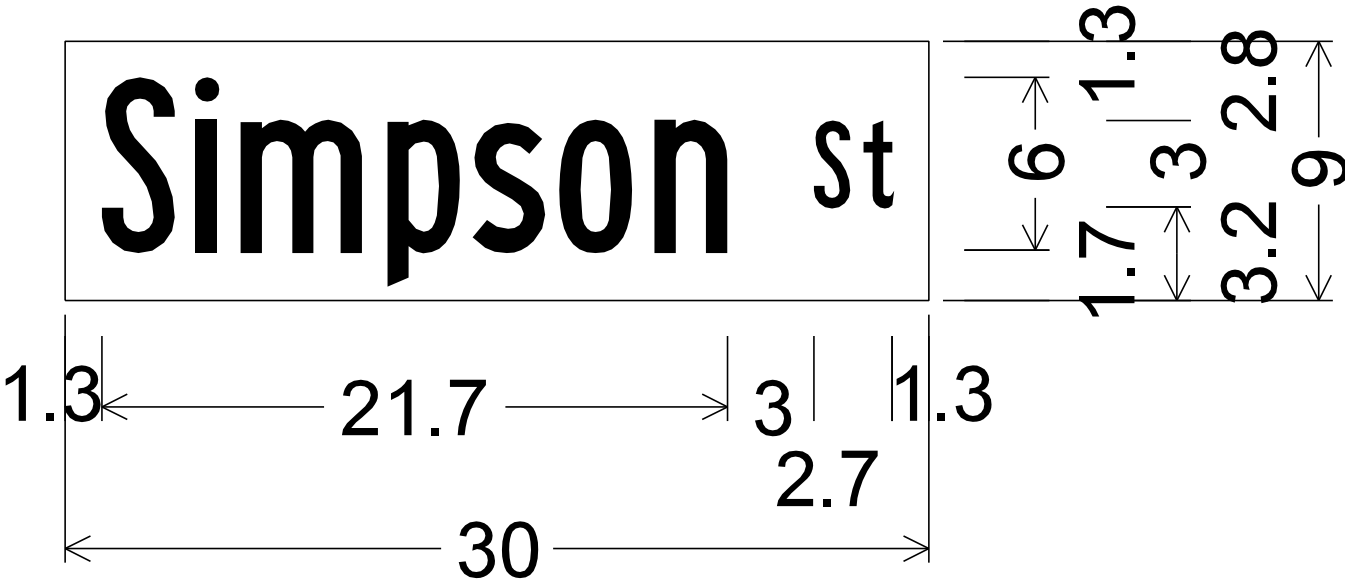


No border, White on Brown;
[Simpson] B 50% spacing;
[St] B;

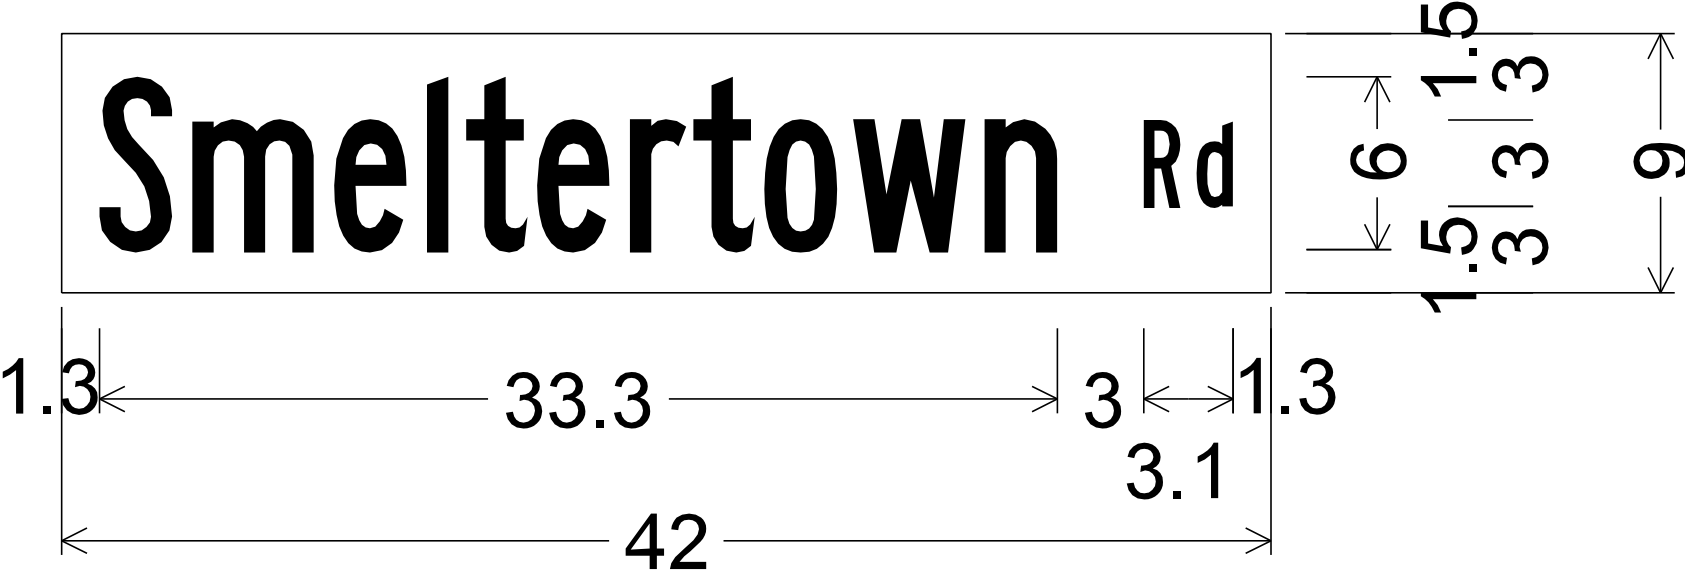


No border, White on Brown;
[Smeltertown] B 50% spacing;
[Rd] B;

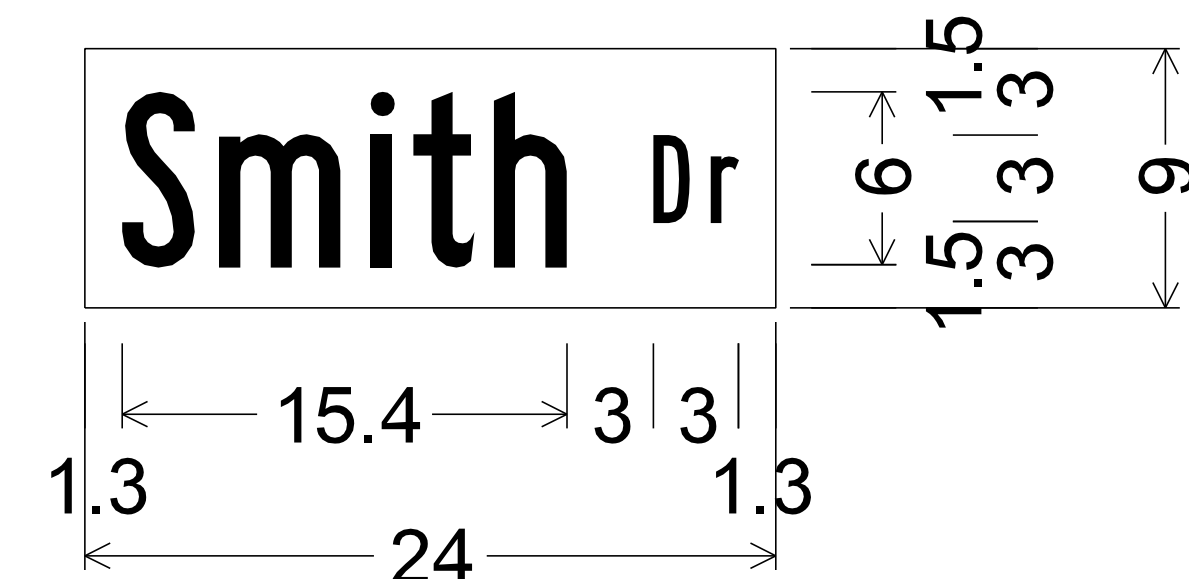


No border, White on Brown;
[Smith] B 60% spacing;
[Dr] B;

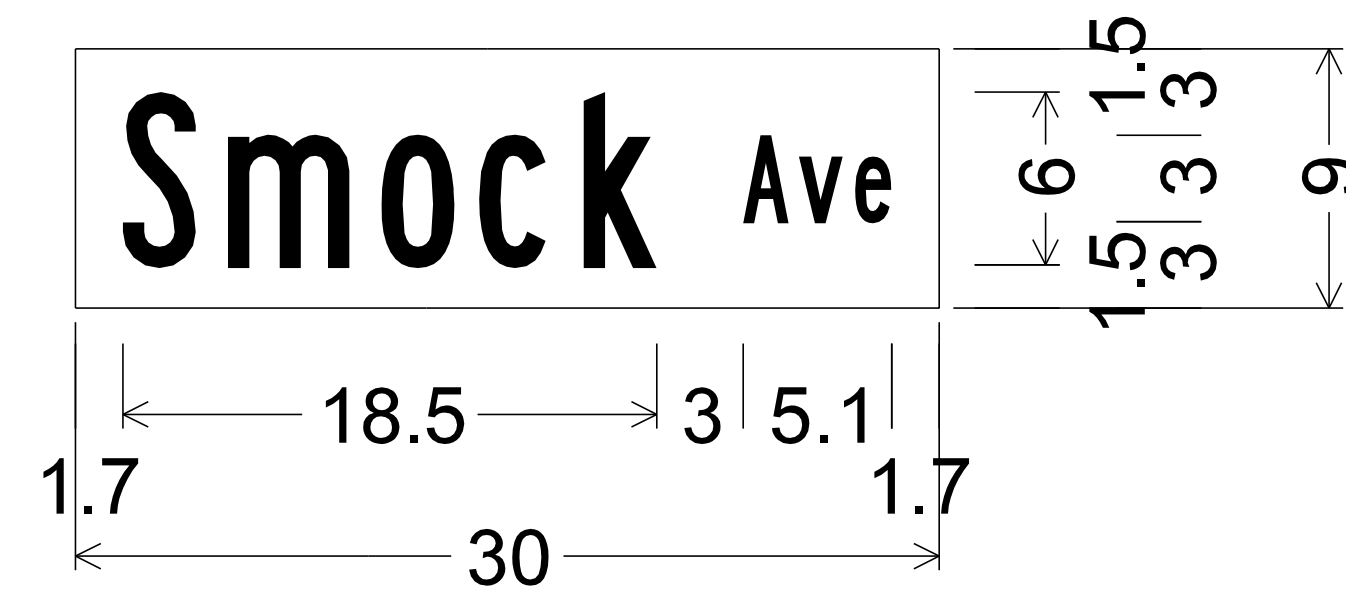

No border, White on Brown;
[Smock] B 80% spacing;
[Ave] B;

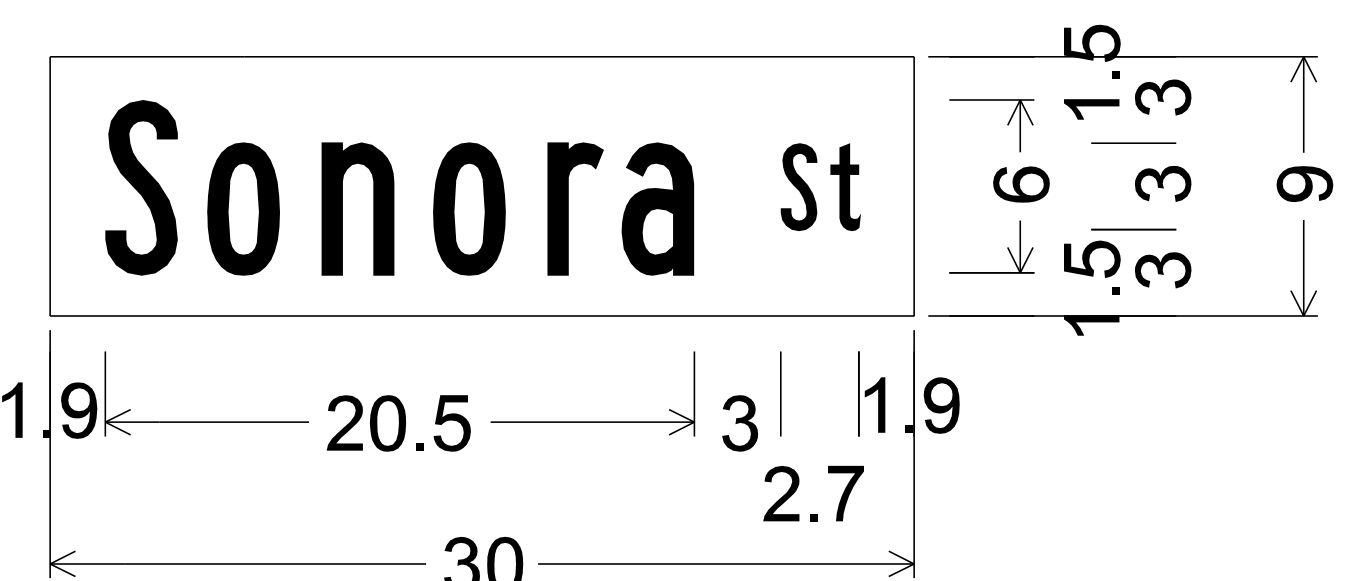

No border, White on Brown;
[Sonora] B; [St] B;

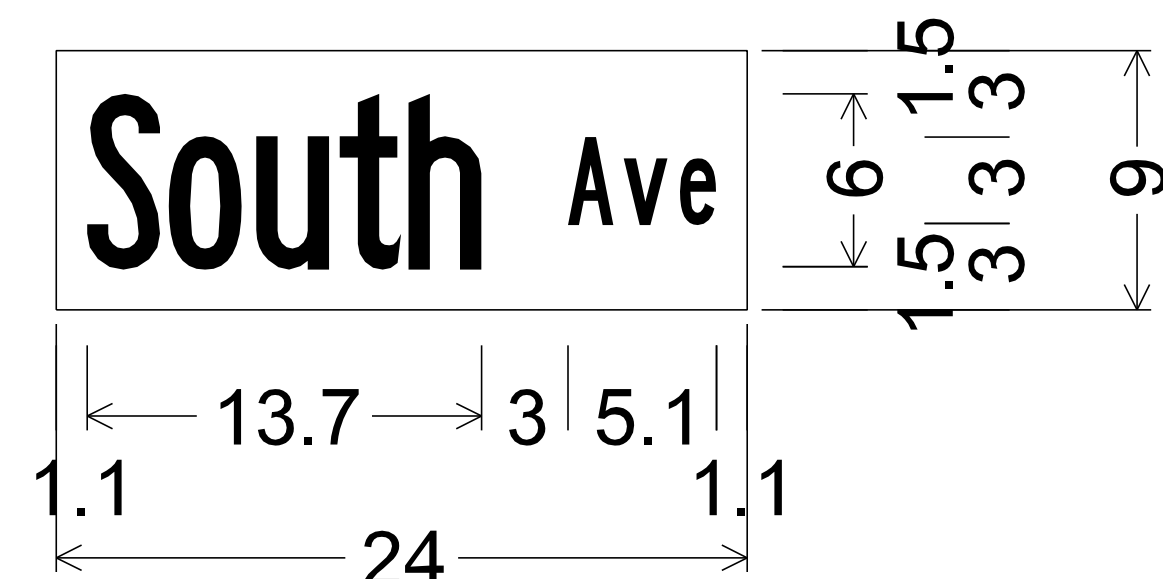


No border, White on Brown;
[South] B 30% spacing;
[Ave] B;

DESIGN	NAME	DATE	ARIZONA DEPARTMENT OF TRANSPORTATION INFRASTRUCTURE DELIVERY AND OPERATIONS DIVISION TRAFFIC DESIGN SECTION	
DRAWN	SA, OF	12/16		
CHECKED	OF	12/16		
TEAM LEADER	TT	12/16		
			SIGN FORMATS	
ROUTE	LOCATION		EXPIRES 06/30/2018	
Various	TOWN OF SUPERIOR - VARIOUS LOCATIONS		SHEET 7 OF 9	
TRACS NO. T0022 OIC			SUP-0(202)T	
			OF	

F.H.W.A. REGION	STATE	PROJECT NO.	SHEET NO.	TOTAL SHEETS	RECORD DRAWING
9	ARIZ.	SUP-0(202)T	52	55	


0000 PN SUP

South st

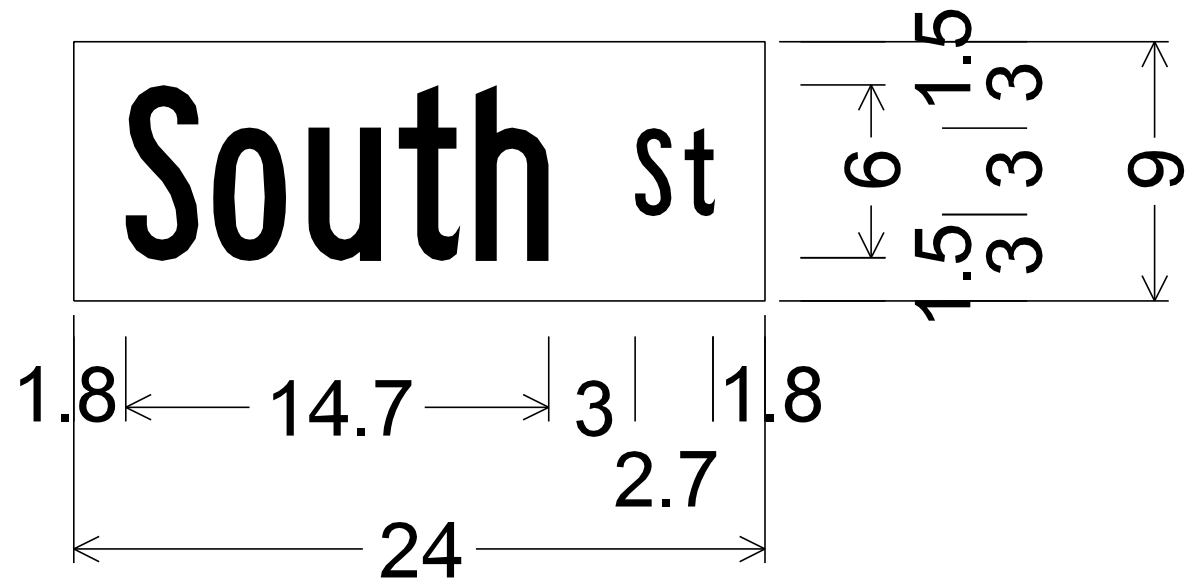


No border, White on Brown;
[South] B 50% spacing;
[St] B;

Spray st

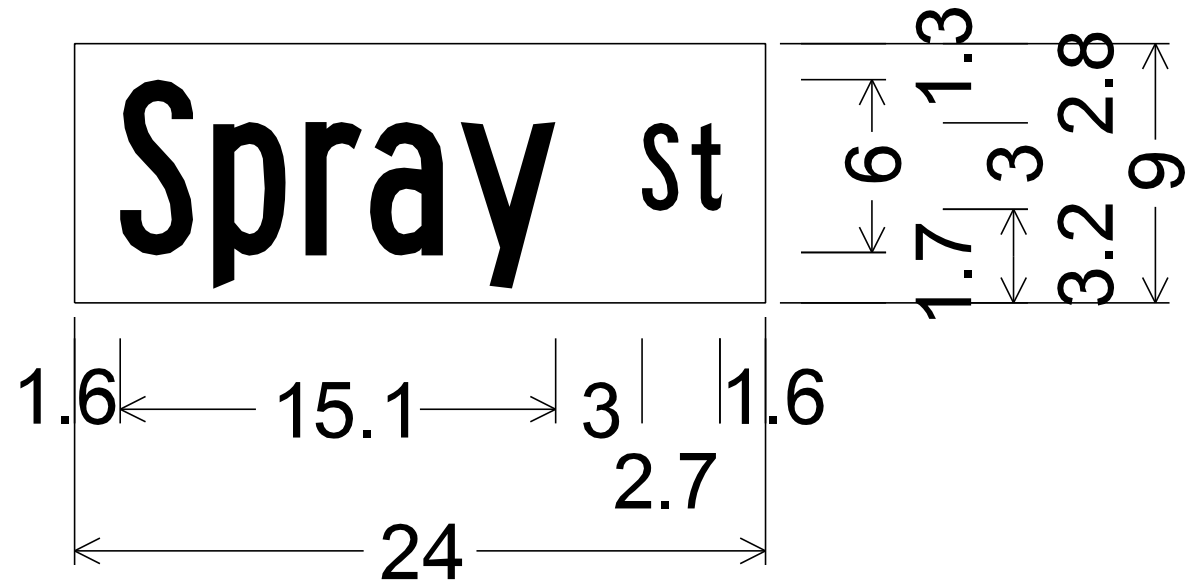


No border, White on Brown;
[Spray] B 50% spacing;
[St] B;

SR 177

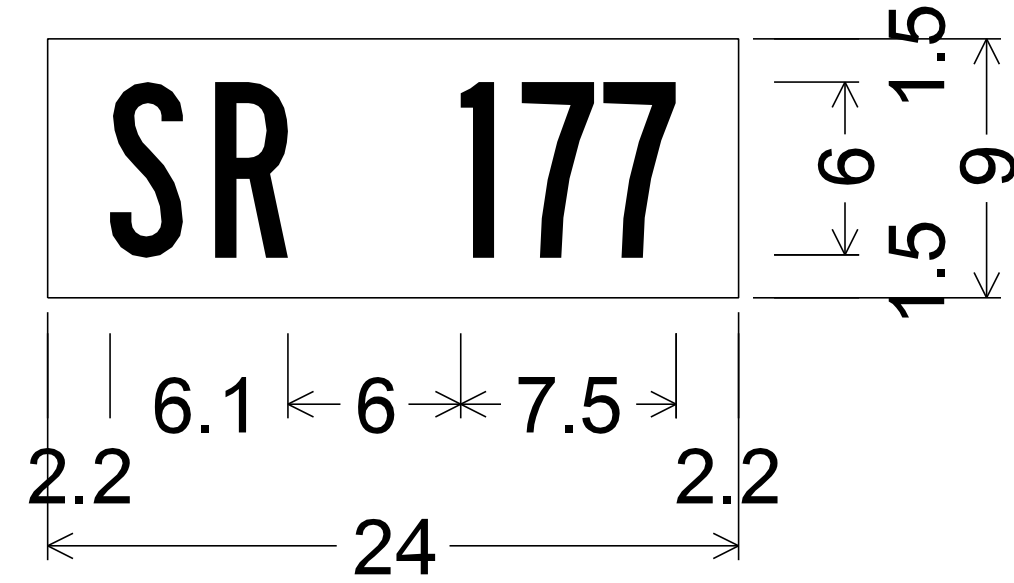


No border, White on Brown;
[SR 177] B;

Stansberry Ave

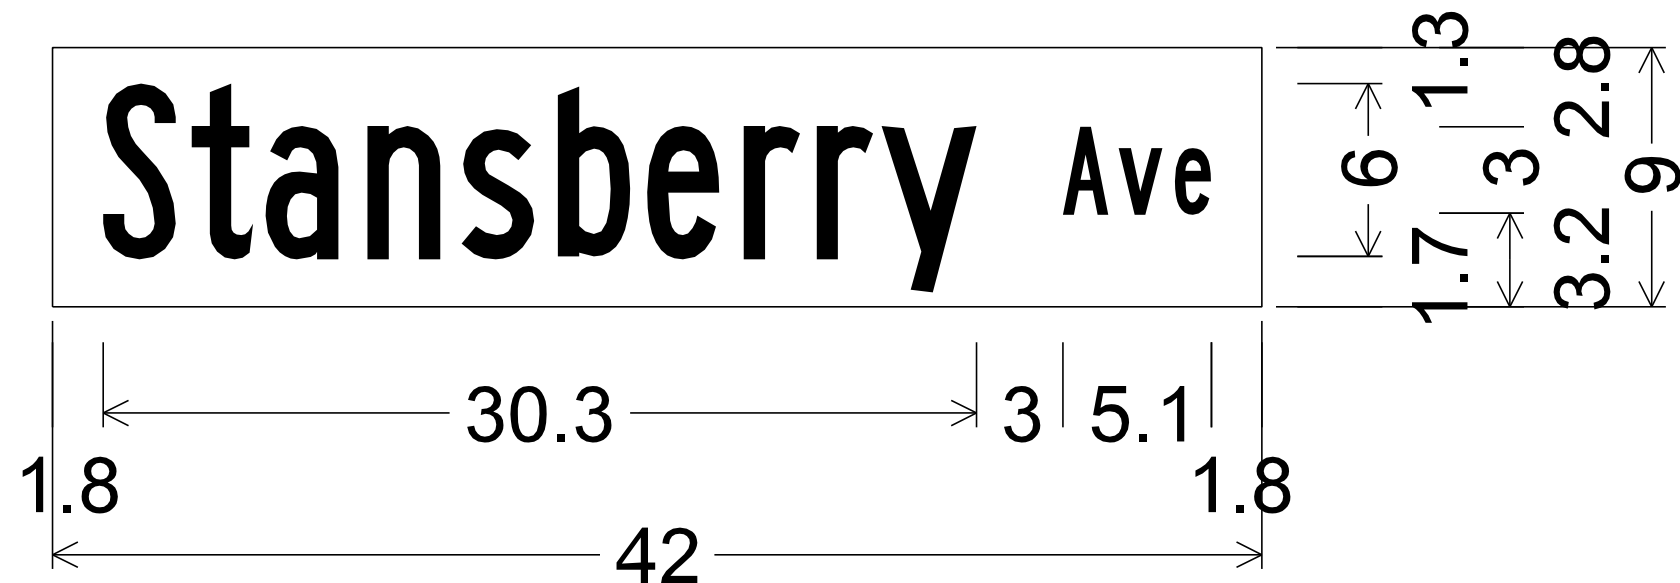


No border, White on Brown;
[Stansberry] B 60% spacing;
[Ave] B;

Starr Rd

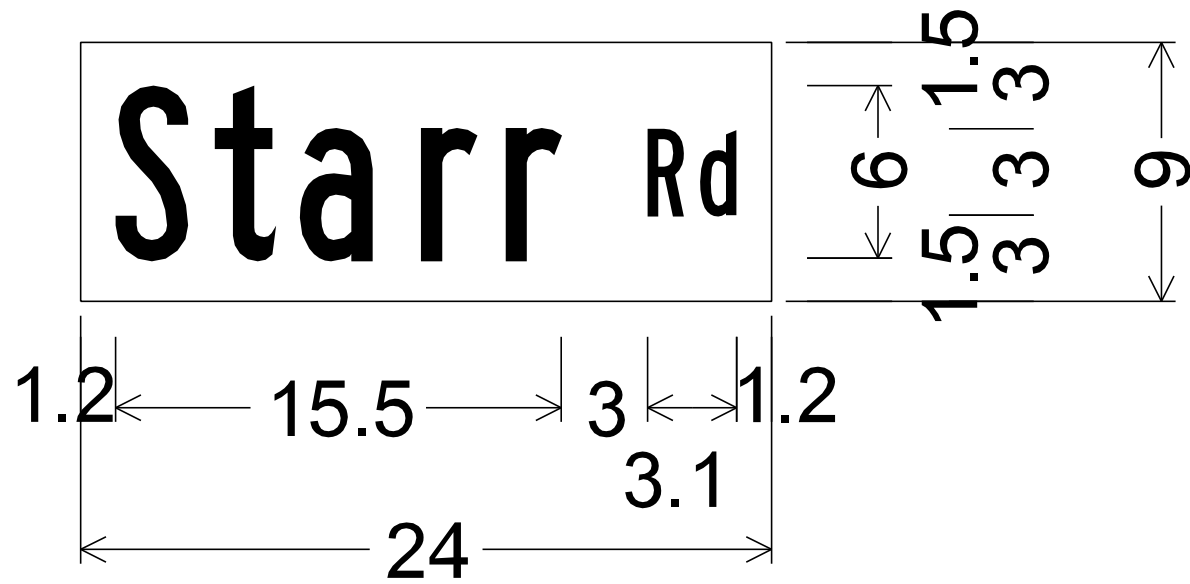


No border, White on Brown;
[Starr] B;
[Rd] B;

Stone Ave

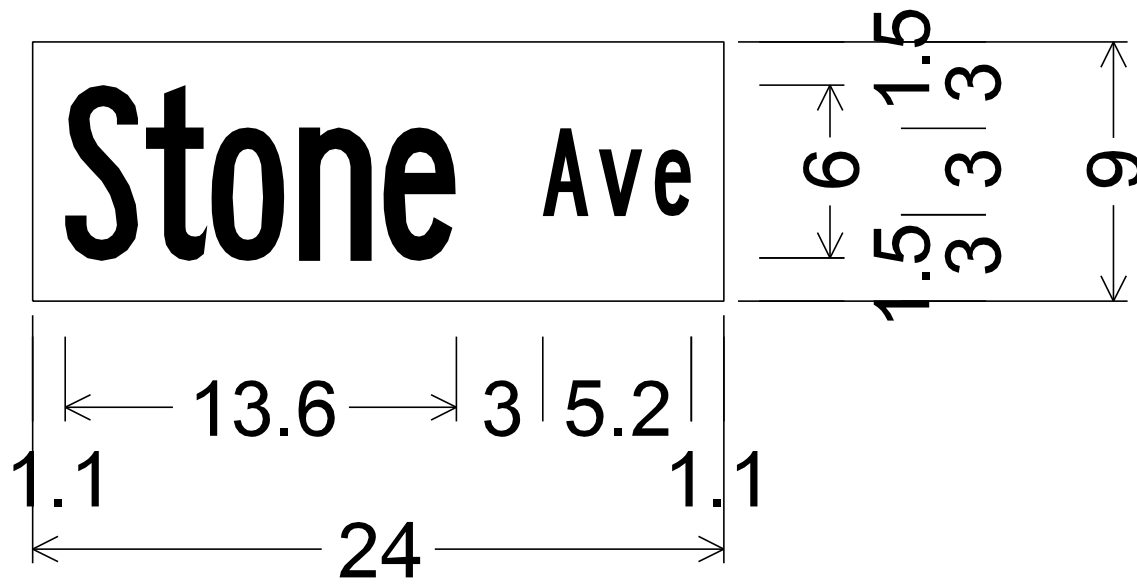


No border, White on Brown;
[Stone] B 30% spacing;
[Ave] B;

Sunset Dr

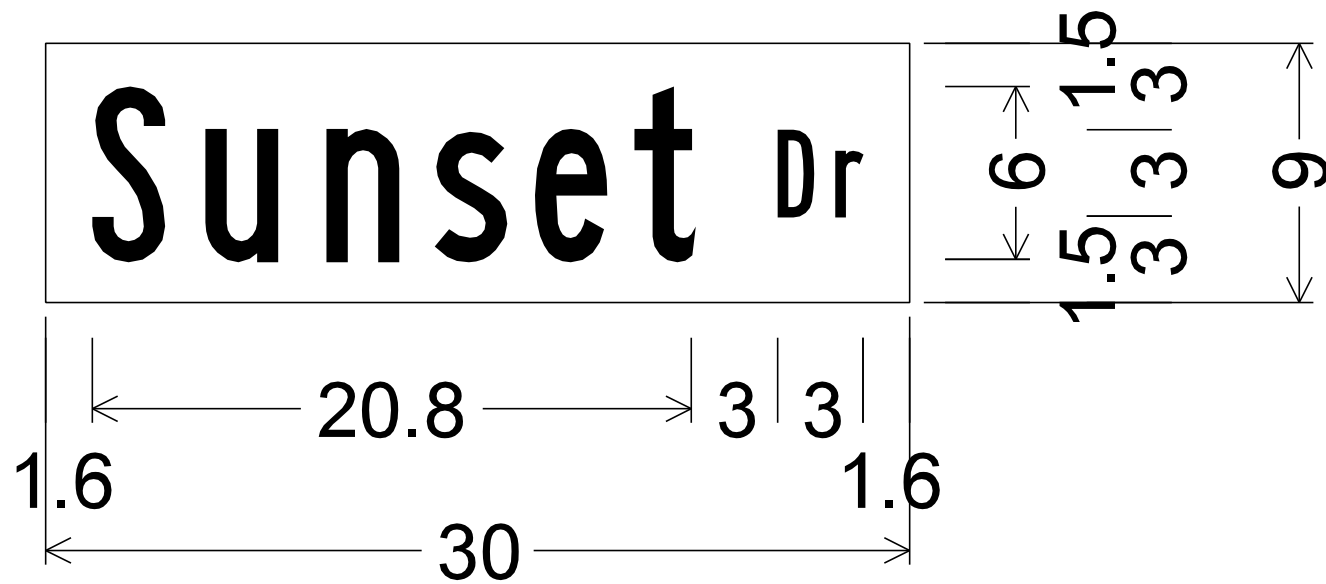


No border, White on Brown;
[Sunset] B; [Dr] B;

Terrace Dr

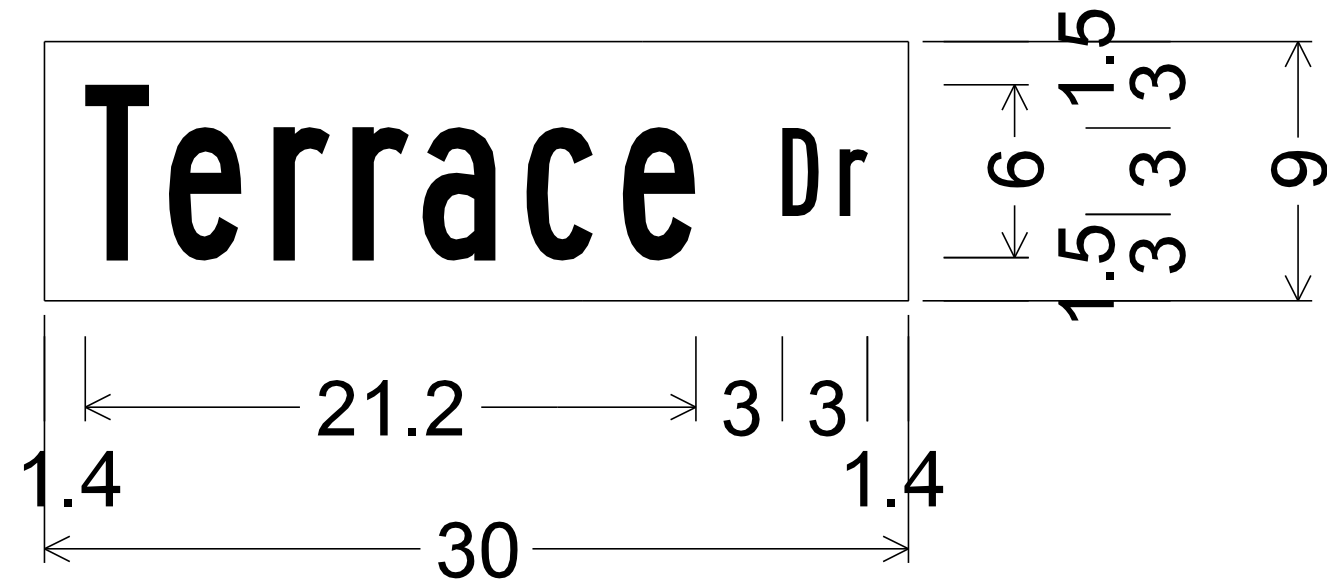


No border, White on Brown;
[Terrace] B 80% spacing;
[Dr] B;

US 60

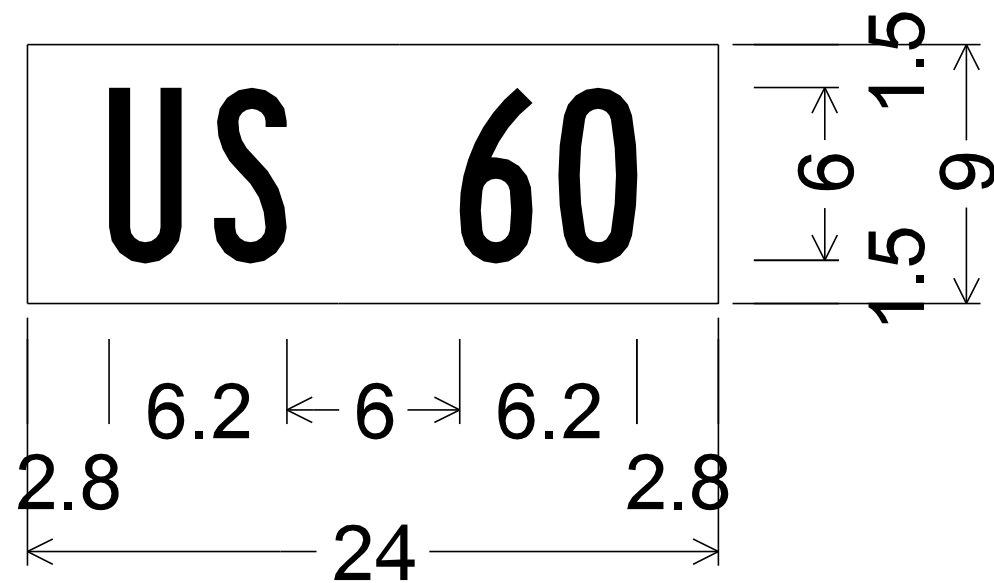

No border, White on Brown;
[US 60] B;


Valentine st

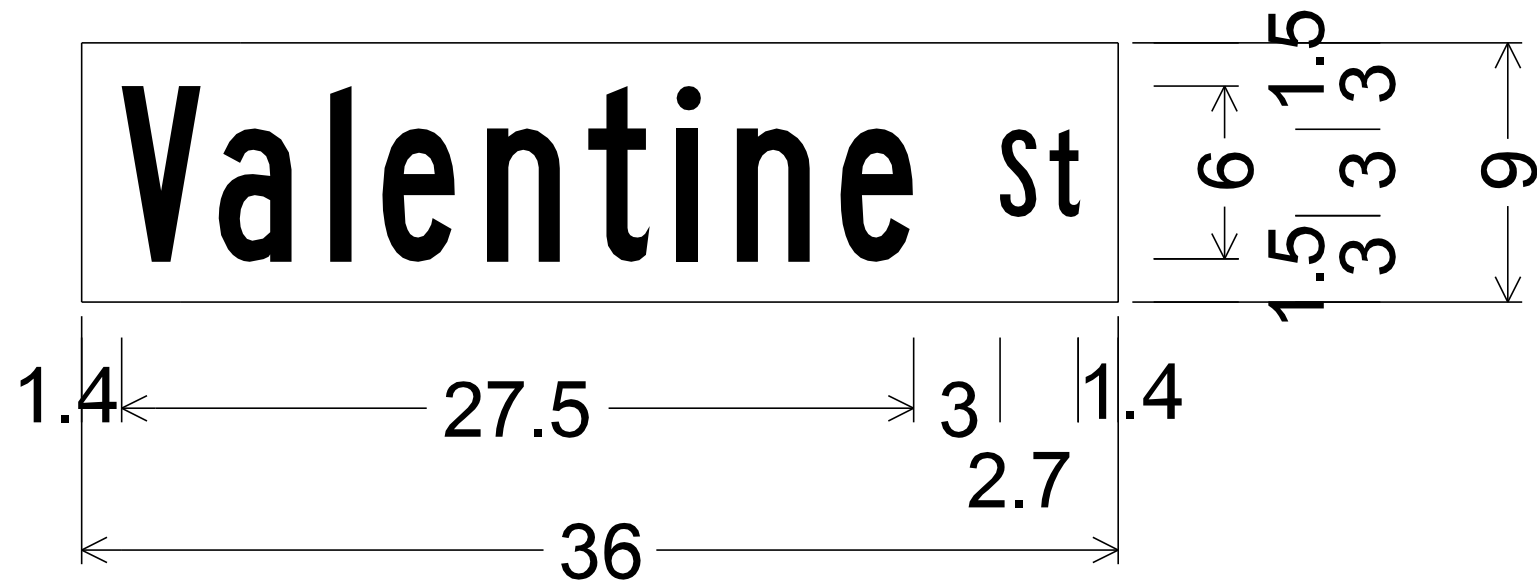


No border, White on Brown;
[Valentine] B 80% spacing;
[St] B;

DESIGN	NAME	DATE	ARIZONA DEPARTMENT OF TRANSPORTATION INFRASTRUCTURE DELIVERY AND OPERATIONS DIVISION TRAFFIC DESIGN SECTION	53346 QUINN REEGAN FAROL 0000 Signed ARIZONA, U.S.A.
DRAWN	SA, OF	12/16		
CHECKED	SA, OF	12/16		
TEAM LEADER	OF	12/16		
ROUTE	LOCATION			
Various	TOWN OF SUPERIOR - VARIOUS LOCATIONS			
TRACS NO.	T0022 OIC		SUP-0(202)T	OF


F.H.W.A. REGION	STATE	PROJECT NO.	SHEET NO.	TOTAL SHEETS	RECORD DRAWING
9	ARIZ.	SUP-0(202)T	53	55	
0000 PN SUP					

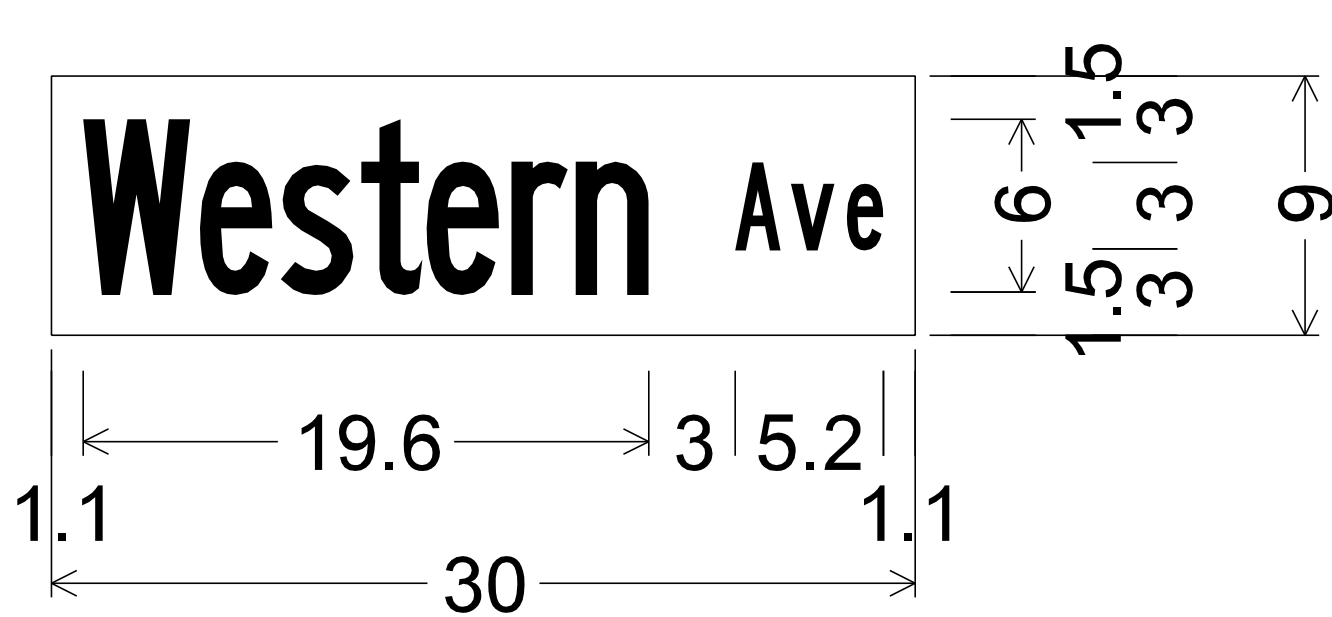

No border, White on Brown;
[Western] B 30% spacing;
[Ave] B;

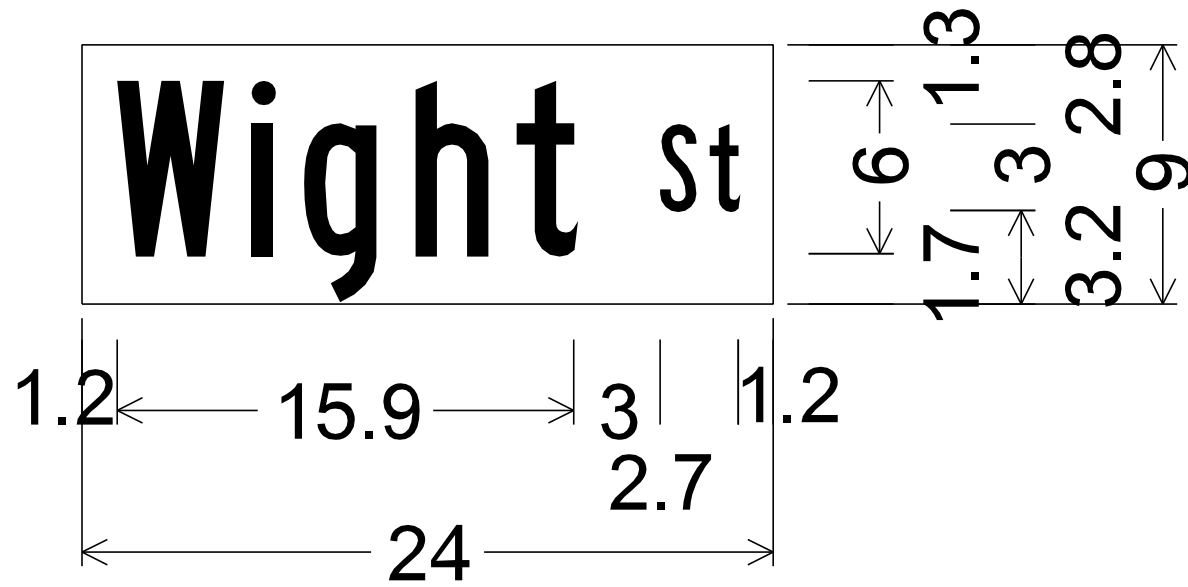

No border, White on Brown;
[Wight] B 80% spacing;
[St] B;

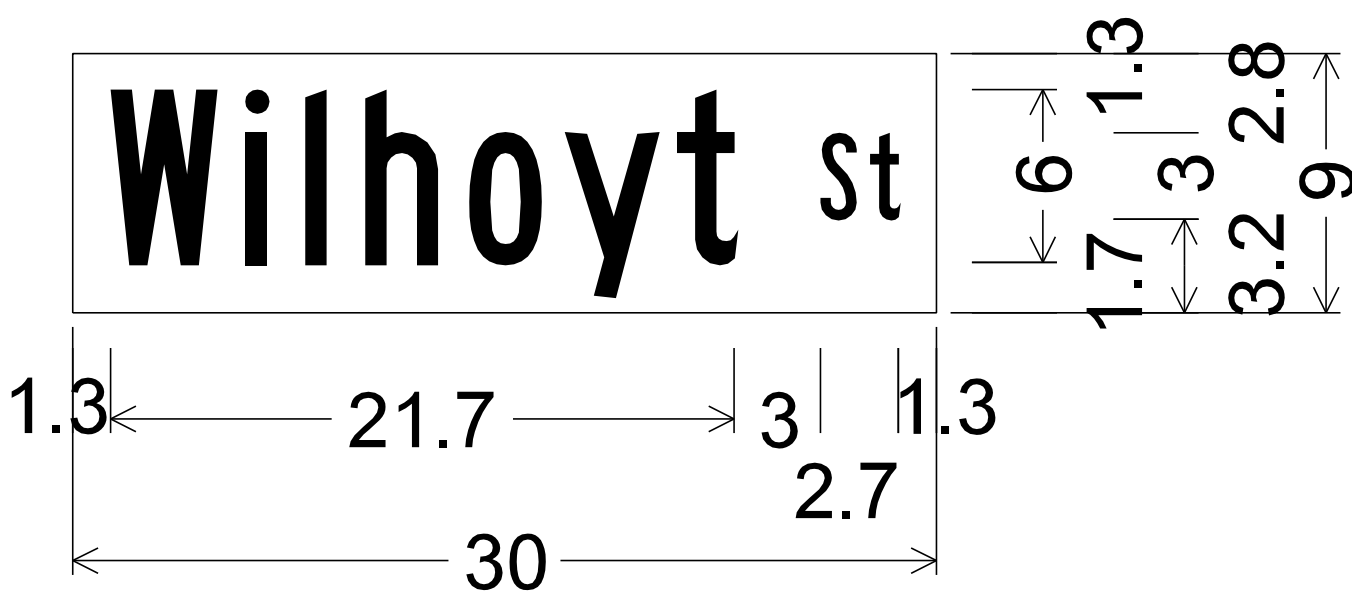


No border, White on Brown;
[Wilhoyt] B 80% spacing;
[St] B;

	NAME	DATE	ARIZONA DEPARTMENT OF TRANSPORTATION INFRASTRUCTURE DELIVERY AND OPERATIONS DIVISION TRAFFIC DESIGN SECTION			
DESIGN	SA, OF	12/16				
DRAWN	SA, OF	12/16				
CHECKED	OF	12/16				
TEAM LEADER	TT	12/16	SIGN FORMATS			
ROUTE	LOCATION		TOWN OF SUPERIOR - VARIOUS LOCATIONS			
Various						
TRACS NO. T0022 OIC		SUP-0(202)T				
		SHEET 9 OF 9				
		EXP IRES 06/30/2018				
				SHEET 9 OF 9		

F.H.W.A. REGION	STATE	PROJECT NO.	SHEET NO.	TOTAL SHEETS	RECORD DRAWING
9	ARIZ.	SUP-0(202)T	54	55	

0000 PN SUP

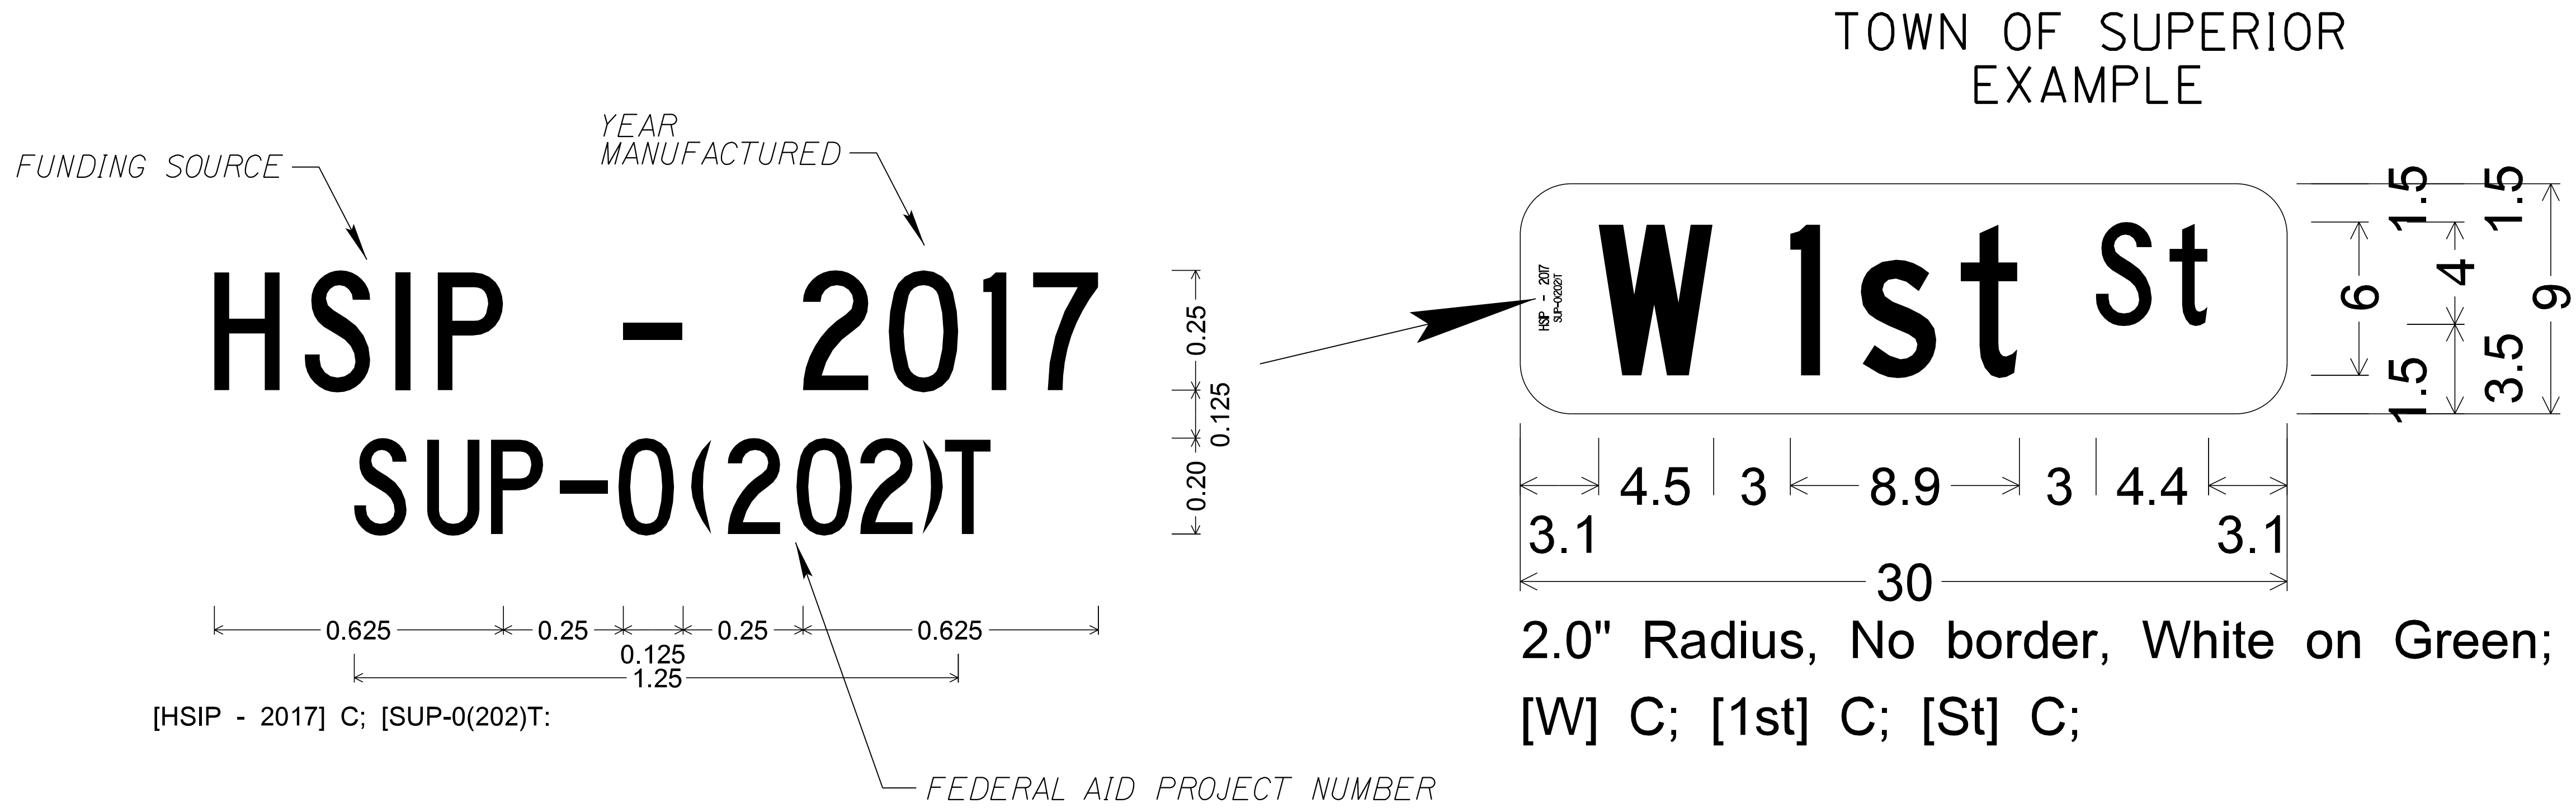


Note:
The federal ID is to be placed on every street name sign being installed for the project under SUP-0(202)T. Place the Federal ID where it fits the best.

		NAME	DATE	ARIZONA DEPARTMENT OF TRANSPORTATION INFRASTRUCTURE DELIVERY AND OPERATIONS DIVISION TRAFFIC DESIGN SECTION	
DESIGN	SA, OF	12/16			
DRAWN	SA, OF	12/16			
CHECKED	OF	12/16			
TEAM LEADER	TT	12/16			
				FEDERAL ID DETAIL	
ROUTE		LOCATION		EXPIRES 06/30/2018	
Various		TOWN OF SUPERIOR - VARIOUS LOCATIONS			
TRACS NO. T0022 OIC				SUP-0(202)T	
				SHEET 1 OF 1	
				OF	

F.H.W.A. REGION	STATE	PROJECT NO.	SHEET NO.	TOTAL SHEETS	RECORD DRAWING
9	ARIZ.	SUP-0(202)T	55	55	

0000 PN SUP

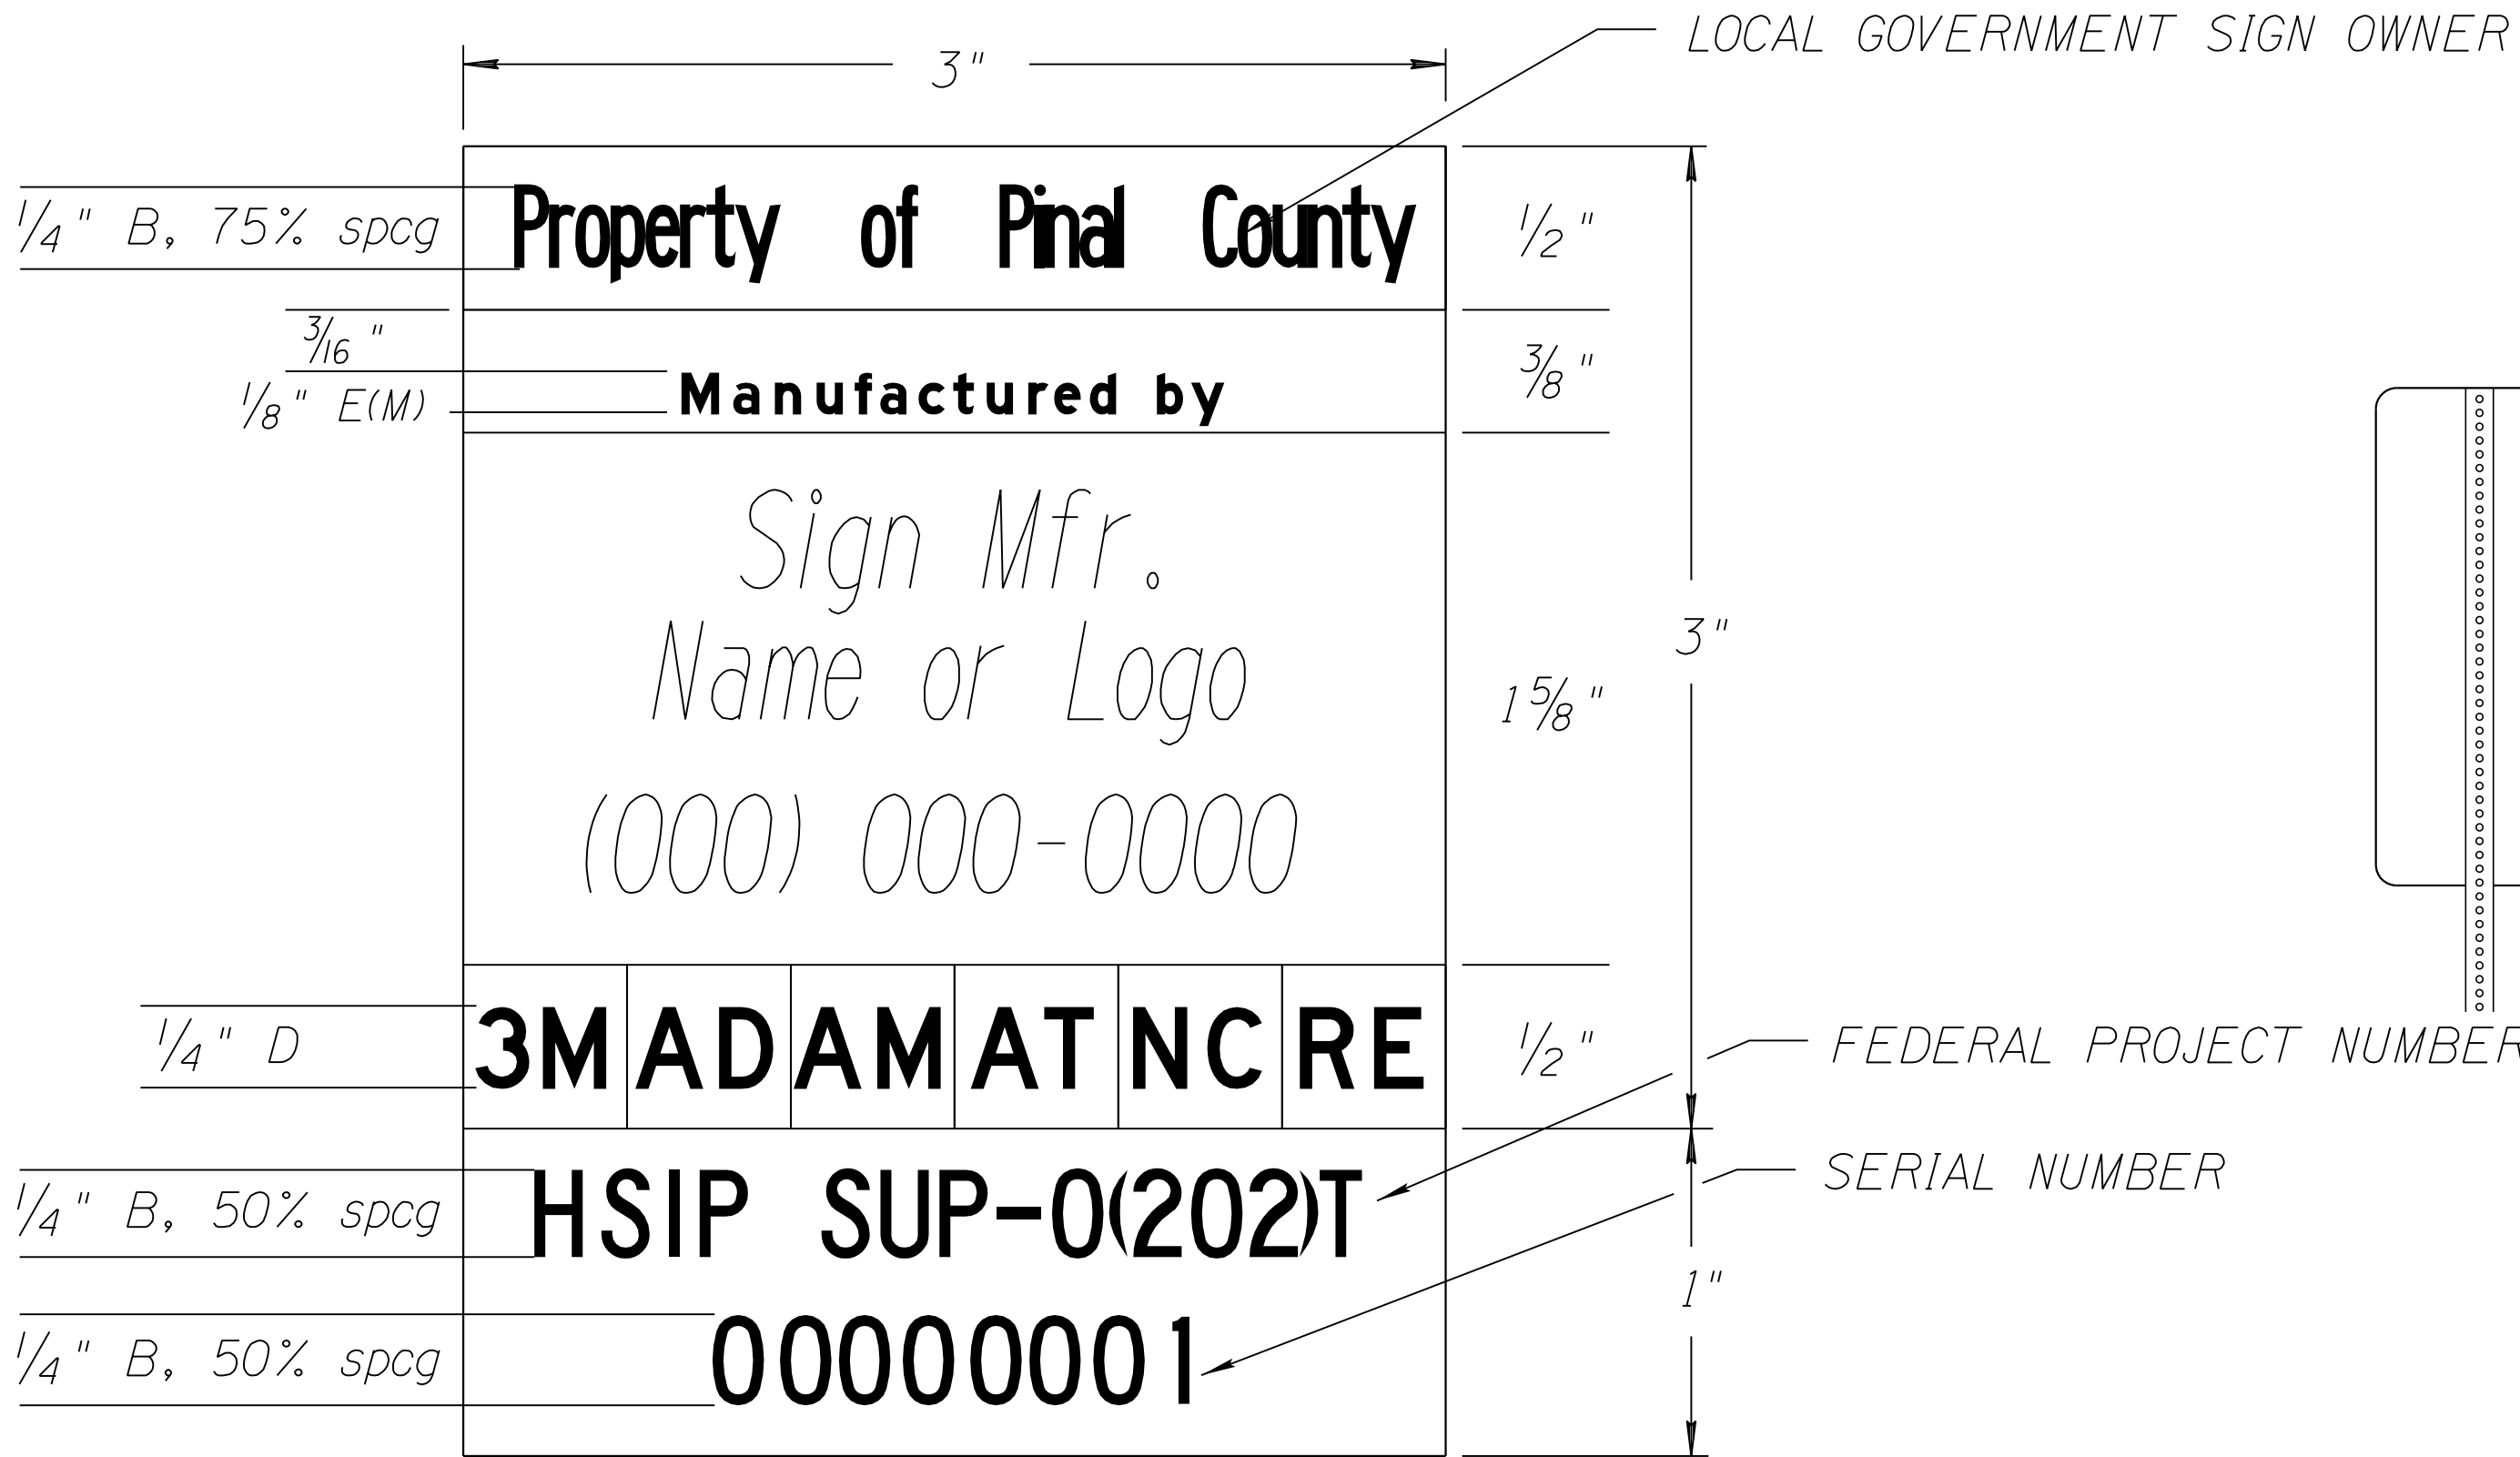

MANUFACTURER IDENTIFICATION DECAL



INSTALLATION DATE DECAL

DECALS FOR
REGULATORY, WARNING, AND MARKER SIGN PANELS
(BLACK ON WHITE)


MANUFACTURER CODES:

3M: 3M (MINNESOTA MINING AND MANUFACTURING)
AD: AVERY DENNISON (STIMSONITE)
AM: AMERICAN DECAL
AT: AMERICAN TRAFFIC SAFETY MATERIALS
NC: NIPPON CARBIDE
RE: REFLEXITE

NOTES:

- DECALS AND LETTERING SHALL BE MADE OF A OPAQUE FILM AND INK SYSTEM WHICH HAS AT LEAST A RATED VERTICAL OUTDOOR EXPOSURE LIFE OF 10 YEARS OR GREATER. TYPE IV SHEETING, OR HIGHER, IS ACCEPTABLE LABEL MATERIAL.
- THE DECALS AND LETTERING SHALL BE PLACED ON THE BACK SIDE OF SIGNS NEAR THE BOTTOM RIGHT CORNER OF THE SIGN PANEL AS IS PRACTICABLE SO AS TO BE CLEARLY VISIBLE. DECALS SHALL NOT BE OBSTRUCTED BY ANY SIGN MOUNTING POST OR HARDWARE.
- THE MANUFACTURER IDENTIFICATION DECAL MAY BE APPLIED PRIOR TO SIGN INSTALLATION. THE INSTALLATION DATE DECAL SHALL BE APPLIED AFTER THE SIGN IS INSTALLED IN ITS FINAL LOCATION. THE TYPE OF SHEETING AND THE MONTH OF INSTALLATION SHALL BE INDICATED BY PUNCHING OUT THE SPACE PROVIDED ON THE DECAL WITH A STANDARD HOLE PUNCH.
- THE YEAR PRINTED AT THE BOTTOM OF THE DECAL SHALL MATCH THE YEAR OF INSTALLATION OF THE SIGN PANEL.
- THE CONTRACTOR SHALL PLACE A UNIQUE BAR CODE (SUPPLIED BY TOWN) TO ALL NEW SIGNS INSTALLED.

INSTALLATION EXAMPLE

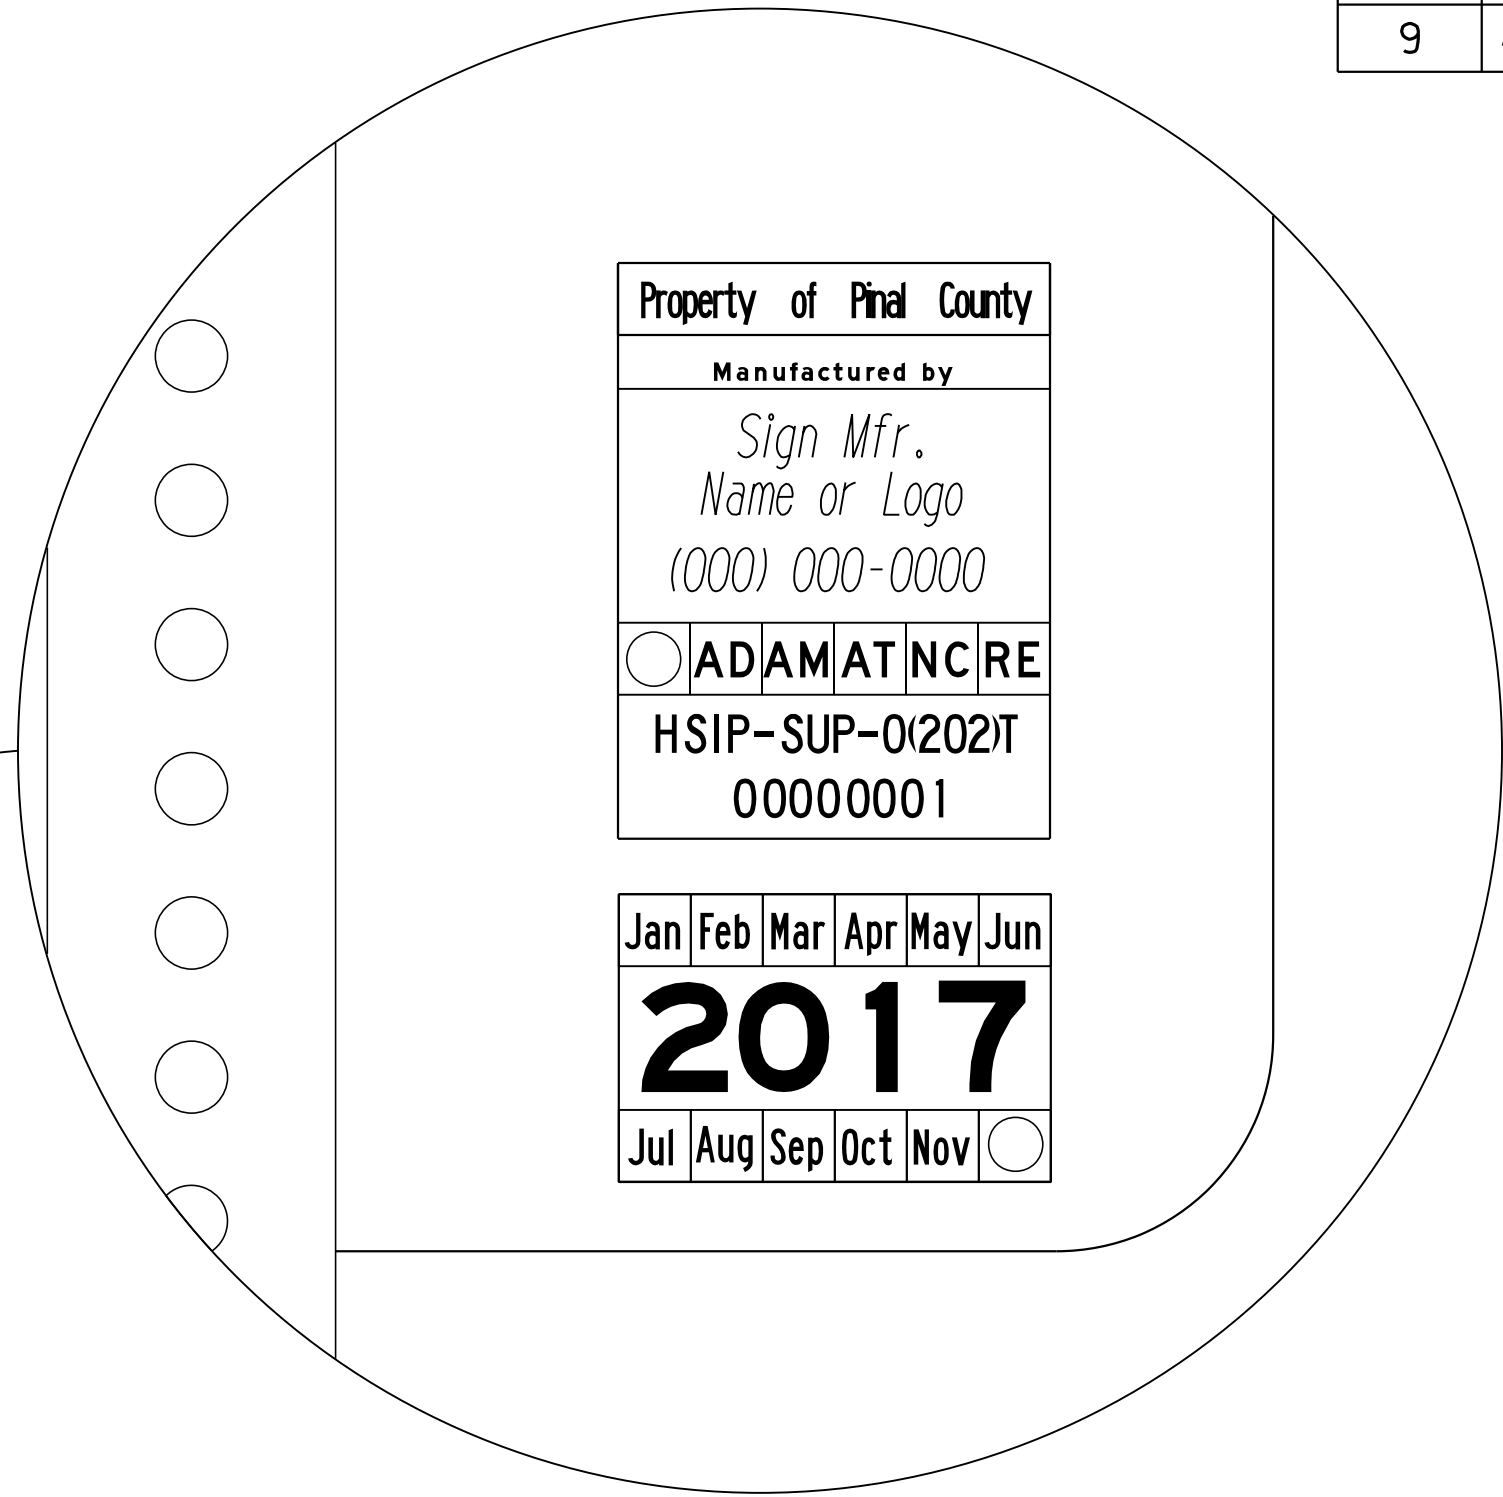

Property of Pinal County
Manufactured by
Sign Mfr. Name or Logo (000) 000-0000
☒ ADAM AT NC RE
HSIP-SUP-0(202)T
00000001

Jan	Feb	Mar	Apr	May	Jun
2017					
Jul	Aug	Sep	Oct	Nov	

DESIGN	NAME	DATE	ARIZONA DEPARTMENT OF TRANSPORTATION INFRASTRUCTURE DELIVERY AND OPERATIONS DIVISION TRAFFIC DESIGN SECTION
DRAWN	SA, OF	12/16	
CHECKED	SA, OF	12/16	
TEAM LEADER	OF	12/16	
ROUTE	LOCATION		
Various	TOWN OF SUPERIOR - VARIOUS LOCATIONS		
TRACS NO. T0022 OIC			SUP-0(202)T

SIGN IDENTIFICATION DETAIL
53346 QUINN REEGAN FAROL 0000 Signed ARIZONA, U.S.A.
EXPIRES 06/30/2018
SHEET 1 OF 1
OF