




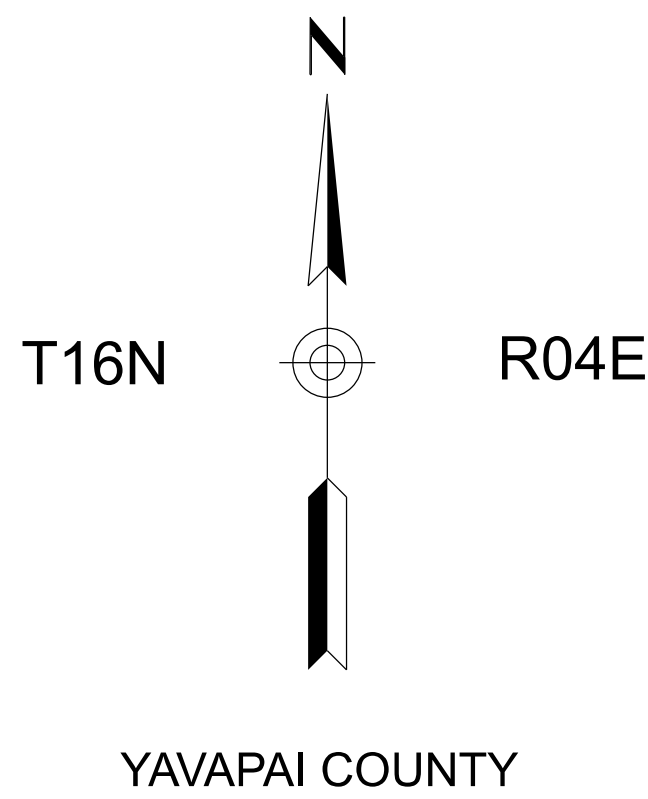

STATE OF ARIZONA
DEPARTMENT OF TRANSPORTATION
PROJECT DELIVERY AND OPERATIONS DIVISION
CROSS SECTION

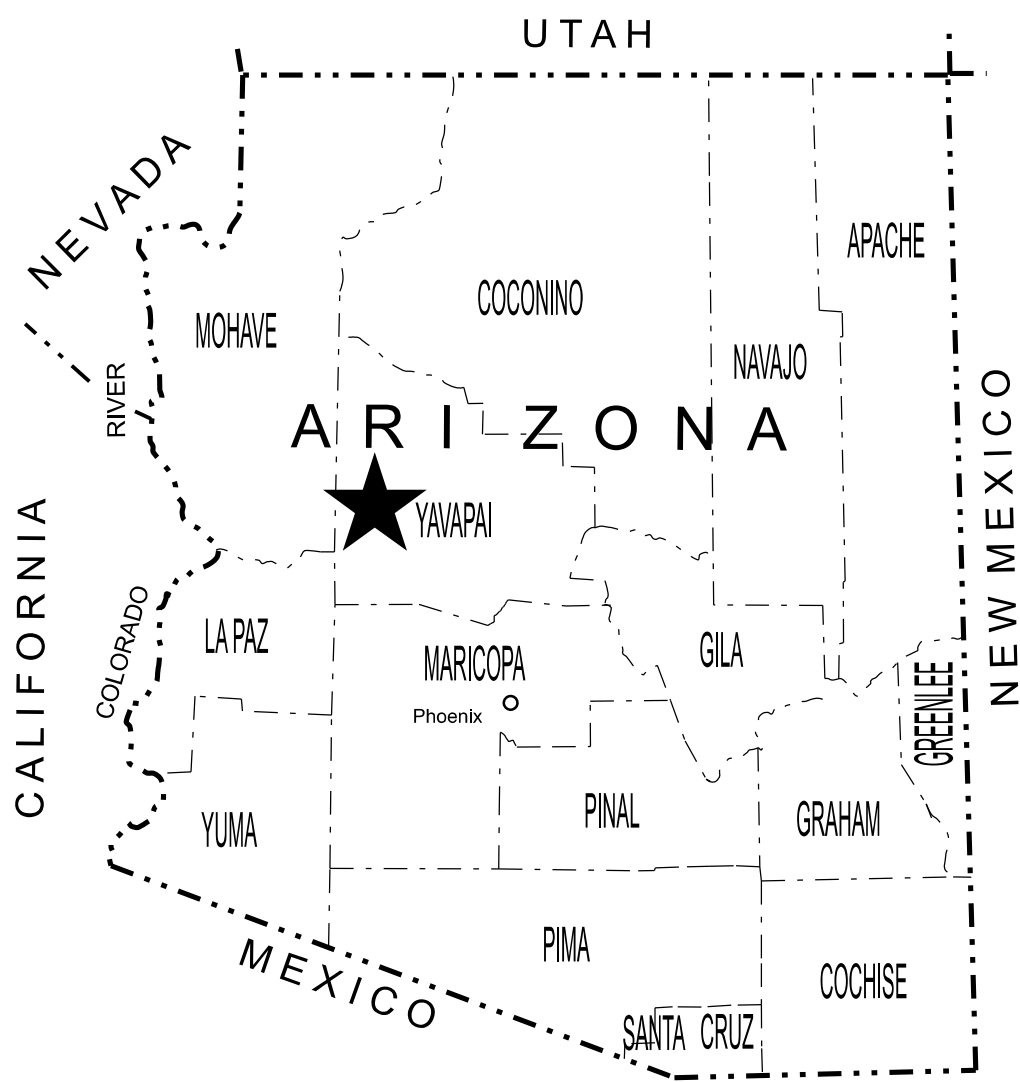







STATE HIGHWAY
PRESCOTT-FLAGSTAFF HIGHWAY
SR 89A

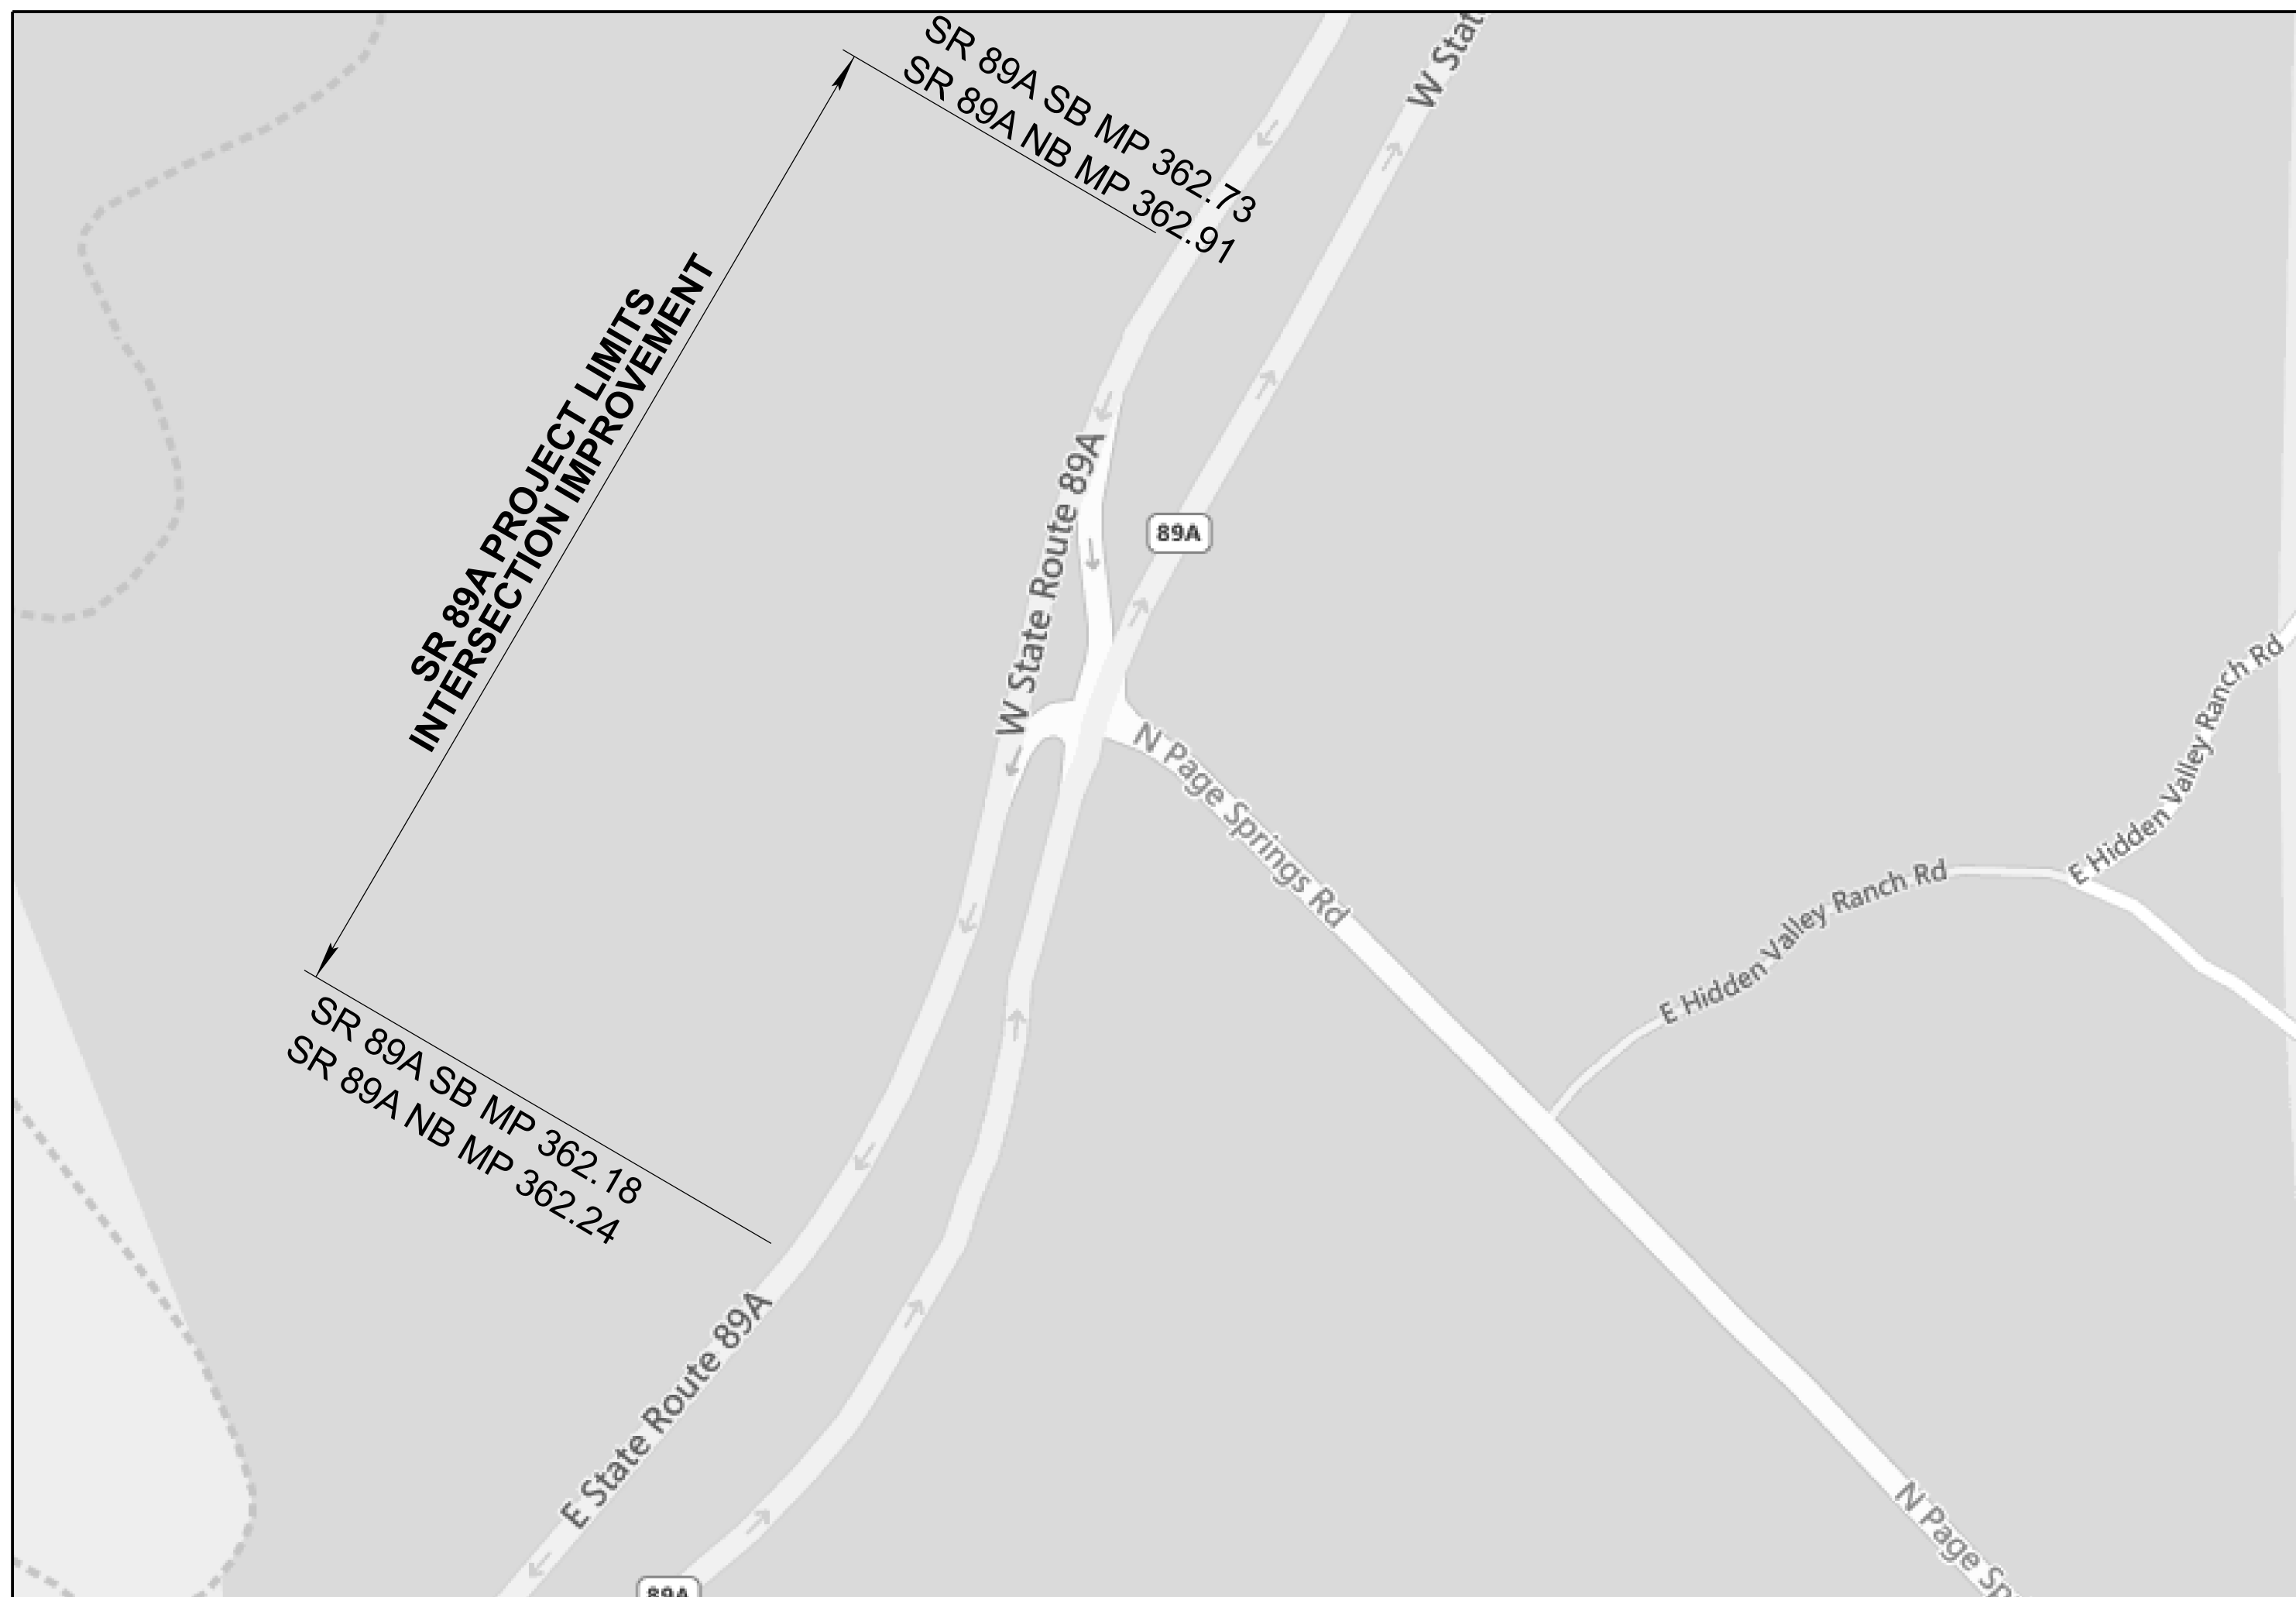







SR 89A AT PAGE SPRINGS ROAD
PROJECT NO. 089A YV 362 F0624 01C
FEDERAL AID NO. A89-B(225)T

ARIZONA DEPARTMENT OF TRANSPORTATION
PROJECT DELIVERY AND OPERATIONS DIVISION
AUDRA MERRICK, P.E., STATE ENGINEER







REC. DWGS. DATA	REC. DWG. DATE	OF
--------------------	----------------	----

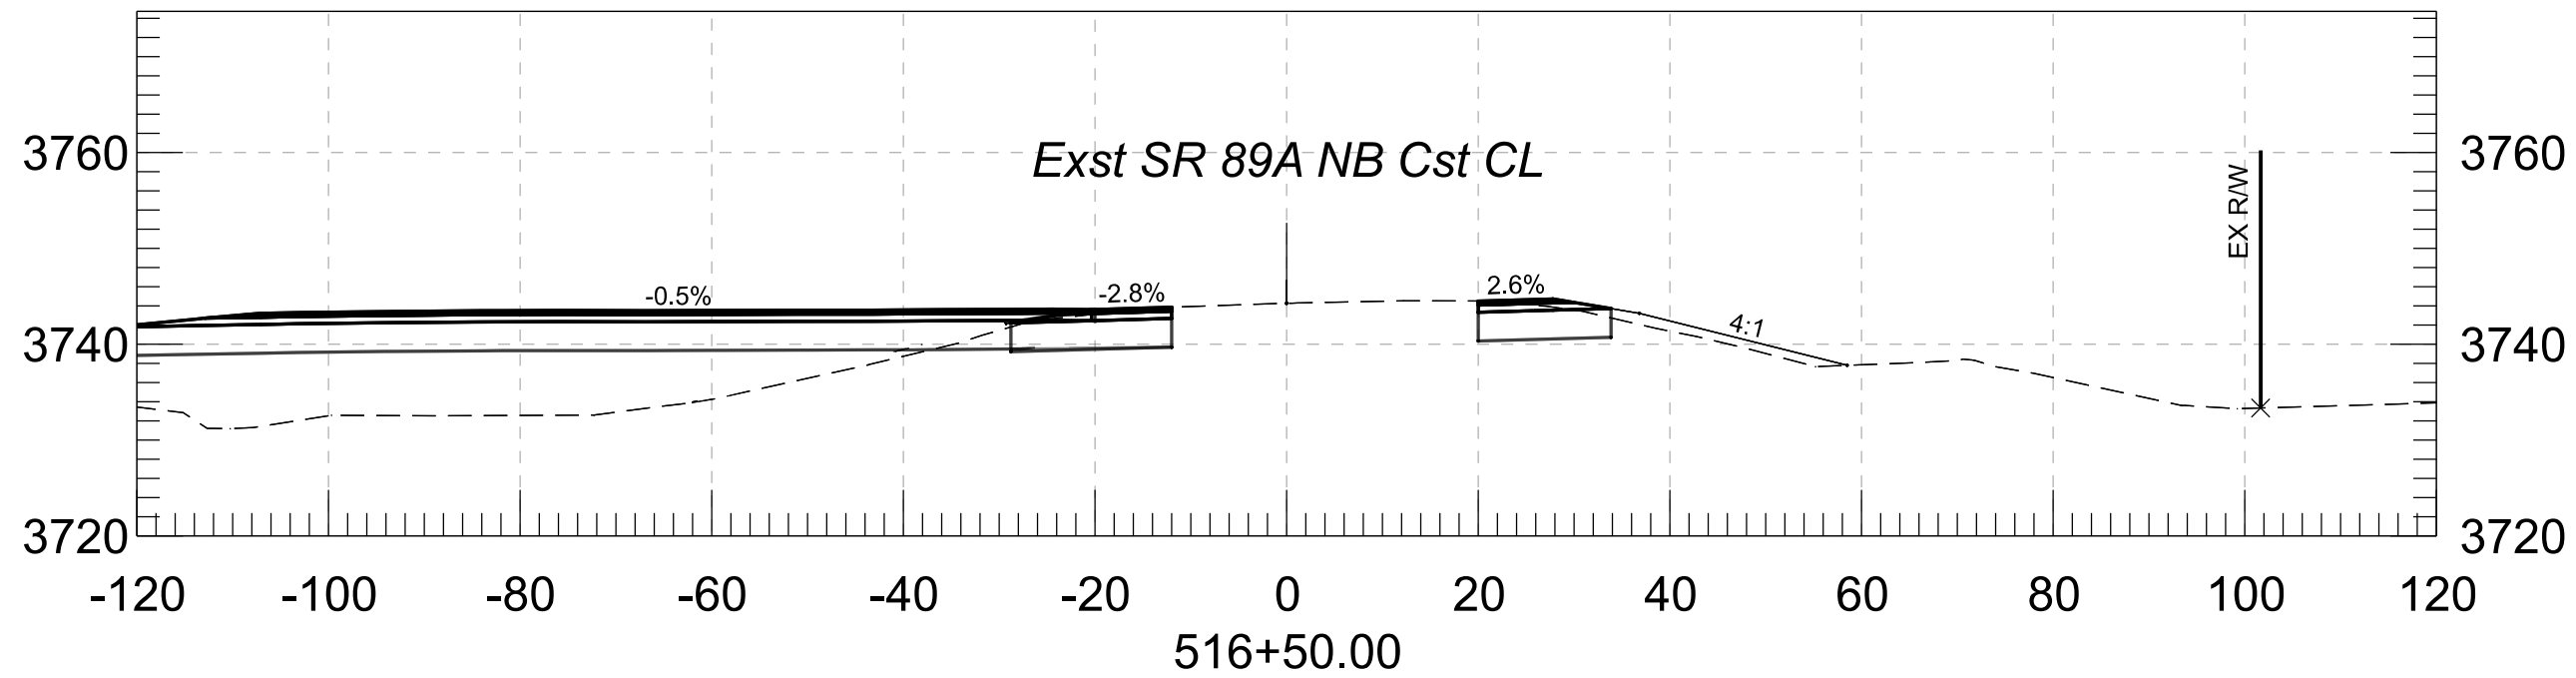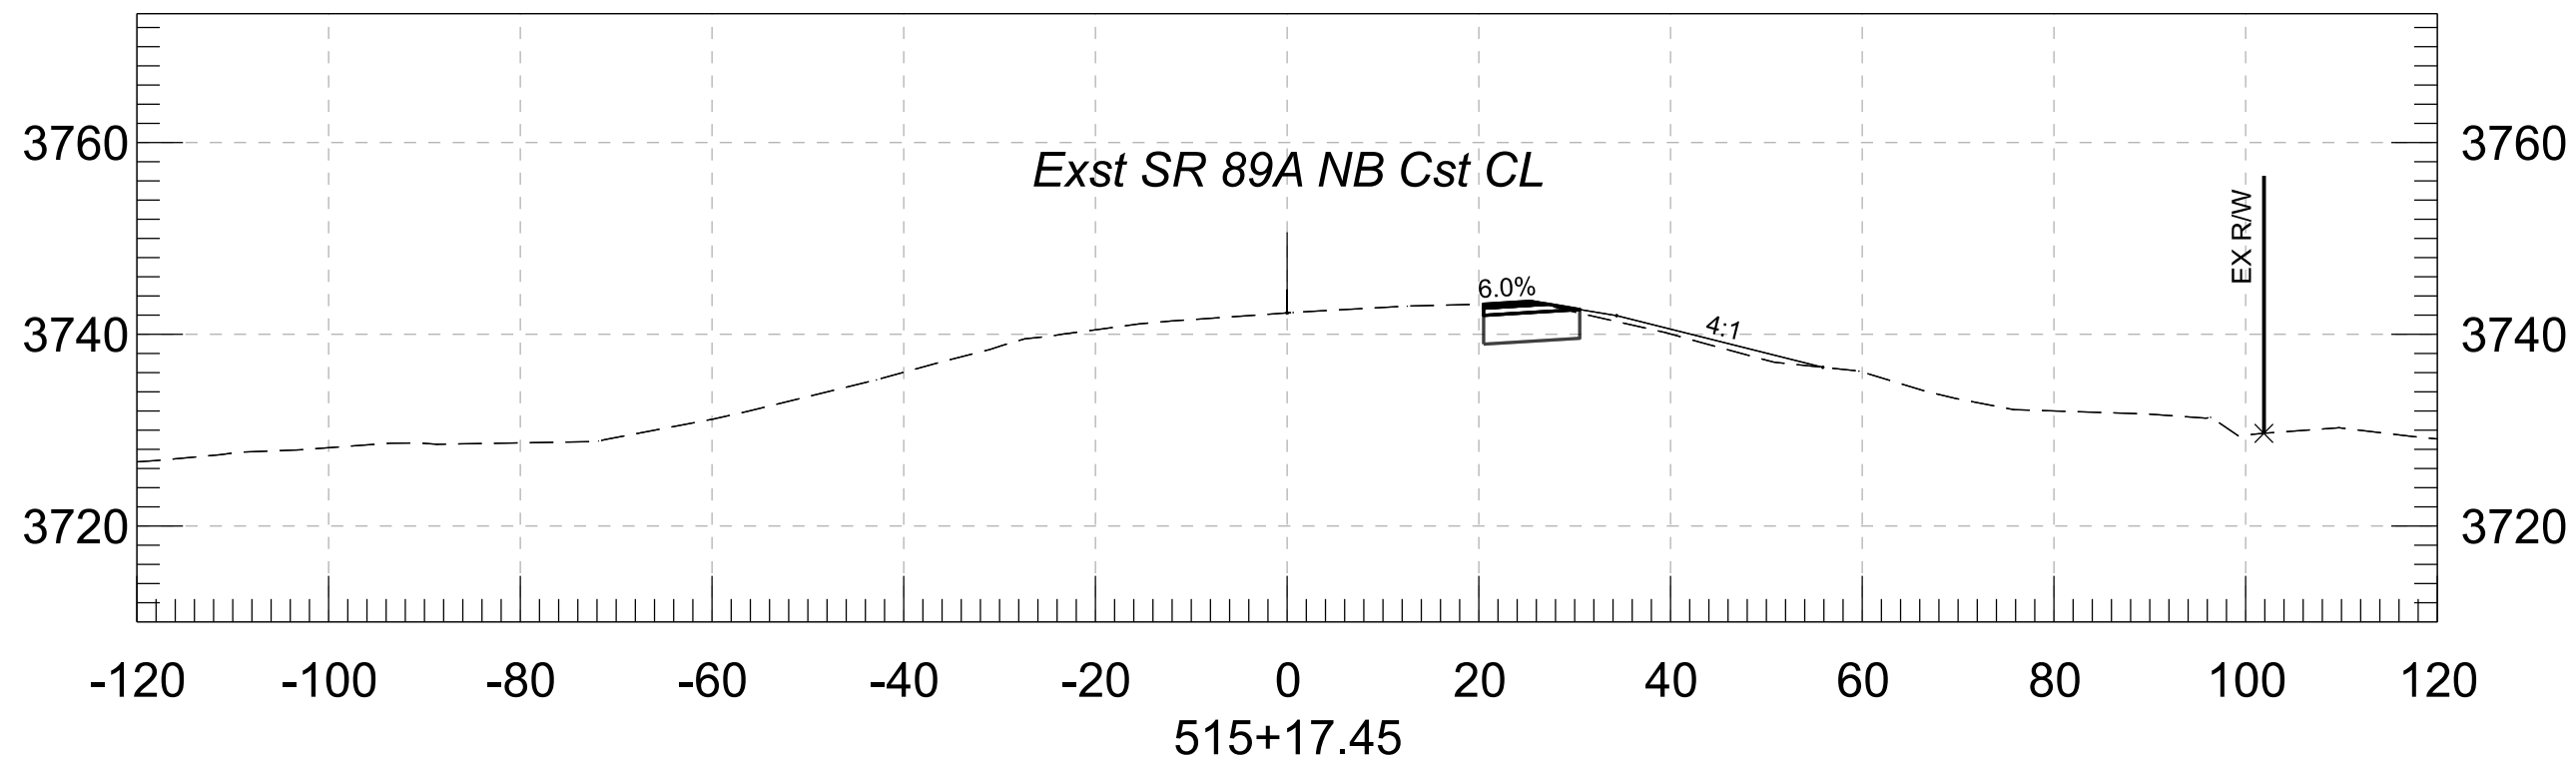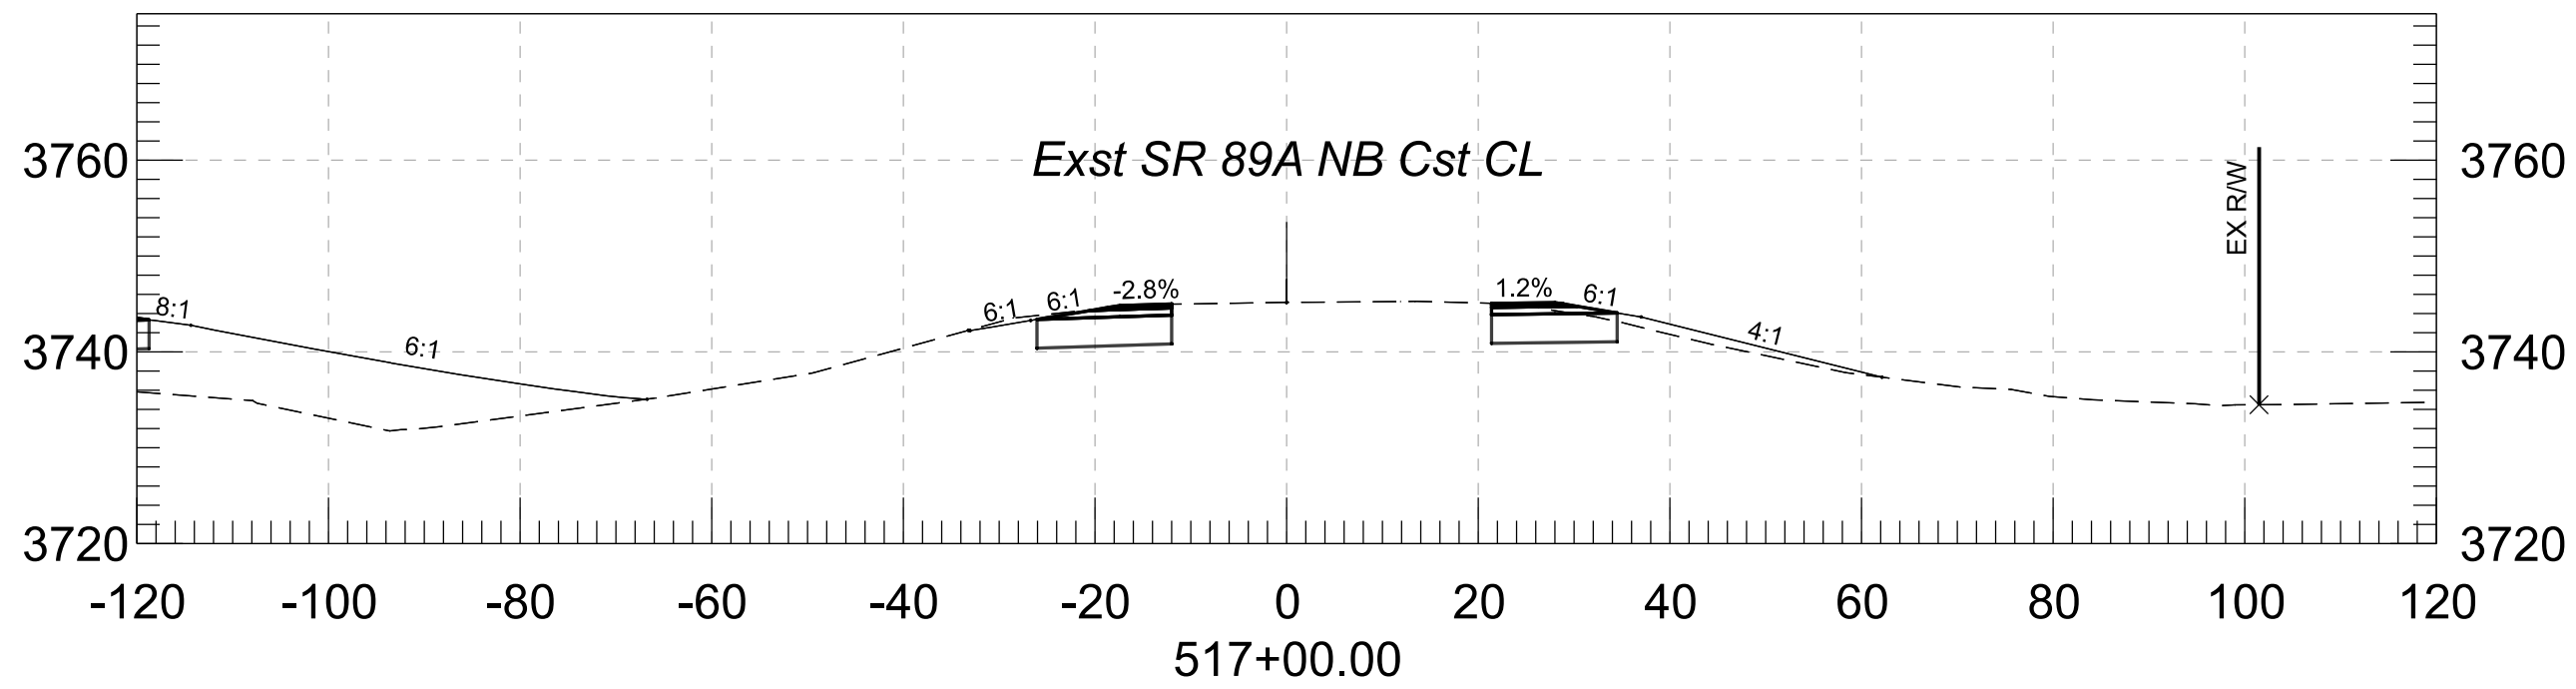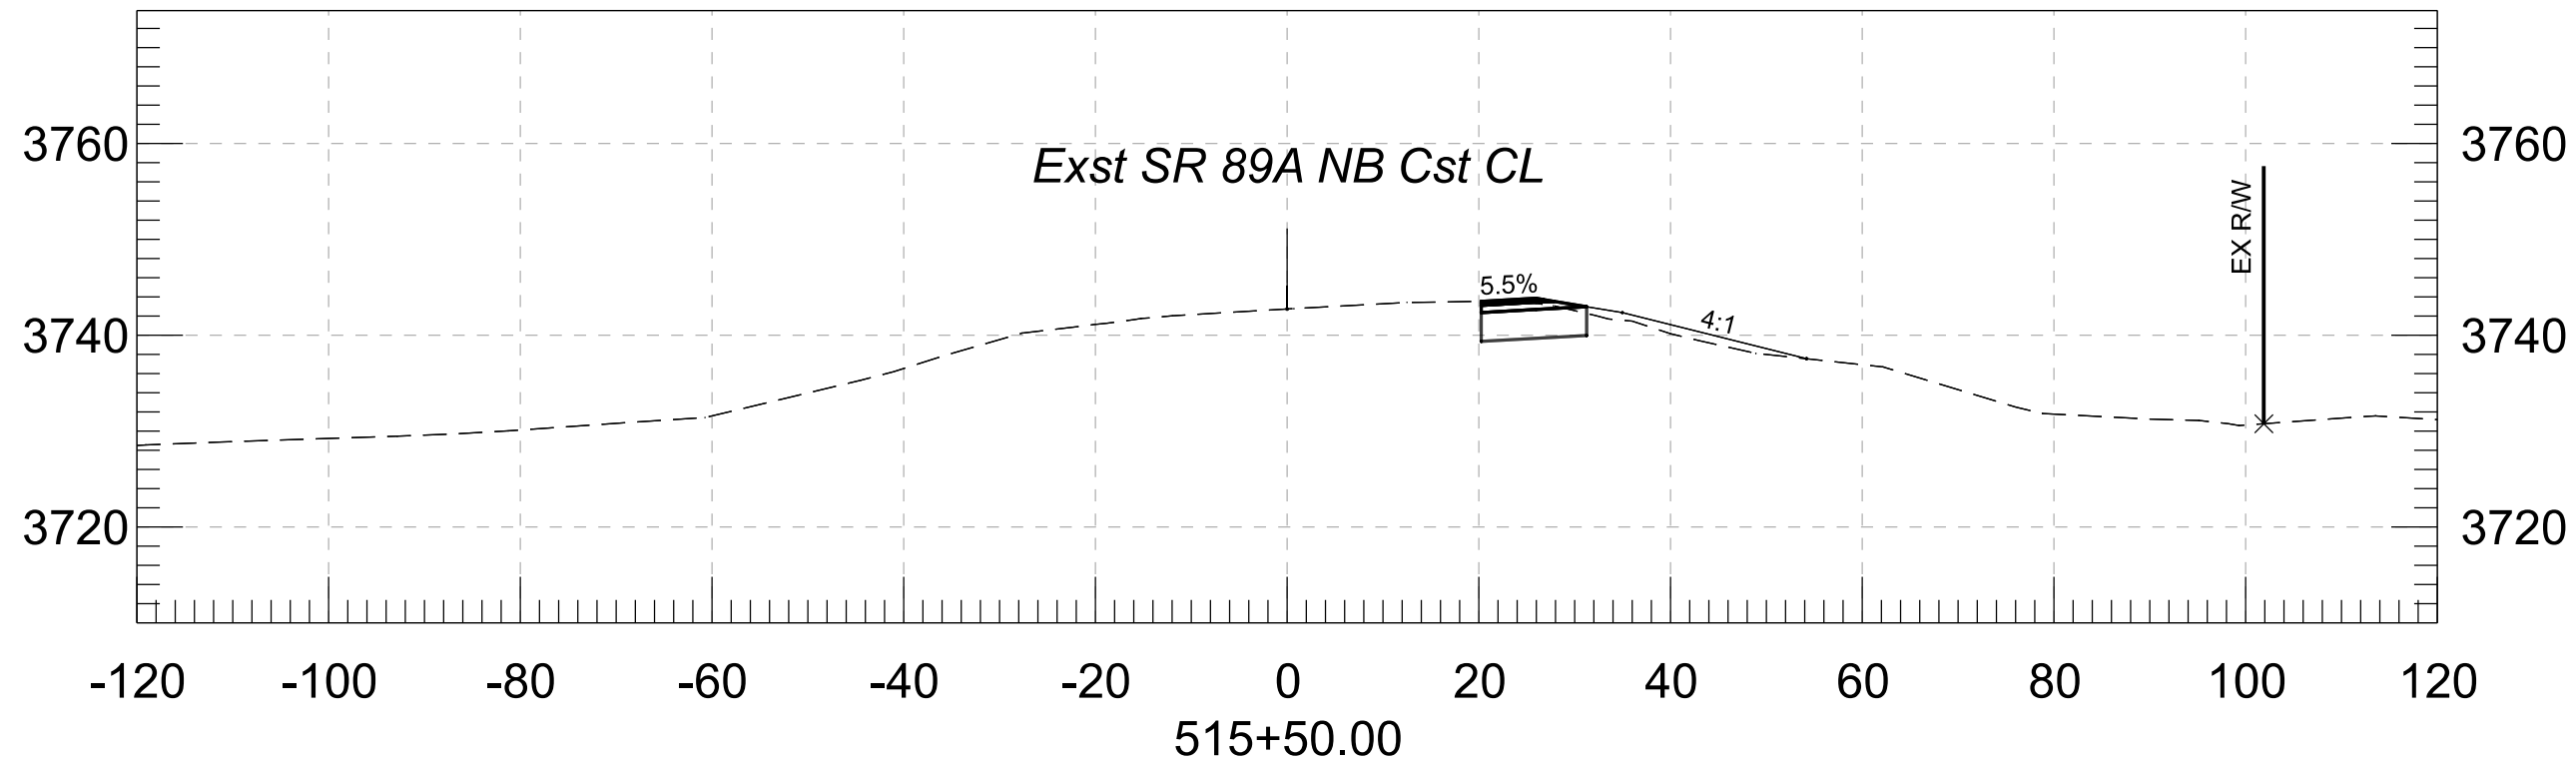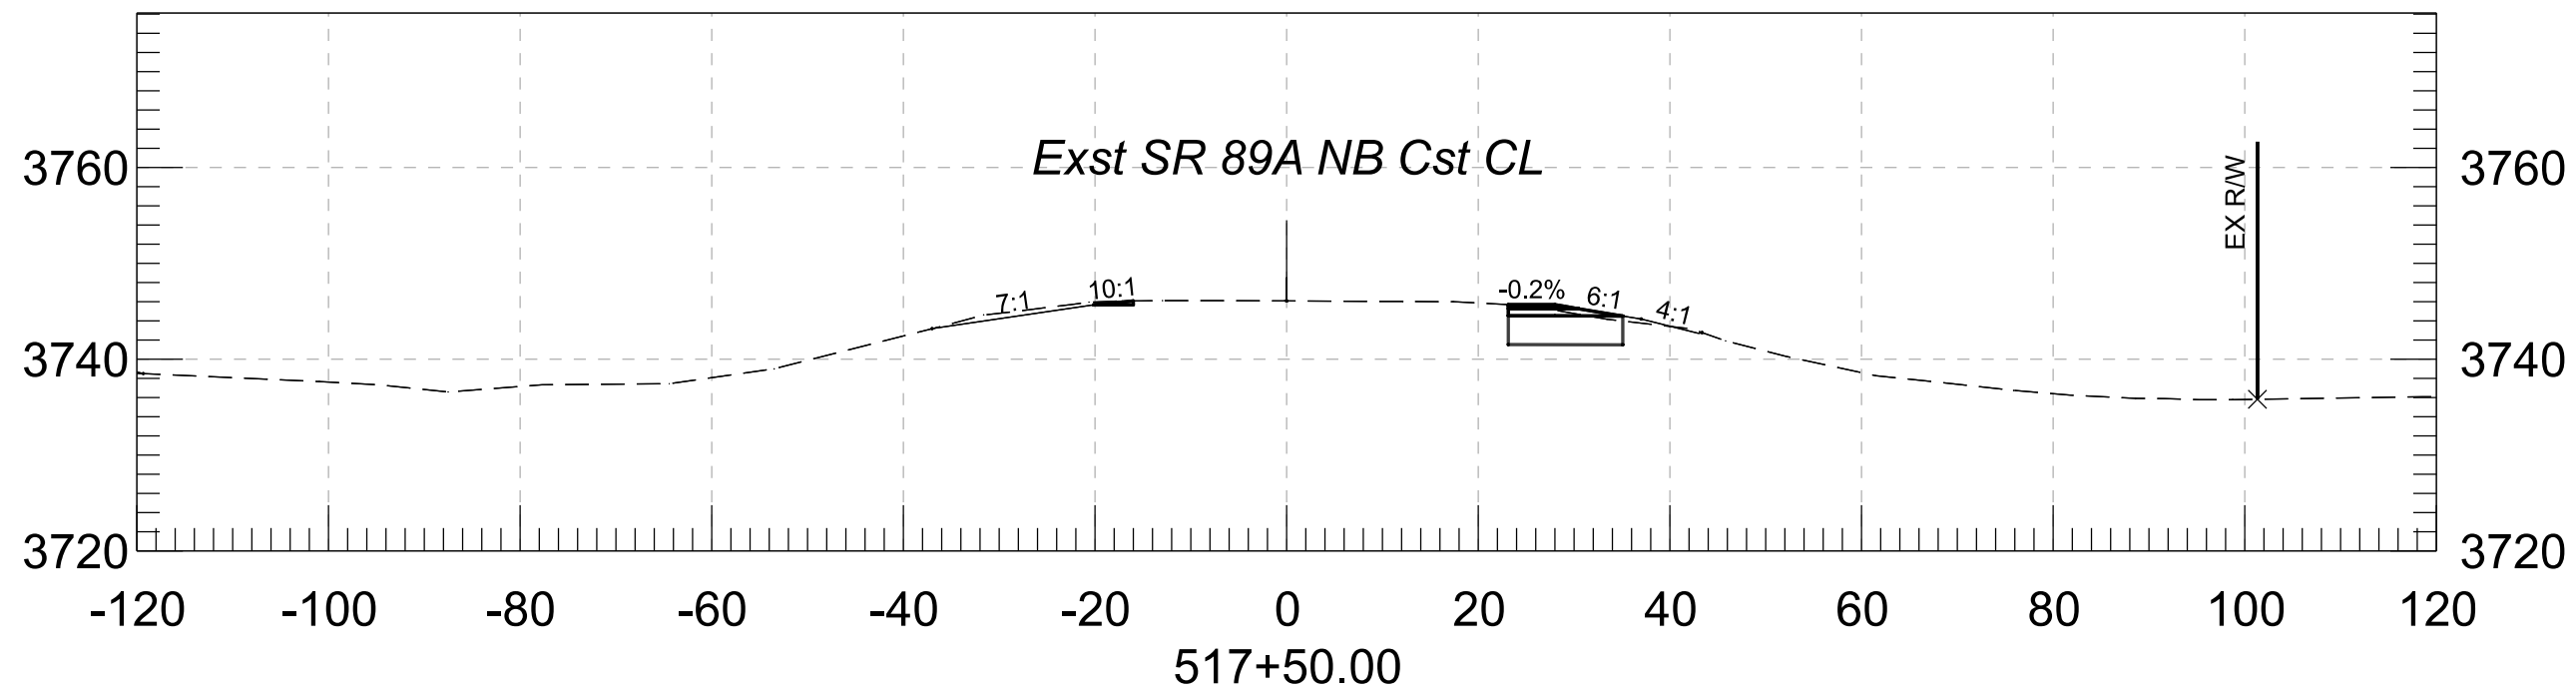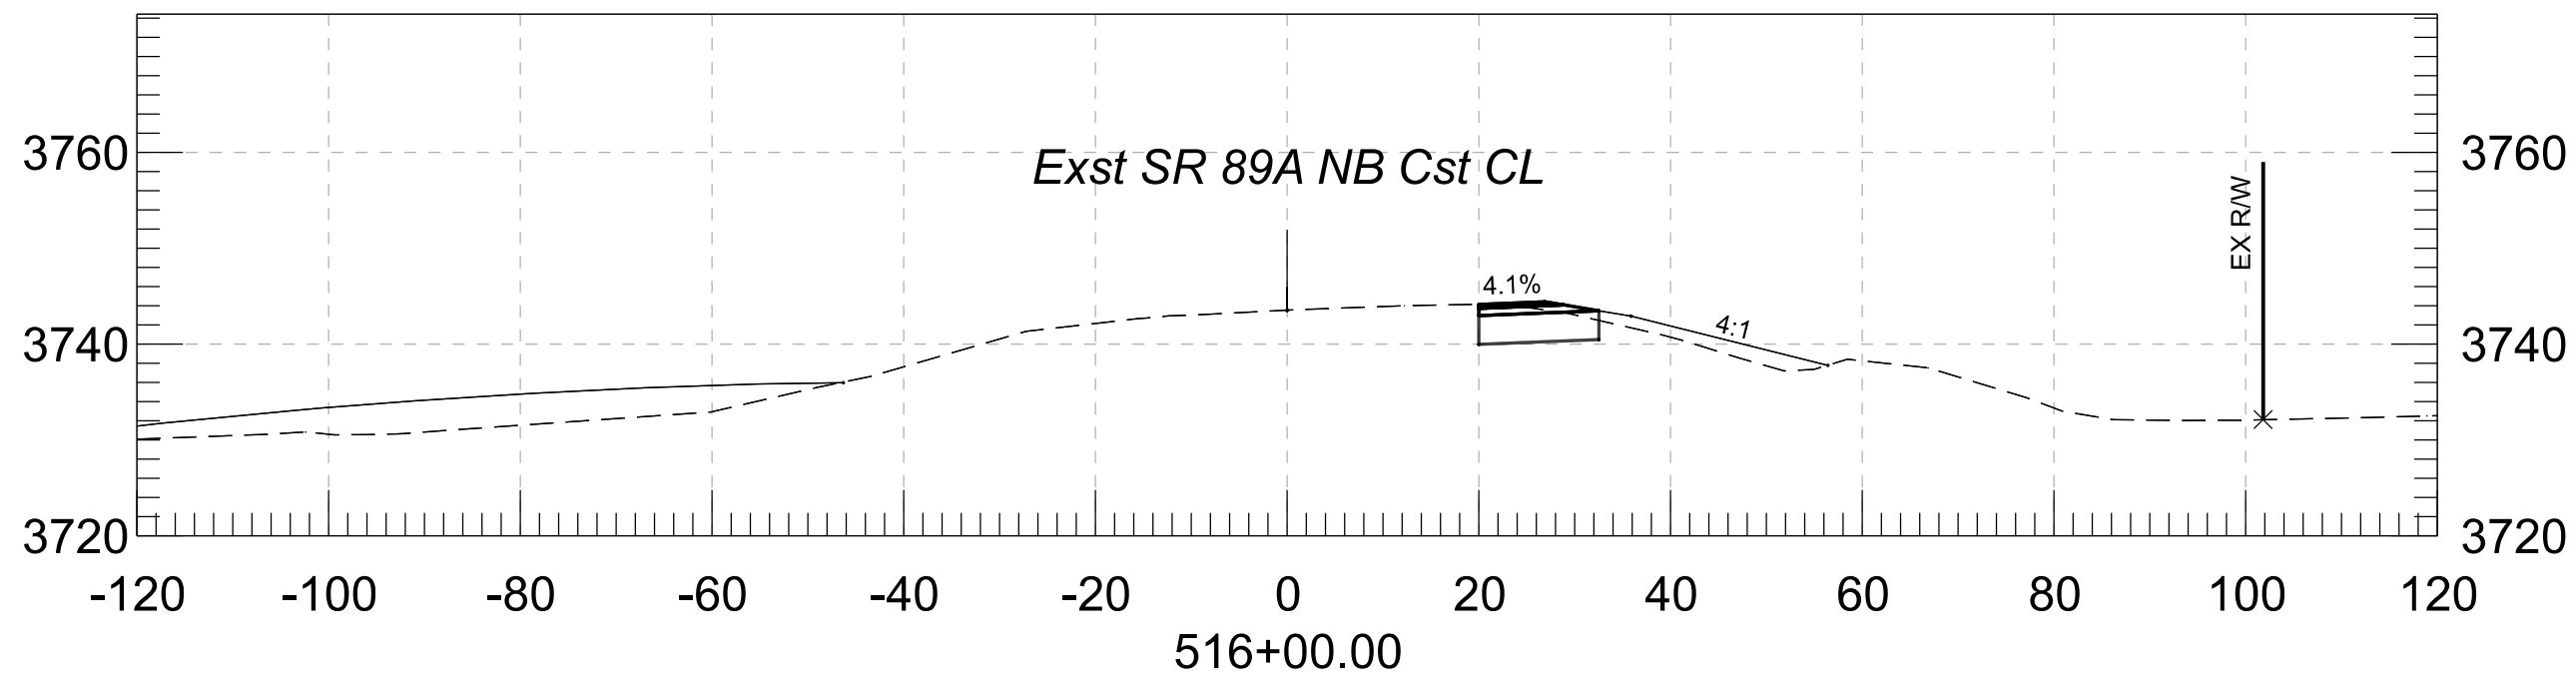







						ARIZONA DEPARTMENT OF TRANSPORTATION PROJECT DELIVERY AND OPERATIONS DIVISION ROADWAY DESIGN SERVICES		ROUTE	F.H.W.A. Arizona Division	STATE	PROJECT NO.	FEDERAL ID NO.	SHEET NO.	TOTAL SHEETS	RECORD DRAWING
			DESIGN	ZSZ	07/26			MILEPOST	SR 89A AT PAGE SPRINGS ROAD						
			DRAWN	RM	07/26			STRUCTURE NO.	DWG NO.						
			CHECKED	CML	07/26				TRACS NO. F0624 01C						
									OF						

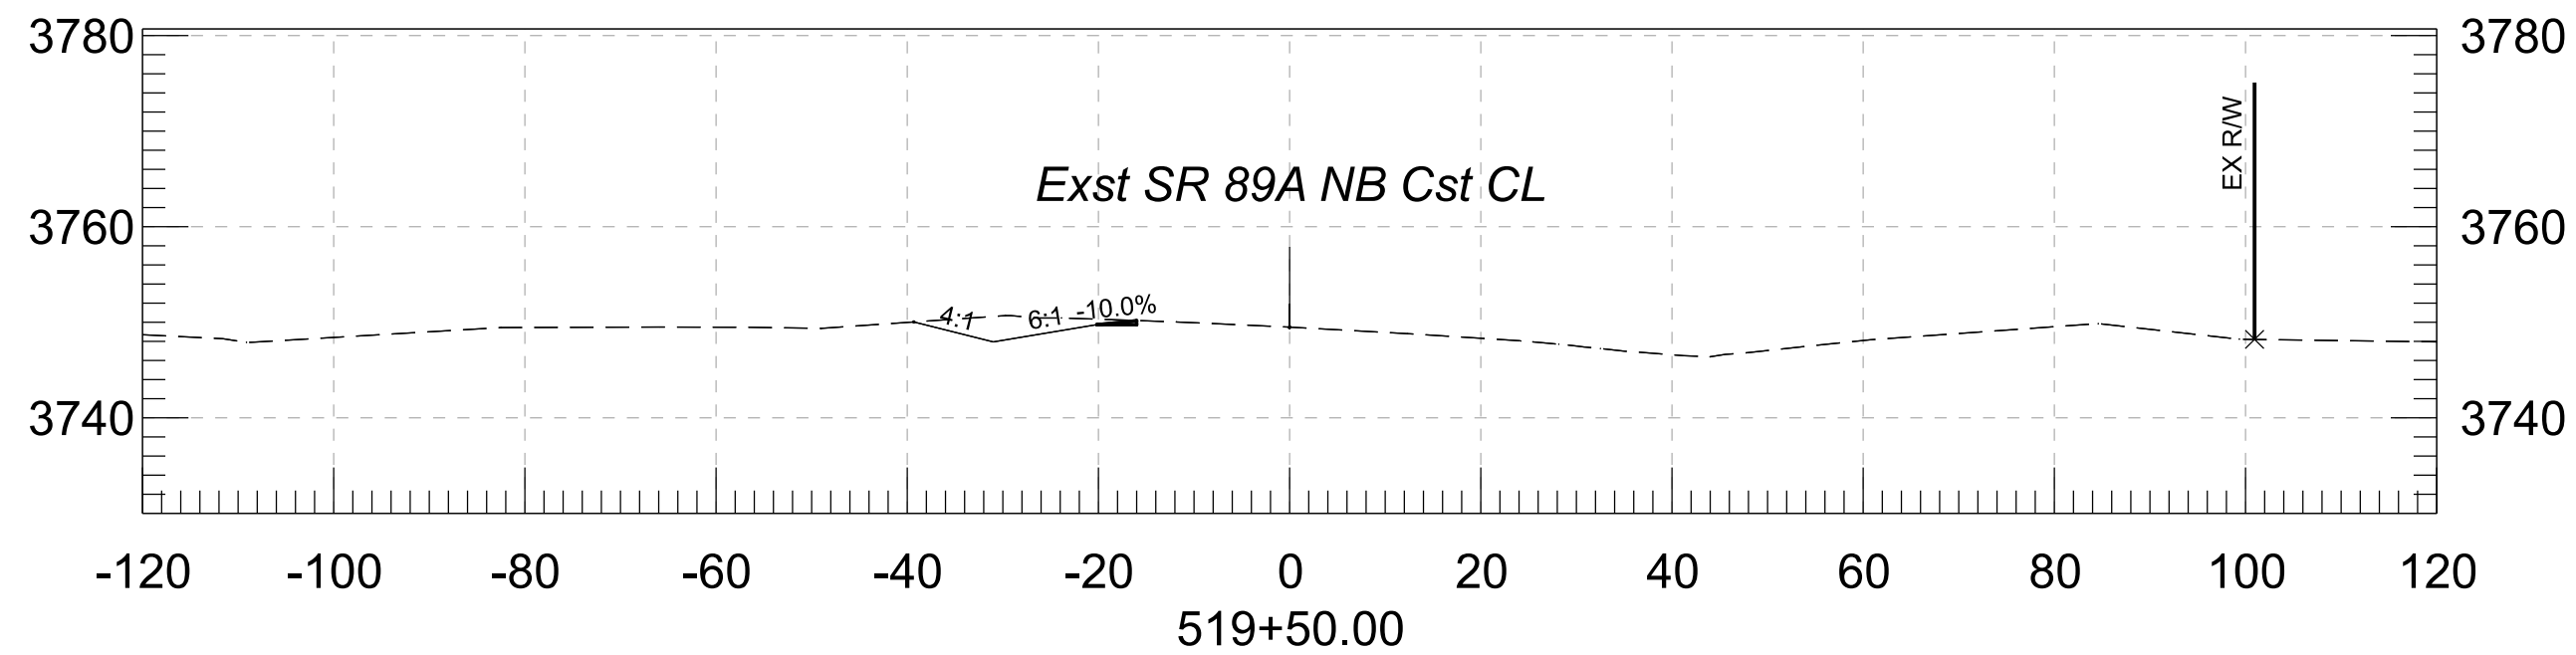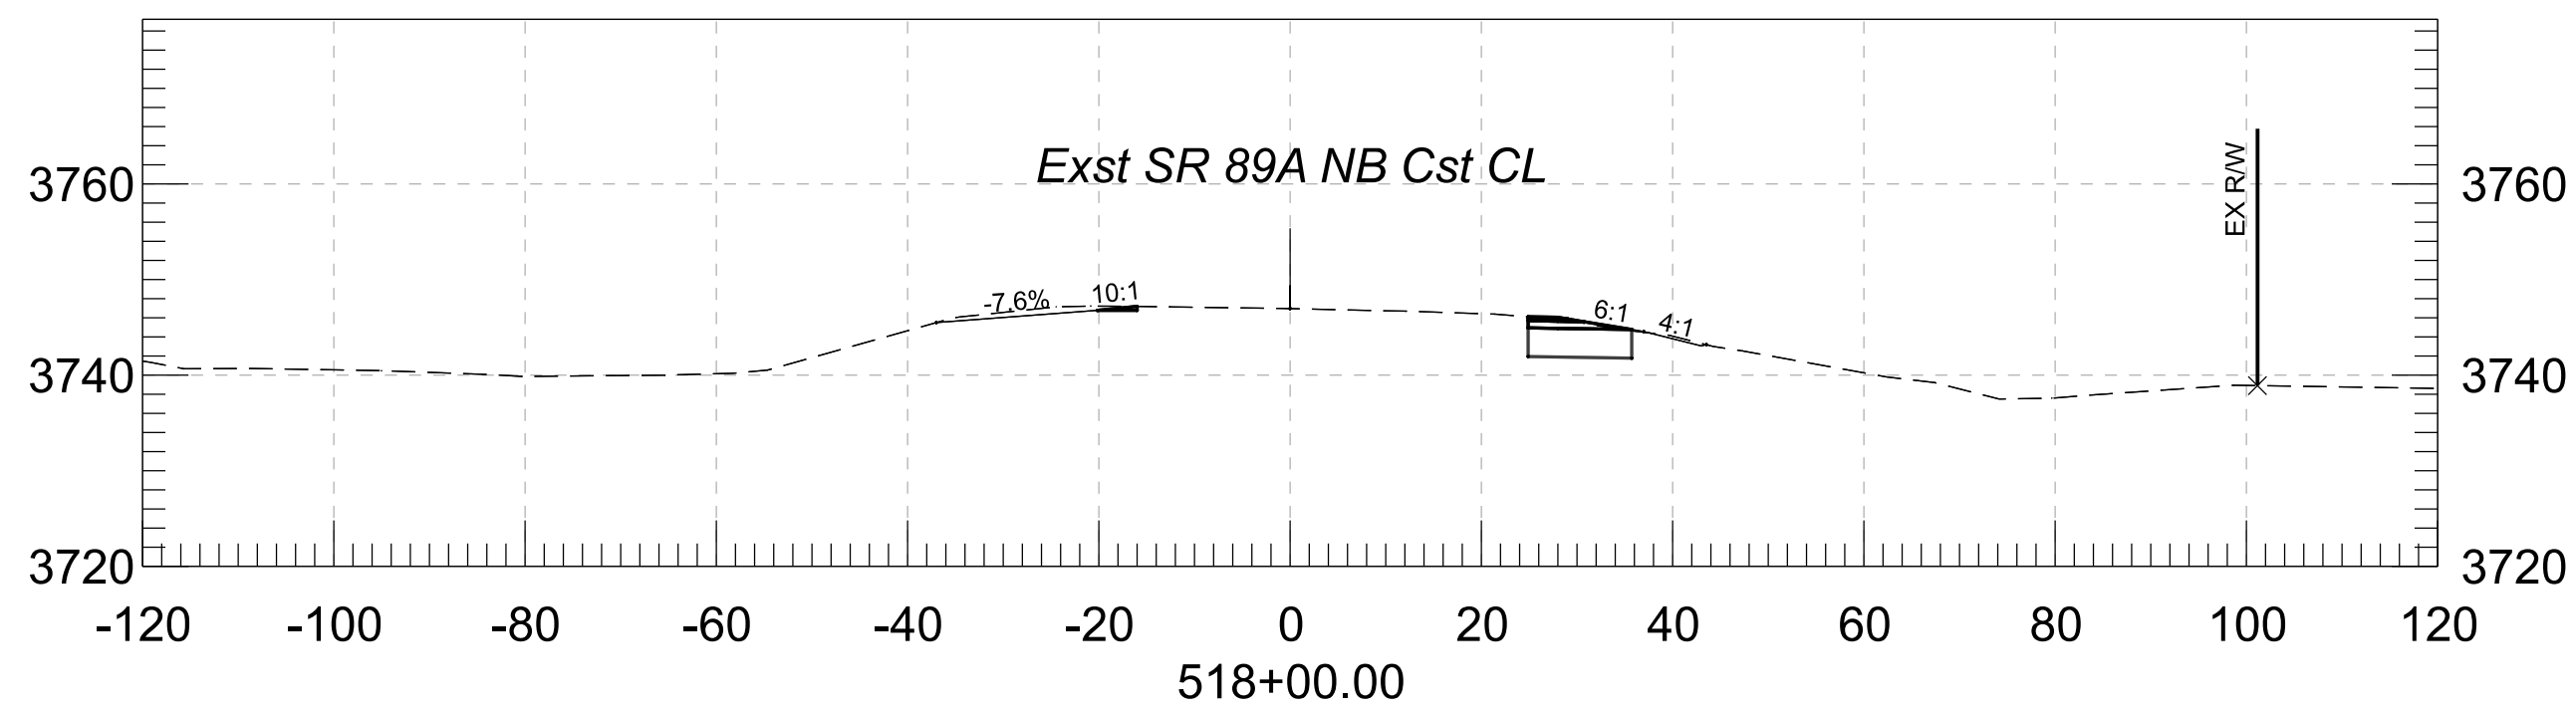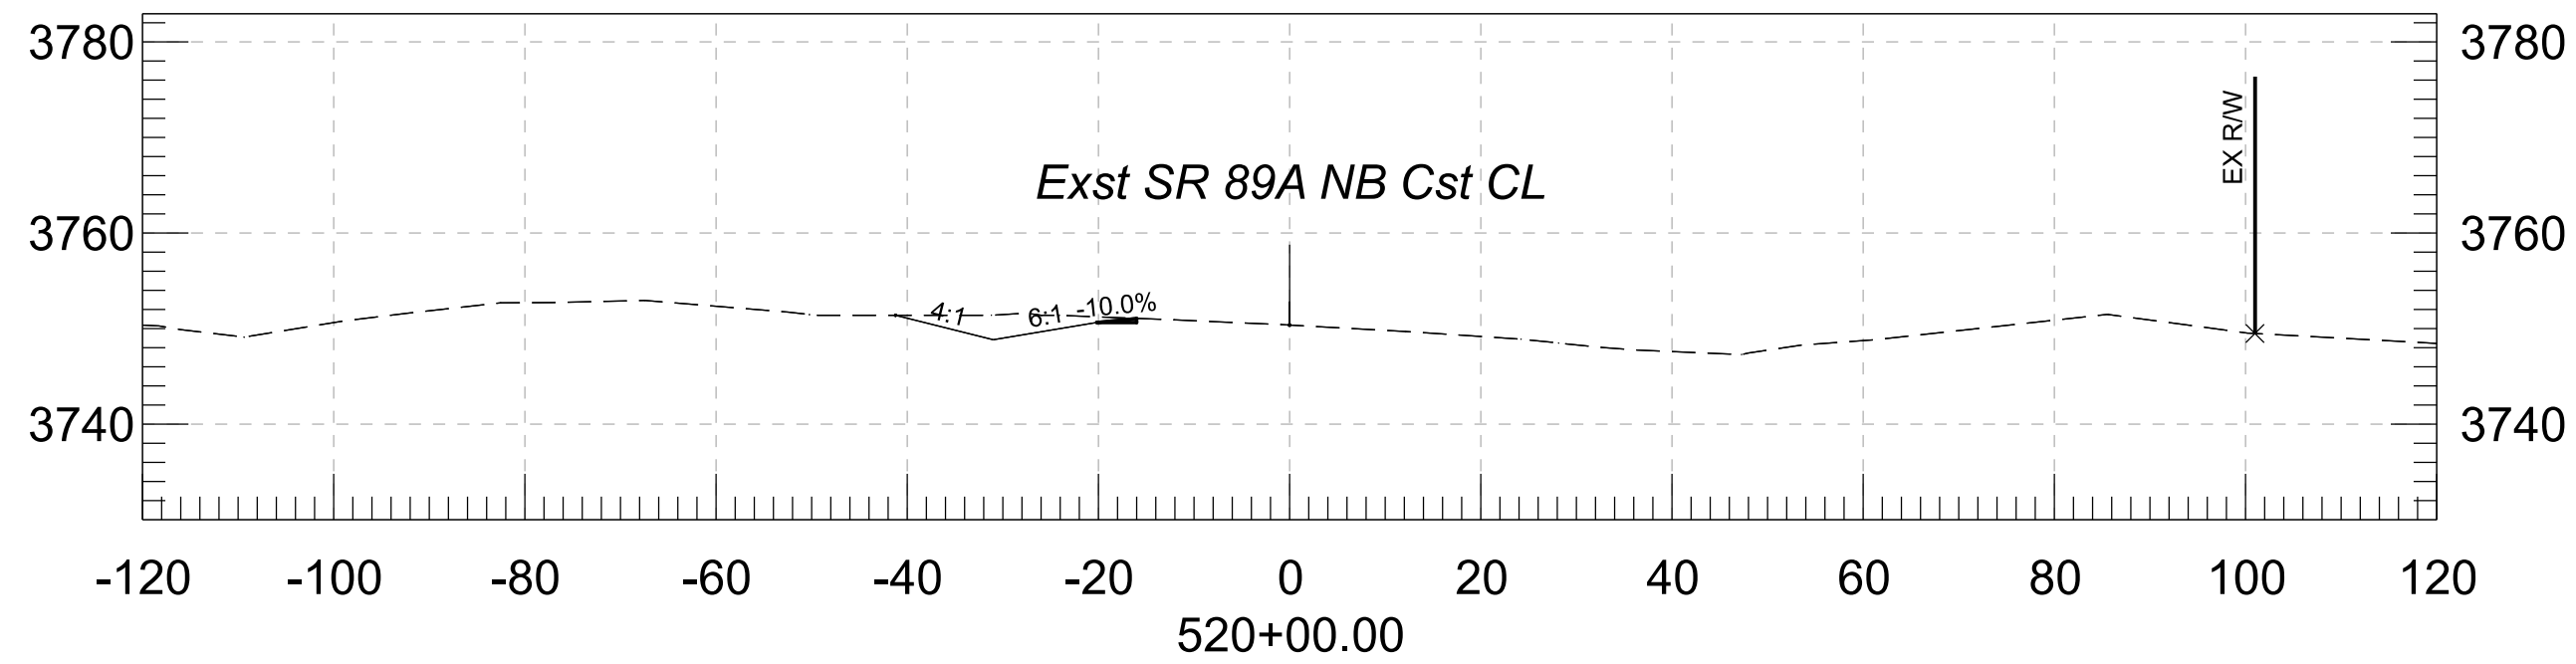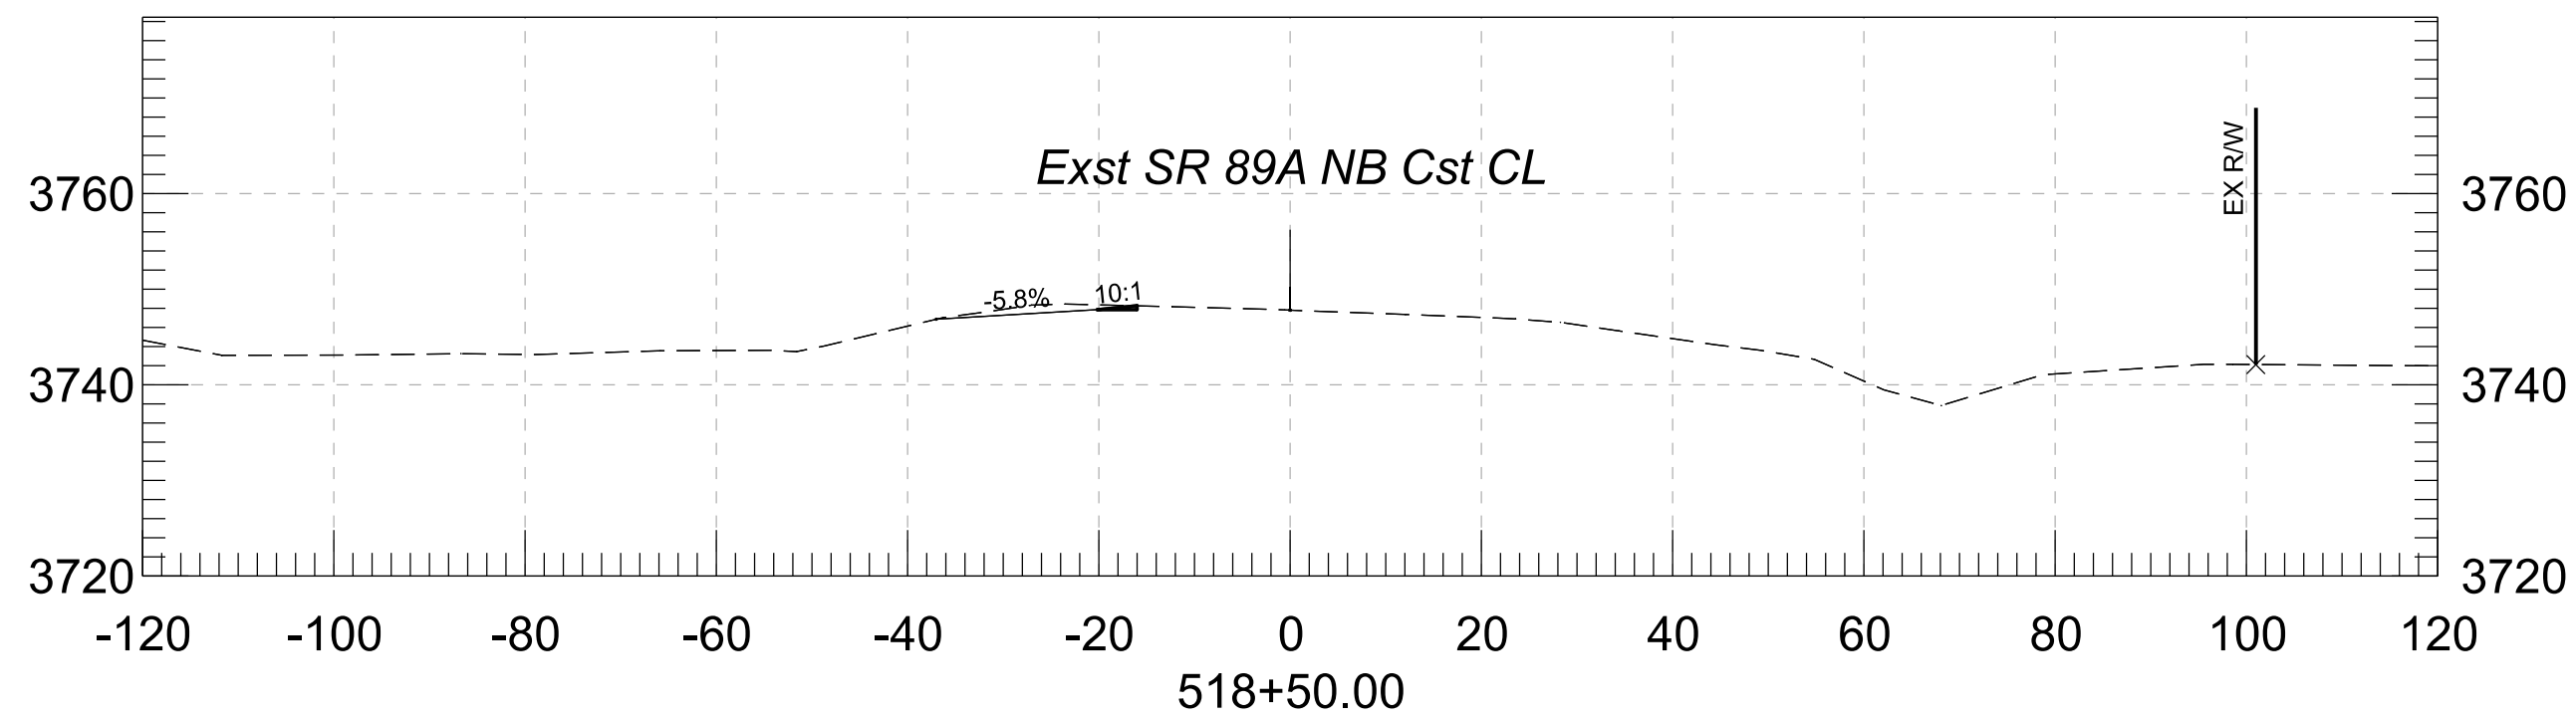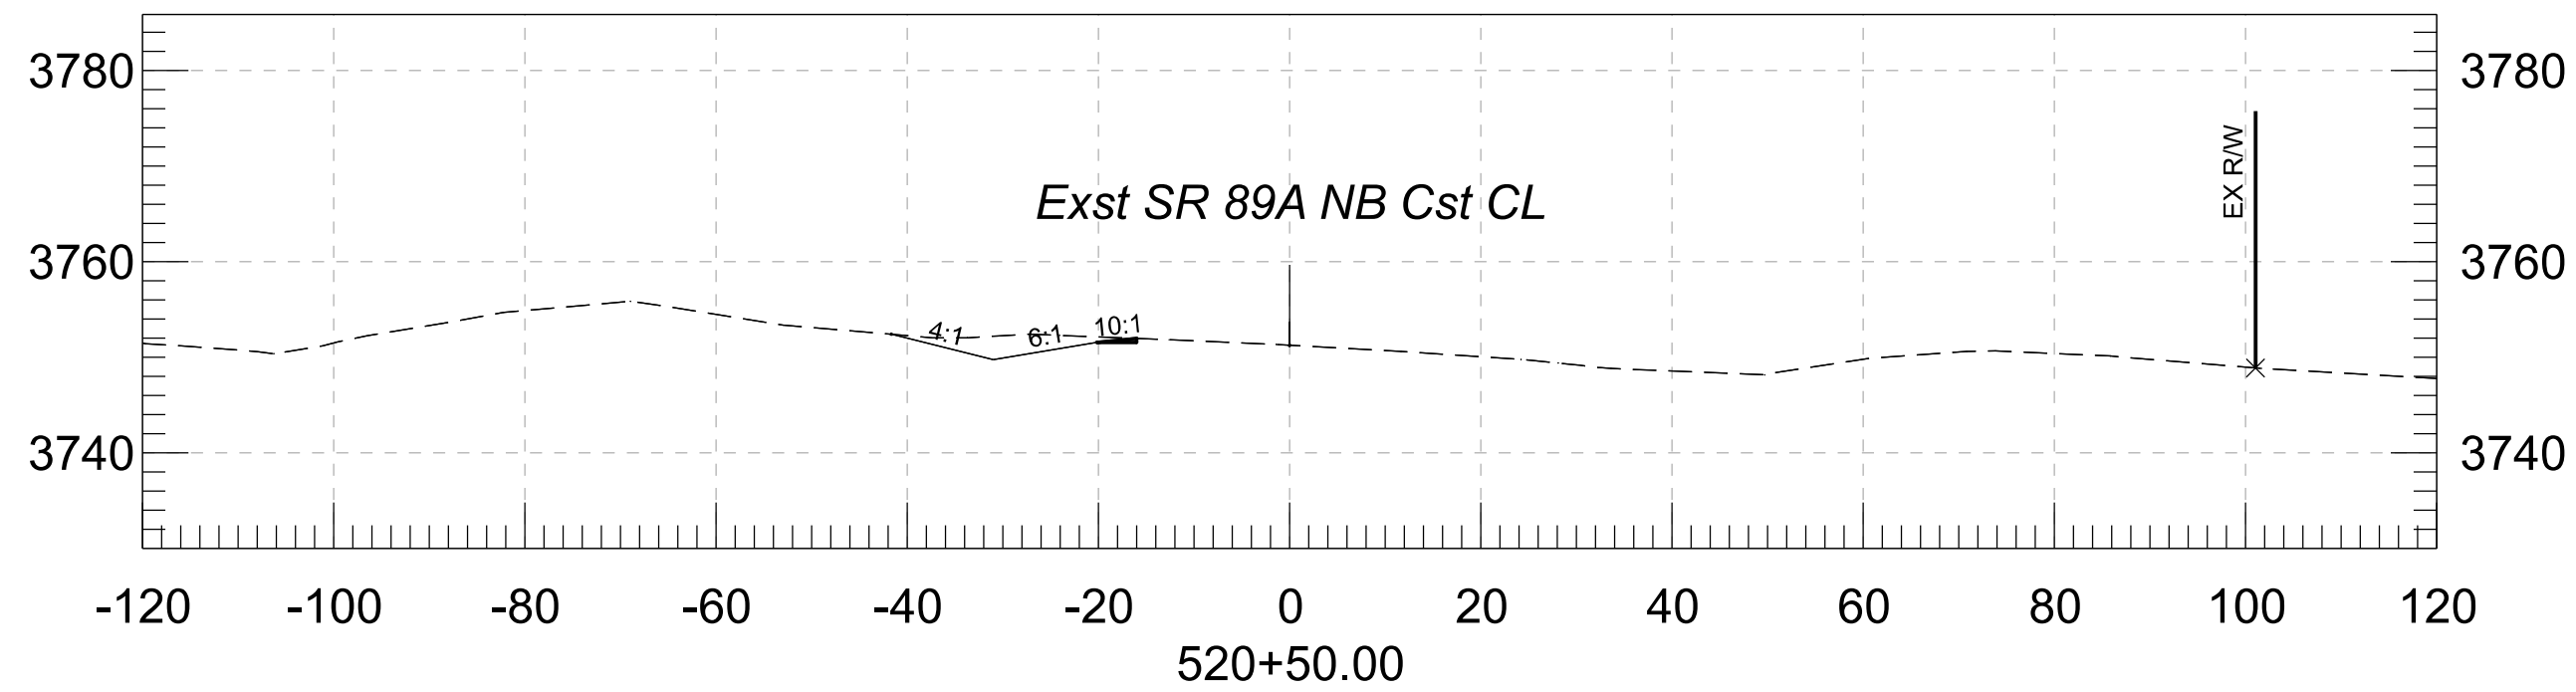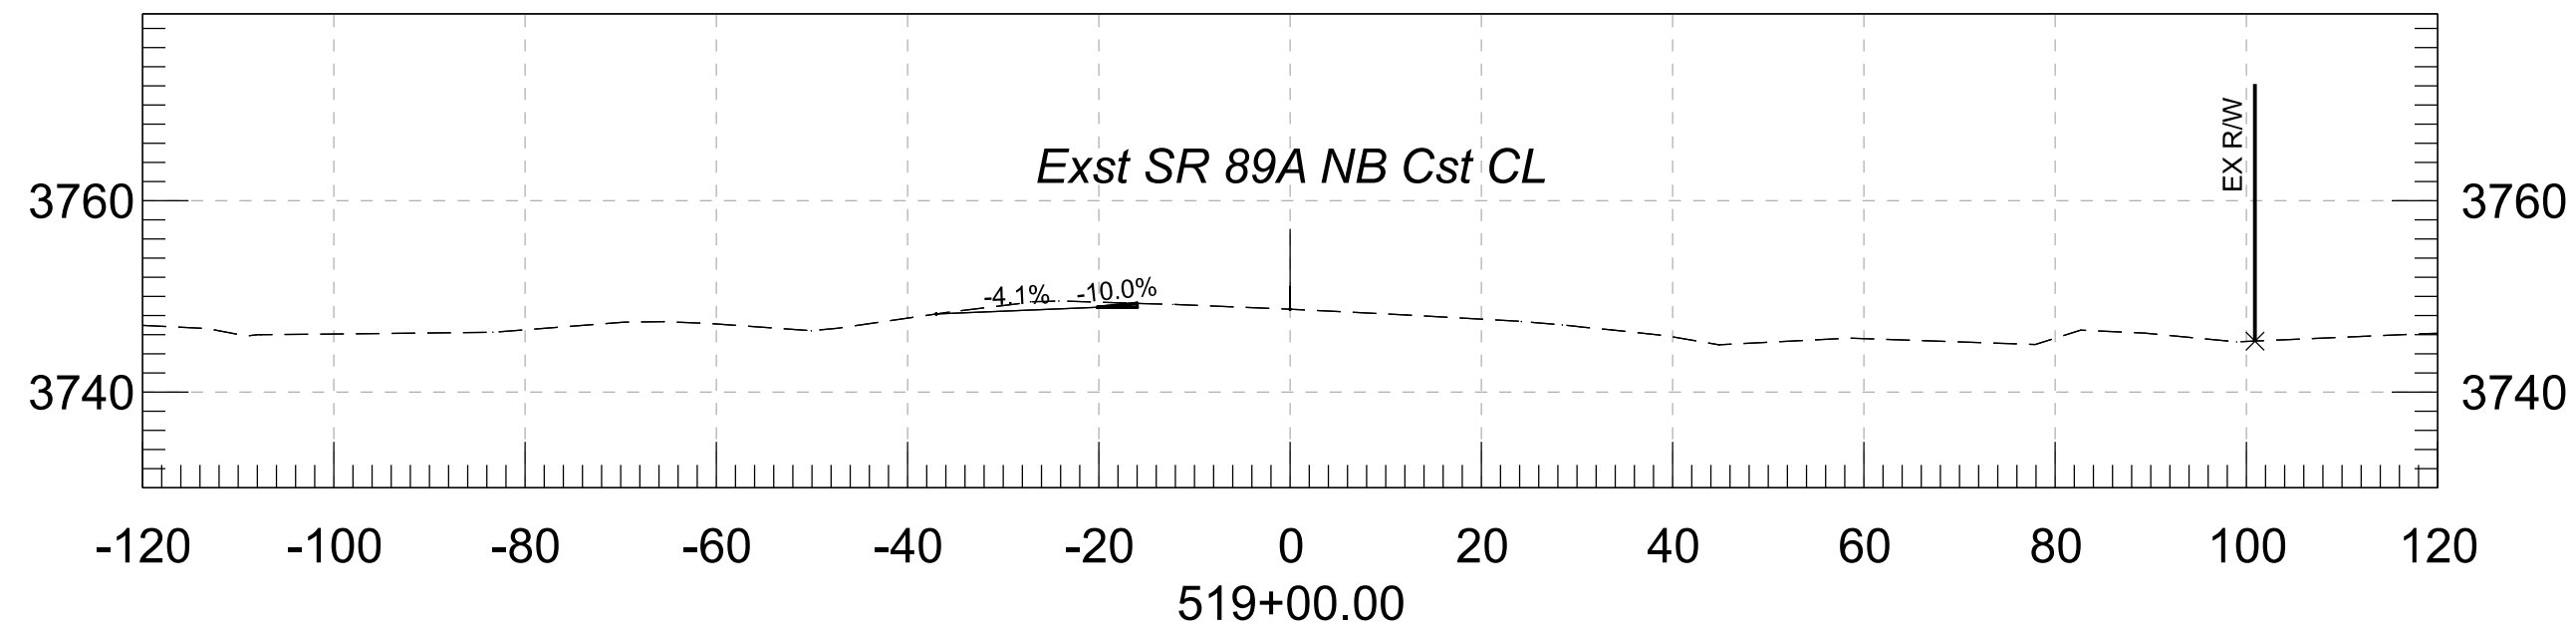







			<table><tr><td></td><td>NAME</td><td>DATE</td></tr><tr><td>DESIGN</td><td>ZSZ</td><td>07/26</td></tr><tr><td>DRAWN</td><td>RM</td><td>07/26</td></tr><tr><td>CHECKED</td><td>CML</td><td>07/26</td></tr></table>		NAME	DATE	DESIGN	ZSZ	07/26	DRAWN	RM	07/26	CHECKED	CML	07/26	<table><tr><td colspan="3">ARIZONA DEPARTMENT OF TRANSPORTATION PROJECT DELIVERY AND OPERATIONS DIVISION ROADWAY DESIGN SERVICES</td></tr><tr><td colspan="3">CROSS SECTION</td></tr></table>	ARIZONA DEPARTMENT OF TRANSPORTATION PROJECT DELIVERY AND OPERATIONS DIVISION ROADWAY DESIGN SERVICES			CROSS SECTION			<table><tr><td>ROUTE</td><td rowspan="3">F.H.W.A. Arizona Division</td><td>STATE</td><td>PROJECT NO.</td><td>FEDERAL ID NO.</td><td>SHEET NO.</td><td>TOTAL SHEETS</td><td>RECORD DRAWING</td></tr><tr><td>MILEPOST</td><td>ARIZ.</td><td>089A YV 362</td><td>A89-B(225)T</td><td></td><td></td><td></td></tr><tr><td>STRUCTURE NO.</td><td colspan="5">LOCATION SR 89A AT PAGE SPRINGS ROAD</td><td>DWG NO.</td></tr><tr><td colspan="2">TRACS NO.</td><td colspan="2">F0624 01C</td><td colspan="4">____ OF ____</td></tr></table>	ROUTE	F.H.W.A. Arizona Division	STATE	PROJECT NO.	FEDERAL ID NO.	SHEET NO.	TOTAL SHEETS	RECORD DRAWING	MILEPOST	ARIZ.	089A YV 362	A89-B(225)T				STRUCTURE NO.	LOCATION SR 89A AT PAGE SPRINGS ROAD					DWG NO.	TRACS NO.		F0624 01C		____ OF ____			
				NAME	DATE	
			DESIGN	ZSZ	07/26	
			DRAWN	RM	07/26	
			CHECKED	CML	07/26	
ARIZONA DEPARTMENT OF TRANSPORTATION PROJECT DELIVERY AND OPERATIONS DIVISION ROADWAY DESIGN SERVICES	
CROSS SECTION	
ROUTE	F.H.W.A. Arizona Division	STATE	PROJECT NO.	FEDERAL ID NO.	SHEET NO.	TOTAL SHEETS	RECORD DRAWING	
MILEPOST		ARIZ.	089A YV 362	A89-B(225)T	
STRUCTURE NO.		LOCATION SR 89A AT PAGE SPRINGS ROAD					DWG NO.	
TRACS NO.		F0624 01C		____ OF ____	
<table><tr><td></td><td>3133 East Camelback Road, Suite 100 Phoenix, Arizona 85016 Phone 602.333-2200</td></tr><tr><td colspan="2">Stanley Consultants INC.</td></tr></table>				3133 East Camelback Road, Suite 100 Phoenix, Arizona 85016 Phone 602.333-2200	Stanley Consultants INC.	
	3133 East Camelback Road, Suite 100 Phoenix, Arizona 85016 Phone 602.333-2200	
Stanley Consultants INC.	

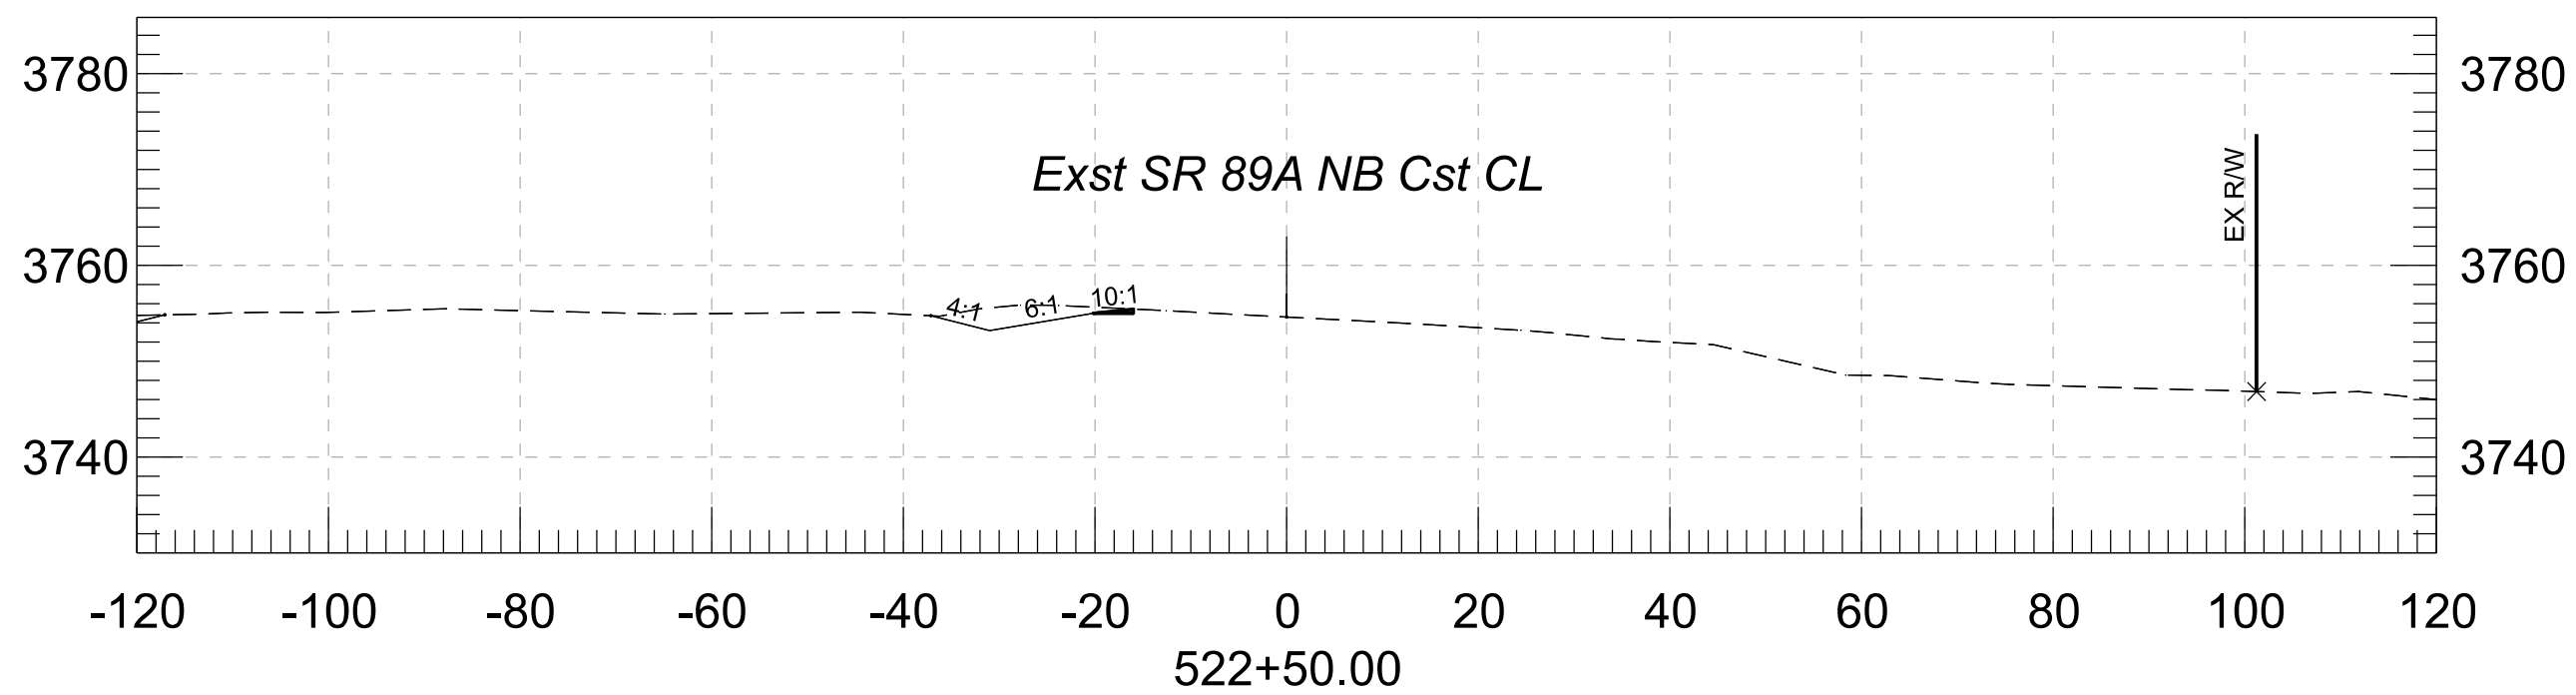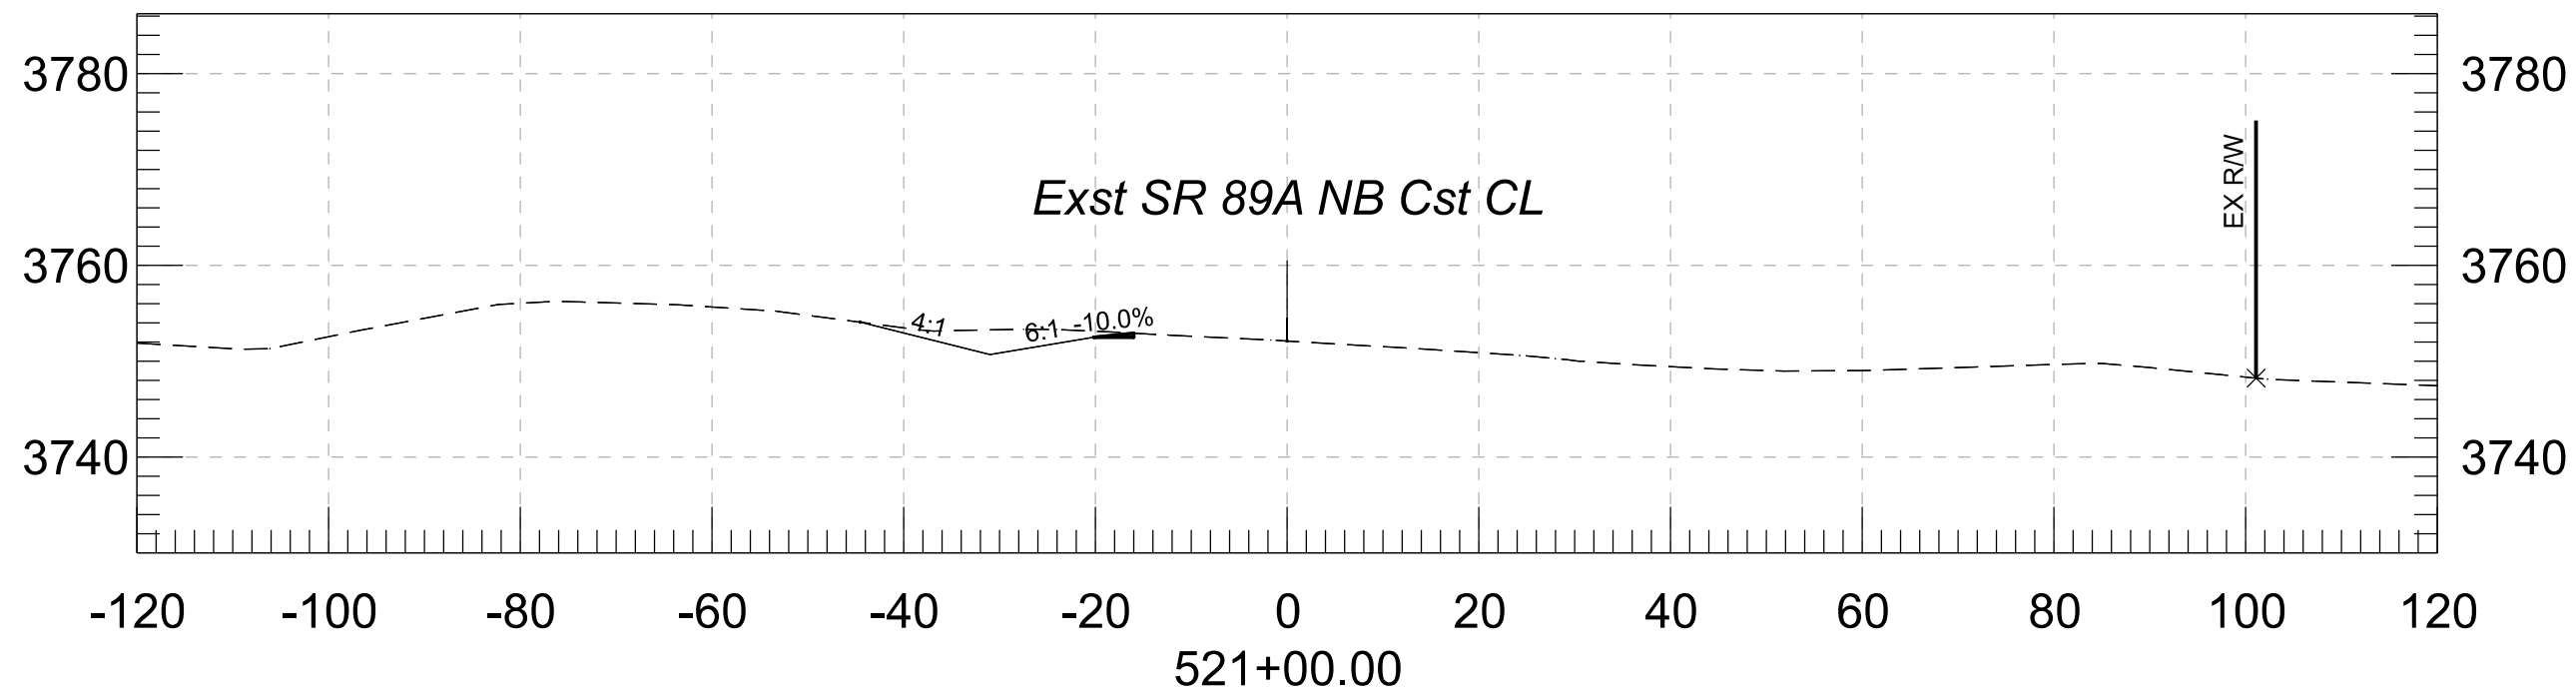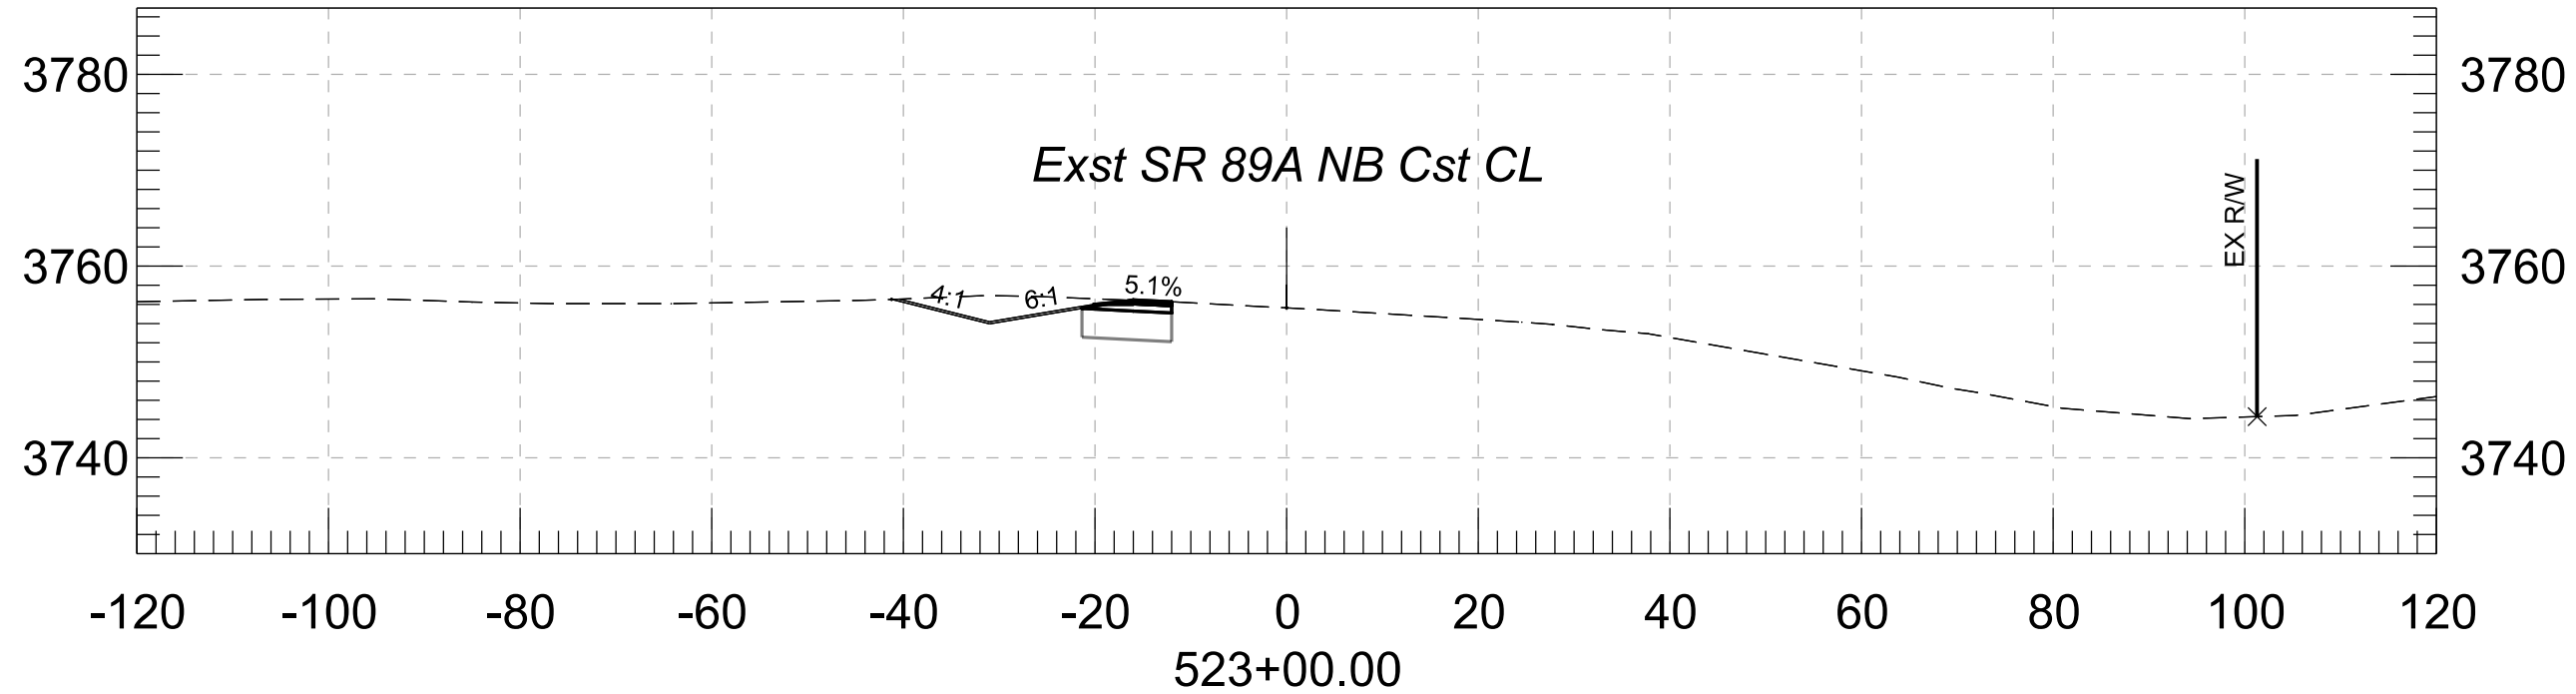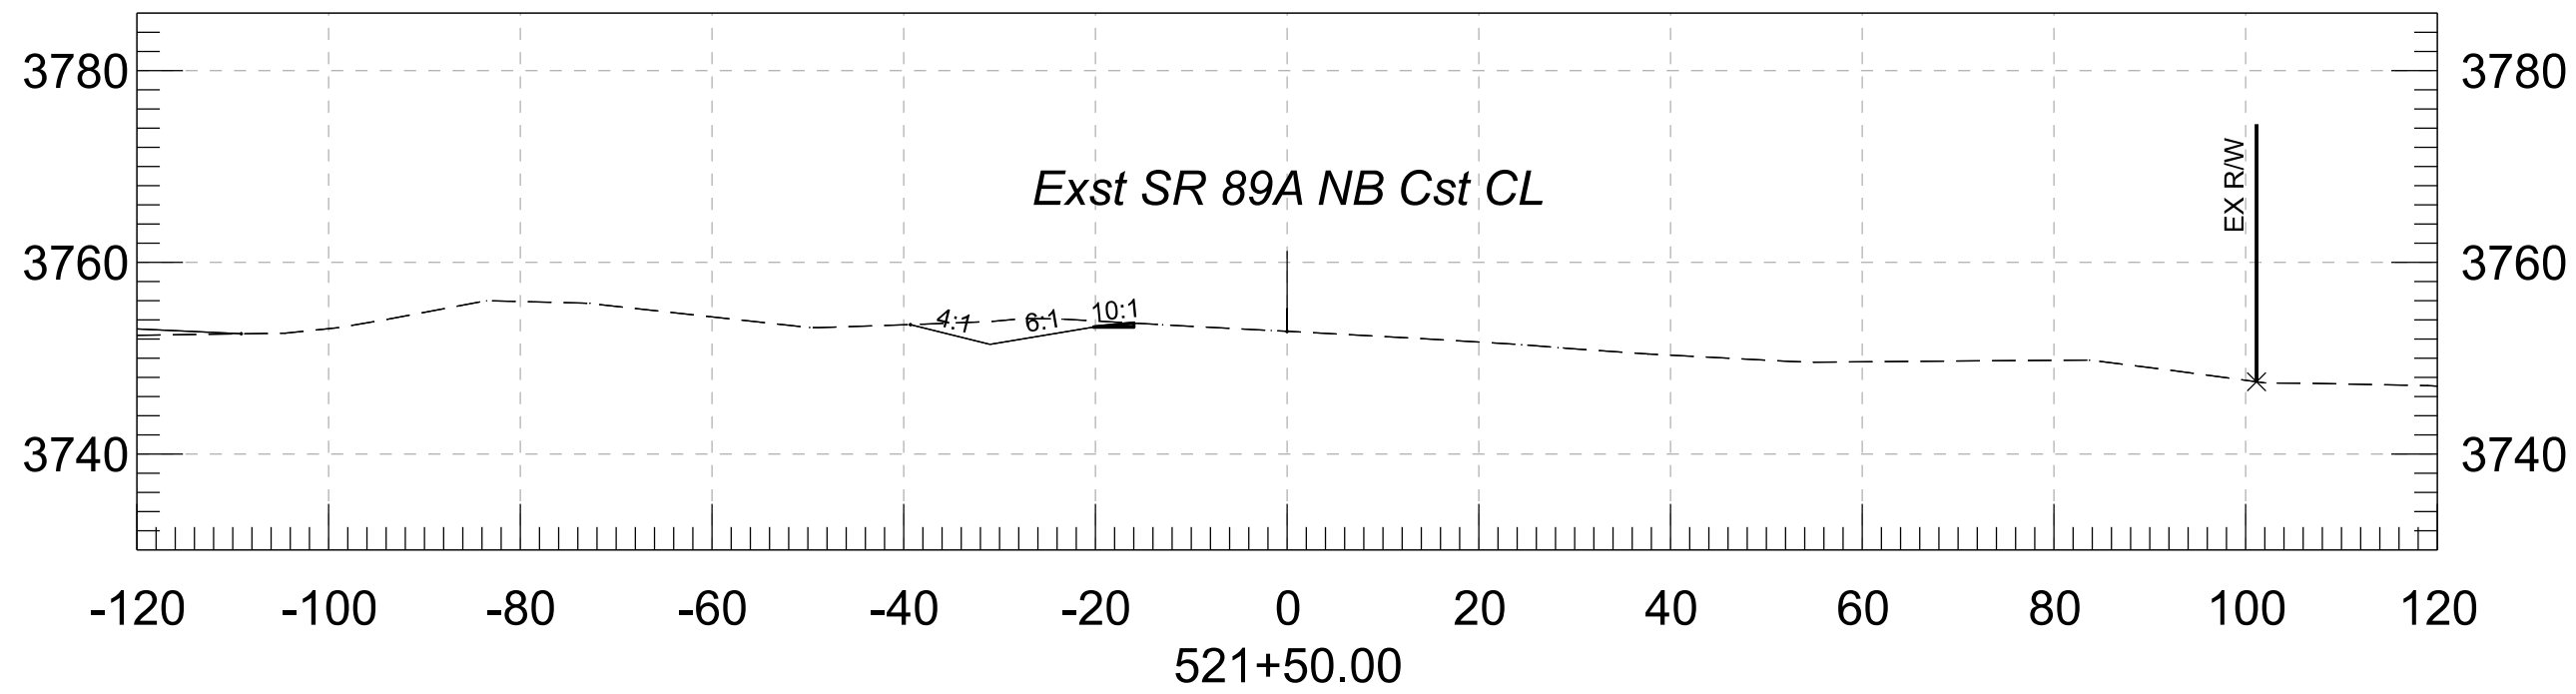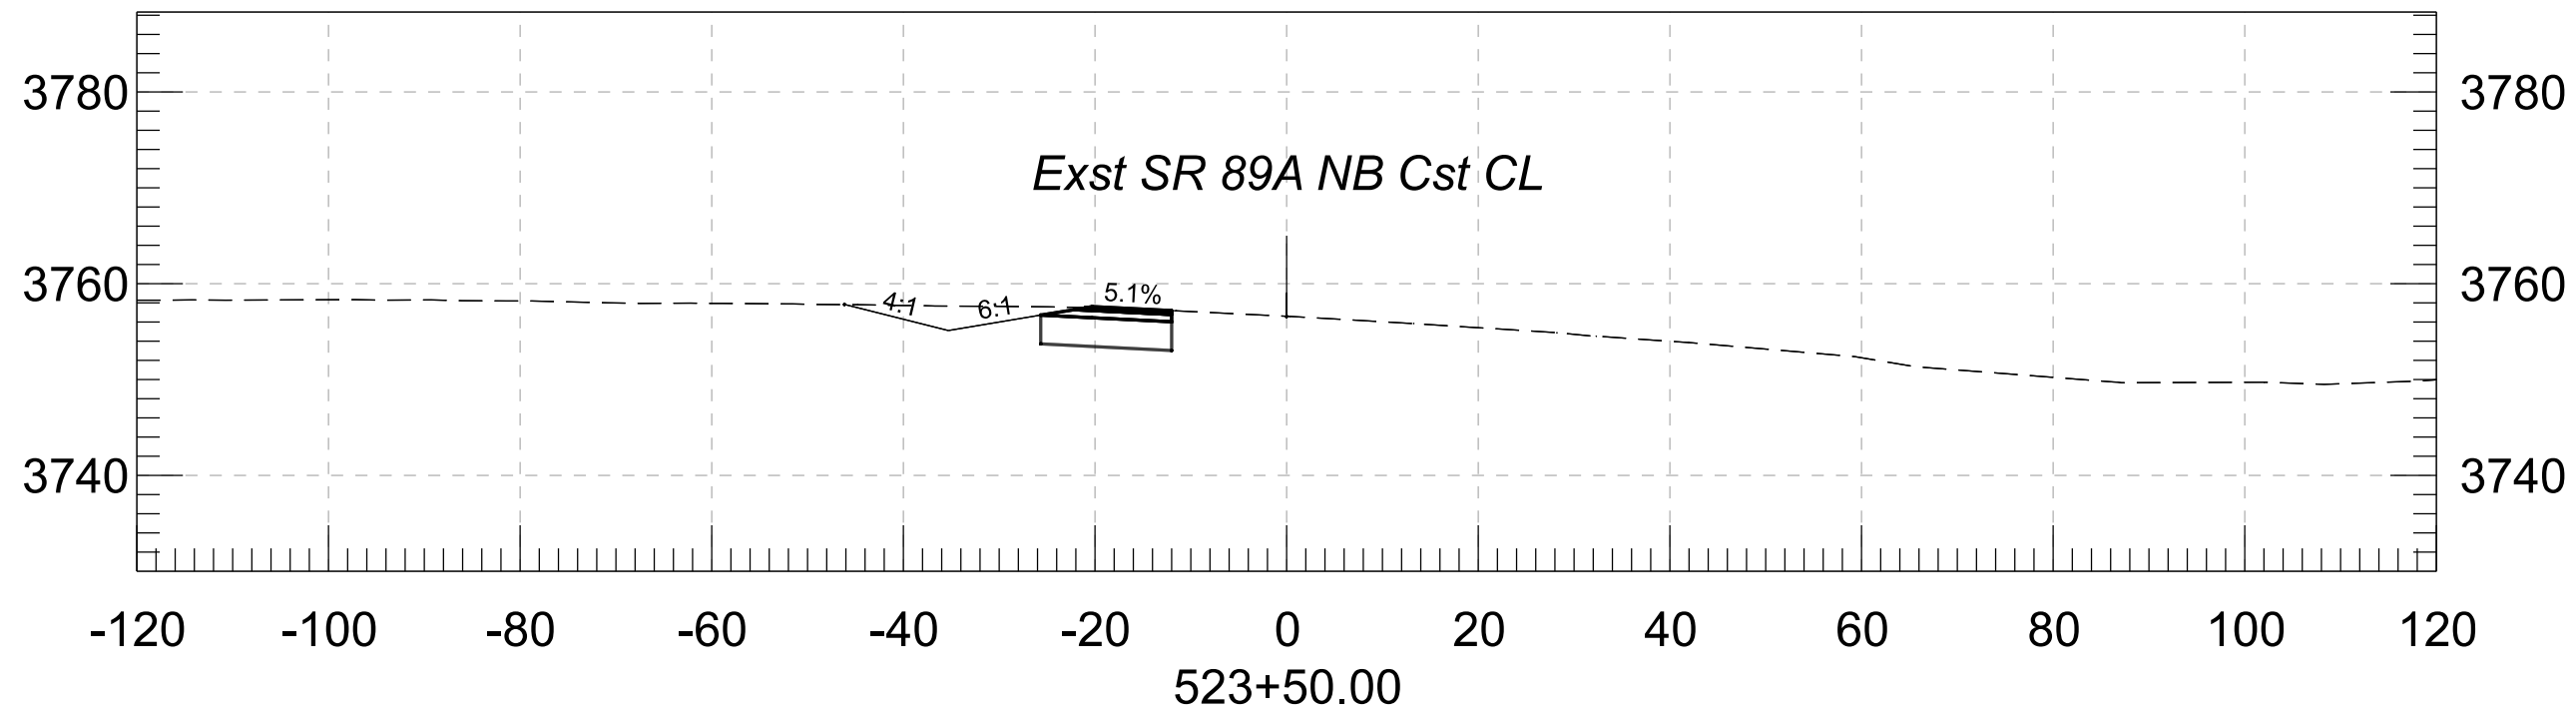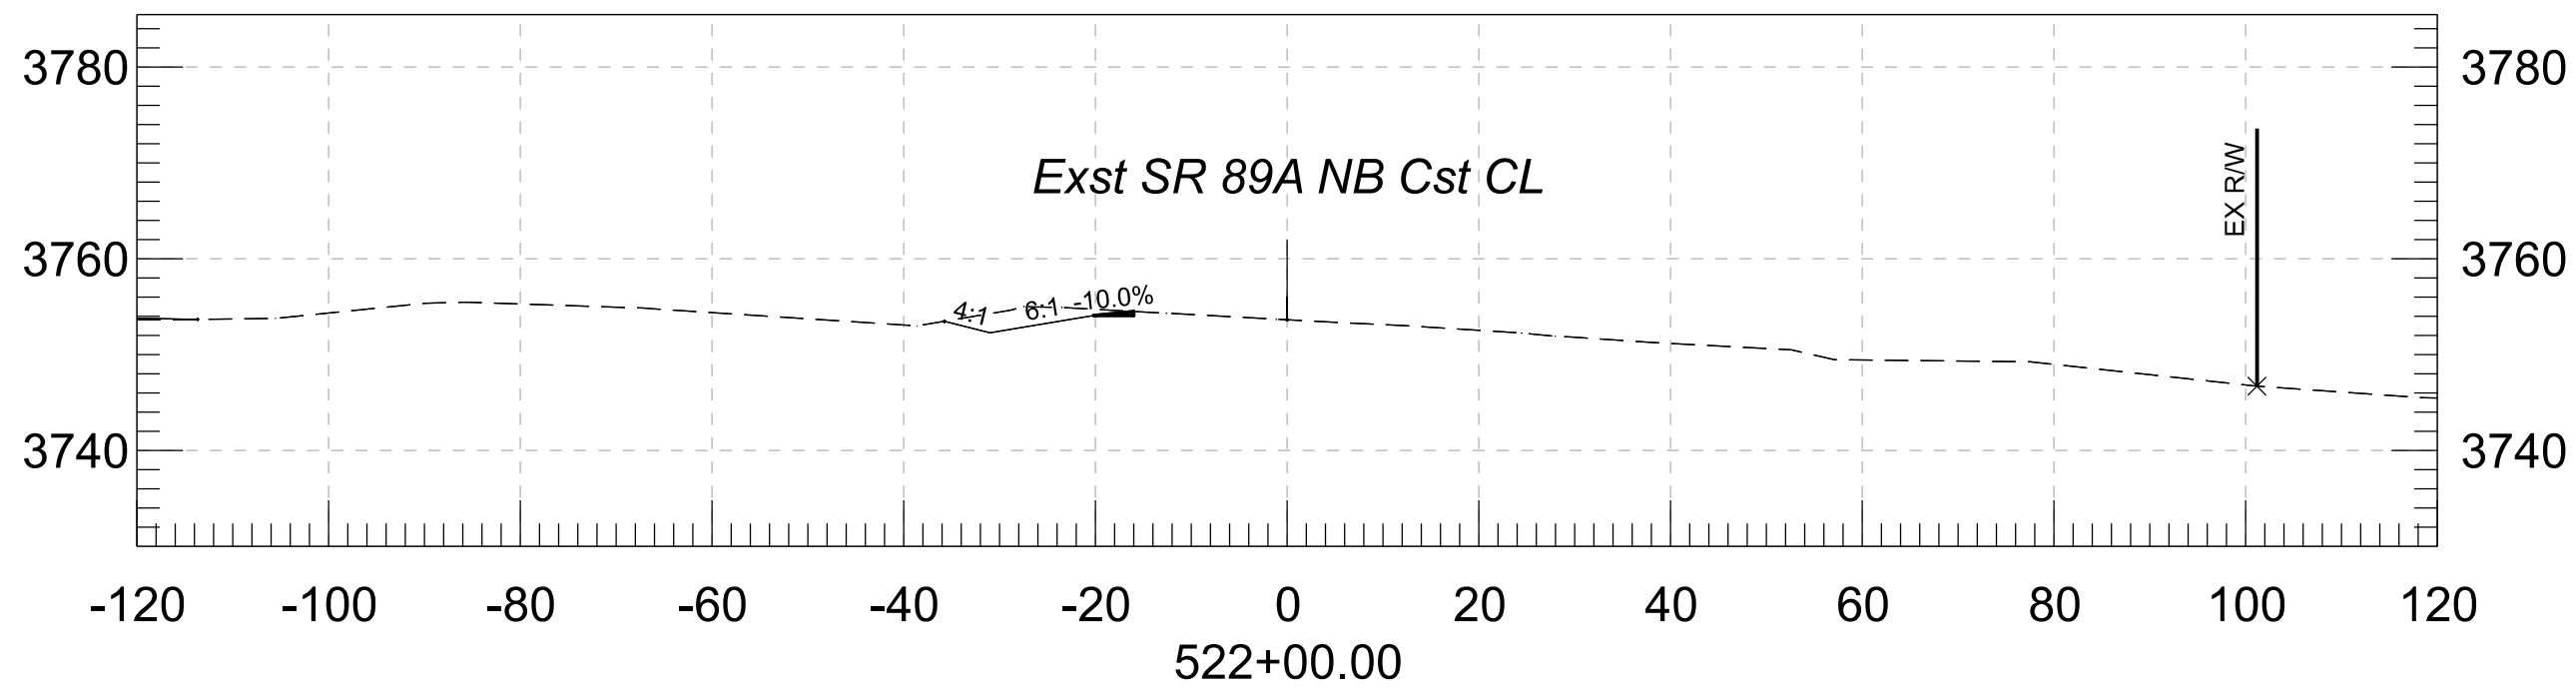


					ARIZONA DEPARTMENT OF TRANSPORTATION PROJECT DELIVERY AND OPERATIONS DIVISION ROADWAY DESIGN SERVICES	ROUTE	F.H.W.A. Arizona Division	STATE	PROJECT NO.	FEDERAL ID NO.	SHEET NO.	TOTAL SHEETS	RECORD DRAWING
		DESIGN	ZSZ	07/26		ARIZ.		089A YV 362	A89-B(225)T				
		DRAWN	RM	07/26									
		CHECKED	CML	07/26									
		 Stanley Consultants INC.				3133 East Camelback Road, Suite 100 Phoenix, Arizona 85016 Phone: 602. 333-2200			CROSS SECTION	LOCATION SR 89A AT PAGE SPRINGS ROAD			
					TRACS NO. F0624 01C		____ OF ____						

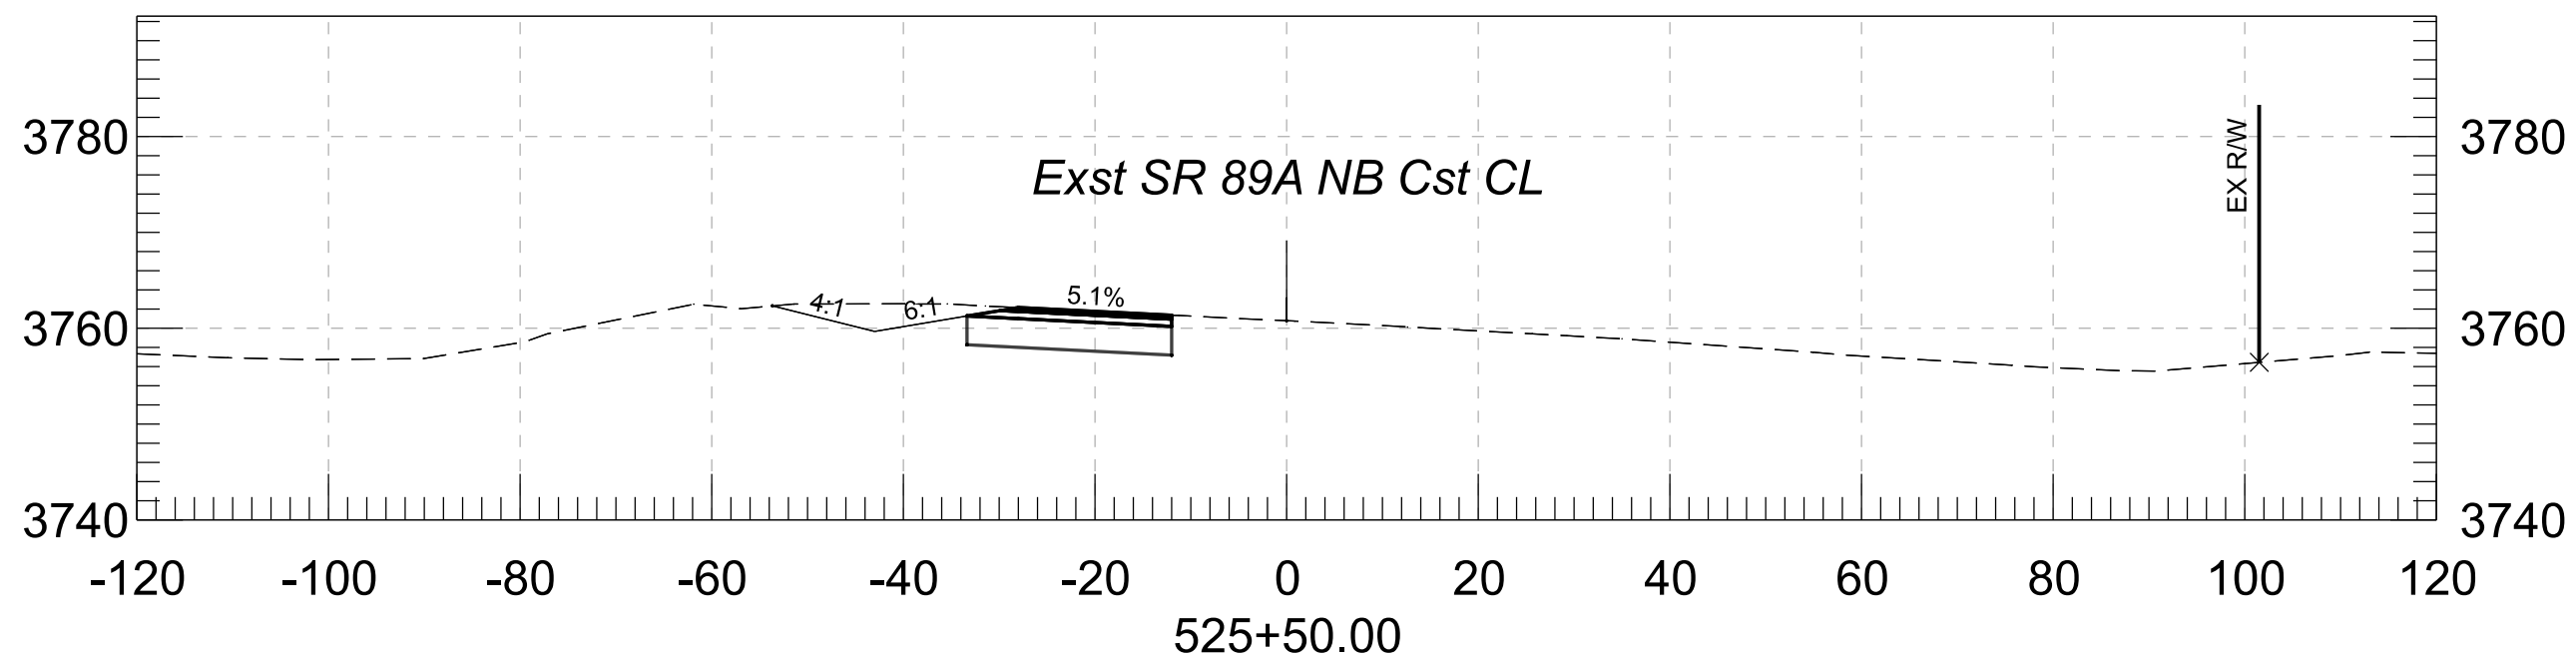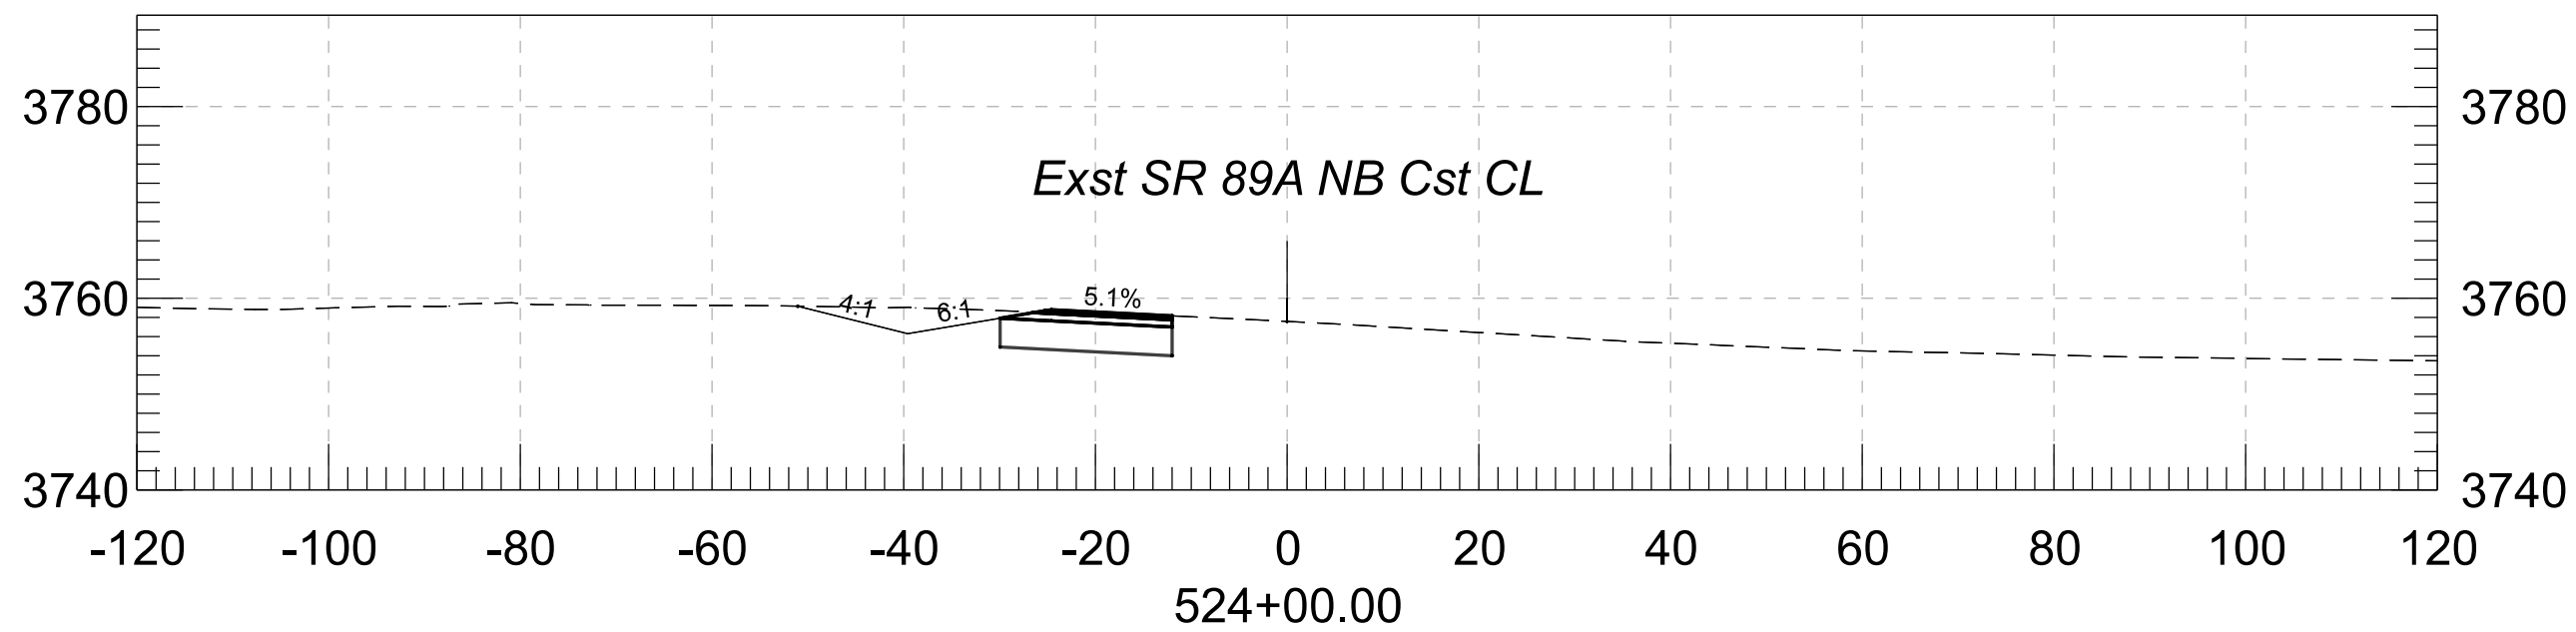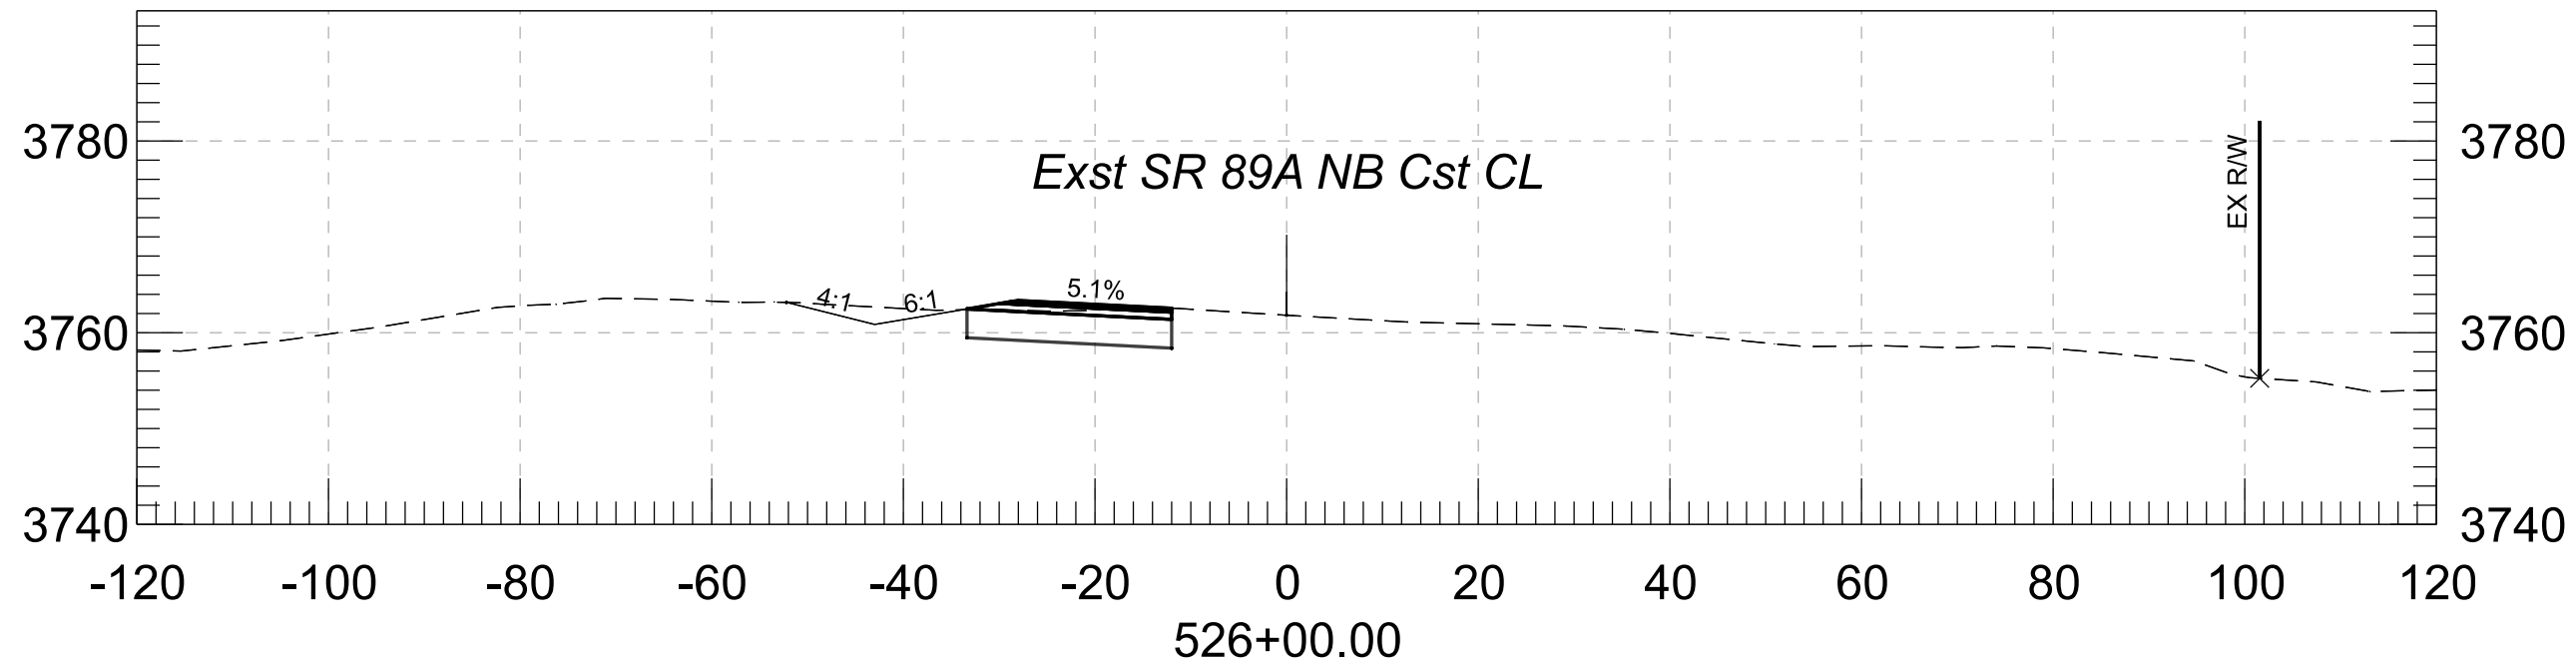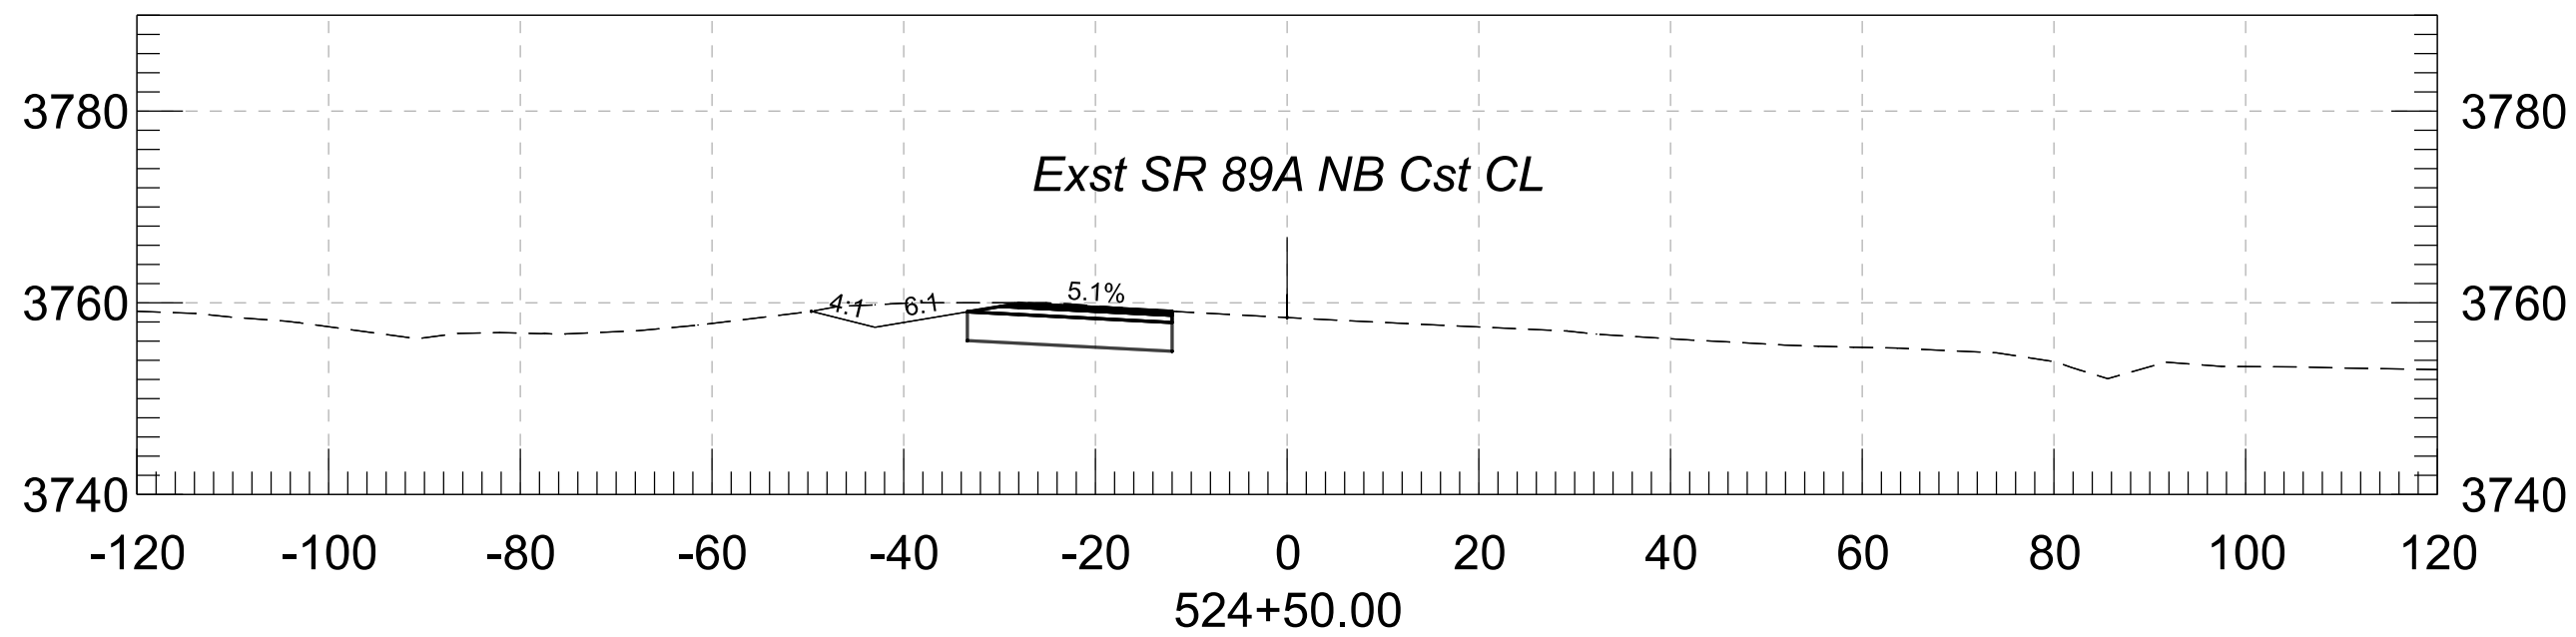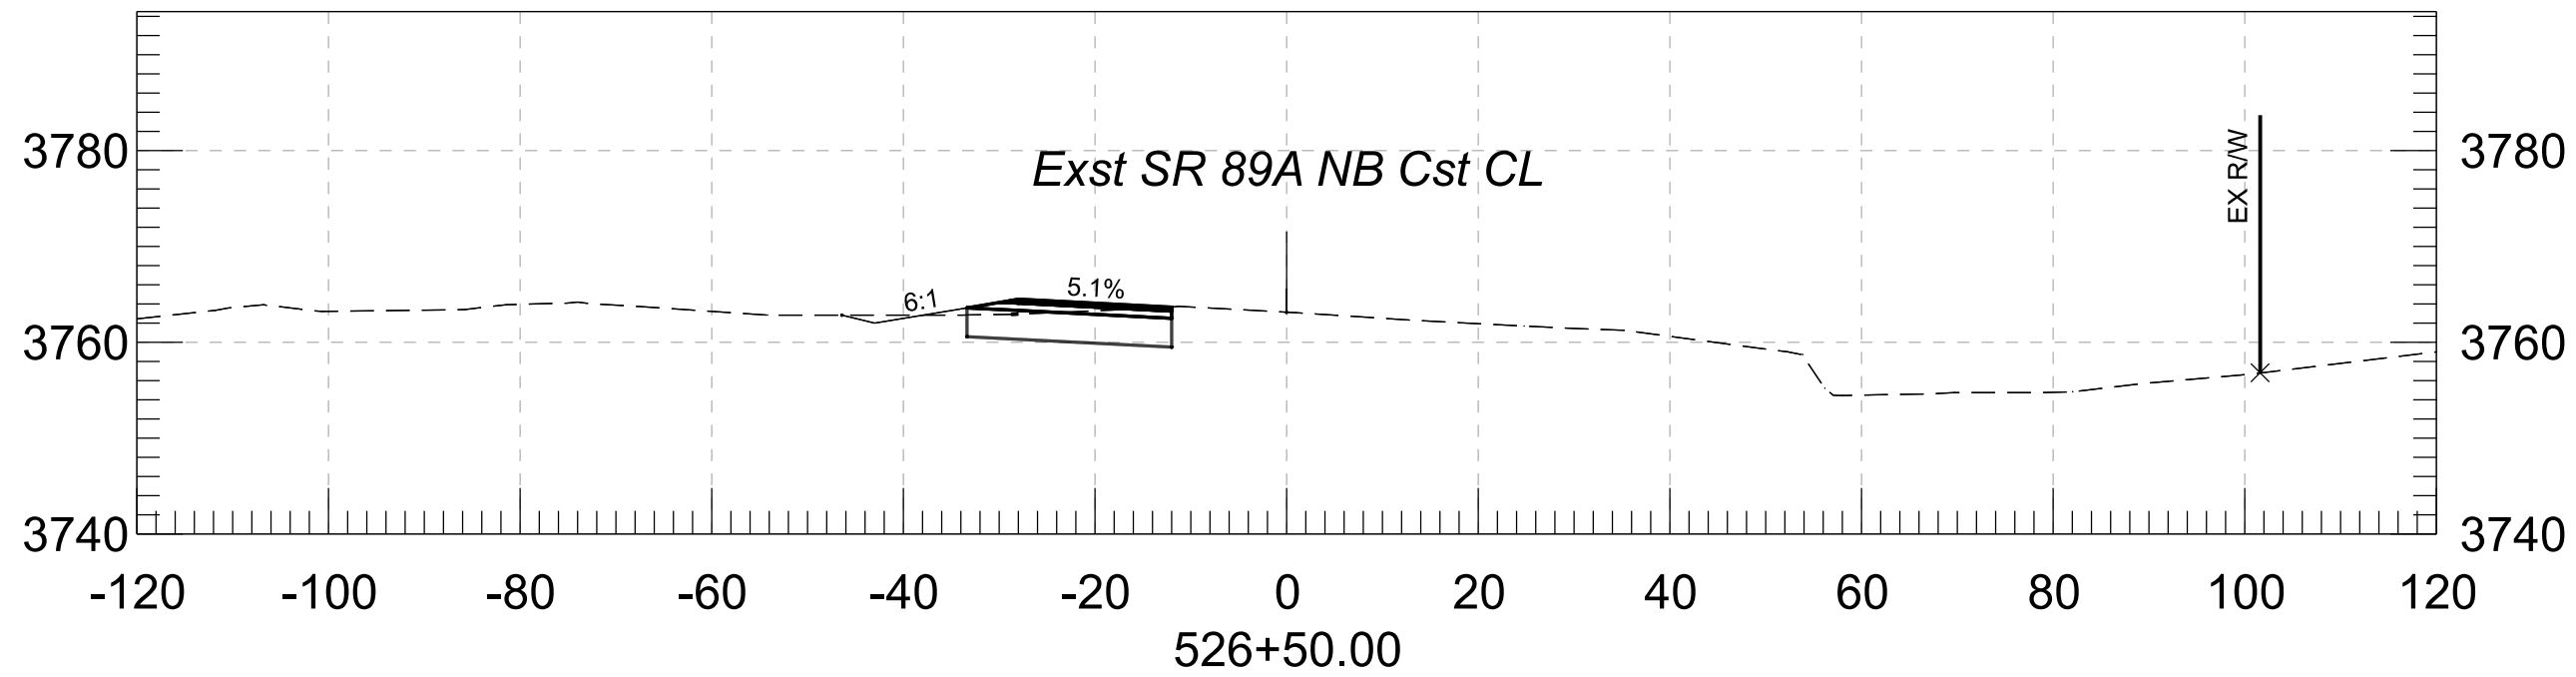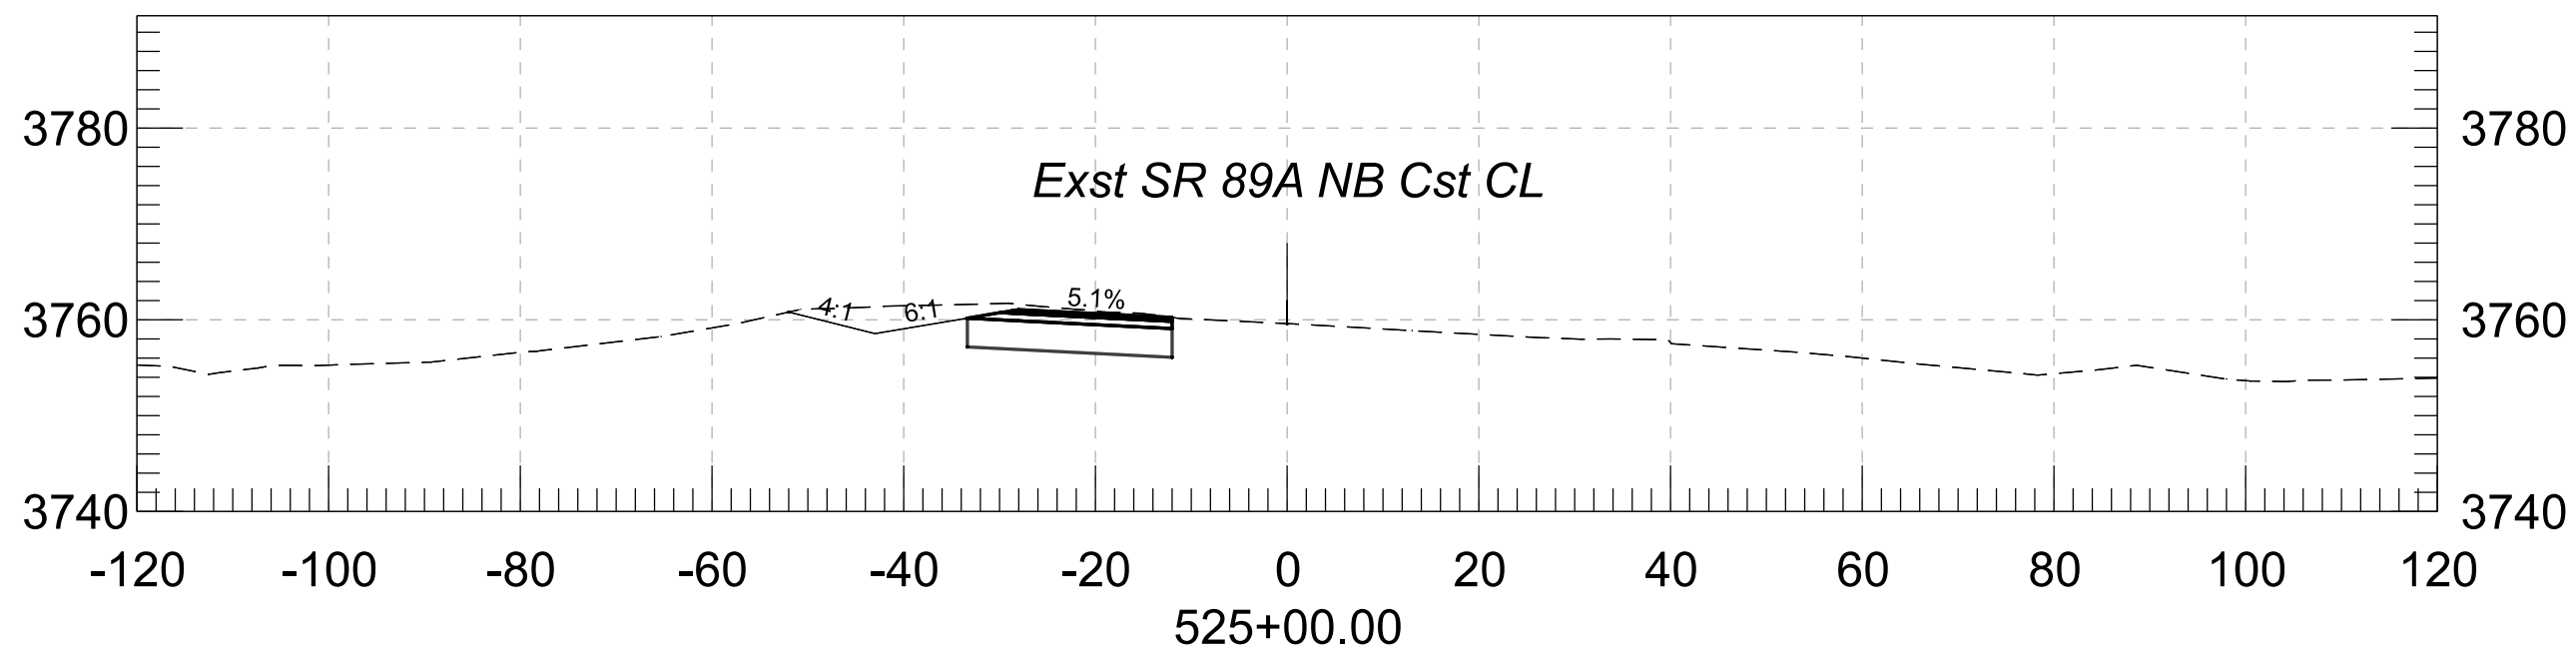


		<table><tr><td></td><td>NAME</td><td>DATE</td></tr><tr><td>DESIGN</td><td>ZSZ</td><td>07/26</td></tr><tr><td>DRAWN</td><td>RM</td><td>07/26</td></tr><tr><td>CHECKED</td><td>CML</td><td>07/26</td></tr></table>		NAME	DATE	DESIGN	ZSZ	07/26	DRAWN	RM	07/26	CHECKED	CML	07/26	<table><tr><td colspan="3">ARIZONA DEPARTMENT OF TRANSPORTATION PROJECT DELIVERY AND OPERATIONS DIVISION ROADWAY DESIGN SERVICES</td></tr><tr><td colspan="3">CROSS SECTION</td></tr></table>	ARIZONA DEPARTMENT OF TRANSPORTATION PROJECT DELIVERY AND OPERATIONS DIVISION ROADWAY DESIGN SERVICES			CROSS SECTION			ROUTE	F.H.W.A. Arizona Division	STATE	PROJECT NO.	FEDERAL ID NO.	SHEET NO.	TOTAL SHEETS	RECORD DRAWING
				NAME	DATE																								
			DESIGN	ZSZ	07/26																								
			DRAWN	RM	07/26																								
			CHECKED	CML	07/26																								
			ARIZONA DEPARTMENT OF TRANSPORTATION PROJECT DELIVERY AND OPERATIONS DIVISION ROADWAY DESIGN SERVICES																										
CROSS SECTION																													
MILEPOST	ARIZ.	089A YV 362	A89-B(225)T																										
STRUCTURE NO.	SR 89A AT PAGE SPRINGS ROAD								DWG NO.																				
TRACS NO. F0624 01C								___ OF ___																					

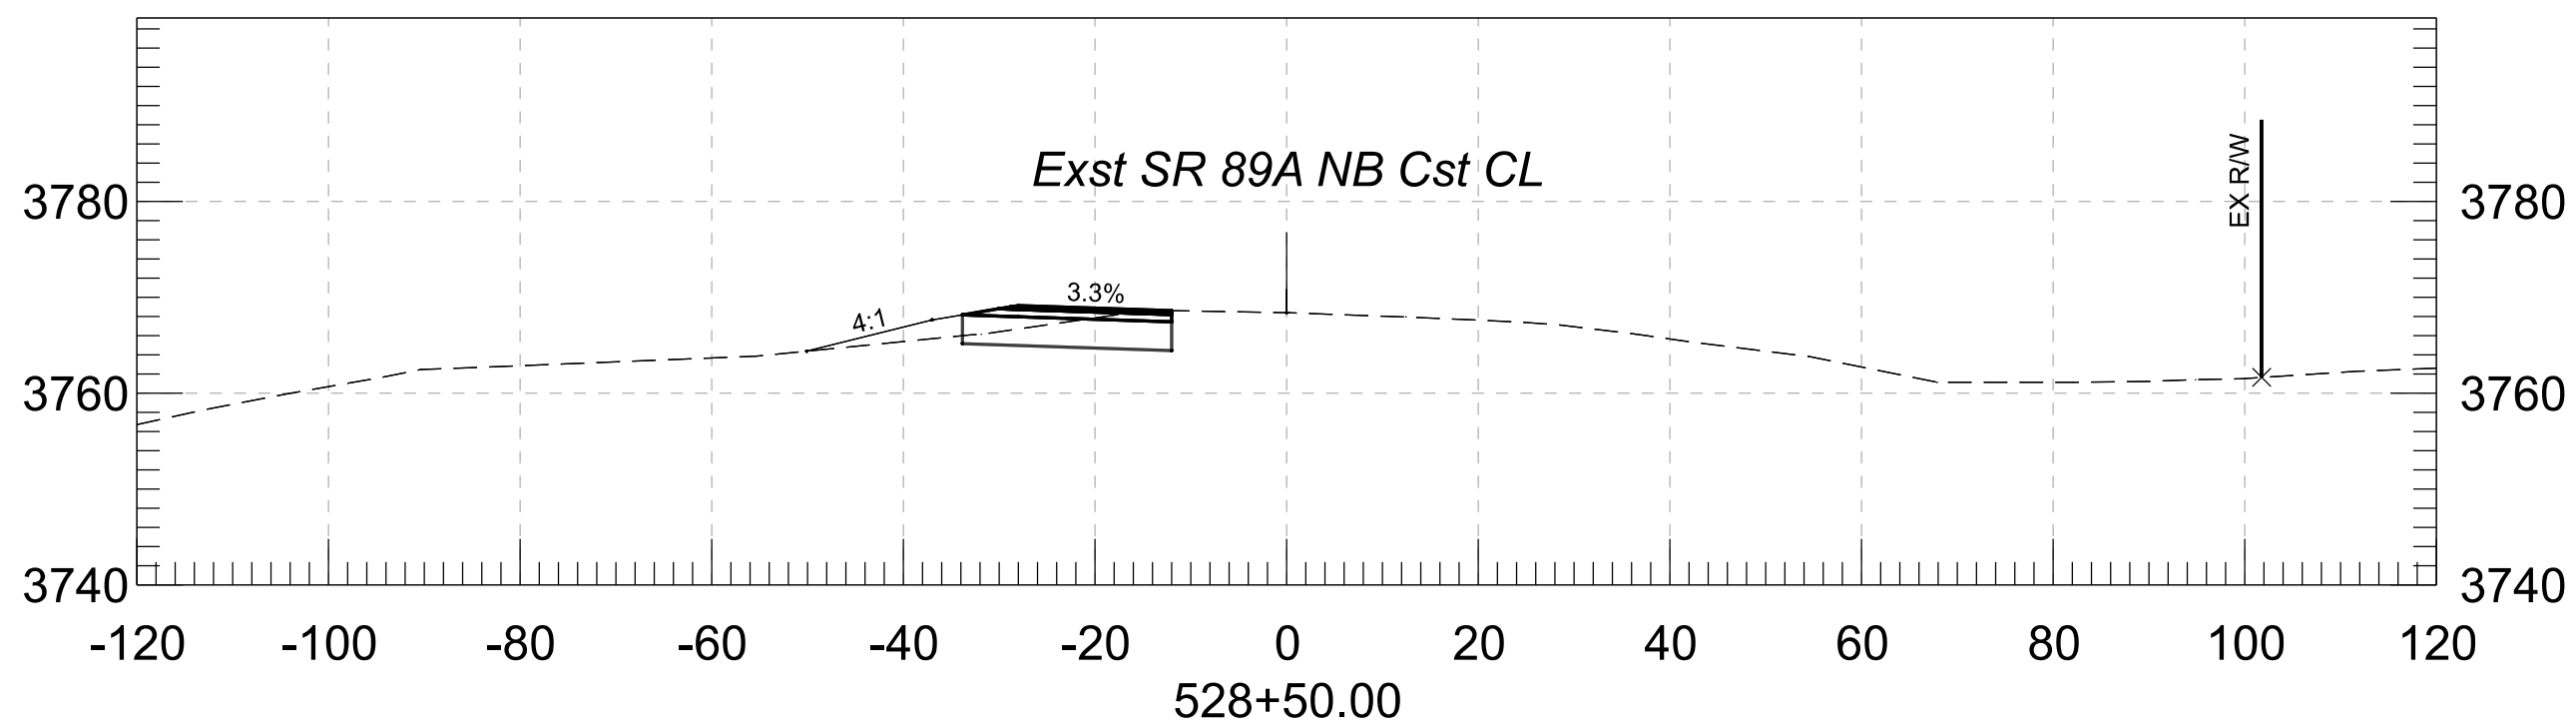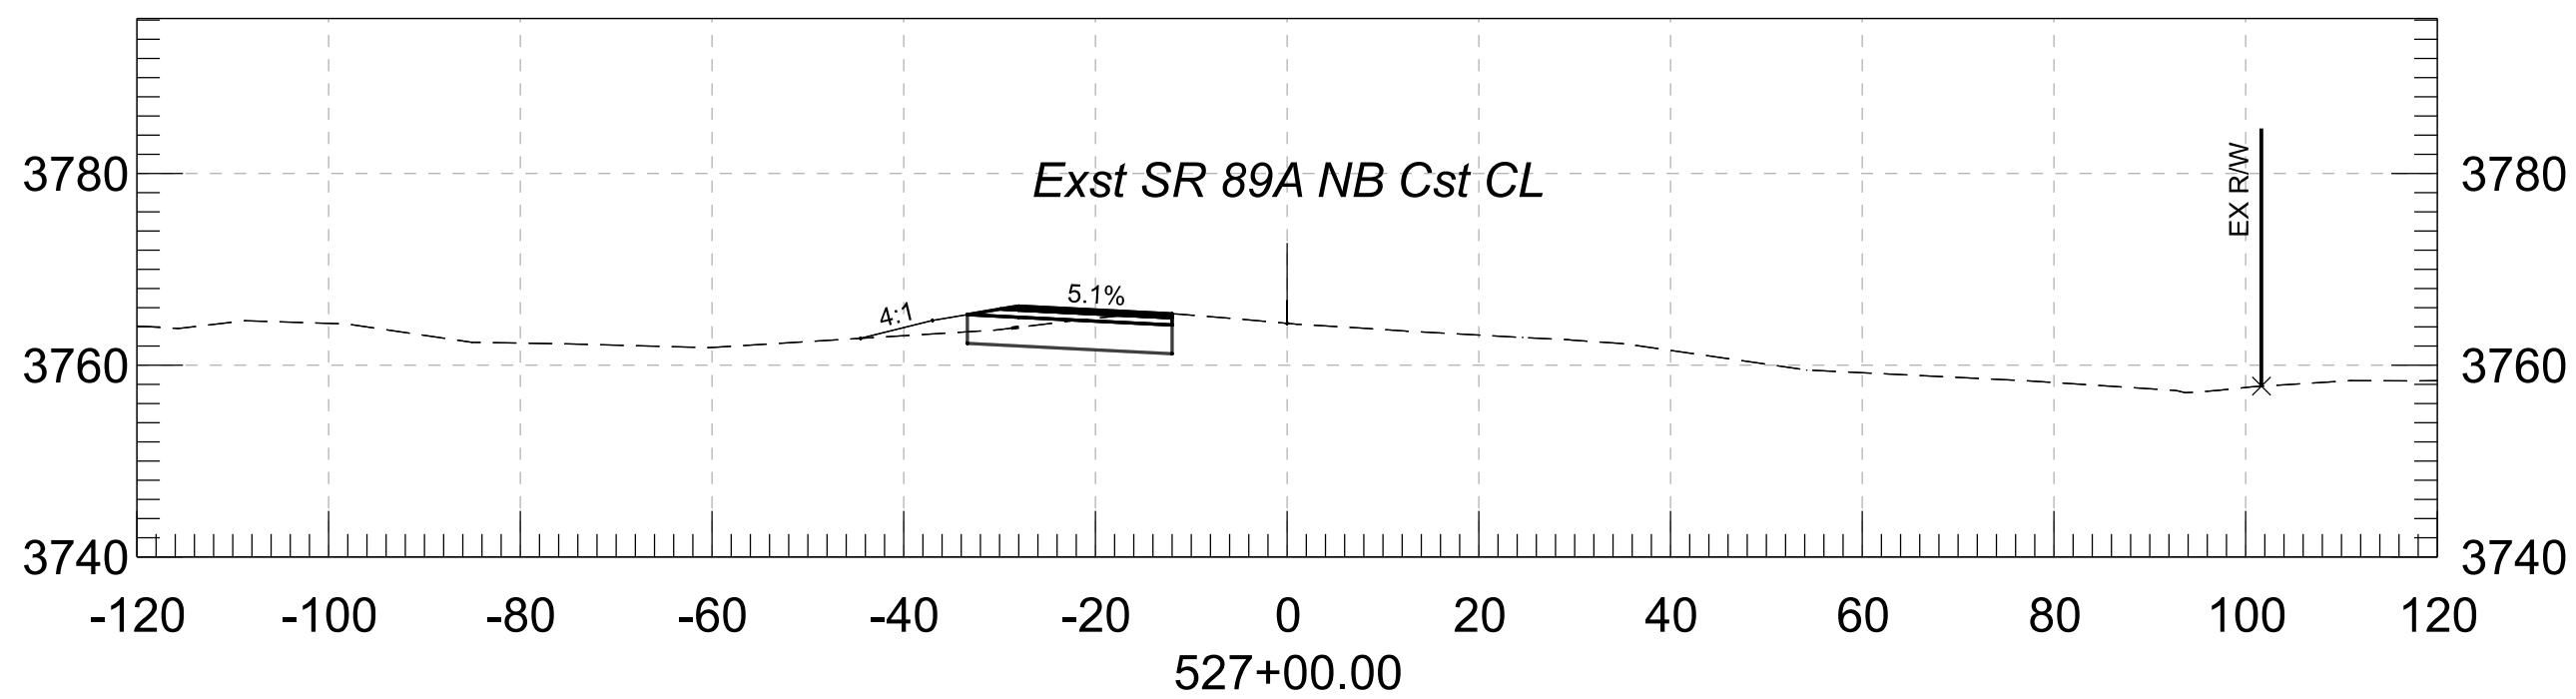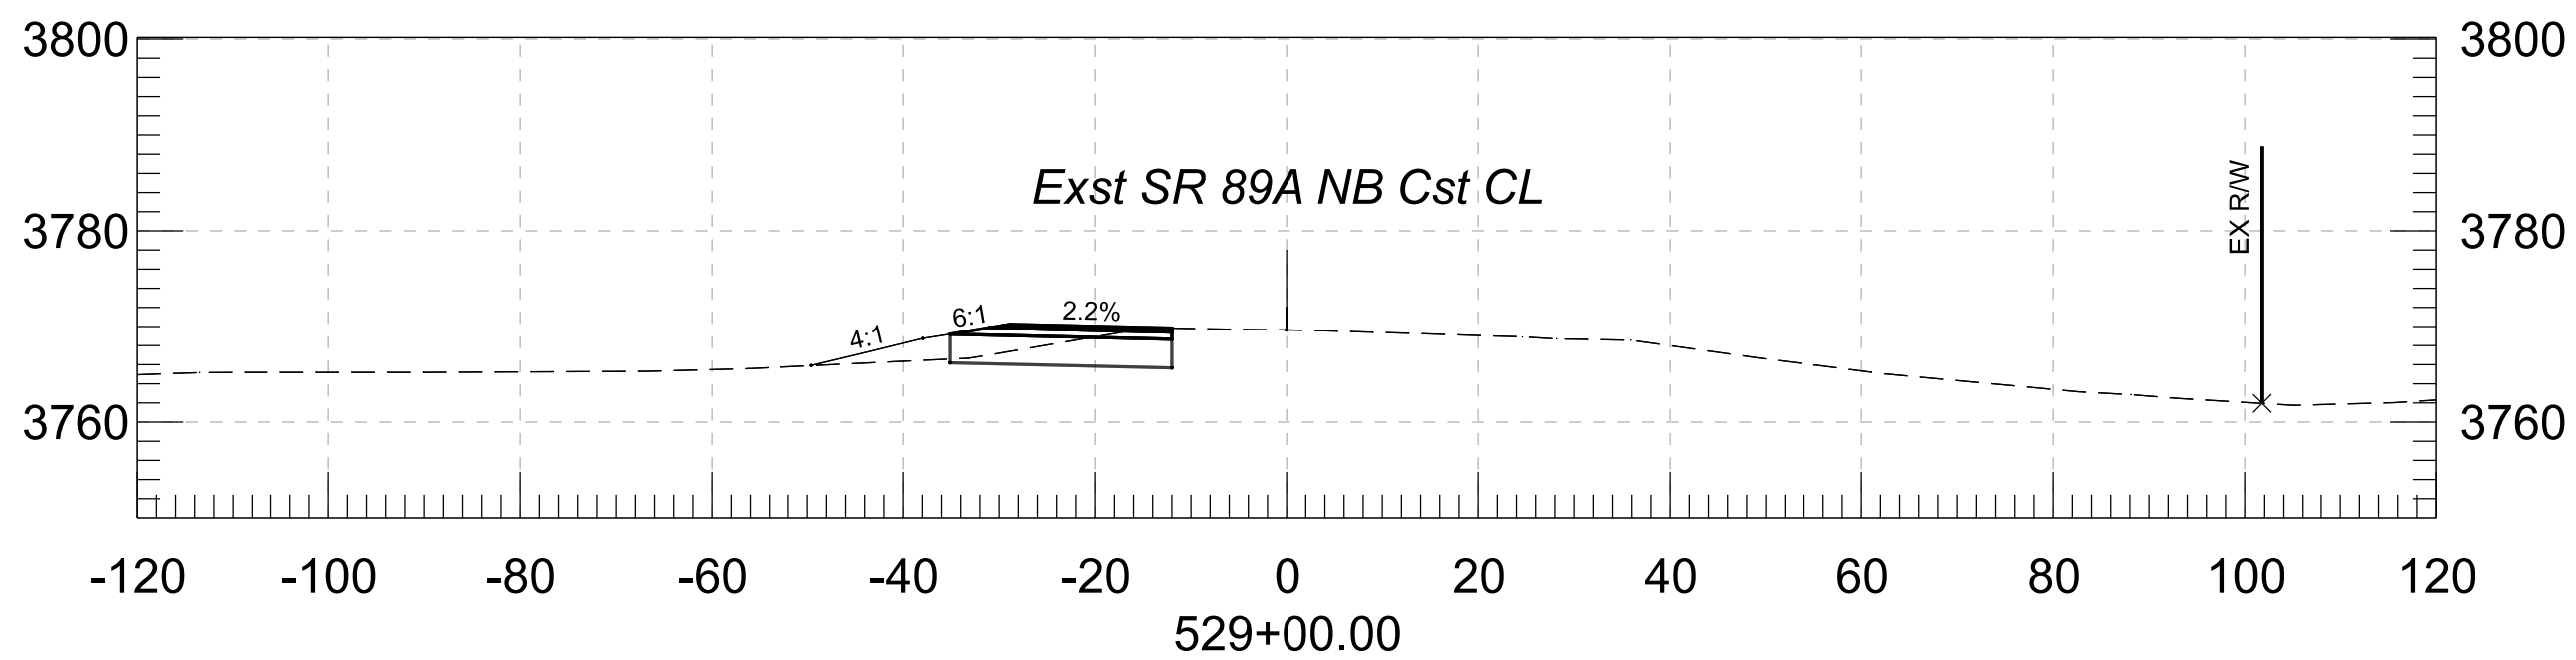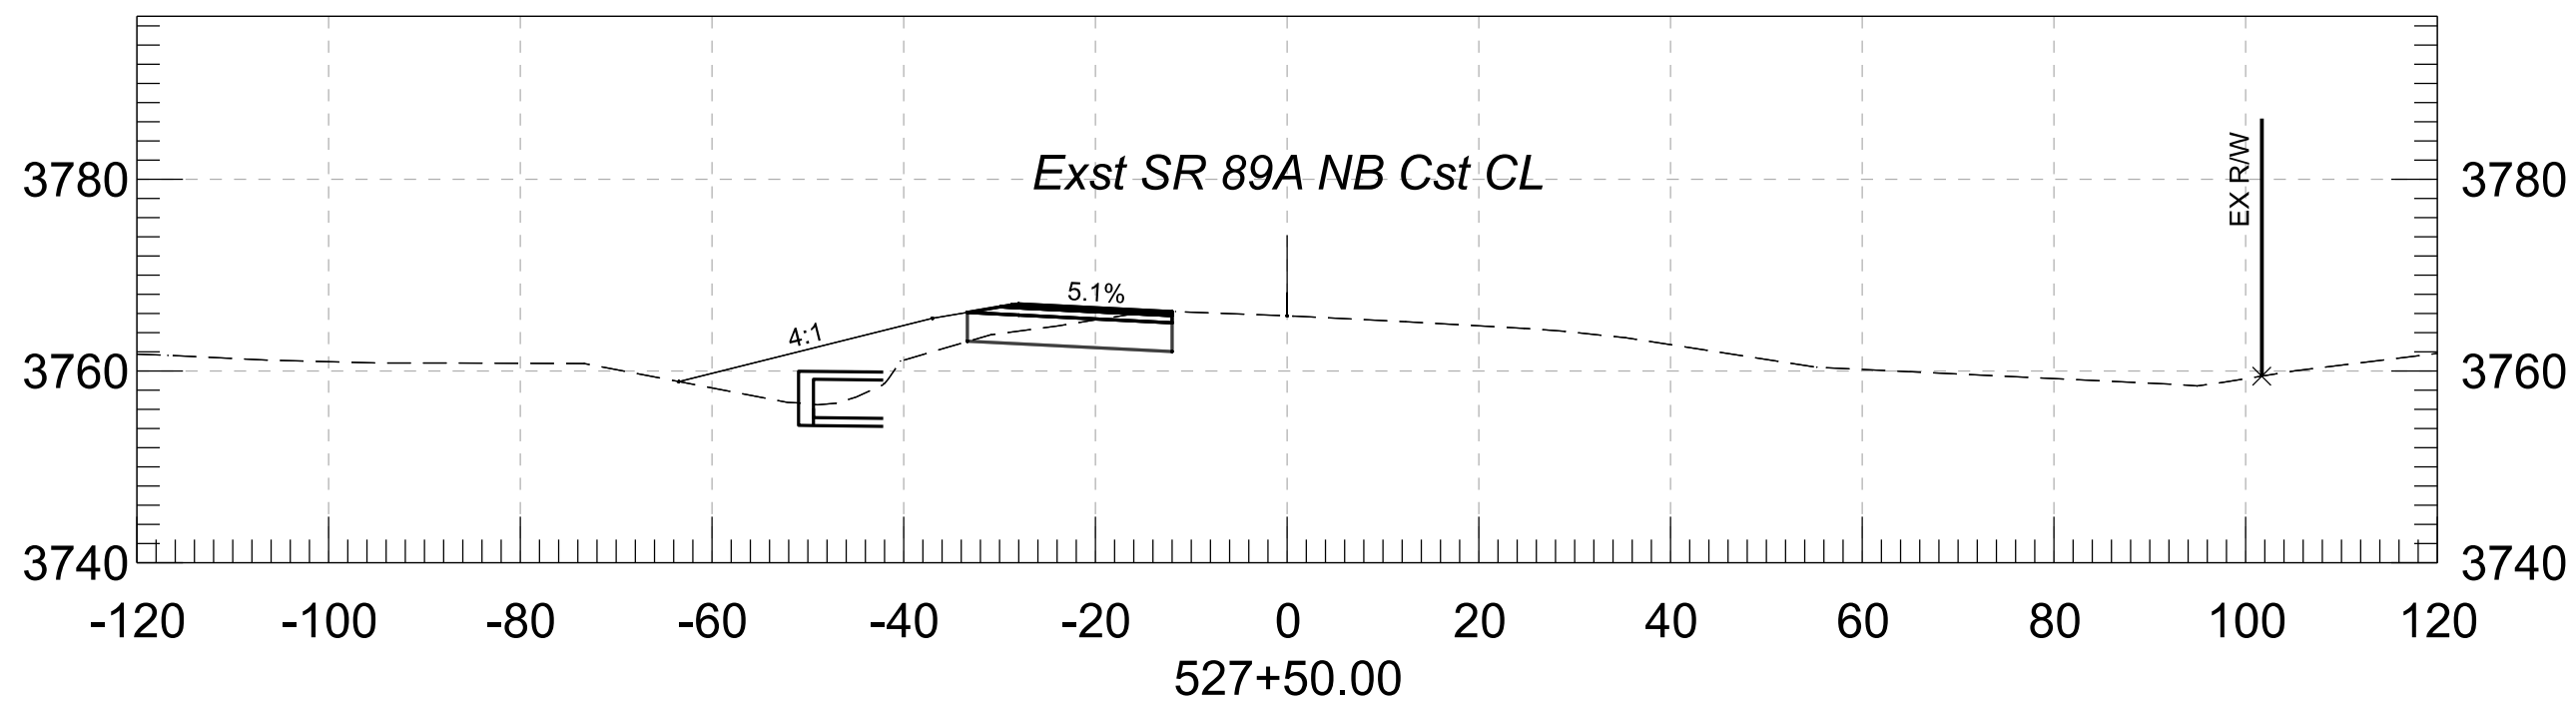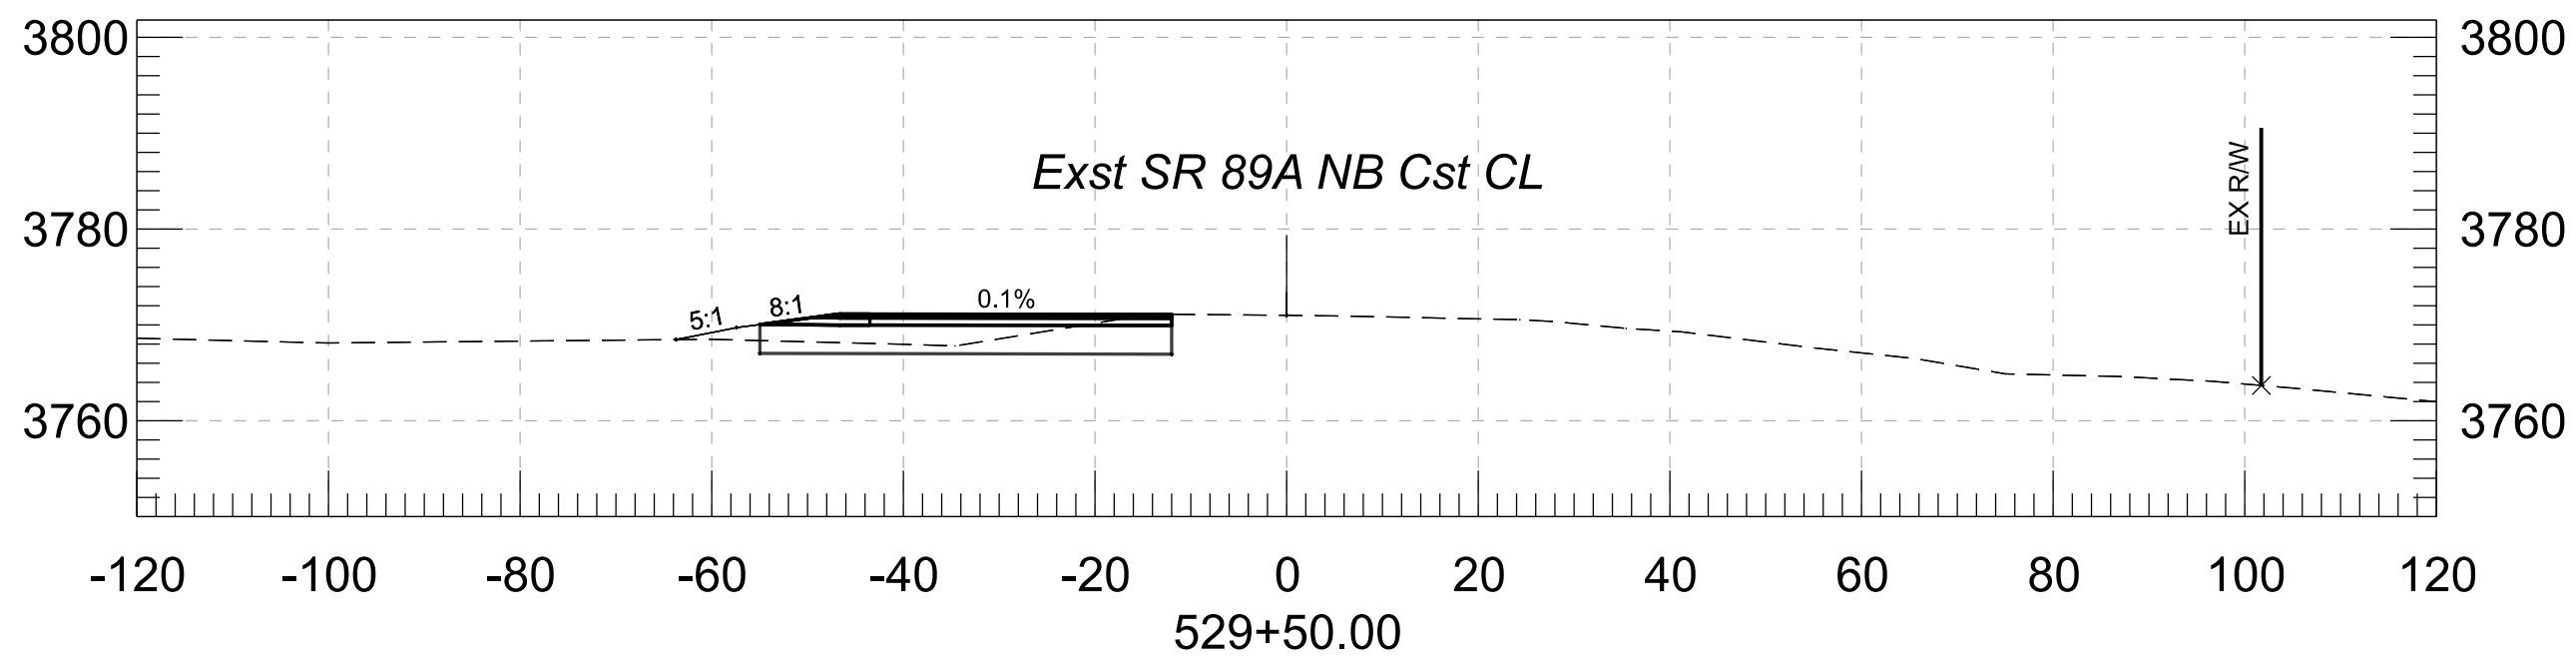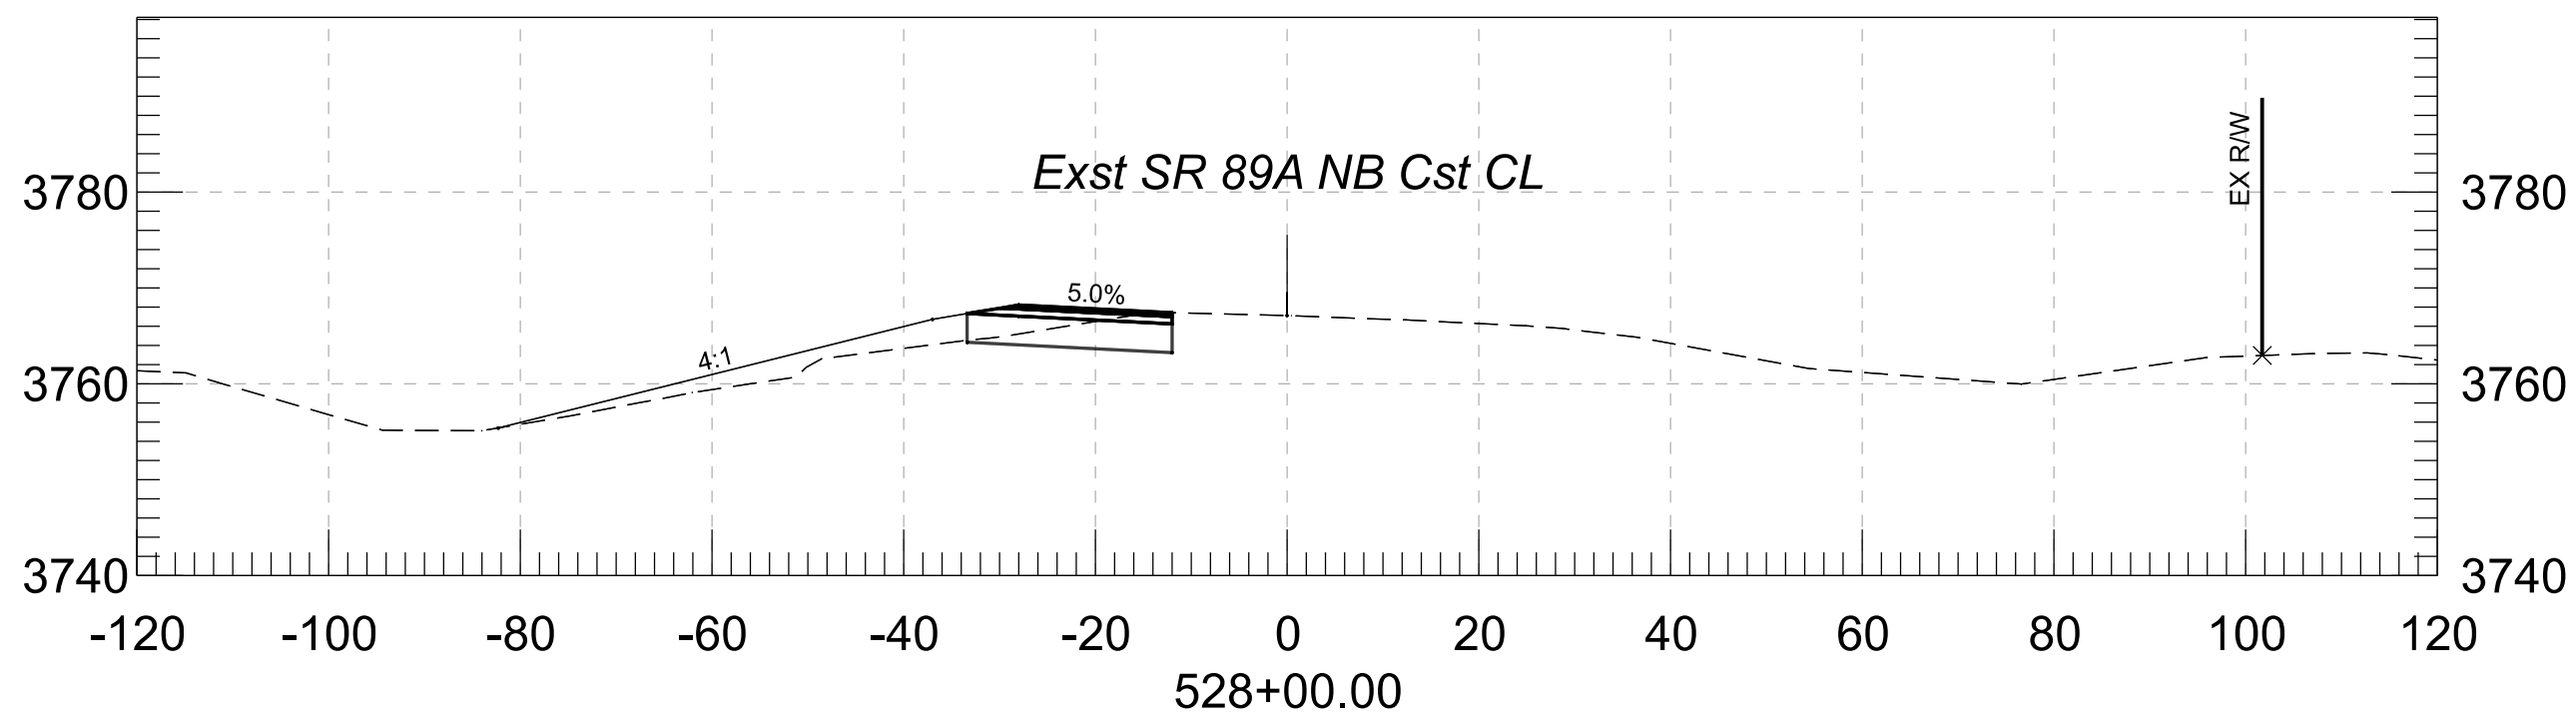







				NAME	DATE	ARIZONA DEPARTMENT OF TRANSPORTATION PROJECT DELIVERY AND OPERATIONS DIVISION ROADWAY DESIGN SERVICES	ROUTE	F.H.W.A. Arizona Division	STATE	PROJECT NO.	FEDERAL ID NO.	SHEET NO.	TOTAL SHEETS	RECORD DRAWING
			DESIGN	ZSZ	07/26		MILEPOST		ARIZ.	089A YV 362	A89-B(225)T			
			DRAWN	RM	07/26									
			CHECKED	CML	07/26			STRUCTURE NO.	SR 89A AT PAGE SPRINGS ROAD					DWG NO.
			 3133 East Camelback Road, Suite 100 Phoenix, Arizona 85016 Phone: 602. 333-2200 Stanley Consultants INC.				CROSS SECTION					TRACS NO. F0624 01C		___ OF ___

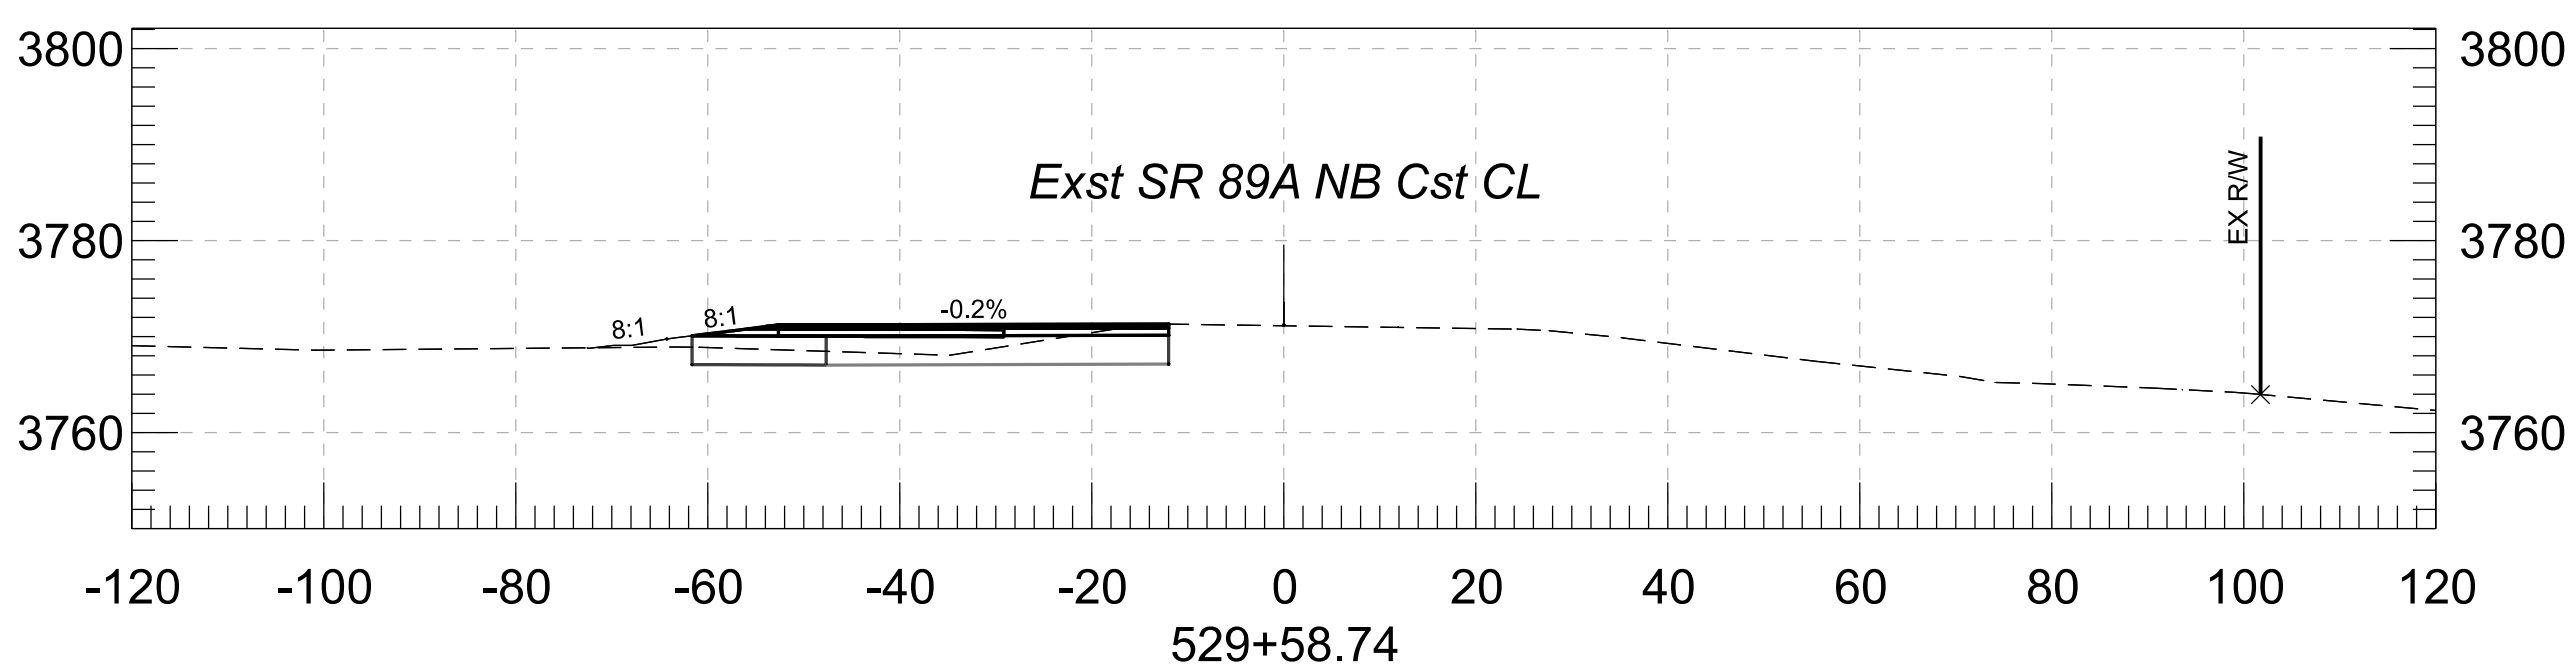







				NAME	DATE	ARIZONA DEPARTMENT OF TRANSPORTATION PROJECT DELIVERY AND OPERATIONS DIVISION ROADWAY DESIGN SERVICES	ROUTE	F.H.W.A. Arizona Division	STATE ARIZ.	PROJECT NO.	FEDERAL ID NO.	SHEET NO.	TOTAL SHEETS	RECORD DRAWING			
			DESIGN	ZSZ	07/26					089A YV 362	A89-B(225)T						
			DRAWN	RM	07/26		 3133 East Camelback Road, Suite 100 Phoenix, Arizona 85016 Phone 602. 333-2200 Stanley Consultants INC.	MILEPOST	LOCATION SR 89A AT PAGE SPRINGS ROAD								DWG NO.
			CHECKED	CML	07/26			STRUCTURE NO.	TRACS NO. F0624 01C								___ OF ___
			CROSS SECTION														

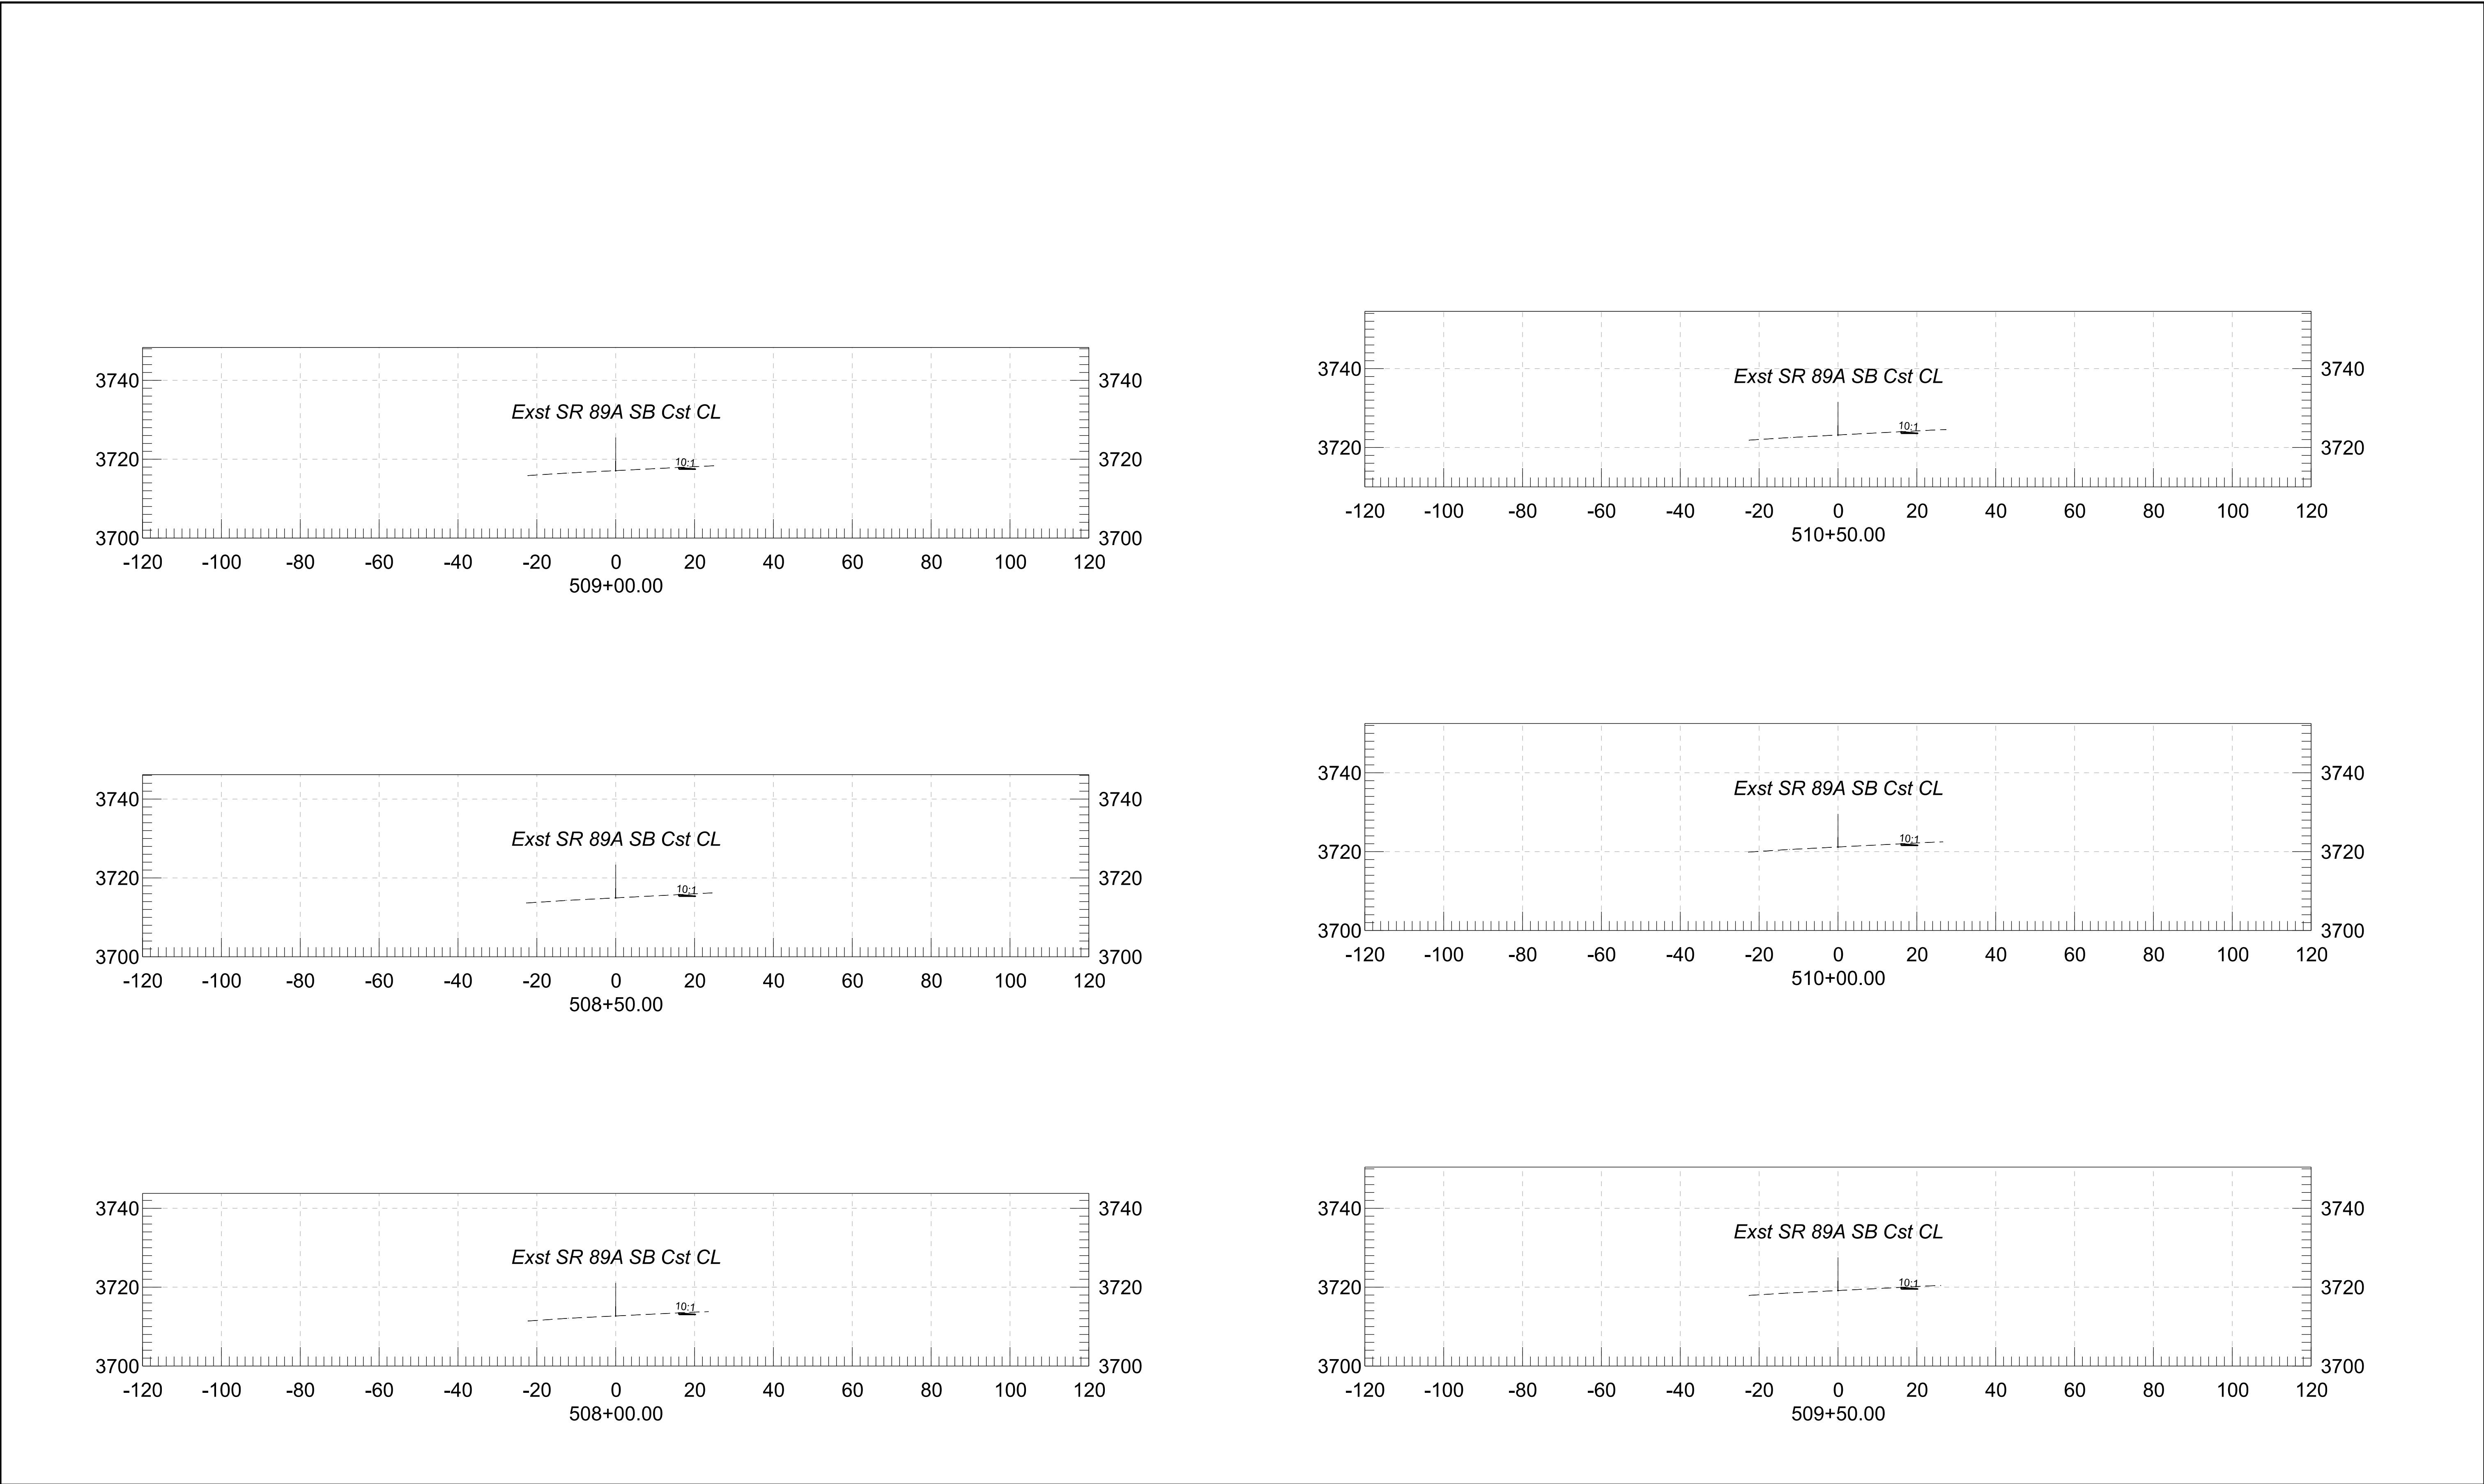







						ARIZONA DEPARTMENT OF TRANSPORTATION PROJECT DELIVERY AND OPERATIONS DIVISION ROADWAY DESIGN SERVICES		F.H.W.A. Arizona Division		STATE	PROJECT NO.	FEDERAL ID NO.	SHEET NO.	TOTAL SHEETS	RECORD DRAWING
								ARIZ.			089A YV 362	A89-B(225)T			
								LOCATION		SR 89A AT PAGE SPRINGS ROAD				DWG NO.	
								TRACS NO.		F0624 01C				____ OF ____	

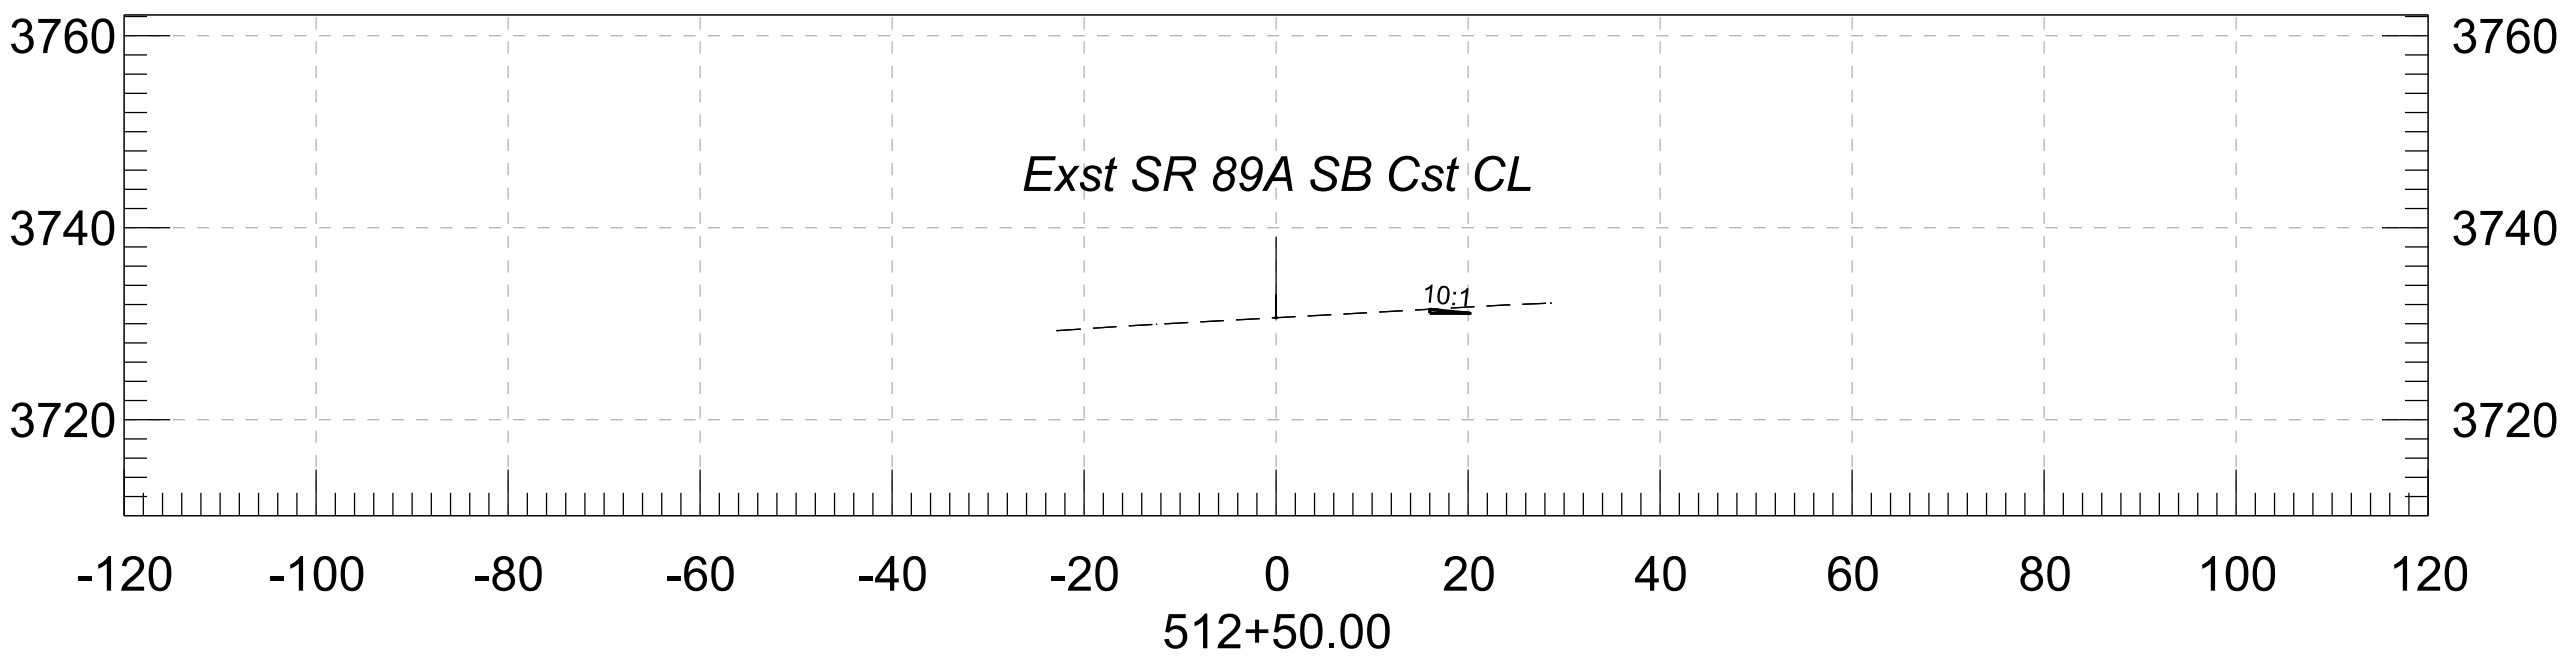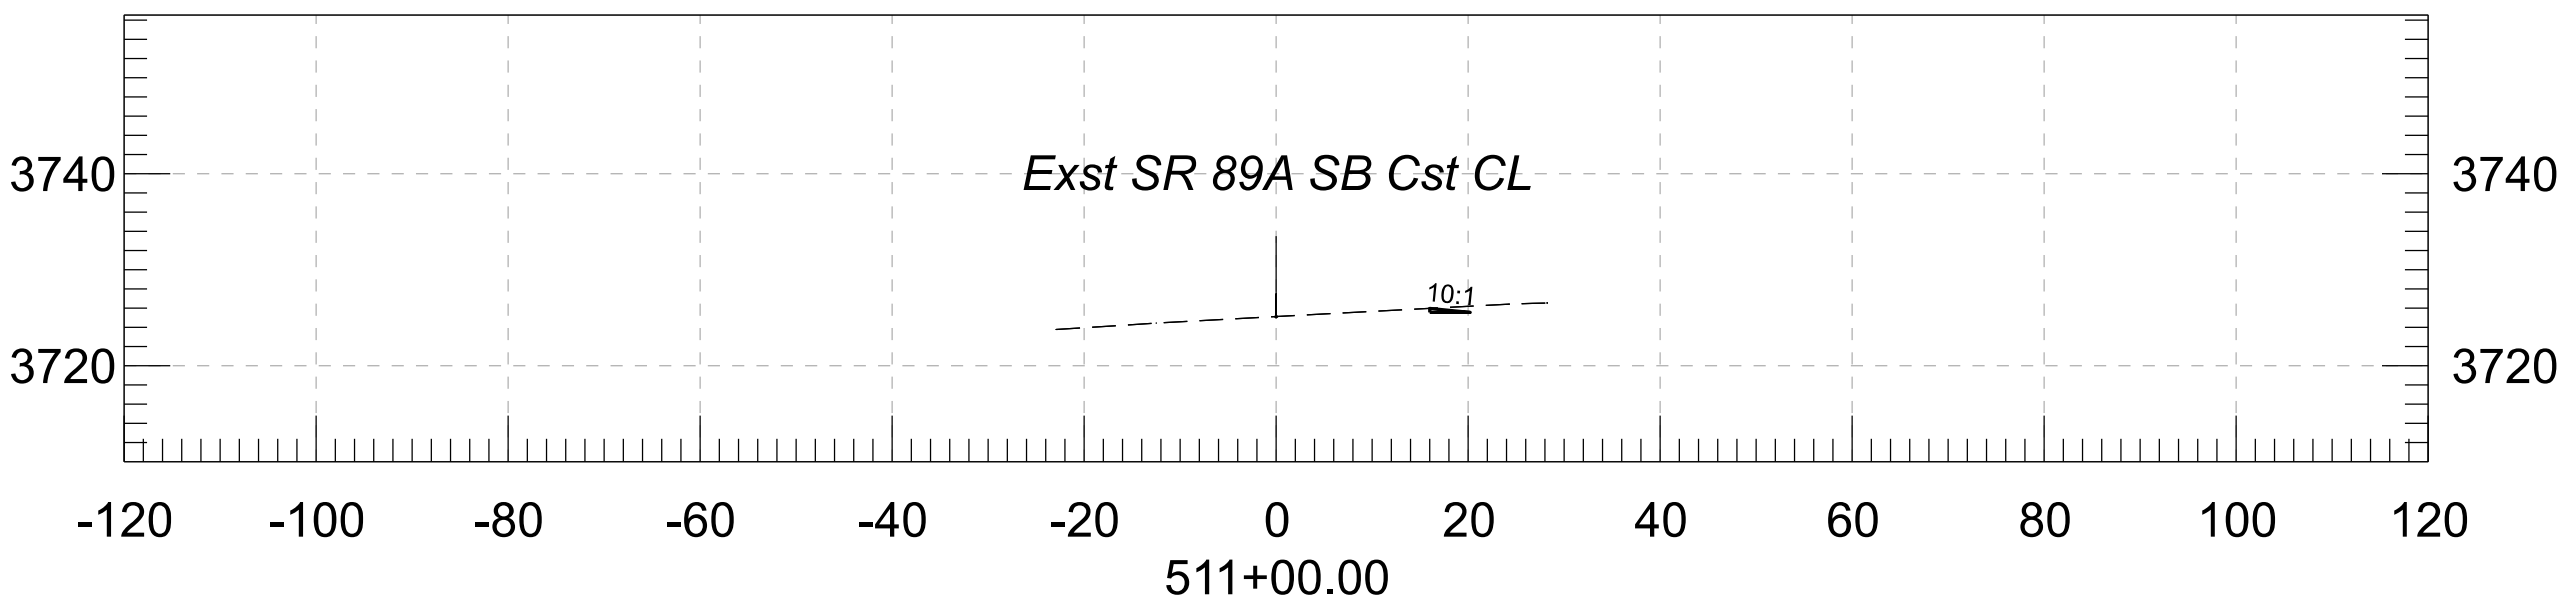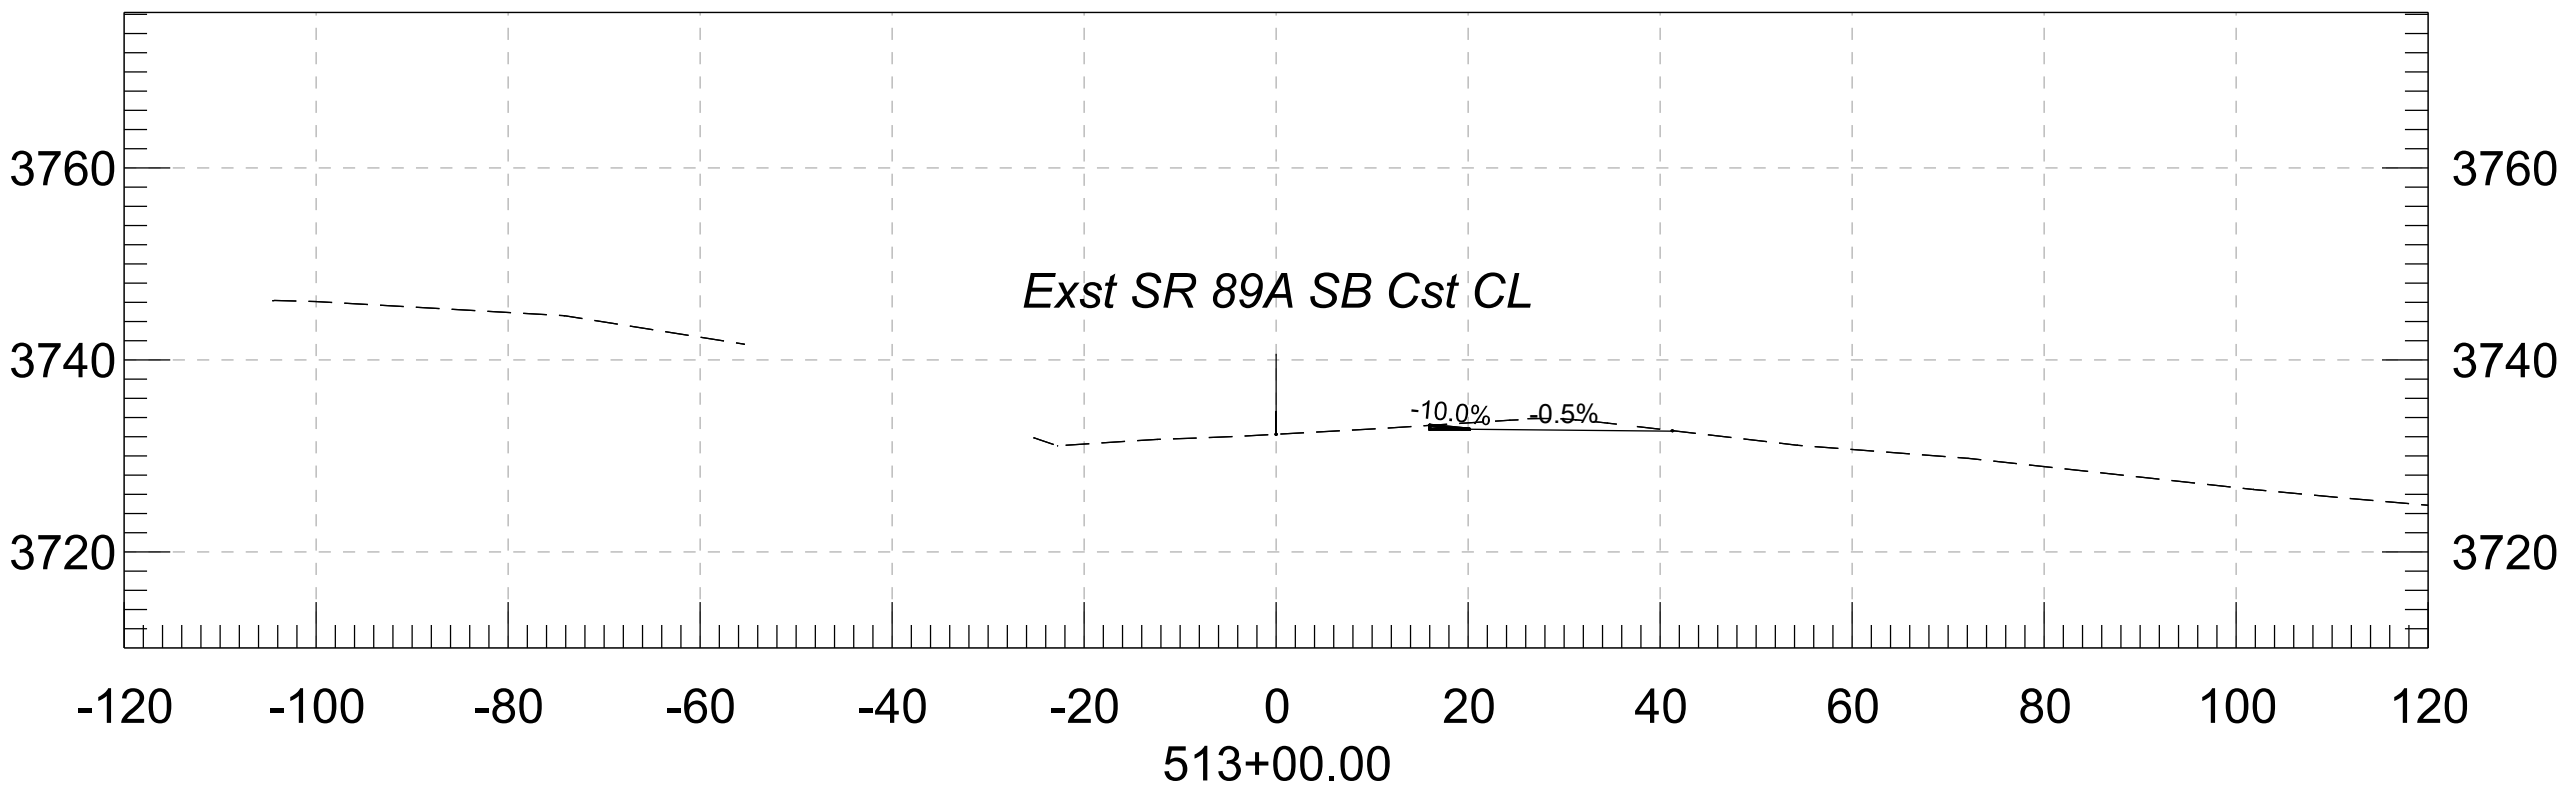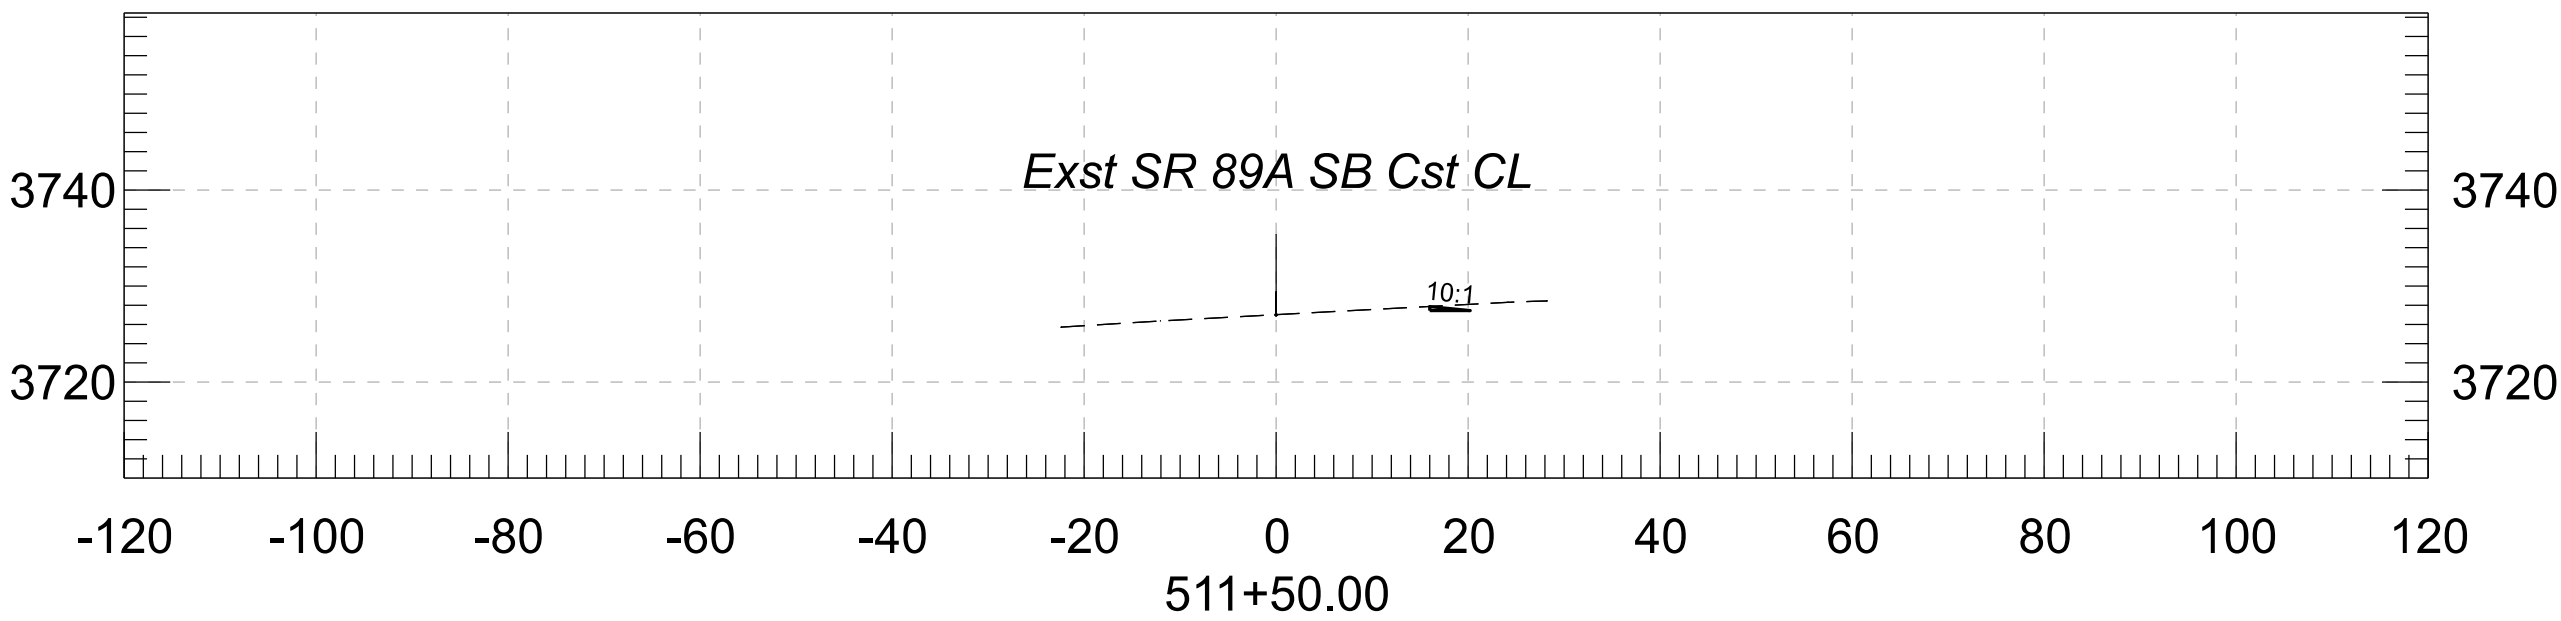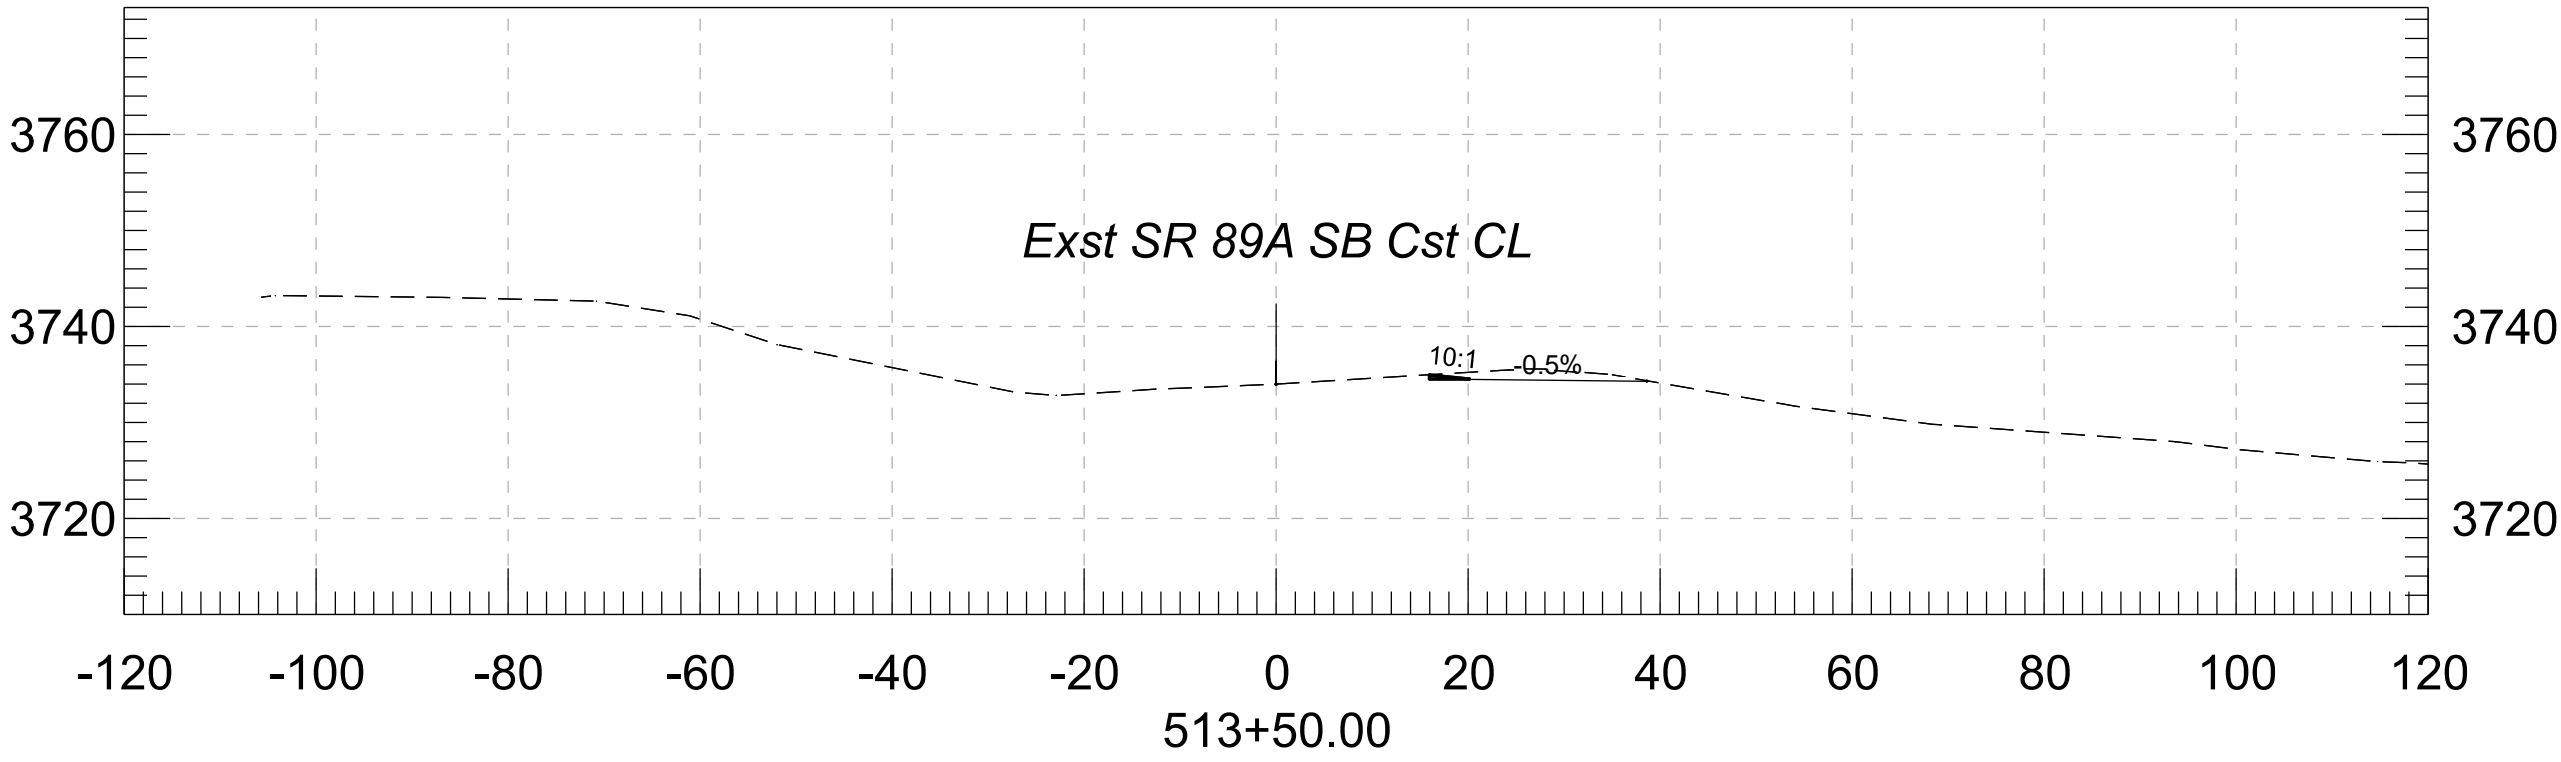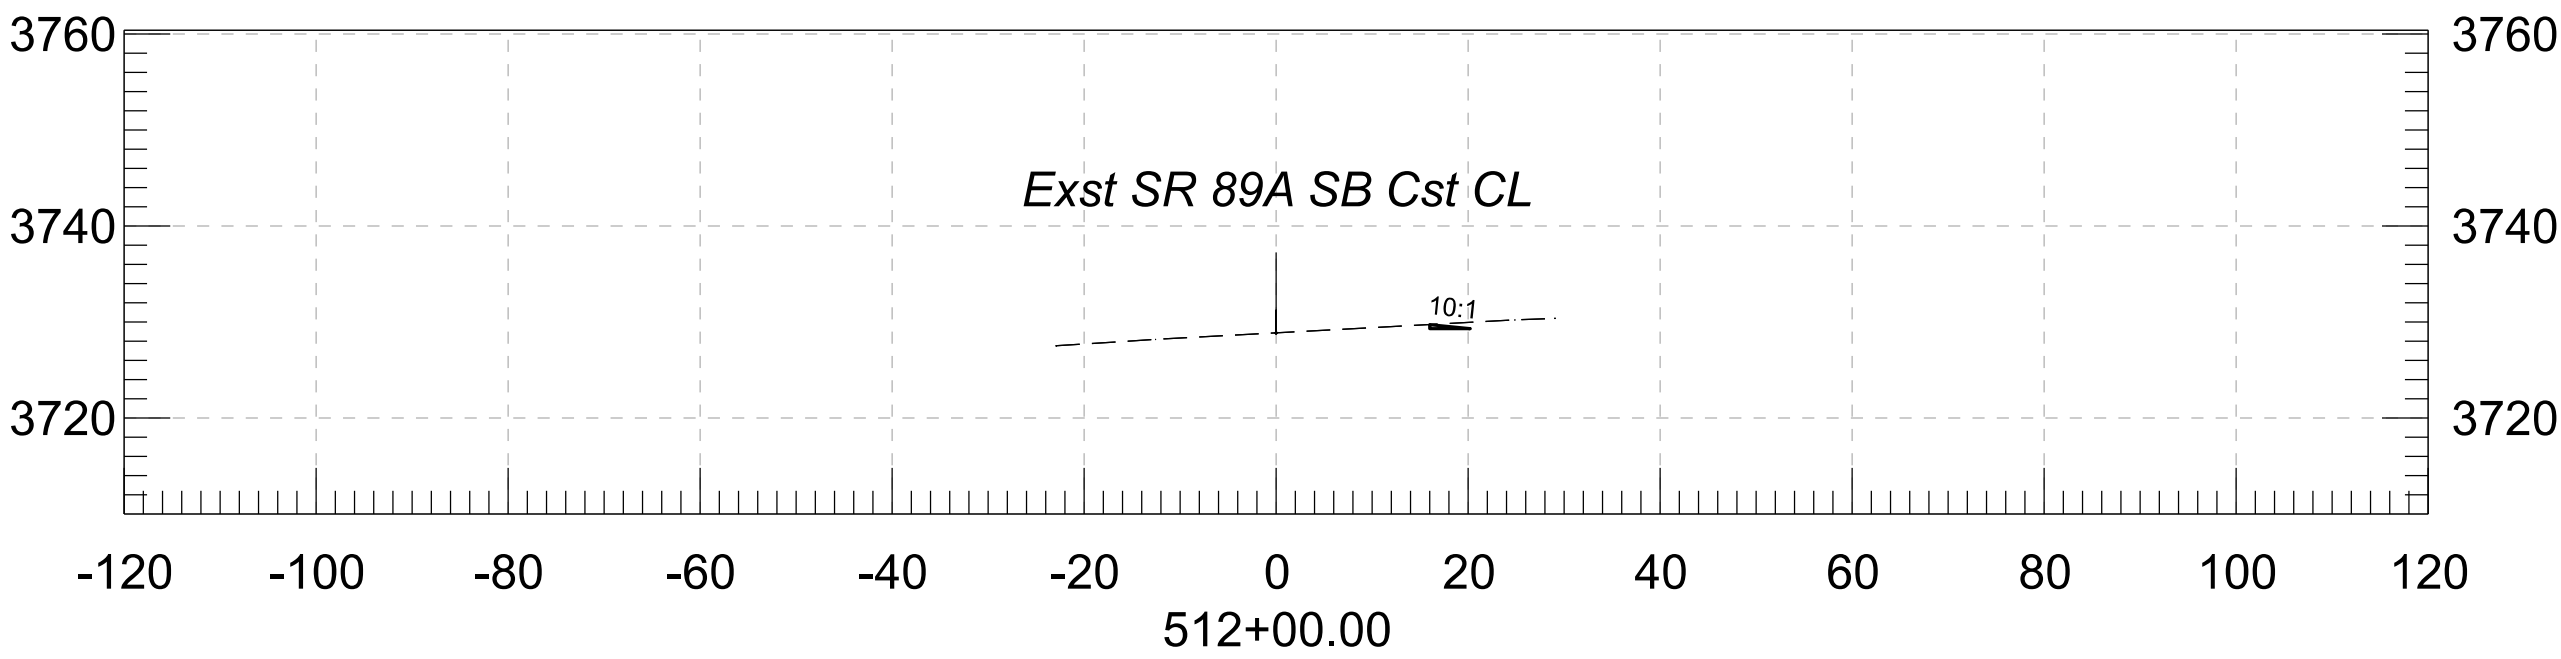







						ARIZONA DEPARTMENT OF TRANSPORTATION PROJECT DELIVERY AND OPERATIONS DIVISION ROADWAY DESIGN SERVICES		F.H.W.A. Arizona Division		STATE	PROJECT NO.	FEDERAL ID NO.	SHEET NO.	TOTAL SHEETS	RECORD DRAWING
			DESIGN	ZSZ	07/26					ARIZ.	089A YV 362	A89-B(225)T			
			DRAWN	RM	07/26					SR 89A AT PAGE SPRINGS ROAD					
			CHECKED	CML	07/26					LOCATION				DWG NO.	
										TRACS NO. F0624 01C				____ OF ____	

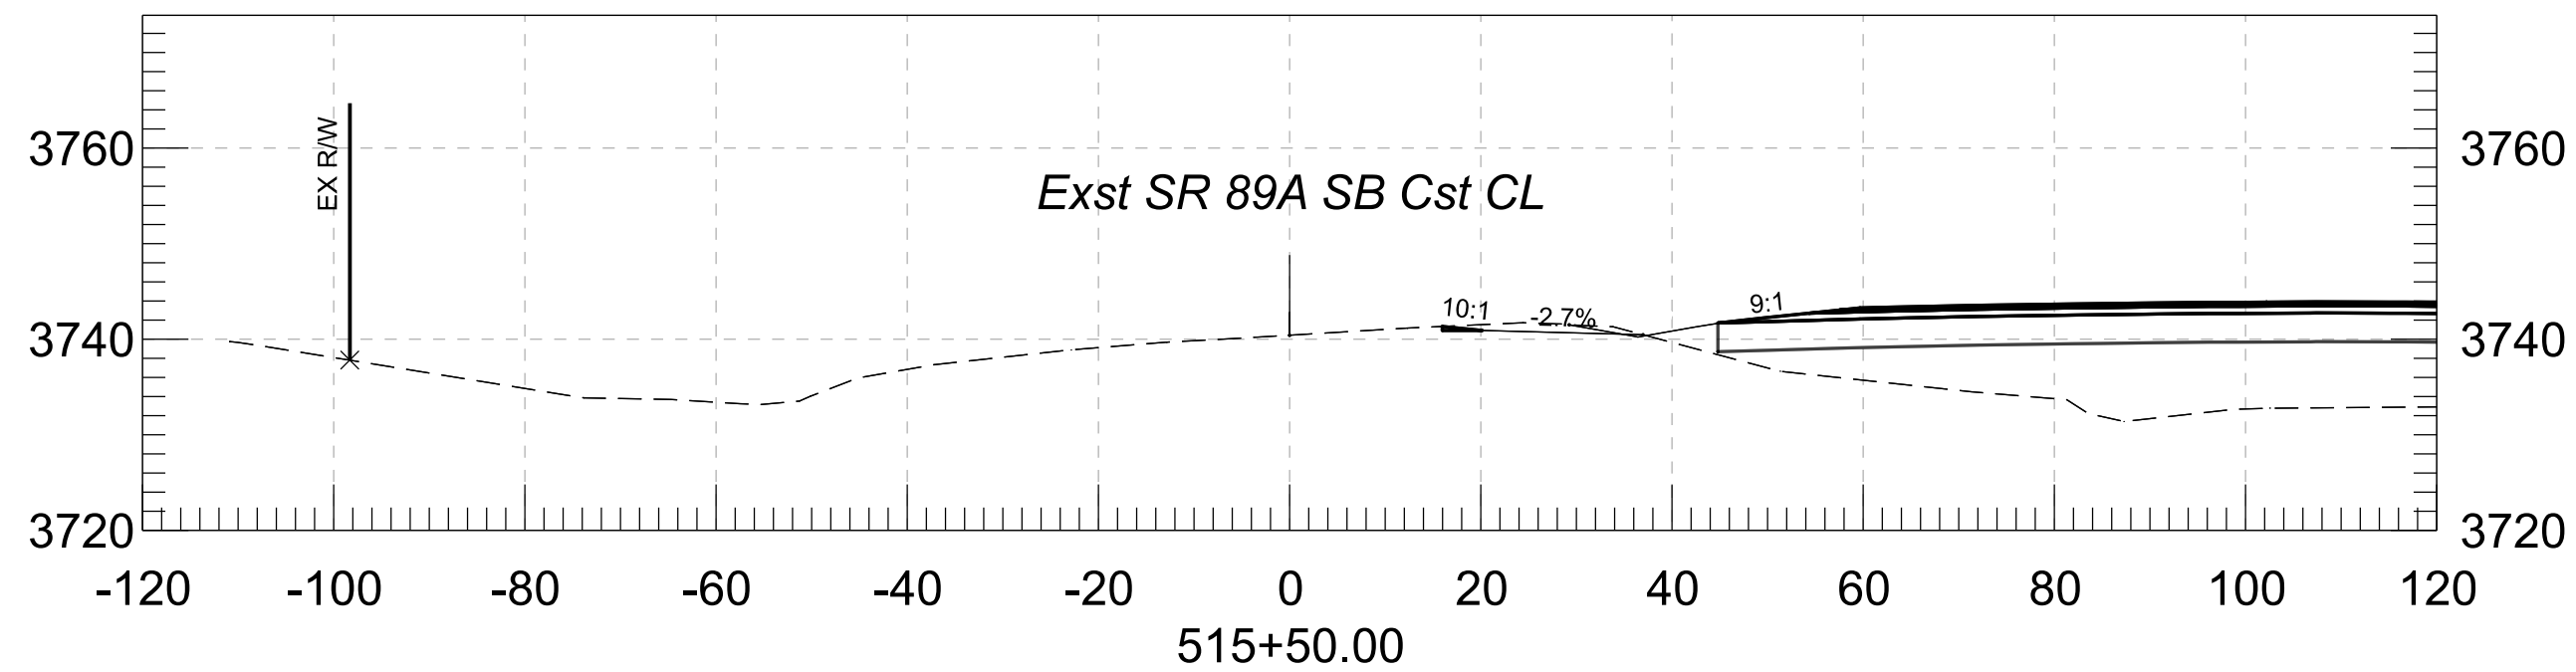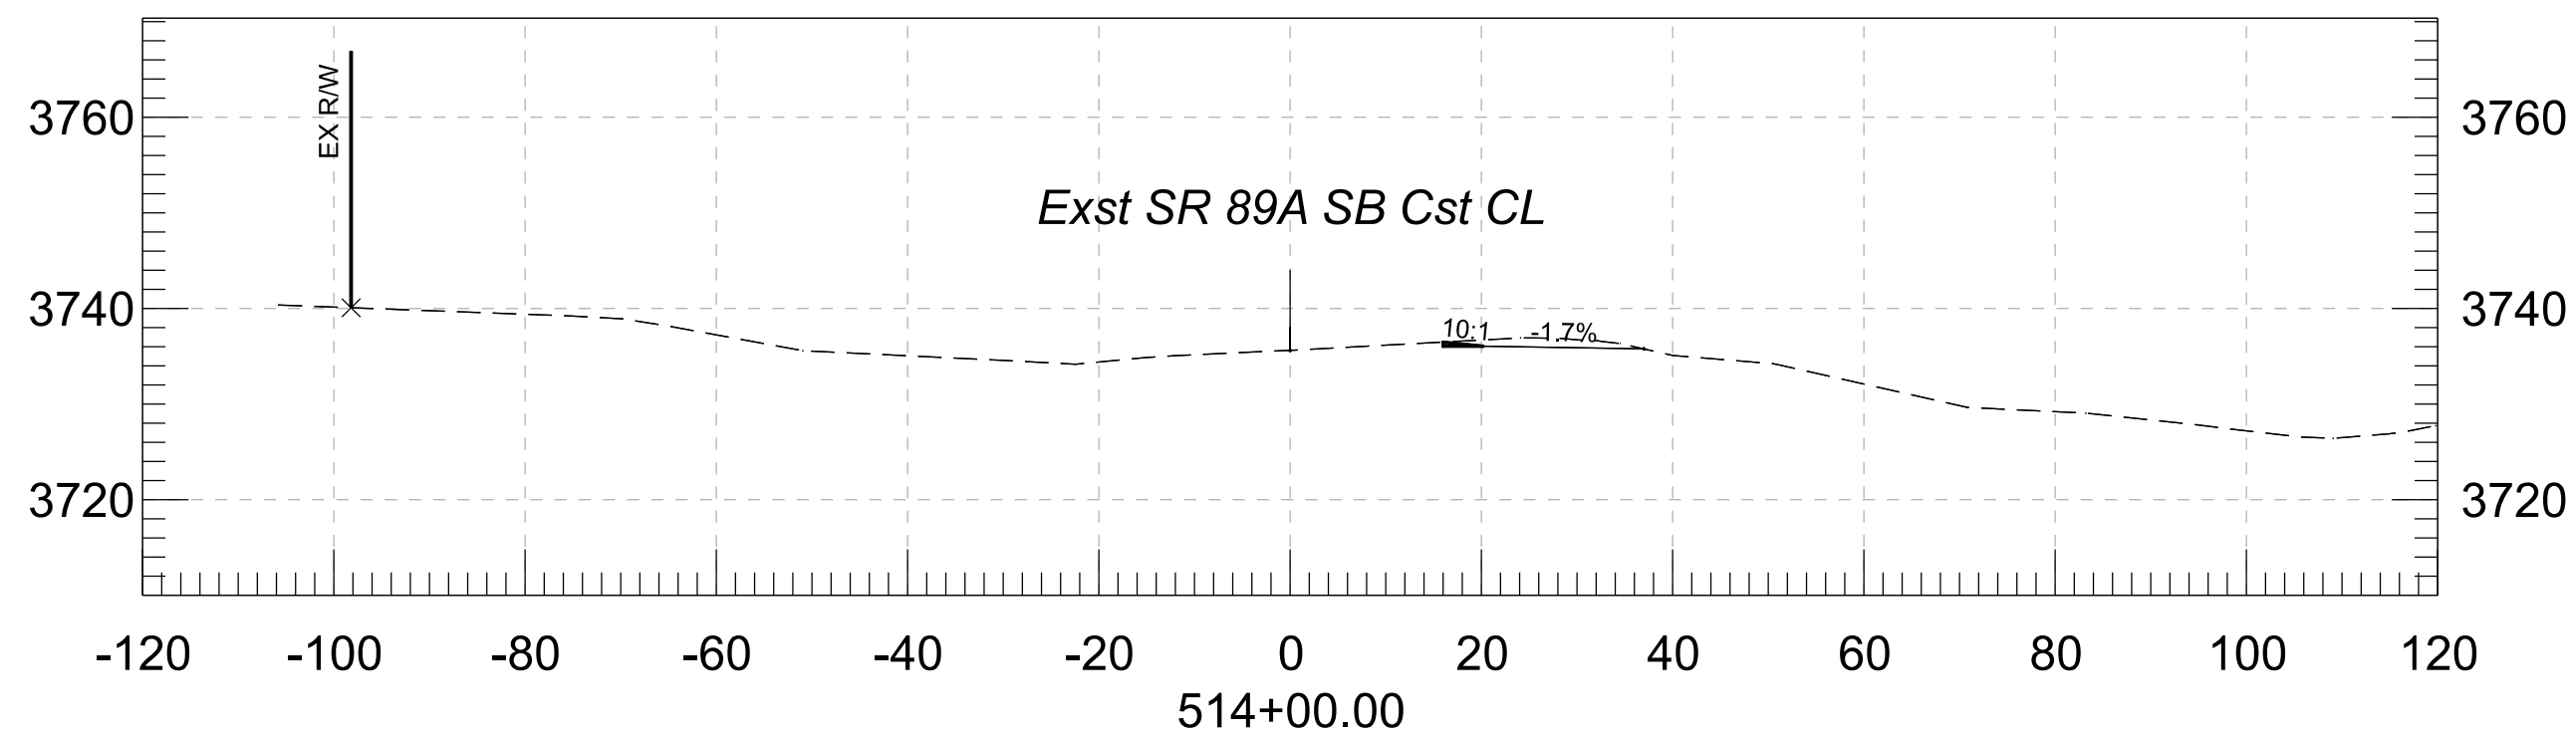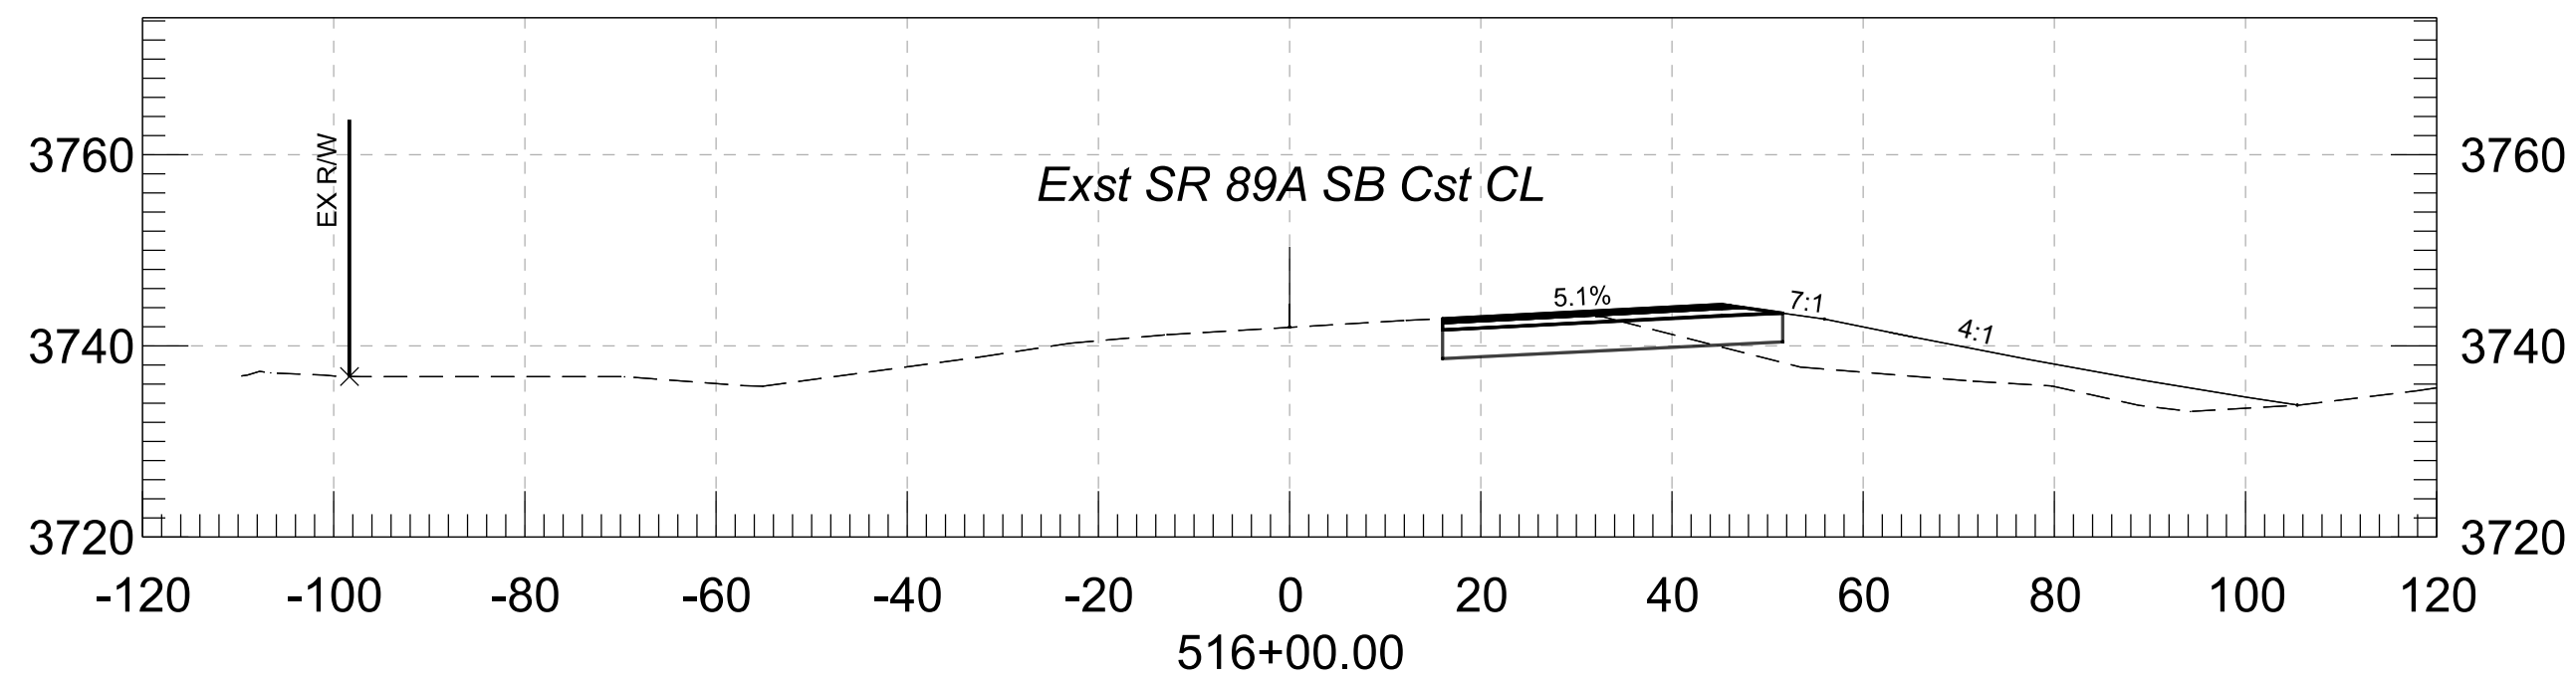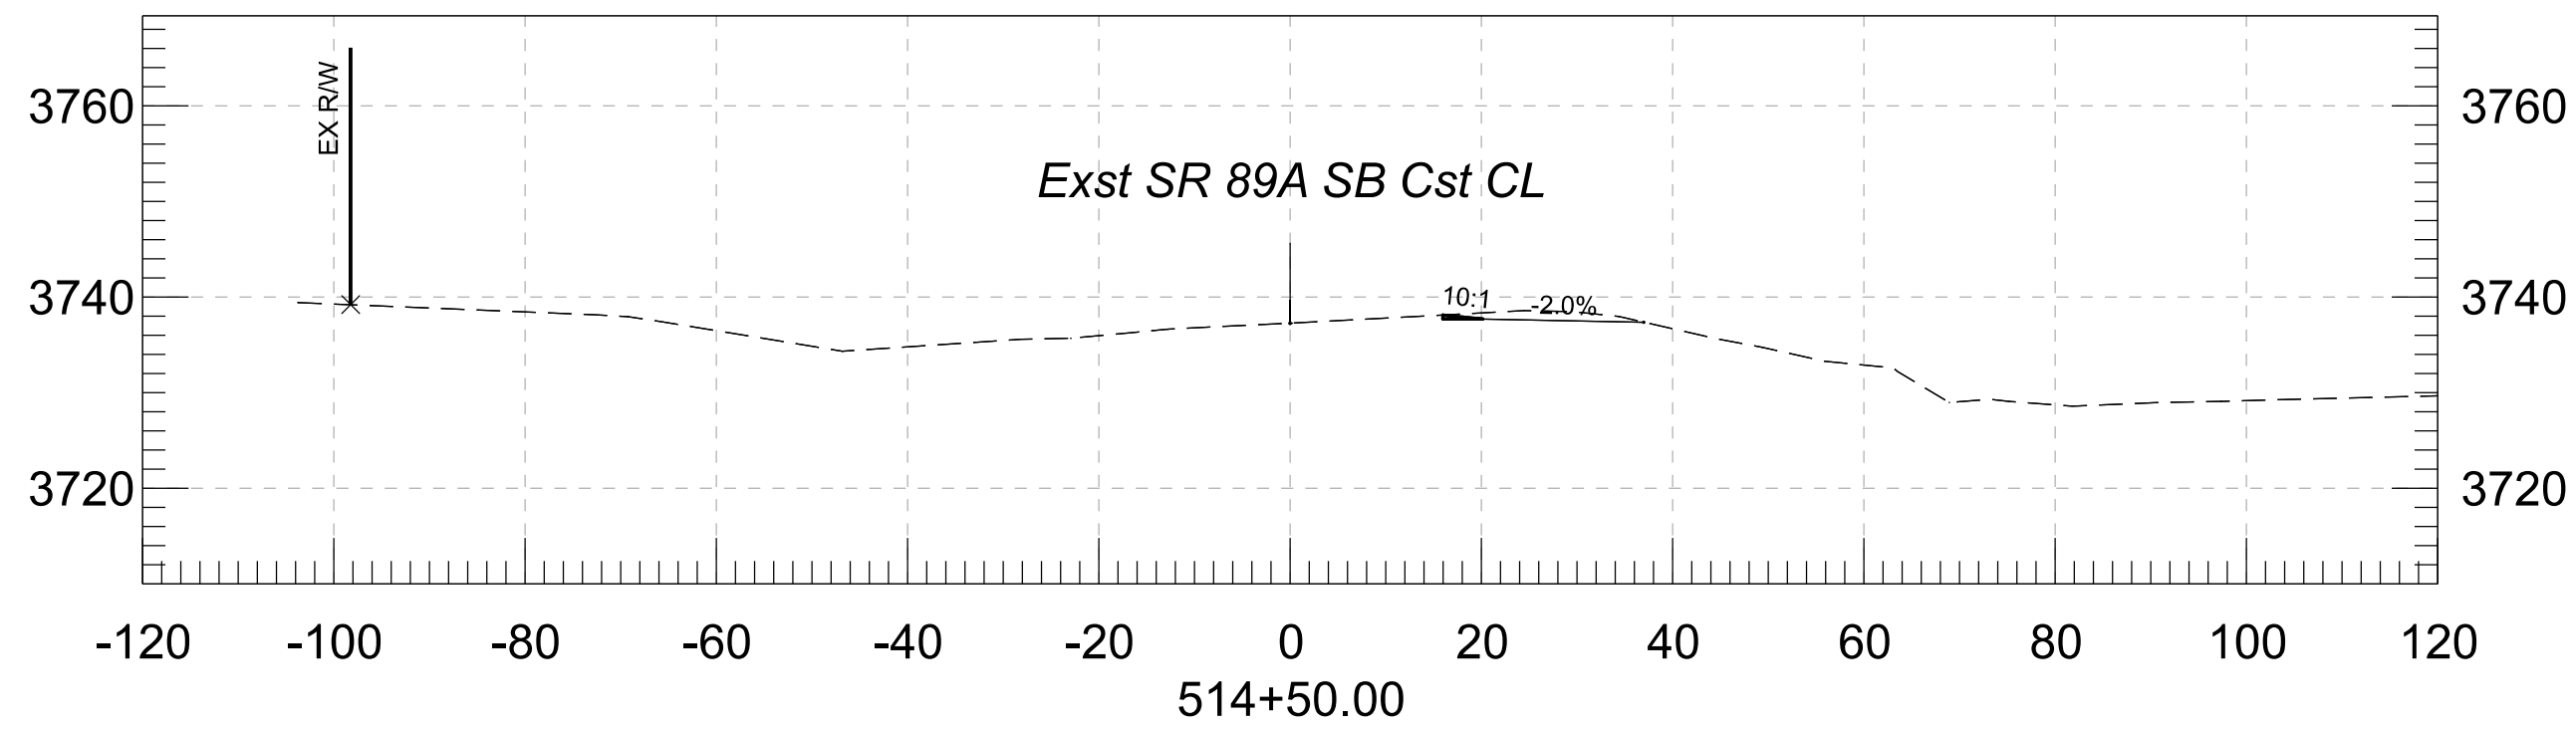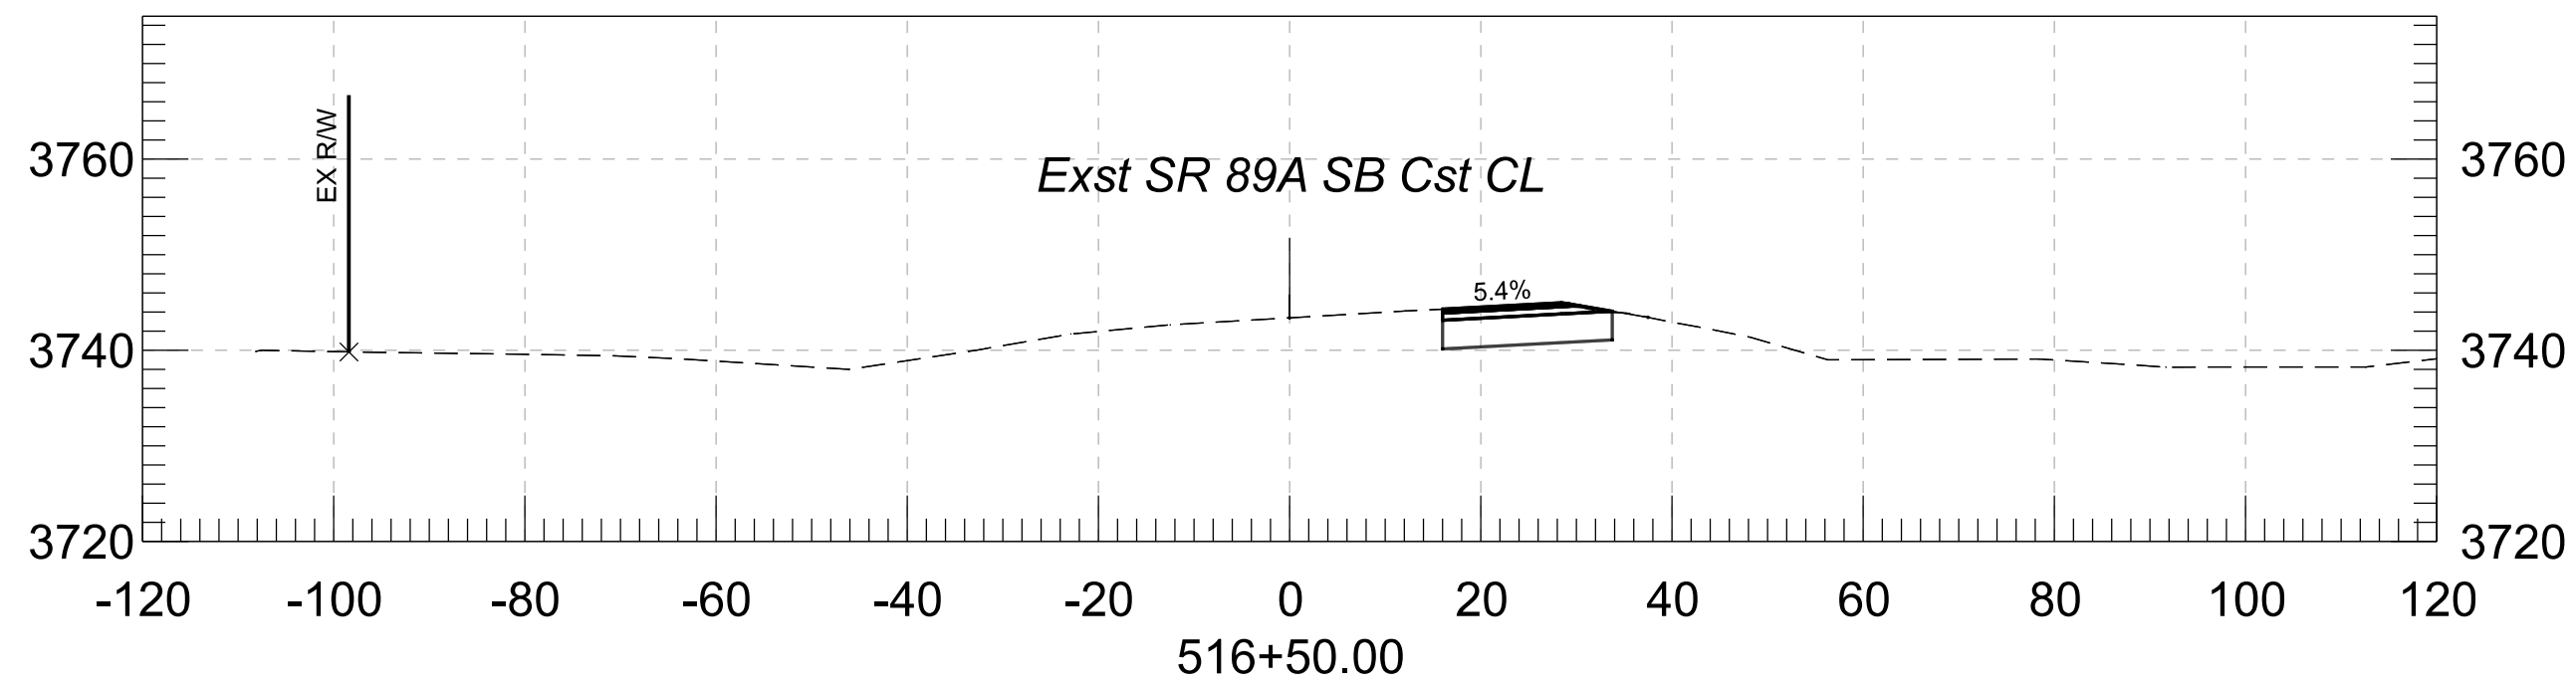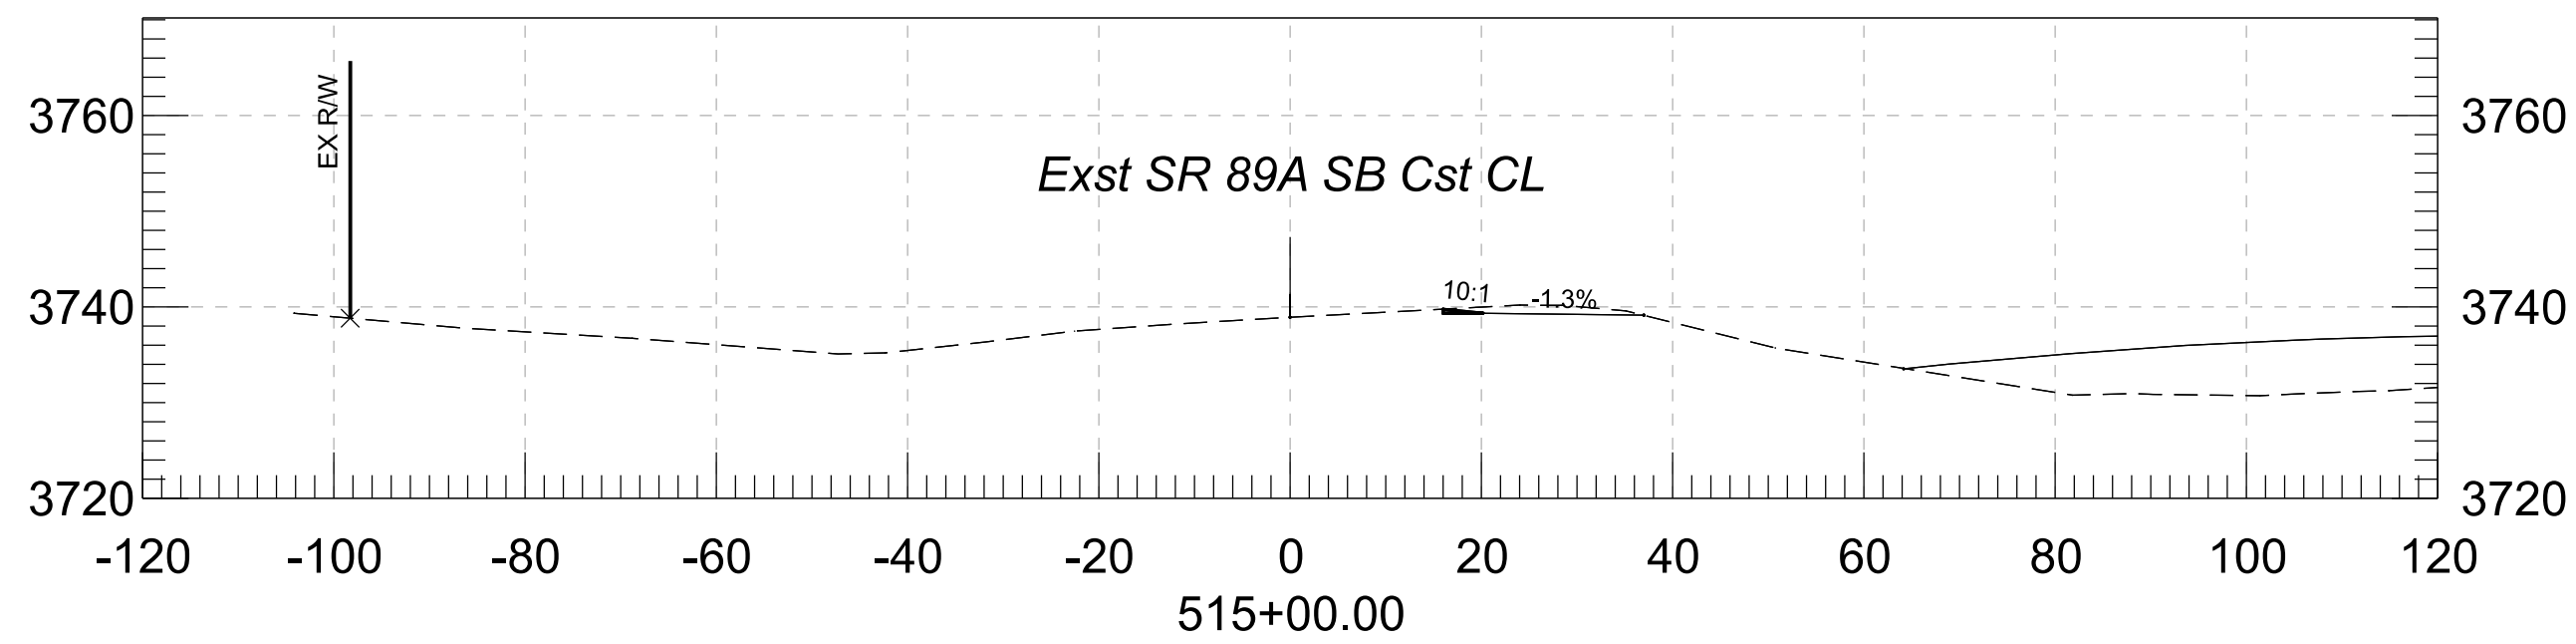







				NAME	DATE	ARIZONA DEPARTMENT OF TRANSPORTATION PROJECT DELIVERY AND OPERATIONS DIVISION ROADWAY DESIGN SERVICES	ROUTE	F.H.W.A. Arizona Division	STATE ARIZ.	PROJECT NO.	FEDERAL ID NO.	SHEET NO.	TOTAL SHEETS	RECORD DRAWING			
			DESIGN	ZSZ	07/26					089A YV 362	A89-B(225)T						
			DRAWN	RM	07/26		CROSS SECTION	MILEPOST	LOCATION SR 89A AT PAGE SPRINGS ROAD								DWG NO.
			CHECKED	CML	07/26			STRUCTURE NO.	TRACS NO. F0624 01C								___ OF ___
			 3133 East Camelback Road, Suite 100 Phoenix, Arizona 85016 Phone: 602.333-2000 Stanley Consultants INC.														

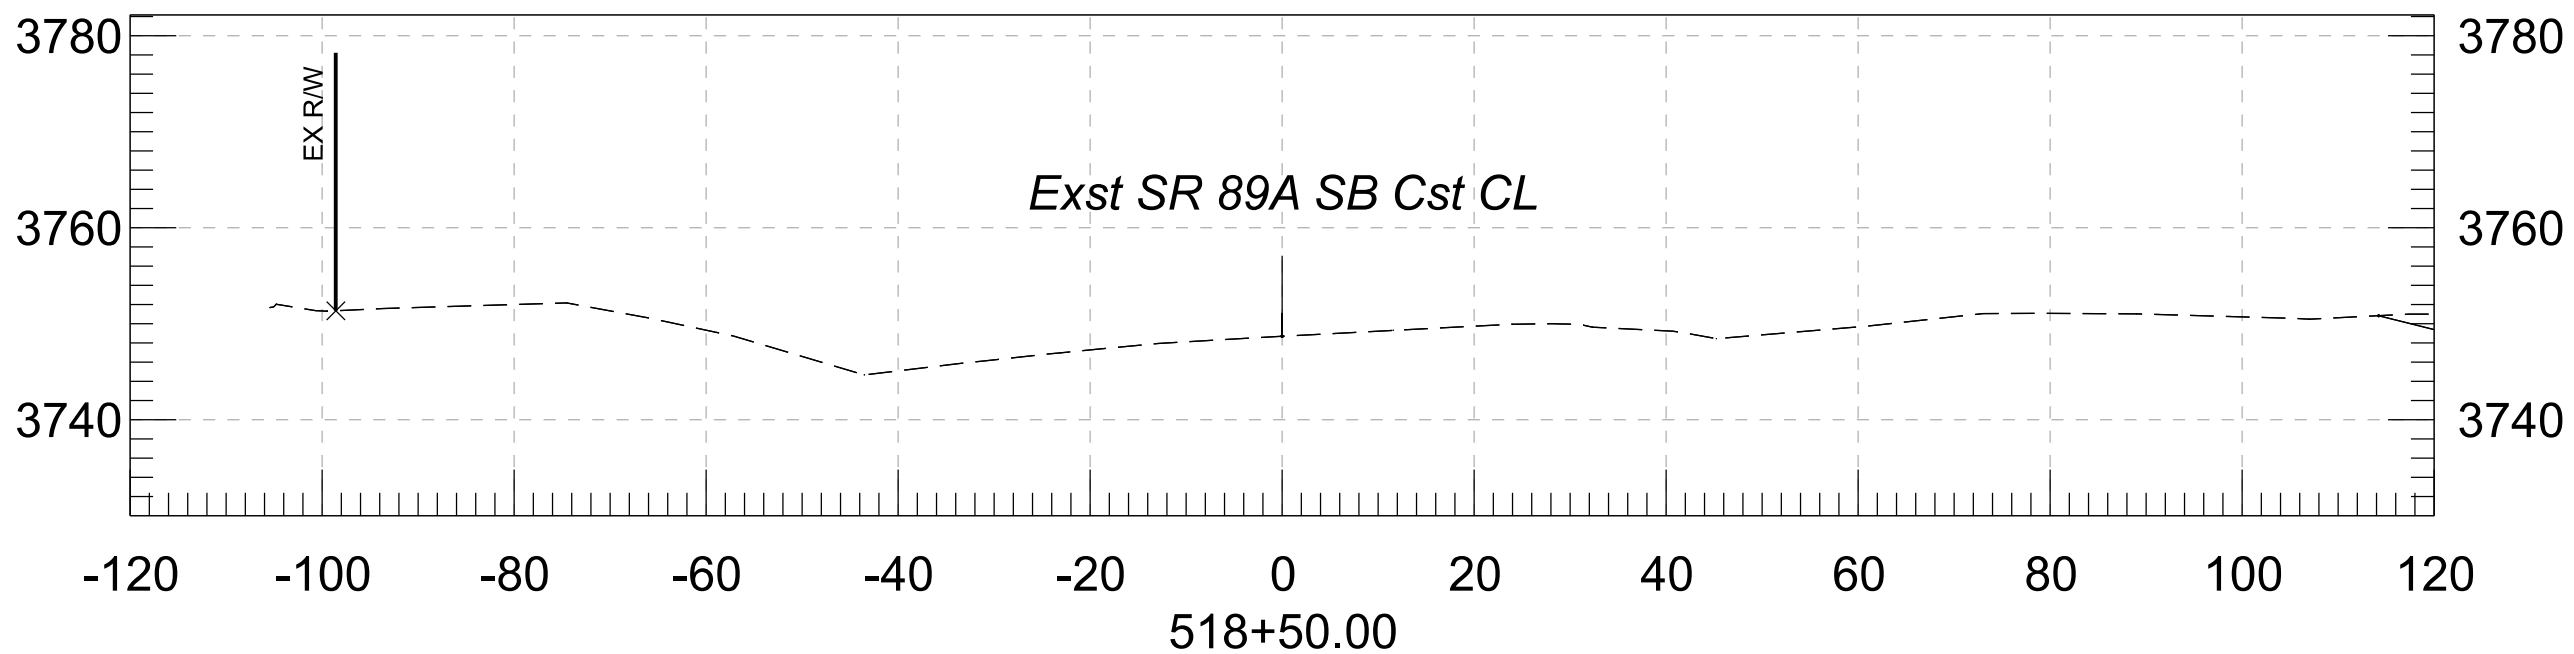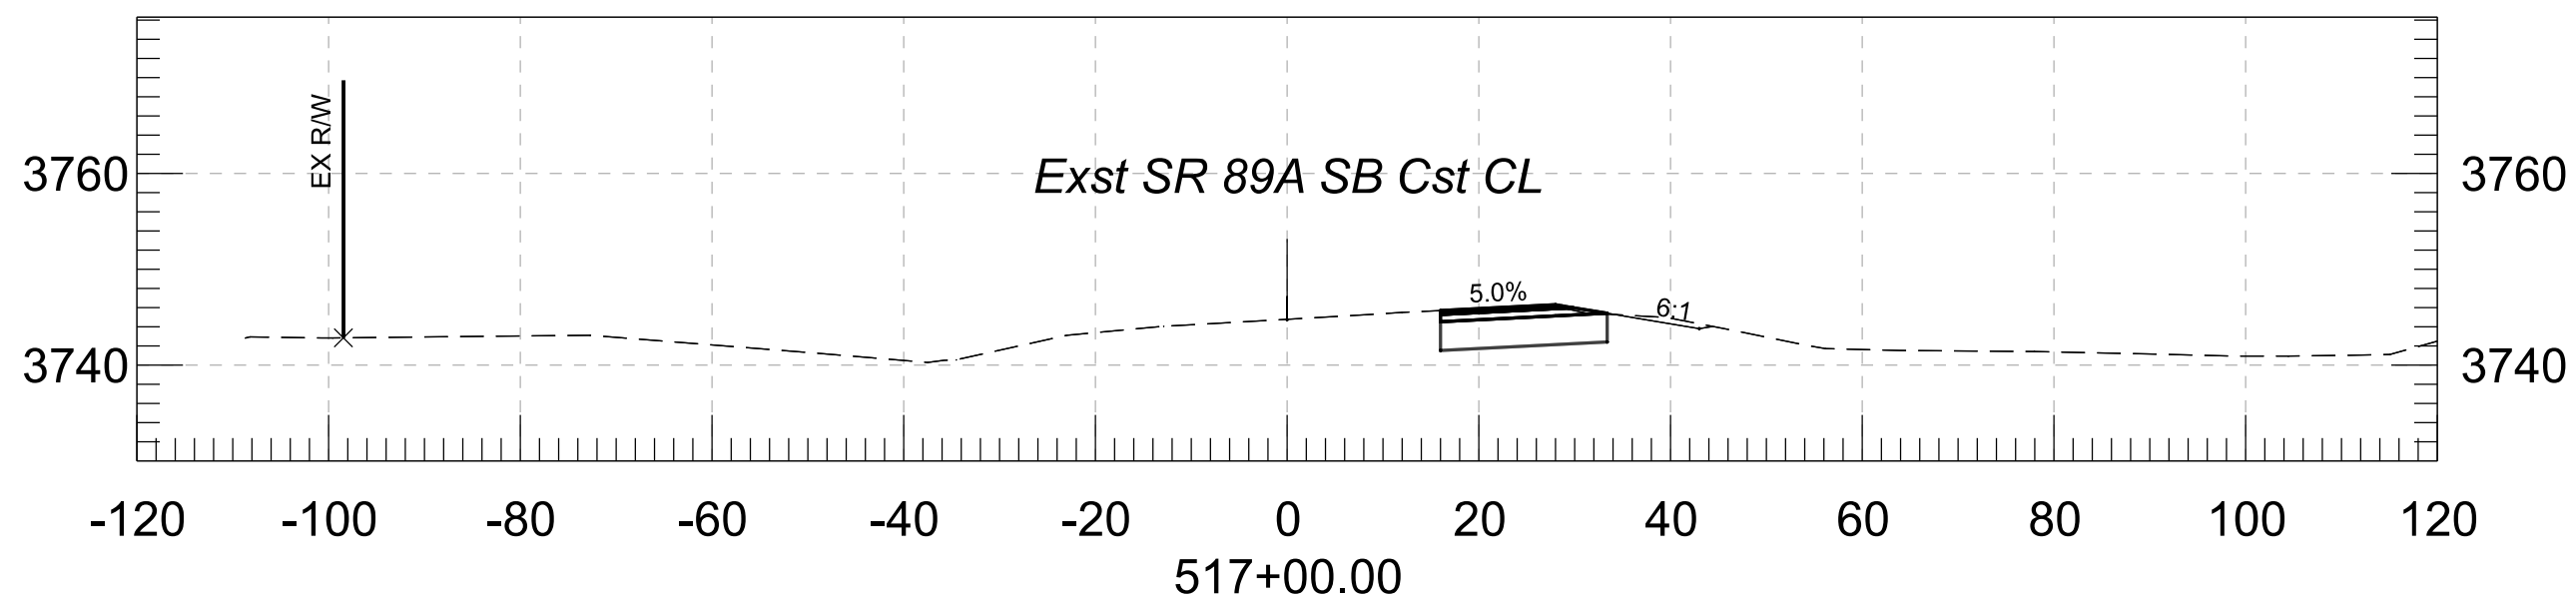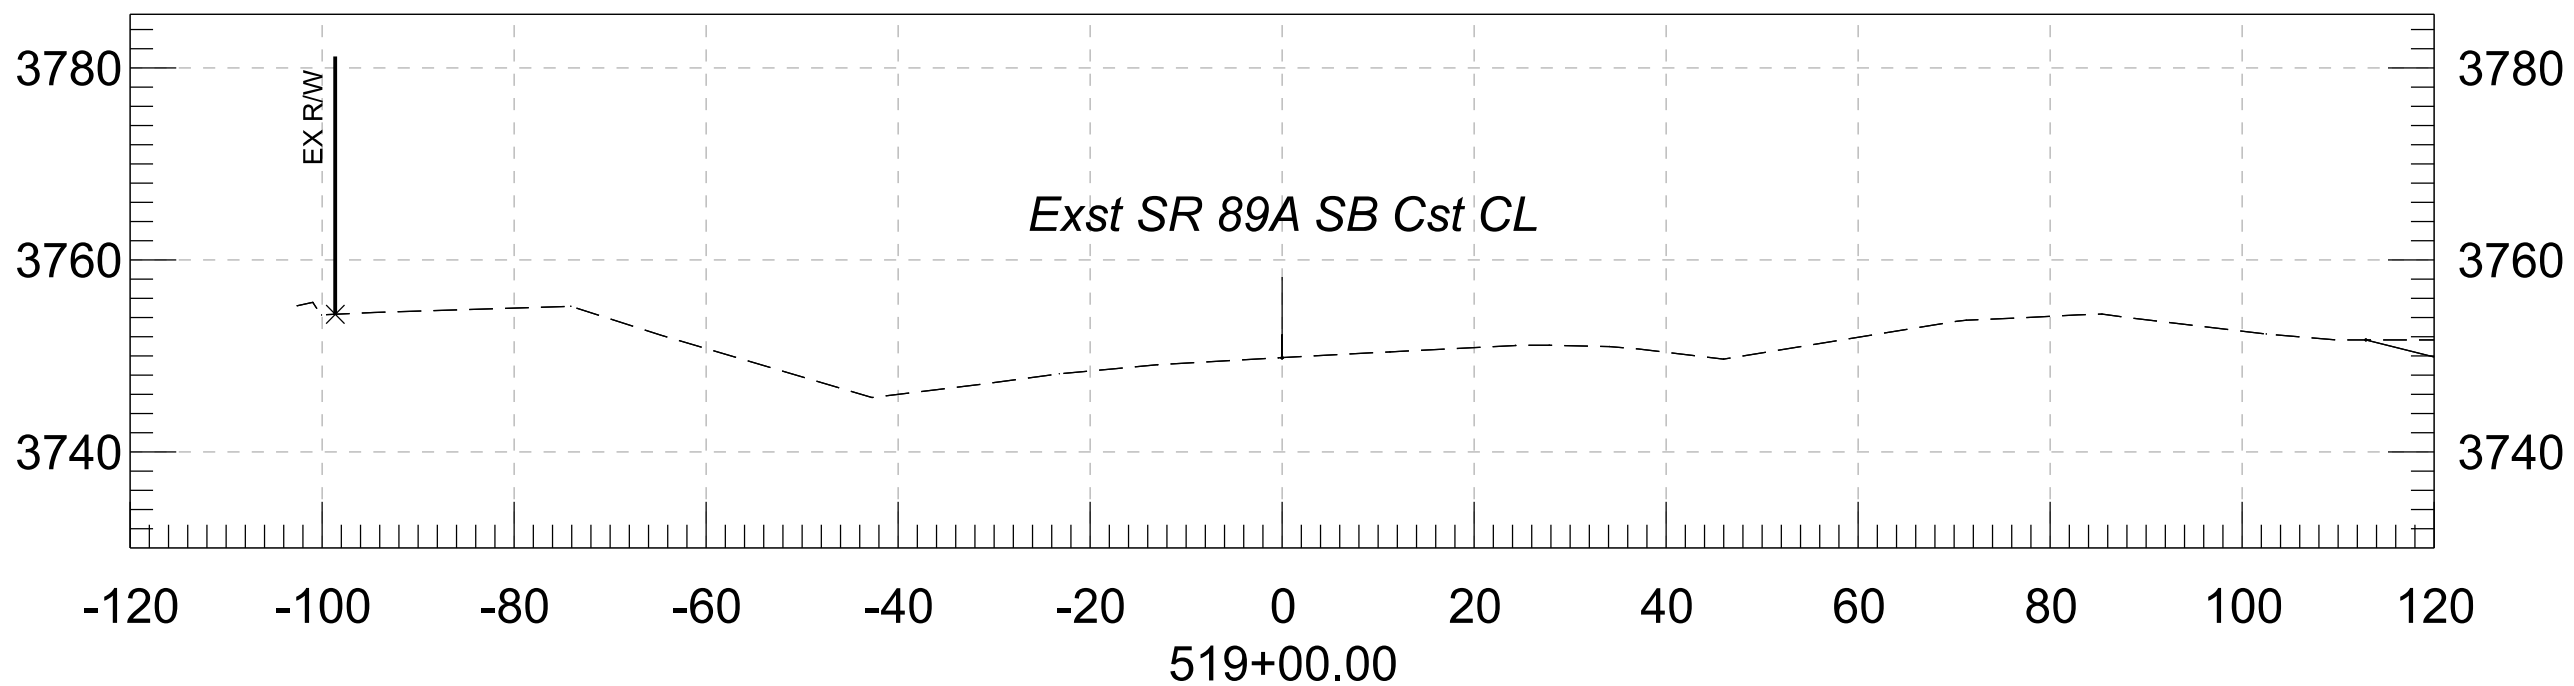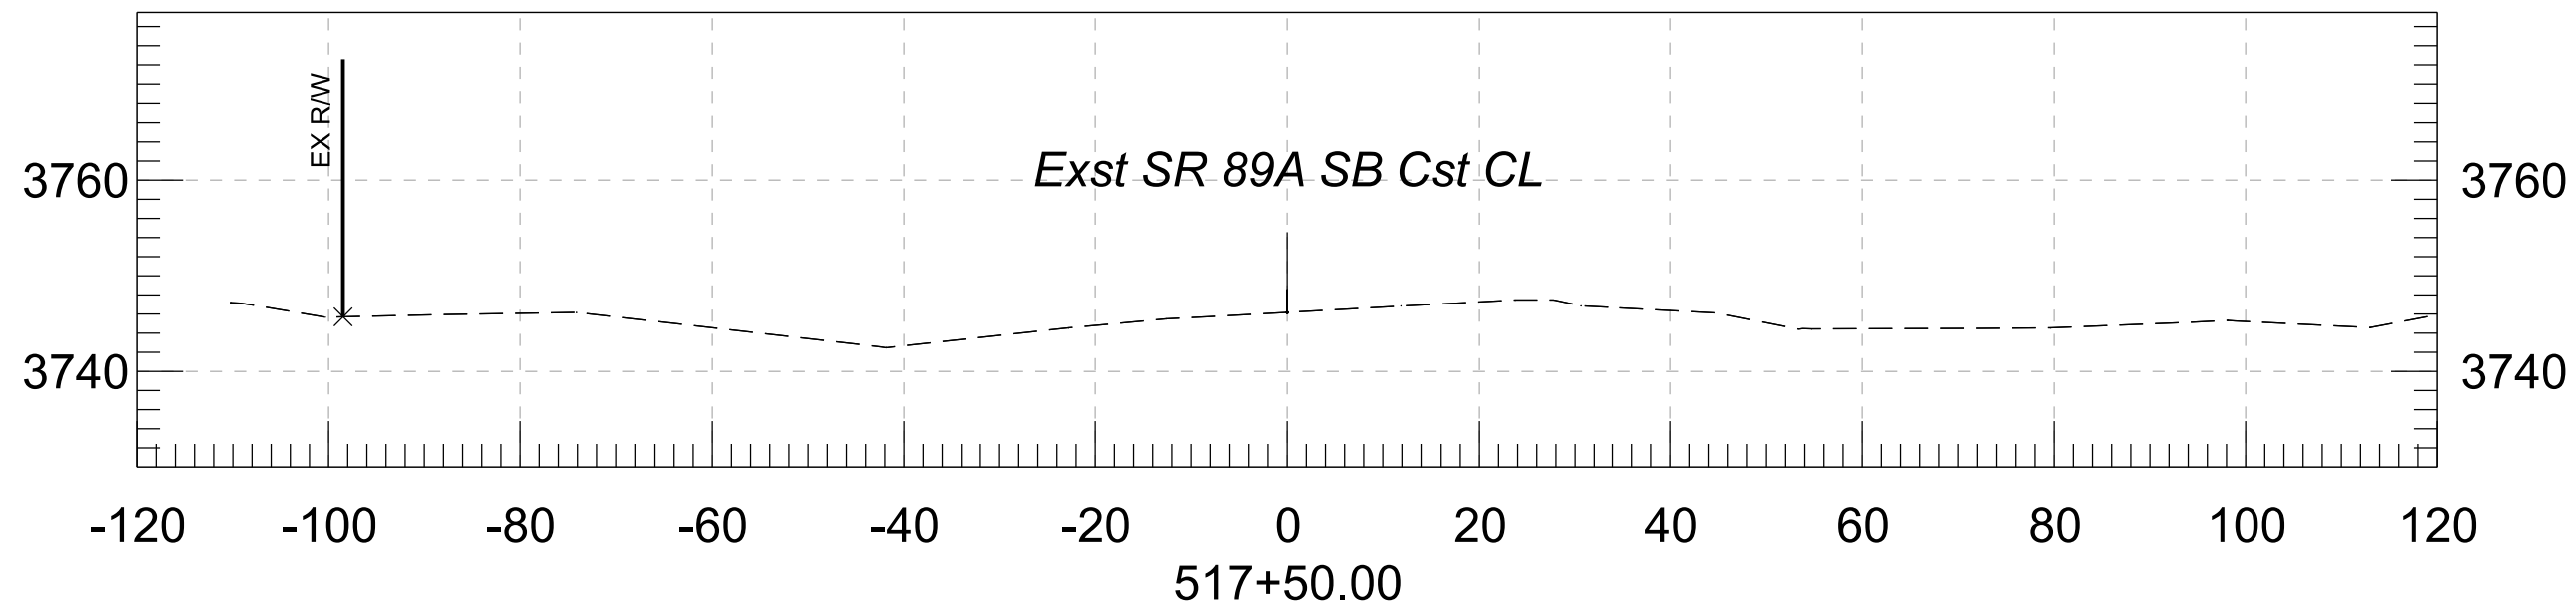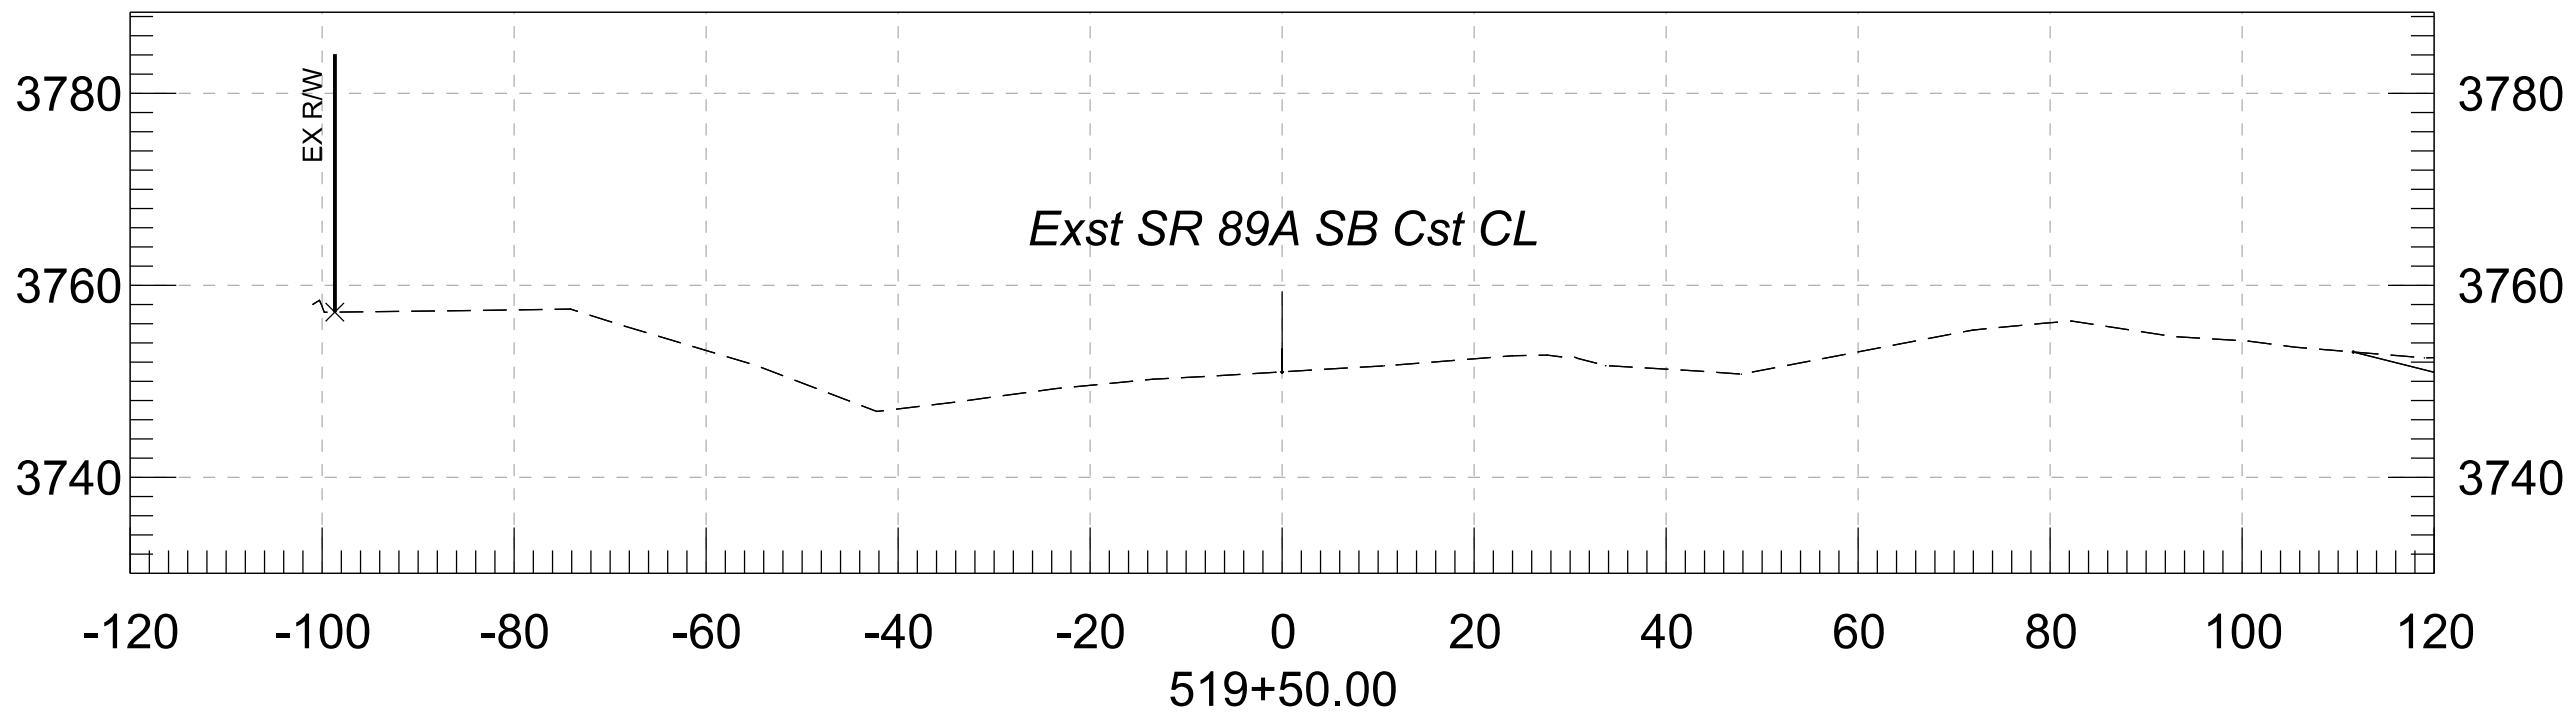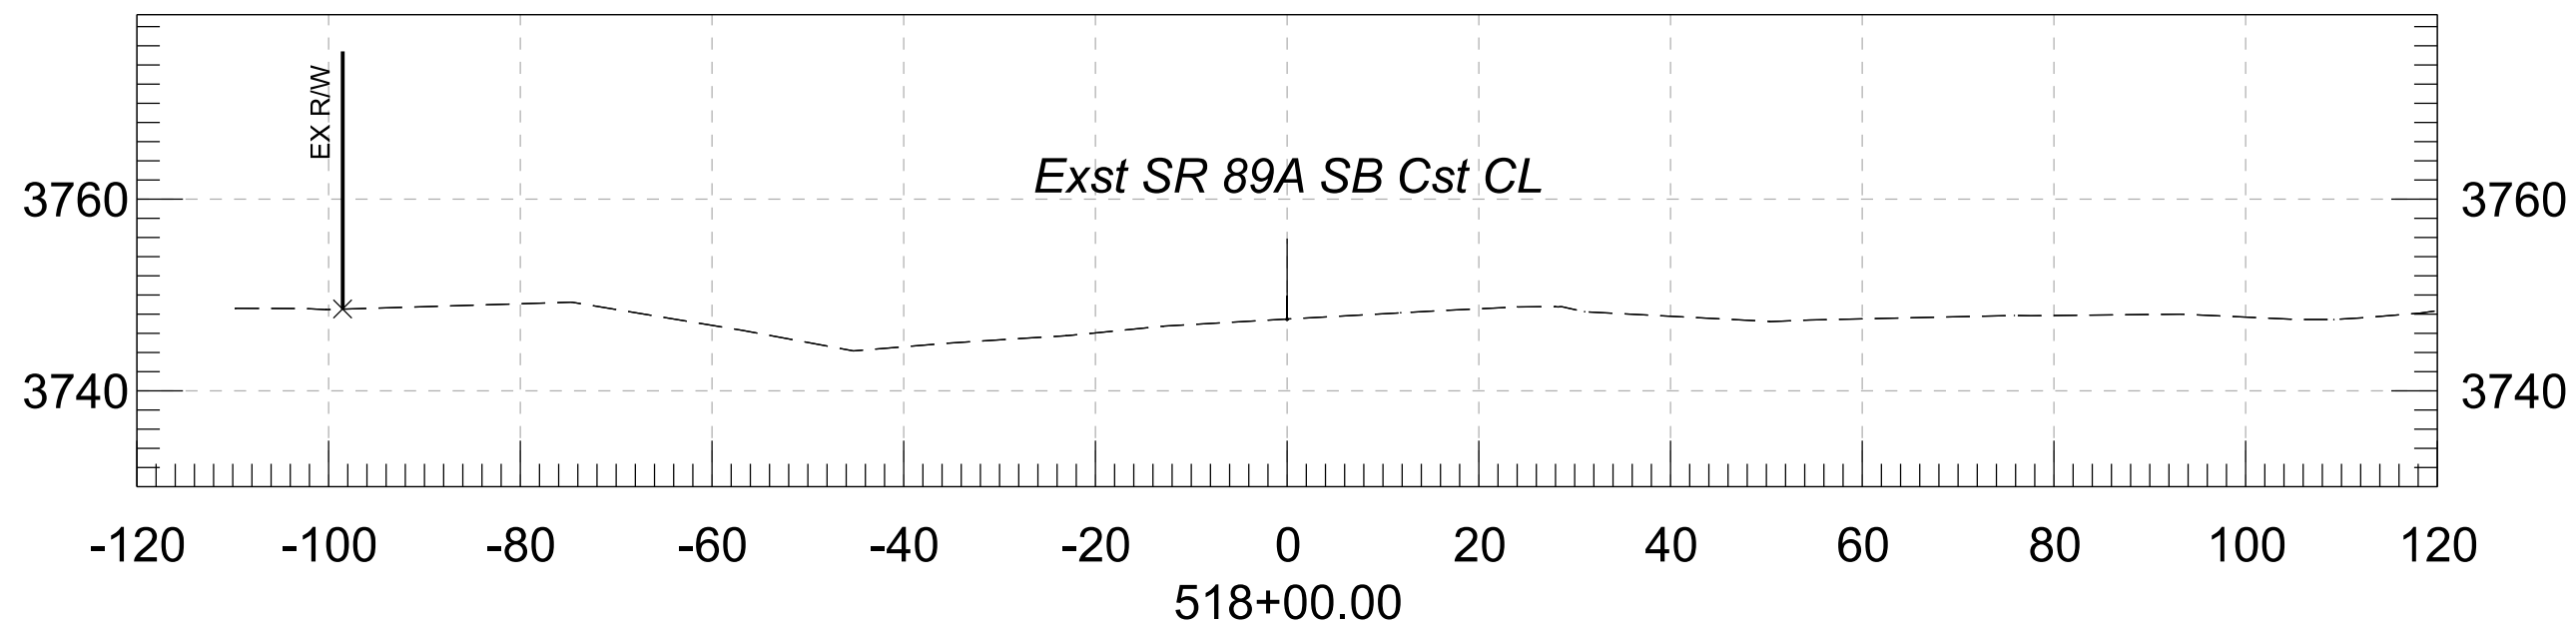







				NAME	DATE	ARIZONA DEPARTMENT OF TRANSPORTATION PROJECT DELIVERY AND OPERATIONS DIVISION ROADWAY DESIGN SERVICES	ROUTE	F.H.W.A. Arizona Division	STATE	PROJECT NO.	FEDERAL ID NO.	SHEET NO.	TOTAL SHEETS	RECORD DRAWING
			DESIGN	ZSZ	07/26		MILEPOST		ARIZ.	089A YV 362	A89-B(225)T			
			DRAWN	RM	07/26			LOCATION						
			CHECKED	CML	07/26				STRUCTURE NO.	TRACS NO. F0624 01C	___ OF ___			
			 3133 East Camelback Road, Suite 100 Phoenix, Arizona 85016 Phone: 602. 333-2200 Stanley Consultants INC.				CROSS SECTION							

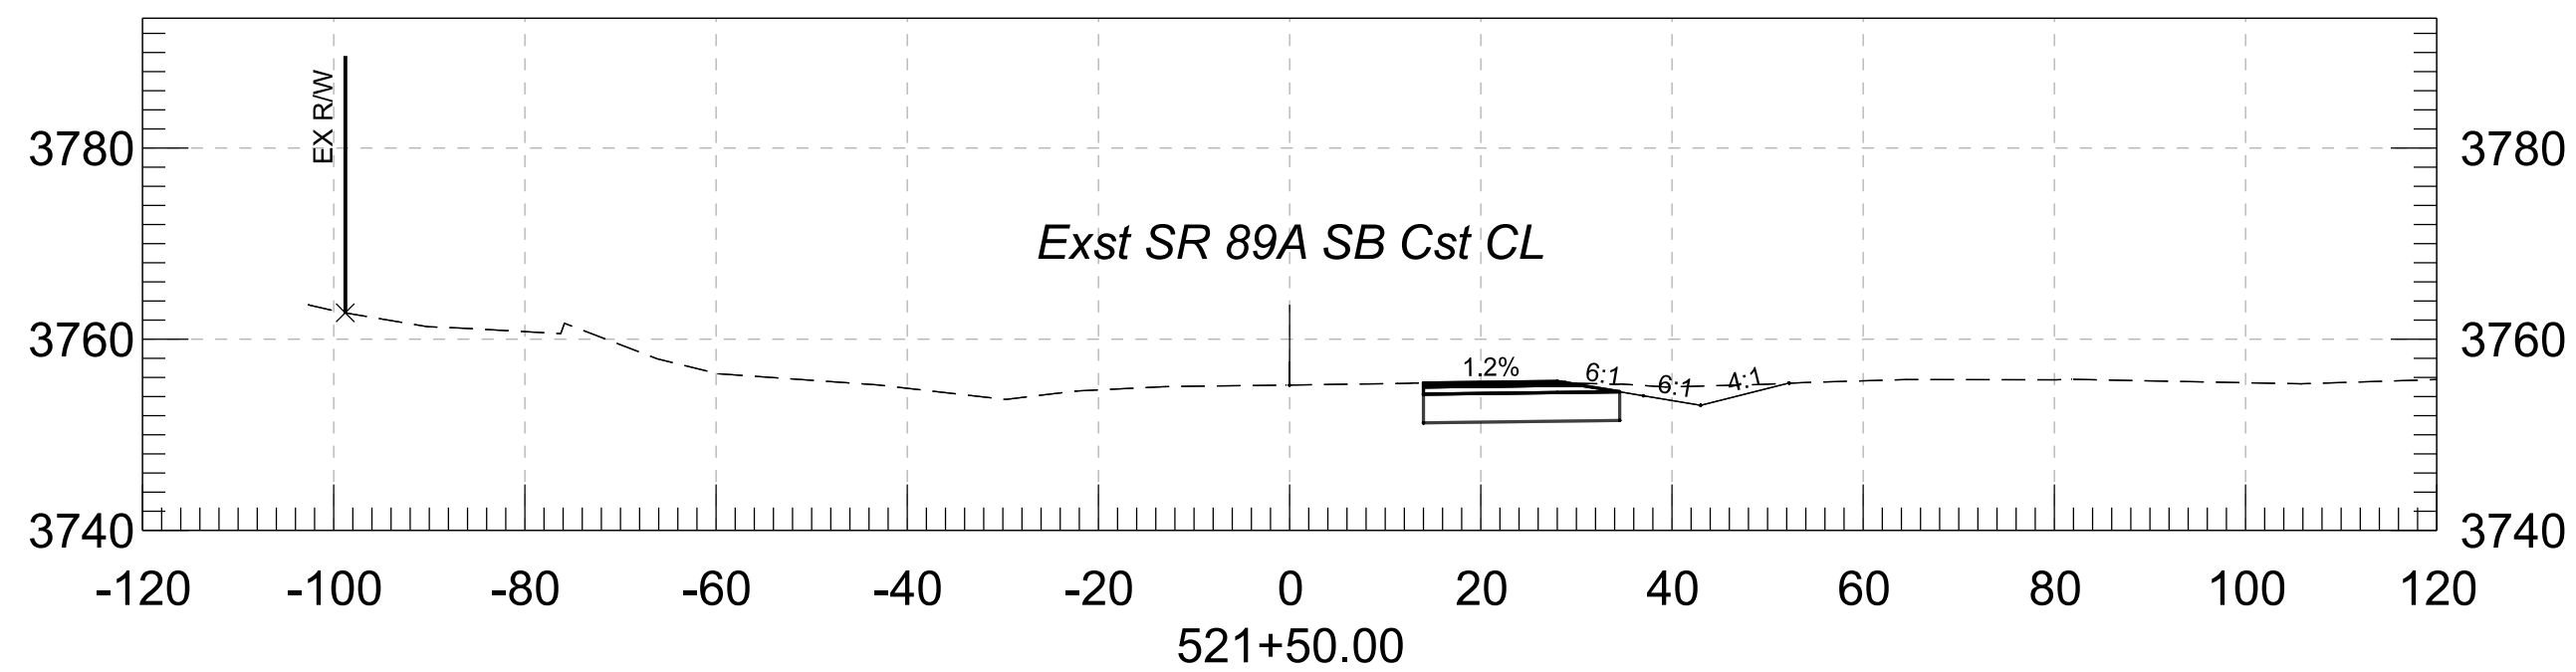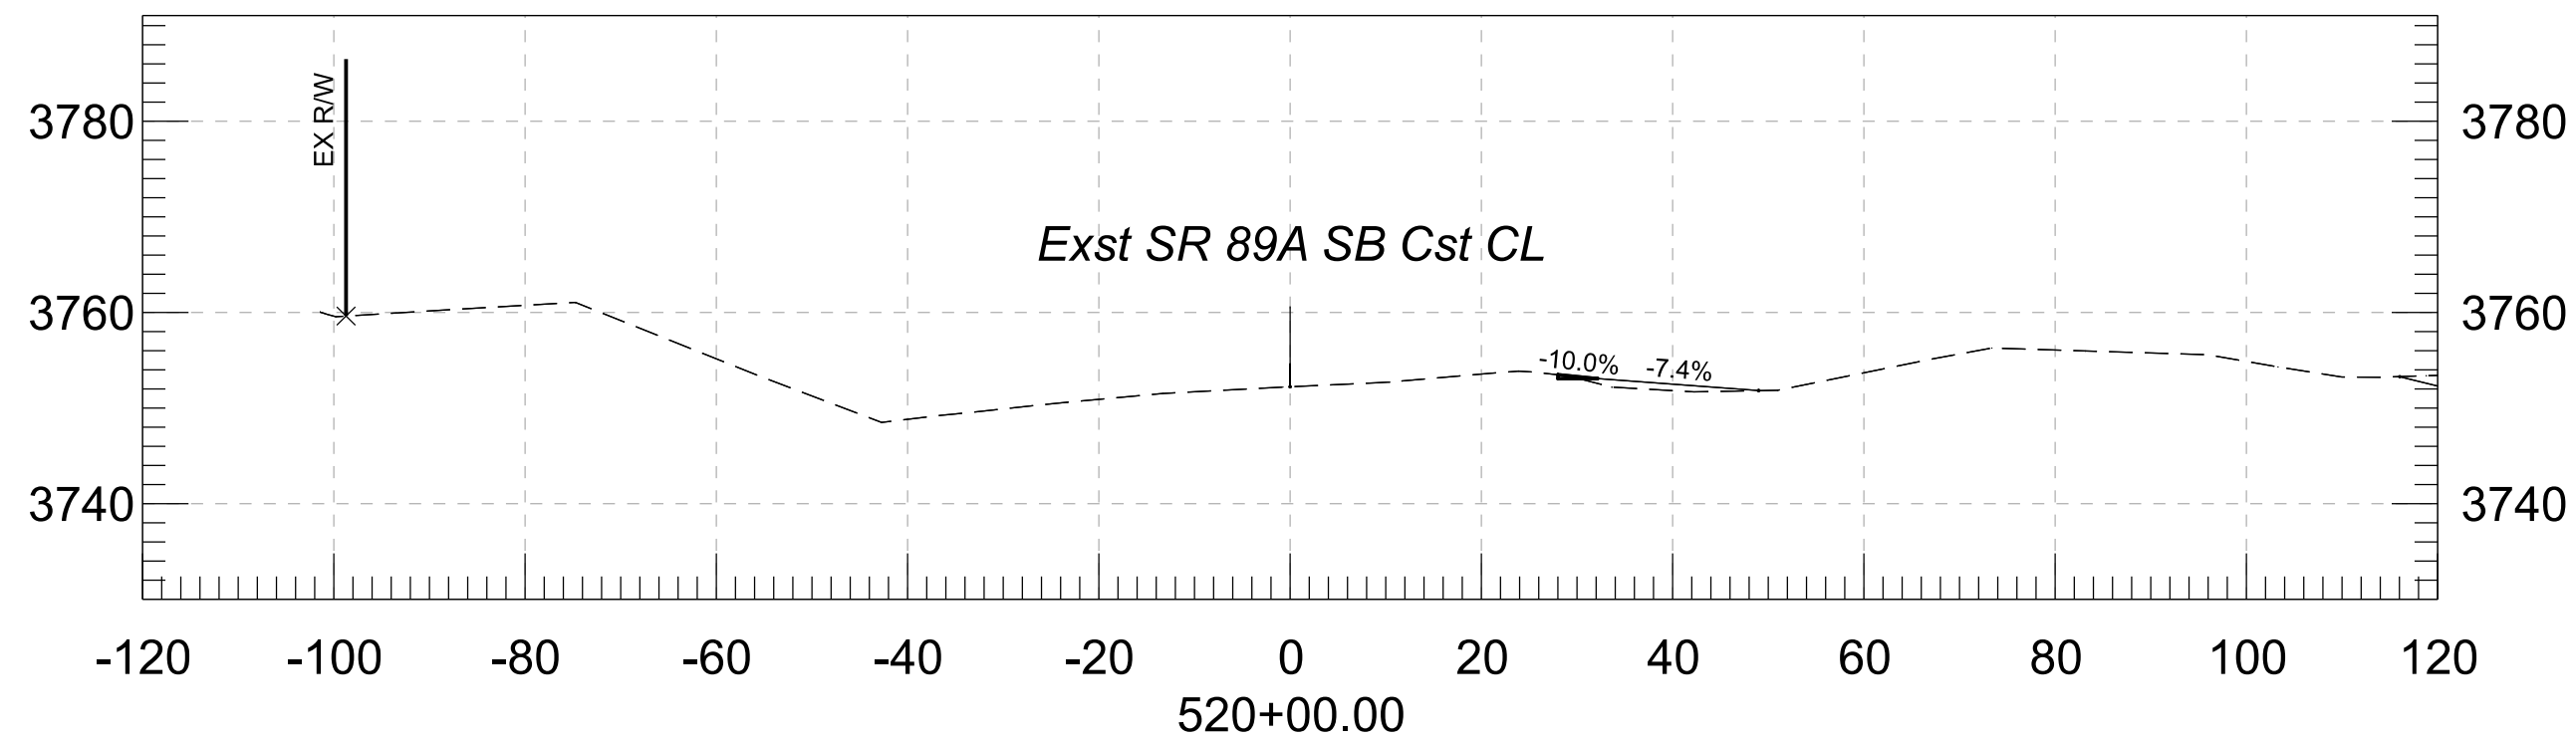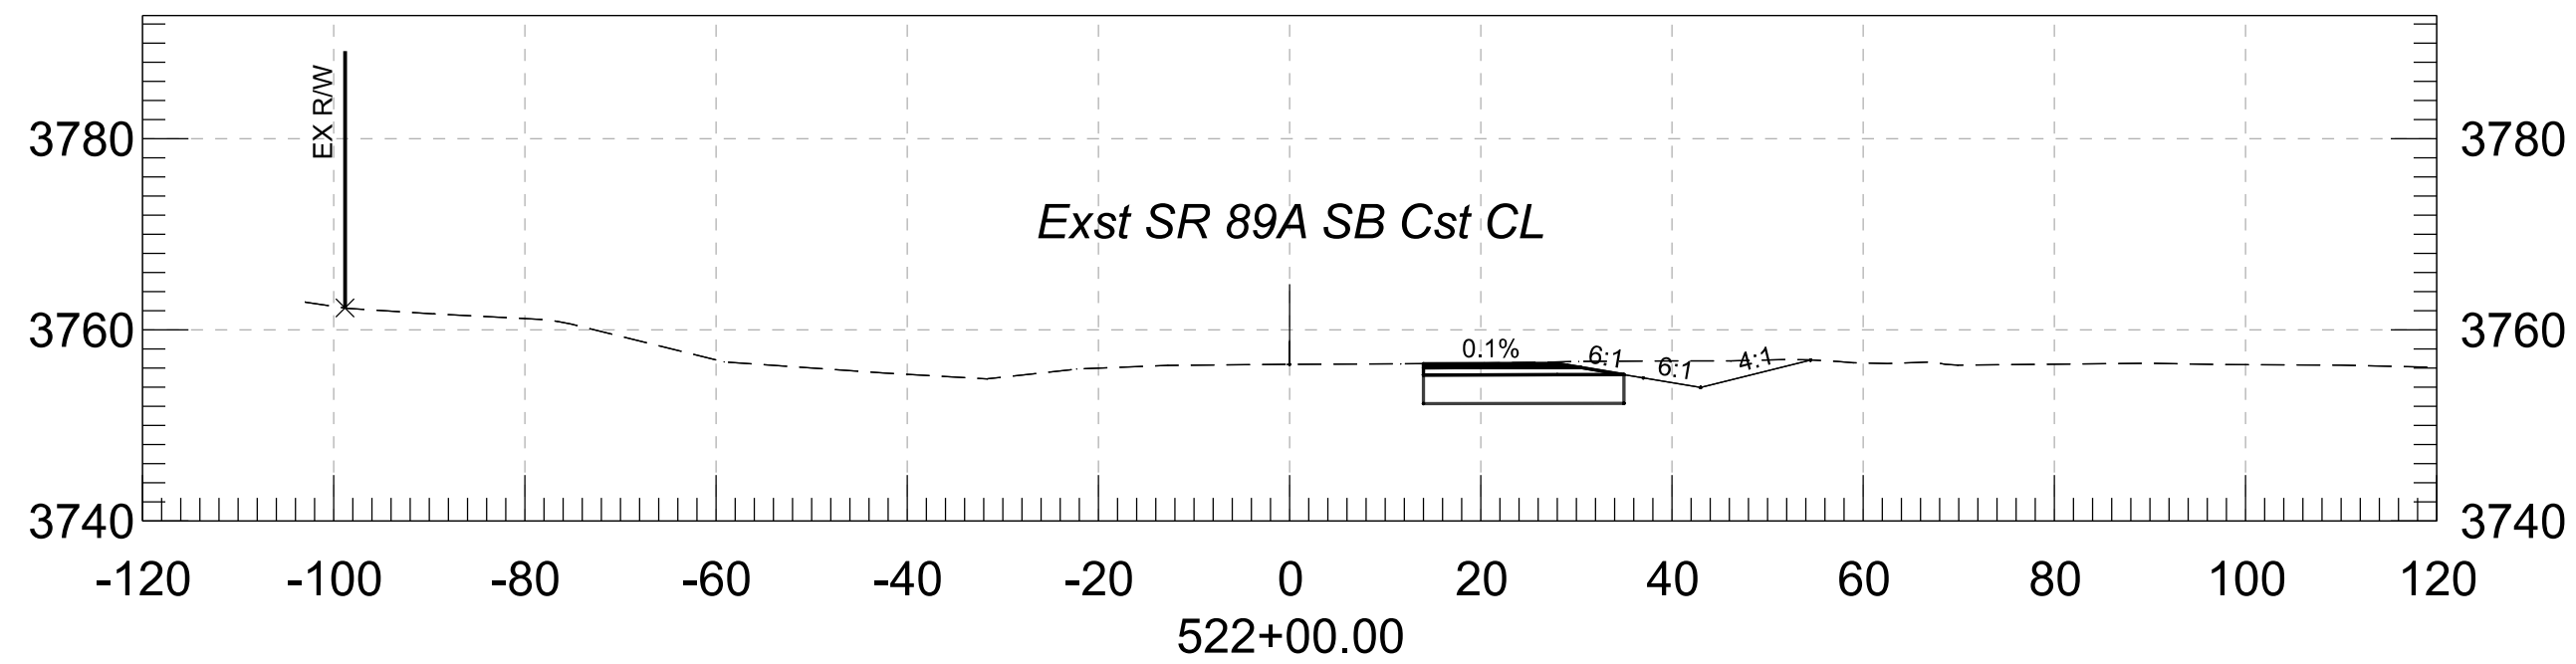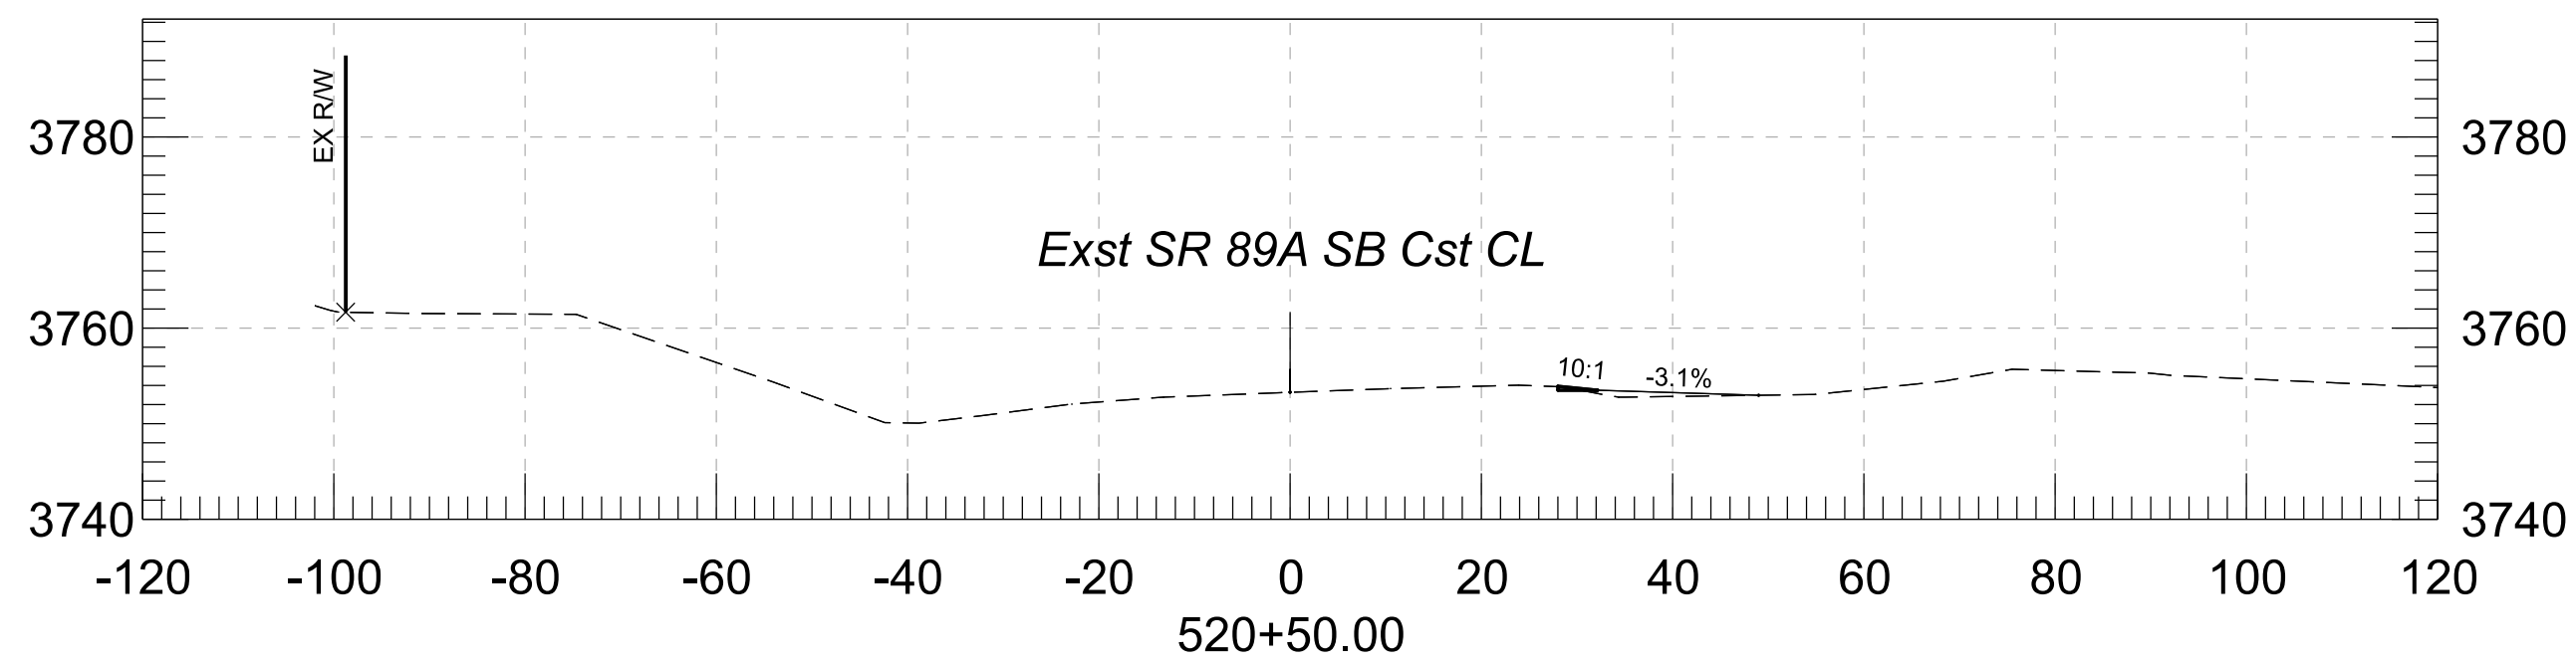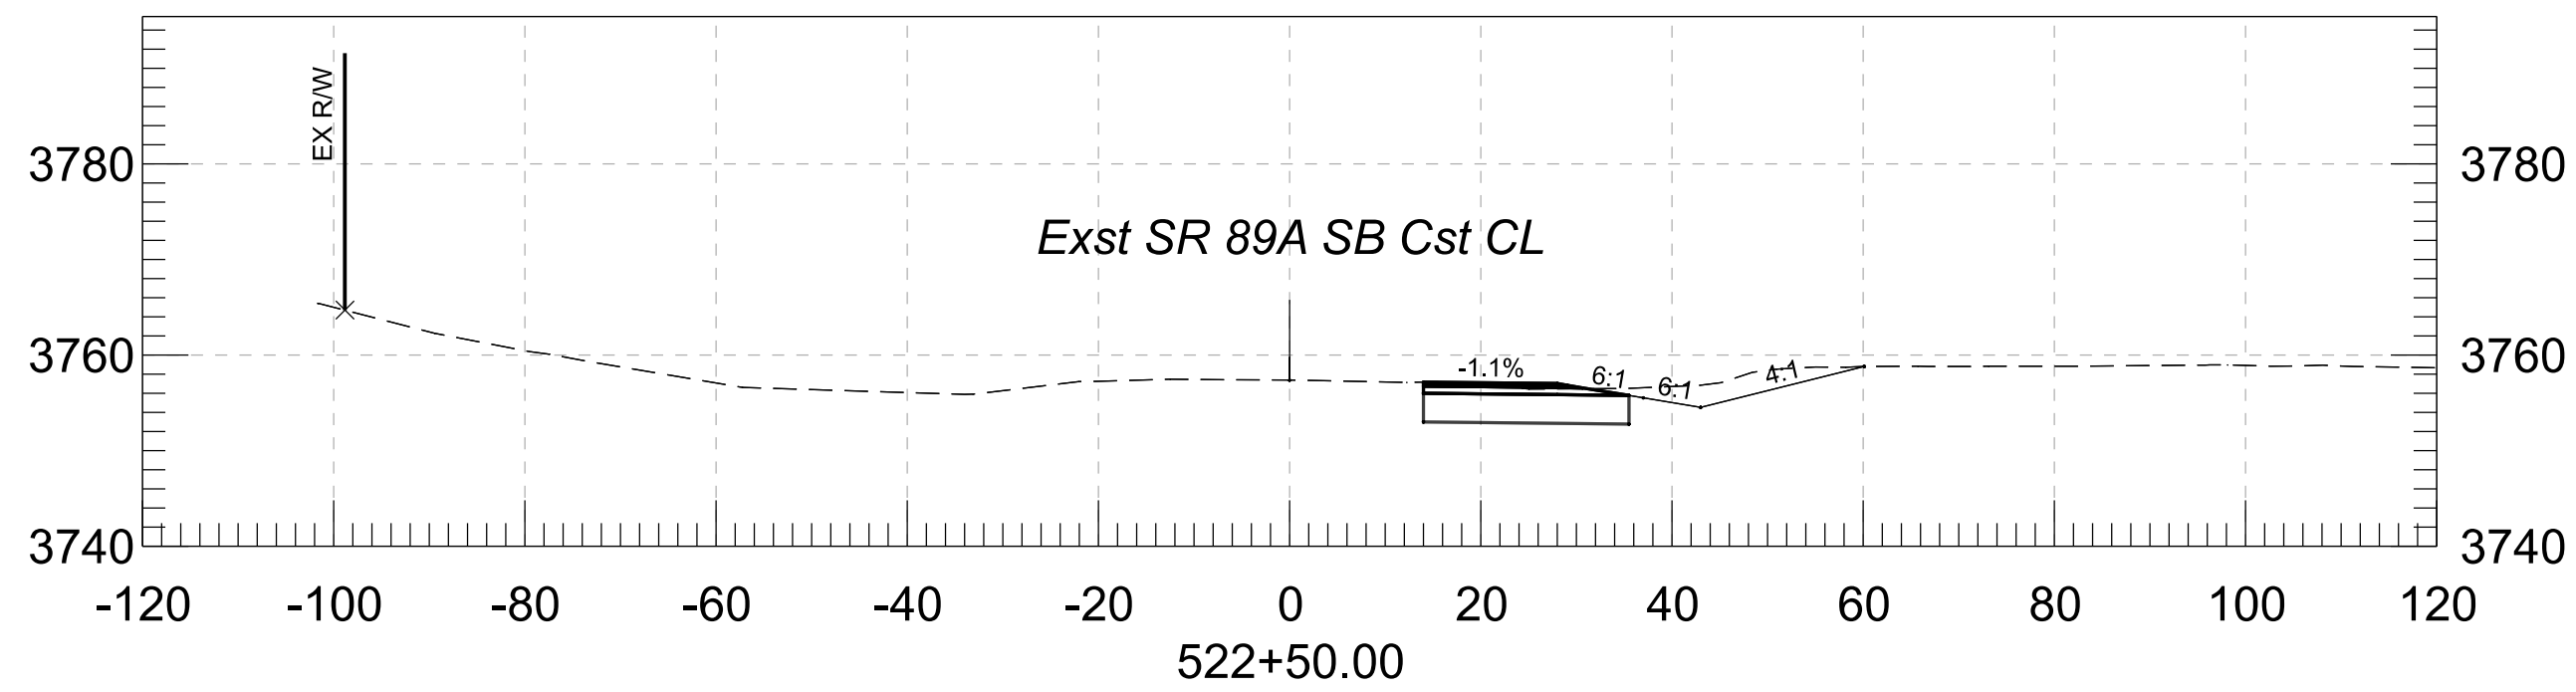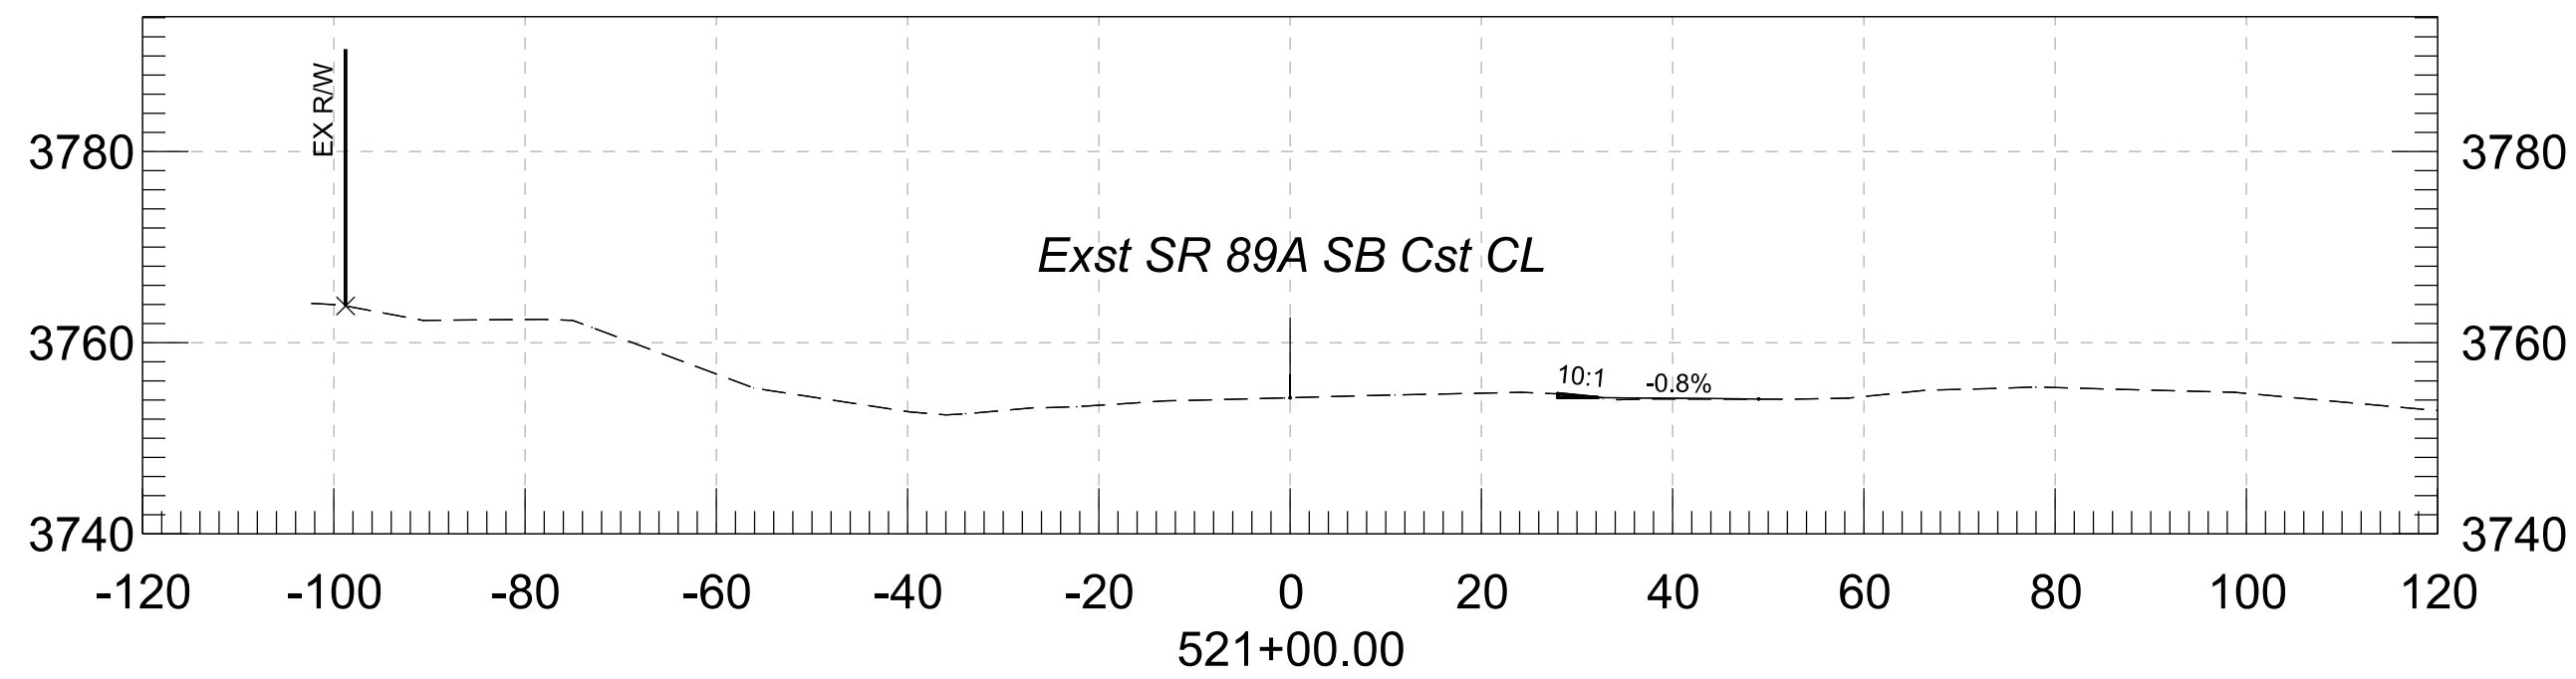







				NAME	DATE	ARIZONA DEPARTMENT OF TRANSPORTATION PROJECT DELIVERY AND OPERATIONS DIVISION ROADWAY DESIGN SERVICES	ROUTE	F.H.W.A. Arizona Division	STATE ARIZ.	PROJECT NO.	FEDERAL ID NO.	SHEET NO.	TOTAL SHEETS	RECORD DRAWING
			DESIGN	ZSZ	07/26					089A YV 362	A89-B(225)T			
			DRAWN	RM	07/26									
			CHECKED	CML	07/26									
			 Stanley Consultants INC.				3131 East Camelback Road, Suite 100 Phoenix, Arizona 85016 Phone 602.333-2000			CROSS SECTION		SR 89A AT PAGE SPRINGS ROAD		
							TRACS NO. F0624 01C					___ OF ___		

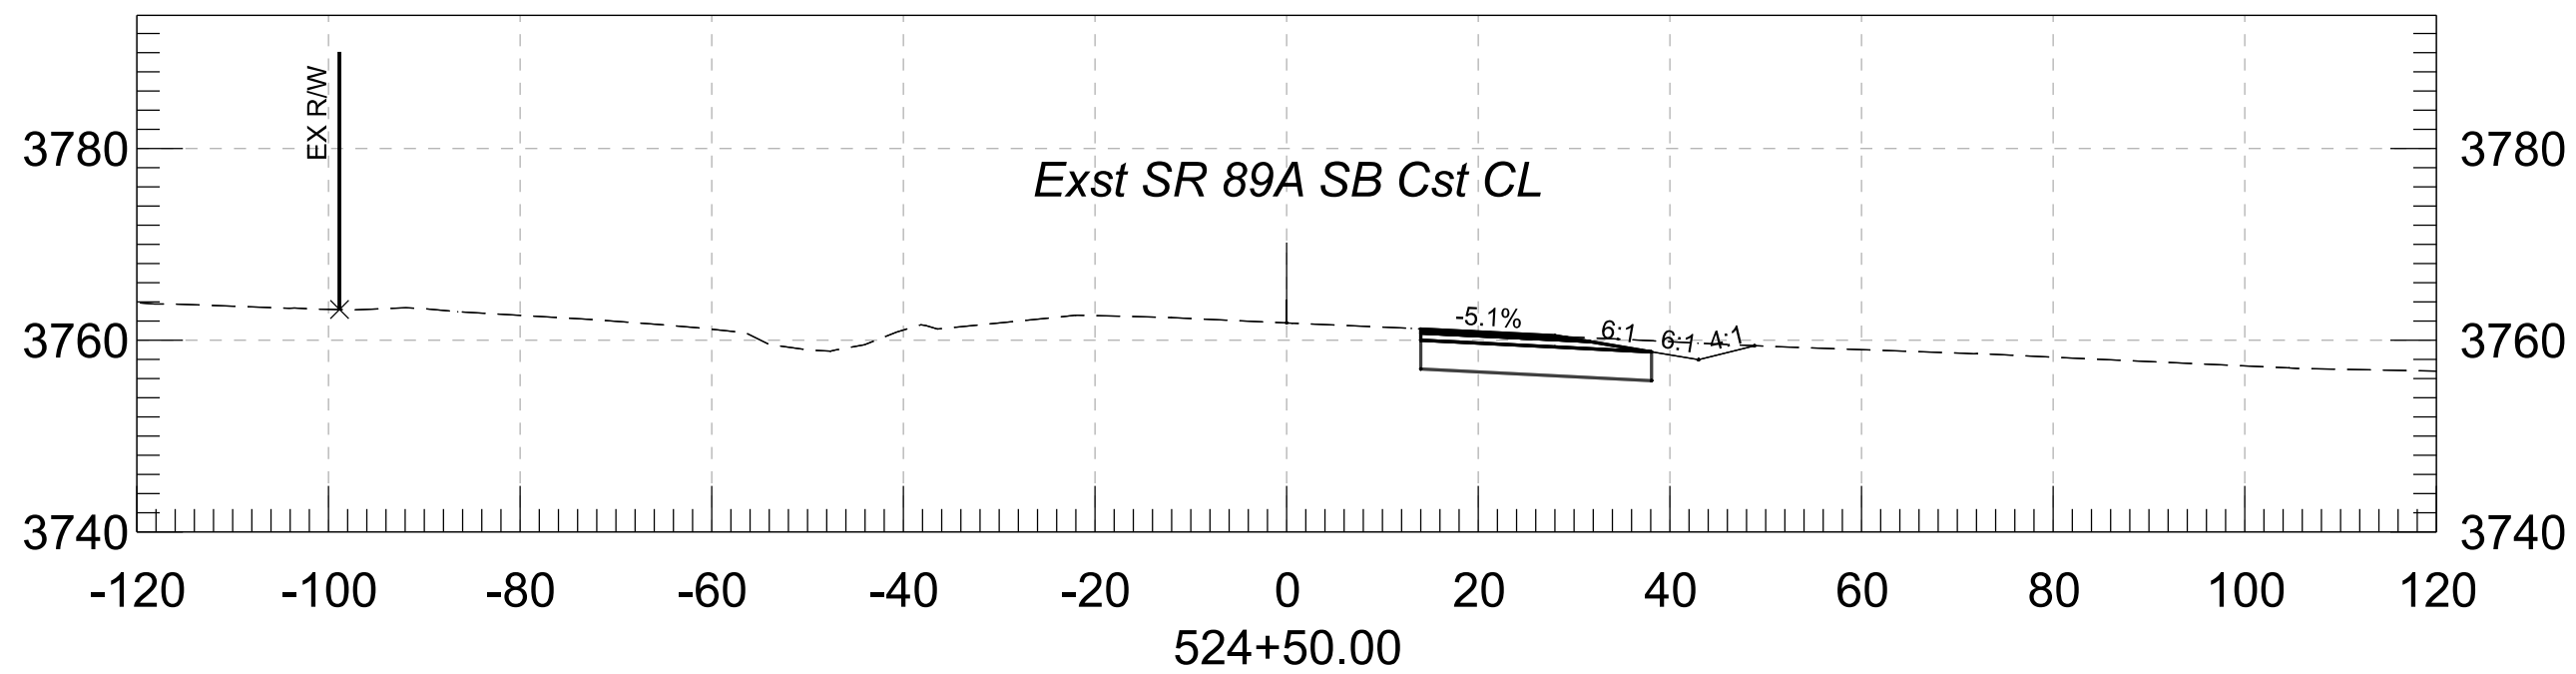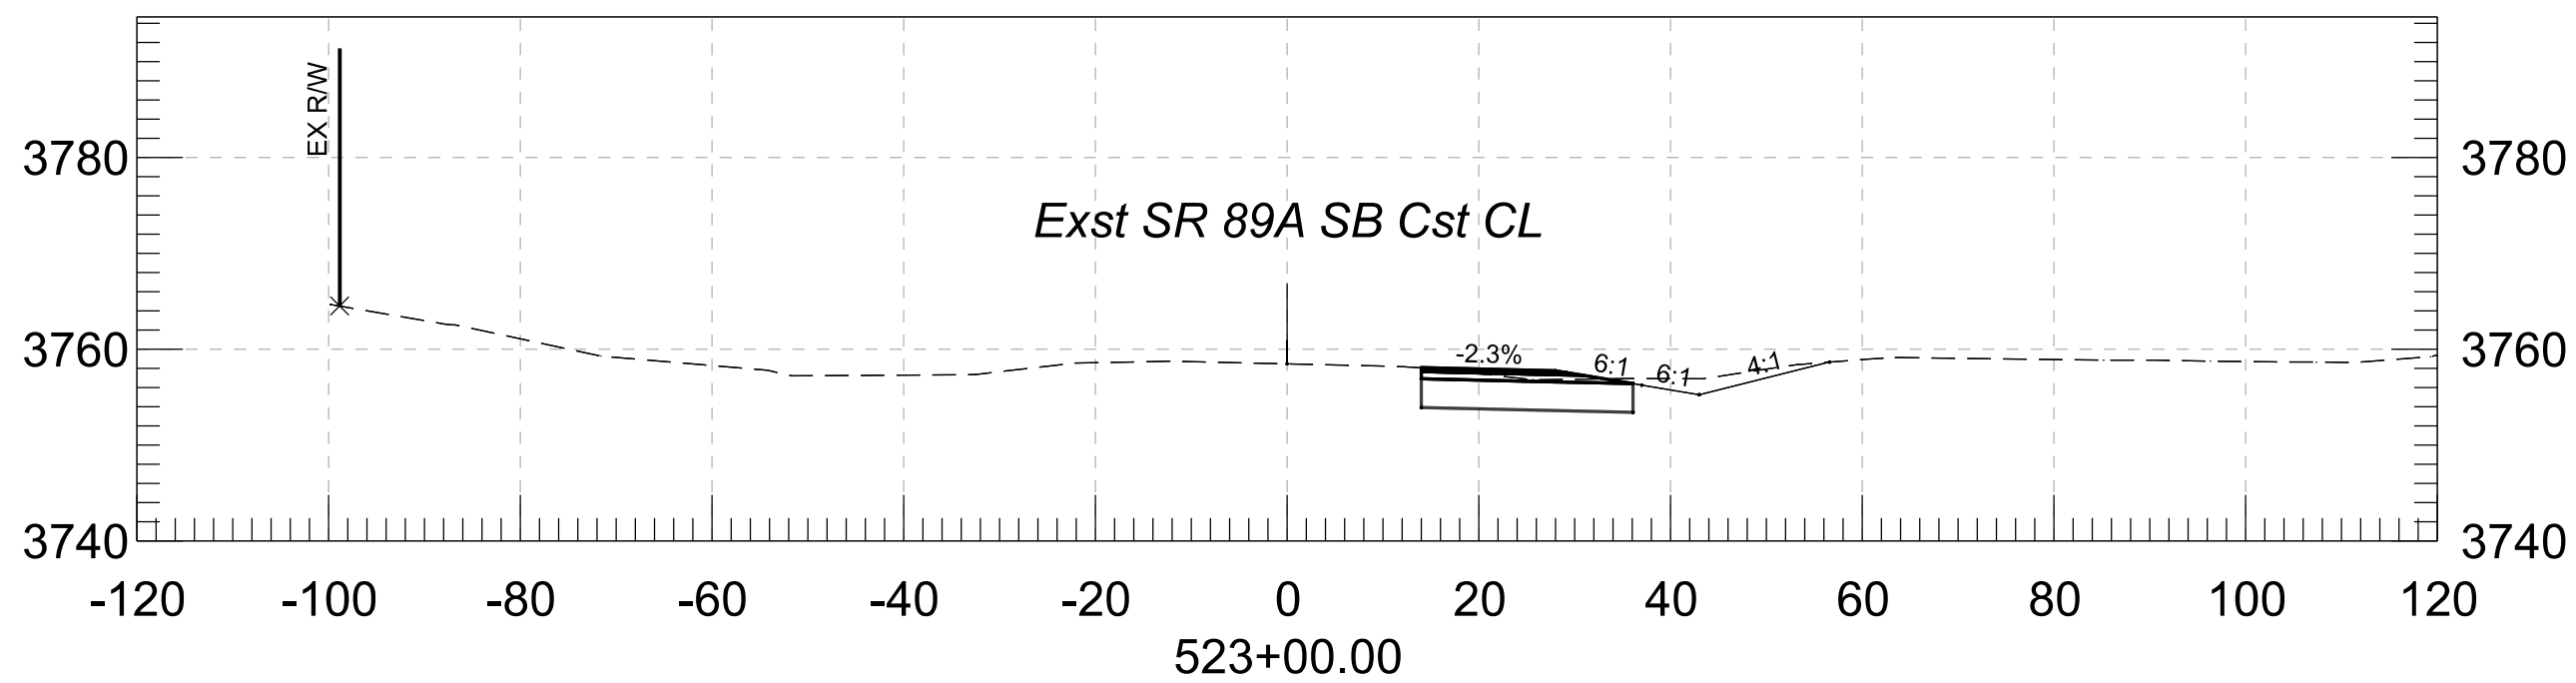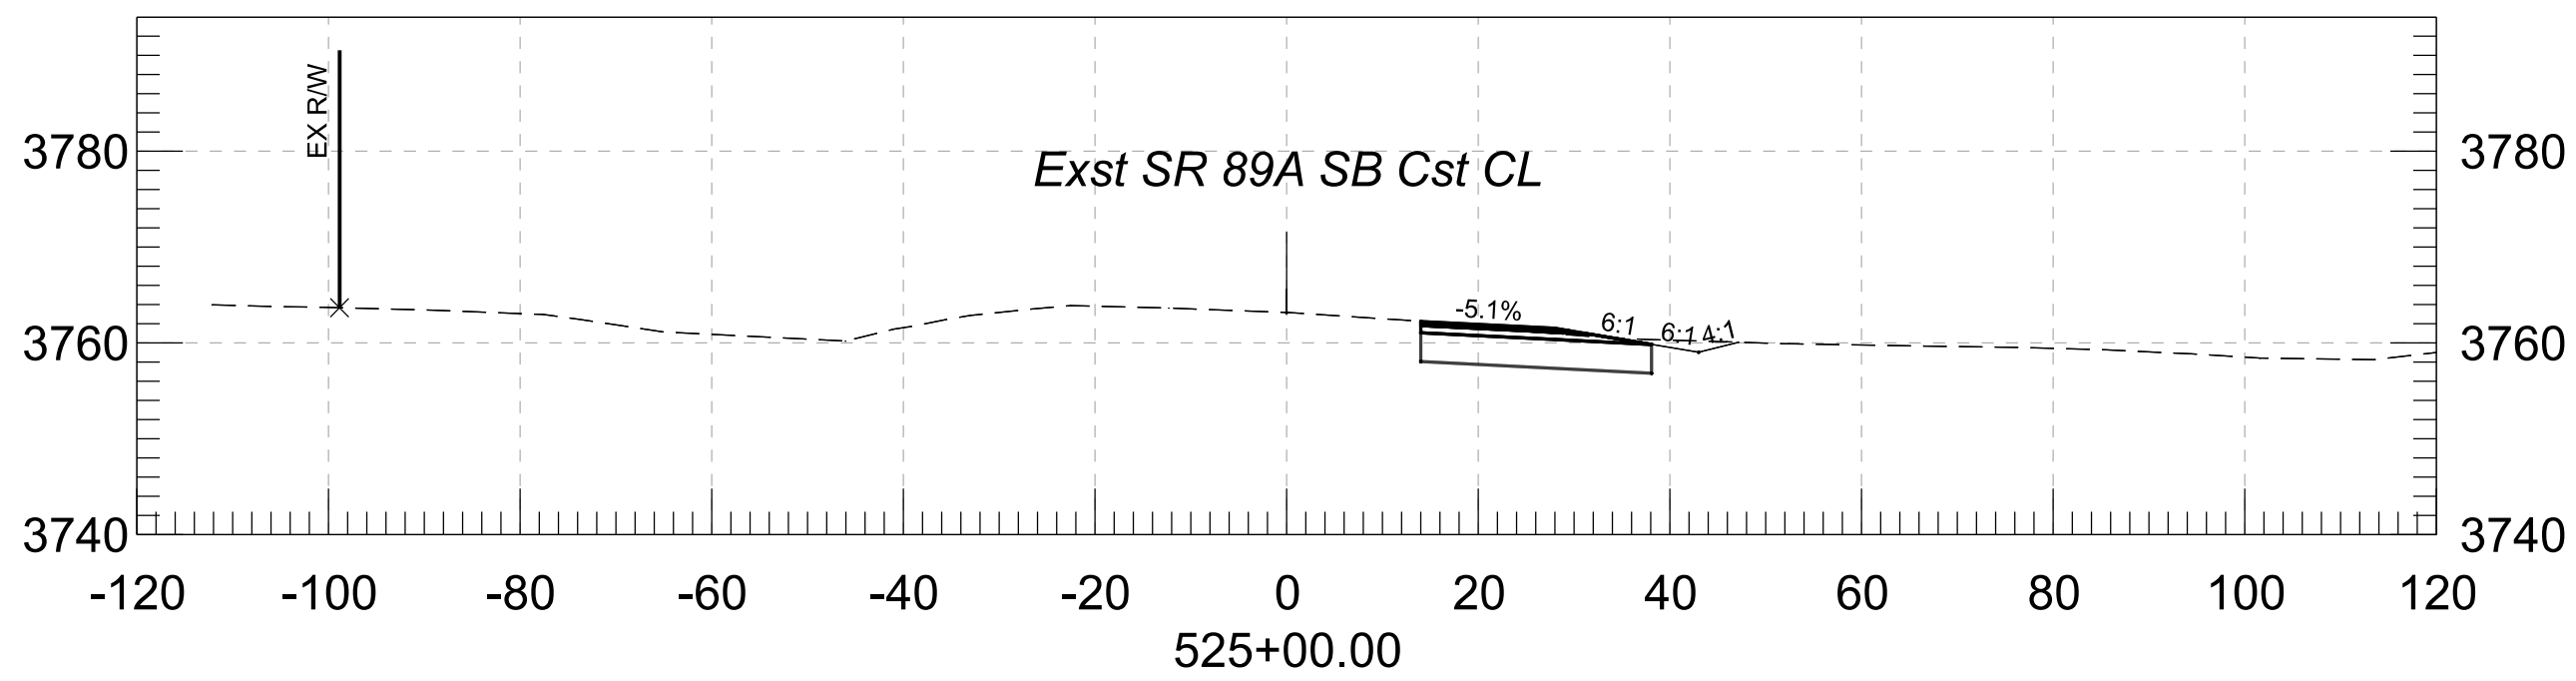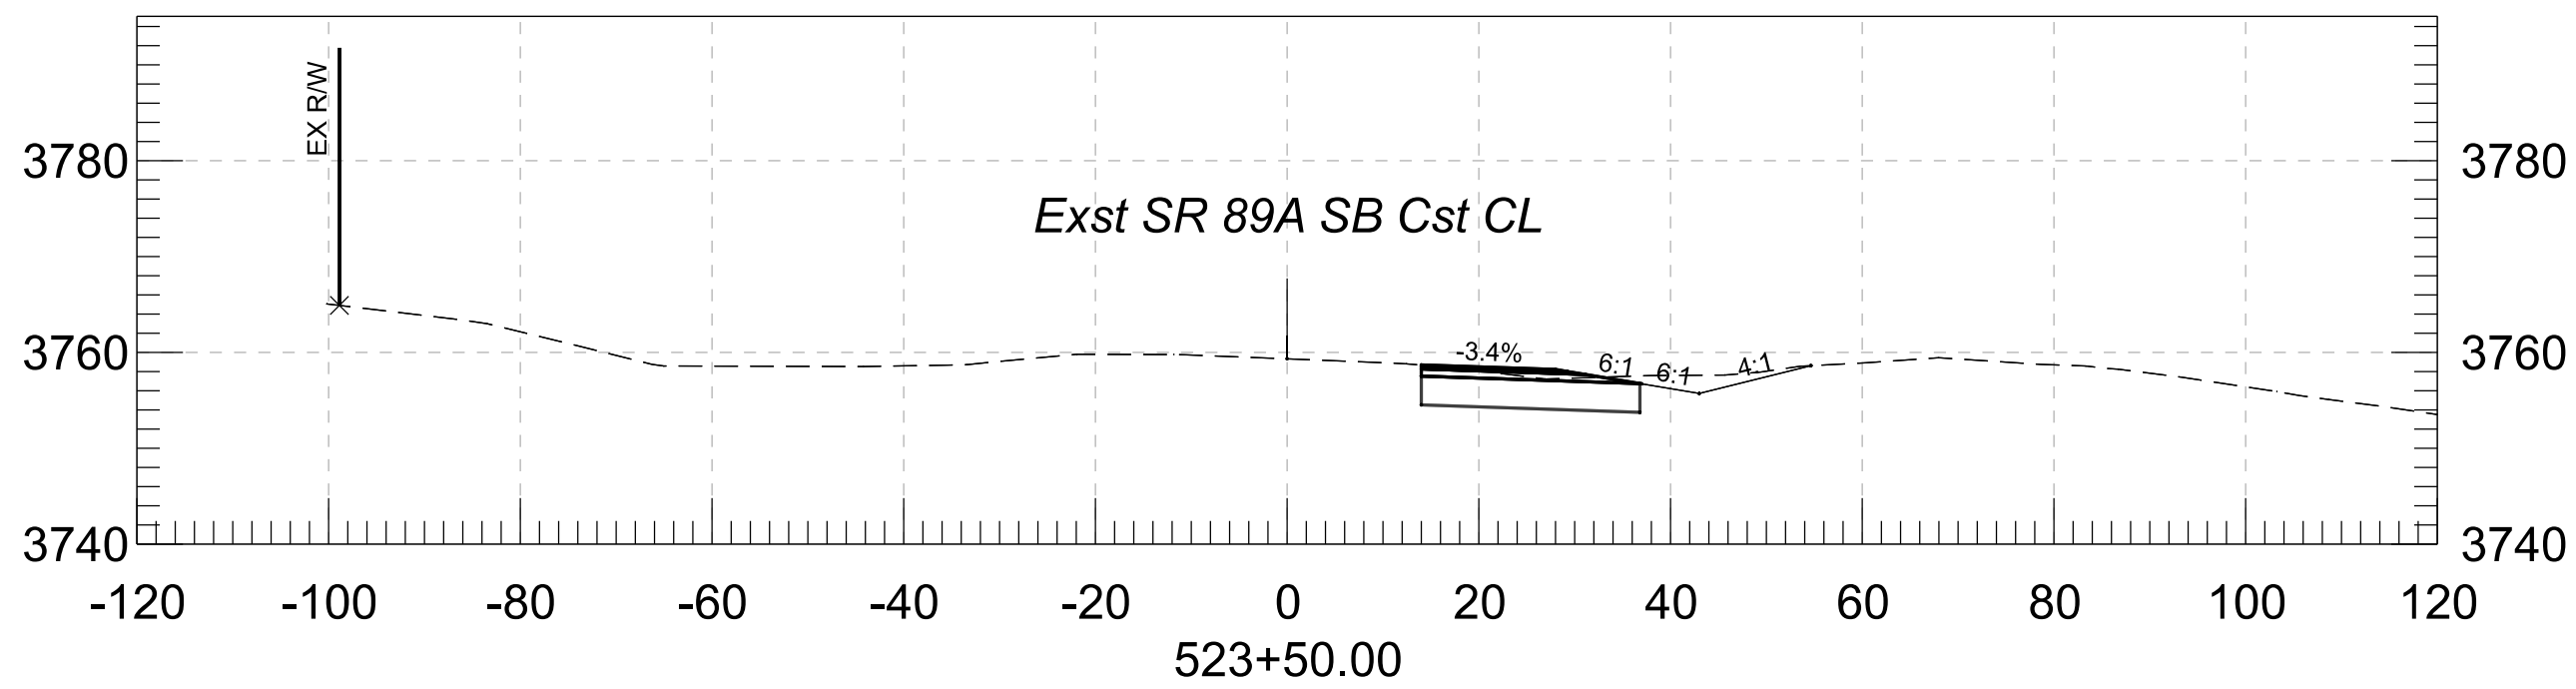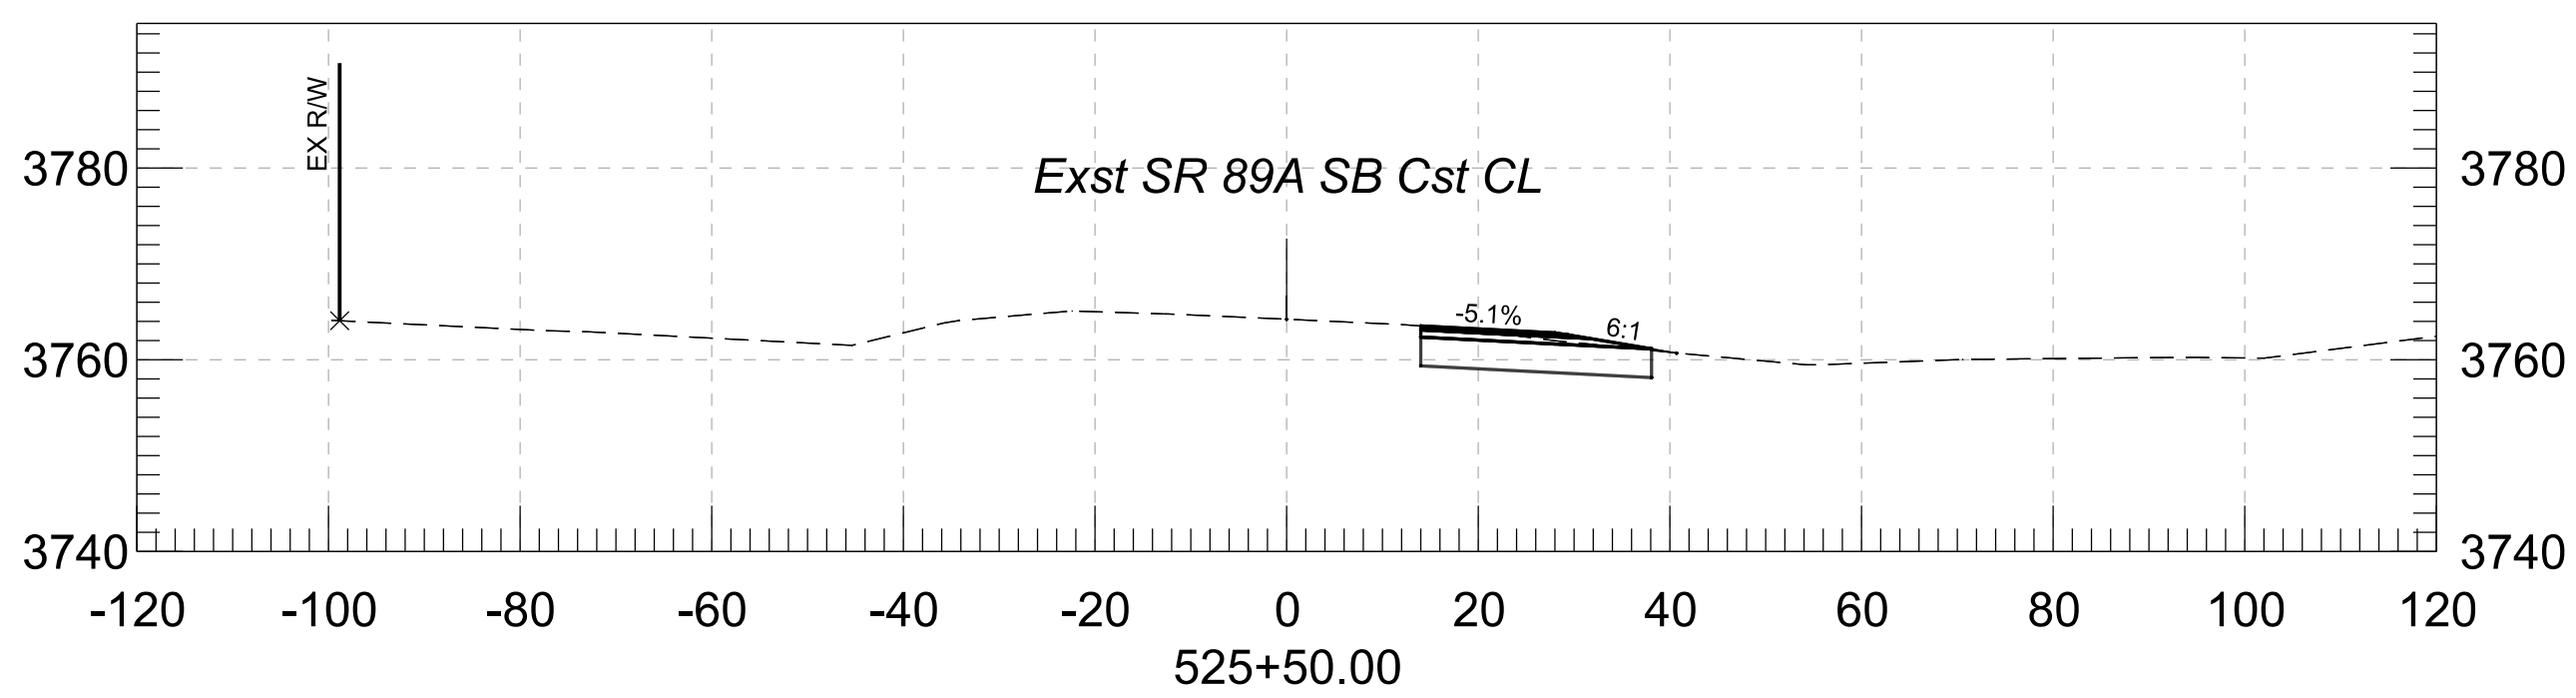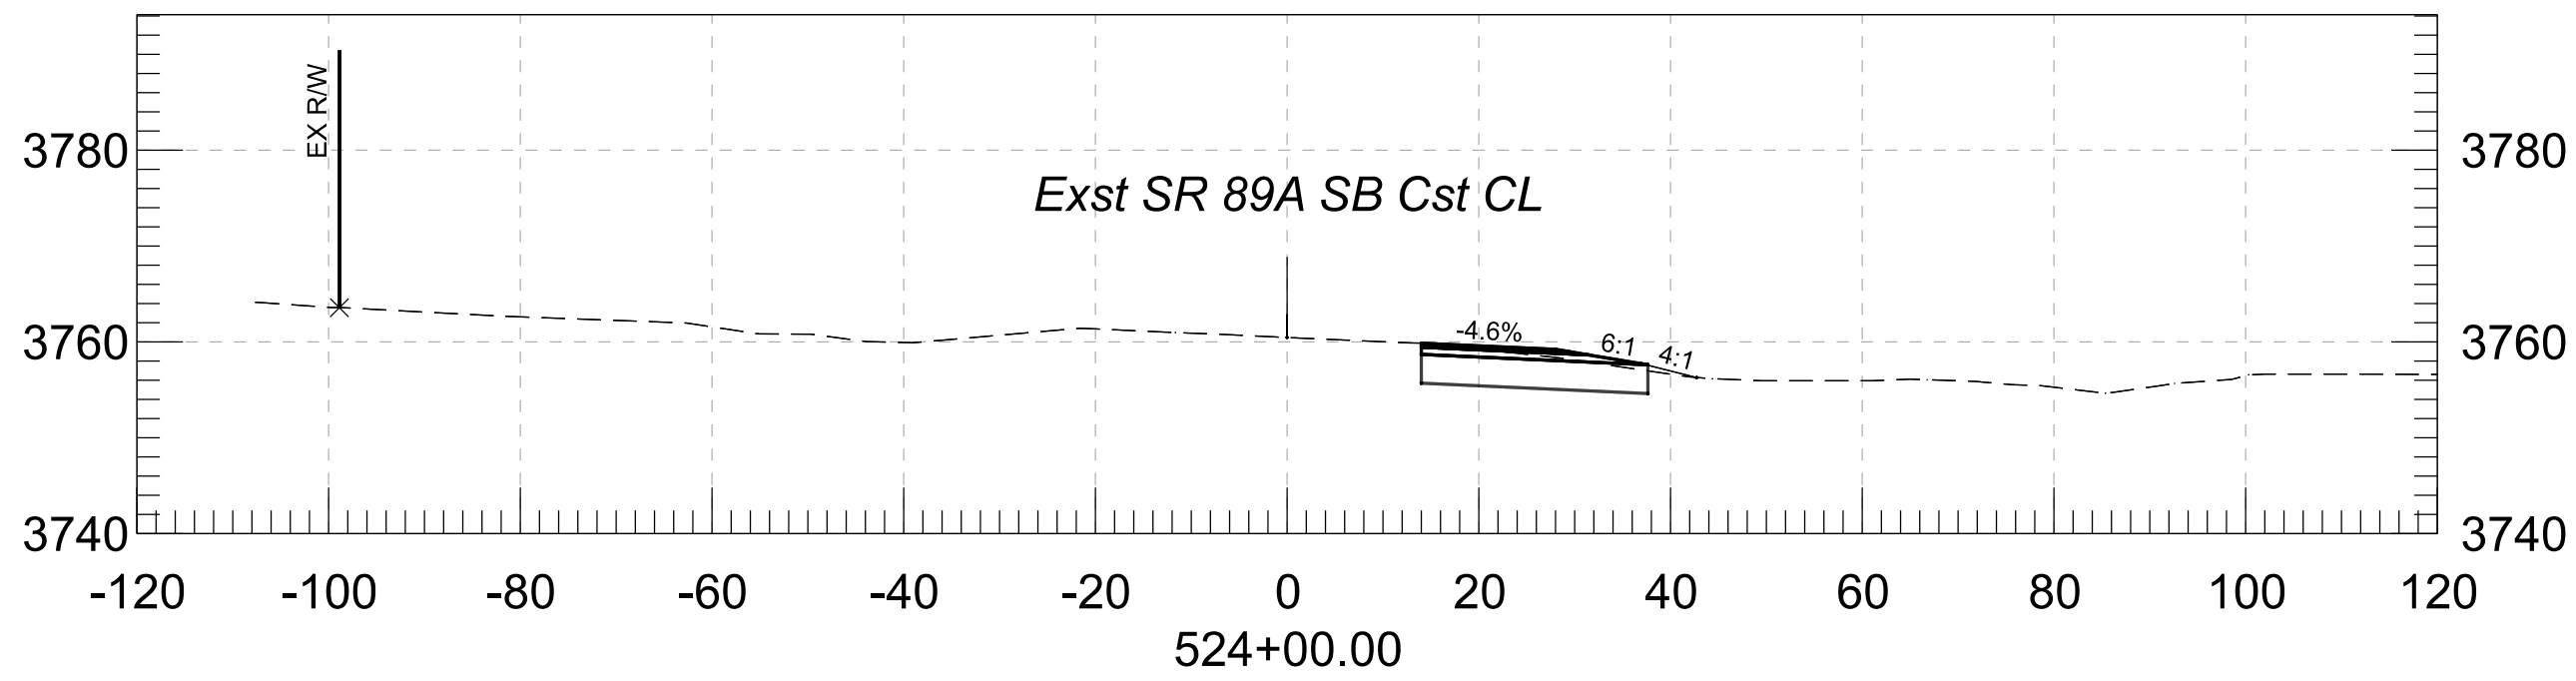






				NAME	DATE	ARIZONA DEPARTMENT OF TRANSPORTATION PROJECT DELIVERY AND OPERATIONS DIVISION ROADWAY DESIGN SERVICES	ROUTE	F.H.W.A. Arizona Division	STATE	PROJECT NO.	FEDERAL ID NO.	SHEET NO.	TOTAL SHEETS	RECORD DRAWING
			DESIGN	ZSZ	07/26		MILEPOST		ARIZ.	089A YV 362	A89-B(225)T			
			DRAWN	RM	07/26			STRUCTURE NO.						
			CHECKED	CML	07/26				TRACS NO.	F0624 01C				
			 Stanley Consultants INC.				3133 East Camelback Road, Suite 100 Phoenix, Arizona 85016 Phone 602. 333-2200				CROSS SECTION			

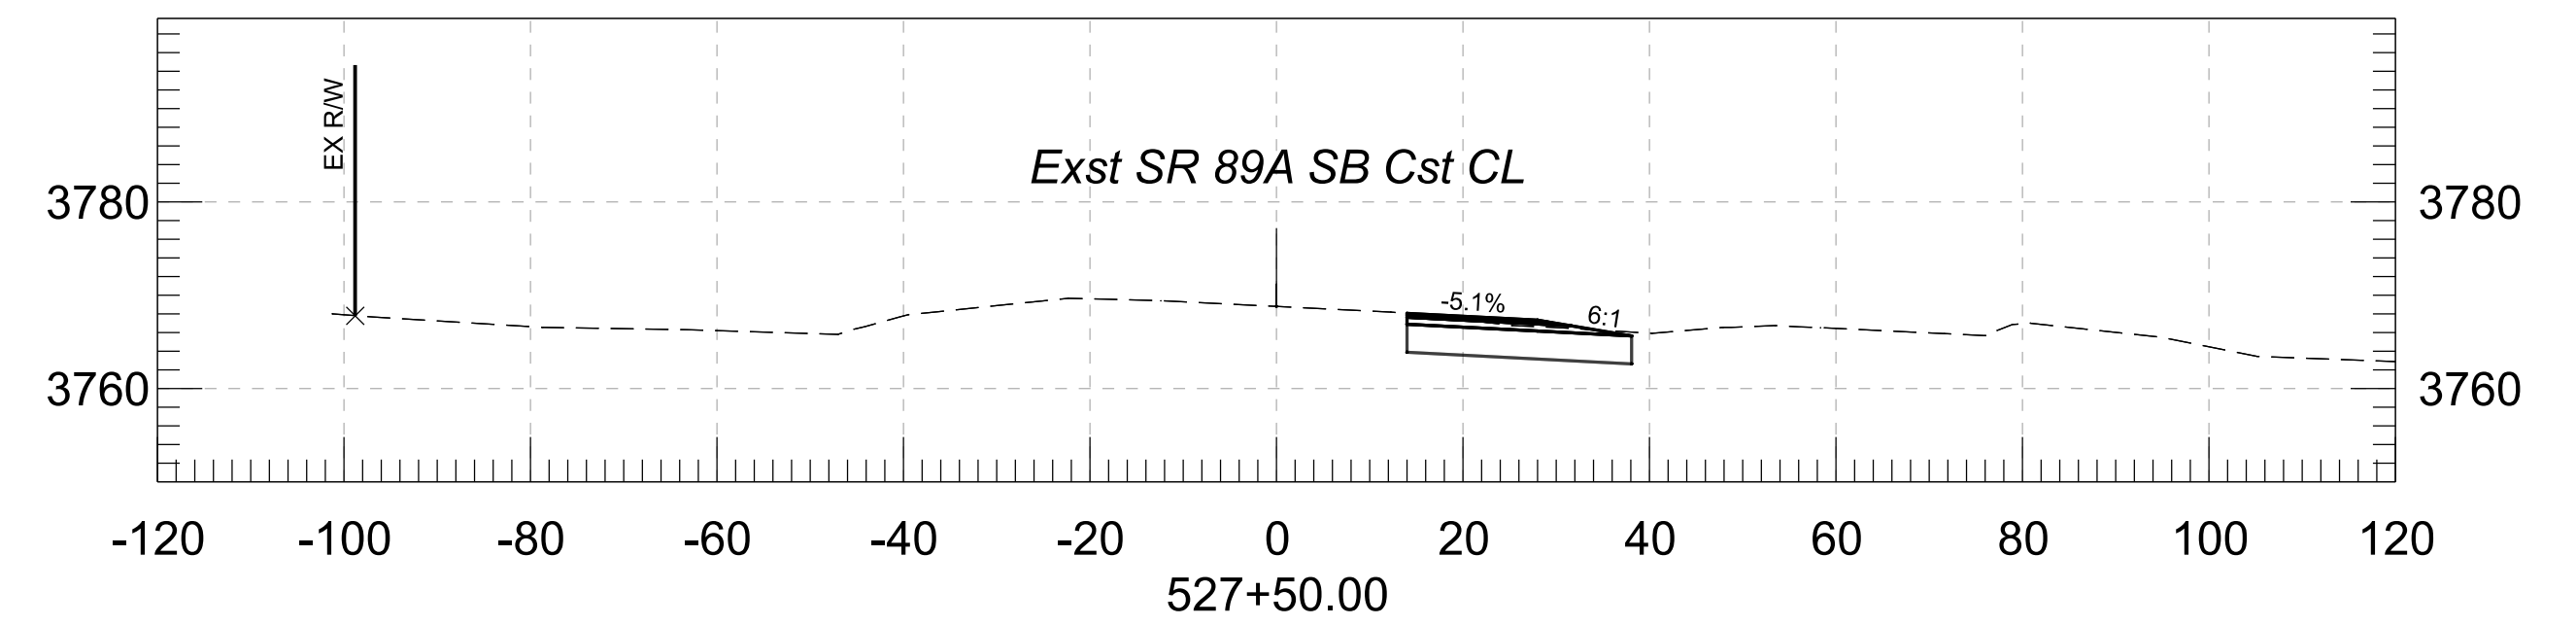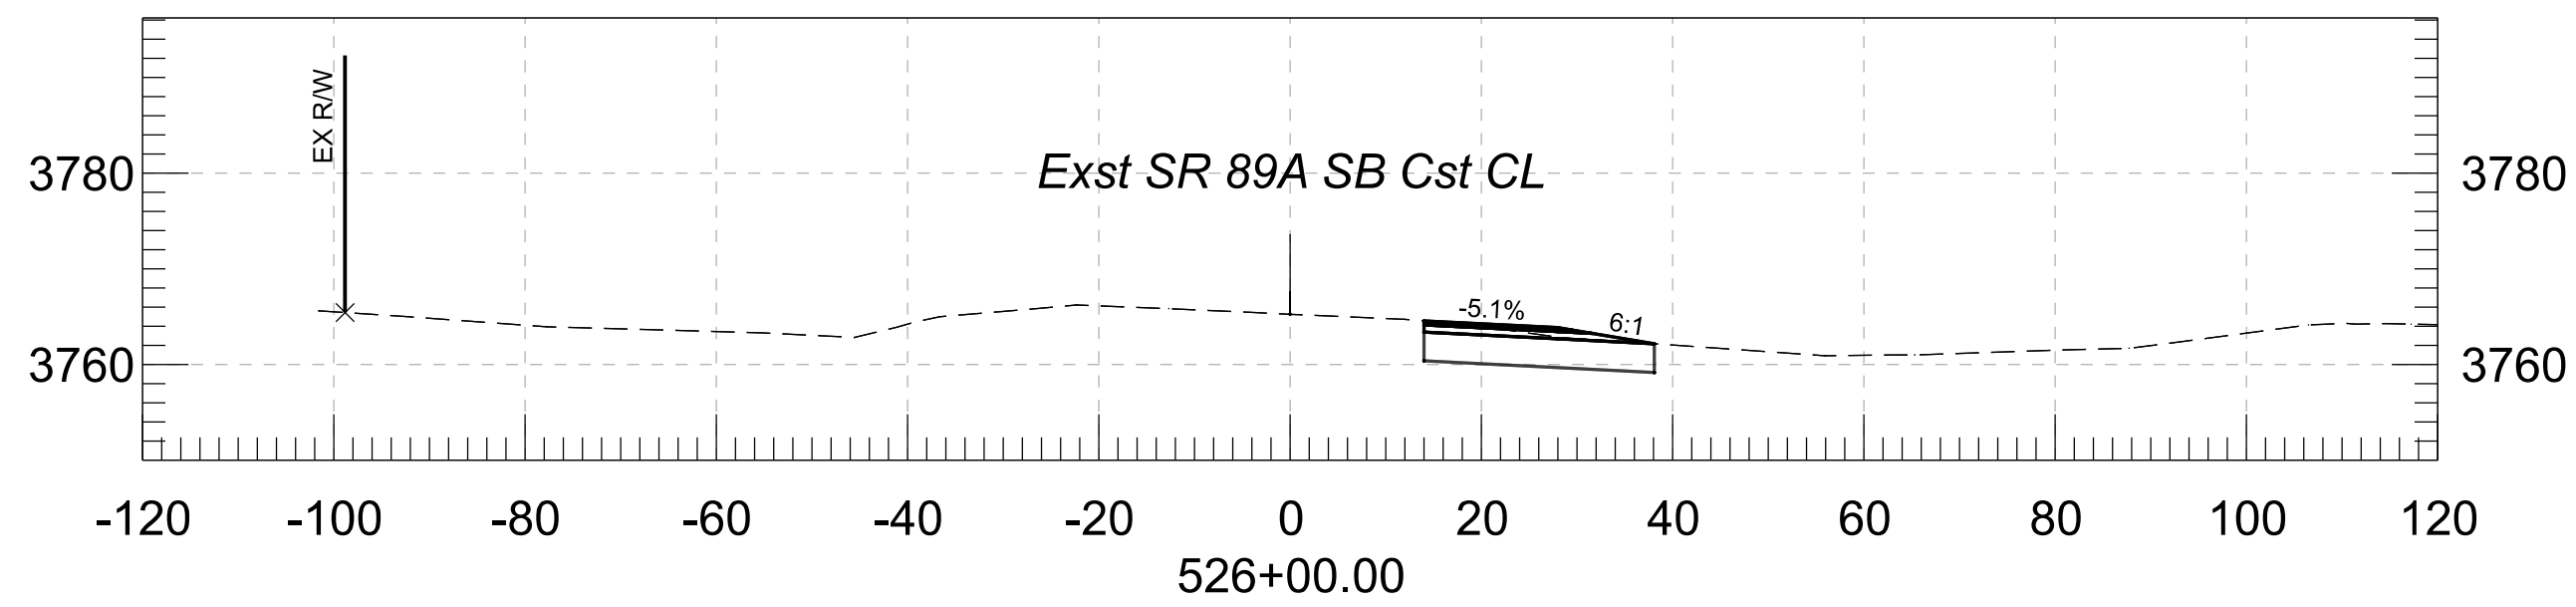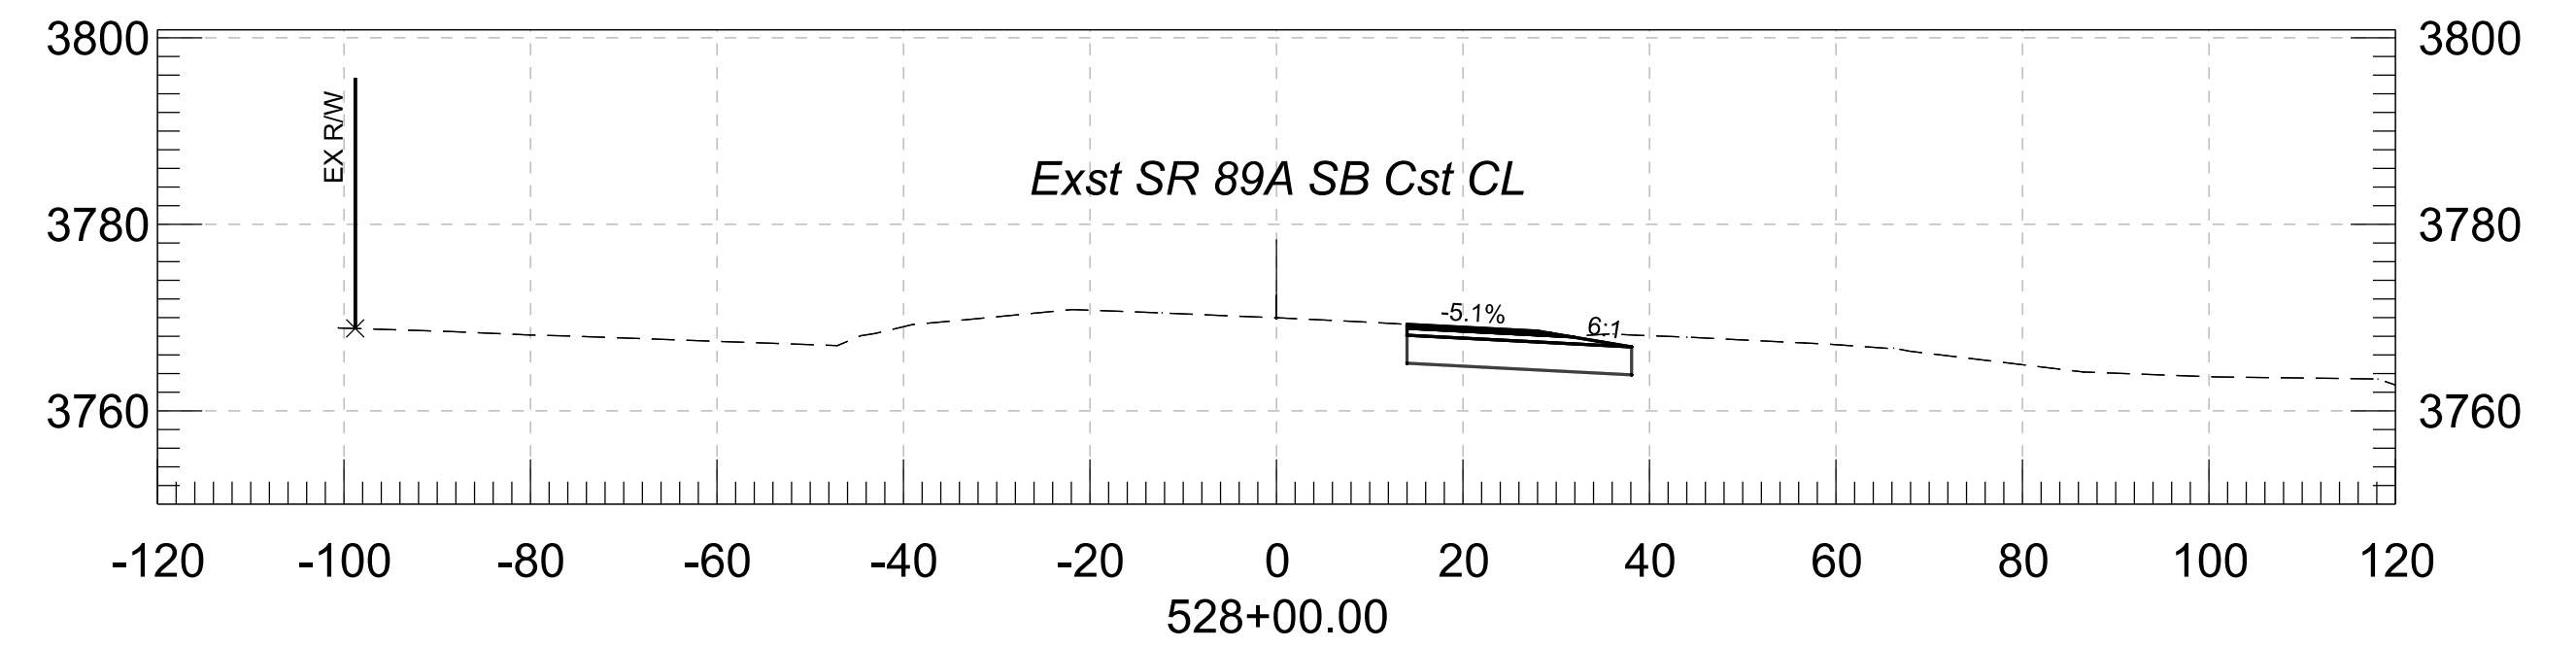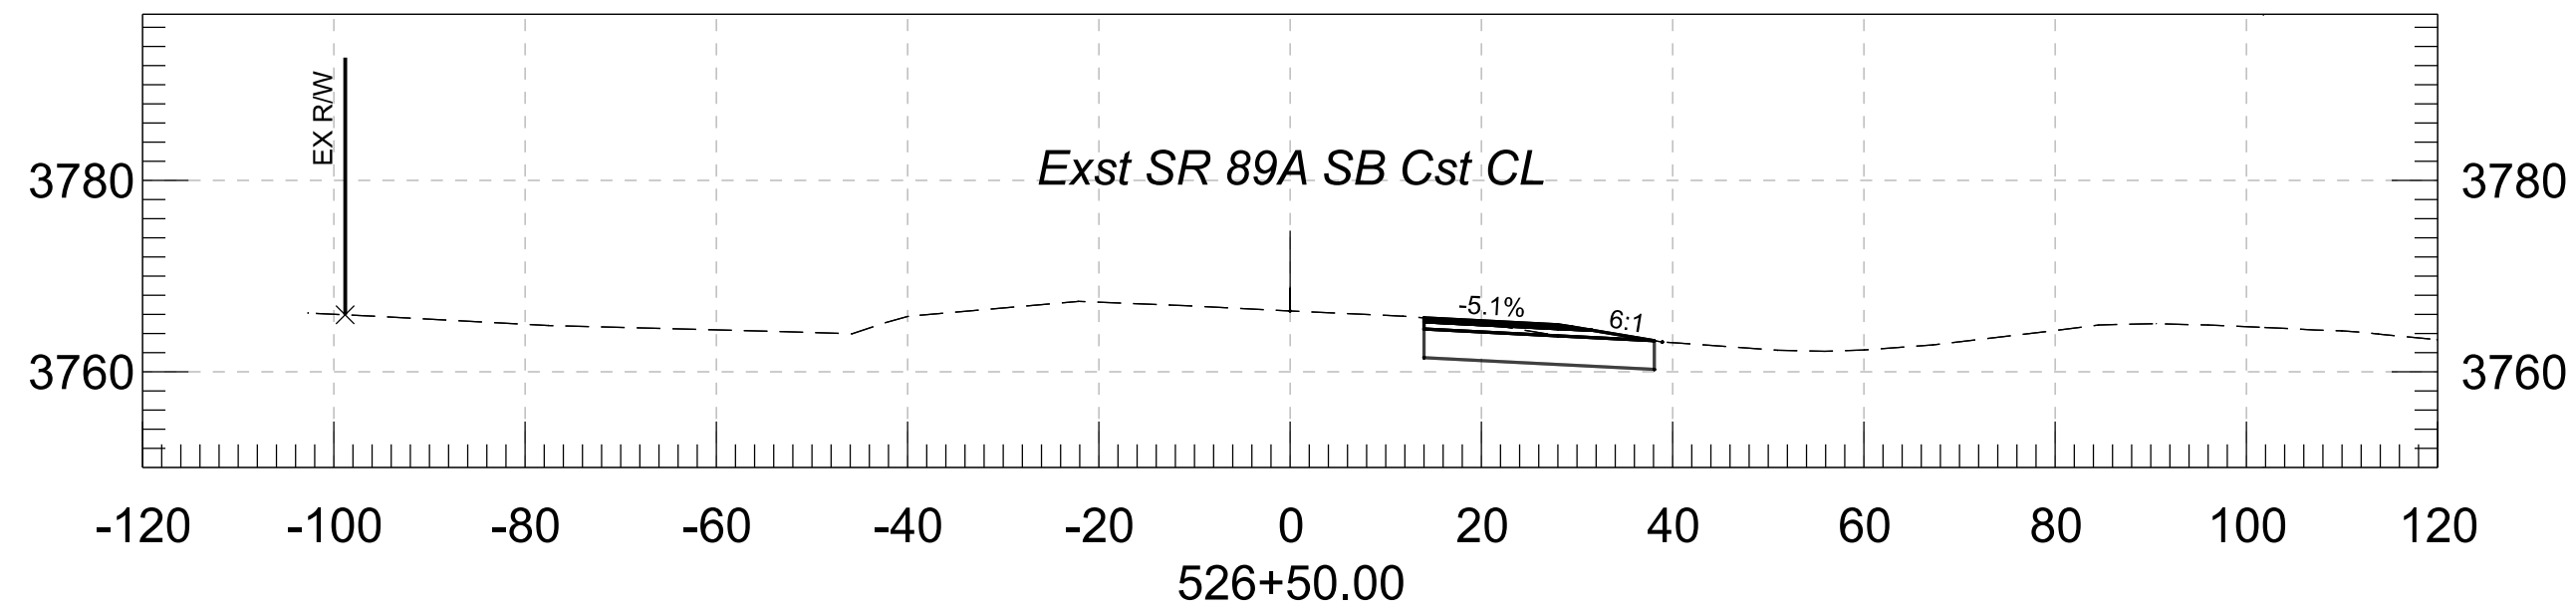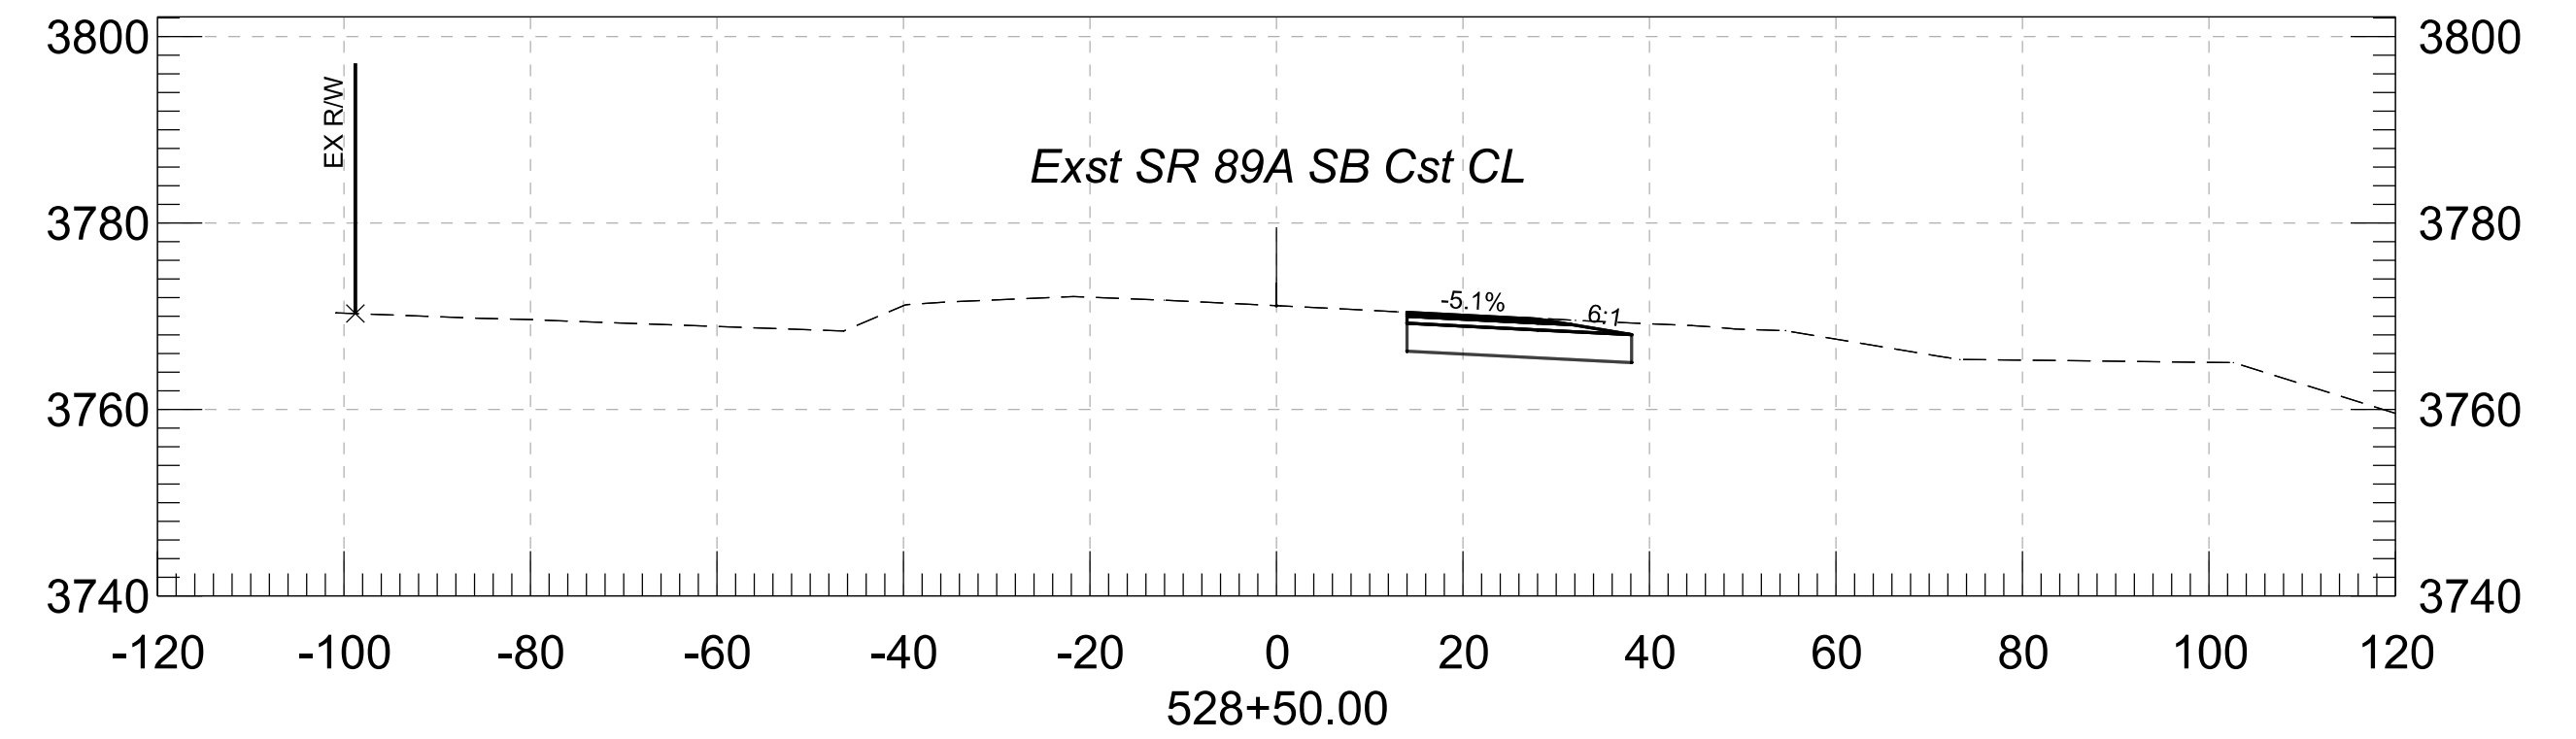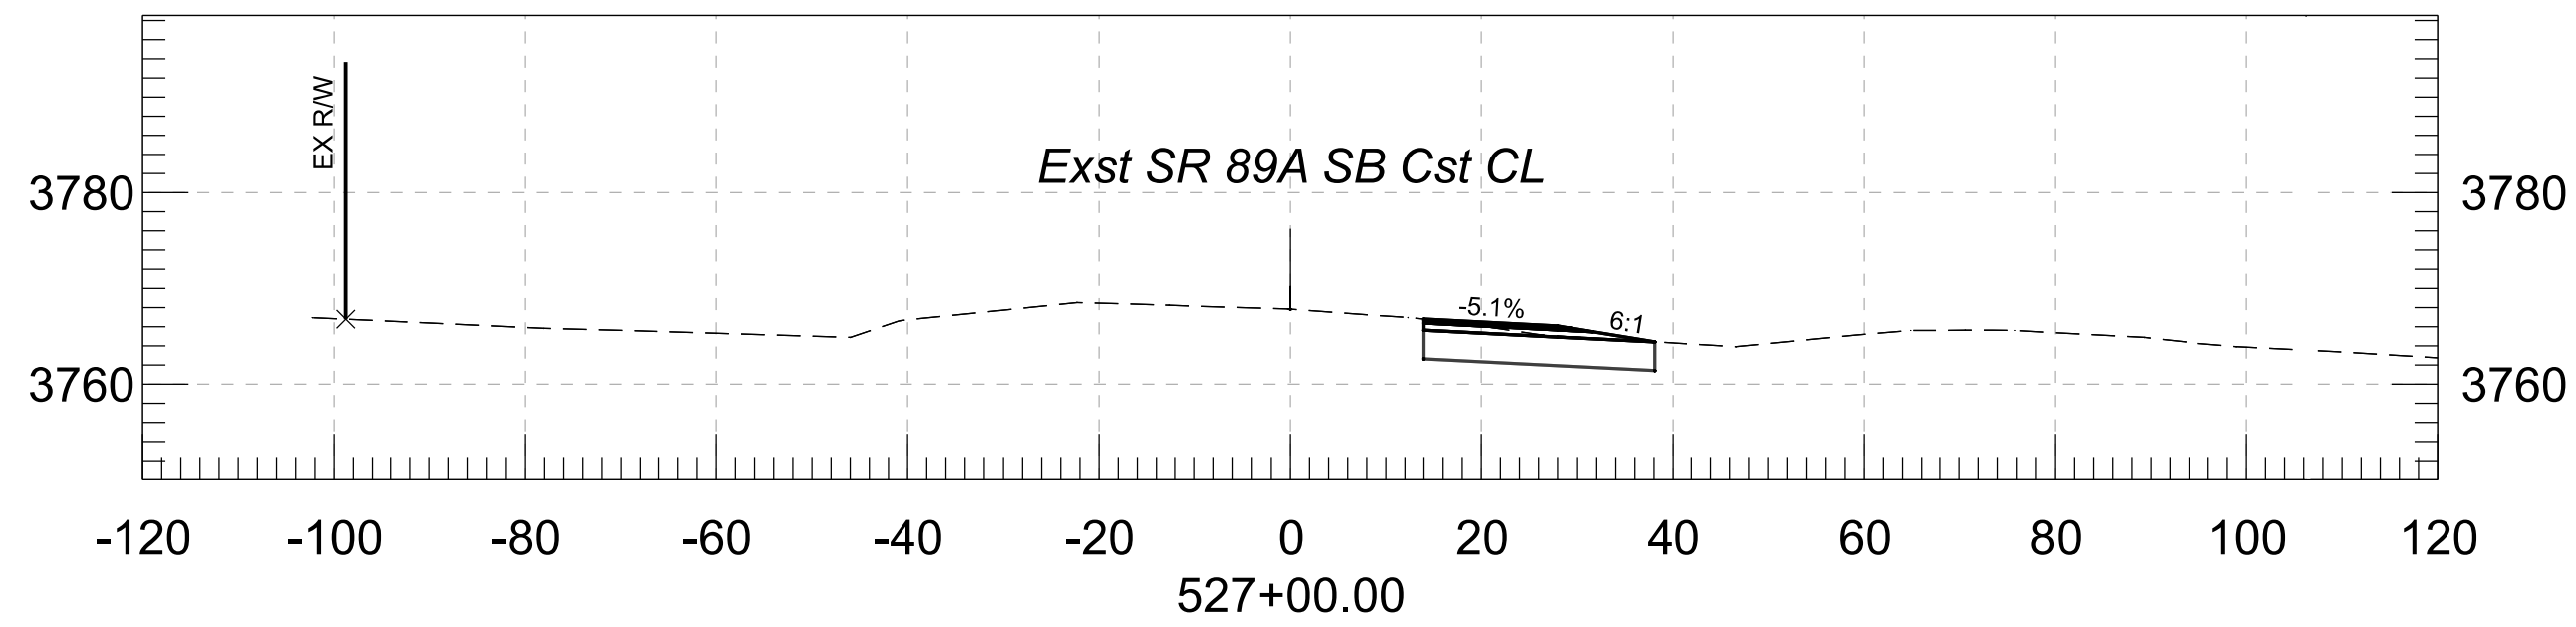



				NAME	DATE	ARIZONA DEPARTMENT OF TRANSPORTATION PROJECT DELIVERY AND OPERATIONS DIVISION ROADWAY DESIGN SERVICES	ROUTE	F.H.W.A. Arizona Division	STATE ARIZ.	PROJECT NO.	FEDERAL ID NO.	SHEET NO.	TOTAL SHEETS	RECORD DRAWING
			DESIGN	ZSZ	07/26					089A YV 362	A89-B(225)T			
			DRAWN	RM	07/26									
			CHECKED	CML	07/26									
			 3133 East Camelback Road, Suite 100 Phoenix, Arizona 85016 Phone: 602.335-2200				CROSS SECTION				SR 89A AT PAGE SPRINGS ROAD			
							TRACS NO. F0624 01C				___ OF ___			

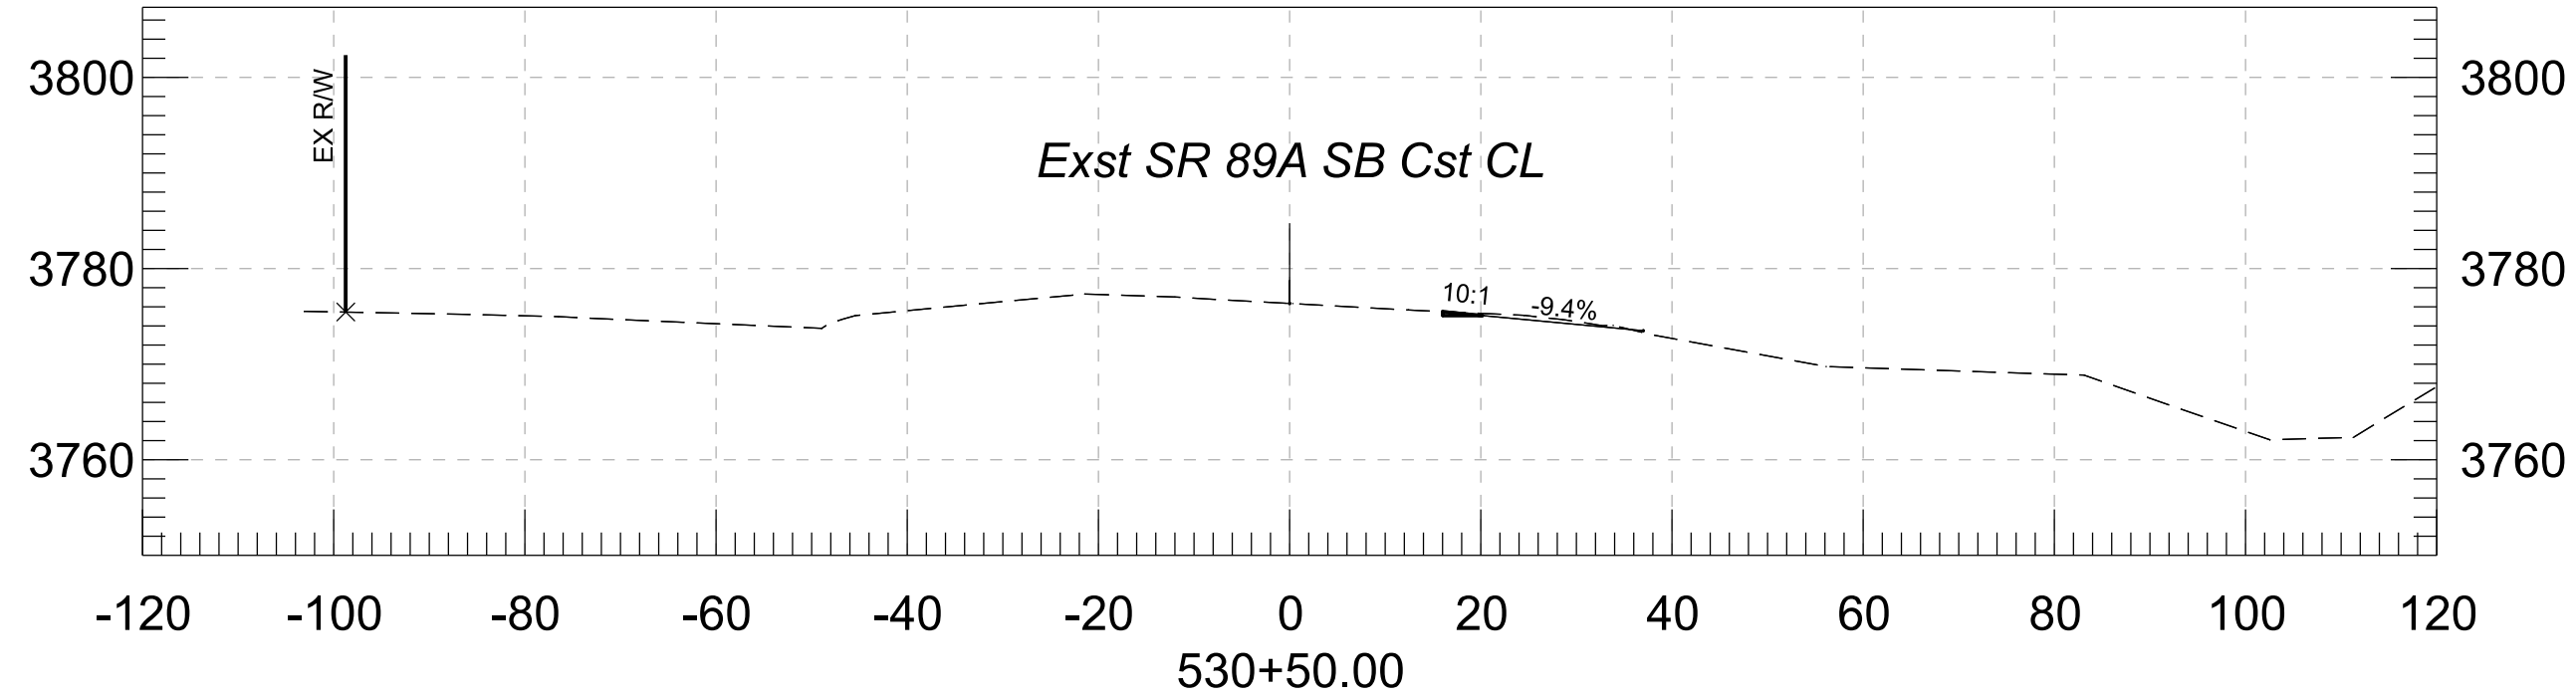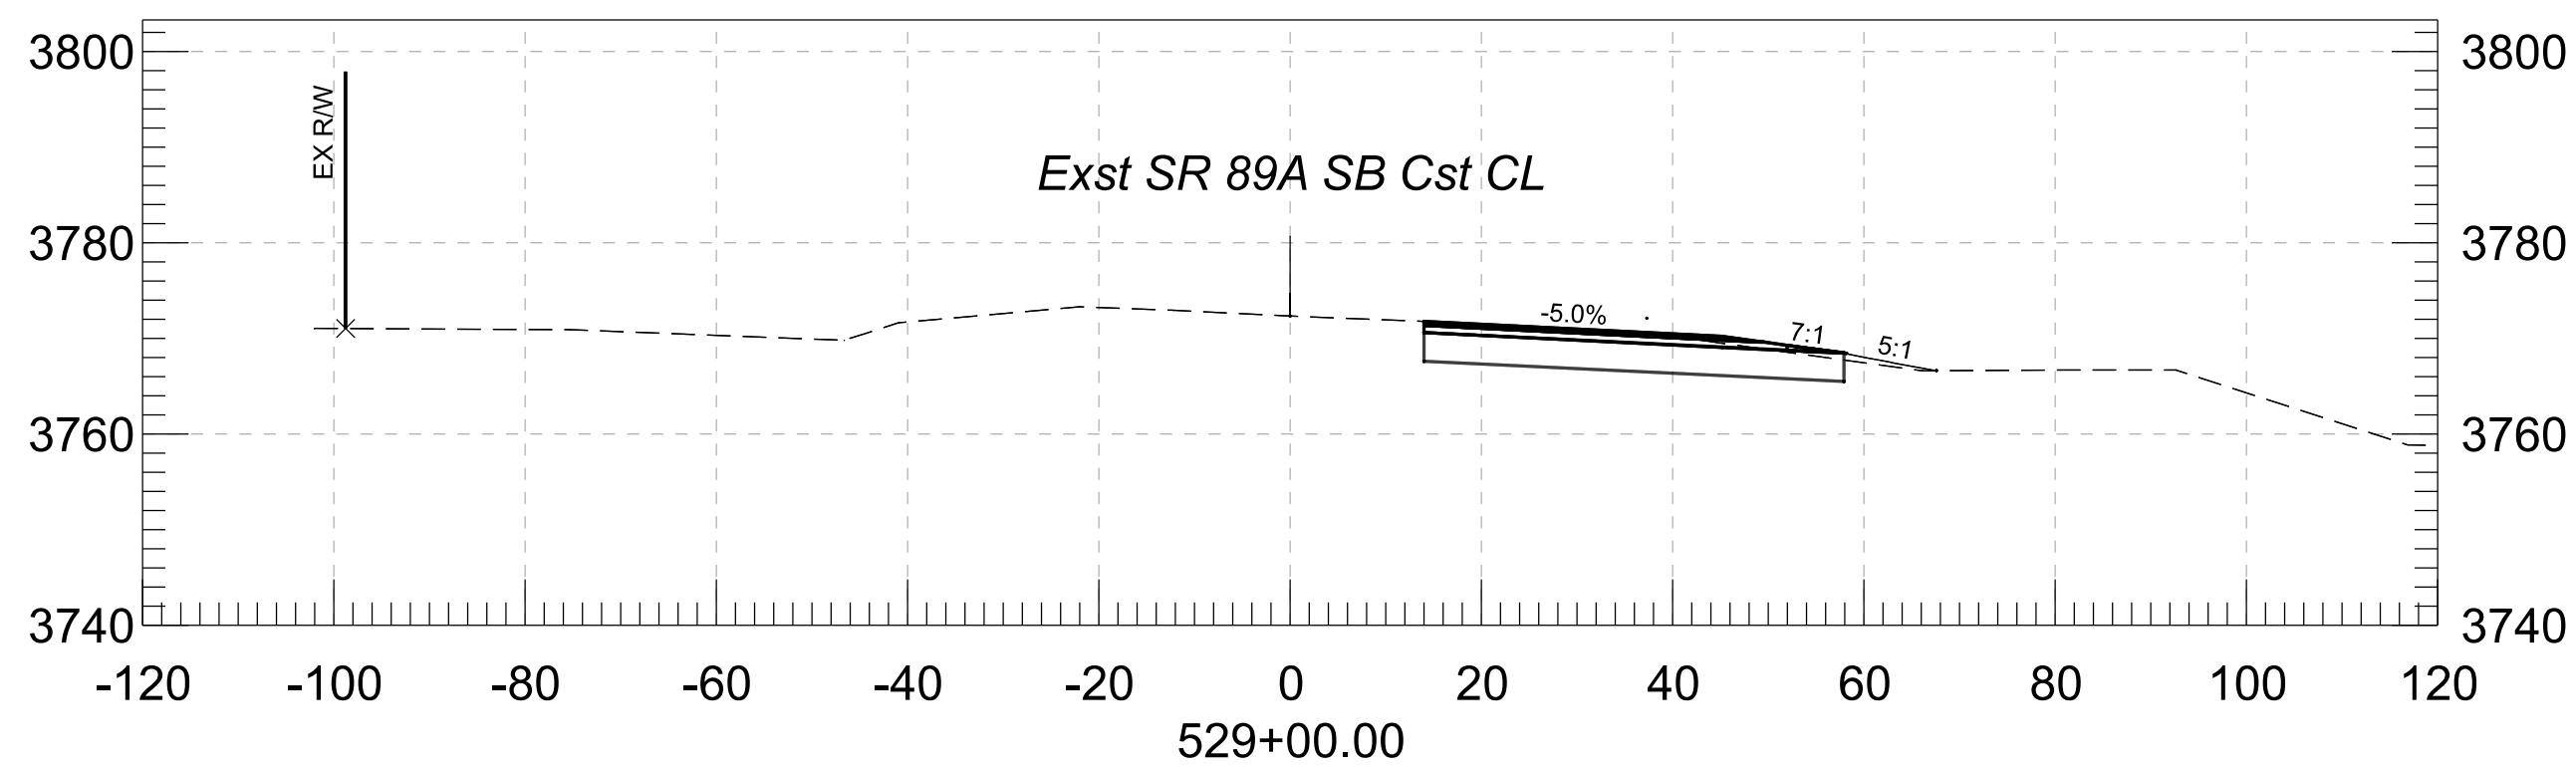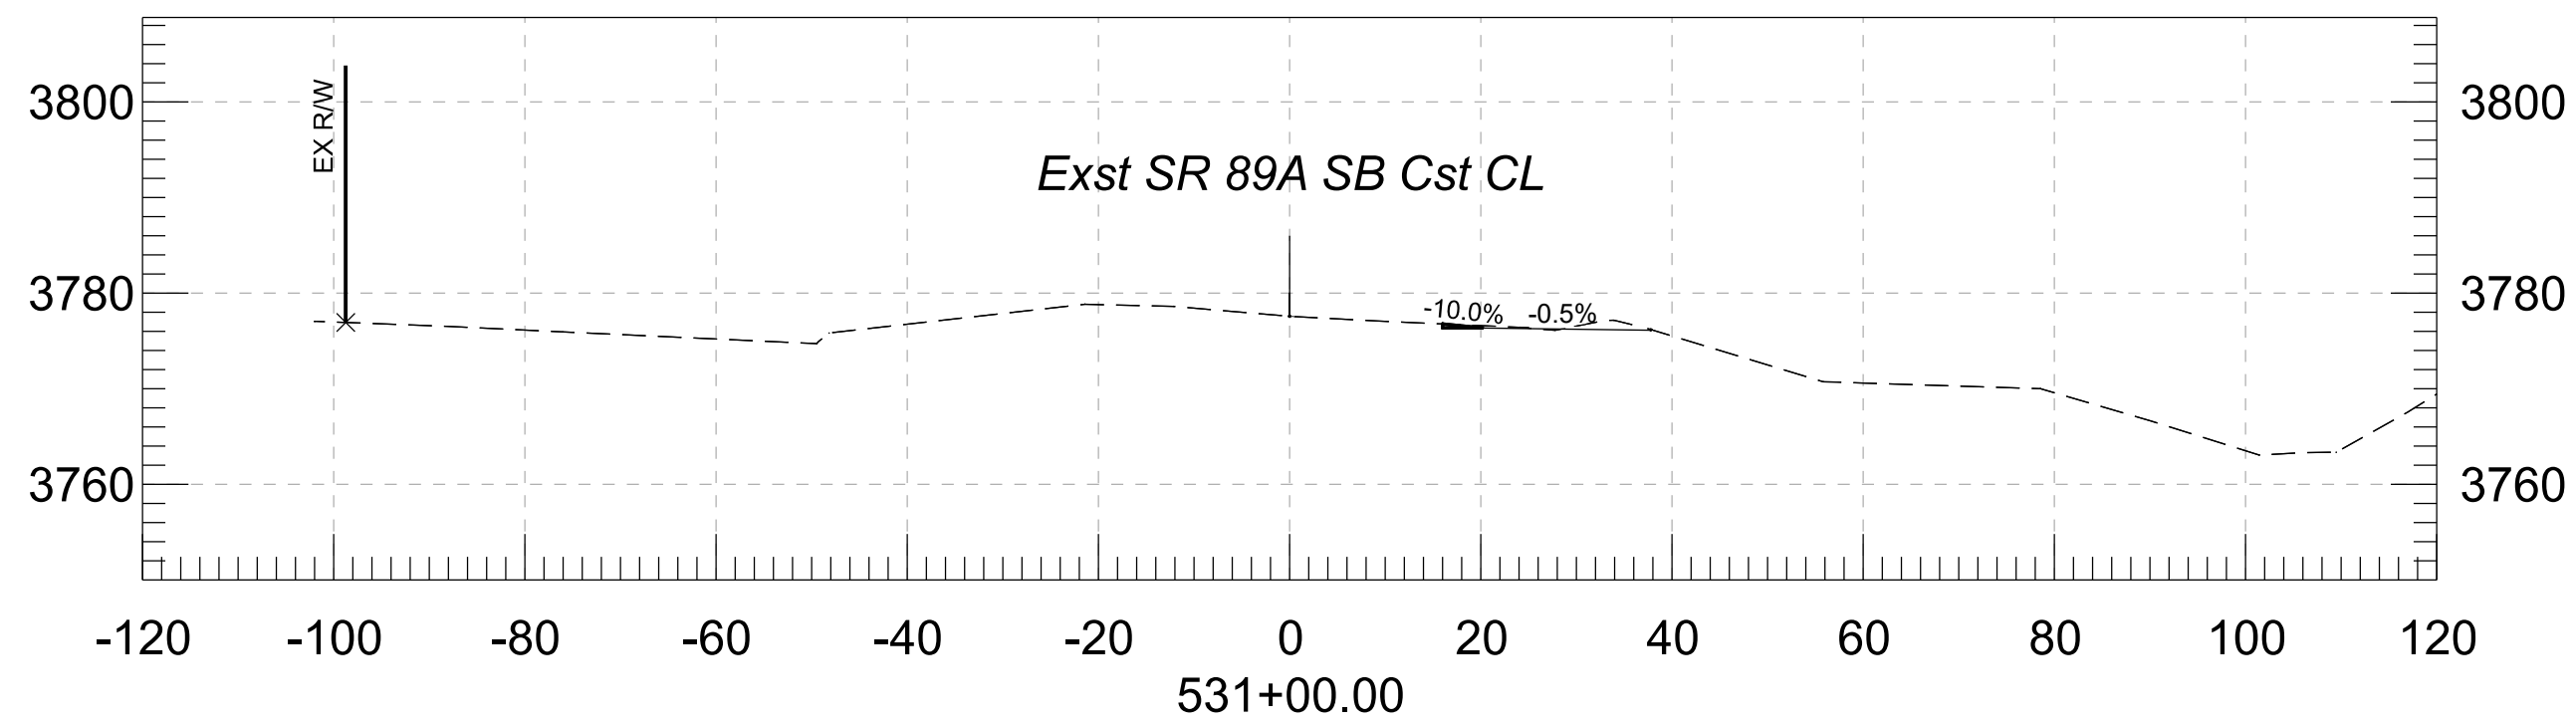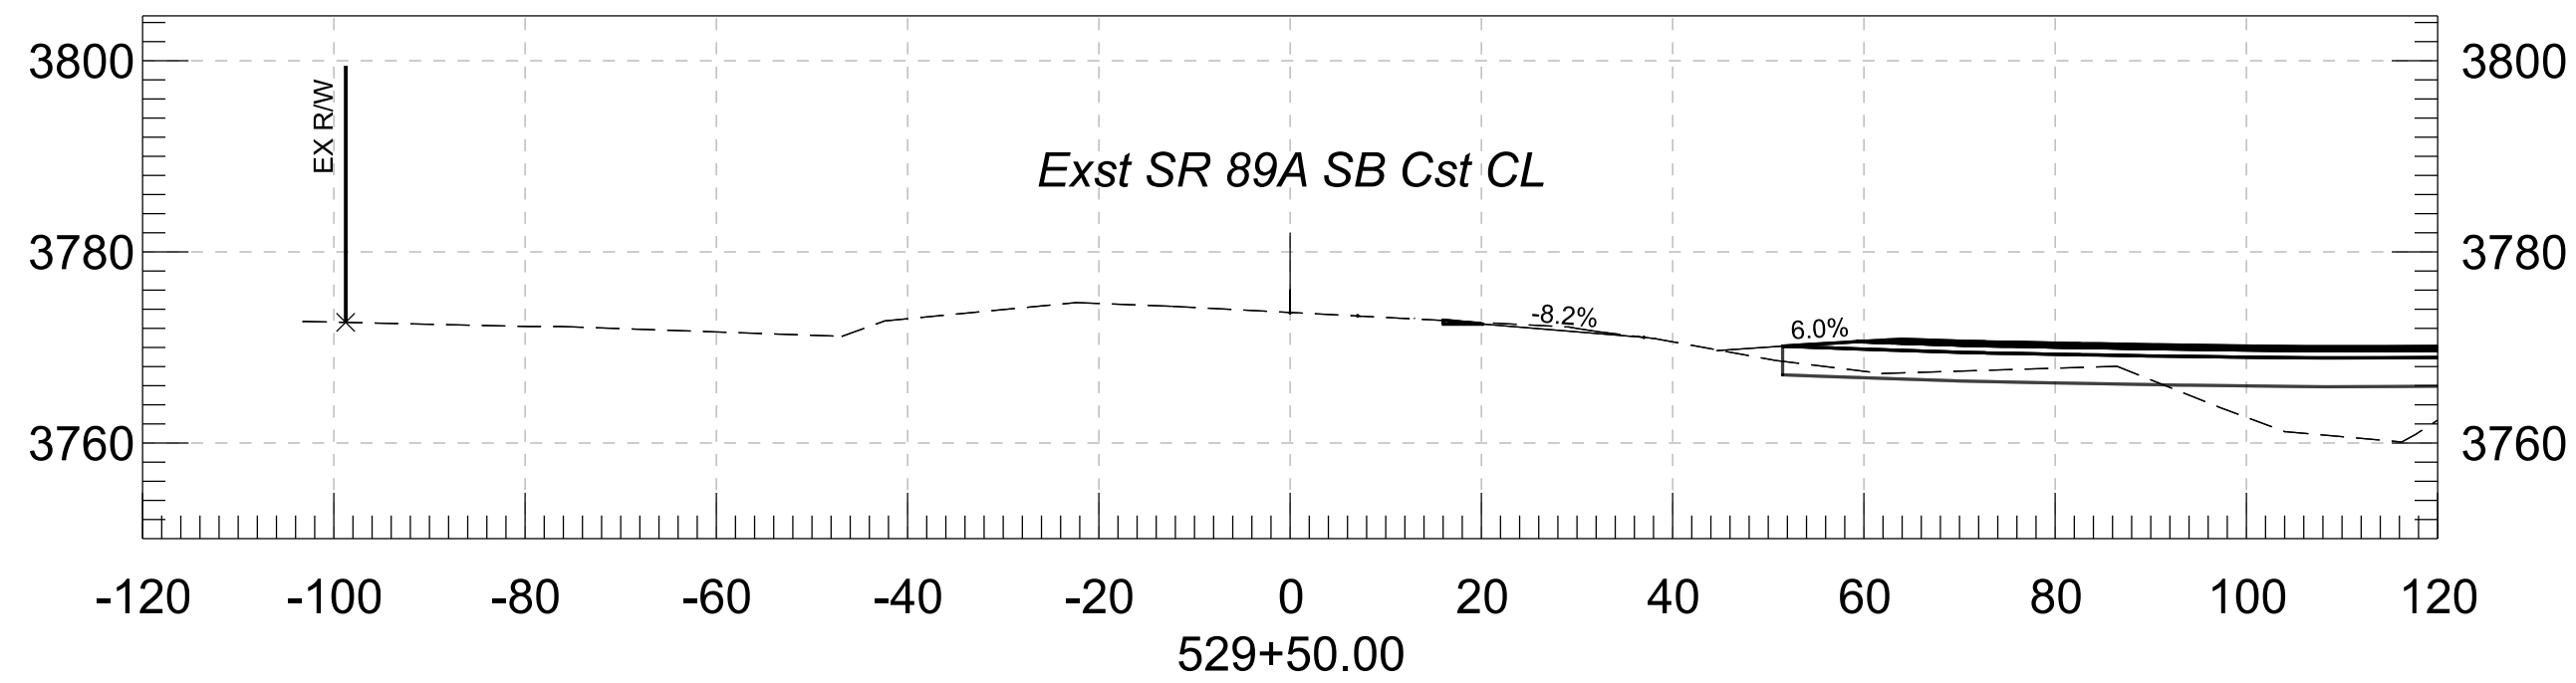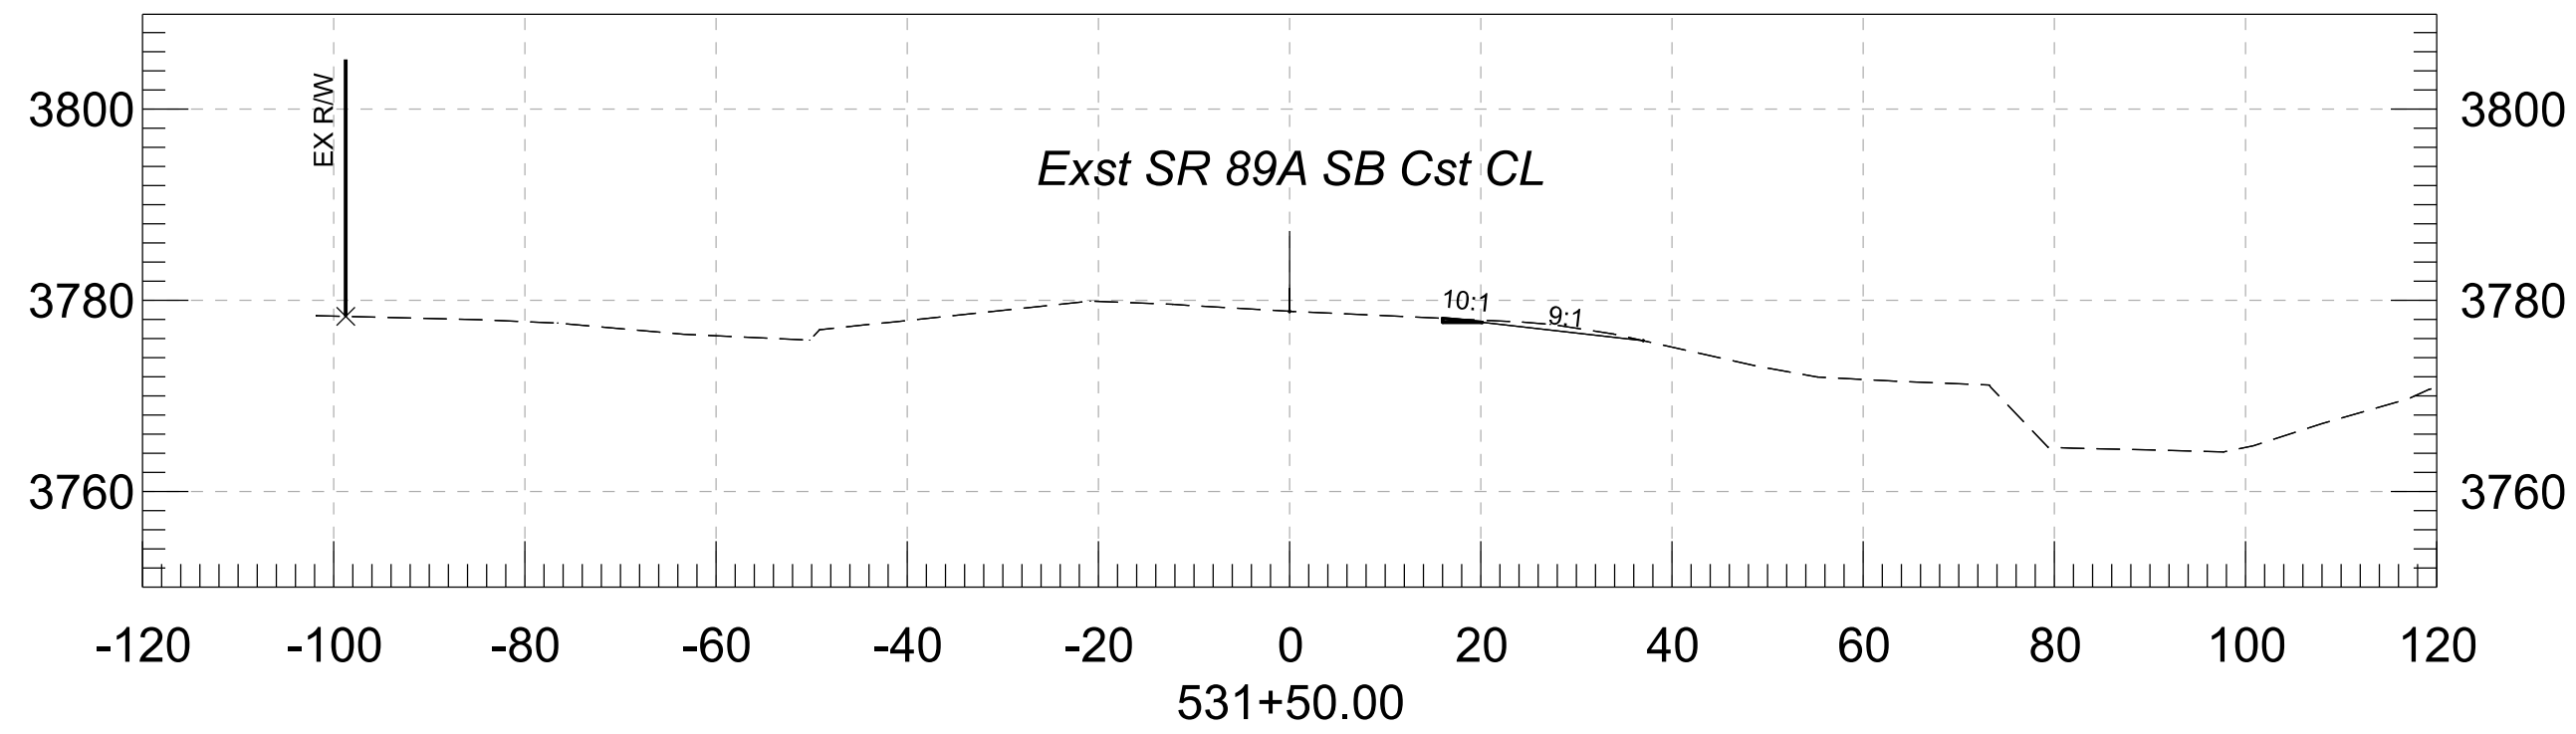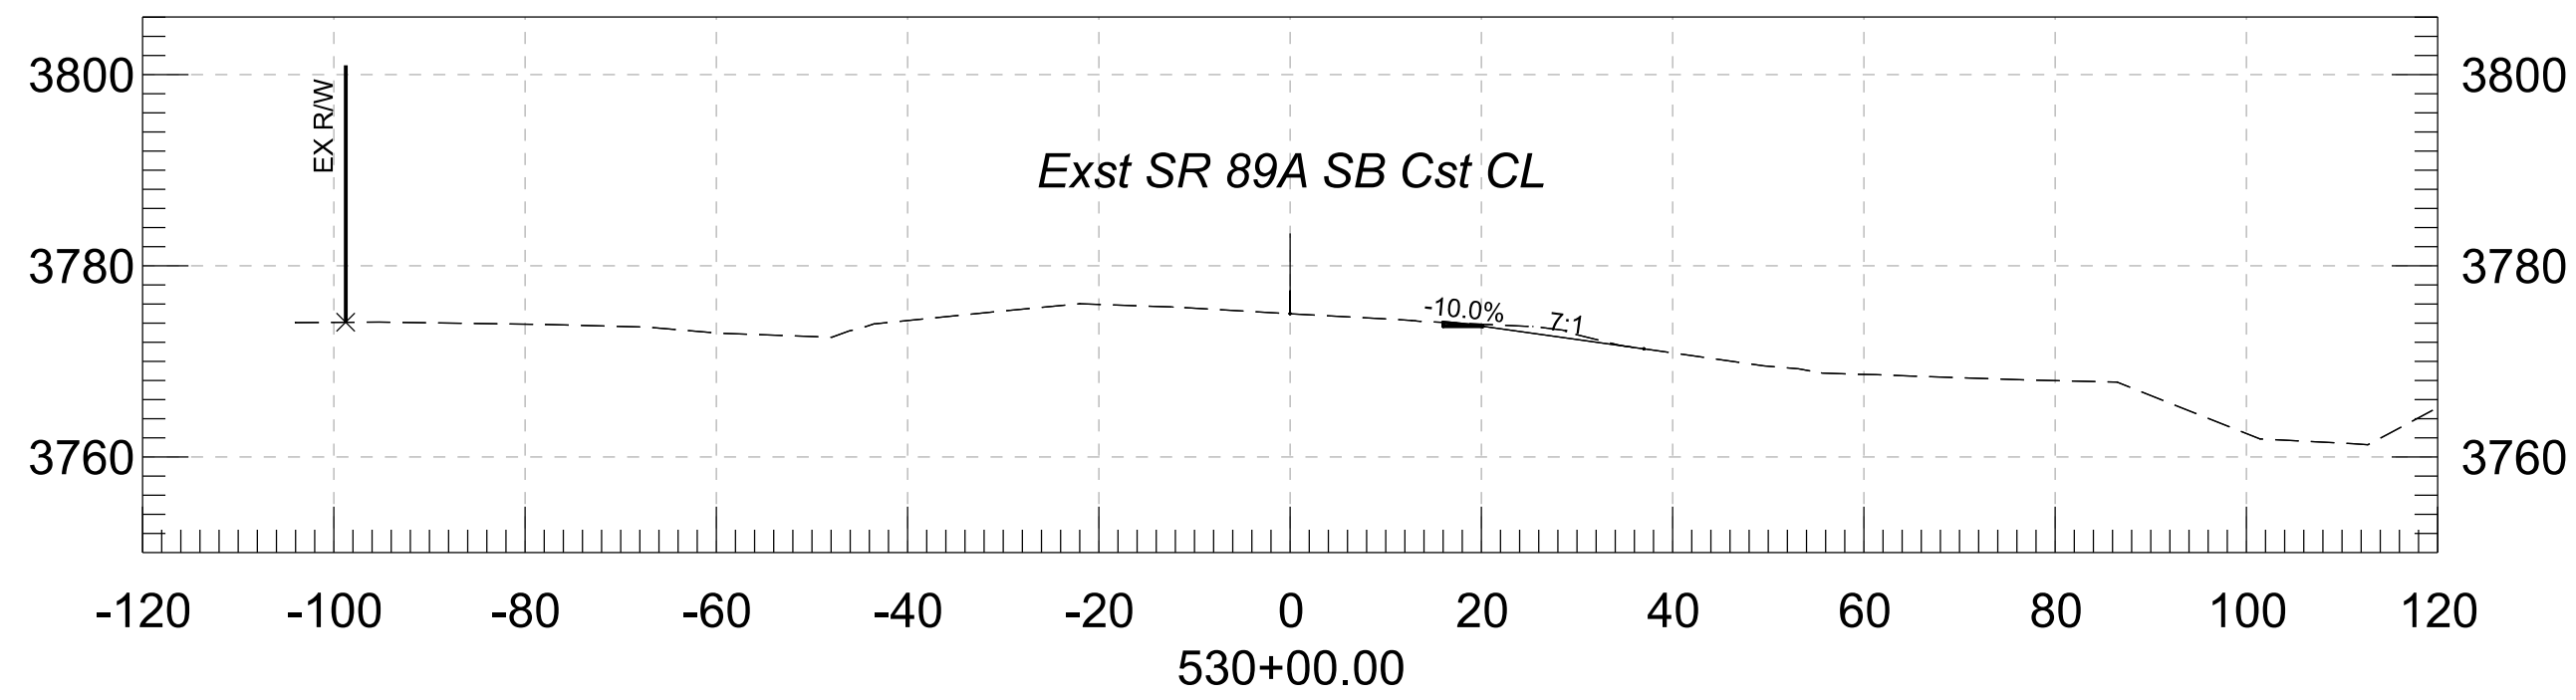







				NAME	DATE	ARIZONA DEPARTMENT OF TRANSPORTATION PROJECT DELIVERY AND OPERATIONS DIVISION ROADWAY DESIGN SERVICES	ROUTE	F.H.W.A. Arizona Division	STATE ARIZ.	PROJECT NO.	FEDERAL ID NO.	SHEET NO.	TOTAL SHEETS	RECORD DRAWING
			DESIGN	ZSZ	07/26					089A YV 362	A89-B(225)T			
			DRAWN	RM	07/26									
			CHECKED	CML	07/26									
			 Stanley Consultants INC.				3131 East Camelback Road, Suite 100 Phoenix, Arizona 85016 Phone 602.333-2000			CROSS SECTION		LOCATION SR 89A AT PAGE SPRINGS ROAD		
							TRACS NO. F0624 01C					___ OF ___		

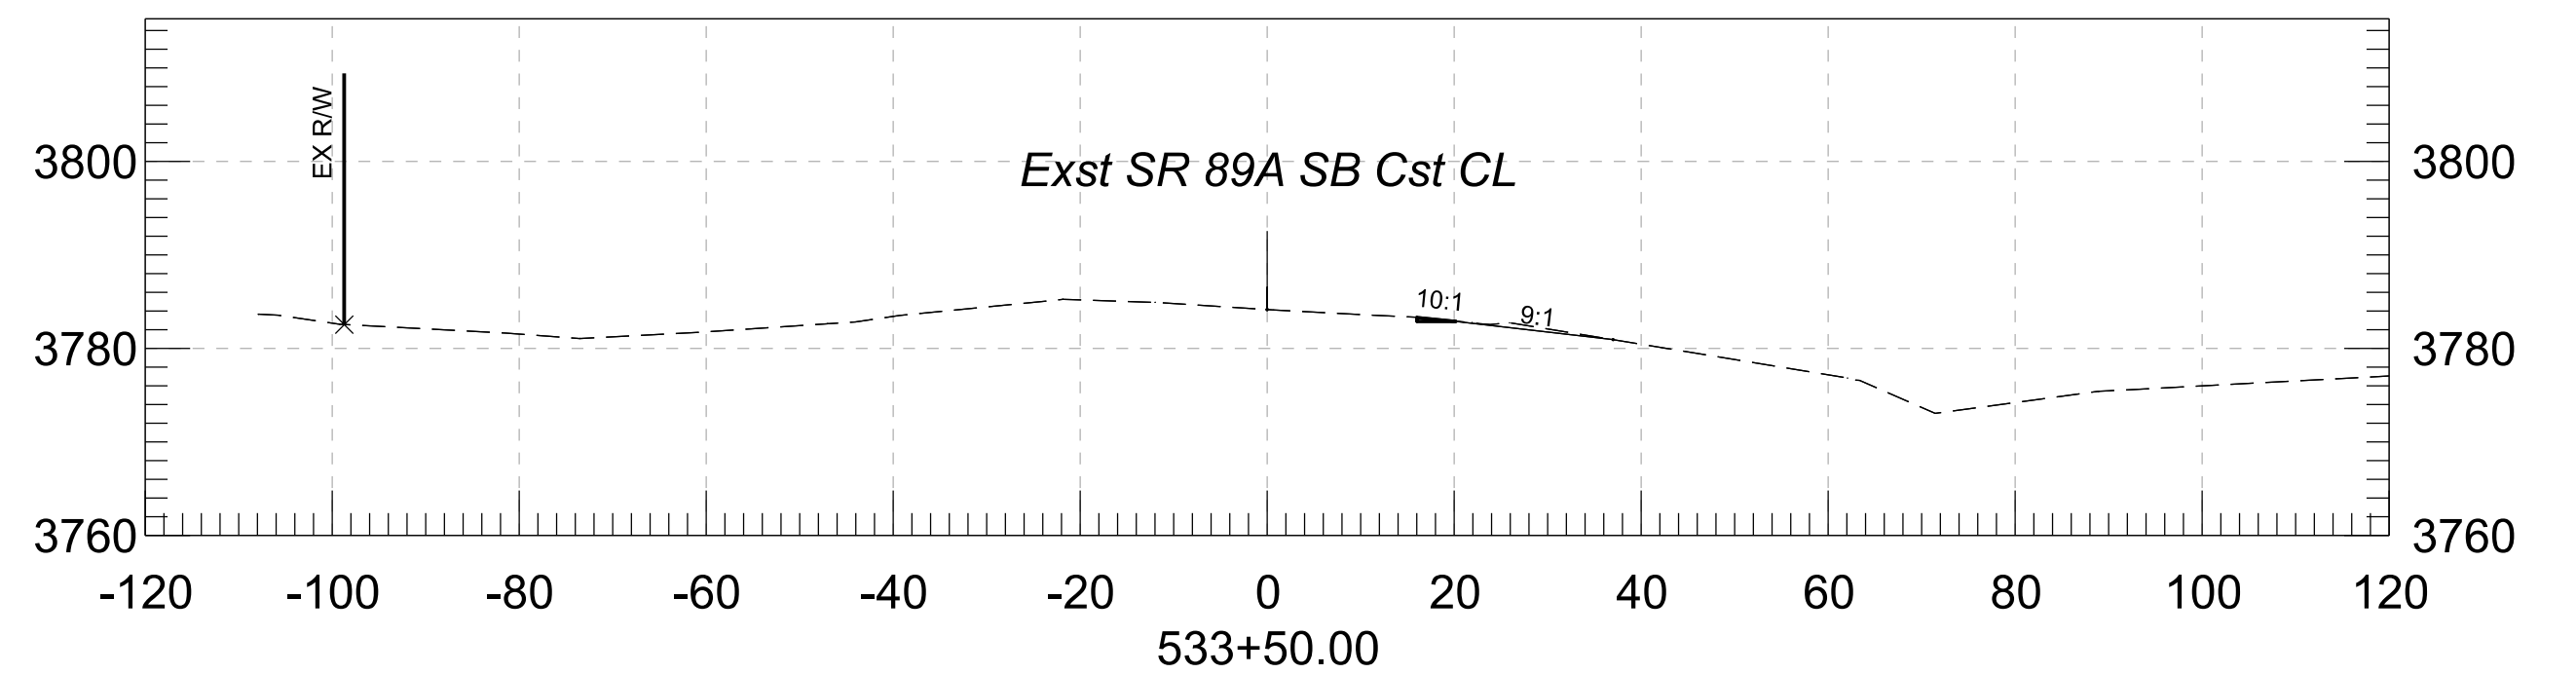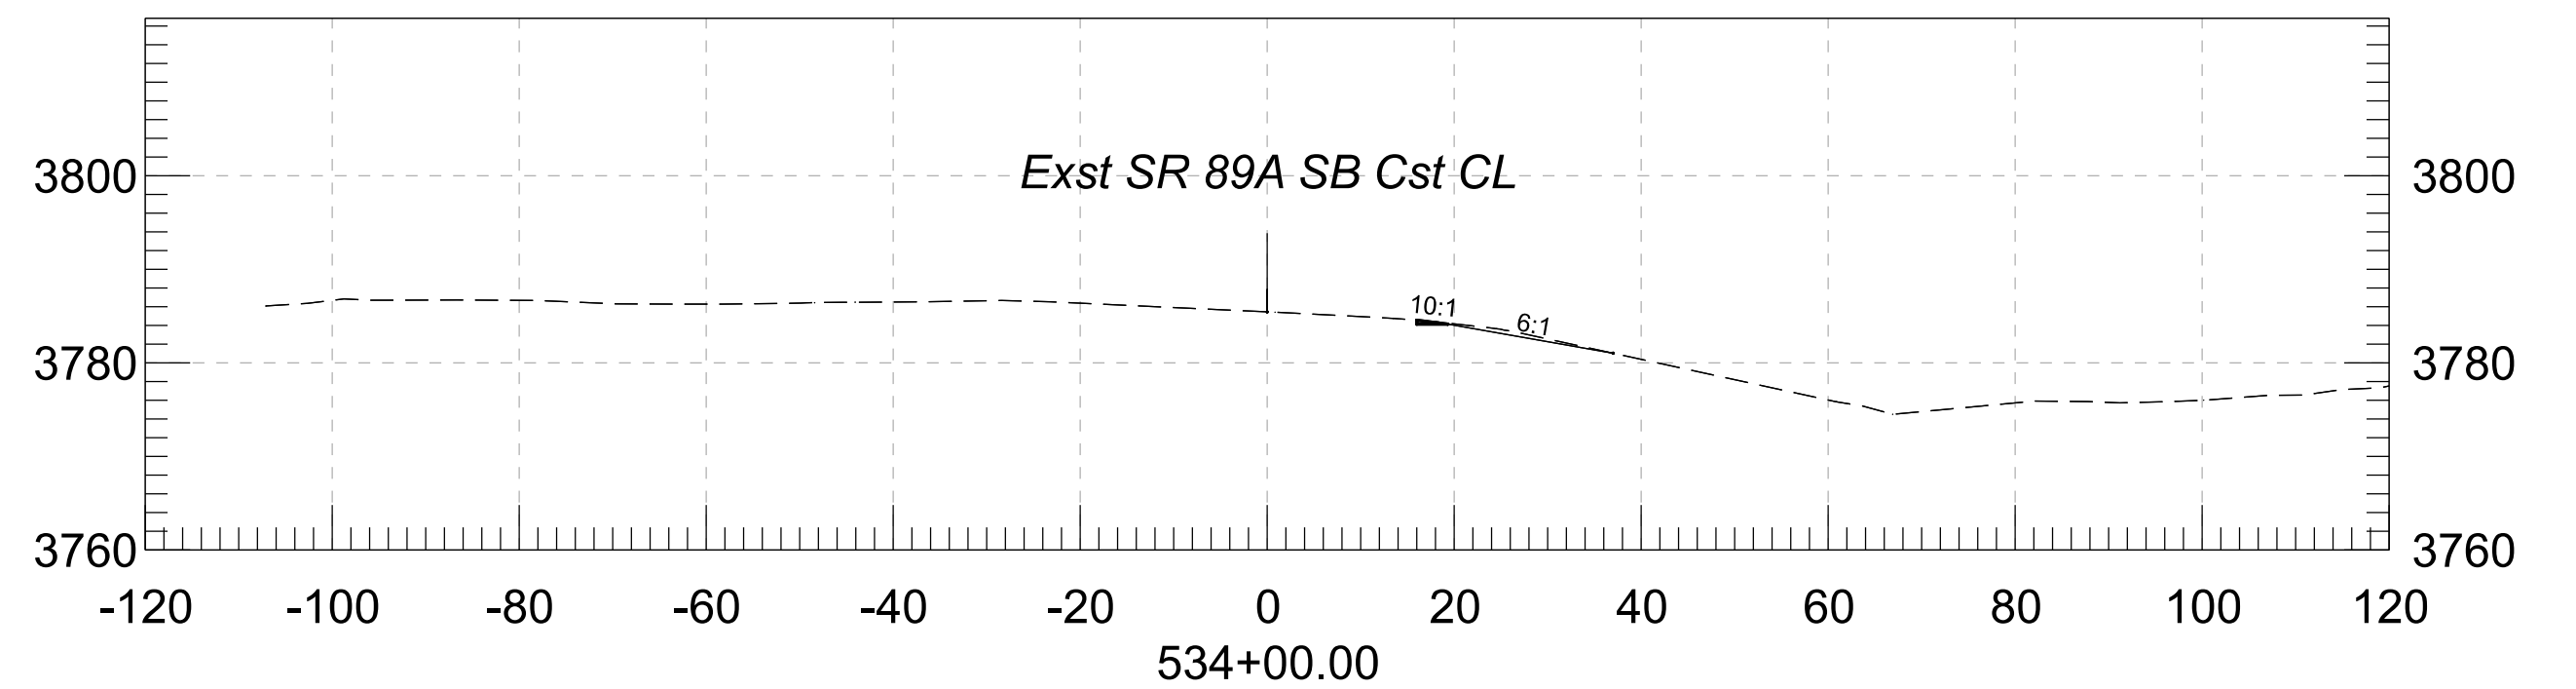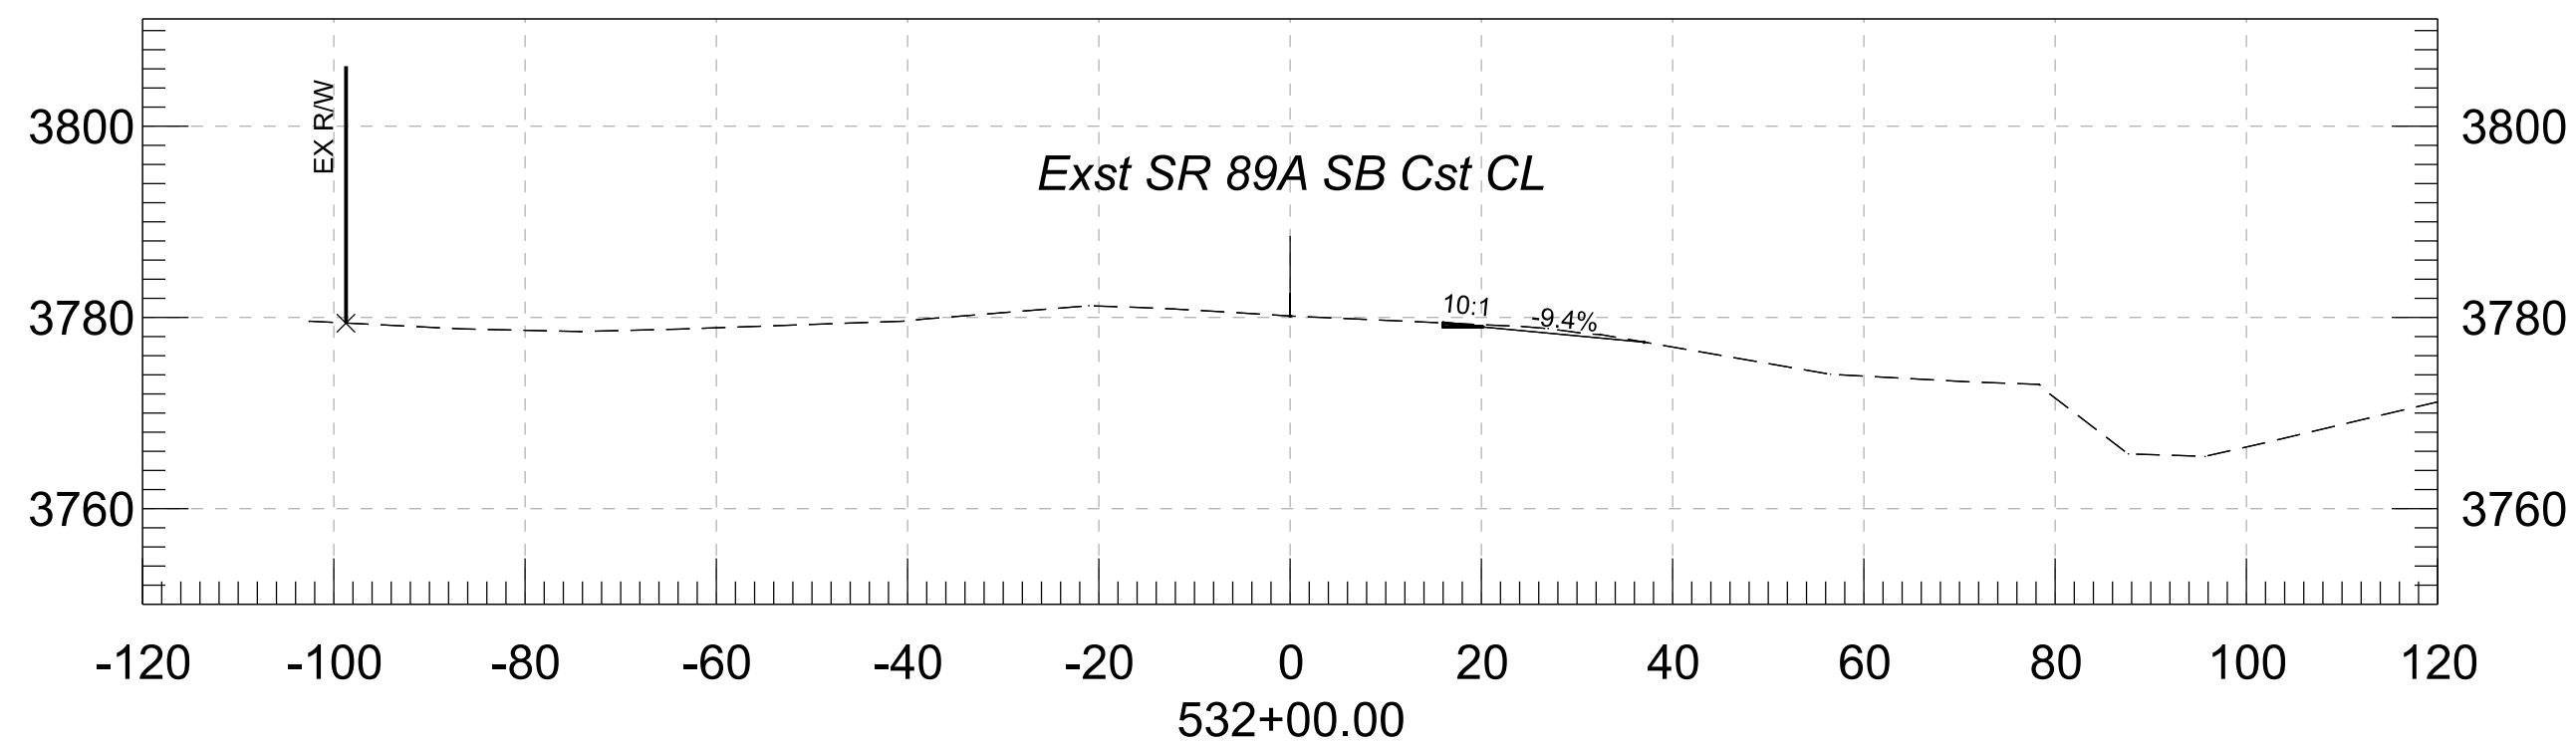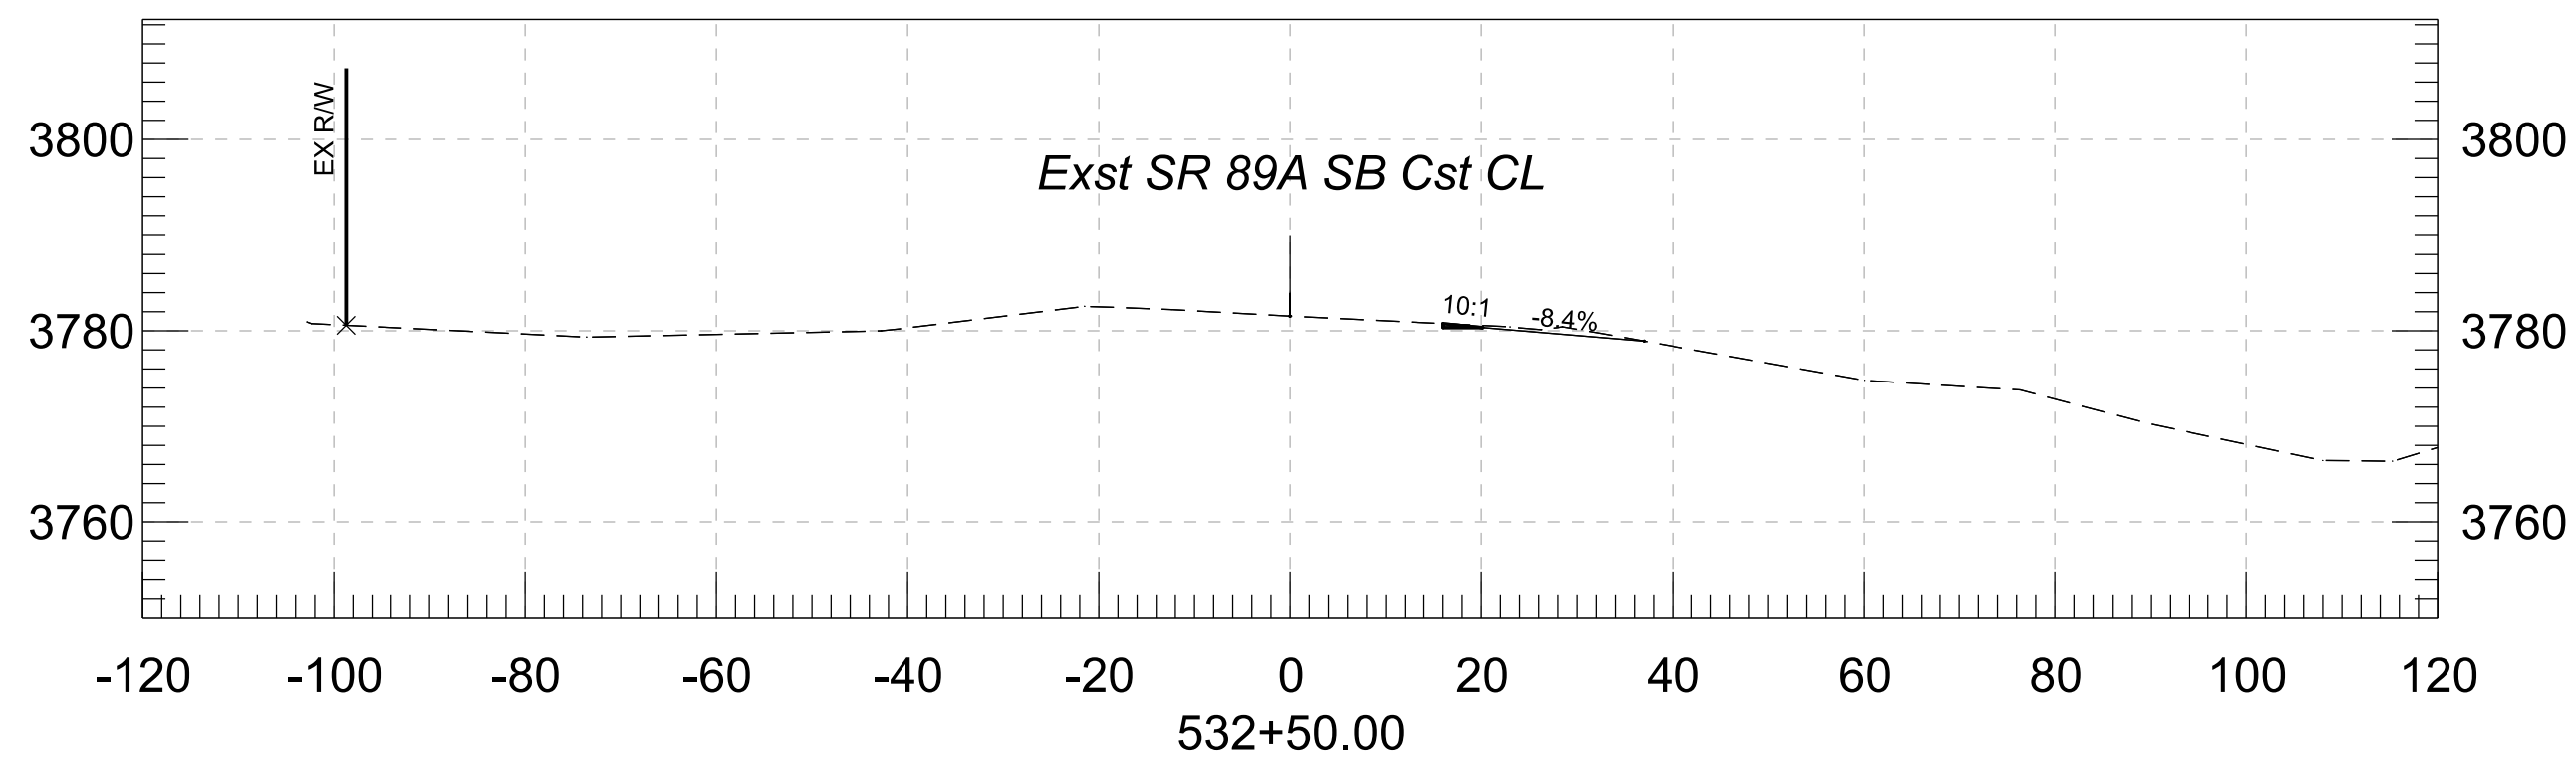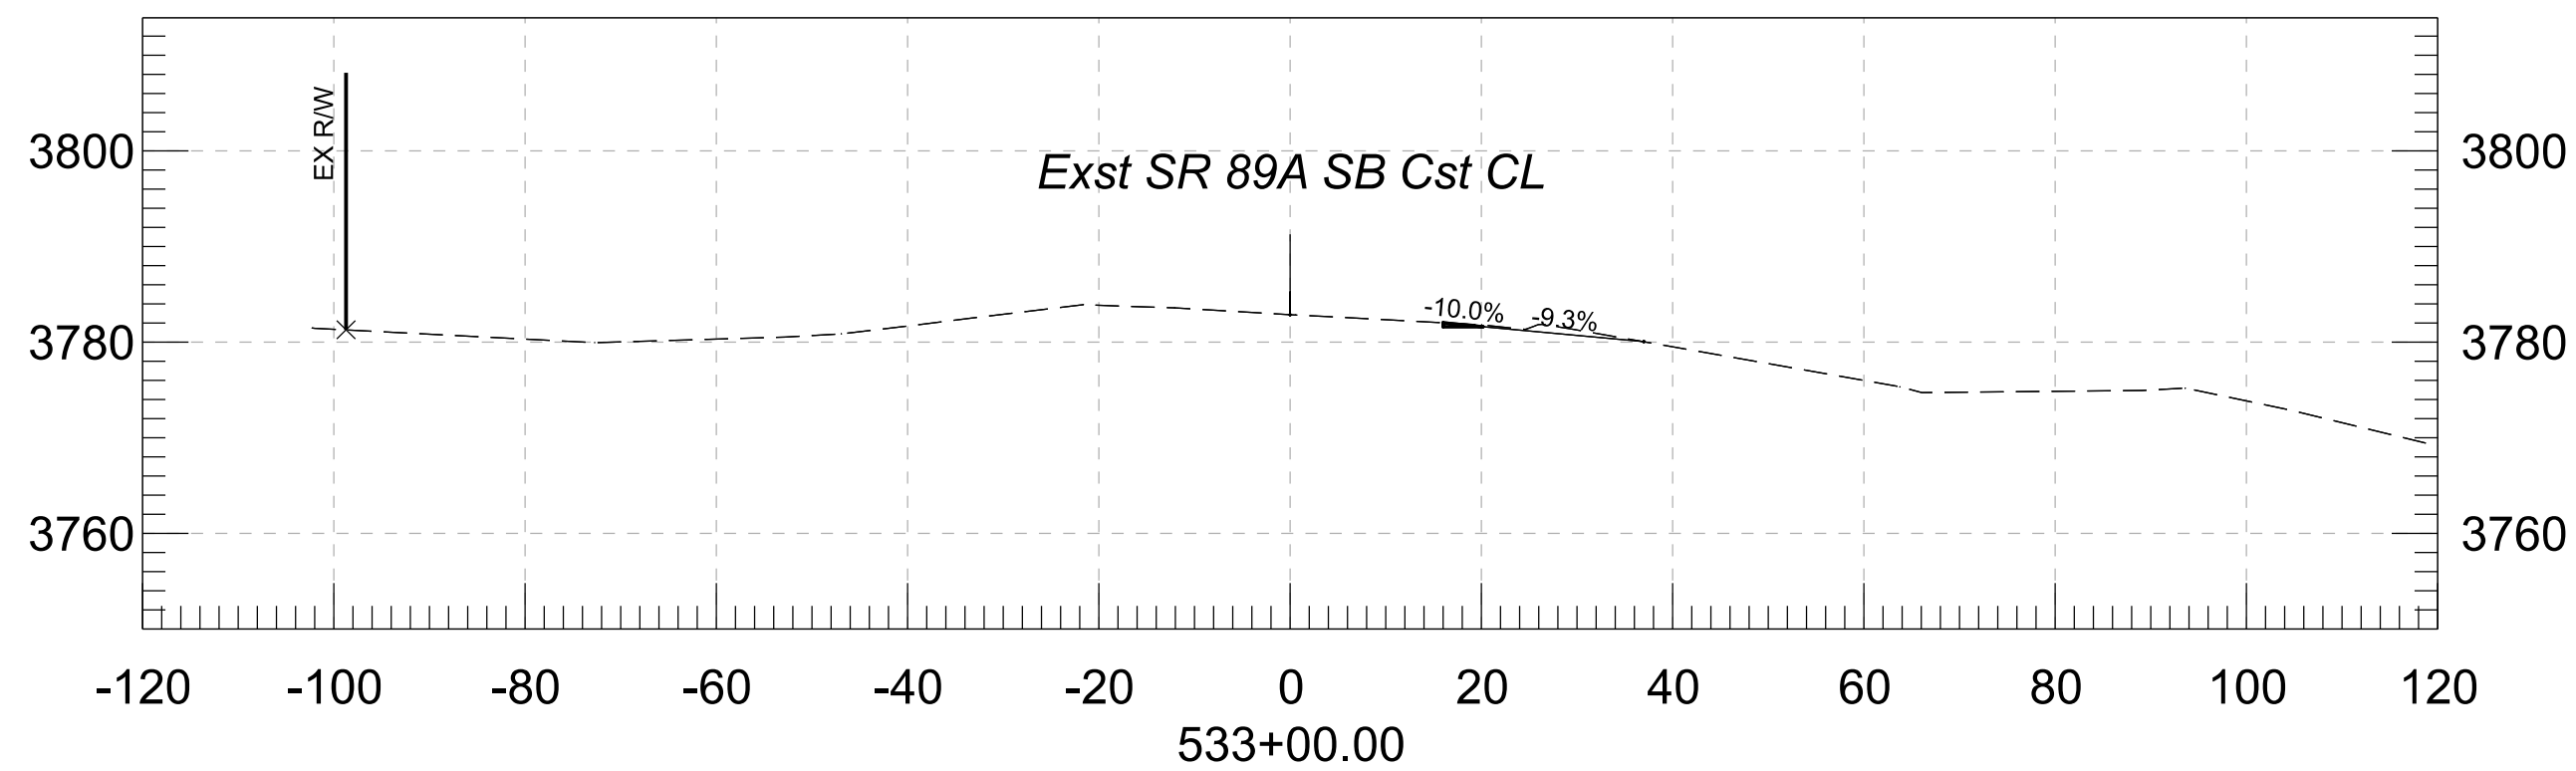




				NAME	DATE	ARIZONA DEPARTMENT OF TRANSPORTATION PROJECT DELIVERY AND OPERATIONS DIVISION ROADWAY DESIGN SERVICES	ROUTE	F.H.W.A. Arizona Division	STATE ARIZ.	PROJECT NO.	FEDERAL ID NO.	SHEET NO.	TOTAL SHEETS	RECORD DRAWING	
			DESIGN	ZSZ	07/26		MILEPOST			089A YV 362	A89-B(225)T				
			DRAWN	RM	07/26					STRUCTURE NO.	LOCATION				SR 89A AT PAGE SPRINGS ROAD
			CHECKED	CML	07/26			TRACS NO. F0624 01C			OF				
			 3133 East Camelback Road, Suite 100 Phoenix, Arizona 85016 Phone: 602.333.2000 Stanley Consultants INC.				CROSS SECTION								

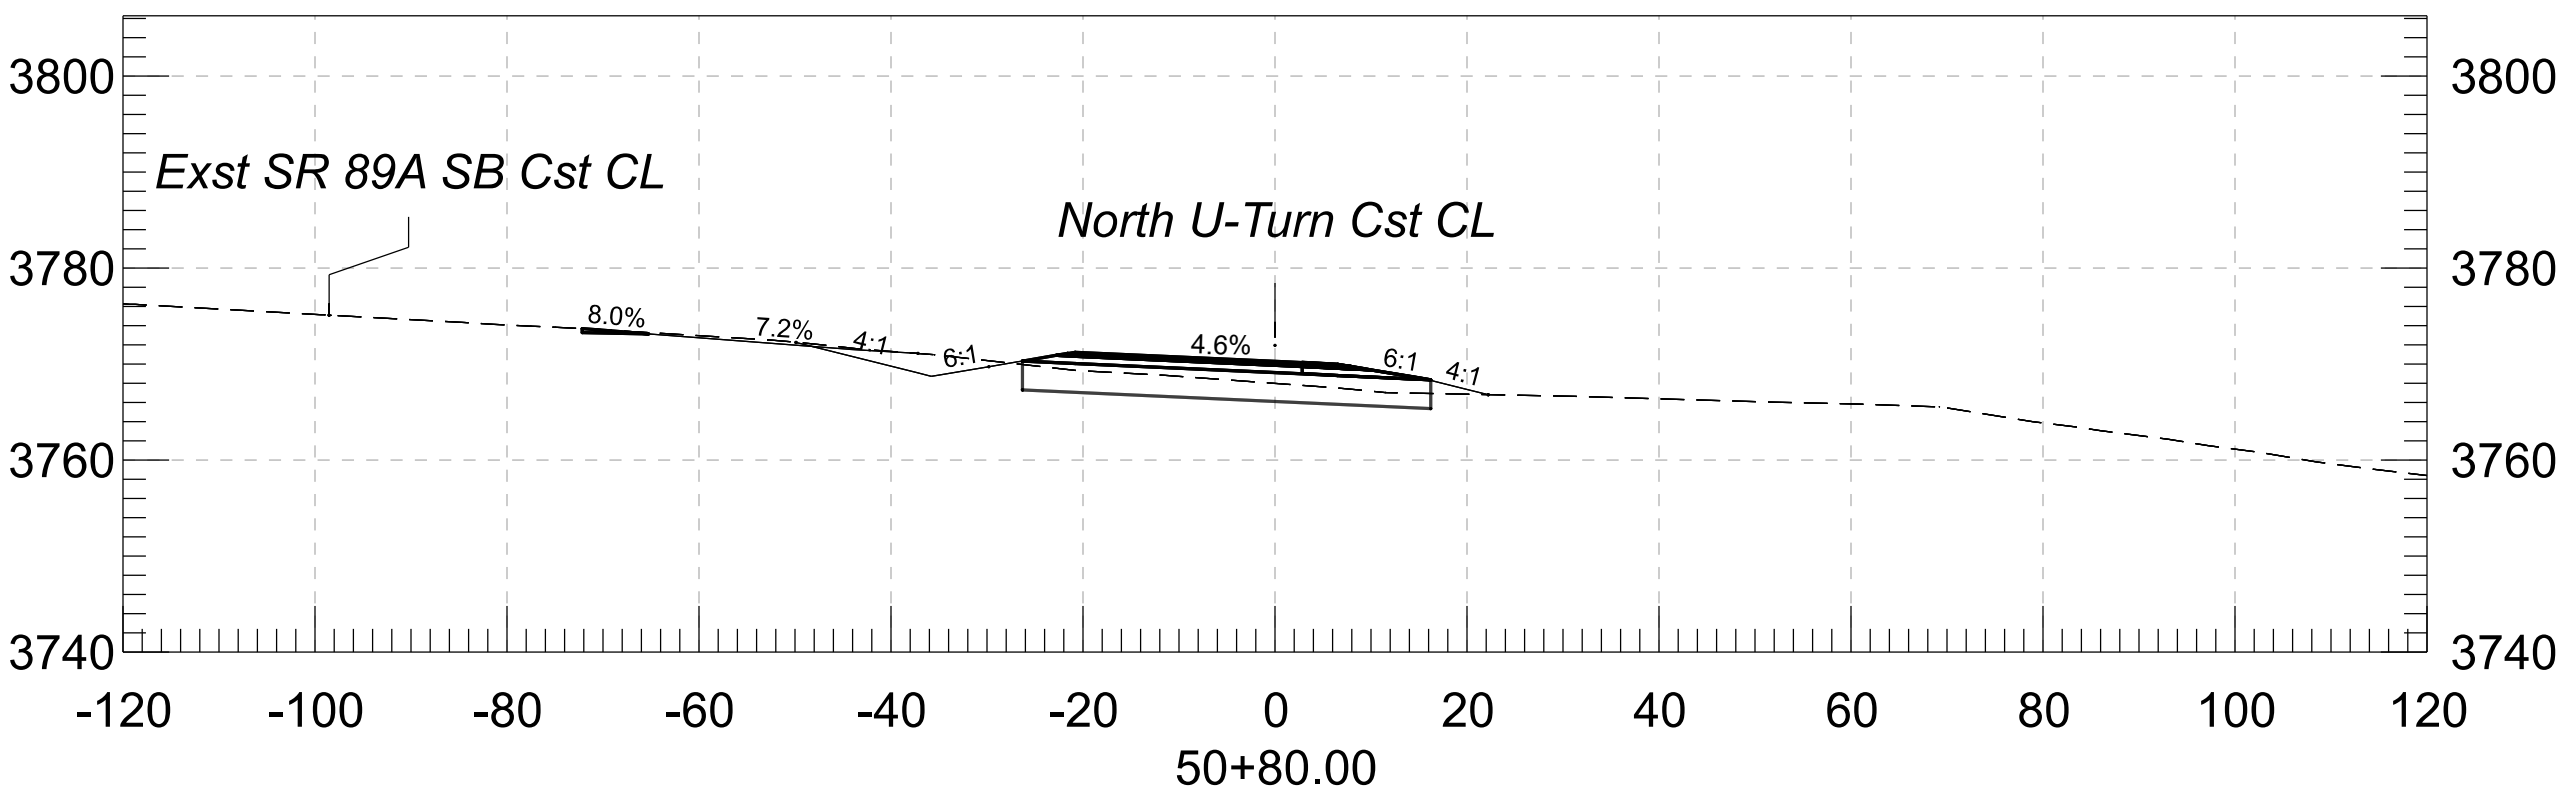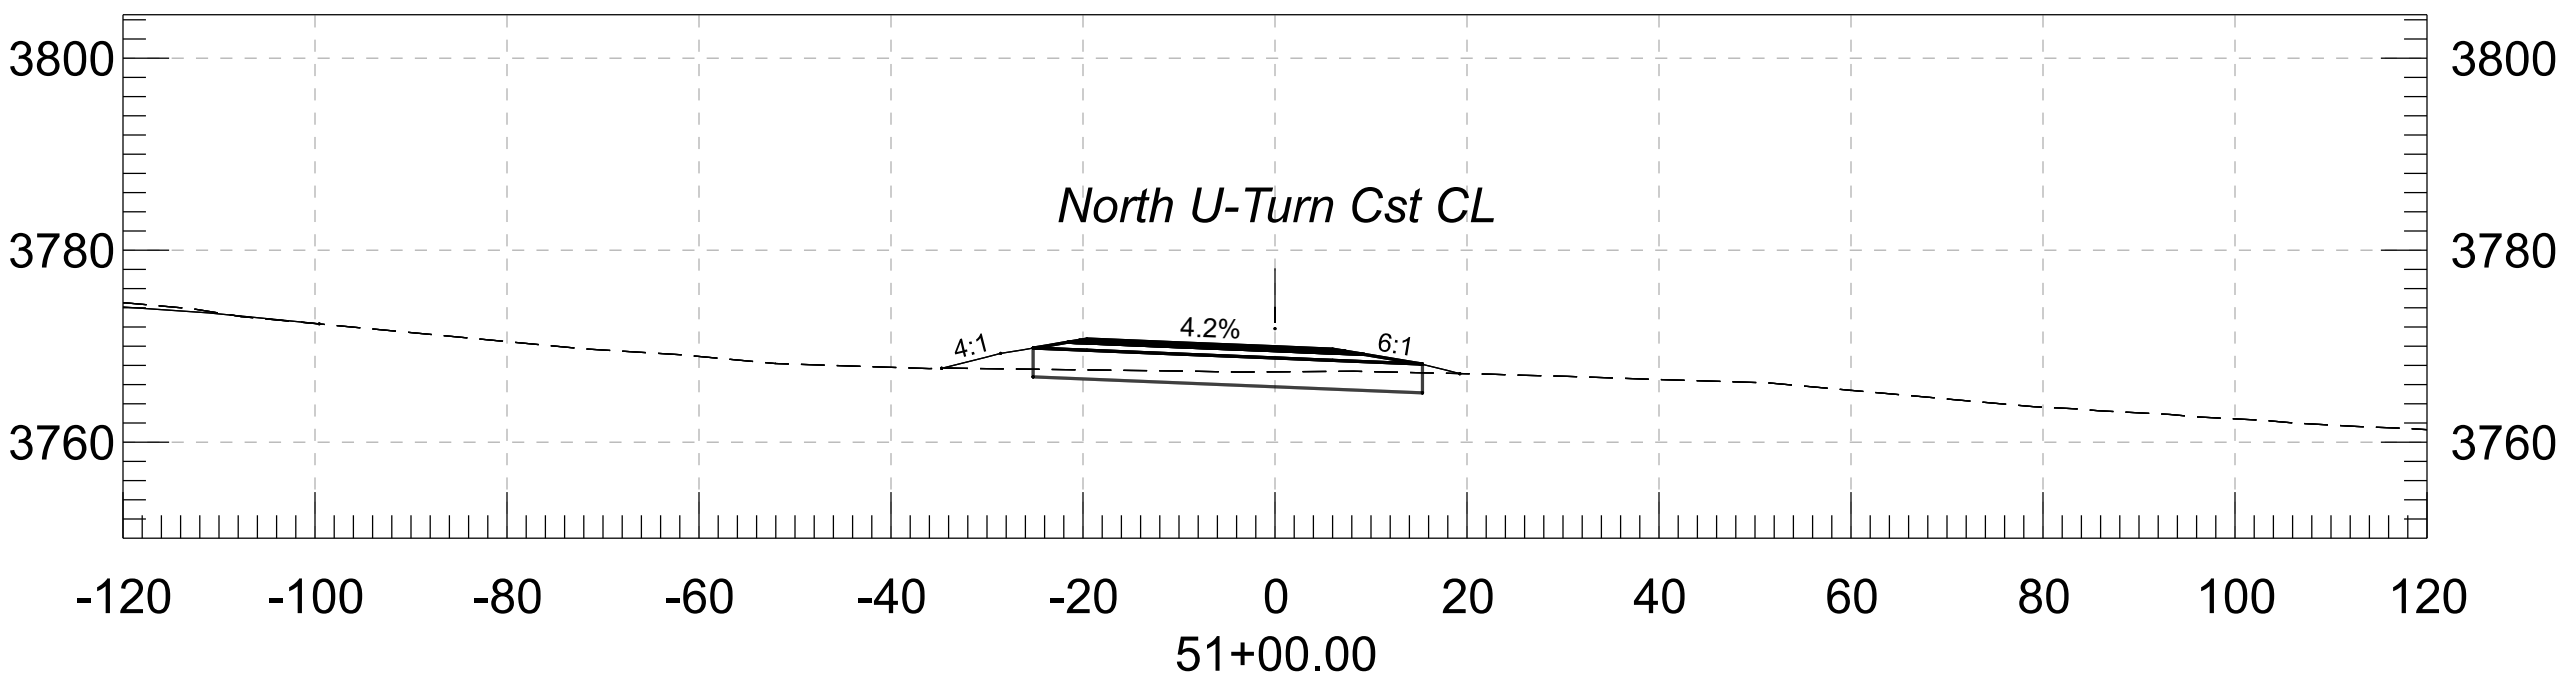


				NAME	DATE	ARIZONA DEPARTMENT OF TRANSPORTATION PROJECT DELIVERY AND OPERATIONS DIVISION ROADWAY DESIGN SERVICES	ROUTE	F.H.W.A. Arizona Division	STATE ARIZ.	PROJECT NO.	FEDERAL ID NO.	SHEET NO.	TOTAL SHEETS	RECORD DRAWING
			DESIGN	ZSZ	07/26					089A YV 362	A89-B(225)T			
			DRAWN	RM	07/26		MILEPOST	LOCATION	SR 89A AT PAGE SPRINGS ROAD				DWG NO.	
			CHECKED	CML	07/26									
			 333 East Camelback Road, Suite 100 Phoenix, Arizona 85016 Phone: 602 333-2200 Stanley Consultants INC.			CROSS SECTION	STRUCTURE NO.	TRACS NO. F0624 01C		____ OF ____				

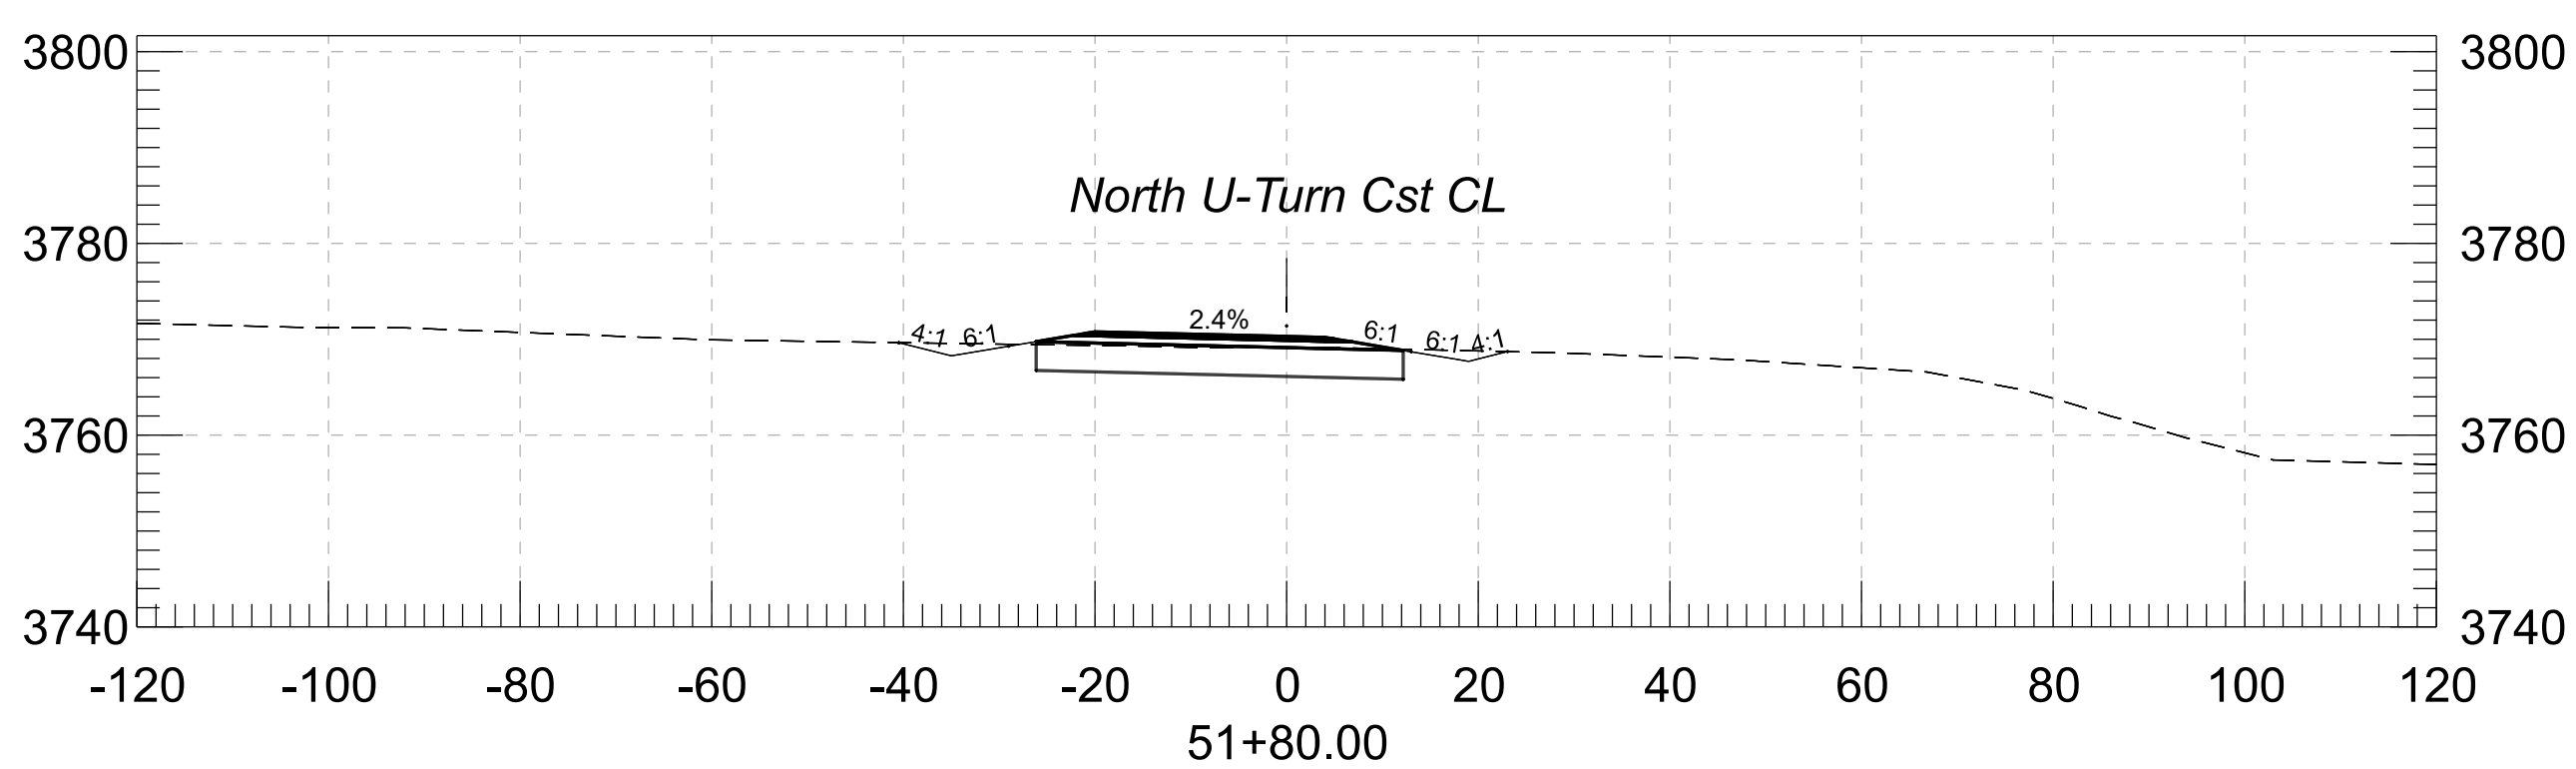
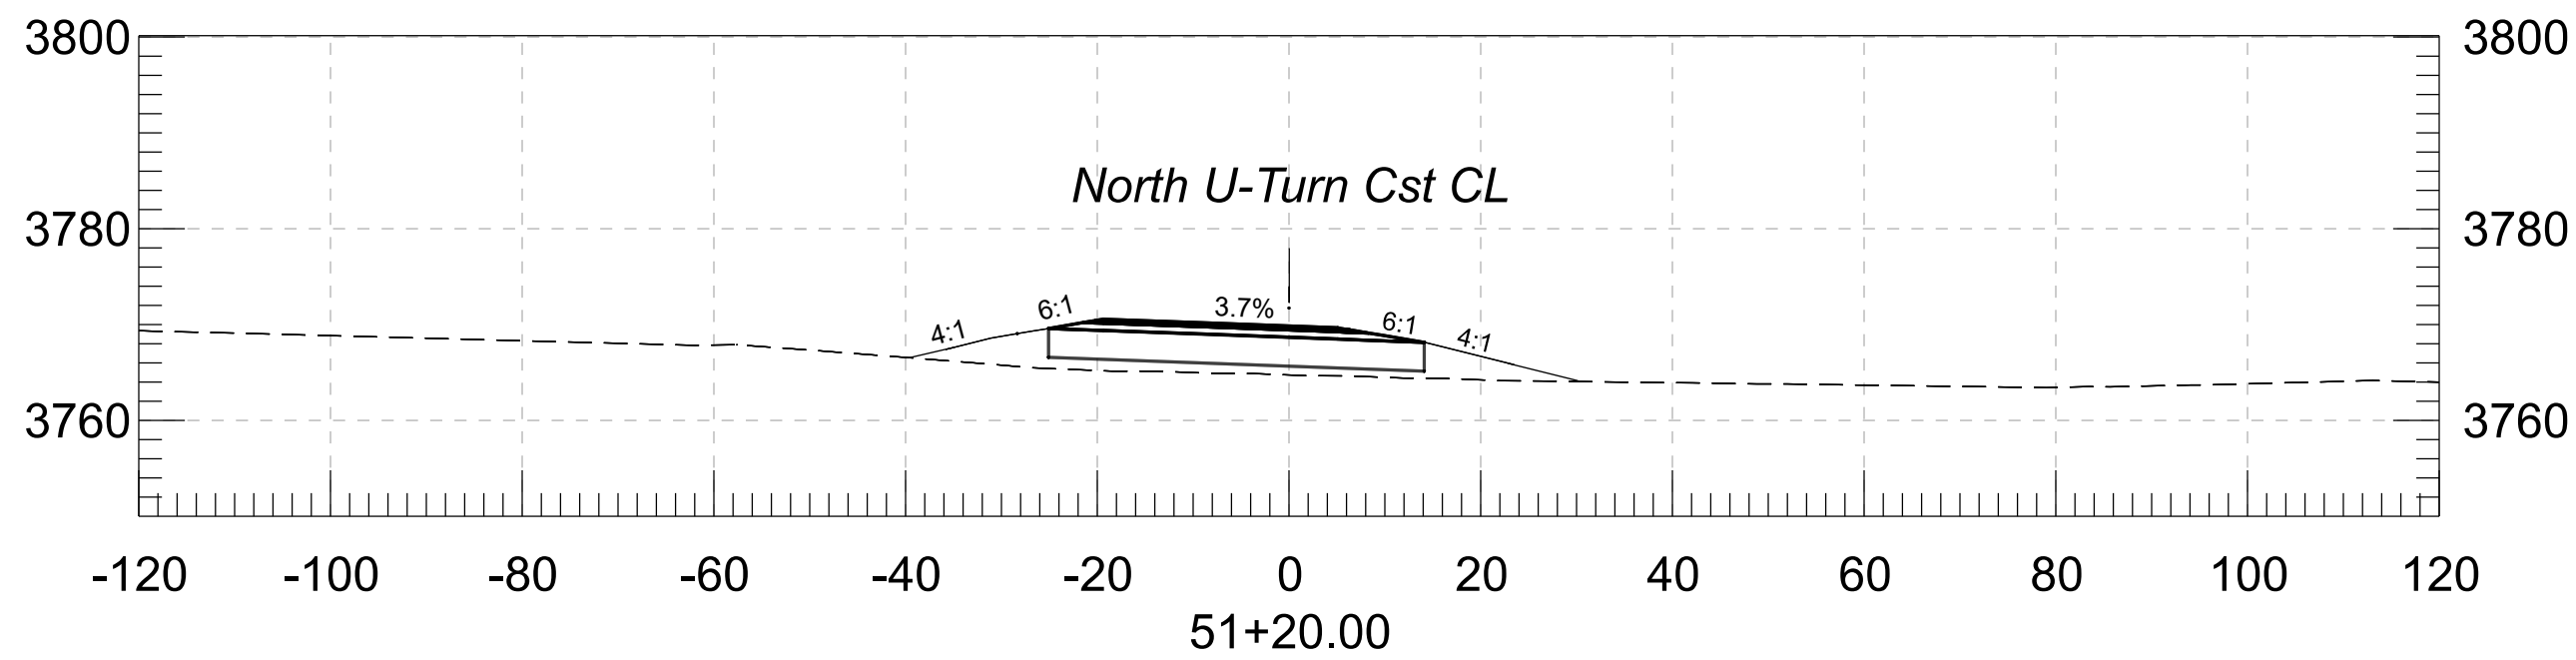
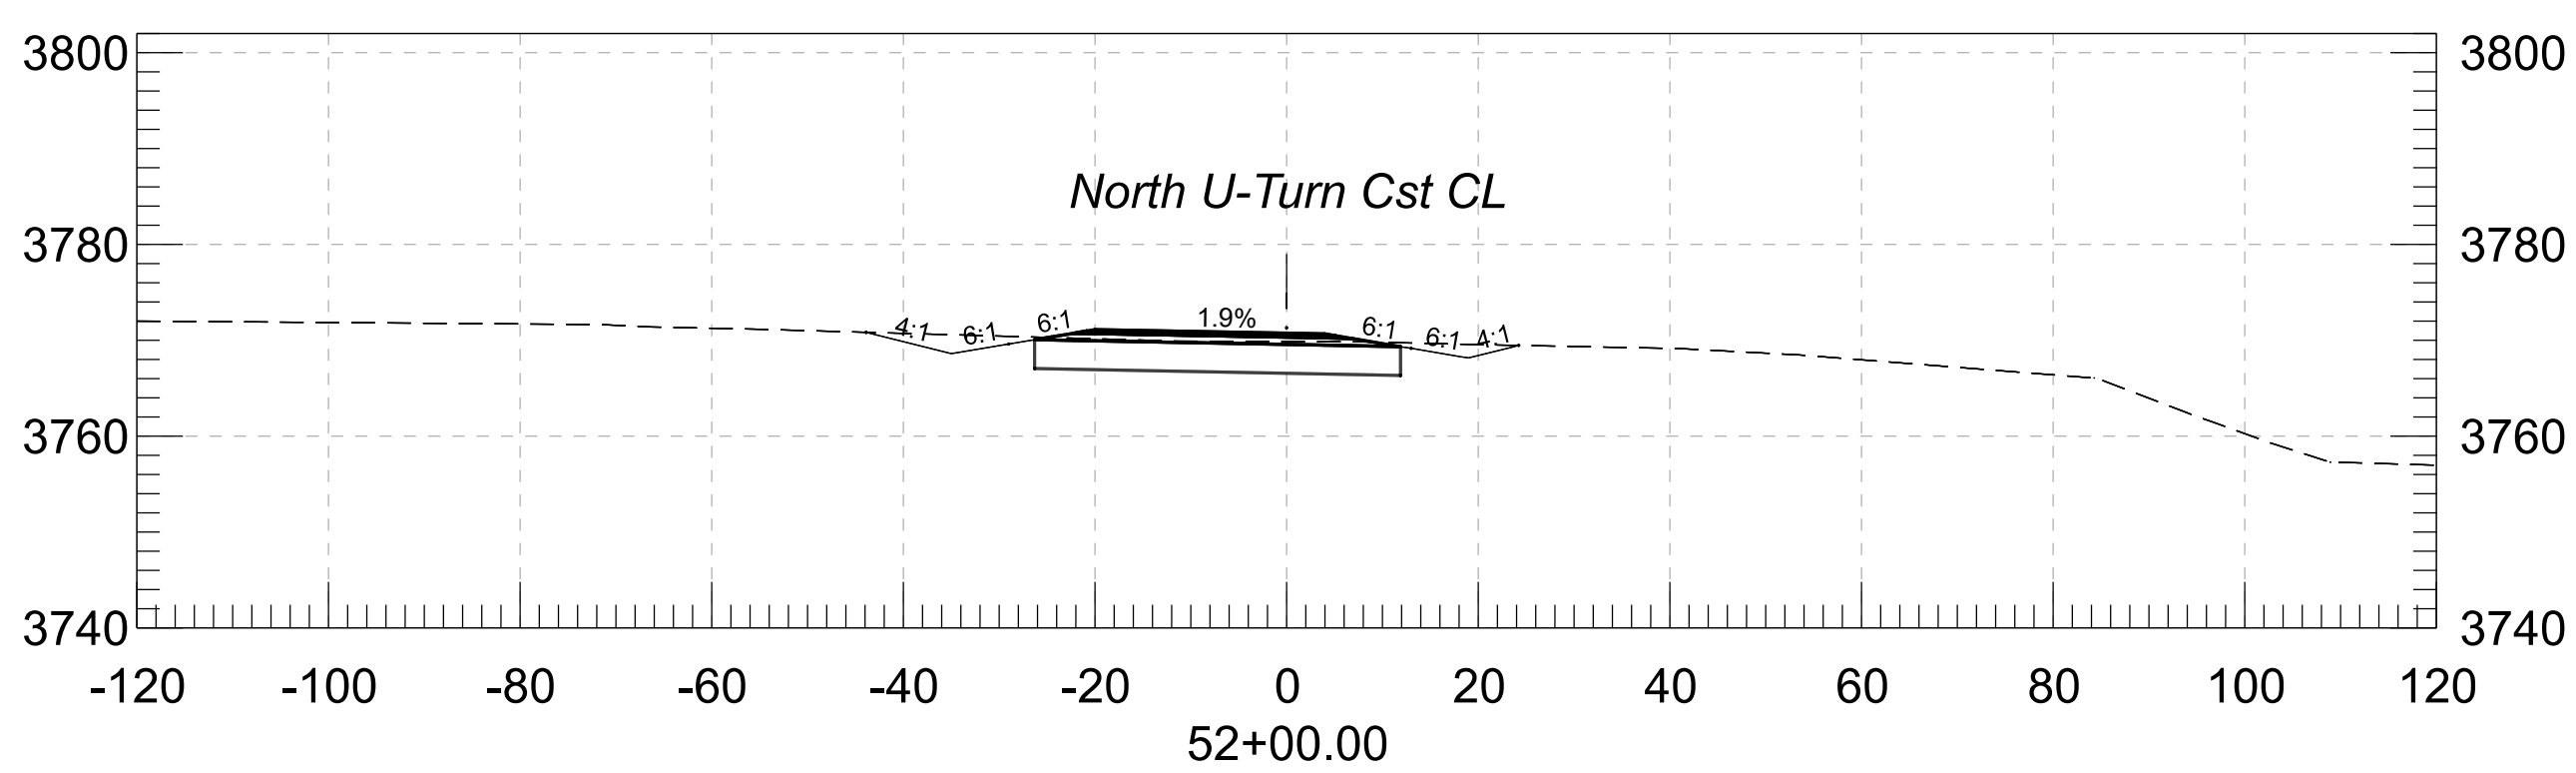
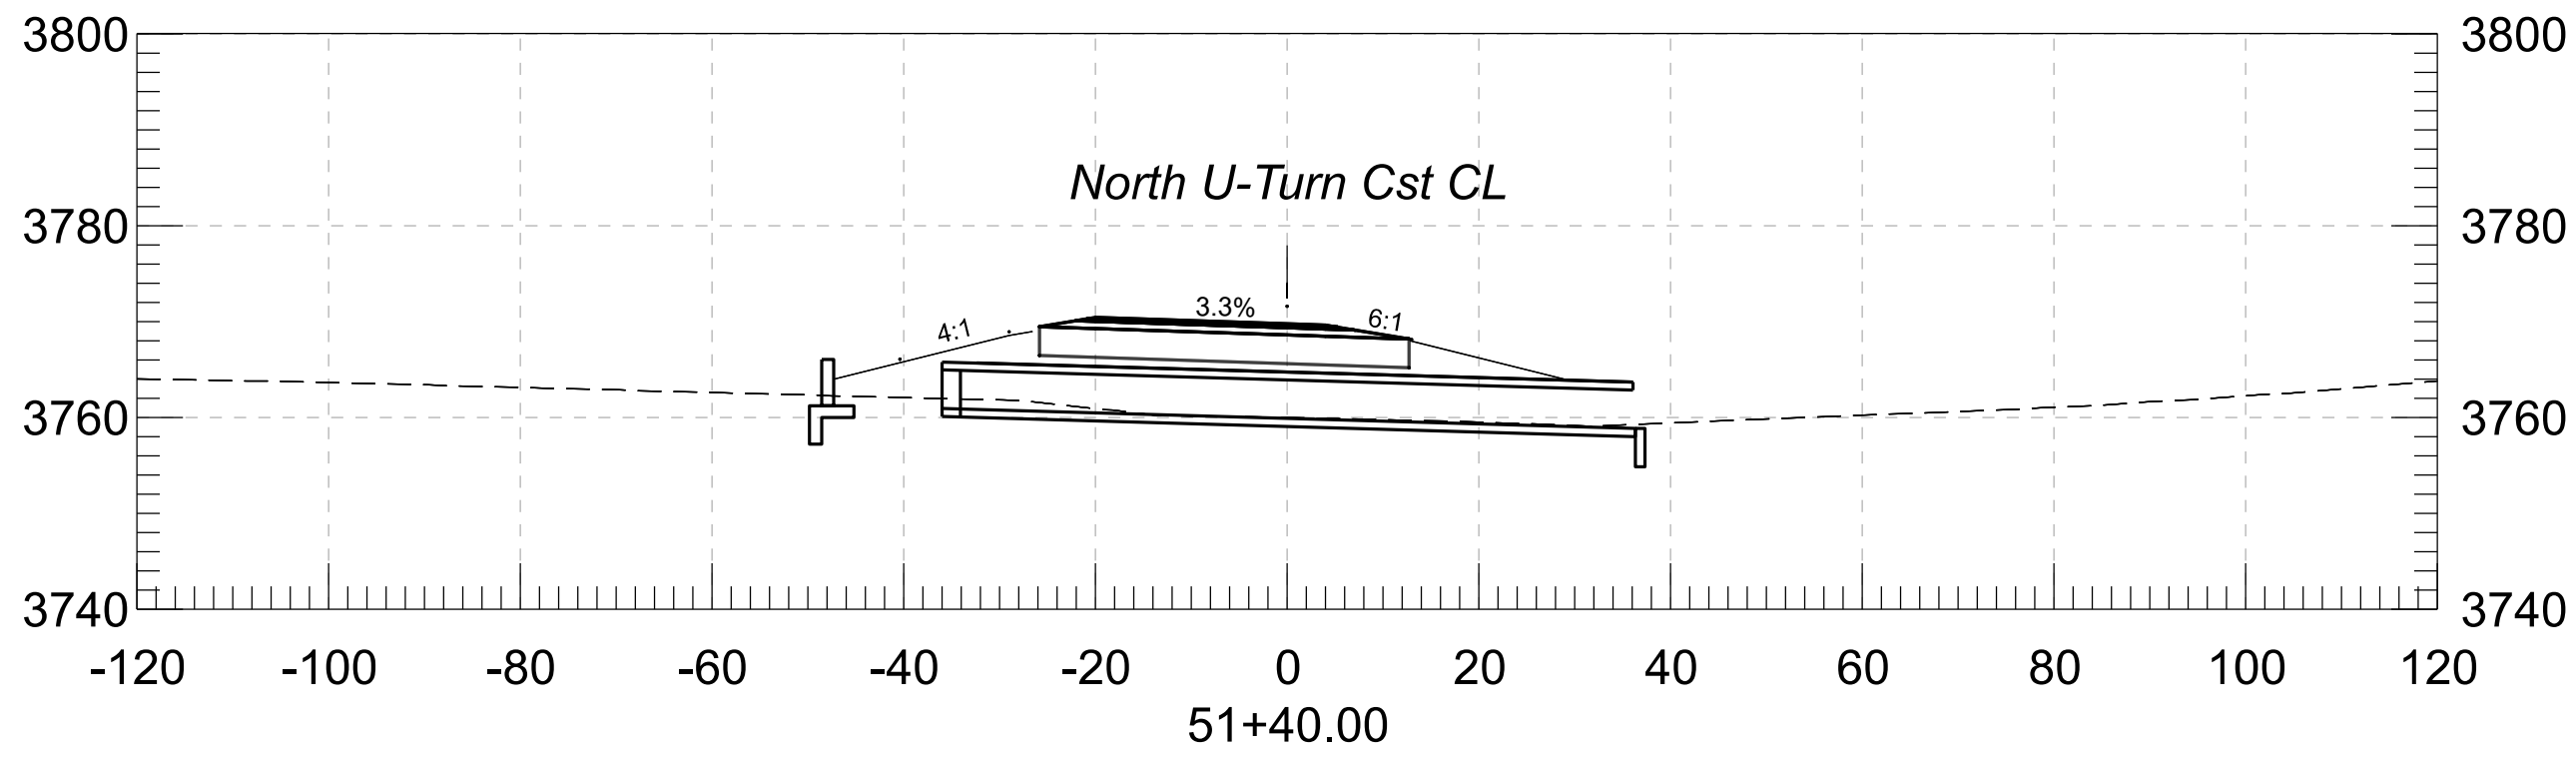
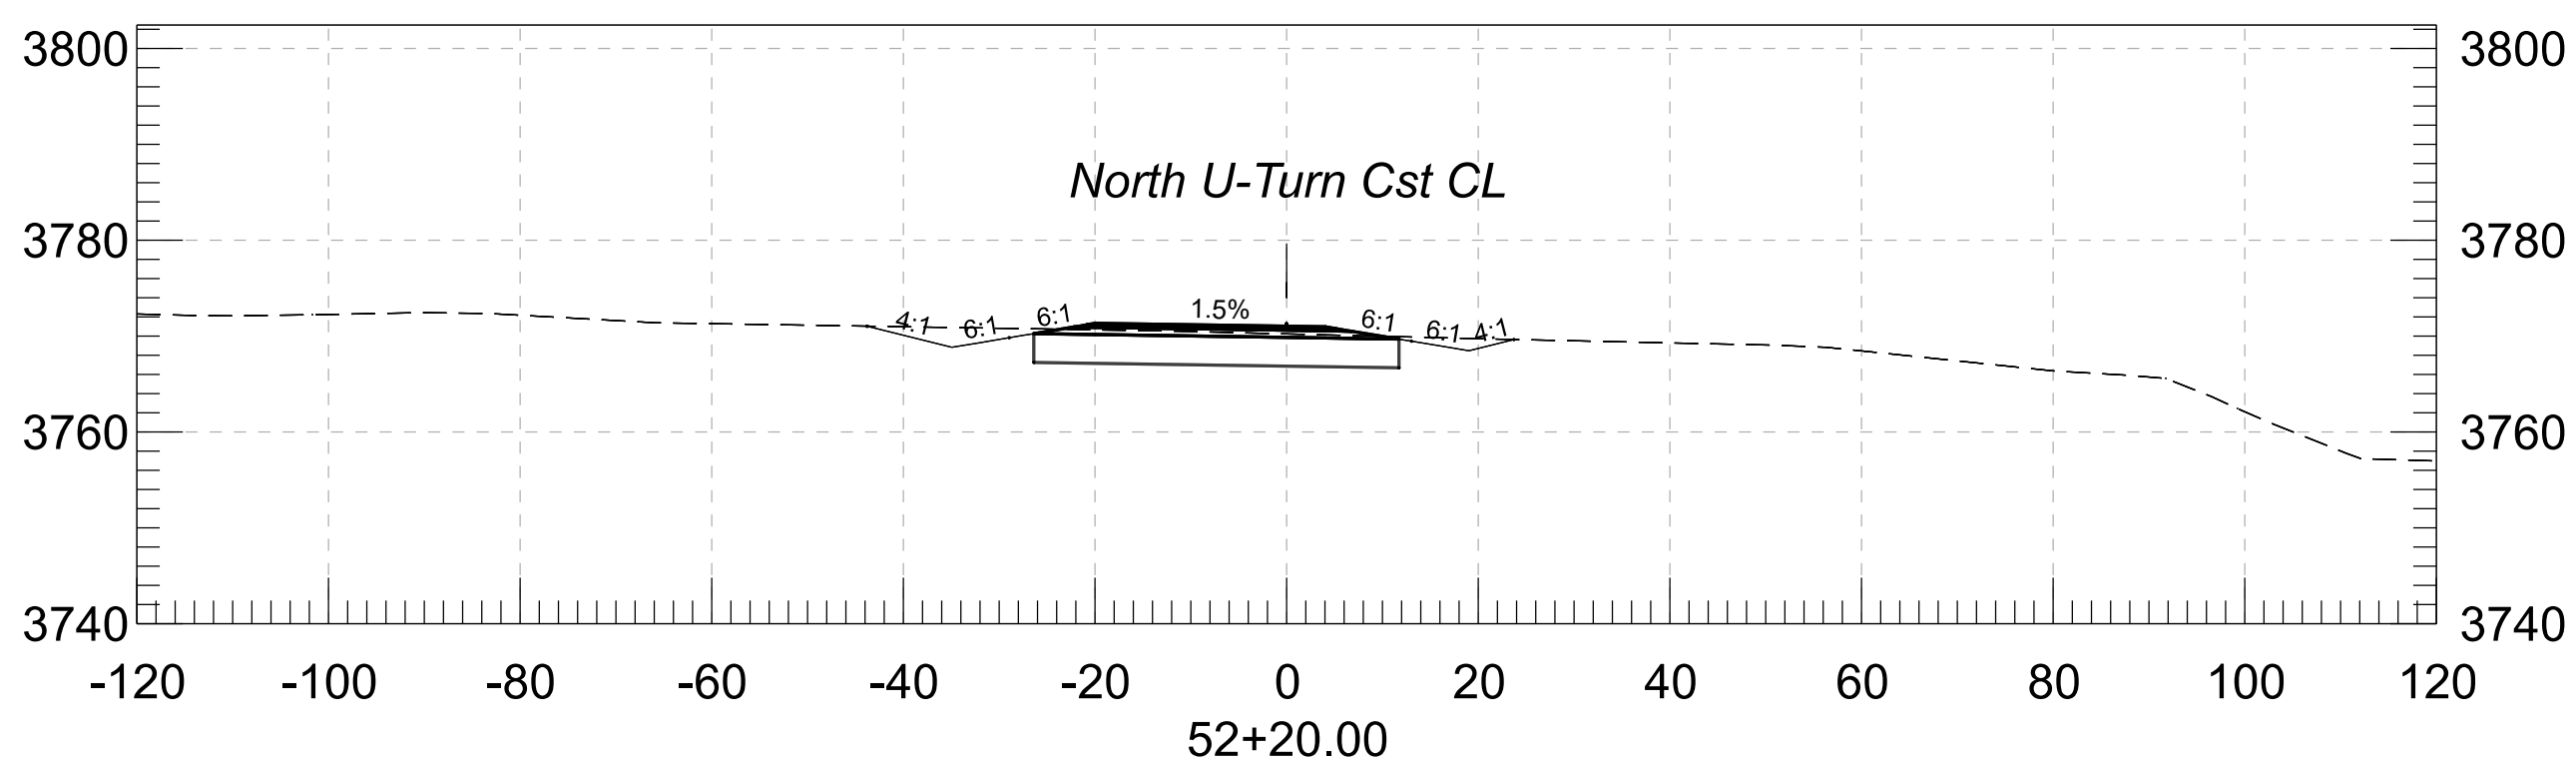
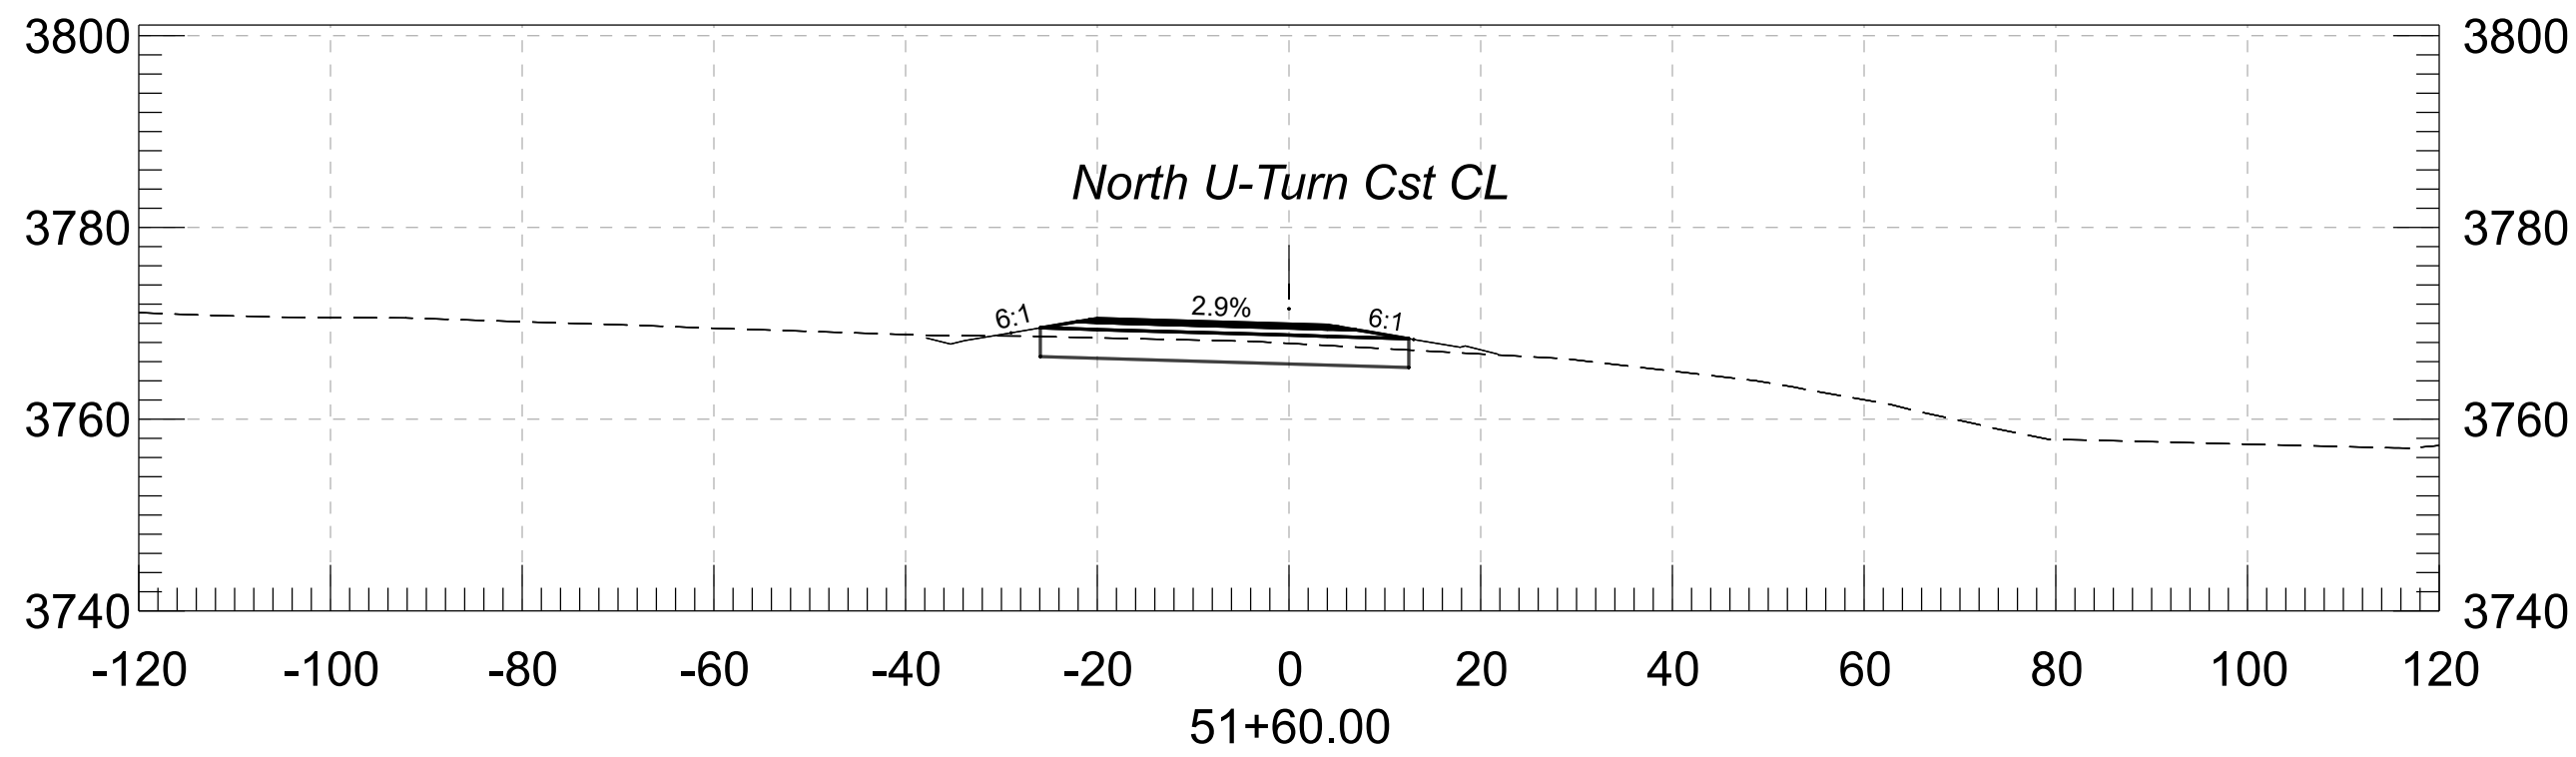


				NAME	DATE	ARIZONA DEPARTMENT OF TRANSPORTATION PROJECT DELIVERY AND OPERATIONS DIVISION ROADWAY DESIGN SERVICES	ROUTE	F.H.W.A. Arizona Division	STATE ARIZ.	PROJECT NO.	FEDERAL ID NO.	SHEET NO.	TOTAL SHEETS	RECORD DRAWING
			DESIGN	ZSZ	07/26		MILEPOST			089A YV 362	A89-B(225)T			
			DRAWN	RM	07/26			LOCATION	SR 89A AT PAGE SPRINGS ROAD					
			CHECKED	CML	07/26					STRUCTURE NO.	TRACS NO. F0624 01C	OF		
			 3133 East Camelback Road, Suite 100 Phoenix, Arizona 85016 Phone: 602.333-2200			CROSS SECTION								

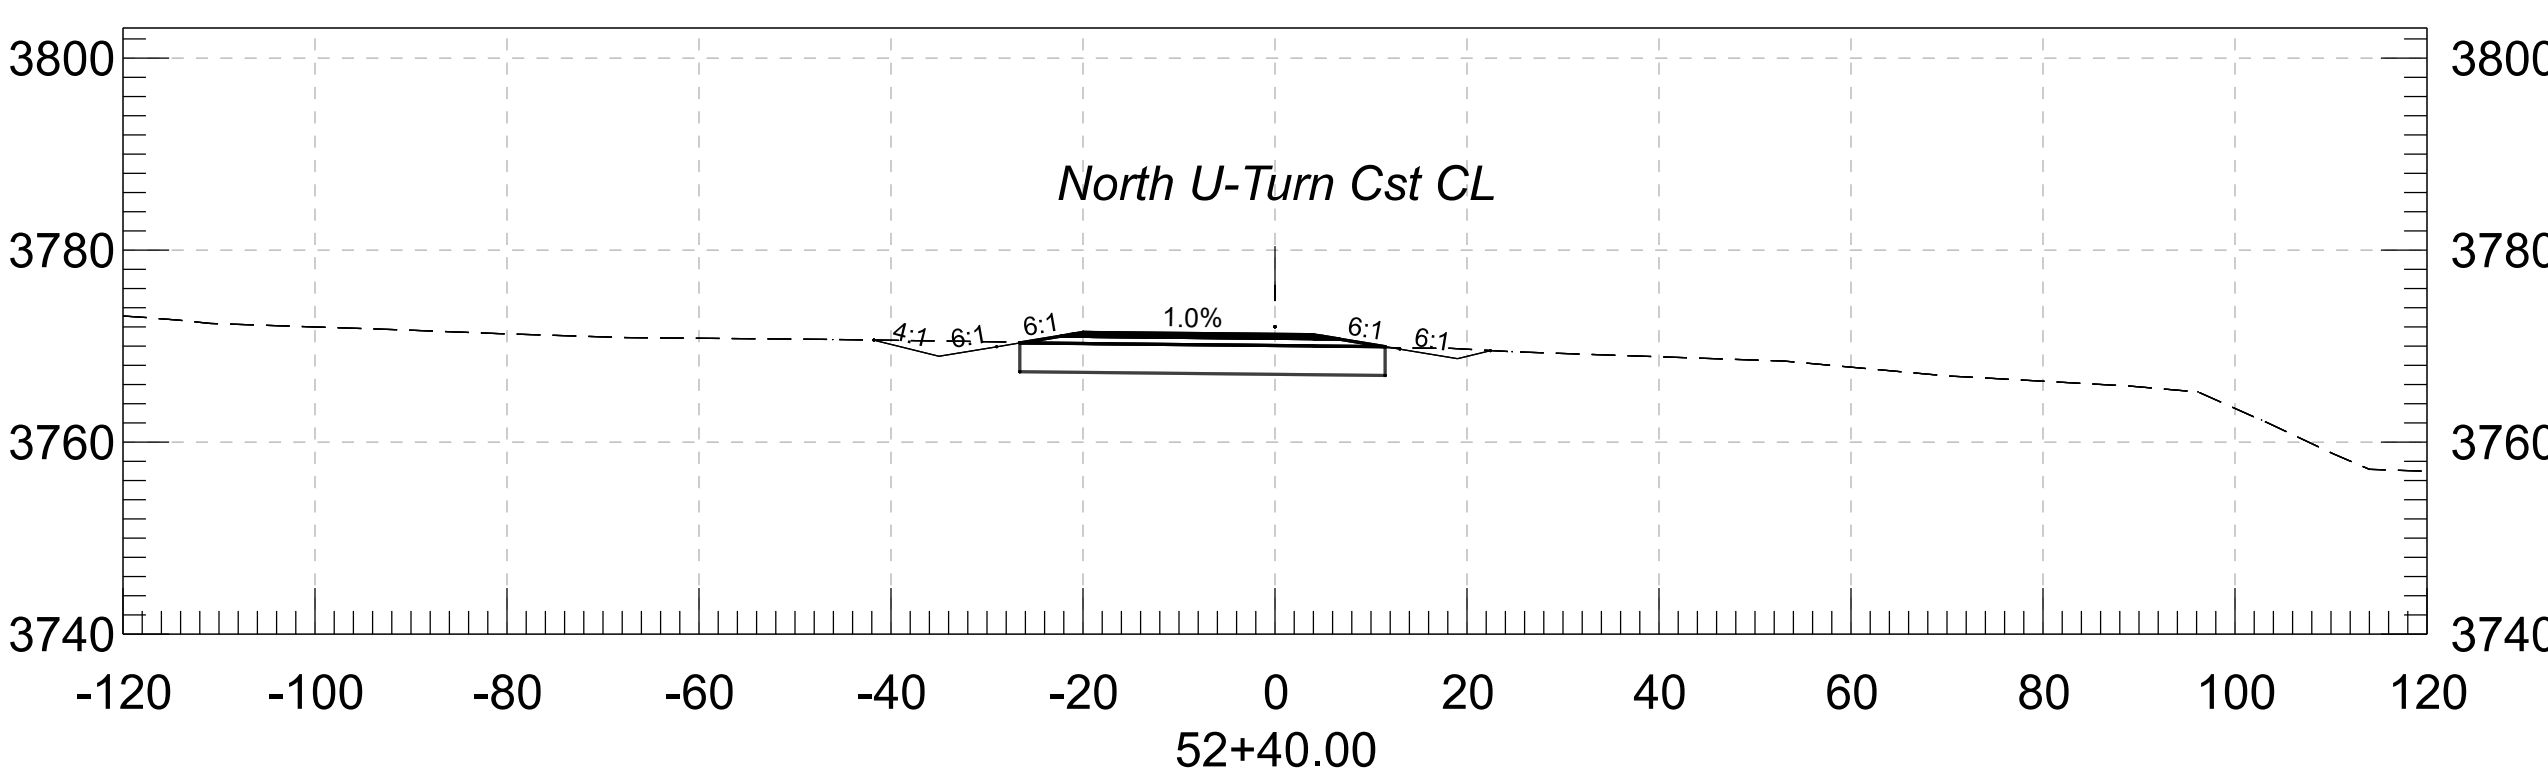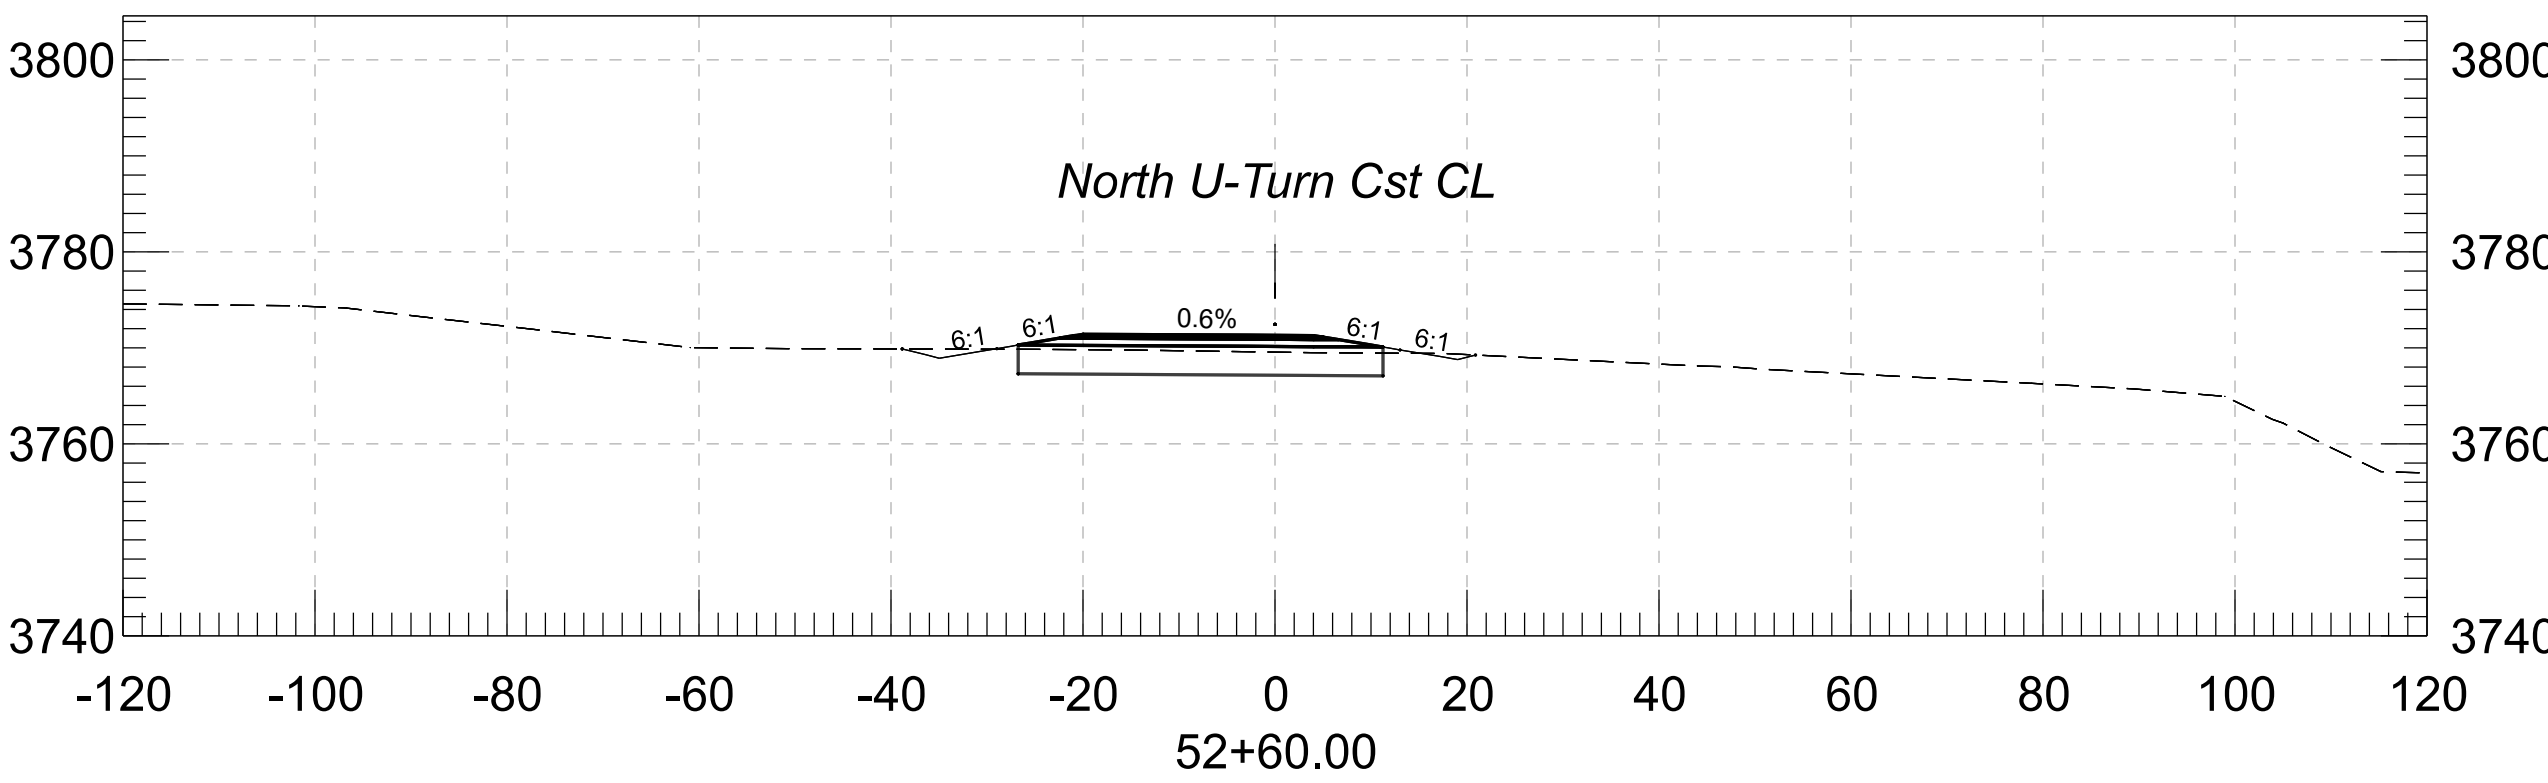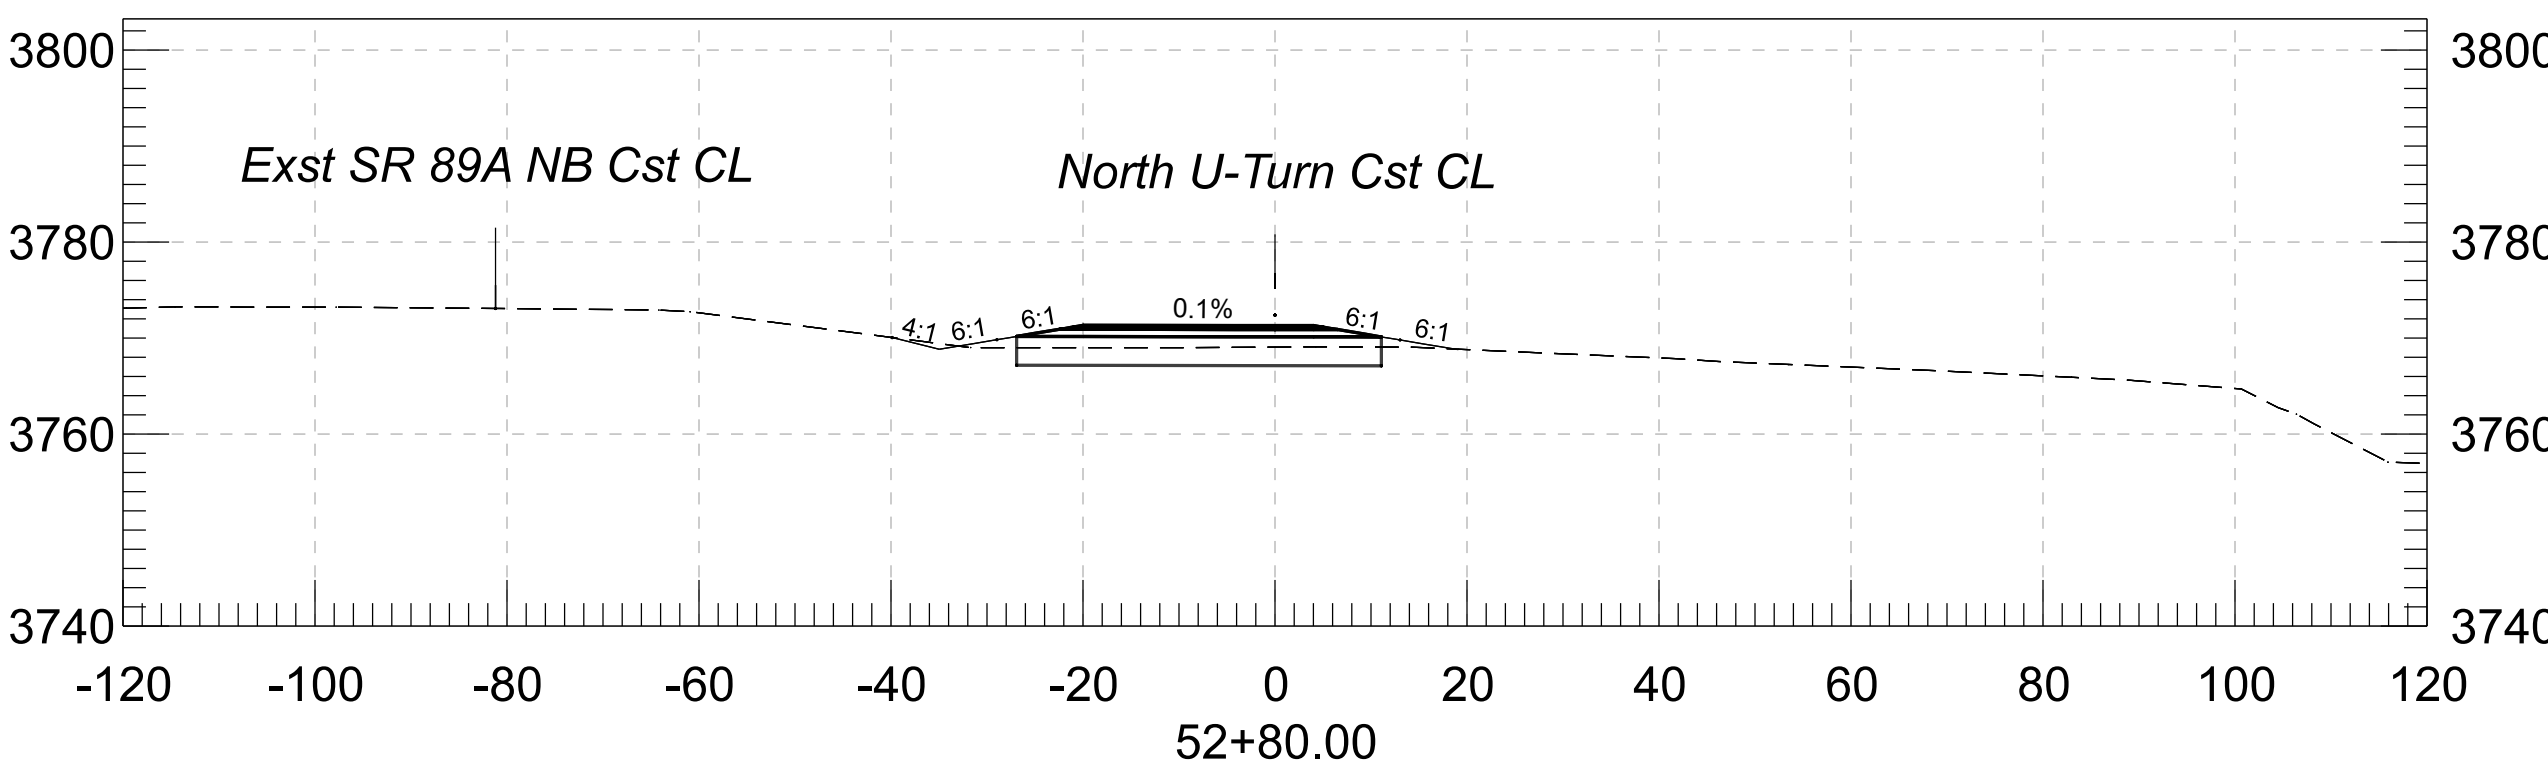

				NAME	DATE	ARIZONA DEPARTMENT OF TRANSPORTATION PROJECT DELIVERY AND OPERATIONS DIVISION ROADWAY DESIGN SERVICES	ROUTE	F.H.W.A. Arizona Division	STATE ARIZ.	PROJECT NO.	FEDERAL ID NO.	SHEET NO.	TOTAL SHEETS	RECORD DRAWING		
			DESIGN	ZSZ	07/26					089A YV 362	A89-B(225)T					
			DRAWN	RM	07/26		MILEPOST	LOCATION SR 89A AT PAGE SPRINGS ROAD								
			CHECKED	CML	07/26											
			 Stanley Consultants INC.				3133 East Camelback Road, Suite 100 Phoenix, Arizona 85016 Phone 602.333-2200			CROSS SECTION						

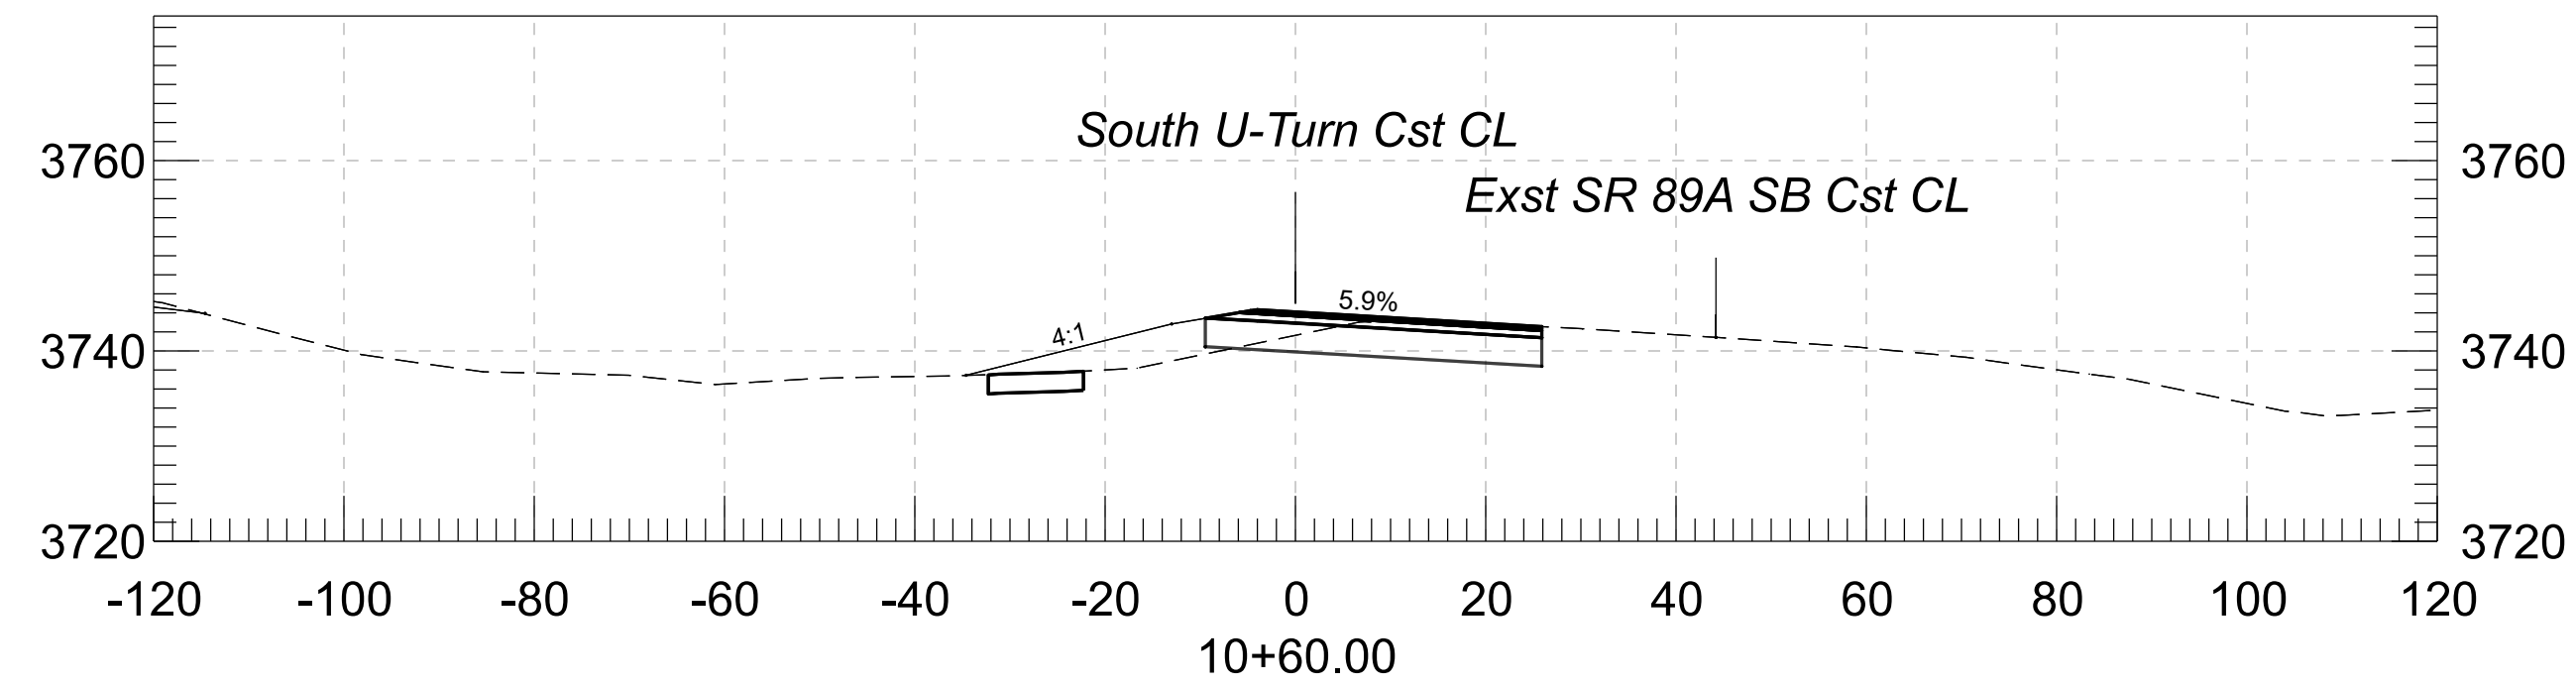[illegible]

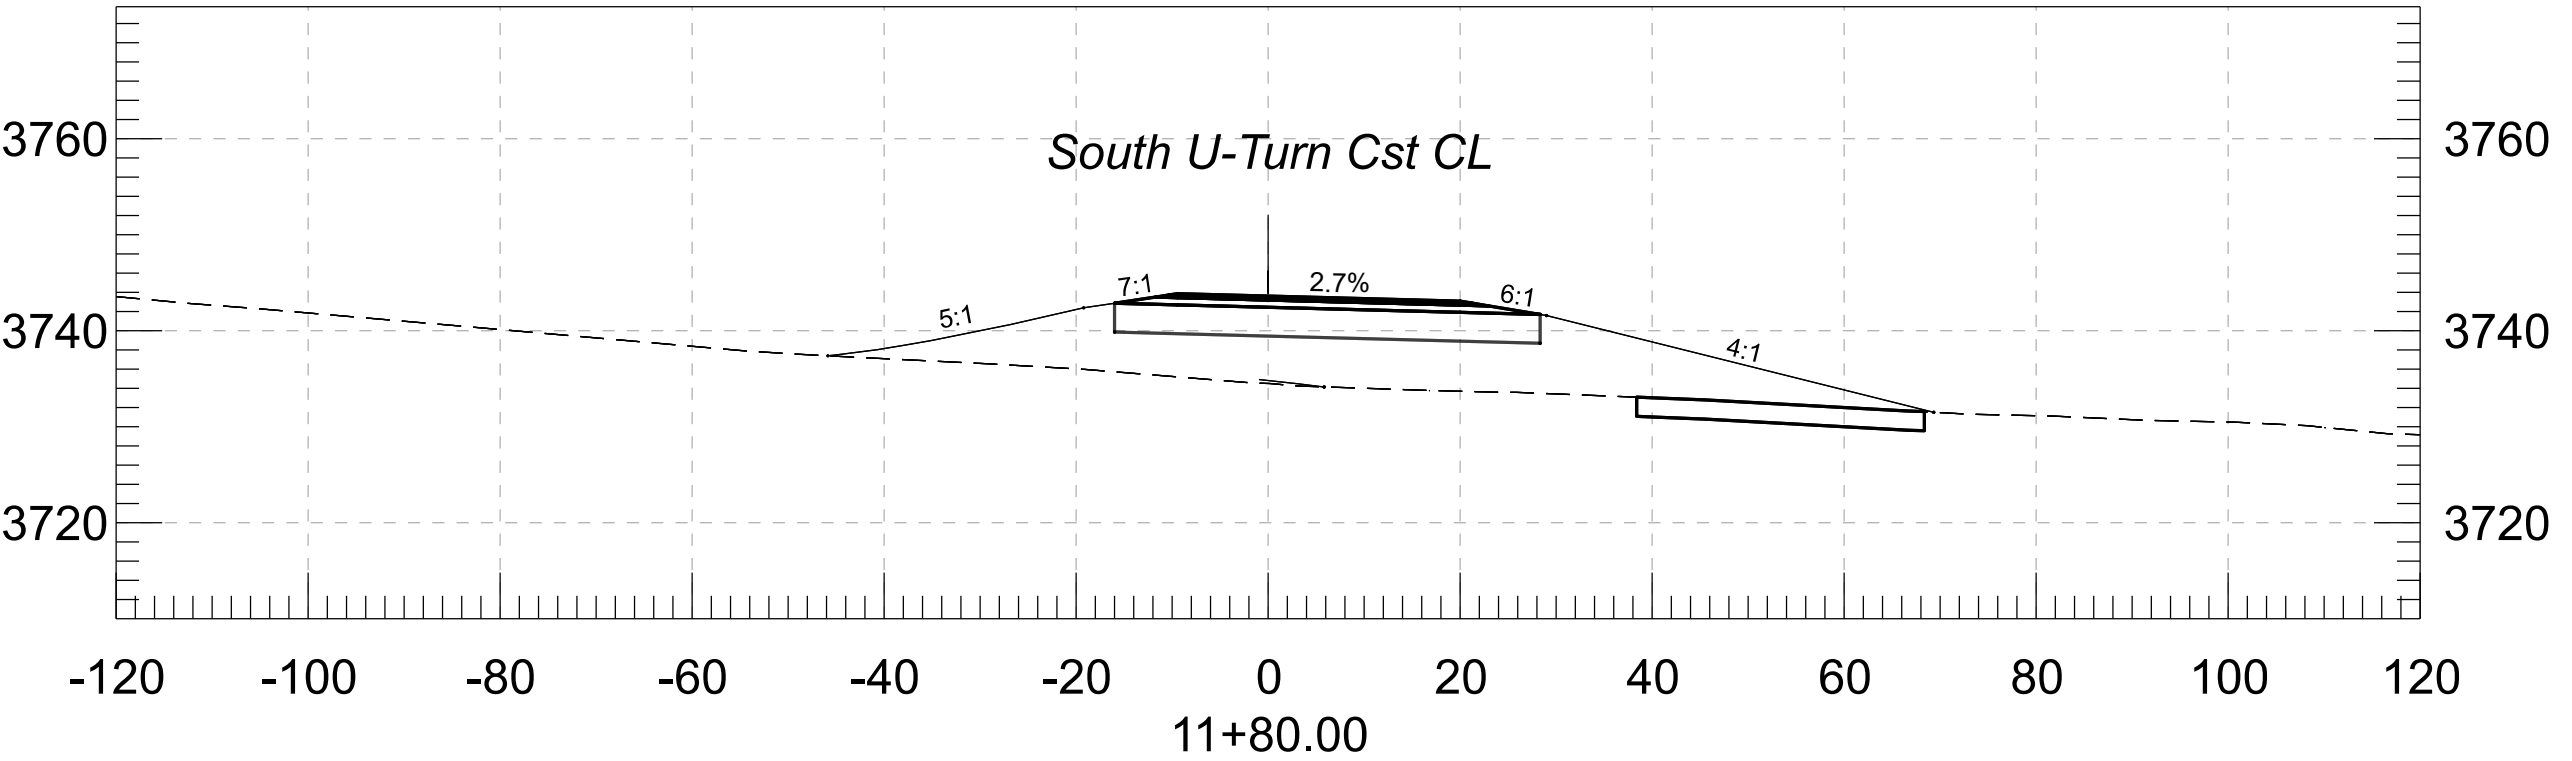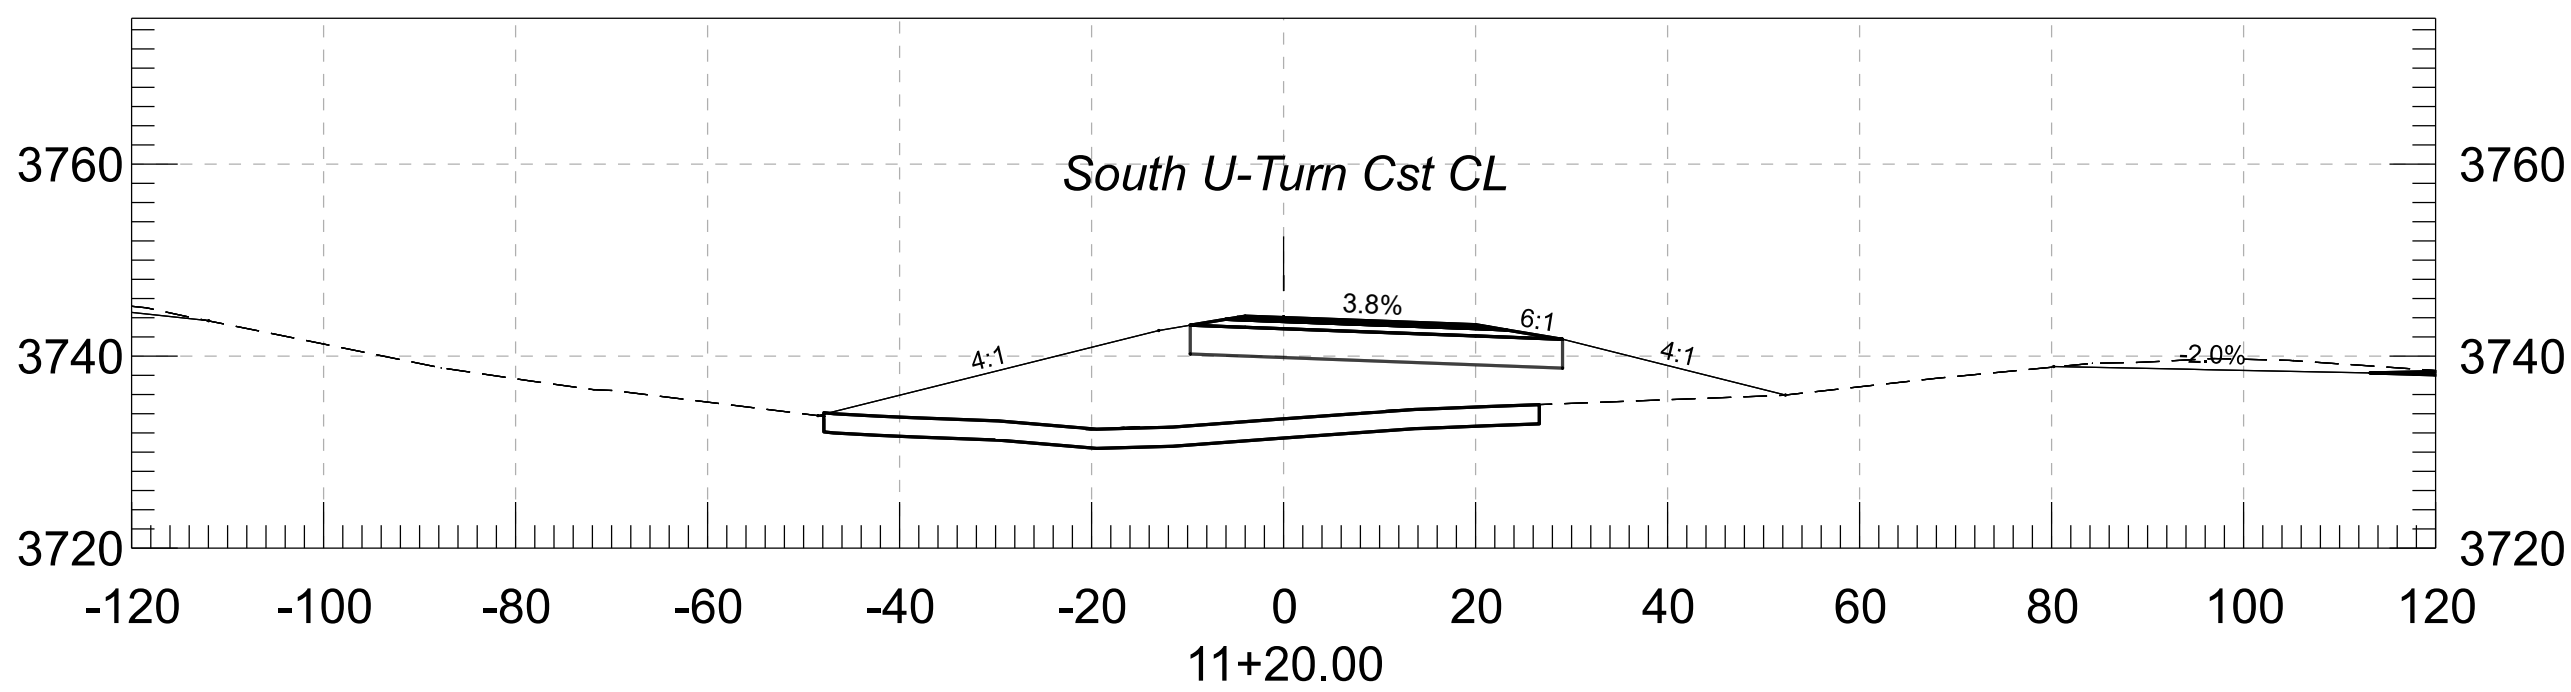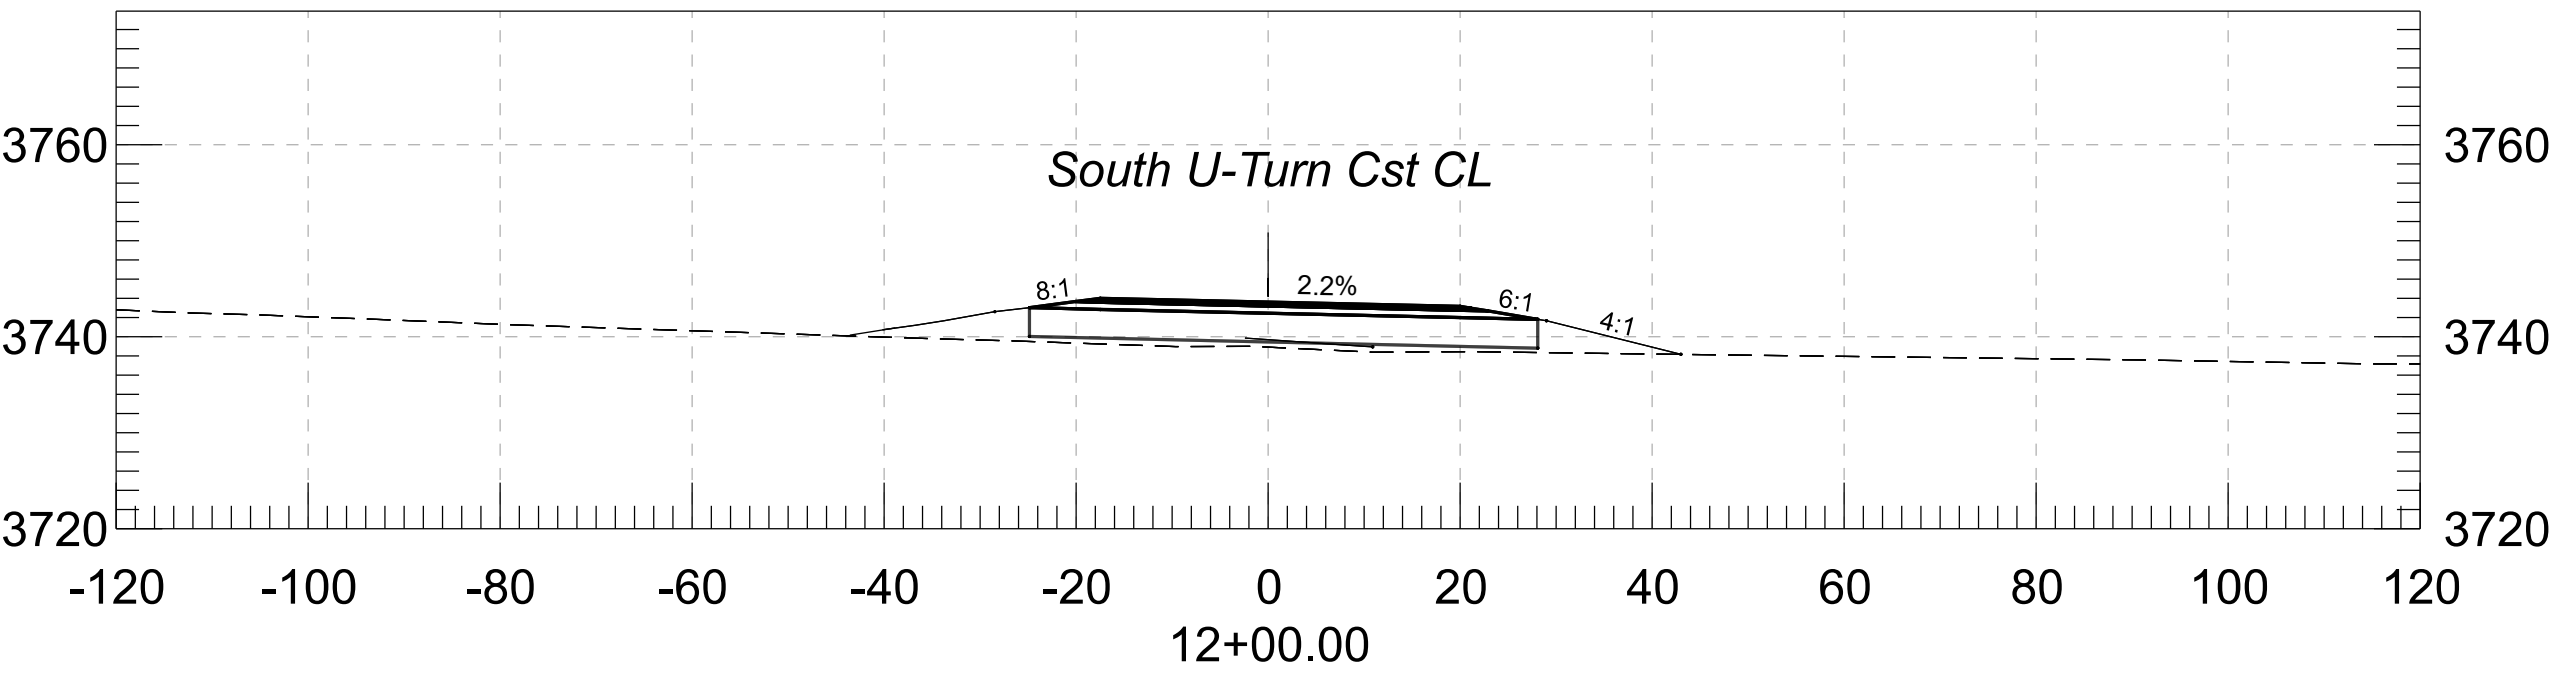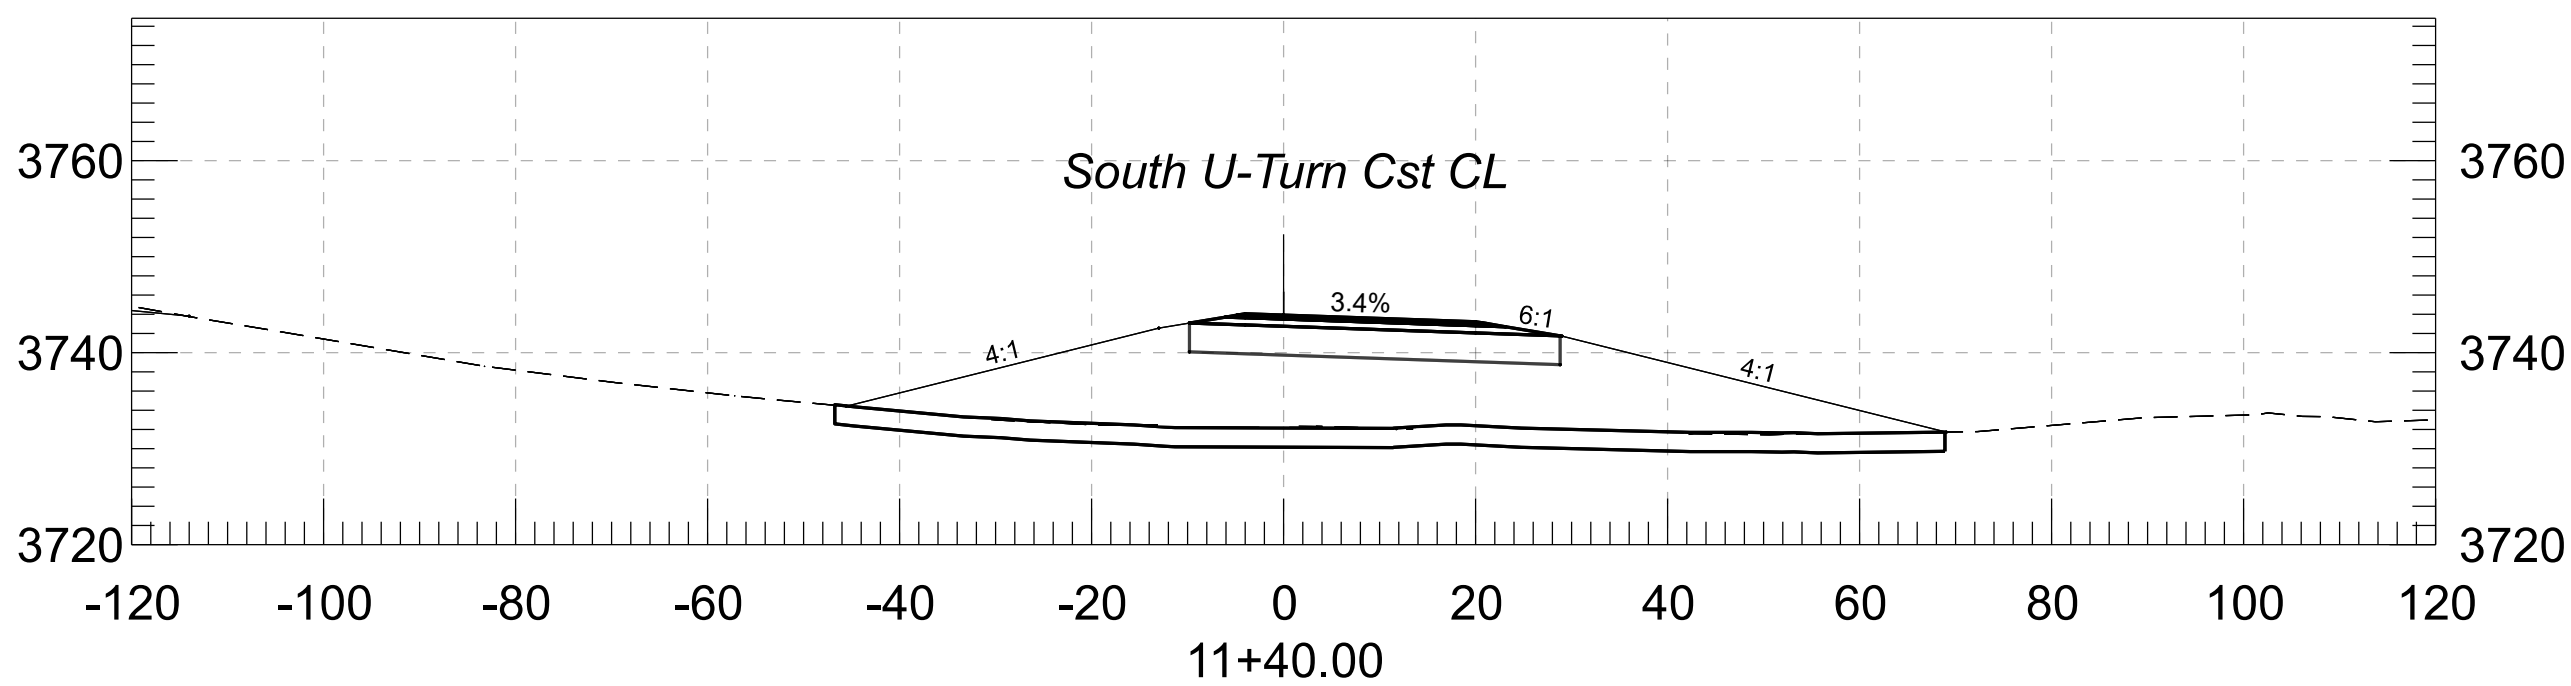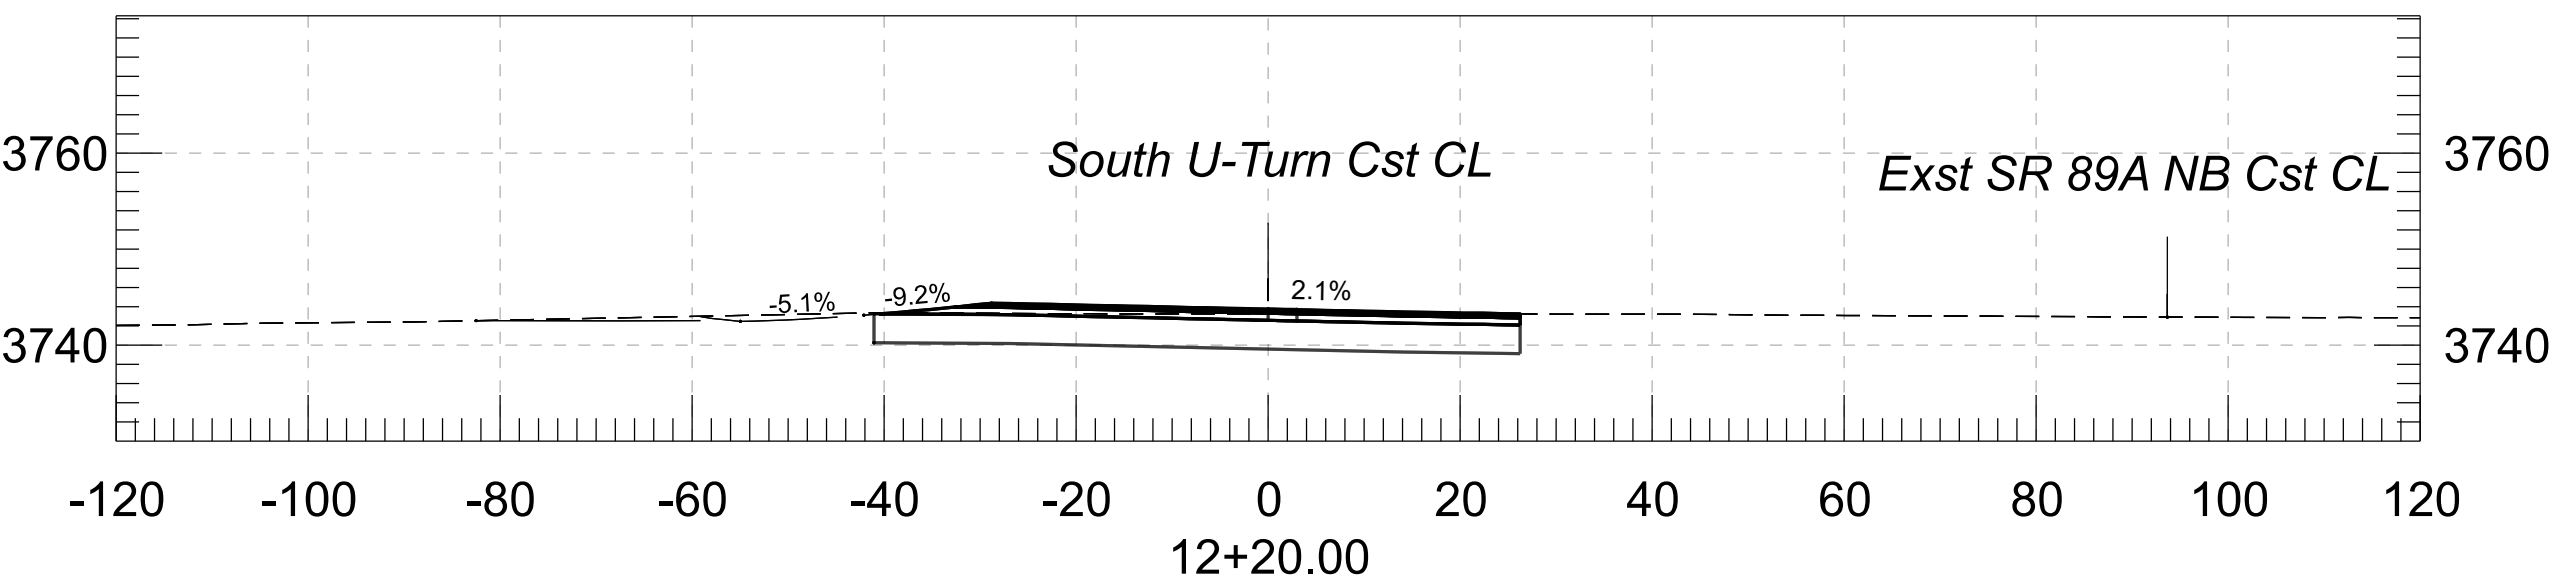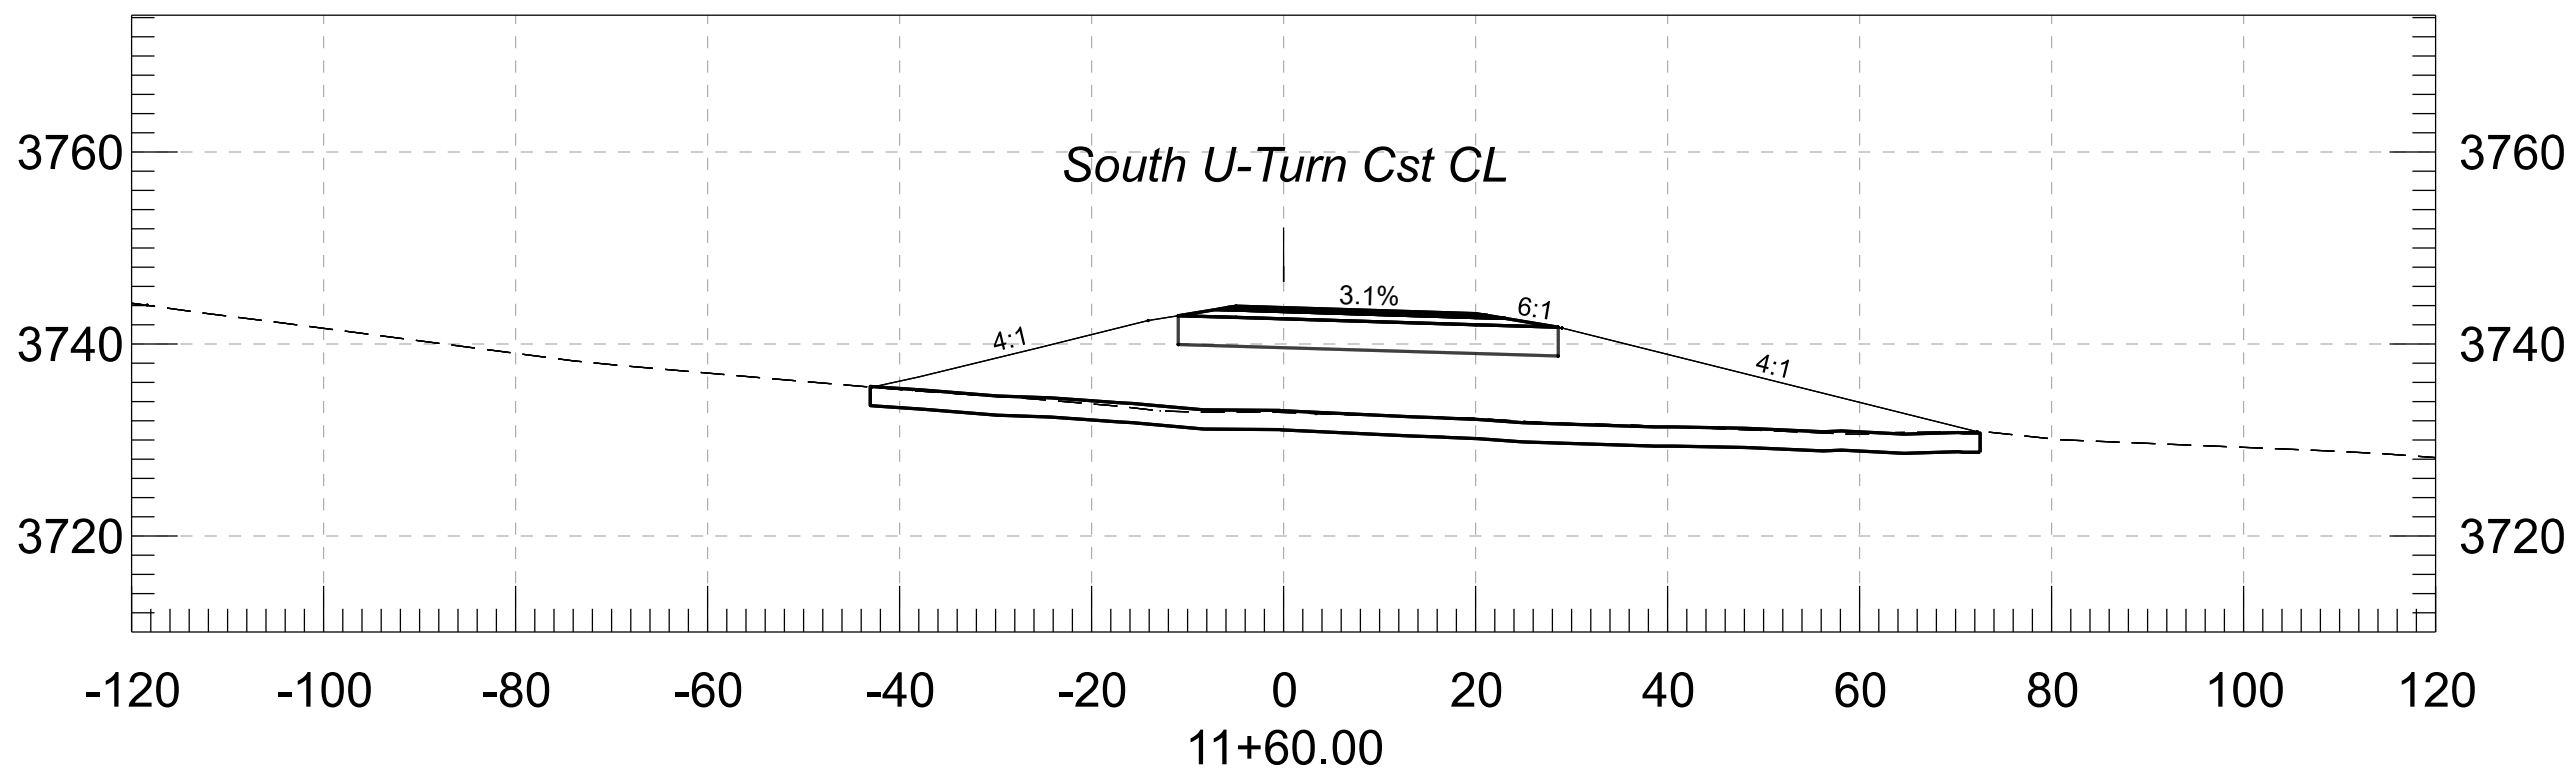

				NAME	DATE	ARIZONA DEPARTMENT OF TRANSPORTATION PROJECT DELIVERY AND OPERATIONS DIVISION ROADWAY DESIGN SERVICES	ROUTE	F.H.W.A. Arizona Division	STATE ARIZ.	PROJECT NO.	FEDERAL ID NO.	SHEET NO.	TOTAL SHEETS	RECORD DRAWING							
			DESIGN	ZSZ	07/26					089A YV 362	A89-B(225)T										
			DRAWN	RM	07/26		 3133 East Camelback Road, Suite 100 Phoenix, Arizona 85016 Phone: 602. 333-2200 Stanley Consultants INC.	MILEPOST	LOCATION SR 89A AT PAGE SPRINGS ROAD								DWG NO.				
			CHECKED	CML	07/26			STRUCTURE NO.										TRACS NO. F0624 01C			
								CROSS SECTION					____ OF ____								