


- NOTE - ALL DIMENSIONS ARE APPROXIMATE AND ARE SUBJECT TO FINAL SURVEY.
- THIS PLAN HAS BEEN PREPARED FOR A DEVELOPMENT APPLICATION. IT IS NOT SUITABLE FOR ANY OTHER PURPOSE.
 - CONTOURS HAVE BEEN GENERATED FROM LPI NSW LIDAR DATA AND SHOULD NOT BE RE-INTERPOLATED
 - ⊖ - DENOTES EXISTING LOT NUMBER
 - (R) - DENOTES PROPOSED RIGHT OF ACCESS 10 WIDE OVER EXISTING TRACK
 - - DENOTES PROPOSED DWELLING LOCATION

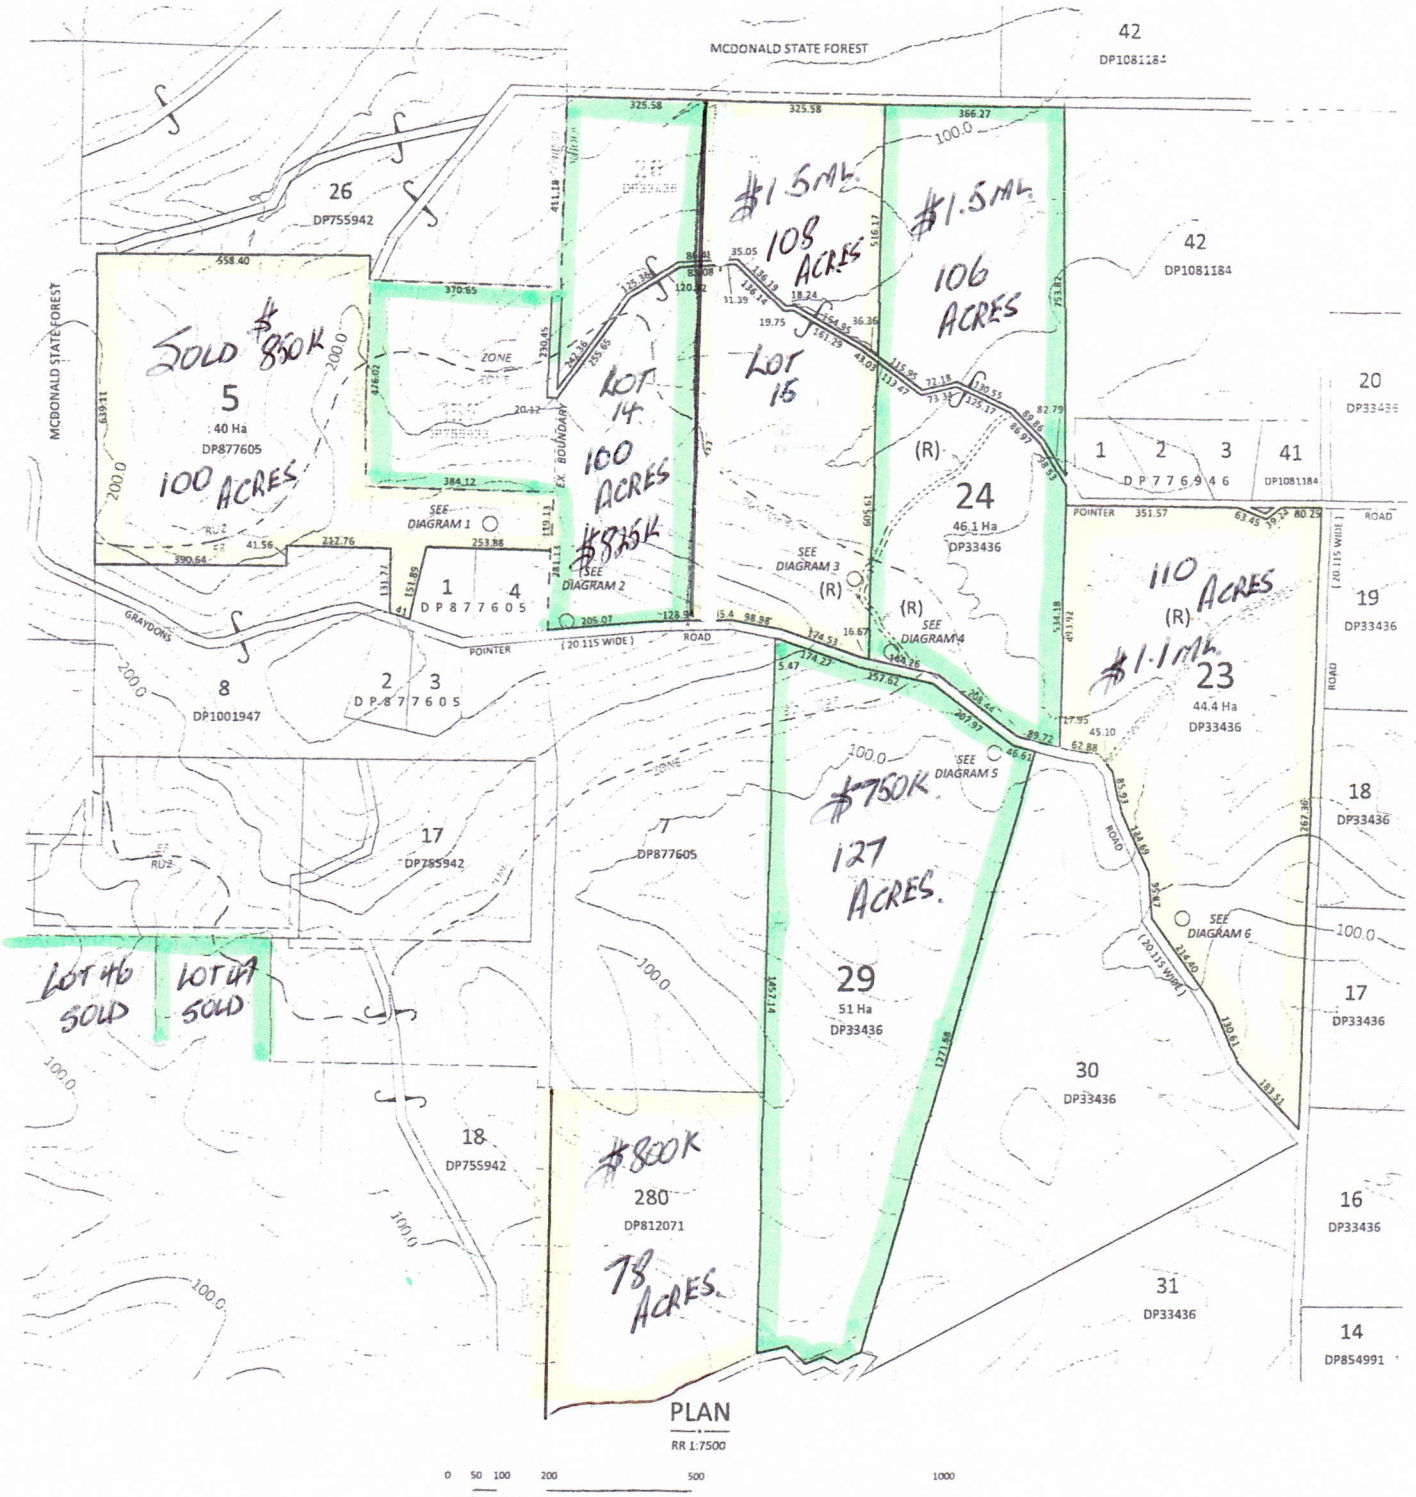

REDUCTION RATIO AS NOTED
 DATUM : AUSTRALIAN HEIGHT DATUM
 CONTOUR INTERVAL : 20 & 5
 ORIGIN RL: TS1209 (CORS)

AMENDMENTS	
SURVEYED	P.S.
DESIGNED	P.S.
DRAWN	P.S.
CHECKED	G.B.

AMENDMENTS

BY DATE

DATE OF PLAN : 22.09.2015

RYGATE & WES
 (ULLADULLA) ABN 56 056 675 3
 CONSULTING SURVEYORS, PLANNERS
 ROAD & DRAINAGE ENGINEERS
 P.O. BOX 107 ULLADULLA N.S.W. 2539
 266 GREEN STREET PH 02 44542137
 mail@rygateandwest.com.au