


715-723 George St
'Great Southern Hotel'

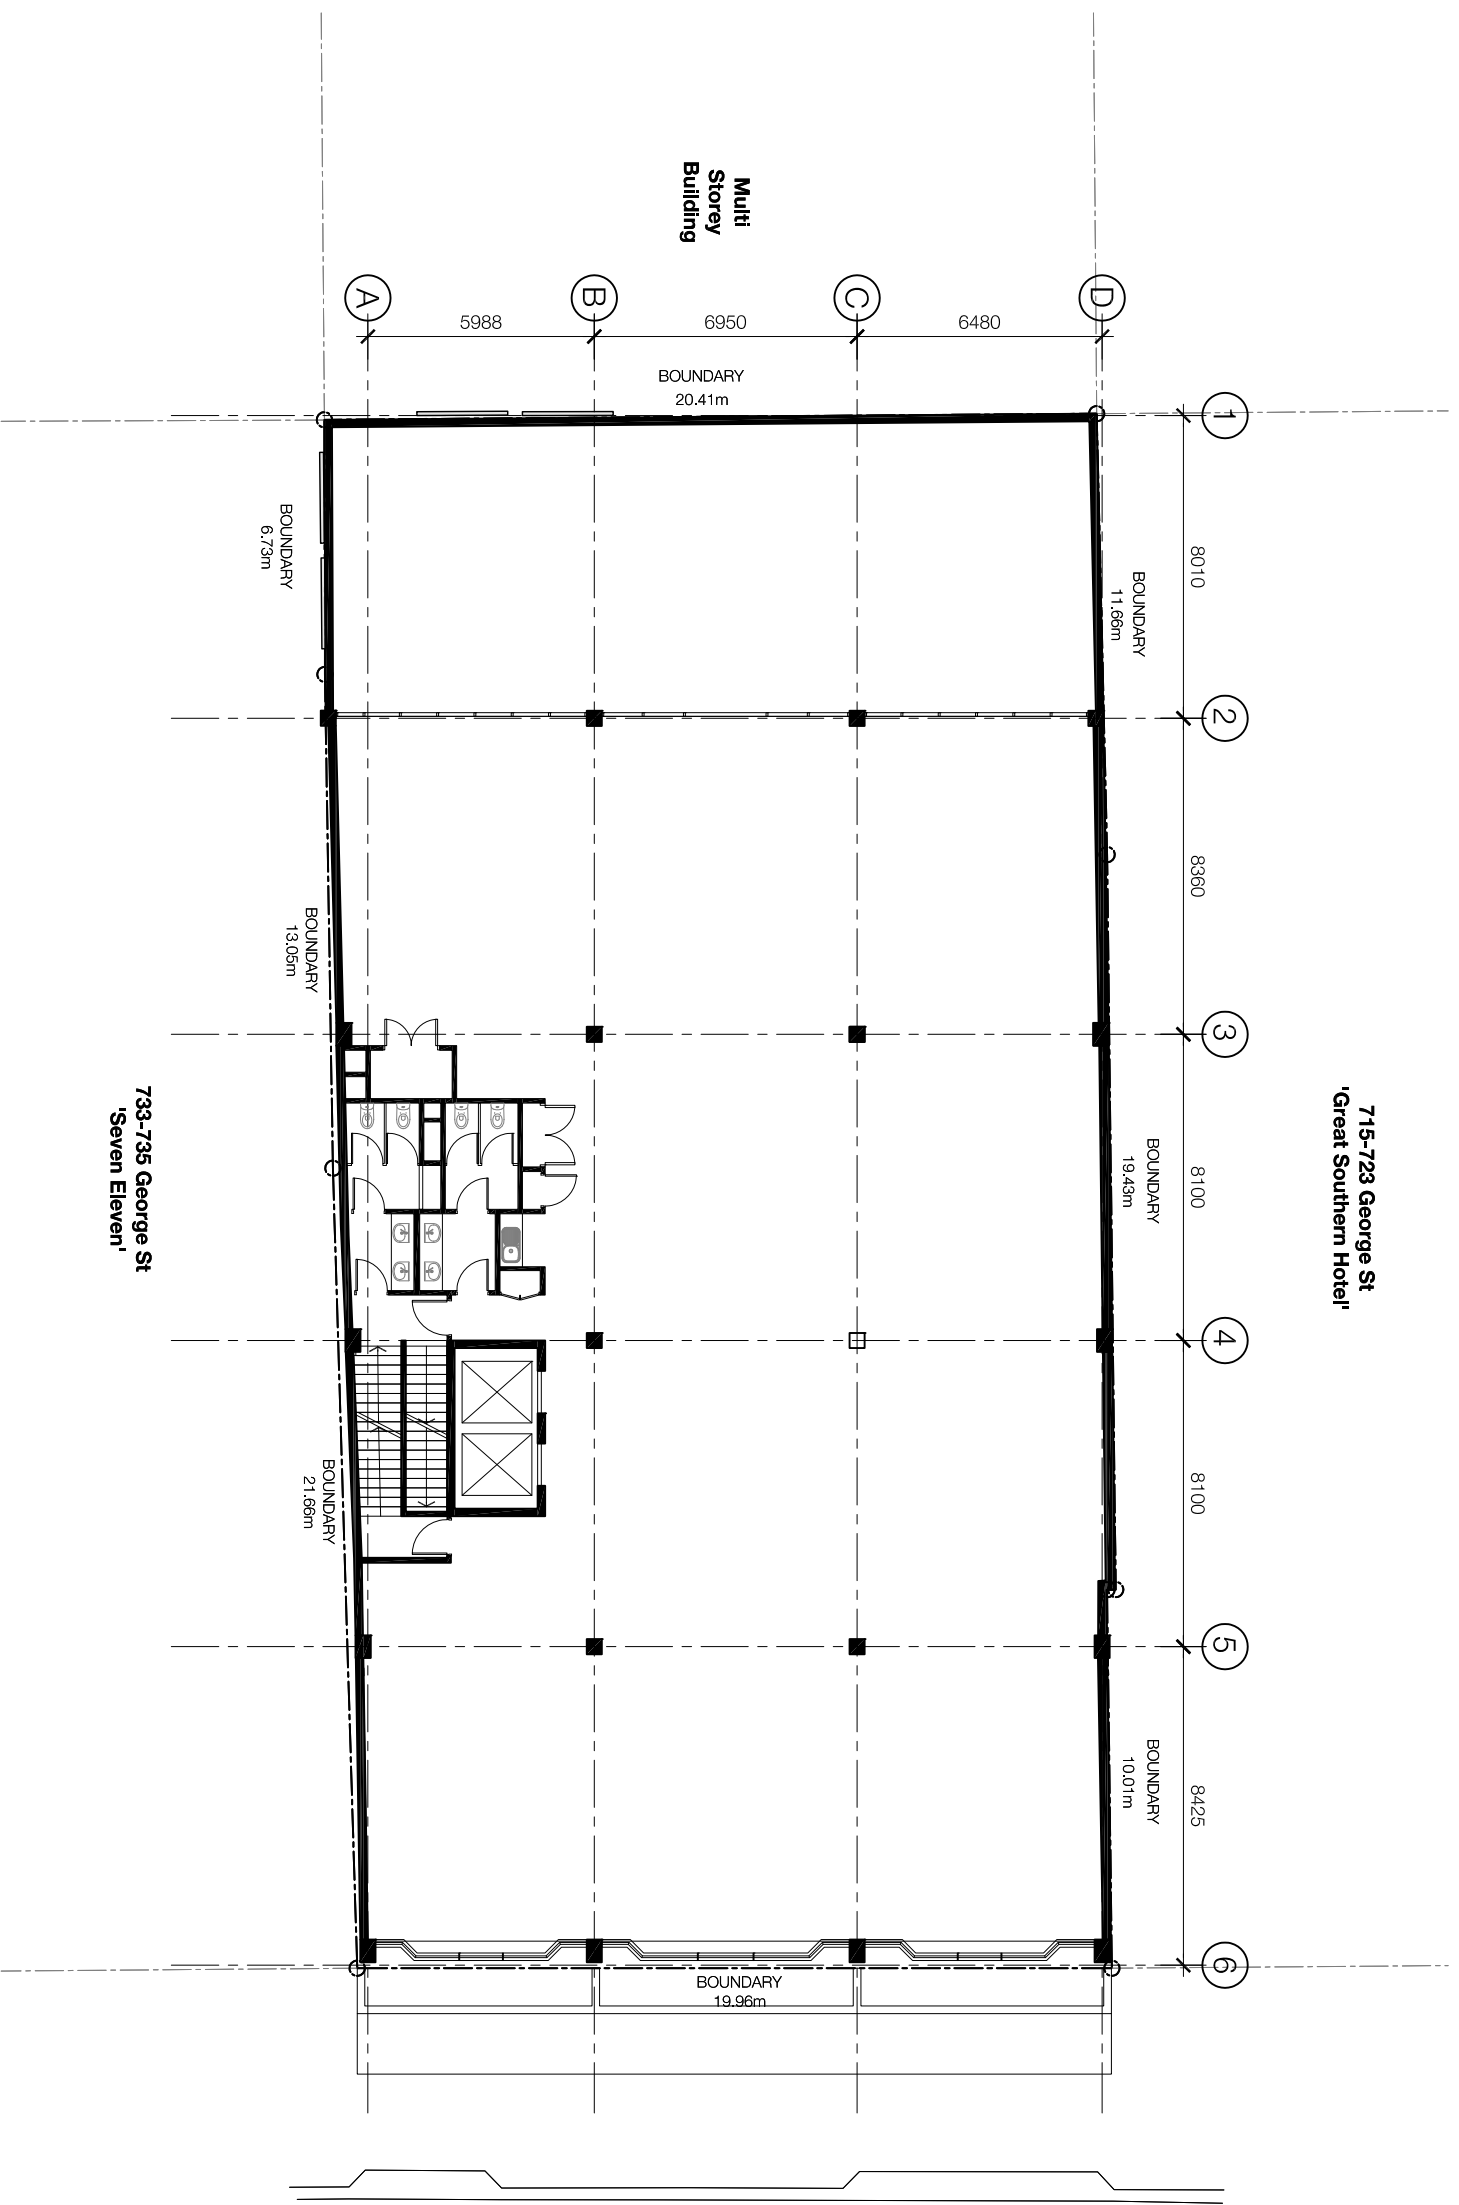

GEORGE ST

In accepting and adding the document the recipient agrees that SJB Architects (NSW) Pty Ltd ACN 081 084 724 / SJB Architects (NSW) Pty Ltd ACN 081 084 724 agrees not to use the document for any purpose other than that intended (due to which all claims against SJB Architects resulting from unauthorised changes of SJB Architects. Under no circumstances shall members of the document be deemed a task. SJB Architects makes no warranties of fitness for any purpose. The Baker/Crestor shall verify its dimensions prior to any work commencing. Use figured dimensions only. Do not scale drawings.

FOR APPROVAL

Nominating Architects Adam Hecrow 7188 John Broad 7004

Rev. No.	Date	Revision	By	CHK
00	27/02/12	Client Issue	ML	AH

Rev. No.	Date	Revision	By	CHK

Rev. No.	Date	Revision	By	CHK

Rev. No.	Date	Revision	By	CHK

Project
George St
725-731 George St
Sydney, 2000
Plans
Drawing Name
Level 04

Date	Scale	Sheet Size
27.02.2012	1:200	@ A1

Rev. No.	Drawn	CHK
ML		AH

Job No. 4791
Drawing No. DA-0206 / 00

SJB Architects
Level 2
540 Crown Street
Sydney NSW 2010
T 61 2 8580 9911
F 61 2 8580 9922
www.sjb.com.au

