


ALL DIMENSIONS ARE APPROXIMATE AND SUBJECT TO SURVEY

- WATERCOURSE
 (R) PROPOSED RIGHT OF CARRIAGEWAY 20 WIDE
 APPROXIMATE TREE LINE
 (A) RESTRICTION - NO BUILDINGS
 ~ POSSIBLE BUILDING SITE

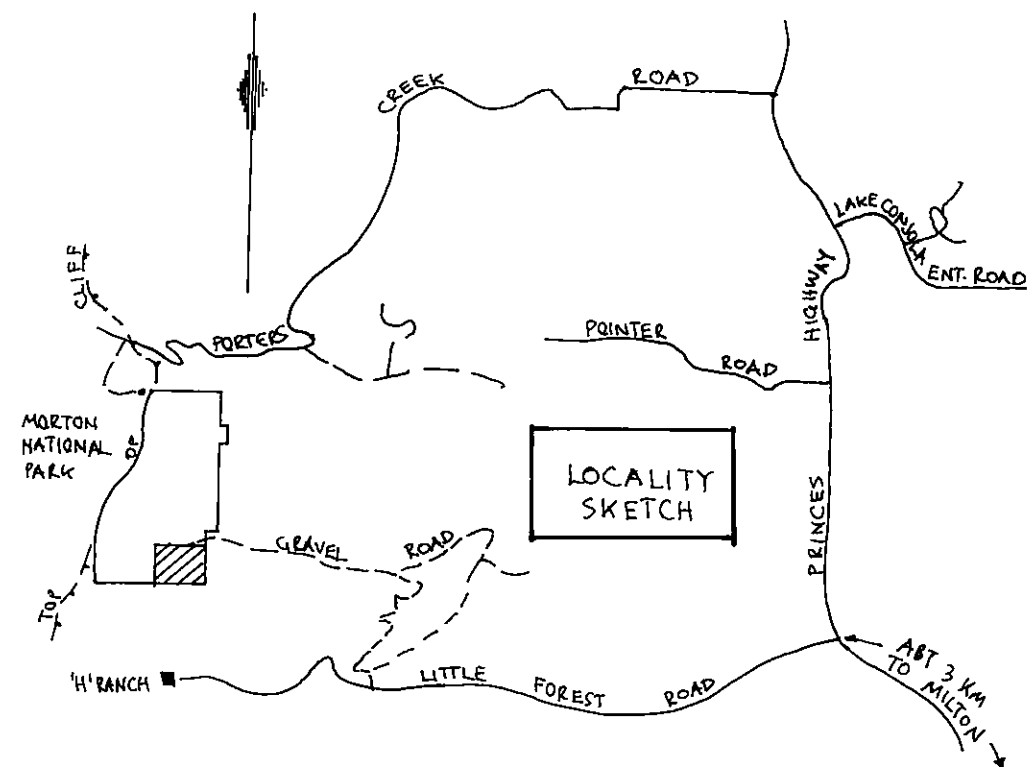

MR. H. PORTER		PLAN OF PROPOSED SUBDIVISION OF PORTION 13		
SCALE 1:3000	DATUM APPROX A.H.D.	PARISH OF LITTLE FOREST		
P.W. RYGATE & WEST SURVEYORS & ENGINEERS PRINCES HIGHWAY, ULLADULLA 2539 PHONE 044 55 2137		CITY OF SHOALHAVEN		
REFERENCE No. U8571	PLAN No.	DATE 10-6-93	SHEET No. OF SHEETS	

1158 U