


HELD BY LANDGATE
IN DIGITAL FORM ONLY.

FOR HEADING SEE SHEET 1
FOR INTERESTS AND NOTIFICATIONS SEE SHEET 1

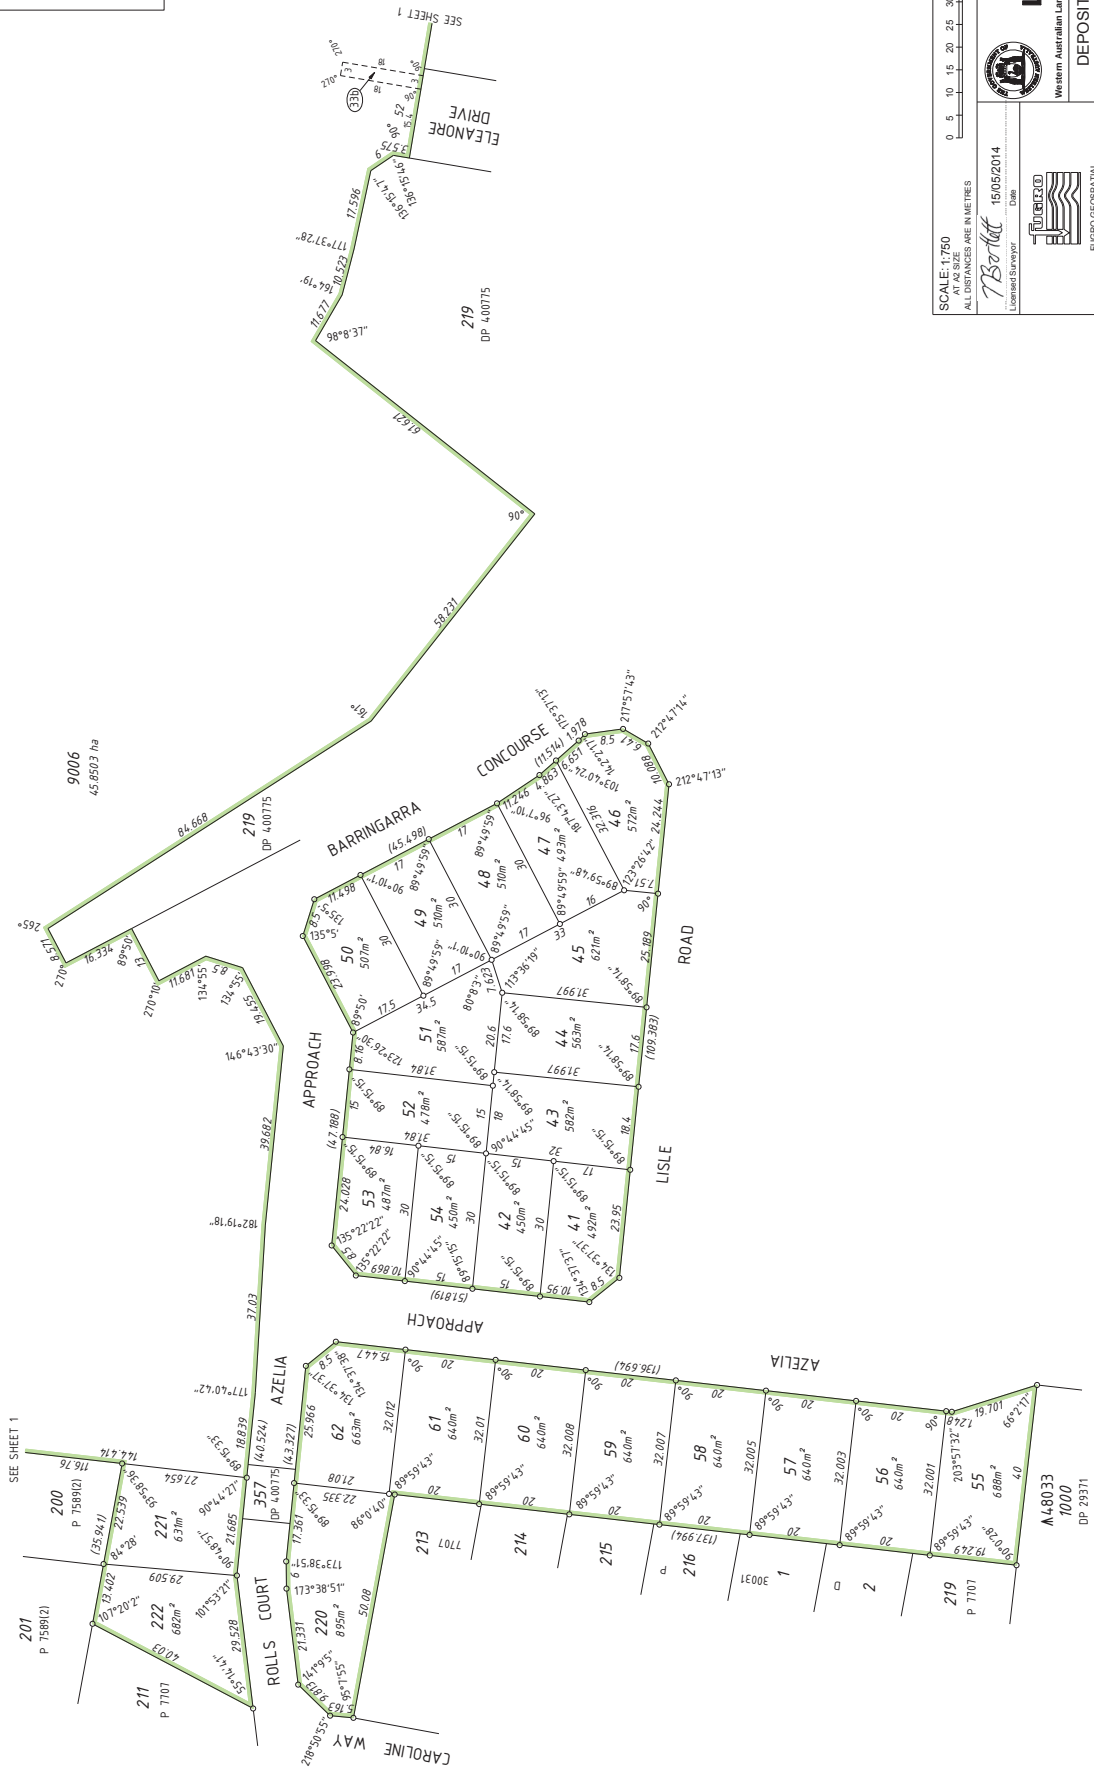

SCALE: 1:750
ALL DIMENSIONS ARE IN METRES

15/05/2014
15/05/2014
15/05/2014



Landgate
Western Australian Land Information Authority

DEPOSITED PLAN

402594

SHEET 2 OF 2
(PLUS SURVEY SHEET(S))
VERSION 1

HELD BY LANDGATE
IN DIGITAL FORM ONLY.

SURVEY CARRIED OUT UNDER REGULATION 26A SPECIAL SURVEY AREA GUIDELINES
BEARINGS DATUM - PCG94

FOR SURVEY INFORMATION ONLY
SURVEY INFORMATION COMPRISES
SURVEY SHEET A

eFB 725920

VER.	AMENDMENTS TABLE (SURVEY SHEET ONLY)	AUTHORISED BY	DATE

