

TANKER TRACK




POWER SUPPLY TO PERIMETER FENCE IS LOCATED IN CAR SHED.

ELECTRIC WIRE RUNS THROUGH HERE

BOUNDARY FENCE

POWER SUPPLY UNDER

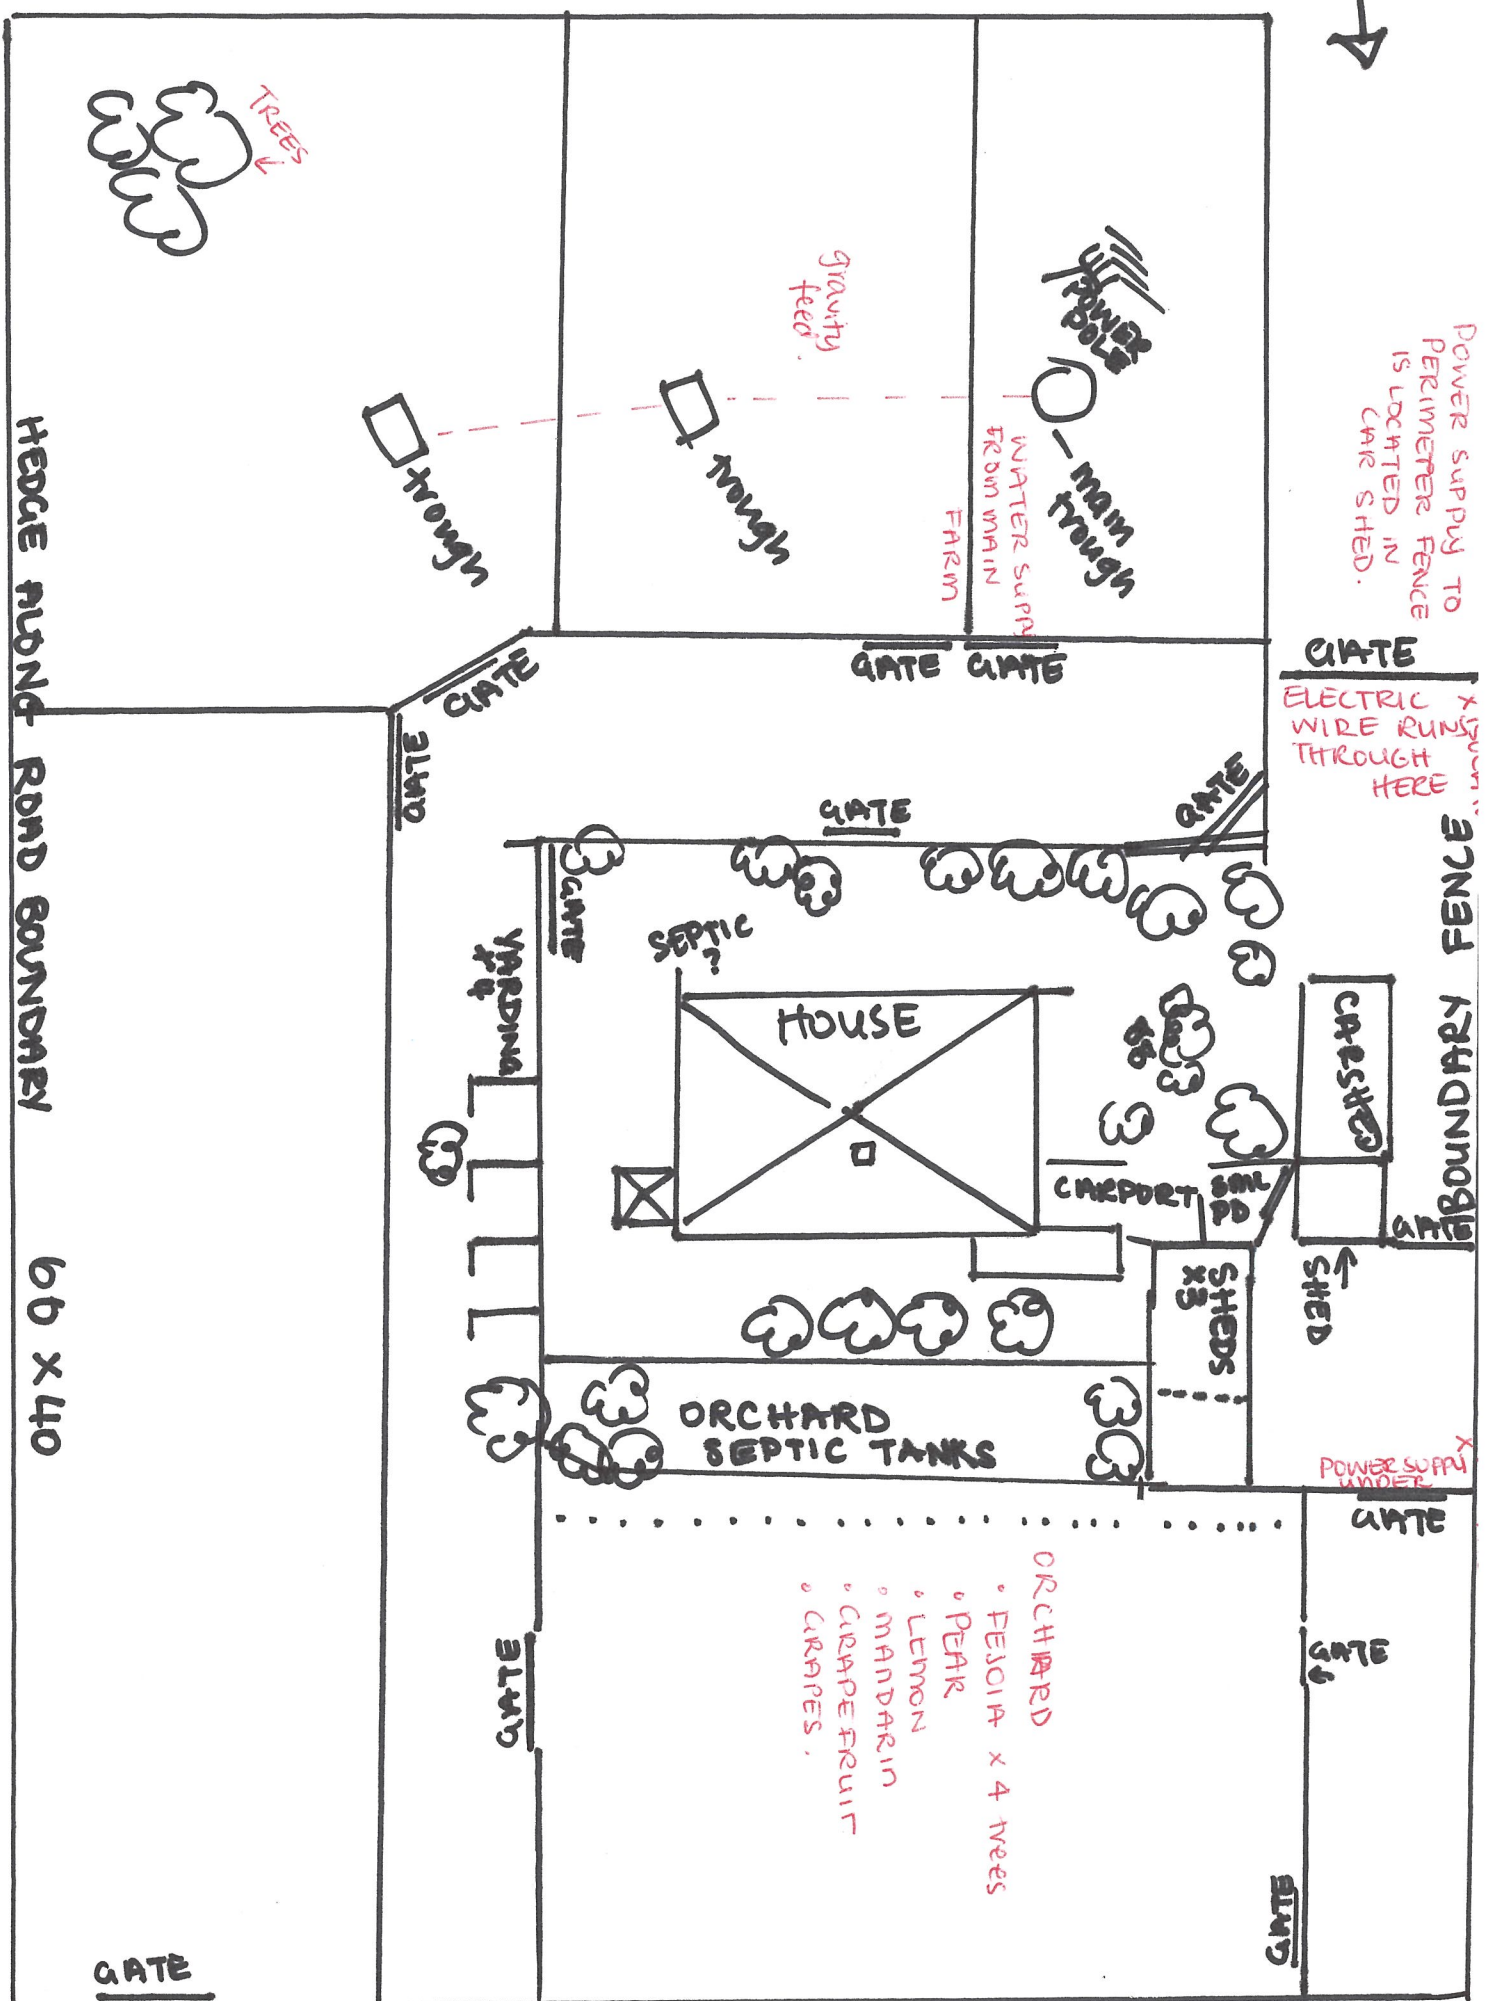

HEDGE ALONG ROAD BOUNDARY

60 x 40

MAIN SOUTH ROAD

(Picture NOT to scale)

BOUNDARY FENCE