

Proposed Sunroom for M. D. Horne 43 Opawa Rd Ch Ch.

Builder - M. D. Helms 33 Shakespeare Rd Ch Ch.



Scale $\frac{1}{4}$ " to 1 Foot

Specifications :-

- Peared Reinforced Concrete
- Foundation & Floor
- 3" Bolts at 4' centres
- Plates - 4x2
- Studs - 4x2
- Trimmers - 6x4 + 6x2
- Ceiling joist - 4x2
- Rafters - 6x2
- Dwangs - 4x2
- Bracings - 3x2
- Sarking - 6x2
- Facings - 6x1 board
- Self-joint - 2x2
- Roof - Corrugated iron
- Windows 7'6" x 3'6" & 4' x 3'6" app
- Door - Glass Top weather door
- Inside Lining - Giberber board
- Outside Sheathing - 2x2
- Drainage - 6" culic in soil pit
- 10" high x Shingle Bottom Gravel
- Electrification - 1 light & switch
- Plumber - 2" Spouting & Downpipe

Construction

to be carried out in workmanship like manner and comply with Council bylaws and Regulations.

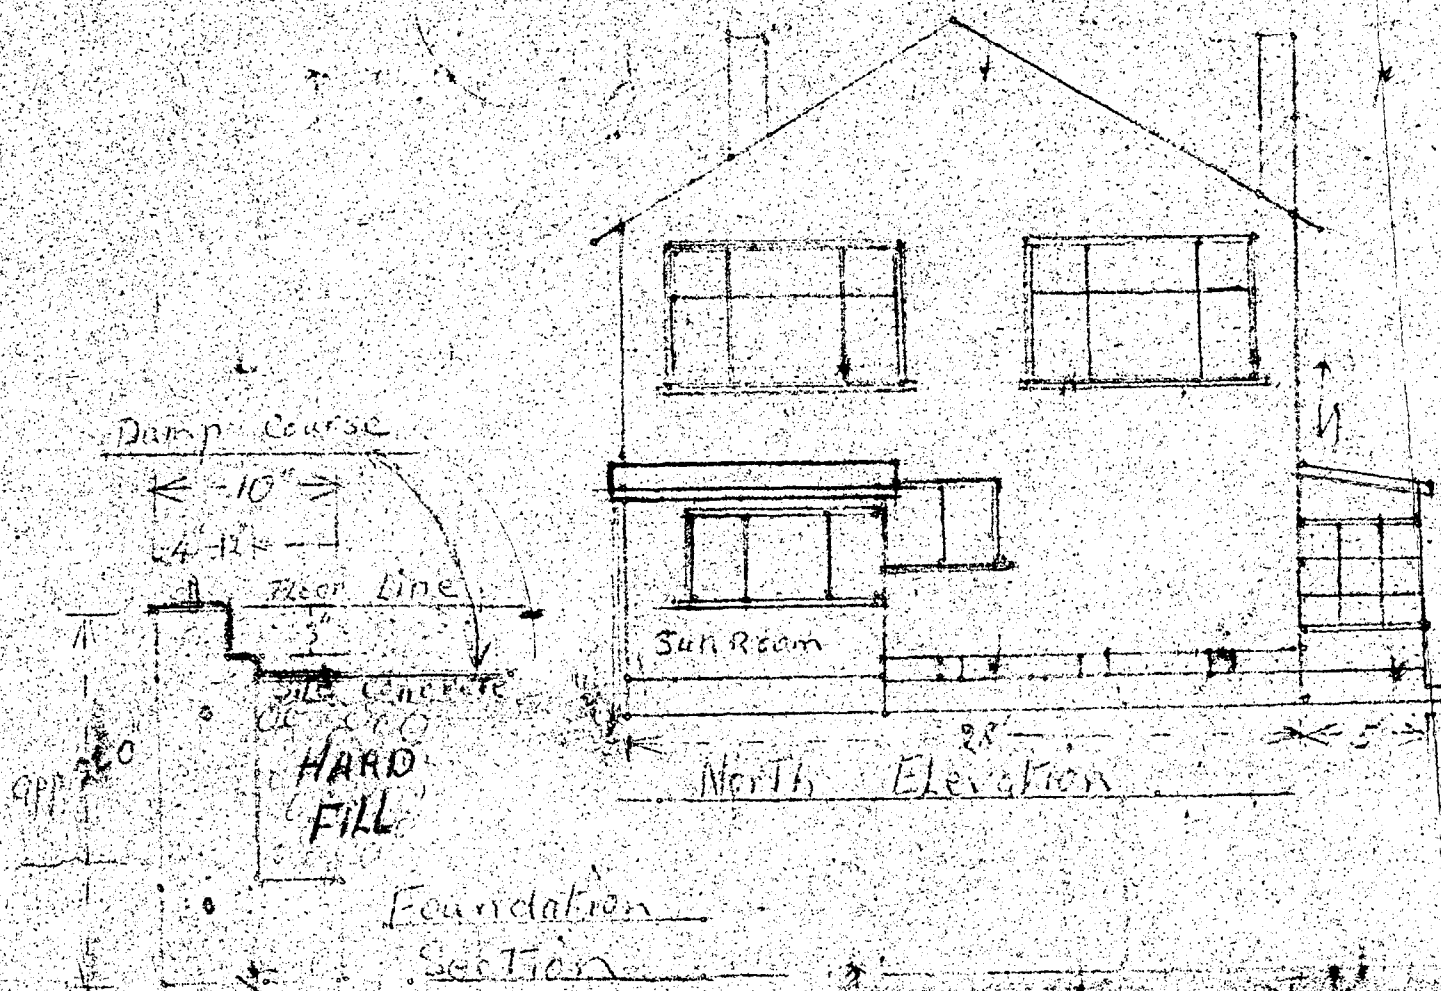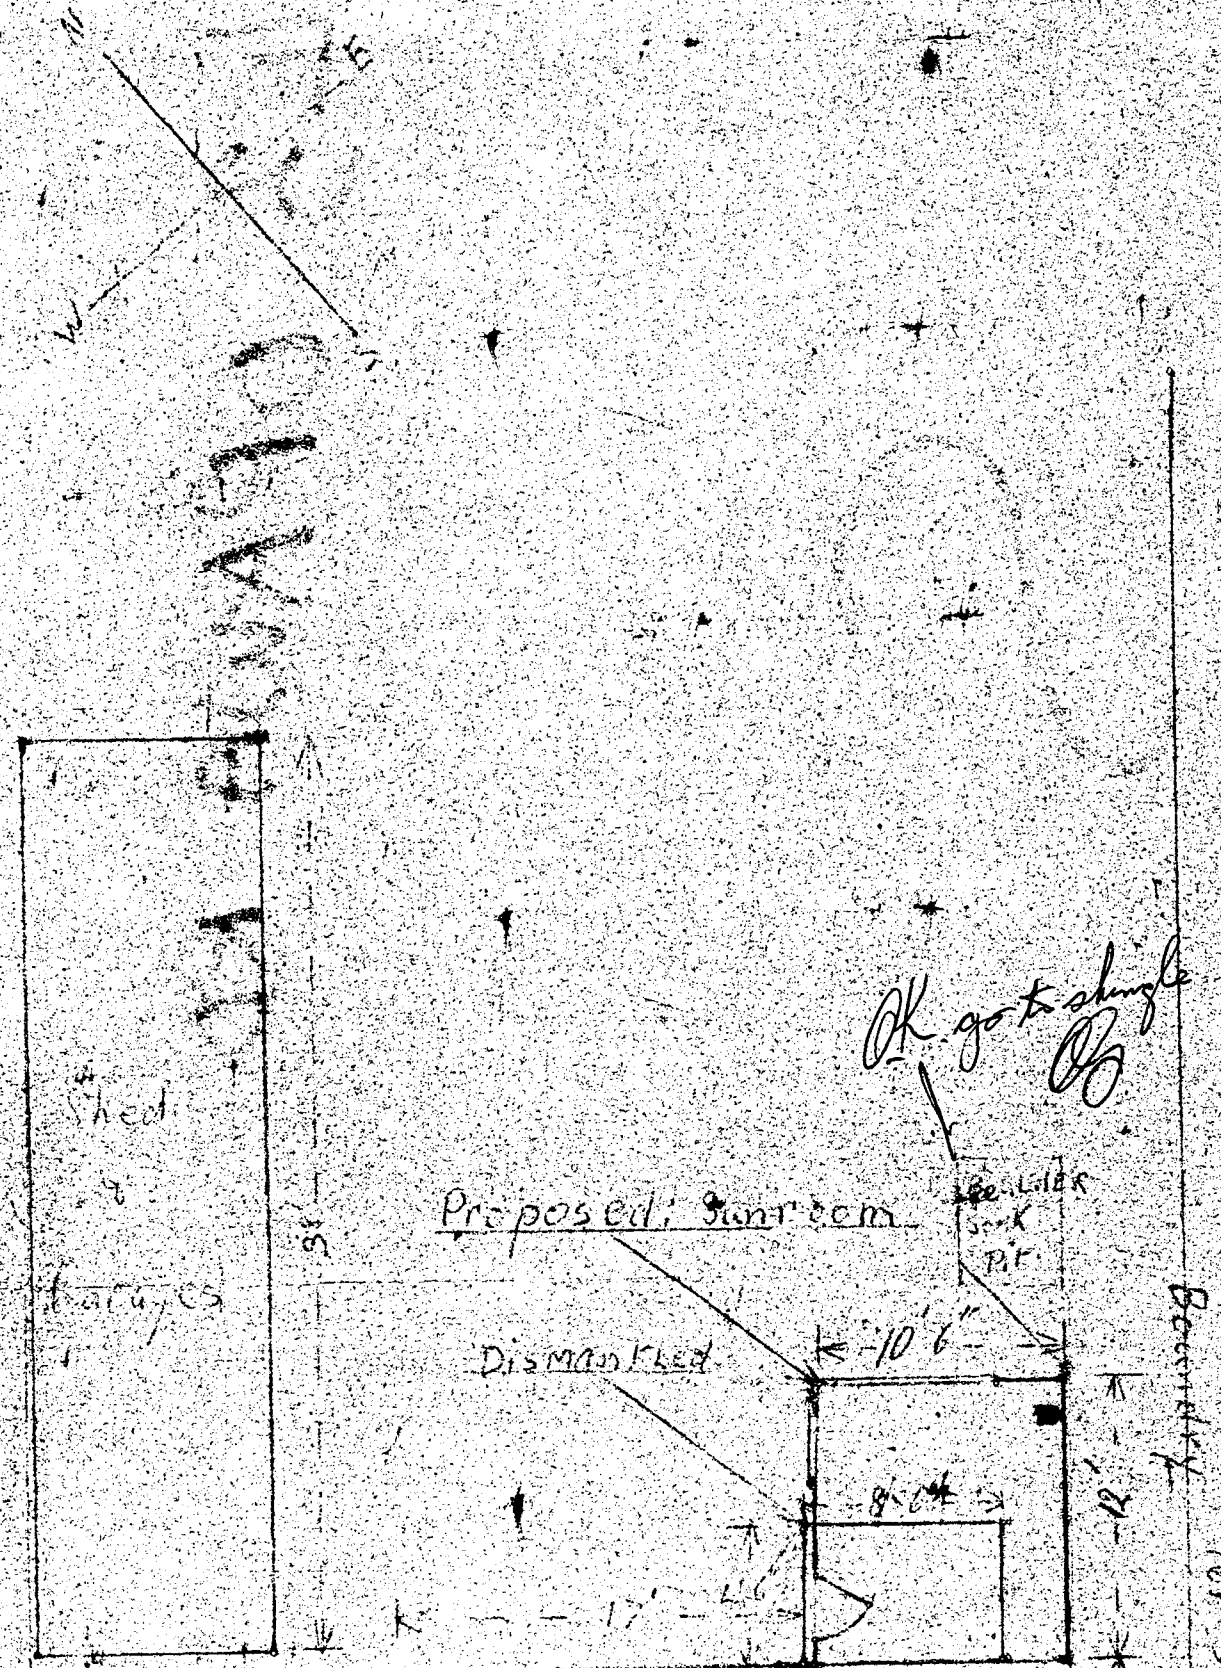

43 OPAWA RD

S S 298

alt S