


THIS DRAWING IS COPYRIGHT

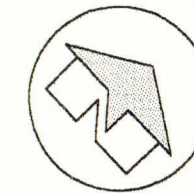

FILE COPY
PIM ONLY

THE SPECIFICATION IS TO BE READ IN CONJUNCTION WITH THESE DRAWINGS

ALL WORK SHALL COMPLY WITH NZS 3604:1999, THE NEW ZEALAND BUILDING CODE 2004, LOCAL AUTHORITY BYLAWS AND REGULATIONS, DRAINAGE AND PLUMBING REGULATIONS, ELECTRICAL WIRING REGULATIONS, ALL CURRENT AMENDMENTS OF THE ABOVE AND ANY OTHER RELEVANT DOCUMENTS.

ALL WINDOW DIMENSIONS REFER TO THE REVEAL OPENING SIZE: W x H

ALL WALLS 90mm UNLESS OTHERWISE SHOWN



LINTELS TO BE 100 x 100 UNLESS SHOWN OTHERWISE

DIMENSIONS SHOWN TO FRAMING ONLY.



3 A1

ALL DIMENSIONS ARE TO BE CHECKED ON SITE BEFORE STARTING ANY WORK

THIS DRAWING IS COPYRIGHT

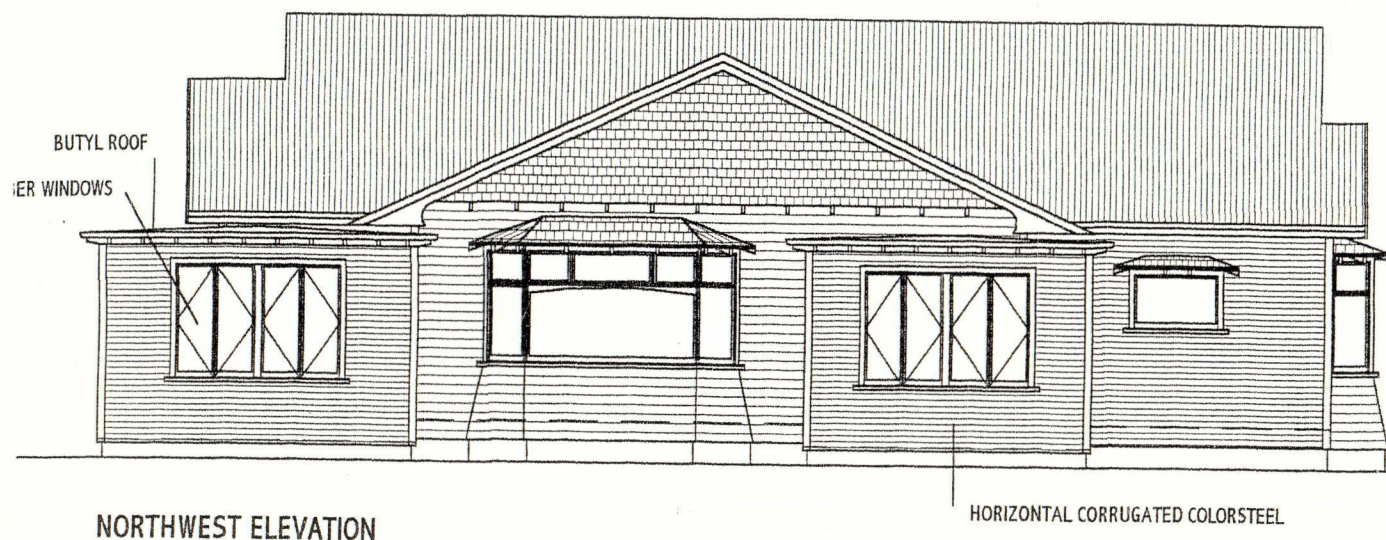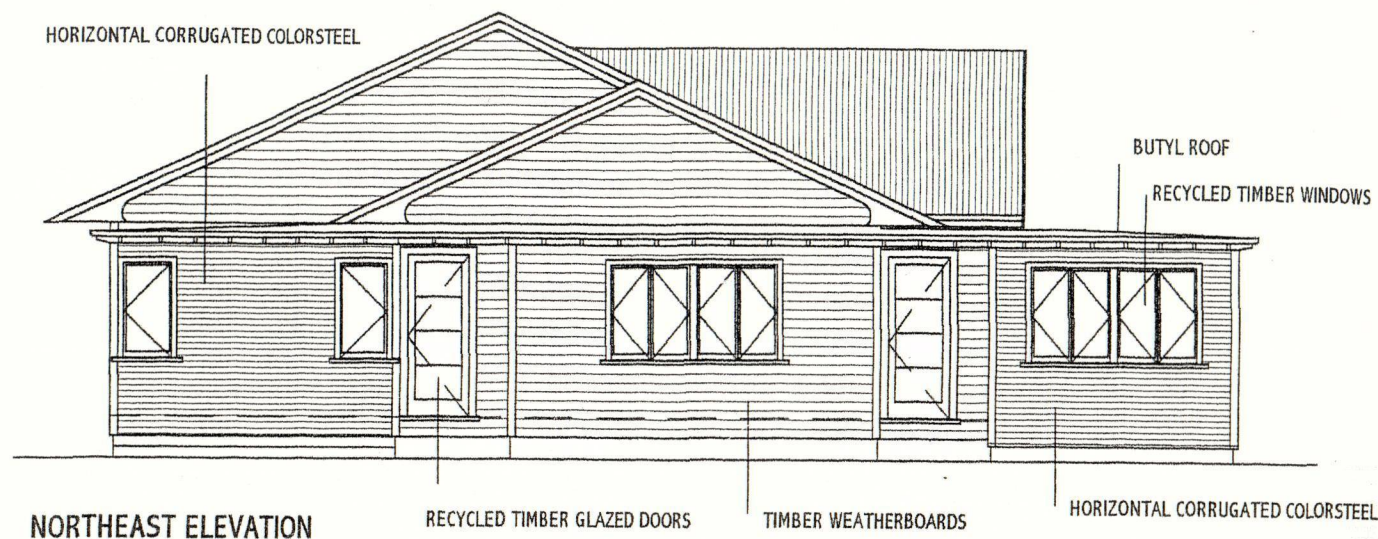

FILE COPY
PIM ONLY

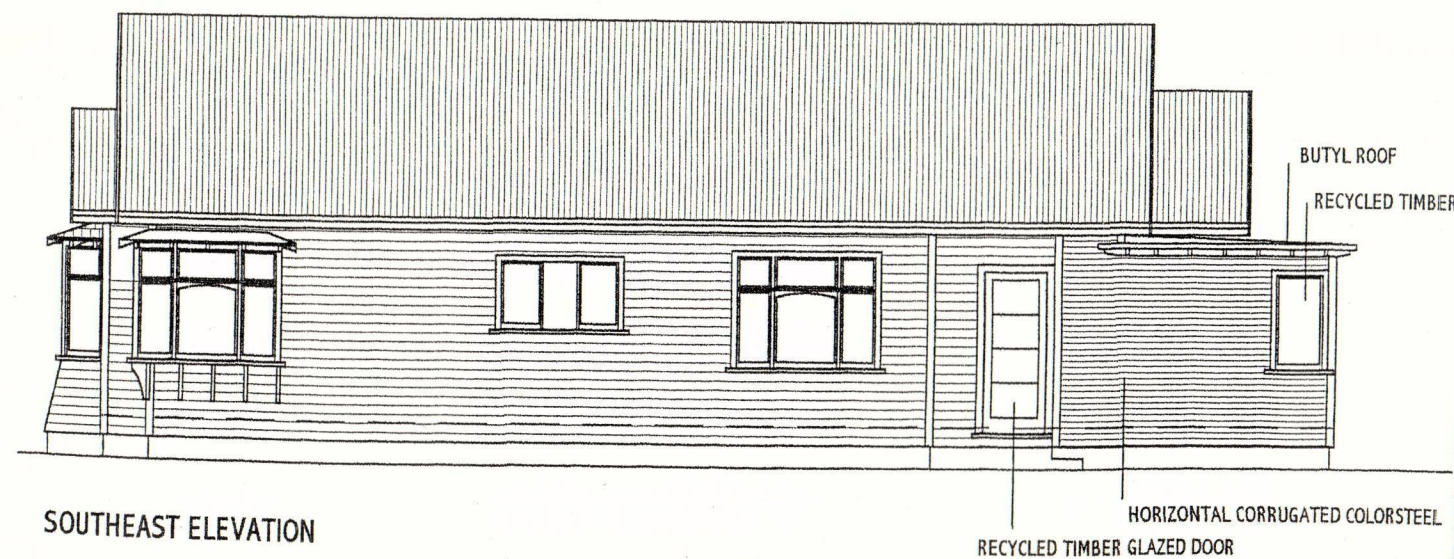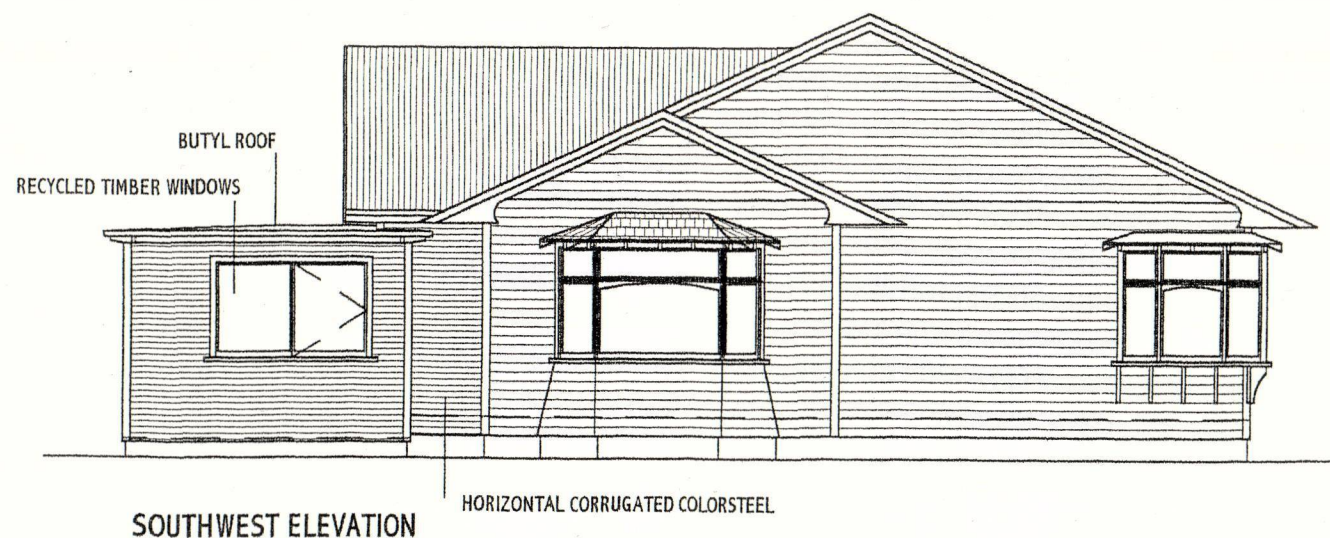

amendments: A1 30 June 05: cladding & roof over kitchen

GAYLE QUIGLEY

NZCD (ARCH)

ARCHITECTURAL DESIGN & DRAUGHTING

PH 347-6661 FAX 347-6662

E-MAIL : quigley@ihug.co.nz

HOUSE ALTERATION FOR
T. CONNELLY & M. EVANS
112 IRVINES ROAD, DUNSANDEL

ALTERED ELEVATIONS

SCALE 1:100

DATE 25 AUG 2005

SHEET No.

4