


SEE CONDITIONS

CHRISTCHURCH CITY COUNCIL
P.I.M. APPLICATION
Rec'd - 9 JUL 2000
Civic Offices
REF/REF No.



100 0535 4

CHRISTCHURCH CITY COUNCIL
Alston
CONSENT DOCUMENT
10 JUL 2000
All building work shall comply with the New Zealand Building Code notwithstanding any inconsistencies which may occur in the drawings and specifications.

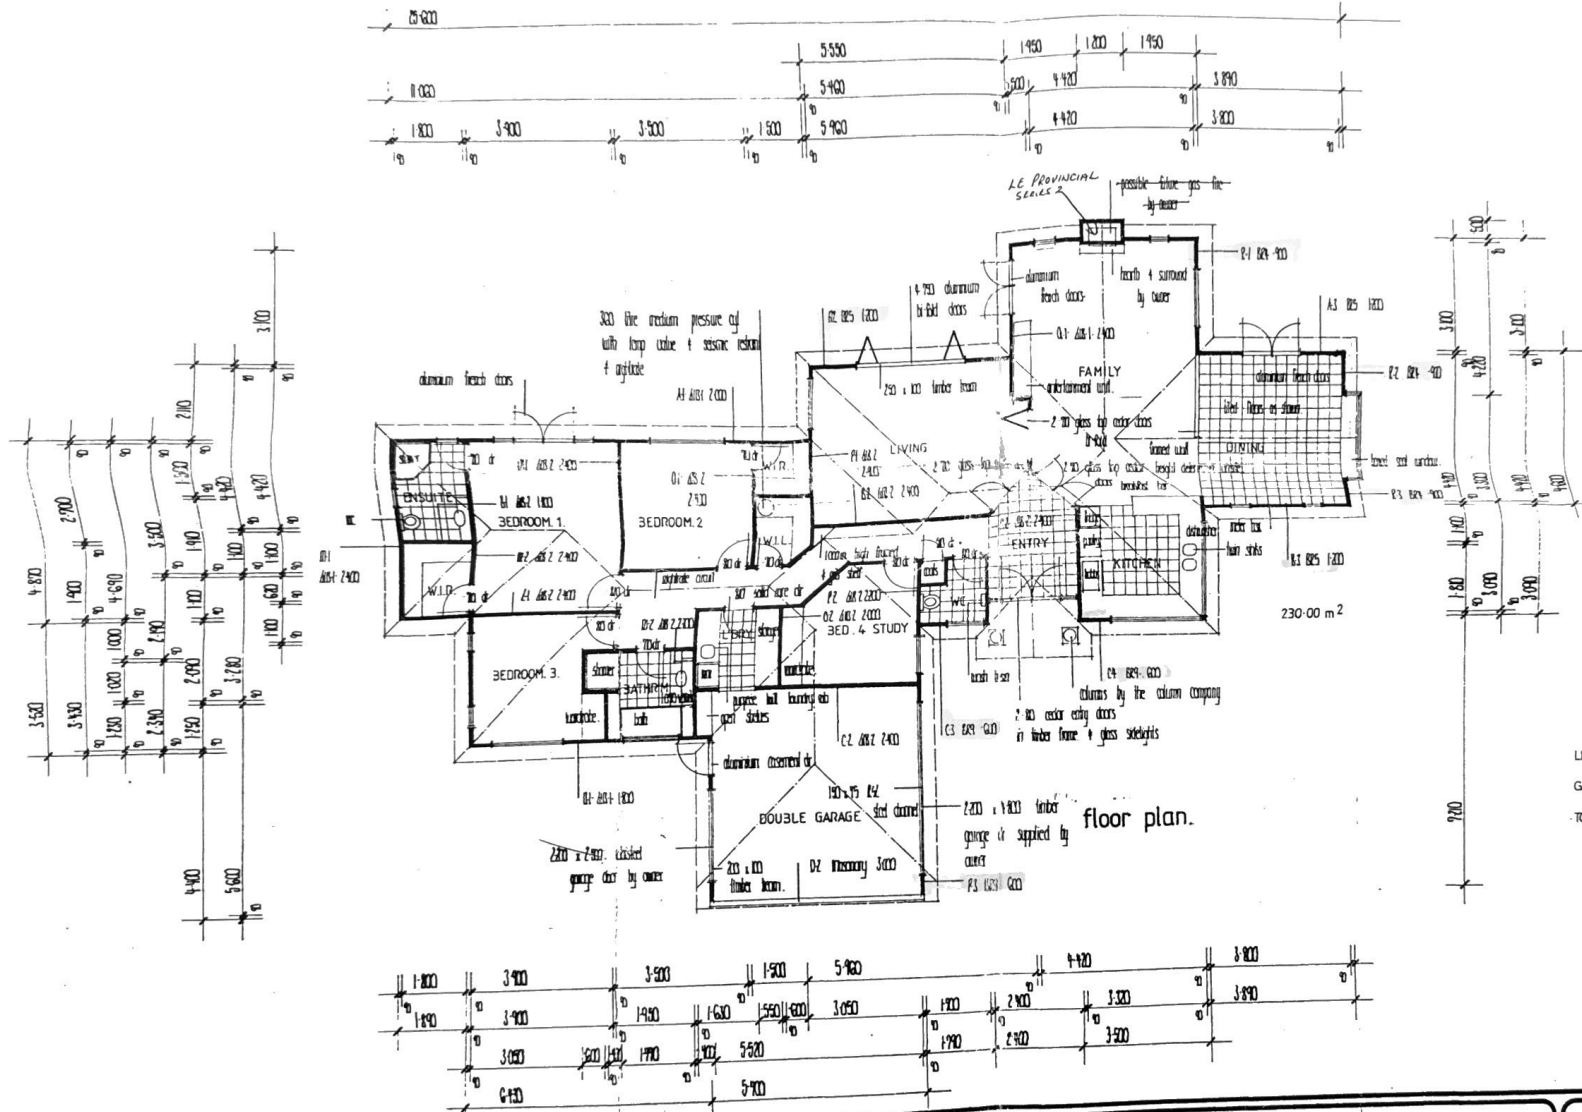


LIVING 200.00
GARAGE 33.00
TOTAL 233.00 m²


PROPOSED NEW REID HOME AT NO 4 AZURE PLACE.

DRAWN			CHECKED		SCALE		SHEET	
JOHN CURTIN					1:100		No. 1.	
TRACED			DATE APRIL 2000				SERIES 1 OF 5	
							REF AZURE	
							SERIES 2 OF 5	
							REF A71106	

CHRISTCHURCH CITY COUNCIL
P.I.M. APPLICATION
Rec'd - 9 JUN 2000
CIVIC OFFICES
PROJECT NO. 100 0535 4

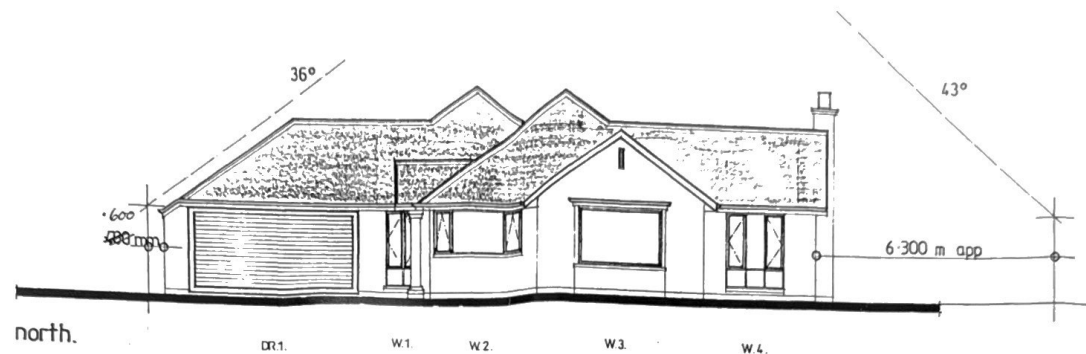

elevations.

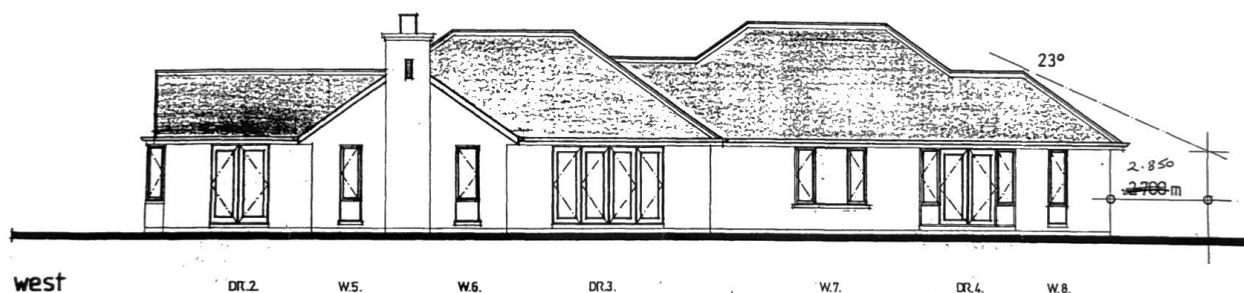

CHRISTCHURCH CITY COUNCIL
M. Houghton
CONSENT DOCUMENT
10 JUN 2000
All building work shall comply with the New Zealand Building Code notwithstanding any inconsistencies which may occur in the drawings and specifications.

PROPOSED NEW REID HOME AT NO 4 AZURE PLACE.


DRAWN JOHN CURTIN CHECKED
DATE MAY 2000 SCALES 1:100

SHEET
No. 2.
SERIES 2 OF 5.
REF 4711DF



All work to comply with 3604 1999 & 102B2 1991 & all local authority bylaws & regulations

EXTERIOR CLADDING SYSTEM: Rockcote
The manufacturer's approved applicator of the exterior cladding system is to supply a certificate to the Council stating that the cladding has been installed to the manufacturer's specification.

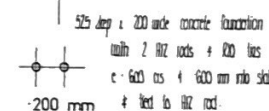

CHRISTCHURCH CITY COUNCIL
P.I.M. APPLICATION
Rec'd - 9 JUN 2000
Civic Offices
PROJECT No. 1000554




south.

DR 5. W 9. W 10. W 11. W 12. DR 6. DR 7.

CHRISTCHURCH CITY COUNCIL
McKenzie
CONSENT DOCUMENT
10 JUL 2000
All building work shall comply with the New Zealand Building Code notwithstanding any inconsistencies which may occur in the drawings & specifications.

elevations.

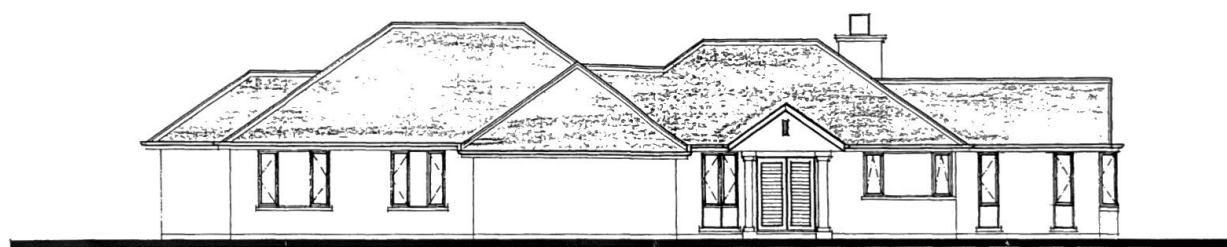

east.

W 13. W 14. W 15. DR 8. W 16. W 17. W 18.

PROPOSED NEW REID HOME AT NO 4 AZURE PLACE.



DRAWN JOHN CURTIN CHECKED
DATE MAY 2000 SCALES 1:100

SHEET
No. 3.
SERIES 3. OF 5.
REF AZURE.

EXTERIOR CLADDING SYSTEM: Rockcrete.
The manufacturer's approved applicator of the exterior cladding system is to supply a certificate to the Council stating that the cladding has been installed to the manufacturer's specification.




RE: All measurements to be site checked by owner/contractor prior to commencing any work. All work to comply with 3604 1999 + 1978/1991 + all local authority bylaws + regulations

CROSS sections.

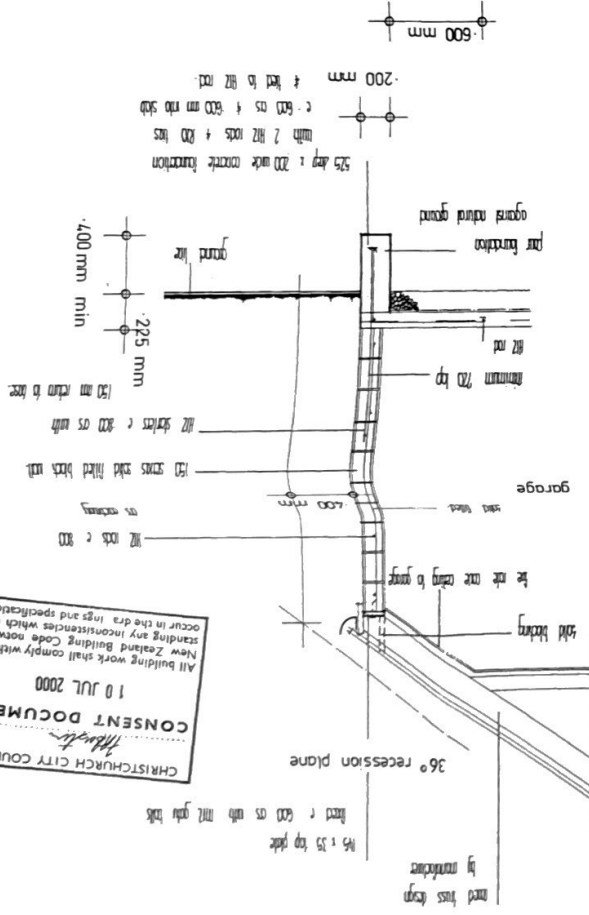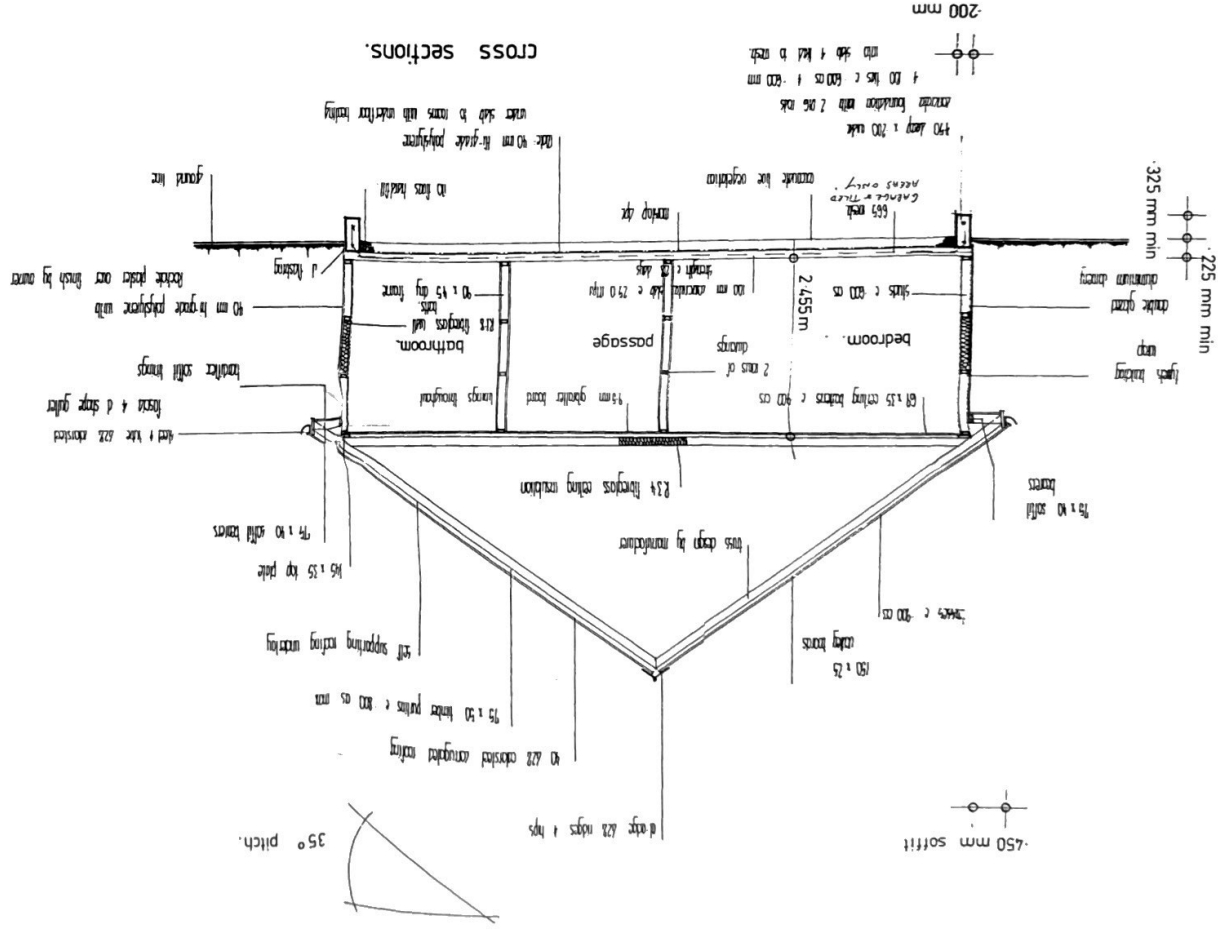

CHRISTCHURCH CITY COUNCIL
Theresa
 CONSENT DOCUMENT
 10 JUL 2000
 All building work shall comply with the New Zealand Building Code notwithstanding any inconsistencies which may occur in the drawings and specifications.

SHRISTOCHURCH - CITY COUNCIL
P.M. APPLICATION
Recd - 9 JUN 2000
Civic Offices
Project No. 1000535-4

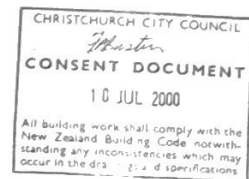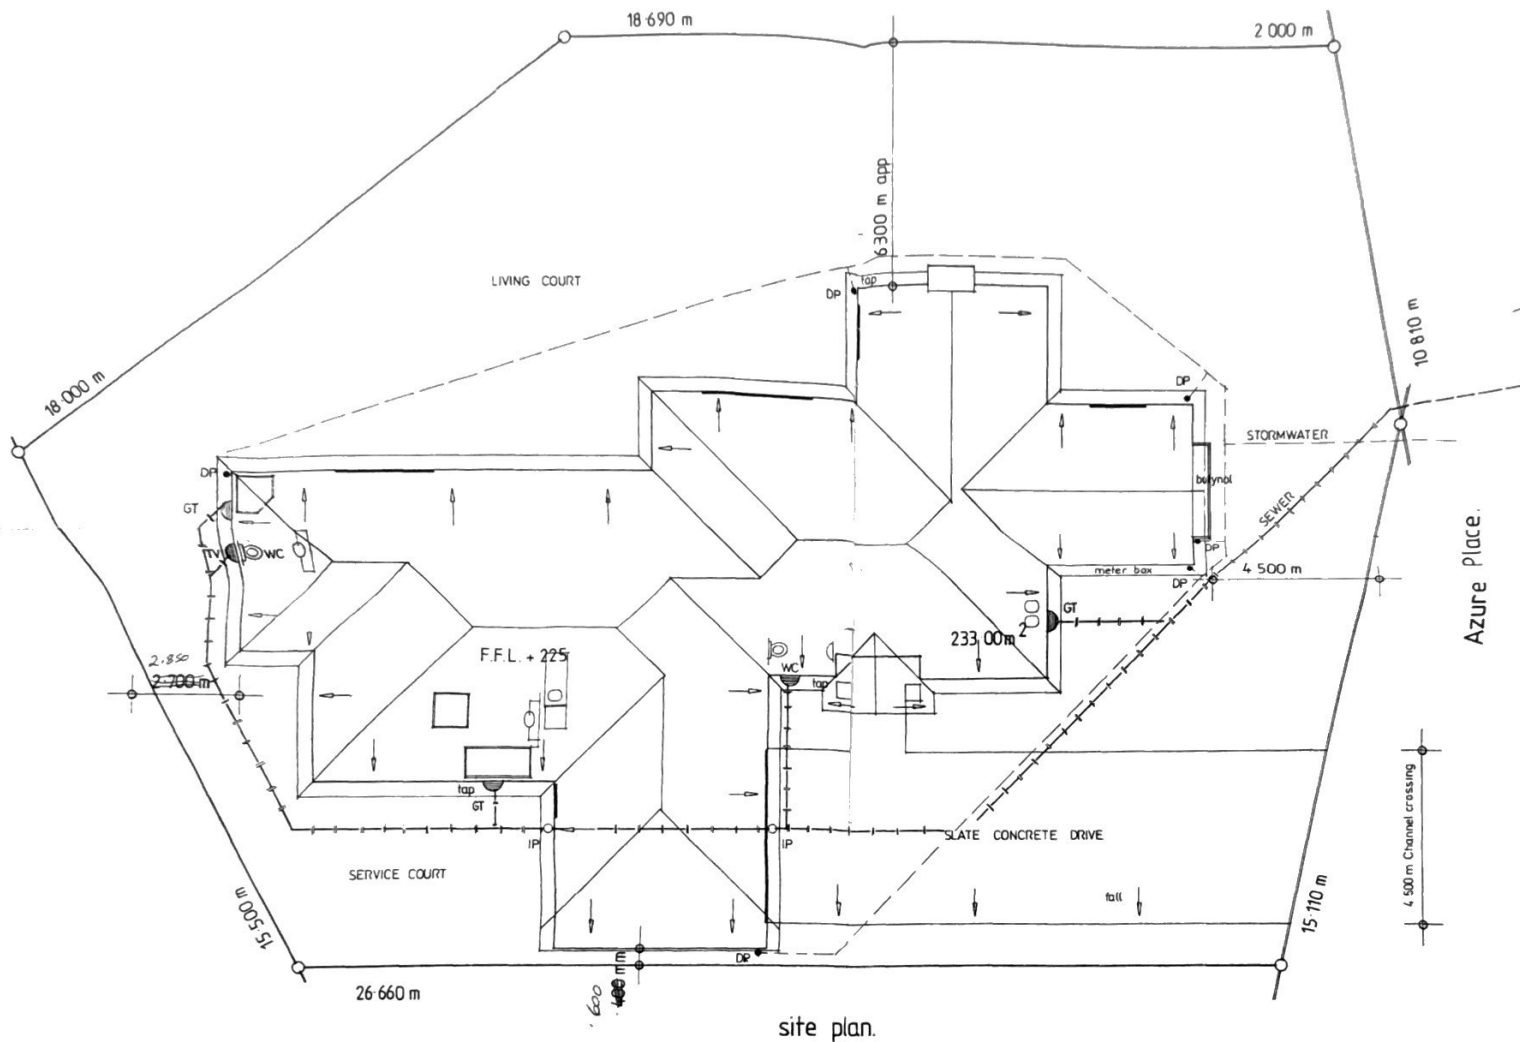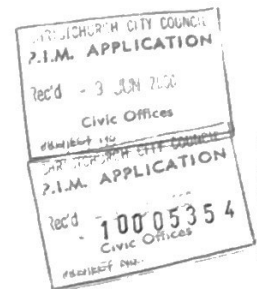

lot. 114
dp 80963
ct 463 / 1170
area 761 m²
site coverage 30.6 %

PROPOSED NEW REID HOME AT N^o 4 AZURE PLACE.

DRAWN
TRACED

CHECKED
DATE MAY 2000

SCALES
1:100

SHEET
N^o 5.
SERIES 5 OF 5
REF AZURE