

No. [✓] 45^A Sec. Lot 1 D.P. 17049
Address Karina Road.

DRAINAGE AND PLUMBING REGISTER

OWNER Mr & Mrs P Lucas	Consent PERMITS 9/172/92
ADDRESS	9/12/92
BUILDER	PLUMBING
PLUMBER D. Baker.	DRAINAGE
DRAINLAYER K. Bint	VALUE

NATURE OF WORK Dwelling.
Rected. 10/9/93


DRAIN SATISFACTORY PLUMBING SATISFACTORY

FALL AND DESCRIPTION

Rec 44119

Inspector

DRAINAGE PLAN

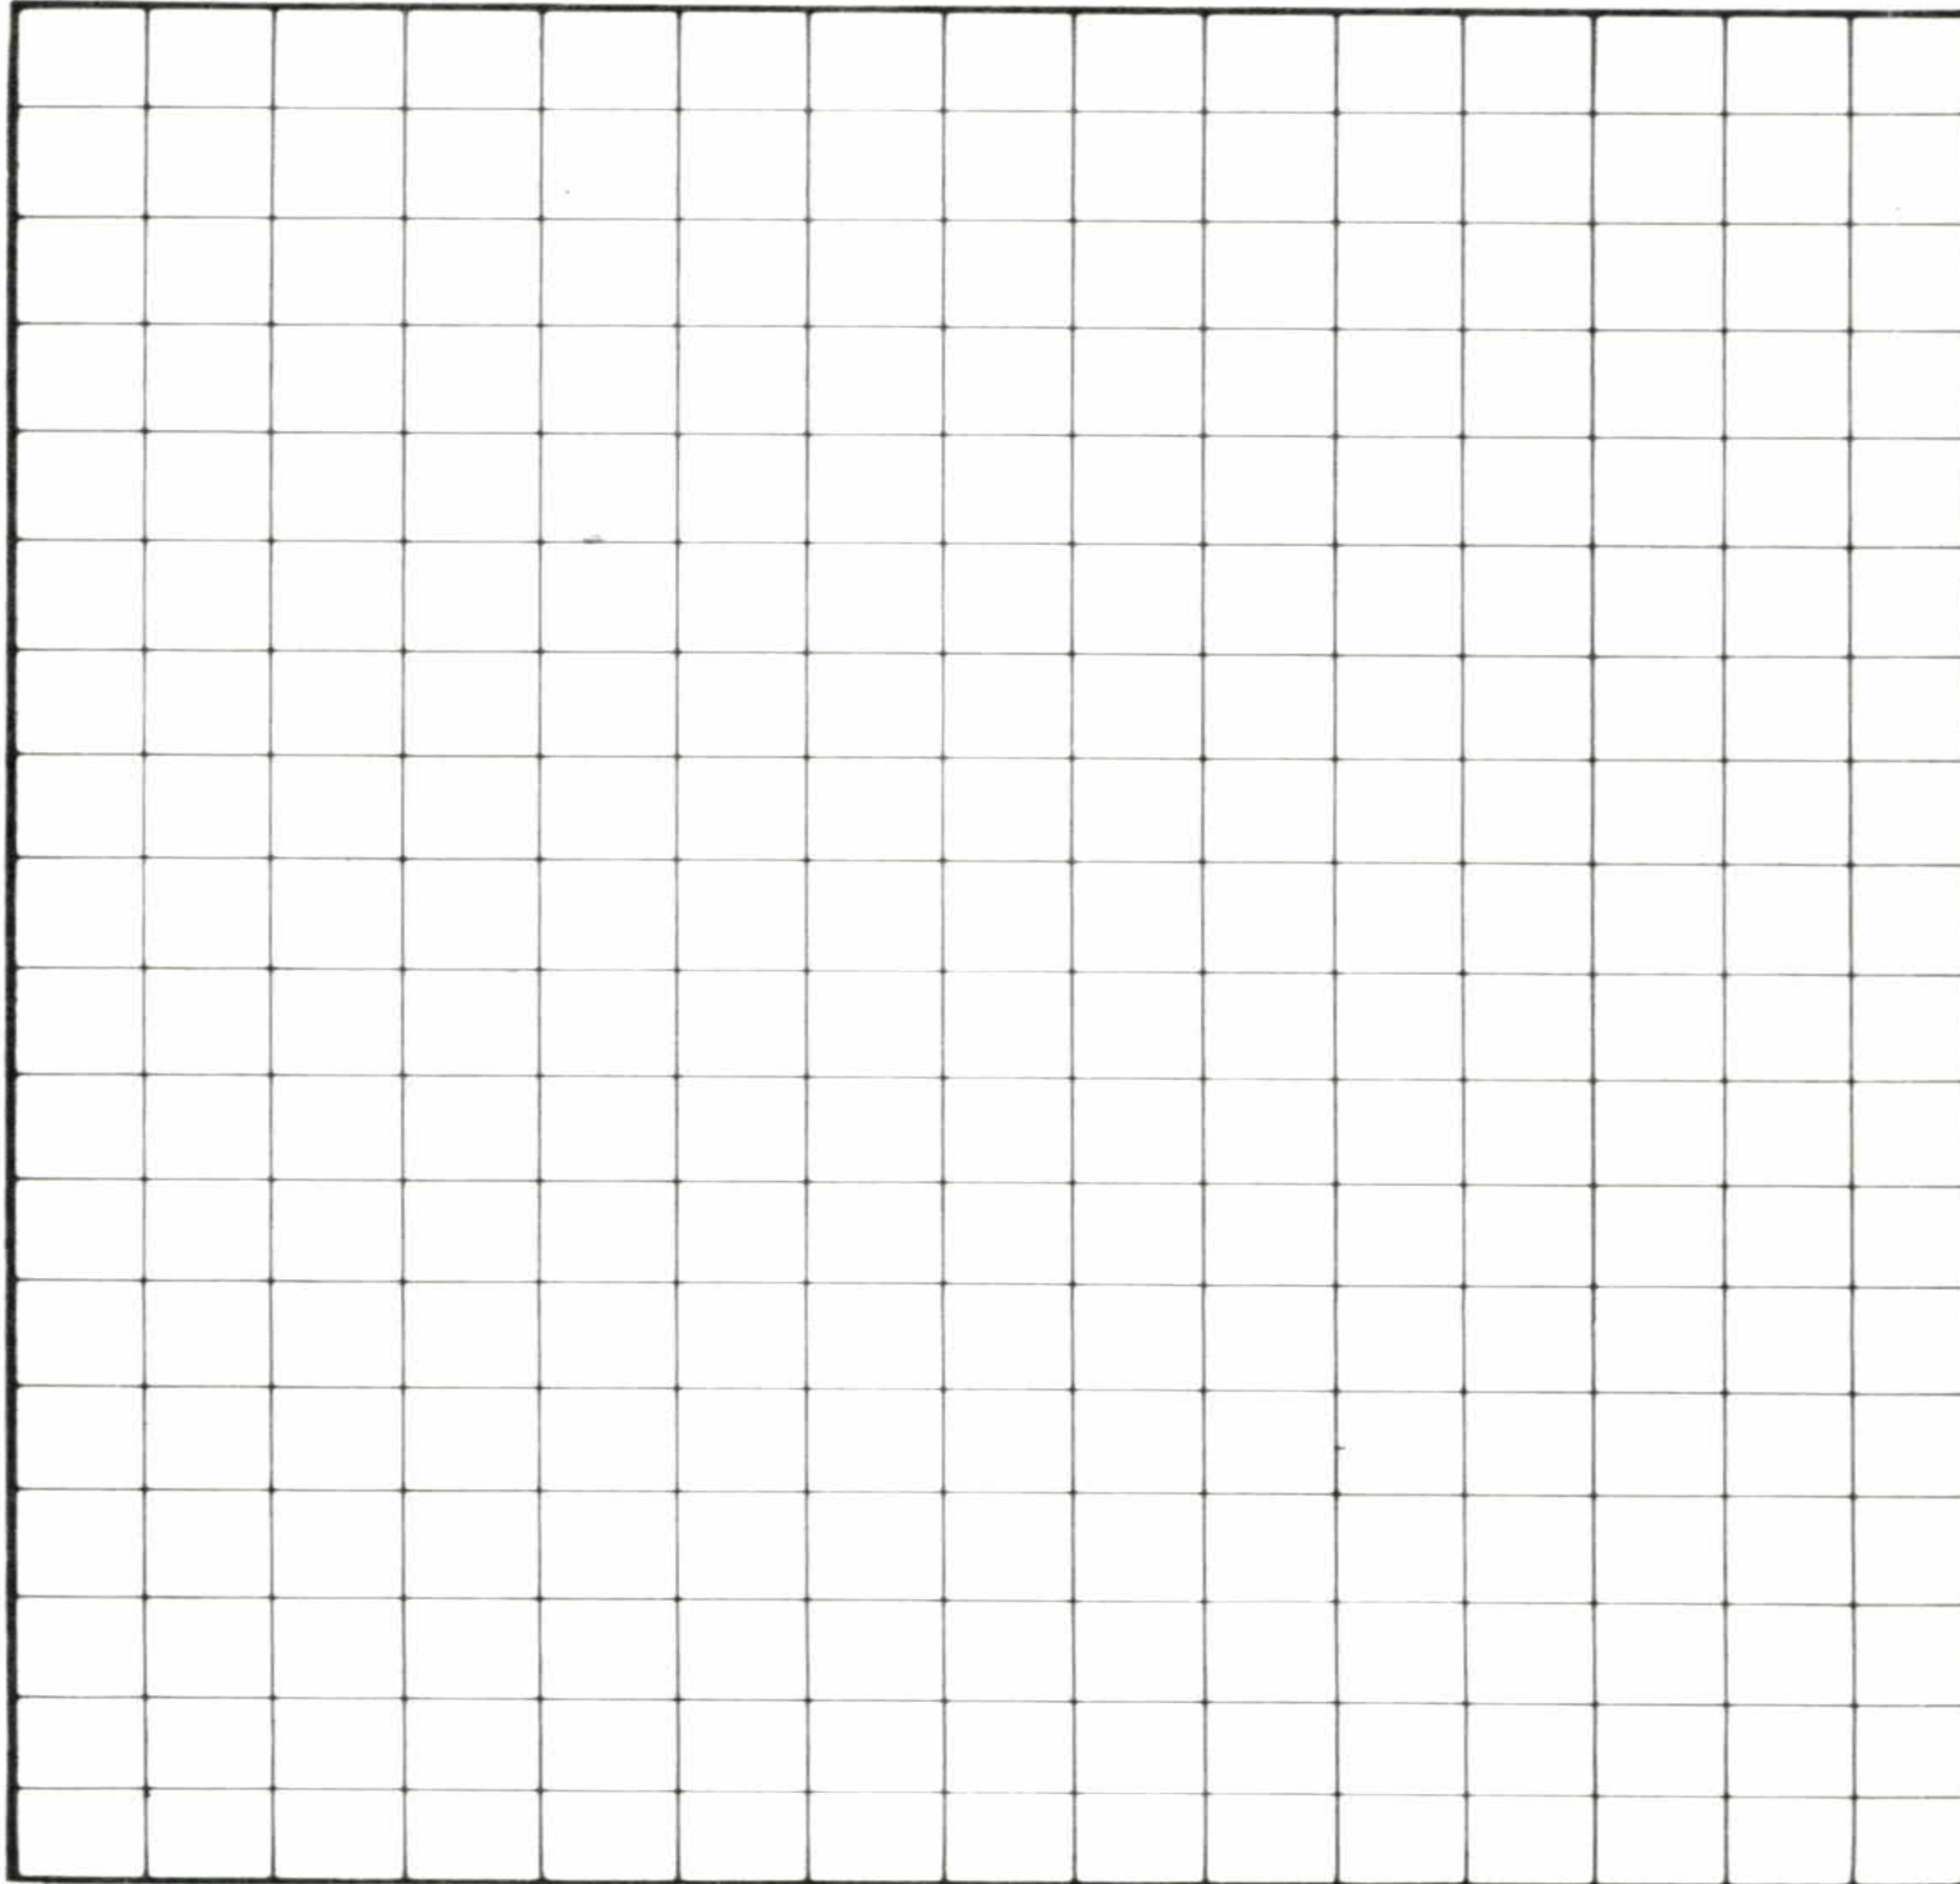

FRONTAGE

Masterprint 10 287