

ELLESMERE COUNTY COUNCIL
SOLID FUEL HEATER INSTALLATION PERMIT APPLICATION

TO: The County Engineer,
Ellesmere County Council,
P.O. Box 2,
LEESTON.

Sir,

I hereby apply for permission to install a Kent Tile Fire
Heater at No. 14 Lee Street Street, Southbridge
according to plans and specifications deposited herewith in duplicate.

PARTICULARS OF LAND (Detailed on Rate Demand)

Valuation Reference: 2417, 49/3
Owner: G & J. F. Ayton
Address: 14 Lee St Southbridge
Lot: 2 D.P. 25923 R.S. _____
Block: _____ Survey District: _____ Area: 1055 m²

PARTICULARS OF INSTALLATION

Type of Floor: Wooden T & G Installer: Harold Thomson Ltd
Hearth Size: 1.2 m x 1.5 m w. Address: 16 St. James St
Type of Flue: 6" S/Steel Southbridge
Type of Heat Shielding: Brick Phone No. 242 535

PLEASE NOTE:

Please fill in details on back of this form accurately in order for the application to be processed without delay to the applicant.



FEES PAYABLE

✓ 1. Permit Fee for Freestanding Unit \$22.00 (Inclusive of G.S.T.)
2. Permit Fee for Inbuilt Unit \$38.50 (Inclusive of G.S.T.)
Receipt No. 683 Date: 4.8.88

DEPOSITED WITH APPLICATION

Plans
Specifications

Application No. BP
Permit No. C002305
Date Permit Issued: 5-8-89

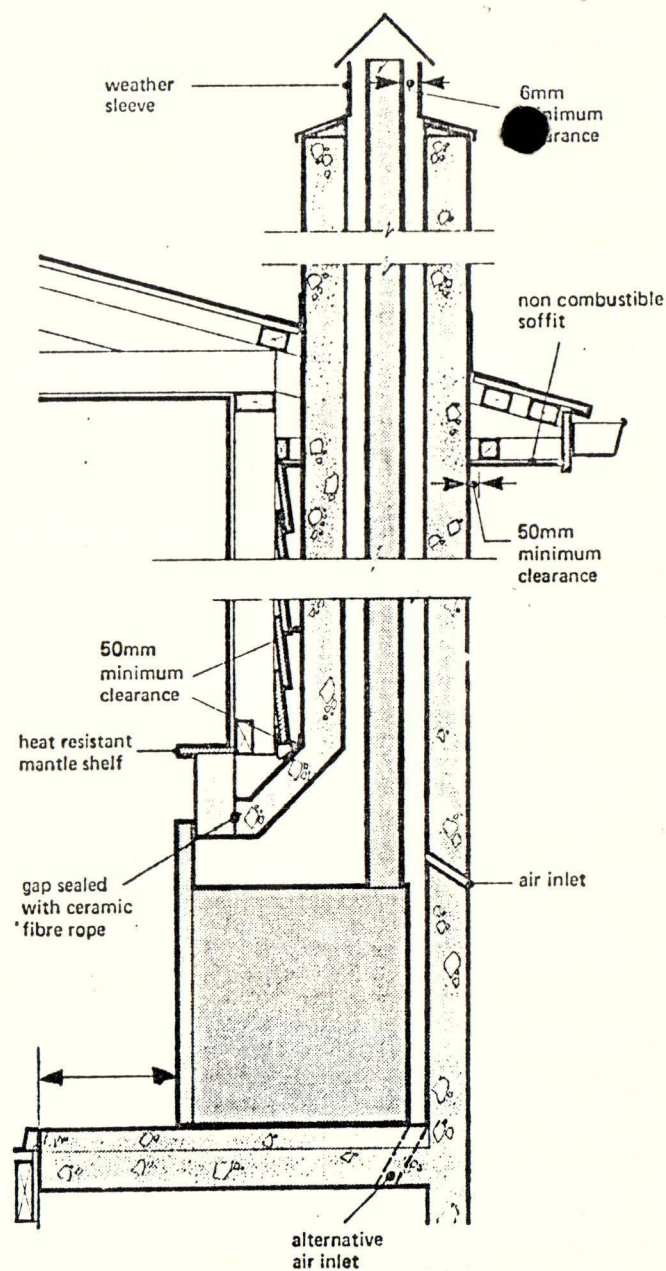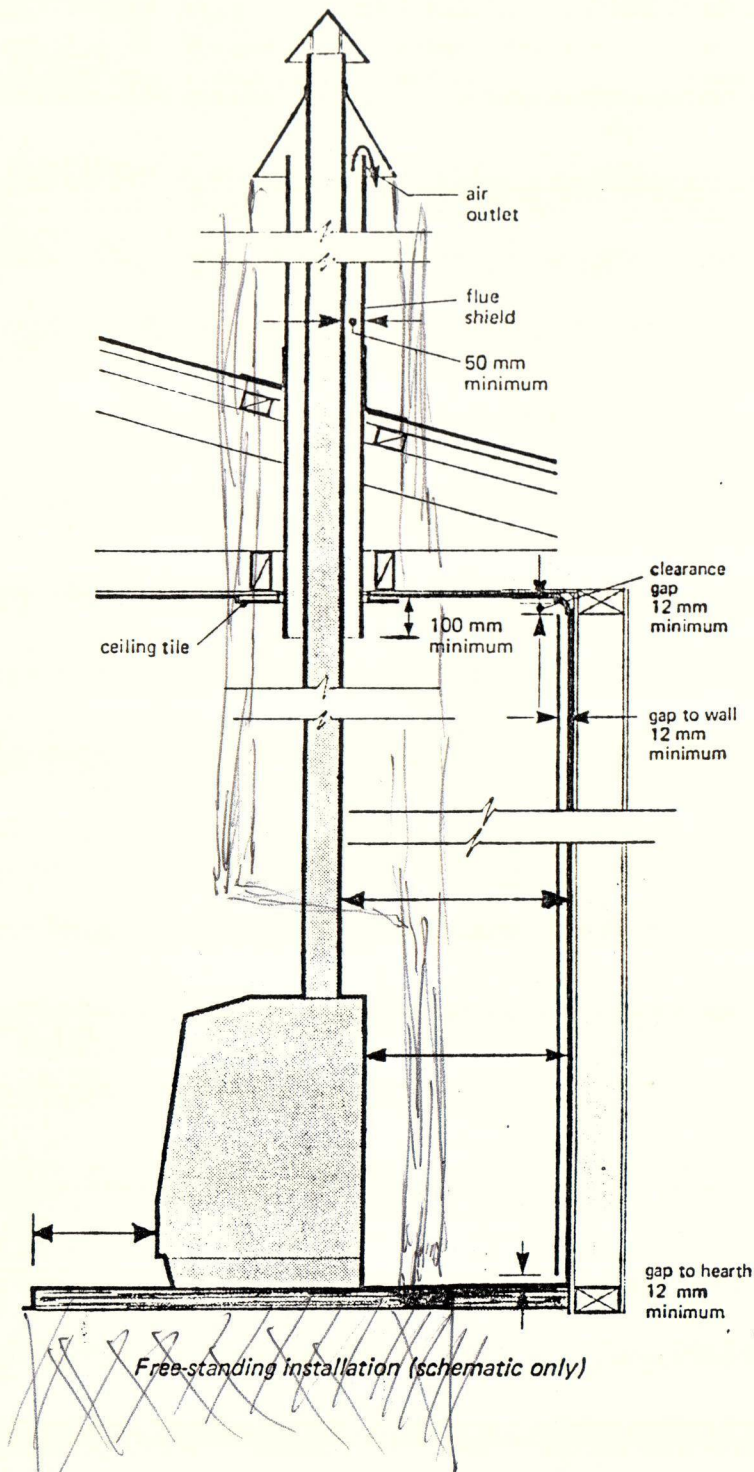

Installation inserted into existing fireplace (schematic only)

PLEASE NOTE:

Each Model of heater have different requirements, please indicate on plan distance from wall with heater and flue. Also hearth clearance on front and sides of heater.

