

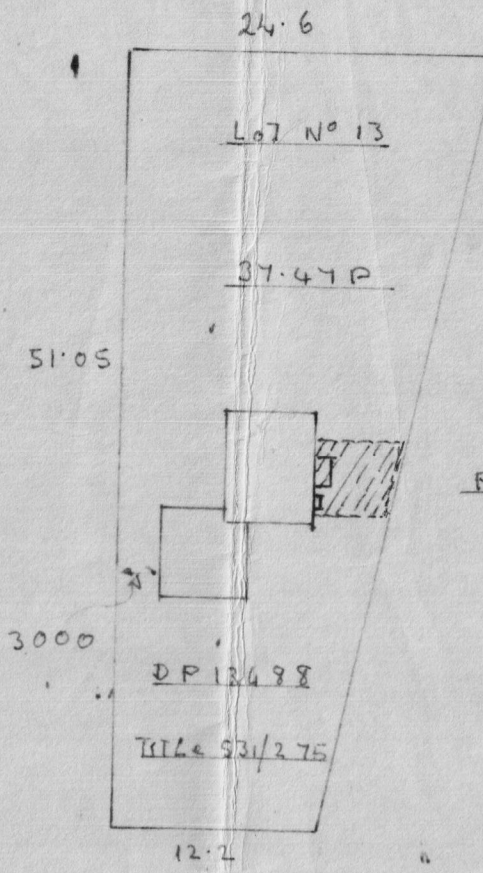


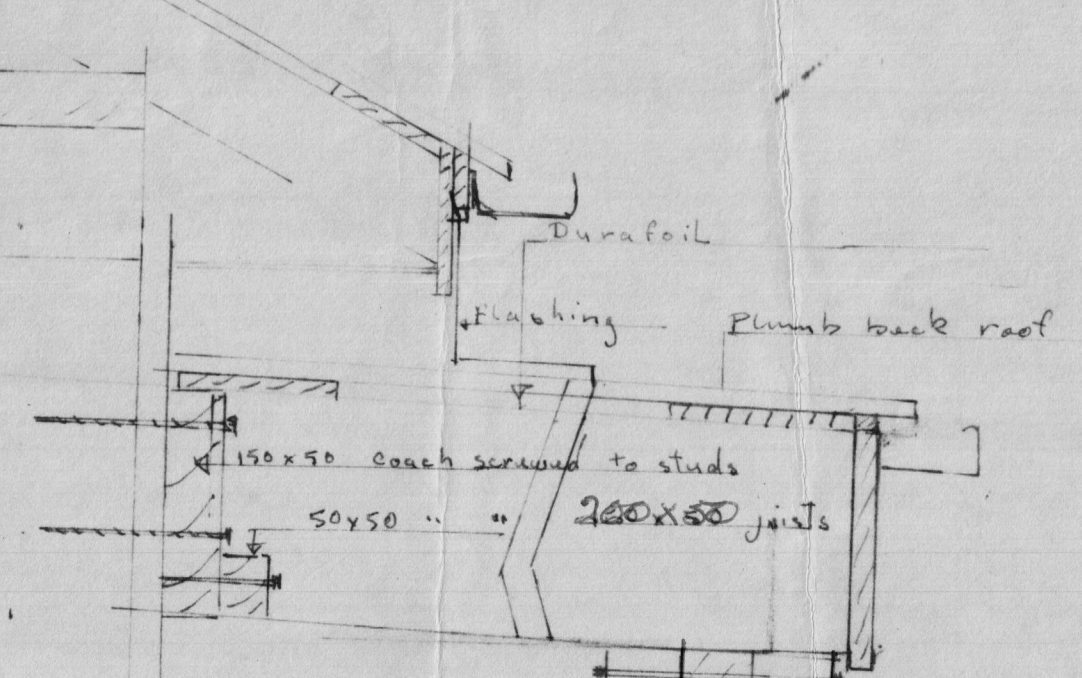


Proposed car port hatched


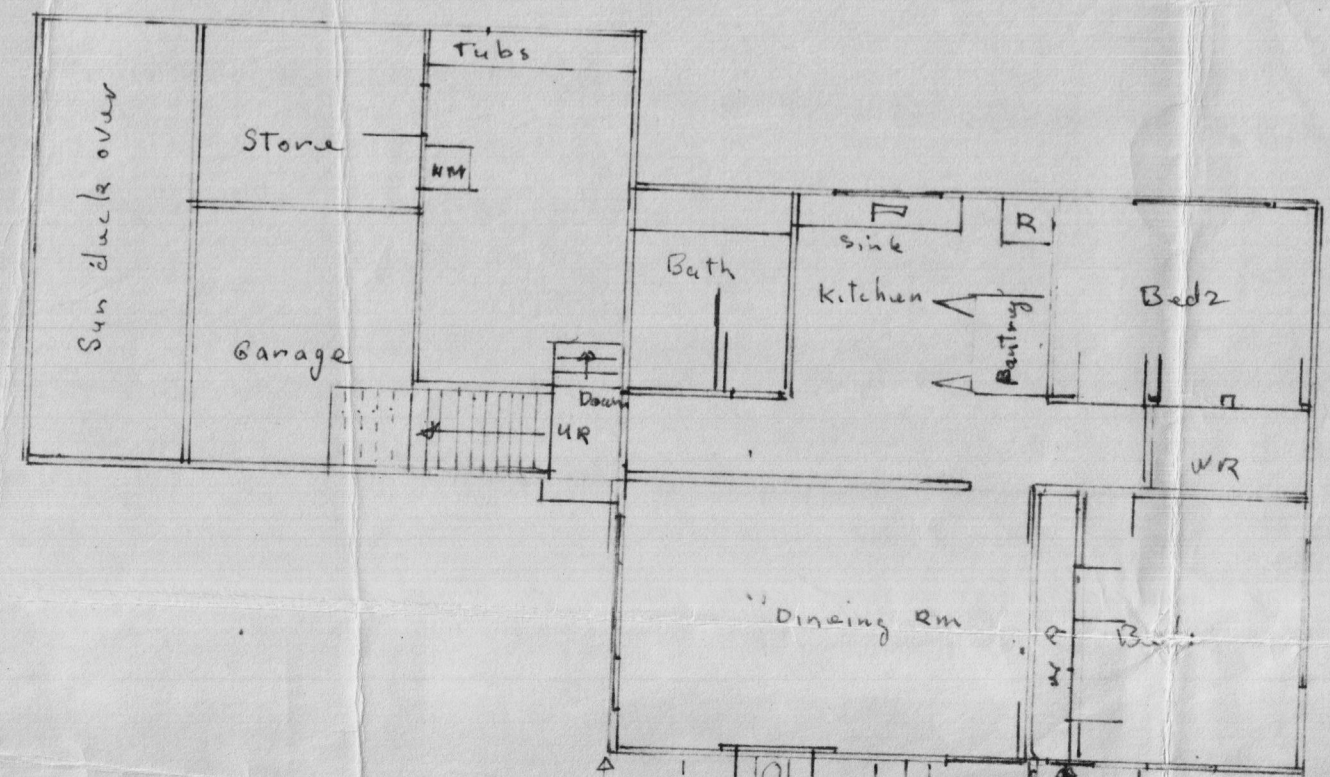



Boundary

Relocate Power bd.
Position of Power bd.
Dismantle porch & Port steps
2.6
New car port dotted

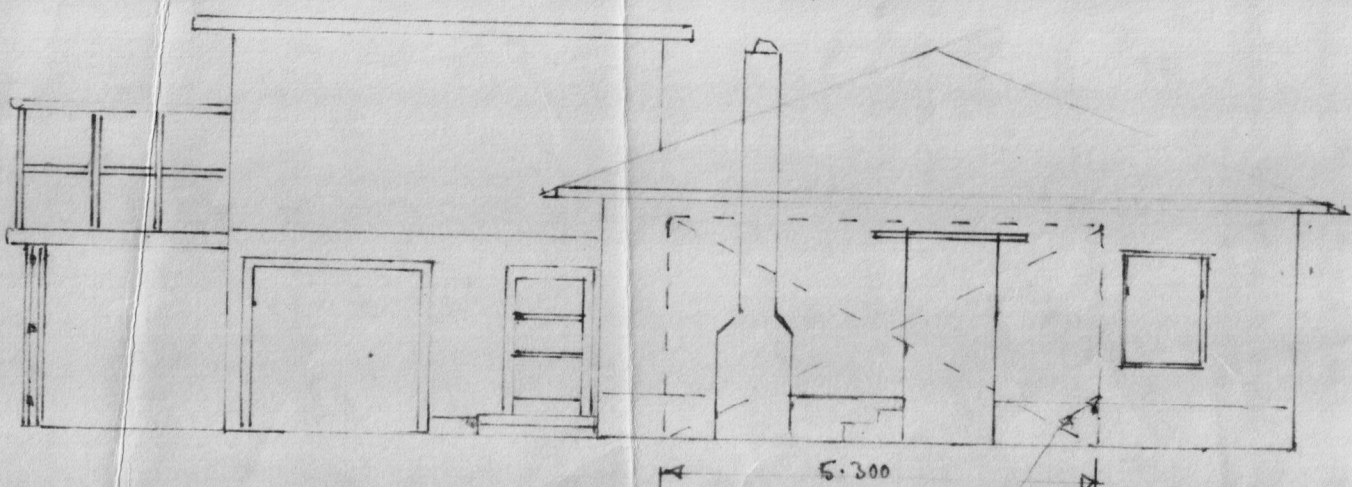



New car port for Mrs Mrs J. Worsdale
109 Manly st paraparaumu Beach

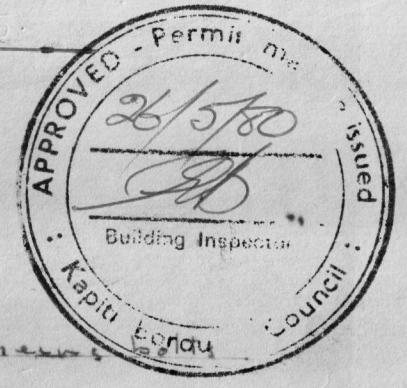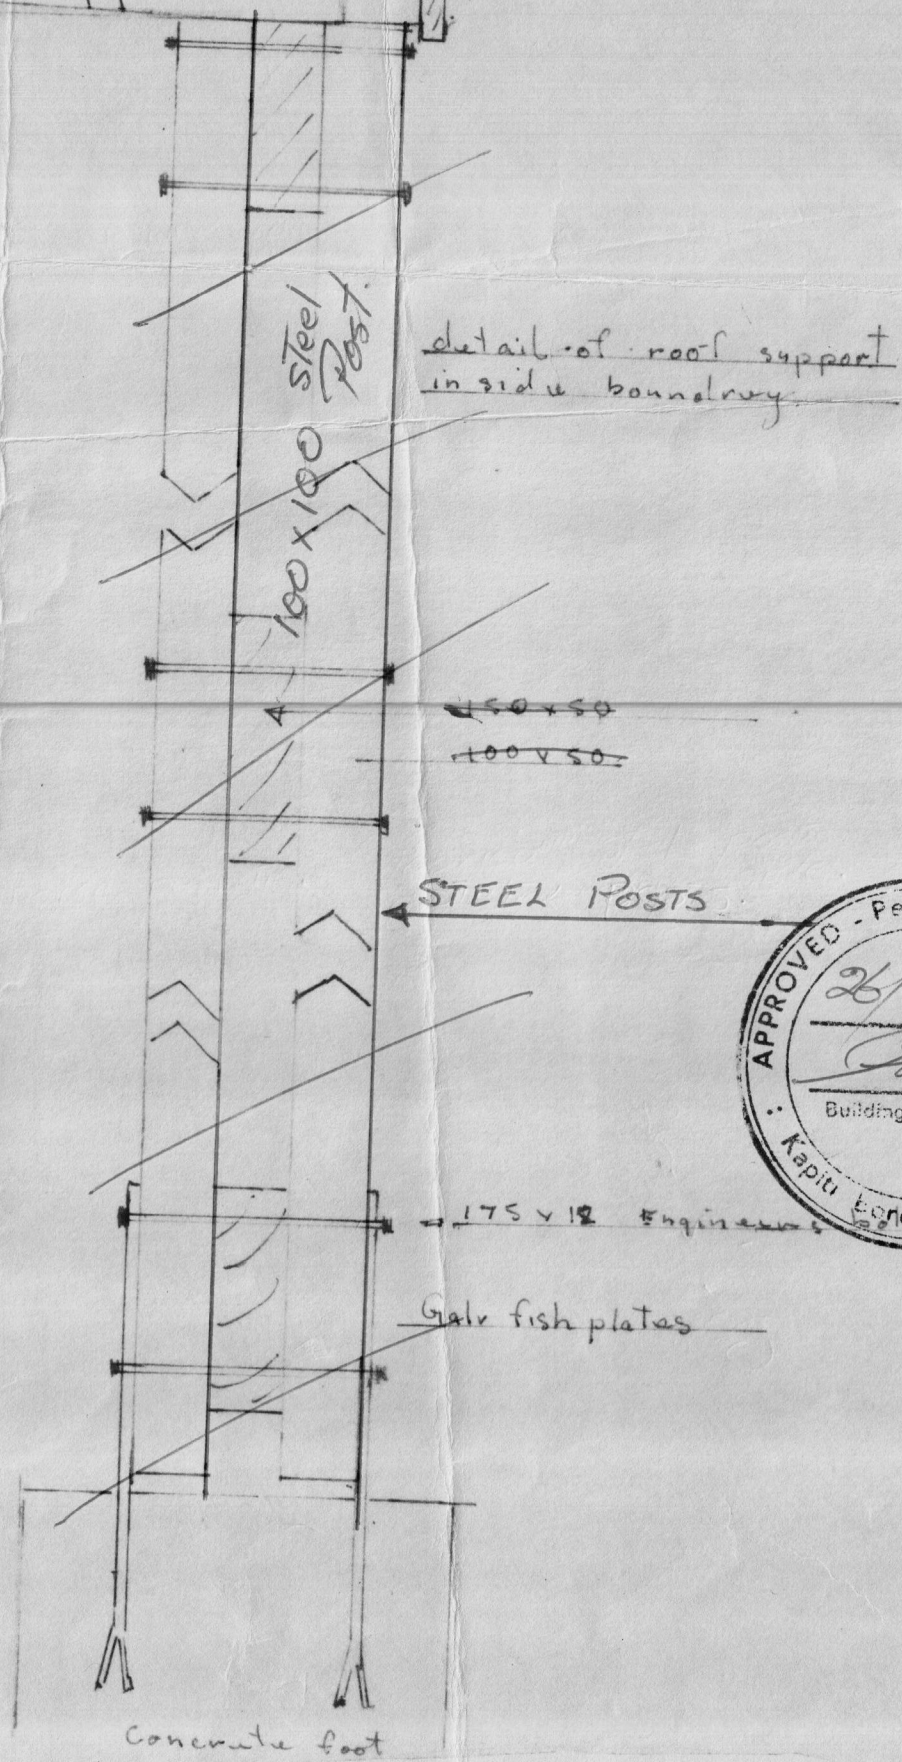

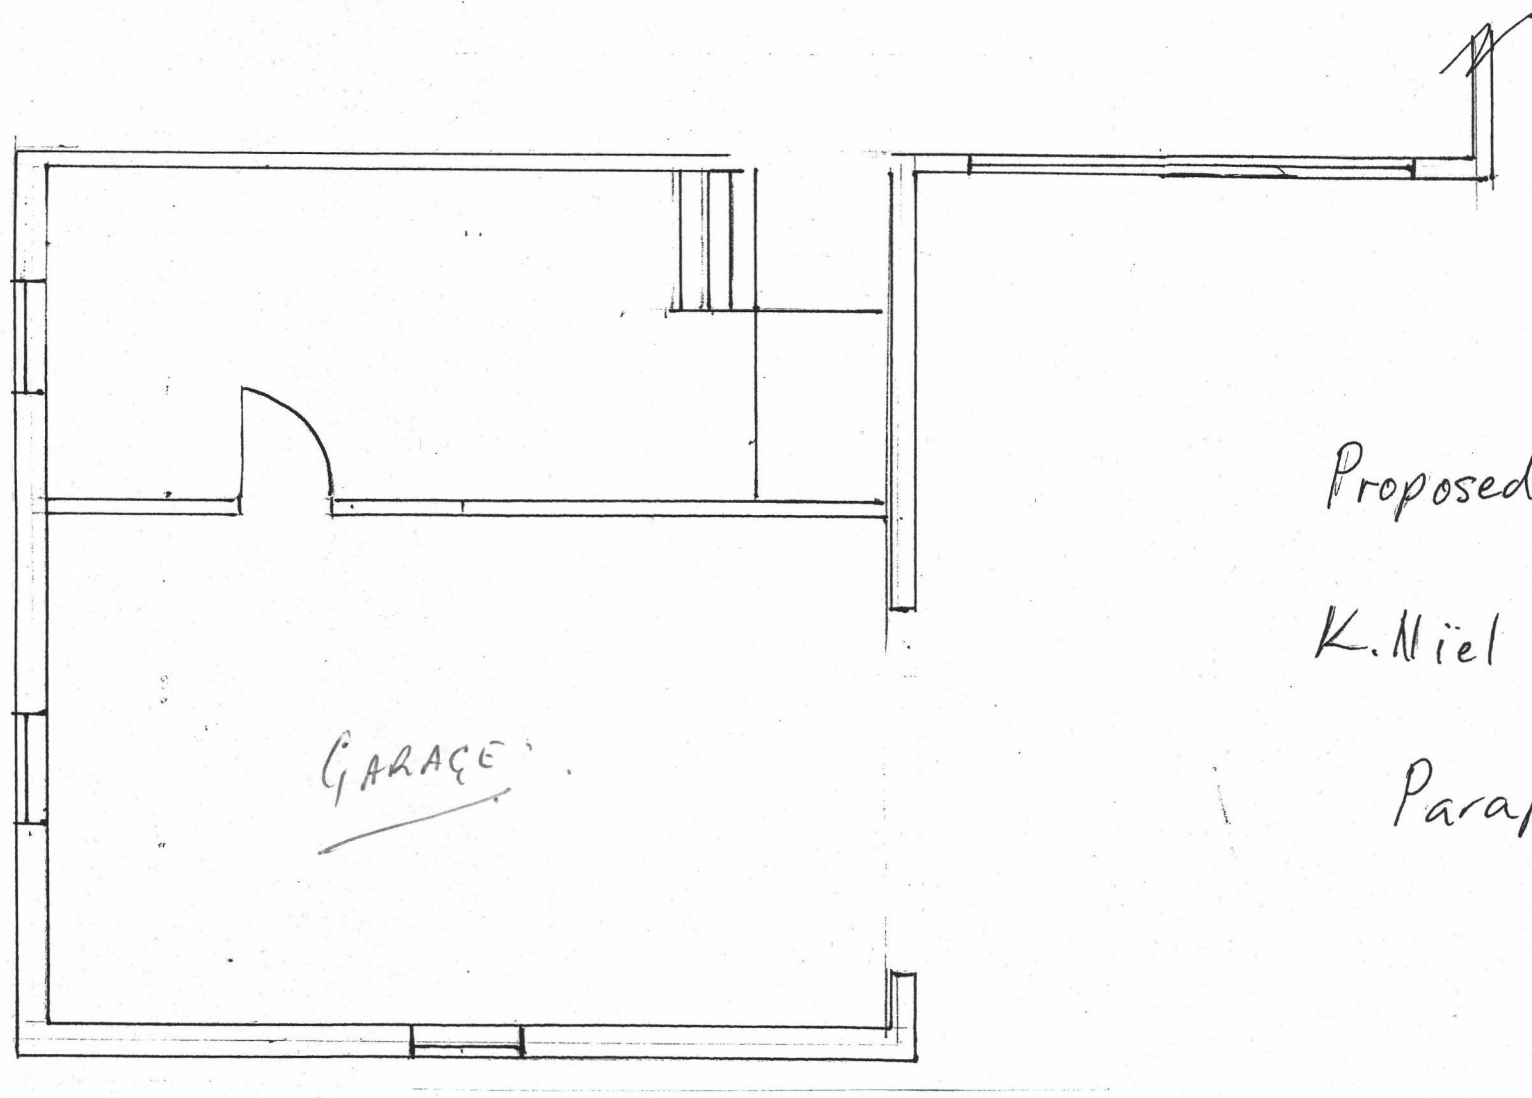

Proposed Alterations for
K. Niel - 169 Manly St.
Paraparaumu.

Existing Floor Plan 1:50

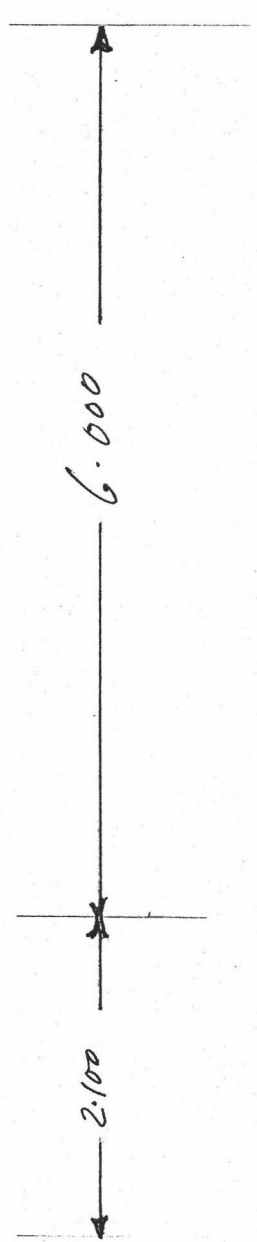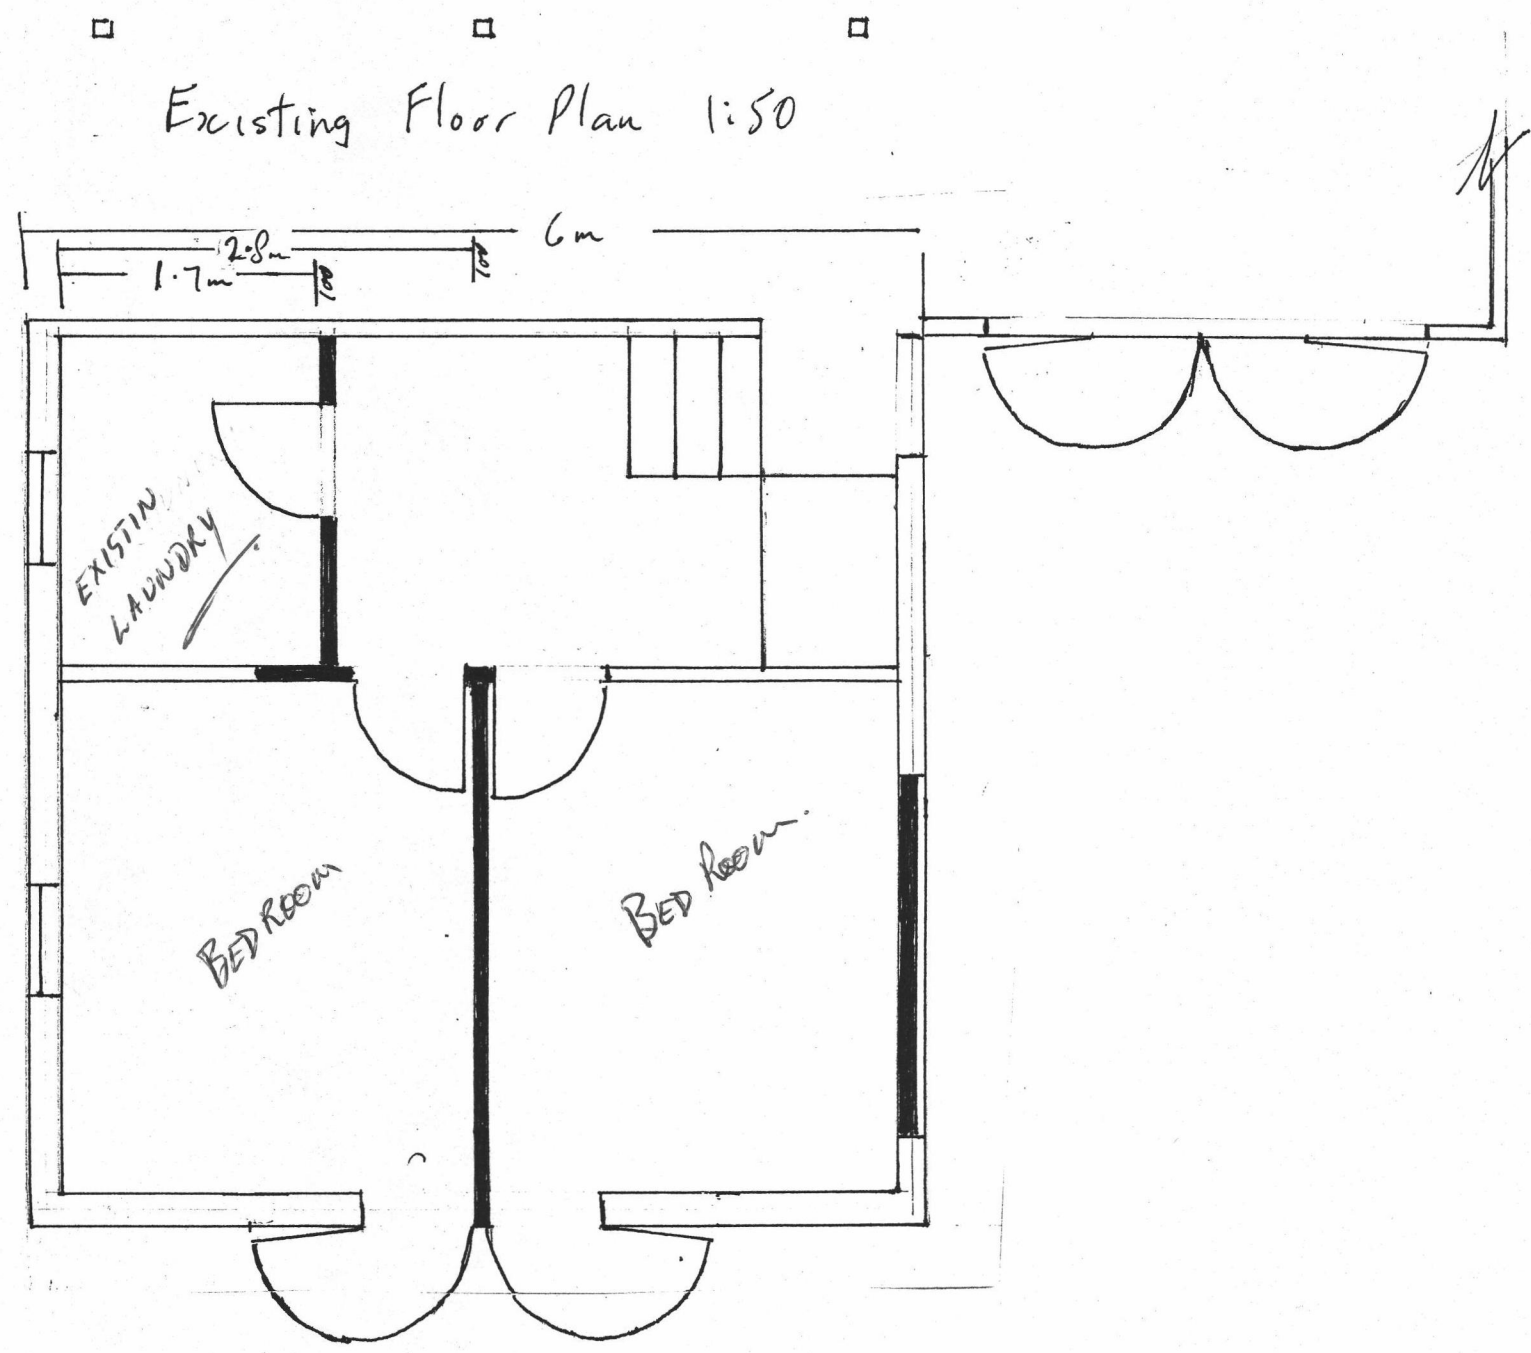

Proposed Floor Plan 1:50