

# GRIFFIOEN.

## RECORD OF TITLE

**Statement of Passing Over:** This information has been supplied by the vendor or the vendor's agents. GRIFFIOEN. (Powered by Ownly Limited, Licensed REAA 2008) is merely passing over this information as supplied to us.

We cannot guarantee its accuracy as we have not checked, audited, or reviewed the information and all intending purchasers are advised to seek your own advice as to the information contained in this document.

To the maximum extent permitted by law we do not accept any responsibility to any party for the accuracy or use of the information herein.



**RECORD OF TITLE  
UNDER LAND TRANSFER ACT 2017  
UNIT TITLE**

**Guaranteed Search Copy issued under Section 60 of the Land  
Transfer Act 2017**



  
R.W. Muir  
Registrar-General  
of Land

**Identifier** **421953**

**Land Registration District** **Canterbury**

**Date Issued** 07 August 2008

**Prior References**

351037

**Supplementary Record Sheet**

438062

---

**Estate** Stratum in Freehold

**Legal Description** Unit 7 Deposited Plan 406257

**Registered Owners**


Jonathan David Booth as to a 1/2 share

Aurora Hsuan Lin as to a 1/2 share

---

**The above estates are subject to the reservations, restrictions, encumbrances, liens and interests noted below and  
on the relevant unit plan and supplementary record sheet**

12045300.3 Mortgage to ANZ Bank New Zealand Limited - 12.3.2021 at 5:07 pm

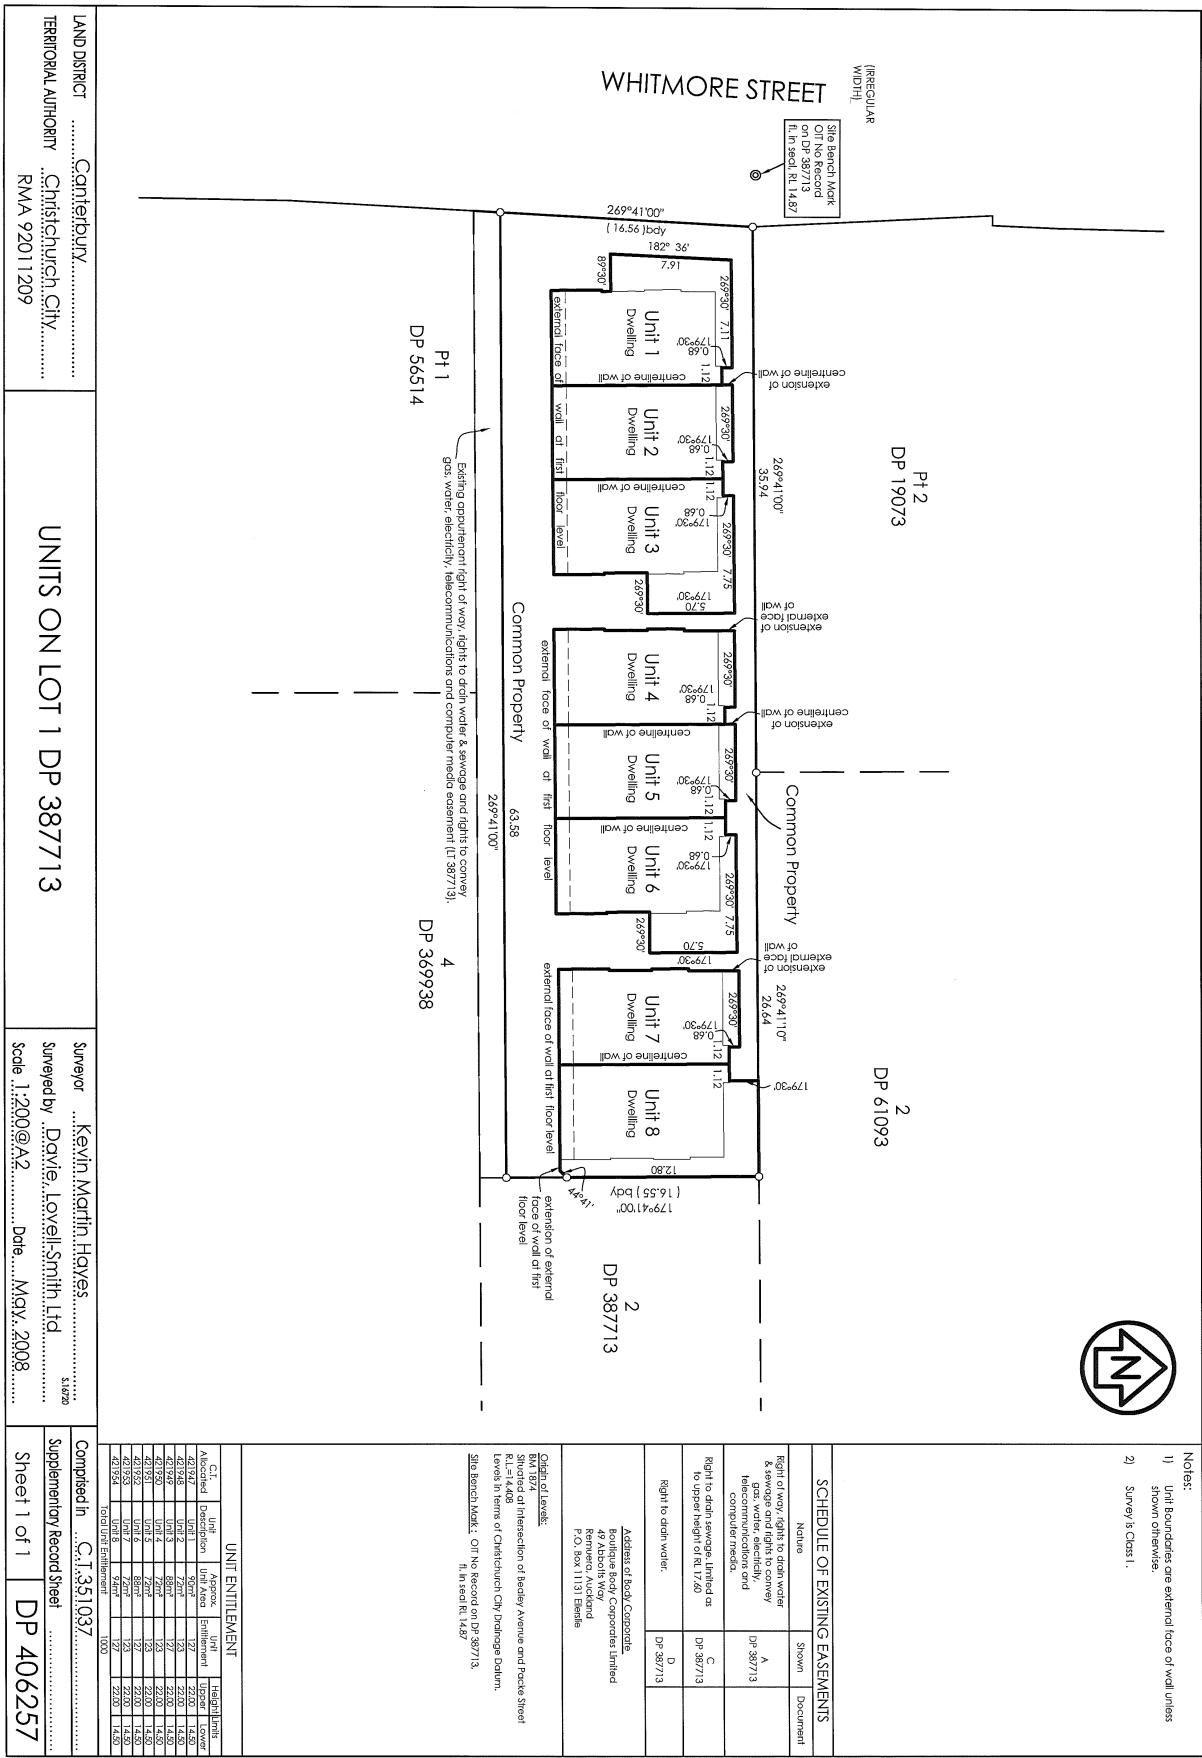

Notes:  
 1) Unit Boundaries are external face of wall unless shown otherwise.  
 2) Survey is Class 1.

LAND DISTRICT	Canterbury
TERRITORIAL AUTHORITY	Christchurch City
RMA	92011209

### UNITS ON LOT 1 DP 387713

Surveyor Kevin Martin Hayes, Surveyed by Davies Lovell Smith Ltd, Scale 1:200@A2

Comprised in C.T. 351037, Supplementary Record Sheet

Surveyor Kevin Martin Hayes, Surveyed by Davies Lovell Smith Ltd, Scale 1:200@A2	Sheet 1 of 1	DP 406257
--	--------------	-----------



## SUPPLEMENTARY RECORD SHEET UNDER UNIT TITLES ACT 1972

**Guaranteed Search Copy issued under Section 60 of the Land  
Transfer Act 2017**

**Identifier****438062****Land Registration District** **Canterbury****Date Issued** 07 August 2008**Plan Number** DP 406257**Subdivision of**

Lot 1 Deposited Plan 387713

**Prior References**

351037

**Unit Titles Issued**

421947	421948	421949	421950
421951	421952	421953	421954

**Interests****OWNERSHIP OF COMMON PROPERTY**

Pursuant to Section 47 Unit Titles Act 2010 -

(a) the body corporate owns the common property and

(b) the owners of all the units are beneficially entitled to the common property as tenants in common in shares proportional to the ownership interest (or proposed ownership interest) in respect of their respective units.

The above memorial has been added to Supplementary Record Sheets issued under the Unit Titles Act 1972 to give effect to Section 47 of the Unit Titles Act 2010.

Land Covenant in Easement Instrument 6908298.1 - 15.6.2006 at 9:00 am

Subject to a right of way, rights to drain water and sewage, rights to convey gas, water, electricity, telecommunications and computer media over part marked A DP 387713, rights to drain sewage (limited as to upper height of RL17.60) marked C DP 387713 and a right to drain water marked D DP 387713 created by Easement Instrument 7895198.2 - 1.8.2008 at 9:00 am

Appurtenant hereto is a right of way, rights to drain water and sewage and rights to convey gas, water, electricity, telecommunications and computer media created by Easement Instrument 7895198.2 - 1.8.2008 at 9:00 am

The easements created by Easement Instrument 7895198.2 are subject to Section 243 (a) Resource Management Act 1991 7916152.1 Change of rules of the Body Corporate - 22.8.2008 at 9:00 am

11570458.1 Notice of change of body corporate operational rules pursuant to Section 106 Unit Titles Act 2010 - 7.10.2019 at 7:00 am