


**TOTAL: 168 m<sup>2</sup>**  
Basement 1: 40 m<sup>2</sup>, 1st floor: 128 m<sup>2</sup>  
EXCLUDED AREAS: PORCH: 7 m<sup>2</sup>, DECK: 26 m<sup>2</sup>, WALLS: 11 m<sup>2</sup>

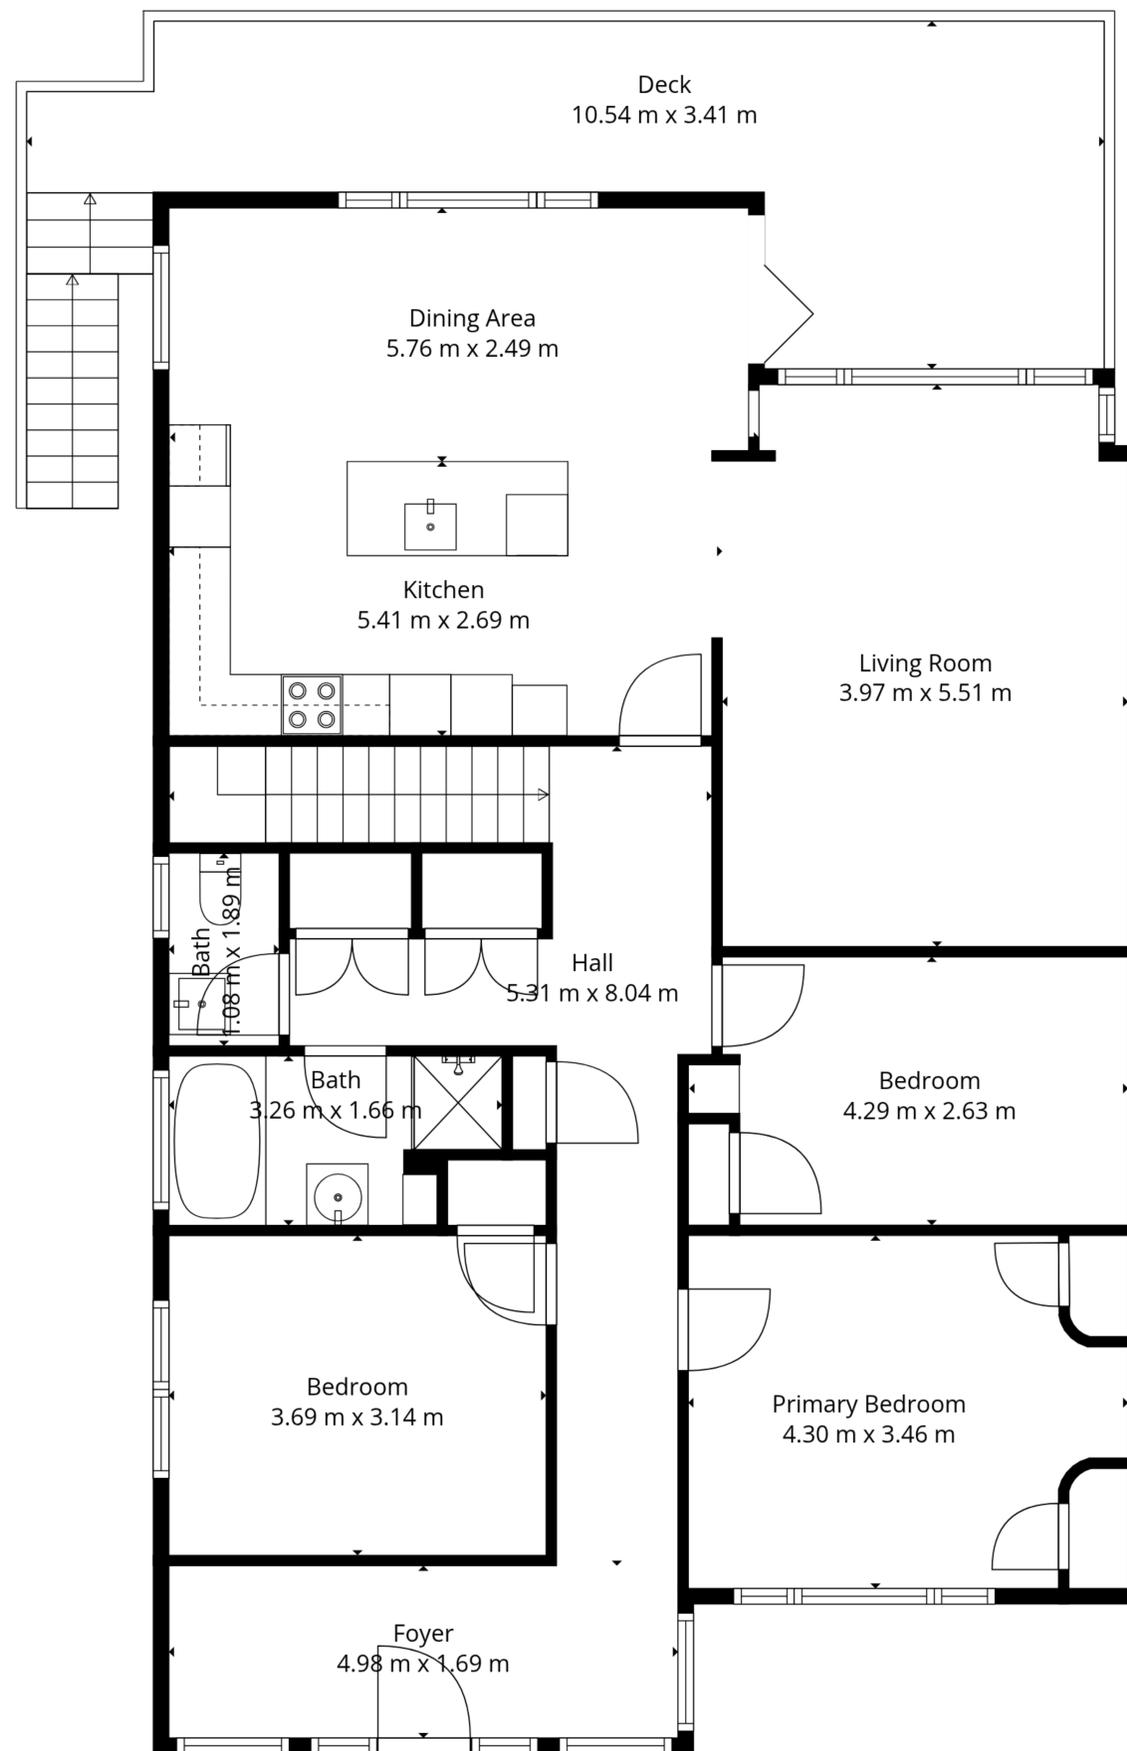


**TOTAL: 168 m<sup>2</sup>**

Basement 1: 40 m<sup>2</sup>, 1st floor: 128 m<sup>2</sup>


EXCLUDED AREAS: PORCH: 7 m<sup>2</sup>, DECK: 26 m<sup>2</sup>, WALLS: 11 m<sup>2</sup>

Floor Plan Created By Cubicasa App. Measurements Deemed Highly Reliable But Not Guaranteed.

move.

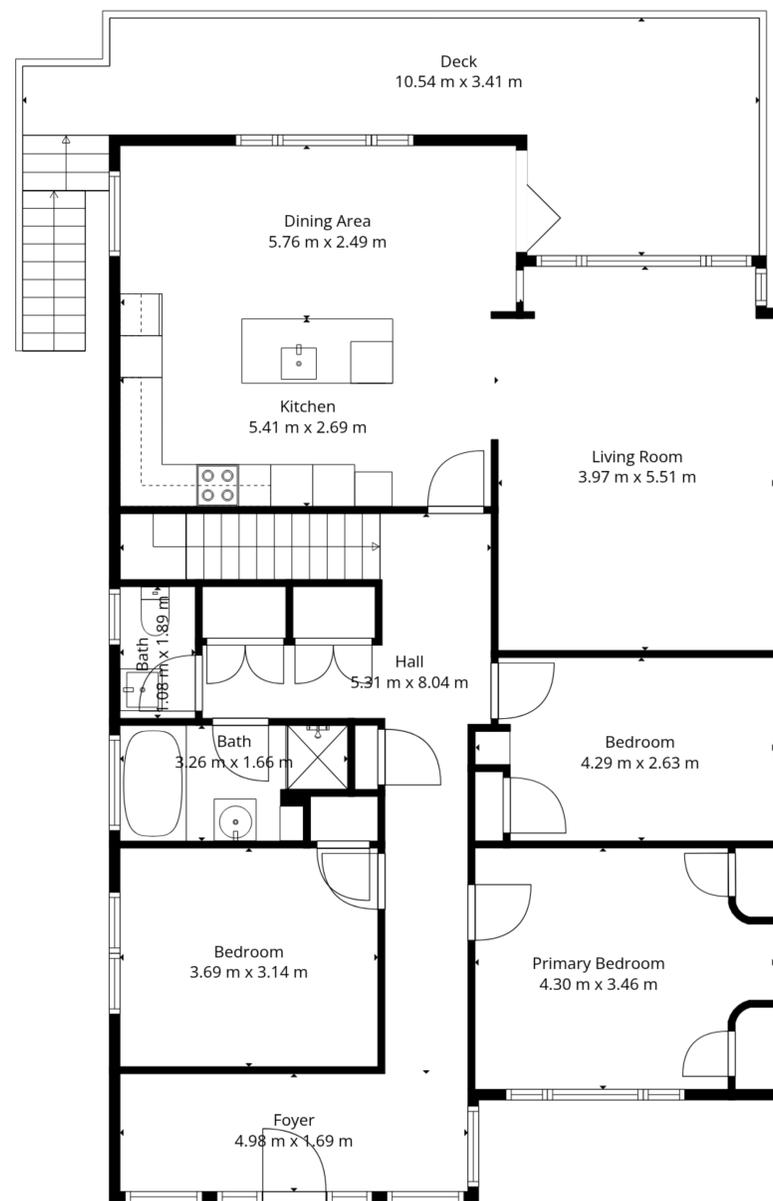

1st Floor

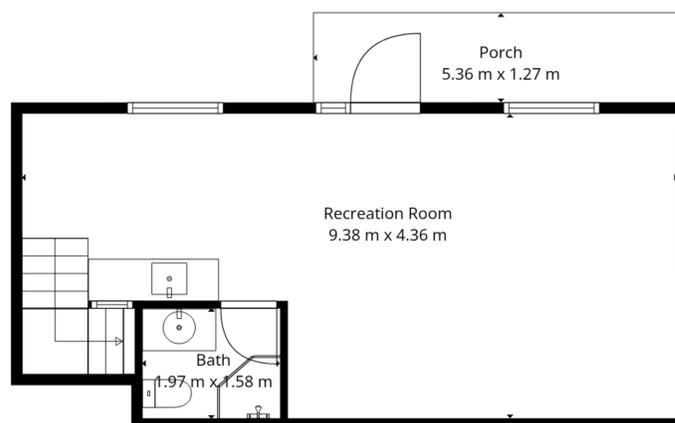

Basement 1

**TOTAL: 168 m<sup>2</sup>**

Basement 1: 40 m<sup>2</sup>, 1st floor: 128 m<sup>2</sup>

EXCLUDED AREAS: PORCH: 7 m<sup>2</sup>, DECK: 26 m<sup>2</sup>, WALLS: 11 m<sup>2</sup>

Floor Plan Created By Cubicasa App. Measurements Deemed Highly Reliable But Not Guaranteed.

