


Recommended Tree Species:

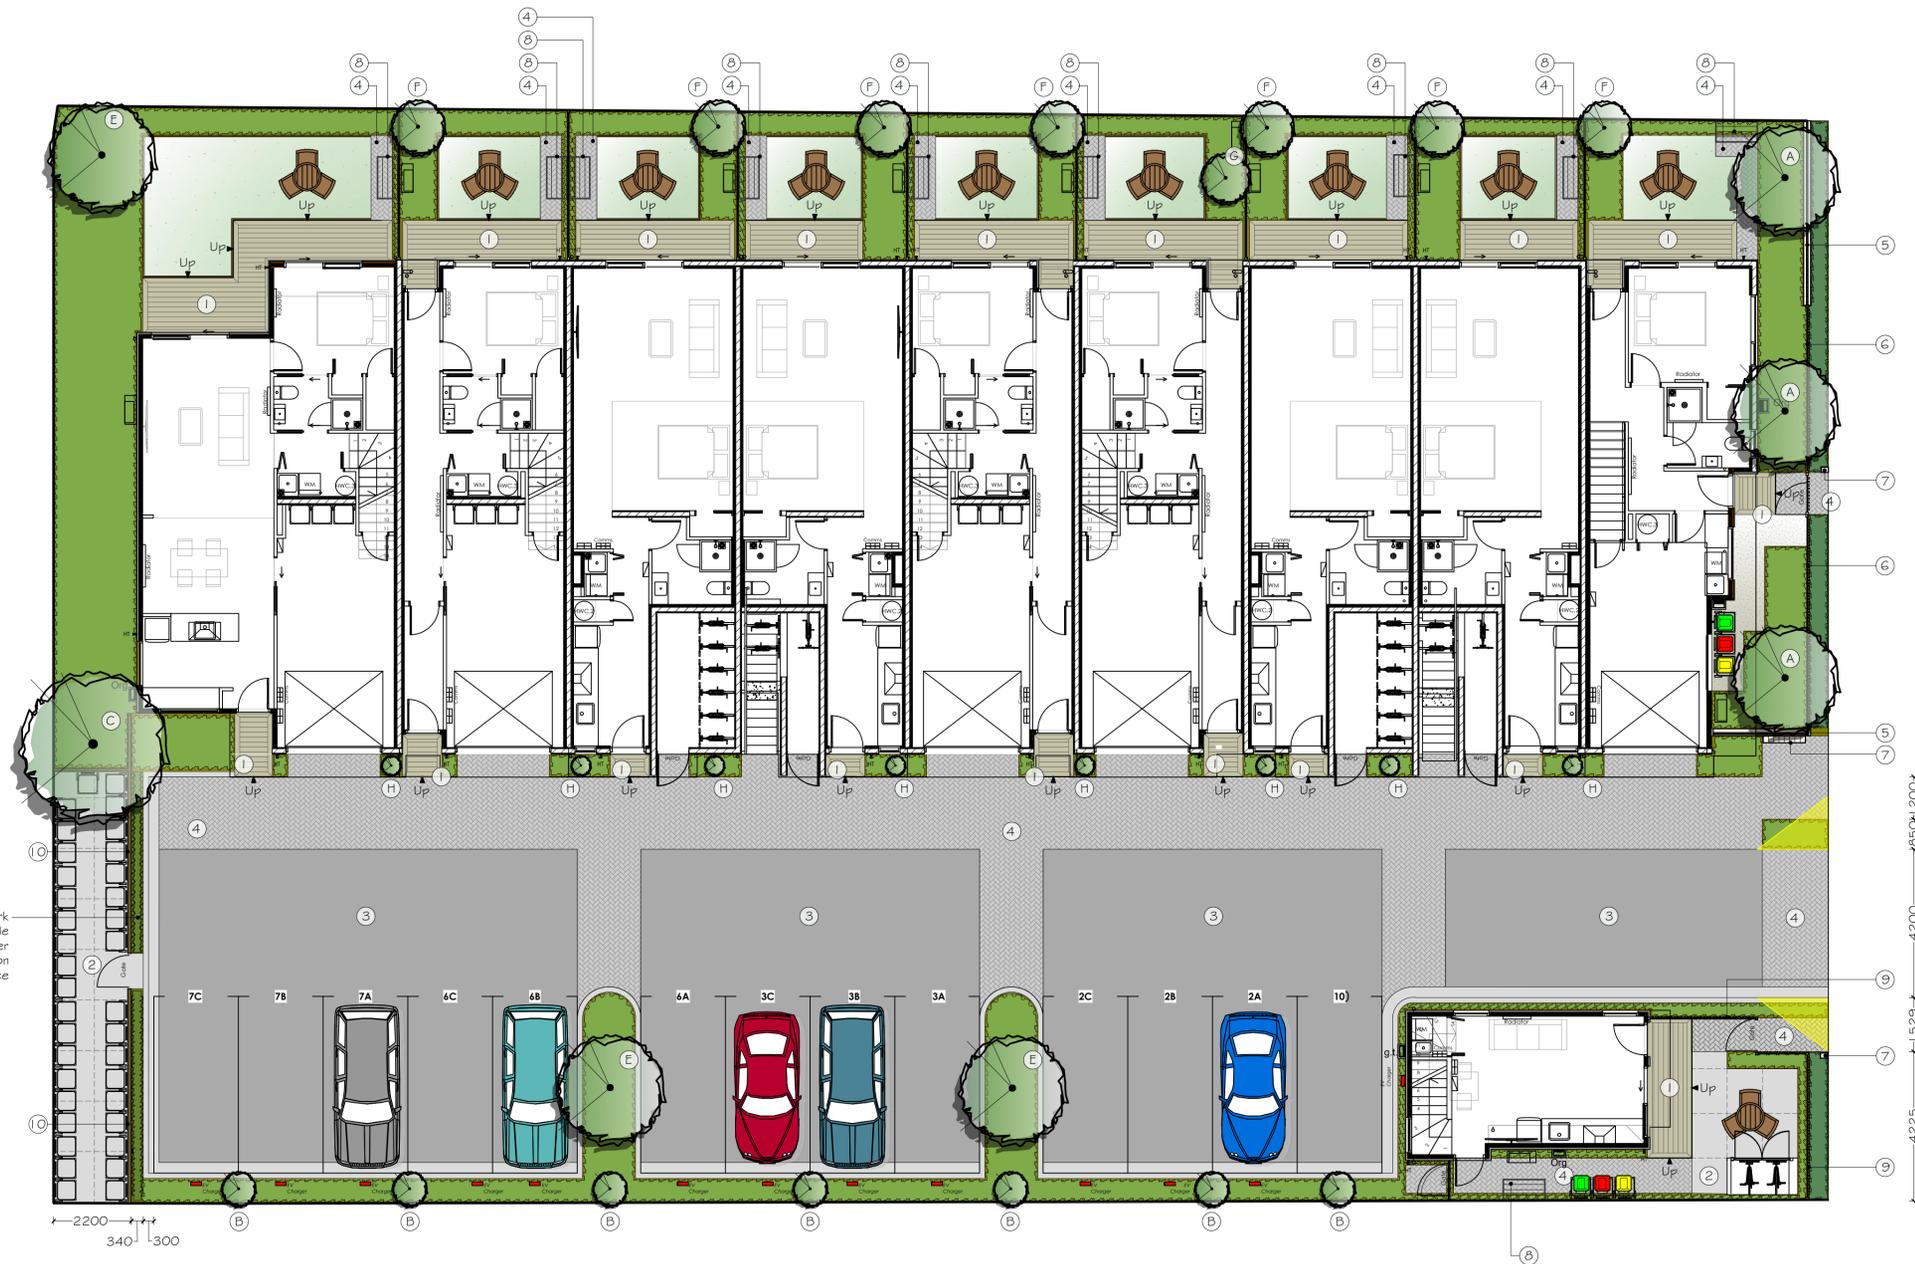

Recommended Plant Species:



Garden bed between carpark and bins park area to include a self-supporting climber (Ficus pumila) growing on selected 1.2m high fence

Areas:

Site area = 1542m ²
Total landscape area = 310m ² - (20.1%)
Required landscape area 308.4 - (20%)
Total area trees & shrubs = 208.2m ² (67.2%)
(Min area 149.5m ² - 50%)

Key:

	Proposed Tree		Hotmix (310m ²)		Step Location
	Garden Bed (216.1m ²)		Coloured Cut Concrete (70 ²)		Bins
	Hedging		Deck (69.5m ²)		Viability Splay
	Climbing Plant		Permeable Paving (166m ²)		Clothesline
	Lawn (71.0m ²)		Selected Loose Chip (6.1m ²)		Potential Future EV Charger Location



Materials Palette / Features :



PLEASE NOTE
FOR CONSTRUCTION PURPOSES USE ONLY FIGURED DIMENSIONS. THIS DRAWING MUST ALWAYS BE READ IN CONJUNCTION WITH ALL RELEVANT PROJECT DETAILS. ALL DIMENSIONS MUST BE CHECKED ON SITE PRIOR TO COMMENCEMENT. PLEASE REPORT ANY DISCREPANCY TO THE ARCHITECT OR CONTRACT ADMINISTRATOR.
© COPYRIGHT XTERIOSCAPES 2023

Consultants

Revisions:
A1 | 02/10/22 Design Amendments
A1 | 11/03/22 Design Amendments
A1 | 23/03/23 Design Amendments
A1 | 30/01/23 Design Amendments

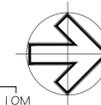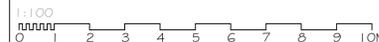

Drawing:
Conceptual Landscape Plan
Project Client:
122 / 120 Burke Street
South Sea Homes Ltd
Job reference (Drawing number):
21171-01-01
Revision:
A13

Project Date:
Dec 2021
Scale @ A1:
1:100
Purpose of Issue:
Approval

