

GRIFFIOEN.

STATEMENT RE PROVISION OF INFORMATION

The attached material has been compiled by the collection of records, documents, or information which may have been supplied by third parties, the vendor or the vendor's agent. GRIFFIOEN. (Powered by Ownly Limited, Licensed REAA 2008) is merely passing over this information as supplied to us.

We cannot guarantee its accuracy as we have not checked, audited, or reviewed the information and all intending purchasers are advised to seek their own advice as to the information contained in this document.

To the maximum extent permitted by law we do not accept any responsibility to any party for the accuracy or use of the information herein.

Building Control and City Rebuild Group

Producer statement construction (PS3)

All sections of this PS3 must be completed

Tick applicable Contractor for:

- Building
- Waterproof Membranes
- Mechanical (HVAC)
- Emergency Lighting
- Drainlayer
- Solar Heating
- Cladding
- Fire Alarm
- Other (specify): _____
- Escalator
- Lift

Author name:

Geoffrey Williams

Author company:

Easyflow Drainage Ltd

Site address:

241 Lake terrace road Shirley

Description of building work:

Relay sewer and Storm water drains from house and garage

Engaged by:

Owner Brendan Harris

(owner's name)

Scope of work covered by statement:

Drainage

System/Product used (if applicable):

I (constructor): Geoff Williams have been engaged by _____ (building consent applicant) to construct: part all

As specified in the attached particulars of Building Consent Number: _____ and its attached conditions and am satisfied on reasonable grounds that the building work specified above has been completed to the extent required by that Building Consent and complies with the Building Consent.

- NZBC clauses: [select as applicable]
- B1 B2 C1 C2 C3 C4 C5 C6 D1 D2 E1 E2
 - E3 F1 F2 F3 F4 F5 F6 F7 F8 G1 G2 G3
 - G4 G5 G6 G7 G8 G9 G10 G11 G12 G13 G14 G15
 - H1

I understand that this Producer Statement, if accepted, may be relied on by the Council for the purpose of establishing compliance with the Building Consent.


Registration No: Or N/A


Qualifications/Experience:

Address: Postcode:

Phone: Fax:

Mobile: Email:

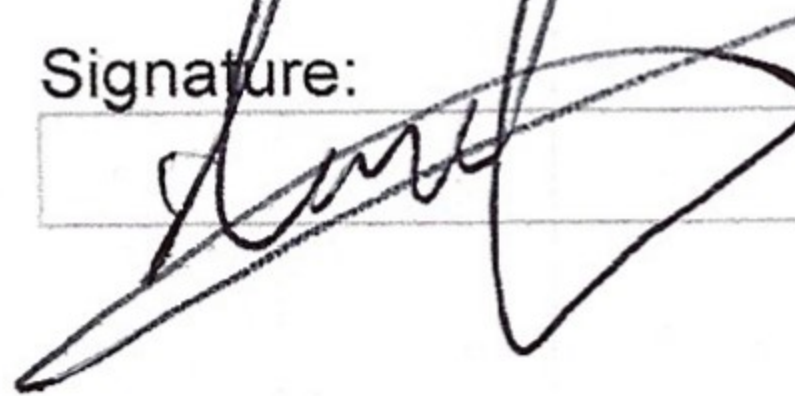Signature:  Date:

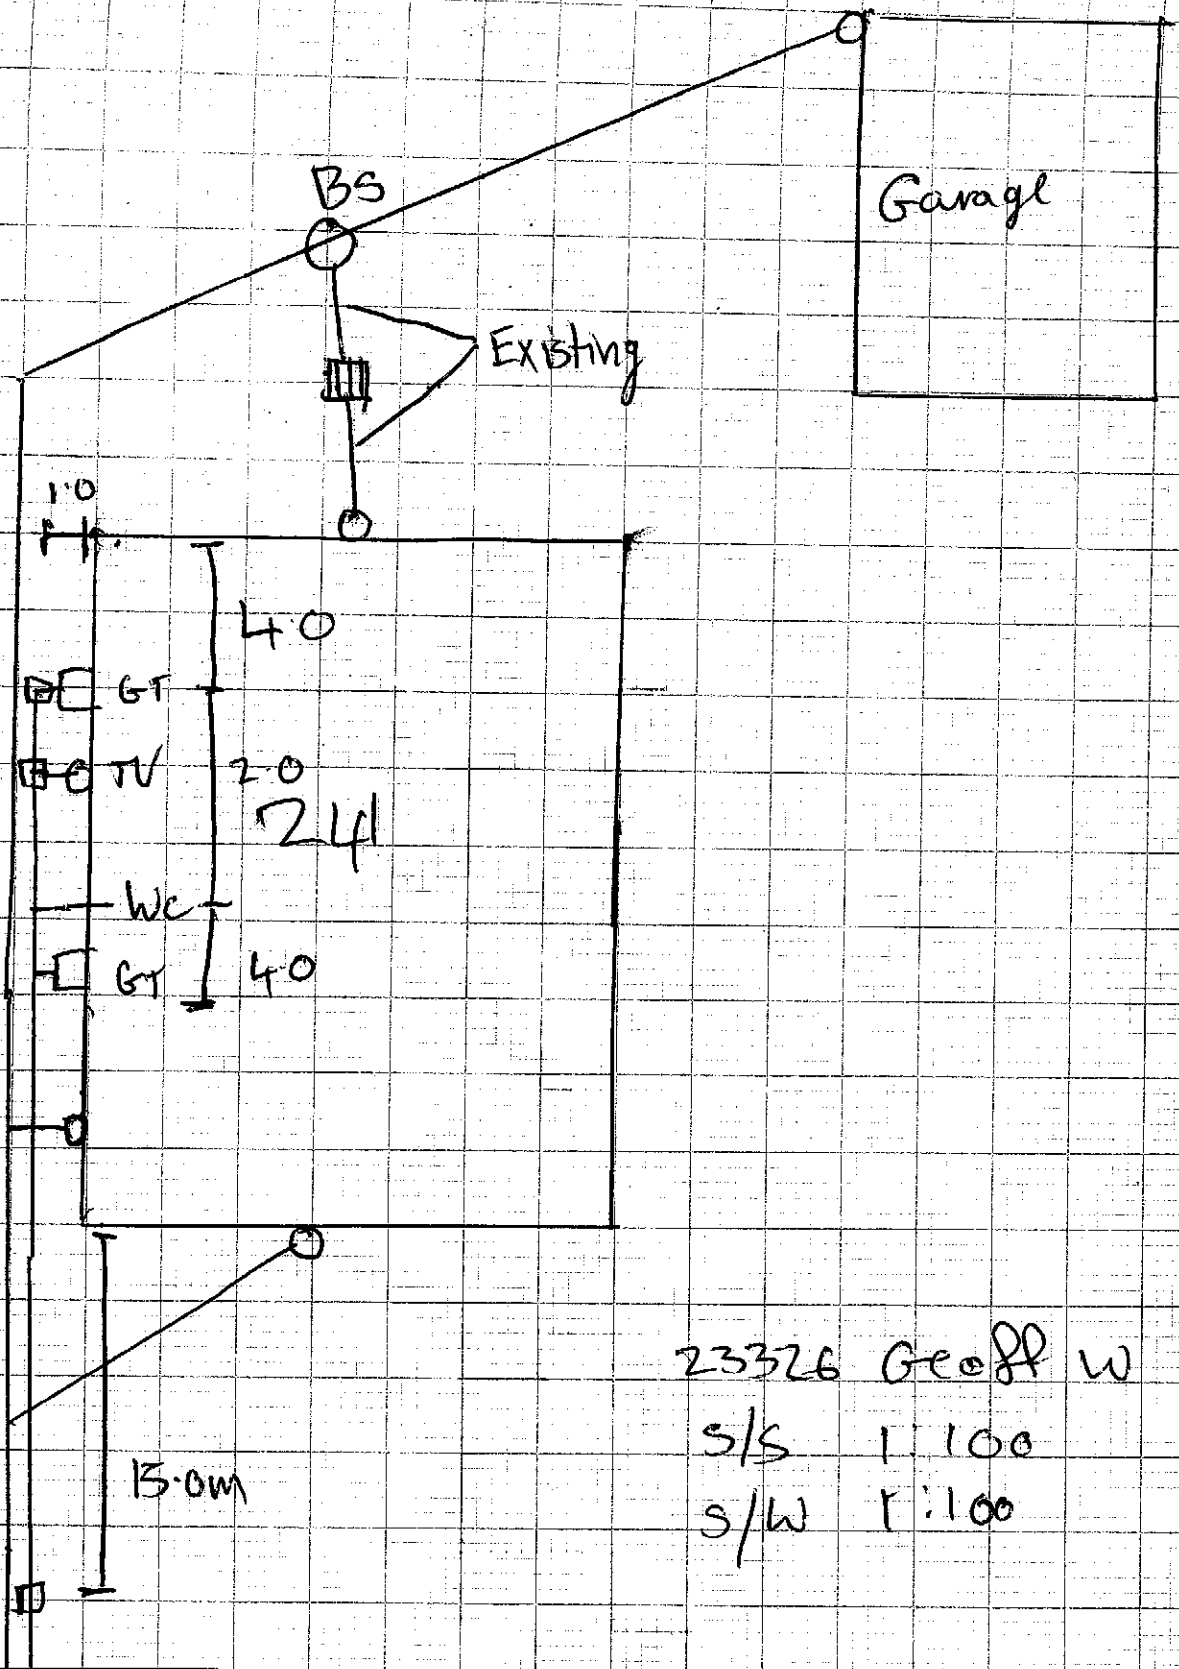

23326 Geoff W
 S/S 1:100
 S/W 1:100

Lake terrace