

GRIFFIOEN.

RECORD OF TITLE

Statement of Passing Over: This information has been supplied by the vendor or the vendor's agents. GRIFFIOEN. (Powered by Ownly Limited, Licensed REAA 2008) is merely passing over this information as supplied to us.

We cannot guarantee its accuracy as we have not checked, audited, or reviewed the information and all intending purchasers are advised to seek your own advice as to the information contained in this document.

To the maximum extent permitted by law we do not accept any responsibility to any party for the accuracy or use of the information herein.



**RECORD OF TITLE
UNDER LAND TRANSFER ACT 2017
CROSS LEASE**

**Guaranteed Search Copy issued under Section 60 of the Land
Transfer Act 2017**




R.W. Muir
Registrar-General
of Land

Identifier **CB13K/660**
Land Registration District **Canterbury**
Date Issued 10 June 1974

Prior References
CB12F/99

Estate Fee Simple - 1/2 share
Area 607 square metres more or less
Legal Description Lot 1 Deposited Plan 30674


Registered Owners
John Lewis Parry and Kay Lenore Parry

Estate	Leasehold	Instrument	L 961579
		Term	999 years from 1.5.1974
Legal Description	Flat 1 Deposited Plan 34412, Shed with Flat 1 Deposited Plan 34412, Garage with Flat 1 Deposited Plan 34412 and Carport with Flat 1 Deposited Plan 34412		

Registered Owners
John Lewis Parry and Kay Lenore Parry

Interests

Fencing Provision in Transfer 929597 (affects fee simple)
961579 Lease of Flat 1, Shed with Flat 1, Garage with Flat 1 and Carport with Flat 1 DP 34412 Term 999 years from 1.5.1974 Composite CT CB13K/660 issued - 10.6.1974 (affects fee simple)
961580 Lease of Flat 2 and Garage and Shed with Flat 2 DP 34412 Term 999 years from 1.5.1974 Composite CT CB13K/611 issued (affects fee simple)

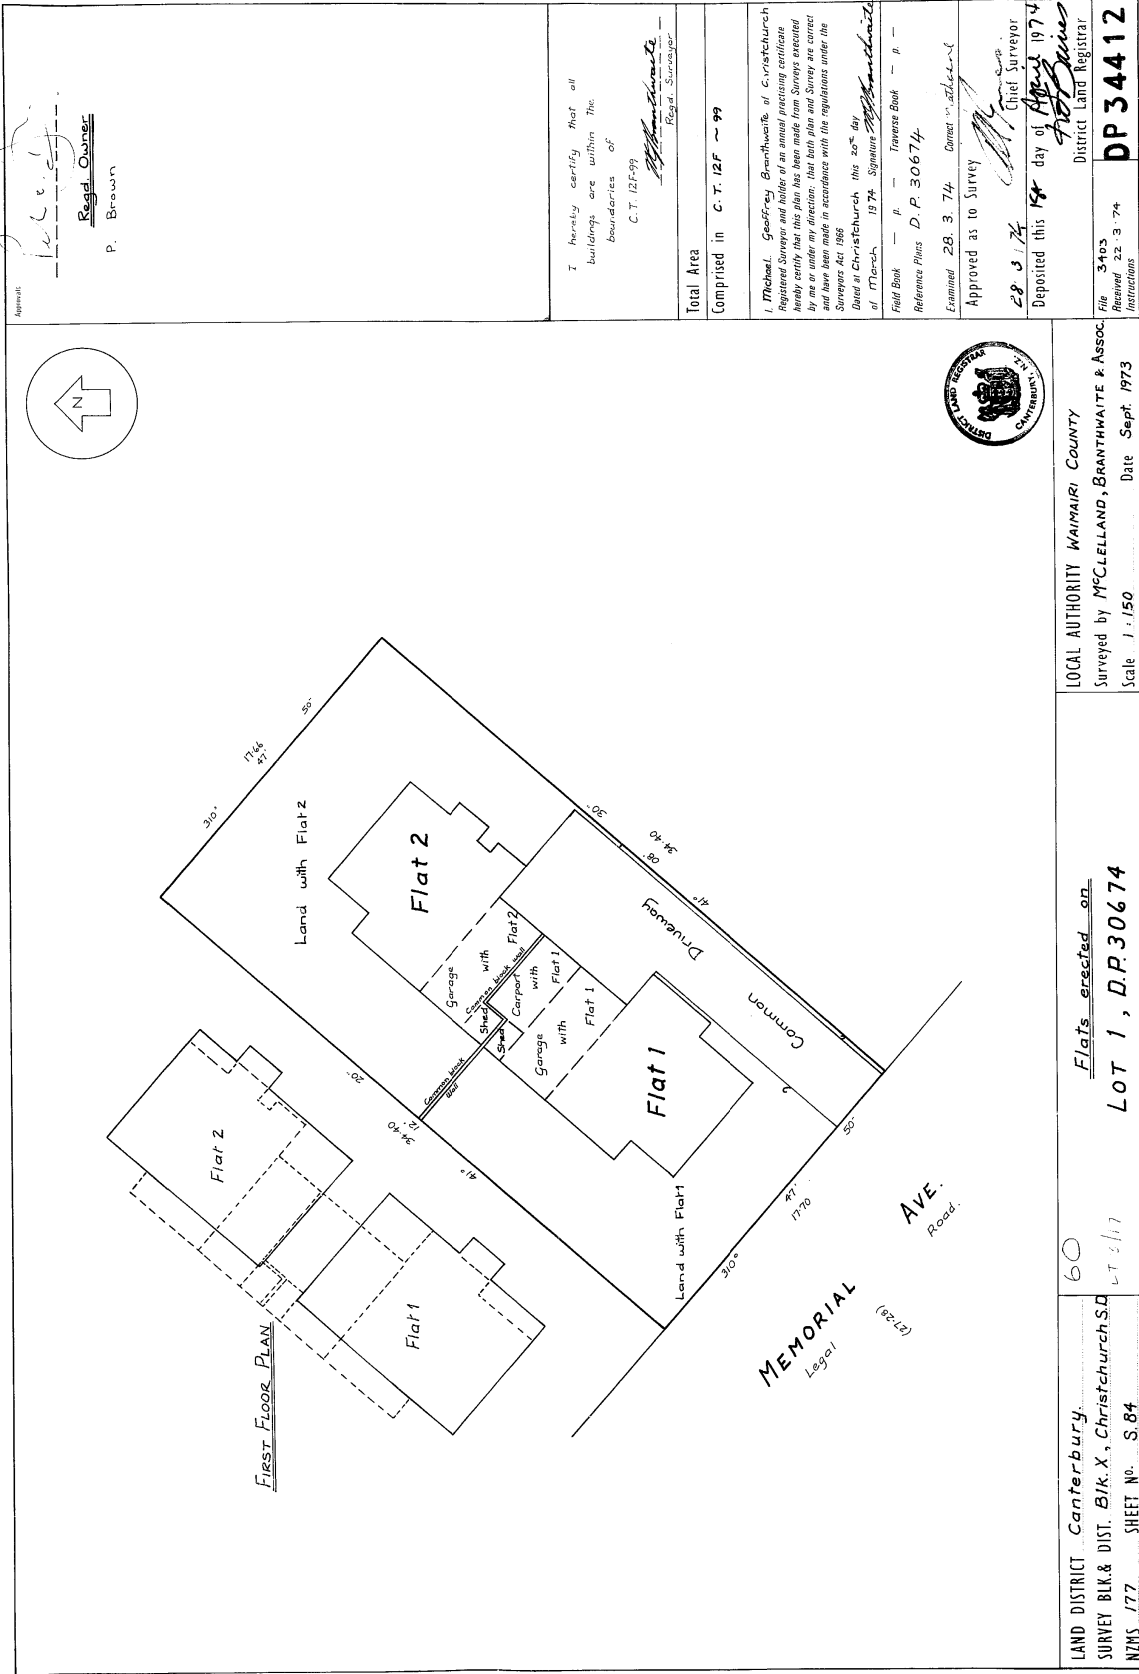

Approved: P. Brown
P. Brown
 Regd. Owner

I hereby certify that all buildings are within the boundaries of C.T. 12F-99
M. Brantthwaite
 Regd. Surveyor

Total Area
 Comprised in C.T. 12F-99

I, Michael Geoffrey Brantthwaite, of Christchurch Registered Surveyor and holder of an annual practicing certificate hereby certify that this plan has been made from surveys executed by me or under my direction, that both the said surveys are correct and have been made in accordance with the regulations under the Surveyors Act 1966
 Dated at Christchurch this 28th day of March 1974
 Signature M. Brantthwaite

Field Book — n — Transverse Book — n —
 Reference Plans D.P. 30674

Examined 28. 3. 74 Correct in all particulars
 Approved as to Survey
 28. 3. 74
 Chief Surveyor

Deposited this 18th day of April 1974
M. Brantthwaite
 District Land Registrar

Title 3403
 Reserved 22. 3. 74
 Instructions
DP 34412

LOCAL AUTHORITY MAIRAIRI COUNTY
 Surveyed by McCLELLAND, BRANTHWAITE & ASSOC.
 Scale 1:150
 Date Sept. 1973

Flats erected on
LOT 1, D.P. 30674

LAND DISTRICT Canterbury
 SURVEY BLK. & DIST. B/K. X., Christchurch S.D.
 NZMS 177 SHEET NO. S. 84

165 (FORM 1) 73

Printed by Sterling Inprints Ltd., Auckland, New Zealand.

\$150

929597 T

Approved by the District Land Registrar, Canterbury, No. 637972.

MEMORANDUM OF TRANSFER

I, DAVID McMILLAN of Christchurch, Surgeon

being registered as proprietor of an estate in fee simple

subject, however, to such encumbrances, liens, and interests, as are notified by memoranda underwritten or endorsed hereon, in all piece of land situated in Block X of the Christchurch Survey District

containing SIX HUNDRED AND SEVEN SQUARE METRES (607m²)

be the same a little more or less being Lot 1 on Deposited Plan 30674 part Rural Section 70 and being all the land in Certificate of Title Volume 12F Folio 99 (Canterbury Registry)

In pursuance of an Agreement for Sale and Purchase dated 5th April, 1973 and

in consideration of the sum of FIFTEEN THOUSAND DOLLARS (\$15,000.00)

paid to me by PETER CUMBERLAND BROWN of Christchurch, Company Director

the receipt of which sum I hereby acknowledge do hereby transfer to the said PETER CUMBERLAND BROWN

all my estate and interest in the said piece of land PROVIDED THAT I shall not be liable for called upon to erect or repair or contribute towards the cost of erection or repair of any dividing or boundary fence between the land hereby transferred and any adjoining land owned by me: but this proviso shall not enure to the benefit of any purchaser of any such adjoining land

In witness whereof these presents have been executed this 11th day of May 19 73

Signed by the above named DAVID McMILLAN

David Macmillan

as transferor in the presence of
(Witness) Name: T. C. Chapman
Occupation: Solicitor
Address: Christchurch

N.Z. Stamp Duty Ch.R

30-V-73 18864 -07 *****150.00

No. **929597**

Correct for the purposes of the Land Transfer Act.

TRANSFER of
land

EB

J. A. Harrison

situated in Block X Christchurch S.D.

Solicitor for the Purchaser.

D. McMILLAN Vendor

P.C. BROWN Purchaser

Particulars entered in the Register Book,

Vol. *12F* Folio *99*

on the

27  *@12-05*



Registrar

Assistant

of the District of Canterbury

LAND & DEEDS	
Nature Transfer:	
Firm:	<i>/</i>
Date:	<i>27-9-73</i>
Time:	
Fee: \$	<i>5-00</i>
Abstract No.	<i>7135</i>

1)
(1)

ANTHONY POLSON & ROBERTSON
Barristers & Solicitors,
Christchurch.



961579 L

Flat 1

Approved by the Registrar General of Land, Wellington. No. 704228 ✓

NEW ZEALAND

MEMORANDUM OF LEASE

PETER CUMBERLAND BROWN of Christchurch, Company Director ✓

(hereinafter with his executors administrators and assigns called "the Lessors") being registered as proprietor of an estate in fee simple subject however to such encumbrances liens and interests as are notified by memoranda underwritten or endorsed hereon in that piece of land more particularly described in the Schedule hereto (hereinafter called "the said land").

being all that piece of land situated in Block X of the Christchurch Survey District containing SIX HUNDRED AND SEVEN SQUARE METRES (607m²) being Lot 1 on Deposited Plan 30674 part Rural Section 70 and being all the land in Certificate of Title Volume 12F Folio 99 (Canterbury Registry) SUBJECT TO Fencing Provision contained in Transfer 92959A7

IN CONSIDERATION of the rent hereinafter reserved and the covenants and conditions herein contained or implied and on the part of the Lessee to be paid performed and observed respectively: DOTH HEREBY LEASE UNTO PETER CUMBERLAND BROWN of Christchurch, Company Director

(hereinafter with his executors, administrators and assigns called "the Lessee") all that the flat and garage (hereinafter called "the Flat") being that part of that building (hereinafter called "the said building") erected on the said land which said flat and said building are more particularly described in the Schedule hereto TO BE HELD by the Lessee for the term of nine hundred and ninety-nine (999) years computed from the 1st day of May 1974 AT A RENTAL at the rate of ten cents per annum payable yearly in advance by the Lessee to the Lessors.

SUBJECT TO the following covenants conditions and restrictions namely:--

THE LESSEE DOTH HEREBY COVENANT WITH THE LESSORS:

1. TO pay the rent in the manner and at the times hereinbefore provided.
2. (i) THE Lessee will upon demand in writing by the Lessors or their agent pay to the Lessors one half of the cost of the following repairs maintenance and other charges incurred in respect of the said Land:--

- (a) All levies assessed on the said land and all buildings thereon, except as provided in Clause 27 hereof.
- (b) Care and maintenance of the grounds paths fences and other amenities on the said land. *servicing the said building as a whole.*
- (c) ~~A general reserve fund to meet contingent repairs and maintenance to the grounds paths fences and other amenities on the said land.~~
- (d) All other expenses in respect of the said land jointly incurred by the Lessors and not relating solely to any particular Flat or to any particular building.

All the moneys payable under this clause shall be payable to a person nominated by the Lessors or a majority of the Lessors with instructions to disburse the same for the foregoing purposes. AND in default of payment thereof by the Lessee the Lessors shall be entitled to demand interest on the amount or amounts owing at the rate of Ten dollars per centum per annum from the date of payment but such demand shall be without prejudice to the rights of the Lessors under this Lease.

(ii) THE Lessee will upon demand in writing by such Lessors as are also Lessees of the said building or their agent pay to such Lessors one half of the cost of the following repairs maintenance and other charges incurred in respect of the said building:--

- (a) ~~All insurance premiums assessed on the said building.~~
- (b) Work carried out in connection with all electrical and plumbing equipment, drains and other amenities serving the said building as a whole.
- (c) ~~Work carried out in connection with the roof spouting and downpipes of the said building.~~
- (d) ~~Any exterior decoration or exterior cleaning of the walls of the said building.~~
- (e) ~~All structural repairs and maintenance necessary to the walls framework or foundations of the said building.~~
- (f) ~~A general reserve fund to meet contingent repairs and maintenance of the said building.~~
- (g) All other expenses in respect of the said building jointly incurred by the Lessees of the said building and not relating solely to any particular Flat.

(iii) Any expense relating to any particular flat shall be borne by the Lessee of such flat *for which such work is carried out.* All the moneys payable under this clause shall be payable to a person nominated by such Lessors as are also Lessees of the said building or by a majority of such Lessors with instructions to disburse the same for the foregoing purposes AND in default of payment thereof by the Lessee such Lessors shall be entitled to demand interest on the amount or amounts owing at the rate of Ten dollars per centum per annum from the date of payment but such demand shall be without prejudice to the rights of the Lessors under this Lease. PROVIDED ALWAYS that all costs and expenses and work carried out in terms of Clause 2 above resulting from the misuse or wrongful conduct by the Lessee or any invitee or licensee of such Lessee shall be borne and paid for by the Lessee alone.

3. THAT the Lessee shall use the Flat for residential purposes only and will not do or suffer to be done any act matter or thing which shall or may be or grow to the annoyance, nuisance, grievance, damage or disturbance of the other Lessees of the said building or of any other building on the said land and shall not bring into or keep in the Flat any cat, dog, bird or other pet which may reasonably be expected to interfere with the quiet enjoyment of the other Lessees of the said building or of any other building on the said land or which may create a nuisance and the Lessee in common with all other persons from time to time lawfully entitled will have the use and enjoyment of such parts of the said land as are not for the time being occupied by buildings or subject to exclusive rights conferred by a lease.

4. THAT the Lessee shall not bring onto or keep in the Flat any goods or any substances of a highly combustible nature or do anything (including the unauthorised use of light and power fittings) which may render an increased premium payable for the fire insurance of the said building or which may make void or voidable any such policy of insurance. The Lessee shall comply with all statutes regulations and by-laws of any local authority insofar as they affect the Lease of the Flat.

5. THE Lessee shall at his own cost keep and maintain the interior of the Flat including the doors windows electrical and plumbing apparatus and all fittings of any kind in good order and condition. ^{No. 1} ***

6. THE Lessee will not leave or place in the passageways stairways or parking area or in the grounds surrounding the said building any receptacles or obstructions whatsoever and will not deposit any refuse or rubbish therein or thereon and will place any garbage cans in the location approved of by the Lessors.

7. THE Lessee will not use the Flat for any illegal or immoral purposes and will refrain from causing excessive noise or disturbance upon the Flat which may be likely to cause a nuisance or an annoyance to the Lessees or occupants of any adjoining Flats in the said building or in any other building on the said land. This clause shall not in any way affect the generality of clause 3 of these presents.

8. IT is a condition of this Lease that the Lessee shall at all material times remain owner as proprietor of an undivided one half share in the fee simple of the said land while he continues to be a Lessee hereunder. If the Lessee unless by these presents expressly authorised so to do shall deal with either his interest hereunder or his interest in the fee simple in such a manner that both leasehold and freehold interests are not owned and occupied by the same person then this Lease shall immediately determine without however discharging the Lessee from payment of any moneys owing hereunder or releasing him from liability arising from any other breach previously committed (provided always that this clause shall not apply to the first Lessee hereof).

9. THAT the Lessee will permit such Lessors as are also Lessees of the said building or their representatives at all reasonable times to enter upon the Flat to inspect the condition of the same. ^{Feb.} provided that the Lessee shall not be bound to permit more than two such inspections in any one year.

10. THE Lessee shall not make any structural alterations to the said building without the prior written consent of such Lessors as are also Lessees of the said building first had and obtained on each occasion.

11. THE Lessee will duly and punctually pay all charges for water electricity gas or other supplies or services relating solely to the Flat.

AND THE LESSORS DO AND EACH OF THEM DOTH HEREBY COVENANT with the Lessee as follows:—

12. THE Lessee performing and observing all and singular the covenants and conditions on his part herein contained and implied shall quietly hold and enjoy the Flat without any interruption by the Lessors or any person claiming under them.

13. ^{Feb.} THAT ~~such Lessors as are also Lessees of the said building shall insure the said building against fire and earthquake to its full insurable value and will take out a replacement policy and will pay all insurance premiums on any such policies as and when the same shall become due and owing unless the Lessee and every other Lessee of the said building agrees to effect and keep current a separate and adequate insurance policy for such parts of the said building each Lessee holds as tenant.~~ ^{the Lessee} shall insure the said ^{flat under a Houseowner's policy} building against fire and earthquake to its full insurable value and will take out a replacement policy and will pay all insurance premiums on any such policies as and when the same shall become due and owing unless the Lessee and every other Lessee of the said building agrees to effect and keep current a separate and adequate insurance policy for such parts of the said building each Lessee holds as tenant.

14. THAT such Lessors as are also Lessees of the said building will keep the exterior and roof of the said building in a good state of repair and will duly and punctually pay all items and matters referred to in paragraph 2 (ii) hereof and will cause the said building at all times to be managed and maintained on a high standard provided that in performance of the foregoing covenants such Lessors shall have the right to enter the Flat upon giving reasonable notice to effect such work.

15. THE Lessors covenant to lease the other flats on the said land only on terms similar to those set forth in this Lease and whenever called upon by the Lessee so to do to enforce the due performance and observation by the Lessees named in such other leases of all obligations as by such other leases are cast on such Lessees and for the purposes aforesaid the Lessors do irrevocably appoint the Lessee hereunder as the Attorney and in the name of the Lessors to do all such acts and in particular but not in limitation to serve such notices and institute such proceedings as may be necessary for the proper compliance by the Lessors of the obligations cast on them by this clause.

AND IT IS HEREBY COVENANTED AND AGREED by and between the Lessors and the Lessee:

16. THAT if and whenever the Lessee shall have made any breach or default in the observance or performance of any of the covenants conditions and restrictions herein contained and shall not have remedied such breach or default in all respects within twenty-eight days of the date of receipt by the Lessee of written notice from the Lessors specifying such breach or default then it shall be lawful for the Lessors to re-enter upon the Flat or any part or parts thereof in the name of the whole and to determine this Lease and the estate and interest of the Lessee herein and the Lessee to expel and remove but without thereby releasing the Lessee from any liability for any previous breach non-observance or non-performance of any of the said covenants conditions and restrictions.

17. ^{Feb.} THAT in the event of the said ~~building or the~~ Flat being partially or wholly damaged or destroyed by fire or earthquake during the term hereby created all moneys received under and by virtue of any policy or policies of insurance shall thereupon be expended with all possible expedition in reinstatement of the said ~~building or the~~ Flat and making good the loss or damage in respect of which the said insurance moneys shall have become payable and in the event of the moneys received under and by virtue of the said ~~policy or~~ policies of insurance being insufficient to reinstate the said ~~building or the~~ Flat so damaged or destroyed such insufficiency shall be borne by ~~such Lessors as are Lessees of the said building in the proportion in which they respectively own the fee simple of the above described land~~ ^{the} provided that if the fire was caused by the negligence of one or more of such Lessors that party or parties shall bear such insufficiency.

18. THE Lessors shall not be liable to the Lessee or any other person for any water damage caused either by the overflow of the water supply to the said building or to the Flat by rainwater entering the Flat.

19. THE Lessee shall have the right to let the Flat to a reputable and solvent subtenant provided that the Lessee shall ensure that the subtenant enters into a Tenancy Agreement with the Lessee whereby the subtenant covenants not to do or permit anything to be done in upon or around the Flat which if done or permitted to be done by the Lessee would constitute a breach of any of the covenants conditions and restrictions herein contained.

20. THE parties agree that there shall be no merger in the event of the Lessee acquiring or remaining a proprietor of a freehold estate in the said land or any part thereof

21. THAT in case of default by the Lessee at any time in the observance or performance of any of the covenants conditions and restrictions herein contained it shall be lawful for but not obligatory upon the Lessors or a majority of the Lessors (but without prejudice to any of the other rights powers or remedies of the Lessors) at the cost and expense of the Lessee in all things to pay all or any moneys and to do and perform all or any acts or things in the opinion of the Lessors or a majority of the Lessors reasonably necessary for the full or partial performance or observance of such covenants conditions or restrictions or any of them and if necessary or convenient for the purpose of exercising any of the powers herein conferred upon the Lessors to enter by servants agents contractors or workmen upon the Flat or any part thereof AND the Lessee will immediately on demand pay to the Lessors all moneys so paid by the Lessors and the costs charges and expenses of each performance and observance by the Lessors and until such payment the same shall be treated as an advance to the Lessee by the Lessors and shall bear interest at the rate of Ten dollars (\$10) per annum computed from the date or respective dates of such moneys being expended until payment thereof to the Lessors.

^{Feb.} 21. (a) THAT the Lessee shall have the uninterrupted right to the exclusive use and enjoyment of those parts of the said land as shall surround the said Flat 1 which is marked "land with Flat 1 on Deposit Plan 34412 together with the use in common of the driveway marked "common driveway" on the said Deposit Plan

***and likewise the exterior of the said Flat No. 1 and shall pay at his own expense any charges caused solely by the misuse default wrongful conduct or negligence of the Lessee his invitees or licensees.

25710P

22. (a) THAT the expression "a majority of the Lessors" wherever herein used shall be deemed to mean any number of Lessors who together own more than a one half interest in the freehold of the said land.

(b) THAT the expression "a majority decision" shall be deemed to mean a decision of a majority of the Lessors.

23. THAT in the event of this Lease being determined or becoming determinable in manner herein provided then the Lessee hereby irrevocably appoints the Lessors (other than the Lessee) his Attorney to dispose of the Lessee's said interest in the fee simple of the said land and in that event to surrender his leasehold interest under his lease and for these purposes to execute all the necessary instruments.

24. THE Lessee shall be bound by any decision arrived at in accordance with the provisions of clause 26 hereof and the Lessee shall give all reasonable assistance in the carrying out and implementation of such decision.

25. THAT if any question or difference whatsoever shall arise between the parties to this Lease or their respective representatives or assigns or between one of the parties hereto and representatives of the other of them touching these presents or any clause or anything herein contained or the construction hereof or as to duties or liabilities of either party in connection with the premises then and in every such case the matter in difference shall be referred to arbitration in accordance with the Arbitration Act 1908 and its amendments.

AND IT IS HEREBY AGREED BY AND BETWEEN THE LESSORS AND EACH OF THEM:

26. IN the event of any Lessor or Lessors requiring any matter or thing to be done by the Lessors which the Lessors are empowered to do pursuant to the terms of this Lease or pursuant to their rights and powers as owners of the said land and the buildings thereon or which may be desirable for the efficient and harmonious administration of the said land and the buildings thereon the following procedure shall be carried out:—

- (a) Such Lessor or Lessors shall give notice thereof in writing setting out the proposed action and shall cause the same to be served upon all the other Lessors either personally or by leaving the same at or posting the same to the last known place of abode or address of the other Lessors and in the event of such service being effected by post the same shall be sent by registered letter and service shall be deemed to have been effected on the day after posting thereof.
- (b) If after the lapse of seven days from the service of the said notice as aforesaid the Lessors or a majority of the Lessors approve of the proposed action in writing the Lessors so approving shall forthwith notify all the other Lessors of the majority decision and may thereafter carry into effect the proposed action in the name of all the Lessors and all actions taken by the consenting Lessors as aforesaid coming within the scope of the memorandum shall be binding on the Lessors and any obligation undertaken by such consenting Lessors shall be enforceable against any Lessor who shall not have consented thereto.
- (c) That if the Lessors shall be unable to arrive at a majority decision on any proposed action but a number of Lessors who together own a one half interest in the freehold of the said land approve of the proposed action in writing then the matters shall be referred to a single arbitrator in case the Lessors can agree on one and otherwise to two arbitrators or their umpire in the case of a disagreement one of the arbitrators to be appointed by the Lessors in favour of the proposed action and the other to be appointed by the remaining Lessors and in either case in all respects in accordance with the provisions in that behalf contained in the Arbitration Act 1908 or any statutory modification or re-enactment thereof for the time being in force.
- (d) Whenever by reason of the act or default or neglect of the Lessee, the Lessor shall be entitled or empowered to serve a notice, do anything or take any step and the Lessee in capacity as the Lessor is unwilling or unable to co-operate in such service or the doing of such thing or the taking of such step, then the other or others for the time being of the Lessors by these presents and without further authority shall be authorised to do so on behalf of and in the name of the Lessee.

27. THAT the Lessee will pay his or her due proportion of the rates in respect of the said flat based on the individual Government valuation thereof.

28. THAT where the legal estate or interest of any party to this lease in the leasehold and in the fee simple of the said land shall have been legally transferred then any such party shall thereupon cease to be liable for any subsequent breach of the provisions hereof but without prejudice to his liability for any breach hereof prior to such transfer

AND the Lessee DOETH HEREBY ACCEPT this Lease of the Flat to be held by the Lessee as tenant and subject to the conditions restrictions and covenants above set forth.

FIRST SCHEDULE

FLAT NO. 1 being that part of a block of two flats erected on the said land shown on Deposit Plan 34412 and thereon marked "Flat 1, Garage with Flat 1, Carport with Flat 1 and Shed" on the said deposit plan

IN WITNESS WHEREOF these presents have been executed this 1st day of May one thousand nine hundred and seventy-four (1974)

SIGNED by the said PETER CUMBERLAND BROWN

as Lessors in the presence of:

J. A. Davidson
Solicitor
Commissioner

Peter Cumberland Brown

SIGNED by the said PETER CUMBERLAND BROWN

as Lessee in the presence of:

J. A. Davidson
Solicitor
Commissioner

Peter Cumberland Brown

961579

NO:

REGISTERED IN TRIPLICATE
LEASE REGISTER

Correct for the purposes of the Land Transfer Act.

J. A. Robertson

Solicitor for the Lessee

P.C. BROWN Lessor

P.C. BROWN Lessee

Particulars entered in Register Book

Volume 12F Folio 99
13K/660.661

the 10 JUN 1974
at 11.25 o'clock.

[Signature]

District Land Registrar
Assistant of the District of Canterbury

I hereby certify that Part IIA of The Land Settlement
Promotion and Land Acquisition Act 1952 does not
apply to the within transaction.

Solicitor for the Lessee

Composite Certificate of Title issued
for the Lessee's interest in within Lease
and share in Fee simple Estate
see Volume 13K Folio 660

LAND & DEEDS
Nature: <u>Lease</u>
Firm: <u>10 JUN 1974</u>
Time: <u>11.25</u>
Fee: \$ <u>3.00</u>
Abstract No: <u>3812</u>

(2)

ANTHONY, POLSON & ROBERTSON
SOLICITORS
CHRISTCHURCH, N.Z.



961580 L

for 2

Approved by the Registrar General of Land, Wellington. No. 704228

NEW ZEALAND

MEMORANDUM OF LEASE

PETER CUMBERLAND BROWN of Christchurch, Company Director

(hereinafter with his executors administrators and assigns called "the Lessors") being registered as proprietor of an estate in fee simple subject however to such encumbrances liens and interests as are notified by memoranda underwritten or endorsed hereon in that piece of land more particularly described in the Schedule hereto (hereinafter called "the said land").

being all that piece of land situated in Block X of the Christchurch Survey district containing SIX HUNDRED AND SEVEN SQUARE METRES (607m²) being Lot 1 on Deposited Plan 30674 part Rural Section 70 and being all the land in Certificate of Title Volume 12F Folio 99 (Canterbury Registry) SUBJECT TO Fencing Provision contained in Transfer 9295957

IN CONSIDERATION of the rent hereinafter reserved and the covenants and conditions herein contained or implied and on the part of the Lessee to be paid performed and observed respectively DOETH HEREBY LEASE UNTO PETER CUMBERLAND BROWN of Christchurch, Company Director

(hereinafter with his executors, administrators and assigns called "the Lessee") all that the flat and garage (hereinafter called "the Flat") being that part of that building (hereinafter called "the said building") erected on the said land which said flat and said building are more particularly described in the Schedule hereto TO BE HELD by the Lessee for the term of nine hundred and ninety-nine (999) years computed from the 1st day of May 1974 AT A RENTAL at the rate of ten cents per annum payable yearly in advance by the Lessee to the Lessors.

SUBJECT TO the following covenants conditions and restrictions namely:—

THE LESSEE DOETH HEREBY COVENANT WITH THE LESSORS:

1. TO pay the rent in the manner and at the times hereinbefore provided.
2. (i) THE Lessee will upon demand in writing by the Lessors or their agent pay to the Lessors one half of the cost of the following repairs maintenance and other charges incurred in respect of the said Land:—

- (a) All levies assessed on the said land and all buildings thereon, except as provided in Clause 27 hereof.
- (b) Care and maintenance of the grounds paths fences and other amenities on the said land. *for* ~~servicing the said building as a whole~~
- (c) ~~A general reserve fund to meet contingent repairs and maintenance to the grounds paths fences and other amenities on the said land.~~
- (d) All other expenses in respect of the said land jointly incurred by the Lessors and not relating solely to any particular Flat or to any particular building.

All the moneys payable under this clause shall be payable to a person nominated by the Lessors or a majority of the Lessors with instructions to disburse the same for the foregoing purposes. AND in default of payment thereof by the Lessee the Lessors shall be entitled to demand interest on the amount or amounts owing at the rate of Ten dollars per centum per annum from the date of payment but such demand shall be without prejudice to the rights of the Lessors under this Lease.

(ii) THE Lessee will upon demand in writing by such Lessors as are also Lessees of the said building or their agent pay to such Lessors one half of the cost of the following repairs maintenance and other charges incurred in respect of the said building:—

- (a) ~~All insurance premiums assessed on the said building.~~ *for*
- (b) Work carried out in connection with all electrical and plumbing equipment, drains and other amenities serving the said building as a whole.
- (c) ~~Work carried out in connection with the roof spouting and downpipes of the said building.~~
- (d) ~~Any exterior decoration or exterior cleaning of the walls of the said building.~~
- (e) ~~All structural repairs and maintenance necessary to the walls framework or foundations of the said building.~~
- (f) ~~A general reserve fund to meet contingent repairs and maintenance of the said building.~~
- (g) All other expenses in respect of the said building jointly incurred by the Lessees of the said building and not relating solely to any particular Flat.

(iii) *for* any expense relating to any particular Flat shall be borne by the Lessee of such Flat ~~for which such work is carried out~~ AND in default of payment thereof by the Lessee such Lessors shall be entitled to demand interest on the amount or amounts owing at the rate of Ten dollars per centum per annum from the date of payment but such demand shall be without prejudice to the rights of the Lessors under this Lease. PROVIDED ALWAYS that all costs and expenses and work carried out in terms of Clause 2 above resulting from the misuse or wrongful conduct by the Lessee or any invitee or licensee of such Lessee shall be borne and paid for by the Lessee alone.

3. THAT the Lessee shall use the Flat for residential purposes only and will not do or suffer to be done any act matter or thing which shall or may be grow to the annoyance, nuisance, damage or disturbance of the other Lessees of the said building or of any other building on the said land and shall not bring into or keep in the Flat any cat, dog, bird or other pet which may reasonably be expected to interfere with the quiet enjoyment of the other Lessees of the said building or of any other building on the said land or which may create a nuisance and the Lessee in common with all other persons from time to time lawfully entitled will have the use and enjoyment of such parts of the said land as are not for the time being occupied by buildings or subject to exclusive rights conferred by a lease.

4. THAT the Lessee shall not bring onto or keep in the Flat any goods or any substances of a highly combustible nature or do anything (including the unauthorised use of light and power fittings) which may render an increased premium payable for the fire insurance of the said building or which may make void or voidable any such policy of insurance. The Lessee shall comply with all statutes regulations and by-laws of any local authority insofar as they affect the Lease of the Flat.

5. THE Lessee shall at his own cost keep and maintain the interior of the Flat, ^{No. 2} including the doors windows electrical and plumbing apparatus and all fittings of any kind in good order and condition. ***

6. THE Lessee will not leave or place in the passageways stairways or parking area or in the grounds surrounding the said building any receptacles or obstructions whatsoever and will not deposit any refuse or rubbish therein or thereon and will place any garbage cans in the location approved of by the Lessors.

7. THE Lessee will not use the Flat for any illegal or immoral purposes and will refrain from causing excessive noise or disturbance upon the Flat which may be likely to cause a nuisance or an annoyance to the Lessees or occupants of any adjoining Flats in the said building or in any other building on the said land. This clause shall not in any way affect the generality of clause 3 of these presents.

8. IT is a condition of this Lease that the Lessee shall at all material times remain owner as proprietor of an undivided one half share in the fee simple of the said land while he continues to be a Lessee hereunder. If the Lessee unless by these presents expressly authorised so to do shall deal with either his interest hereunder or his interest in the fee simple in such a manner that both leasehold and freehold interests are not owned and occupied by the same person then this Lease shall immediately determine without however discharging the Lessee from payment of any moneys owing hereunder or releasing him from liability arising from any other breach previously committed (provided always that this clause shall not apply to the first Lessee hereof).

9. THAT the Lessee will permit such Lessors as are also Lessees of the said building or their representatives at all reasonable times to enter upon the Flat to inspect the condition of the same. ^{Jeck} provided that the Lessee shall not be bound to permit more than two such inspections in any one year.

10. THE Lessee shall not make any structural alterations to the said building without the prior written consent of such Lessors as are also Lessees of the said building first had and obtained on each occasion.

11. THE Lessee will duly and punctually pay all charges for water electricity gas or other supplies or services relating solely to the Flat.

AND THE LESSORS DO AND EACH OF THEM DOTH HEREBY COVENANT with the Lessee as follows:—

12. THE Lessee performing and observing all and singular the covenants and conditions on his part herein contained and implied shall quietly hold and enjoy the Flat without any interruption by the Lessors or any person claiming under them.

13. THAT such ^{Jeck} Lessors as are also Lessors of the said building shall insure the said ^{the Lessee} Flat under a Houseowner's Policy ~~and will take out a replacement policy and will pay all insurance premiums on any such policies as and when the same shall become due and owing unless the Lessee and every other Lessee of the said building agrees to effect and keep current a separate and adequate insurance policy for each part of the said building each Lessee holds as tenant.~~

14. THAT such Lessors as are also Lessees of the said building will keep the exterior and roof of the said building in a good state of repair and will duly and punctually pay all items and matters referred to in paragraph 2 (ii) hereof and will cause the said building at all times to be managed and maintained on a high standard provided that in performance of the foregoing covenants such Lessors shall have the right to enter the Flat upon giving reasonable notice to effect such work.

15. THE Lessors covenant to lease the other flats on the said land only on terms similar to those set forth in this Lease and whenever called upon by the Lessee so to do to enforce the due performance and observation by the Lessees named in such other leases of all obligations as by such other leases are cast on such Lessees and for the purposes aforesaid the Lessors do irrevocably appoint the Lessee hereunder as the Attorney and in the name of the Lessors to do all such acts and in particular but not in limitation to serve such notices and institute such proceedings as may be necessary for the proper compliance by the Lessors of the obligations cast on them by this clause.

AND IT IS HEREBY COVENANTED AND AGREED by and between the Lessors and the Lessee:

16. THAT if and whenever the Lessee shall have made any breach or default in the observance or performance of any of the covenants conditions and restrictions herein contained and shall not have remedied such breach or default in all respects within twenty-eight days of the date of receipt by the Lessee of written notice from the Lessors specifying such breach or default then it shall be lawful for the Lessors to re-enter upon the Flat or any part or parts thereof in the name of the whole and to determine this Lease and the estate and interest of the Lessee herein and the Lessee to expel and remove but without thereby releasing the Lessee from any liability for any previous breach non-observance or non-performance of any of the said covenants conditions and restrictions.

17. THAT in the event of the ^{Jeck} ~~said building or the Flat~~ being partially or wholly damaged or destroyed by fire or earthquake during the term hereby created all moneys received under and by virtue of any policy or policies of insurance shall thereupon be expended with all possible expedition in reinstatement of the said ~~building or the Flat~~ and making good the loss or damage in respect of which the said insurance moneys shall have become payable and in the event of the moneys received under and by virtue of the said policy of insurance being insufficient to reinstate the said ~~building or the Flat~~ so damaged or destroyed such insufficiency shall be borne by such ~~Lessors as are Lessees of the said building in the proportion in which they respectively own the fee simple of the above described land~~, provided that if the fire was caused by the negligence of one or more of such Lessors that party or parties shall bear such insufficiency.

18. THE Lessors shall not be liable to the Lessee or any other person for any water damage caused either by the overflow of the water supply to the said building or to the Flat by rainwater entering the Flat.

19. THE Lessee shall have the right to let the Flat to a reputable and solvent subtenant provided that the Lessee shall ensure that the subtenant enters into a Tenancy Agreement with the Lessee whereby the subtenant covenants not to do or permit anything to be done in upon or around the Flat which if done or permitted to be done by the Lessee would constitute a breach of any of the covenants conditions and restrictions herein contained.

20. THE parties agree that there shall be no merger in the event of the Lessee acquiring or remaining a proprietor of a freehold estate in the said land. or any part thereof

21. THAT in case of default by the Lessee at any time in the observance or performance of any of the covenants conditions and restrictions herein contained it shall be lawful for but not obligatory upon the Lessors or a majority of the Lessors (but without prejudice to any of the other rights powers or remedies of the Lessors) at the cost and expense of the Lessee in all things to pay all or any moneys and to do and perform all or any acts or things in the opinion of the Lessors or a majority of the Lessors reasonably necessary for the full or partial performance or observance of such covenants conditions or restrictions or any of them and if necessary or convenient for the purpose of exercising any of the powers herein conferred upon the Lessors to enter by servants agents contractors or workmen upon the Flat or any part thereof AND the Lessee will immediately on demand pay to the Lessors all moneys so paid by the Lessors and the costs charges and expenses of each performance and observance by the Lessors and until such payment the same shall be treated as an advance to the Lessee by the Lessors and shall bear interest at the rate of Ten dollars (\$10) per annum computed from the date or respective dates of such moneys being expended until payment thereof to the Lessors.

21. (a) THAT the Lessee shall have the uninterrupted right to the exclusive use and enjoyment of those parts of the said land as shall surround the said ^{Jeck} Flat 2 which is marked "land with Flat 2" on Deposit Plan 34412 together with the use in common of the driveway marked "common driveway" on the said deposit Plan

***and likewise the exterior of the said Flat No. 2 and shall pay at his own expense any charges caused solely by the misuse default wrongful conduct or negligence of the Lessee his invitees or licensees.

22. (a) THAT the expression "a majority of the Lessors" wherever herein used shall be deemed to mean any number of Lessors who together own more than a one half interest in the freehold of the said land.

(b) THAT the expression "a majority decision" shall be deemed to mean a decision of a majority of the Lessors.

23. THAT in the event of this Lease being determined or becoming determinable in manner herein provided then the Lessee hereby irrevocably appoints the Lessors (other than the Lessee) his Attorney to dispose of the Lessee's said interest in the fee simple of the said land and in that event to surrender his leasehold interest under his lease and for these purposes to execute all the necessary instruments.

24. THE Lessee shall be bound by any decision arrived at in accordance with the provisions of clause 26 hereof and the Lessee shall give all reasonable assistance in the carrying out and implementation of such decision.

25. THAT if any question or difference whatsoever shall arise between the parties to this Lease or their respective representatives or assigns or between one of the parties hereto and representatives of the other of them touching these presents or any clause or anything herein contained or the construction hereof or as to duties or liabilities of either party in connection with the premises then and in every such case the matter in difference shall be referred to arbitration in accordance with the Arbitration Act 1908 and its amendments.

AND IT IS HEREBY AGREED BY AND BETWEEN THE LESSORS AND EACH OF THEM:

26. IN the event of any Lessor or Lessors requiring any matter or thing to be done by the Lessors which the Lessors are empowered to do pursuant to the terms of this Lease or pursuant to their rights and powers as owners of the said land and the buildings thereon or which may be desirable for the efficient and harmonious administration of the said land and the buildings thereon the following procedure shall be carried out:-

(a) Such Lessor or Lessors shall give notice thereof in writing setting out the proposed action and shall cause the same to be served upon all the other Lessors either personally or by leaving the same at or posting the same to the last known place of abode or address of the other Lessors and in the event of such service being effected by post the same shall be sent by registered letter and service shall be deemed to have been effected on the day after posting thereof.

(b) If after the lapse of seven days from the service of the said notice as aforesaid the Lessors or a majority of the Lessors approve of the proposed action in writing the Lessors so approving shall forthwith notify all the other Lessors of the majority decision and may thereafter carry into effect the proposed action in the name of all the Lessors and all actions taken by the consenting Lessors as aforesaid coming within the scope of the memorandum shall be binding on the Lessors and any obligation undertaken by such consenting Lessors shall be enforceable against any Lessor who shall not have consented thereto.

(c) That if the Lessors shall be unable to arrive at a majority decision on any proposed action but a number of Lessors who together own a one half interest in the freehold of the said land approve of the proposed action in writing then the matters shall be referred to a single arbitrator in case the Lessors can agree on one and otherwise to two arbitrators or their umpire in the case of a disagreement one of the arbitrators to be appointed by the Lessors in favour of the proposed action and the other to be appointed by the remaining Lessors and in either case in all respects in accordance with the provisions in that behalf contained in the Arbitration Act 1908 or any statutory modification or re-enactment thereof for the time being in force.

(d) Whenever by reason of the act or default or neglect of the Lessee, the Lessor shall be entitled or empowered to serve a notice, do anything or take any step and the Lessee in HIS capacity as the Lessor is unwilling or unable to co-operate in such service or the doing of such thing or the taking of such step, then the other or others for the time being of the Lessors by these presents and without further authority shall be authorised to do so on behalf of and in the name of the Lessee.

27. THAT the Lessee will pay his or her due proportion of the rates in respect of the said flat based on the individual Government valuation thereof

28. THAT where the legal estate or interest of any party to this lease in the leasehold and in the fee simple of the said land shall have been legally transferred then any such party shall thereupon cease to be liable for any subsequent breach of the provisions hereof but without prejudice to his liability for any breach hereof prior to such transfer

AND the Lessee BOTH HEREBY ACCEPT this Lease of the Flat to be held by the Lessee as tenant and subject to the conditions restrictions and covenants above set forth.

FIRST SCHEDULE

FLAT NO. 2 being that part of a block of two flats erected on the said land shown on Deposit Plan 34412 and thereon marked "Flat 2, Garage with Flat 2 and Shed" on the said Deposit Plan

IN WITNESS WHEREOF these presents have been executed this 1st day of May one thousand nine hundred and seventy-four (1974)

SIGNED by the said PETER CUMBERLAND BROWN

as Lessors in the presence of:

J. A. Harrison
Witness
Witness

Peter C. Brown

SIGNED by the said PETER CUMBERLAND BROWN

as Lessee in the presence of:

J. A. Harrison
Witness
Witness

Peter C. Brown

7
961580

NO. REGISTERED IN TRIPLICATE

LEASE

REGISTER

Correct for the purposes of the Land Transfer Act.

J. A. Harrison

Solicitor for the Lessee

P. C. BROWN Lessor

P. C. BROWN Lessee

Particulars entered in Register Book

Volume

12F

Folio

99

13K/660 = 661

10 JUN 1974

the

at

11.25

o'clock.

[Signature]
District Land Registrar
Assistant of the District of Canterbury

I hereby certify that Part IIA of The Land Settlement Promotion and Land Acquisition Act 1952 does not apply to the within transaction.

Solicitor for the Lessee

Composite Certificate of Title
for the Lessee's interest in within Lease
and share in Fee simple Estate
see Volume 13K Folio 661

LAND & DEEDS	
Nature:	<input checked="" type="checkbox"/>
Firm:	<input checked="" type="checkbox"/>
10 JUN 1974	
Time:	<input checked="" type="checkbox"/>
Fees \$	5.00
Abstract No.	2812

3F

ANTHONY, POLSON & ROBERTSON
SOLICITORS
CHRISTCHURCH, N.Z.

