



SITE AND LOCATION	
LOT 9 DP 616075	
HAMPTONS GROVE - PREBBLETON	
site area:	450m ²
building area:	163.12 m ²
site coverage:	36.3%

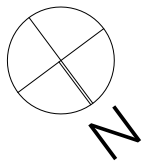

LANDSCAPING NOTES

- 1 star jasmine, vertically clipped as ground cover.
- 2 Alyssa reptans ground cover
- 3 Buxus box hedge (0.8m high)
- 4 lawn
- 5 exposed aggregate concrete
- 6 pine woodchip mulch garden cover.
- 7 Cornus White Dogwood
- 8 fraxinus griffithii, evergreen ash.
- 9 hebe emerald green.
- 10 Hebe Sutherlandii.
- 11 Magnolia Little Gem
- 12 selected timber decking.
- 13 selected stone chip on weedmat.
- 14 boxed garden

WHITEOAK STREET

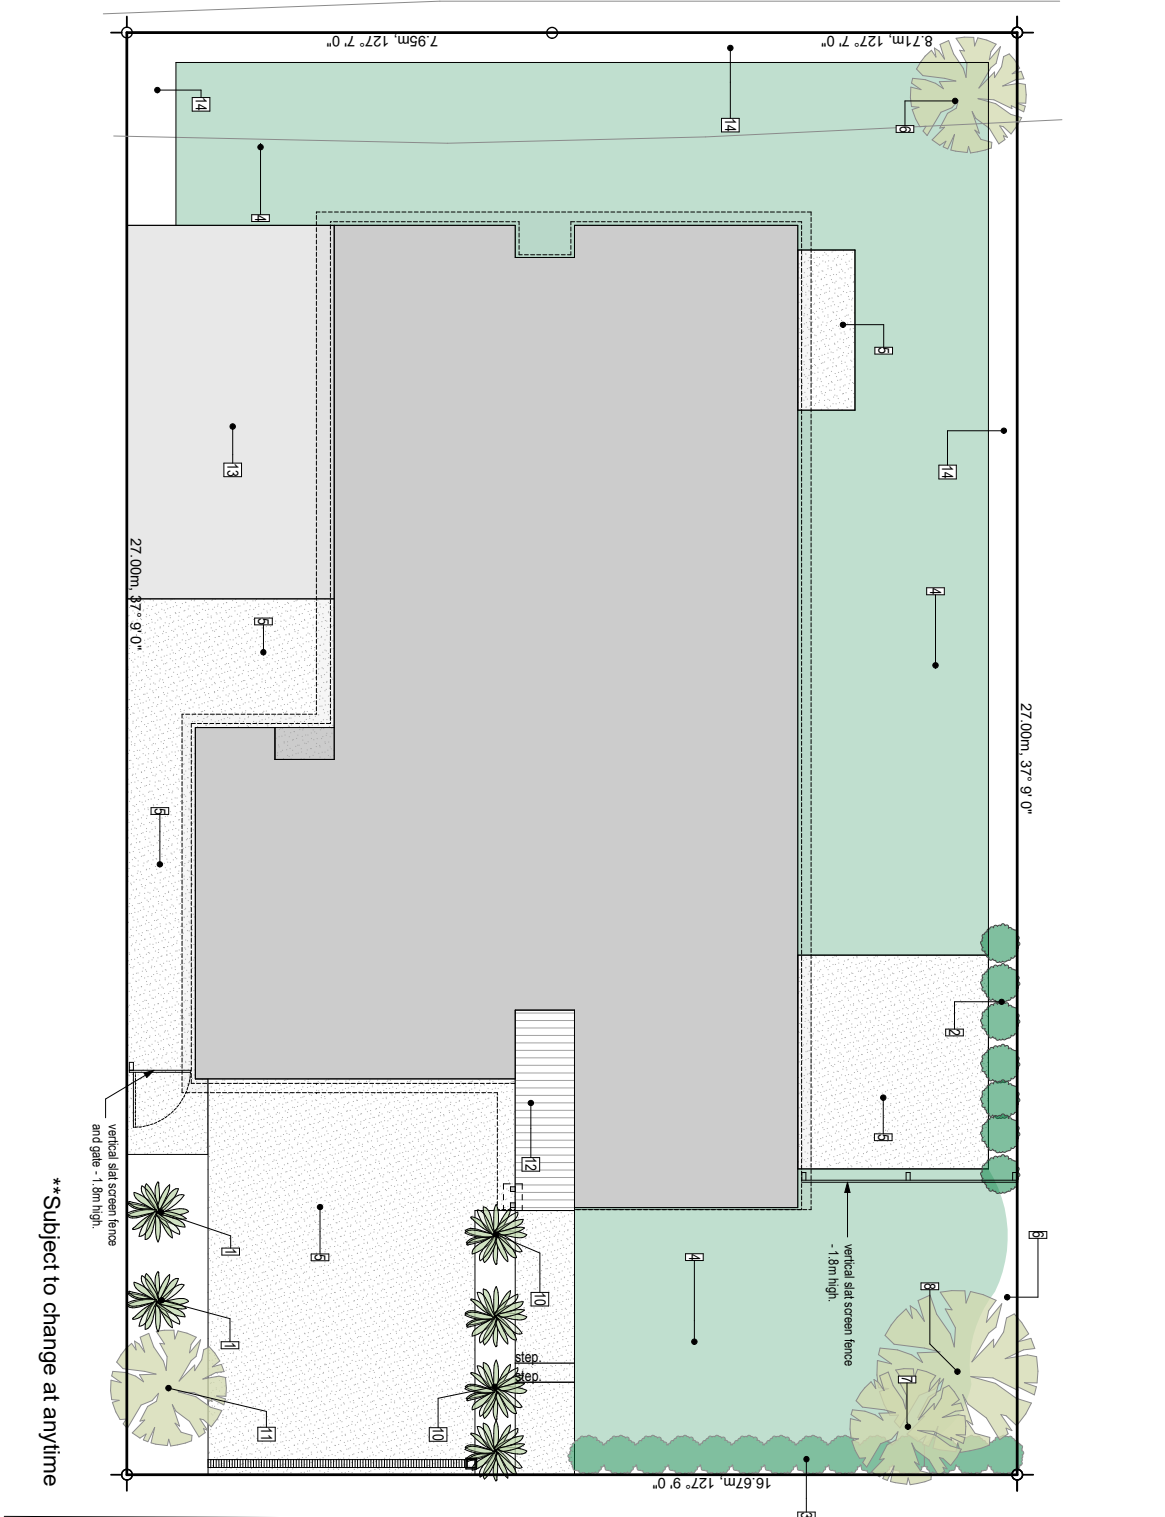

Site and Location

Layout

1:100

SDMC ARCHITECTURE LTD

021910151
sean@sdmcarchitecture.co.nz
www.sdmcarchitecture.co.nz
96 Blighs Road, Christchurch

SUMMIT DEVELOPMENTS

NEW RESIDENCE
LOT 9 of DP 616075
WHITEOAK STREET
HAMPTONS GROVE
PREBBLETON

ISSUE DATE	ISSUE ID	Sheet ID:	of:
27.02.2025		01	21
19.06.2025			
08.12.2025			
16.02.2026			