



**RECORD OF TITLE
UNDER LAND TRANSFER ACT 2017
UNIT TITLE**

**Guaranteed Search Copy issued under Section 60 of the Land
Transfer Act 2017**




R.W. Muir
Registrar-General
of Land

Identifier **WN14A/365**

Land Registration District **Wellington**

Date Issued 26 June 1975

Prior References
WN507/215


Supplementary Record Sheet
WN14A/367


Estate Stratum in Freehold
Legal Description Unit K and Accessory Unit K1, K2 and K3
Deposited Plan 42363
Registered Owners
Ngaire Phillis Shaw



The above estates are subject to the reservations, restrictions, encumbrances, liens and interests noted below and on the relevant unit plan and supplementary record sheet

B285534.3 Mortgage to (now) Westpac New Zealand Limited - 8.4.1993 at 2.46 pm



B442636.1 Variation of Mortgage B285534.3 - 6.7.1995 at 12.50 pm

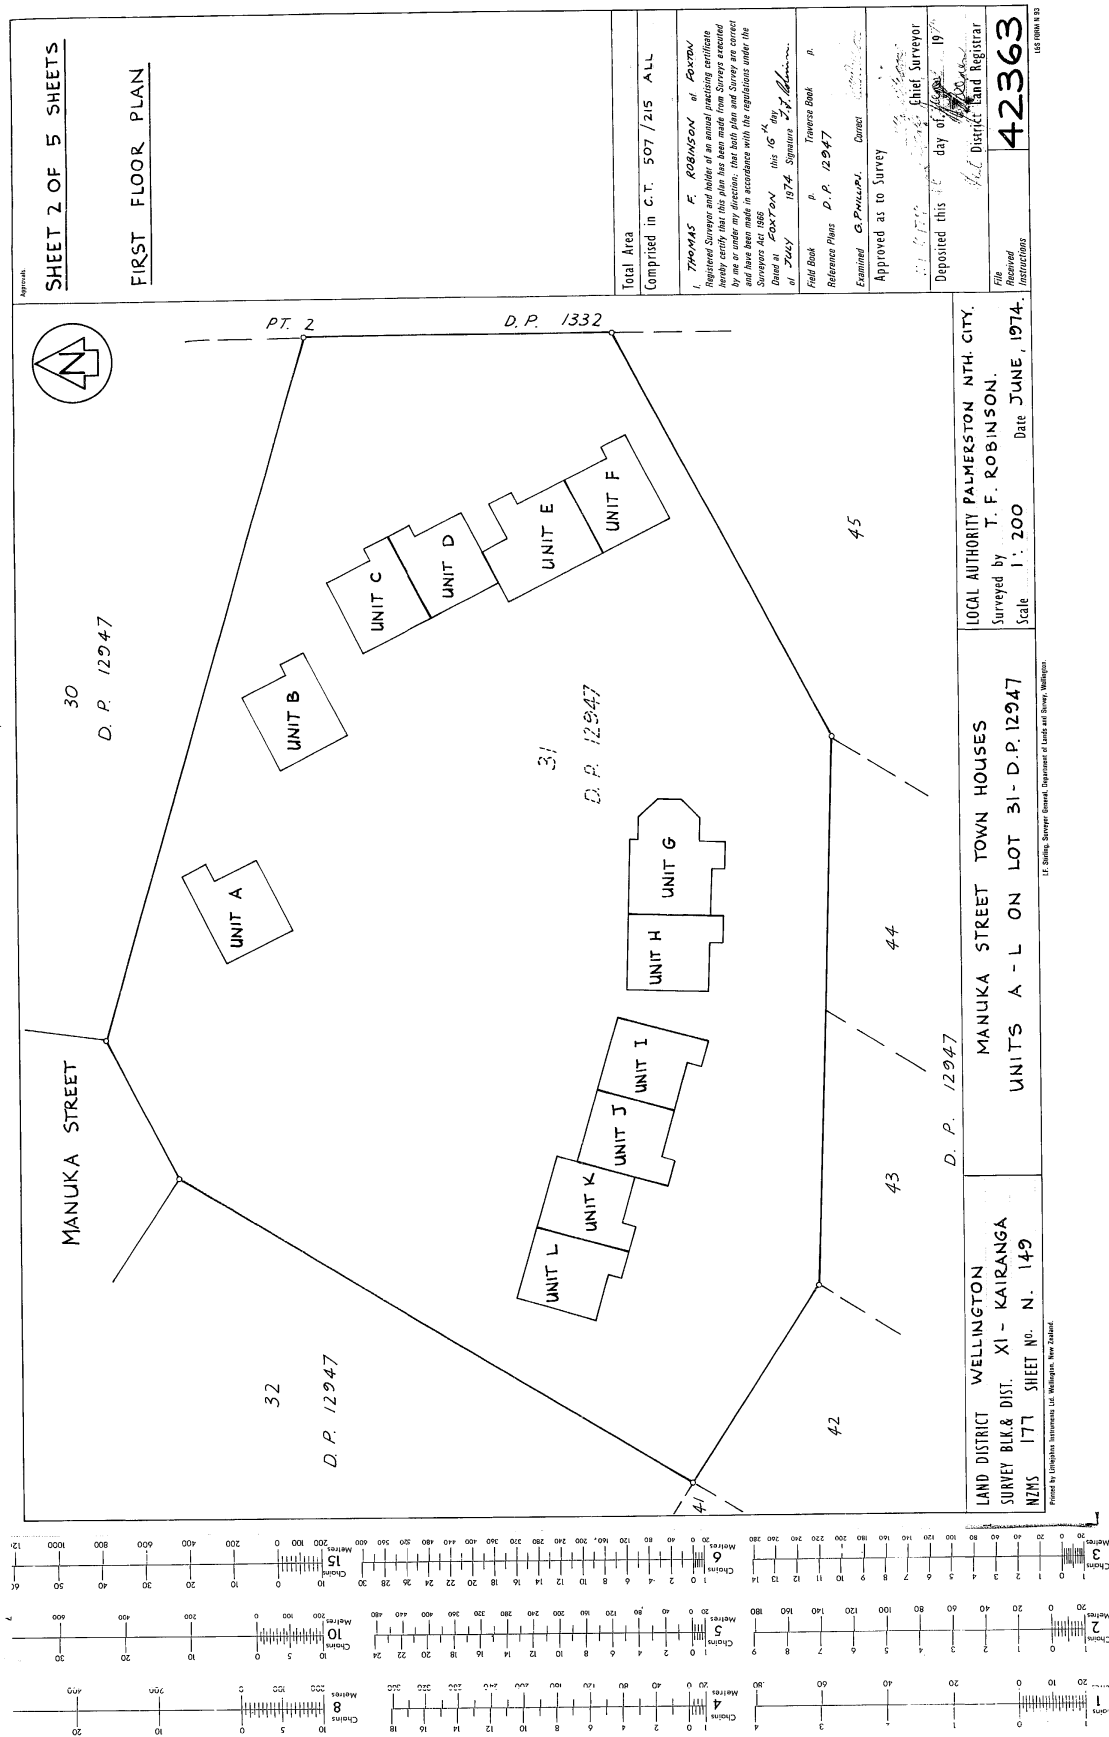

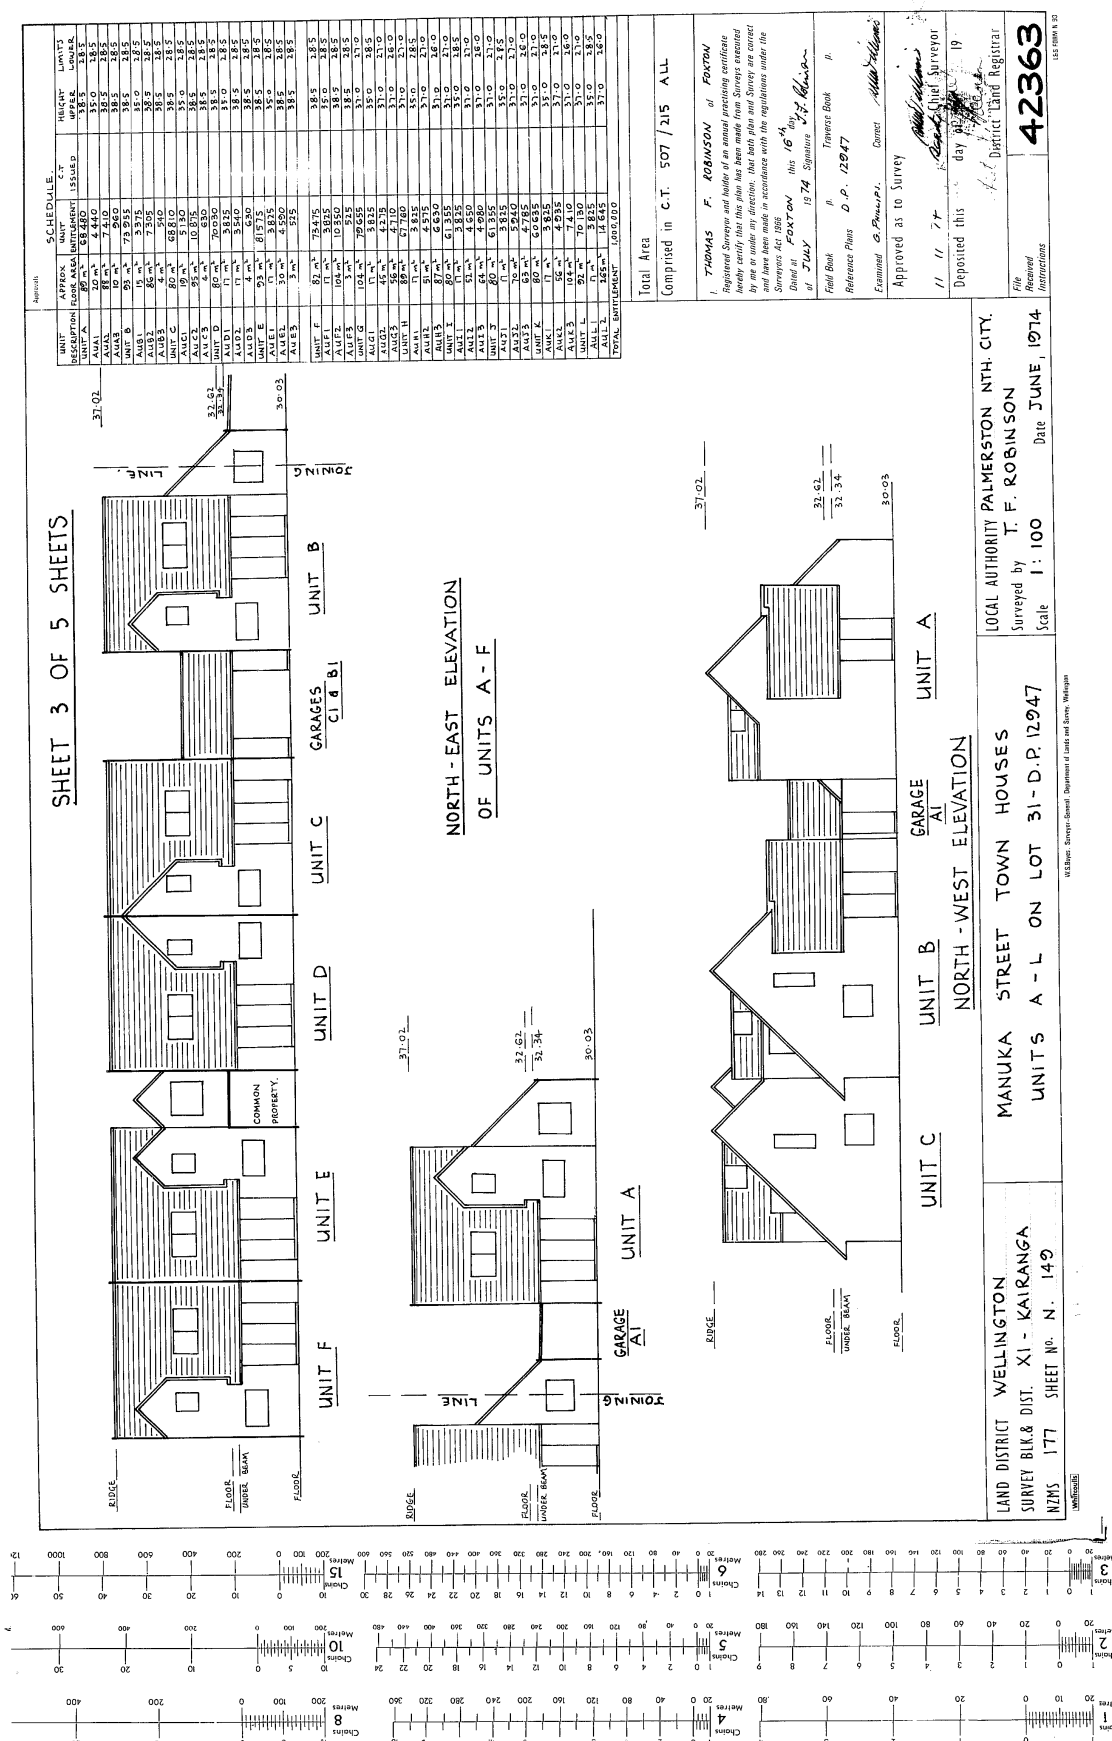

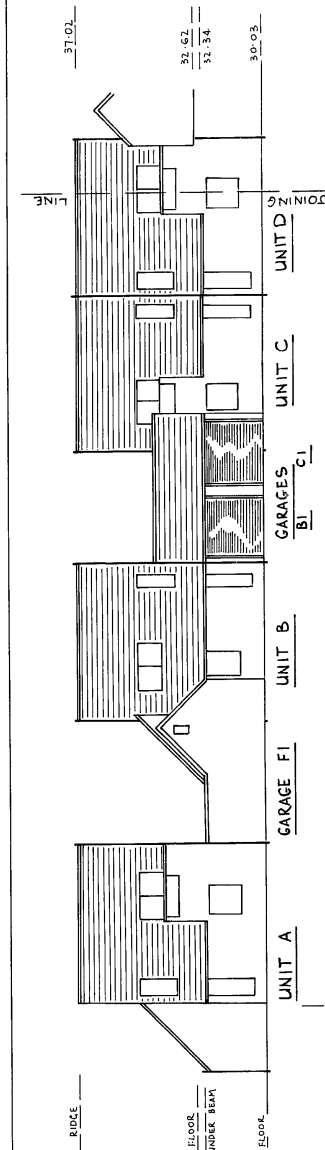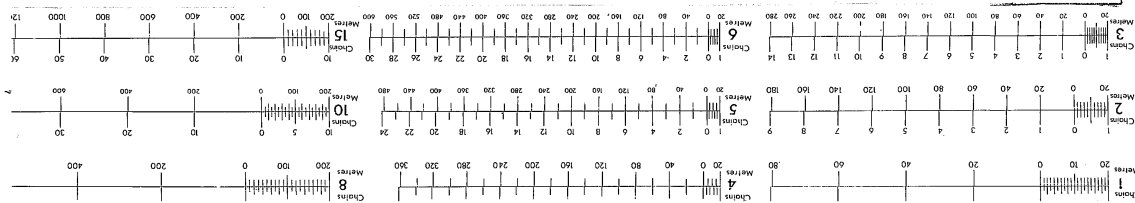

SOUTH WEST ELEVATION	
OF UNITS	A - F

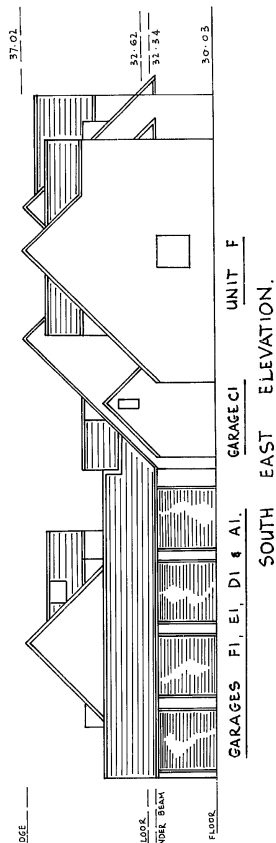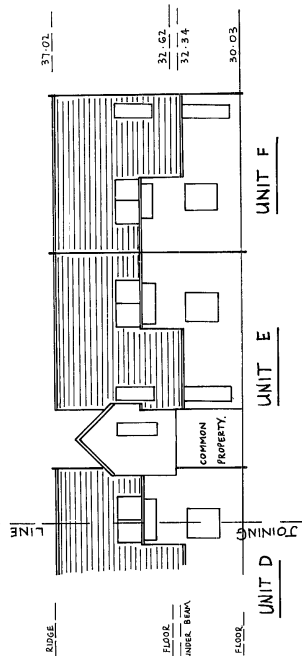

<u>SOUTH</u>	<u>EAST</u>	<u>ELEVATION.</u>
1	1	1
2	2	2
3	3	3
100	100	100

LAND DISTRICT	WELLINGTON	MANUKA STREET	TOWN HOUSES	LOCAL AUTHORITY	PALMERSTON NTH. CITY.
SURVEY BLK & DIST.	XI - KAIRANGA	UNITS A - L	ON LOT 31 - D.P. 12947	Surveyed by	T. F. ROBINSON
NTMS 177	SHEET NO. N. 149			Scale	1 : 100 Date JUNE, 1974

1. 2. 

Printed by Littlehbas Instruments Ltd, Wollington, New Zealand.

65 6051 N 93

Stability

SHEET 4 OF 5 SHEETS

Total Area.

Comprised in C.T. 507 / 215 ALL

I, **THOMAS F. ROBINSON** of **Foxton**
Registered Surveyor and holder of an annual practicing certificate
hereby certify that this plan has been made from Surveys executed
by me or under my direction; that both plan and Surveys are correct
and have been made in accordance with the regulations under the
Surveyors Act 1966
Dated at **Foxton** this **16th** day of **JULY** 19 **74** Signature **T.F. Robinson**

| Field Book | p. | Traverse Book | p. |
|-----------------|----|---------------|-------|
| Reference Block | | D.P. | 12947 |

Examinee G. Phillips Correct 100%

Approved as to Survey

Chief Surveyor

Deposited this 26 day of July 1906

West District Land Registrar

File
Received
Instructions

68 6037 N 59

**SUPPLEMENTARY RECORD SHEET
UNDER UNIT TITLES ACT 1972****Guaranteed Search Copy issued under Section 60 of the Land
Transfer Act 2017****Identifier** **WN14A/367****Land Registration District** **Wellington****Date Issued** 26 June 1975**Plan Number** DP 42363**Subdivision of**

Lot 31 Deposited Plan 12947

Prior References

WN507/215

Unit Titles Issued

| | | | |
|-----------|-----------|-----------|-----------|
| WN14A/355 | WN14A/356 | WN14A/357 | WN14A/358 |
| WN14A/359 | WN14A/360 | WN14A/361 | WN14A/362 |
| WN14A/363 | WN14A/364 | WN14A/365 | WN14A/366 |

Interests**OWNERSHIP OF COMMON PROPERTY**

Pursuant to Section 47 Unit Titles Act 2010 -

(a) the body corporate owns the common property and

(b) the owners of all the units are beneficially entitled to the common property as tenants in common in shares proportional to the ownership interest (or proposed ownership interest) in respect of their respective units.

The above memorial has been added to Supplementary Record Sheets issued under the Unit Titles Act 1972 to give effect to Section 47 of the Unit Titles Act 2010.

1973 Order in Council imposing Building Line Restriction

12718312.1 Notice of change of body corporate operational rules pursuant to Section 106 Unit Titles Act 2010 - 24.4.2023 at 8:39 am