

5040/120

RECORDED ON

CITY OF MANUKAU - DRAINAGE PLAN

LOT: 45 DP: 98297 STREET: WALTER STREUENS

WARD: MAUREMBA


OWNER: JENKINS

DRAINLAYER: G. McCAGHAN

APPROVED

H. H. H. H.
INSPECTOR

DATE: 23/1/87.

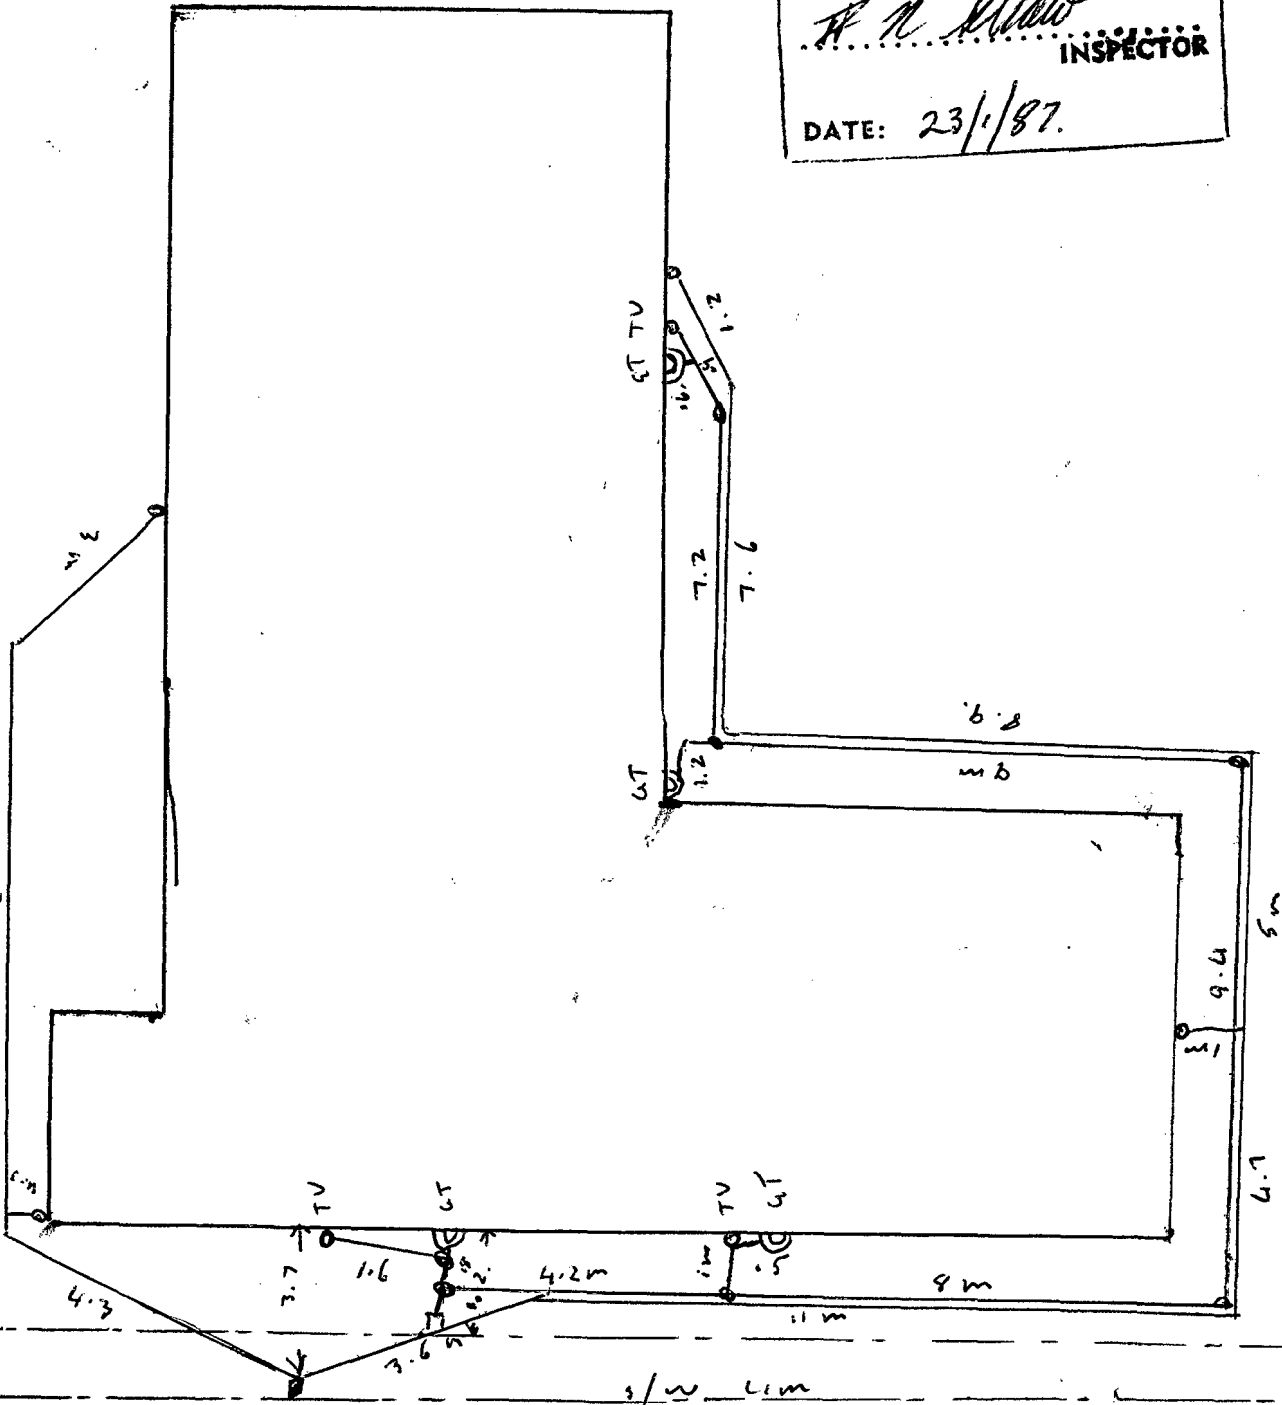

NOTE: PLEASE PROVIDE FIGURED MEASUREMENTS FROM A DEFINED POINT OF REFERENCE.

