


JARRATT RESIDENCE
LOT 1 WATERHOLES RD
SPRINGSTON

Job No: 06172

Sheet: S1

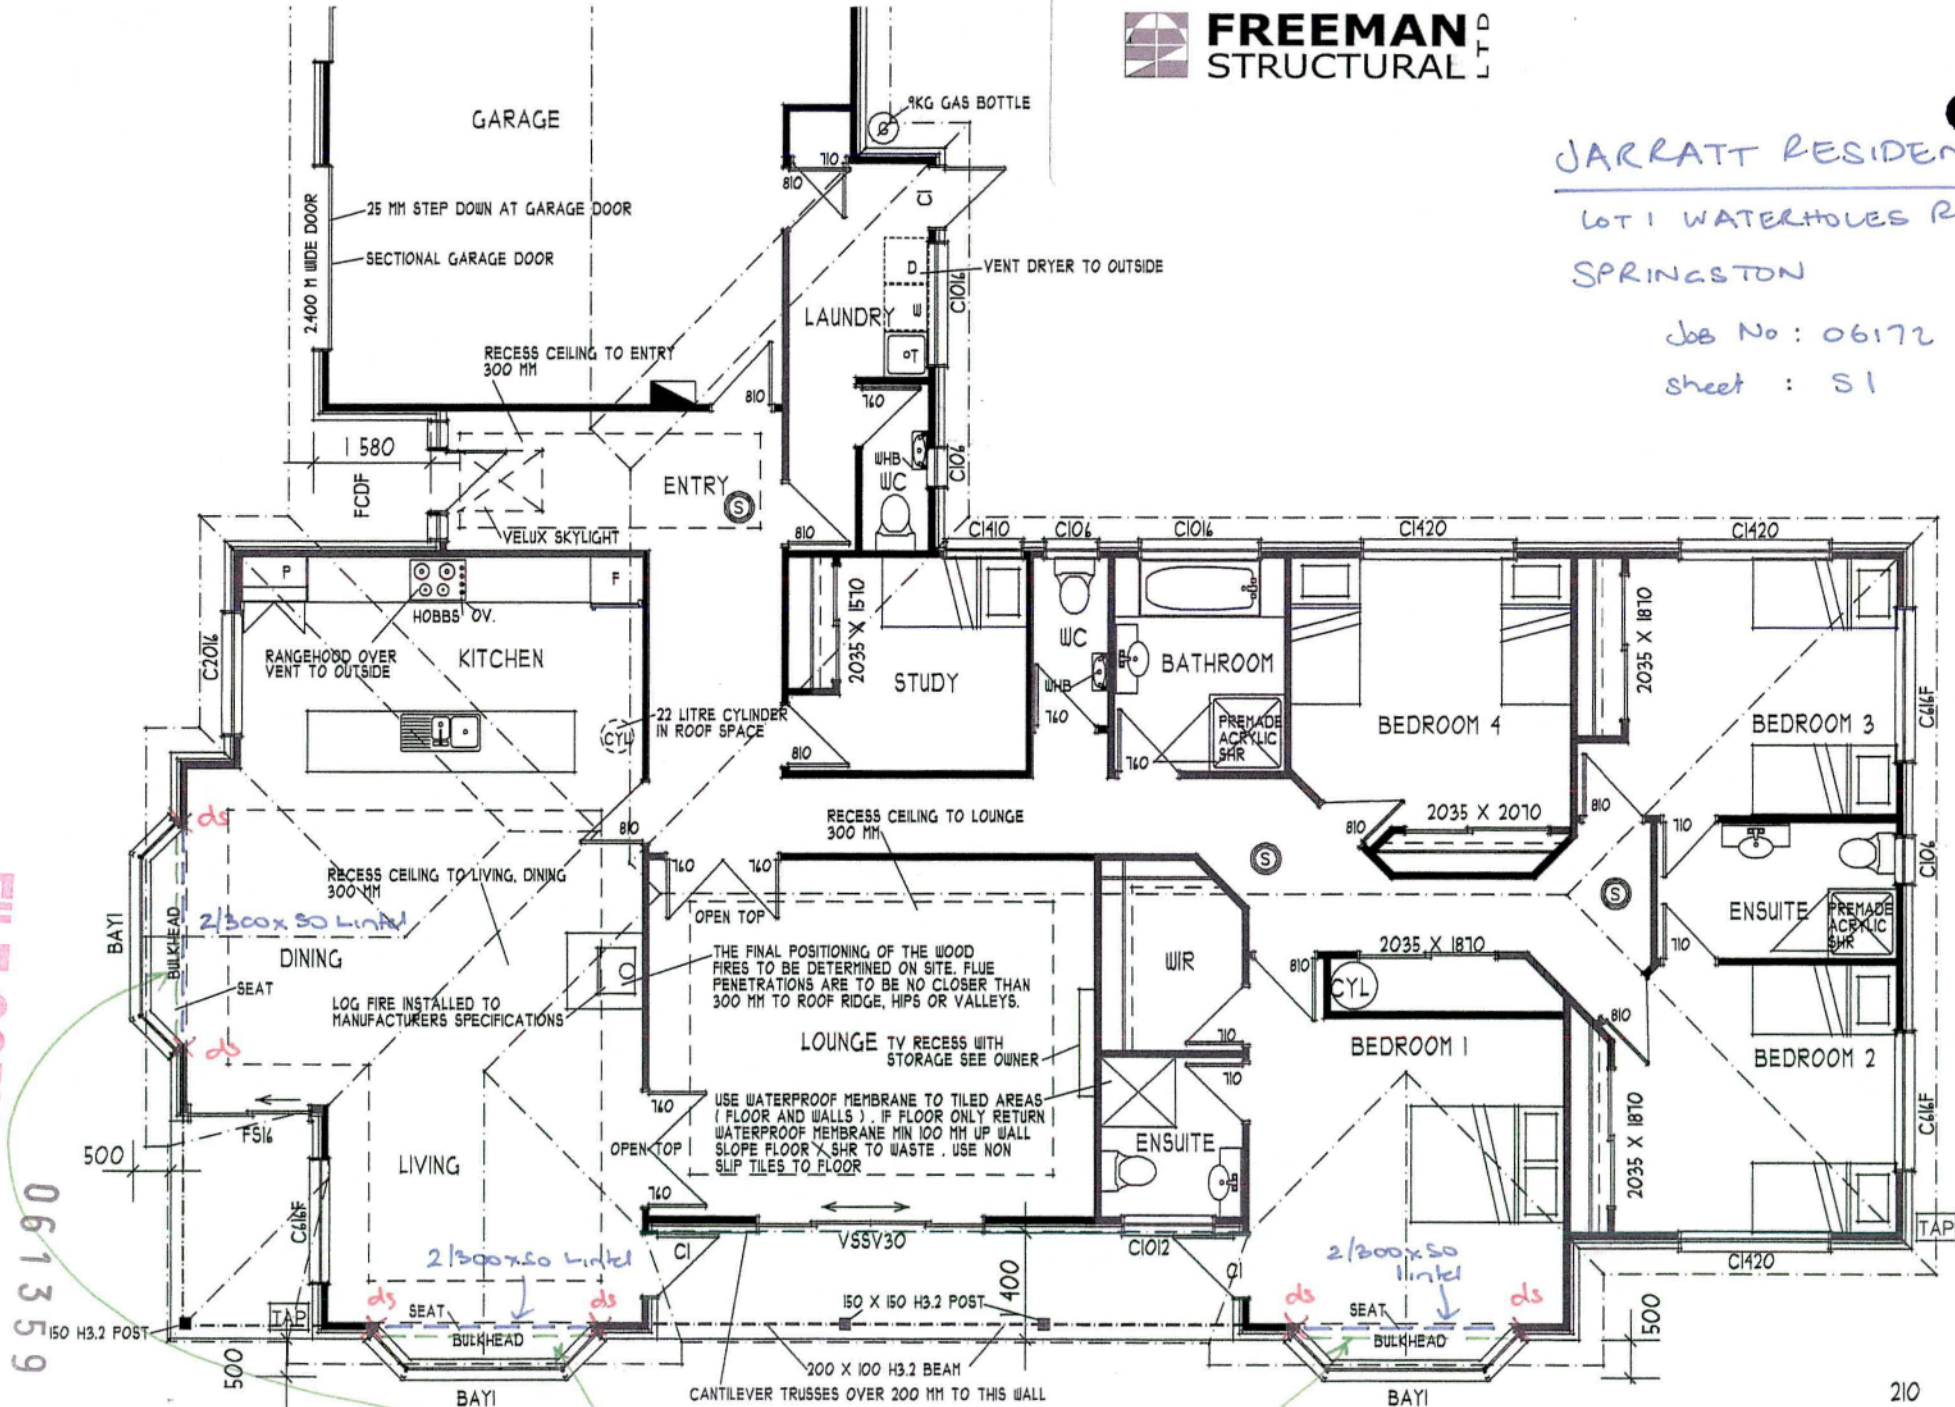

FILE COPY

061359



JARRATT RESIDENCE
LOT 1 WATERHOLES RD
SPRINGSTON


Job No: 06172

Sheet: S2


- BUILDING WRAP IS TO BE FIXED OVER SILLS AND OPENING STUDS
- FLEXIBLE FLASHING TAPE IS REQUIRED TO LINTELS AND 150 MM DOWN OPENING STUDS AT EITHER END
- FLEXIBLE FLASHING TAPE IS REQUIRED TO SILL TRIMERS AND 150 MM UP OPENING STUDS AT EITHER END
- FLASHING TAPE IS ALSO REQUIRED 150 MM IN EITHER DIRECTION AT UPPER CORNERS OF WINDOWS AND DOORS THAT ARE NOT HARD UP UNDER SOFFIT LINES (I.E. GABLE ENDS)
- AS THE BUILDING WRAP / PAPER EXTENDS AROUND AND IS FIXED TO THE UNDERSIDE OF THE LINTEL THE HEAD FLASHINGS NEED TO BE SEALED TO THE BUILDING WRAP WITH 50 MM WIDE FLASHING TAPE




NORTH ELEVATION 1:100

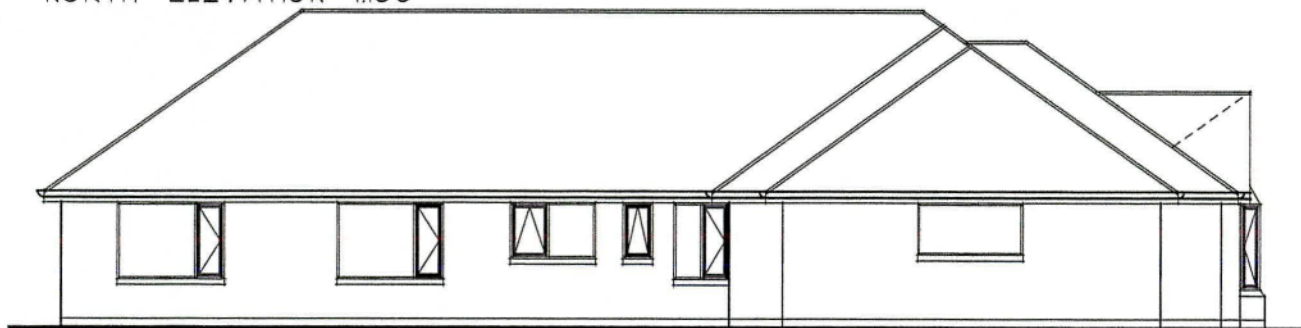

SOUTH ELEVATION 1:100

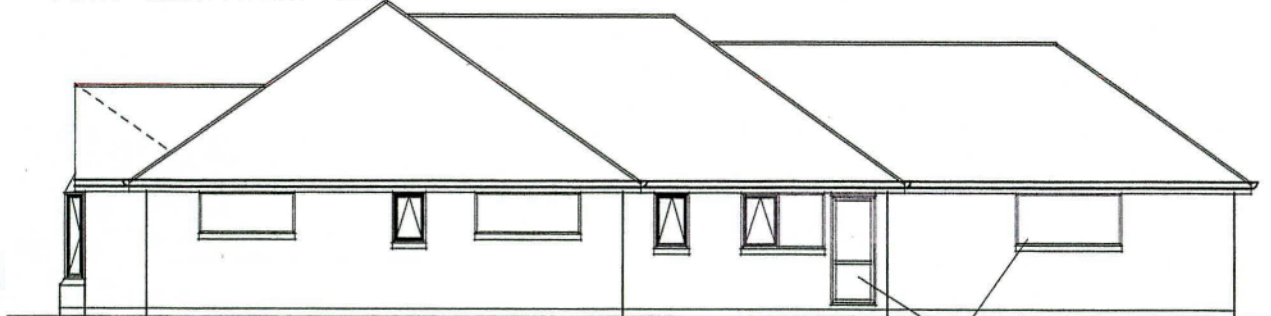

WEST ELEVATION 1:100

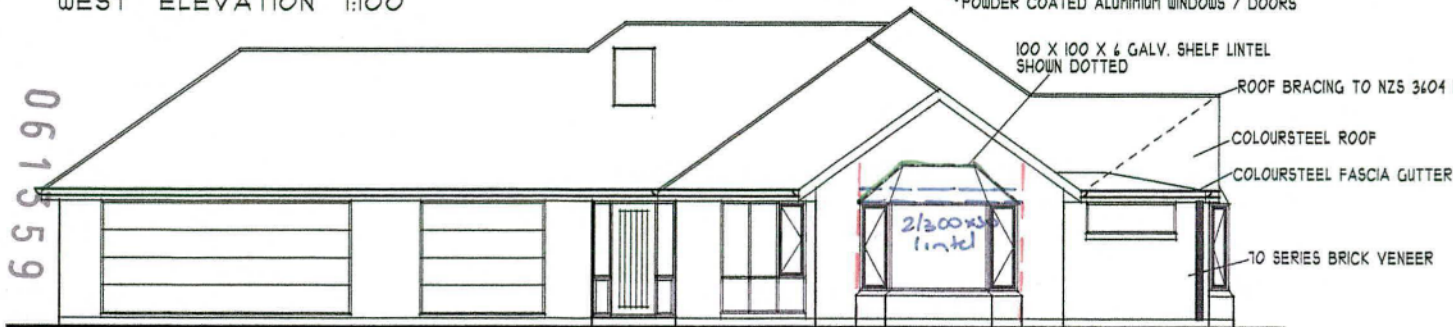

EAST ELEVATION 1:100

Contractors shall verify all dimensions on site before commencing any work IF IN DOUBT ASK

DESIGNED IN ASSOCIATION WITH

D DIXON DESIGN LTD.
ARCHITECTURAL DESIGN
53 MANSFIELD DRIVE
KAIAPOI
PH/FAX 03 3278914
E-MAIL dixondesign@extra.co.nz

NAME JARRATT

BUILDING # NUMBER 2006175
DATE 10/10/2006
FILE
SCALE AT A3

A1/

OF 9 REV A

FILE COPY

061559