

LANDSCAPE PACKAGE


4 Corravally Rise - West Melton

January 2026


DWG
LANDSCAPE ARCHITECTURE &
OUTDOOR KITCHENS

w www.dwg.co.nz
p 579 Ellesmere Road, Lincoln 7672

t +03 321 7469
m +64 221991944

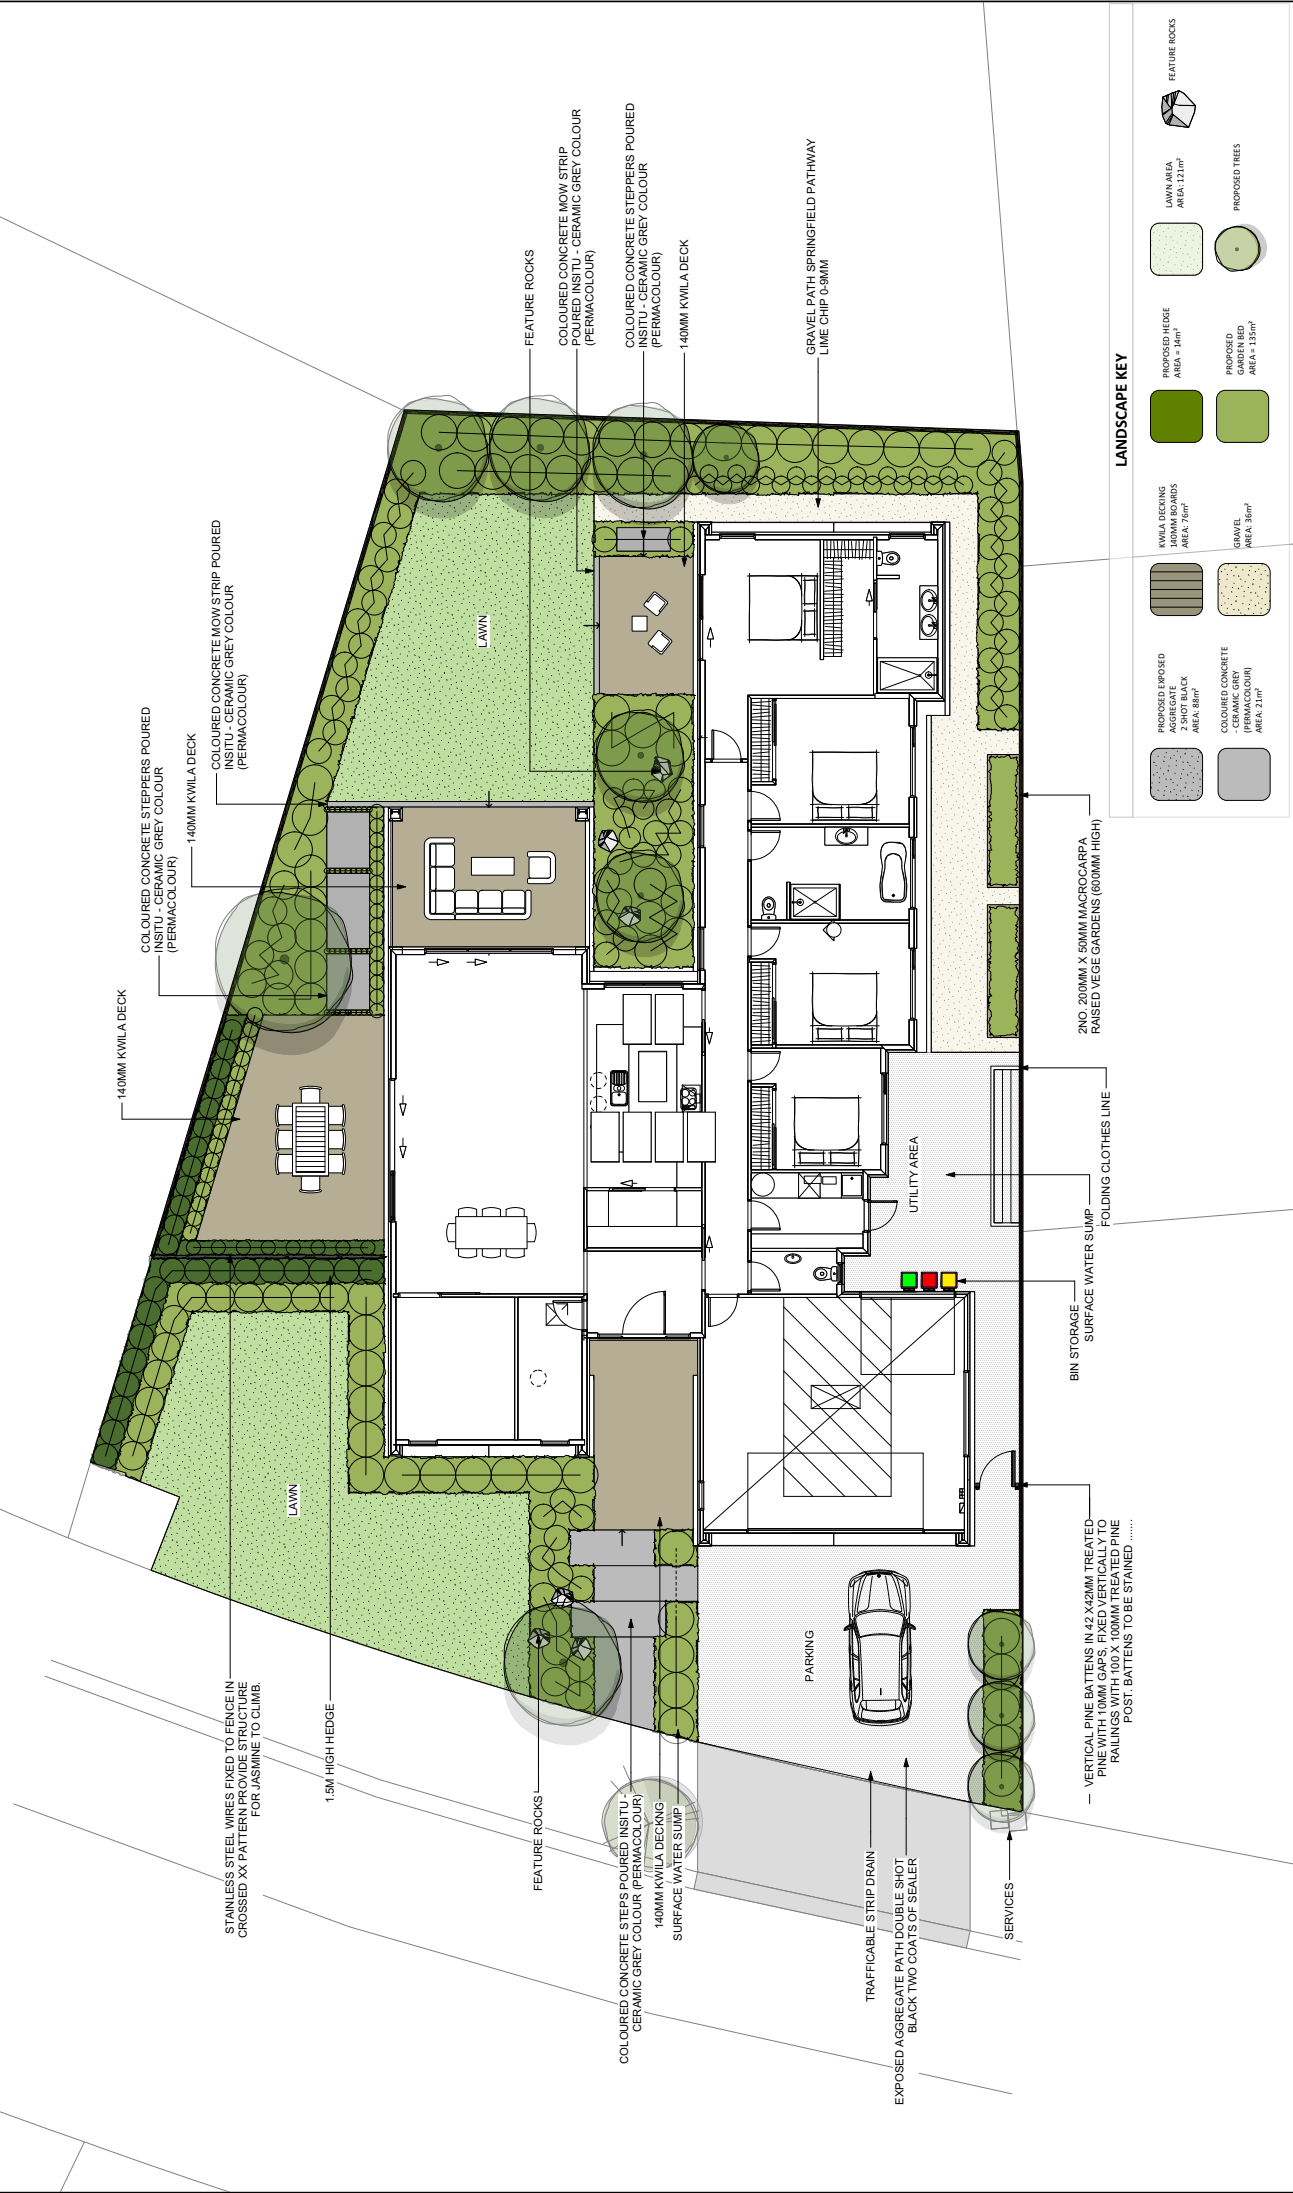

Landscape Design & Construction t 021 999 944 w www.dwg.co.uk p 579 Elmton e Road, Lincoln	REVIEWS		PROJECT TITLE 4 Corravally Rise West Melton	DRAWING TITLE LANDSCAPE MASTER PLAN	SCALE 1:75 @ A1 & 1:300 @ A3	DESIGNED		DWG ARCHITECTURE & OUTDOOR KITCHENS
	DATE	REV				JW		
	DESCRIPTION					DRAWN		
						LM		
						REV		
			STAGE	DATE	DWG NO.	CON. 002		
			Concept	28/01/2026				
					JOB NO.	2601		

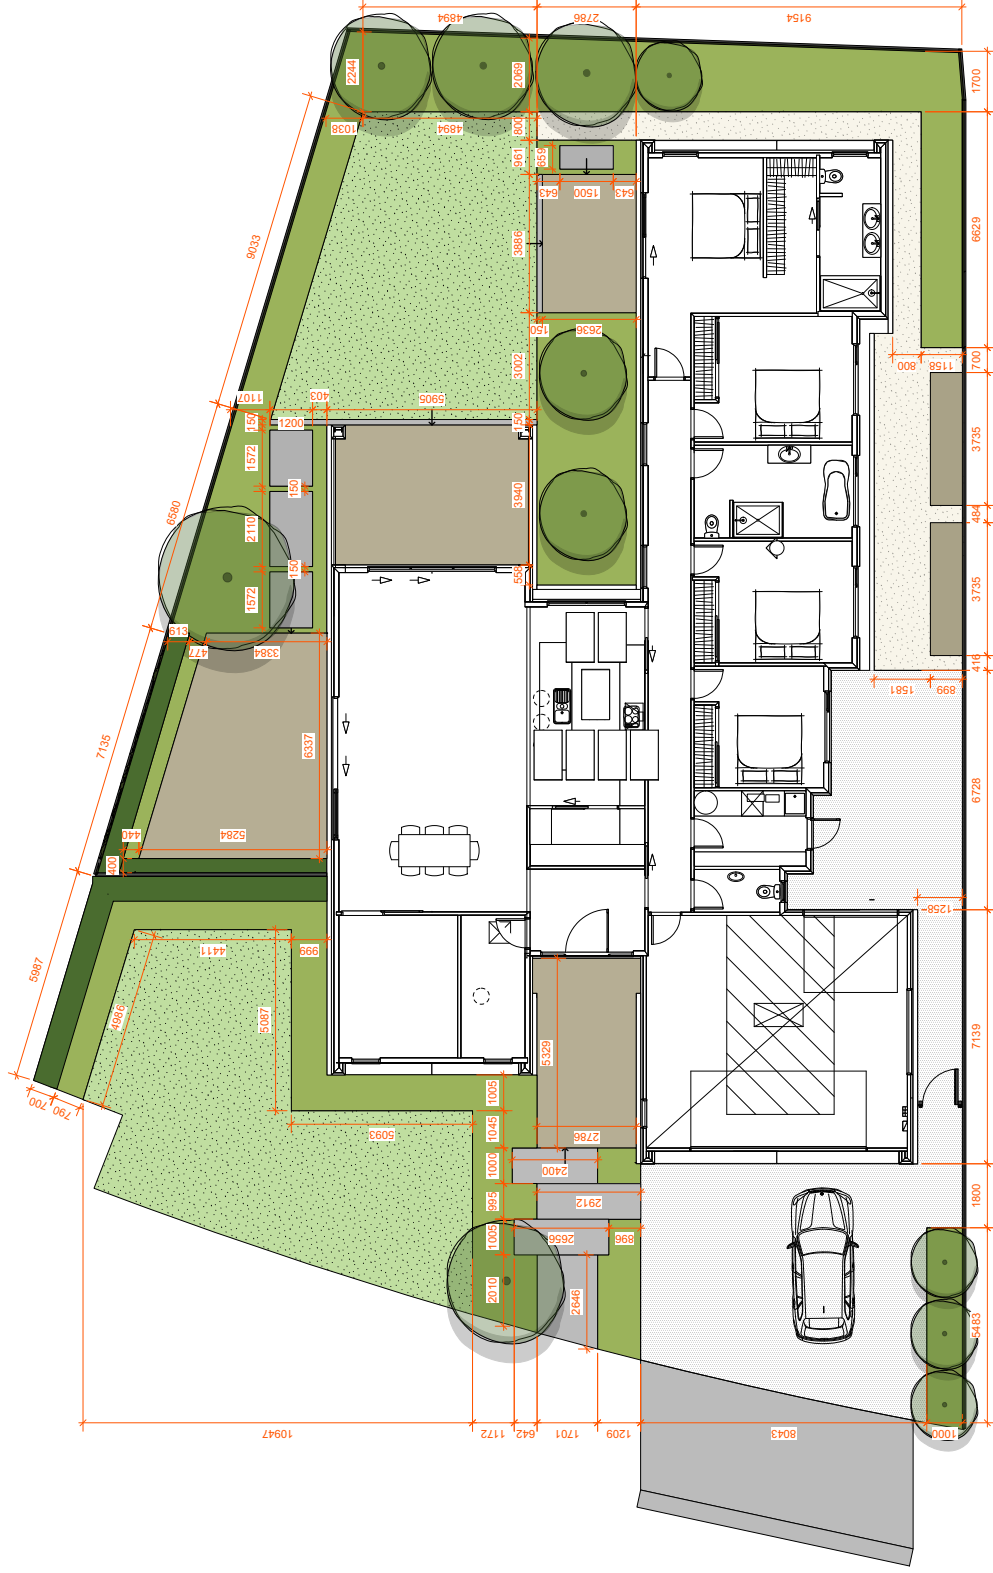


Landscape Design & Construction t 022 199 1944 www.dwg.co.uk p 2792 Wilton Road, Lincoln	REVISIONS		PROJECT TITLE		DRAWING TITLE		SCALE		DESIGNED	
	DATE	REV	DESCRIPTION		DIMENSION PLAN		1:50 @ A1 & 1:100 @ A3		JW	
							STAGE		DRAWN	
							DATE		LM	
							28/01/2026			
							Concept			
							DWG NO.		REV	
							JOB NO.			
							2601			
							CCN_003			



EXPOSED AGGREGATE



CONCRETE STEPPERS

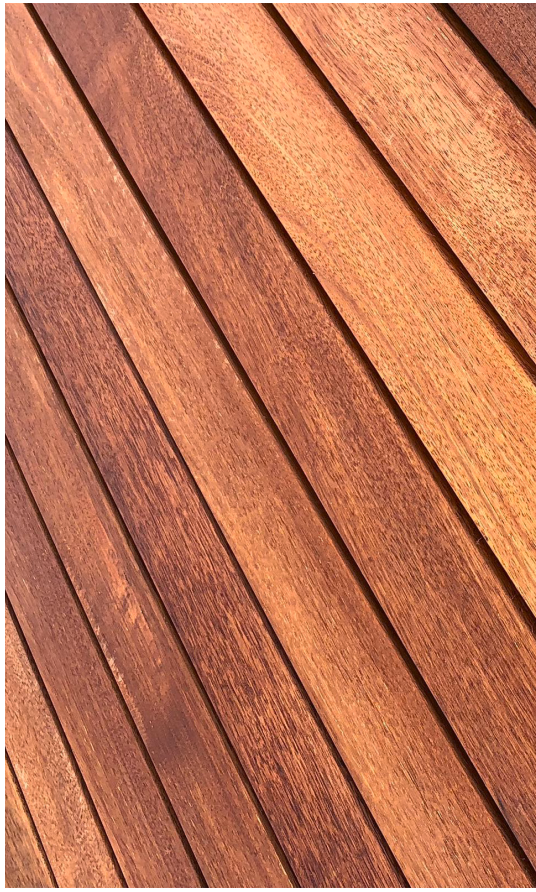

KWILA DECK

PRECEDENTIMAGES

PLANTING PLAN


4 Corravally Rise - West Melton


January 2026



w www.dwg.co.nz
p 579 Ellesmere Road, Lincoln 7672

t +64 3 3382883
m +64 221991944

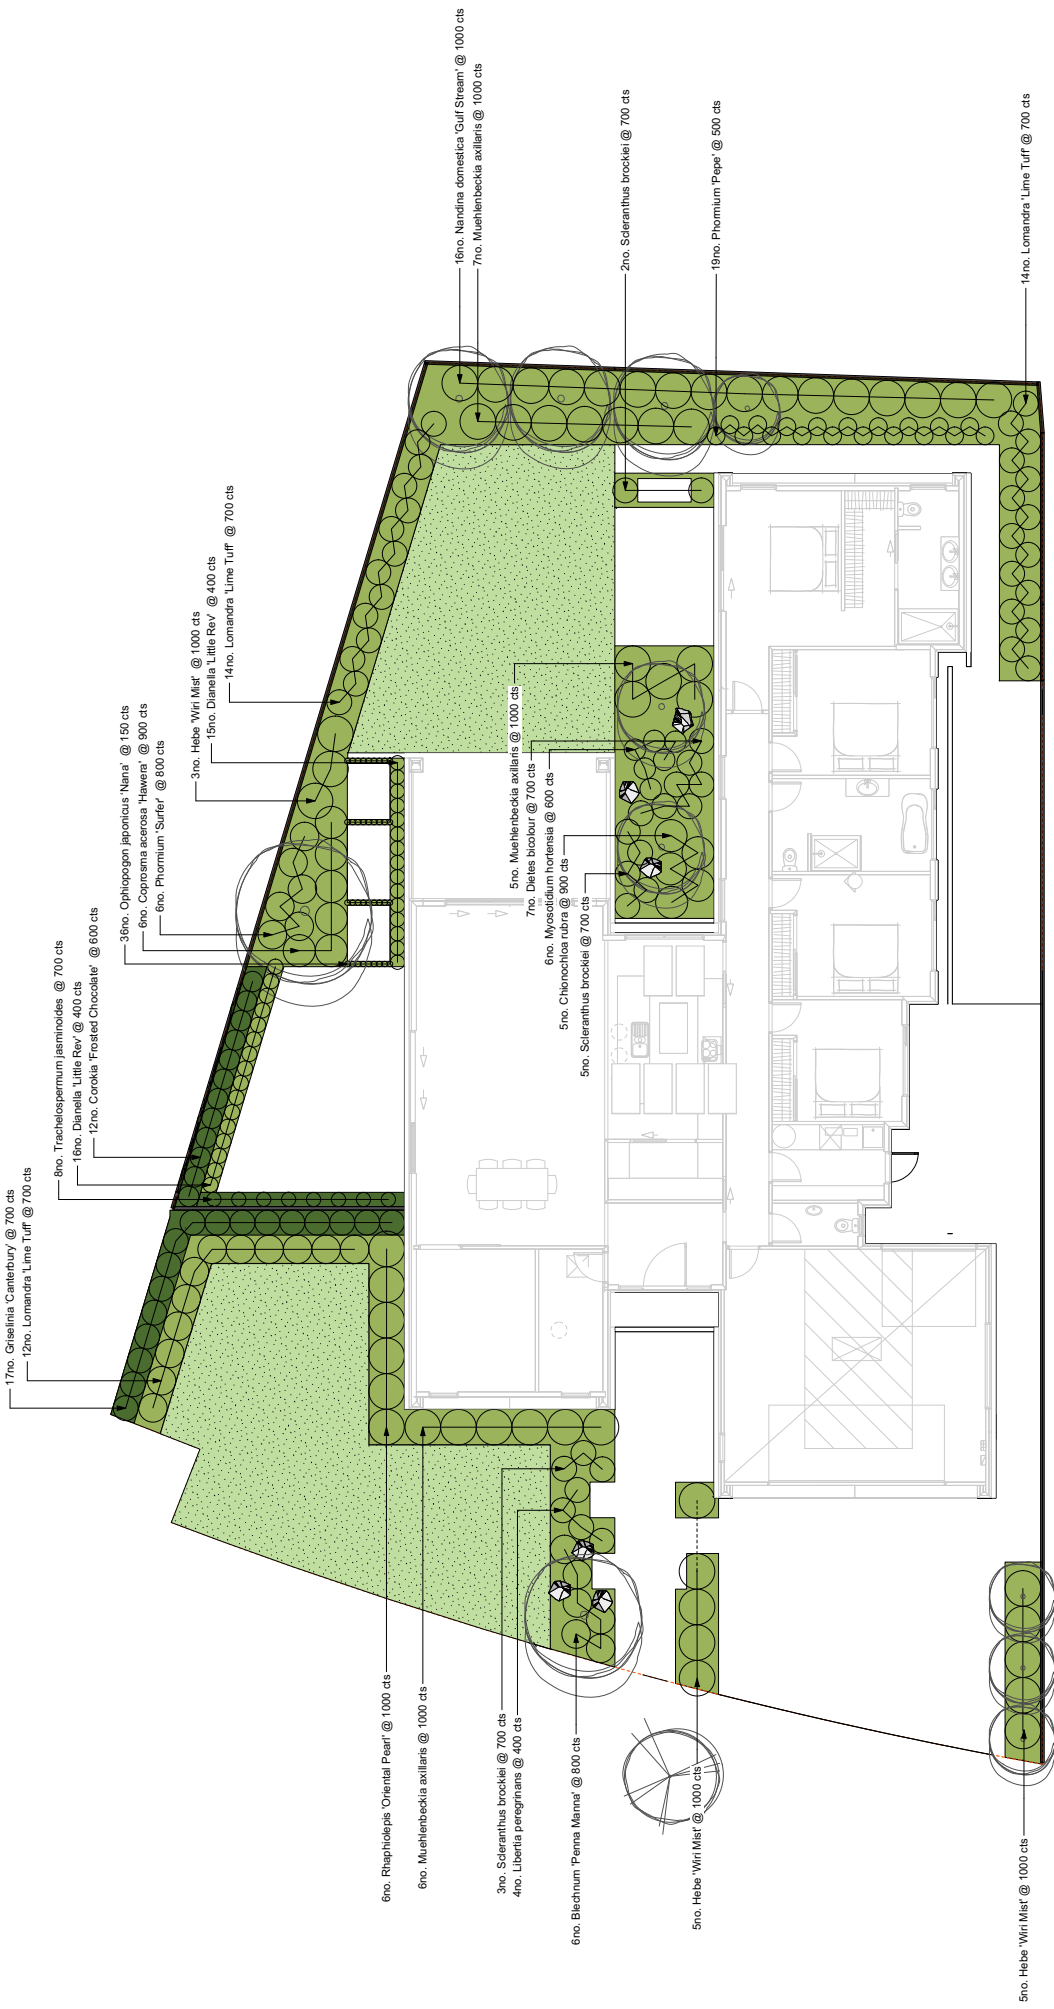

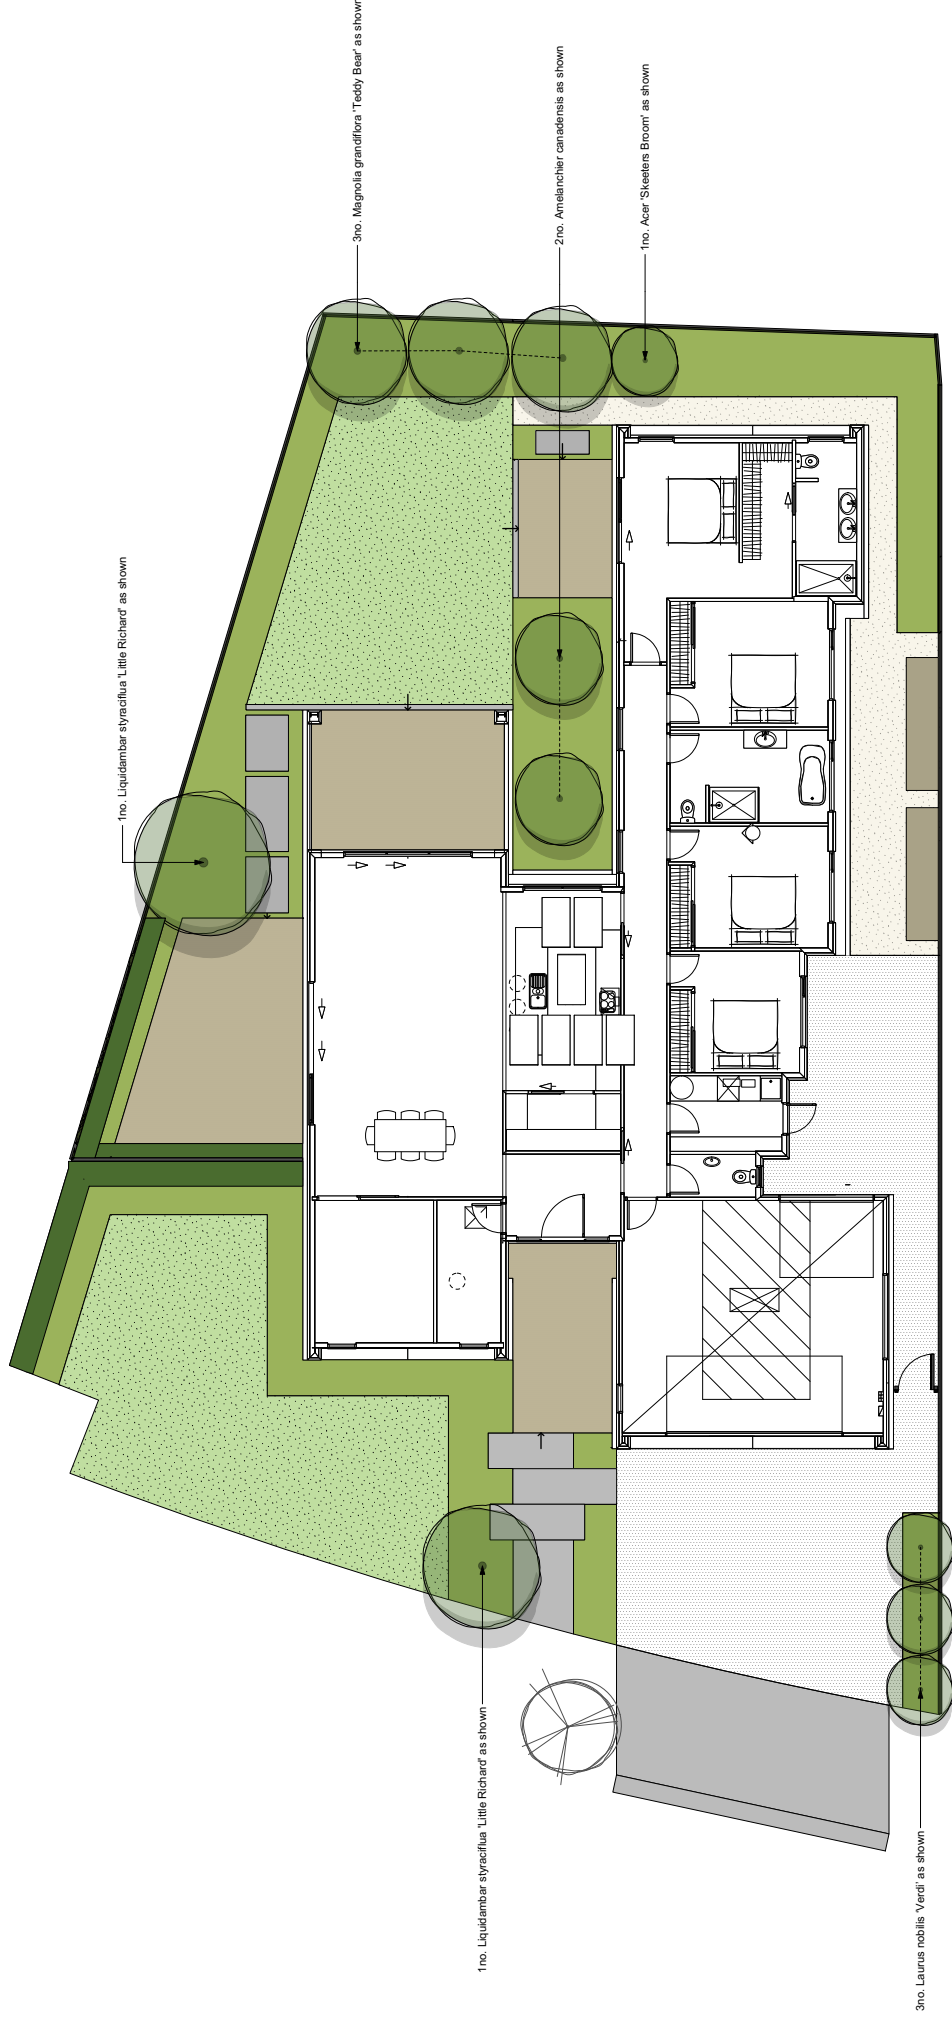


Landscape Design & Construction 1 602.199.1944 www.landscapeandconstruction.com P 3792 Wilshire Blvd, Los Angeles, CA 90010	REVISIONS		PROJECT TITLE		DRAWING TITLE		SCALE		DESIGNED	
	DATE	REV	DESCRIPTION		4 Corravally Rise West Melton		1:50 @ A1 & 1:100 @ A3		JW	
					TREE PLANTING PLAN		STAGE Concept		DRAWN	
							DATE 28/01/2026		LM	
							JOB NO. 2601		REV	
							DWG NO. CCN_004			

DWG
LANDSCAPE ARCHITECTURE &
OUTDOOR KITCHENS



SHRUBS

Blechnum 'Penna Marina'

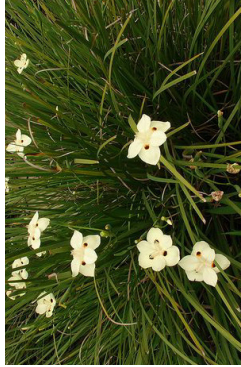

SHRUBS

Dietes bicolour




SHRUBS

Muehlenbeckia axillaris




Phormium 'Surfer'

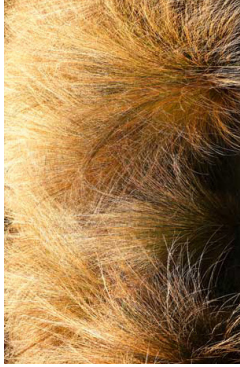

Chionochloa rubra



Griselinia 'Canterbury'

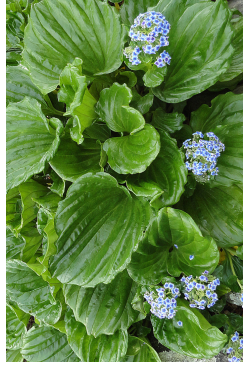

Myosotidium hortensia



Rhaphiolepis 'Oriental Pearl'



Coprosma acerosa 'Hawera'



Hebe 'Wiri Mist'




Nandina domestica 'Gulf Stream'



Scleranthus brockiei




Corokia 'Frosted Chocolate'

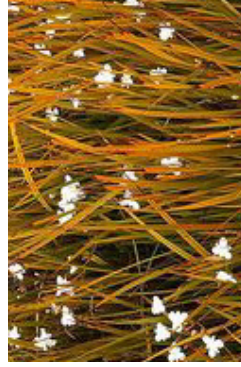

Lomandra 'Lime Tuff'




Ophiopogon japonicus 'Nana'

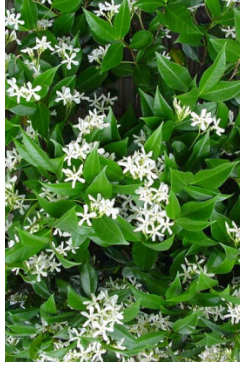

Trachelospermum jasminoides



Dianella 'Little Rev'

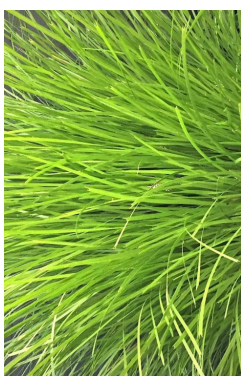

Lomandra 'Lime Tuff'



Phormium 'Pepe'

PLANTINGIMAGES



Acer 'Skeeters Broom'



Amelanchier canadensis



Laurus nobilis 'Verdi'



Liquidambar styraciflua 'Little Richard'



Magnolia grandiflora 'Teddy Bear'

SHRUBS - SITE TOTAL							
Botanical Name	Size/Grade	Spacing (mm)	Quantity	Unit price \$	Total \$	Notes	
Blechnum 'Penna Marina'	1.0L	800mm	6				
Chionocheia rubra	1.5L	900mm	5				
Coprosma acares 'Hawera'	1.5L	900mm	6				
Corkia 'Frosted Chocolate'	1.5L	600mm	12				
Dianella 'Little Rev'	1.5L	400mm	15				
Dielsa bicolor	2.0L	700mm	7				
Griselinia 'Canterbury'	2.5L	700mm	17				
Hebe 'Wiri Mist'	1.5L	1000mm	13				
Liberia peregrinans	1.0L	400mm	4				
Lomandra 'Lime Tuff'	1.5L	700mm	40				
Muehlenbeckia axillaris	1.0L	1000mm	18				
Myosotidium hortensia	1.5L	600mm	6				
Nandina domestica 'Gulf Stream'	1.5L	1000mm	16				
Ophiopogon japonicus 'Nana'	0.5L	150mm	36				
Phormium 'Pepe'	1.0L	500mm	19				
Phormium 'Surfer'	1.5L	800mm	6				
Raphiolepis 'Oriental Pearl'	1.5L	1000mm	6				
Scleranthus brocklei	1.5L	700mm	10				
Trachelospermum jasminoides	1.3L	700mm	8				
Total			250	Total \$	\$0.00		

TREES - SITE TOTAL							
Botanical Name	Size/Grade	Spacing	Quantity	Unit price \$	Total \$	Notes	
Acer 'Skeeters Broom'	25L	AS PER PLAN	1				
Amelanchier canadensis	25L	AS PER PLAN	2				
Laurus nobilis 'Verdi'	25L	AS PER PLAN	3				
Liquidambar styraciflua 'Little Richard'	25L	AS PER PLAN	2				
Magnolia grandiflora 'Teddy Bear'	25L	AS PER PLAN	3				
Total			11	Total \$	\$0.00		