


24054-331-00

Briggs/Kennett Job.
6 Rembrandt Drive Lot: 197
BC 020863
Drainlayer - Sharon (Hansons).
Drawn - 03/10/02.

DRAINAGE PLAN

BC / PERMIT NO: 020863

DATE: 17-07-02.

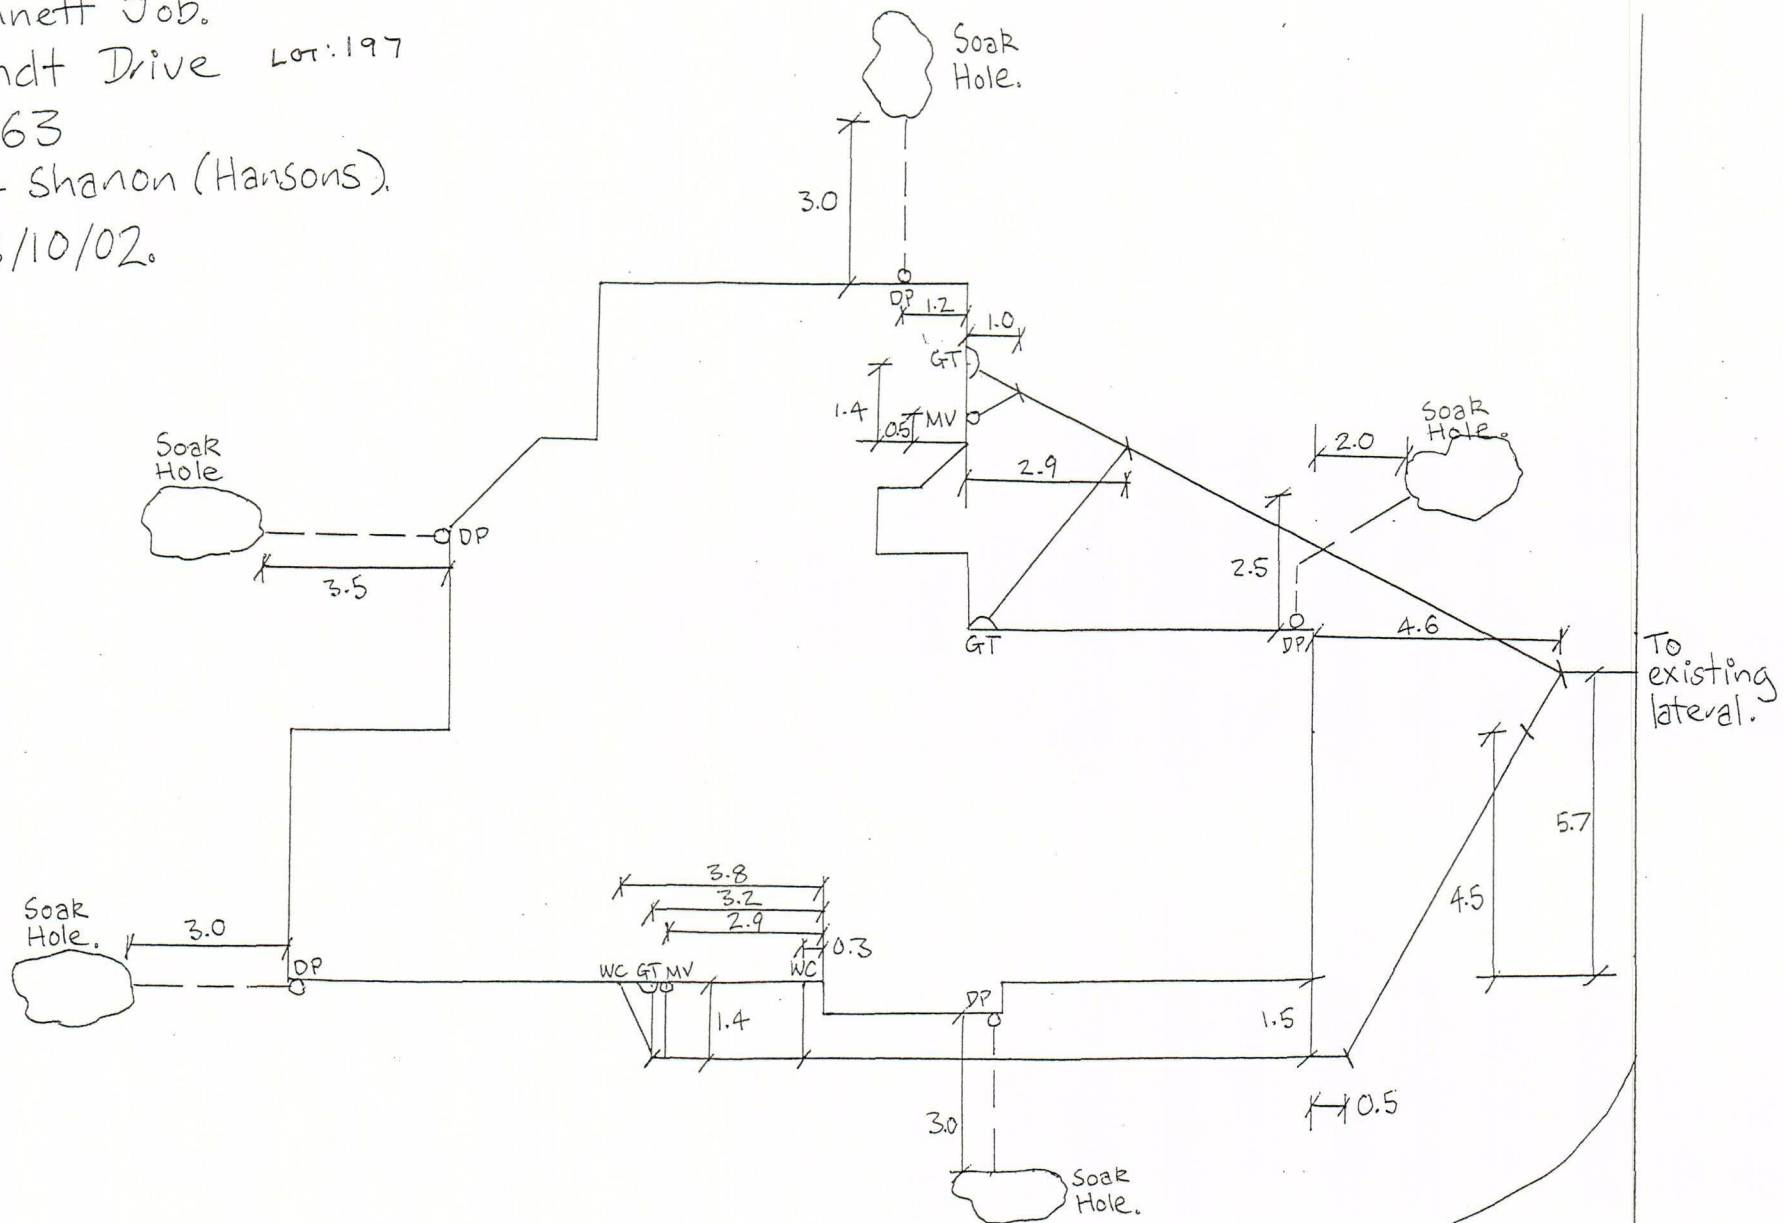


24054-331-00

Briggs/Kennett Job.
6 Rembrandt Drive Lot: 197
BC 020863
Drainlayer - Shanon (Hansons).
Drawn - 03/10/02.

DRAINAGE PLAN

BC / PERMIT NO: 020863

DATE: 17-07-02.

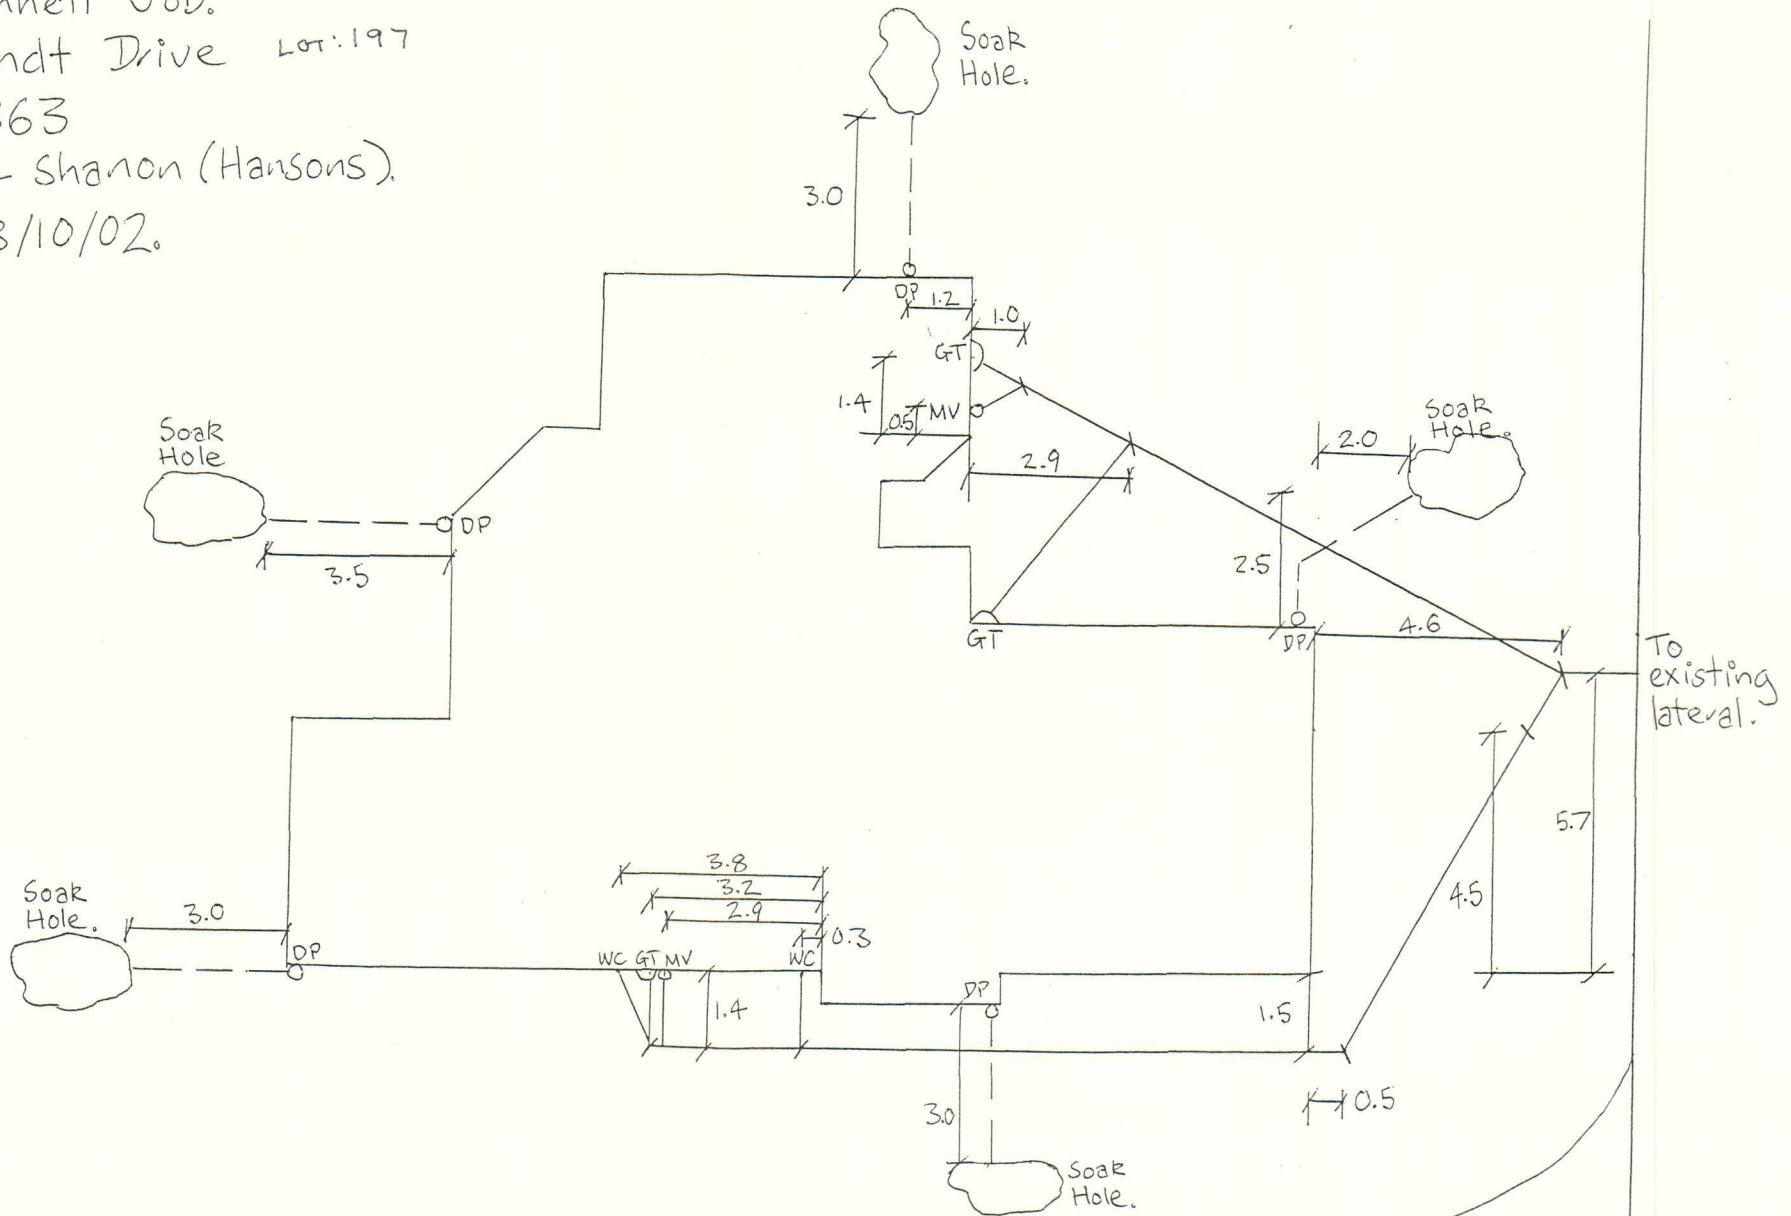

Briggs/Kennett Job.
6 Rembrandt Drive Lot: 197
BC 020863
Drainlayer - Sharon (Hansons).
Drawn - 03/10/02.

