



INTERIORS GENERAL NOTES

All dimensions are subject to the overall measurements being as per plans. However, if overall room measurements vary, the design will be subject to change.

All measurements and appliance information must be verified by the joiner prior to production.



South Architects accepts no responsibility for any errors in manufacture or errors occurring as a result of an incorrect site measure. In the event of omissions or ambiguity please contact the designer prior to production.

No changes to the plans or specifications are to be made without prior consent of the designer.

Blum MERIVOBX drawer system  
Orion grey finish 550mm deep runners  
Drawer side heights as marked  
M,K,E, F - *E Pure* sides to be used throughout *except in pantries - use gallery sides and fronts.*  
Use 70kg runners where heavy runners noted.+ front base stabilisers when over 600mm wide.  
Blum Clip top unsprung hinges with TIP ON door doors in platinum grey  
Blum AMBIA-LINE Starter pack x 1 in Orion grey for 550mm deep drawers.  
+ Bottle set to oil drawer as noted.

KEY: Joinery Finishes

- Type 1
- Type 2
- Type 3
- Type 4
- Type 5

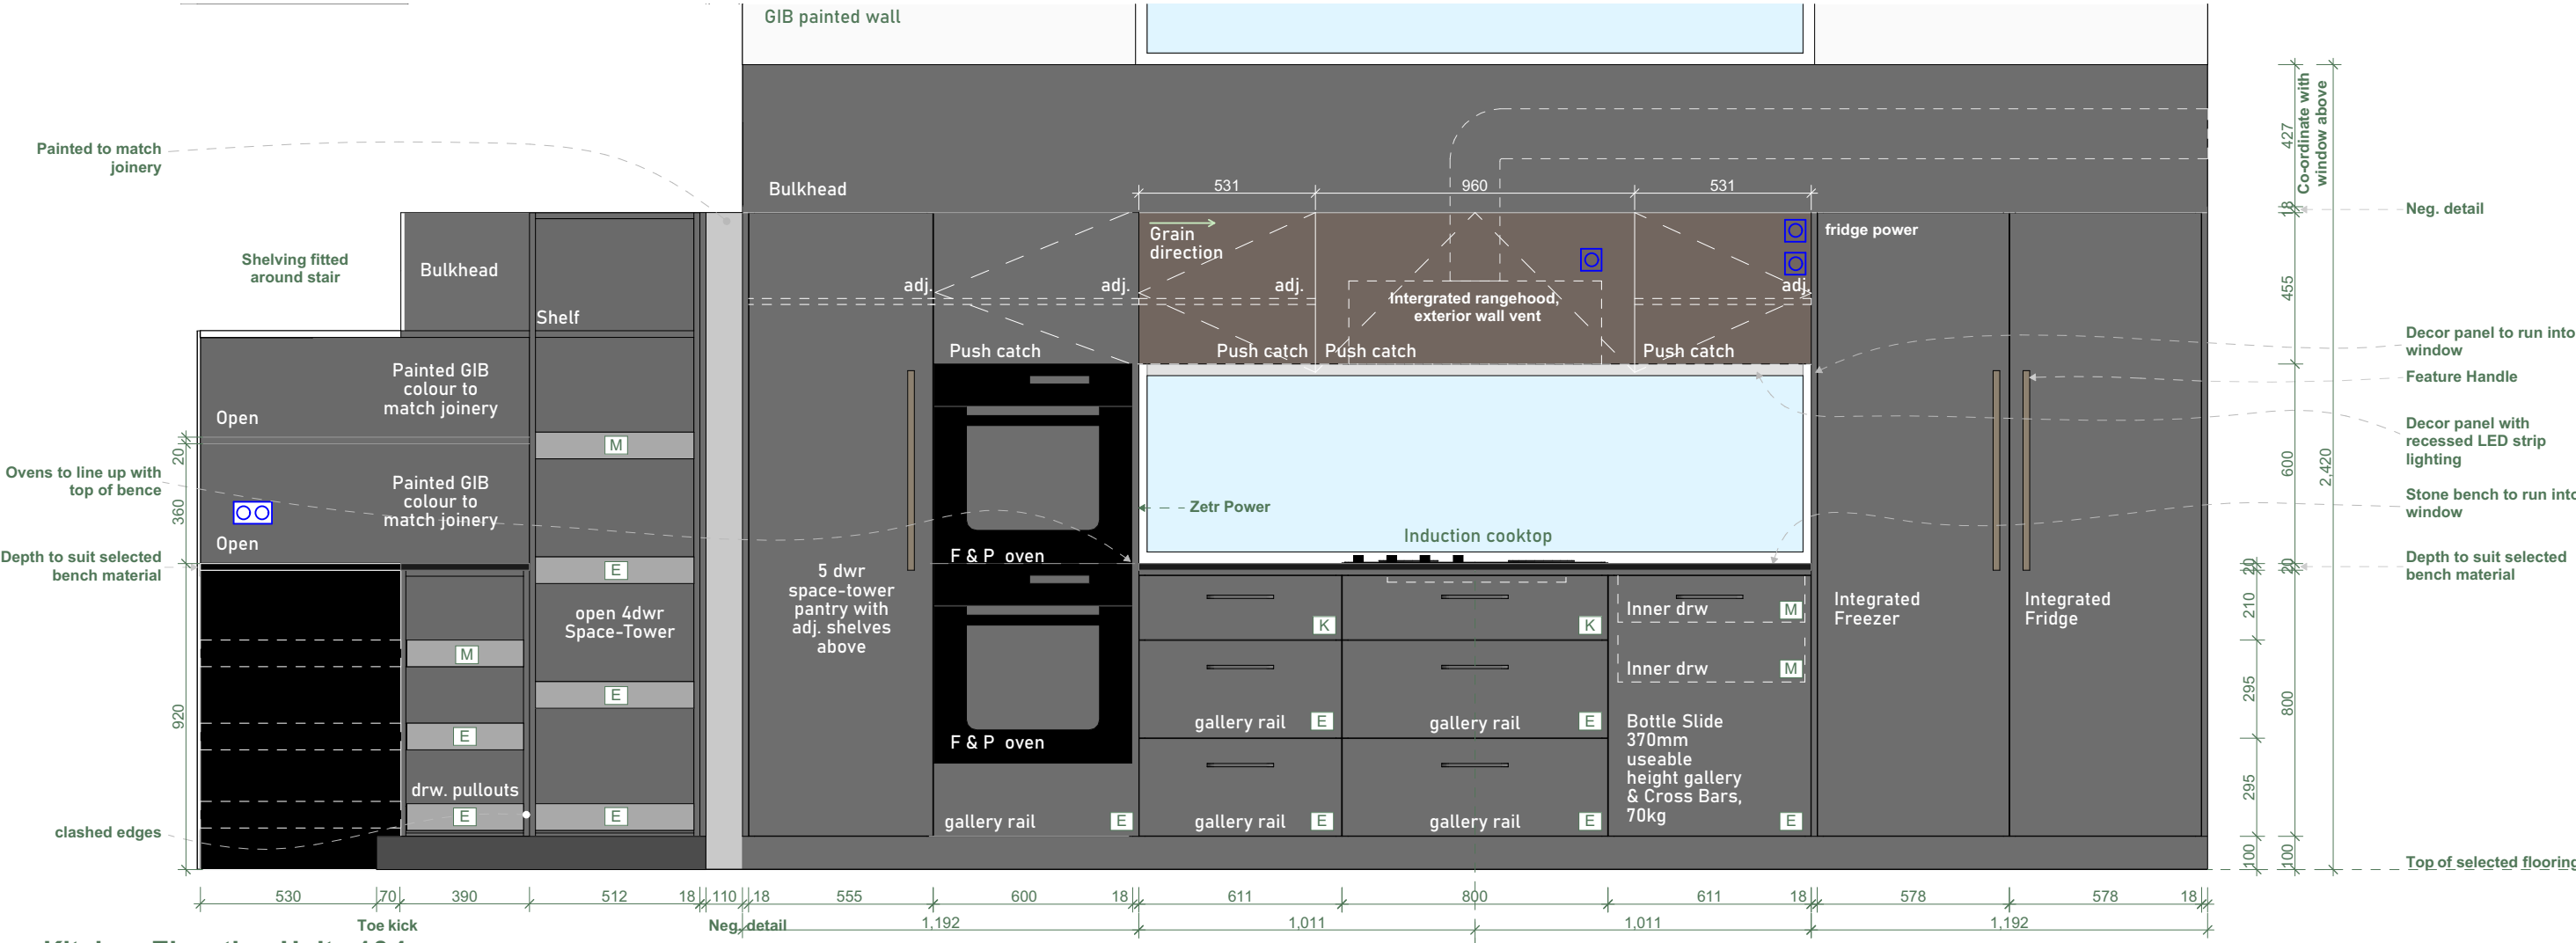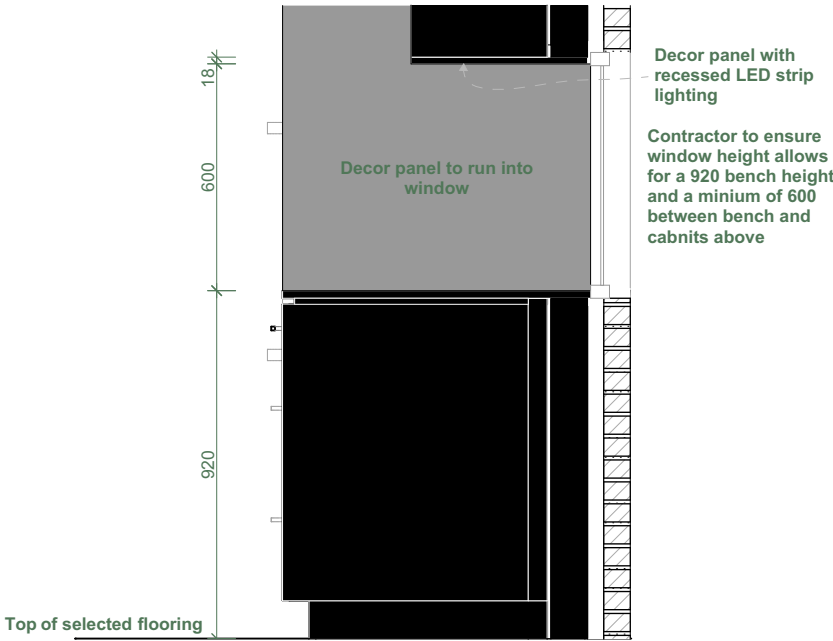

Kitchen Elevation Units 1&4  
A11.1  
scale 1:20



W.  
A.  
P.  
E.

southarchitects.co.nz  
Santa Barbara Building  
169 Victoria St Christchurch 8013  
+64 3 943 0369  
info@southarchitects.co.nz

PROJECT  
Wrightway Memorial Ave

14 Memorial Ave  
Christchurch  
Hamish Wright

ISSUE

DISCUSSION ONLY. NOT FOR CONSTRUCTION! These drawings have not yet been co-ordinated and are for discussion purposes only

DRAWING  
Kitchen Hob wall Elevation

Drawing No.  
A11.2

| DETAILS             |             |
|---------------------|-------------|
| Scale               | 1:20, 1:100 |
| Design              | CS          |
| Drawn               | CJ          |
| Original Sheet Size | A3          |
| Project Phase       | A           |
| Project Number      | 2428        |

INTERIORS GENERAL NOTES

All dimensions are subject to the overall measurements being as per plans. However, if overall room measurements vary, the design will be subject to change.


All measurements and appliance information must be verified by the joiner prior to production.

South Architects accepts no responsibility for any errors in manufacture or errors occurring as a result of an incorrect site measure. In the event of omissions or ambiguity please contact the designer prior to production.


No changes to the plans or specifications are to be made without prior consent of the designer.

KEY: Joinery Finishes


- Type 1
- Type 2
- Type 3
- Type 4
- Type 5

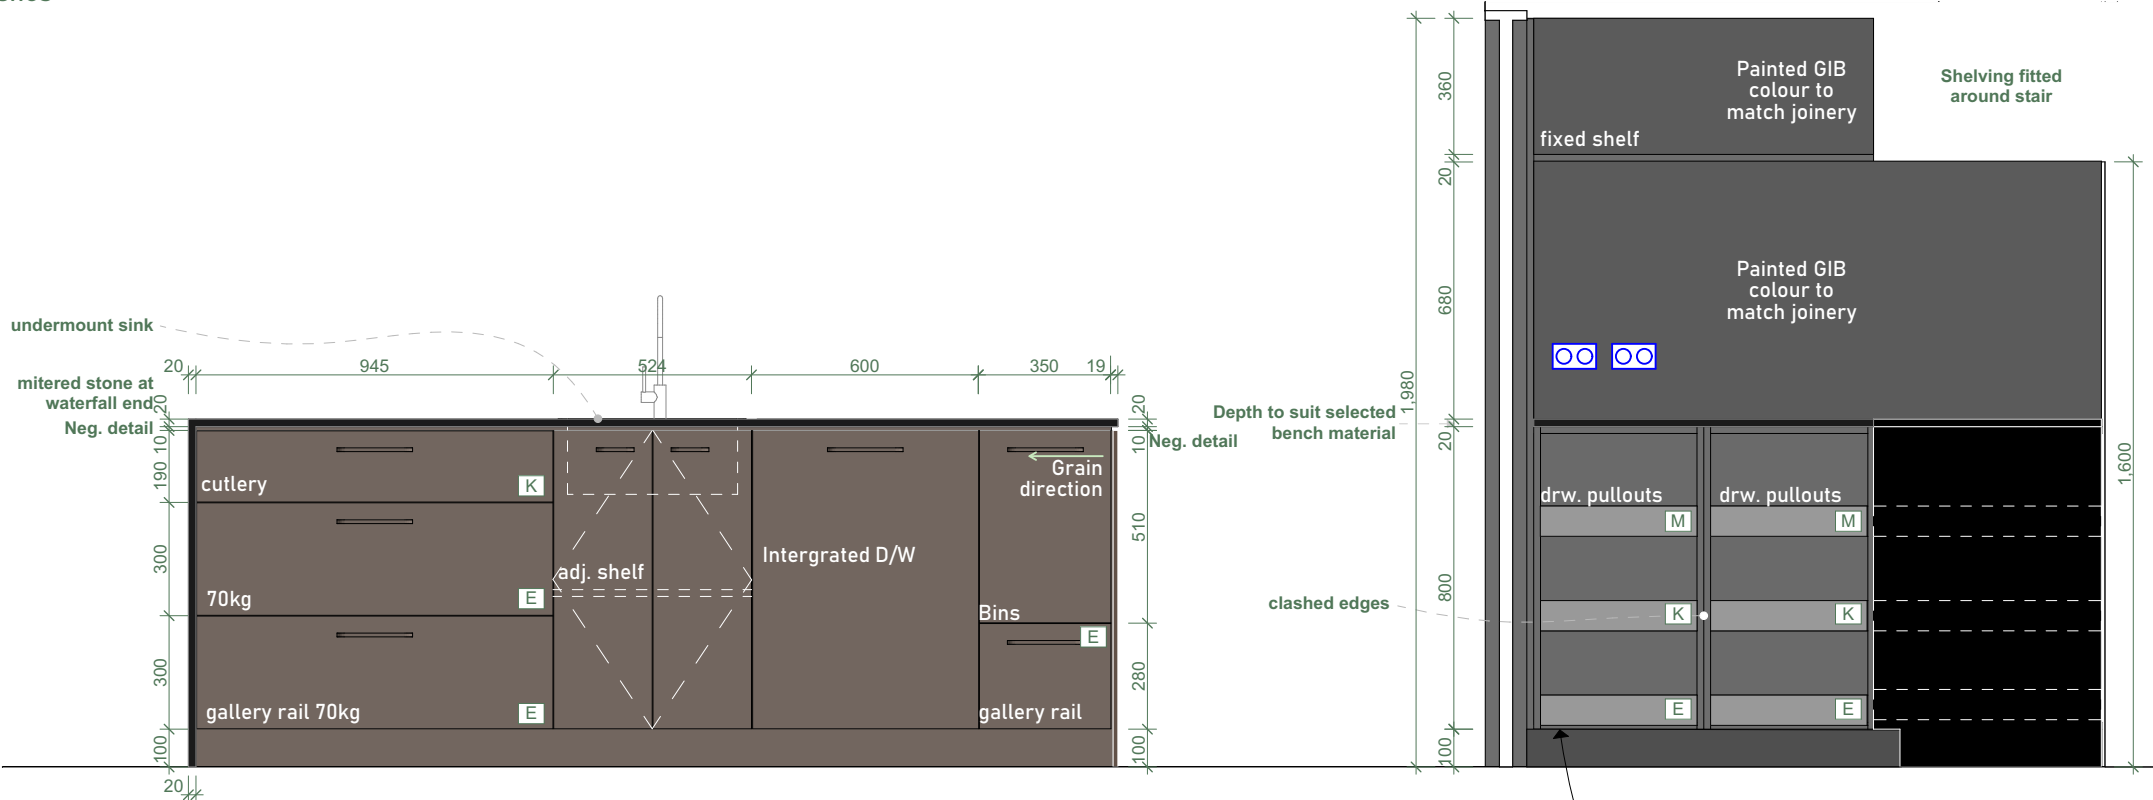

K2 Island all units/ Units 1&4 Scullery  
A11.1  
scale 1:20

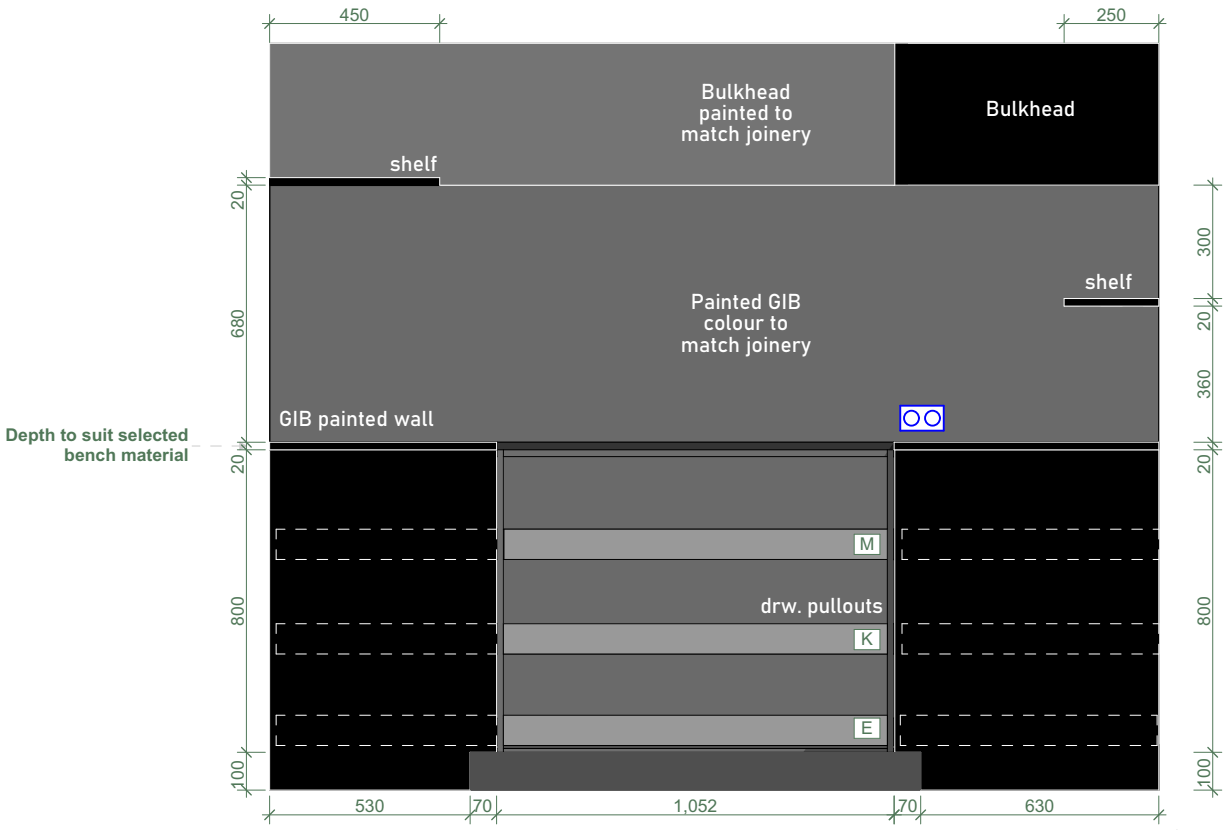

K3 Units 1+4 Scullery Elevation  
A11.1  
scale 1:20

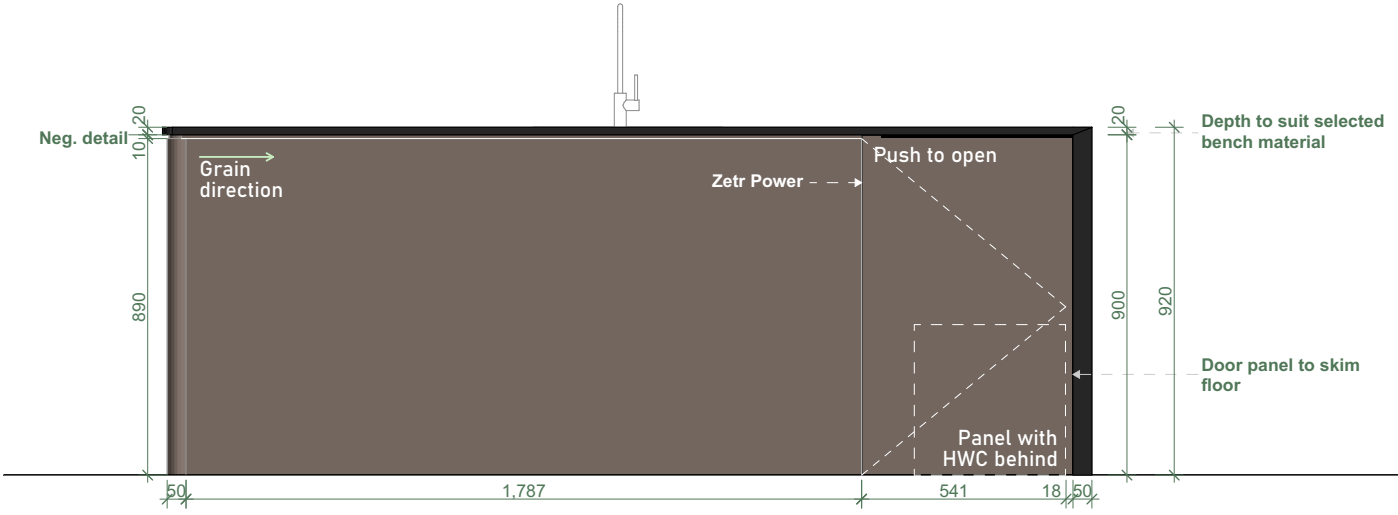

K4 Island Frount Elevation  
A11.1  
scale 1:20



Gallery Sides and Fronts  
Orion Grey Matt



W. A. P. E. southarchitects.co.nz  
Santa Barbara Building  
169 Victoria St Christchurch 8013  
+64 3 943 0369  
info@southarchitects.co.nz

PROJECT  
Wrightway Memorial Ave

14 Memorial Ave  
Christchurch  
Hamish Wright

ISSUE

DISCUSSION ONLY. NOT FOR CONSTRUCTION! These drawings have not yet been co-ordinated and are for discussion purposes only

DRAWING  
Kitchen Island & Scullery  
Elevation

Drawing No.  
A11.3

| DETAILS             |             |
|---------------------|-------------|
| Scale               | 1:20, 1:100 |
| Design              | CS          |
| Drawn               | CJ          |
| Original Sheet Size | A3          |
| Project Phase       | A           |
| Project Number      | 2428        |

INTERIORS GENERAL NOTES

All dimensions are subject to the overall measurements being as per plans. However, if overall room measurements vary, the design will be subject to change.



All measurements and appliance information must be verified by the joiner prior to production.

South Architects accepts no responsibility for any errors in manufacture or errors occurring as a result of an incorrect site measure. In the event of omissions or ambiguity please contact the designer prior to production.

No changes to the plans or specifications are to be made without prior consent of the designer.

KEY: Joinery Finishes


- Type 1
- Type 2
- Type 3
- Type 4
- Type 5

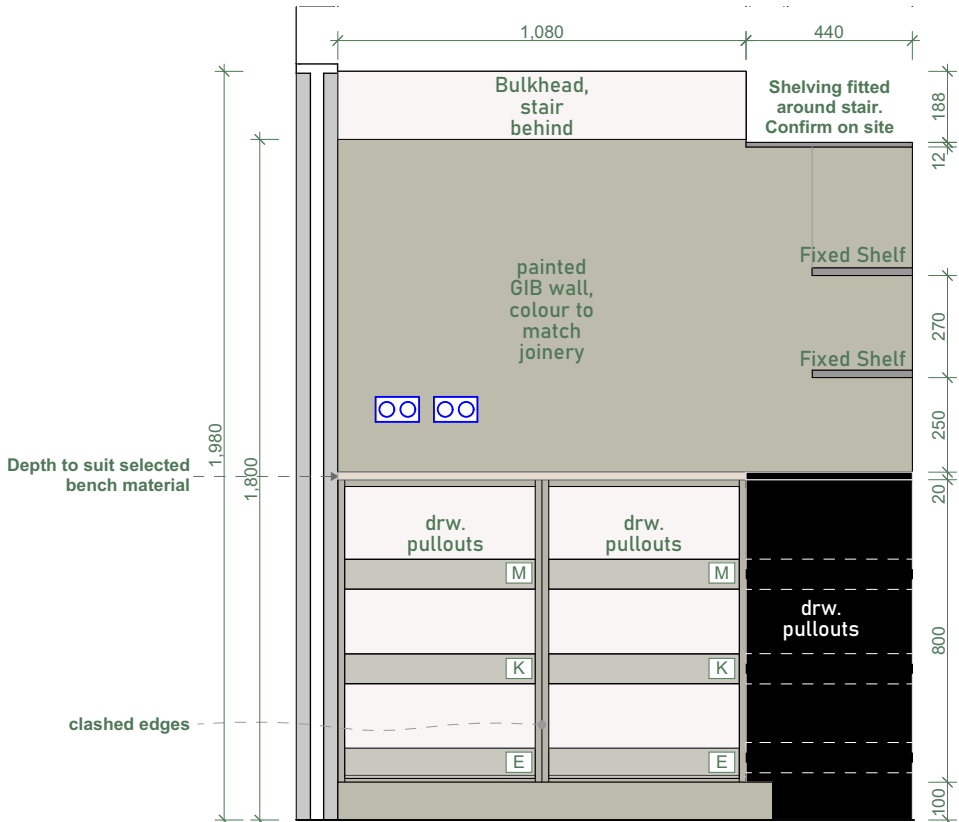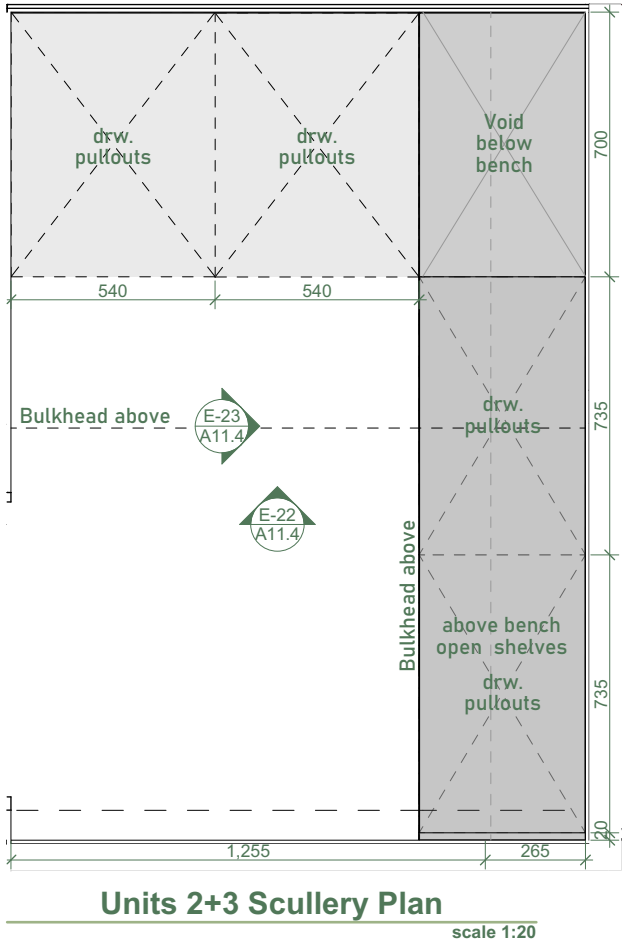

Units 2+3 Scullery Elevation

A11.4

scale 1:20

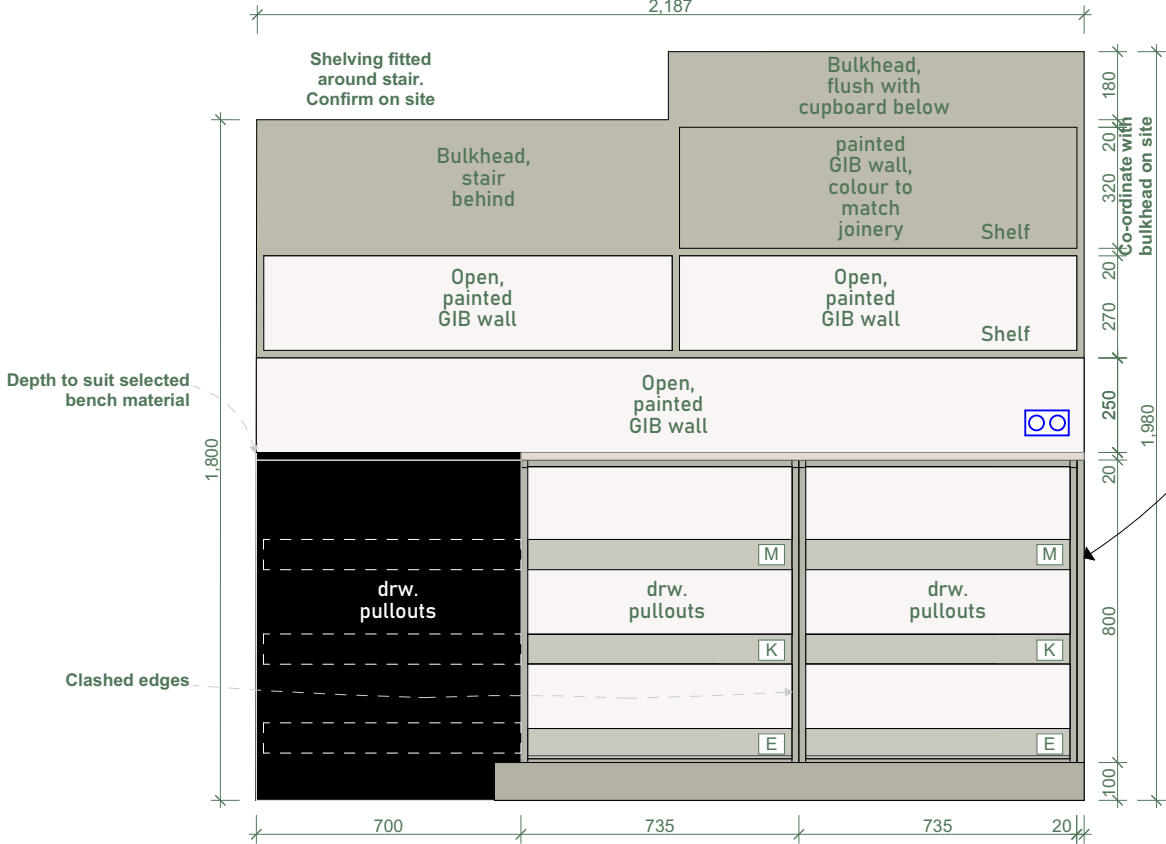

Units 2+3 Scullery Elevation

A11.4

scale 1:20



Gallery Sides and Fronts Silk White Matt



W. A. P. E. southarchitects.co.nz Santa Barbara Building 169 Victoria St Christchurch 8013 +64 3 943 0369 info@southarchitects.co.nz

PROJECT Wrightway Memorial Ave

ISSUE

14 Memorial Ave Christchurch Hamish Wright

DRAWING

Scullery Small

Drawing No.

A11.4

DETAILS

Scale 1:20, 1:100 Design CS Drawn CJ Original Sheet Size A3

Project Phase A

Project Number 2428

DISCUSSION ONLY. NOT FOR CONSTRUCTION! These drawings have not yet been co-ordinated and are for discussion purposes only