




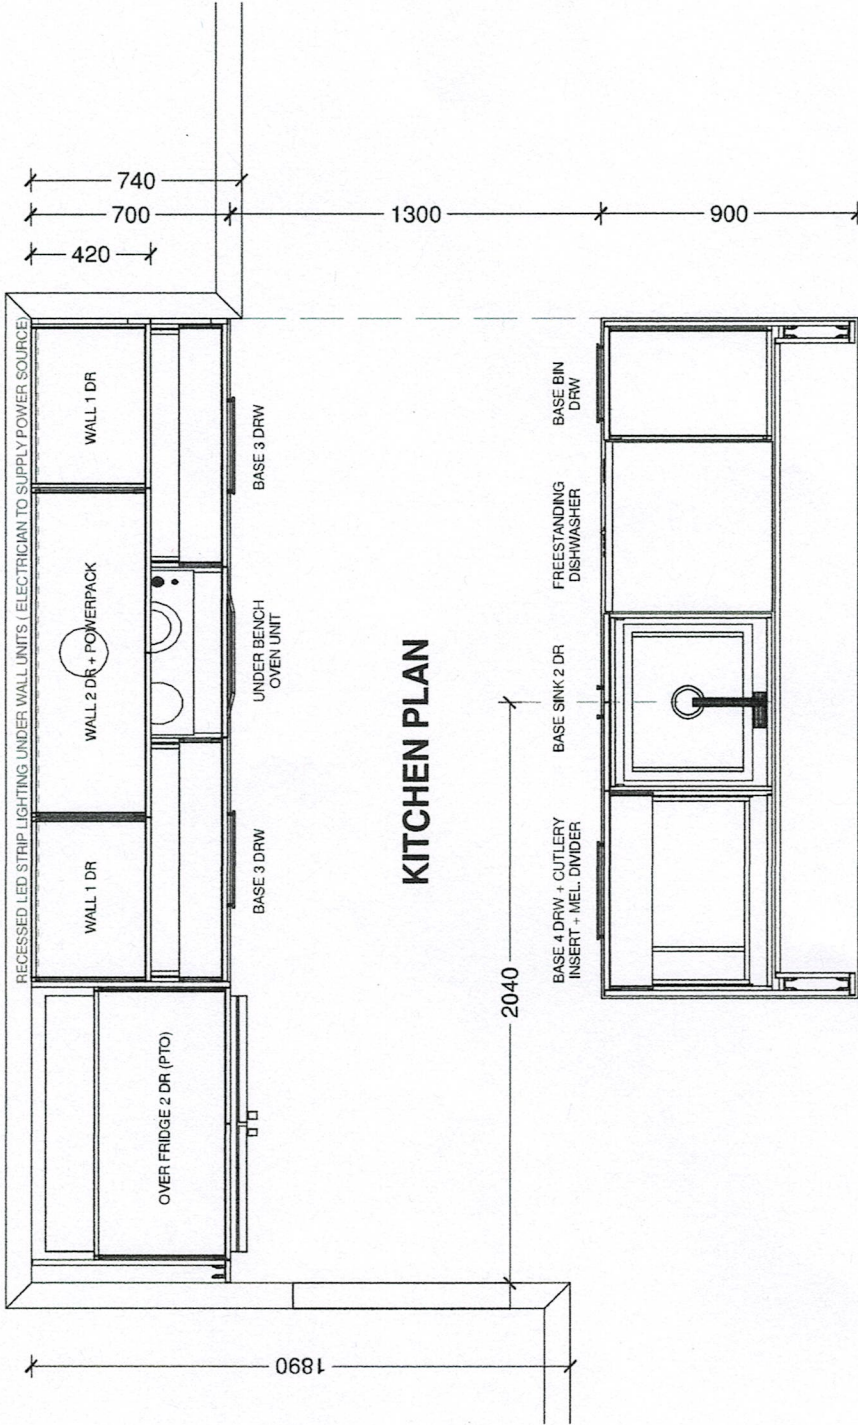


MB

Designer: Jenny Hung	Date: 15 Dec 25	Client: Bloomfield Building	BC Ref: Job	Site Address: Lot 17 Holly fields, Leeston	Job#: 59340
Dwg: Kitchen plan	Scale: 1 : 25	Customer: Matthew Bloomfield			

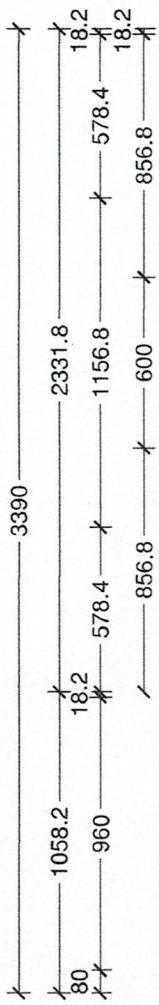

This is an original design and must not be released or copied unless applicable fee has been paid or job order placed. All dimensions and size designations given are subject to verification on job site and adjustment to fit job conditions.

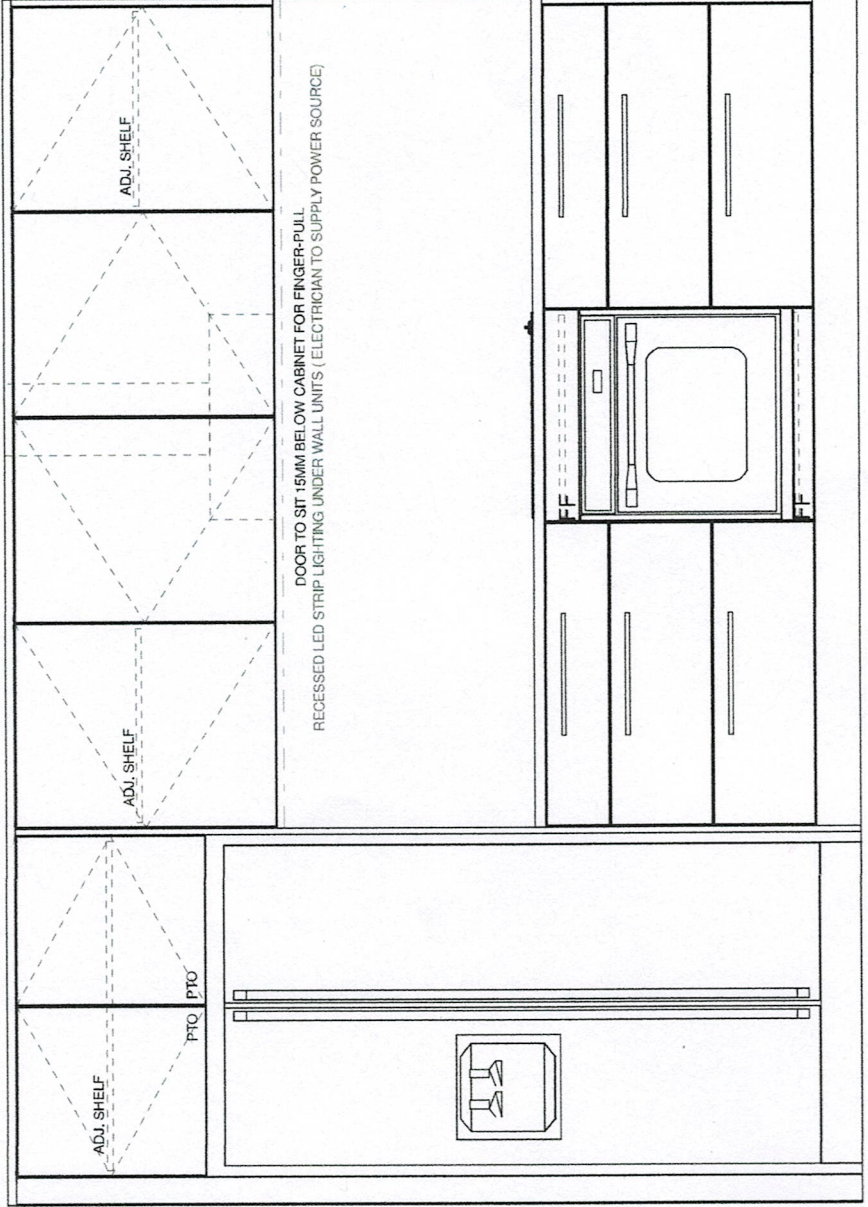
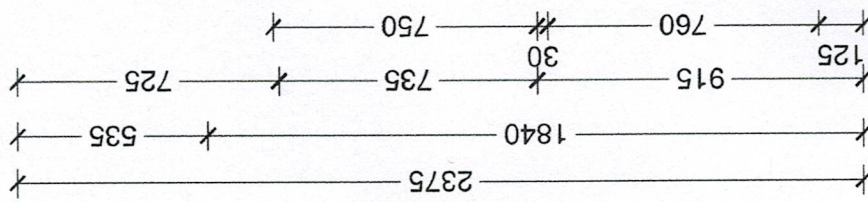


MB

Designer: Jenny Hung	Date: 15 Dec 25	Client: Bloomfield Building	BC Ref: Job	Site Address: Lot 17 Holly fields, Leeston	Job#: 59340
Dwg: Kitchen elevation 01	Scale: 1 : 20	Customer: Matthew Bloomfield			



This is an original design and must not be released or copied unless applicable fee has been paid or job order placed. All dimensions and size designations given are subject to verification on job site and adjustment to fit job conditions.

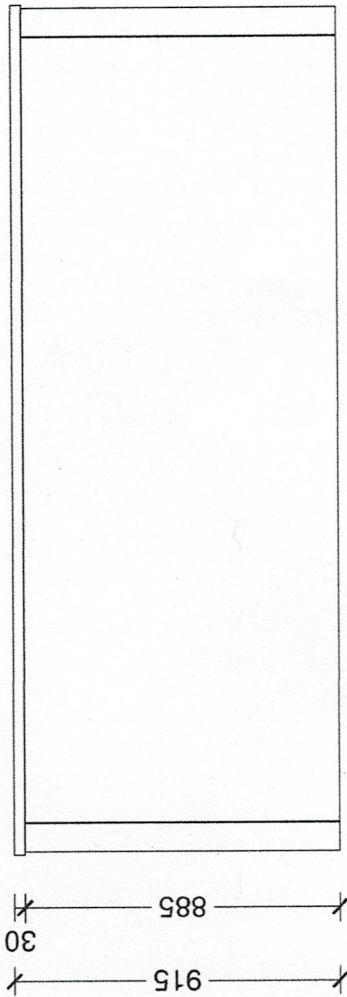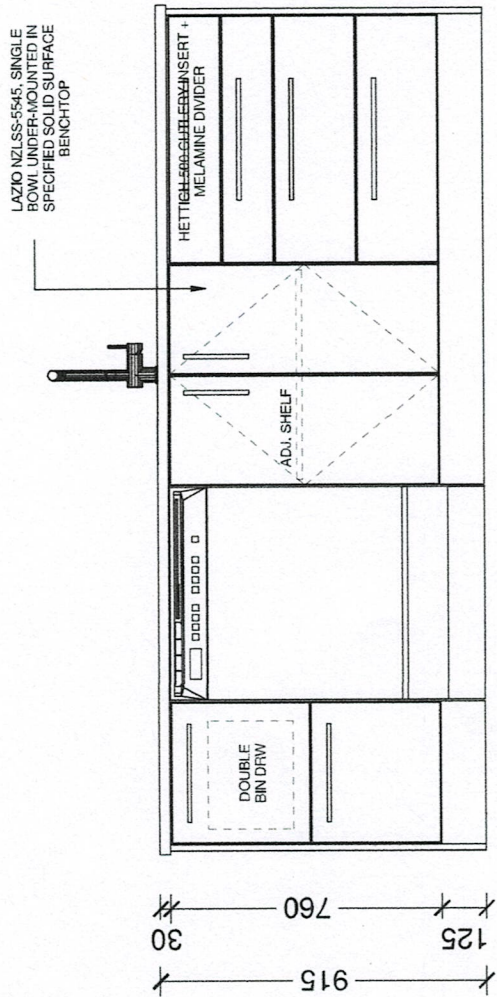


M3

Designer: Jenny Hung	Date: 15 Dec 25	Client: Bloomfield Building	BC Ref: Job	Site Address: Lot 17 Holly fields, Leeston	Job#: 59340
Dwg: Kitchen elevation 02/03	Scale: 1 : 20	Customer: Matthew Bloomfield			

TRENDS KITCHENS


This is an original design and must not be released or copied unless applicable fee has been paid or job order placed. All dimensions and size designations given are subject to verification on job site and adjustment to fit job conditions.

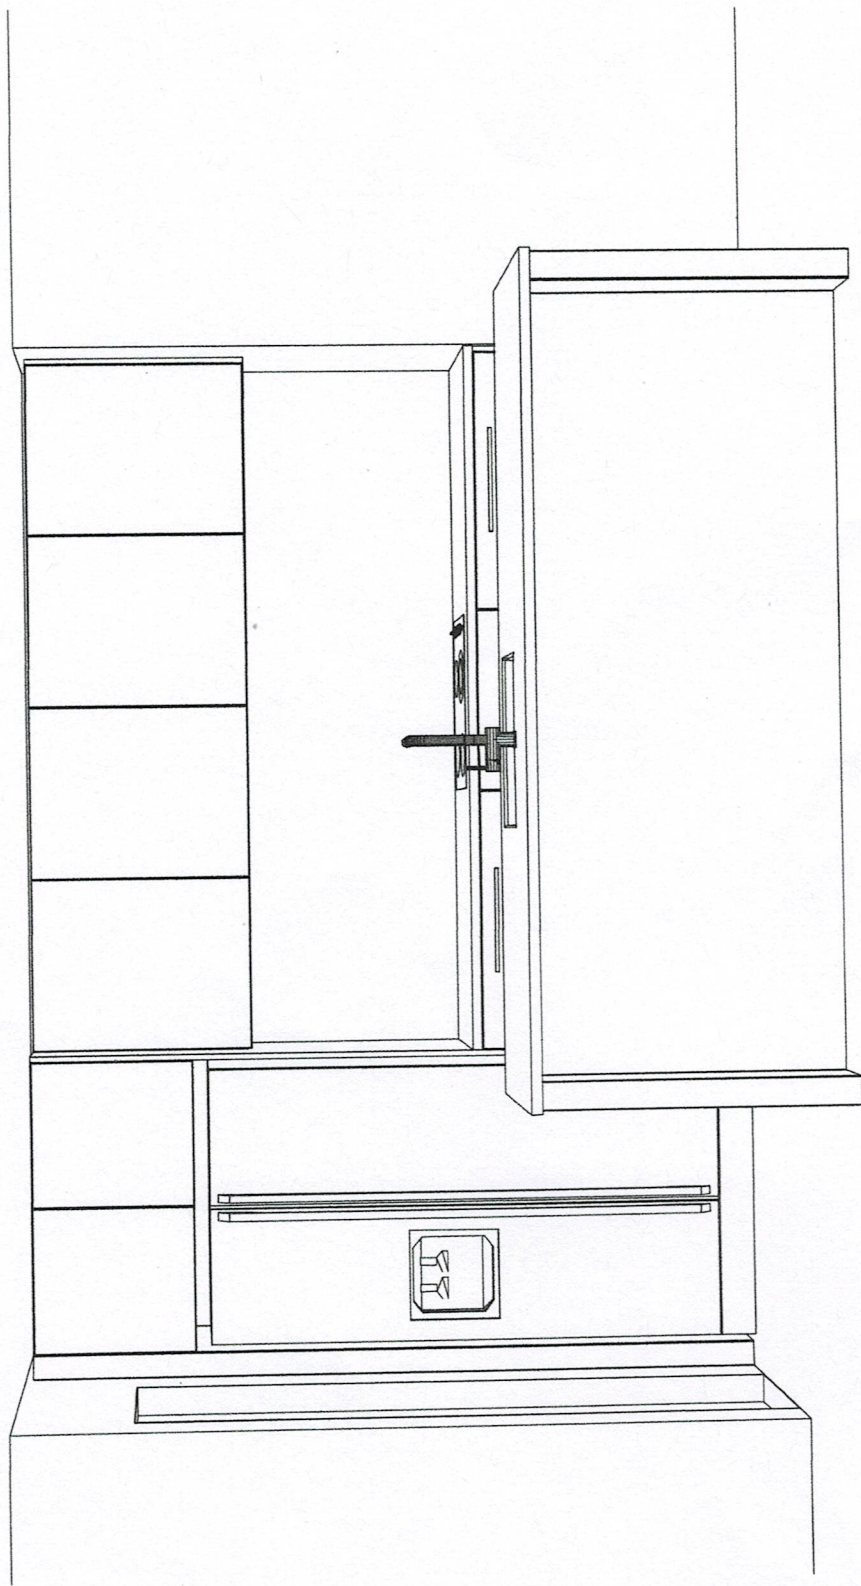

MB
TREND'S
KITCHENS

Designer: Jenny Hung	Date: 15 Dec 25	Client: Bloomfield Building	BC Ref: Job	Site Address: Lot 17 Holly fields, Leeston	Job#: 59340
Dwg: Kitchen 3D Perspective	Scale:	Customer: Matthew Bloomfield			

This is an original design and must not be released or copied unless applicable fee has been paid or job order placed. All dimensions and size designations given are subject to verification on job site and adjustment to fit job conditions.

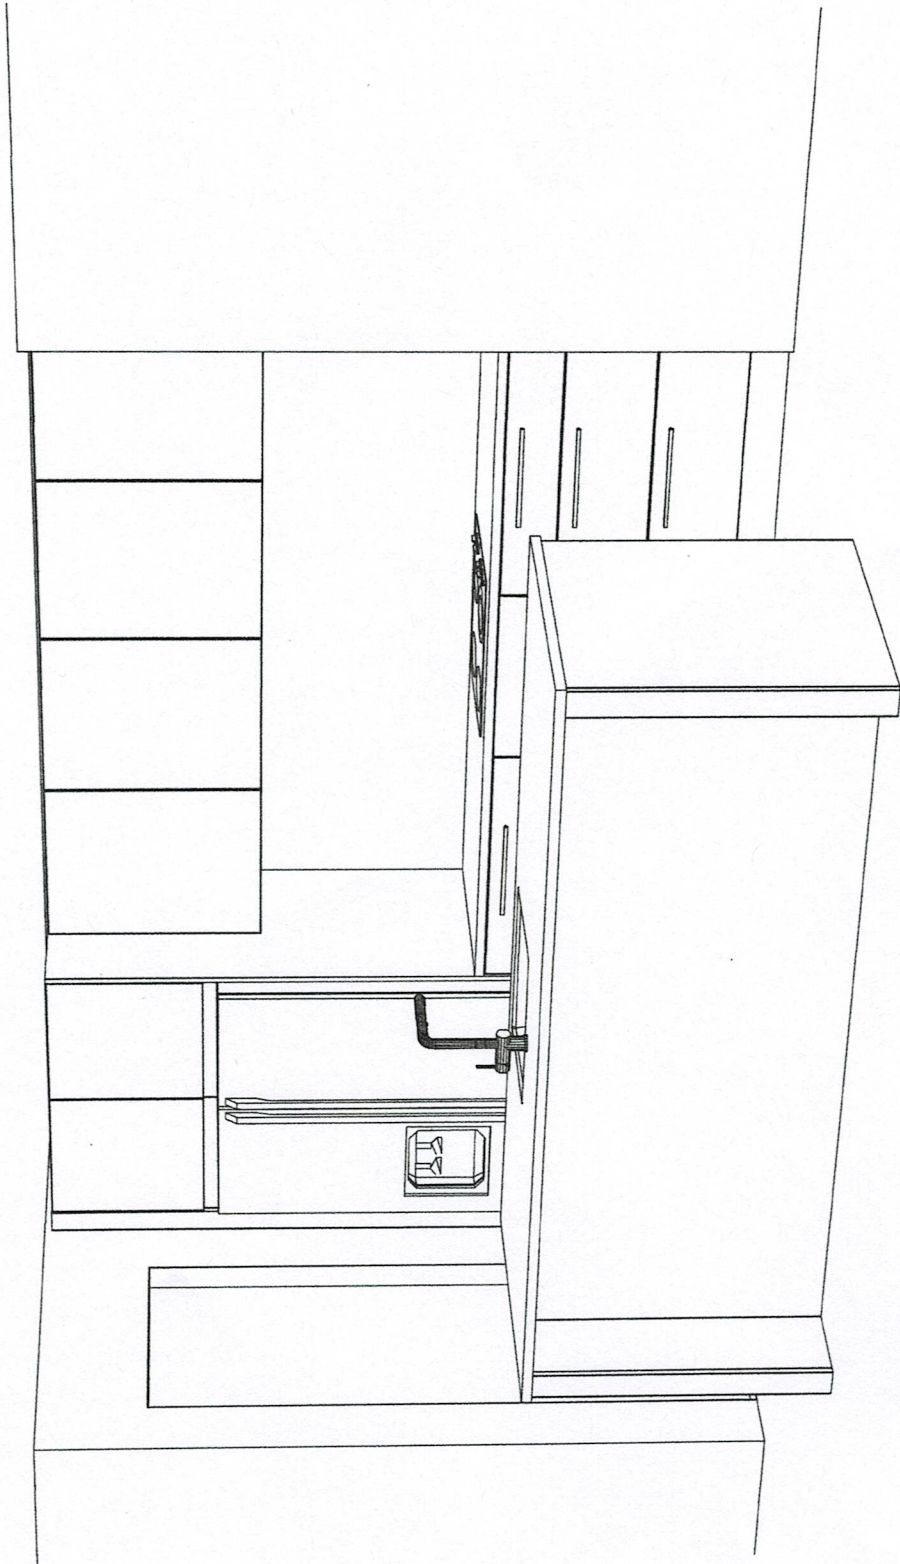


MB
[Signature]

Designer: Jenny Hung	Date: 15 Dec 25	Client: Bloomfield Building	BC Ref: Job	Site Address: Lot 17 Holly fields, Leeston	Job#: 59340
Dwg: Kitchen 3D Perspective	Scale:	Customer: Matthew Bloomfield			



This is an original design and must not be released or copied unless applicable fee has been paid or job order placed. All dimensions and size designations given are subject to verification on job site and adjustment to fit job conditions.

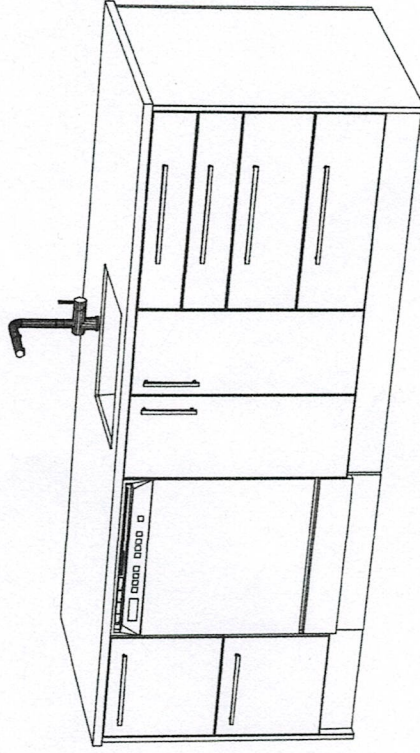

MB 

Designer: Jenny Hung	Date: 15 Dec 25	Client: Bloomfield Building	BC Ref: Job	Site Address: Lot 17 Holly fields, Leeston	Job#: 59340	TRENDS KITCHENS
Dwg: Kitchen 3D Perspective	Scale:	Customer: Matthew Bloomfield				

This is an original design and must not be released or copied unless applicable fee has been paid or job order placed. All dimensions and size designations given are subject to verification on job site and adjustment to fit job conditions.