
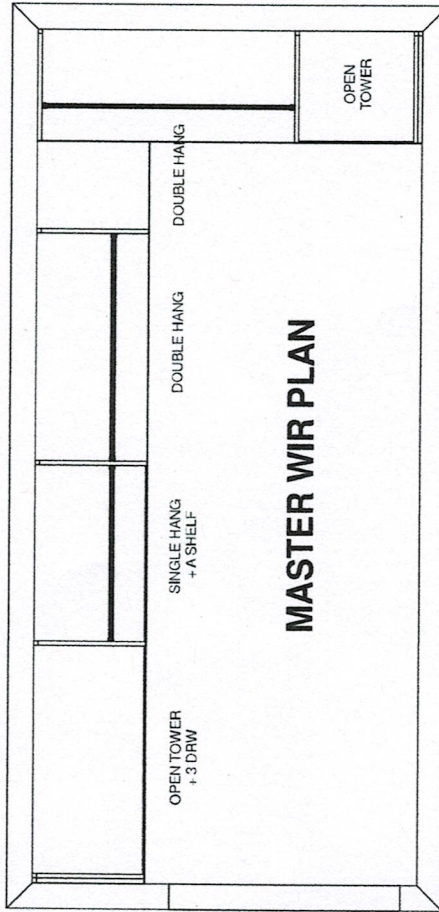
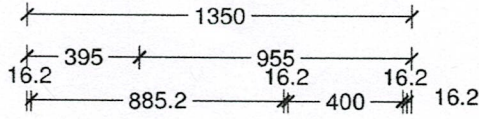


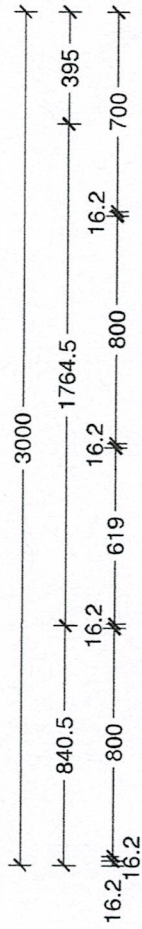


Designer:	Jenny Hung	Date:	15 Dec 25	Client:	Bloomfield Building	BC Ref.	Job	Site Address:	Lot 17 Holly fields, Leeston	Job#:	59340
Dwg:	Master WIR plan	Scale:	1 : 25	Customer:	Matthew Bloomfield						

MB *[Signature]*

TRENDS
KITCHENS

This is an original design and must not be released or copied unless applicable fee has been paid or job order placed. All dimensions and size designations given are subject to verification on job site and adjustment to fit job conditions.

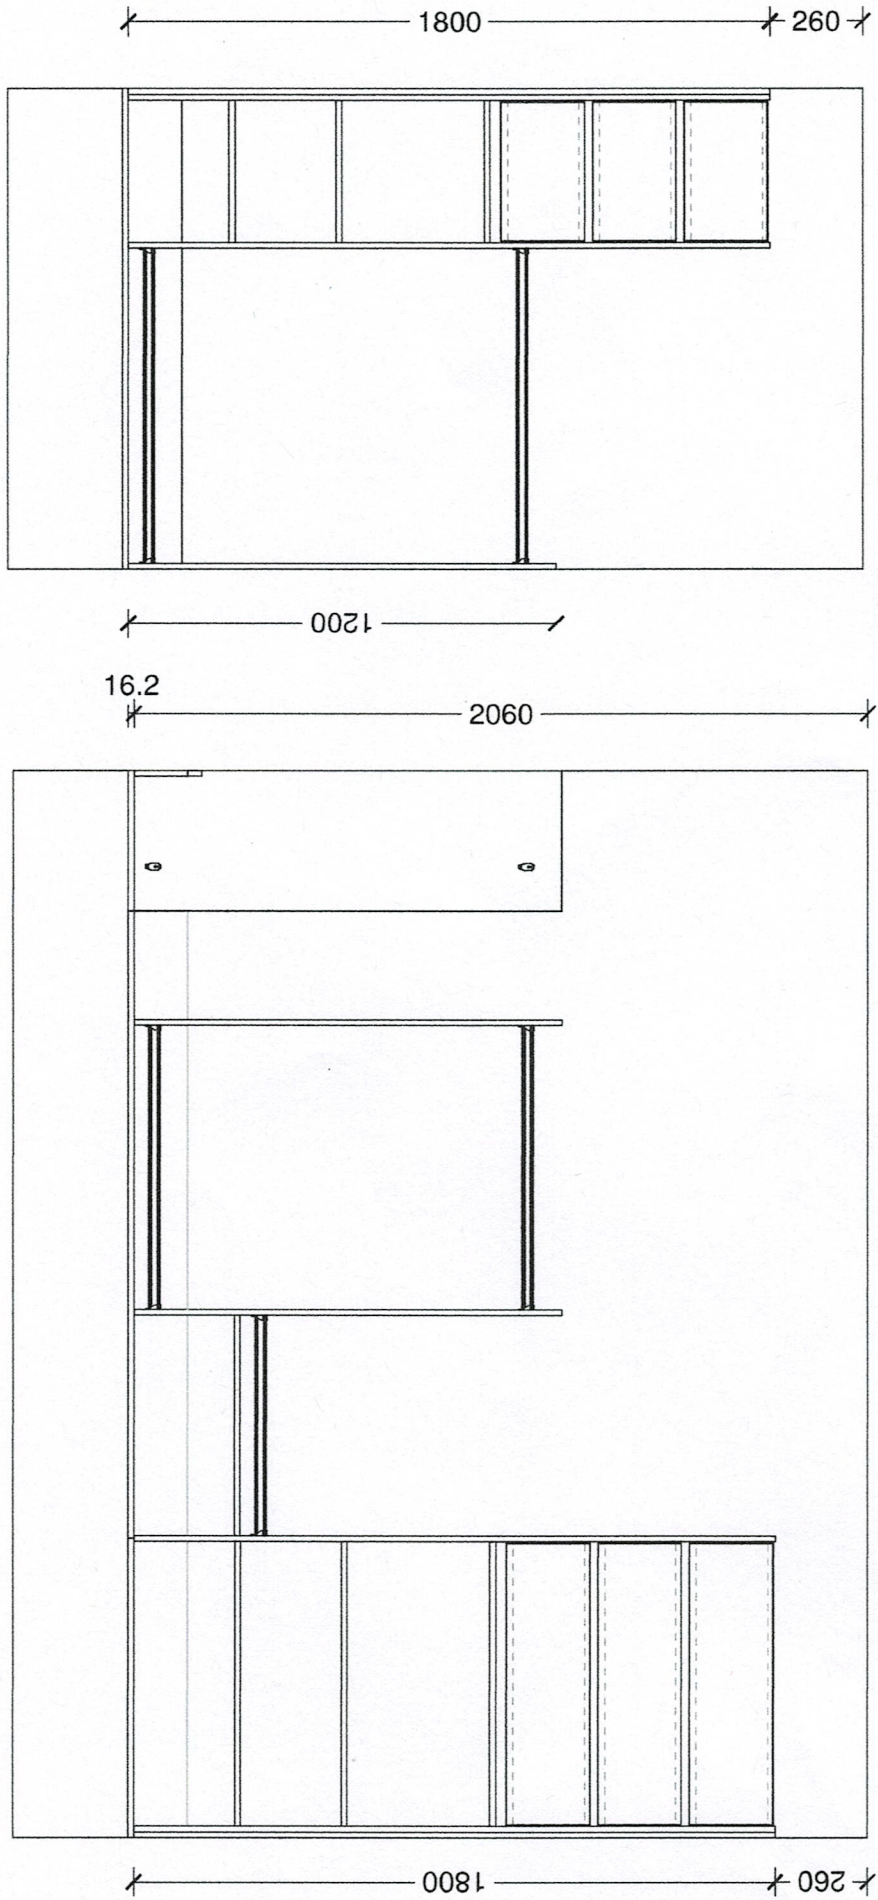

MB

TRENDS
KITCHENS

Job#: 59340

Site Address: Lot 17 Holly fields, Leeston


BC Ref: Job

Client: Bloomfield Building
Customer: Matthew Bloomfield

Date: 15 Dec 25
Scale: 1 : 20

Designer: Jenny Hung
Dwg: WIR elevation 01/02

This is an original design and must not be released or copied unless applicable fee has been paid or job order placed. All dimensions and size designations given are subject to verification on job site and adjustment to fit job conditions.

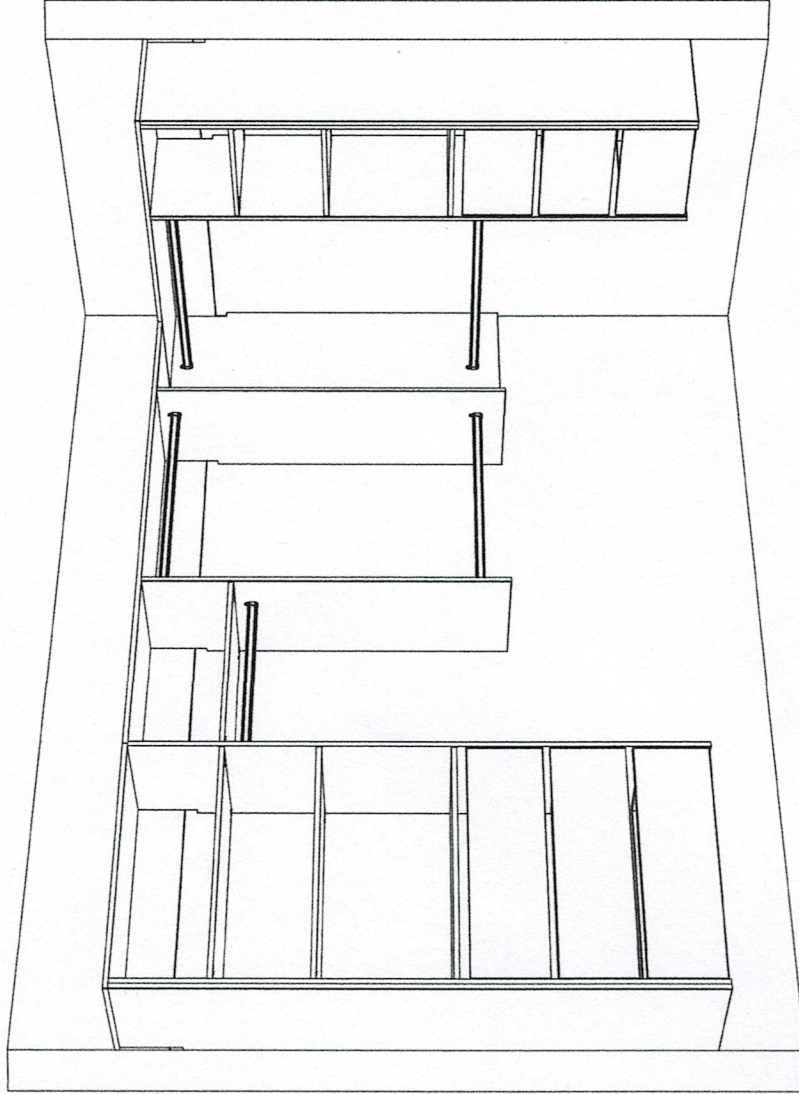

MB 

Designer: Jenny Hung	Date: 15 Dec 25	Client: Bloomfield Building	BC Ref: Job	Site Address: Lot 17 Holly fields, Leeston	Job#: 59340	TRENDS KITCHENS
Dwg: WIR 3D Perspective	Scale:	Customer: Matthew Bloomfield				

This is an original design and must not be released or copied unless applicable fee has been paid or job order placed. All dimensions and size designations given are subject to verification on job site and adjustment to fit job conditions.