

Land Information Memorandum L262193

Application

Stephan Knowler
Stephan Knowler
18 Bella Vita Drive
Lincoln 7608

No.	L262193
Application date	04/09/2026
Issue date	14/09/2026
Phone	0272808665

Property

Valuation No.	2405549505
Location	8 Anzac Lane, Rolleston
Legal Description	Lot 5 DP 587107
Owner	Woodhouse Anneke Antoinette Marianne and Falloon Geoffrey Alan
Area (hectares)	0.3956

Rates

Rateable Value

The date of Selwyn's last General Revaluation was 1/09/24. For further information please contact Council's Rates Department.

Revaluation Year	2024
-------------------------	------

Land	\$875,000.00
Improvements	\$450,000.00
Capital Value	\$1,325,000.00

Current Rates Year 2026 to 2027

Annual Rates	\$4,744.20
Current Instalment	\$1,186.05
Current Year - Outstanding Rates	\$1,040.90
Arrears for Previous Years	\$0.00

Next Instalment Due

15/09/2026

Next Revaluation Due 2027

Please note: The rates information in this report is current as at the date of issue only. Rates balances may change after that date. Property owners requiring confirmation of the current rates balance, including for settlement purposes, should contact Council's Rates Team directly.

If this property is vacant land, and the applicant intends building a house or making other improvements, additional rates and charges will be added. Such rates and charges are for the operation of the District libraries, local community centre and recreation reserves, refuse collections and recycling.

If a ratepayer in the district purchases additional properties, that ratepayer maybe eligible for certain rating exemptions due to multiple ownership. The exemptions would only apply to uniform library charges on bare land blocks and an exemption from the uniform annual general charge if contiguous or same use land is purchased.

Please contact the Councils rates team if you require clarification on 0800 SELWYN (735 996).

Note: Rates are charged in four equal instalments for the period commencing 1 July and ending 30 June each year.

Planning/Resource Management

Partially Operative District Plan: Medium density residential zone

Operative District Plan Zoning: Living 1

The Council has undertaken a review of the Operative District Plan and through this process it has developed a New District Plan ('The Partially Operative District Plan') which provides clear objectives, policies and rules to manage the effects of land use activities on the environment, but also sets a clear direction for our district's development and reflects our communities' needs and expectations. It also incorporates any changes in legislation, national and regional policy statements, environmental standards and other regulations.

The period for lodging appeals against decisions on the Partially Operative District Plan closed on the 6th of October 2023 and the Council released the Appeals Version of the Partially Operative District Plan on 27th November 2023. Many provisions in Partially Operative District Plan are now beyond challenge and are operative/treated as operative (pursuant cl 103 of Schedule 1 and s86F of the Resource Management Act (1991)). The Operative District Plan now

only applies where a relevant provision in the Partially Operative District Plan remains subject to appeal. For more information visit <https://selwyn.govt.nz/property-And-building/planningstrategies-and-plans/selwyn-district-plan/selwyn-district-plan-review>

Resource Consent 215940

To Undertake A Subdivision To Create 5 Residential Lots And A Road To Vest As A Restricted Discretionary Activity (l/u 225012)

Section 224 Issued 06/07/2023

Granted By Local Authority Officer 11/03/2022

Resource Consent 225012

To Retain A Vehicle Crossing As A Discretionary Activity And Carry Out Earthworks Under The Nescs As A Controlled Activity(s/d 215940)

Decision Notified 11/03/2022

Granted By Local Authority Officer 11/03/2022

Planning Notes

The information provided on this LIM has come from the information lodged against the property file/information and GIS at the time of processing. Please note that the resource consents, fill certificates and other relevant property files listed are based on what is available on our general property information, and that there may be other documents for the property which have not yet been added to the property record.

Resource Consents often contain a multitude of information and reports that are not ordinarily separately referenced or included in the LIM itself. Information identifying each (if any) special feature or characteristic of the land concerned, including but not limited to potential erosion, falling debris, subsidence, slippage, alluvion, or inundation, or likely presence of hazardous contaminants.

Preliminary Site Investigation Reports, Detailed Investigation Site Reports and Geotechnical Reports are submitted as part of the subdivision Resource Consent Process it is not likely to be currently of relevance in relation to the "land concerned", otherwise it would be elsewhere noted on the LIM to the extent any issues still apply following subdivision).

Any resource applications or consents that may contain information relating to the land which is not otherwise included in the LIM, including Geotechnical, Environmental and other expert reports, can be obtained via Selwyn District Council Information Management team on information.management@selwyn.govt.nz

Reference: DEV-RO6

This property has been identified in the Partially Operative District Plan as being located within a Development Area which spatially identifies and manages an area where additional place-based provisions may apply to subdivision and development. For further information visit <https://eplan.selwyn.govt.nz/review> or contact the duty planner on 0800 SELWYN (0800735996)

There is a consent notice on the Record of Title to this property. This records a condition/s of a subdivision consent which must be complied on an ongoing basis.

Building

Building Permit D035332

Install S/fuel Heater

Permit Only

No Code Compliance Certificate is required for a Building Permit. For those Building Consents with numbers that follow on from R410707 a Code Compliance Certificate is required. Consent R410707 is the first Building Consent issued by this Council which was not necessarily for this property.

Building Consent 221824

Installation Of Sewer Connection

Code Compliance Certificate Issued 22/03/2023

Building Consent 181662

Domestic Dwelling Alterations

Code Compliance Certificate Issued 04/09/2020

Building Consent R417104

Dwelling Addition [porch]

Interim Code Compliance Certificate Issued 29/10/1999

Building Consent 010687

Solid Fuel Heater

Code Compliance Certificate Issued 28/06/2001

Building Consent 151652

Solid Fuel Heater

Code Compliance Certificate Issued 17/09/2015

Building Permit F017379

Erect Garage & Workshop

Permit Only

Building Consent R410318

House Extension

Lodged

Buildings erected prior to 1965 may not have a building permit record or had inspections carried out.

All building products and materials have a designed life, and must be maintained in accordance with the manufacturer's specifications.

In the case of building permits and building consents no further inspections have been carried out by the council since these structures were completed.

Any concerns of this nature should be referred to an organization that carries out property checks or the product manufacturers.

Schedule 1 Exempt Building Work

Under section 42A of the Building Act 2004 building owners can carry out certain types of building work specified in Schedule 1 of the Building Act 2004 without need to obtain building consent approval. Where Council holds any information provided by a property owner in relation to exempt works undertaken on the property it is important to note that Council do not check or review the documentation for compliance, it is simply filed for record keeping purposes and not to satisfy any statutory obligation. Any information held of this nature has been provided at Councils discretion under Section 44A (3) of the Local Government Official Information and Meetings Act 1987 without any representation or warranty.

Services

Water

Council Water Scheme is available and connected.

This property has metered water supply connected to the Rolleston Scheme. For any further information, please contact hello@selwynwater.co.nz.

The Selwyn District Council Water Bylaw 2008 is applicable. A copy can be found at <http://www.selwyn.govt.nz/your-council/bylaws/current-bylaws> Please note this property has a water meter and charges are a rate which are payable by the property owner. Therefore, please ensure a meter reading is requested on settlement so you are not liable for previous owner's water charges. Solicitors must ensure that when settling rates with Council on the sale of a property that water meter charges are also included in the settlement calculation.

The water supply is metered and billed by Selwyn Water Limited for every cubic meter of water used.

Commercial properties are required to have an RPZ backflow device. This must be installed just inside the boundary of the property at the point of water supply – this backflow device will be owned by the property owner and will be maintained under the building compliance schedule in addition to any other on-site backflow devices deemed necessary by the building department.

If, during a Civil Defence emergency event the water supply is not operational, Council's immediate focus for its staff and resources will be to bring the supply back into operation. Depending on the size and scale of the event, it may be difficult to meet everyone's needs so property owners are asked to take personal responsibility for drinking water.

As a precaution, the Council would also recommend from a drinking water perspective that a property owner also has bottled water available to meet their immediate drinking water needs of all individuals living on the property for a 72hr period (the recommended amount is 4 litres of water per person per 24hrs).

For those properties not connected to a Council reticulated water supply, it is encouraged that the quality of the domestic water supply be regularly tested to ensure that it is to a potable standard. If the same water supply is also used for irrigation or stock water, check that there is a backflow protection device to prevent any contamination of water supply.

Sewer

Council sewer scheme is available and connected.

Stormwater

Soak hole

This property may be located within an area covered by Environment Canterbury stormwater consent. It is the responsibility of the property owner to contact Environment Canterbury customer services to ensure that any activity undertaken on site complies with the relevant consent conditions.

Note – the above describes the current roof water disposal type and does not reflect the future situation, which should be determined as part of the subdivision (if applicable). For more information please contact Council.

Copy of drainage plan attached.

If you have any questions about the Water, Sewage or Stormwater information above please contact the Selwyn District Council Water Department at 0800 SELWYN or contactus@selwyn.govt.nz

Water Races

An open or piped stock water race may run through or adjacent to this property. Properties are rated for stock water races as outlined in Council's Policy W109. Water Races are covered by the Selwyn District Council Stock Water Race Bylaw 2018.

Property owners have responsibilities for; maintenance, adjacent vegetation control, providing access and fencing stock. A building setback applies to all races.

Council approval is required for planting of the water races and installation of any structure in the race including culverts.

Potential Water Race Closures and processes are outlined on Council's website.

All closures are subject to Council approval. Public initiated closures require 80% of affected property agreement before can be considered by council.

For further information on water races, please contact Selwyn District Council's Water Services Team.

Drains

None known

Kerbside Waste Collections

The Council provides refuse and recycling collection services for most residential and rural residential properties where these properties occur alongside maintained public roads. Private roads and Right of Ways (as maybe referenced in the Transportation Notes pertaining to this LIM) will not be directly serviced as these access ways are not usually of a sufficient standard to be used safely and efficiently by the collection vehicles. This could also apply to other public roads or streets that are narrow and/or have a lack of vehicle turning facilities. Rural and high country areas and settlements are not covered by regular collection services however localised refuse drop off facilities maybe available for use in specific areas. For further details and advice on refuse collection and recycling services as they may pertain to the property please phone the Council's Asset department on phone 3472 800. [Selwyn District Council - Collection Days & Routes](#)

If your address shows “no results found”, this means:

- your property is not serviced directly by kerbside collections

- you have a new property and either
- you have requested for your property to be added to the route and it is in the process of being added
- you have not yet requested for your property to be added to the route.

Please contact the Council for further detail.

Land and Building Classifications

Energy Infrastructure and Transport

None known

Culture and Heritage

None known

Natural Environment

None known

District-wide matters

None known

Area-specific matters

None known

Land Notes

Land Notes: The flight paths for the Christchurch International Airport takes air traffic over this general area.

Land Notes: This property is located within the area encompassed by the Greater Christchurch Urban Development Strategy (UDS). The UDS is a joint initiative to plan and manage the growth of the Greater Christchurch Region over the next 35 years and is a partnership between the Christchurch City Council, Environment Canterbury, the Waimakariri District Council, Selwyn District Council, and Waka Kotahi NZ Transport Agency.

The Selwyn District Council is developing several strategic documents that seek to implement the UDS that may have an impact on this property in the future. Further information on Council projects can be found on the Council's website www.selwyn.govt.nz or by contacting the planning department on 0800 SELWYN (0800735996).

Land Notes: This property is within the area encompassed by the 2007 Christchurch, Rolleston, and Environs Transportation Study (CRETS). The published Strategy outlines a range of strategic transportation initiatives to cater for long term growth in this area of the district. This includes the upgrading of existing roads and the provision of new roads which may affect private property. Further information on this Study can be viewed on the Councils website www.selwyn.govt.nz under Transportation and Roding.

Listed Land Use Register (LLUR):

Hazardous activities and industries involve the use, storage or disposal of hazardous substances. These substances can sometimes contaminate the soil. Environment Canterbury identifies land that is used or has been used for hazardous activities and industries. This information is held on a publicly available database administered by Environment Canterbury called the Listed Land Use Register (LLUR). The Selwyn District Council may not hold information that is held on the LLUR, therefore, it is recommended that you check Environment Canterbury's online database at www.llur.ecan.govt.nz.

Residential Swimming Pool

Council's Swimming Pool Register shows that there is a swimming pool/spa pool on this property. The last recorded inspection/CCC for the swimming pool/spa on this property was on CCC - 18/3/2018 Inspection - 31/3/2025 , and it Operational Compliant.

All residential swimming pools must have barriers that restrict access to the pool and immediate pool area by unsupervised children. The pool owner is responsible for ensuring barriers meet New Zealand Building Code clause F9 – Restricting access to residential pools. Council is required to check the pool barrier at least once every three years to confirm they meet requirements. There will be a fee to cover the inspection and associated administration work.

Inspections can be completed by:

- a council inspector, or
- an Independently Qualified Pool Inspector (IQPI).

The pool owner must let council know if using an IQPI to do inspections and provide council with a copy of inspection records. For more information on residential pools is available on Councils website or call 0800 SELWYN (0800735996).

Land Transport Requirement

Anzac Lane is a formed and sealed local road maintained by Selwyn District Council.

This property maybe effected by proposed roading and access changes relating to the Waka Kotahi NZ Transport Agency Rolleston Flyover and State Highway Access Improvement Project. Further information and contact details can be found at www.nzta.govt.nz/rollestonflyover

Natural Hazards

This section sets out information that the Council holds relating to natural hazards, such as earthquake, tsunami, erosion, landslip, liquefaction/sedimentation and subsidence, wind and snow, or flooding/inundation.

Climate change is causing natural hazards to become more severe, occur more often, and affect a wider range of areas.

If the Property is identified below as being subject to a natural hazard, it may have been issued a building consent with a waiver or modification of the Building Code to confirm that building work will accelerate, worsen, or result in a natural hazard on the land on which the building work is to be carried out or any other property. If a waiver or modification has been issued, this will be noted in the Building section of the LIM above.

You can obtain further information about natural hazard matters from:

- The District Plan Natural Hazard chapter: [District Plan - Partially Operative Selwyn District Plan \(Appeals Version\)](#)
- https://experience.arcgis.com/experience/f7b9c60d5a624147bb731b1afa7788dd#data_s=where%3AdataSource_2-19b106a45d6-layer-17%3A%22Assessment_ID%22%3D%272405549505%27&zoom_to_selection=true
 - use this map to view any of the natural hazards identified below that impact this Property or in the vicinity of the Property
- Our Duty Planner service at planning.technical@selwyn.govt.nz, or call 0800 SELWYN (735 996).

Earthquake

All properties in New Zealand may be affected by earthquakes, however, the Council holds no additional information about potential earthquake hazards at this Property.

Earthquake Prone Buildings

If this Property has an Earthquake Prone Building, this will be noted in the Building section of this LIM under “Earthquake Prone Buildings”.

Erosion

District Plan information relating to erosion

None known

Landslip and Rockfall

Regional mapping of landslides / rock avalanches

An earthquake hazard assessment for infrastructure commissioned by Environment Canterbury in 2006 included a regional-scale map of earthquake-induced landslide susceptibility and locations of known rock avalanches. Further information can be found in the technical report: [Selwyn District Engineering Lifelines Project: Earthquake Hazard Assessment](#), Geotech Consulting Ltd commissioned by Environment Canterbury, August 2006. The scope of this report is the Selwyn District. The purpose of the report was to assess earthquake hazards and their potential impacts on engineering lifelines (infrastructure) in Selwyn District.

Climate change may cause increased rain and storm intensity and frequency, and vegetation changes. These impacts of climate change may reduce the Property's resilience and exacerbate the landslip and rockfall hazard.

None known

Liquefaction and Subsidence

Liquefaction / Geotechnical risk

The Property is within an area where liquefaction damage is possible in future earthquakes. The Selwyn District Council has mapped areas where a liquefaction assessment is required, and other areas where a liquefaction assessment is only needed for certain activities. [View Selwyn District Council's maps](#). [View Selwyn District Plan rules relating to liquefaction / geotechnical planning requirements](#). Environment Canterbury has separately identified additional areas where liquefaction is possible. [View Environment Canterbury's map showing areas where liquefaction is possible](#). Further information about liquefaction generally can be found in the following technical reports:

- [Review of liquefaction hazard information in eastern Canterbury, including Christchurch City and parts of Selwyn, Waimakariri and Hurunui Districts](#), Environment Canterbury, December 2012. This report covers the Coastal Canterbury from the Waipara River mouth to the Rakaia River mouth, including Banks Peninsula, and inland to Rangiora, Aylesbury, Selwyn and Southbridge. The purpose of this report was to

collate liquefaction occurrence during the 2010/11 Canterbury earthquakes, and to determine liquefaction vulnerability.

- Selwyn District Engineering Lifelines Project: Earthquake Hazard Assessment, Geotech Consulting Ltd commissioned by Environment Canterbury, August 2006. This report covers the Selwyn District. The purpose of the report was to assess earthquake hazards and their potential impacts on engineering lifelines (infrastructure) in Selwyn District and for use in infrastructure and emergency management planning.

Climate change may cause changes in groundwater and sea level rise. These impacts of climate change may reduce the Property's resilience and exacerbate the impacts of the liquefaction and subsidence hazard.

As part of any building consent application, you may need a site-specific assessment or site subsoil investigation to establish the level of susceptibility to liquefaction or to confirm that 'good ground' can be achieved for any building work. The scope and testing of any site-specific assessment must be carried out by a CPEng Geotechnical engineer. The ground bearing capacity in this area may not achieve the requirements of the NZ Building Code Clause B1, and specific design may be required. The definition of 'good ground' can be found in the Definitions section of the NZ Building Code Handbook, and appropriate test methods are detailed in either NZS3604, or NZBC B1/VM4.

Areas where there was evidence of liquefaction were mapped following the 2010/11 Canterbury earthquakes by Tonkin & Taylor for the Earthquake Commission (urban areas) and by a group of researchers for Environment Canterbury (rural, commercial and industrial areas). These are available on Environment Canterbury's liquefaction map. Further information can be found in the technical report: Review of liquefaction hazard information in eastern Canterbury, including Christchurch City and parts of Selwyn, Waimakariri and Hurunui Districts, Environment Canterbury, December 2012. This report covers Coastal Canterbury from the Waipara River mouth to the Rakaia River mouth, including Banks Peninsula, and inland to Rangiora, Aylesbury, Selwyn and Southbridge. The purpose of this report was to collate liquefaction occurrence during the 2010/11 Canterbury earthquakes, and to determine liquefaction vulnerability.

Tsunami

None known

Flooding and Inundation

District Plan information relating to flooding and inundation

This Property is within the following flooding or inundation overlay(s) or areas in the District Plan. Information and reports about the relevant overlay are included below. Climate change may cause increased rain and storm intensity and frequency, and sea level rise. These impacts of climate change may reduce the Property's resilience and exacerbate any flooding and inundation hazard.

Plains Flood Management Overlay

The Plains Flood Management Overlay in the Council's District Plan identifies areas where flooding from a 200-year Average Recurrence Interval (ARI) flood event needs to be managed. View a map of the overlay. View the rules relating to the overlay. Further information can be found in the following technical reports:

- Selwyn River/Waikirikiri floodplain investigation, ECAN report, September 2019
- Regional Policy Statement Modelling for Selwyn District Council – District Plan, DHI Water and Environment Limited report, November 2019

Environment Canterbury information regarding flooding and inundation

Historic Flooding Photographs

Photographs showing the property during or following past flood events may be available. Flood photographs are available on Environment Canterbury's [flood imagery register](#).

Other flooding and inundation information

Climate change may cause increased rain and storm intensity and frequency, and sea level rise. These impacts of climate change may reduce the Property's resilience and exacerbate any flooding and inundation hazard.

Flood modelling

This Property may be susceptible to flooding from the Selwyn River and/or in heavy rainfall events. View the flood model results. More detail can be found in the technical report: Selwyn District Flood Model - Hydraulic Model Build Report, Tonkin + Taylor commissioned by Selwyn District Council, August 2025.

Ground Water Level

The ground water level at this Property is Less than 30m below ground for this Property. A high ground water level may exacerbate any flooding at this Property, or the impact of any flooding at this Property.

Exposure Zones

Exposure zones are standardised categories for a property's potential exposure to certain risks. Any proposed building work may need specific engineering design, depending on the exposure of the construction site. The categories are based on two standards: NZS3604:2011 and AS/NZS1170:2002.

	NZS3604:2011	AS/NZS1170:2002
Wind Region	A	A7
Snow Zone	N4	N4 Sub-alpine
Earthquake	Zone: 2	Z Factor: 0.3
Approximate Altitude (Amsl)	53m	-
Exposure Zone	B	-

Exposure Zone Descriptions

Zone B: Low

Inland areas with little risk from wind blown sea-spray salt deposits

Zone C: Medium

Inland coastal areas with medium risk from wind blown sea-spray salt deposits. This zone covers mainly coastal areas relatively low salinity. The extent of the affected area varies significantly with factors such as winds, topography and vegetation.

Zone D: High

Coastal areas with high risk wind blown sea-spray salt deposits. This is defined as within 500 m of the sea including harbours, or 100 m from tidal estuaries and sheltered inlets.

Special Land Features

Soil Type

Lismore stony and shallow silt loam

Land Fill

None known

Licences/Environmental Health

Swimming Pool Sw0432

Pool Periodic Inspection Pass 09/04/2025

Network Utility Operators

Information related to the availability of supply, authorisations etc. (e.g. electricity or gas) can be obtained from the relevant Network Utility Operator.

Other Information

1. The applicant is advised that the Environment Canterbury may have other information in relation to this property including, but not limited to:
 - a) Discharge consents.
 - b) Well permits.
 - c) Consents to take water.
 - d) The existence of contamination and/or hazardous sites.
 - e) Flooding.
 - f) Clean air discharge compliance.

Further information may be obtained from Environment Canterbury by requesting a Land Information Request (LIR). To find out more contact the Environment Canterbury on 0800 ECINFO (0800 324 636) or at <http://www.ecan.govt.nz/>

2. The following further information is supplied on the basis set out in note 2 below.

Notes

1. The information supplied in the sections of this report, other than 'Other Information', is made available to the applicant pursuant to Section 44A(2) of the Local Government and Official Information Act 1987 by reference to Council files and records. No property inspection, or title search, has been undertaken. To enable the Council to measure the accuracy of this LIM document based on our current records we would appreciate your response should you find any information contained herein which may be considered to be incorrect or omitted. Please telephone the Council on 0800 SELWYN (375 996).
2. The information or documents supplied to the applicant and referred to in the 'Other Information' section of this report has been supplied to the Council by property owners, their agents and other third parties. That information is made available pursuant to section 44A(3) of the Local Government and Official Information Act 1987 on the basis that:

- a) The information may be relevant to the purposes for which this report is obtained;
 - b) The Council does not warrant or represent the accuracy or reliability of the information. If the subject matter of that information is important to the applicant it is recommended that relevant professional advice should be taken before reliance is placed upon that information.
3. The information included in the LIM is based on a search of Council records only and there may be other information relating to the land which is unknown to the Council. Council records may not show illegal or unauthorised building or works on the property. The applicant is solely responsible for ensuring that the land is suitable for a particular purpose.
4. Schedule 1 Exempt Building Work

Building owners can carry out certain types of building work without needing to obtain a building consent. This exempt building work is listed in Schedule 1 of the Building Act 2004.

It is the owners' responsibility to ensure that any exempt building work done complies with the Building Code and fits within the provisions of the schedule before they carry out the work.

Please note that Council do not check or review documentation for compliance where information on exempt work has been provided by a property owner to Council. This information is simply filed for record keeping purposes and not to meet any statutory obligation.

Any information of this nature held by Council has been provided at Councils discretion under Section 44A (3) of the Local Government Official Information and Meetings Act 1987 without any representation or warranty.
5. The Council has used its best endeavors to ensure that all information provided in this LIM report is correct and complete in all material respects. In the event that a material error or omission can be proven the Council's liability, whether in contract or in tort shall be limited to the fee paid to Council to obtain this report.
6. This information reflects the Selwyn District Council's current understanding of the site, which is based only on the information thus far provided to it and held on record concerning the site. It is released only as a copy of those records and is not intended to provide a full, complete or totally accurate assessment of the site. As a result the Council is not in a position to warrant that the information is complete or without error and accepts no liability for any inaccuracy in, or omission from, this information.
7. The information contained in this Land Information Memorandum is current at the date the memorandum is issued. Further relevant information may come into the Council's possession subsequent to the date of issue.

Information Management Team

Date: 14/09/2026

LIM Report Legend

Base Layers

- Road
 - Road
- Railway
 - Railway
- District Boundary
 - District Boundary
- Township Boundary
 - Township Boundary
- Ratepayer Information
 - Ratepayer Information
- Parcels
 - Parcels
- PODP - Zones and Precincts
 - Commercial Precincts
 - Industrial Precincts
 - Airfield Precincts
 - Rural Precincts
- Precincts

Zones

- Large lot residential zone
- Low density residential zone
- General residential zone
- Medium density residential zone
- Settlement zone
- General rural zone
- Neighbourhood centre zone
- Local centre zone
- Large format retail zone
- Town centre zone
- General industrial zone
- Special purpose zone

Zone and Water Services

SWL Water Points

- Supply Point
- Valve
- Node
- Hydrant
- Tank
- Irrigation
- Equipment
- Facility
- Meter
- Fire Plant

SWL Water Lines

- Pipe - Treated
- Irrigation
- Pipe - Untreated
- Pipe - Sewer
- Pipe - Unknown
- Other

SWL Private Water Points



SWL Private Water Lines

SDC Water Points

- EQUIPMENT - BORE
- EQUIPMENT - GENERATOR
- EQUIPMENT - SAMPLE TAP
- EQUIPMENT - OTHER
- FACILITY
- FIRE PLANT
- HYDRANT
- IRRIGATION
- NODE
- OBSOLETE
- SUPPLY POINT
- TANK
- VALVE

SDC Water Lines

- DIM LINE
- DUCT
- IRRIGATION
- NON SDC SERVICE
- OBSOLETE
- OUTLINE
- PIPE - TREATED
- PIPE - UNTREATED
- PIPE - SEWER
- SITE_BOUNDARY

SWL Sewer Points

- Manhole
- Valve
- Chamber
- Node
- Equipment
- Facility

SWL Sewer Lines

- Gravity
- Pressure
- Rising
- Other

SWL Private Sewer Points

SWL Private Sewer Lines

SDC Sewer Points

- TYPE
- CHAMBER
- EQUIPMENT
- FACILITY
- MANHOLE
- NODE
- VALVE

SDC Sewer Lines

- OUTLINE
- DIM LINE
- DUCT
- IRRIGATION
- NON SDC SERVICE
- OBSOLETE
- OUTLINE
- PIPE_GRAVITY
- PIPE_RISINGMAIN
- SITE_BOUNDARY

Storm Points

- TYPE
- CHAMBER
- EQUIPMENT
- FACILITY
- INLET/OUTLET
- MANAGEMENT
- MANHOLE
- NODE
- SOAKHOLE
- SUMP
- VALVE

Storm Lines

- TYPE
- CHANNEL
- DIM LINE
- OBSOLETE
- OUTLINE
- PIPE

SITE_BOUNDARY

- Soakhole w/Hoz Soakage
- StopBank

Storm Polygons

- TYPE
- CATCHMENTS
- CONSENT AREA
- GROUNDWATER LESS 6M
- OUTLINE OF BASIN
- RATED AREA

Stormwater Management Area

- Stormwater Management Area

West Melton Observatory Zone

- West Melton Observatory Zone

Planning Zones

- High Country
- Port Hills
- Existing Development Area
- Living 1
- Living 2
- Living 3
- Living X
- Living West Melton (North)
- Living Z
- Deferred Living
- Business 1
- Business 2
- Business 3
- Inner Plains
- Outer Plains
- Malvern Hills
- Key Activity Centre
- Living West Melton (South)

Liquefaction Drains and Water Race

CDrain_pt

- GATE
- Site
- WEIR

CDrain_In

- DRAIN
- ECan
- OUTLINE
- StopBank
- Site Boundary

WRace_pt

- DISCHARGE
- DIVIDE
- EQUIPMENT
- GATE
- GRILL
- HEADWALL
- MANHOLE
- NODE
- POND
- SHAFT
- SITE
- SOAKHOLE

WRace_In

- AQUEDUCT
- CULVERT
- DIM LINE
- EMERGENCY DISCHARGE
- INTAKE
- LATERAL
- LOCAL
- MAIN
- OBSOLETE
- OUTLINE
- SIPHON
- TUNNEL

SDC Cleaned

- SDC Cleaned

Project Extent

- Project Extent

Boundary Between Liquefaction Assessment Zones

- Boundary Between Liquefaction Assessment Zones

Liquefaction Susceptibility

- DBH TC Zoned Area
- Damaging liquefaction unlikely
- Liquefaction assessment needed

Ecan River Protection Scheme

- Properties Beside Rivers
- Halswell Staff Gauges
- Halswell Floodgates
- Halswell Drainage


Greendale Fault

- Greendale Fault 50m Buffer
- Fault Lines (GNS 2013)
- Folds (GNS 2013)

Biodiversity

- Canterbury Plains SDC AB and C Classes
- Endangered Flora and Fauna
- Potentially Significant Sites
- Confirmed SNA Sites
- Significant Natural Areas (Final 115)


LIM REPORT - Zone and Water Services

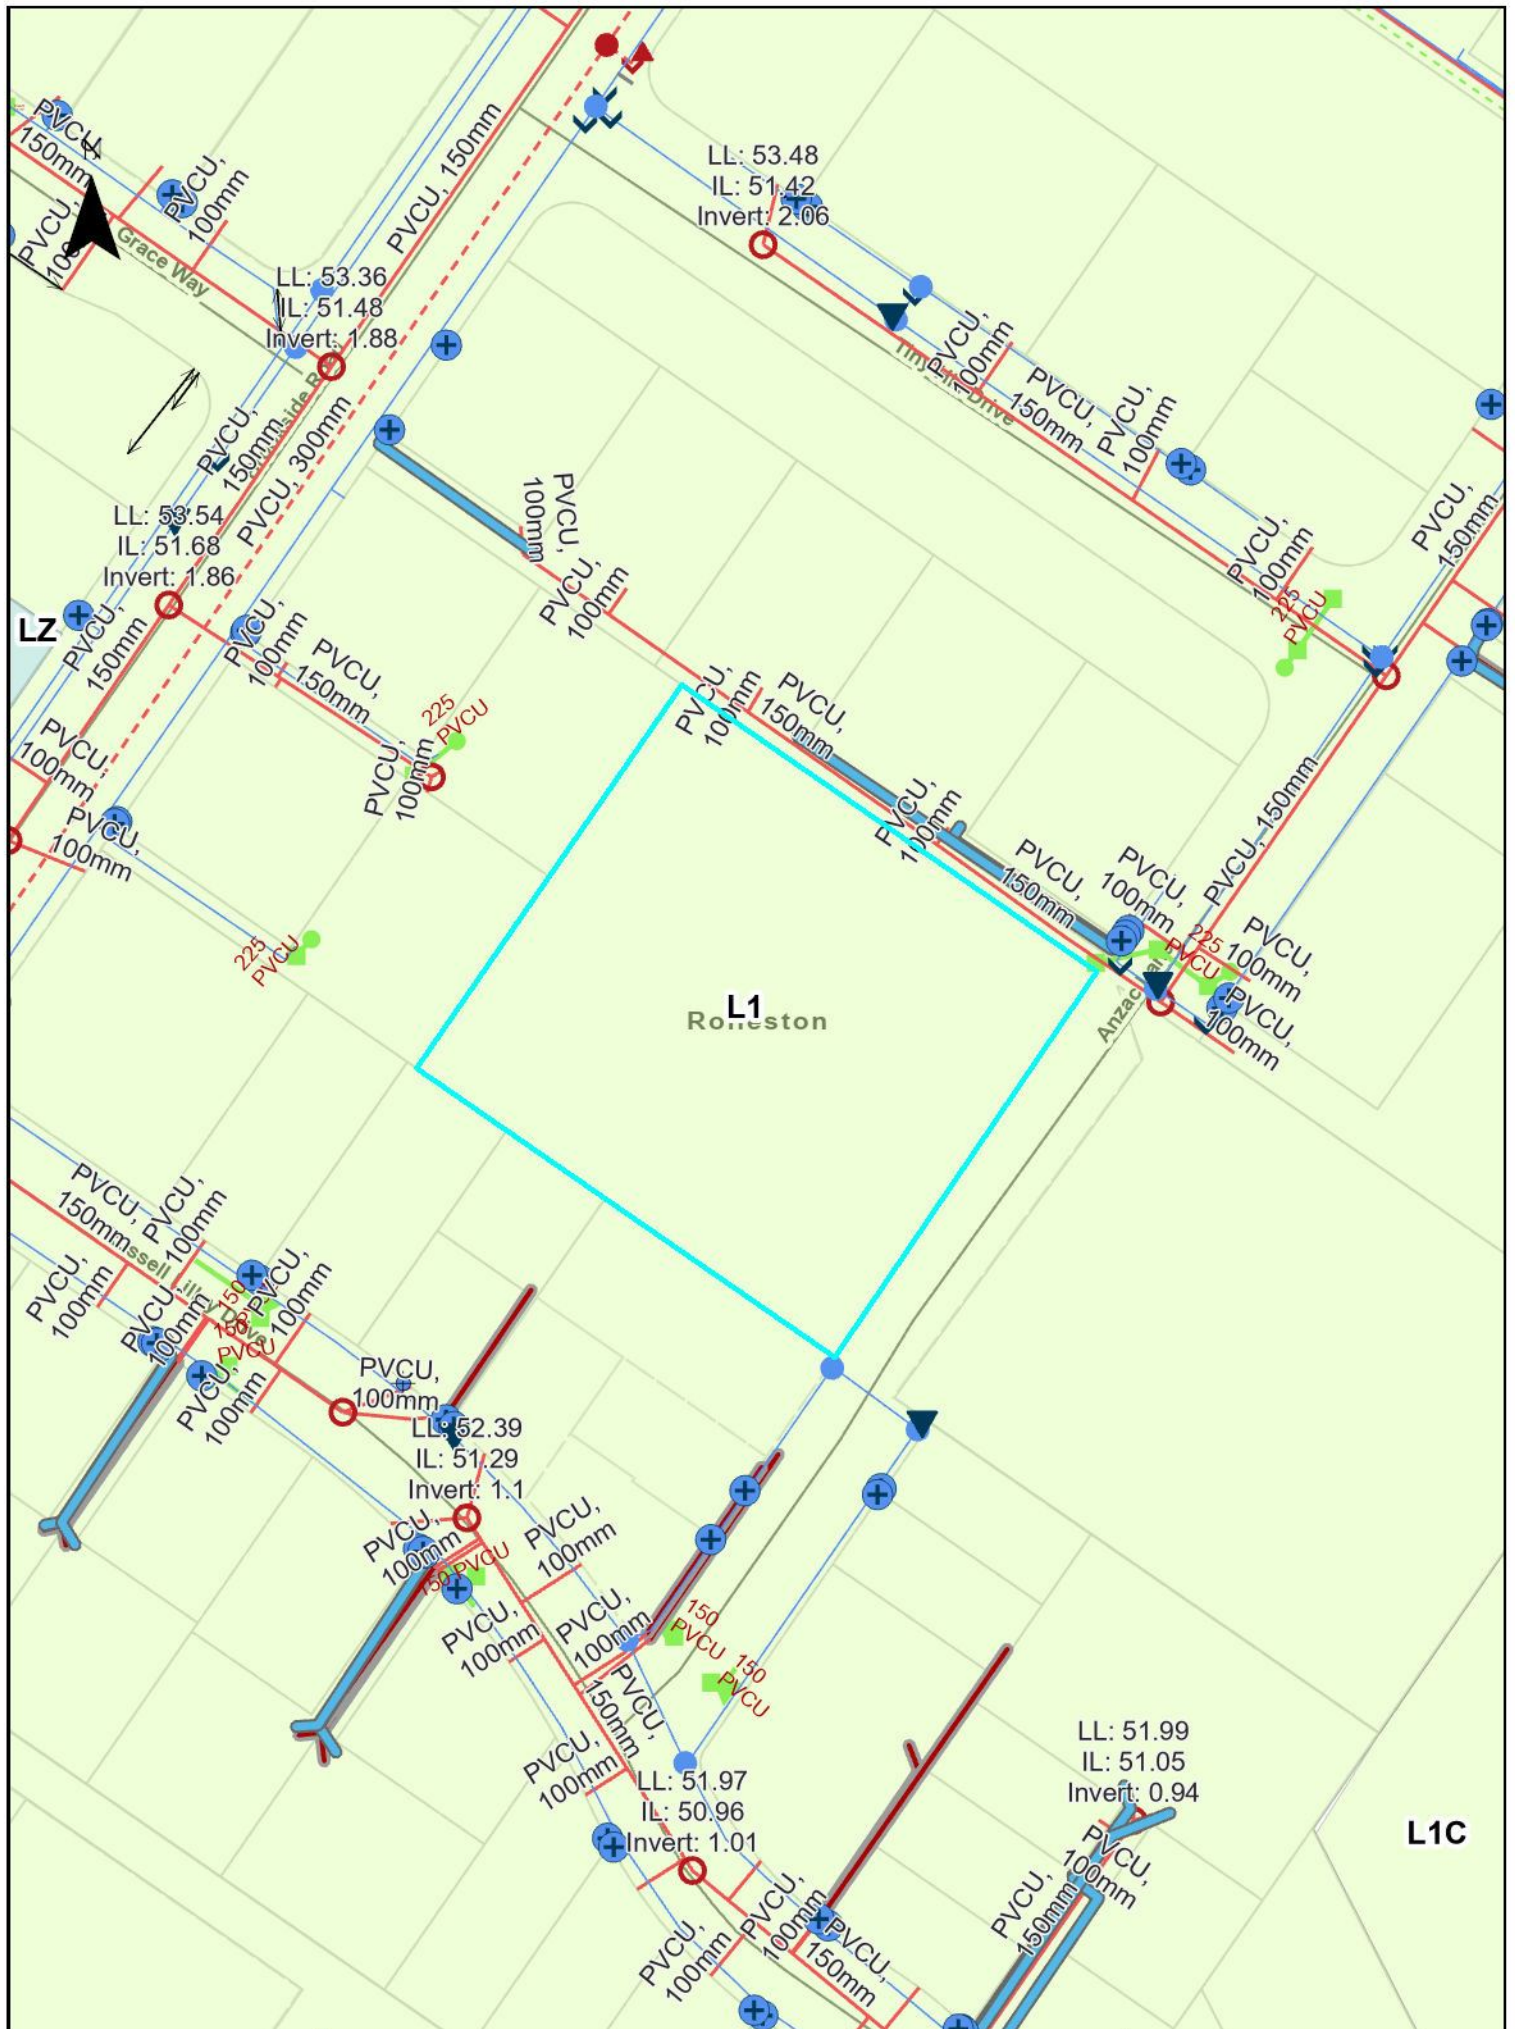

LIM REPORT - PODP Zone and Precinct



LIM REPORT - Liquefaction, Drains and Water Races

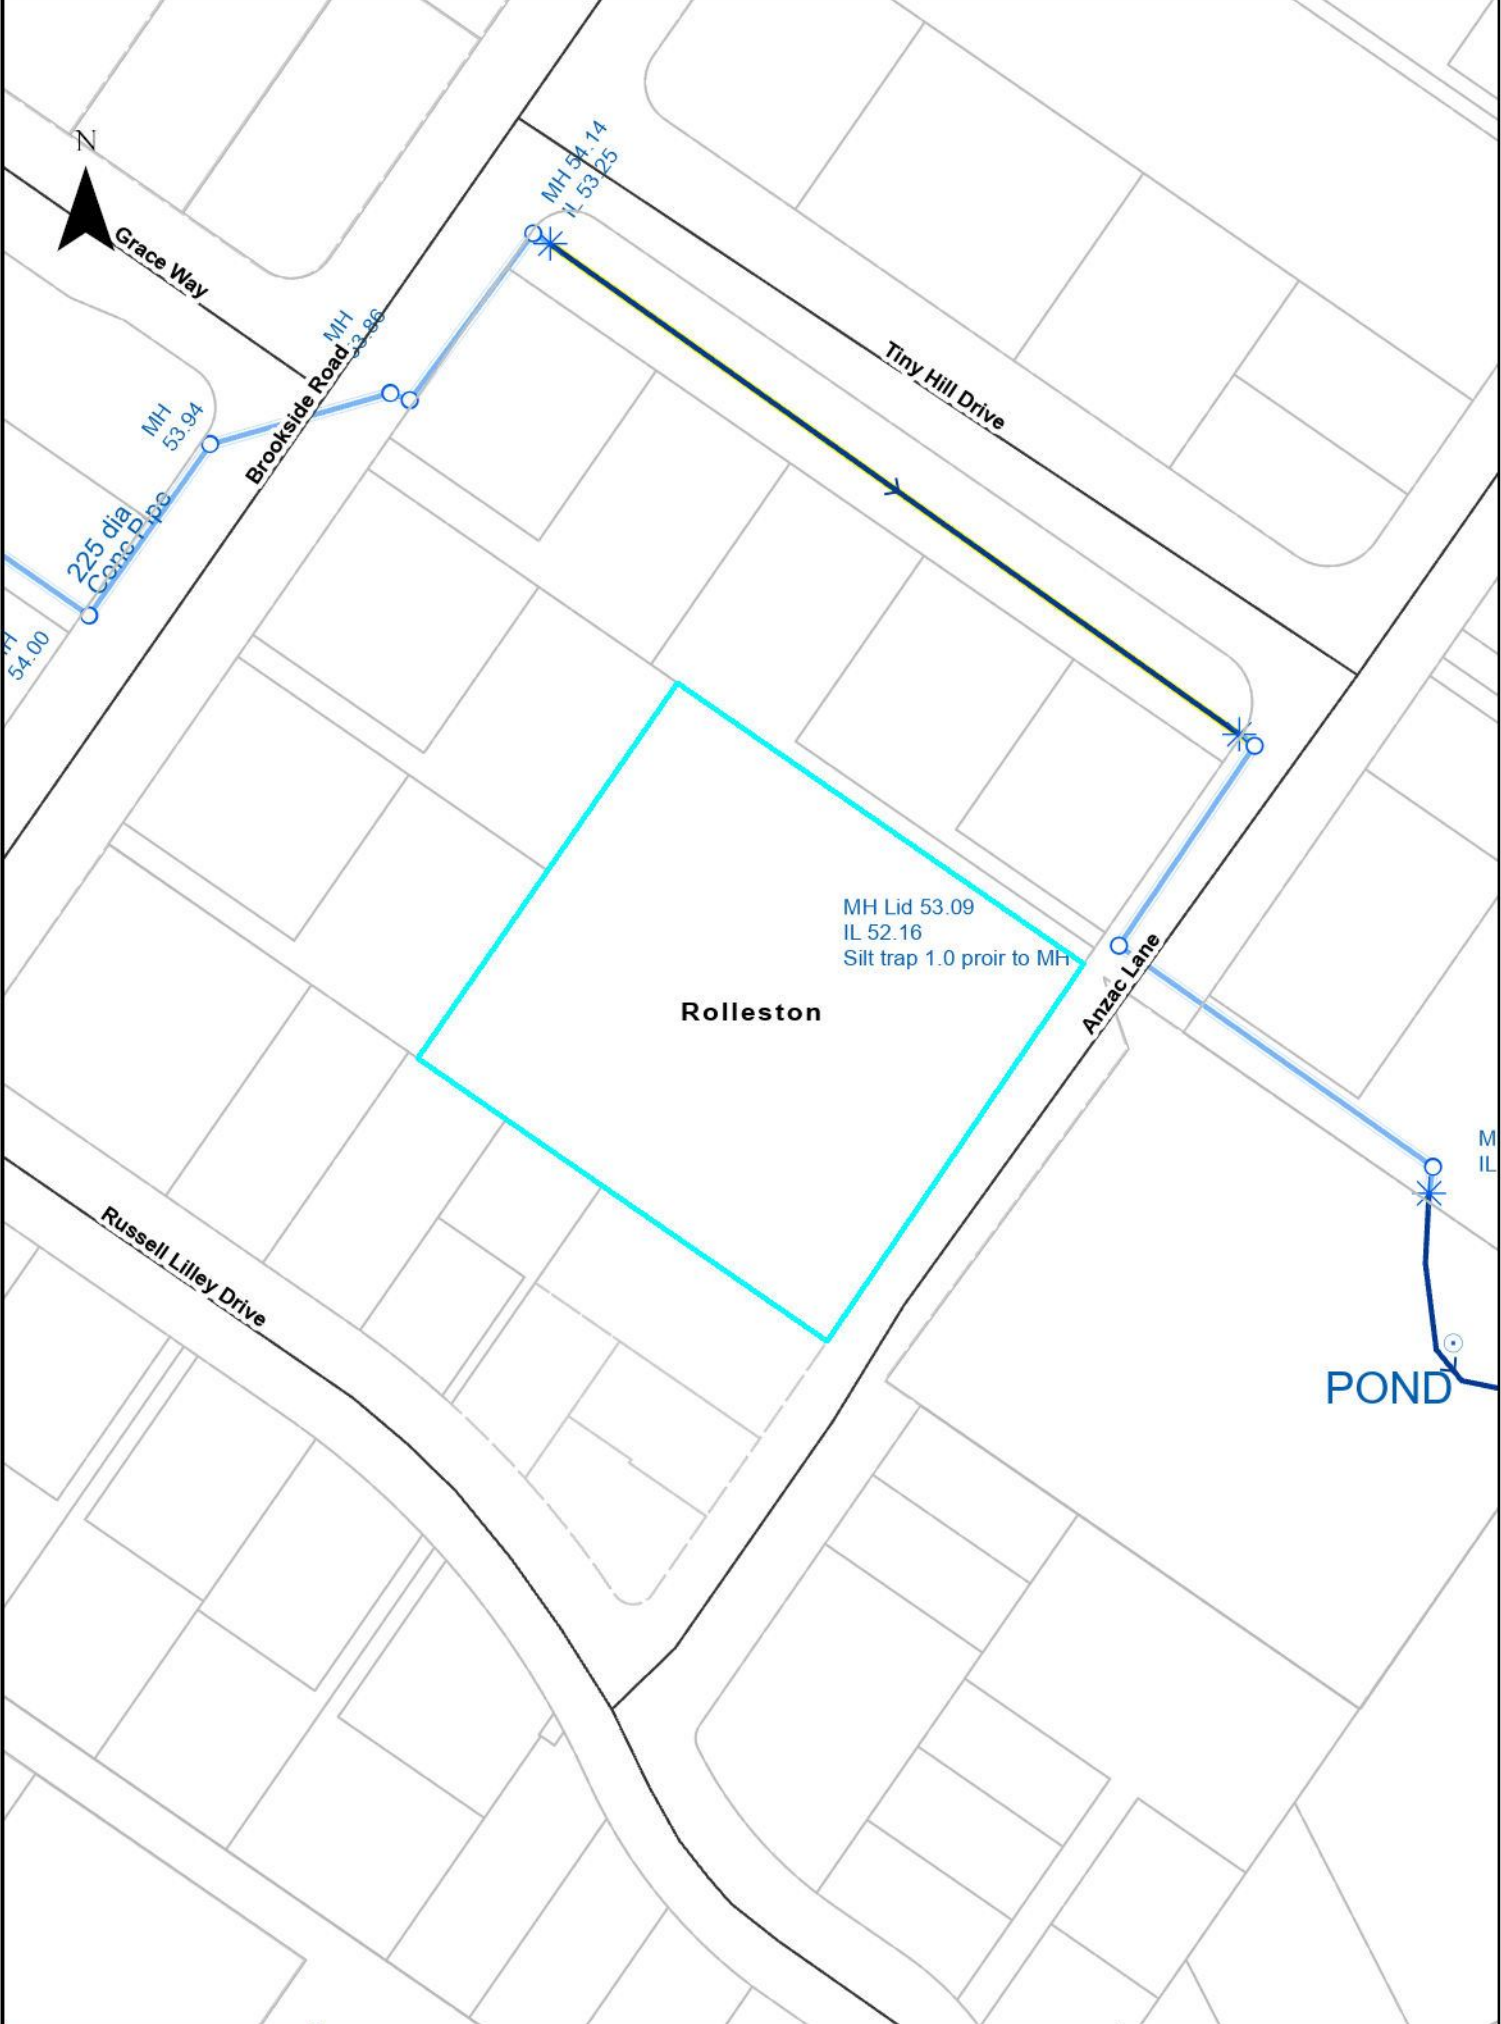

RESOURCE CONSENT INFORMATION

This document is one of three pages titled “Resource Consent Information” which should be read together.

- Because of the large number of resource consents only consents which fall within the red buffer as identified on the map have been included with this report.
- If further information is required please contact the Council’s Planning Department – Phone Direct 03 3472 868.
- Every effort is made by the Council to identify resource consent in proximity to the property subject to this LIM application. However, it is suggested that a site inspection be undertaken by prospective purchasers to identify any land uses of interest. These may include uses which have existing use rights or other uses which are permitted under the Council’s District Plan.



Resource Consent Status Codes:

GHP	Granted by Hearing
GEC	Granted by Environment Court
GDEL	Granted by Delegation
GCOM	Granted by Commissioner
DCOM	Declined by Commissioner
DHP	Declined by Hearing
WD	Withdrawn application
AP	Approved
DC	Declined
Blank	No decision issued
DN	Decision Notified

ADN	Appeal Decision Notified
AE	Appeal expiry
AEC	Appeal Heard by Environment
AN	Abatement Notice
AR	Appeal received
ARI	Application returned incomplete
AWD	Appeal withdrawn
CC	Cancelled
CCI	Certificate Compliance Issued
D37	Deferred under s.37
D37E	s.37 deferral ends
D91	Deferred under s.91
D91E	s.91 deferral ends
ECDN	Environment Court Decision notified
FI	Further Information
FICR	Further Information request - no clock restart
FR	Formally received
HD	Hearing Date
HH	Hearing held
INV	Invoiced
IR	Information received
LAPS	Lapsed
LD	Lodged
LN	Limited Notified
LS	Lapsed
ODN	Objection decision notified
OH	On Hold
OR	Objection received

PA	Pre- application
PN	Publically notified
PS	Process suspended
RAD	Recommendation adopted by Council
RRA	Recommendation to required authority
S223	Section 223
S224	Section 224
SC	submissions closed
WAR	Written Approval Requested
WARE	Written Approvals Received

2405549505

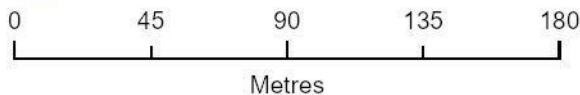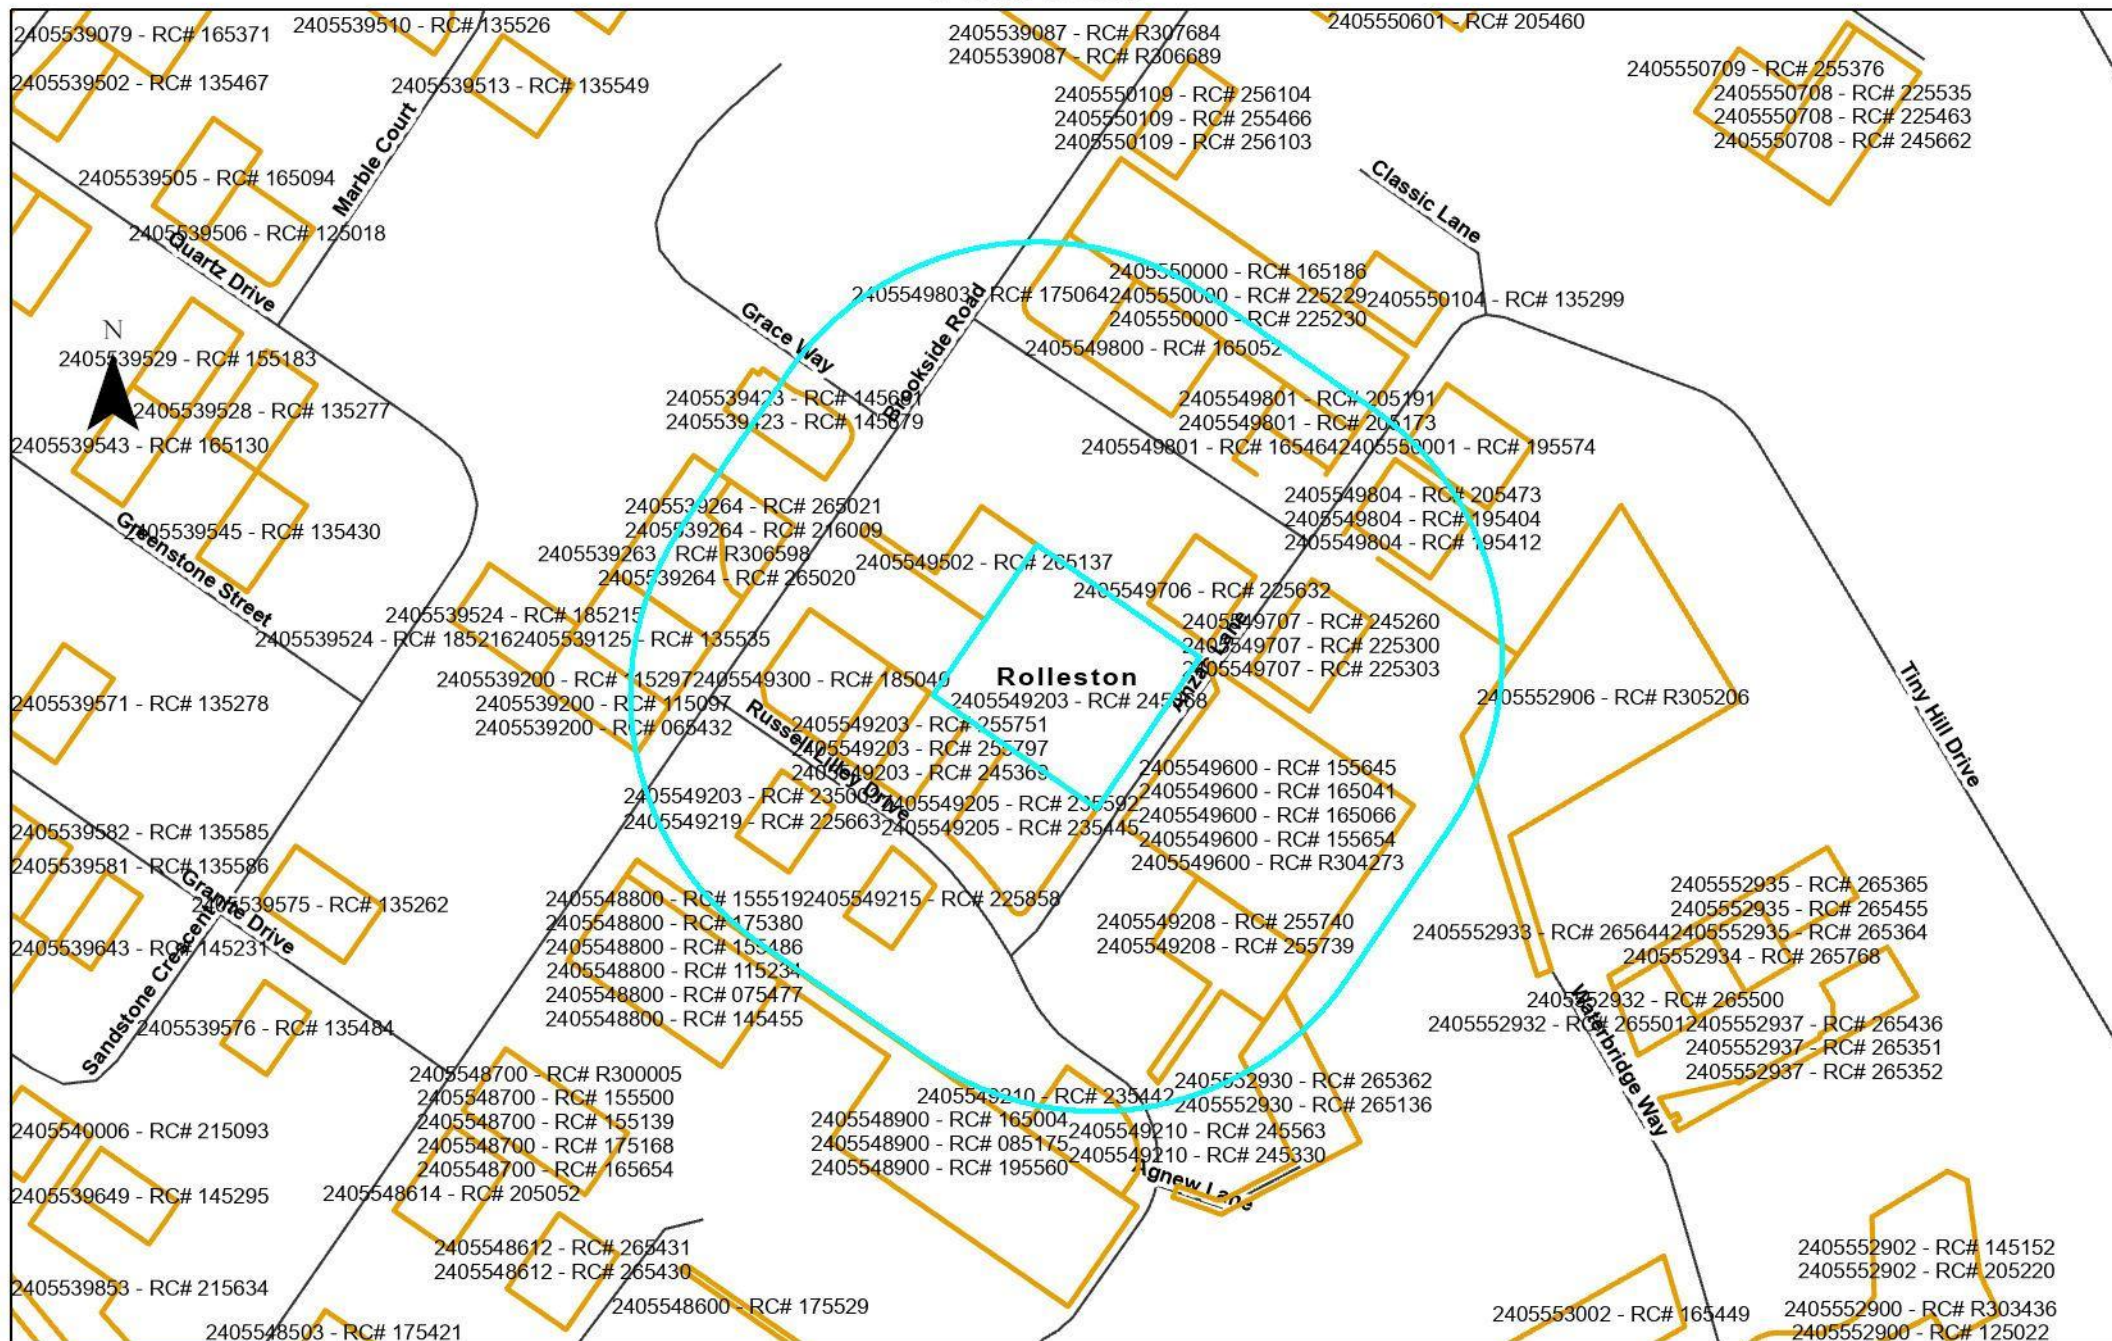

Date: 10/09/2026
 Cadastral Information derived from Land Information
 New Zealand's Digital Cadastral Database (DCDB)
 CROWN COPYRIGHT RESERVED
 Approved for internal reproduction by Selwyn District Council
 Digital Licence No. 133562-01
 Data Projection: NZGD2000 - New Zealand Transverse

Assessment_ID	RC Number	Proposal	Decision Date
2405549202	235039	To erect two dwellings not complying with the maximum site coverage and building setback.	
2405549203	235003	- To erect two dwellings/garages exceeding site coverage - MDRS - establish a dwelling (Unit 1) with non-compliant outlook space	
2405549203	245368	To create two residential allotments.	2025-03-12
2405549203	245369	to establish two residential units within the Medium Density Residential Zone, with a non-compliant access.	2025-03-12
2405549203	255751	Change of Conditions to change condition 1 of RC245368 in relation to the approved plans	
2405549203	255752	Change of Conditions to change condition 1 of RC245369 in relation to approved plans	
2405549203	255796	To change condition 1 of RC245368 to provide for a revision to the approved plans.	2025-10-08
2405549203	255797	Change of Conditions to change condition 29 of RC245369 to provide for a revision to the approved plans.	2025-10-08
2405549205	235445	To construct five residential units.	2024-05-30
2405549205	235592	To undertake a subdivision to create 5 residential lots	2024-05-27
2405549208	255739	To subdivide land into three residential allotments	2025-10-23
2405549208	255740	To erect a residential unit exceeding building coverage.	

2405549210	235442	To establish three residential units with unit 1 not complying with the glazing requirement. To establish three vehicle crossings on one site not meeting the minimum sight distance required.	2024-05-02
2405549210	245330	To undertake a subdivision to create 3 residential lots	2024-08-26
2405549210	245563	Land Use consent is sought for building setbacks non-compliances with an internal boundary for proposed lots 2 and 3 in association with subdivision consent RC245330	2024-08-26
2405549215	225858	To establish a vehicle crossing with a non-compliant separation distance from a shared accessway.	2022-12-08
2405549219	225663	To install a vehicle crossing in a non-complying position from a shared access	2022-10-20
2405549300	185040	To remediate a contaminated residential site. NES	2018-03-12
2405549502	265137	To undertake a three-lot residential subdivision.	2026-03-30
2405549600	155645	Subdivision by way of boundary adjustment. See L/U 165041.	2015-12-01
2405549600	155654	To construct two vehicle crossings on one lot. See S/D 155645.	
2405549600	165041	To retain two existing vehicle crossings. See S/D 155645. See RC165066.	2016-02-12
2405549600	165066	Variation to condition 6 of RC155645 See RC165041.	2016-02-12
2405549600	R304273	TO ERECT & OPERATE A HAIR SALON AS A HOME BASED OCCUPATION	2000-05-30
2405549706	225632	MDRS: To erect a dwelling with MDRS non-compliances being reduced outlook space and windows to street ratio	2022-09-22
2405549707	225300	To construct a fence of non-complying height	2022-05-18

2405549707	225303	To construct a vehicle crossing in a non-complying position in relation to another crossing	2022-05-17
2405549707	245260	To change condition 1 of RC225300	2024-06-11
2405549800	165052	Variation to change conditions 2, 9, 10, 12, 18, 48, 49, 59, 60, 66 and 67 of RC135470 (as varied by 155170)	2016-03-07
2405549801	165464	To erect 2 dwellings on a Living 1 site with non-complying vehicle crossing setback.	2016-09-21
2405549801	205173	To undertake a subdivision to create 2 residential lots.	2020-05-08
2405549801	205191	To erect two dwellings with attached garages with non-complying internal boundary setbacks and recession planes.	2020-05-08
2405549803	175064	To construct a vehicle crossing within the required setback from an intersection	2017-02-24
2405549804	195404	To undertake a two lot residential subdivision. L/U 195412	2019-08-27
2405549804	195412	To construct a non-complying vehicle crossing. S/D 195404	2019-08-27
2405549804	205473	VARIATION - To change condition 2 of resource consent RC195404	2020-09-03
2405550000	165186	To cancel the amalgamation condition and existing consent notice registered on CFR691973	2016-05-10
2405550000	225229	To undertake a subdivision to create 3 residential lots (L/U 225230)	2022-05-26
2405550000	225230	To retain an existing detached garage with a non-complying internal setback	2022-05-26
2405550001	195574	To subdivide the subject site into a two freehold residential titles.	2019-11-27
2405552906	R305206	TO ERECT A SHED IN NON COMPLYING POSITION	2001-11-12

2405552930	265136	To construct a non-complying accessway not complying with standard TRAN-REQ7 presenting a reduced legal width of 4m	
2405552930	265362	Land Use Consent to construct an accessway not complying with legal width, consent to breach the total volume of earthworks and consent to breach the minimum landscape requirements	2026-06-15
2405539125	135535	Fast Track. Erect a dwelling and attached garage with non complying setback siting	2013-10-15
2405539200	065432	SUBDIVIDE TO CREATE 9 RESIDENTIAL LOTS ALSO SEE 115097 & 115297	2010-05-17
2405539200	115097	TO ERECT UP TO NINE DWELLINGS ON 1.11 HA SITE ZONED LIB PRIOR TO THE ISSUE OF S.224 FOR SUBDIVISION 065432	2011-05-13
2405539200	115297	SUBDIVISION OF FOUR RESIDENTIAL LOTS TO CREATE EIGHT LOTS FROM 750 TO 952 SQ METRES IN SIZE FROM ORIGINAL S/D 065432	2011-12-12
2405539263	R306598	TO RETAIN EXISTING DWELLING ON REDUCED AREA & ERECT A DWELLING ON EACH NEW LOT CREATED	2004-08-31
2405539264	216009	To construct a vehicle crossing in a non-complying position in relation to a ROW and non-complying fencing (S/D RC216004)	2022-03-16
2405539264	265020	Subdivision (s11) - To undertake a subdivision to create 2 residential lots around consented buildings	2026-02-02
2405539264	265021	To erect 2 residential units not complying with the minimum outlook space	2026-02-02
2405539423	145679	To erect two dwellings on one site prior to subdivision and to construct a non-compliant vehicle crossing. See also s/d 145681	2015-01-27
2405539423	145681	To undertake a subdivision to create two new allotments. See also L/U 145679.	2015-01-27

Interim Code Compliance Certificate**R417104****Section 43(3), Building Act 1991****Application**G D & M J CRAIG
BROOKSIDE RD
R.D. 5
ROLLESTON

Issue date 29/10/99


Project

Description	ALTERATIONS, REPAIRS or EXTENSIONS BEING STAGE 1 OF AN INTENDED 1 STAGES DWELLING ADDITION [PORCH]
Intended Life	SPECIFIED AS 50 YEARS
Intended Use	DWELLING ADDITION [PORCH]
Estimated Value	\$2,000
Location	BROOKSIDE RD, ROLLESTON
Legal Description	LOT 2 DP 68752
Valuation No.	2405549600

The costs of issuing this interim Code Compliance Certificate and any subsequent final inspection, where carried out, will be invoiced separately.

This is an interim code compliance certificate in respect of part only, as specified in the following particulars, of the building work under the above building consent.

Further building work is required to be completed as detailed in the most recent building inspection site sheet. When all works are completed the building owner is required to notify the Territorial Authority where a further final inspection may be required to ensure compliance. When all building works approved under the above building consent comply, a full Code Compliance Certificate will be issued.

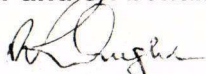Signed for and on behalf of the Council:**Name:****Date:** 4-11-99

Code Compliance Certificate



Section 95, Building Act 2004

The Building

Street address of building: 169 Brookside Road, Rolleston

Legal description of land where building is located: LOT 1 DP 68752

Building name: N/A

Location of building within site/block number: 169 Brookside Road, Rolleston

Level/unit number: N/A

Current, lawfully established, use: 2.0.2 Detached Dwelling

Number of Occupants: N/A

Year first constructed: 2015

The Owner

Name of owner: A A M & A Woodhouse

Contact person: A A M & A Woodhouse

Mailing address: 169 Brookside Road, Rolleston

Street address/registered office: N/A

Phone number: 033243125

Mobile: N/A

Facsimile number: N/A

Email address: admin@adrians.nz

First point of contact for communications with the council/building consent authority: Christie Moore

Building Work

Building consent number: BC151652

Issued by: Selwyn District Council

Code Compliance

The building consent authority named below is satisfied, on reasonable grounds, that -

- the building work complies with the building consent.

John Clarke

Building Control Officer

On behalf of: Selwyn District Council

Issue Date: 17 Sep 2015

Form 7**Code compliance certificate***Section 95, Building Act 2004***The building**

Street address of building: 169 Brookside Road , Rolleston
Legal description of land where building is located: LOT 1 DP 68752
Building name: N/A
Location of building within site/block number: 169 Brookside Road
Rolleston
Level/unit number: N/A
Current, lawfully established, use: 2.0 Housing:
2.0.2 Detached Dwelling
Year first constructed: 1970

The owner

Name of owner: A & A A M Woodhouse
Contact person: Anneke Woodhouse
Mailing address: 169 Brookside Road , Rolleston
Street address/registered office: N/A
Phone number: Landline: N/A Mobile: 0273494014
Daytime: Landline: N/A Mobile: 0273494014
After hours: Landline: N/A Mobile: 0273494014
Facsimile number: No information provided
Email address: doowa@slingshot.co.nz
Website: No information provided
First point of contact for communications with the council/building consent authority:

Building work

Building consent number: BC181662
Description: Domestic Dwelling Alterations
Issued by: Selwyn District Council

Code compliance

The building consent authority named below is satisfied, on reasonable grounds, that - the building work complies with the building consent.

Signature: Craig Connelly

Position: Building Control Officer

On behalf of: Selwyn District Council

Date: 04 September 2020

Form 7

Code compliance certificate

Section 95, Building Act 2004

The building

Street address of building: 169 Brookside Road, Rolleston
Legal description of land where building is located: LOT 1 DP 68752
Building name: N/A
Location of building within site/block number: 169 Brookside Road
Rolleston
Level/unit number: 0
Current, lawfully established, use: 2.0 Housing: 2.0.2 Detached Dwelling with 1 occupant
Year first constructed: 2022

The owner

Name of owner: A & AAM Woodhouse
Contact person: A & AAM Woodhouse
Mailing address: 10 Hartley Avenue, Strowan, Christchurch
Street address/registered office: N/A
Phone number: Landline: N/A Mobile: 0220259915
Daytime: Landline: N/A Mobile: 0220259915
After hours: Landline: N/A Mobile: 0220259915
Facsimile number: No information provided
Email address: doowa@slingshot.co.nz
Website: No information provided
First point of contact for communications with the council/building consent authority:

Building work

Building consent number: BC221824
Description: Installation of sewer connection

Amendment 1: Removal of manhole and change to 100mm pipe
Issued by: Selwyn District Council

Code compliance


The building consent authority named below is satisfied, on reasonable grounds, that - the building work complies with the building consent.

Signature: Matt Crone

Position: Building Surveyor Residential

On behalf of: Selwyn District Council

Date: 22 March 2023

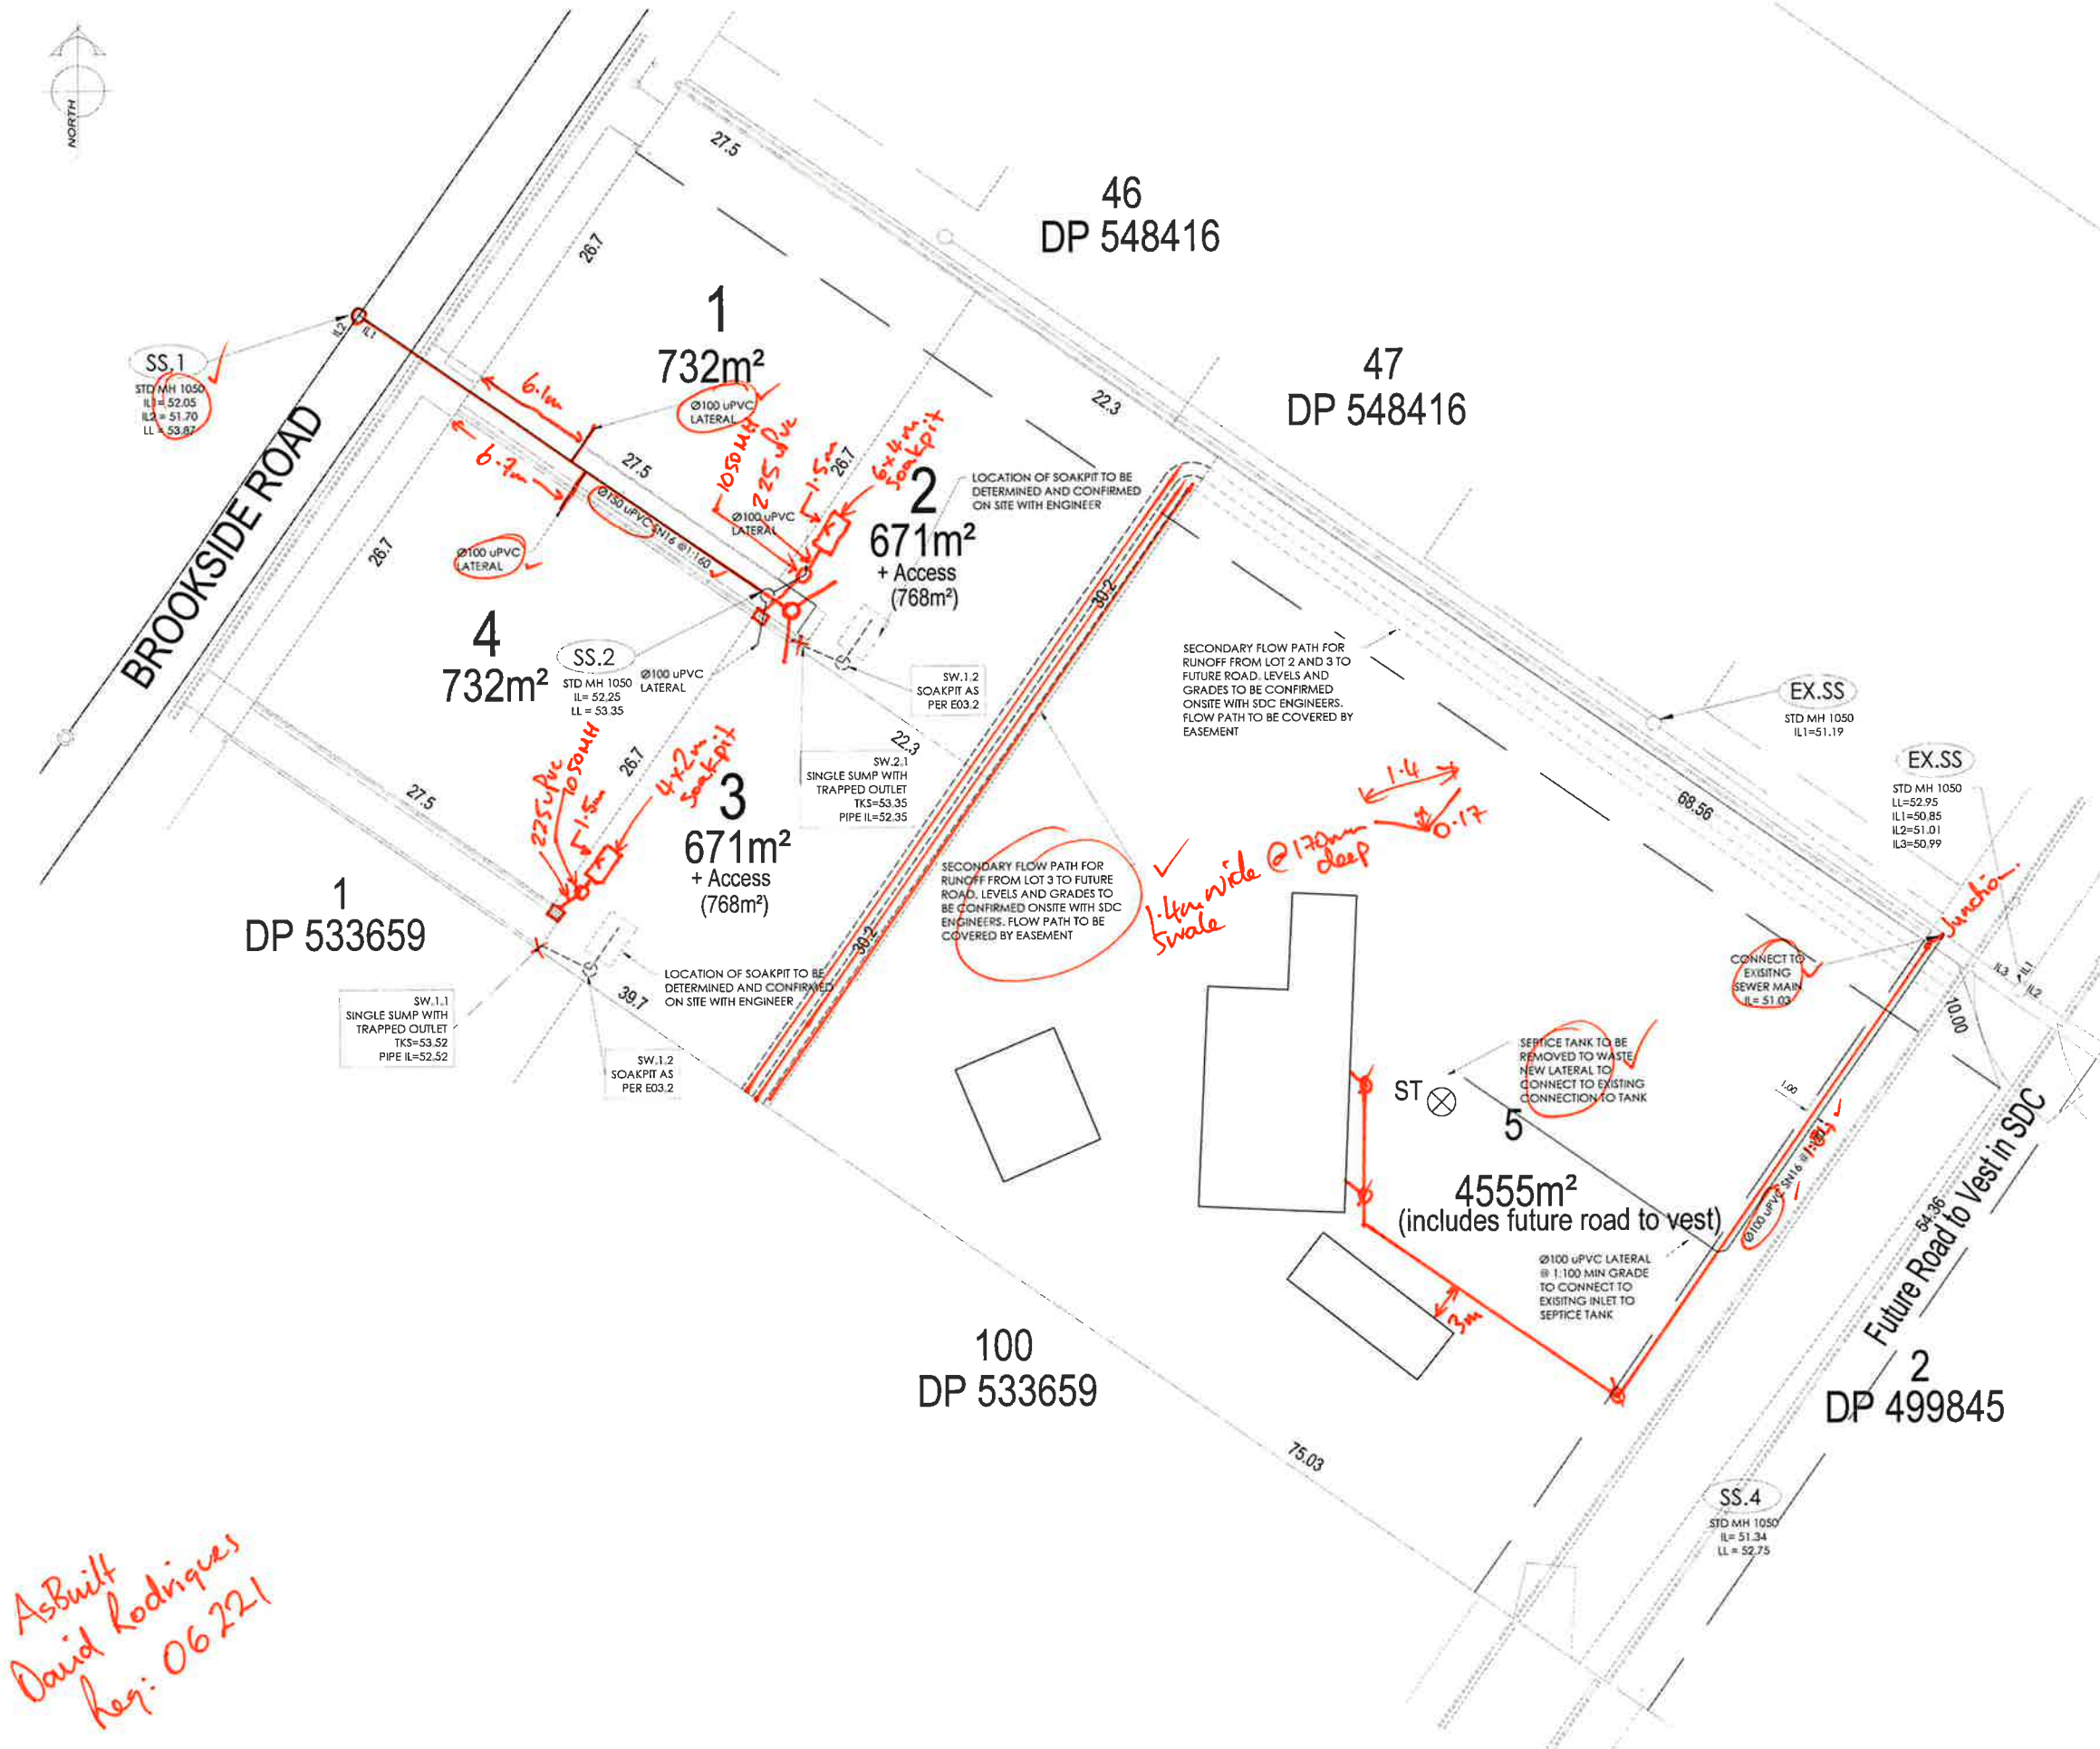

AsBuilt
David Rodrigues
Reg: 06221

AMENDMENTS:

AMENDMENT	DATE	DESCRIPTION
R1	29/08/22	NO CHANGE
R2	12/10/22	SEWER TO LOT 5 AMENDED

NOTES:

1) ALL WORKS IN ACCORDANCE WITH SDC CODE OF PRACTICE PARTS 1-11 STANDARDS, IF STANDARDS ARE UNSPECIFIED REFER TO CCC CSS PARTS 1-7.

2) ORIGIN OF LEVELS
8882 (UG 32)
RL=55.90BM
CAPPED IN BERM OF JONES ROAD

LEVELS IN TERMS LYTTELTON VERTICAL DATUM 1937 (MEAN SEA LEVEL).

3) EXISTING SERVICES HAVE BEEN DIGITISED FROM SERVICE AUTHORITY PLANS; COMPLETENESS AND ACCURACY ARE NOT GUARANTEED. ALL SERVICES TO BE FULLY SEARCHED & PIOTED PRIOR TO TRENCHING.

4) ELECTRICITY & TELECOM SERVICES NOT SHOWN. REFER TO ELECTRICAL / TELECOM STREETLIGHT RETICULATION PLANS FOR RELEVANT DETAILS.

5) ALL UPVC PIPES (WHETHER SEWER OR STORMWATER) SHALL CONFORM TO AS NZS 1260:1999 AND SHALL HAVE THE FOLLOWING STIFFNESS NUMBERS AS SET OUT IN THE STANDARD: DN 100 TO 175...SN16, DN225 AND LARGER ... SN8.

6) MINIMUM SIZE OF SEWER MAINS IN RESIDENTIAL IS 150mm.

7) ALL SEWER LATERALS TO BE 100mm UPVC IN RESIDENTIAL AND 150mm IN COMMERCIAL. LATERALS TO BE INSTALLED AT LEAST 1m INTO THE NET AREA OF THE LOT @ 1:60 UNLESS OTHERWISE STATED.

8) SEWER & STORMWATER PIPE LAYING TO SD344 WITH TYPE M HAUNCHING.

9) DRAWINGS TO BE DISTRIBUTED AND READ AS A COMPLETE SET. ANY DISCREPANCIES ARE TO BE BROUGHT TO THE ATTENTION OF THE ENGINEER FOR CLARIFICATION.

10) ALL SW PIPES TO BE MINIMUM 225mm UPVC SN8.

11) ALL MANHOLES GREATER THAN 1.5m FROM SEAL TO TOP OF BENCHING TO INCLUDE SDC SPECIFIED MANHOLE LADDERS.

12) SOAKPIT SIZES INDICATIVE ONLY. SIZES TO BE CONFIRMED BY THE ENGINEER PRIOR TO CONSTRUCTION.

13) REFER TO SHEET E01.0 FOR SITE BENCHMARKS.

LEGEND:

EXISTING SERVICES	PROPOSED SERVICES
SANITARY SEWER STD. MH	SANITARY SEWER STD. MH
SANITARY SEWER VENTED MH	SANITARY SEWER VENTED MH
STORMWATER MH	STORMWATER MH
KERB	KERB

DESIGNED BY: ADAM LLL
CHECKED BY:

LOC

CONSTRUCTION

JOB TITLE:
169 Brookside Road
Rolleston

SHEET TITLE:
Sewer & Stormwater Plan
RC215940 and RC225012

DRAWING STATUS:
For Engineering Approval

SCALE: 1:500@A1
1:1000@A3
DATE: October 2022
DRAWN: JF
REVISION:
SHEET No:
DRAWING No:

LOC 169 E04.0 R2



IMPORTANT INFORMATION TO ALL NEW HOME/LAND OWNERS

STREET TREES AND IRRIGATION

The Selwyn District Council would like to make all new home/land owners and their contractors aware of the process of gaining approval to relocate/remove street trees, or alter Council irrigations systems.

In some areas of the Selwyn District, various types of linked dripper irrigation systems are installed to water establishing street trees. In some cases, the system has not been installed very deep in the ground. It is particularly important that any contractors who are going to be excavating within road berms are aware of this and excavate carefully to locate irrigation lines or drippers, or seek assistance from Council as to their presence/location before excavating. Similarly, care should be taken when excavating near street trees to avoid damage to tree roots.

The developer has put a lot of effort into enhancing the streetscape and providing an attractive environment within your subdivision. It is accepted that in some cases when a new home is built, a planted street tree and associated irrigation system may need to be shifted or removed to facilitate vehicle access to the site. Upon formal request, Council will consider giving approval for such changes to the initial planting plan or irrigation system on a case by case basis, after exploring all alternative options available.

Where it has been qualified that trees can be removed or relocated and/or an irrigation system needs to be shifted, then these works are to be organised by Council and/or the Developer and carried out by one of their approved contractors. All costs associated with these works are to be borne by the requesting land owner.

Please be aware, that in some situations, street trees can be removed and landscaping in a subdivision might still be under the management of the developer. In such cases, Council should still be contacted in the first instance, who will forward the request onto the developer for a response.

The following procedure is to be followed by a land owner who is wanting to request removal or relocation of a street tree and/or associated irrigation systems, in order to facilitate vehicle access to their property.

Requests for the removal or shifting of a tree must be made in writing to the Council Reserves Department stating:

- Street address of the property and the lot number;
- Name of the contact person;
- Contact details;
- Reason for the tree to be removed

On receipt of this formal request, Council staff will assess the following:

- Quality of the tree and whether or not the tree can successfully be moved;
- Whether an irrigation system is present and also needs shifting or decommissioning;
- Any conditions of sale by the developer;
- Any Resource Consent conditions;
- Streetscape theme and amenity value contribution of the tree.

If a tree is not able to be shifted and has to be removed, the landowner may also be required to pay for the cost to plant another tree of the same species and of similar size within the road berm as a replacement.

If an agent of the land owner makes the request to Council, then the agent is deemed to be the person responsible for the payment of all expenses relating to this procedure.

CARE FOR ESTABLISHING STREET TREES

Although the Developer and/or Council endeavours to water in newly planted street trees during their initial establishment years, the public is encouraged to assist with watering trees on your road berm. Establishing a tree in an urban environment faces many challenges so give your tree the best chance of reaching its full potential and value.

Council implements an annual programme of street tree inspections and maintenance throughout the district. Street tree maintenance is the responsibility of the Council, who employs a contractor to provide arboricultural services. It is critical that any other tree maintenance required is undertaken by our appointed contractor to ensure consistency in both quality and tree form.

Please contact us by lodging a Service request if your tree requires any tree maintenance.

Thank you for your assistance and co-operation

Reserves Maintenance Staff
Selwyn District Council

Be water wise



Reducing water use is important as Selwyn households tend to be high users of water. Residential properties connected to a Council supply used an average of 1,470 litres of water per day in 2012/13 and 1,386 litres per day in 2011/12. As a comparison, typical household use in New Zealand is around 675 litres per day.

Part of the reason why Selwyn households have higher water consumption is because properties tend to have large sections and over dry summers water use can increase

significantly. Additional bores can be added to increase the capacity of Council water supplies, but this is costly and unsustainable.

Over summer, demand for water is much higher than in winter, as people use more water to maintain their lawns. When demand for water is very high during dry summers, water restrictions can be introduced if necessary.

Demand is especially high at the peak times of 6–9am in the morning and 4–9pm in the evening, when people

use water for cooking, washing and dishwashers, and often water their lawns at the same time.

We are asking everyone to be careful about how they use water, especially in summer when there is more demand for water. Some areas like Rolleston and Darfield also pay for their water based on metered use so reducing your water consumption will mean you spend less on water bills.

How much water do you use?

This chart shows the amount of water typically used for different household activities. Once you know where your water is going, you can think about how you could reduce your water use. If your water is metered and billed this will help reduce how much you spend on water.

Kitchen—Activity	Water used	Buckets
Dishwashing by Hand	12 to 15 litres per wash	1–1½
Dishwasher	20 to 60 litres per wash	2–6
Drinking, Cooking, Cleaning	8 litres per person	¾–1
Bathroom—Activity	Water used	Buckets
Toilet	4.5 to 11 litres per flush	½–1
Bath	50 to 120 litres (half full)	5–12
Shower (8 minutes)	70 to 160 litres per 8 minutes	7–16
Handbasin	5 litres	½
Tap Running (Cleaning teeth, washing hands)	5 litres	½
Leaking Tap	200 litres	20
Laundry—Activity	Water used	Buckets
Washing Machine (Front loading)	23 litres per kg of dry clothing	4–5
Washing Machine (Top Loading)	31 litres per kg of dry clothing	5–6
Outside—Activity	Water used	Buckets
Hand Watering by Hose	600 to 900 litres per hour	60–90
Garden Sprinkler	Up to 1500 litres per hour	150
Car Wash with Hose	100 to 300 litres	10–30
Filling Swimming Pool	20,000 to 50,000 litres	2,000–5,000
Leaking Pipe (1.5mm hole)	300 litres per day	30



Tips for managing your water use

You can help manage your water consumption wisely by following these tips:

Your garden and lawn

- Water your garden and lawn every few days rather than every day. Wetting the soil surface every day encourages roots to develop at the surface, making them more vulnerable to hot dry spells.
- Water your garden and lawn outside of peak water usage hours (avoid 6am–9am, and 4pm–9pm). Watering in the early morning (before 6am) or late evening (after 9pm) will minimise evaporation loss. Also avoid watering in a Nor' West wind as the water will quickly evaporate.
- Using a watering can or hand watering plants by hose often uses far less water than a sprinkler.
- Use a timer to avoid overwatering as it makes plants more susceptible to fungus diseases and will leach out soil nutrients.
- Use mulch or cover the soil with a layer of organic matter to keep the soil moist. Mulches help protect plant roots from drying effects of sun and wind and also reduce weed growth.

- Check if the soil needs watering by digging down with a trowel and having a look. This is a more accurate way to see if watering is needed than looking at the surface.
- Check you have the right head for your sprinkler. Sprinklers should apply water gently so that it seeps into the soil. Some sprinklers apply water faster than the soil can absorb.
- When planting choose drought resistant plants that don't require a lot of water.



Outdoors

- Wash your car with a bucket of water rather than a hose.
- Use a broom rather than hosing down paths and driveways.
- Inspect hoses and taps both indoors and outdoors to check for leaks which waste water.
- Collect rainwater for use watering gardens and lawns.
- If you have a swimming pool, keep it covered to stop the water evaporating.

Indoors

- Reduce your water consumption at the peak times of 6-9am and 4-9pm. Easy ways to do this include using your washing machine after 9pm at night, and putting your dishwasher on just before you go to bed.
- Take a short shower instead of a bath.
- Don't switch on the dishwasher or washing machine until you have a full load.
- Use a half flush when using the toilet.