

**HARRISVILLE CITY
ORDINANCE 508**

MIXED-USE AND IN-FILL DEVELOPMENT AMENDMENTS

AN ORDINANCE OF HARRISVILLE CITY, UTAH, AMENDING CHAPTER 11.11 RELATING TO MIXED-USE AND IN-FILL DEVELOPMENT ZONING AND REGULATIONS; MAKING TECHNICAL CHANGES; AMENDING THE GENERAL PLAN MIXED USE AND IN-FILL OVERLAY MAP; SEVERABILITY; AND PROVIDING AN EFFECTIVE DATE.

WHEREAS, Harrisville City (hereafter referred to as “City”) is a municipal corporation, duly organized and existing under the laws of the State of Utah;

WHEREAS, *Utah Code Annotated* § 10-8-84 and §10-8-60 authorizes the City to exercise certain police powers and nuisance abatement powers, including but not limited to providing for safety and preservation of health, promotion of prosperity, improve community well-being, peace and good order for the inhabitants of the City;

WHEREAS, the City desires to meet the challenges presented by growth and development by adopting provisions for mixed-use and in-fill development and updating the Mixed Use and In-fill Overlay Map;

WHEREAS, Title 10, Chapter 9a, of the *Utah Code Annotated*, 1953, as amended, enables the City to regulate land use and development;

WHEREAS, after publication of the required notice, the Planning Commission held its public hearing on March 11, 2020, to take public comment on this Ordinance, and subsequently gave its recommendation to approve this Ordinance;

WHEREAS, the City Council received the recommendation from the Planning Commission and held its public meeting on May 12, 2020 and now desires to act on this Ordinance;

NOW, THEREFORE, be it ordained by the City Council of Harrisville City as follows:

Section 1: Repealer. Any word other, sentence, paragraph, or phrase inconsistent with this Ordinance is hereby repealed and any reference thereto is hereby vacated.

Section 2: Amendment. Chapter 11.11 of the *Harrisville Municipal Code* is hereby adopted to read as provided herein. The Harrisville City General Plan Mixed Use and In-

fill Overlay Map is amended as set forth in Exhibit “A” hereby adopted and incorporated herein by this reference.

Chapter 11.11
Mixed-use and In-fill Development Regulations

Sections:

- 11.11.010 Enabling Act and Purpose.**
- 11.11.020 Findings.**
- 11.11.030 Sub-zoning.**
- 11.11.040 Process.**
- 11.11.050 Application.**
- 11.11.060 Development Agreement.**
- 11.11.070 Administration of Sub-zone.**

11.11.010 Enabling Act and Purpose.

This Chapter shall be known as “Mixed-use and In-fill Development Regulations” for the purpose of enabling the City to manage and regulate the development of large parcels and in-fill properties as identified by the City.

11.11.020 Findings and Intent.

The City Council finds that standard zoning practices such as single-purpose base zones, planned unit developments or other types of normal zoning classifications are inadequate to address the development of larger parcels of property in the City to ensure that these developments are well-planned, sensitive to the needs of the City and, also, successful in recognizing the rights of property owners to develop their land. This Chapter is intended to address challenges presented by infill, configuration, phasing over the course of several years, and other challenges presented by development. The City has researched various practices to deal with such master planned projects. Based on that research the City Council determines that for certain projects it is appropriate to create zoning and other land use requirements on a property-by-property basis with the development of the property carefully agreed to by the City and the property owner and those agreed-upon regulations being enforced and assured by the terms of a development agreement. The purpose of this Chapter is to create enabling provisions for adopting such specialized zones and applying them to particular properties.

11.11.030 Sub-zoning.

Eligible parcels under this Chapter maybe zoned as a sub-zone as follows:

1. Mixed-use Large Project (MU-LP) Sub-zone. This Sub-zone is designed for a “Large Project Master Planned Community” as provided in this Chapter.
 - a. Eligibility Requirement. The MU-LP Sub-zone only applies to development projects over one hundred (100) contiguous acres in size.

- b. Plan Map. A proposed plan map showing the area of the project, proposed lots, roadways, trails and proposed uses blended to adjoining areas, including adequate landscaping and open space is required as part of the application.
 - c. Master Development Agreement Plan. A proposed Master Development Agreement Plan must be prepared and submitted with the application. The Plan shall include a proposed map with detailed phasing plans, trails map, transportation plans and studies, sensitive lands map, geotechnical and wetland reports, conservation plan, proposed land uses, proposed site standards, architectural renderings of commercial and residential buildings, landscaping designs, homeowners association, covenants (CC&Rs), historical resources and preservation, maintenance plans, and any other documents associated with the Plan.
 - d. Fee. A fee equal to the costs incurred by the City for the processing the application shall be paid by the applicant. This fee is related to this Chapter only and does not include other fees imposed by the City during the totality of the development process.
2. Mixed-use Commercial (MU-C) Sub-zone. (Reserved).
3. Mixed-use Residential (MU-R) Sub-zone. This Sub-zone is designed for “Residential In-fill Planned Community” as designated in the City’s General Plan.
- a. Eligibility Requirement. The MU-R Sub-zone only applies to development in areas designed for mixed-use or in-fill in the General Plan, and the proposed project shall include residential amenities that foster community, including but not limited to: clubhouse, recreation, pathways, personal services, café, and similar amenities as set forth in the Development Agreement.
 - b. Plan Map. A proposed plan map showing the area of the project, proposed lots, roadways, and proposed residential uses blended to adjoining areas, including adequate landscaping and open space, is required as part of the application.
 - c. Master Development Agreement Plan. A proposed Master Development Agreement Plan must be prepared and submitted with the application. The Plan shall include a proposed map with detailed phasing plans, trails map, transportation plans and studies, sensitive lands map, geotechnical and wetlands reports, conservation plan, proposed land uses, proposed site standards, architectural renderings of commercial and residential buildings, landscaping designs, homeowners association, covenants (CC&Rs), historical resources and preservation, maintenance plans, and any other documents associated with the Plan.
 - d. Fee. A fee equal to the costs incurred by the City for the processing the application shall be paid by the applicant. This fee is related to this Chapter only and does not include other fees imposed by the City during the totality of the development process.

11.11.040 Process.

The property owner(s) initiate the process under this Chapter by filing a written application with the City Recorder to create one of the Sub-zones provided in this Chapter. The Planning Commission shall consider the application for possible recommendation to the City Council in the same manner as any other zoning map amendment at the time of the application. The City Council, acting in its legislative capacity, shall determine whether to create the Sub-zone, the map to be attached to the property, and approve the required Development Agreement. The application for a Sub-zone creates no rights in the property owner until any such Sub-zone and the Development Agreement are approved by the City Council and recorded against the property.

11.11.50 Application.

Any application for a Sub-zone shall include the following and such other materials as the City may require:

1. The proposed Sub-zone;
2. Complete plan map of the property proposed for the Sub-zone as provided in this Chapter and including topographical information at 2' contours or more detailed;
3. The proposed Sub-zone Ordinance specifying the permitted, conditional, and accessory uses as more fully detailed in the required Development ~~Agreement~~ Plan.
4. ~~A proposed Development Agreement.~~

11.11.060 Development Agreement.

1. Contents. ~~The proposed A~~ Development Agreement, provided by the City, shall include the items specified in this Section.
2. Legislative Action. The City Council, in its legislative discretion, shall exercise its general policy determination functions in considering and may make any modifications to the proposed Development Agreement that it deems appropriate before approving the Development Agreement and applying it to the property as a part of the creation and mapping of the Sub-zone.
3. Required Elements. The Development Agreement shall include:
 - a. A master development plan for the entire property of the project showing:
 - i. The general areas of each intended use and the approximate intensity of each such use such as the approximate number of each type of residential or support use.
 - ii. The general areas of each intended use and the approximate intensity of each use such as the approximate number of each type of commercial, office, or retail use;
 - iii. The approximate location of infrastructure such as roads, parking, storm water facilities, flood control, utilities, and other infrastructure.
 - iv. The general location size and type of support uses, open space, recreational amenities, pathways or trails, and related amenities.
 - v. Designation of any present or proposed FEMA floodplain and wetland area.

- b. Proposed development standards for the various types of residential, commercial, retail office, or other uses proposed including parking areas, dimensions and setbacks.
- c. Proposed design standards addressing building height, massing and orientation, open space, natural resource protection, architectural design and materials, landscaping and buffering standards, parking, and signage.
- d. Proposed plan for maintenance of the project including appropriate costs for the same to be incurred by an owner's association, that accounts for implementation costs and long-term maintenance projections.
- e. Proposed plan for implementing, administering, enforcing the proposed project.
- f. A hold harmless provision ensuring that the City, and other public entities servicing the project, cannot be held liable for any damages arising out of the Development Agreement.
- g. Any other items that the City Engineer or City Attorney deems appropriate.


11.11.070 Administration of Sub-Zone.

It is the intent of the City that after the policy considerations by the City Council in adopting the proposed Sub-zone, applying that Sub-zone to the property, and entering into the Development Agreement that any implementation of the Sub-zone or Development Agreement is administrative in nature and not a legislative function. However, modification or amendment of the Development Agreement is a legislative function that requires approval of the City Council.

Section 3: Severability. If a court of competent jurisdiction determines that any part of this ordinance is unconstitutional or invalid, then such portion of the ordinance, or specific application of the ordinance, shall be severed from the remainder, which shall continue in full force and effect.

Section 4: Effective date. This Ordinance shall be effective immediately upon posting after final passage, approval, and posting.

PASSED AND ADOPTED by the City Council on this 12th day of May 20 20.



 MICHELLE TAIT, Mayor
 Harrisville City

ATTEST:



 JENNIE KNIGHT, City Recorder


RECORDED this 13th day of May, 2020.

PUBLISHED OR POSTED this 14th day of May, 2020.

CERTIFICATE OF PASSAGE AND PUBLICATION OR POSTING

According to the provision of U.C.A. §10-3-713, 1953 as amended, I, the municipal recorder of Harrisville City, hereby certify that foregoing ordinance was duly passed and published, or posted at 1) City Hall 2) 2150 North and 3) Harrisville Cabin on the above referenced dates.

Jennie Knight DATE: 5/14/2020
City Recorder

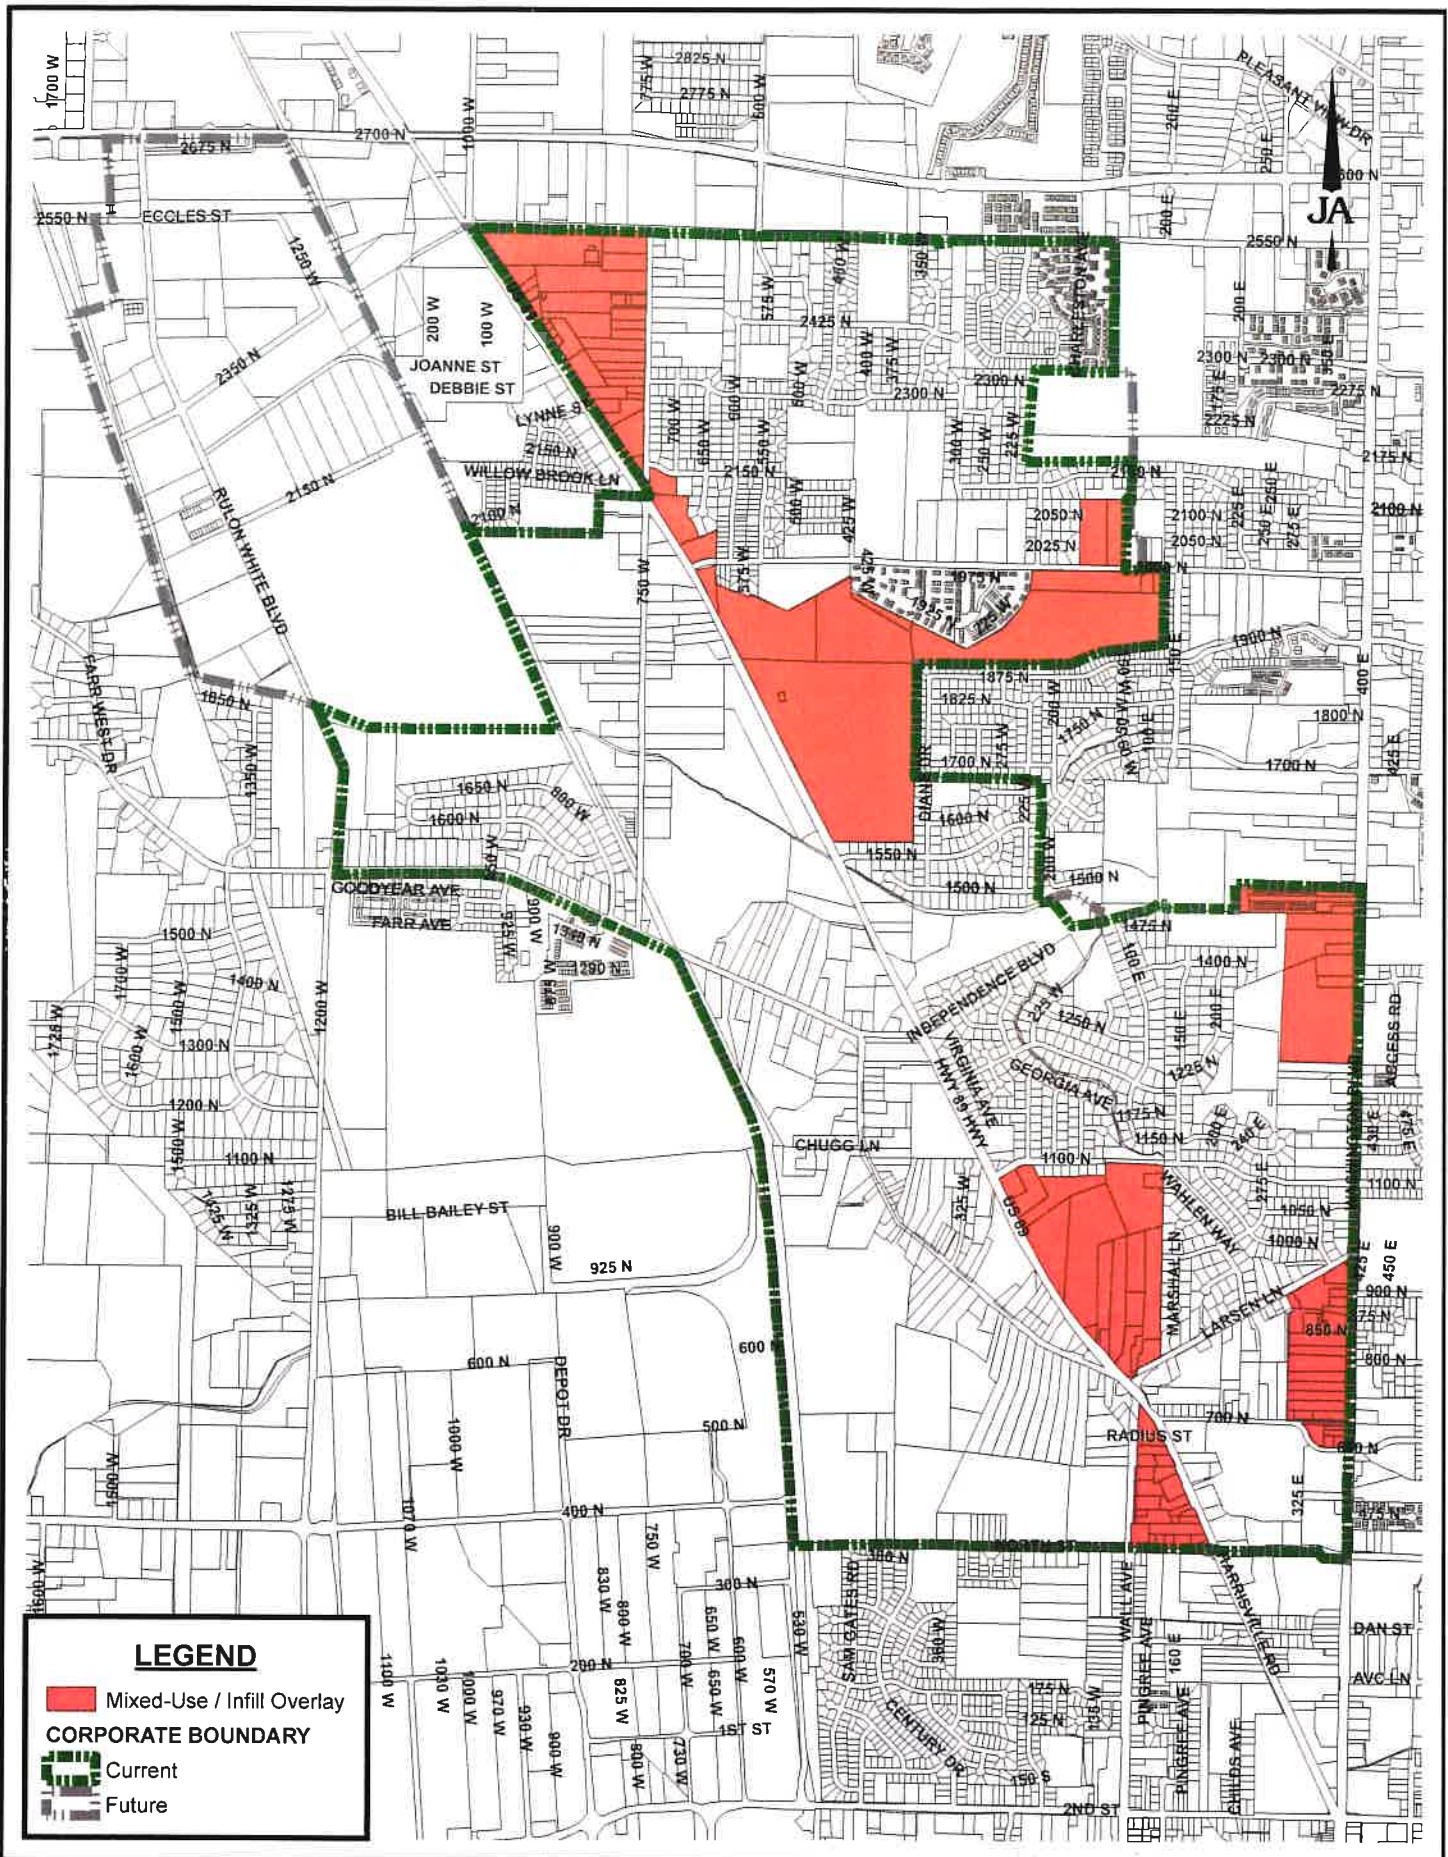

J&A JONES & ASSOCIATES
CONSULTING ENGINEERS
 6080 Fashion Point Dr, South Ogden, UT 84403
 (801) 476-9767

SCALE:
 1 in = 2,000 ft

DATE:
 03/10/2020

HARRISVILLE CITY CORPORATION
GENERAL PLAN MAP
MIXED-USE / INFILL OVERLAY MAP

SHEET:
1
 OF 1 SHEETS
 0