


KIAWAH MUNICIPAL COMPLEX

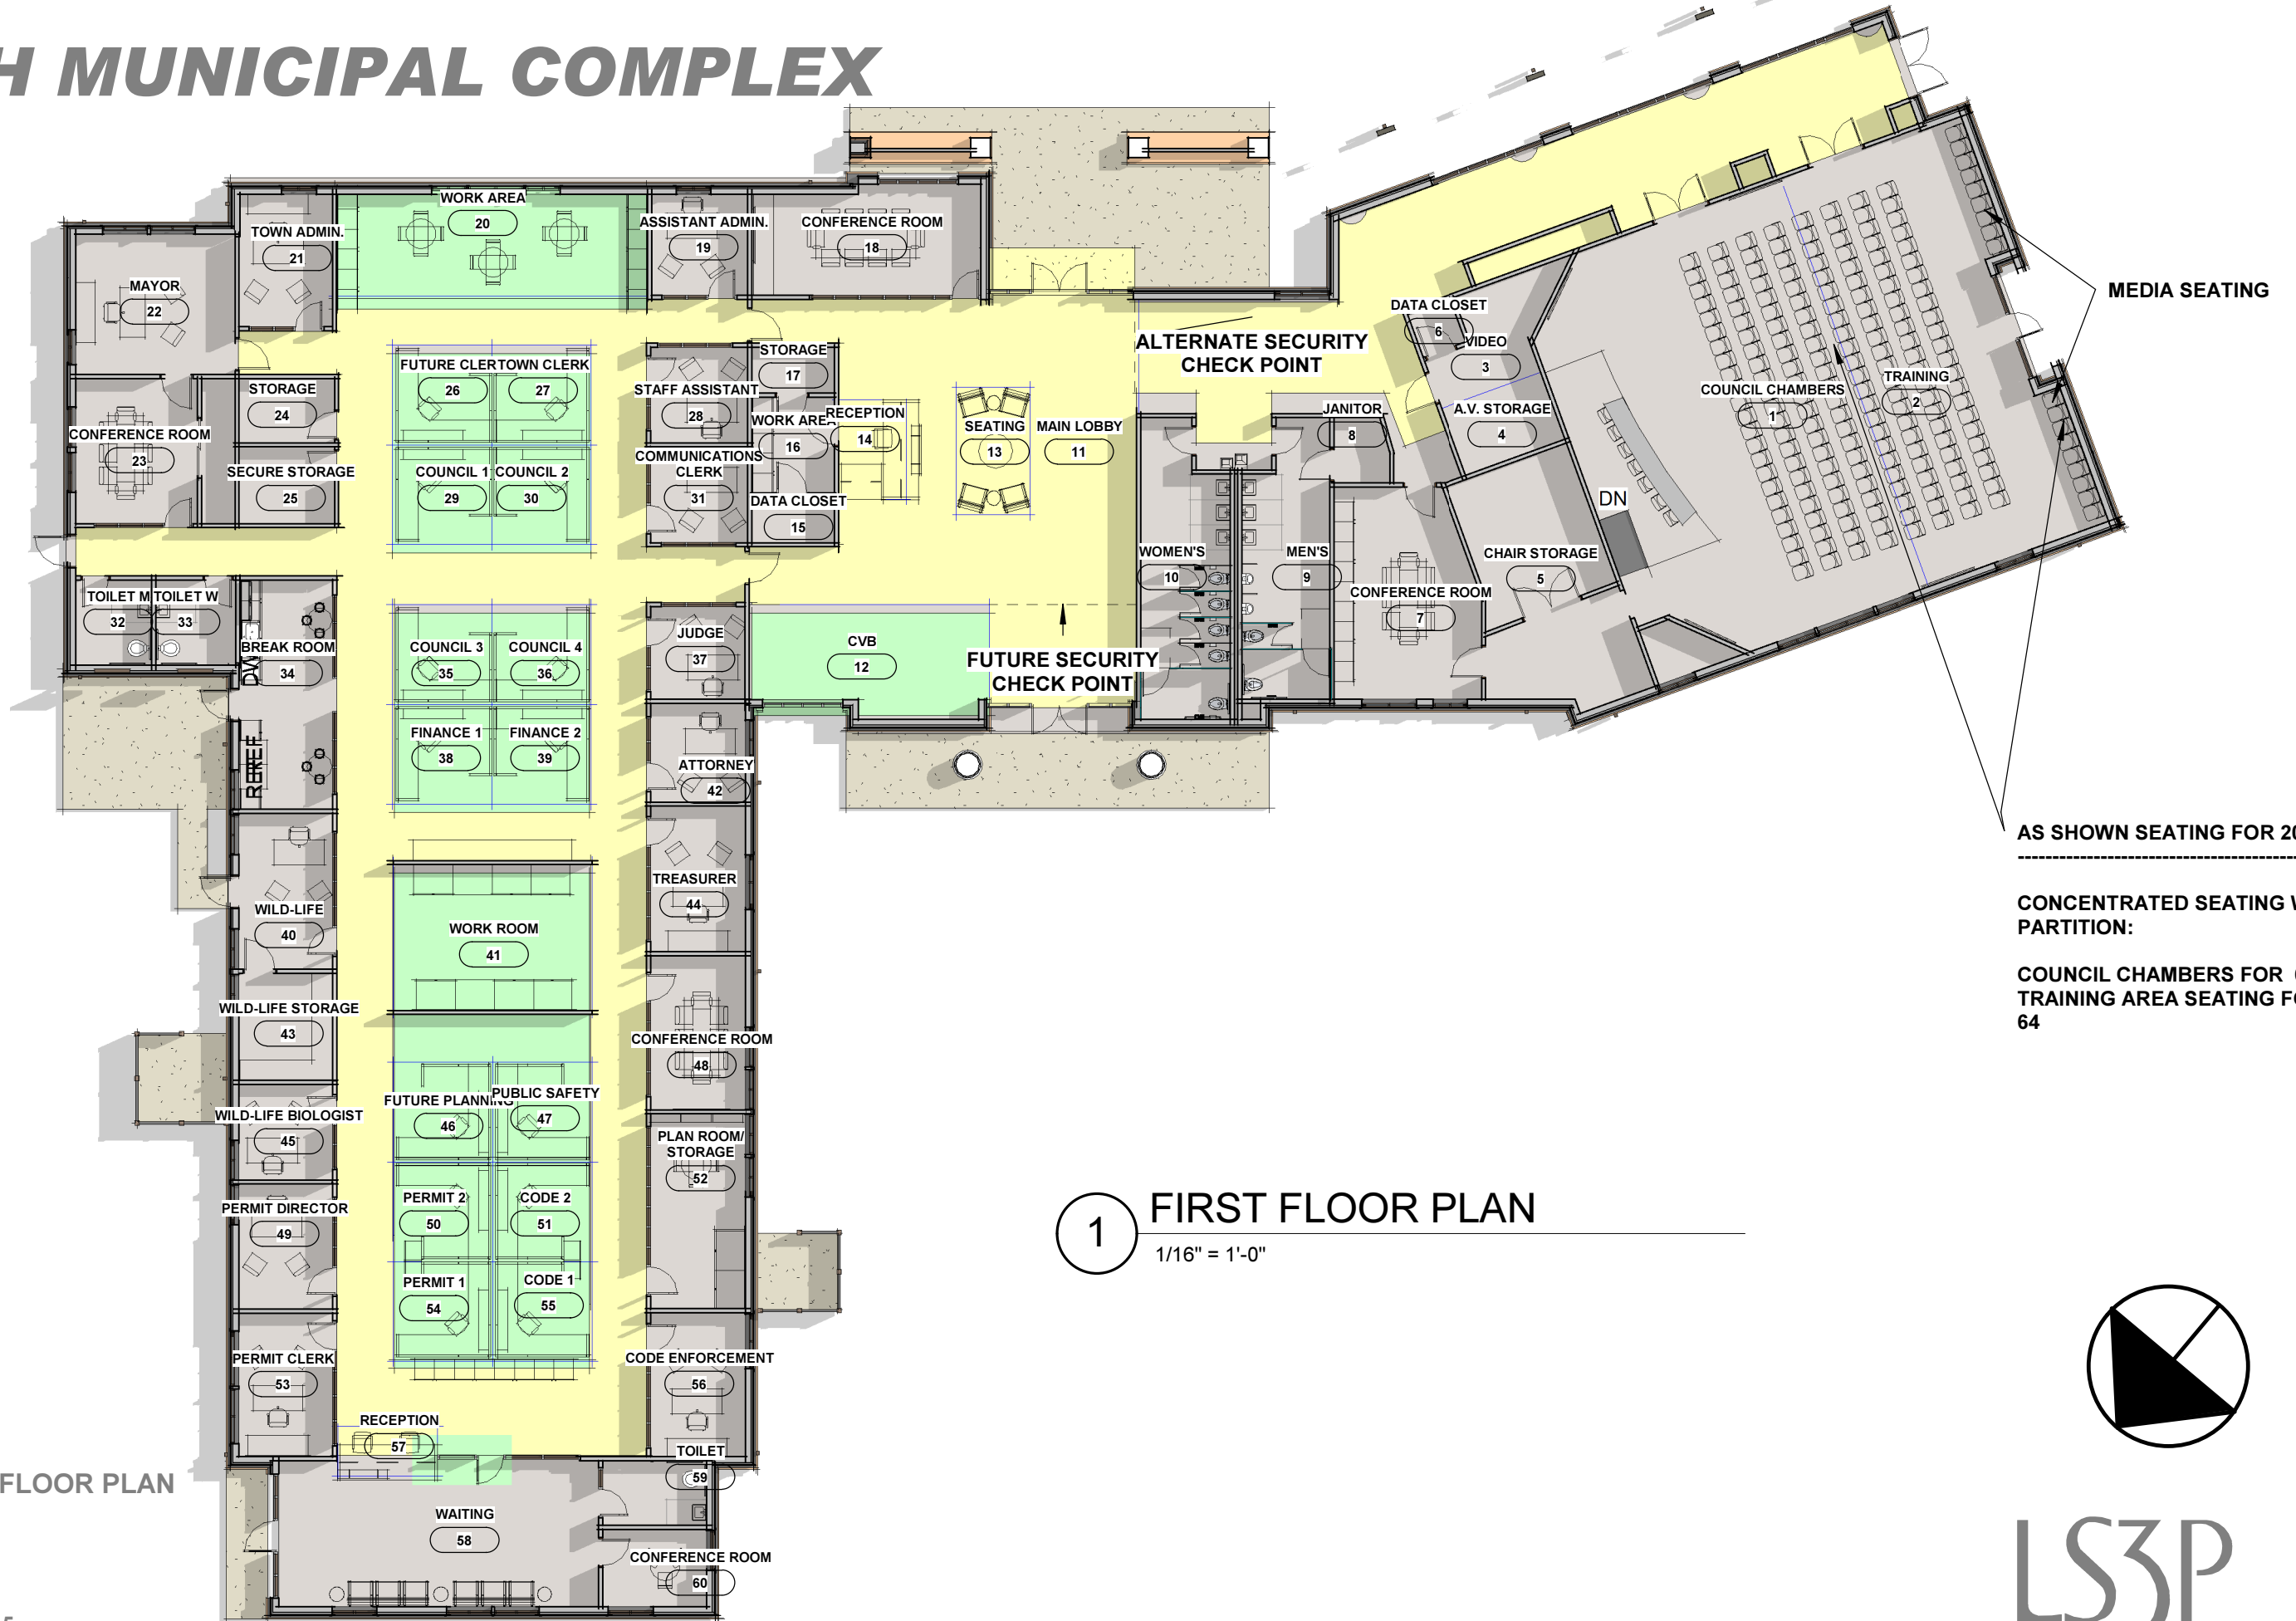

1 FIRST FLOOR PLAN
1/16" = 1'-0"


AS SHOWN SEATING FOR 202

 CONCENTRATED SEATING WITH PARTITION:
 COUNCIL CHAMBERS FOR 69
 TRAINING AREA SEATING FOR 64

P-104

FIRST FLOOR PLAN

08.27.2015

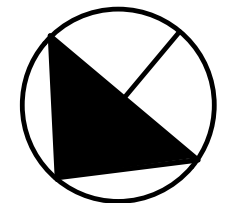

LS3P