


CAMPBELL STREET

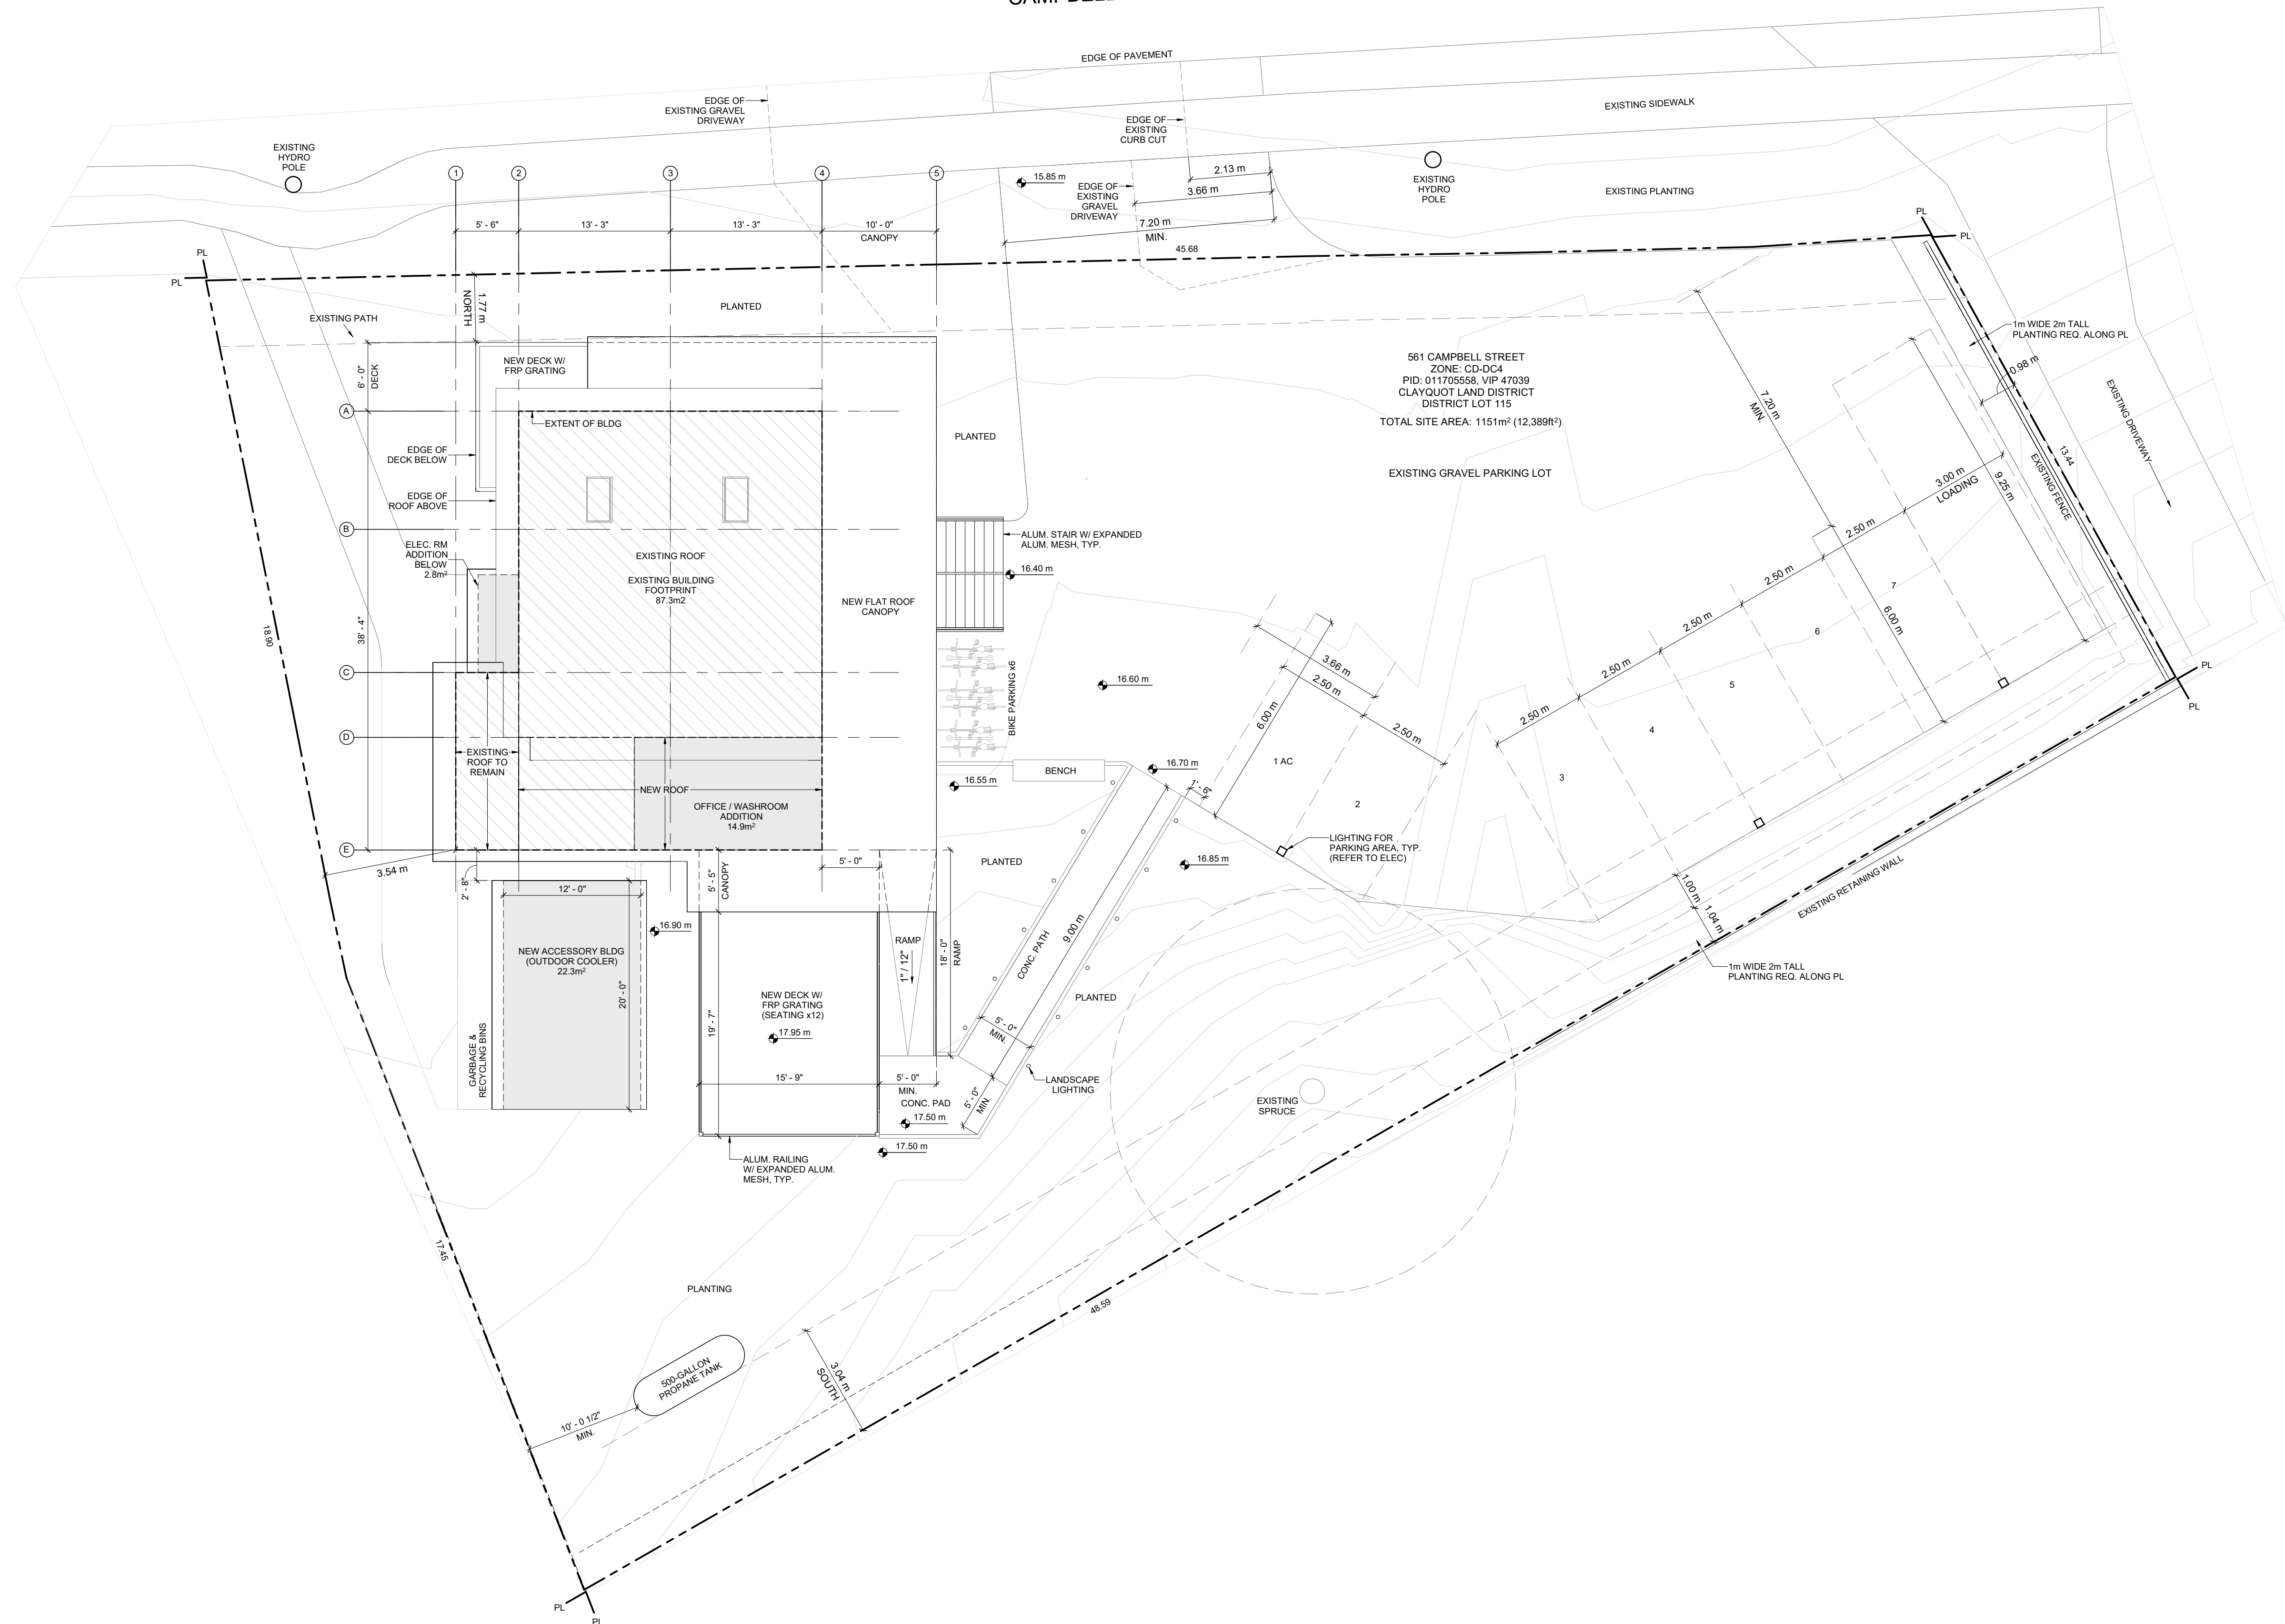

Planning Title

Mallory Stuckel Architecture + Design Inc.
 Mallory Stuckel, Architect AIBC
 Box. 629 #2-295 Arnet Road, Tofino, BC V0R 2Z0
 e: mallory@msad.ca t: (778) 871-9924

All drawings and related documents are the copyright property of Mallory Stuckel Architecture + Design Inc. and must be returned upon request. This drawing cannot be used, modified or copied without the expressed written consent of the Architect. Reproductions of drawings and related documents in part or in whole is forbidden without the Architect's written permission. Do not scale this drawing. All dimensions to be checked on site by the contractor and such dimensions are their responsibility. All work must comply with the relevant Building Code, Bylaws and related documents. Drawing errors and omissions must be immediately reported to the Architect.

Project:
 561 Campbell Street, Tofino BC, V0R 2Z0

Consultants:
Structural
 Jeff Duncan, P.Eng.
 Herald Engineering
 3701 Shenton Rd, Nanaimo, BC V9T 2H1
 e: sherold@heraldengineering.com t: (250) 751-8558

Mechanical
 Allan Hughes, Principal
 Fluid Mechanical Engineering Ltd.
 2401-1188 Quebec Street, Vancouver, BC V6A 4B3
 e: ahughes@fluidmech.com t: (778) 837-3834

Electrical
 Jamie van Doorn
 Opal Engineering
 1523 Derby Road, Victoria BC, V8P 1TG
 t: (604) 861-7341

Contractor:
 Brandon Nobbs, CEO & Owner
 Pacific Solutions Contracting
 e: brandon@madebypacific.com t: (604) 620-3993



Issue:
 01 Issued for Building Permit
 June 30, 2023

Notes:
 NOT FOR CONSTRUCTION